



FED. ROAD DIST. NO.	STATE	PROJ. NO.	FISCAL YEAR	SHEET NO.	TOTAL SHEETS
HAWAII	HAW.	930801-73	1973	2	3

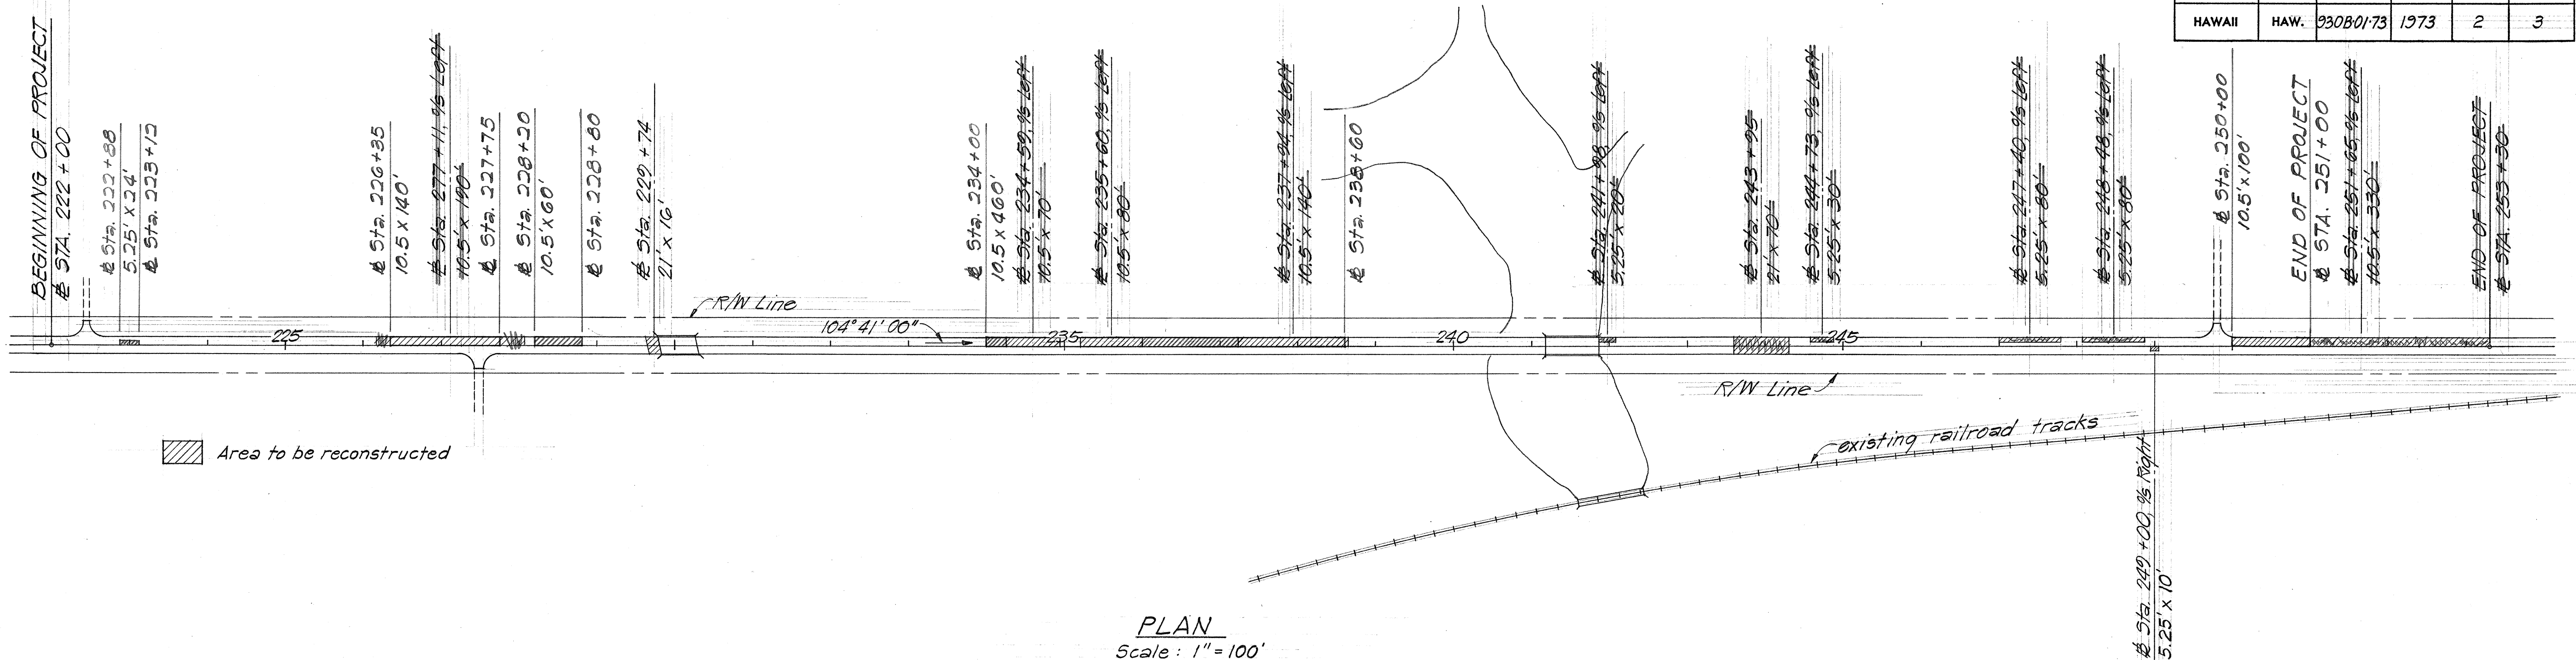


PLAN
Scale: 1" = 100'

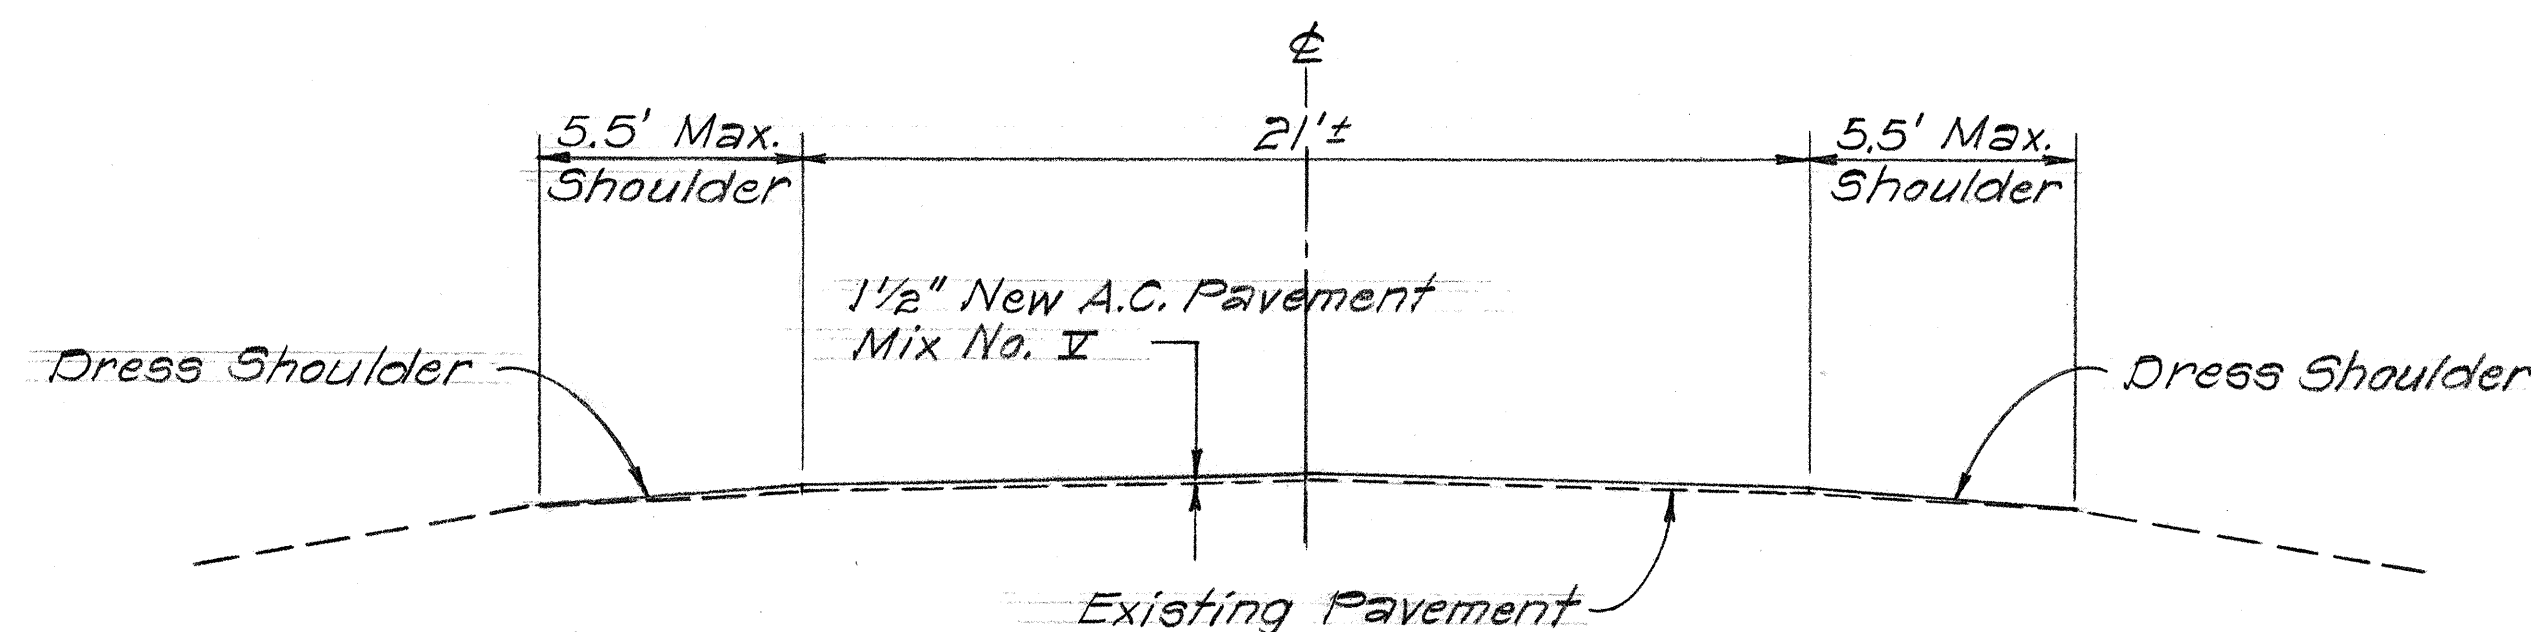

TYPICAL SECTION
Scale: 1/4" = 1'-0"

NOTE:
The excavated surface shall be compacted prior to the placement of Plant Mix Asphalt Treated Base. Payment incidental to A.C. Pavement.

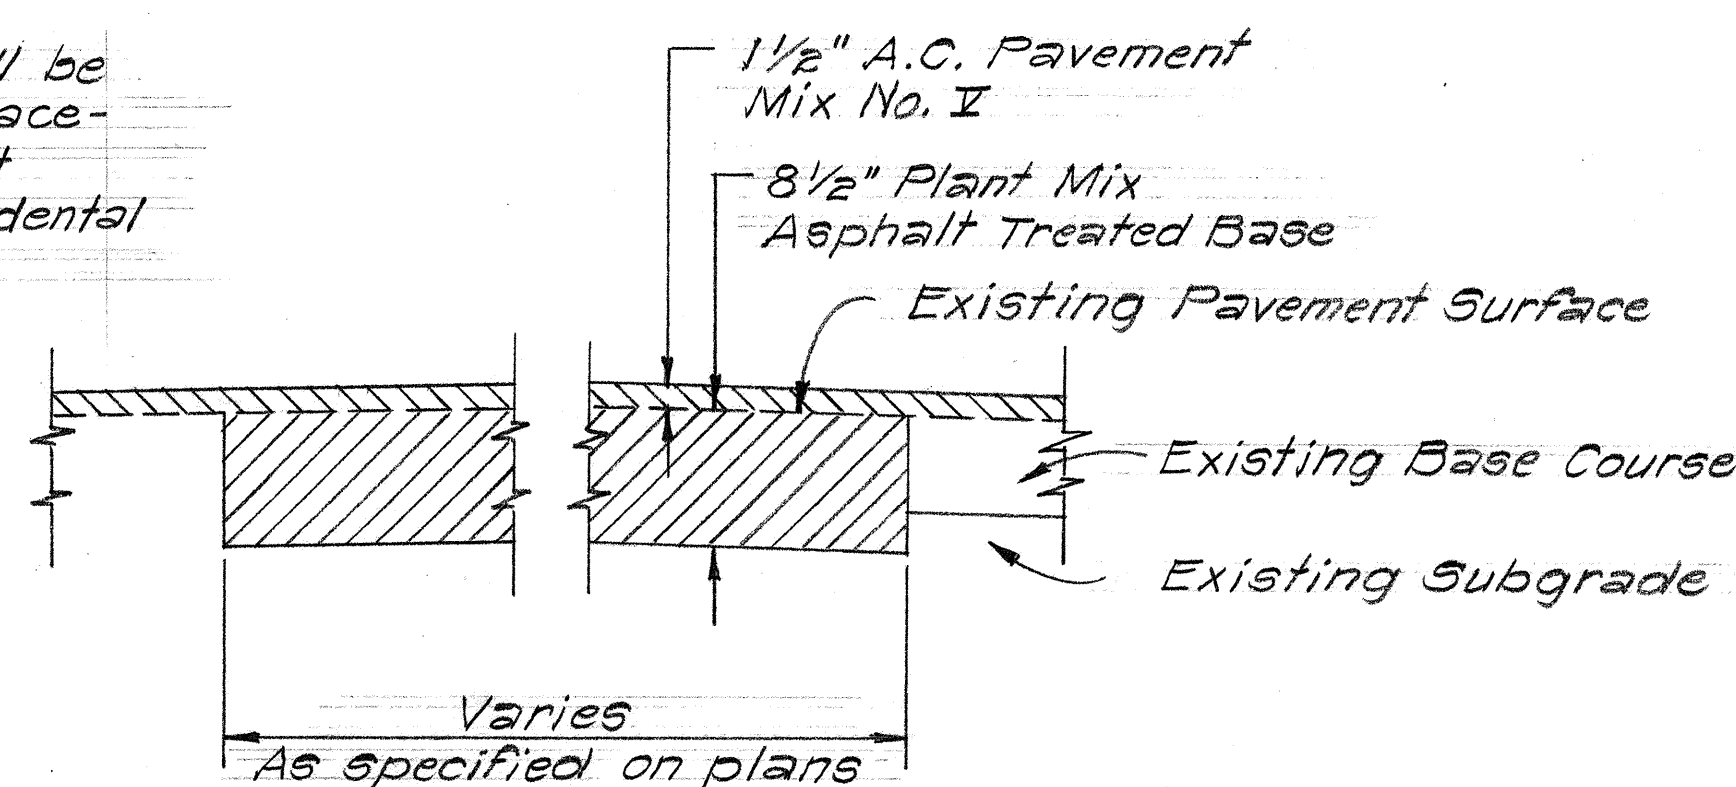

TYPICAL SECTION - RECONSTRUCTION OF WEAKENED AREA
Scale: 1" = 1'-0"

PAVEMENT MARKING SUMMARY

Sta. 222+00 to 253+30

DESCRIPTION	PAVEMENT MARKERS		STRIPING
	D	J	
Two-Lane Passing Permitted	80 EA.	480 EA.	
4" White Edge Line			6260 L.F.

See Sheet No. 3 for Details

GENERAL NOTES

- All Stations are referenced to F.A.P. No. 35A(1)
- The existing pavement shall be cleaned according to Section 310 of the Standard Specifications. Payment incidental to A.C. Pavement.
- All holes, cracks and depressions encountered in the existing pavement shall be cleaned of loose material and filled and compacted with A.C. Mix I prior to resurfacing. Payment incidental to A.C. Pavement.
- The weakened areas as specified on the plans shall be reconstructed in accordance with the Special Provisions and plans. The exact location of the areas, designated for reconstruction shall be determined in the field by the Engineer.
- The prepared surface shall be tack coated and resurfaced to the thickness specified on the Typical Section or as directed by the Engineer.
- Smooth riding transitions shall be provided at the beginning and end of project and at all connections.
- Dressing at the shoulder area shall be with material approved by the Engineer. The shoulders shall be cut or filled, graded, watered and rolled as directed by the Engineer. Payment incidental to A.C. Pavement.
- Pavement Markers shall be furnished and installed in accordance with the Special Provisions and as specified on the plans.

STATE OF HAWAII
DEPARTMENT OF TRANSPORTATION
HIGHWAYS DIVISION

PLAN, TYPICAL SECTIONS AND GENERAL NOTES

FARRINGTON HIGHWAY RESURFACING
CAMPBELL RANCH RD. TOWARD MOKULEIA BEACH PARK
PROJECT NO. 9308-01-73

Scale: As Shown Date: June, 1973

SHEET No. 1 OF 1 SHEETS