




| FED. ROAD DIST. NO. | STATE | PROJ. NO.  | FISCAL YEAR | SHEET NO. | TOTAL SHEETS |
|---------------------|-------|------------|-------------|-----------|--------------|
| HAWAII              | HAW.  | 230B-01-73 | 1973        | 3         | 3            |

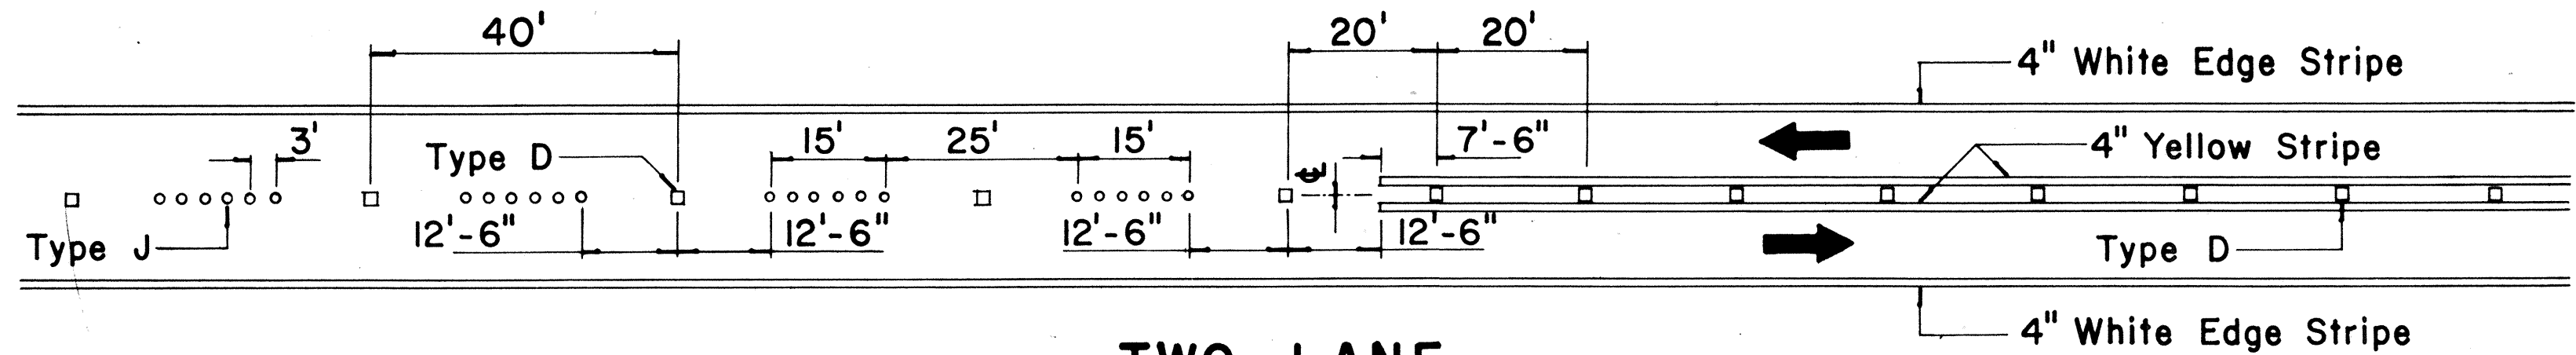


**TWO - LANE  
PASSING PERMITTED AND PASSING PROHIBITED**

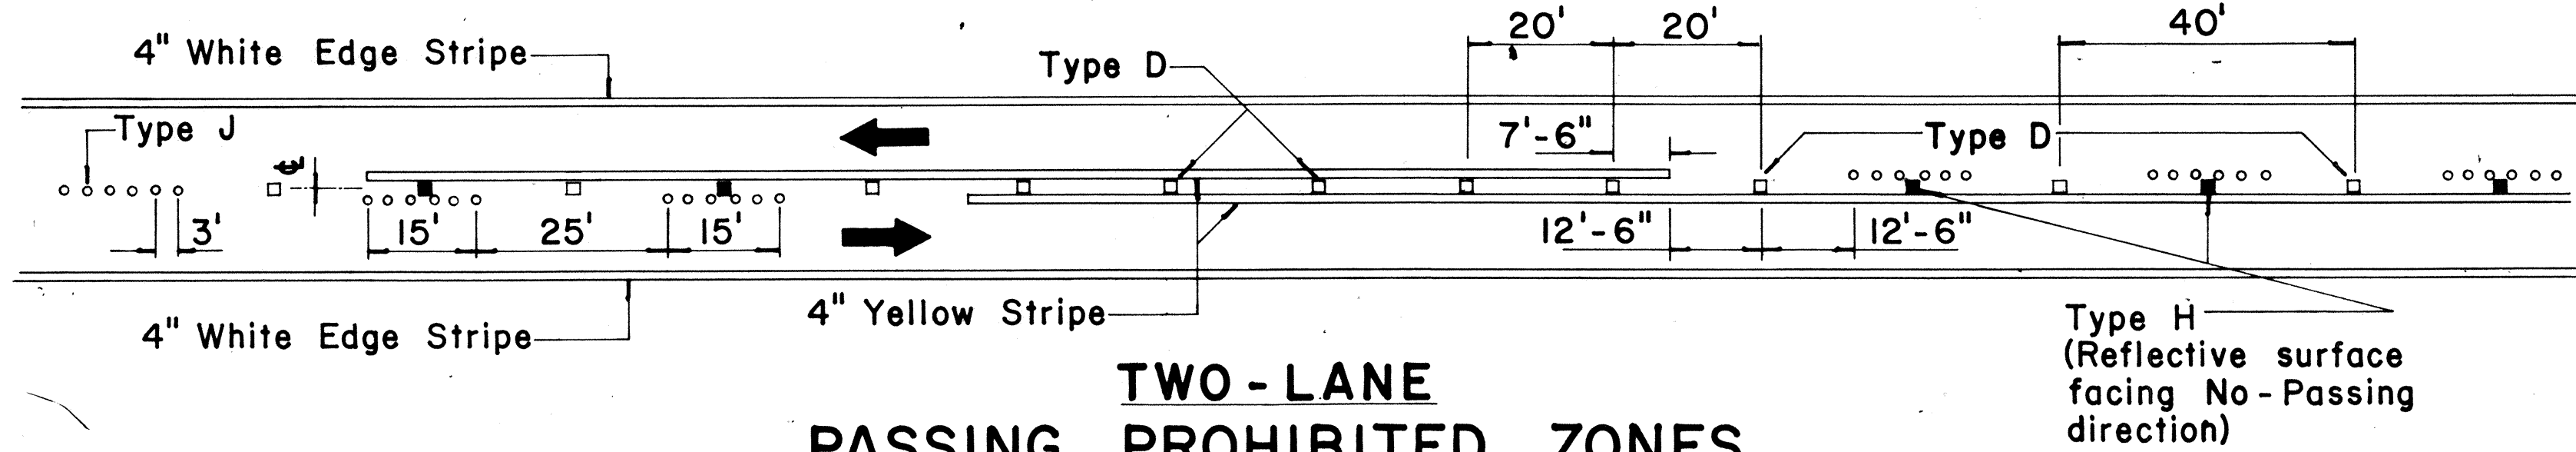


**TWO - LANE  
PASSING PROHIBITED ZONES**

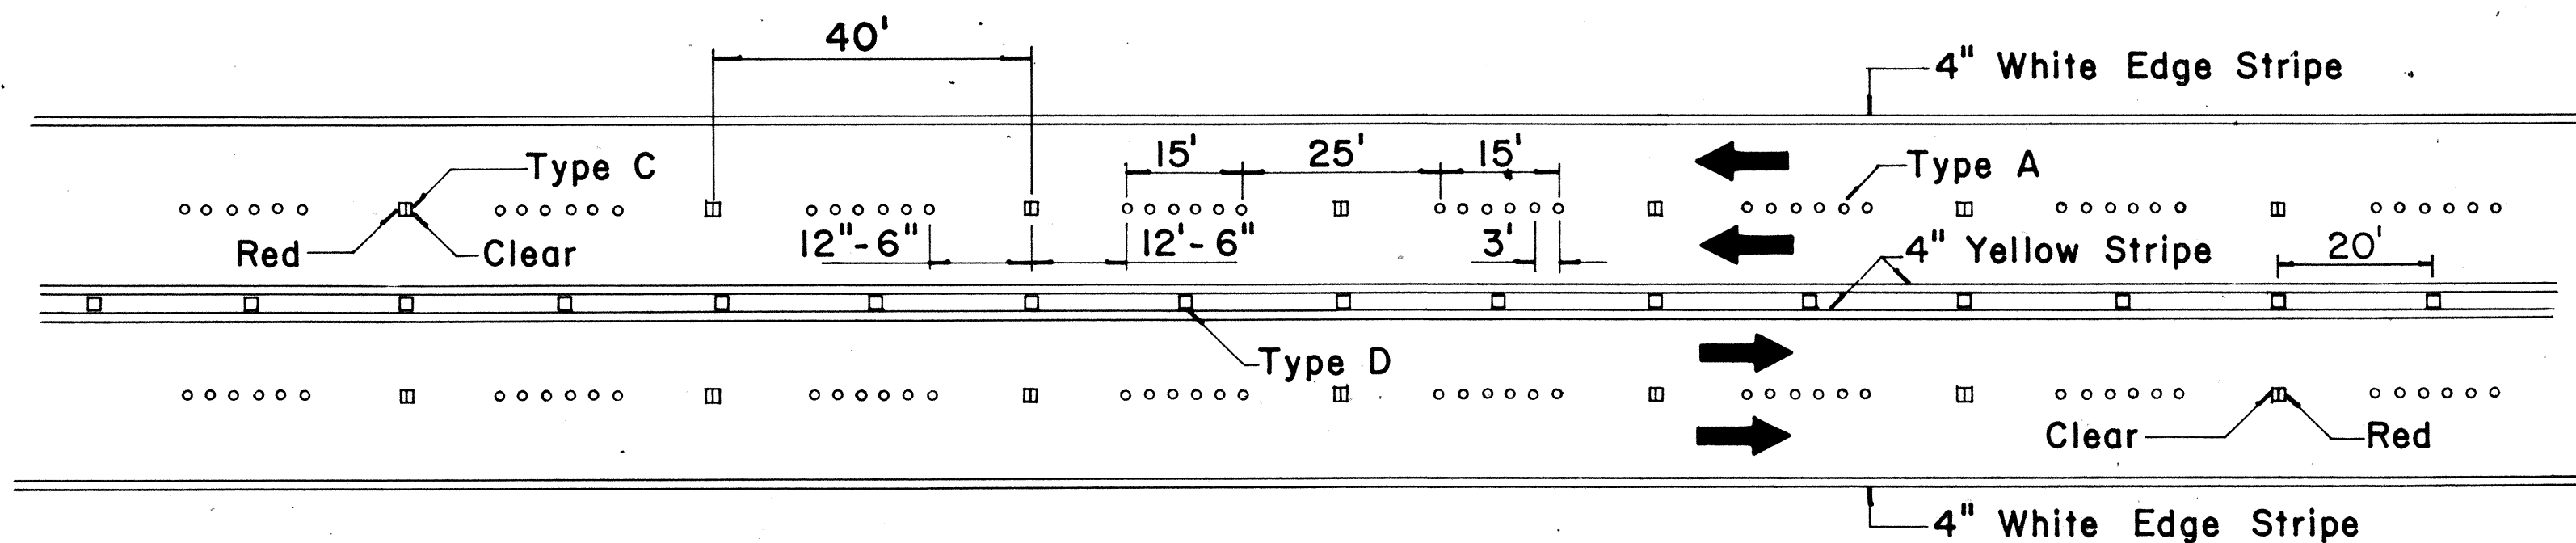


**MULTI - LANE  
LANE LINES AND CENTER LINE**

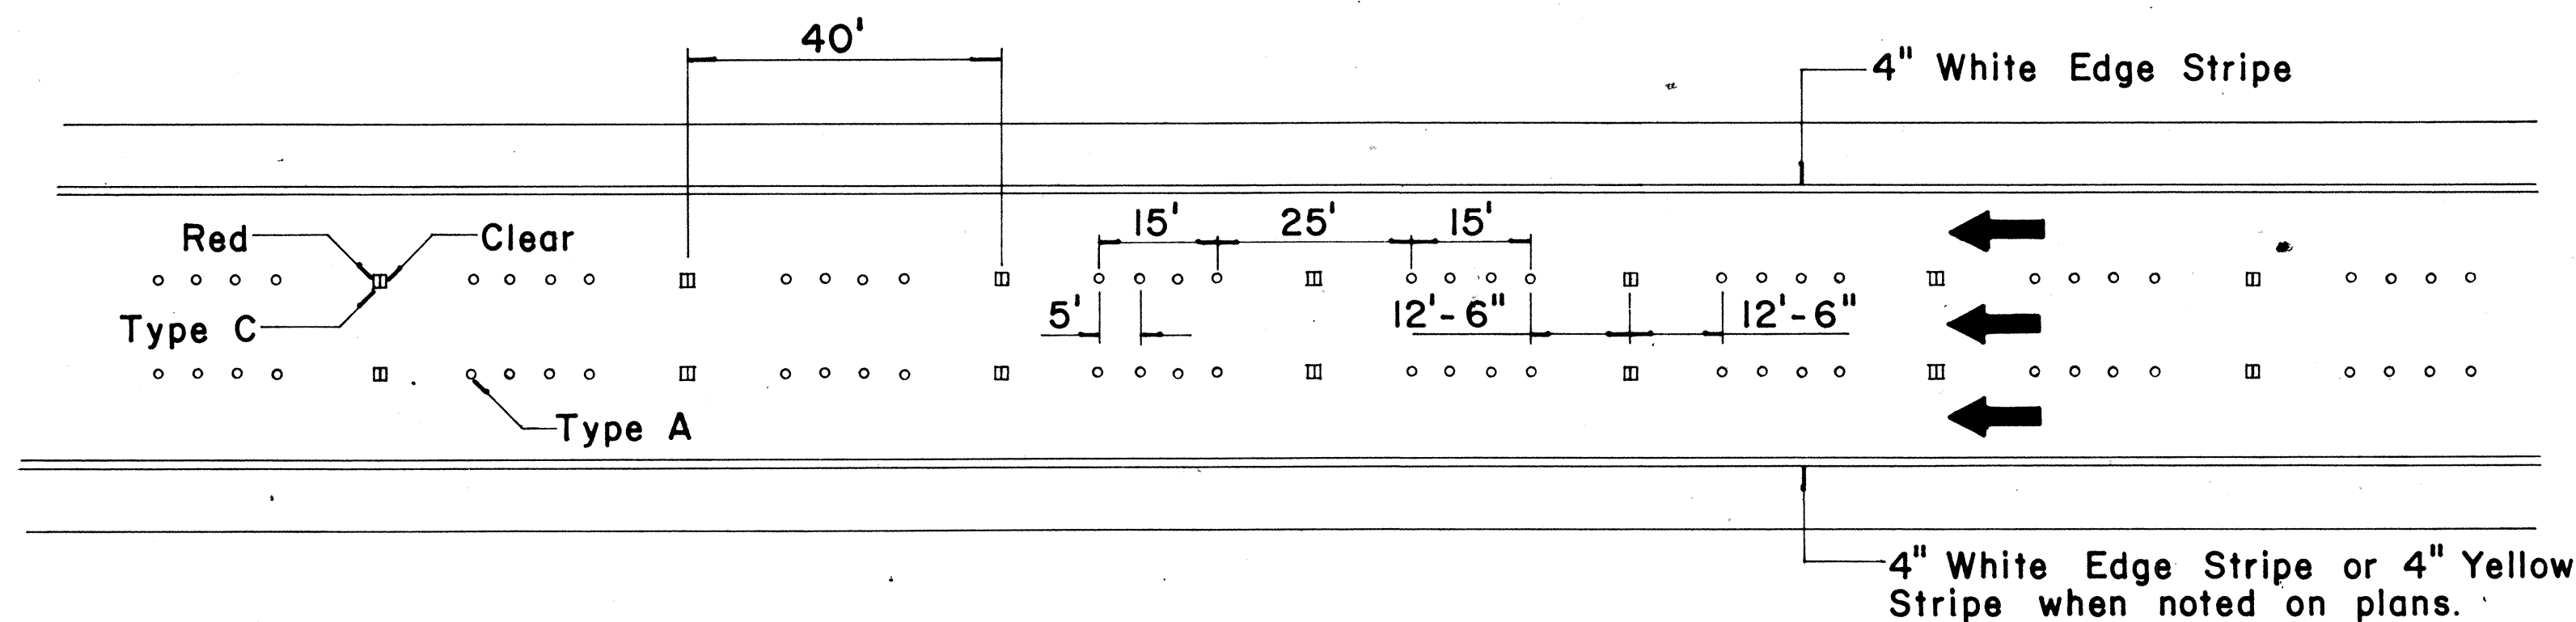

**FREEWAY LANE LINES**

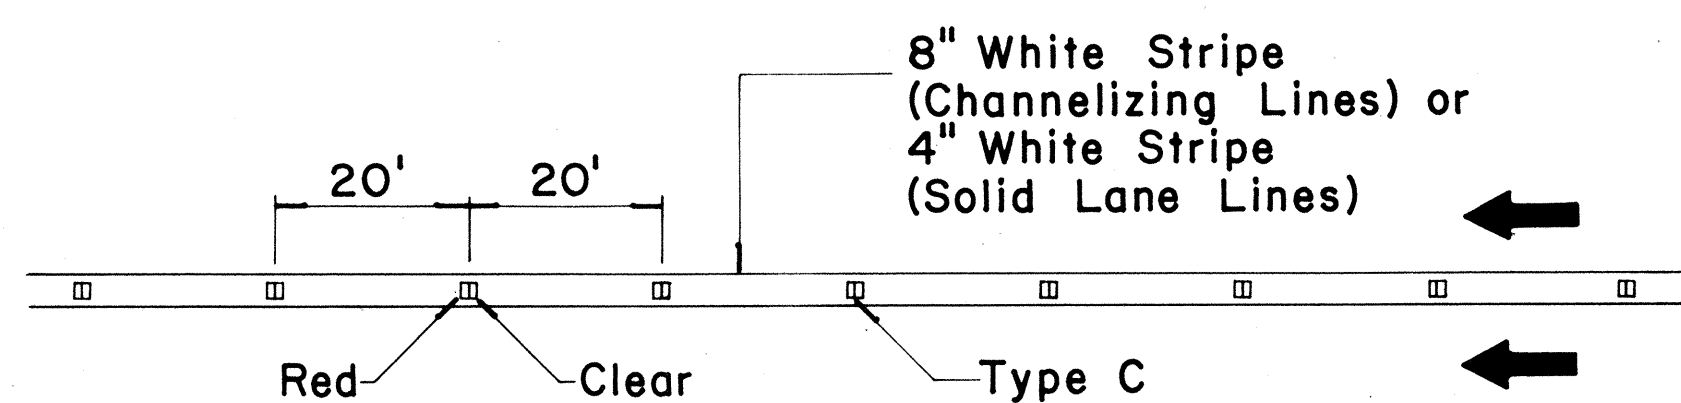

**CHANNELIZING LINES  
OR SOLID LANE LINES**

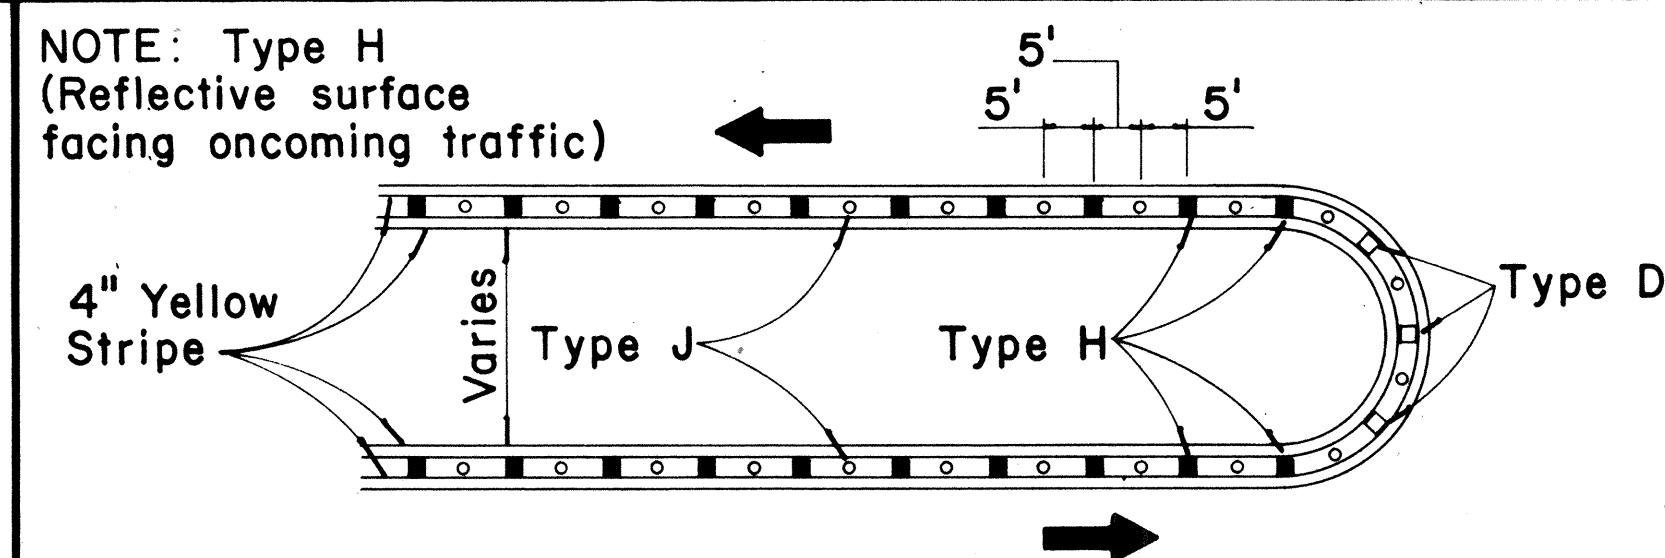


**MEDIAN NOSE DELINEATION**

**TWO - LANE**


**MULTI - LANE**

**FREEWAY**


**MISCELLANEOUS**

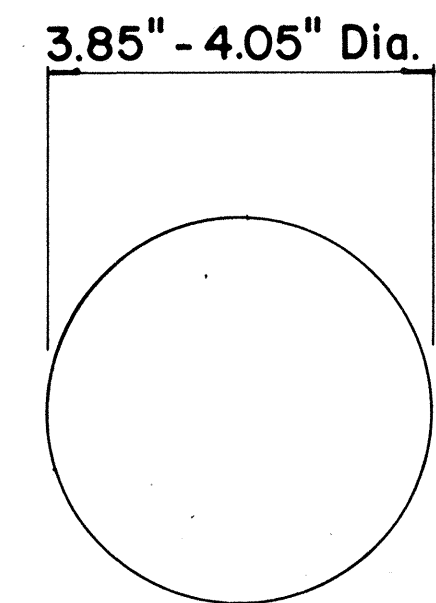


**TYPE A  
NON - REFLECTIVE WHITE MARKER**

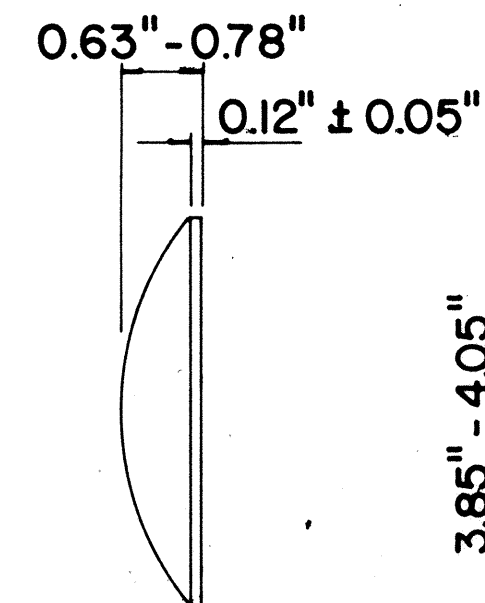


**TYPE J  
NON - REFLECTIVE YELLOW MARKER**

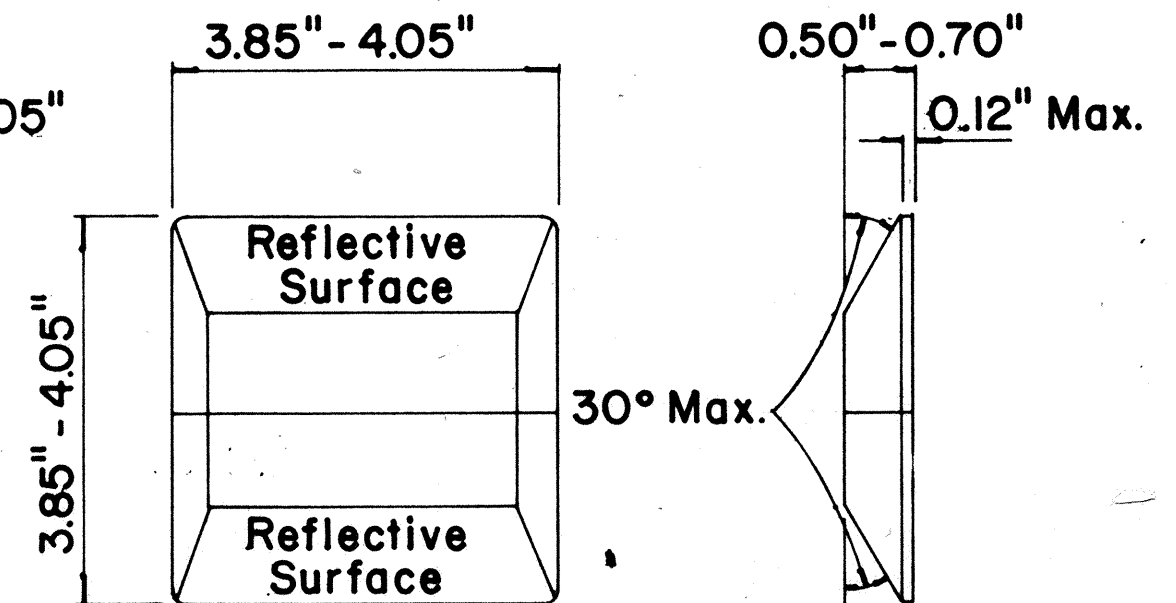

**TYPE C  
RED - CLEAR REFLECTIVE MARKER**

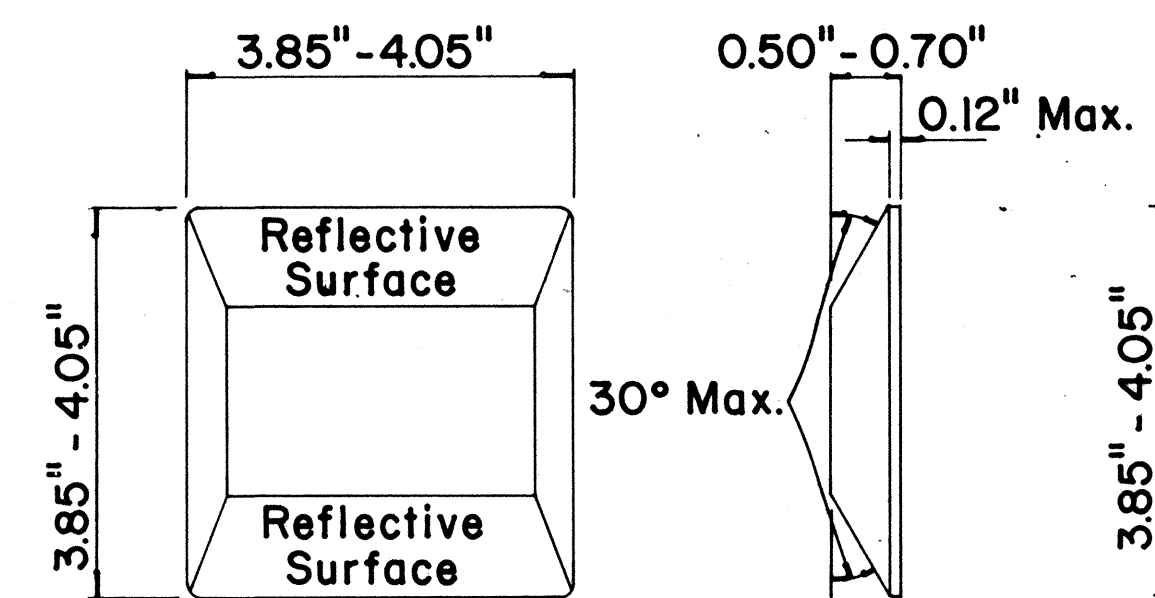

**TYPE D  
TWO - WAY YELLOW REFLECTIVE MARKER**

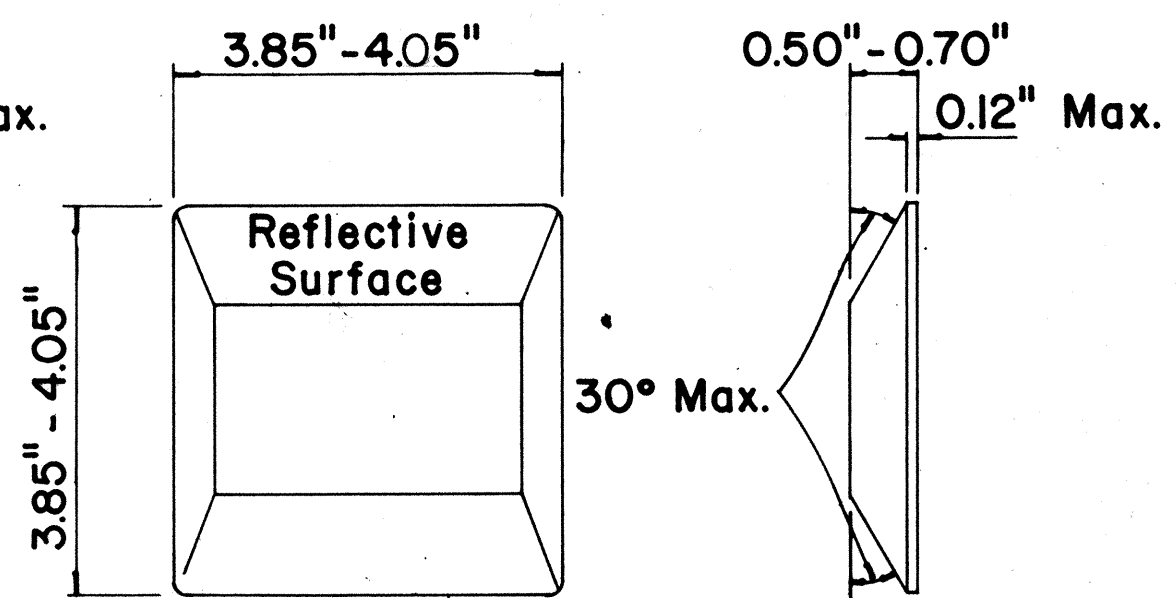

**TYPE H  
ONE - WAY YELLOW REFLECTIVE MARKER**

## GENERAL NOTES

- Painted stripes to be done by Contractor unless otherwise specified.

STATE OF HAWAII  
DEPARTMENT OF TRANSPORTATION  
HIGHWAYS DIVISION

**TYPICAL DETAILS  
RAISED PAVEMENT MARKERS**

Not to Scale October 1971  
SHEET No. / OF / SHEETS

|               |      |
|---------------|------|
| DESIGNED BY   | DATE |
| DRAWN BY      |      |
| CHECKED BY    |      |
| NOTED BY      |      |
| ORIGINAL PLAN |      |
| NOTE BOOK     |      |
| NO.           |      |