




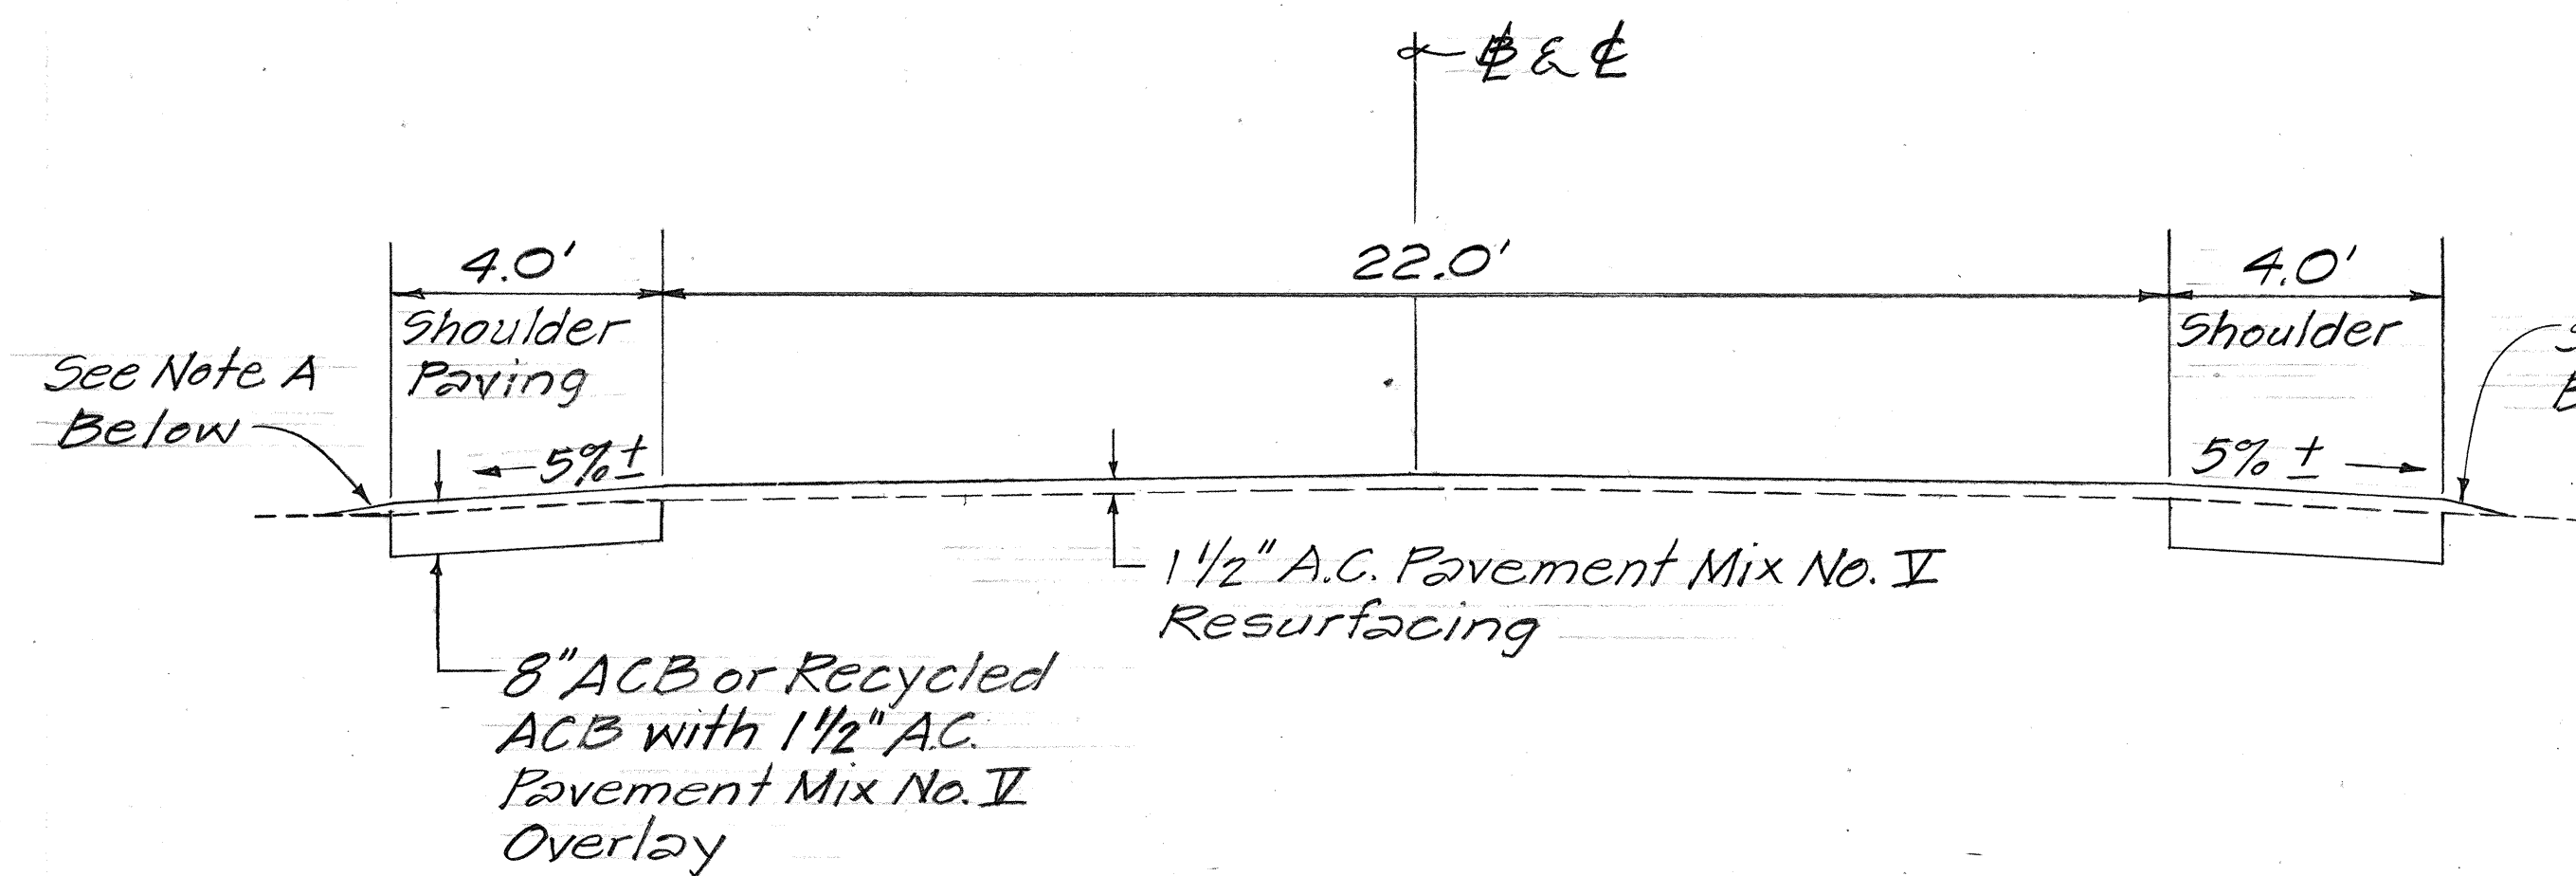

TYPICAL ①



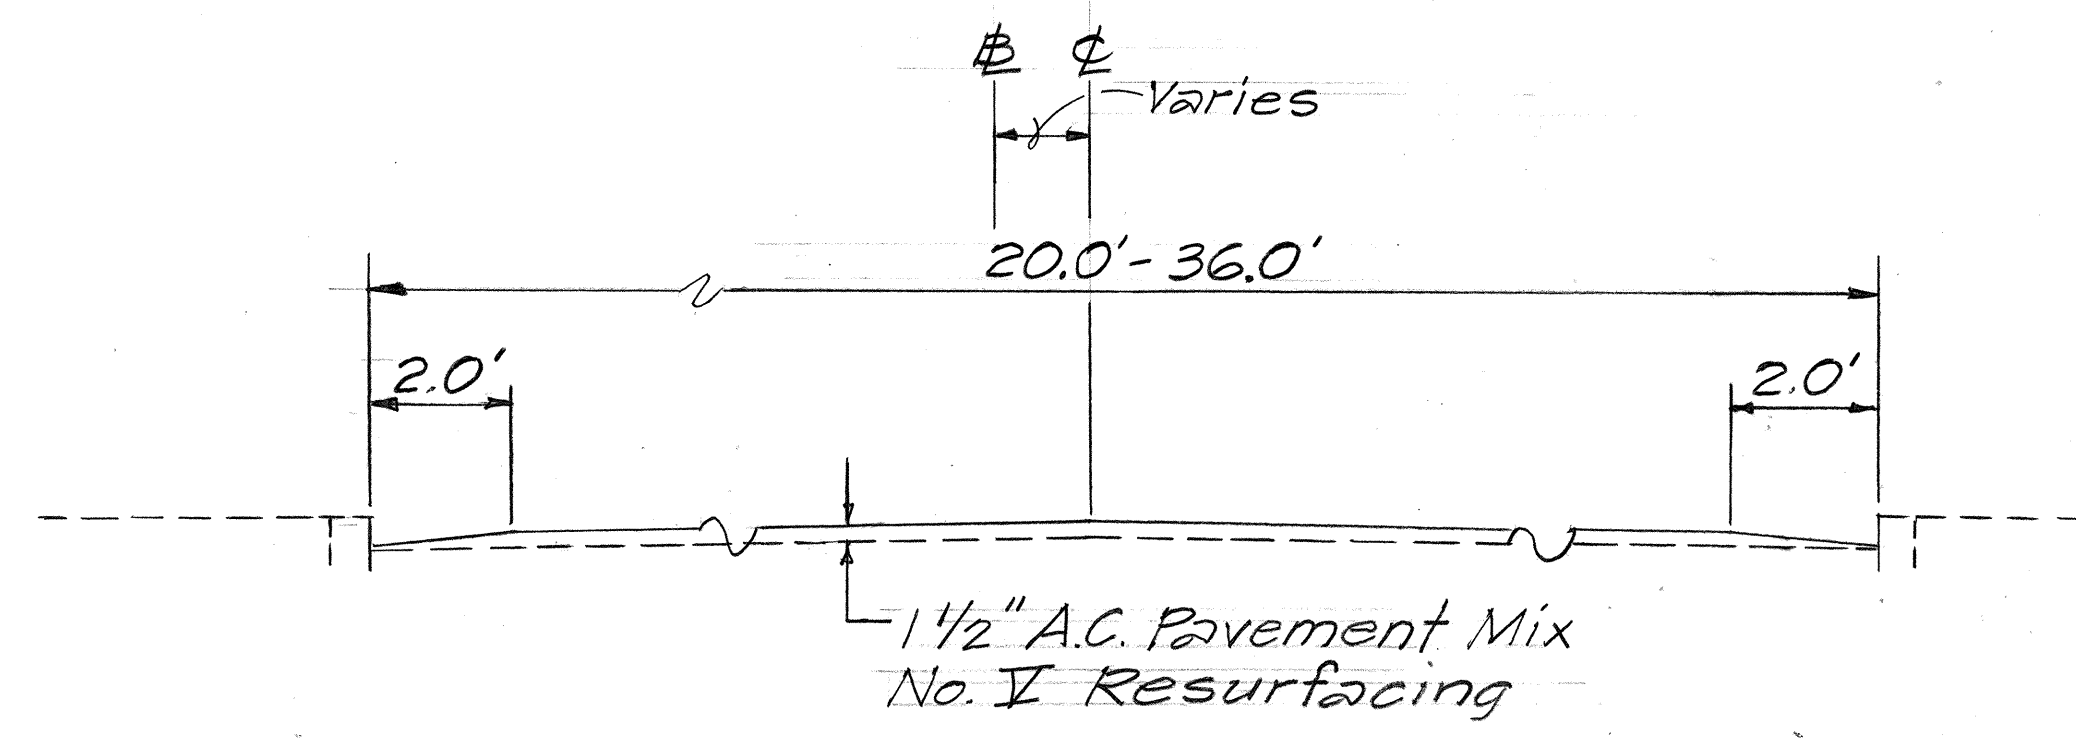


TYPICAL ②

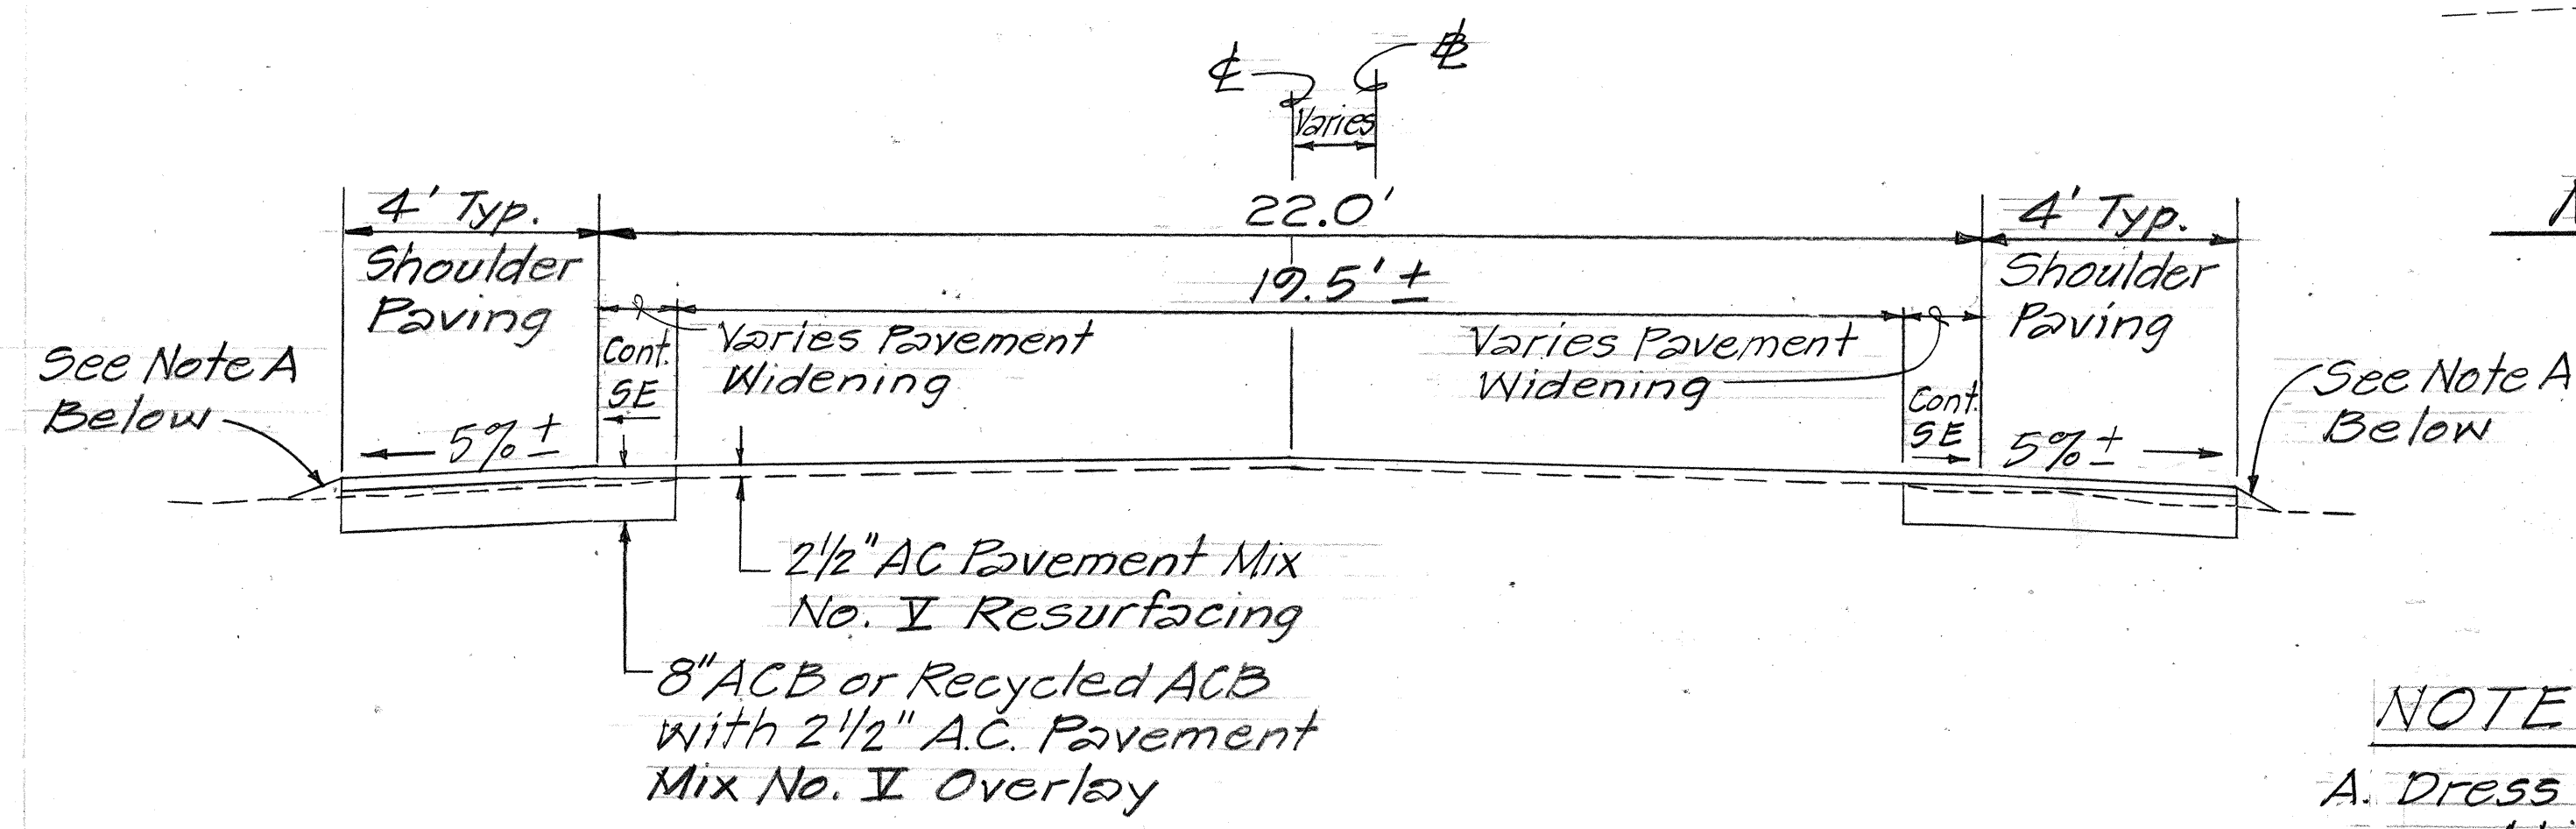

TYPICAL ③

TYPICAL SECTIONS
Scale: 3/8" = 1'-0"

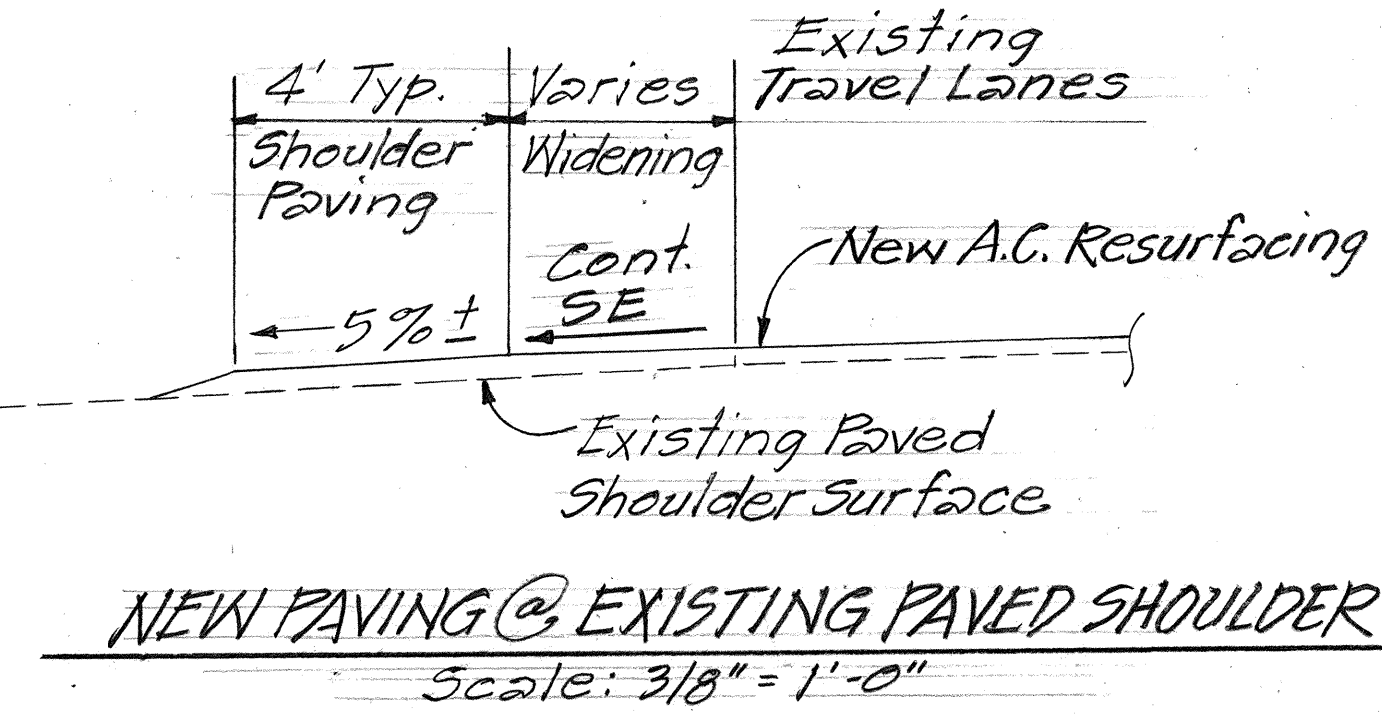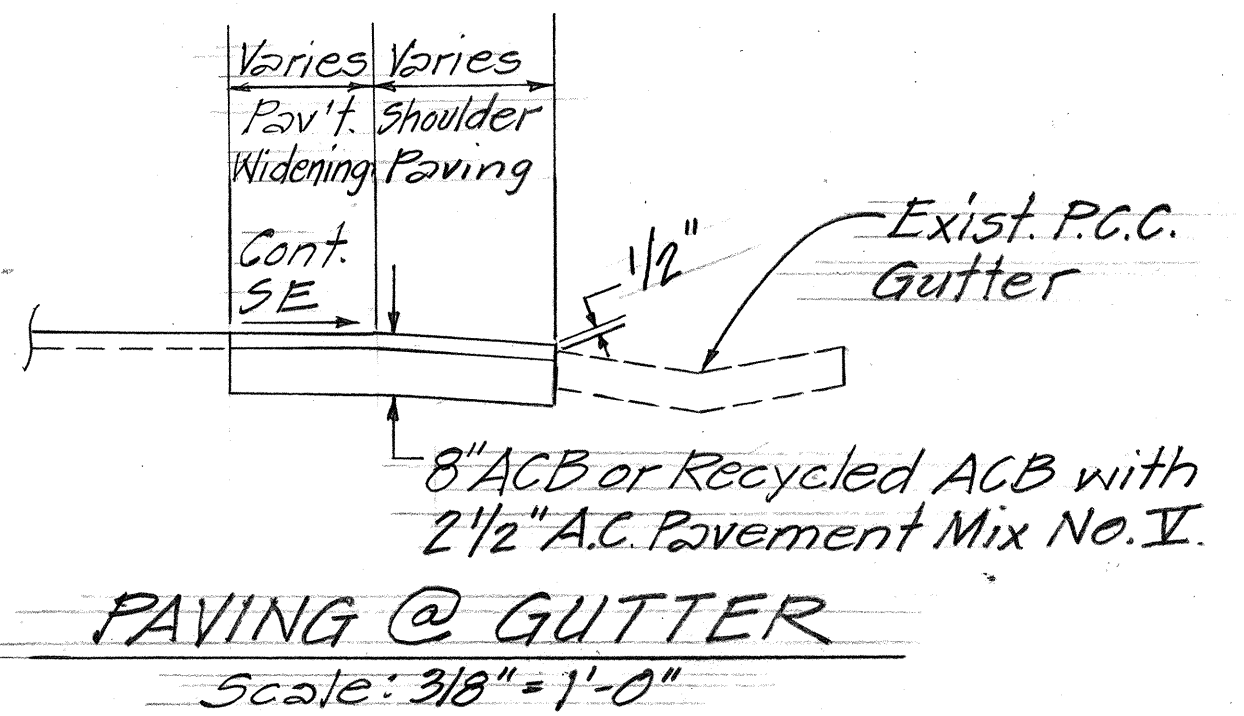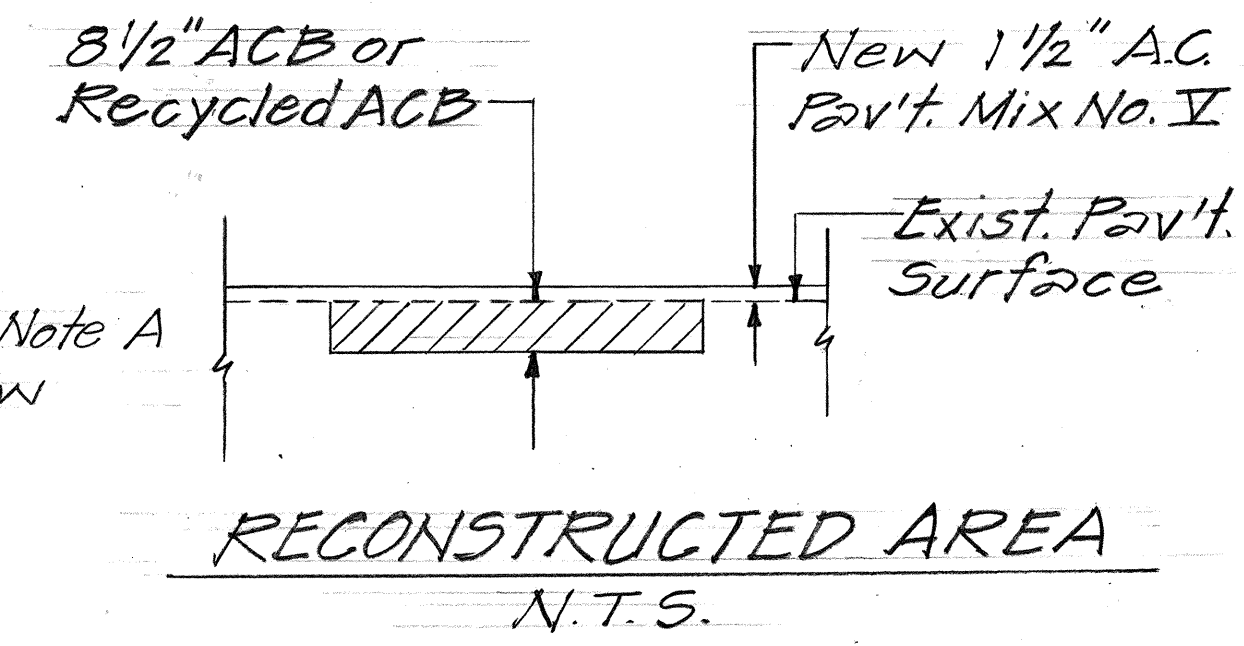

NOTES

- A. Dress existing shoulder by clearing and grubbing; and back filling, grading and compacting with suitable material as directed by the Engineer. This work shall be incidental to Roadway Excavation.
- B. Reference to Mile Point (M.P.) is for information and approximate location only.
- C. Refer to Shoulder Paving / Pavement Widening Schedule.

SCHEDULE OF SHOULDER PAVING/PAVEMENT WIDENING

STA. ± TO STA. ±		WIDENING (FT.)	SHOULDER (FT.)	CONSTRUCT 8"ACB OR RECYCLE ACB
7+00	32+00	0	4	X
32+00	33+50	0	4	X
33+50	34+65	KAUKONAHUA BRIDGE		
34+65	55+50 (M.P. 5.76)	CURBED SECTION		
GOODALE SPUR 7+93.34	GOODALE SPUR 2+54.01	CURBED SECTION		
55+50 LT.	56+30 LT. (M.P. 5.74)	0	6	X
55+50 RT.	60+00 RT. (M.P. 5.67)	CURBED SECTION		
56+30 LT.	61+60 LT. (M.P. 5.64)	4-3	4	
60+00 RT.	73+20 RT. (M.P. 5.42)	0	0-7	X
61+60 LT.	75+00 LT. (M.P. 5.39)	3-0	4	X
73+20 RT.	80+25 RT. (M.P. 5.29)	0-2	1-7	X
75+00 LT.	78+50 LT. (M.P. 5.32)	0	4	X
78+50 LT.	83+00 LT. (M.P. 5.23)	0-2	4	X
80+25 RT.	83+00 RT. (M.P. 5.23)	0	4	X
40+00 (M.P. 5.23)	143+80 (M.P. 3.28)	1 1/4	4	X
143+80	147+80 (M.P. 3.20)	VARIES	4	X
222+00 (M.P. 3.20)	223+00 (M.P. 3.18)	1 1/4	4	X

7-7-87 Revised Typical 1 Shoulder Paving

DATE	REVISION
------	----------

STATE OF HAWAII
DEPARTMENT OF TRANSPORTATION
HIGHWAYS DIVISION

TYPICAL SECTIONS &
SHLDR/WIDENING SCHEDULE


FARRINGTON HIGHWAY RESURFACING
Kaukonahua Rd. Twd. Makaleha Bridge
F.A. PROJ. NO. RS-0930(5)

Scale: As Shown Date: Mar., 1987


SHEET NO. OF SHEETS

FED. ROAD DIST. NO.	STATE	FED. AID PROJ. NO.	FISCAL YEAR	SHEET NO.	TOTAL SHEETS
HAWAII	HAW.	RS-0930(5)	1987	5	39


Fill and compact with excavated embankment material as directed by the Engineer. This work will not be paid for separately and will be considered incidental to Roadway Excavation.
Embankment Material.

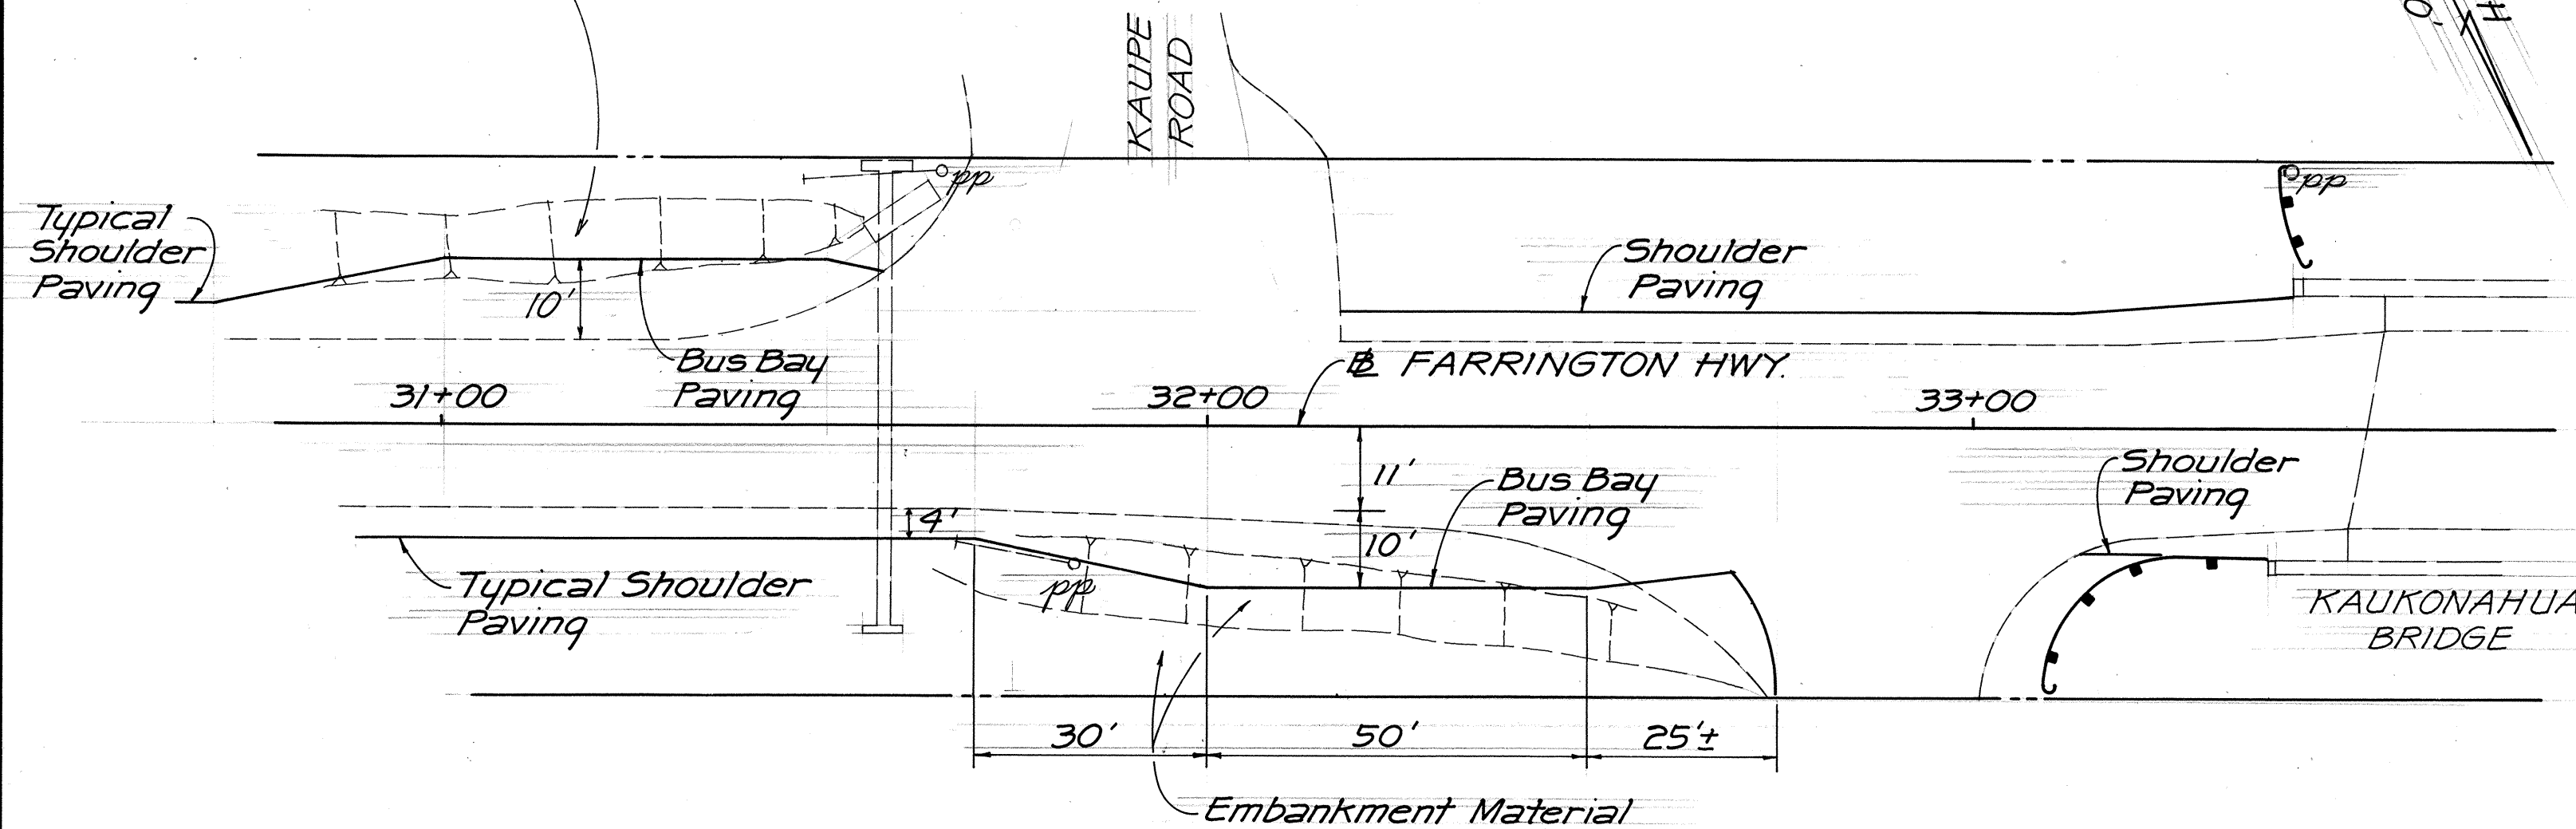


BUS BAY DETAIL
Scale: 1" = 20'

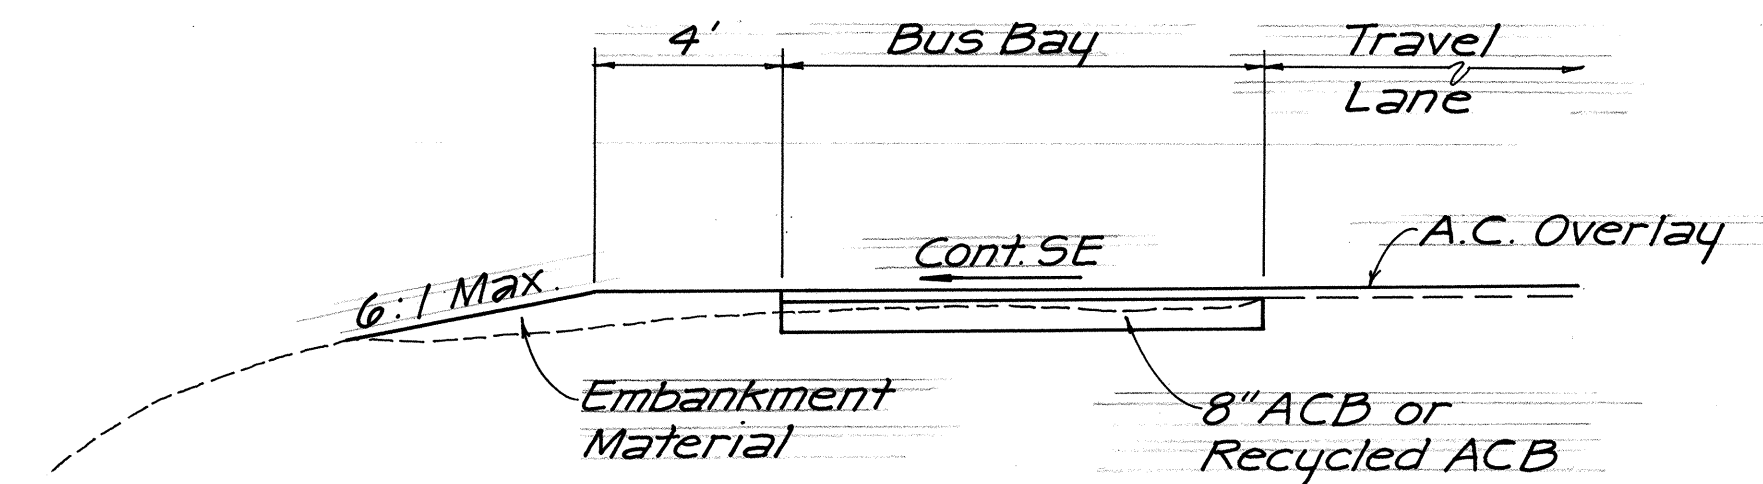


BUS BAY SECTION DETAIL
Scale: 1/4" = 1'-0"

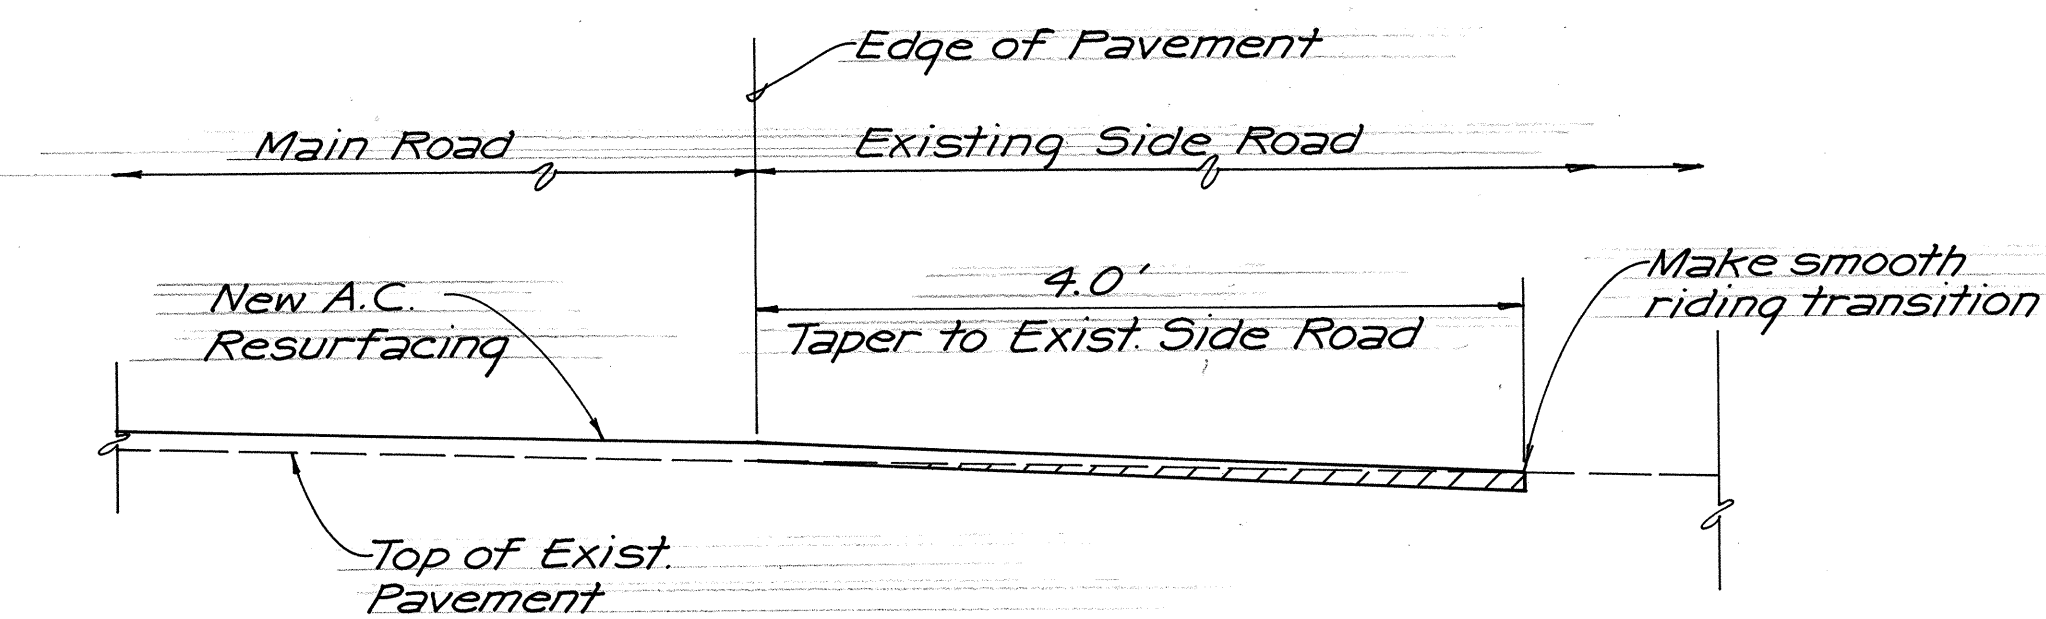


TYPICAL SECTION - SIDE ROAD CONNECTION

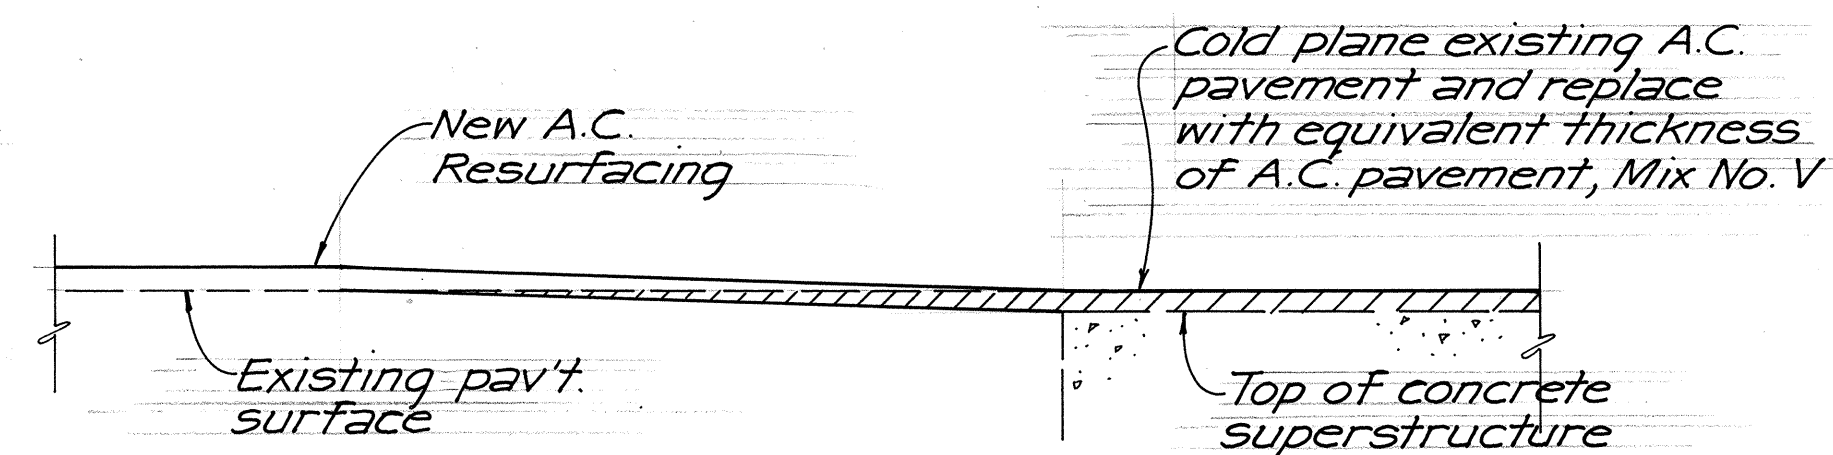

LONGITUDINAL SECTION AT CONCRETE DECK STRUCTURES

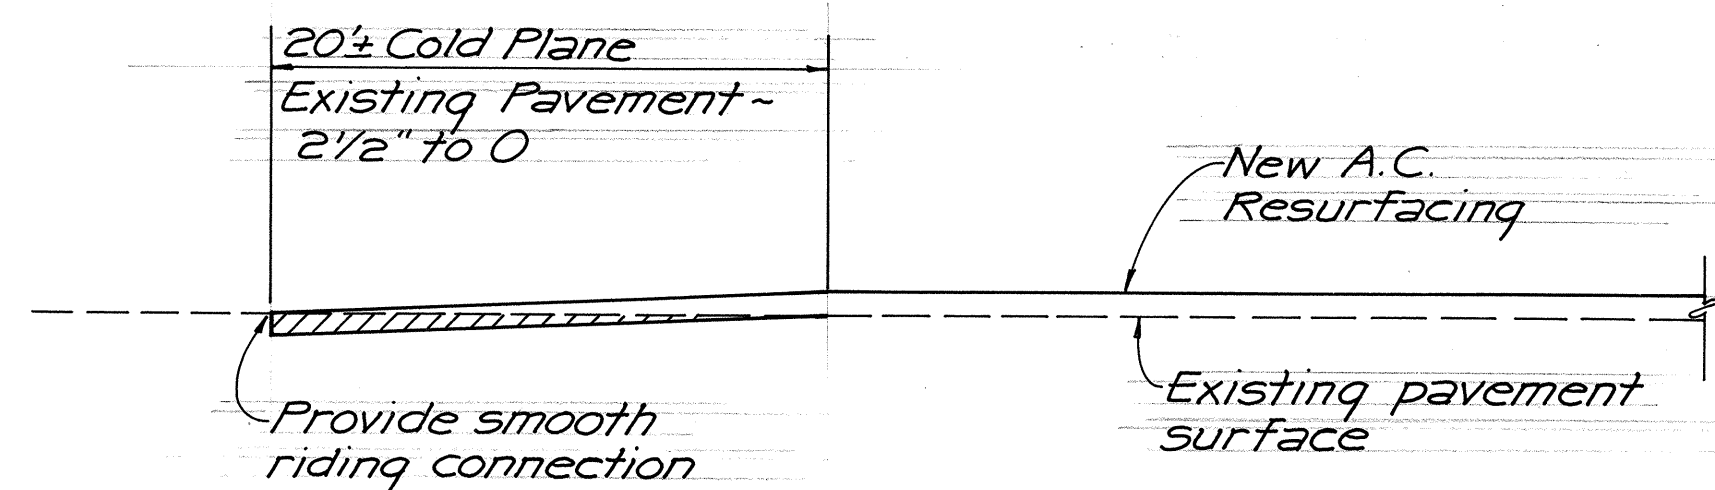


LONGITUDINAL SECTION - PROJECT BEGINNING & END TRANSITION

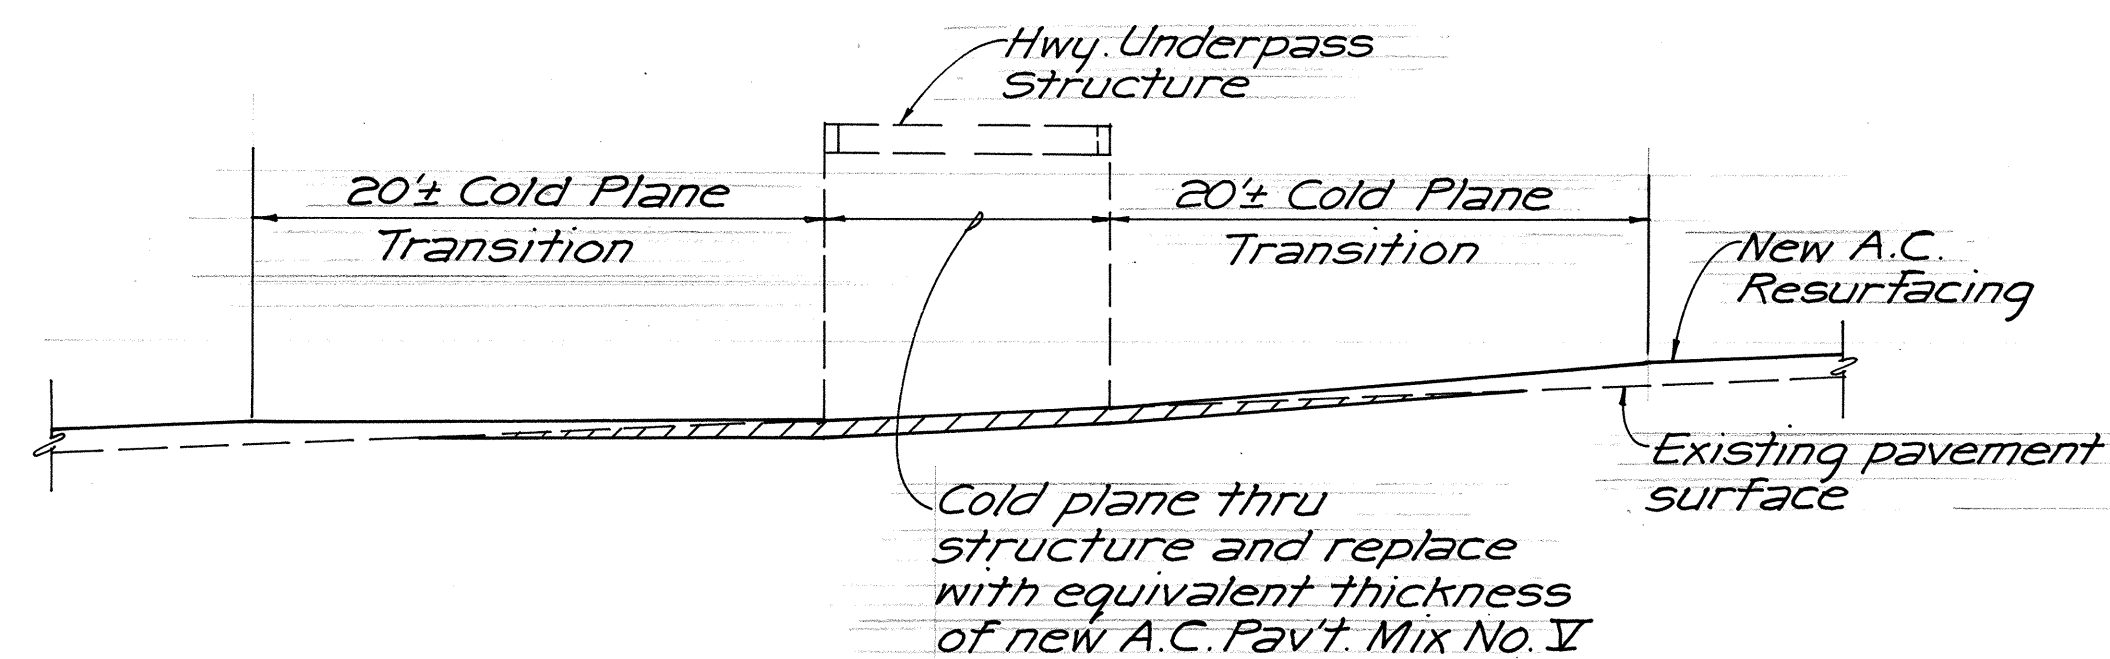

LONGITUDINAL SECTION HWY. UNDERPASS STRUCTURE

COLD PLANE DETAILS
Not To Scale

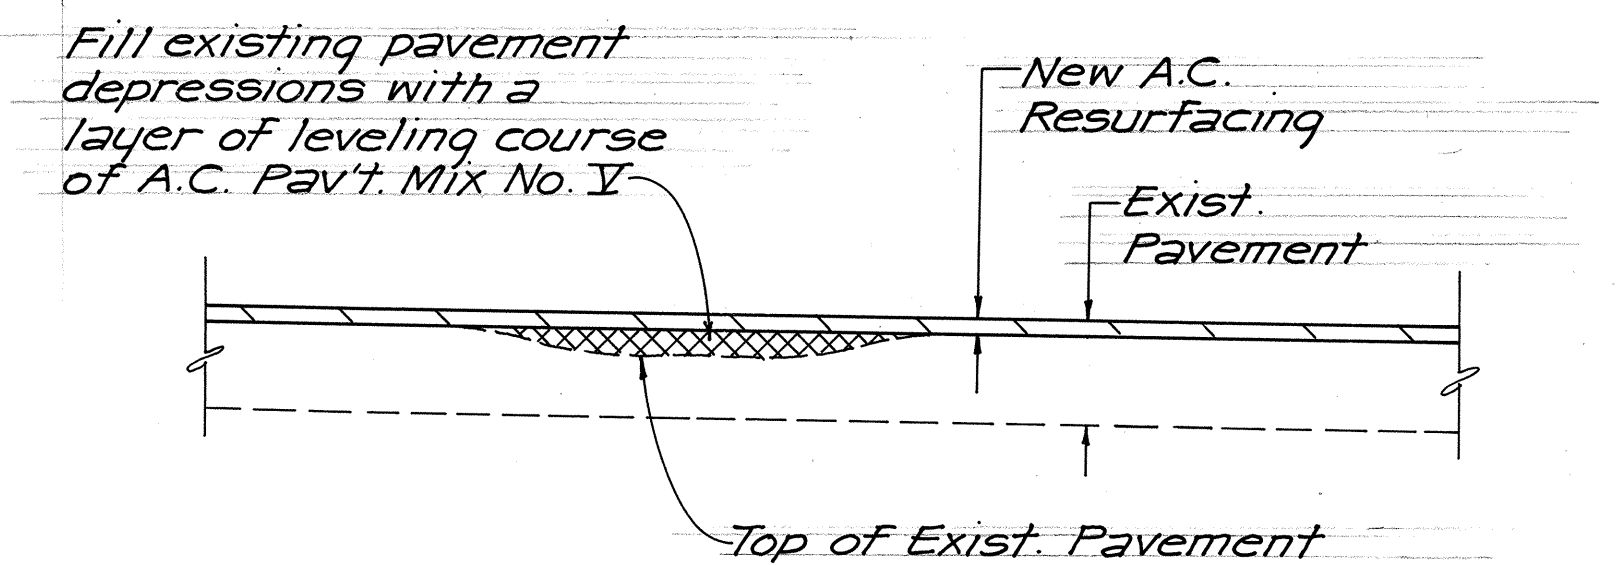

LEVELING COURSE DETAIL
Scale: 1" = 1'-0"

STATE OF HAWAII
DEPARTMENT OF TRANSPORTATION
HIGHWAYS DIVISION

PAVING DETAILS

FARRINGTON HIGHWAY RESURFACING
Kaukonahua Rd. Twd. Makaleha Bridge
F.A. PROJ. NO. RS-0930(5)

Scale: As Shown Date: Mar. 1987



SHEET NO. OF SHEETS

MISCELLANEOUS DETAILS

FARRINGTON HIGHWAY RESURFACING
Kaukonahua Rd. Twd. Makaleha Bridge
F.A. PROJ. NO. RS-0930(5)

Scale: As Shown Date: Mar. 1987

SHEET No. OF SHEETS

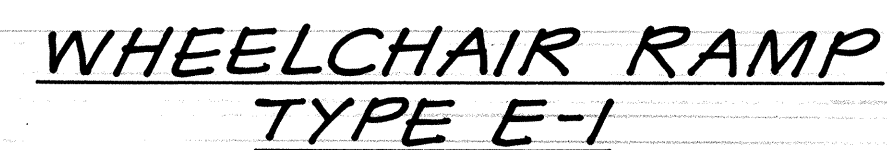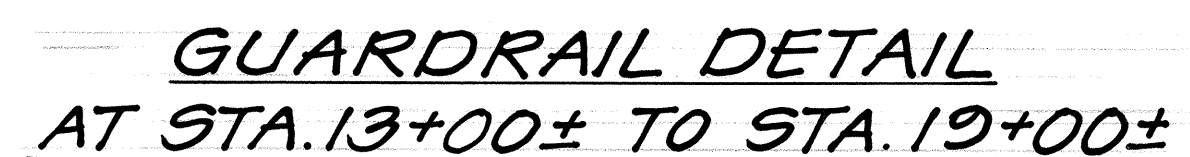

ORIGINAL PLAN	SURVEY PLOTTED BY _____ DATE _____
NOTE BOOK	DRAWN BY _____
	TRACED BY _____
	DESIGNED BY _____
	QUANTITIES BY _____
No. _____	CHECKED BY _____