

INDEX TO DRAWINGS	
SHEET NO.	DESCRIPTION
1	TITLE SHEET
2	STANDARD PLANS SUMMARY
3	GENERAL NOTES AND LEGEND
4 - 5	TYPICAL SECTIONS AND MISCELLANEOUS DETAILS
6 - 13	PLAN
14 - 18	GUARDRAIL CONNECTION DETAILS
19 - 28	PAVEMENT MARKING LEGEND, DETAILS, NOTES, PLANS AND TRAFFIC MISCELLANEOUS SUMMARIES

STATE OF HAWAII

DEPARTMENT OF TRANSPORTATION

HIGHWAYS DIVISION

HONOLULU, HAWAII

PLANS FOR



FARRINGTON HIGHWAY RESURFACING

MOKULEIA HOMESTEAD ROAD TOWARDS KAENA STATE PARK

PROJECT NO. 930B-01-90M

DISTRICT OF WAIALUA

ISLAND OF OAHU

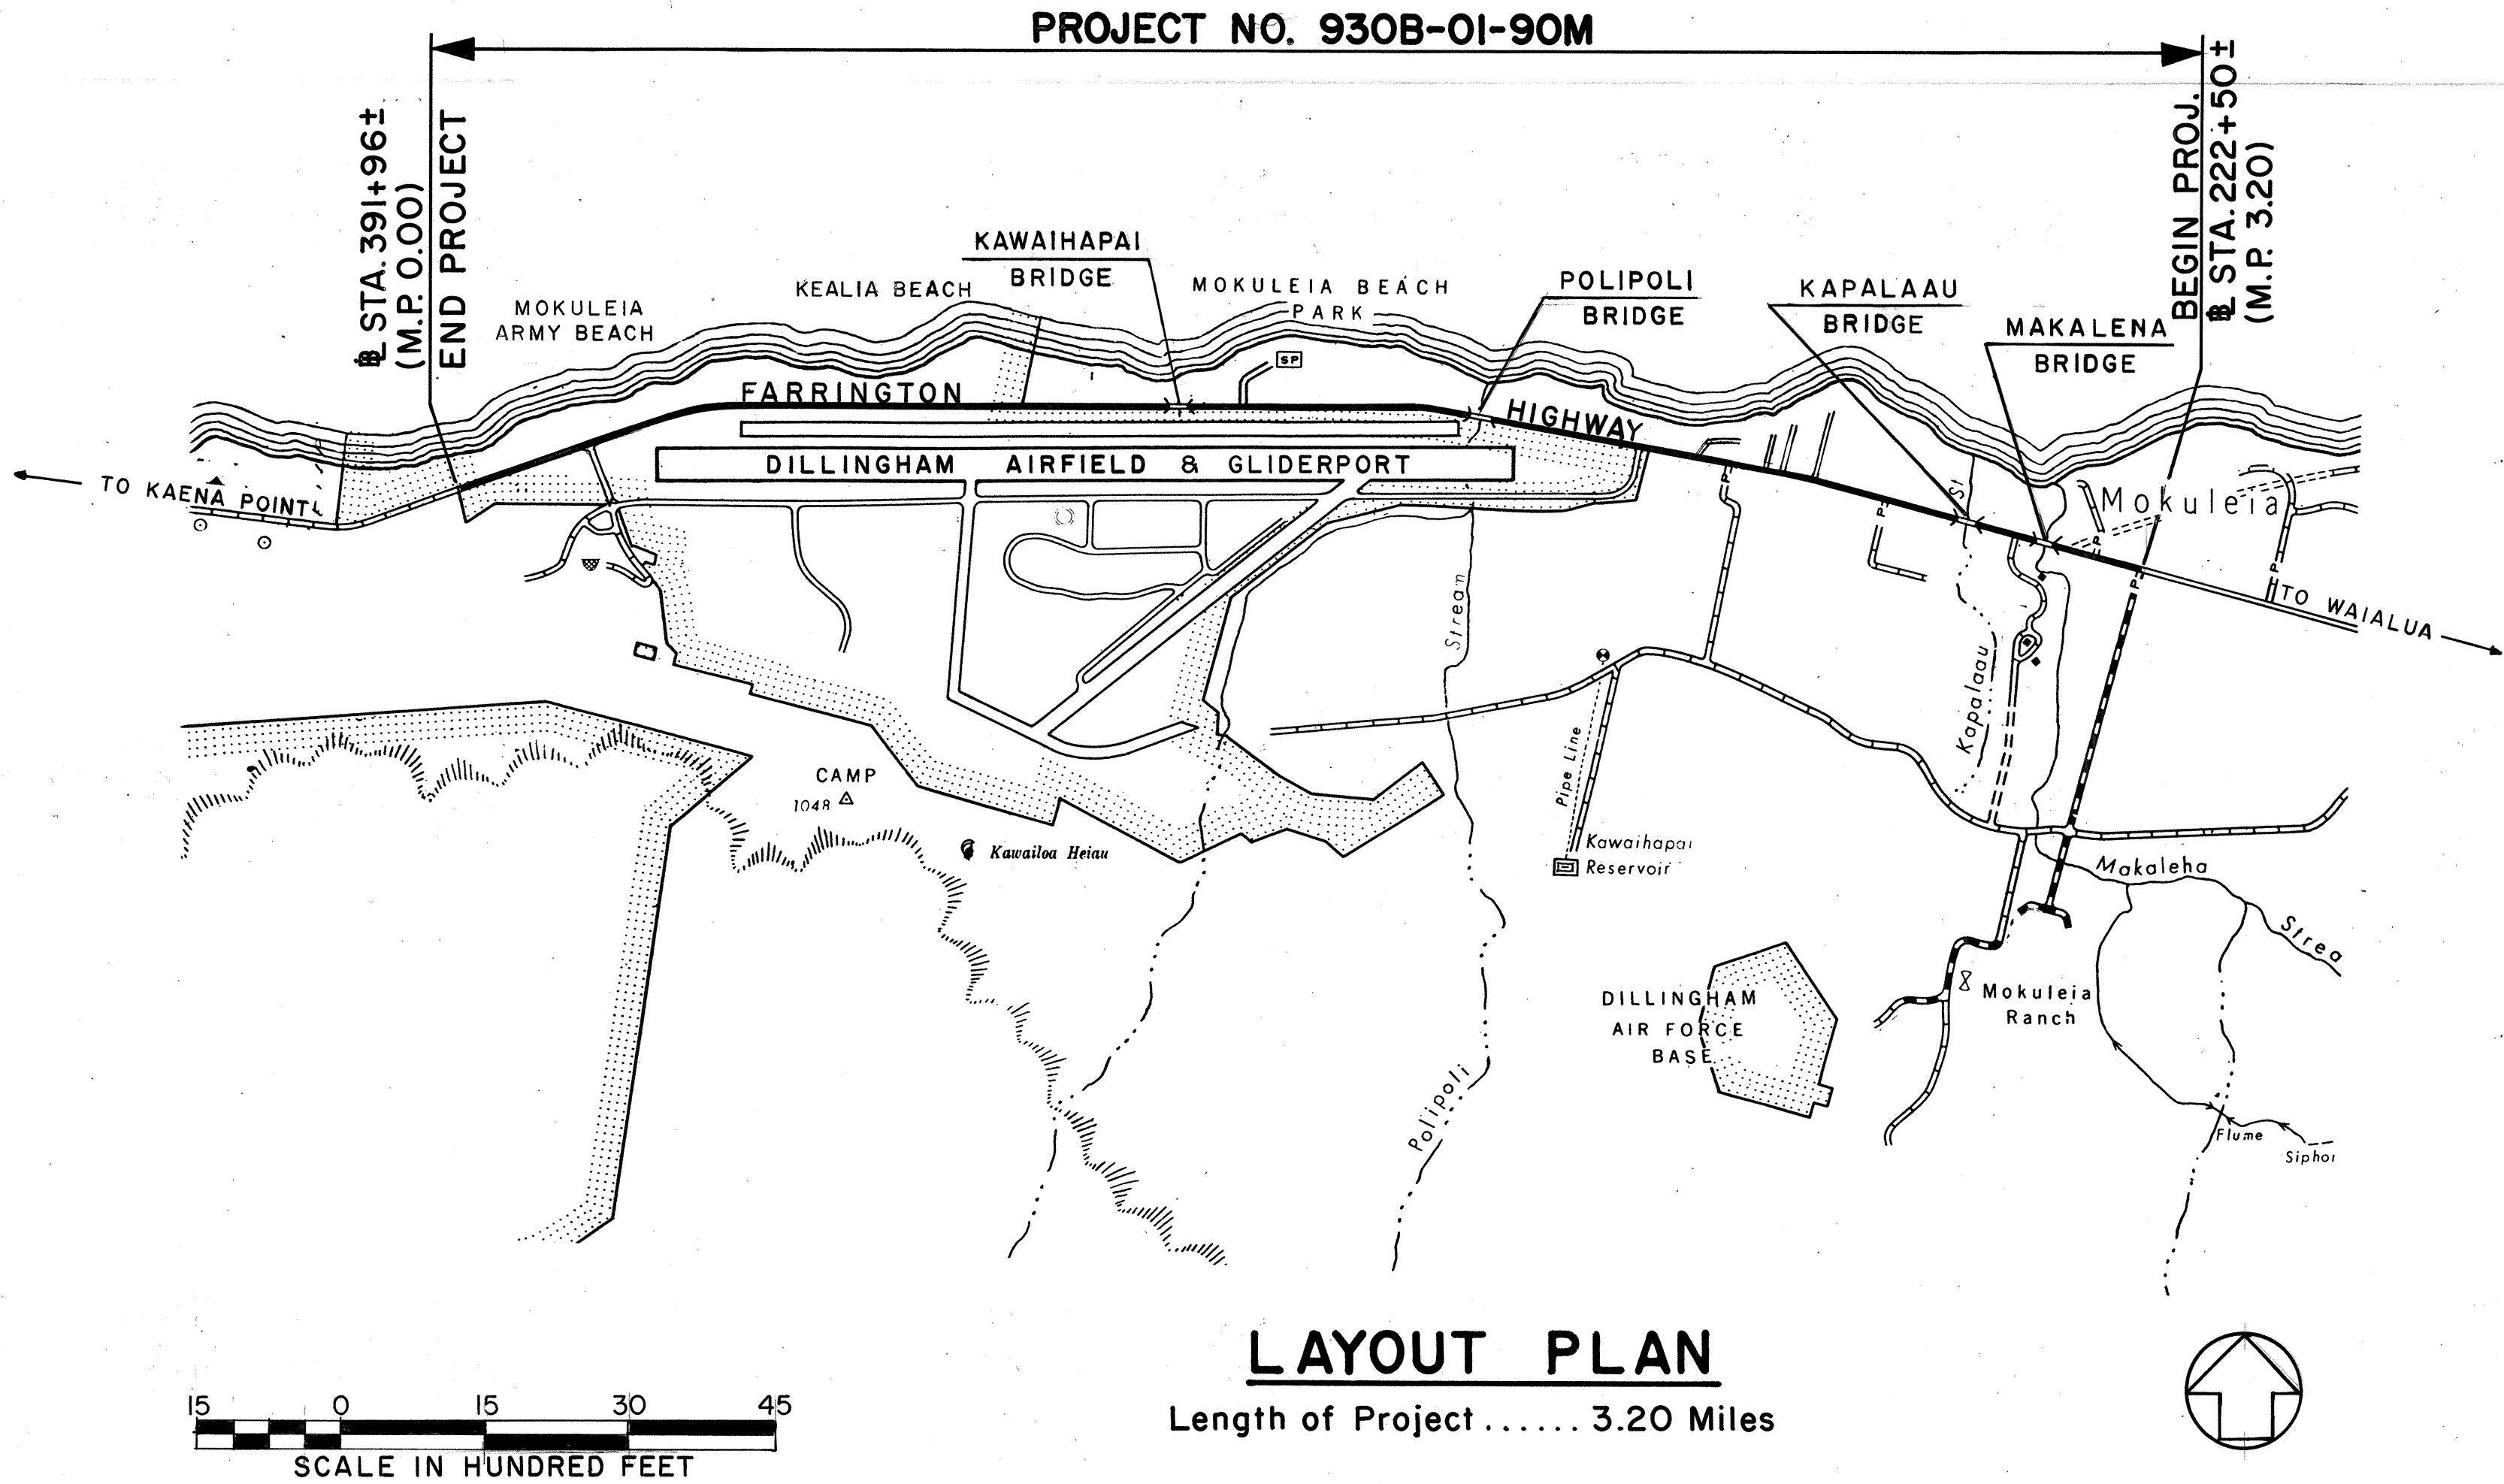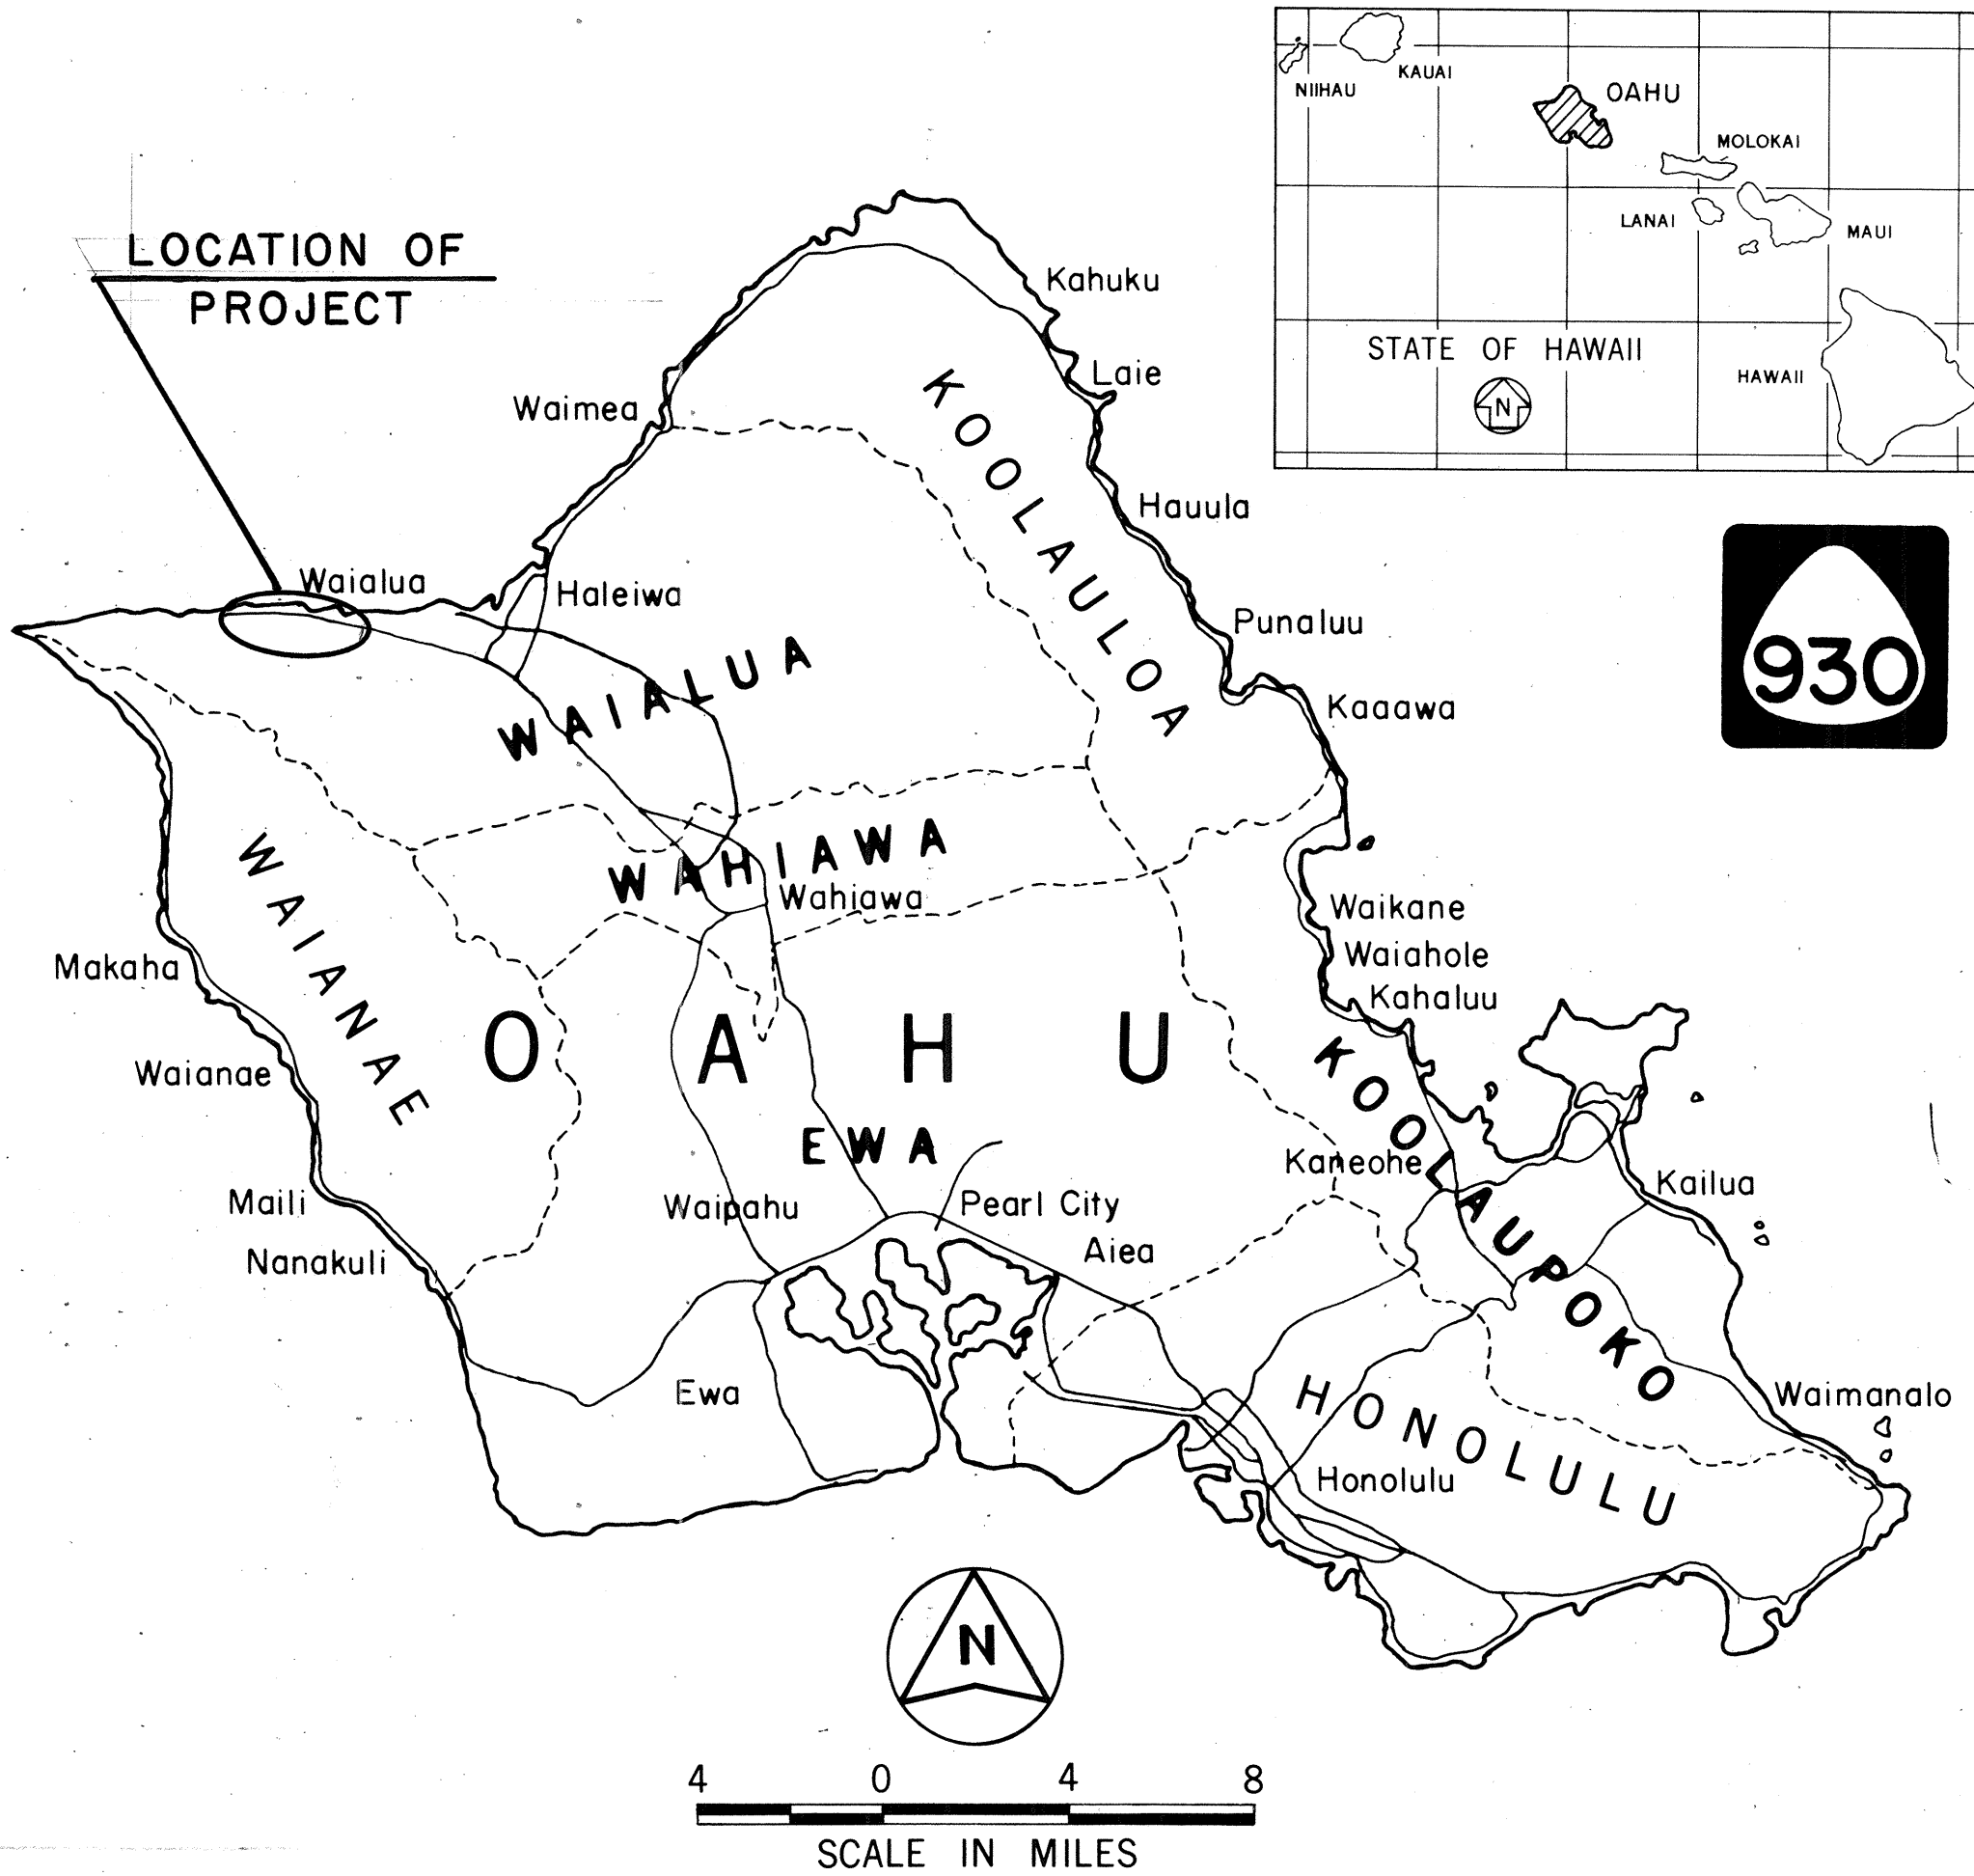

DESIGNED BY

RICHARD H. TAKAESU

P. S. & E. BY

548-4125

MAY, 1990

DATE

PHONE

DEPARTMENT OF TRANSPORTATION

STATE OF HAWAII

APPROVED:

Edmund J. ...

5/22/90

DIR. OF TRANSPORTATION

DATE