



FED. ROAD DIST. NO.	STATE	PROJ. NO.	FISCAL YEAR	SHEET NO.	TOTAL SHEETS
HAWAII	HAW.	930B-01-90M	1990	4	28

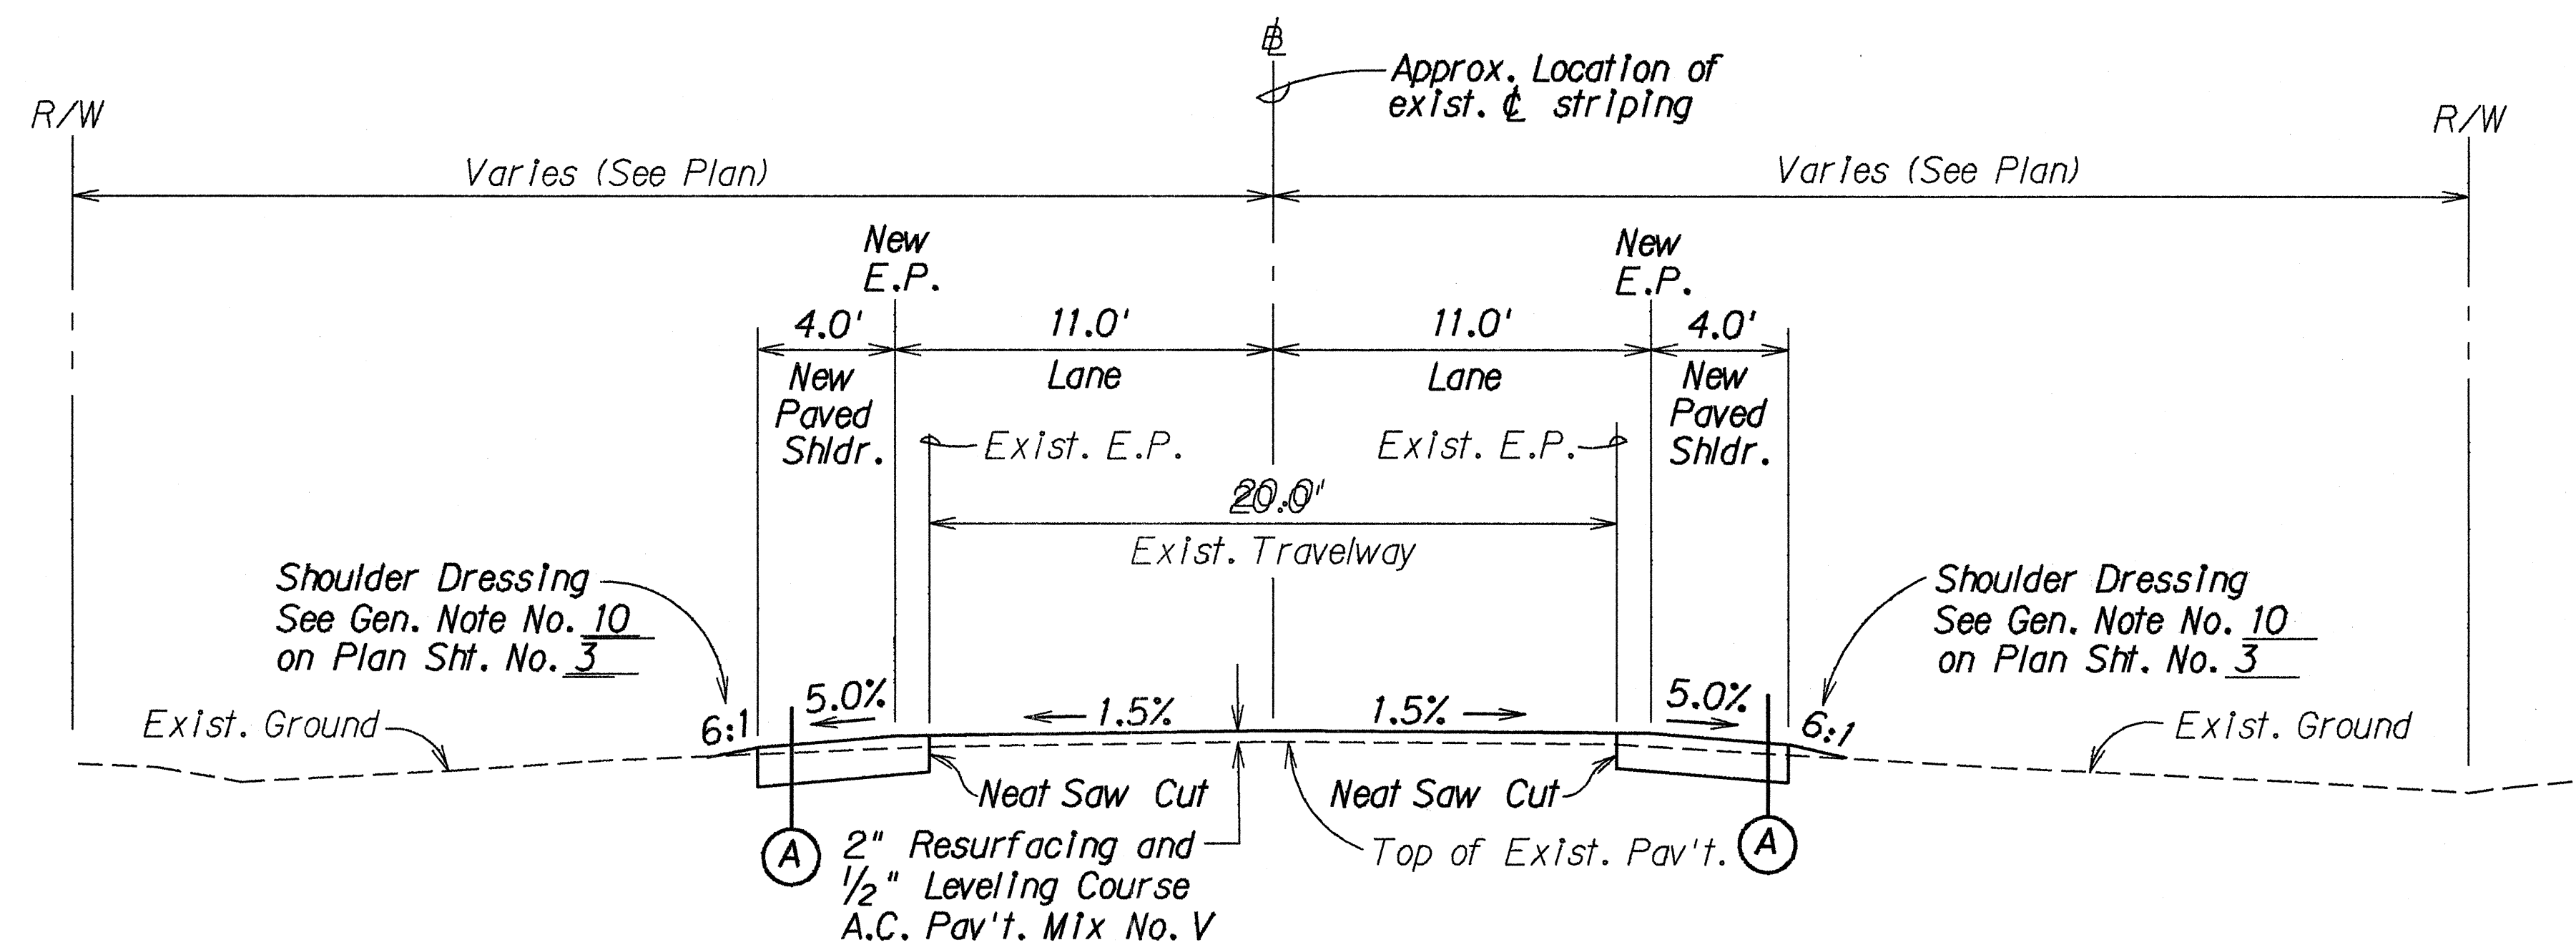


TYPICAL TANGENT SECTION

Scale: 1/4" = 1' - 0"

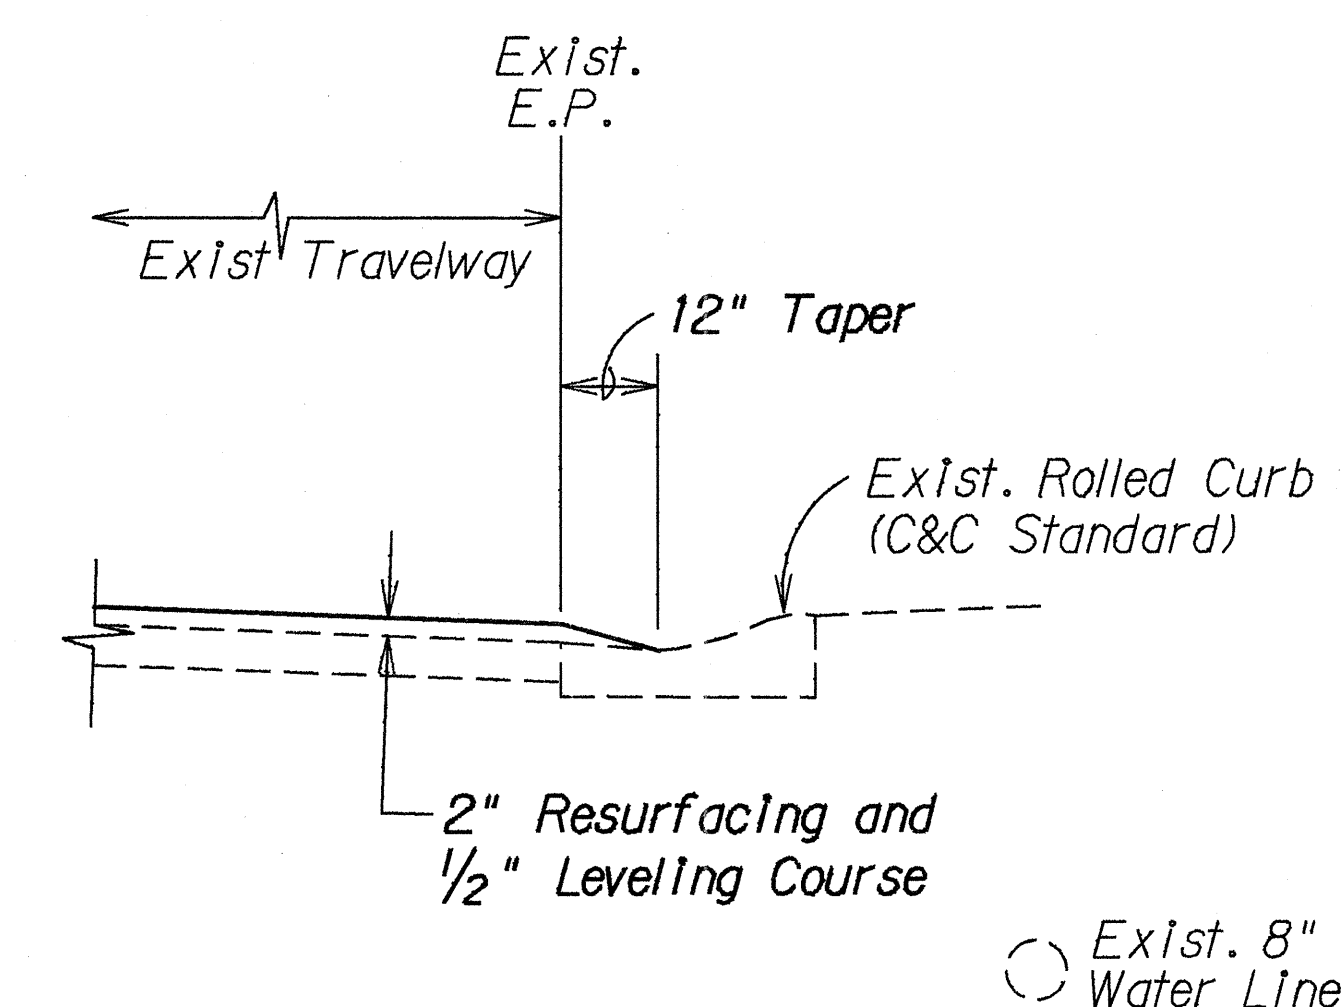


TYPICAL SECTION

STA. 267+97 ± RT. TO STA. 269+66 ± RT.
Scale: 1/2" = 1' - 0"

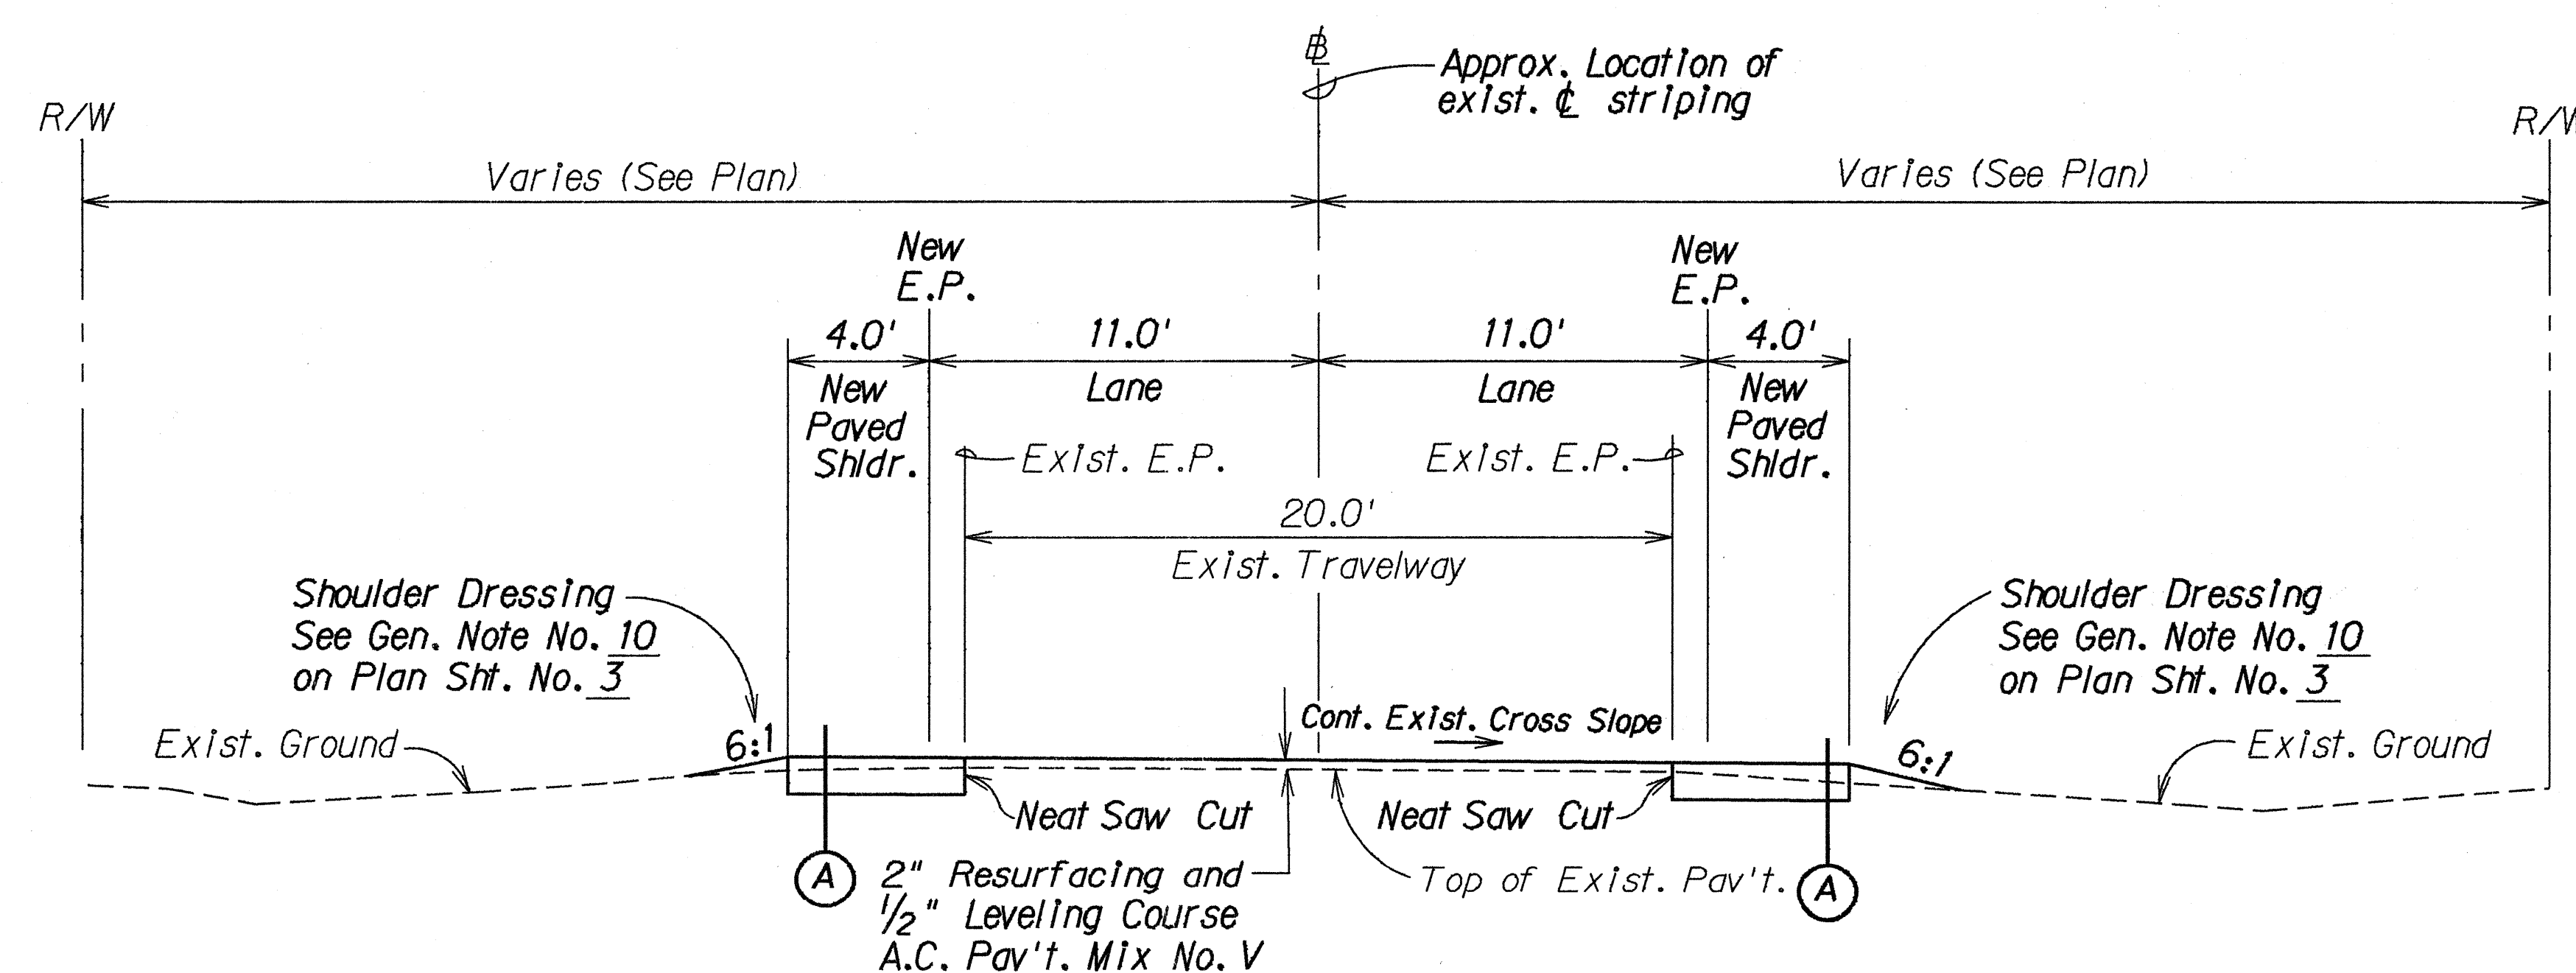

TYPICAL CURVE SECTION


Scale: 1/4" = 1' - 0"

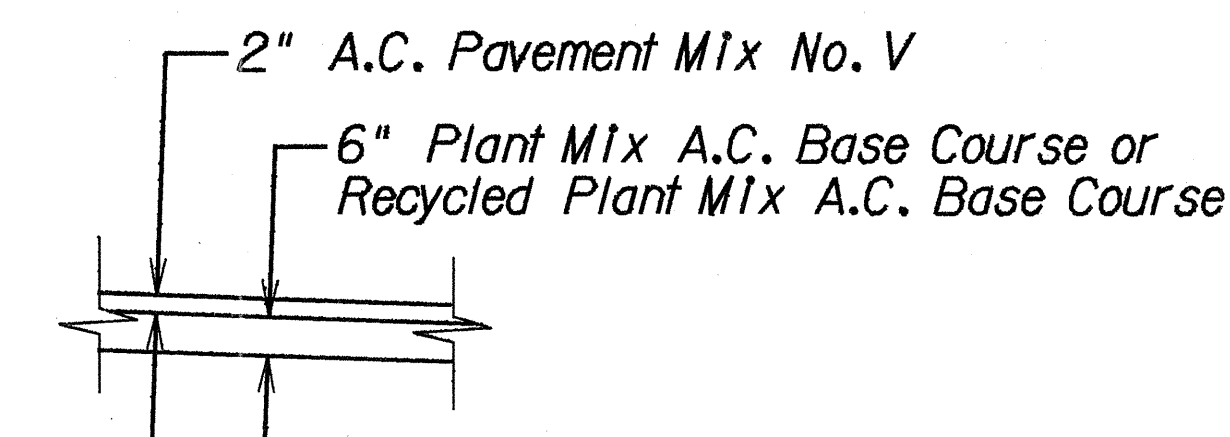


DETAIL (A)
Not to Scale

STATE OF HAWAII
DEPARTMENT OF TRANSPORTATION
HIGHWAYS DIVISION
TYPICAL SECTIONS
FARRINGTON HIGHWAY RESURFACING
Mokulela Homestead Road
towards Kaena State Park
PROJECT NO. 930B-01-90M
Scale: As Shown Date: May, 1990
SHEET No. 1 OF 2 SHEETS


FED. ROAD DIST. NO.	STATE	PROJ. NO.	FISCAL YEAR	SHEET NO.	TOTAL SHEETS
HAWAII	HAW.	930B-01-90M	1990	5	28

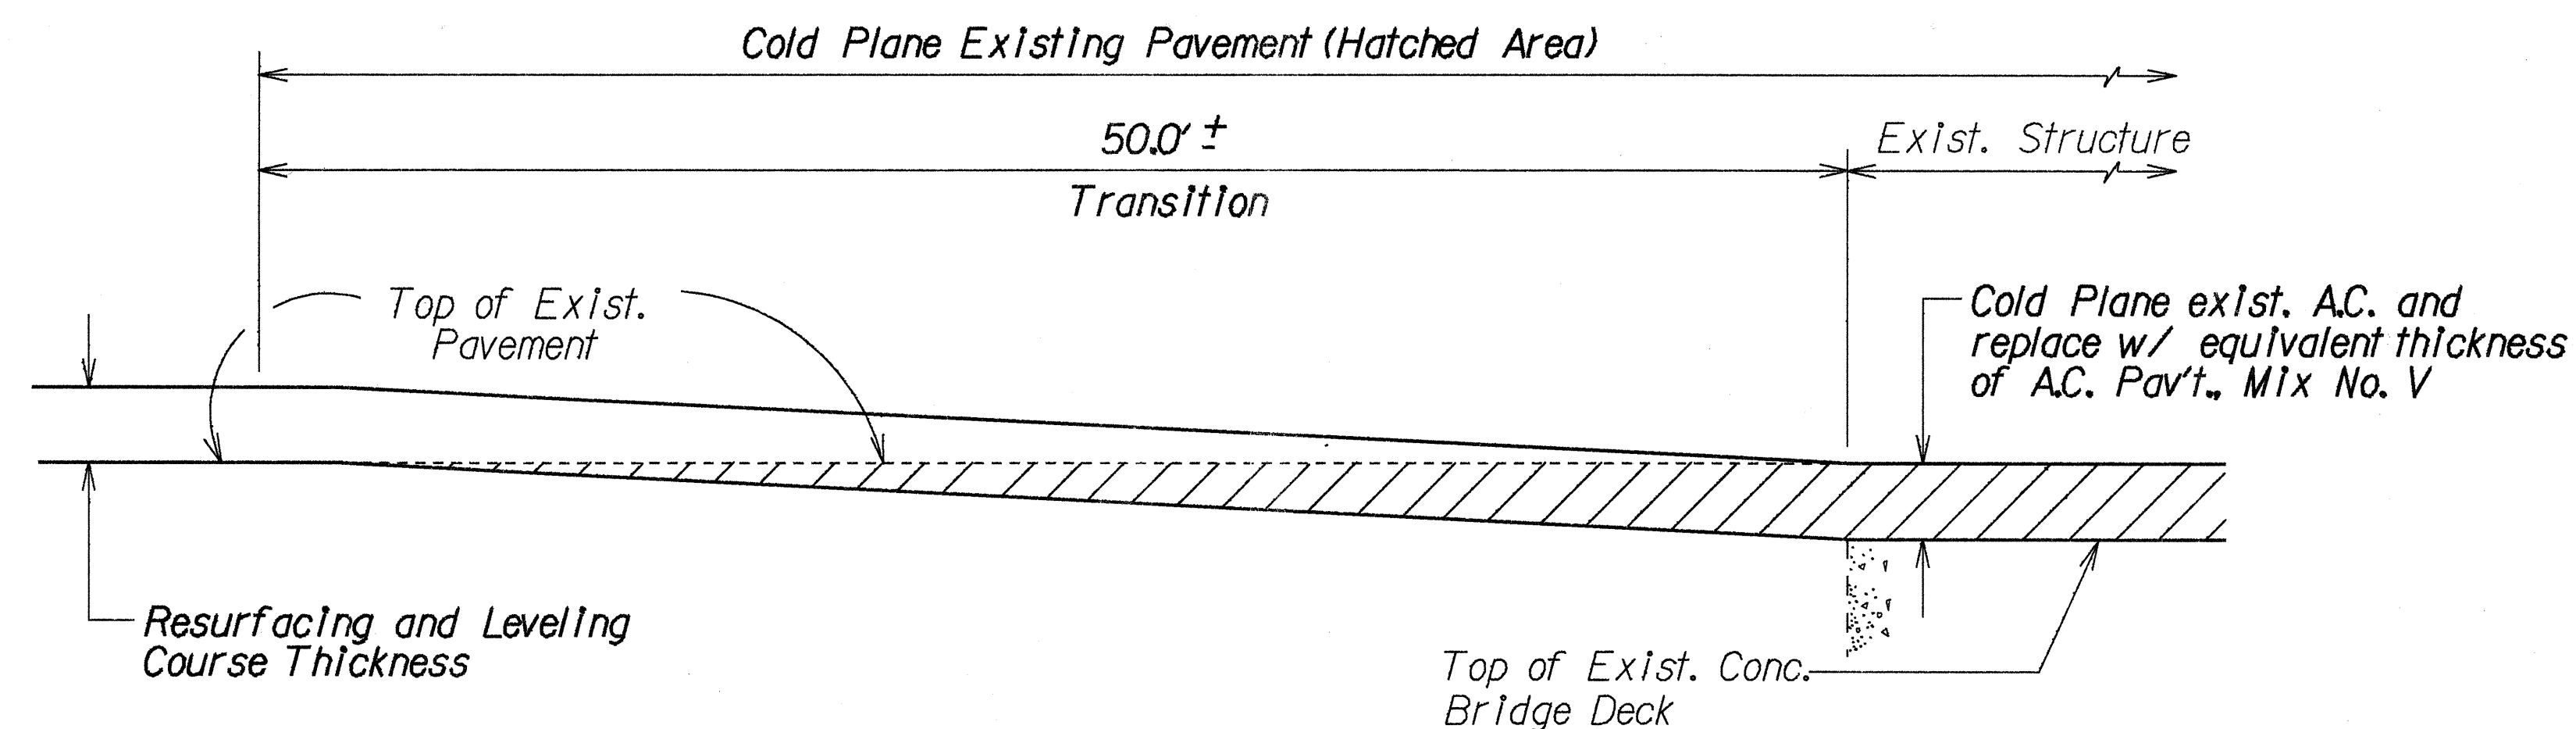


**COLD PLANING TRANSITION AND RESURFACING
OVER EXISTING STRUCTURE DETAIL**
Not to Scale

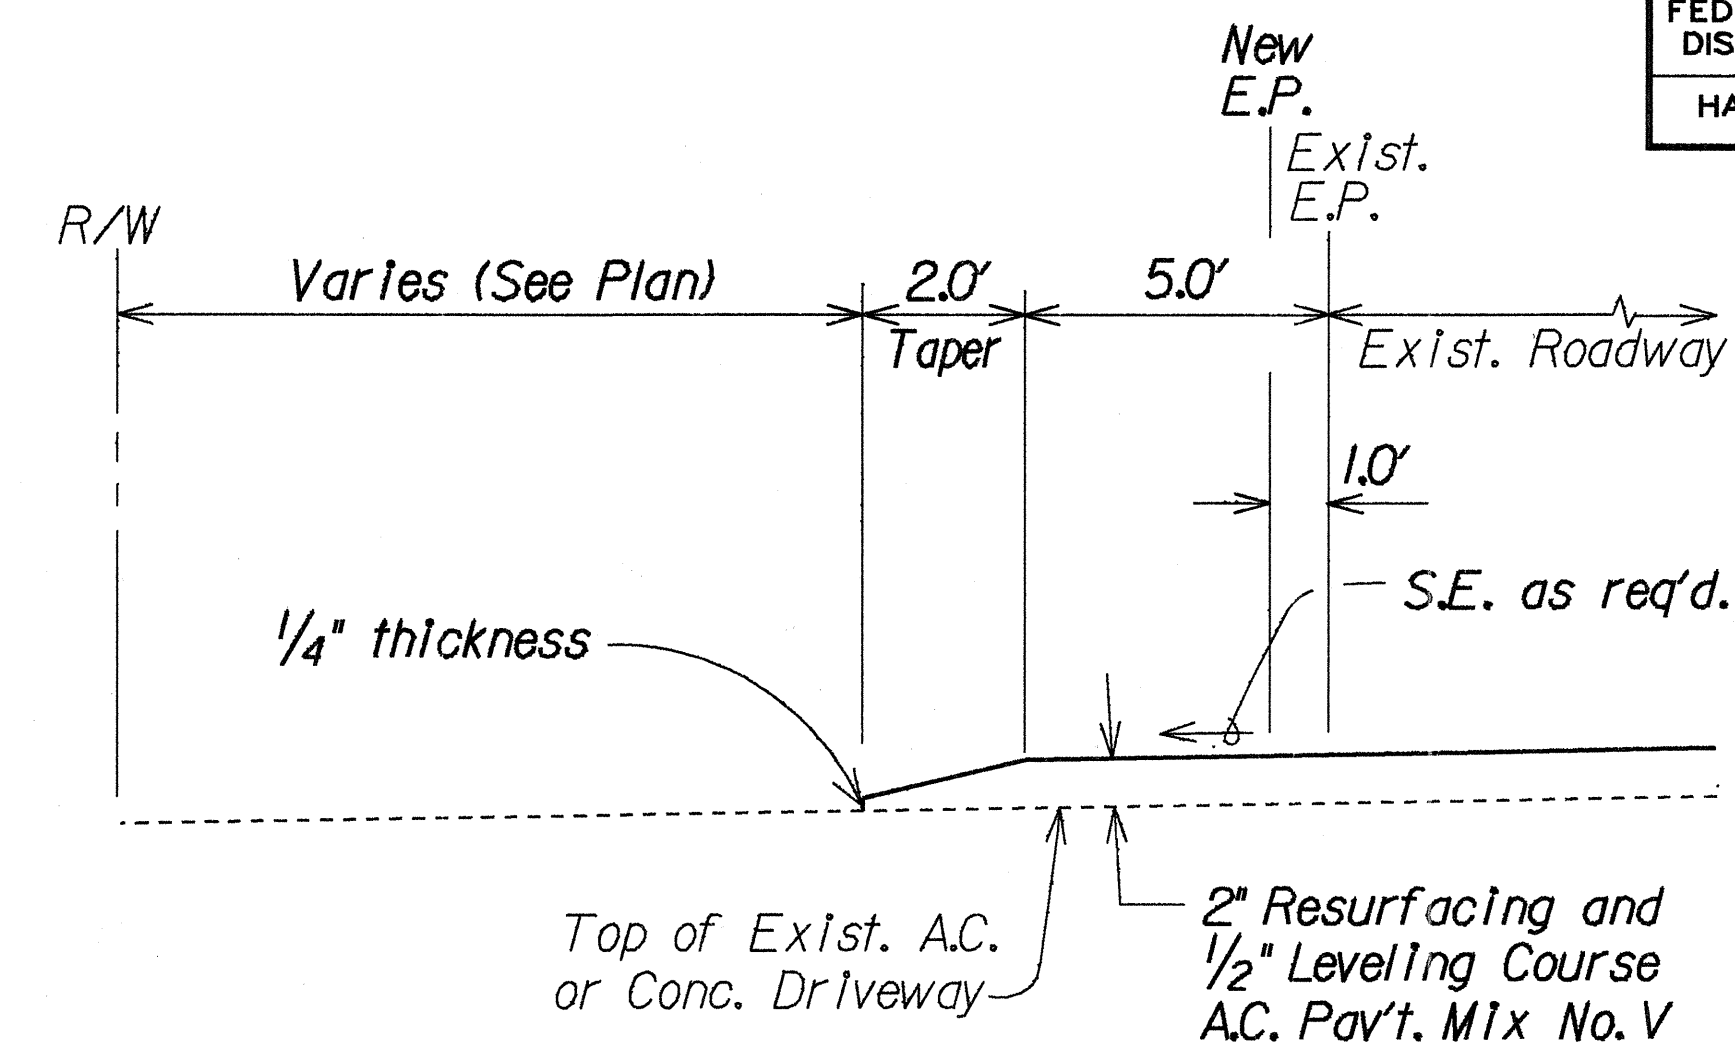


**TYPICAL RESURFACING
AT PAVED DRIVEWAY DETAIL**
Not To Scale

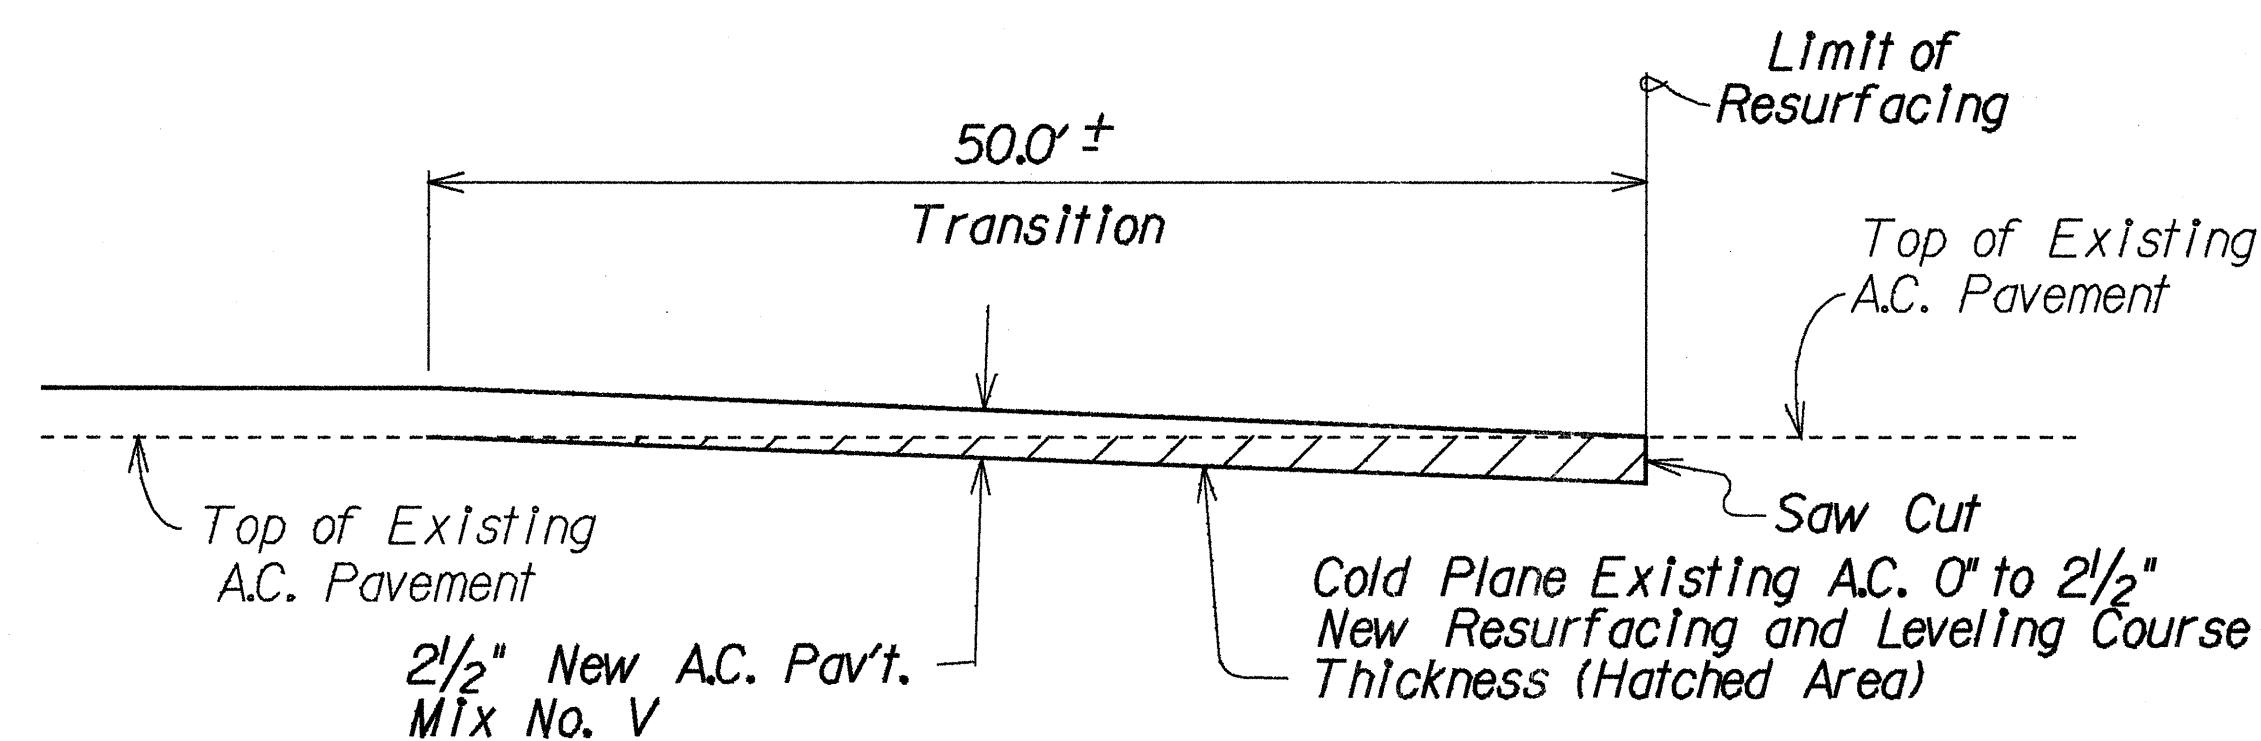


**COLD PLANING TRANSITION
TO EXISTING A.C. PAVEMENT DETAIL
(BEGINNING AND END OF PROJECT TRANSITION)**
Not To Scale

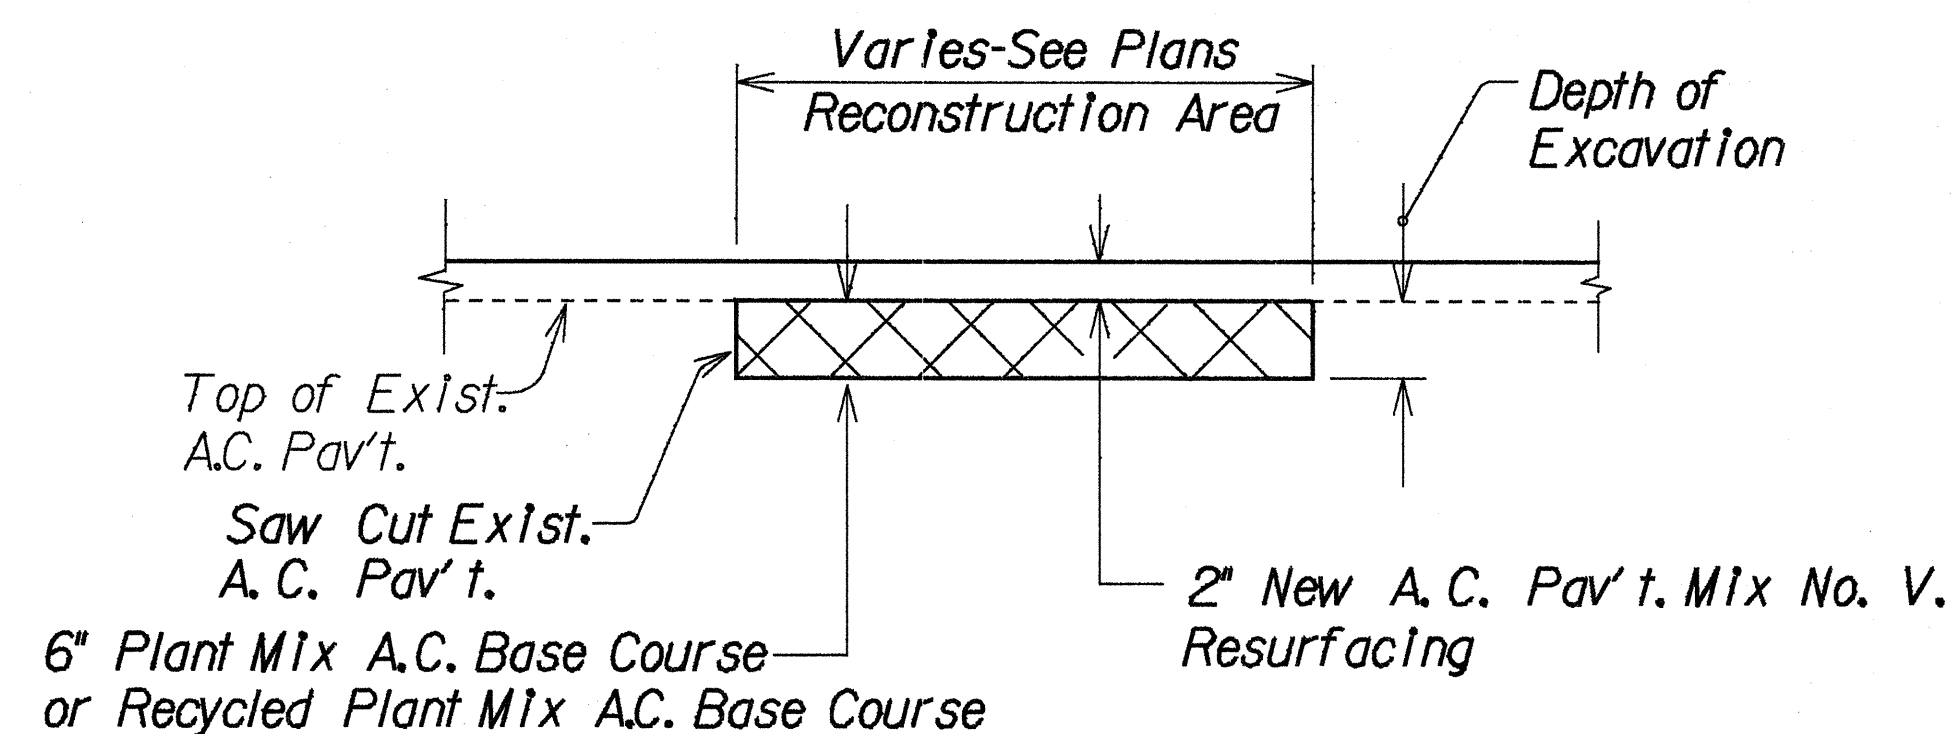


A.C. PAVEMENT RECONSTRUCTION DETAIL
Not To Scale

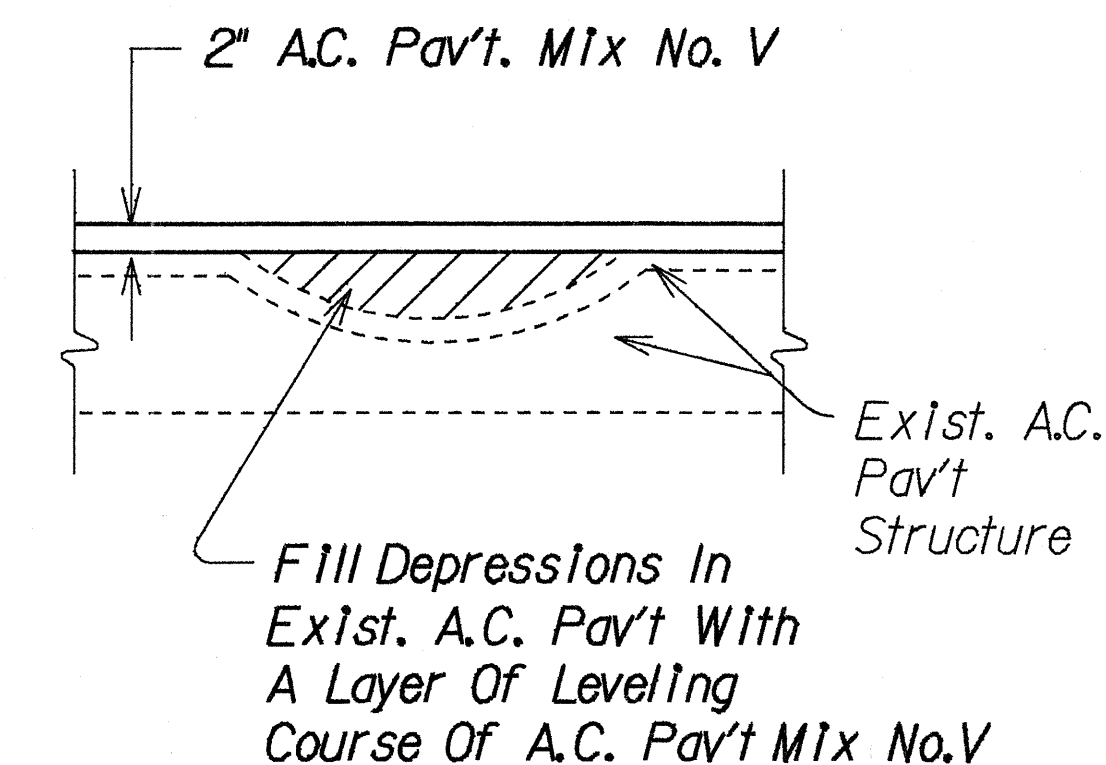

LEVELING COURSE DETAIL
Not To Scale

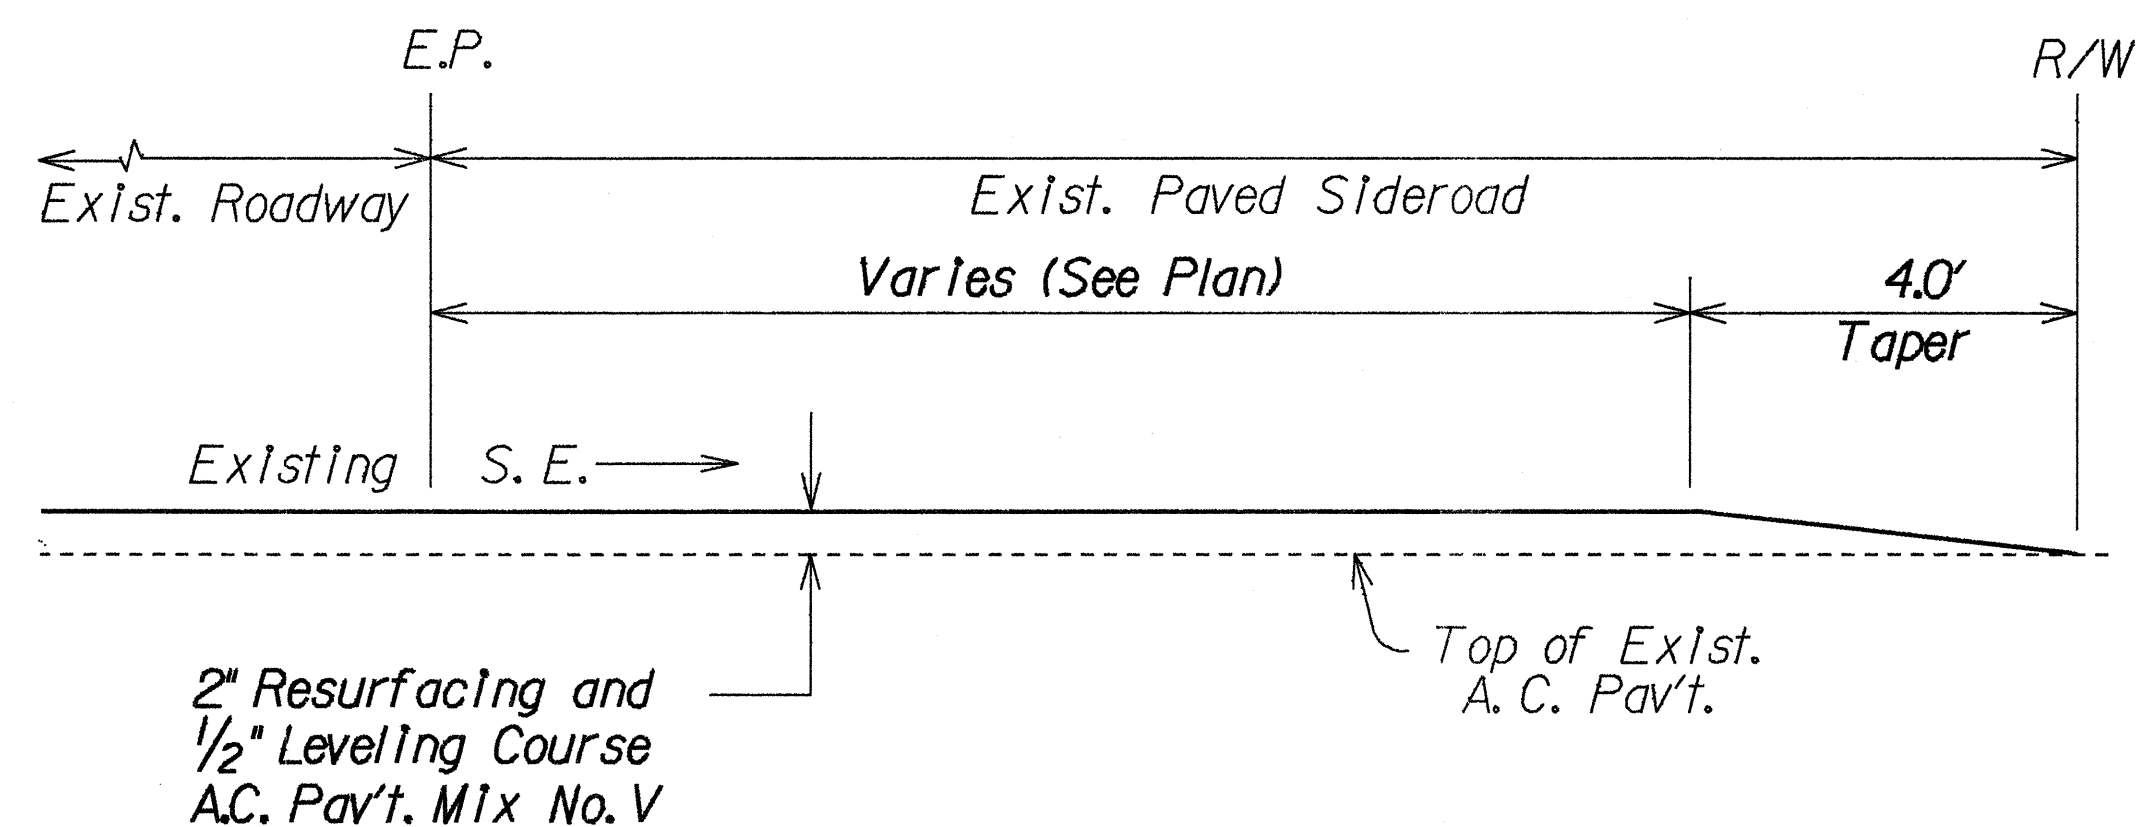

A.C. RESURFACING AT PAVED SIDEROAD DETAIL
Not To Scale

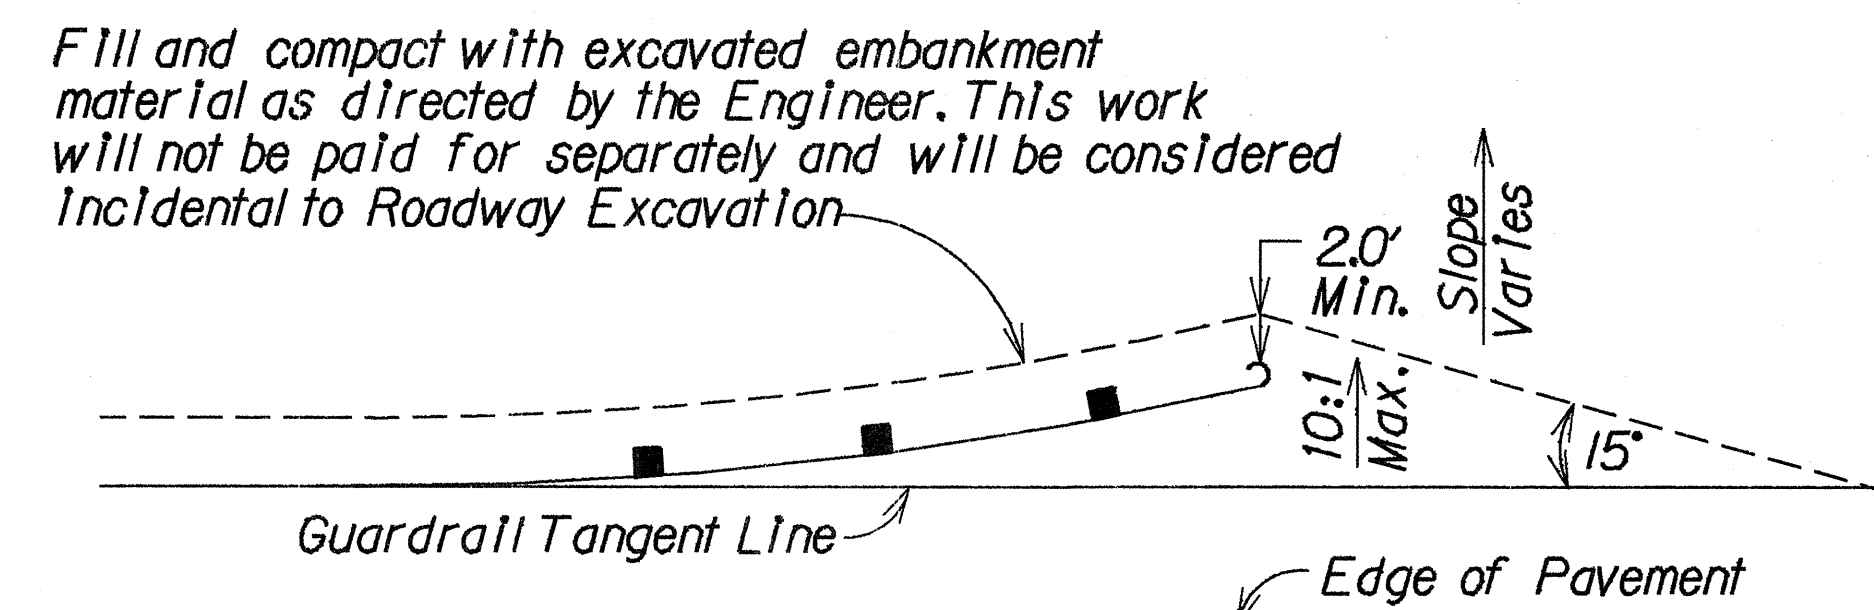

TERRAIN SHAPING AT GUARDRAIL TERMINI
Not To Scale

STATE OF HAWAII
DEPARTMENT OF TRANSPORTATION
HIGHWAYS DIVISION
MISCELLANEOUS DETAILS
FARRINGTON HIGHWAY RESURFACING
Mokuleia Homestead Road
towards Kaena State Park
PROJECT NO. 930B-01-90M
Scale: As Shown Date: May, 1990
SHEET No. 2 OF 2 SHEETS