

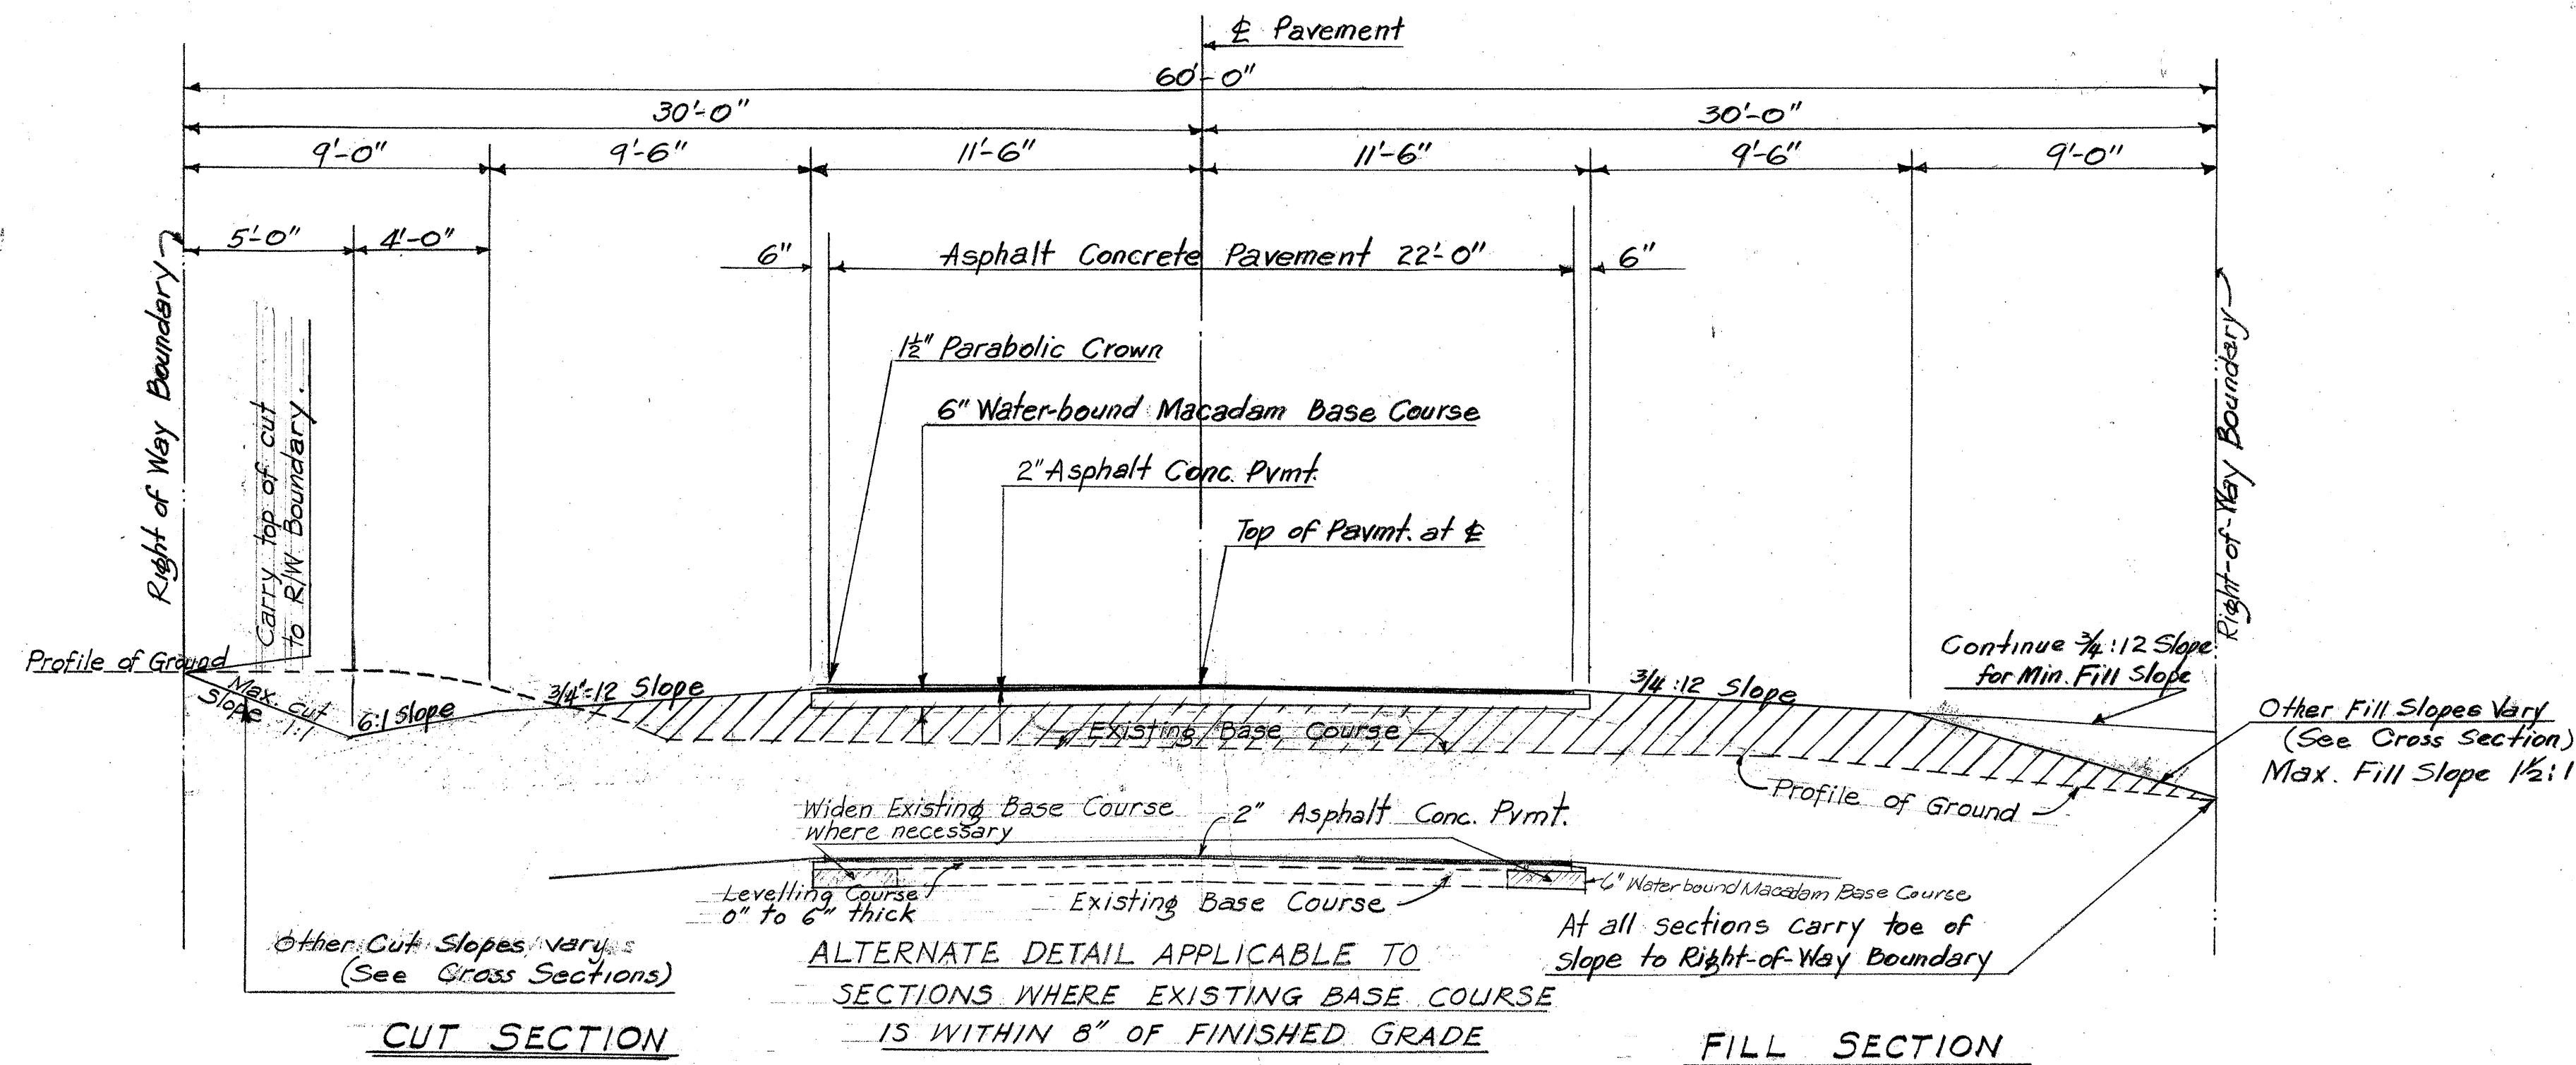


FED. ROAD DIST. NO.	STATE	FED. AID PROJ. NO.	FISCAL YEAR	SHEET NO.	TOTAL SHEETS
HAWAII	HAW.	DA-NR.4	1942	2	12

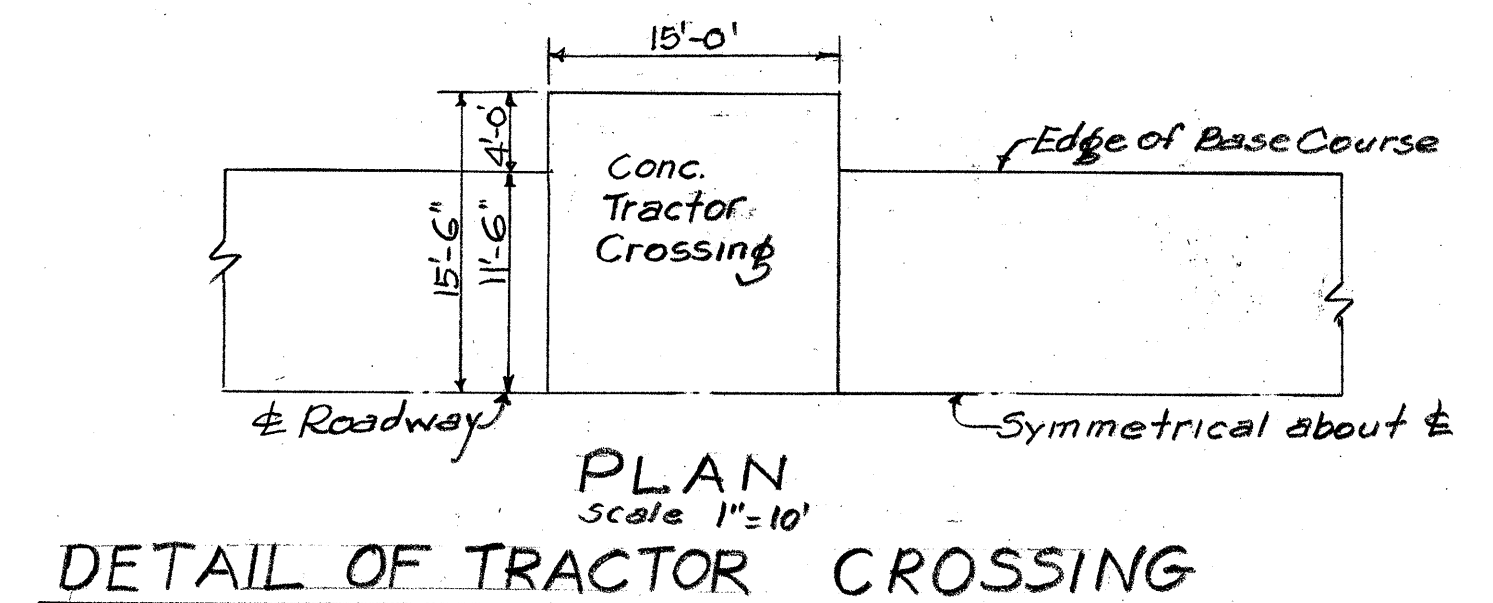


SECTIONS ON TANGENTS

Sections as shown are symmetrical about $\pm$ of Pavement


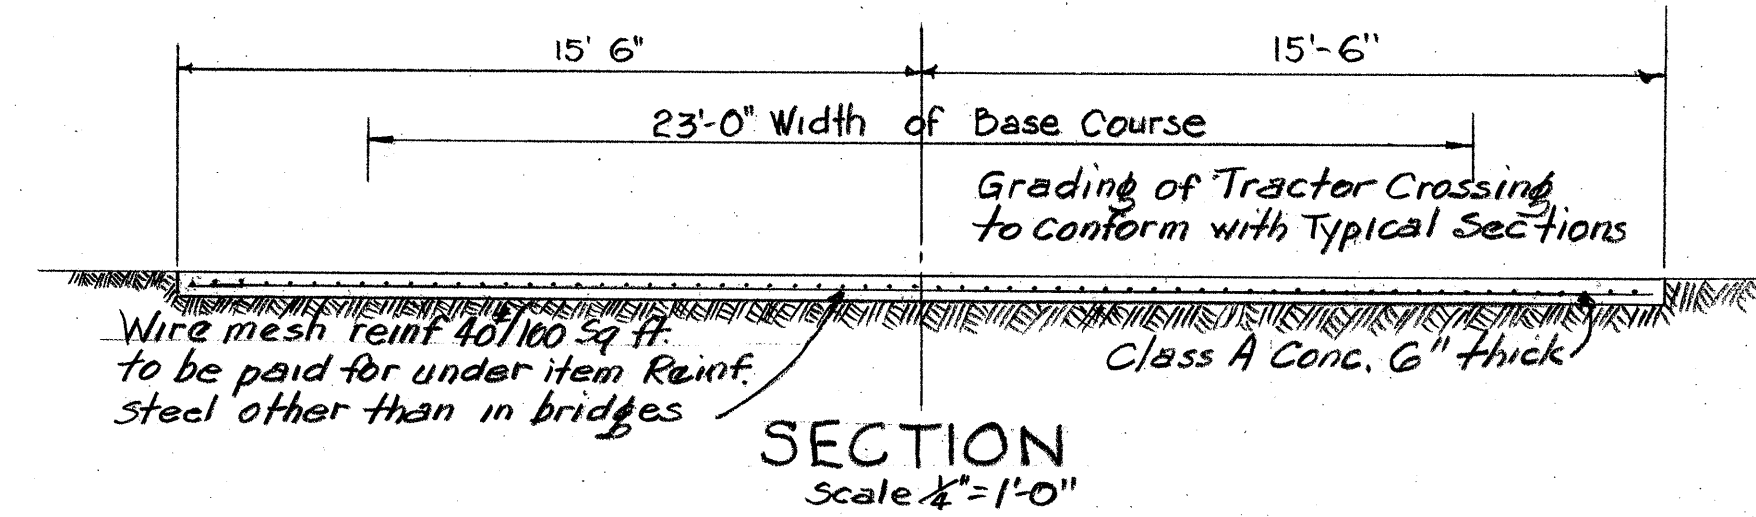


DETAIL OF TRACTOR CROSSING

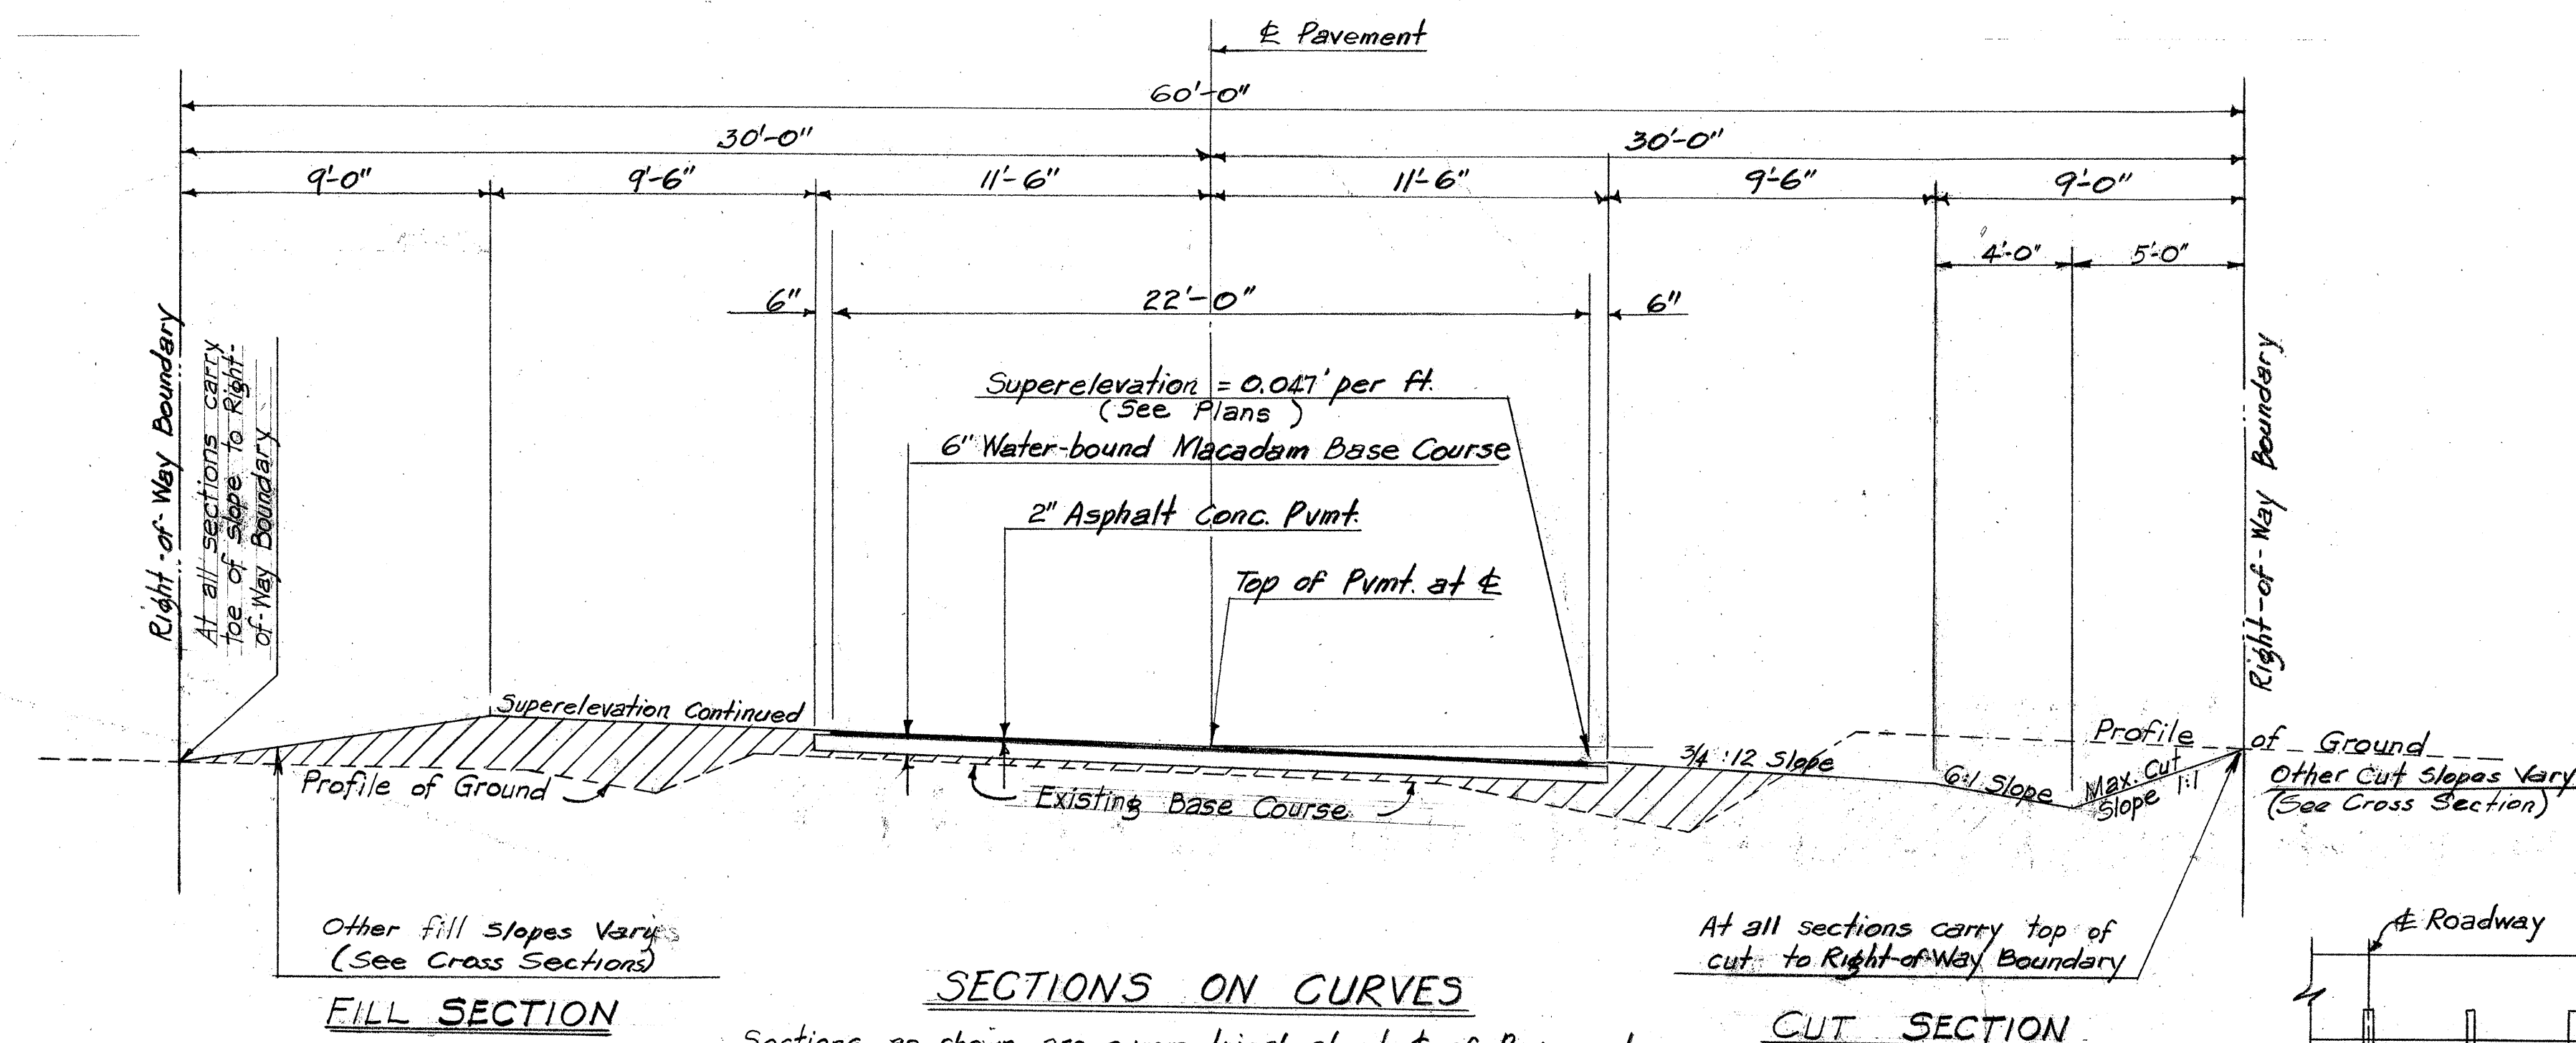

SECTIONS ON CURVES

Sections as shown are symmetrical about $\pm$ of Pavement

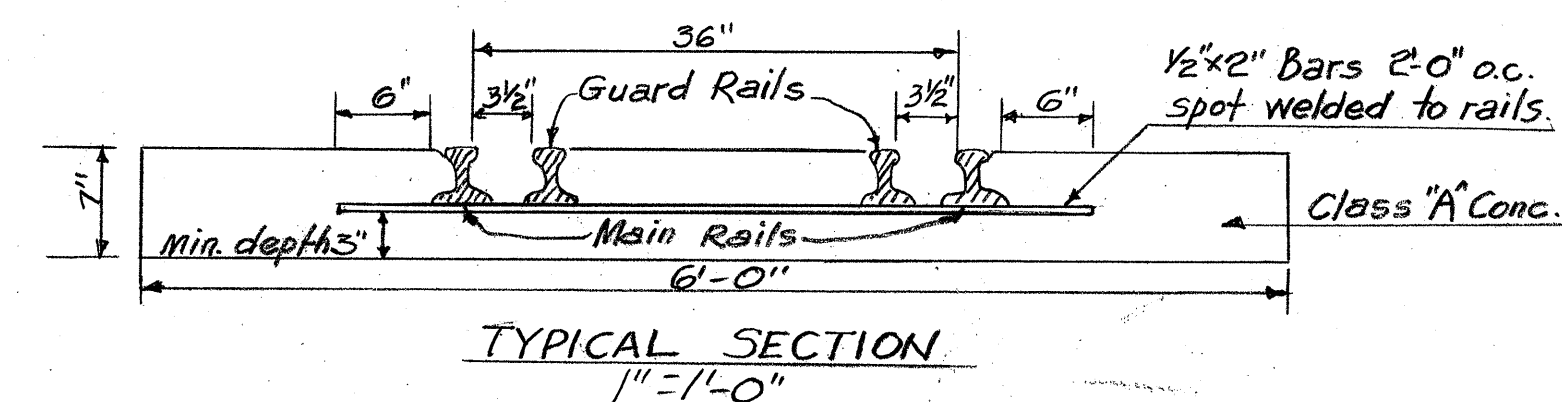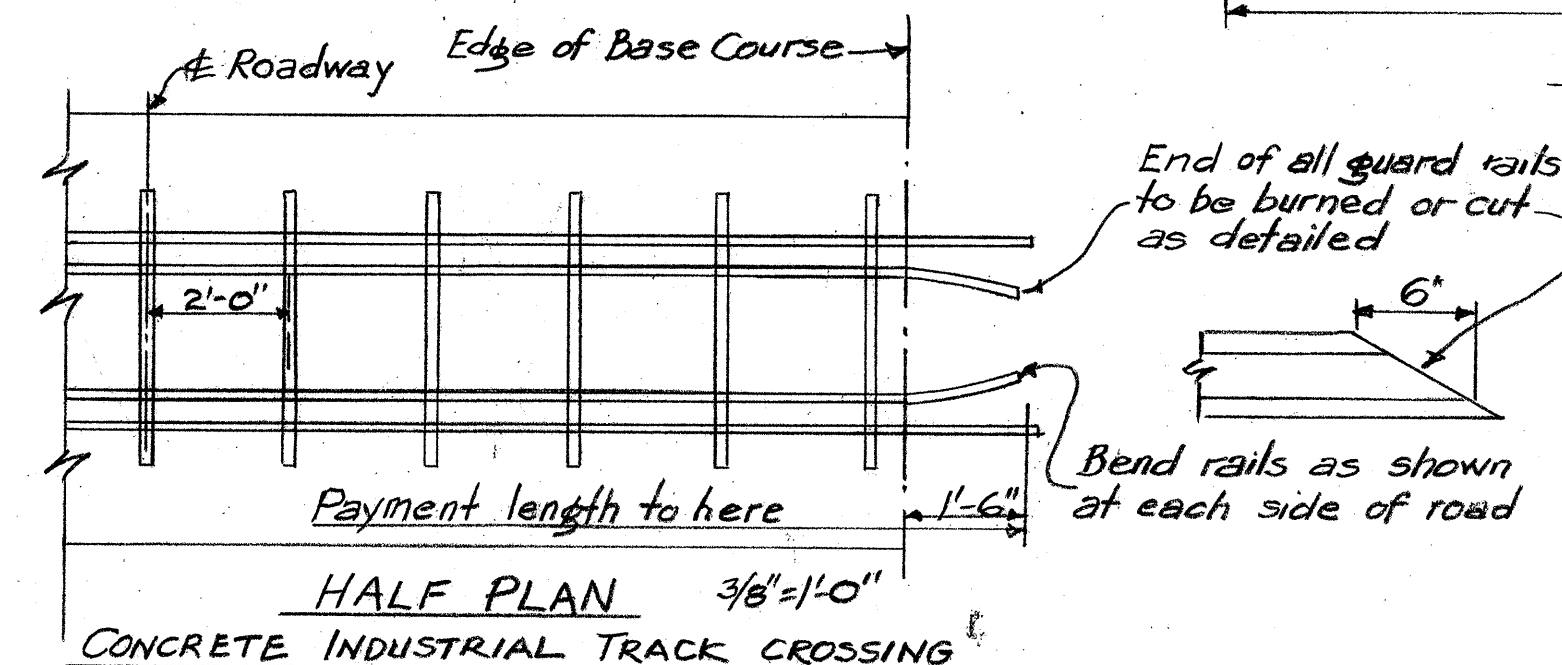

TERRITORIAL HIGHWAY DEPARTMENT
 TERRITORY OF HAWAII
 PROJ. NO. DA-NR.4
TYPICAL SECTIONS
 Scale: 1/4" = 1'-0"

SHEET No. 2 OF 12 SHEETS

5112.2

SURVEY PLOTTED BY	DATE
DRAWN BY	July 1942
TRACED BY	
QUANTITIES CHECKED BY	
CHECKED BY	
ORIGINAL PLAN	No.
NOTE BOOK	