




FED. ROAD DIST. NO.	STATE	PROJ. NO.	FISCAL YEAR	SHEET NO.	TOTAL SHEETS
HAWAII	HAW.	804A-01-87M	1987	3	30

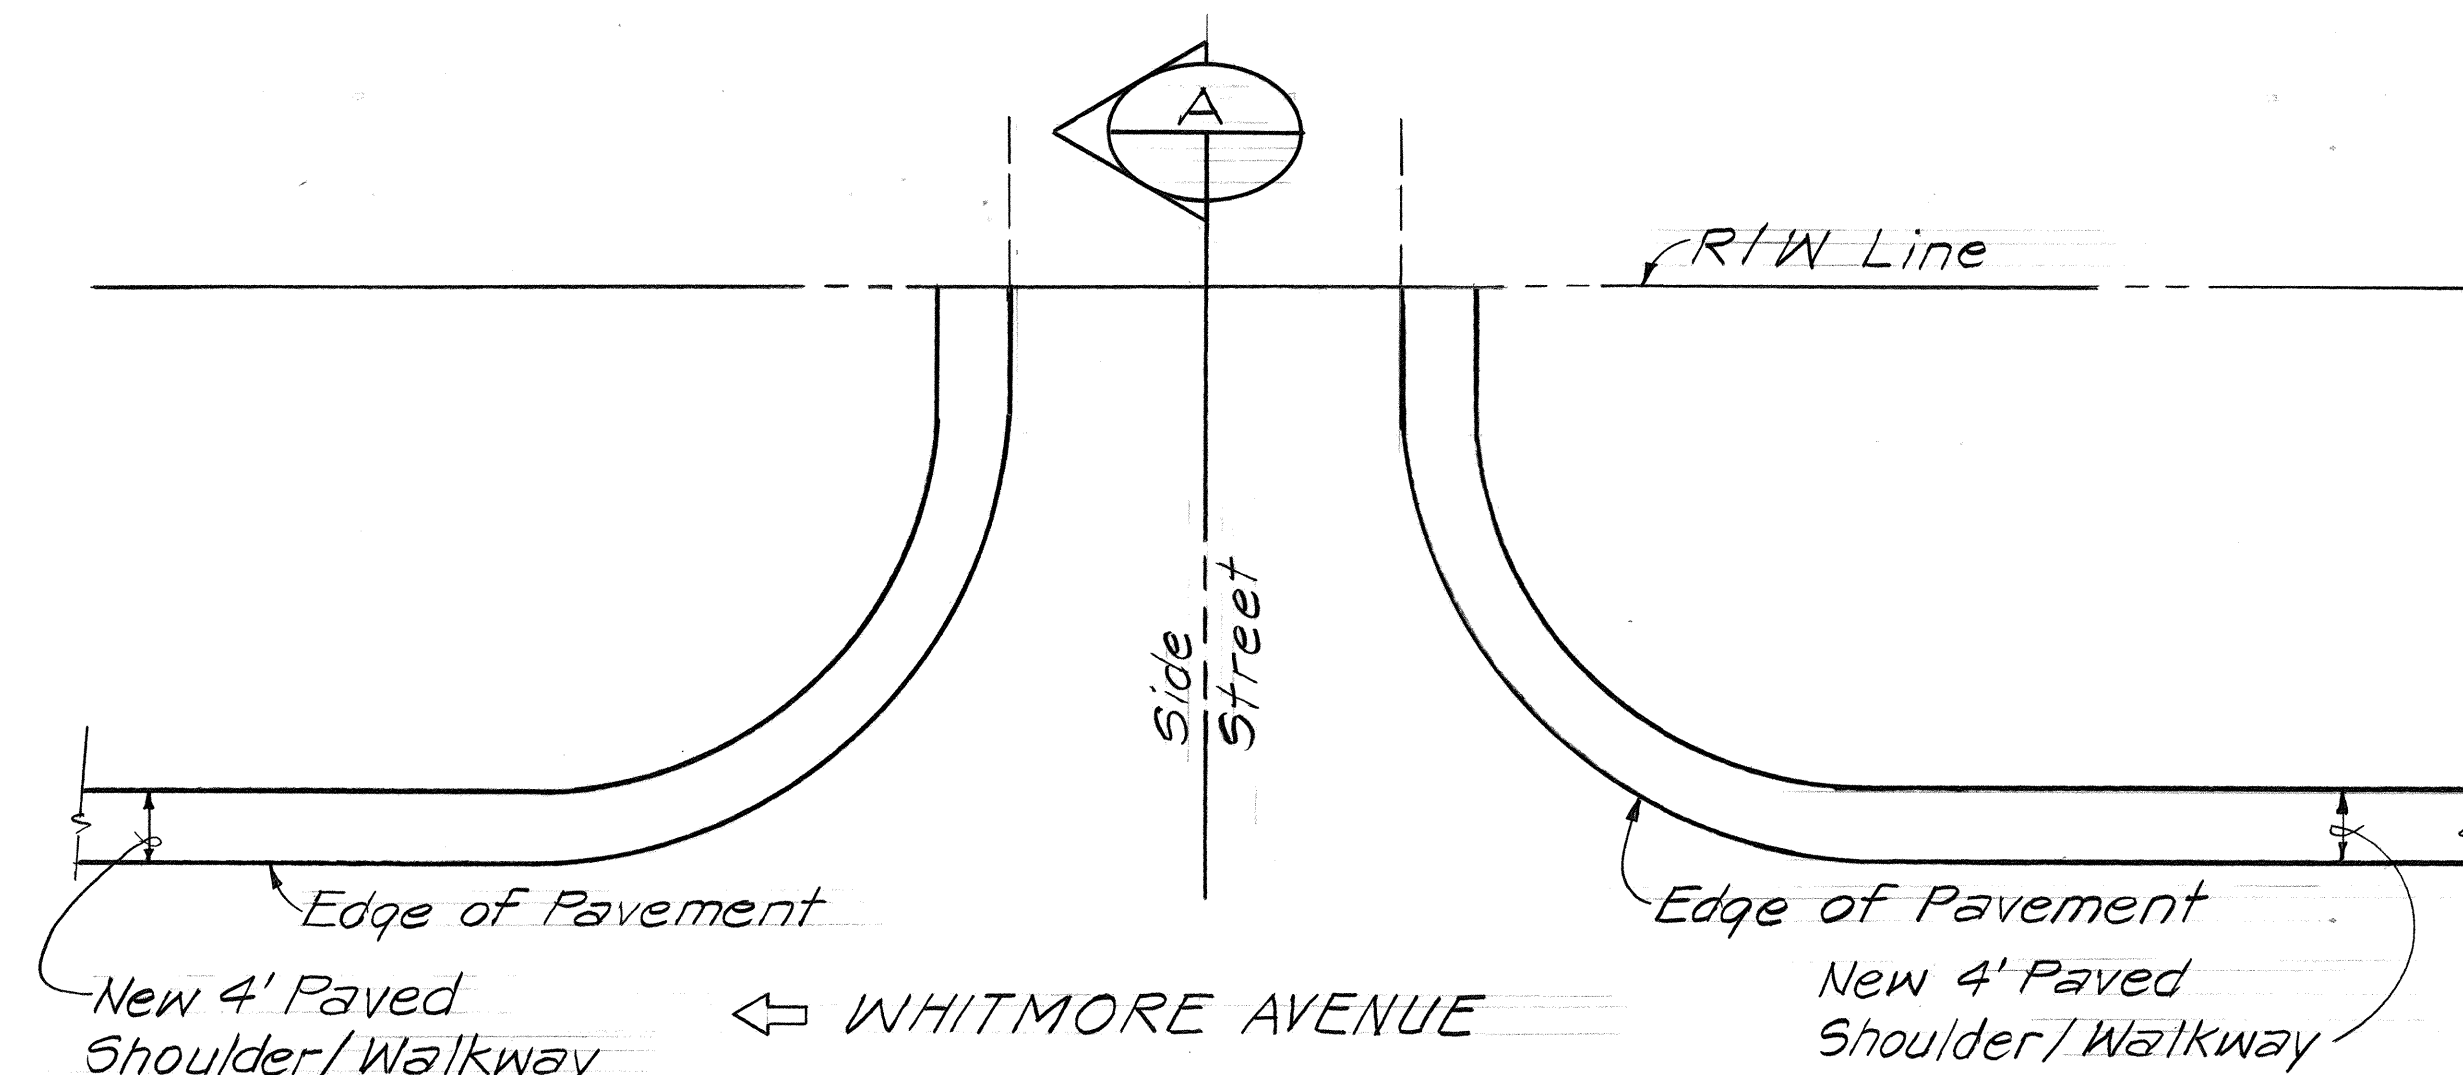


TYPICAL SIDE STREET PLAN
Scale: 1" = 10'

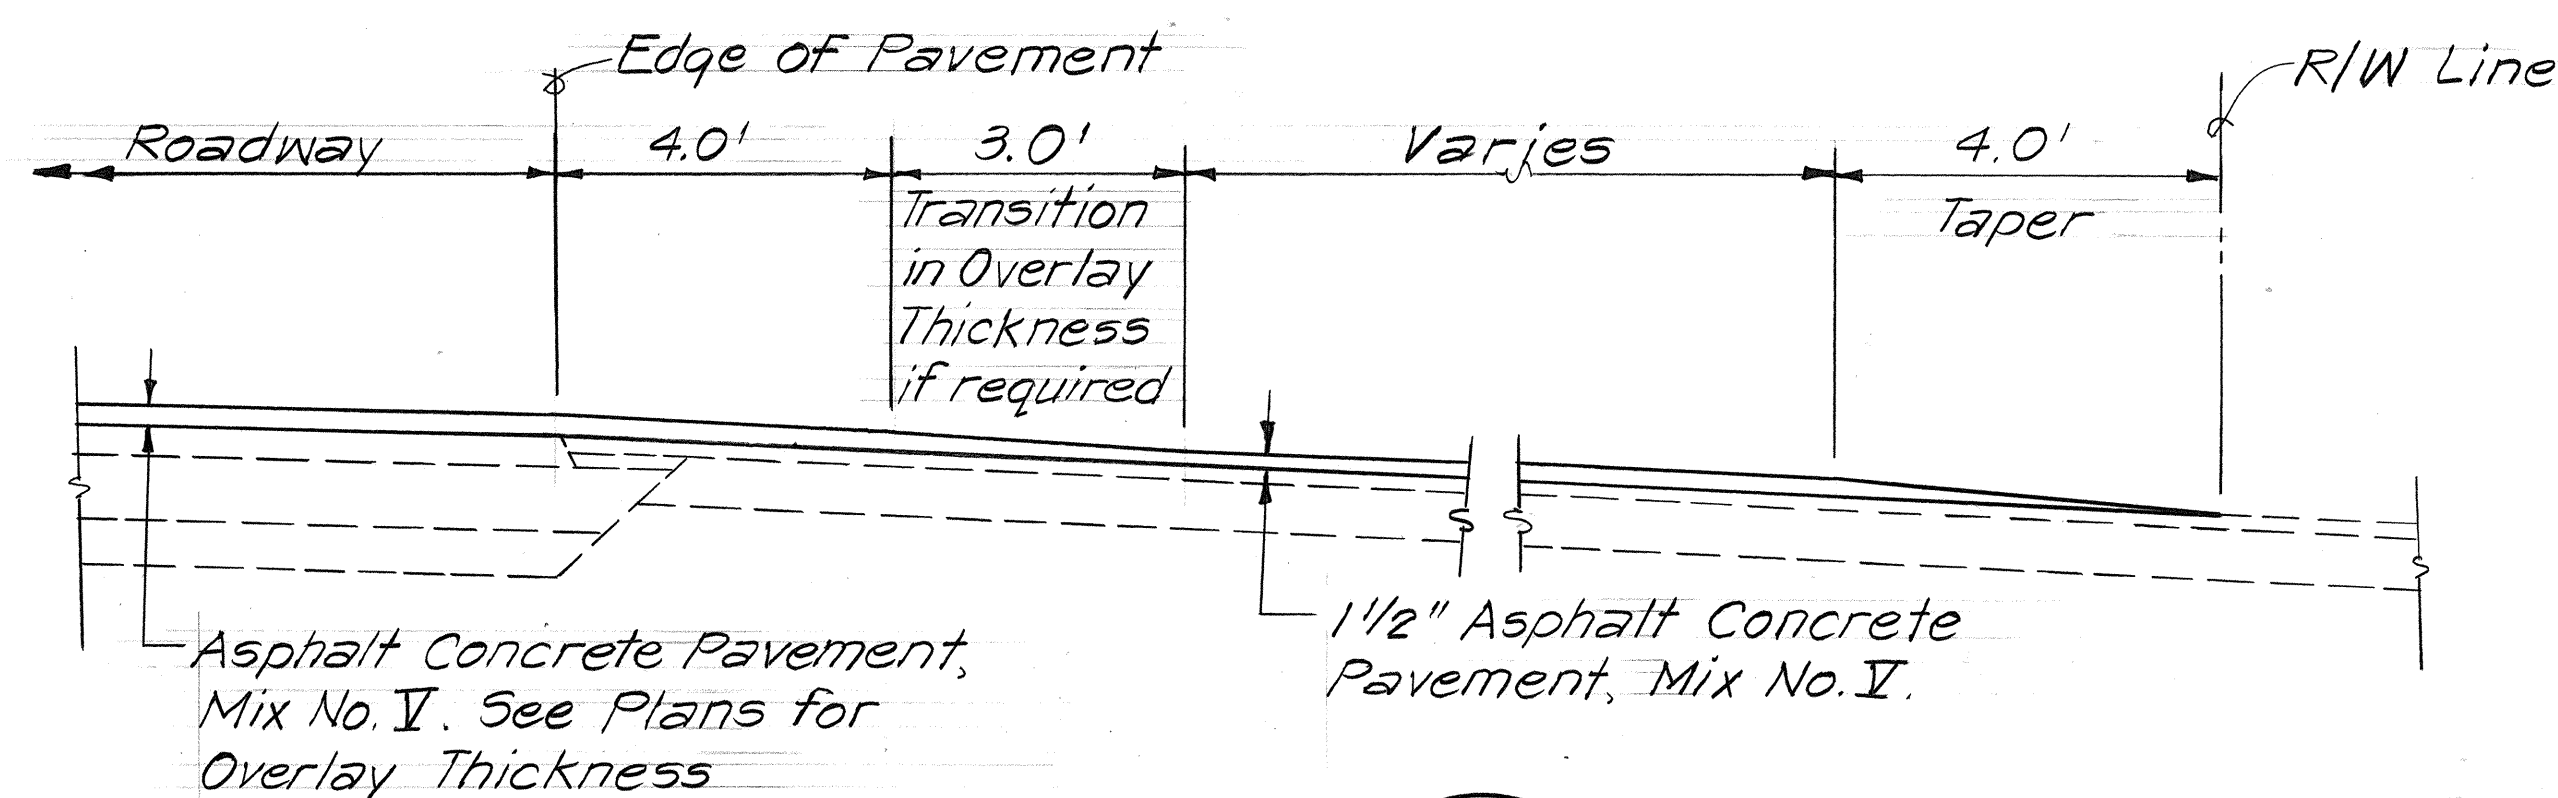

SECTION A
Scale: 1/2" = 1'-0"

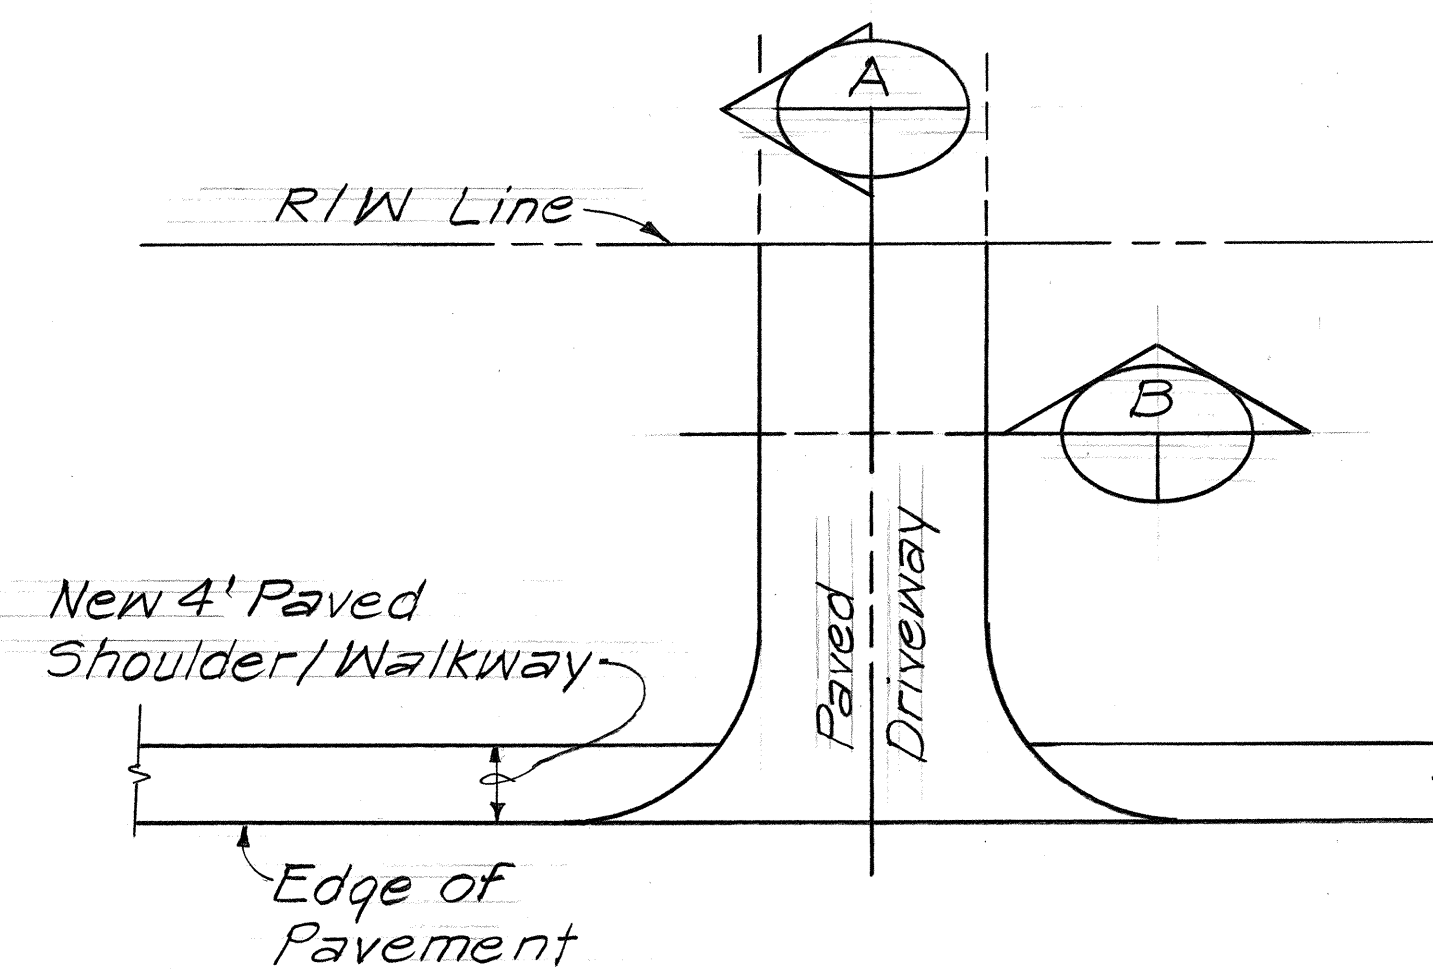


TYPICAL PAVED DRIVEWAY PLAN
Scale: 1" = 10'

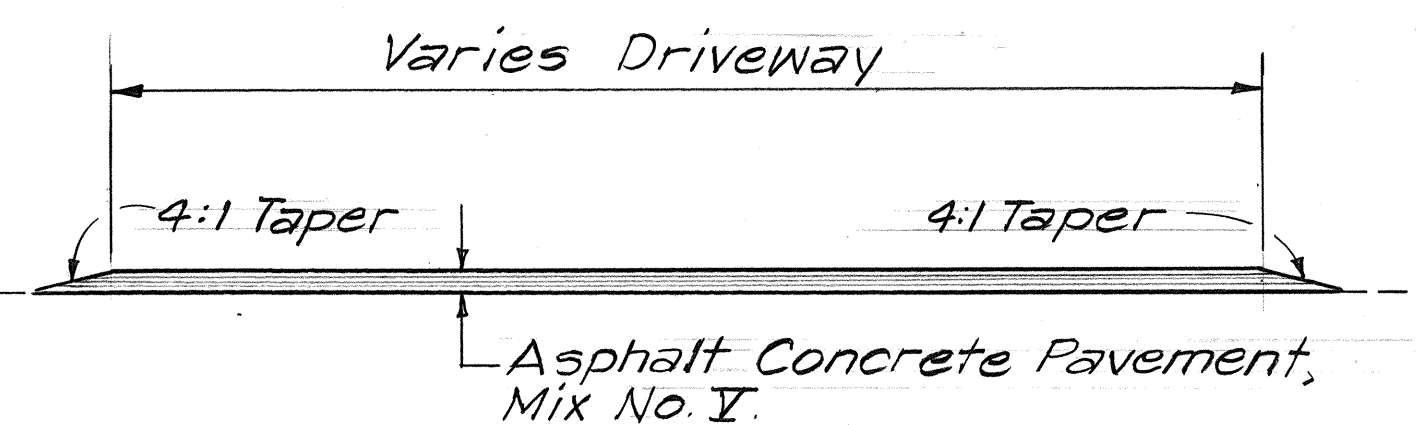


SECTION B
Scale: 1/2" = 1'-0"


NOTE: For New A.C. Mix No. V
Overlay Thickness, See Plan.

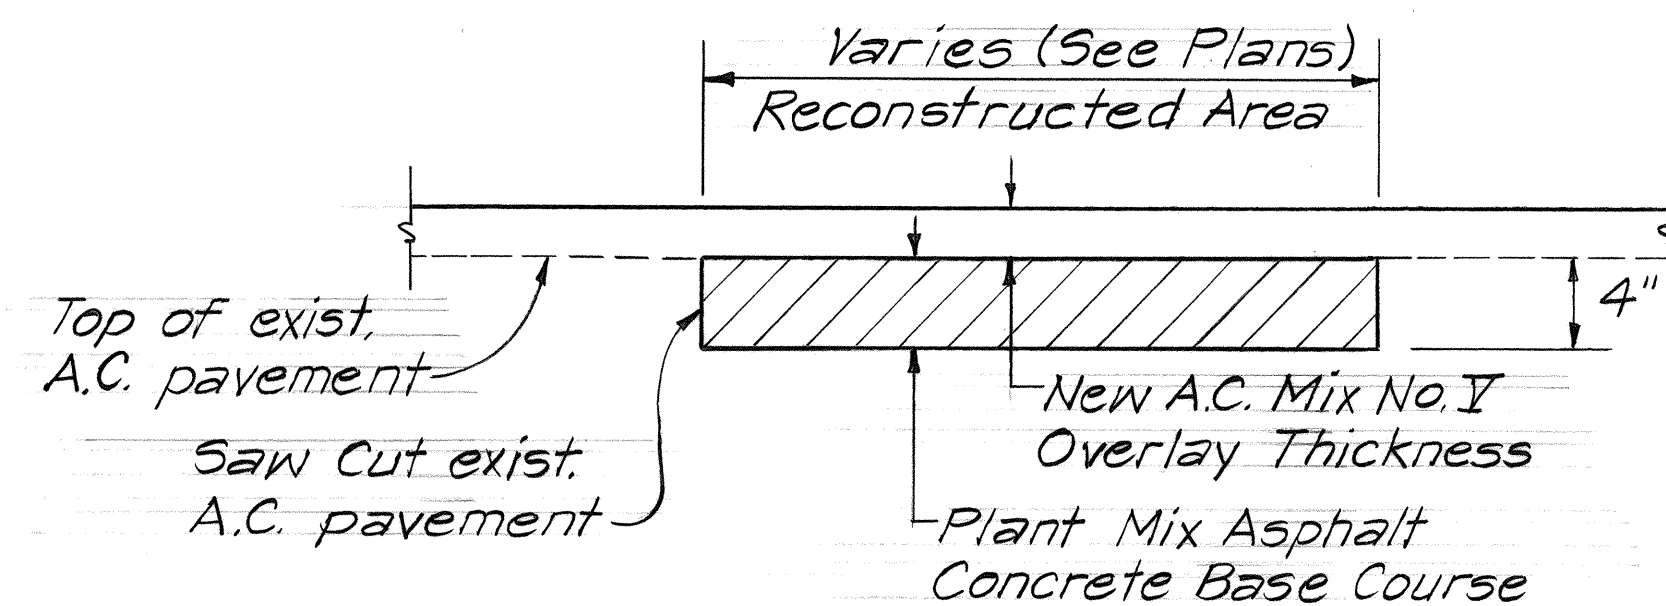


TYPICAL RECONSTRUCTION AREA
Not to Scale

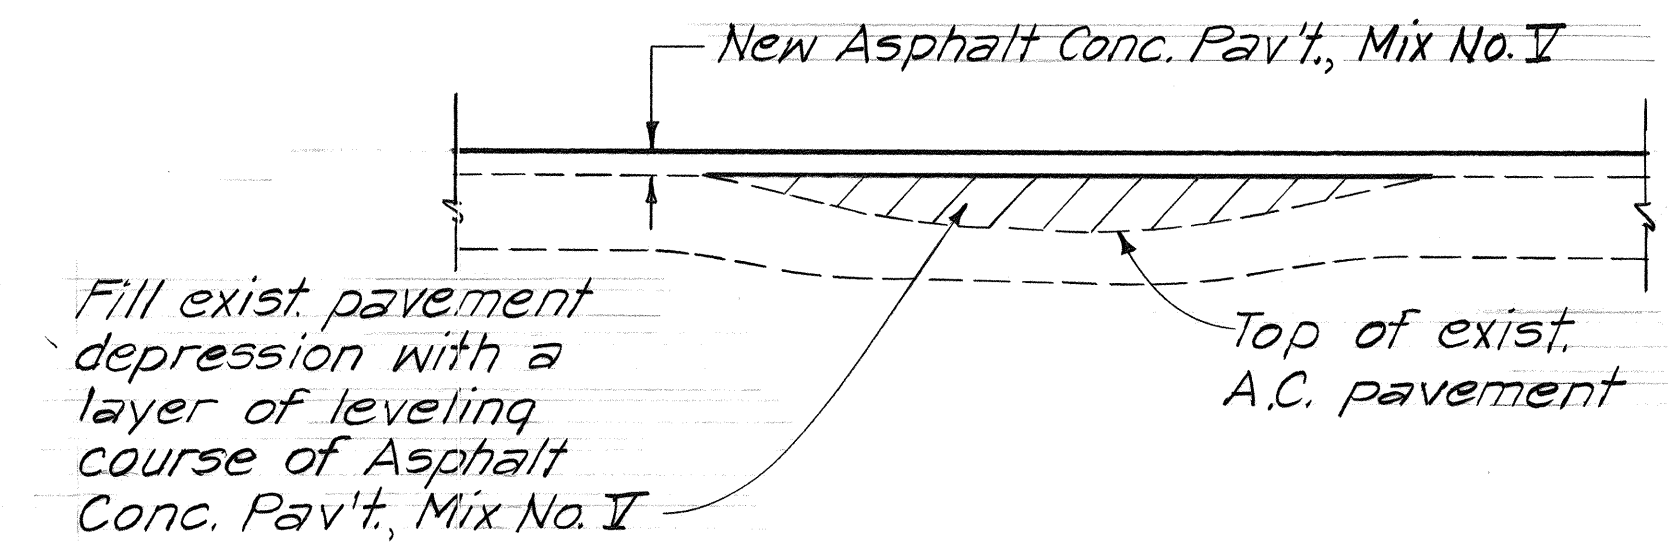


LEVELING COURSE DETAIL
Scale: 1" = 1'-0"

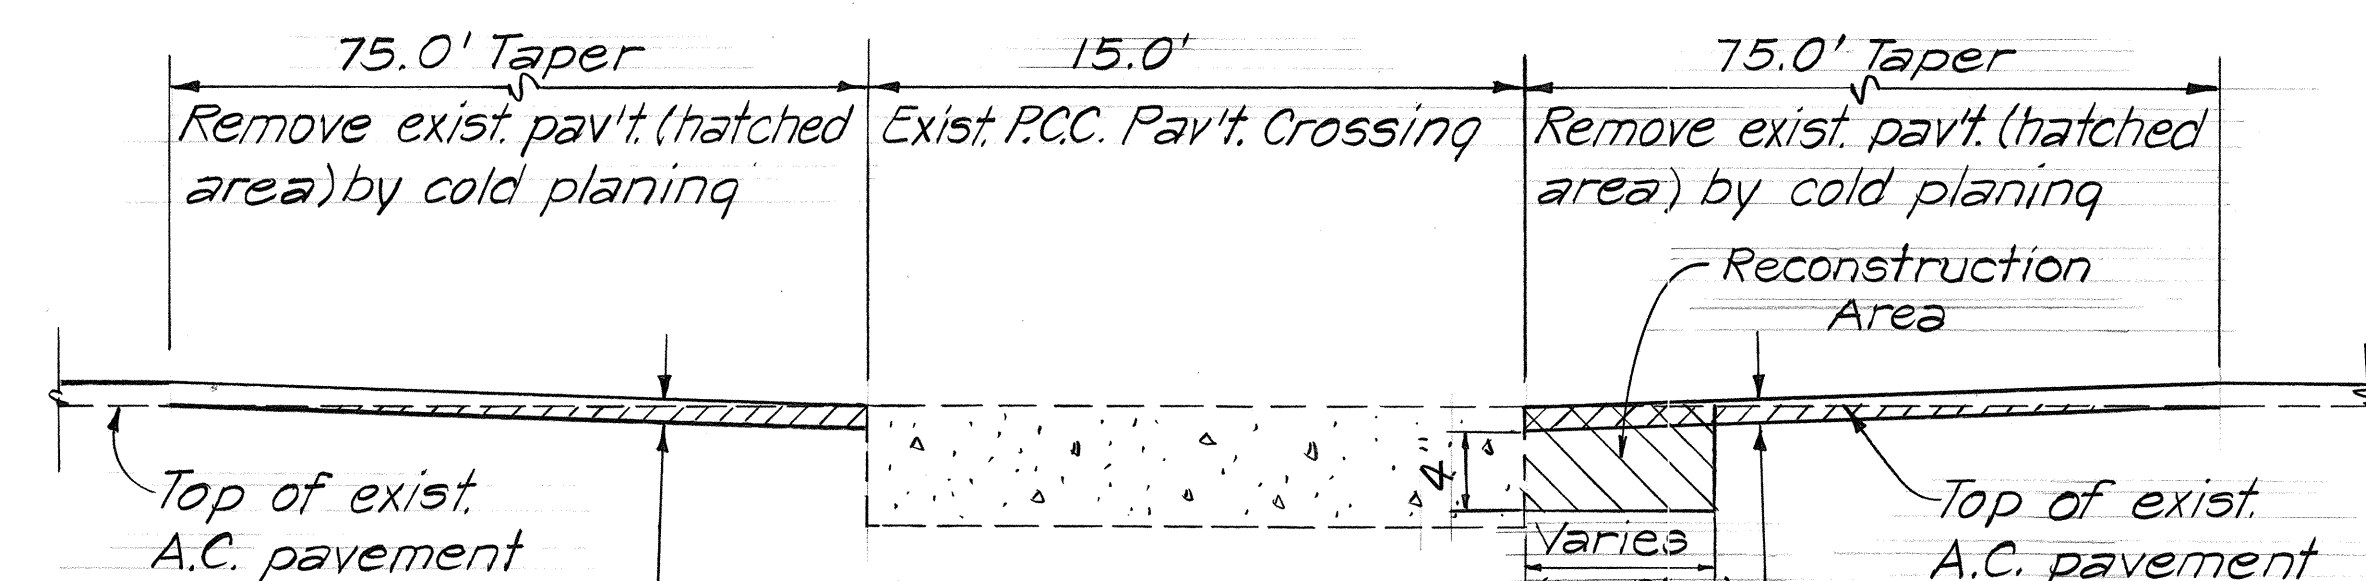

RESURFACING AT P.C.C. PAVEMENT CROSSING DETAIL
Not to Scale

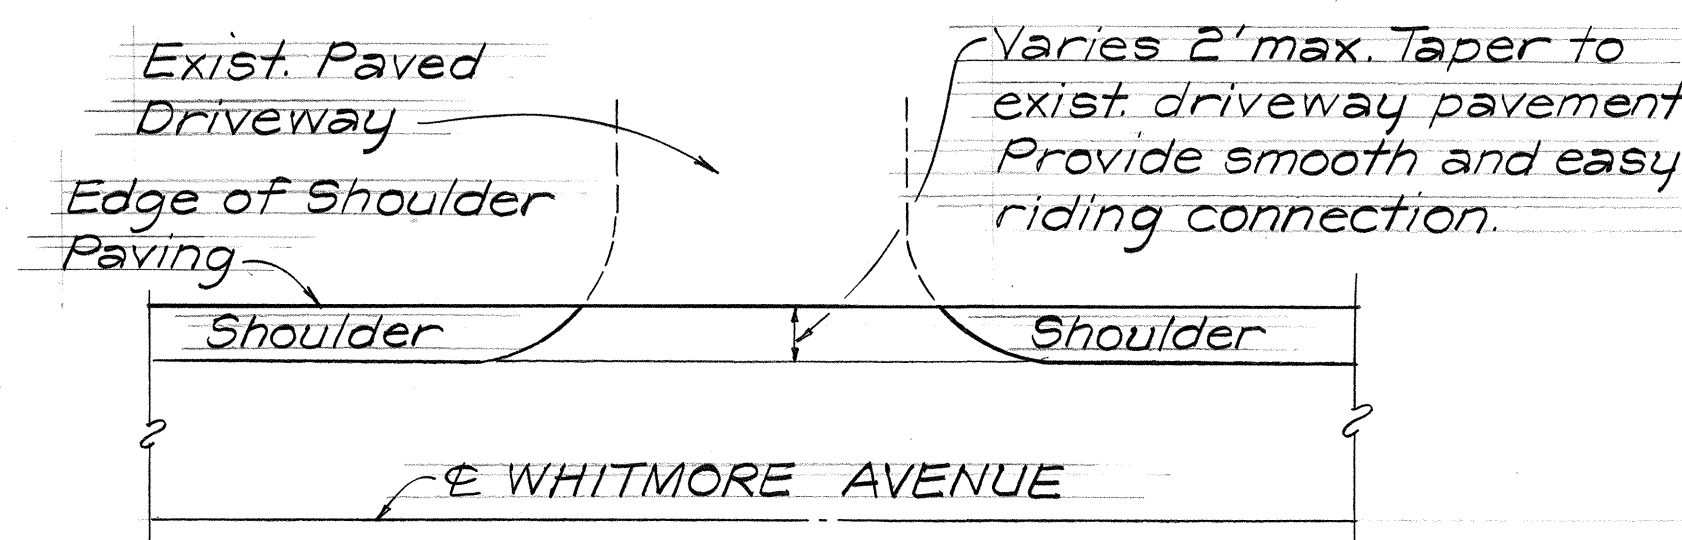

PLAN

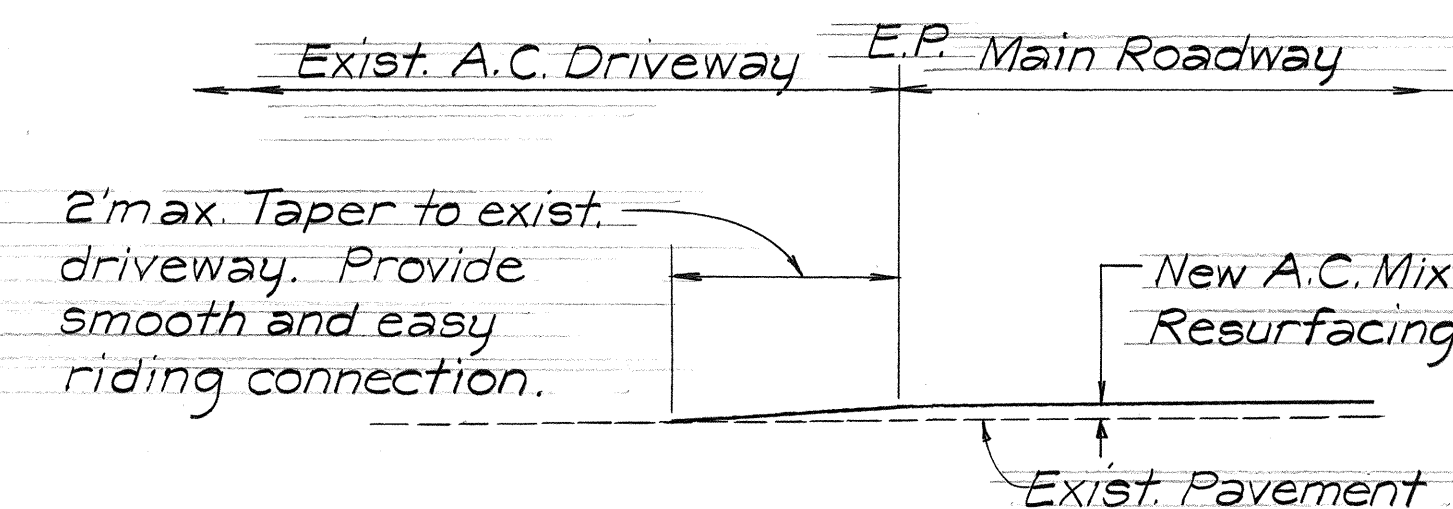

DRIVEWAY CONNECTION DETAIL
± STA. 38+70±LT. TO ± STA. 60+35±LT.
Not to Scale

STATE OF HAWAII
DEPARTMENT OF TRANSPORTATION
HIGHWAYS DIVISION
MISCELLANEOUS DETAILS
WHITMORE AVE. RESURFACING AND
SHOULDER IMPROVEMENTS
Kamehameha Hwy. to Military Gate
Project No. 804A-01-87M
Scale: As Shown Date: April, 1986
SHEET NO. 1 OF 1 SHEETS