




FED. ROAD DIST. NO.	STATE	PROJ. NO.	FISCAL YEAR	SHEET NO.	TOTAL SHEETS
HAWAII	HAW.	804A-01-87M	1987	2	30

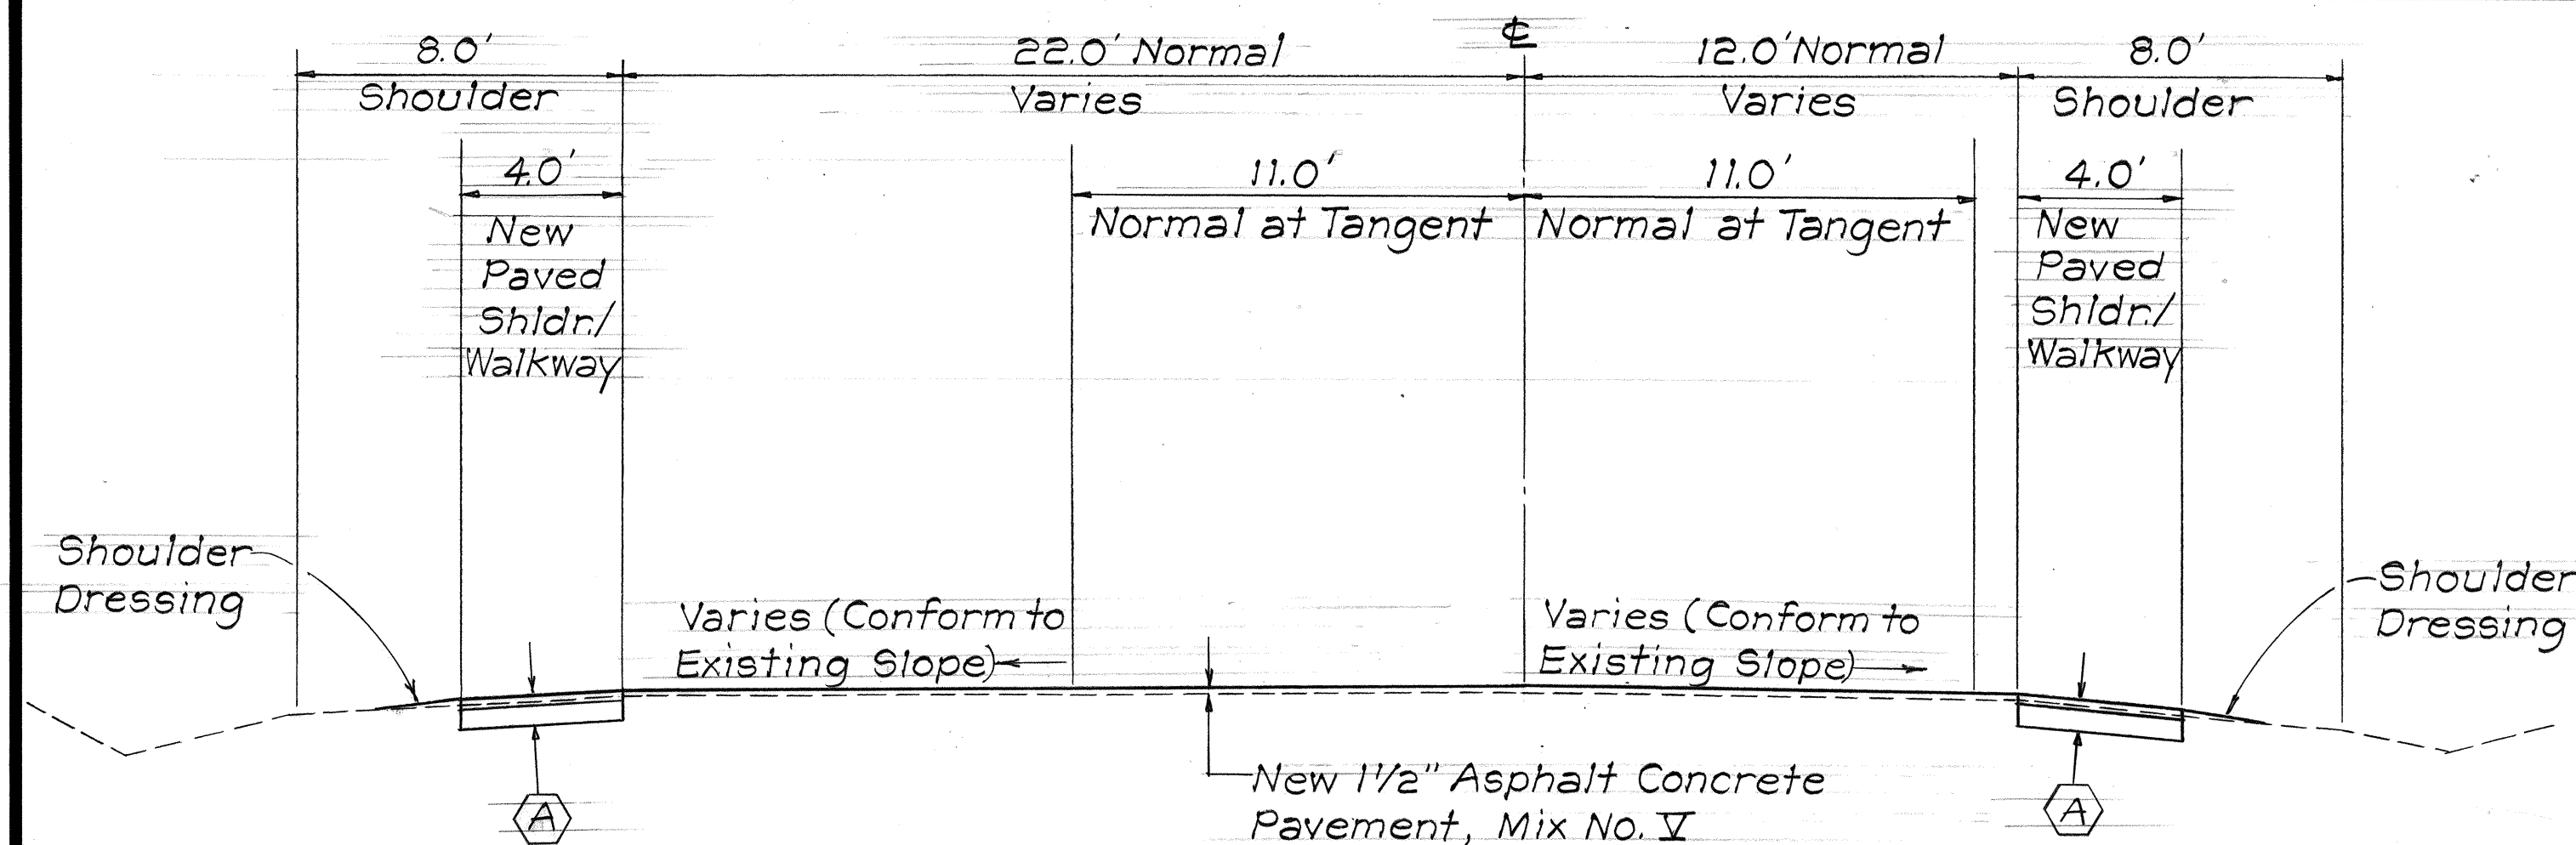


TYPICAL SECTION
 ± STA. 1+00 ± TO ± STA. 3+80 ±
 Scale: 1/4" = 1'-0"

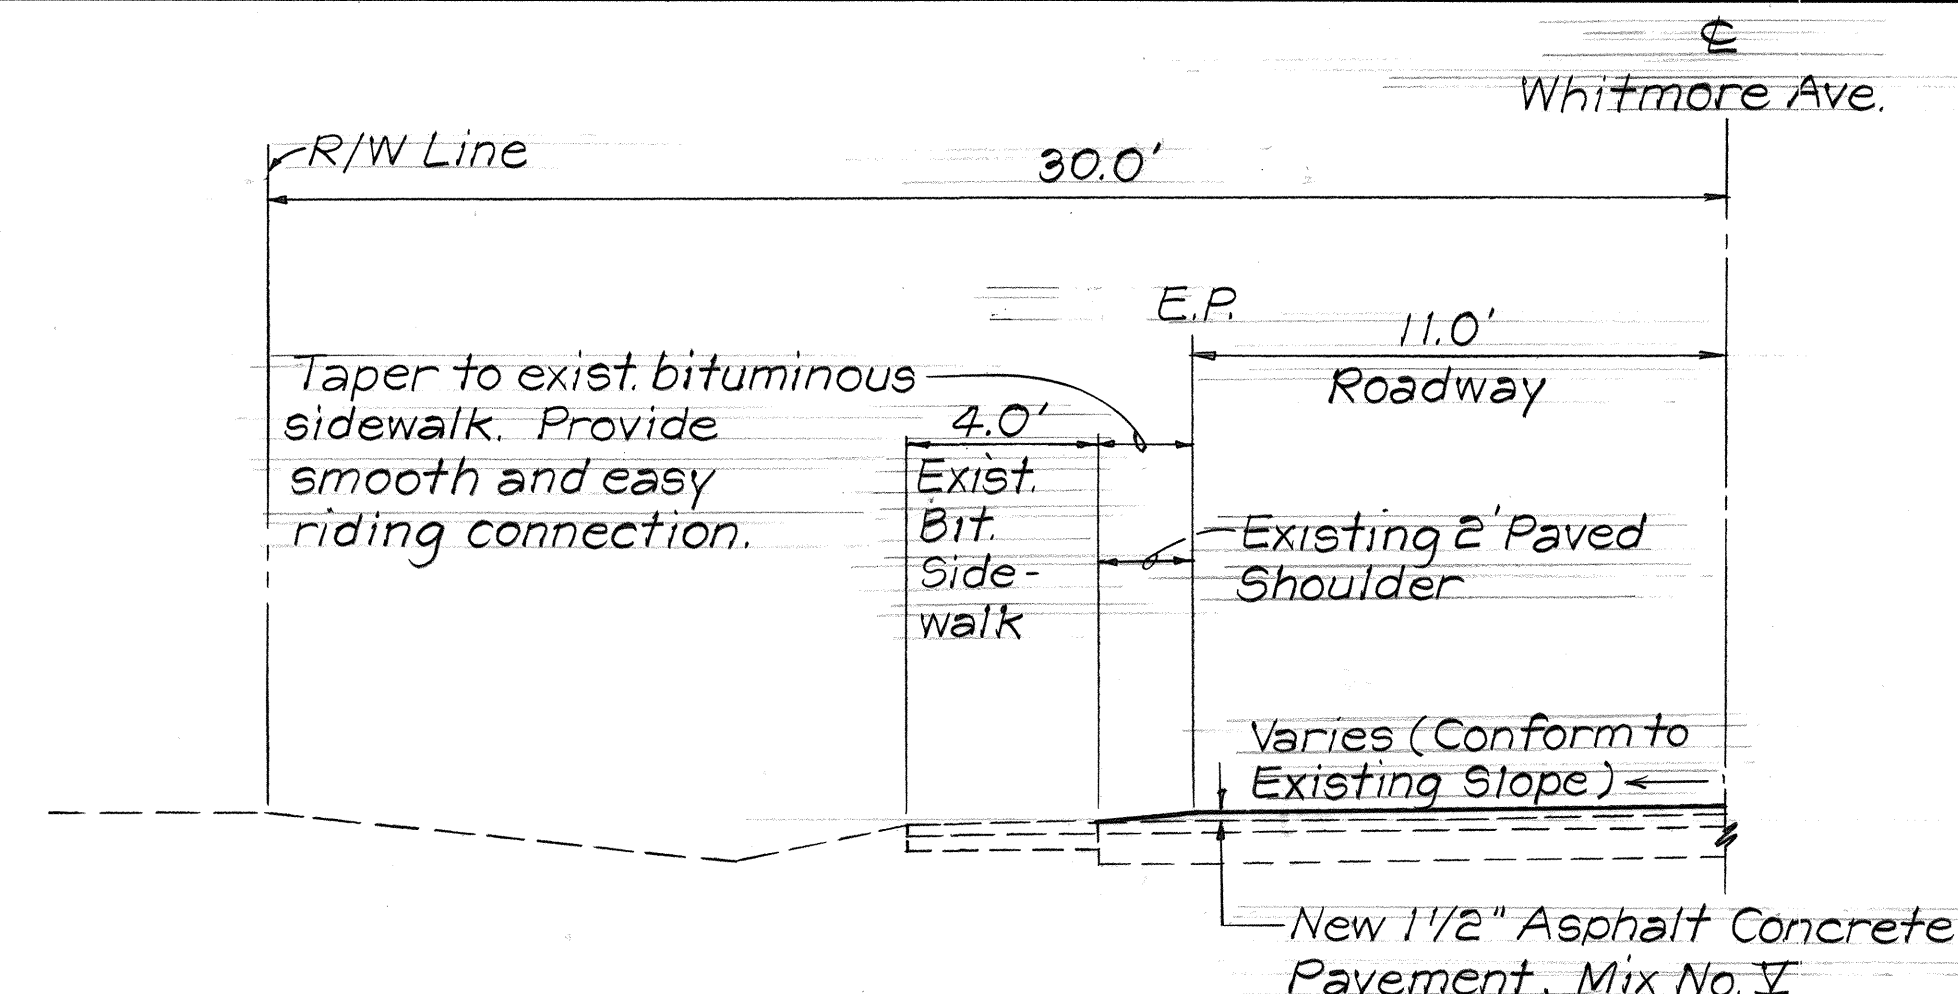


TYPICAL SECTION
 ± STA. 38+70 ± LT. TO ± STA. 60+35 ± LT.
 Scale: 1/4" = 1'-0"

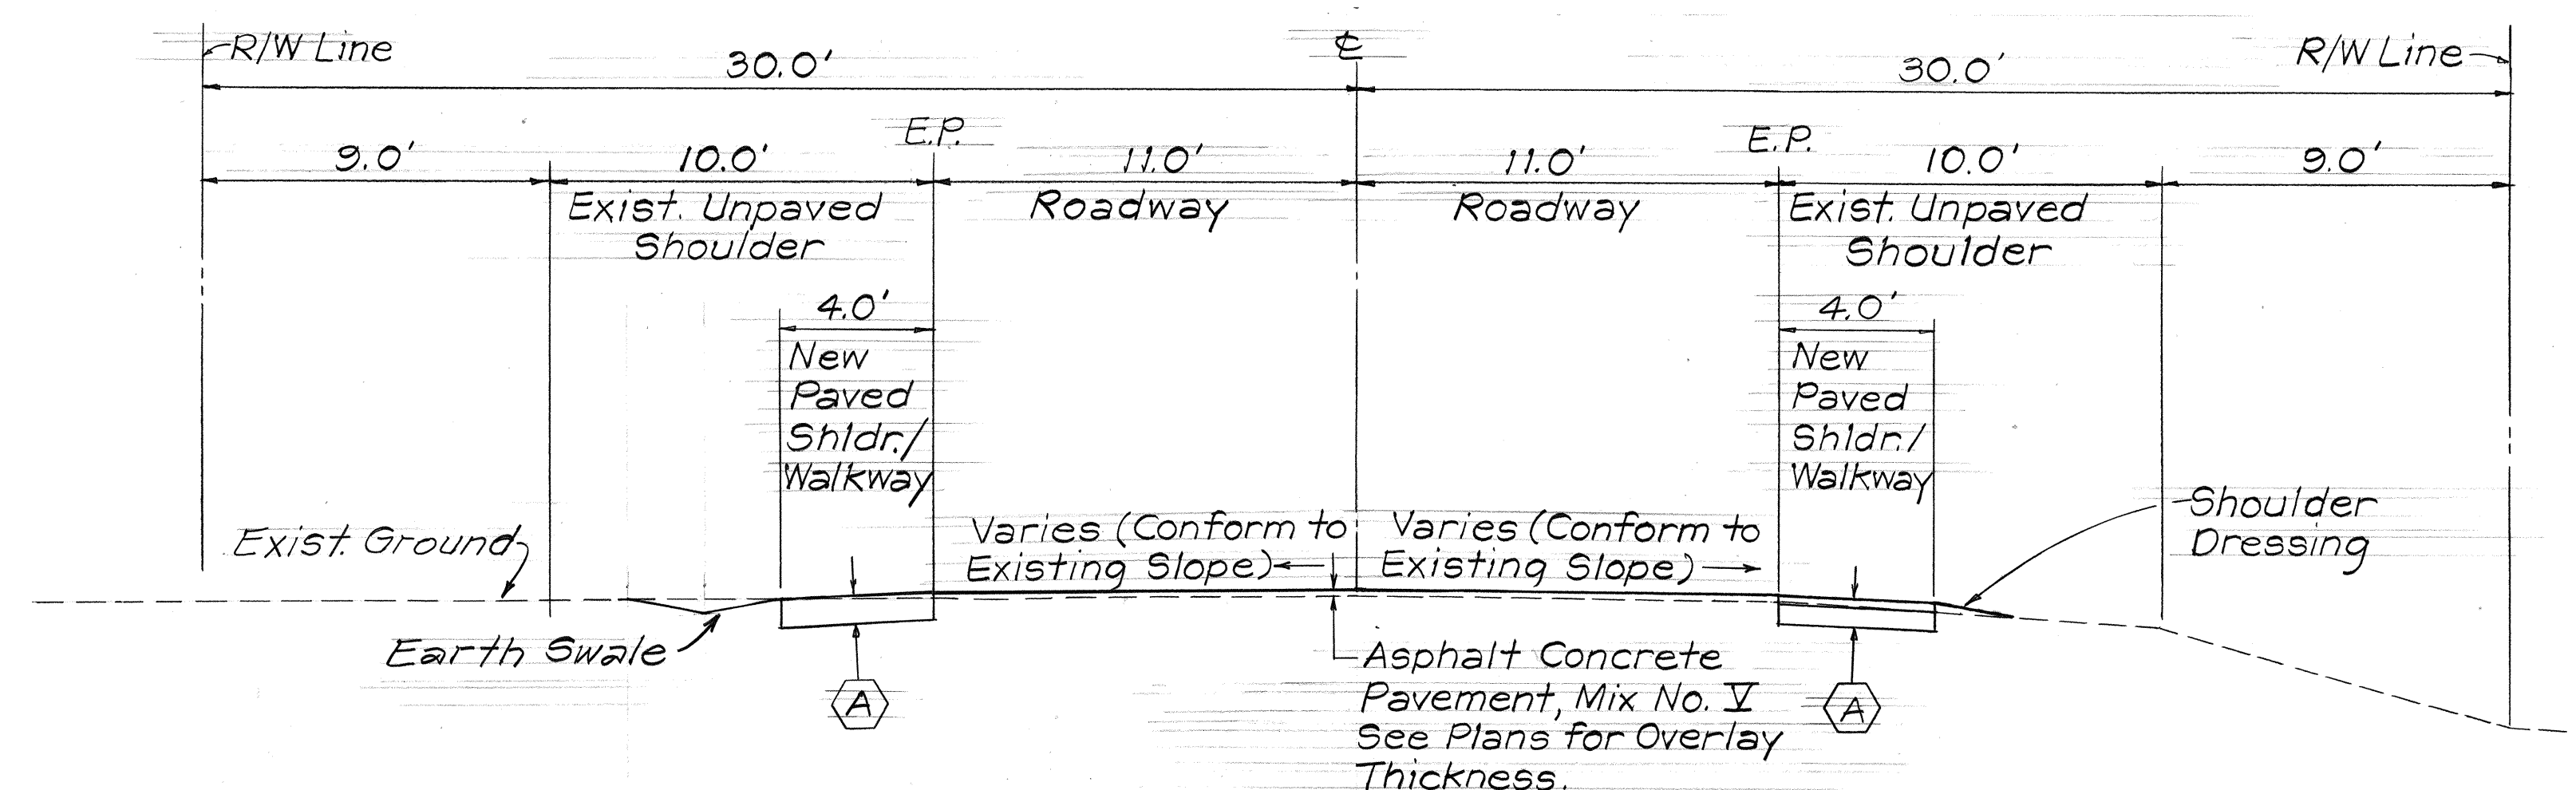


TYPICAL TANGENT SECTION
 Scale: 1/4" = 1'-0"

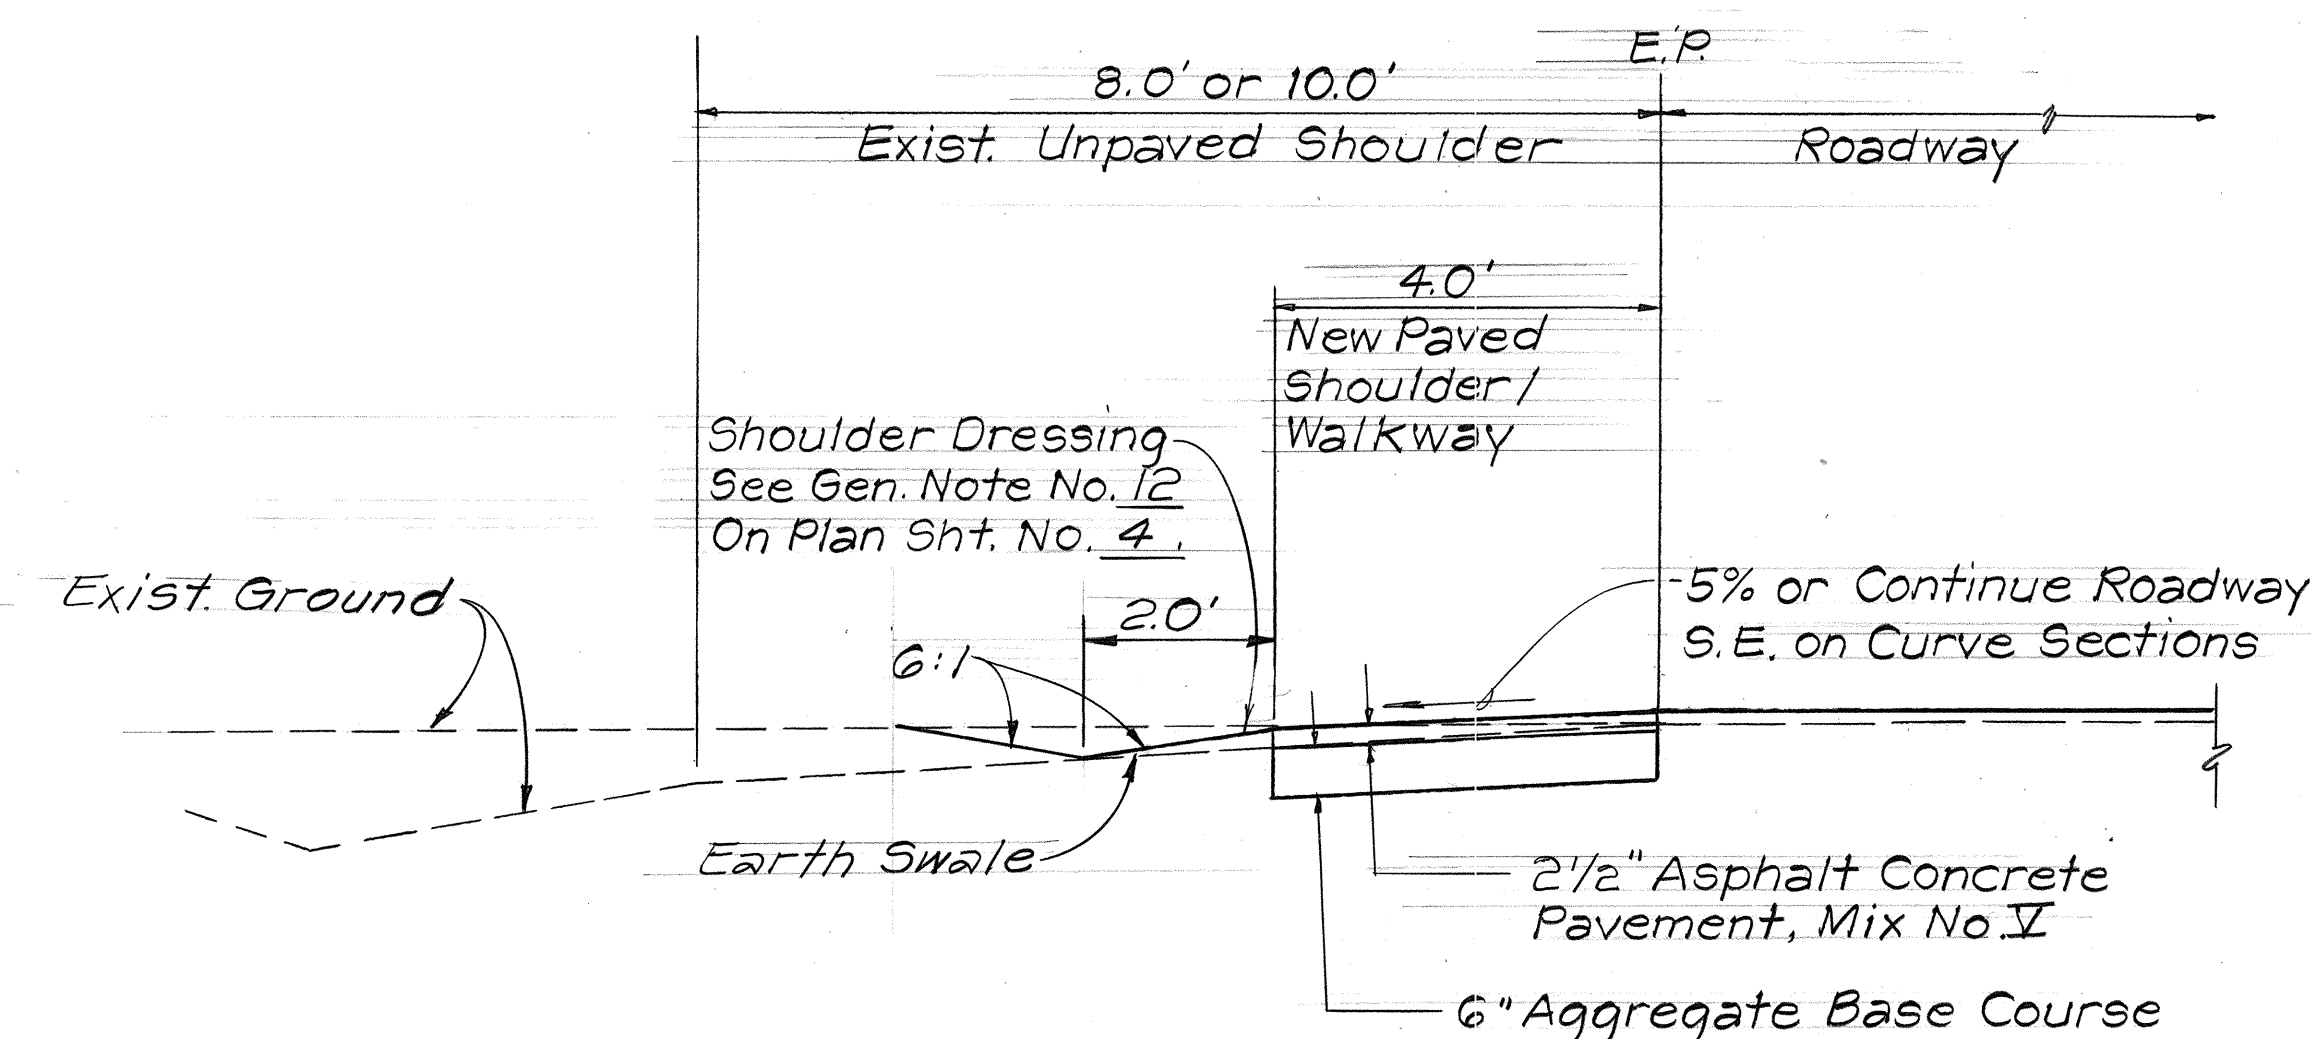

DETAIL A
 Scale: 1/2" = 1'-0"

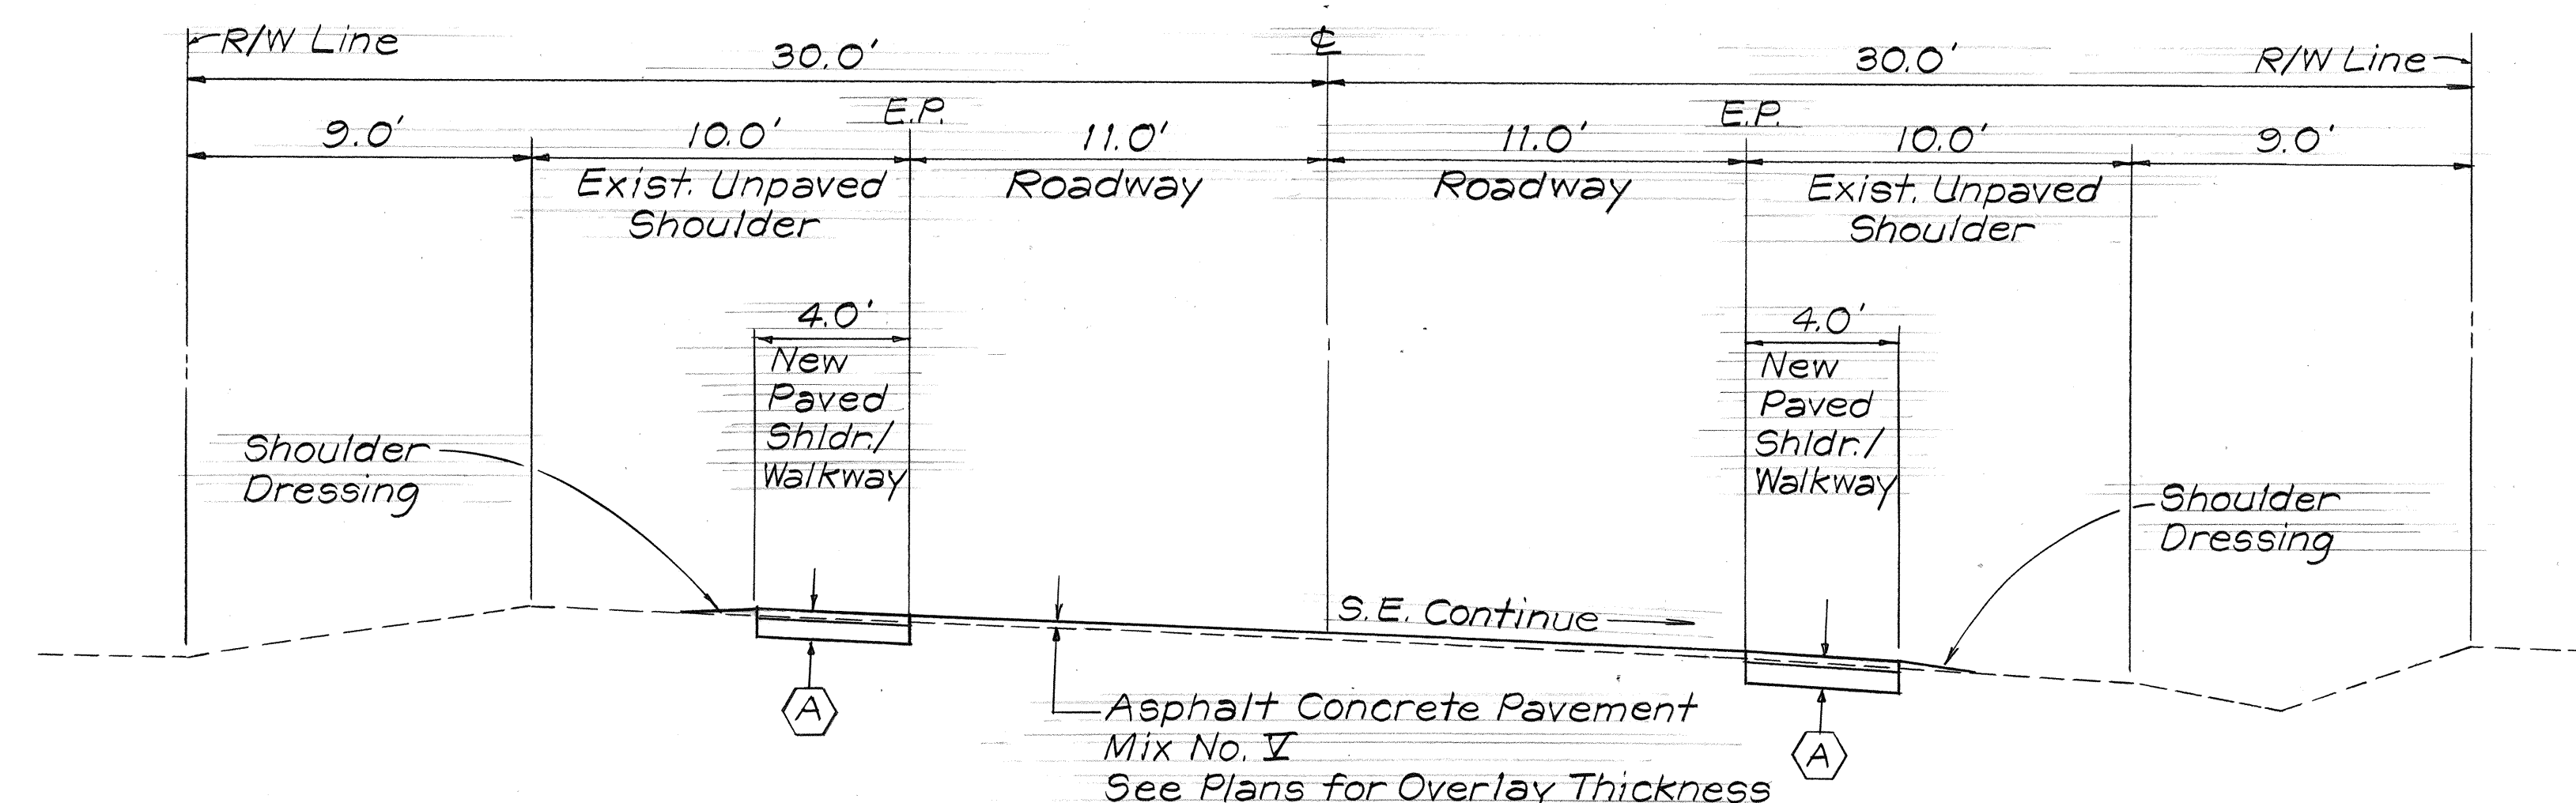

TYPICAL CURVE SECTION
 Scale: 1/4" = 1'-0"

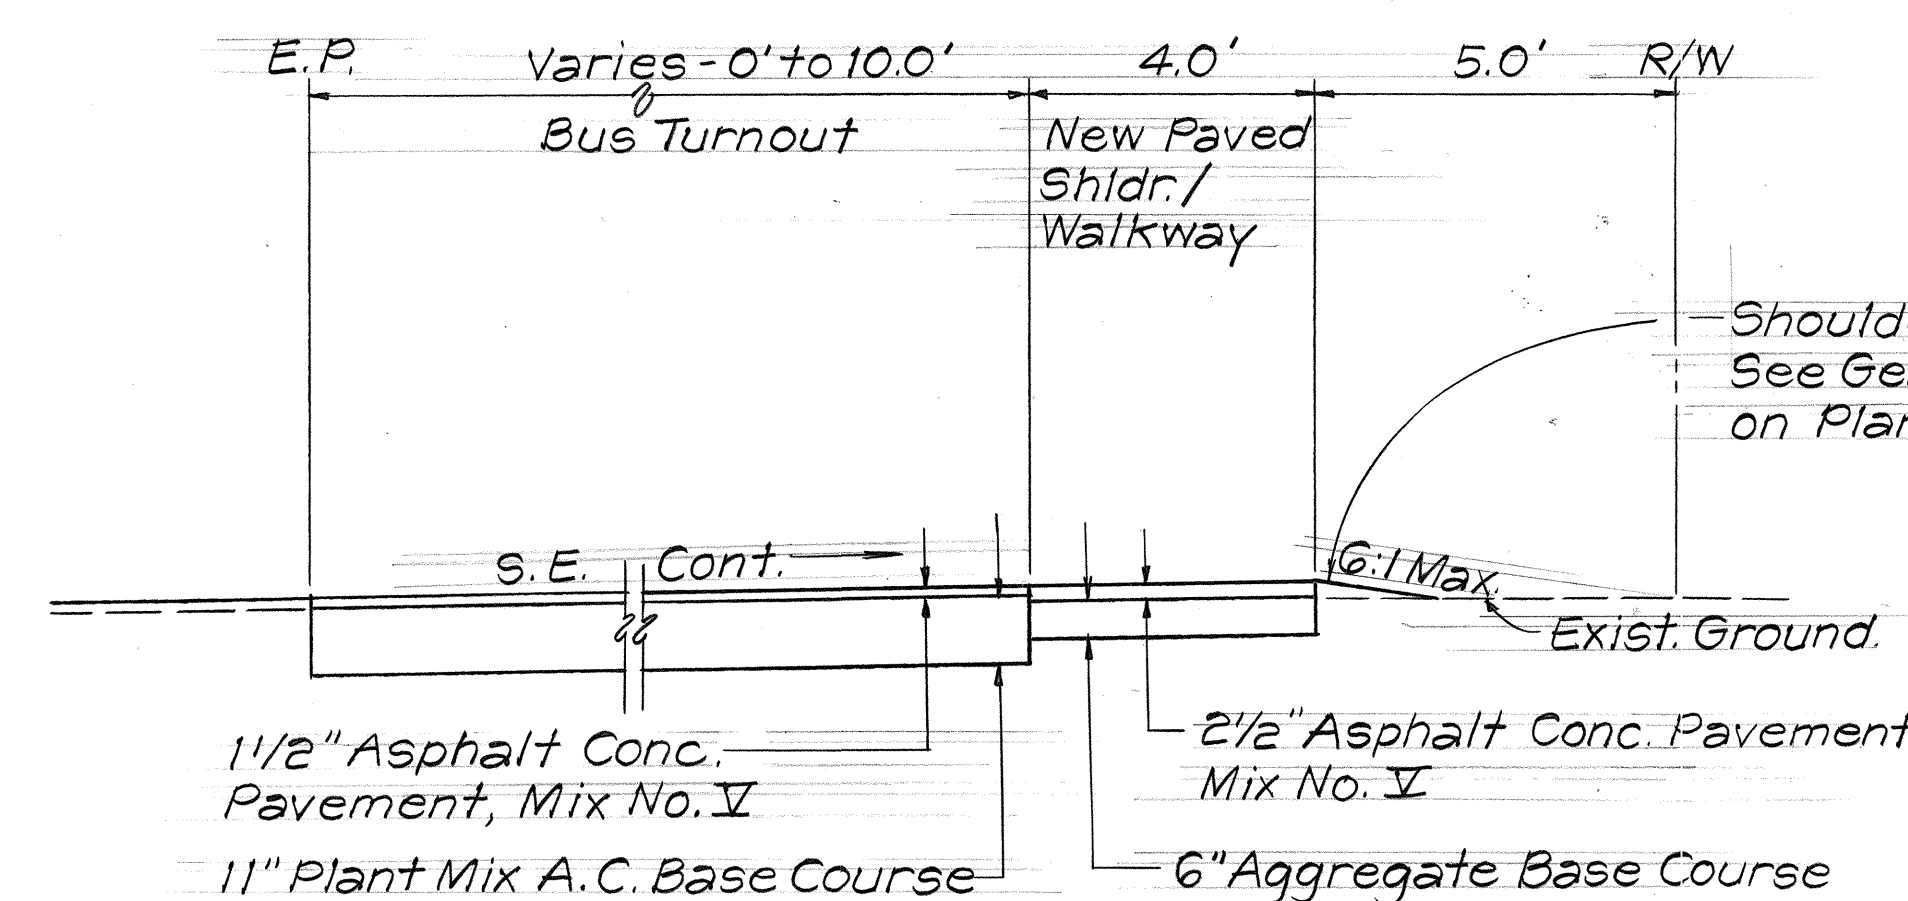

TYPICAL PAVEMENT SECTION AT BUS TURNOUT
 Scale: 3/8" = 1'-0"

STATE OF HAWAII DEPARTMENT OF TRANSPORTATION HIGHWAYS DIVISION
TYPICAL SECTIONS
WHITMORE AVE. RESURFACING AND SHOULDER IMPROVEMENTS
Kaunakakai Hwy. to Military Gate
Project No. 804A-01-87M
Scale: As Shown Date: April, 1986
SHEET NO. 1 OF 1 SHEETS

DATE	_____
DESIGNED BY	_____
DRAWN BY	_____
CHECKED BY	_____
ORIGINAL PLAN	_____
NOTE BOOK	_____
NO.	_____