
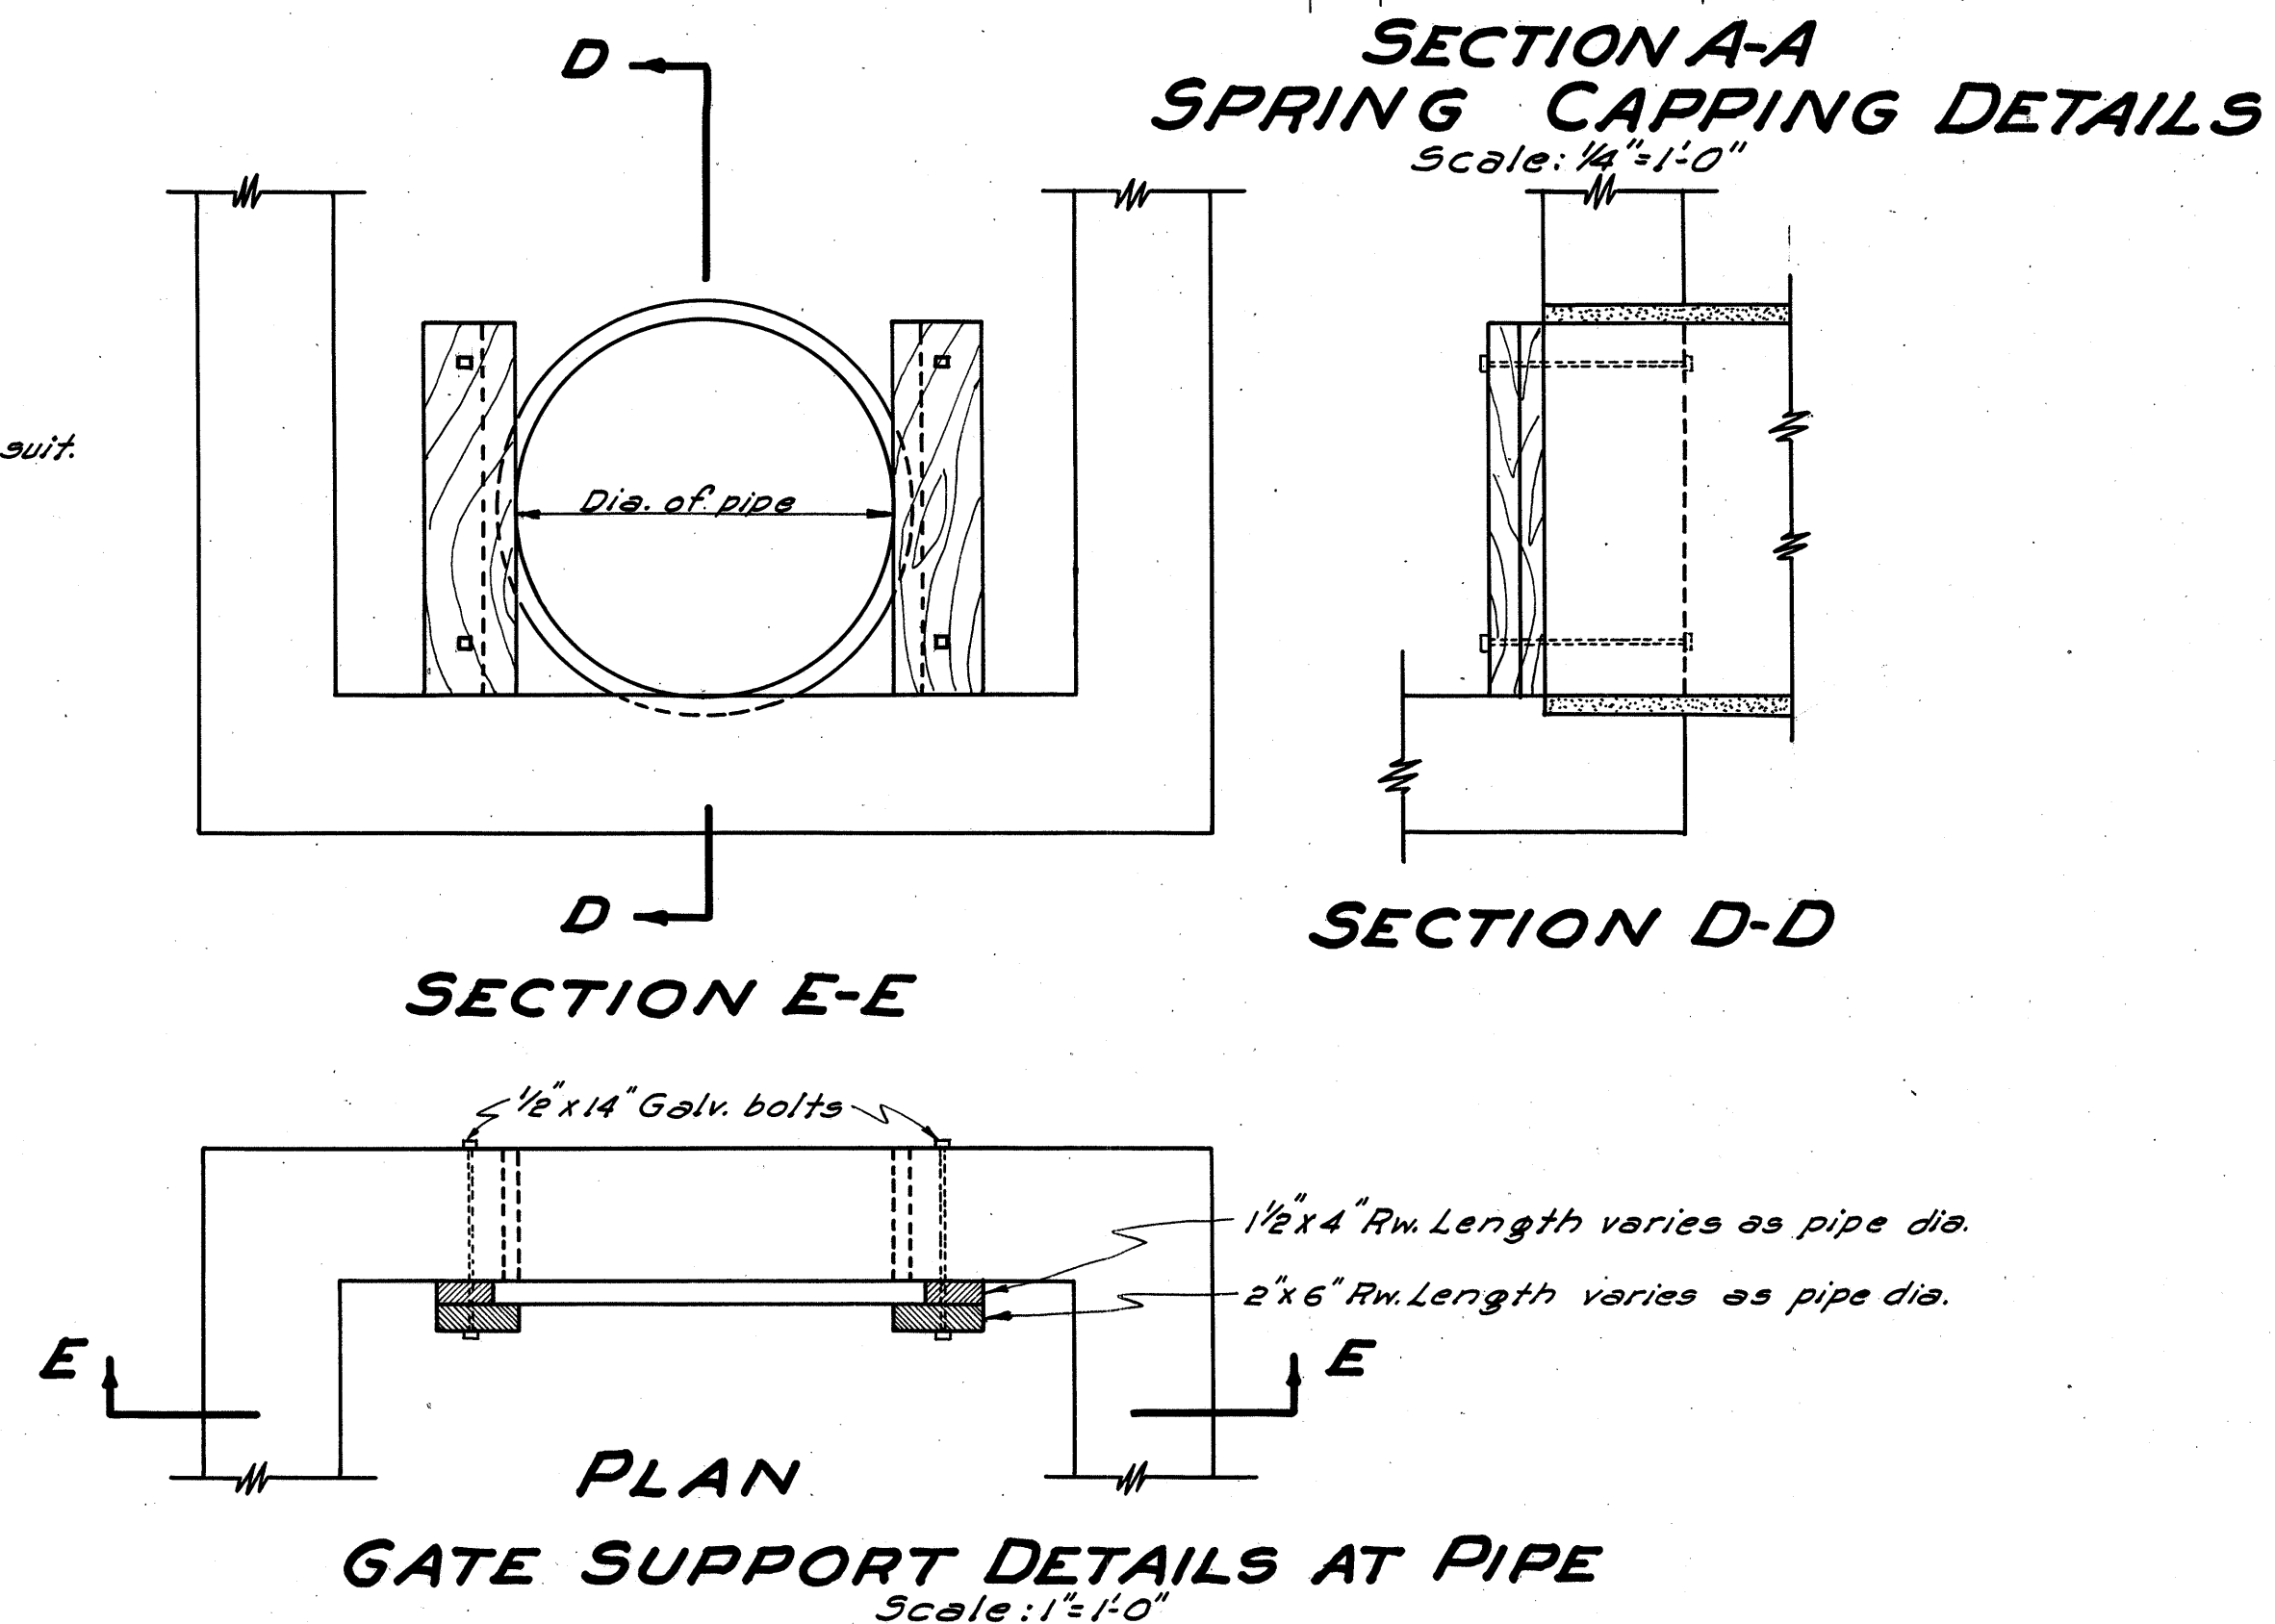
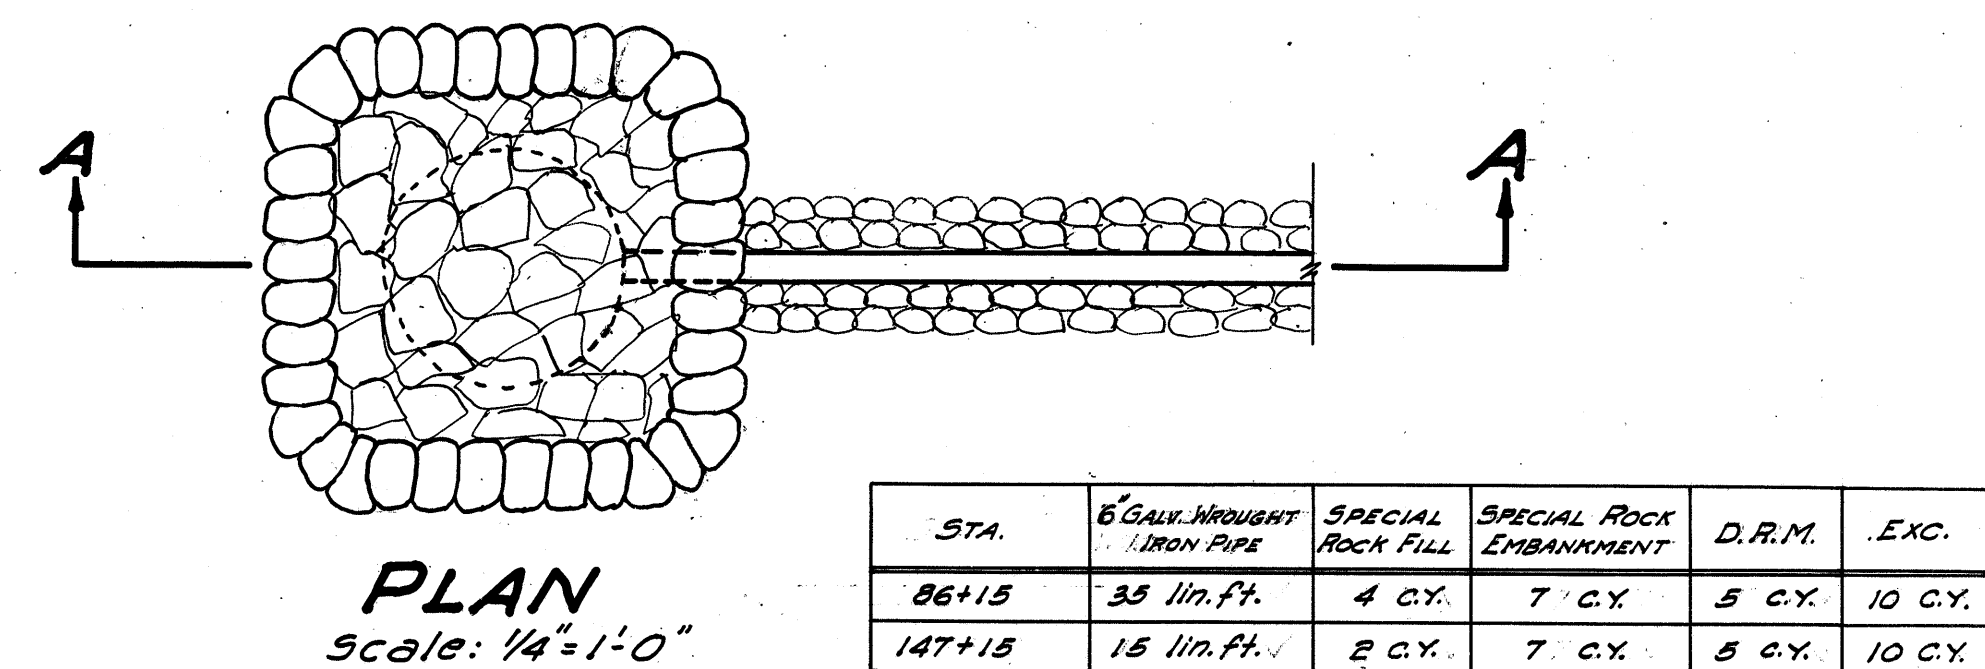


FED. ROAD DIST. NO.	STATE	FED. AID PROJ. NO.	FISCAL YEAR	SHEET NO.	TOTAL SHEETS
Hawaii	Haw	F.A.R.H 4-C	1938	11	40

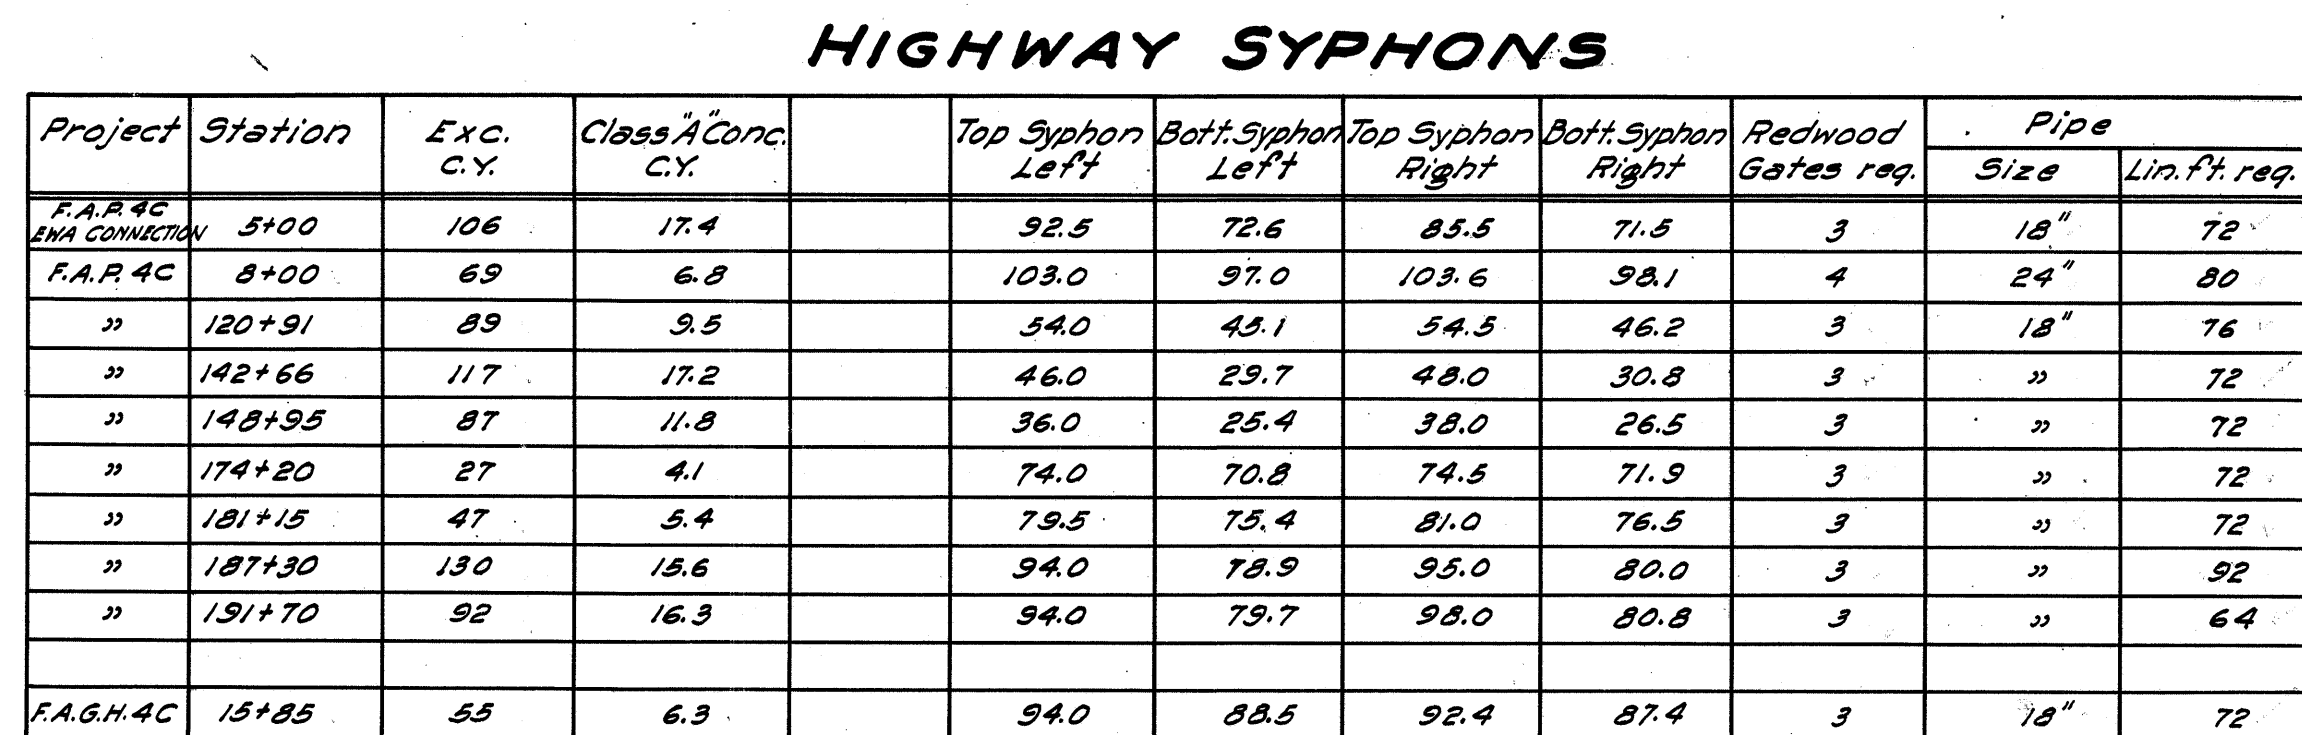

SHEET N^o OF SHEETS