




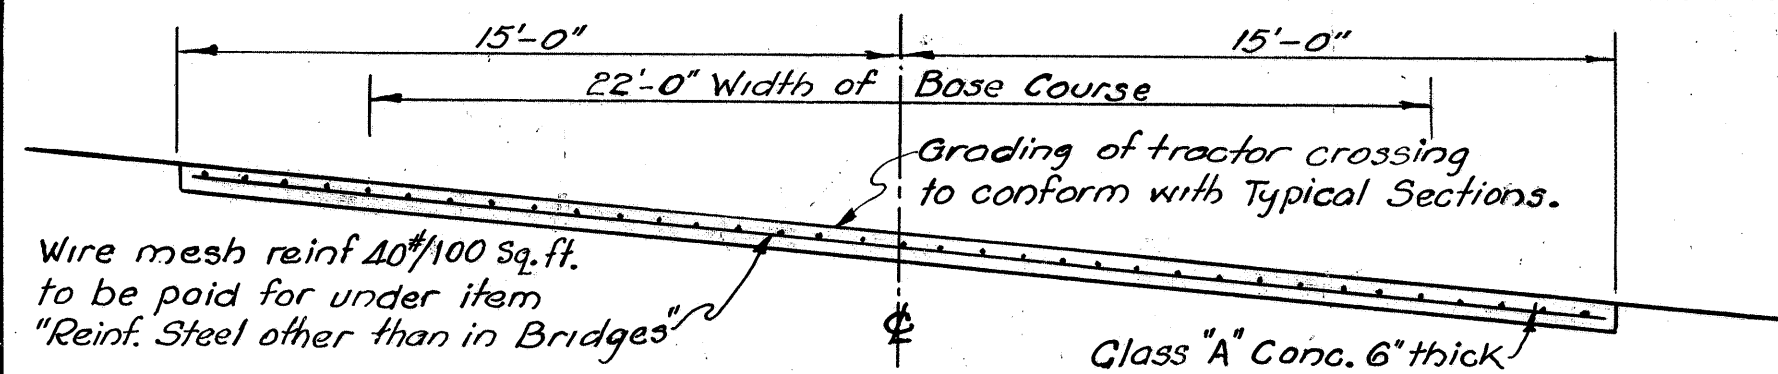

NOTE :-
The tractor crossing shall be parallel to the Industrial Track and conform with Base Course grade, Crown and Shoulder Slopes.

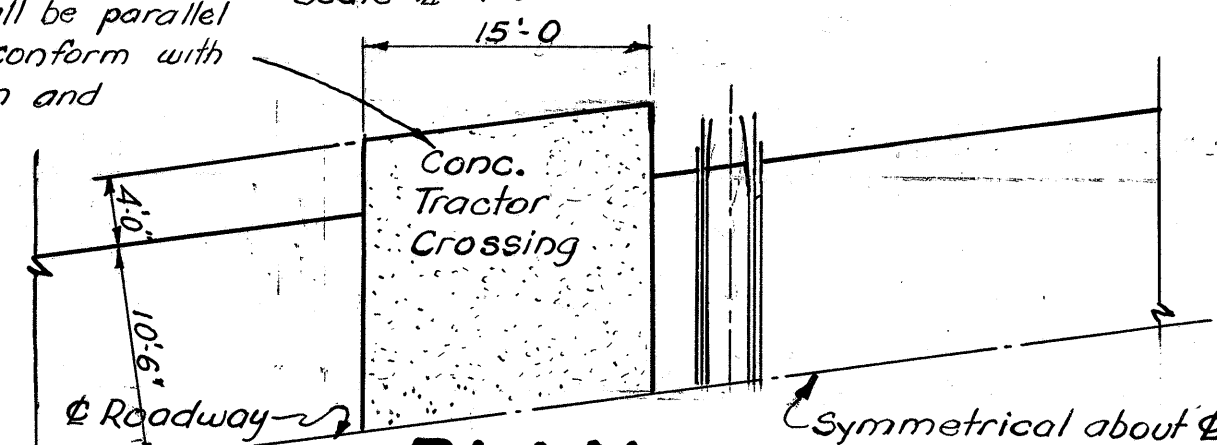



DETAIL OF TRACTOR & IND. TRACK CROSSING

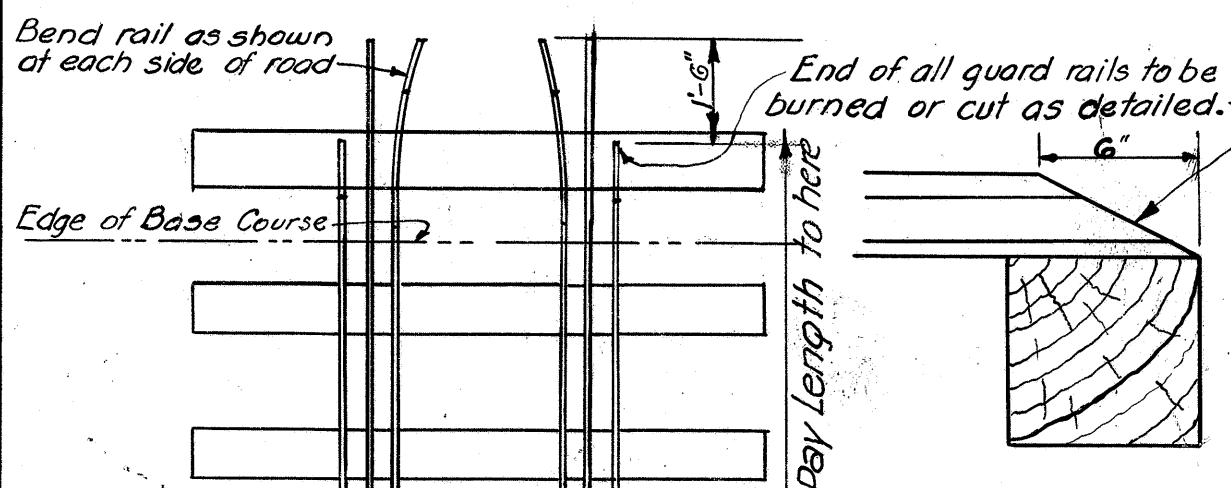


Length of main rails is dependent upon skew of crossing. Main Rails to be as long as the inner guard rails.

PART PLAN

INDUSTRIAL TRACK CROSSING DETAILS.

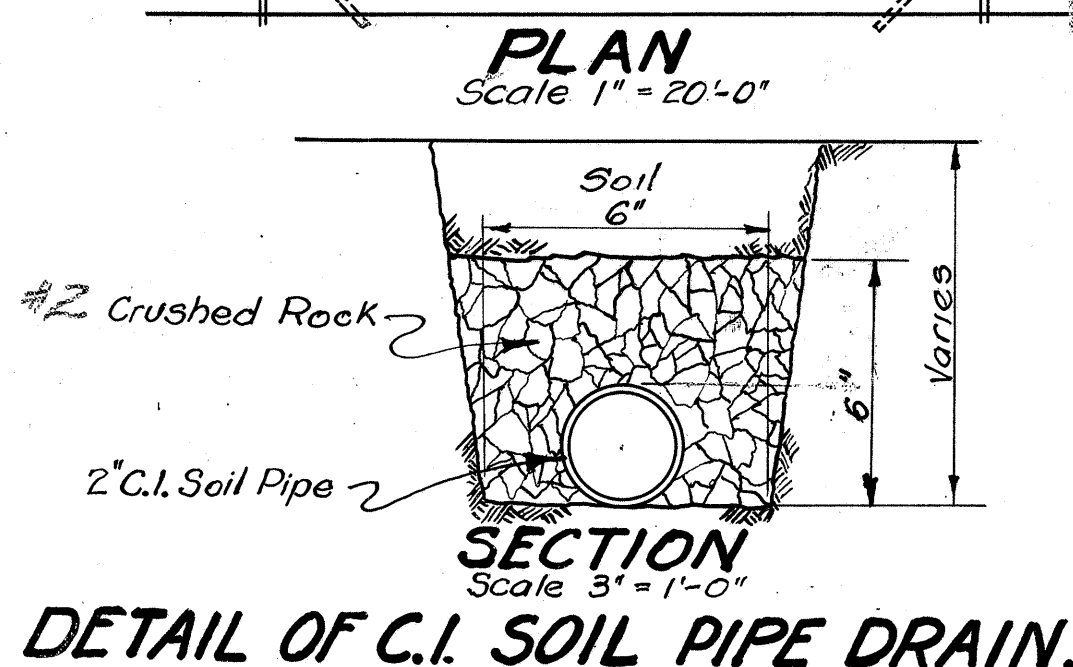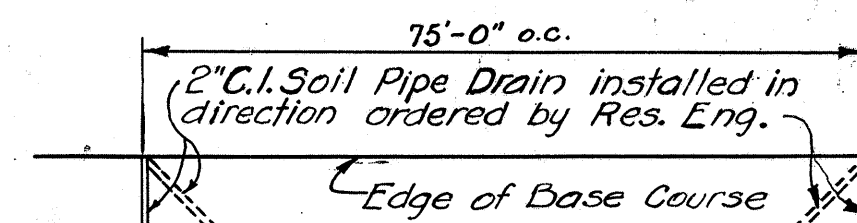

DETAIL OF C.I. SOIL PIPE DRAIN.


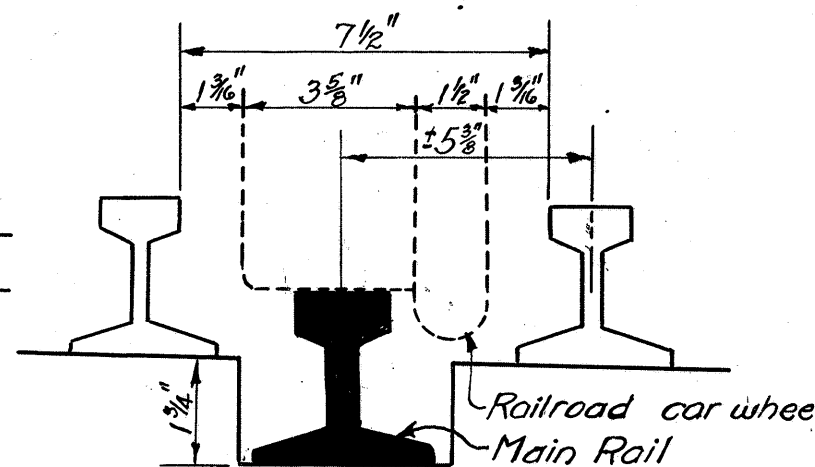


DETAIL OF RAIL SLOT.



NOTE :-
Rounded tops of cuts are paid for by their length as per specifications. Materials excavated in this shaded area shall not be included for payment under the items of "Excavation and Overhaul."

NOTE :-
In "Cut Sections" the shoulders and gutters shall be formed to the dimensions and slopes required and then the edge of the shoulders shall be rounded off evenly as shown, at no particular radius. This work shall be considered incidental to "Unclassified Excavation."

NOTE :-
Tops of Cut Slopes are to be rounded as shown, at the places indicated by the Engineer. Where "Cut Slopes" measure less than 5 feet, the 5 foot tangent is shown in the rounding of cuts shall be changed to correspond to the depth of cut.

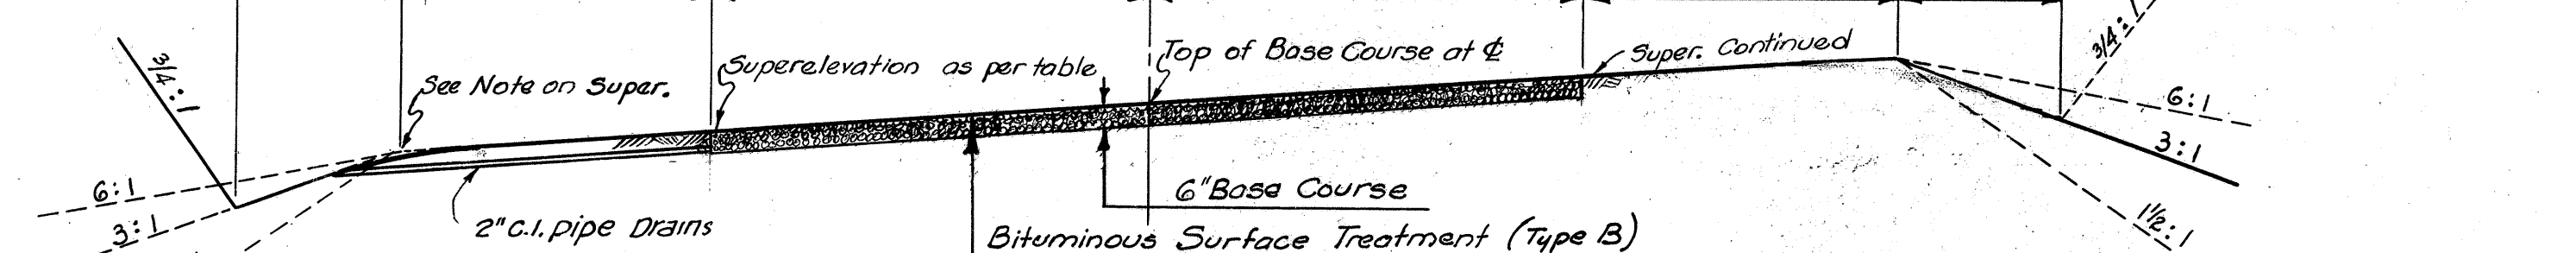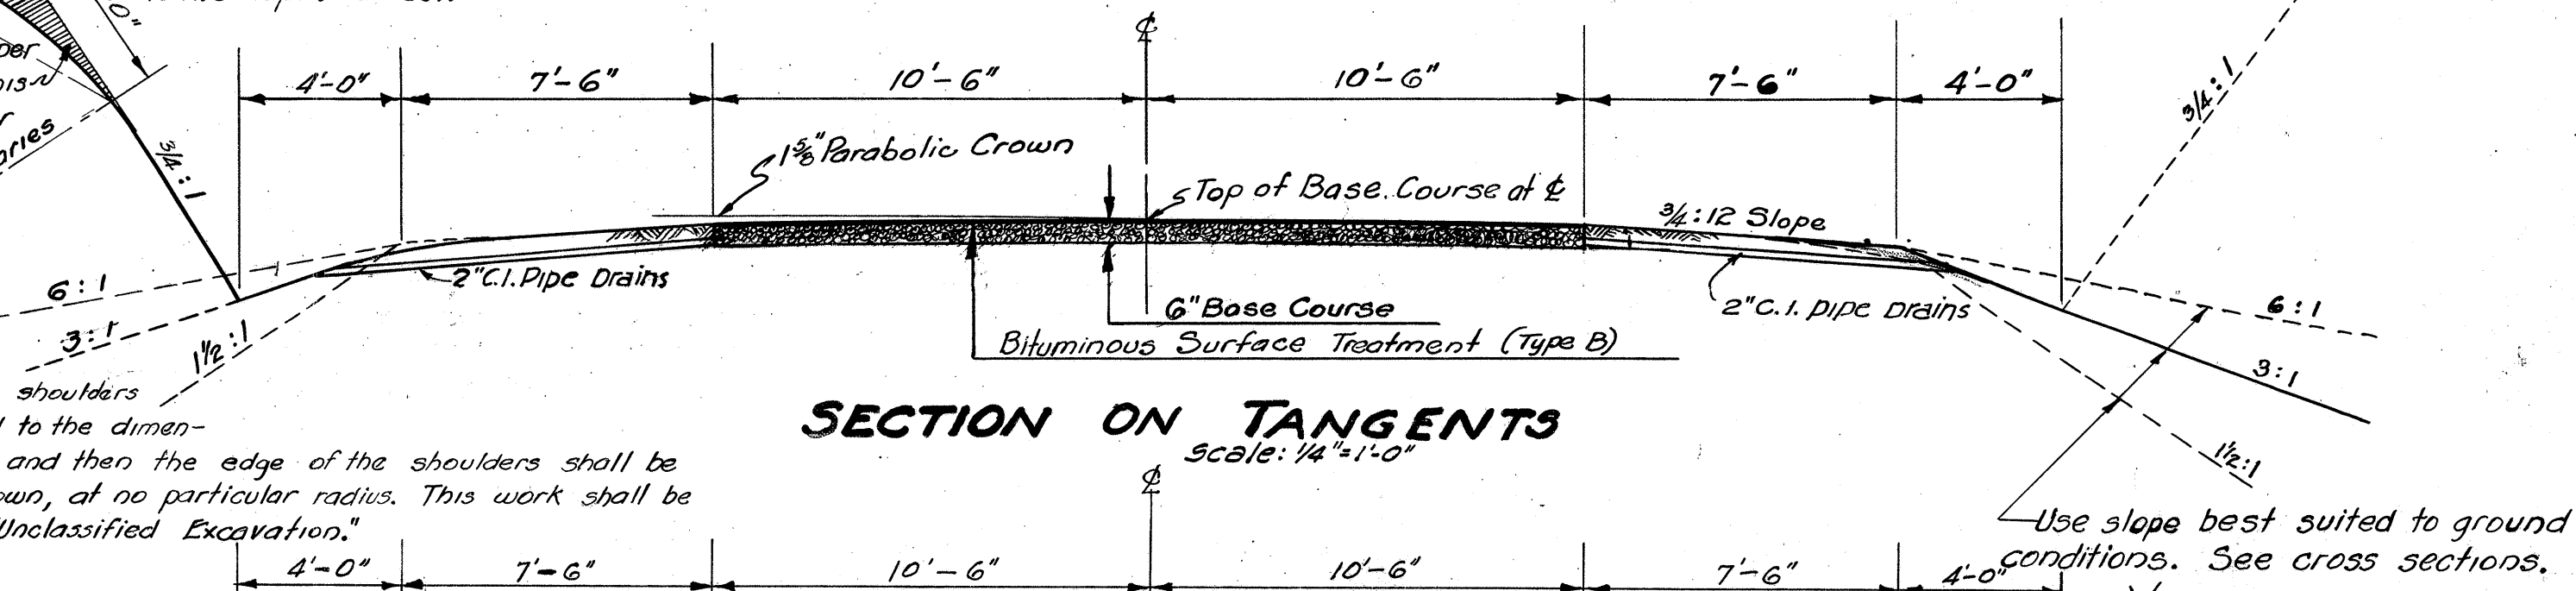


SECTION ON CURVE
TYPICAL ROAD SECTIONS.
STAS. 0+00 to 49+00, 91+00 to 213+00, 0+00 to 16+50 on F.A. Proj 16B
STA 0+00 to STA 8+50 EVA CONNECTION
Scale: 1/4"=1'-0"

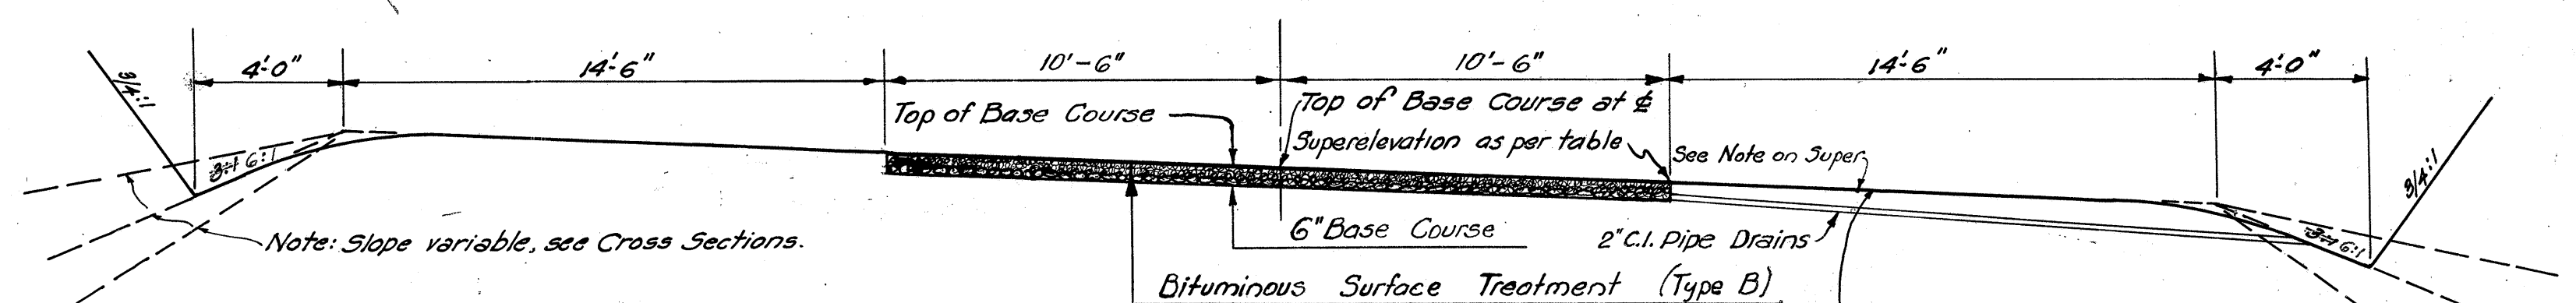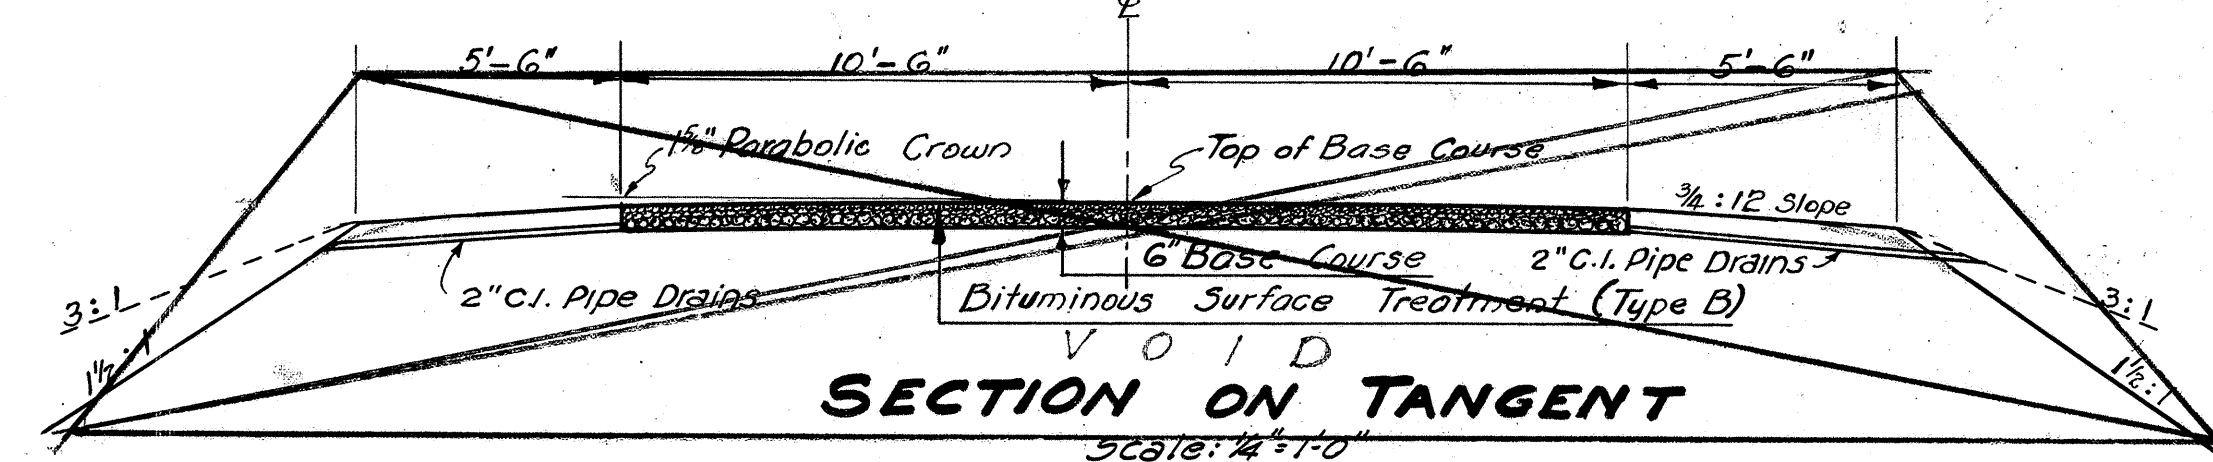

SECTION ON CURVE
TYPICAL ROAD SECTIONS.
STA 49+00 to STA 91+00
85+00 Scale: 1/4"=1'-0"

Note :-
When super is less than .063 ft. per ft., the shoulder slope is 3/4:12. When super is equal to or greater than .063 ft. per ft., the shoulder slope is the same as the rate of super. This note applies only to the shoulder on the lower side of the super.

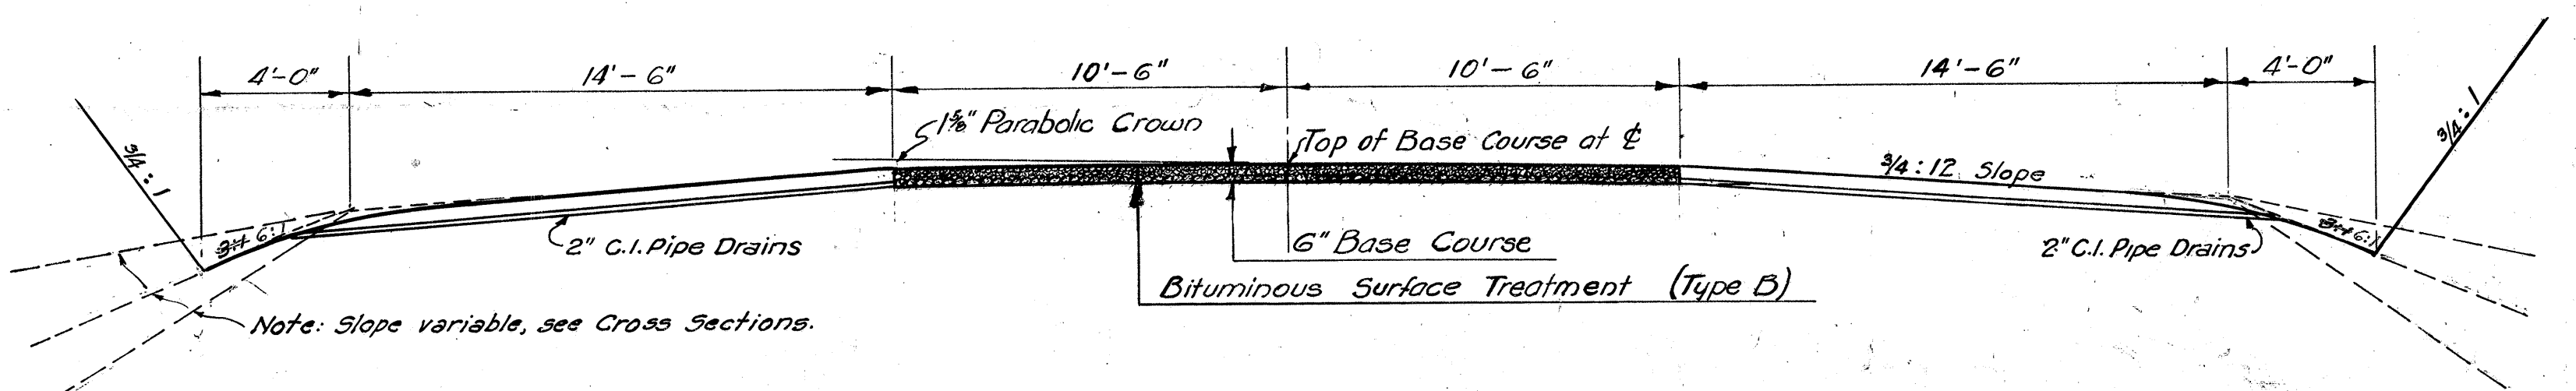

TYPICAL ROAD SECTION ON TANGENT.
STA 49+00 to STA 91+00
85+00 Scale: 1/4"=1'-0"

NOTES ON BASE COURSE AND SURFACE TREATMENT
BASE COURSE :- Waterbound Macadam Base Course 6" Compacted Thickness.
BITUMINOUS SURFACE TREATMENT: Type B.

TERRITORIAL HIGHWAY DEPARTMENT
TERRITORY OF HAWAII
TYPICAL ROAD SECTIONS

SHEET NO OF SHEETS

44449.2 44450.2 44451.2
CMAKE @ PRINTS

Corrections: H.H.K. 12-29-39.

DATE	12-29-39
DESIGNED BY	E. HART
DRAWN BY	E. HART
CHECKED BY	
ORIGINAL PLAN	No.
NOTE BOOK	
CHECKED BY	