



INDEX TO DRAWINGS	
SHEET NO.	DESCRIPTION
1	TITLE SHEET
2	TYPICAL SECTIONS
3-10	PLANS

TERRITORY OF HAWAII
TERRITORIAL HIGHWAY DEPARTMENT
HONOLULU T.H.

PLANS OF
ROADSIDE LANDSCAPING
WAIANAE ROAD
FEDERAL AID PROJECT NO.4-C(3)

WAIPAHU CUTOFF
EWA DISTRICT
OAHU T.H.

FED. ROAD DIST. NO.	STATE	FED. AID PROJ. NO.	FISCAL YEAR	SHEET NO.	TOTAL SHEETS
HAWAII	HAW.	4-C(3)	1940	1	10

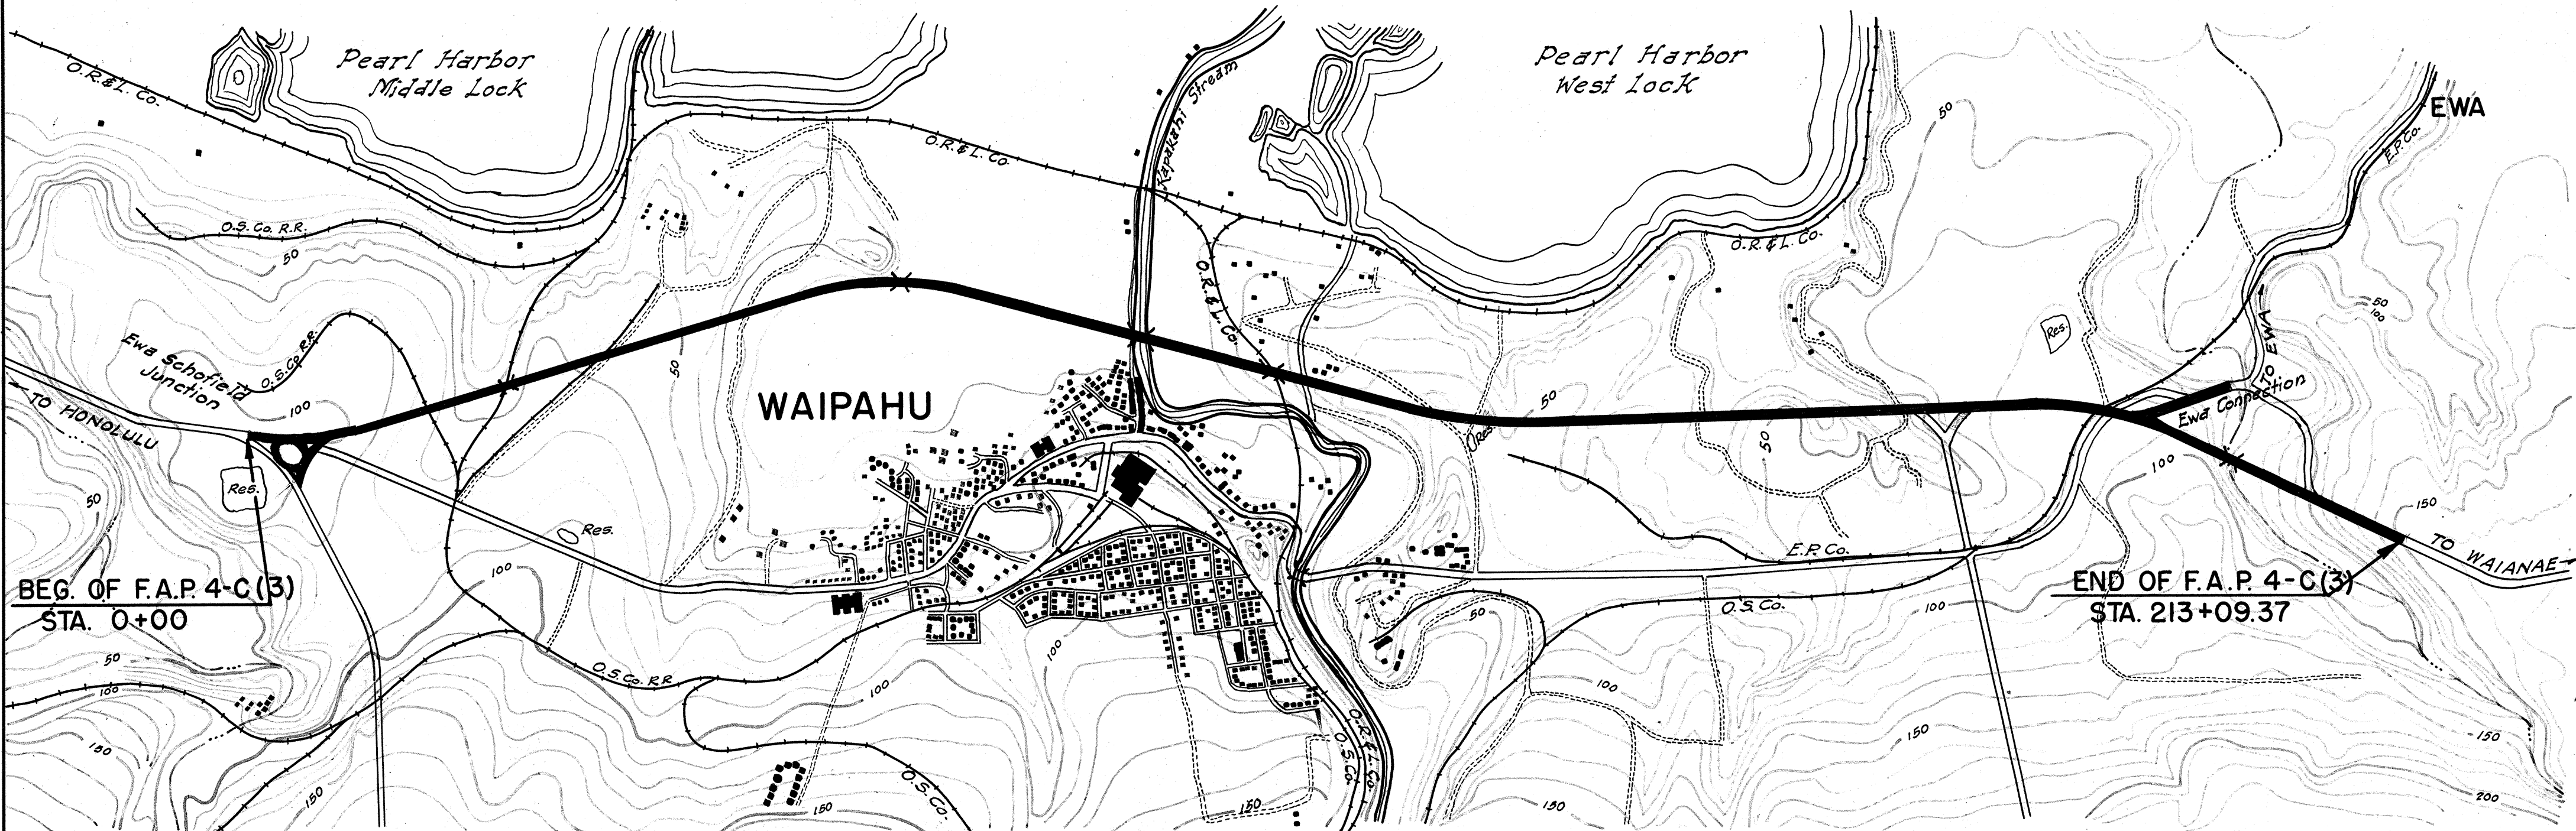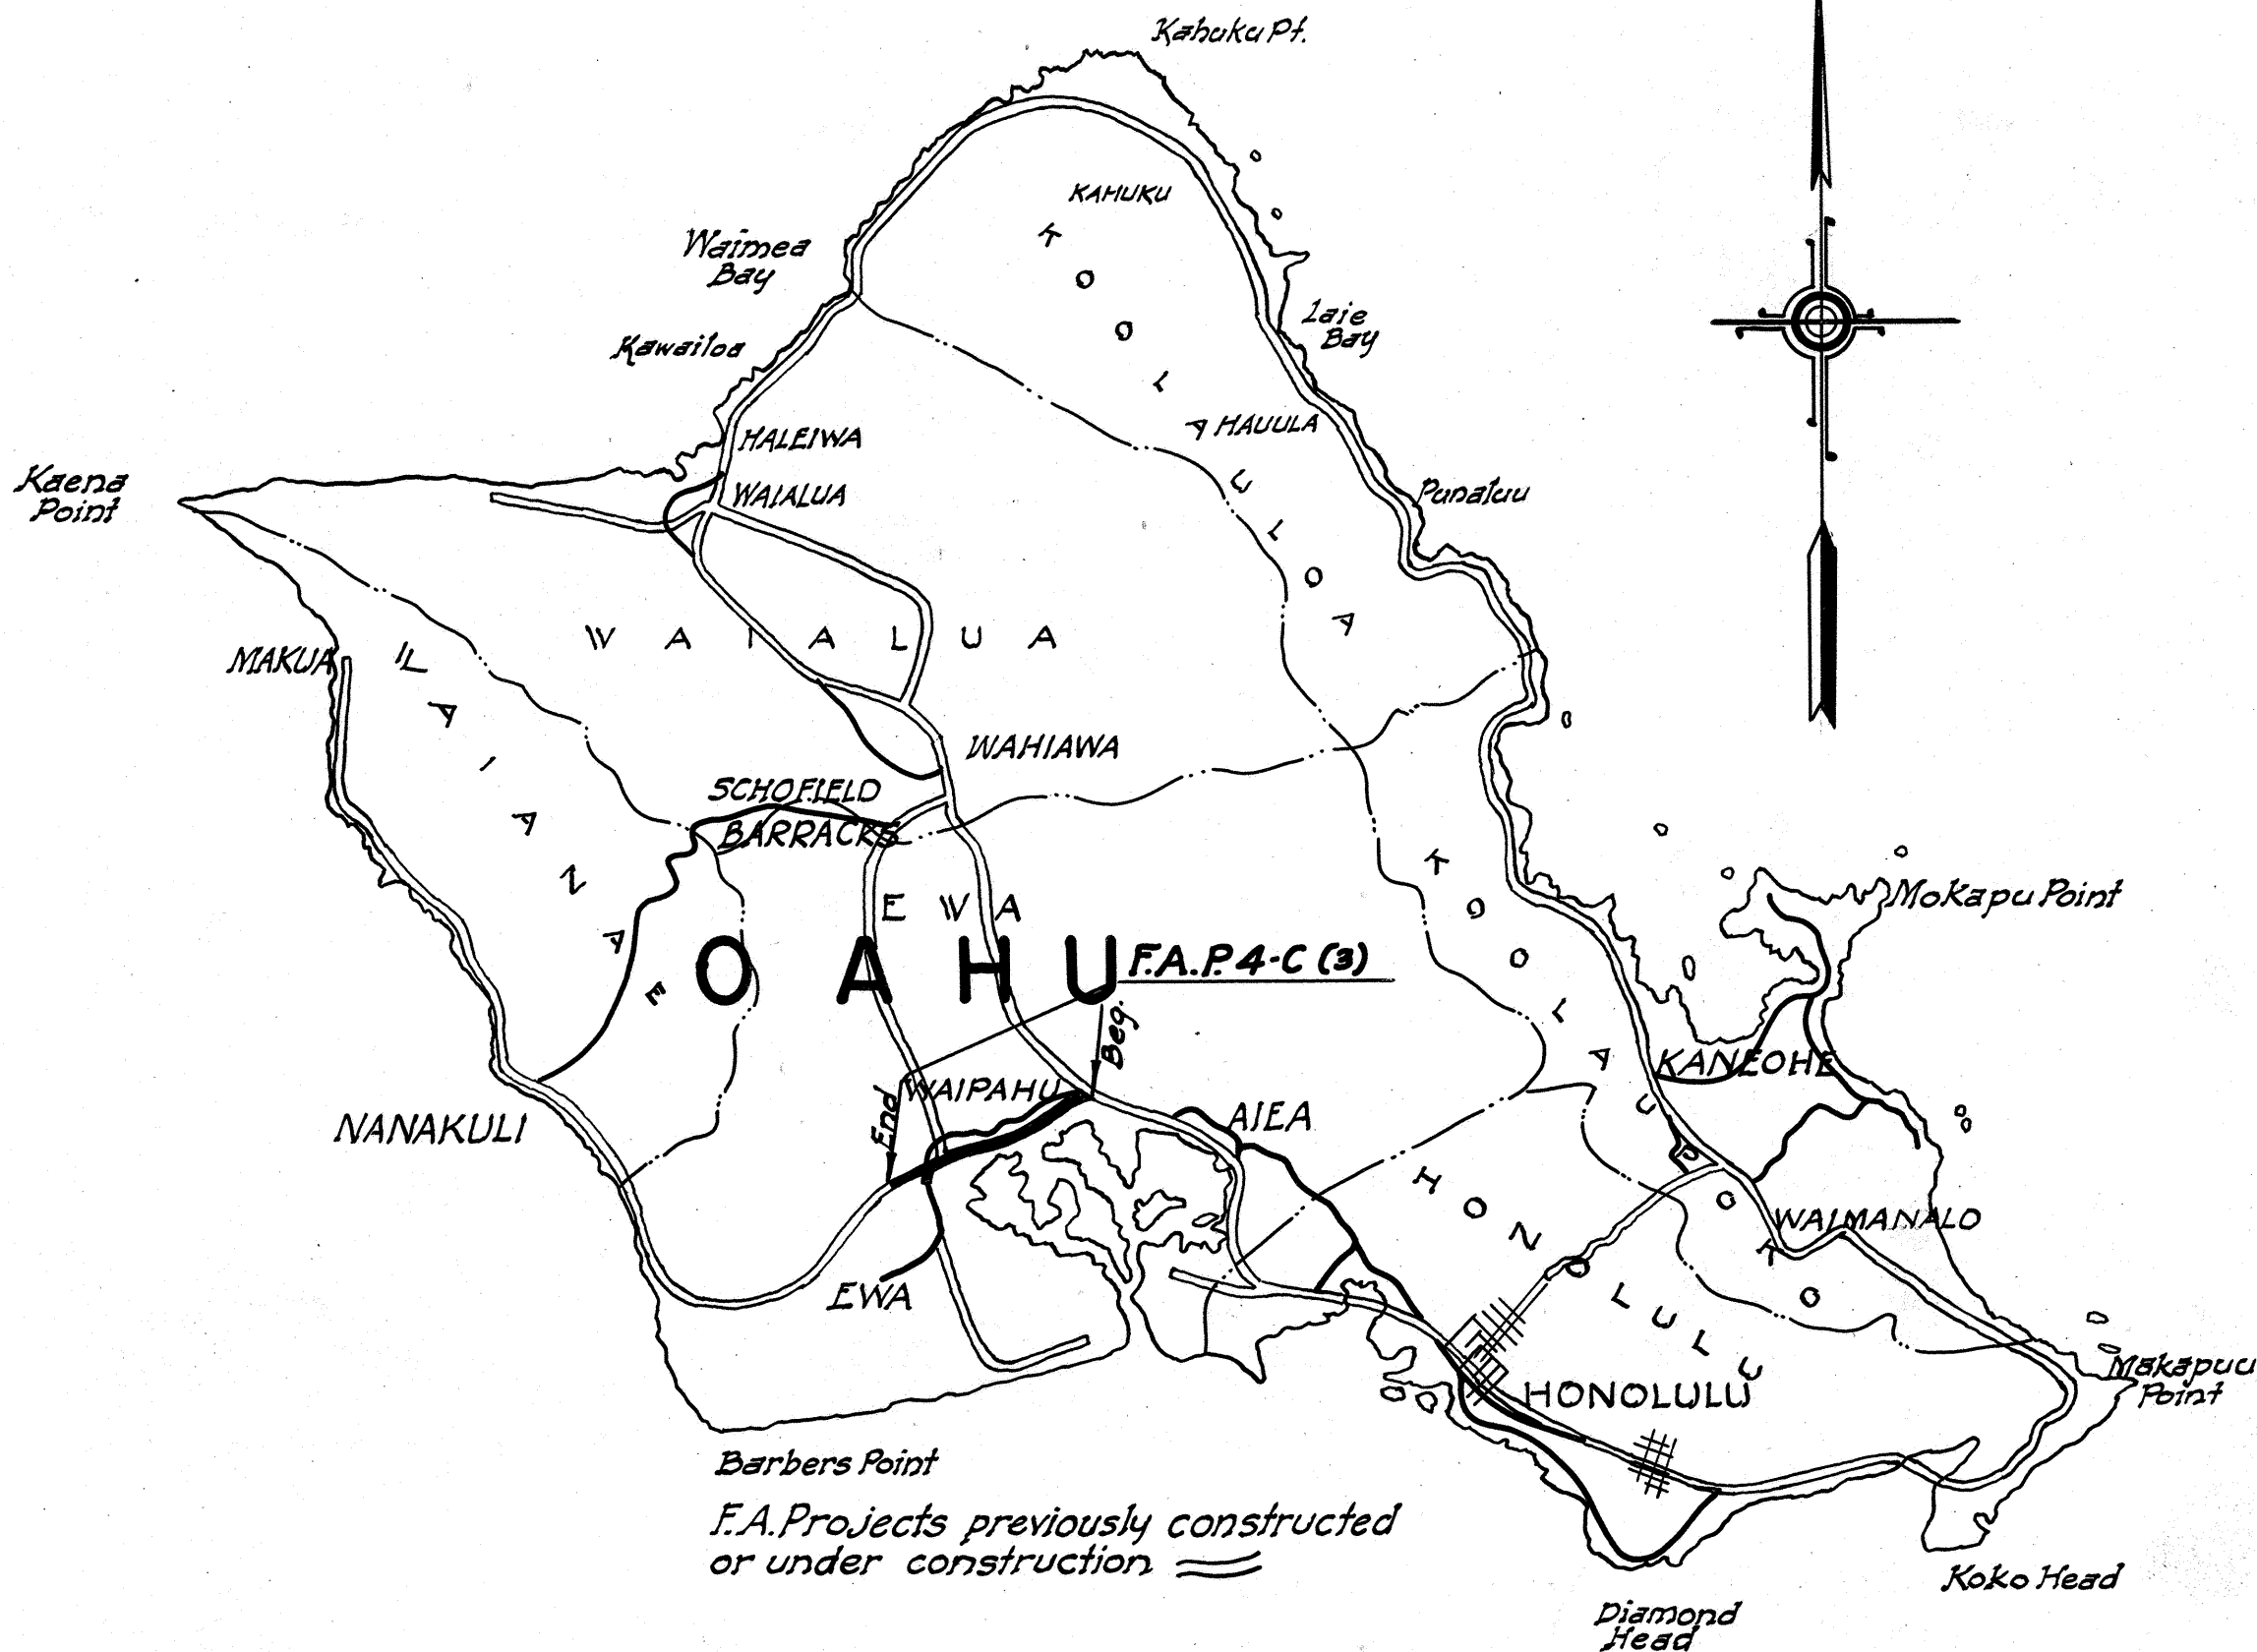

LAYOUT OF PROJECT
Scale: 1" = 1000'

Gross & Net Length 3.993 Mi.

APPROVED
James Blair
Date: 6-4-40
TERRITORIAL HIGHWAY ENGINEER

RECOMMENDED FOR APPROVAL
DISTRICT ENGINEER
PUBLIC ROADS ADMINISTRATION
FEDERAL WORKS AGENCY

RECOMMENDED FOR APPROVAL
CHIEF WESTERN REGION
PUBLIC ROADS ADMINISTRATION
FEDERAL WORKS AGENCY

APPROVED
COMMISSIONER
PUBLIC ROADS ADMINISTRATION
FEDERAL WORKS AGENCY