
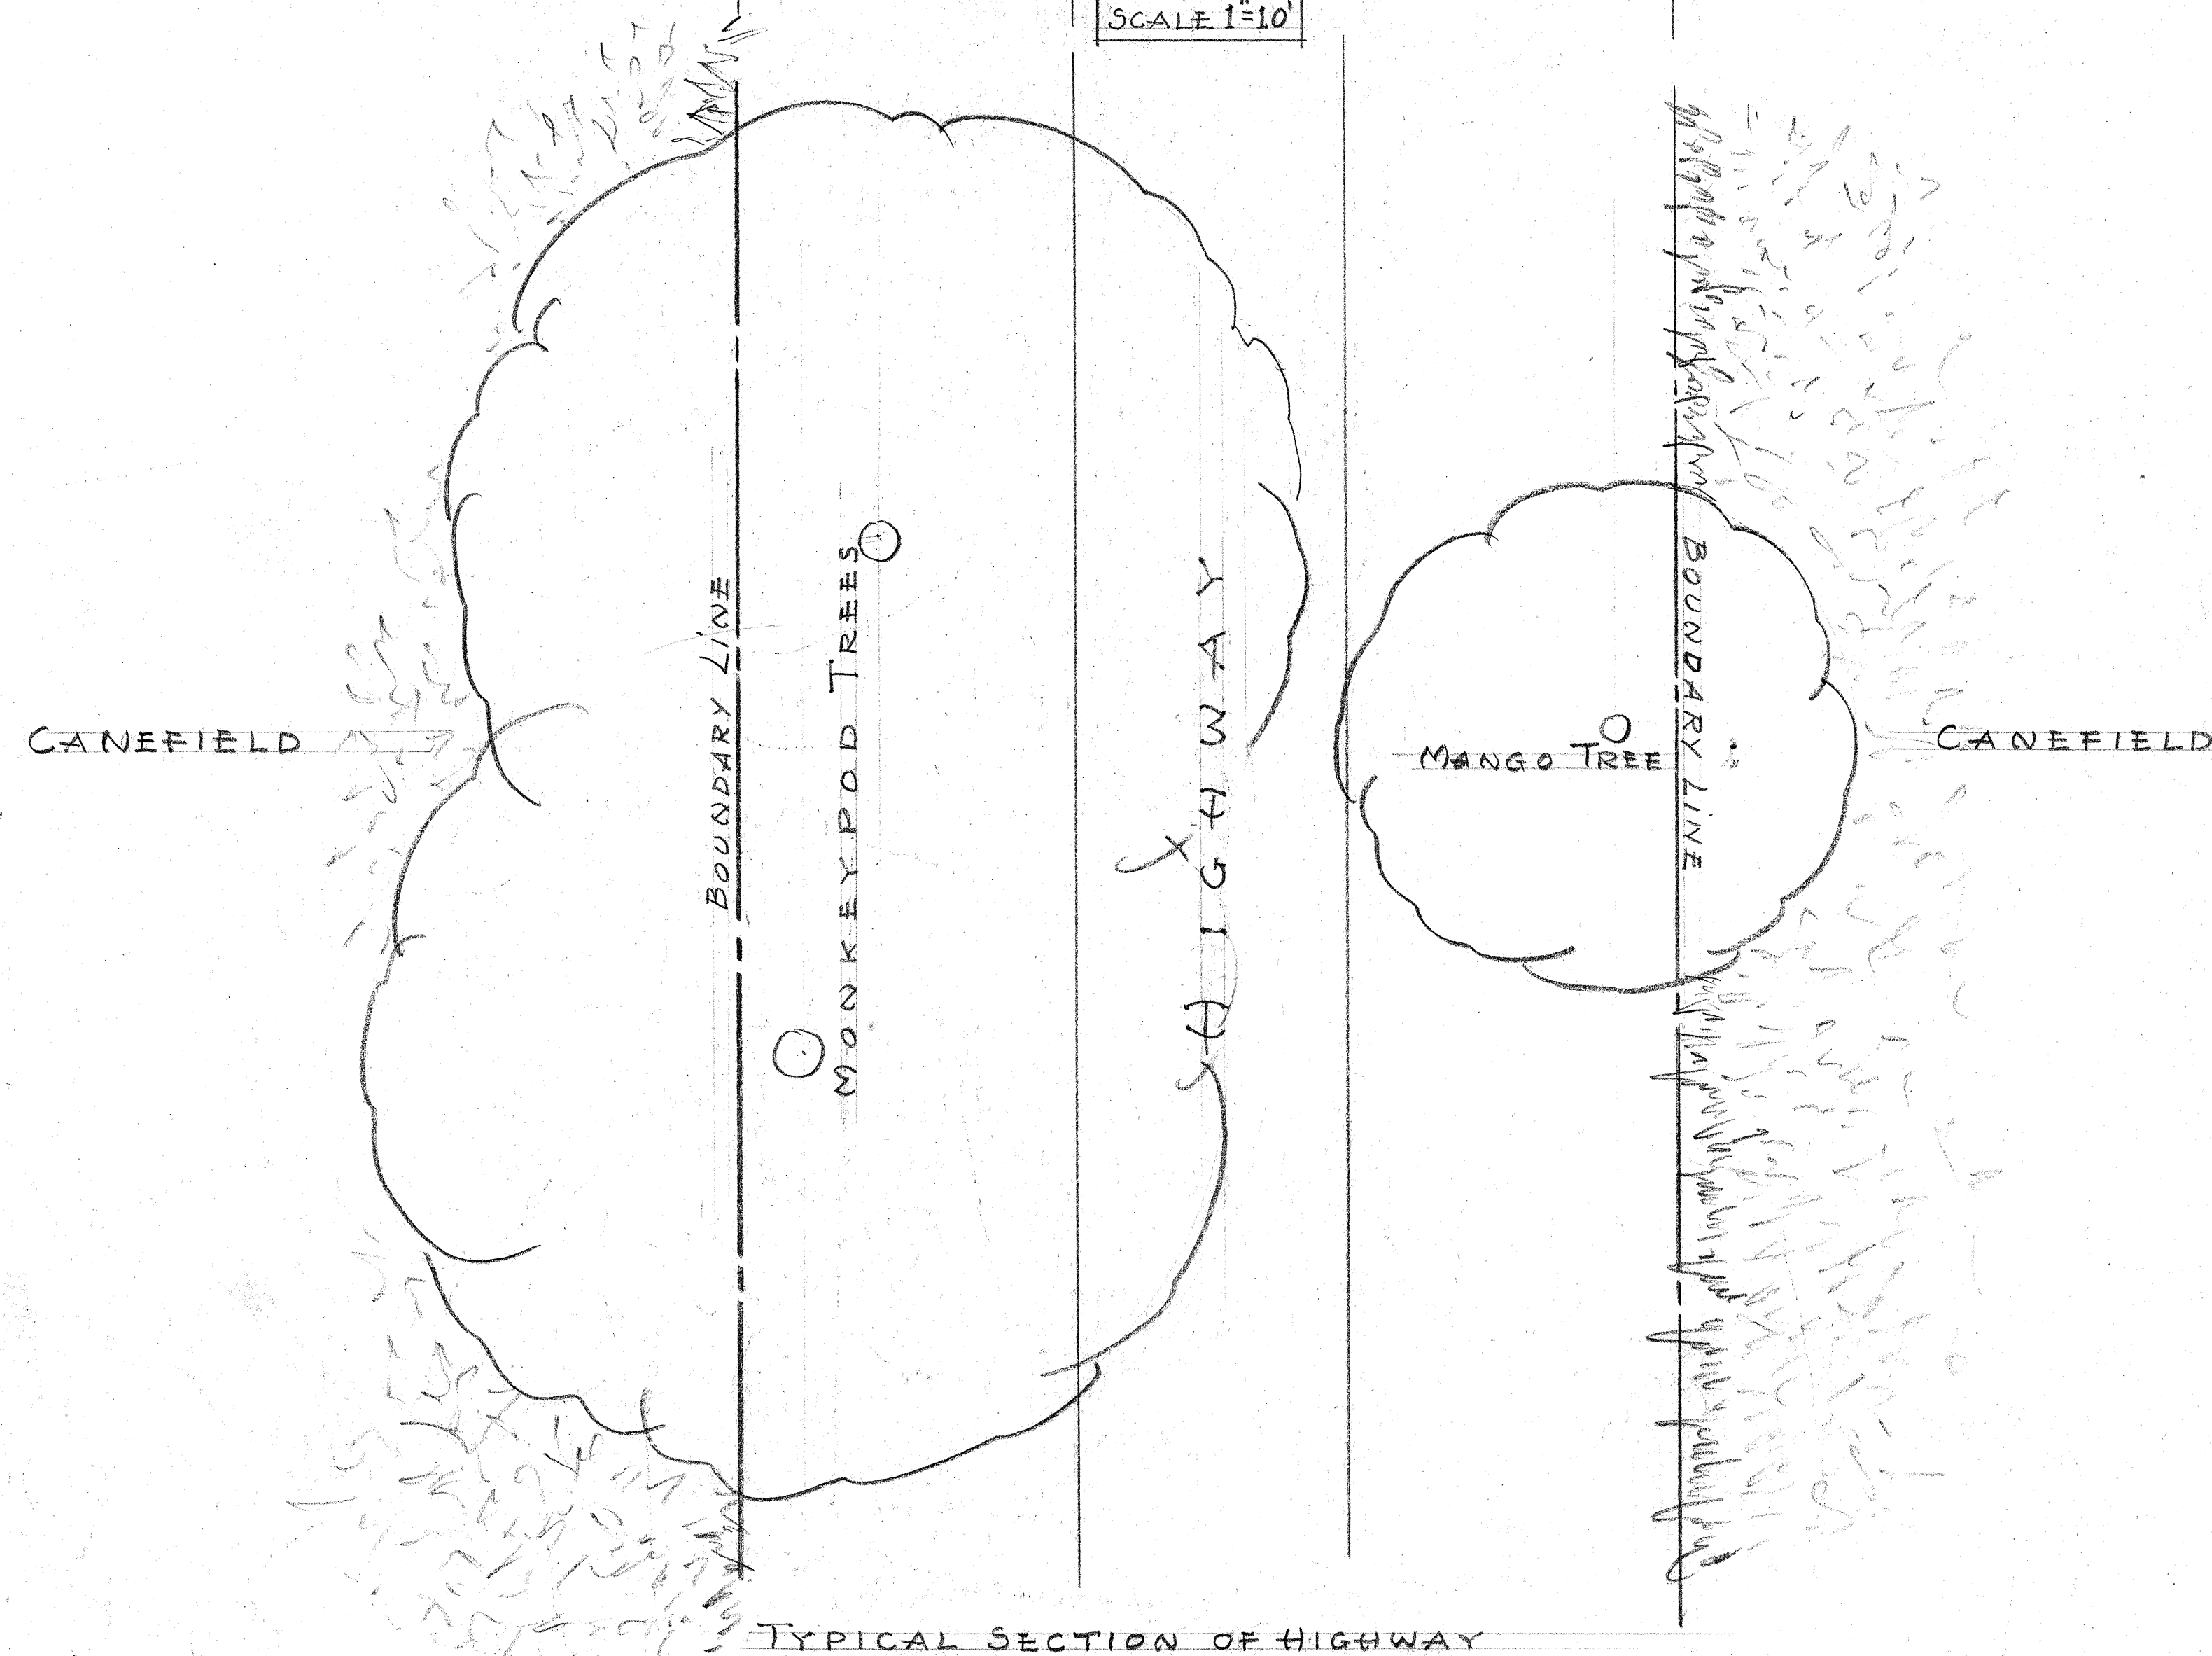
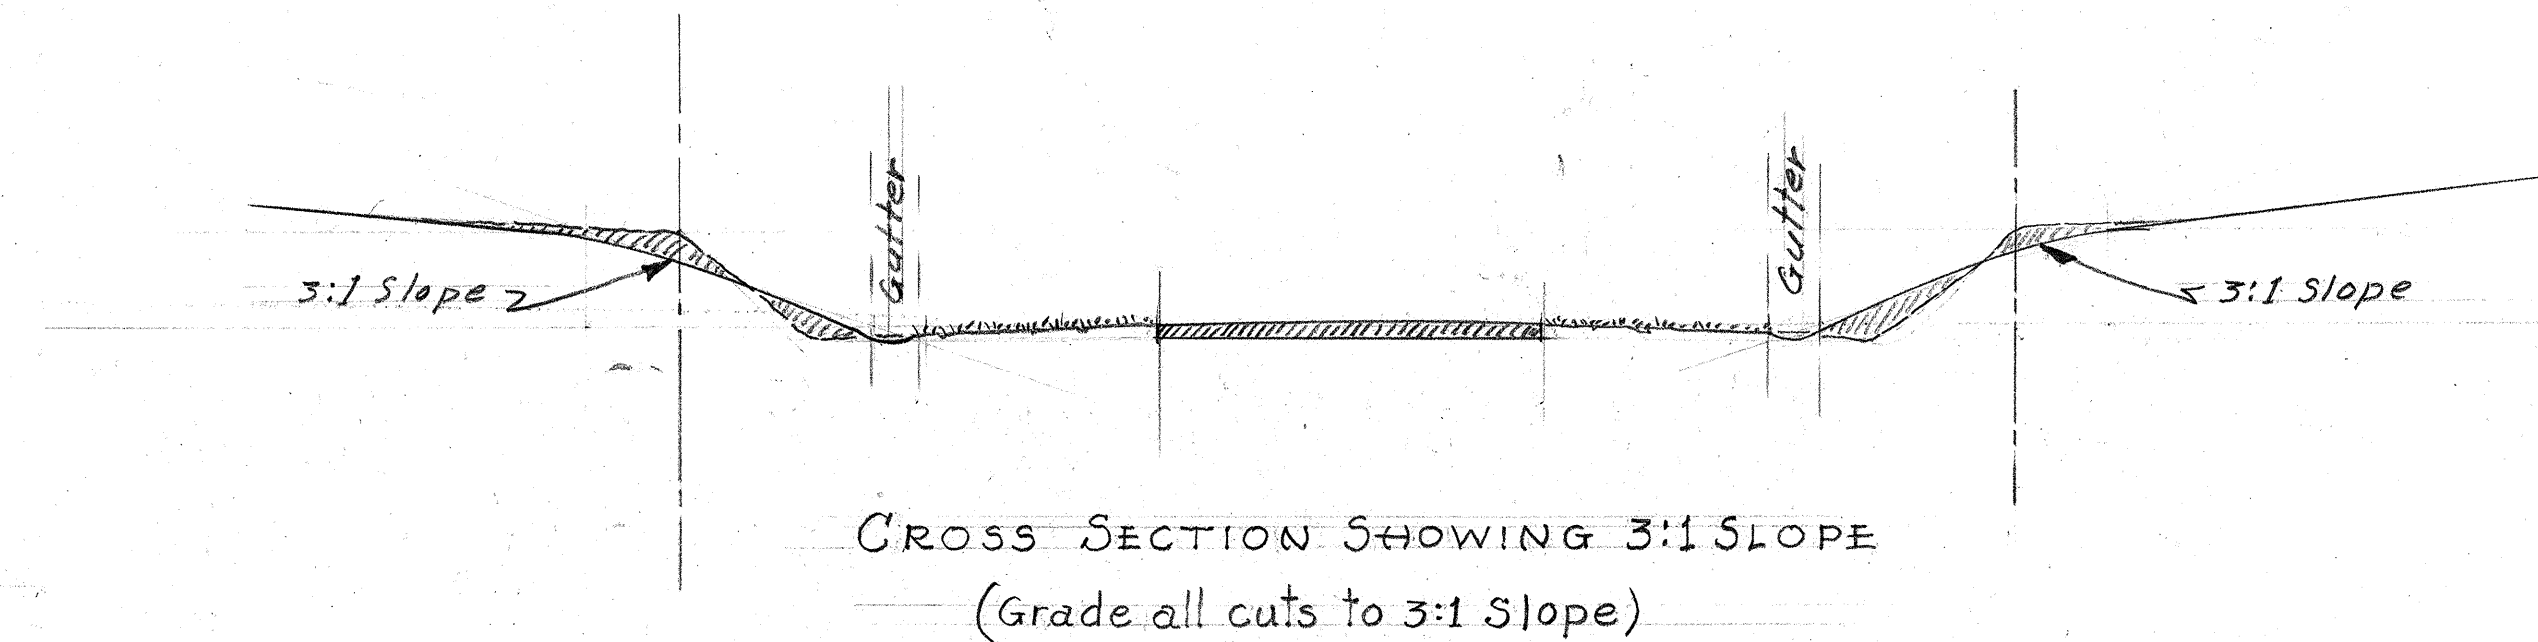


FED. ROAD DIST. NO.	STATE	FED. AID PROJ. NO.	FISCAL YEAR	SHEET NO.	TOTAL SHEETS
HAWAII	HAW.	4-C(3)	1940	2	10

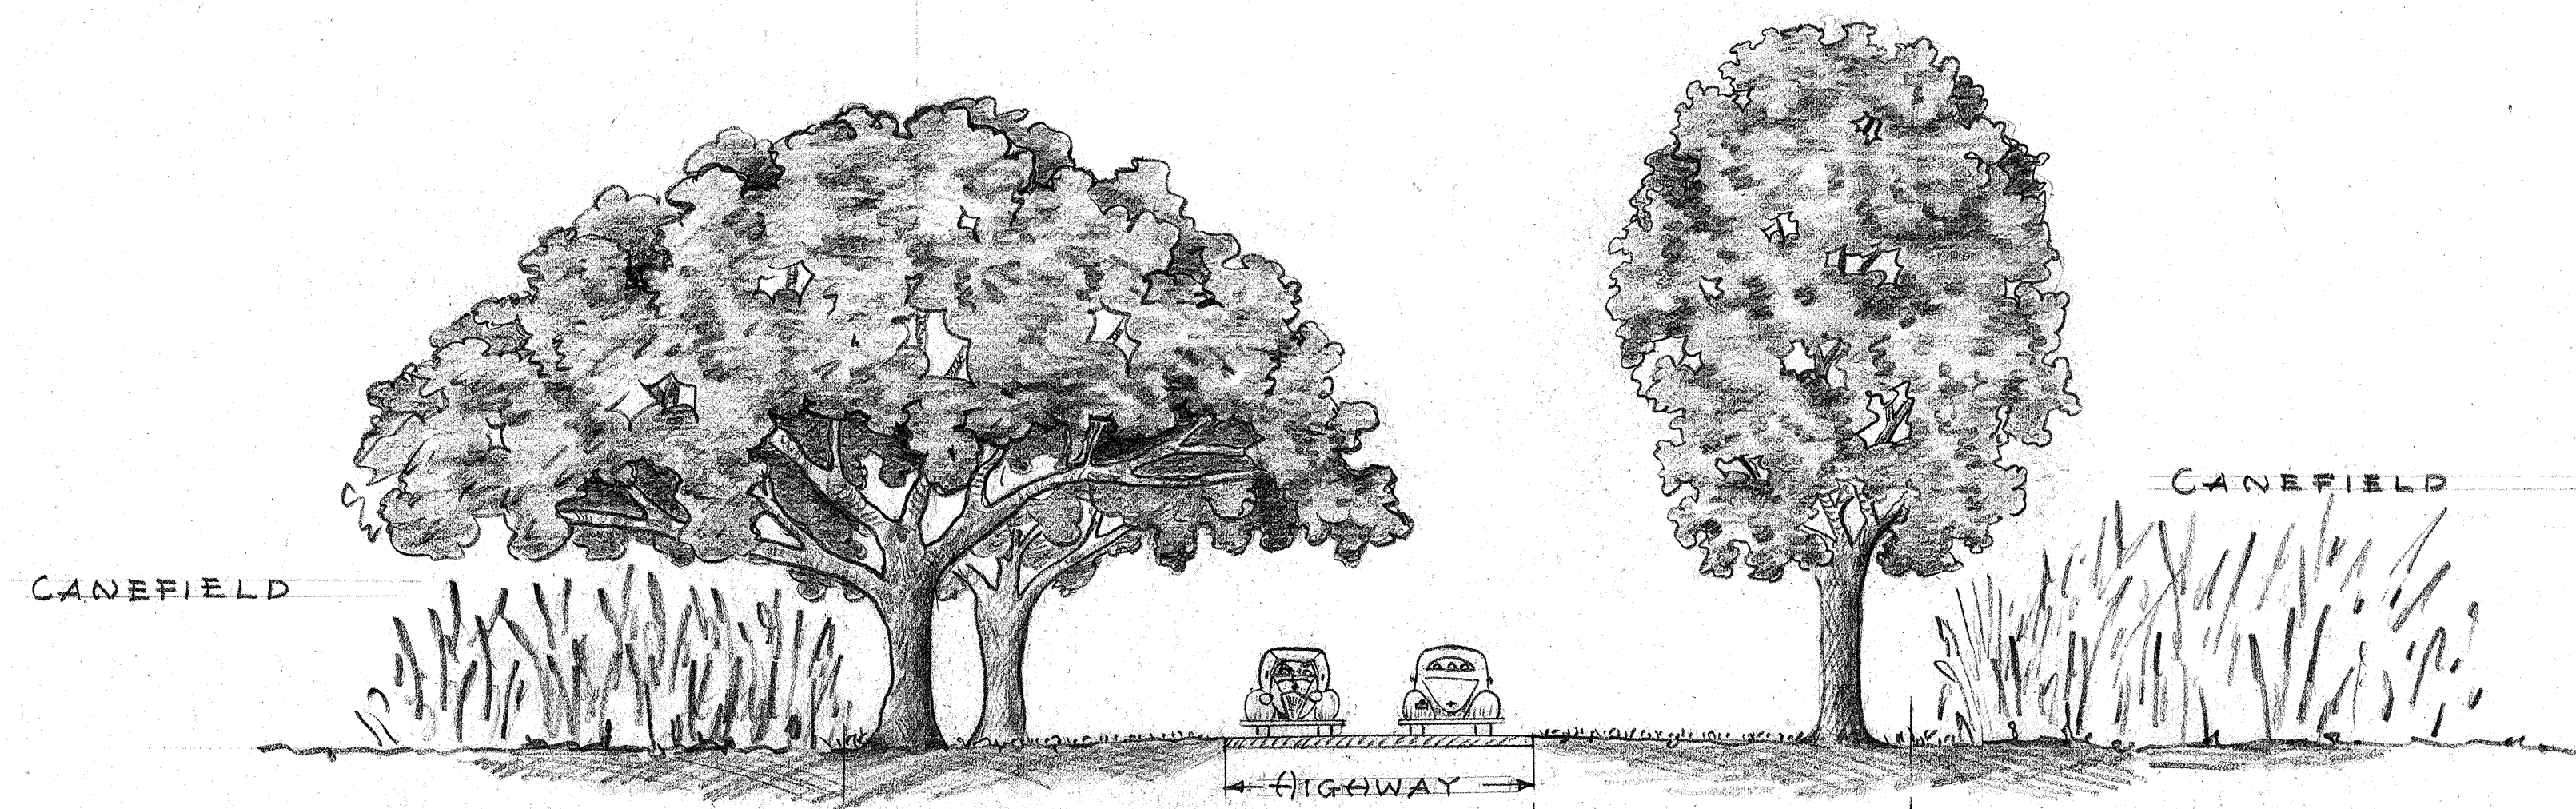

LANDSCAPE PLAN OF
FEDERAL AID PROJECT
No. F.A.P.-4-C

SCALE 1"=50'

R.C. TONGG LANDSCAPE ARCHITECT
HONOLULU HAWAII
MAY 31, 1939

APPROVED _____ DATE _____
Louis Olsen
TERR. HIGHWAY ENGINEER

TERRITORIAL HIGHWAY DEPARTMENT
TERRITORY OF HAWAII

Proj. No. F.A.P.-4-C

SHEET No 2 OF 10 SHEETS

5041.2

5041

ORIGINAL PLAN	DATE
DESIGNED BY	
DRAWN BY	
CHECKED BY	
NOTE BOOK	
QUANTITIES CHECKED BY	
CHECKED BY	