




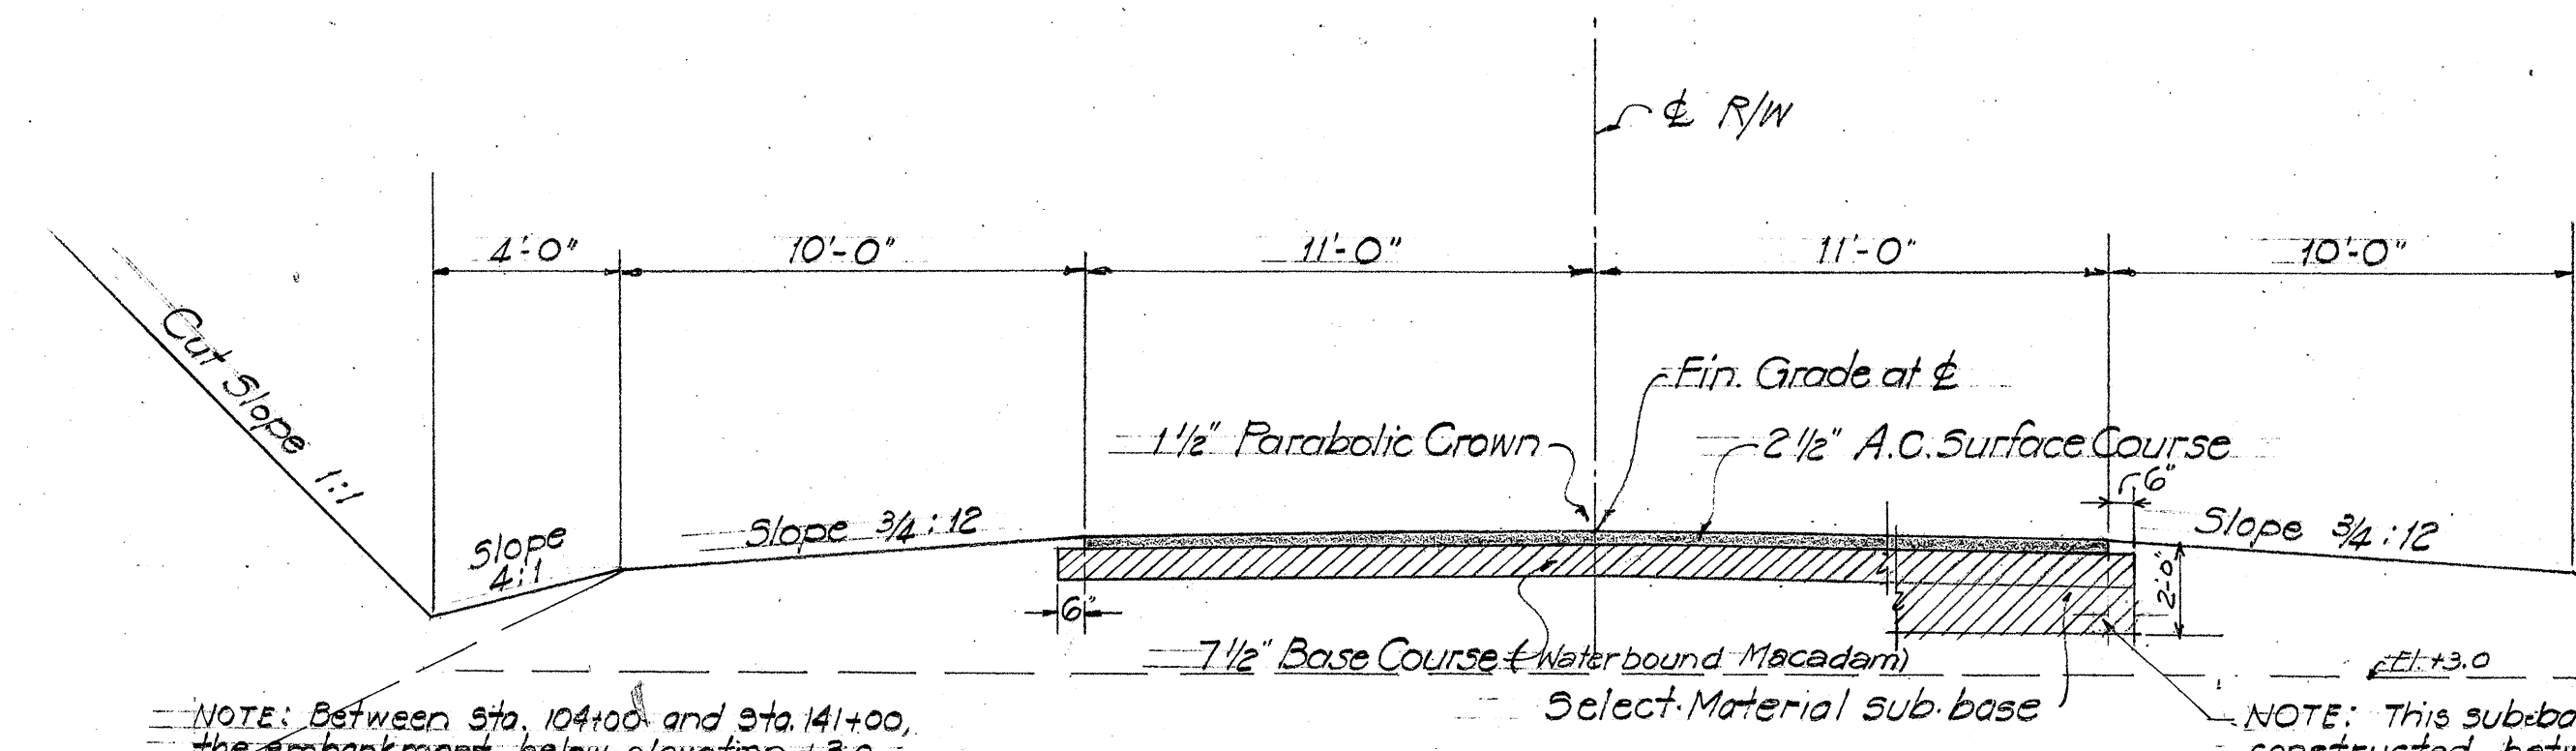



TYPICAL SECTION ON TANGENT
Scale: 1/4" = 1'-0"

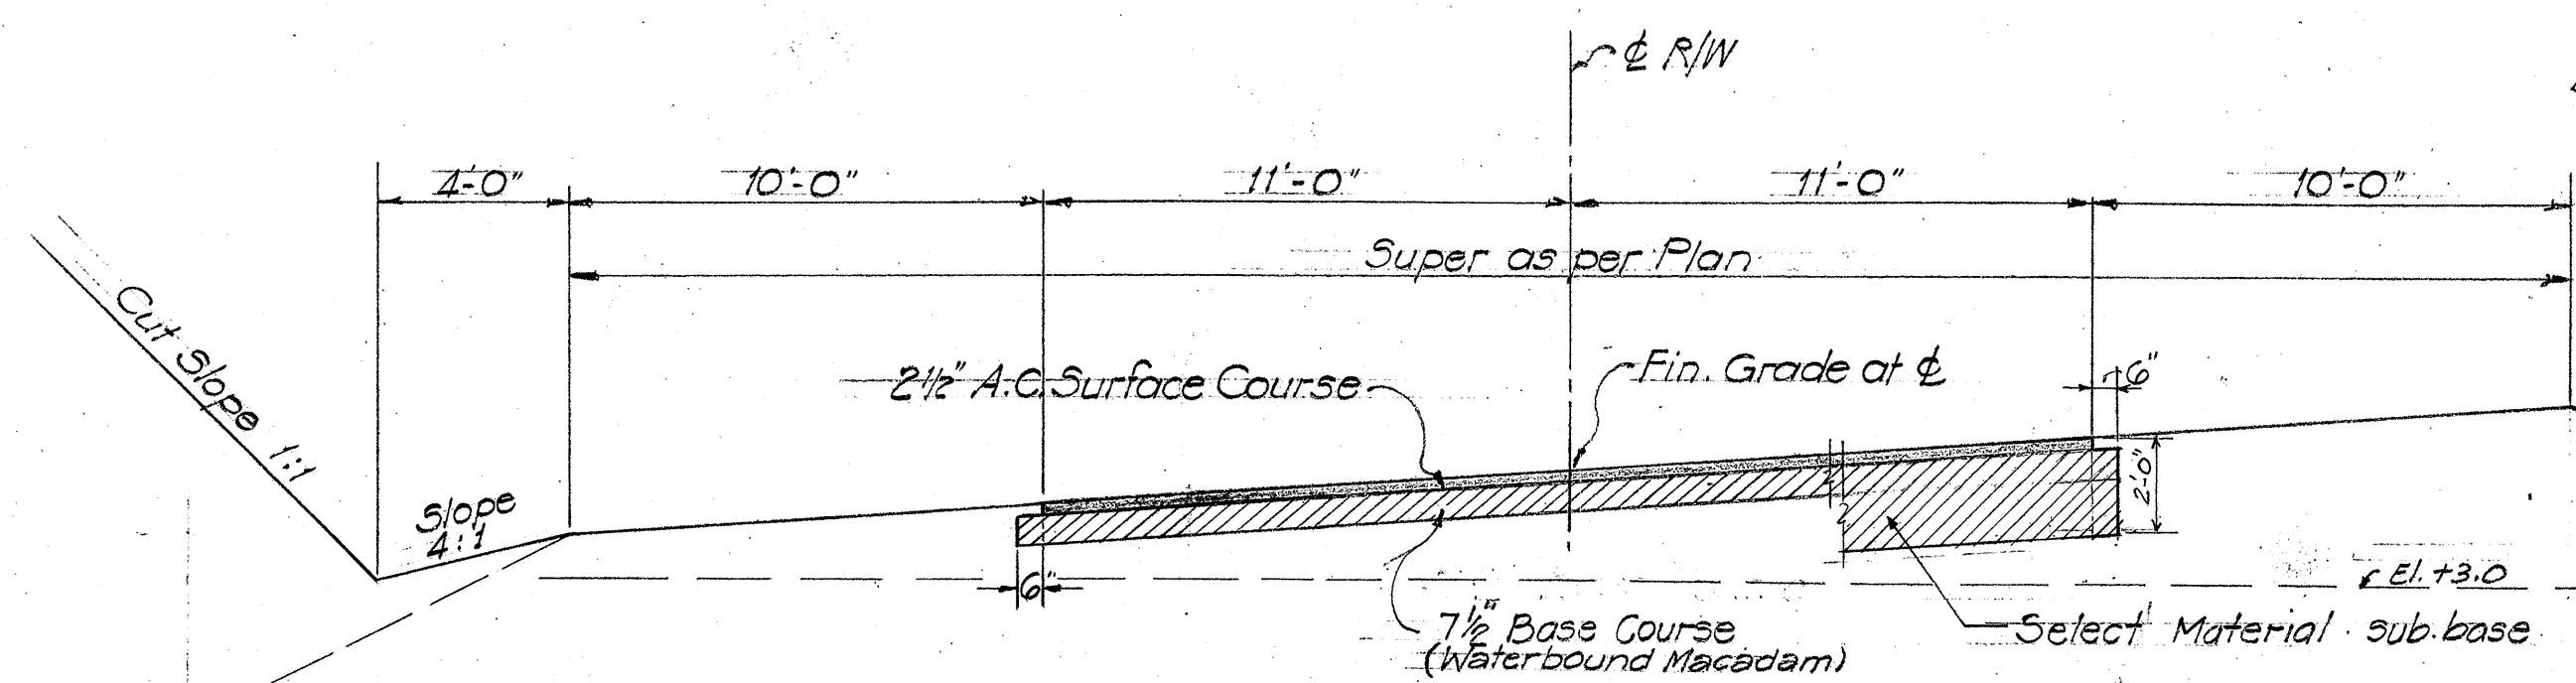


TYPICAL SECTION ON CURVE
Scale: 1/4" = 1'-0"

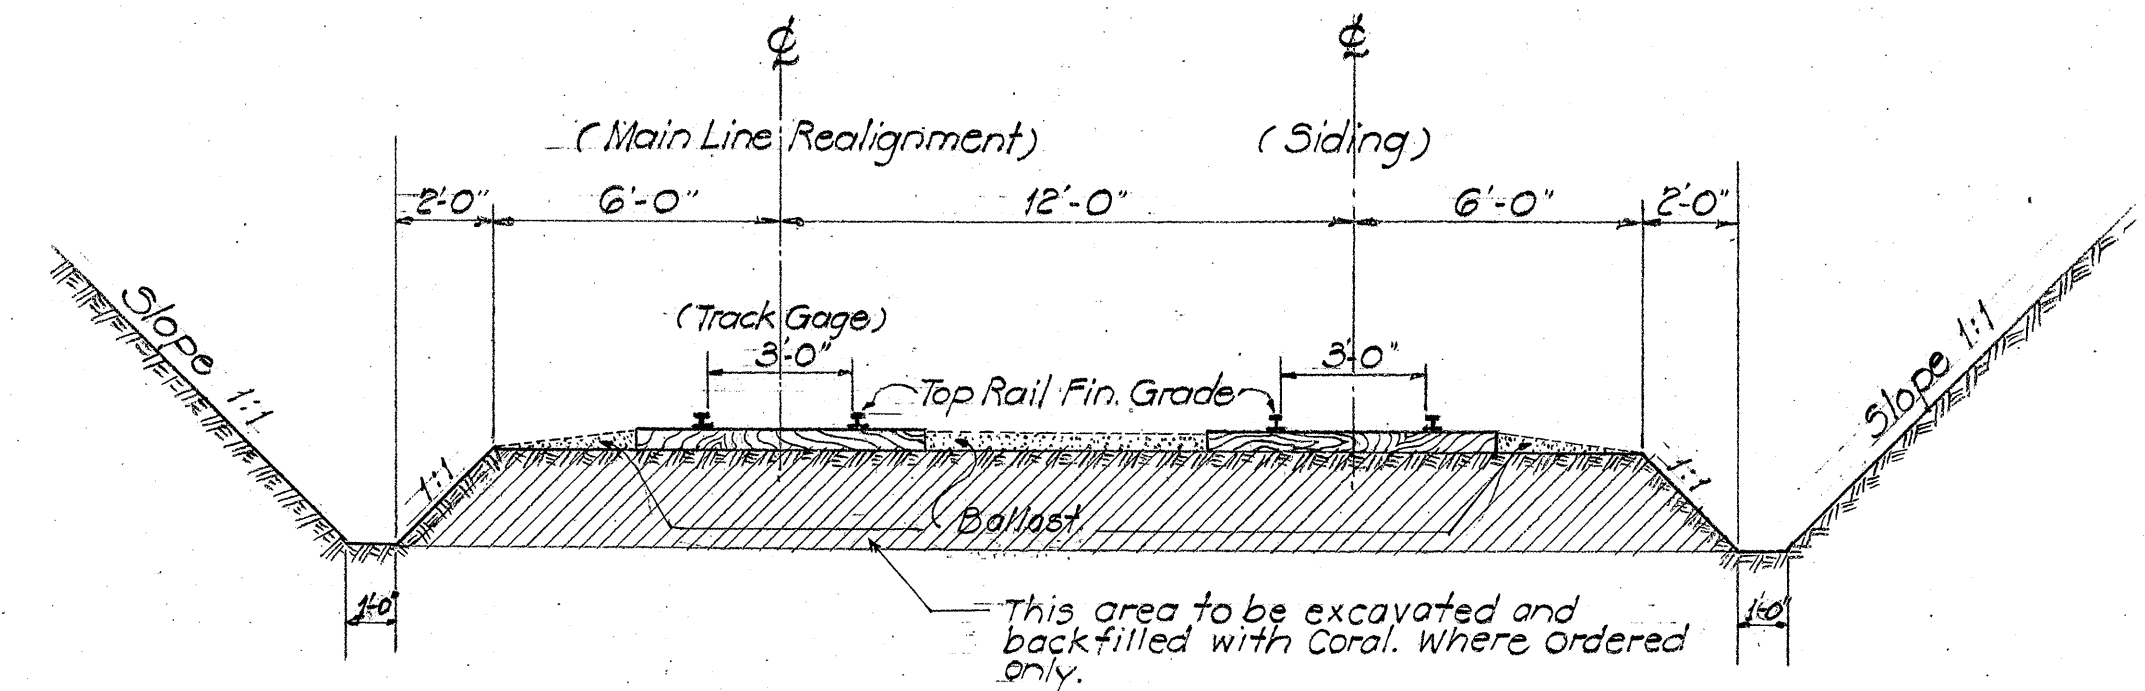


TYPICAL SECTION ~ O.R. & L. RAILROAD REALIGNMENT
Scale: 1/4" = 1'-0"

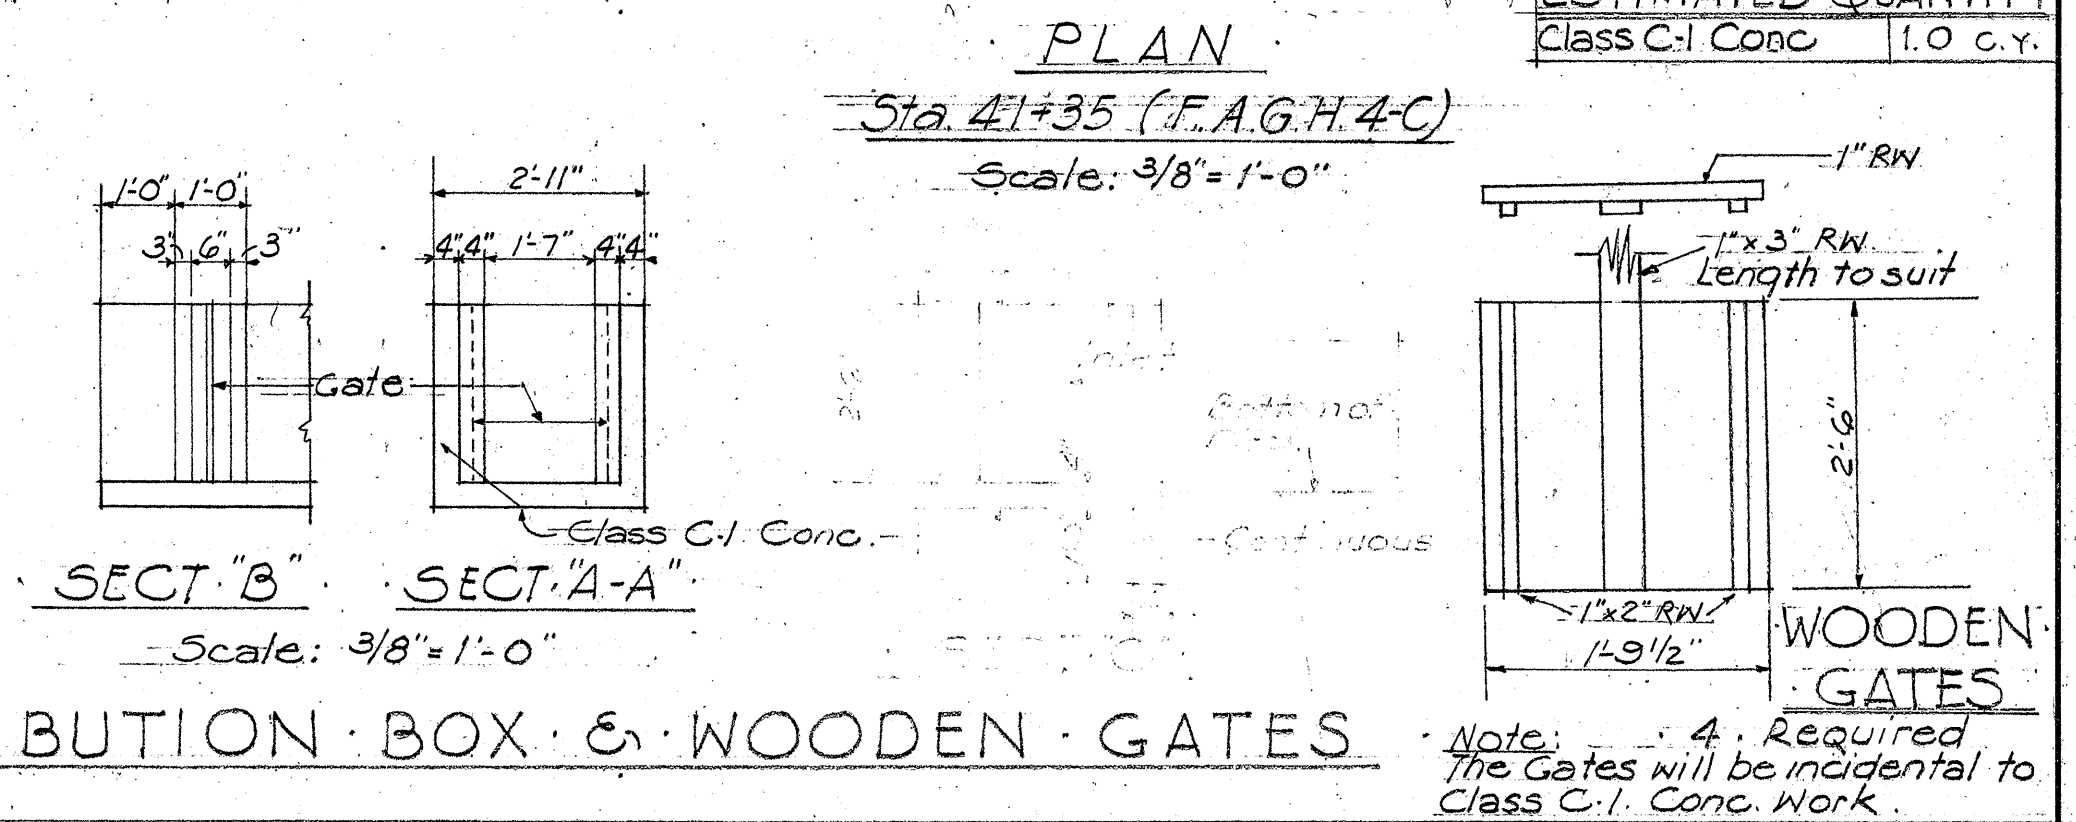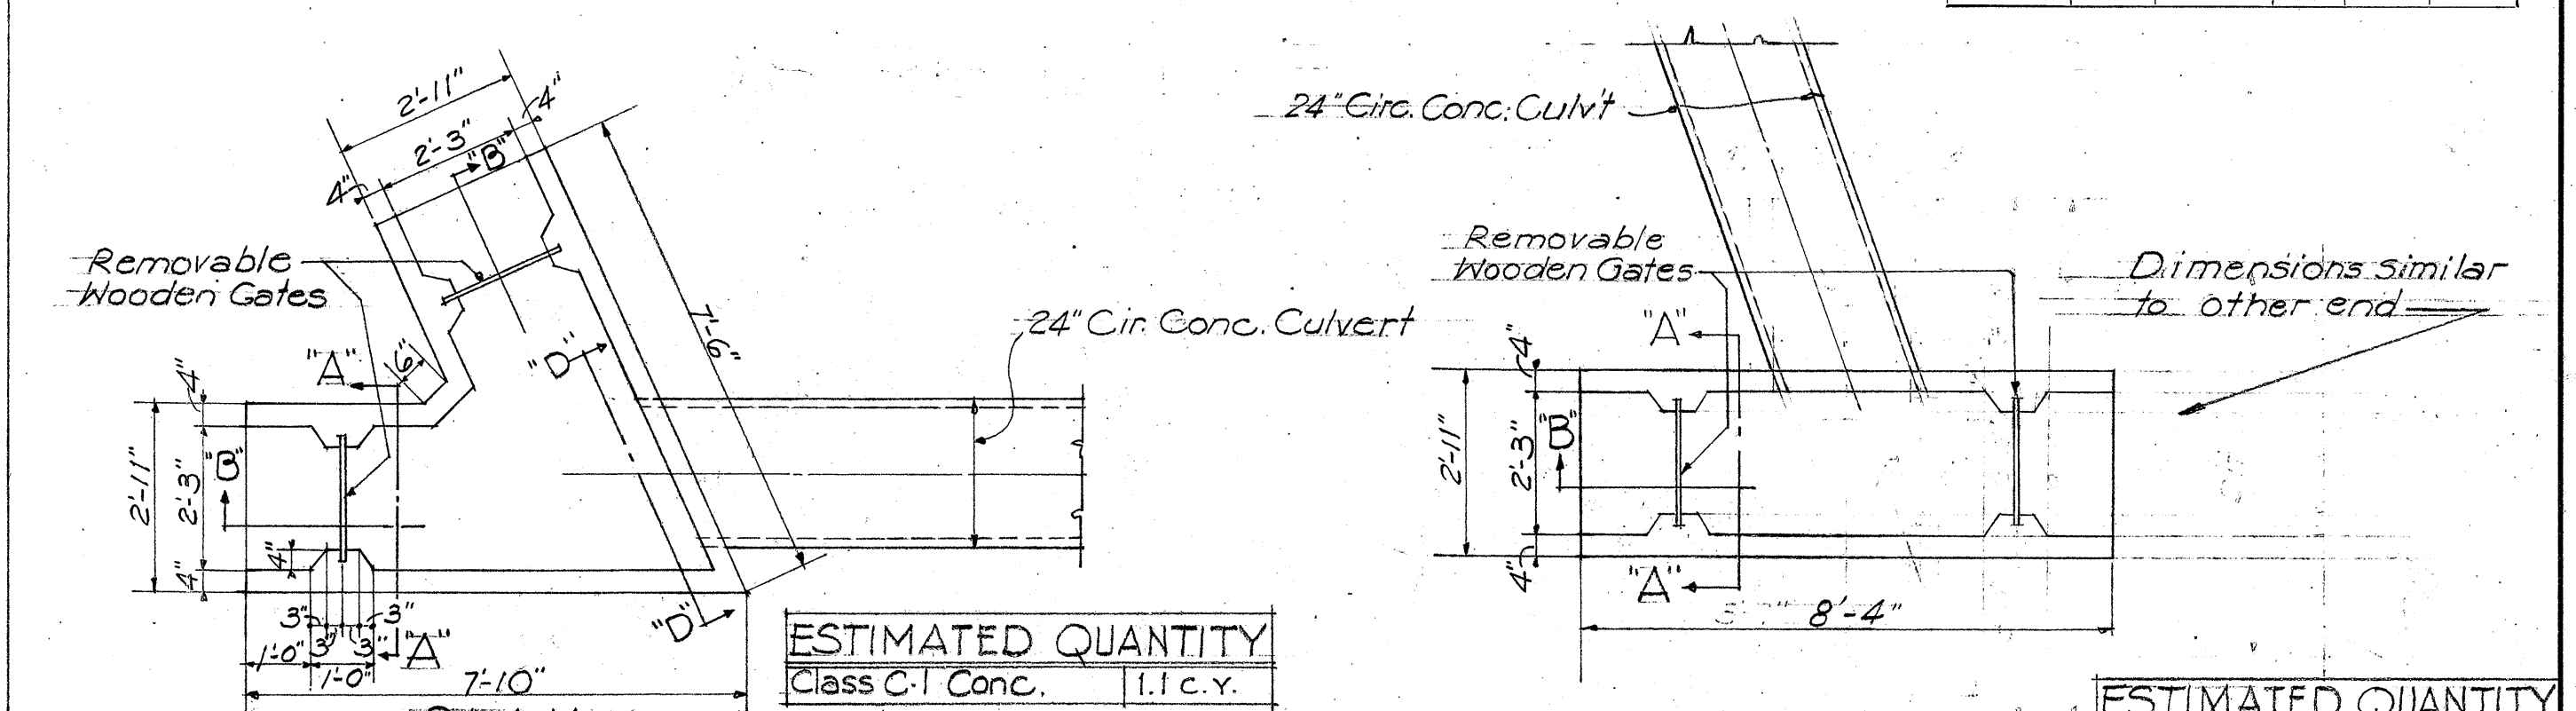


DISTRIBUTION BOX & WOODEN GATES
Scale: 3/8" = 1'-0"

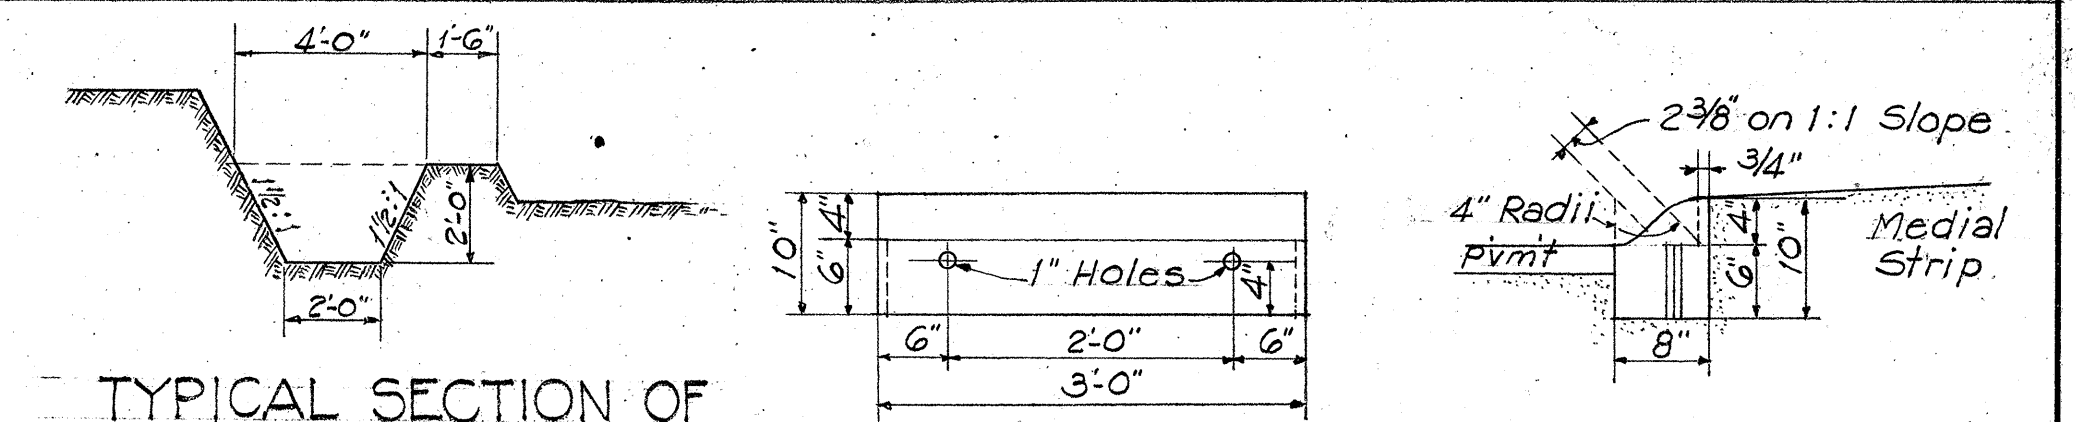


TYPICAL SECTION OF IRRIGATION DITCH
Scale: 1/4" = 1'-0"

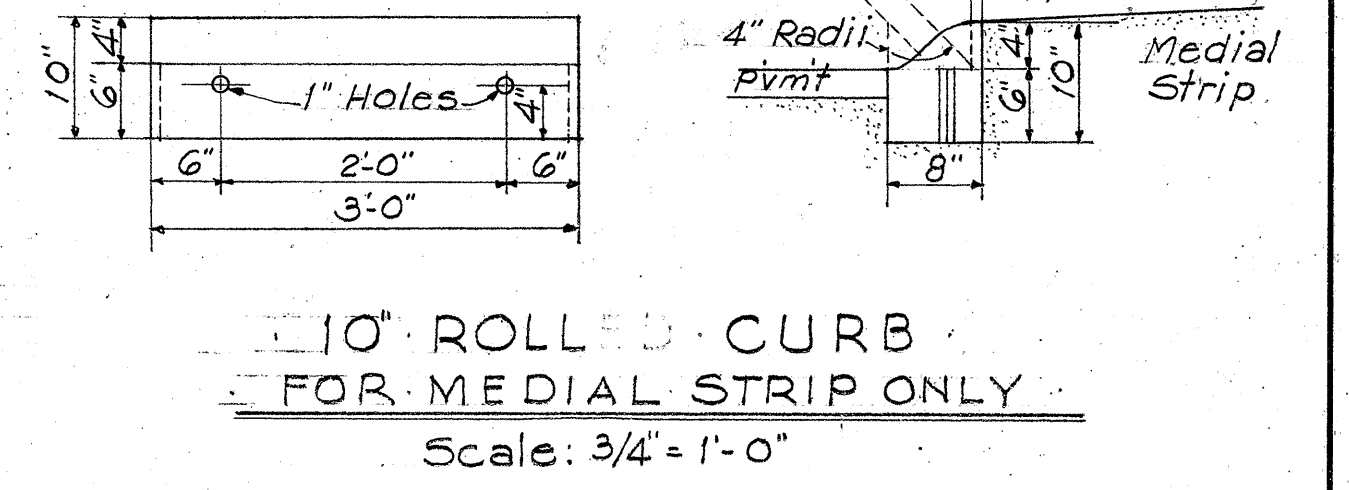

10" ROLLED CURB FOR MEDIAL STRIP ONLY
Scale: 3/4" = 1'-0"

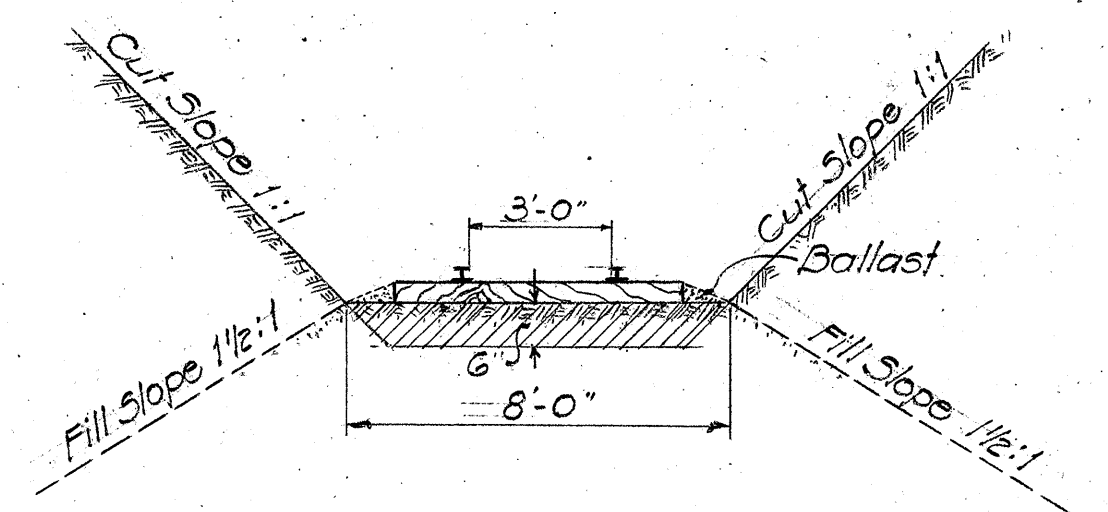

TYPICAL SECTION PLANTATION R.R. RELOCATION
Scale: 1/4" = 1'-0"

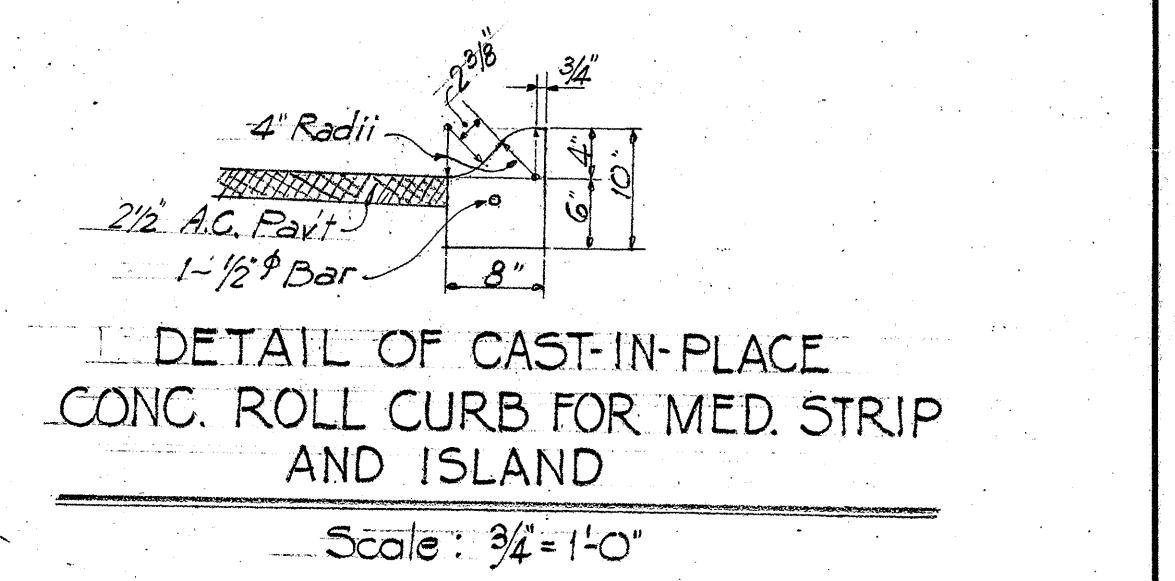

DETAIL OF CAST-IN-PLACE CONC. ROLL CURB FOR MED. STRIP AND ISLAND
Scale: 3/4" = 1'-0"

TERRITORIAL HIGHWAY DEPARTMENT
TERRITORY OF HAWAII

TYPICAL SECTIONS
PROJECT NO. DA-NR15(2)

Scale as Shown January, 1945

SHEET No. OF SHEETS

Revised: July 19, 1945

ORIGINAL PLAN	DATE
DESIGNED BY	
TRACED BY	
QUANTITIES BY	
CHECKED BY	
NOTE BOOK	
No.	