

INDEX TO DRAWINGS	
SHEET NO.	DESCRIPTION
1	Title Sheet
2-3	Boring Layout Plans

STATE OF HAWAII

DEPARTMENT OF TRANSPORTATION

DIVISION OF HIGHWAYS

HONOLULU, HAWAII

PLANS OF

SUB-STRATA INVESTIGATION

FARRINGTON HIGHWAY


FEDERAL AID PROJECT NO. F-090-1(5) UNIT I

DISTRICT OF EWA


ISLAND OF OAHU

SCALES:

DETAIL PLANS 1"= 10'

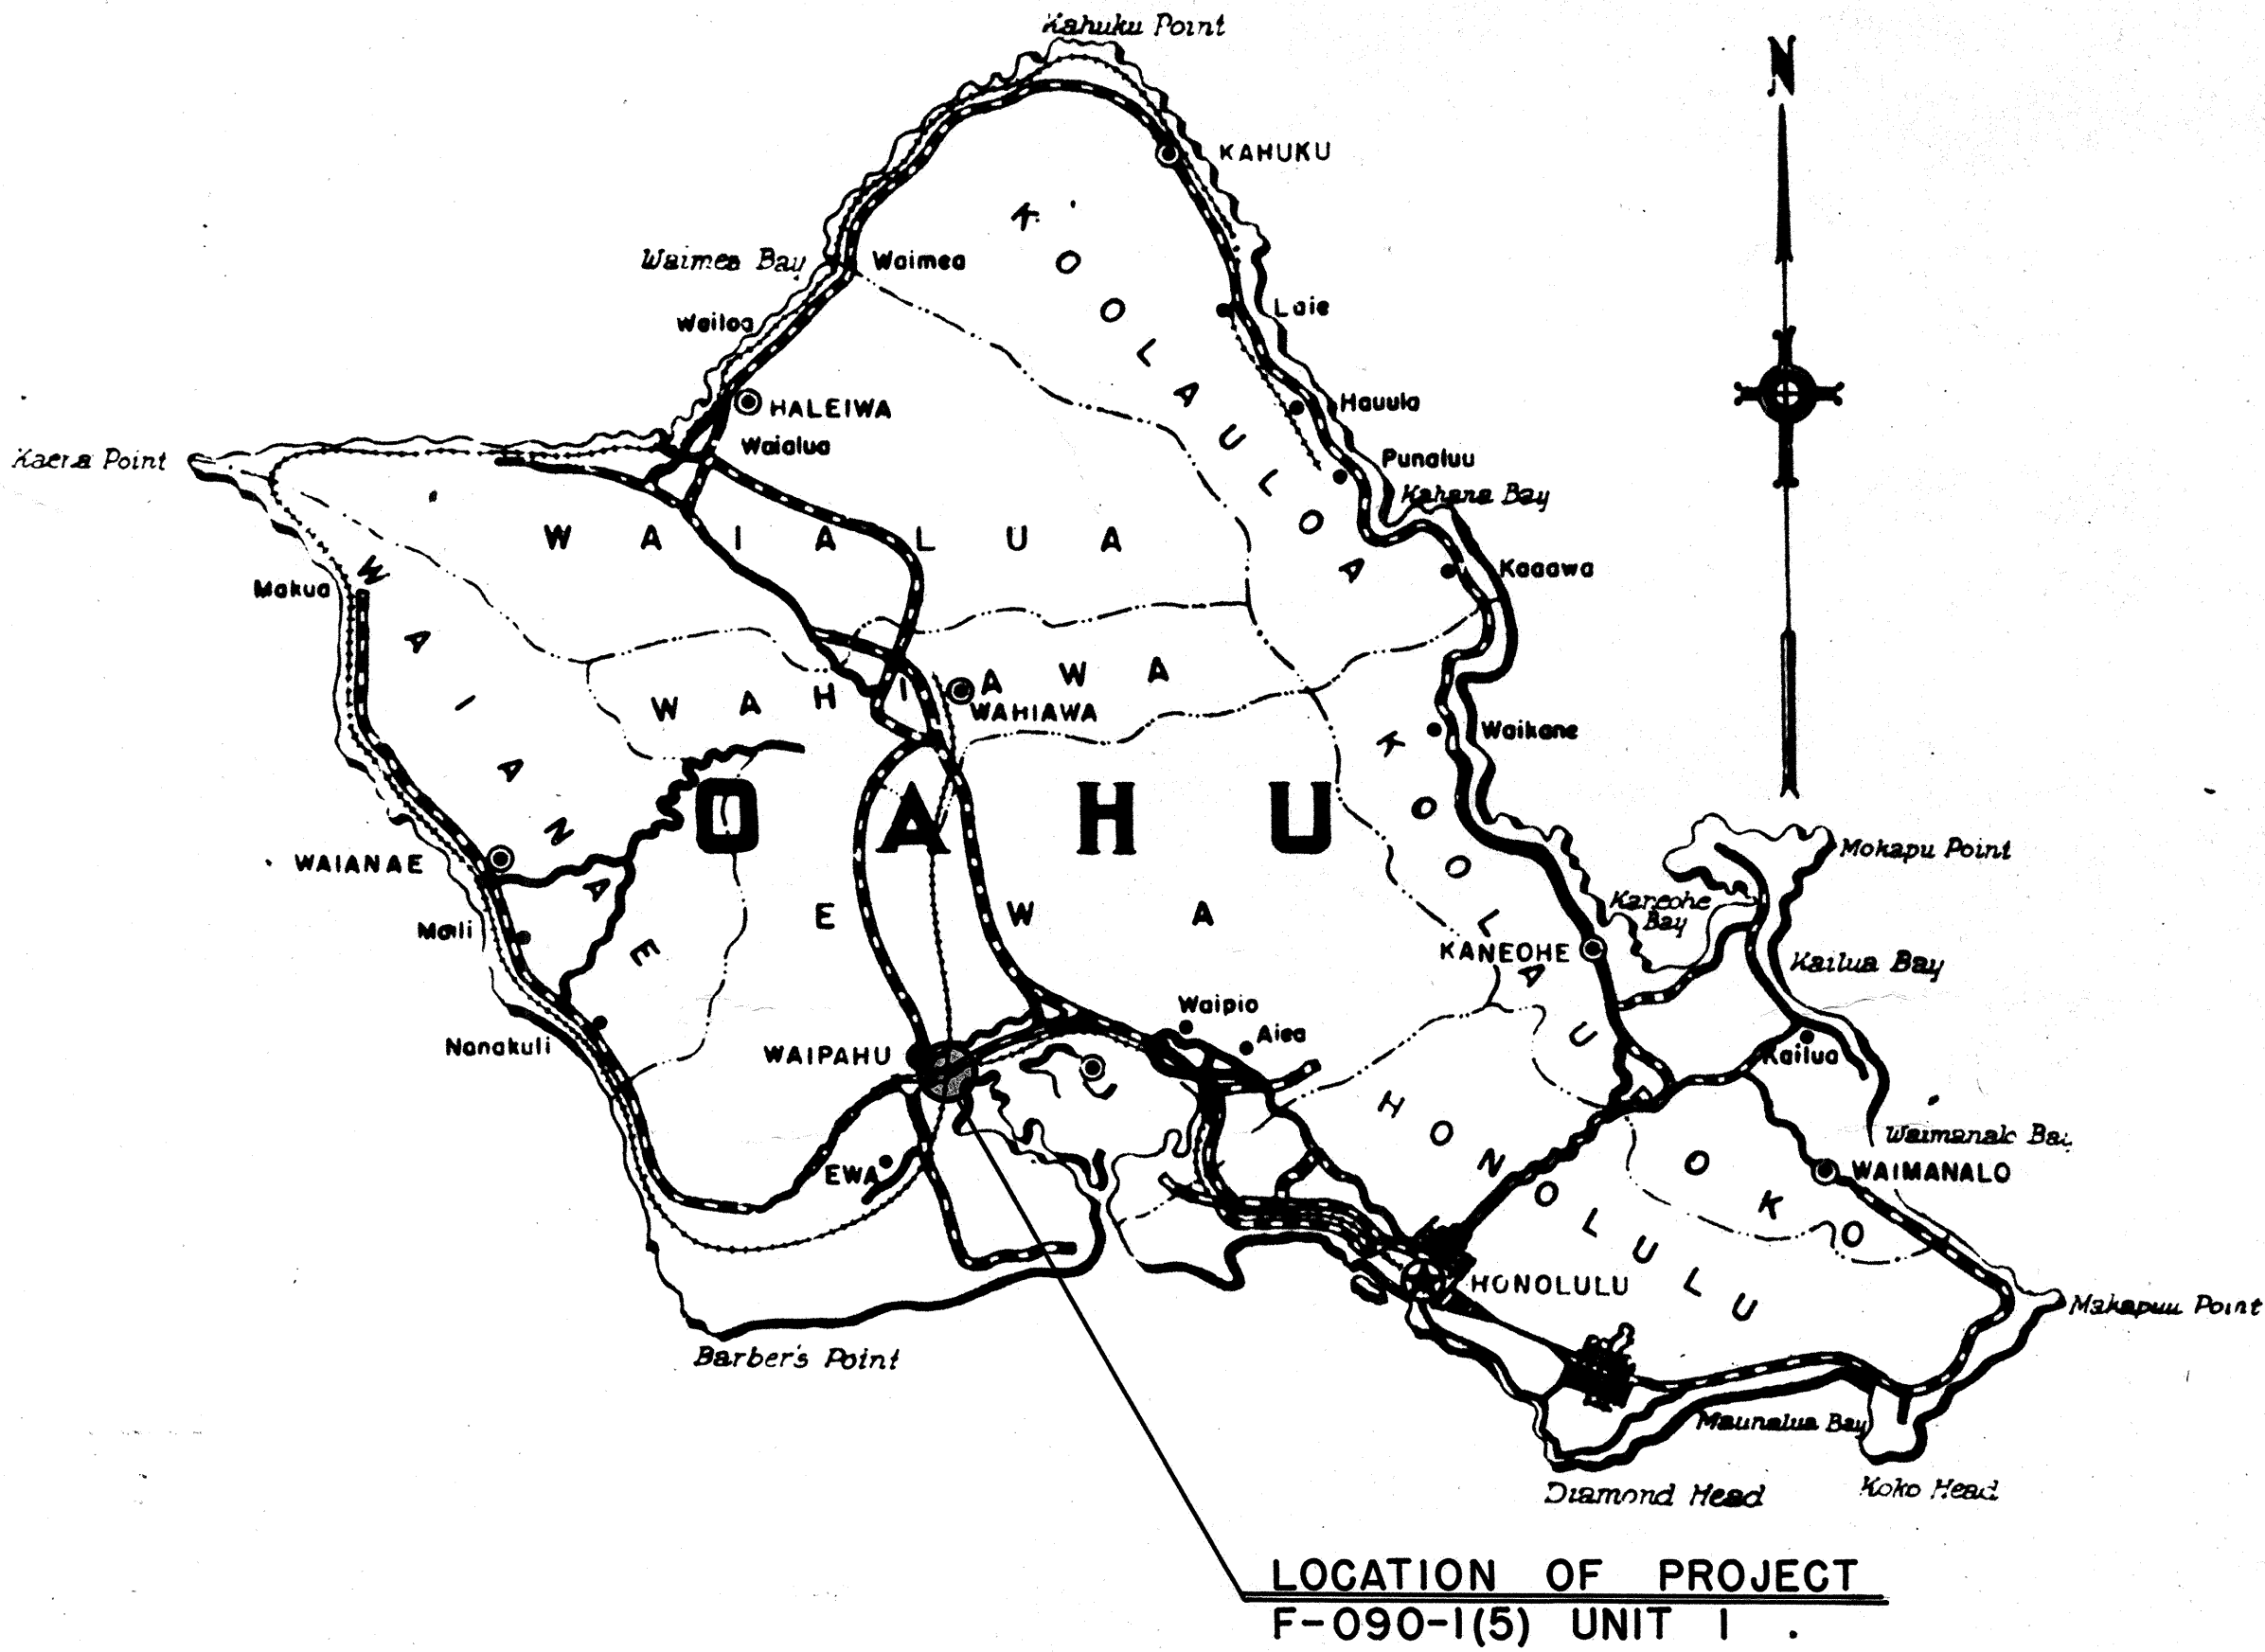

Federal Aid Projects Previously Constructed Or Under Construction

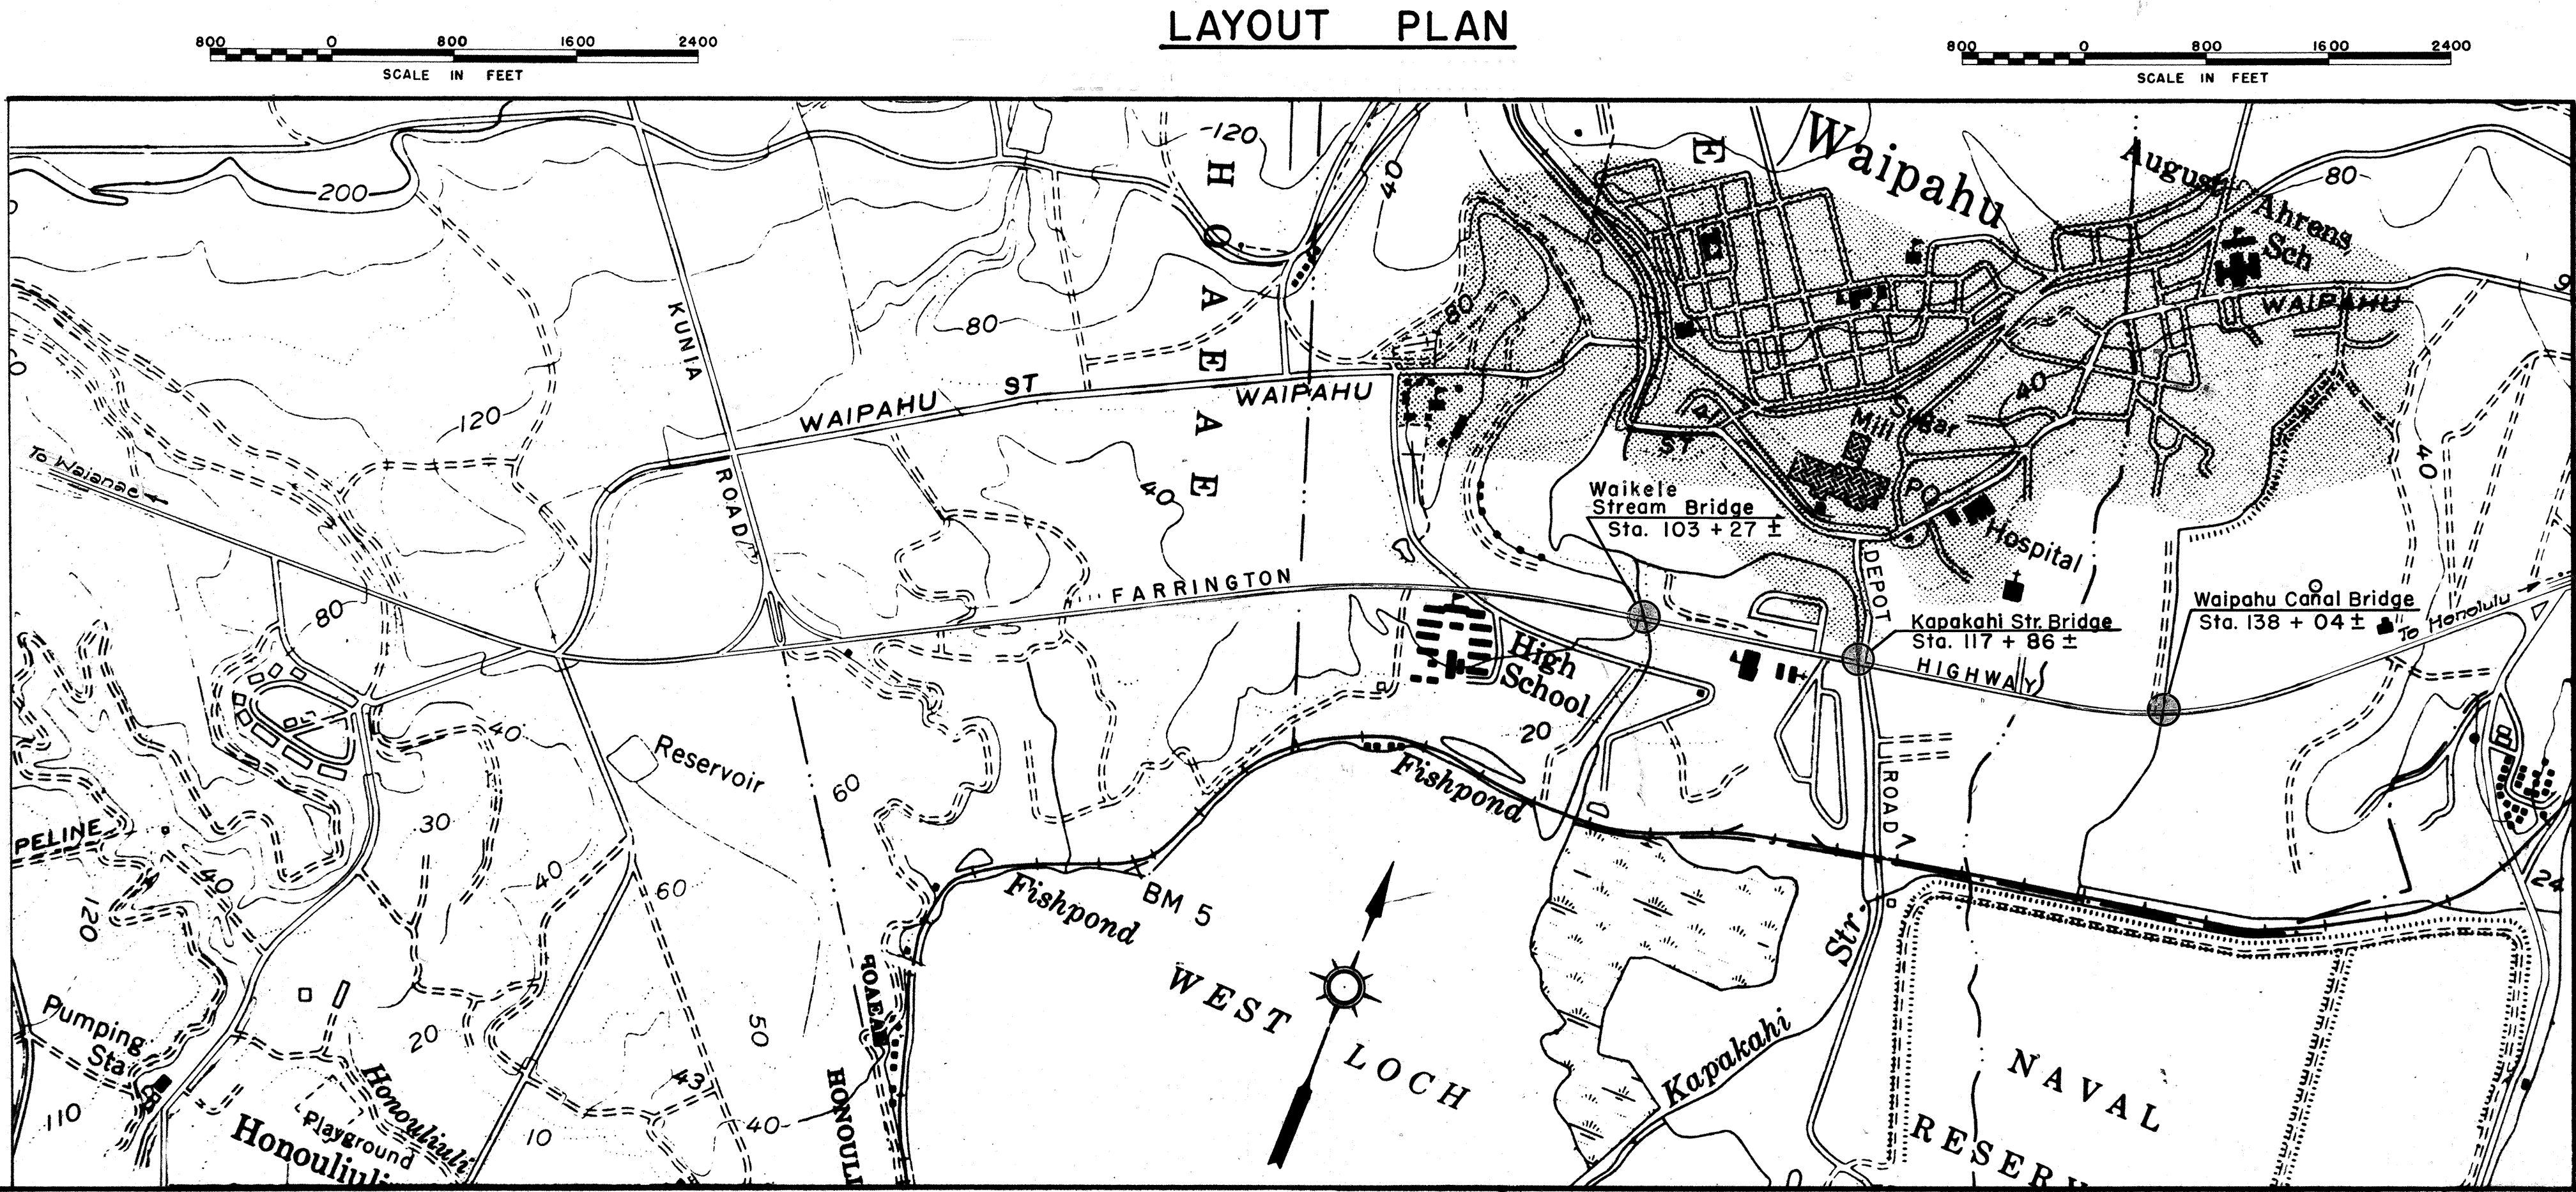

DATE	
SURVEY PLOTTED BY	
DESIGNED BY	
TRACED BY	
QUANTITIES BY	
NOTE BOOK	
CHECKED BY	

APPROVED:

DATE 2-10-61

DIRECTOR, DEPARTMENT OF TRANSPORTATION

DEPARTMENT OF COMMERCE

BUREAU OF PUBLIC ROADS

APPROVED: _____

DIVISION ENGINEER

DATE

F . 0 9 0 1 0 5 0 1 . 1