
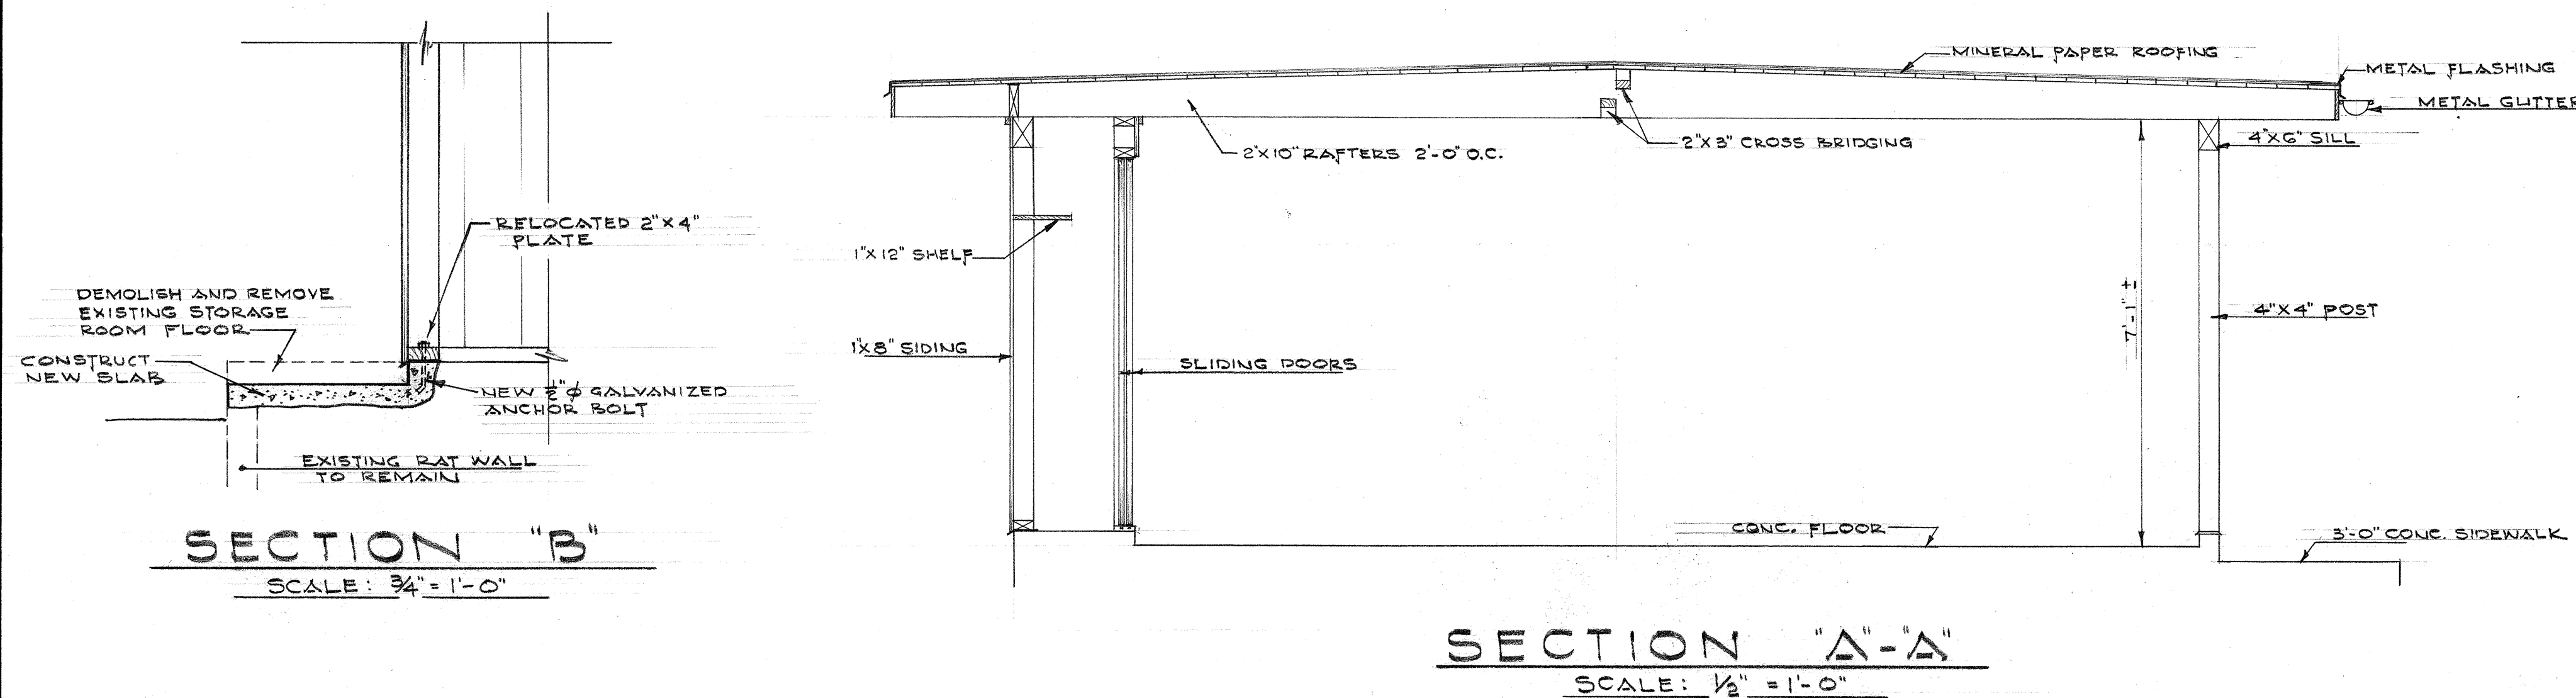
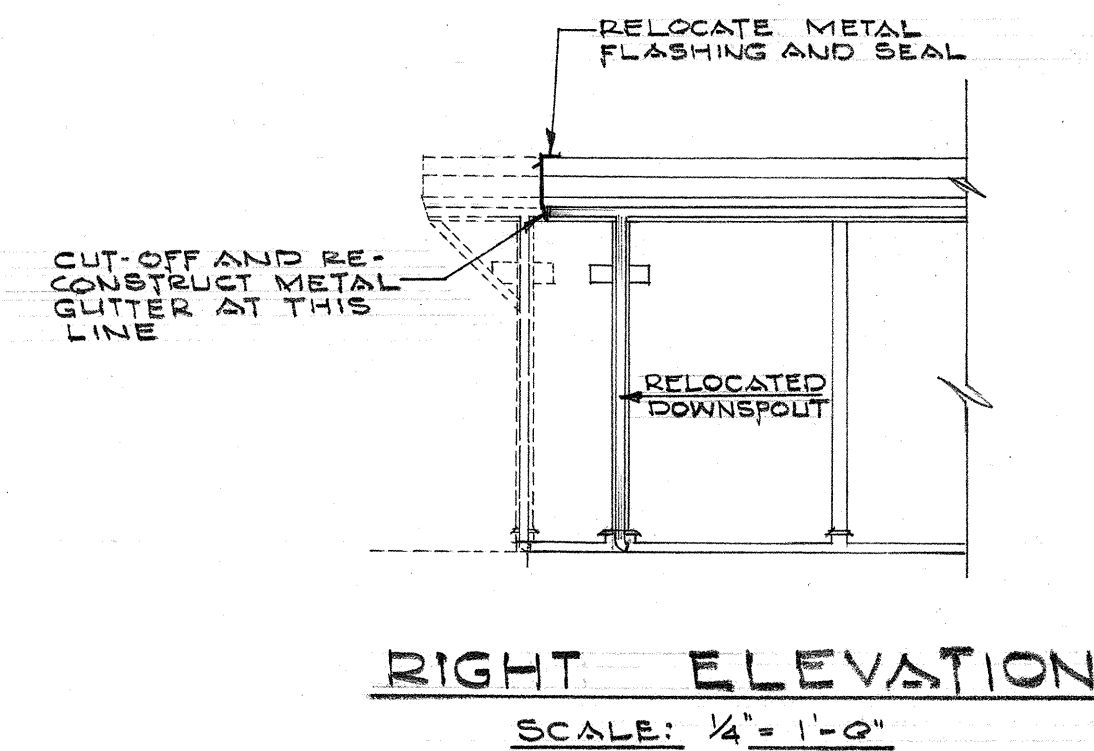
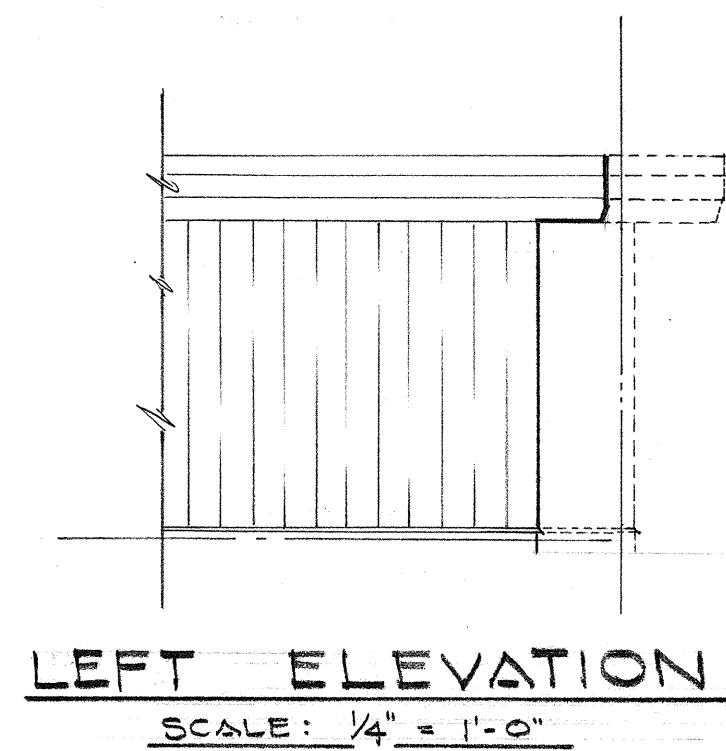
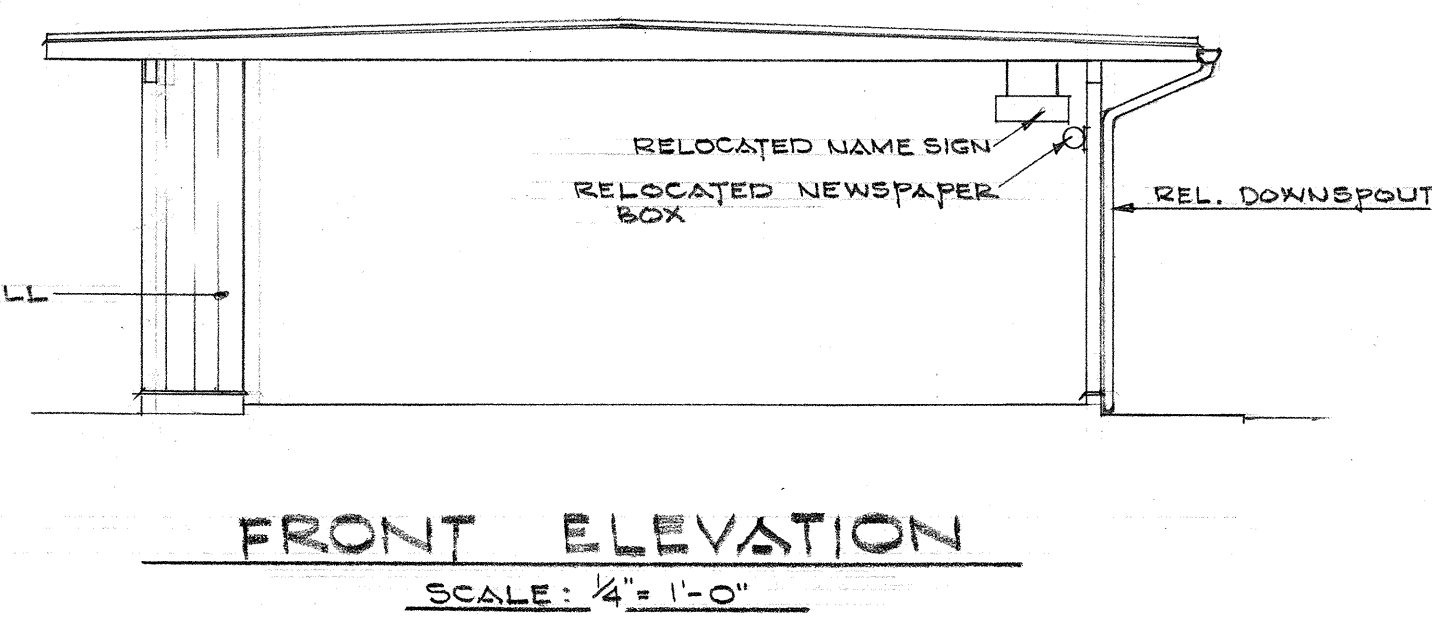
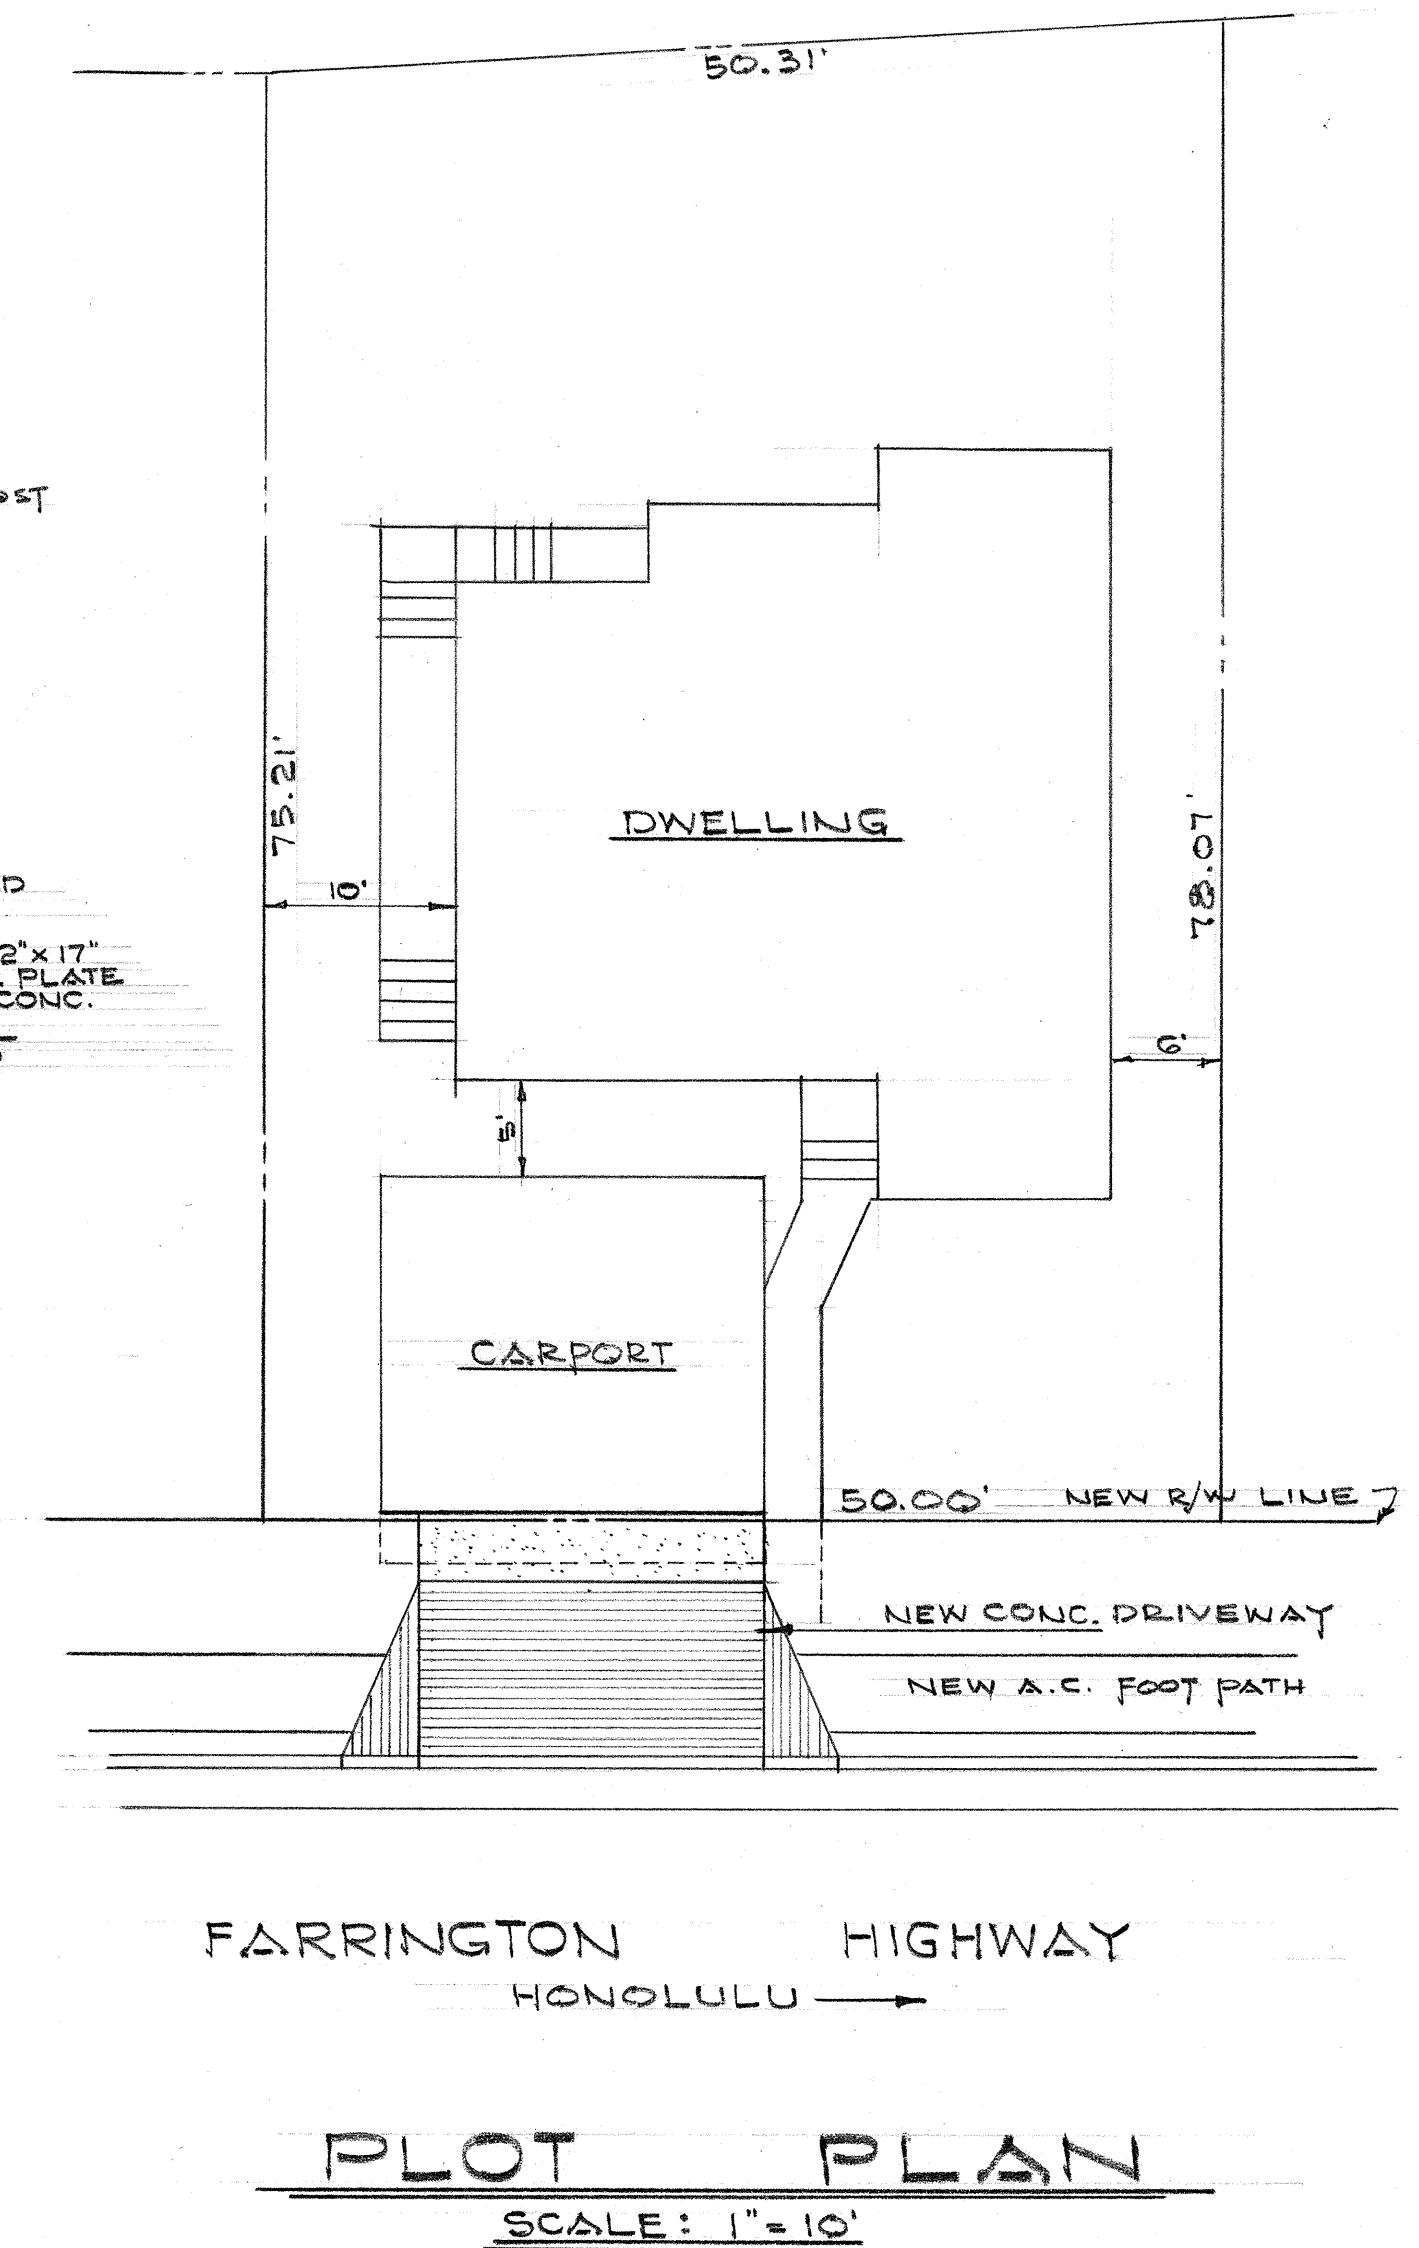
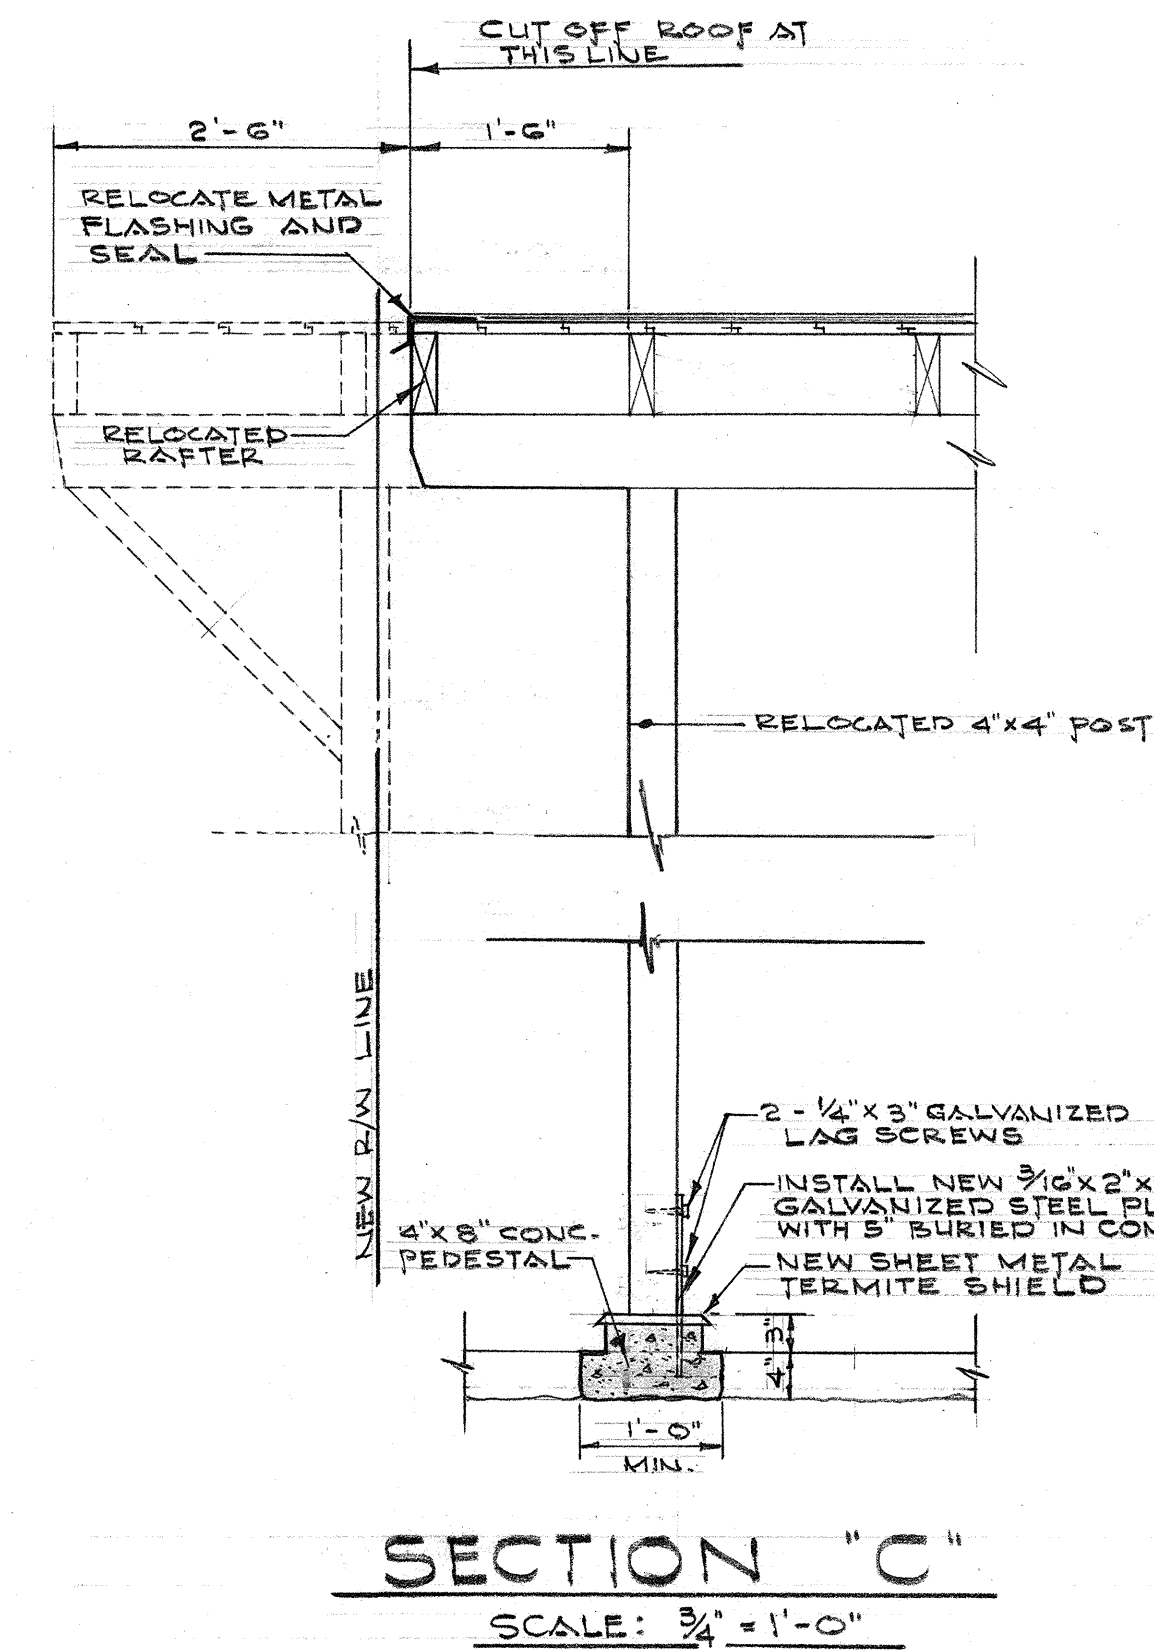


FED. ROAD DIST. NO.	STATE	FED. AID PROJ. NO.	FISCAL YEAR	SHEET NO.	TOTAL SHEETS
HAWAII	HAW.	F-020-1(7)	1962	20	127

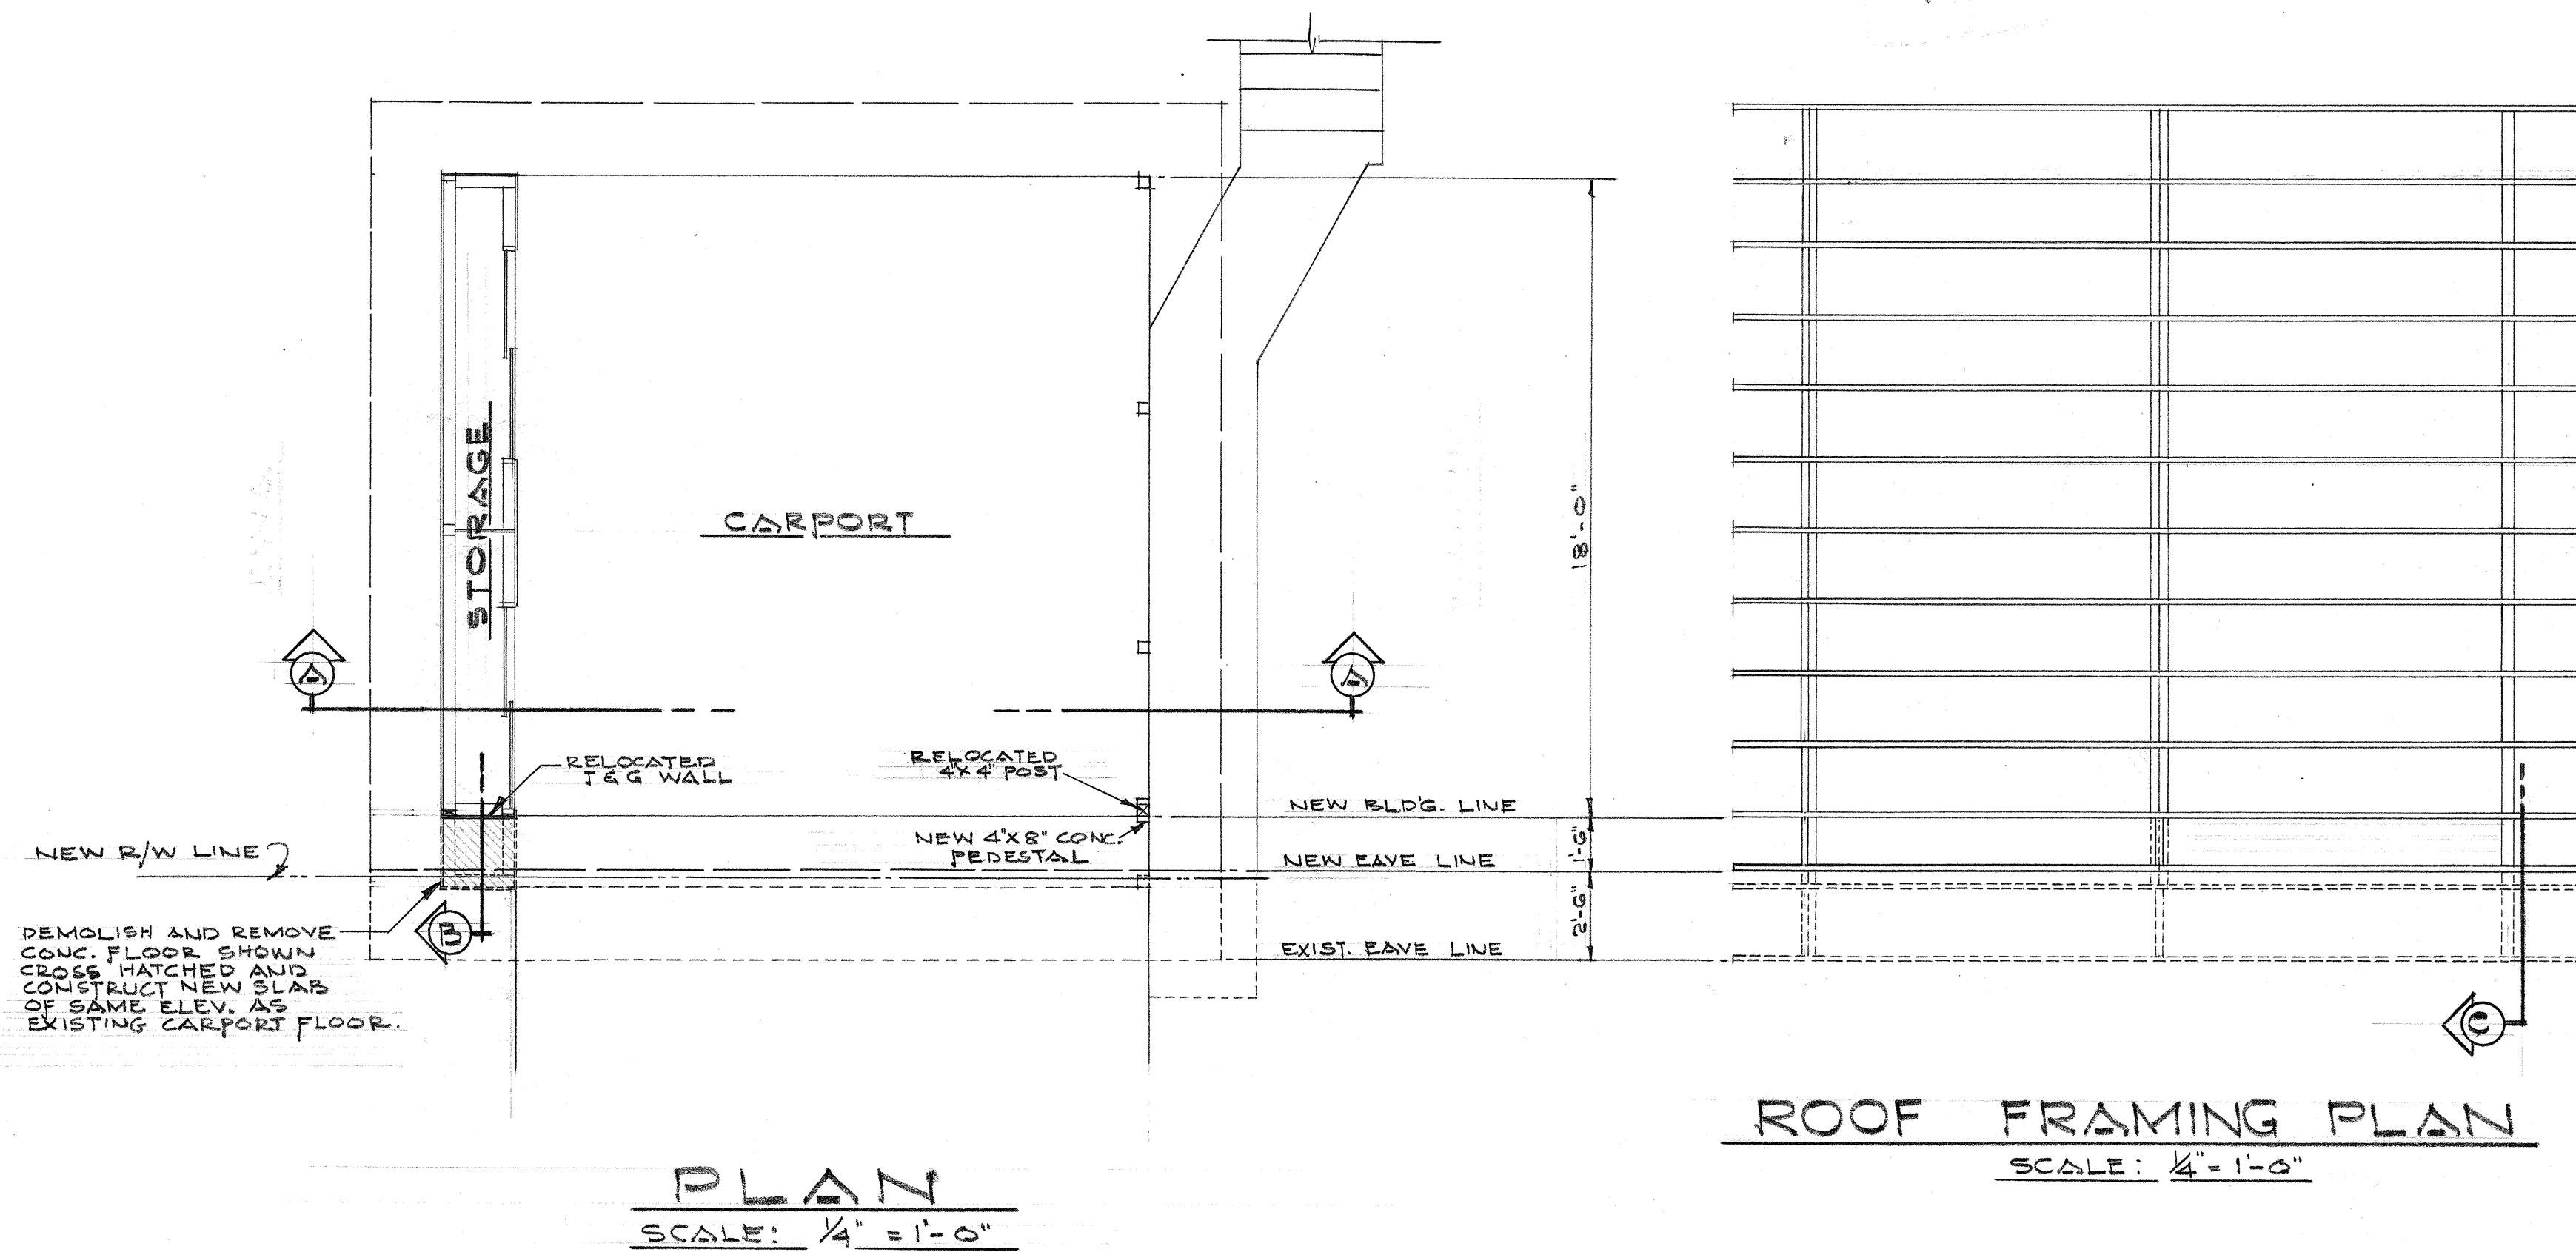

SCOPE OF WORK

1. CUT-OFF ROOF 2'-6" BACK OF EXISTING FRONT FACE AND RELOCATE RAFTER AND REPAIR ANY DAMAGE TO ROOF CAUSED BY CONTRACTOR.
2. RELOCATE 4x4 POST AND CONSTRUCT NEW PEDESTAL AND FOOTING.
3. CUT-OFF STORAGE ROOM AT NEW BUILDING LINE AS SHOWN ON PLAN VIEW.
4. RECONSTRUCT STORAGE ROOM AND CARPORT TO NEW LINE AS SHOWN.
5. RELOCATE NAME SIGN, NEWSPAPER BOX, DOWNSPOUT AND RECONSTRUCT METAL GUTTER.
6. PAINT ALL RELOCATED LUMBER WITH ONE COAT OF APPROVED PRIMER AND TWO COATS OF FINISH PAINT TO MATCH EXISTING.
7. CLEAN UP ALL DEBRIS RESULTING FROM THIS WORK.

GENERAL NOTES

1. ALL WORK WITHIN THE NEW HIGHWAY RIGHT-OF-WAY WILL BE PAID FOR UNDER THEIR RESPECTIVE HIGHWAY ITEMS UNLESS OTHERWISE SHOWN ON THIS PLAN.

STATE OF HAWAII
DEPARTMENT OF TRANSPORTATION
HIGHWAYS DIVISION

**ALTERATIONS TO
STORAGE ROOM AND CARPORT
AT**

TAX MAP KEY: 0-4-25: 8

FARRINGTON HIGHWAY
PROJECT NO: F-020-1(7)

SCALE: AS SHOWN DATE: FEB. 1962

SHEET No. 1 OF 1 SHEETS

SURVEY PLOTTED BY	DATE
DRAWN BY	
DESIGNED BY	
NOTE BOOK	
QUANTITIES BY	
CHECKED BY	
No.	