
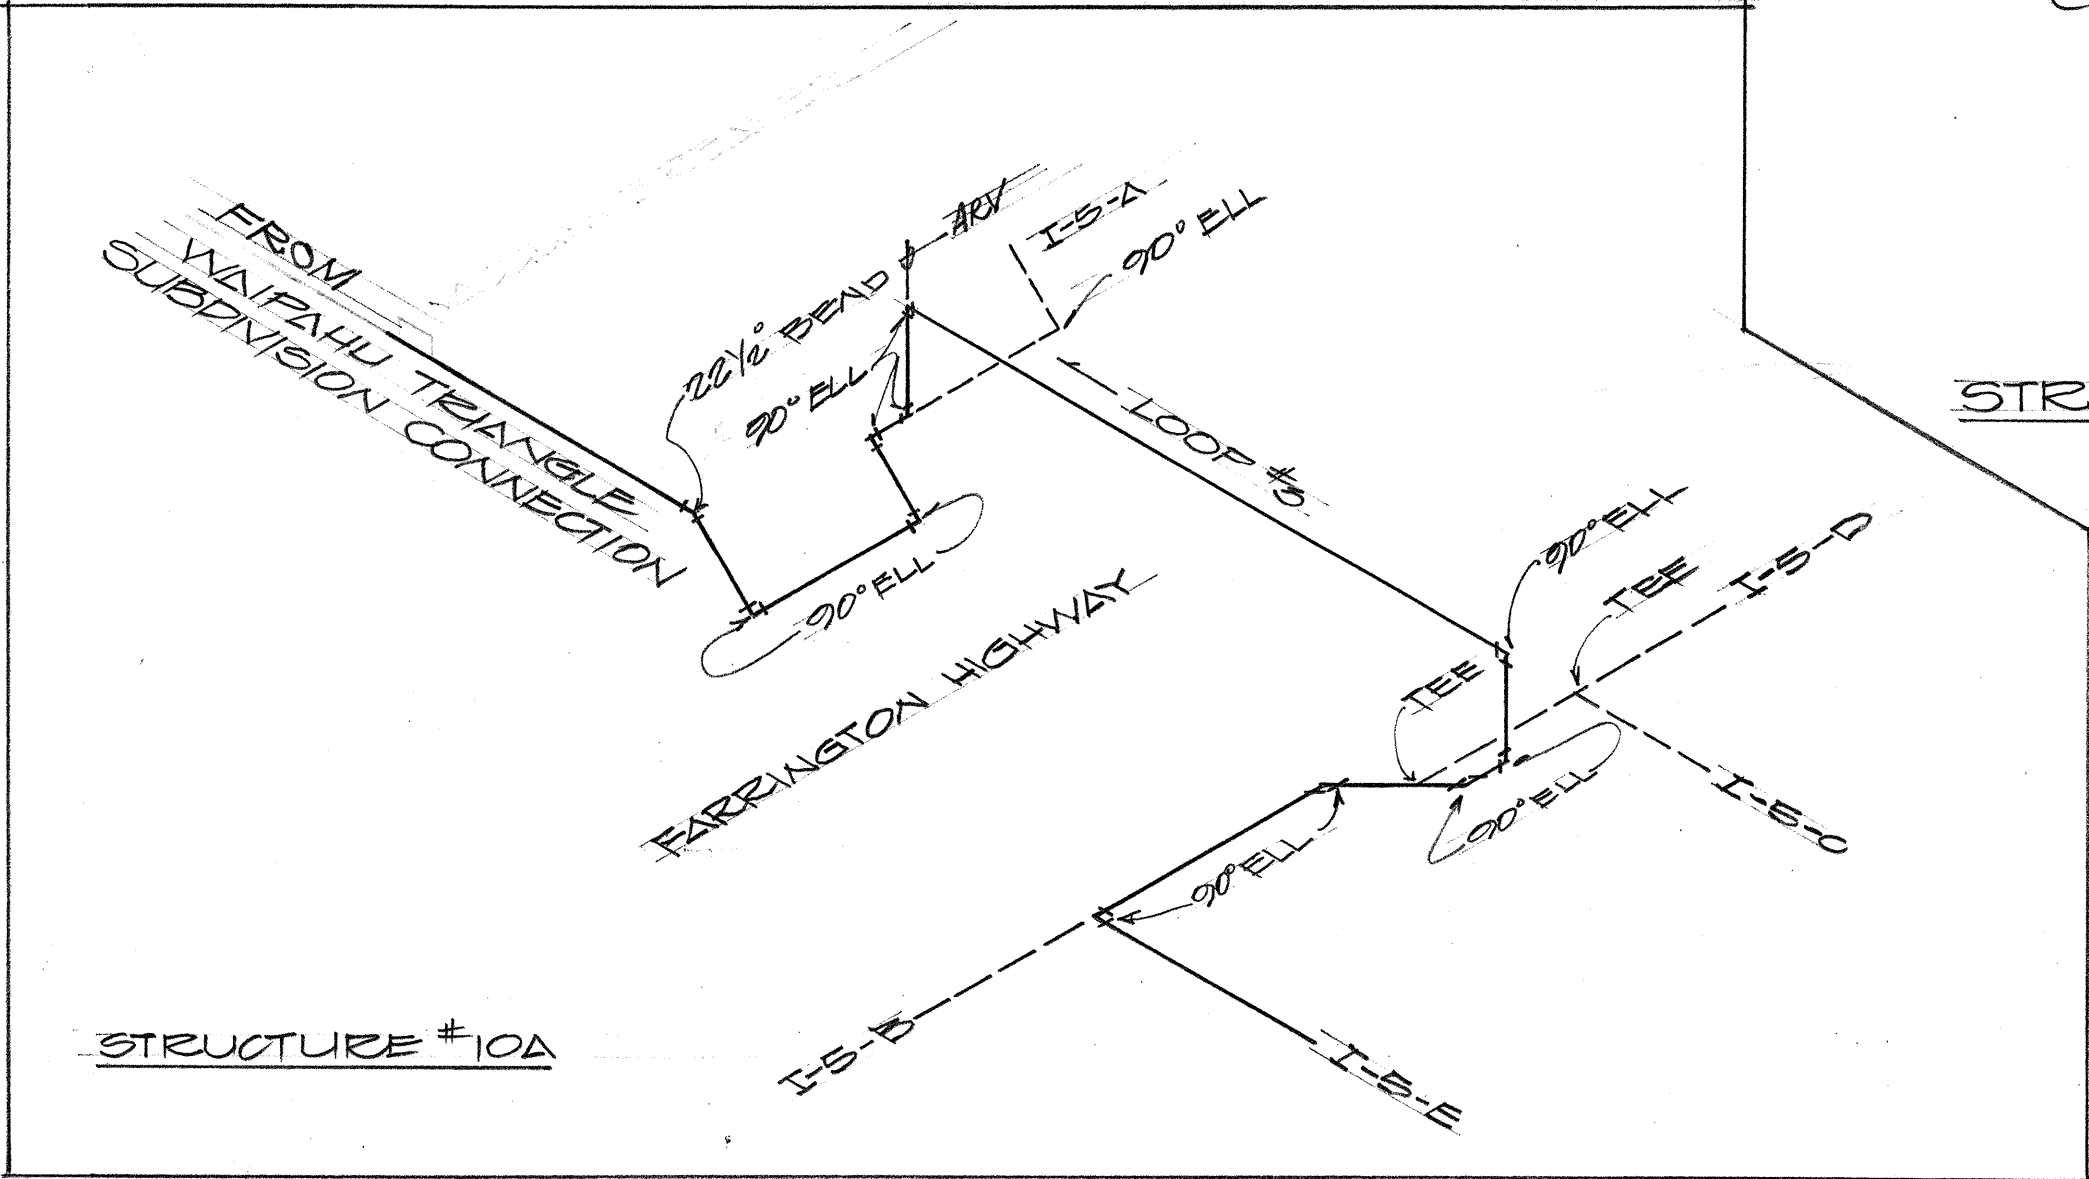
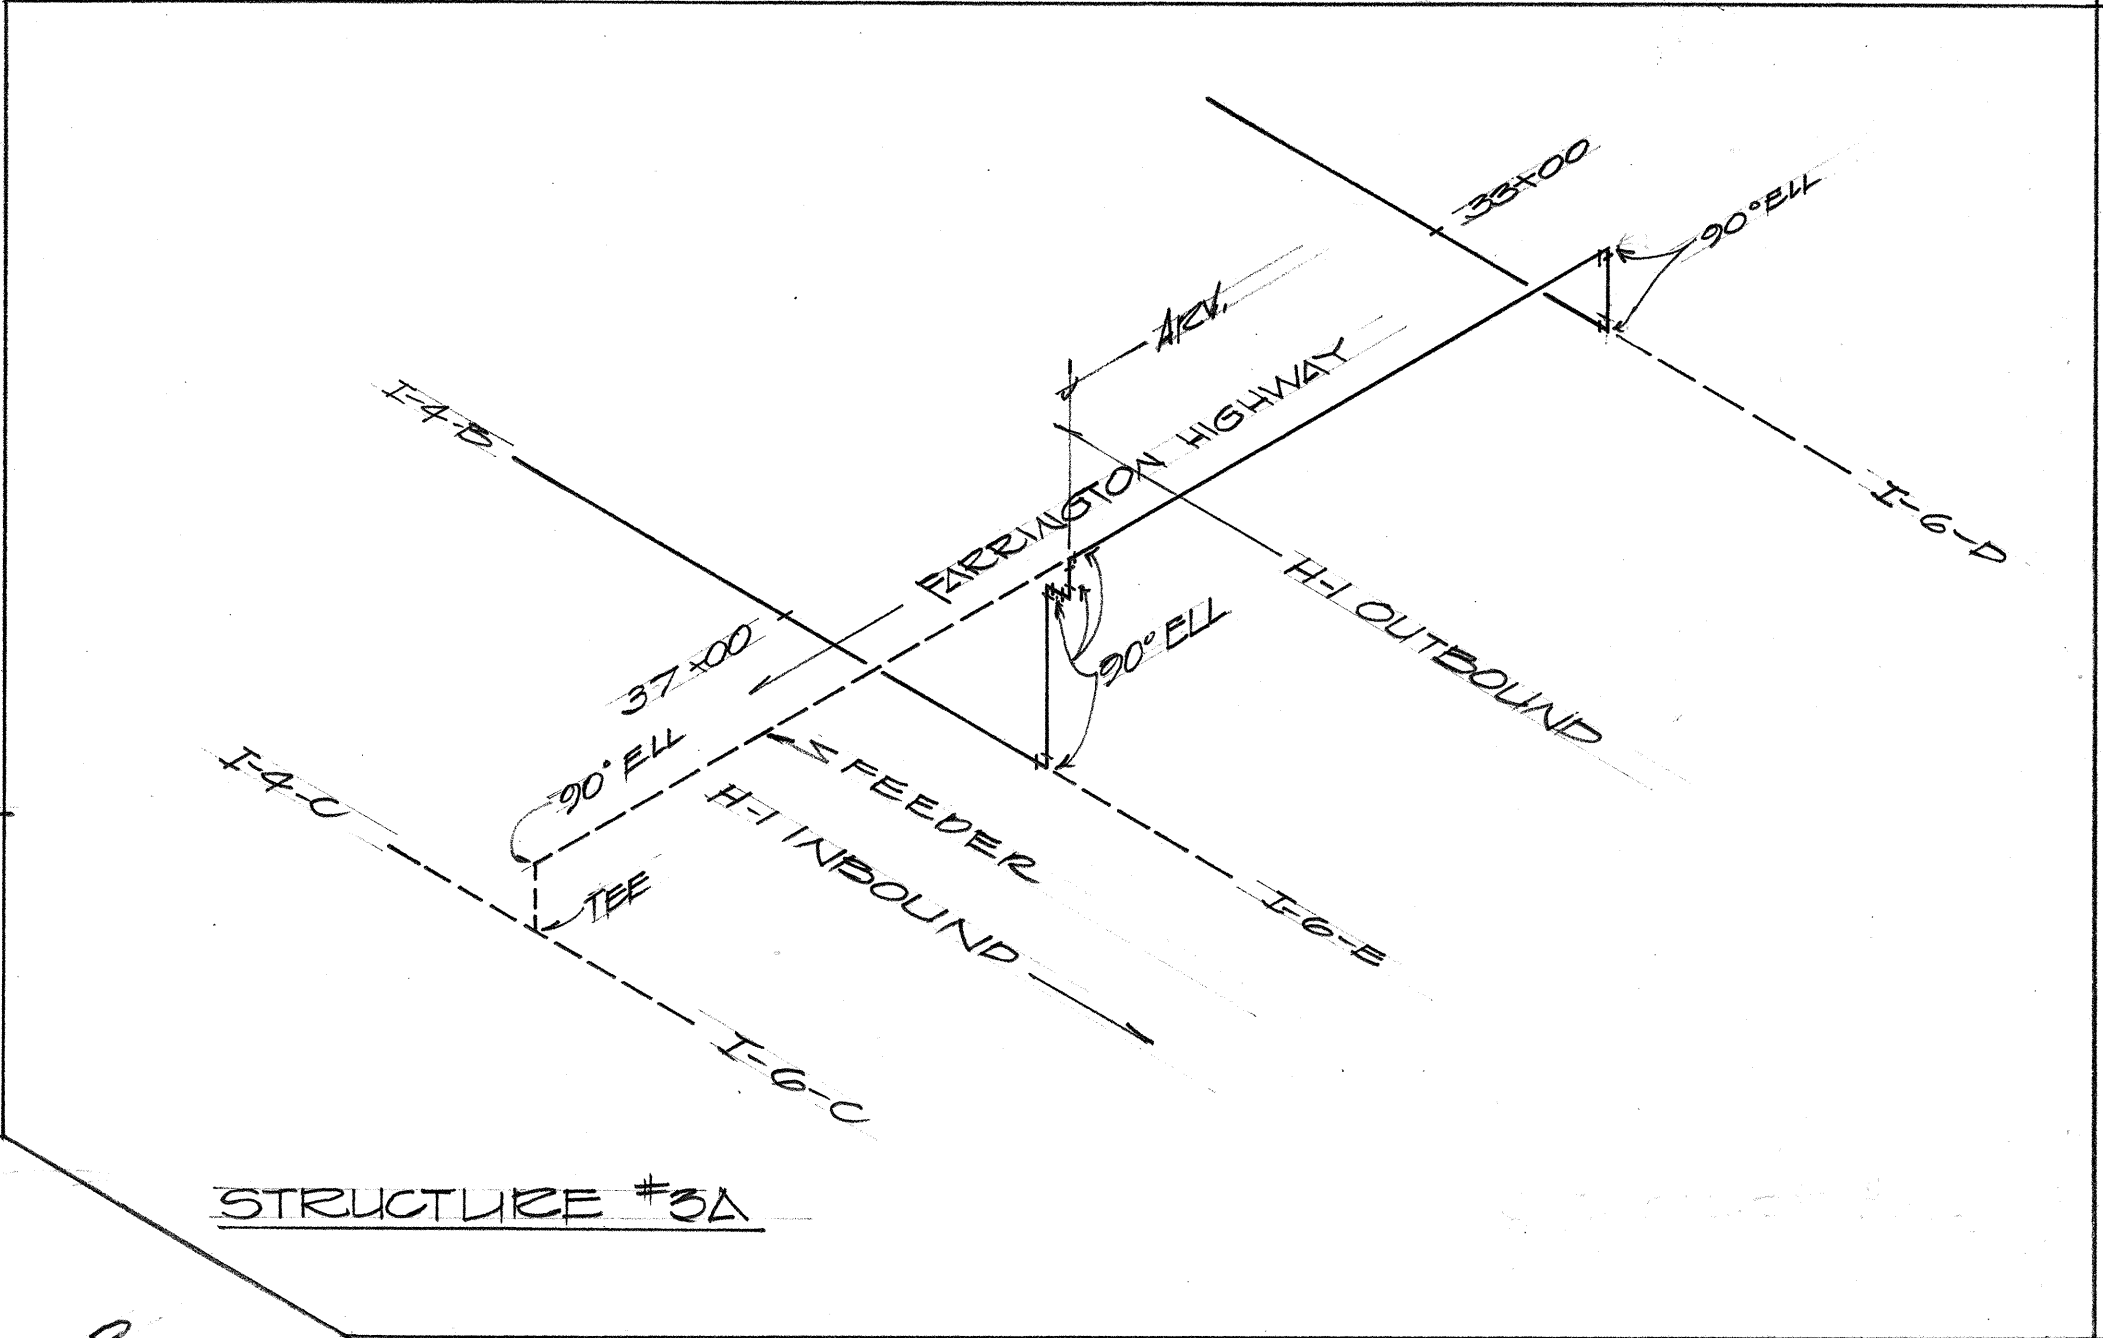
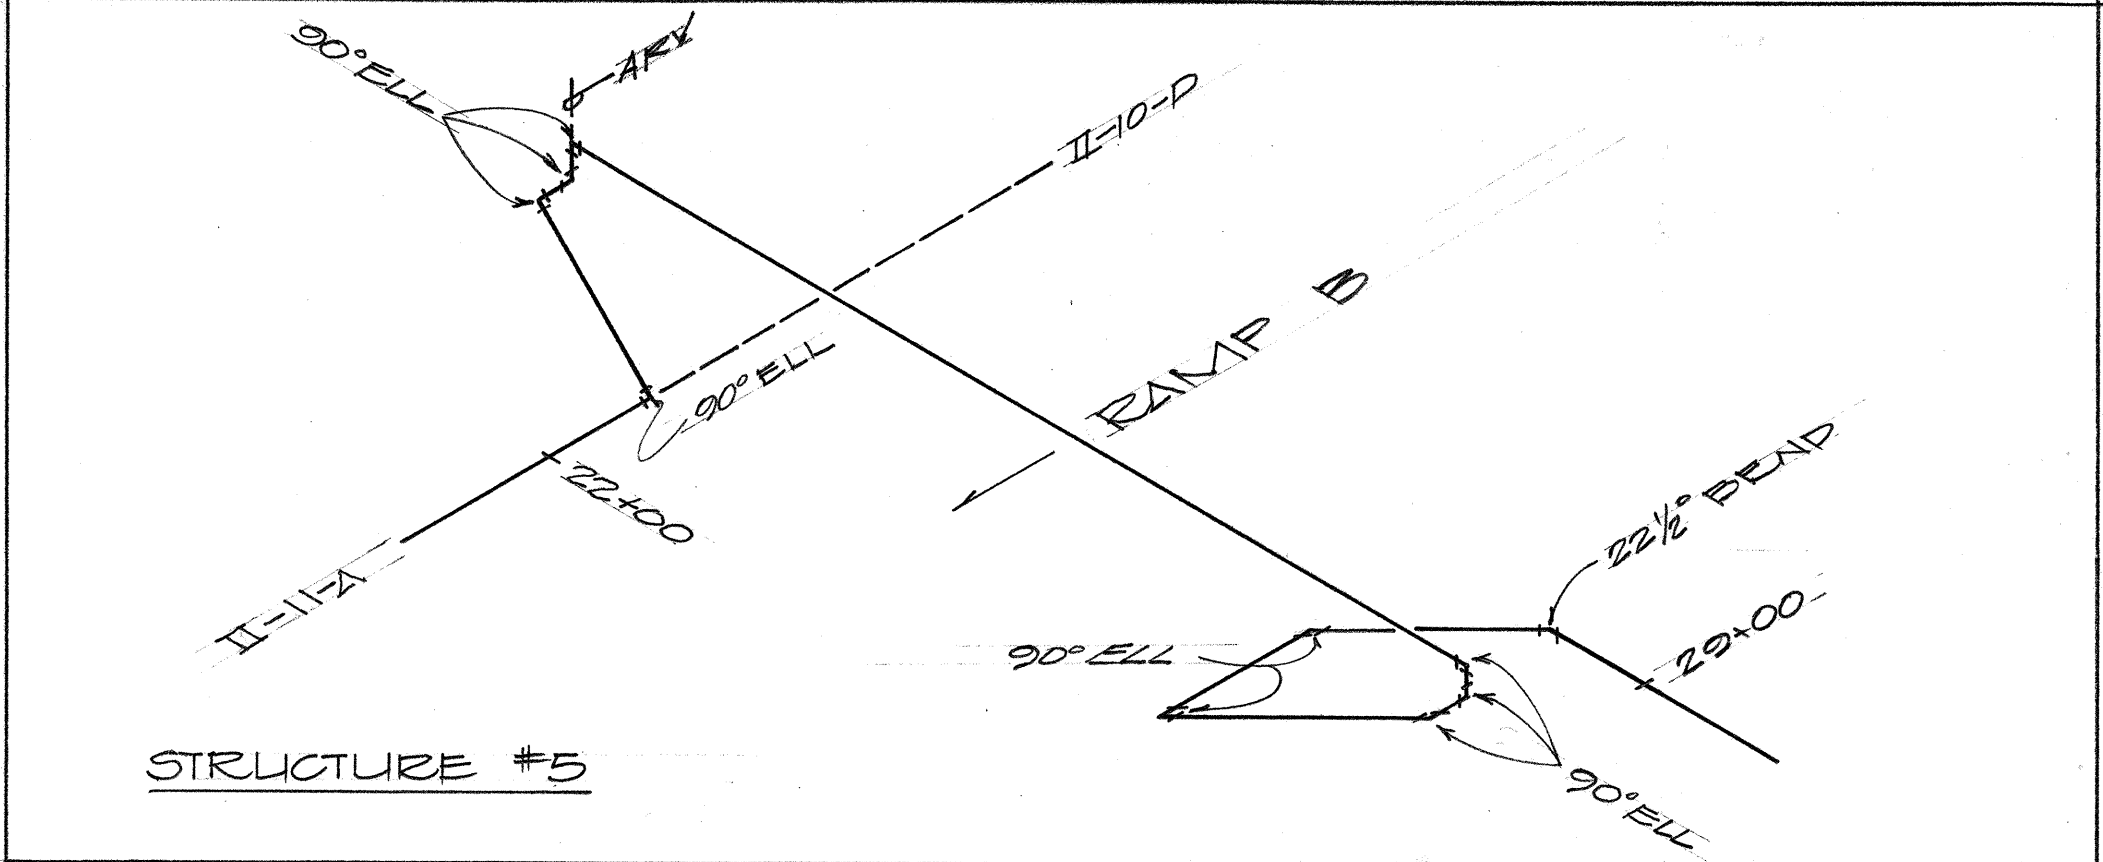


FED. ROAD DIST. NO.	STATE	FED. AID PROJ. NO.	FISCAL YEAR	SHEET NO.	TOTAL SHEETS
HAWAII	HAW.	I-HI-1(102):8	1973	16	38

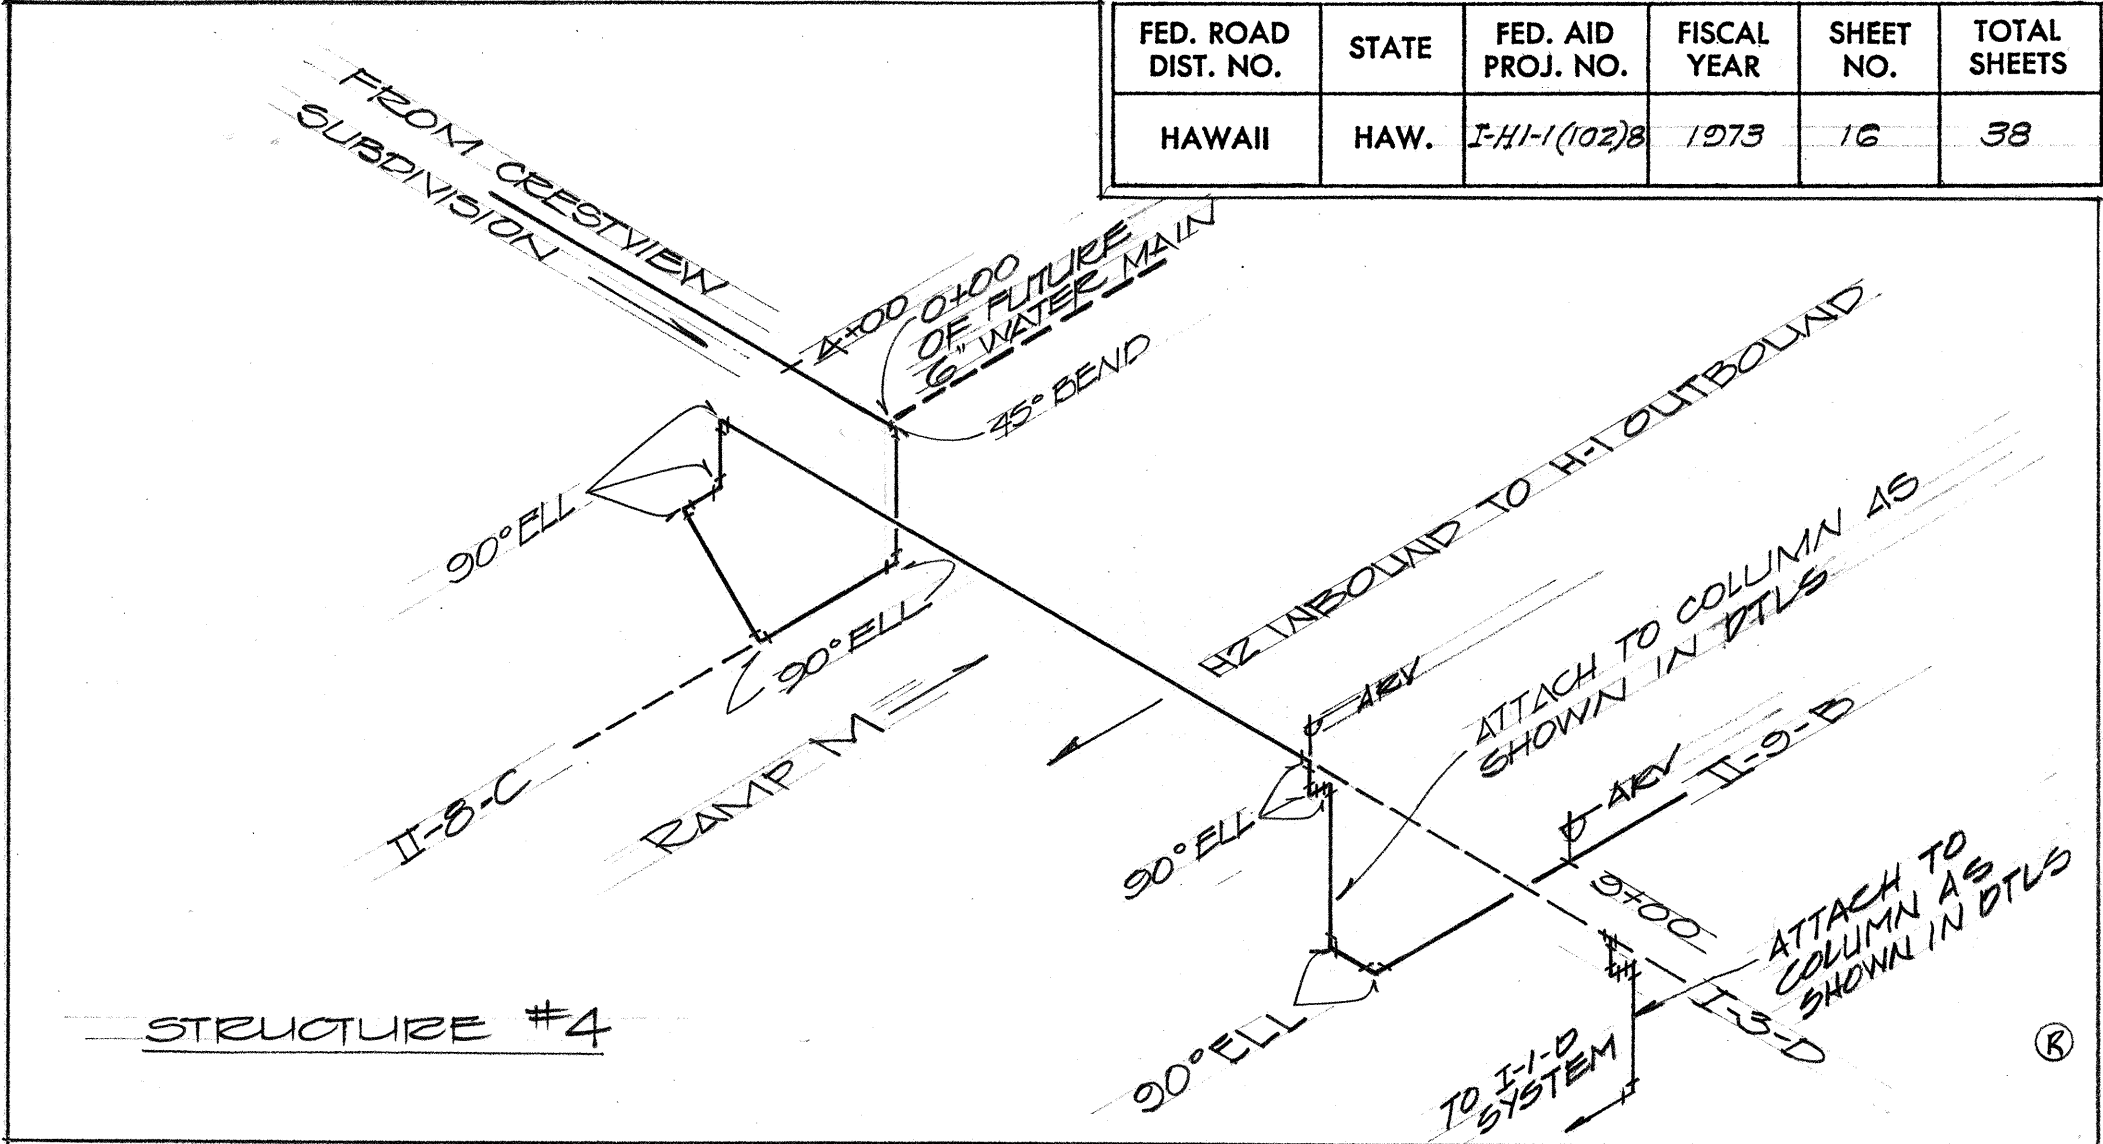

ORIGINAL PLAN	DATE
SURVEY PLOTTED BY	
DESIGNED BY	
NOTED BY	
CHECKED BY	
NO.	

PHILLIP K. H. YEE & ASSOCIATES
 CONSULTING ENGINEERS
 243 Liliuokalani Ave., Rm. 101
 Honolulu, Hawaii 96815

THIS WORK WAS PREPARED BY ME
 OR UNDER MY SUPERVISION.

STATE OF HAWAII
DEPARTMENT OF TRANSPORTATION
HIGHWAYS DIVISION

WAIKALUA INTERCHANGE
WATER SPRINKLER SYSTEM
PROJ # I-HI-1(102):8

PIPING DIAGRAMS
(BRIDGE CROSSINGS)

SHEET No. 16 OF 29 SHEETS

ADD.16