

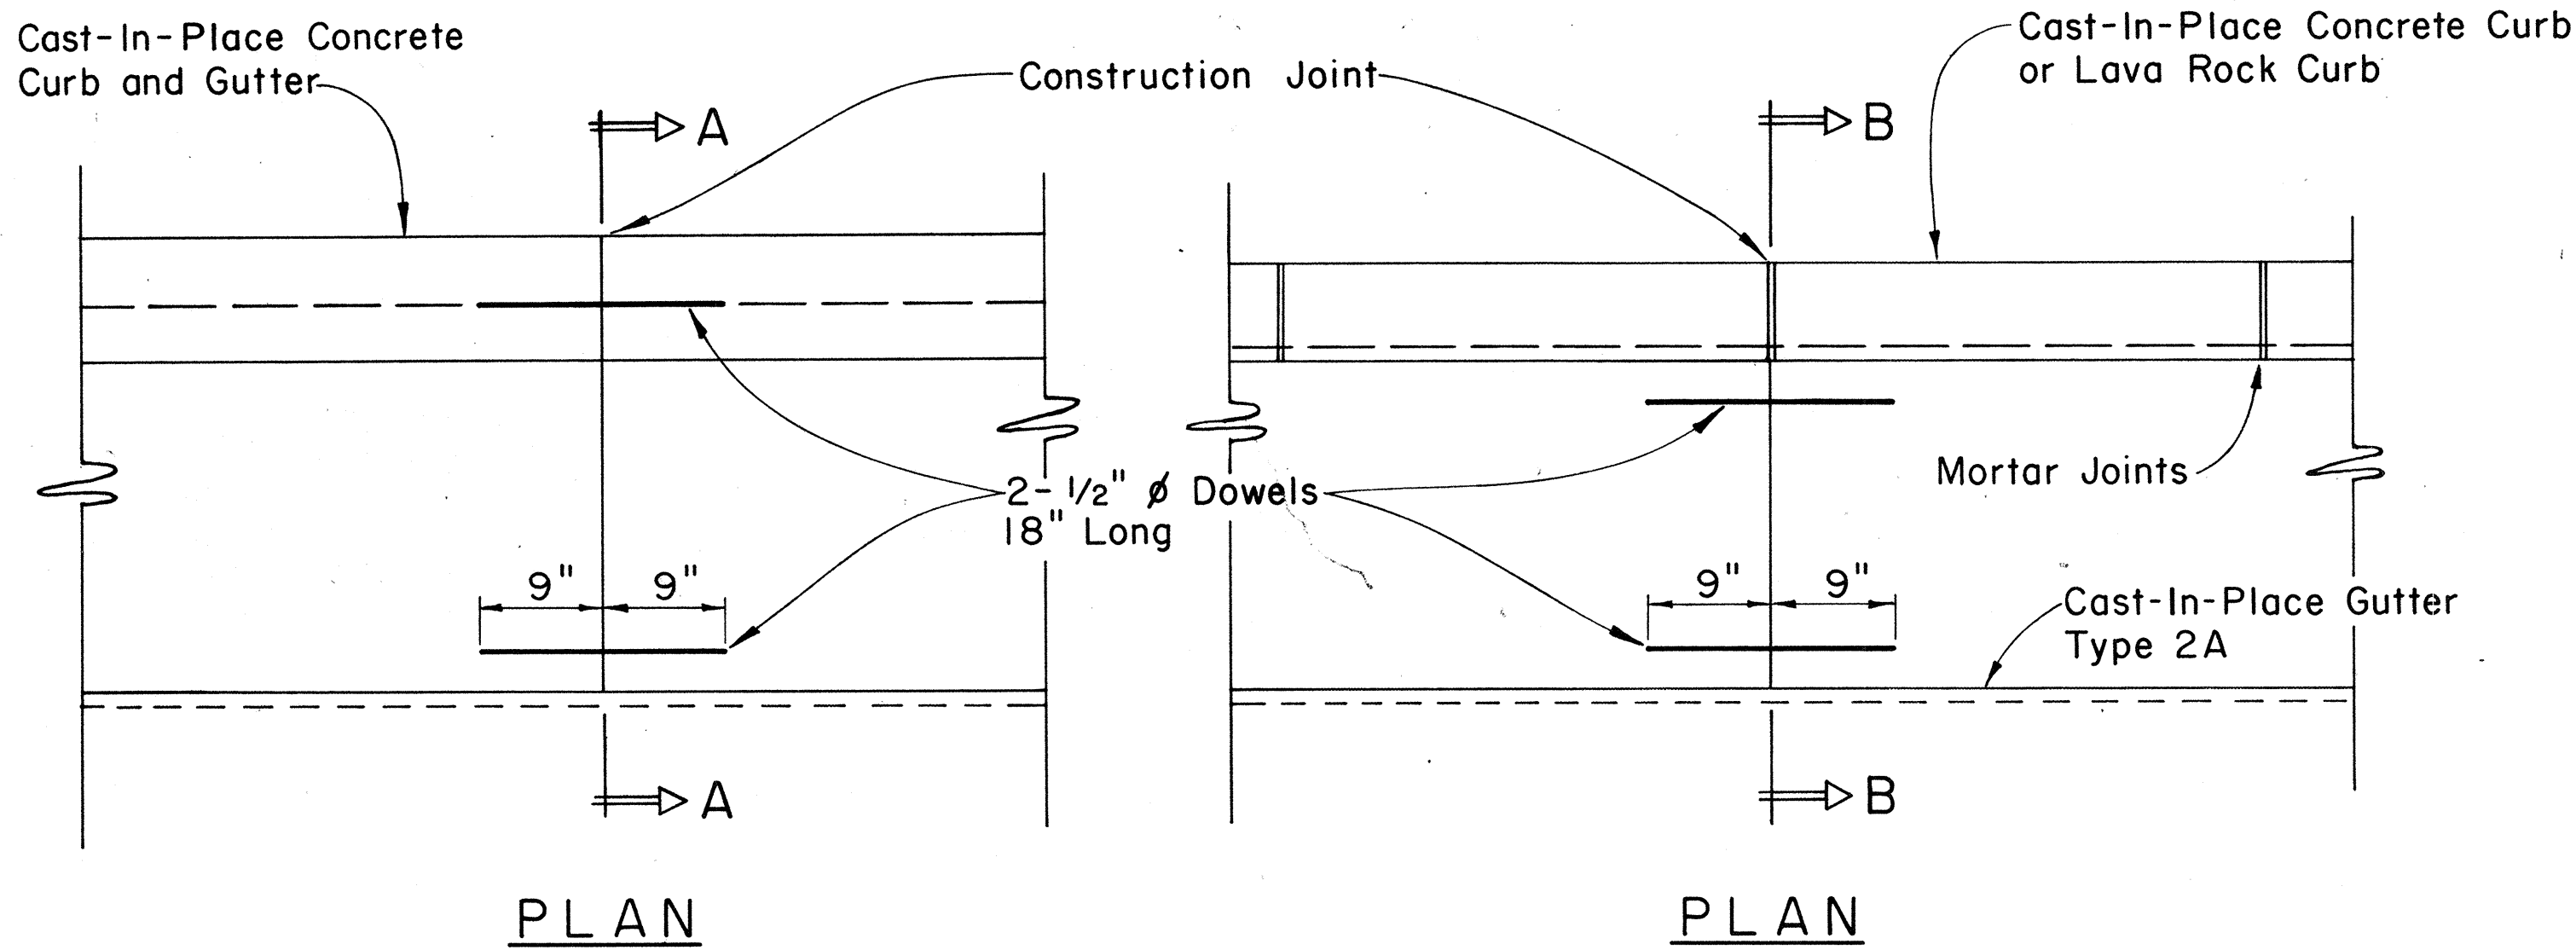






FED. ROAD DIST. NO.	STATE	FED. AID PROJ. NO.	FISCAL YEAR	SHEET NO.	TOTAL SHEETS
HAWAII	HAW.	HWY-0-0375	1978	68	79

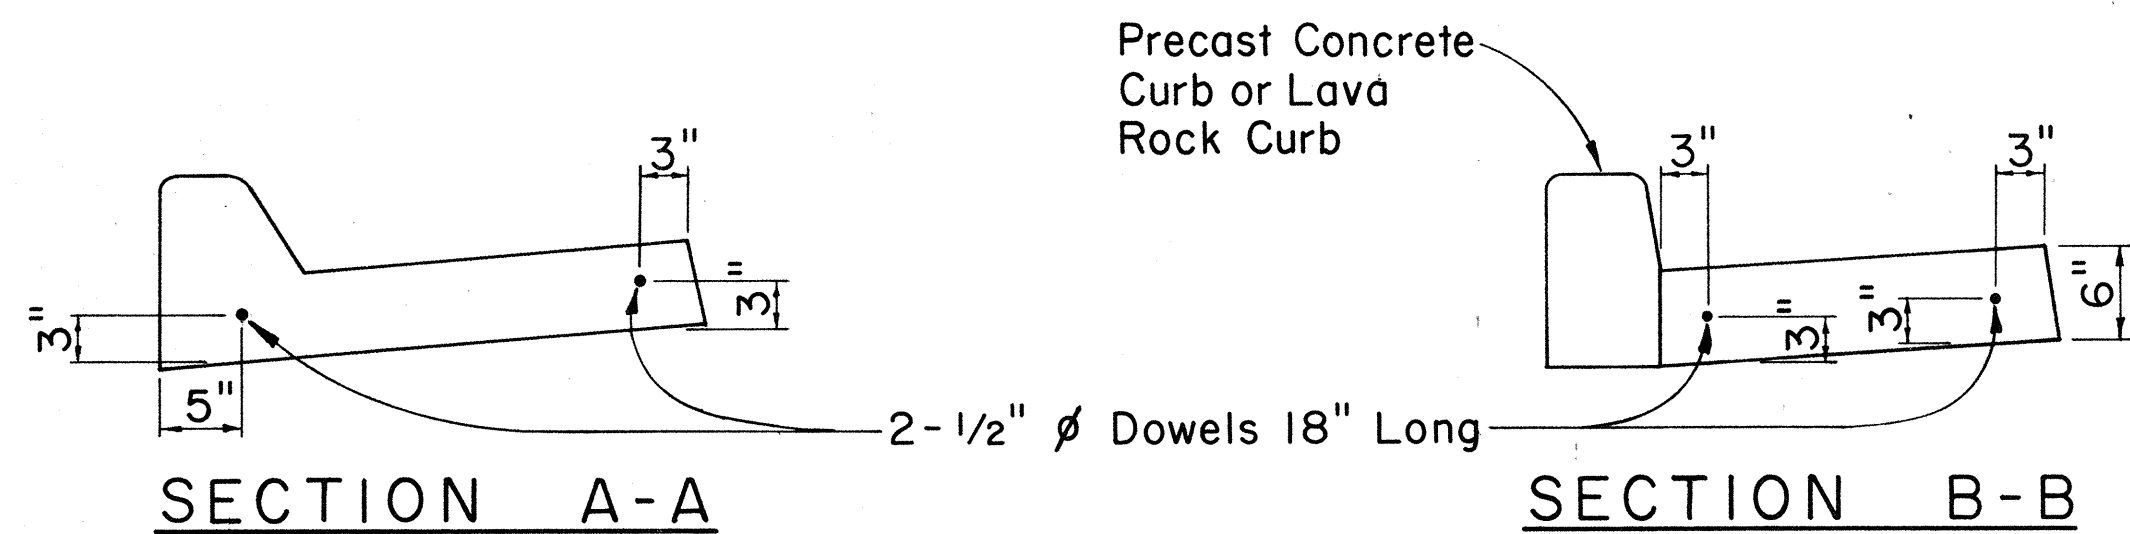




CURB, TYPE 6
BITUMINOUS CURB
Scale: 1 1/2" = 1'-0"

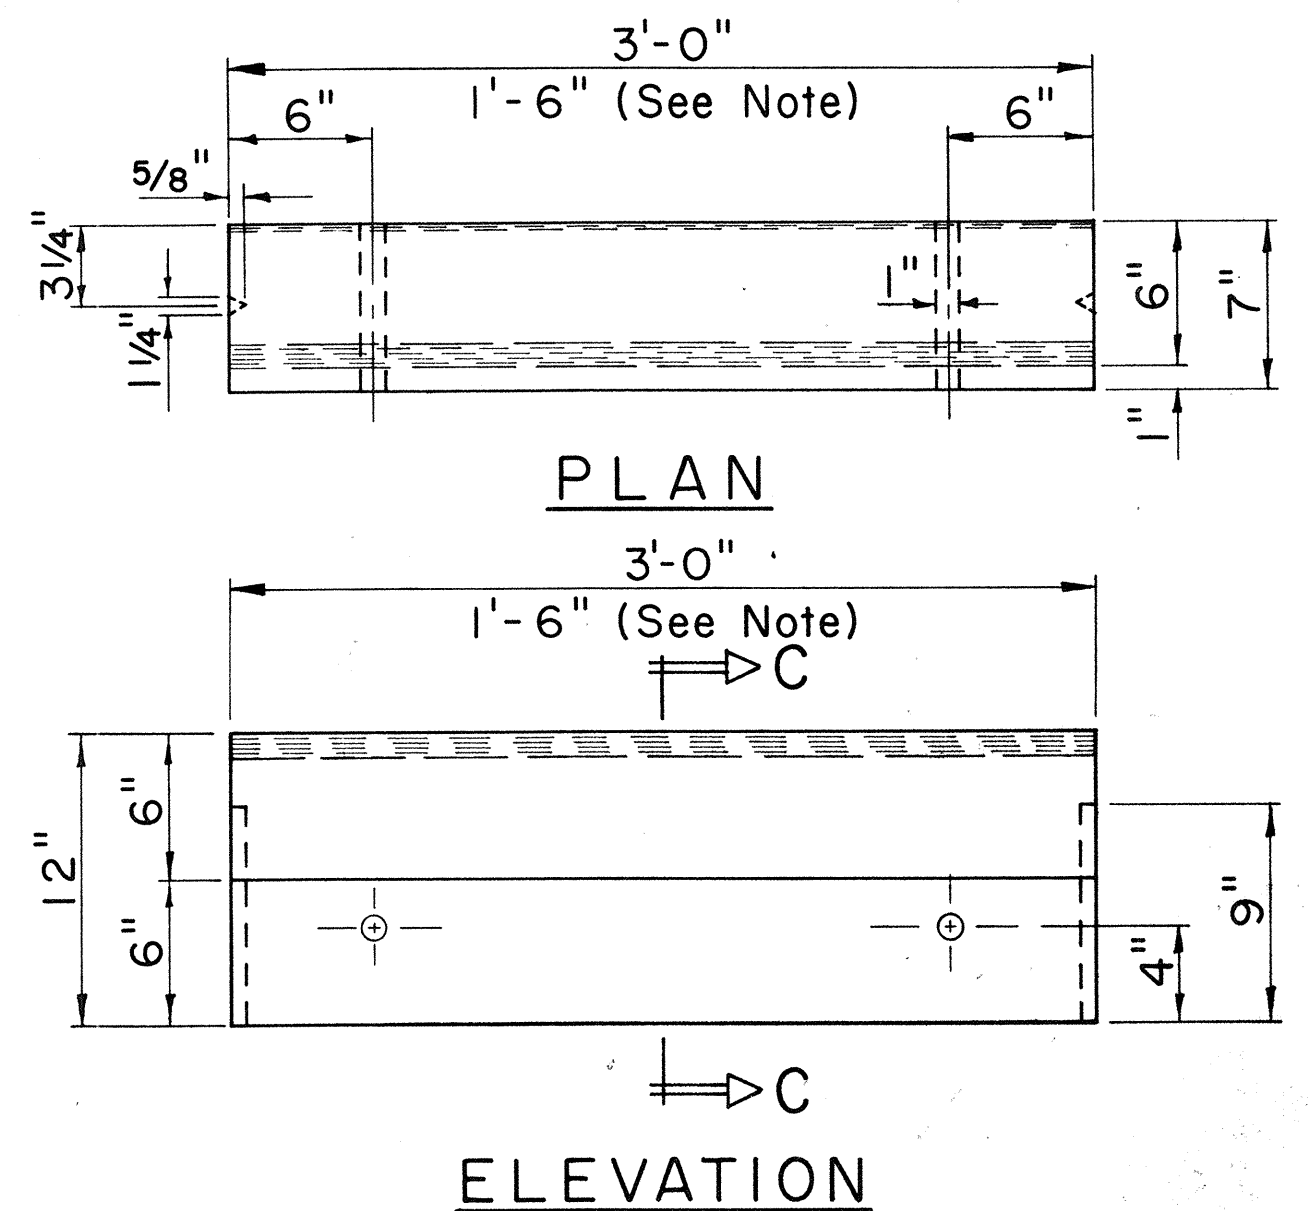

CAST-IN-PLACE CURB & GUTTER
CAST-IN-PLACE GUTTER
CONSTRUCTION JOINT DETAIL
Scale: 1" = 1'-0"

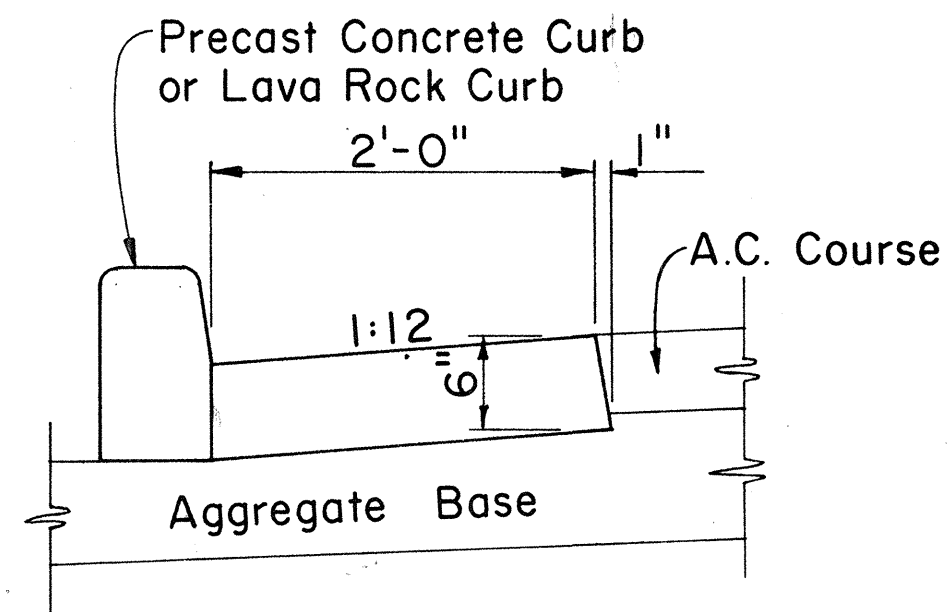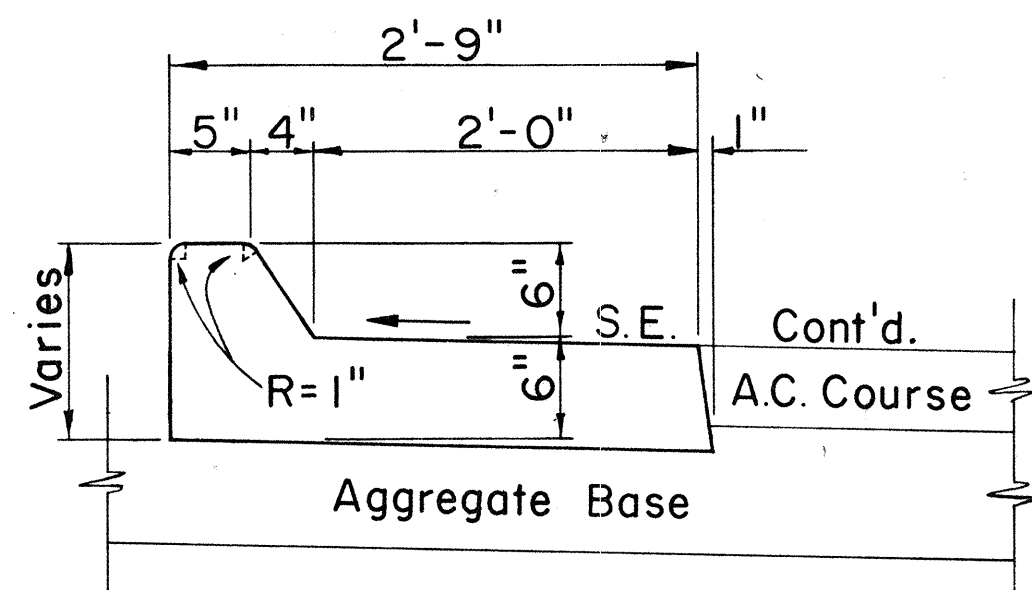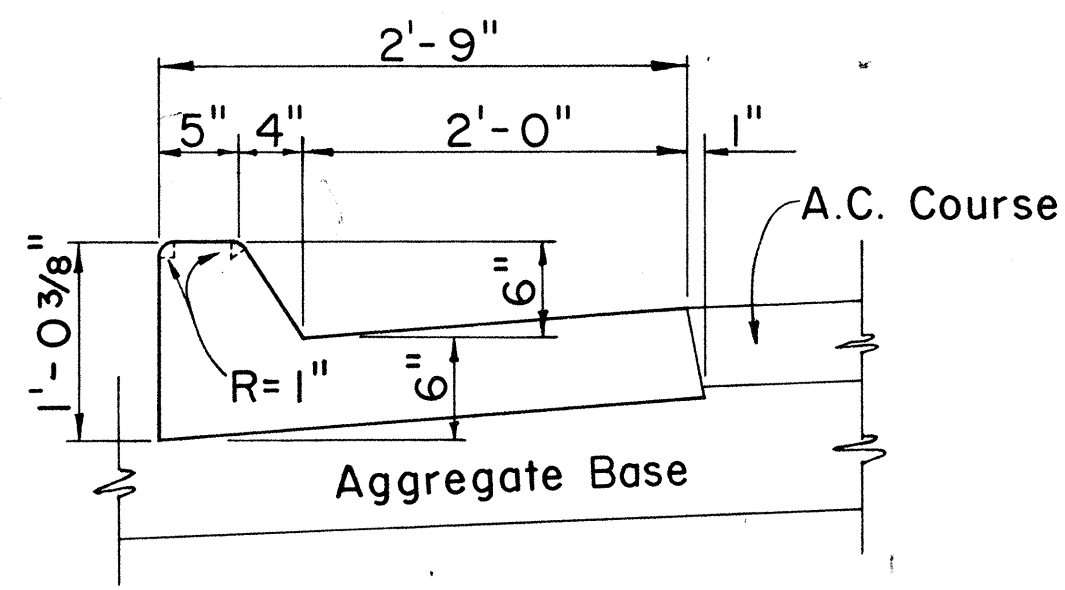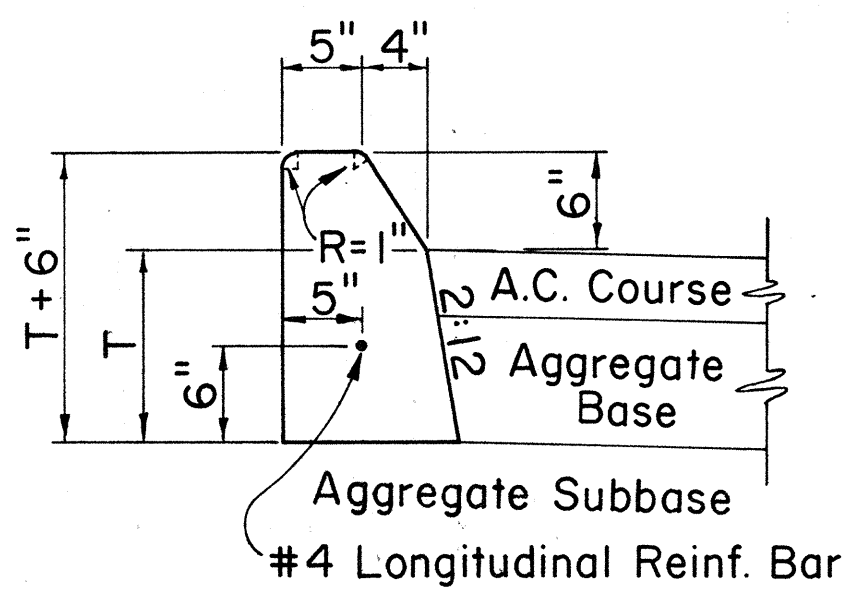

CURB, TYPE 2A
CURB & GUTTER, TYPE 2AG
CURB & GUTTER, TYPE 2AGM
GUTTER, TYPE 2A

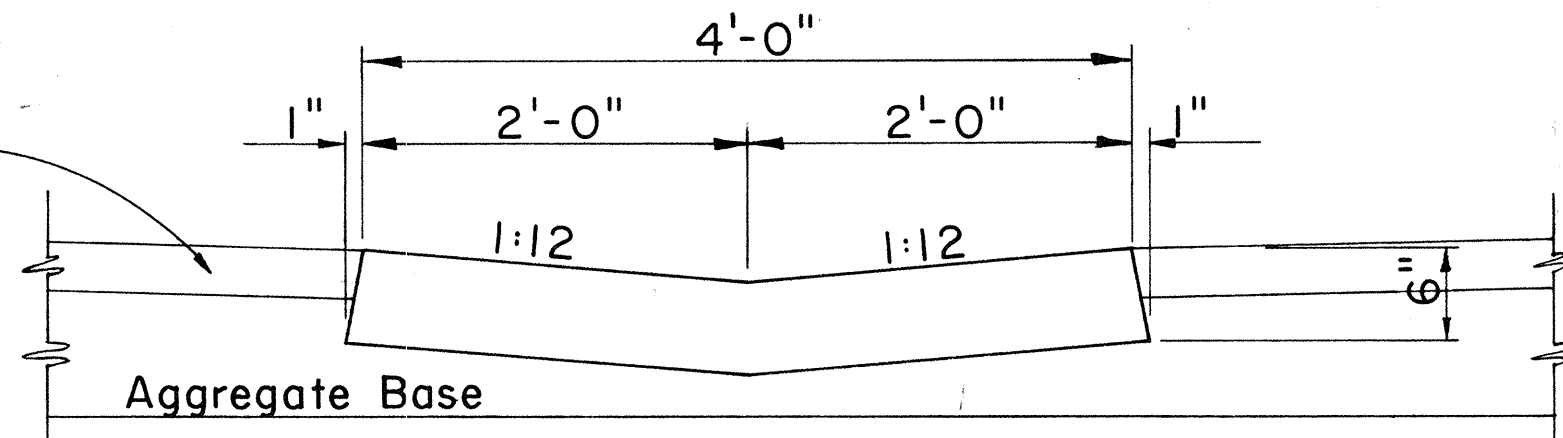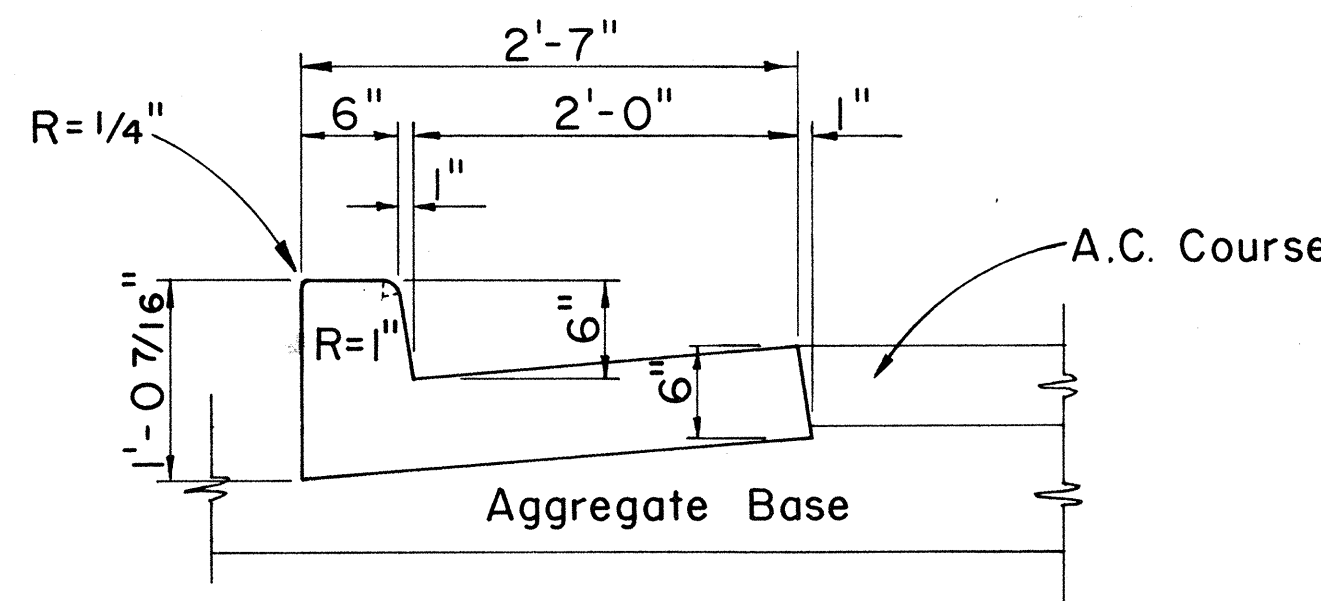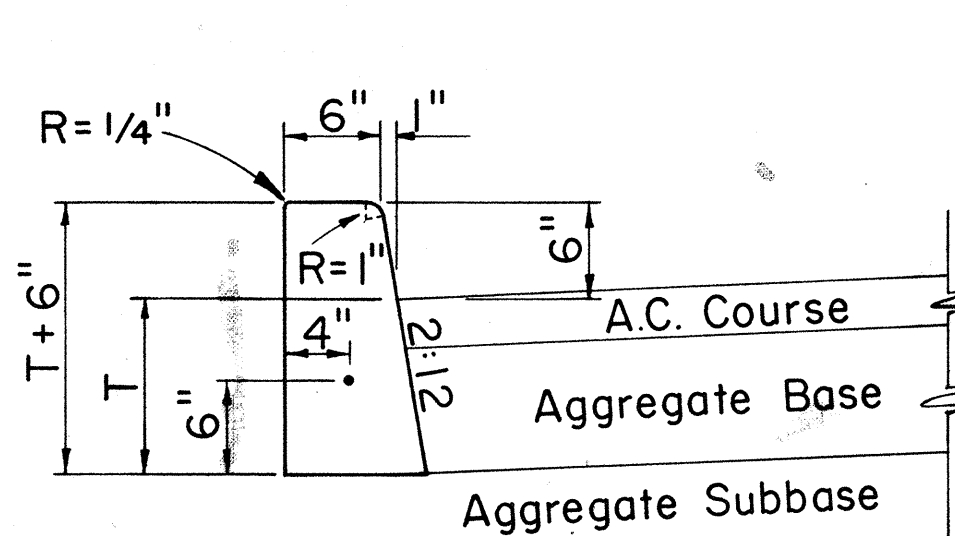

CURB, TYPE 2D
CURB & GUTTER, TYPE 2DG
GUTTER, TYPE 2G

CAST-IN-PLACE CONCRETE CURBS AND/OR GUTTERS
Scale: 1" = 1'-0"

APPROVAL RECOMMENDED:
M. Hirozumi
HIGHWAY DESIGN ENGINEER
12-4-69
DATE





APPROVED:
Assistant Chief, Engineering
12-10-69
DATE

NO.	REVISION	APPROVED BY	DATE


STATE OF HAWAII
DEPARTMENT OF TRANSPORTATION
LAND TRANSPORTATION FACILITIES DIVISION
STANDARD DETAILS
TYPICAL DETAILS OF CURB
AND/OR GUTTERS

Scale: As Shown
SHEET No. 68 OF 12 SHEETS DD 609.1

FED. ROAD DIST. NO.	STATE	FED. AID PROJ. NO.	FISCAL YEAR	SHEET NO.	TOTAL SHEETS
HAWAII	HAW.	HWY-0-03-75	1978	69	79

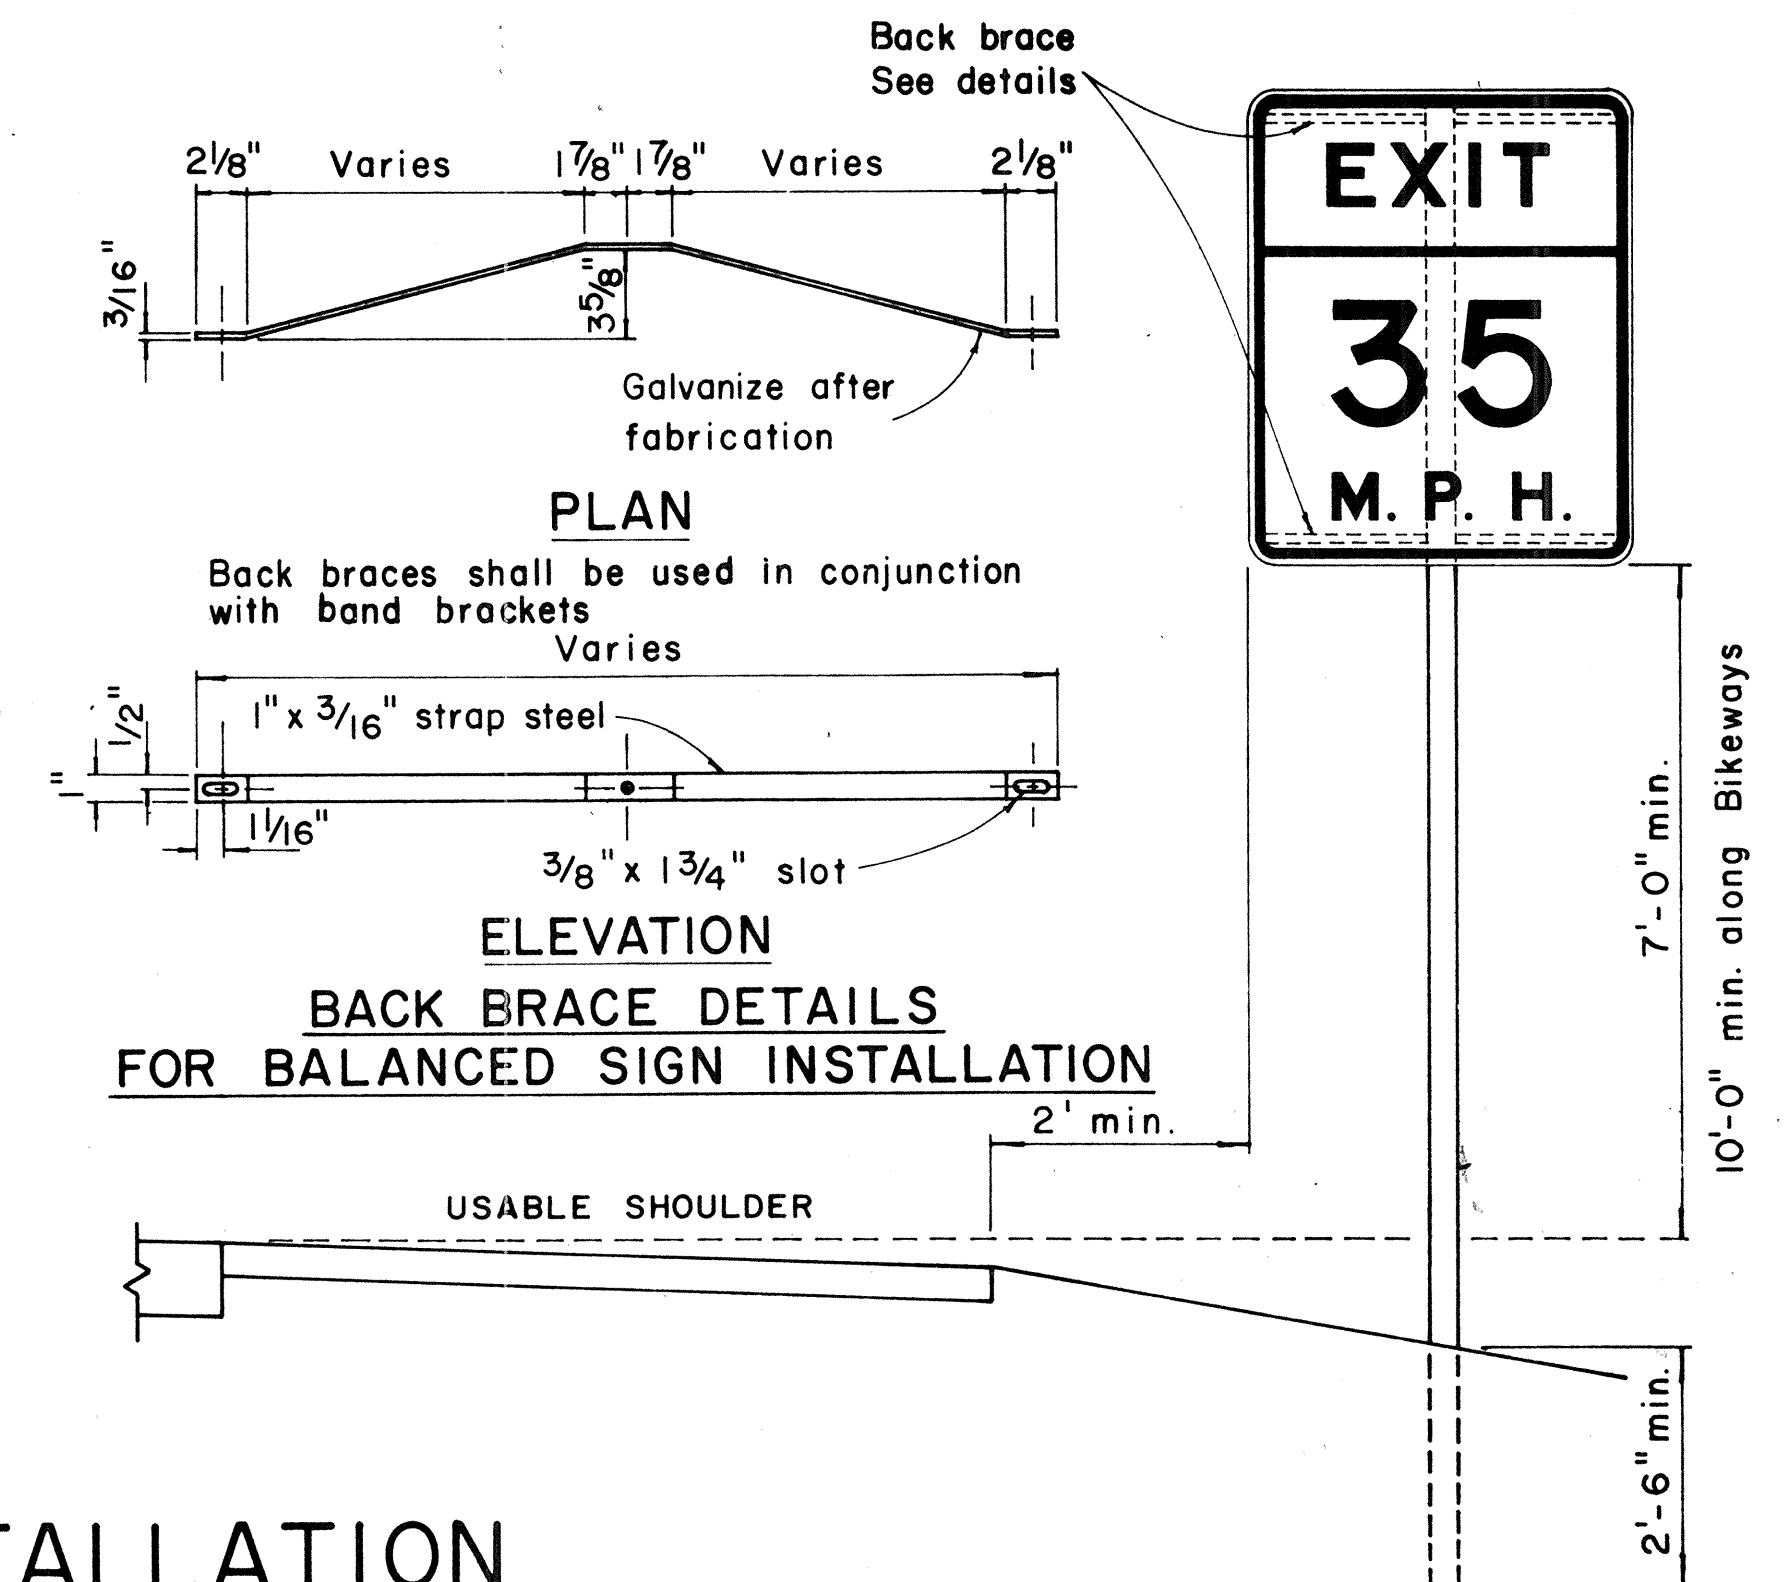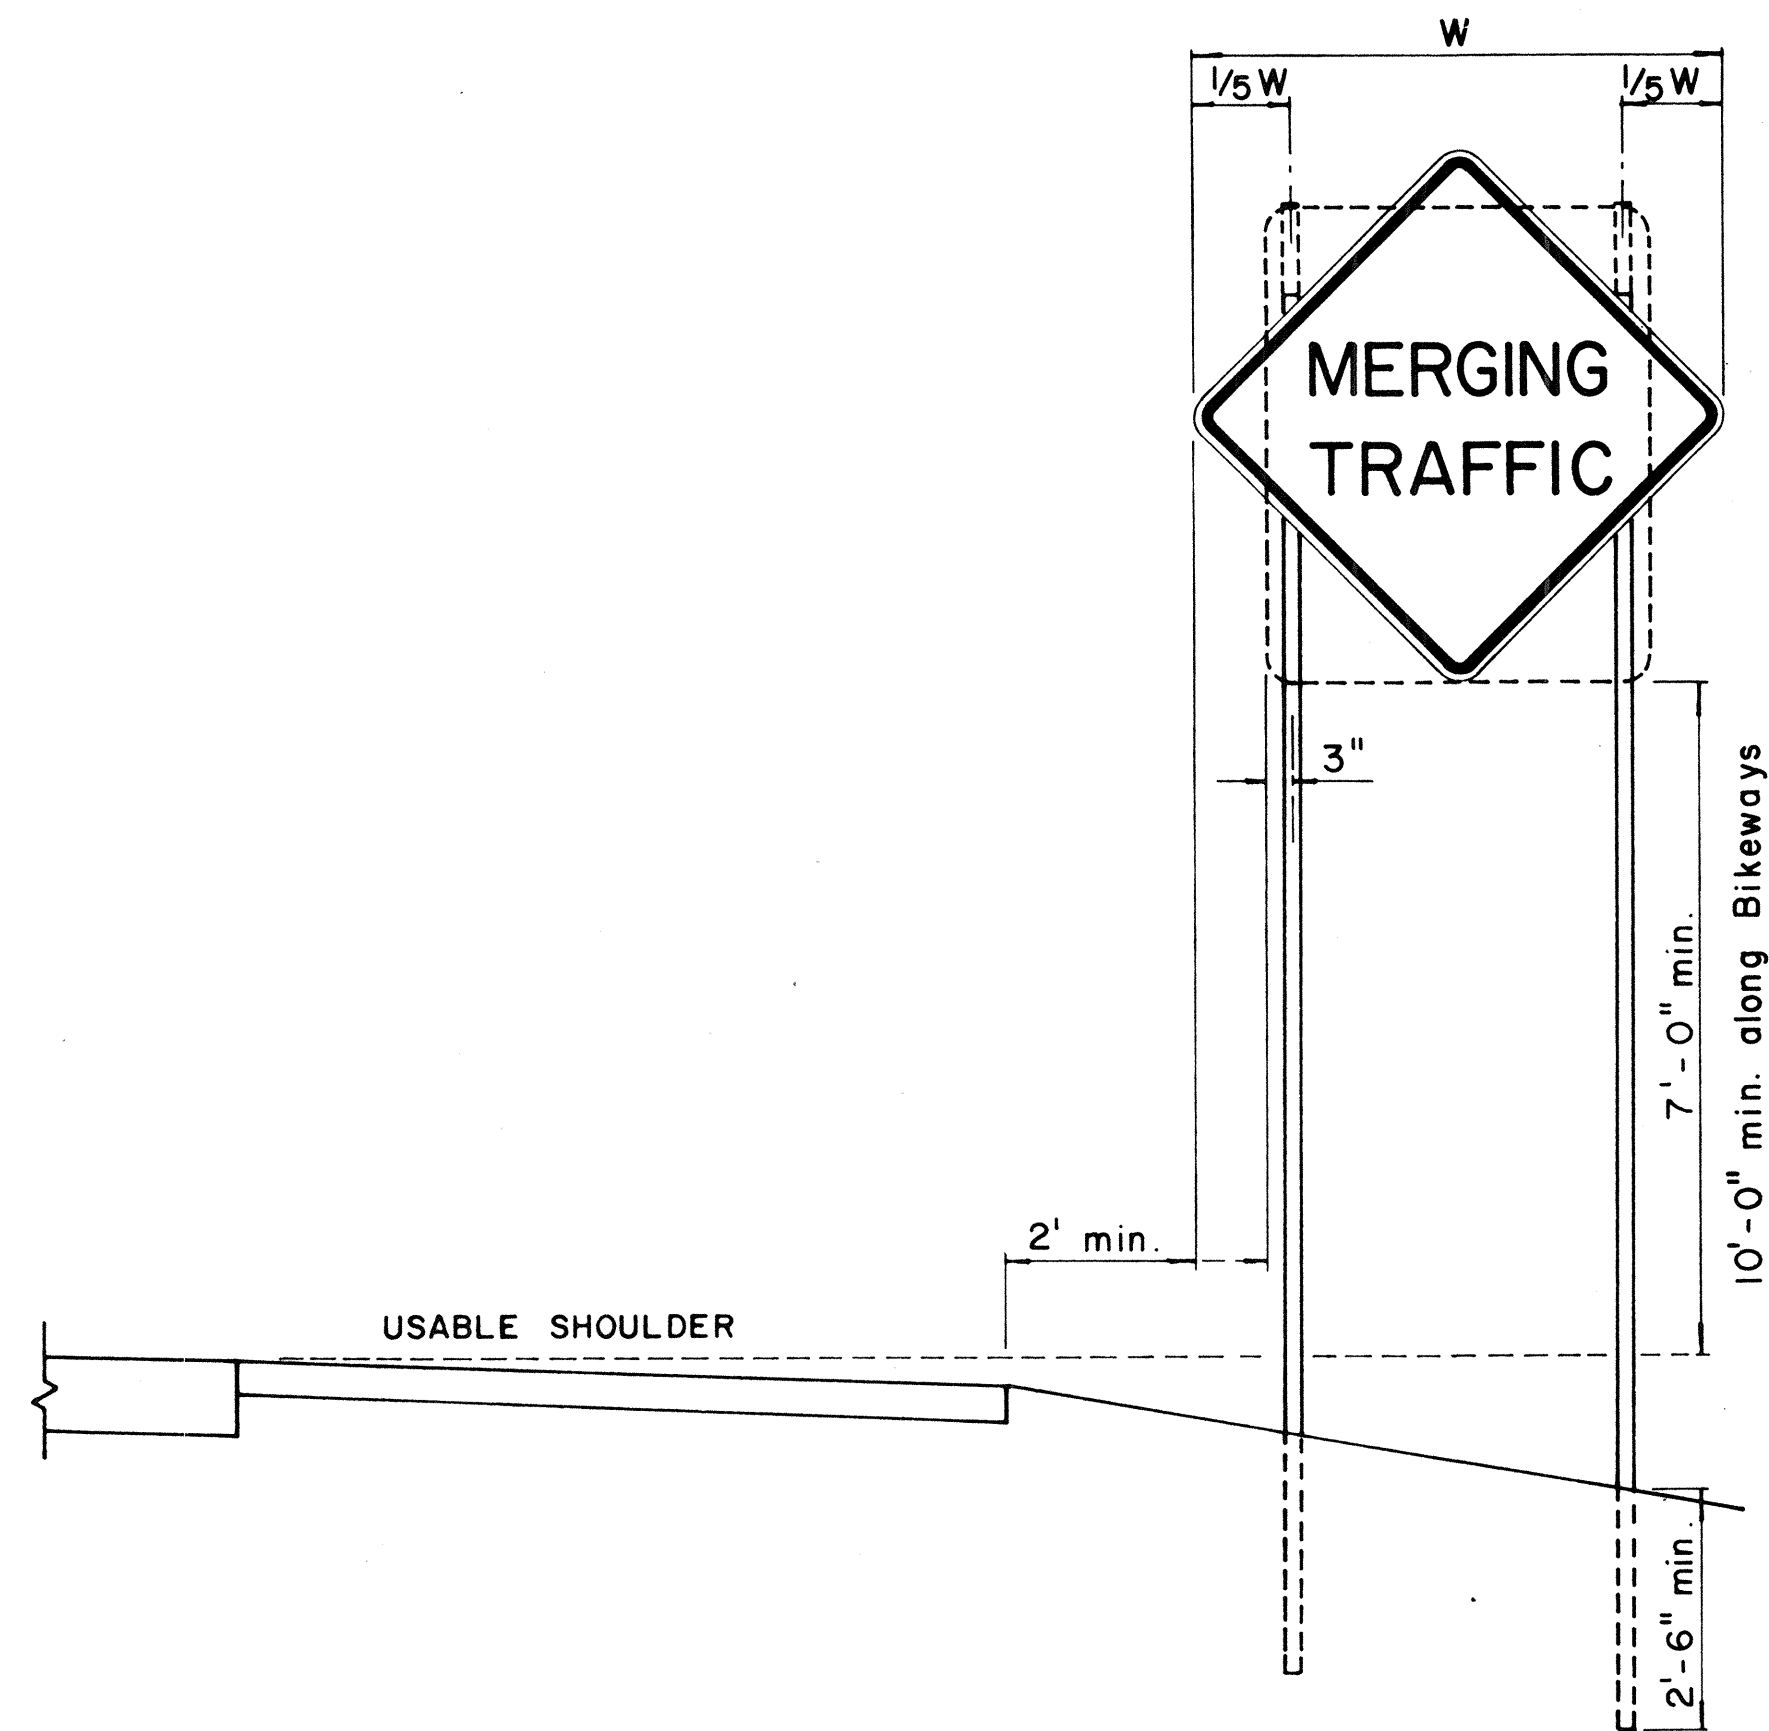
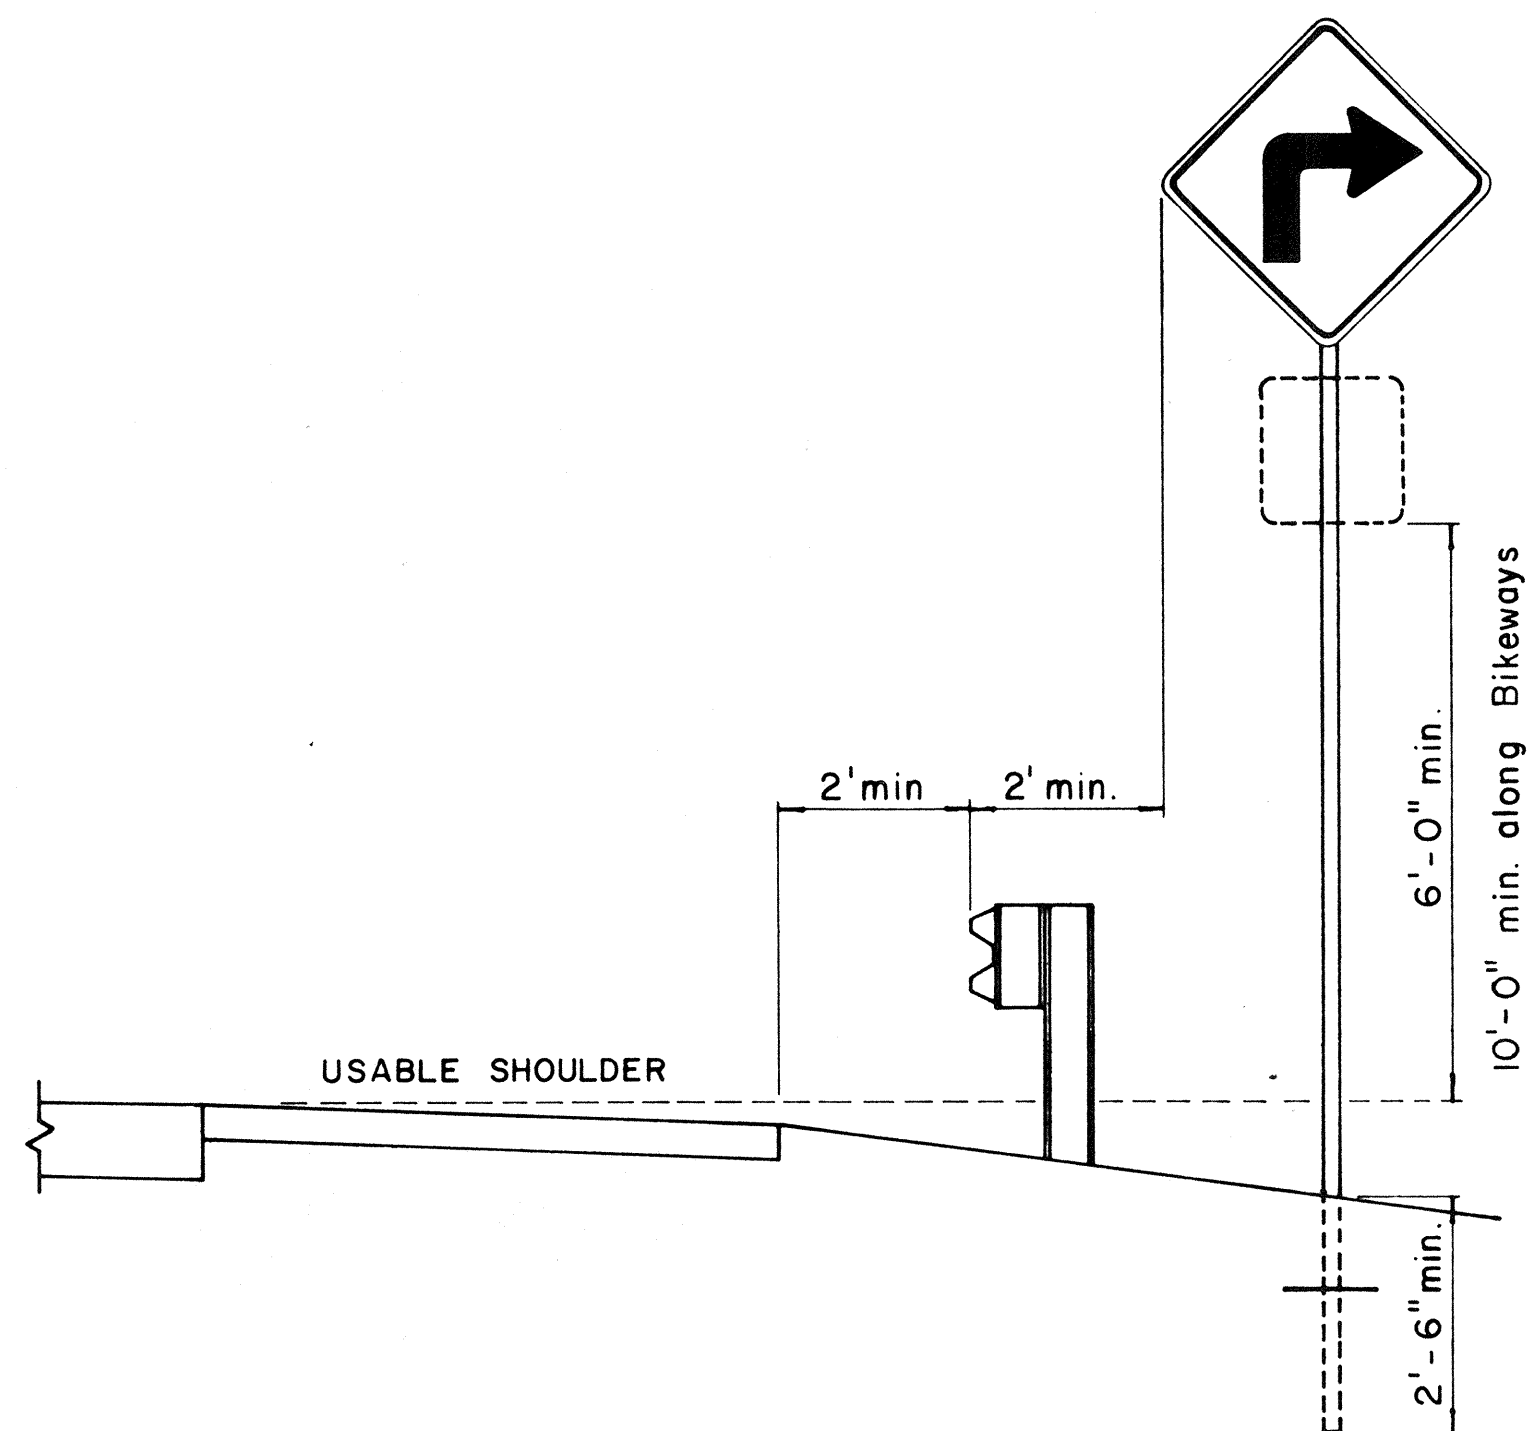
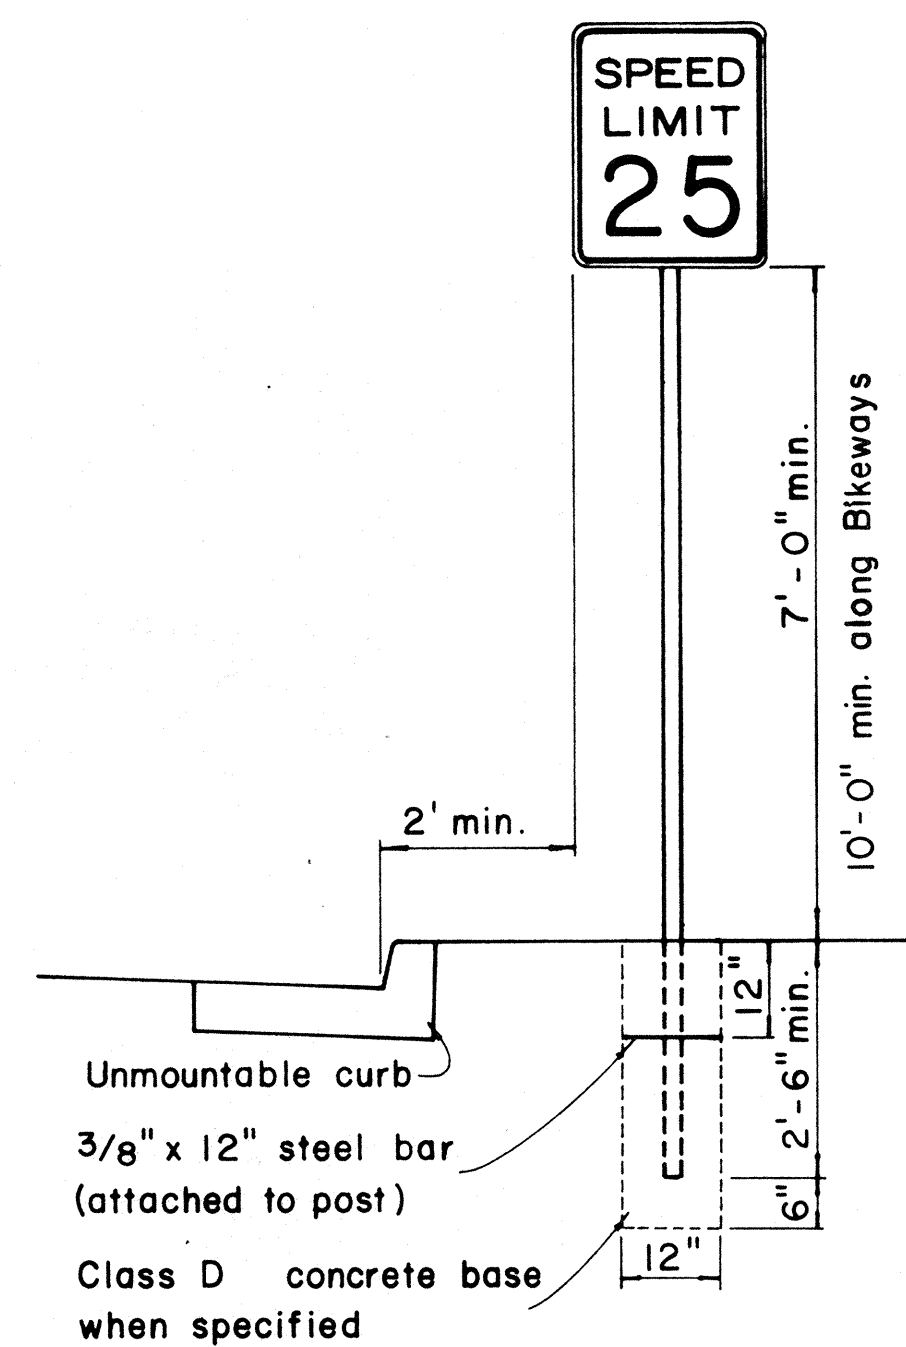


HEIGHT AND LATERAL LOCATION OF SIGNS - TYPICAL INSTALLATION


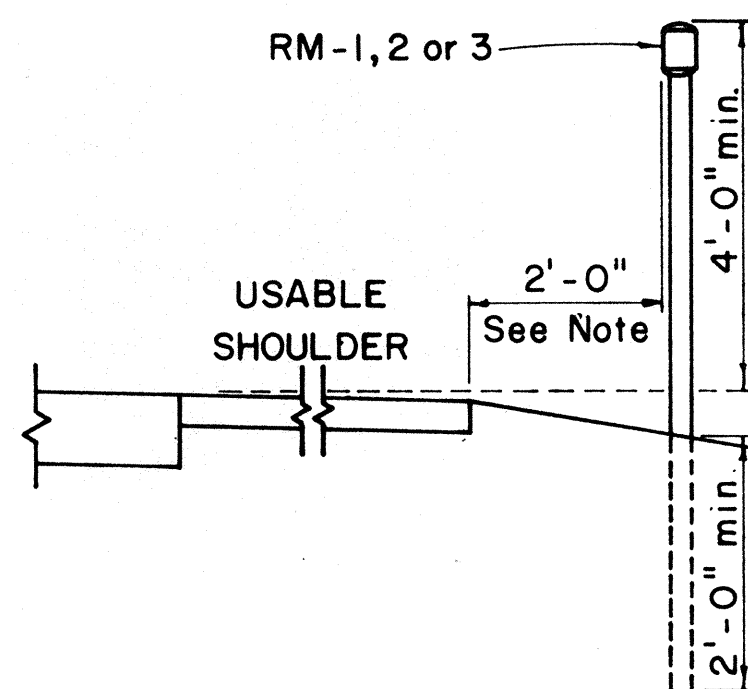


Galv. flanged channel
1/8" x 3/16" rolled section
post with a minimum
weight of 2 lbs. per ft.
Upper 2 ft. shall have
a single row of 3/8" holes
centered in the web at
1" o.c.

TYPICAL SECTION OF ROAD DELINEATOR

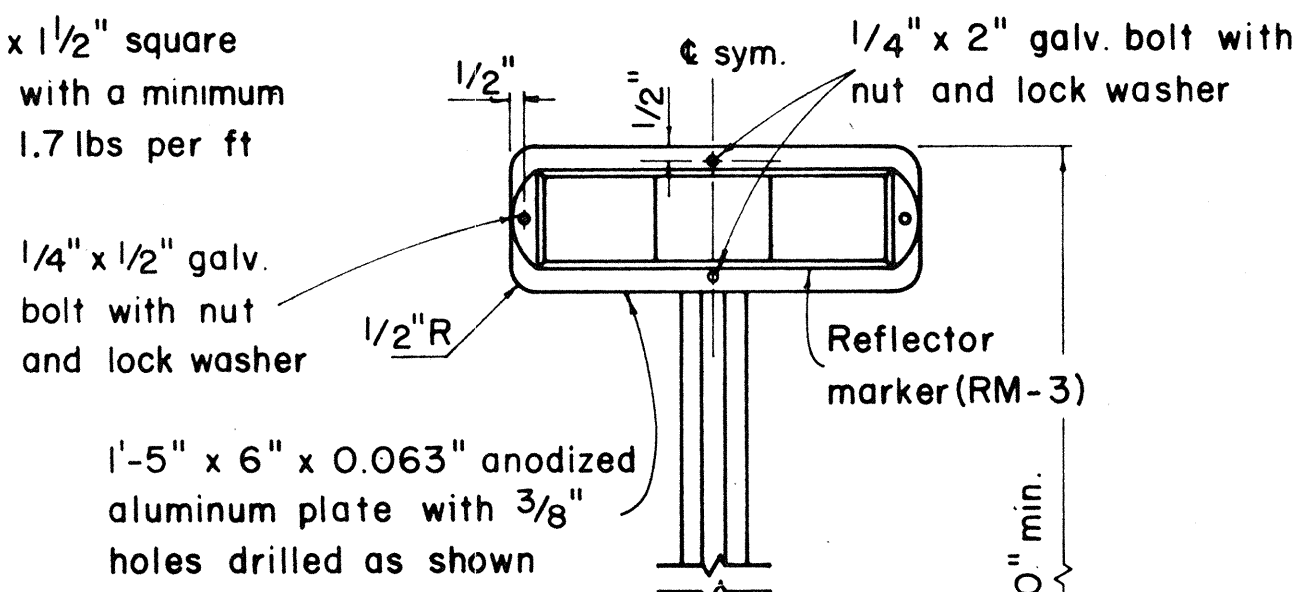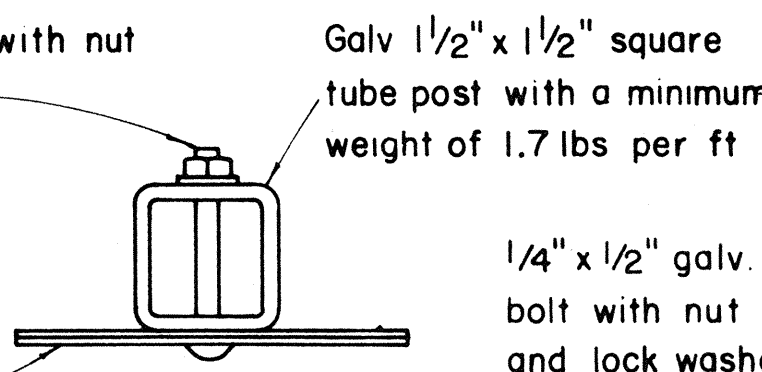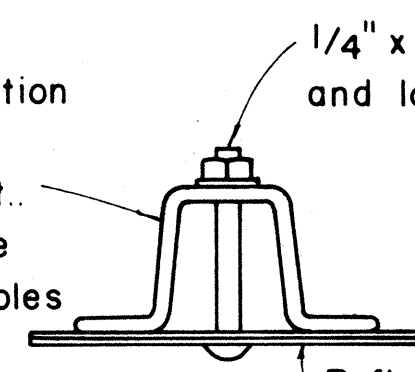

TYPICAL DETAIL
HORIZONTAL REFLECTOR MARKER
RM-3H

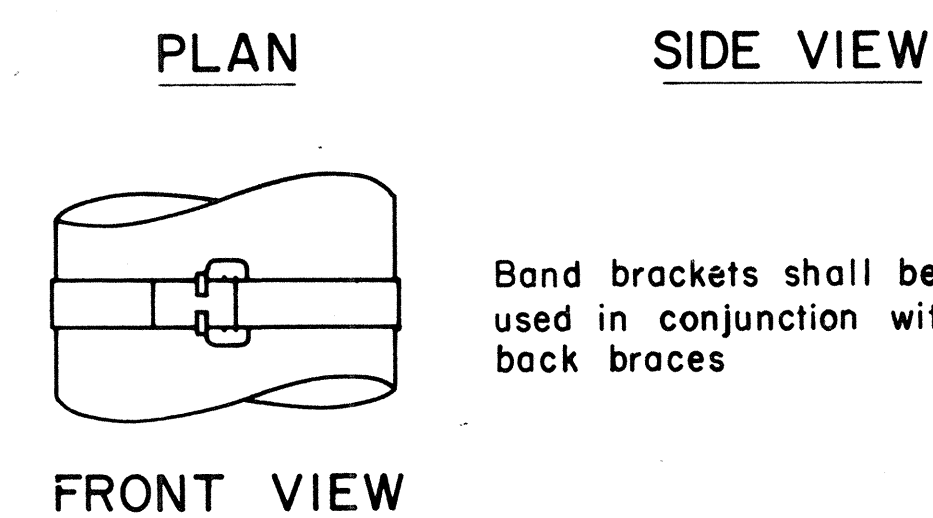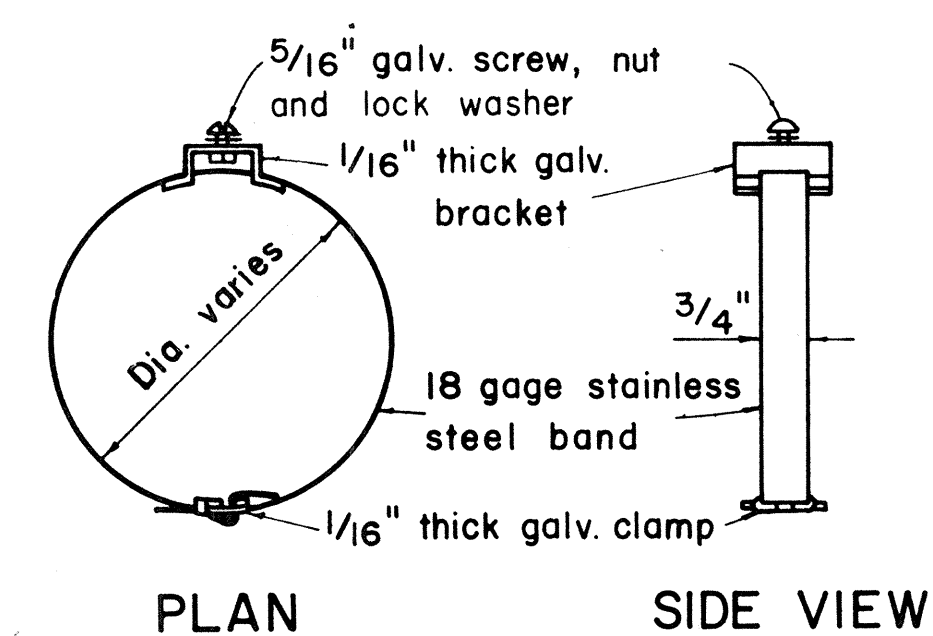

TYPICAL BAND BRACKET FOR
MOUNTING TRAFFIC SIGNS

GENERAL NOTES:

- Sign posts shall be 2" galv. standard pipe or 2" x 2" galv. sq. tube post.
- Signs 48" and wider or larger than 10 sq. ft. in area shall be mounted on two 2" galv. standard pipe or two 2" x 2" galv. sq. tube post.
- Signs shall be attached to post with 5/16" galv. bolts with nuts and 7/8" x 0.06 stainless steel washers with neoprene rubber gasket.
- Sign posts shall extend 3 1/2" above sign where required for City and County street name signs.
- Reflector markers RM-1, 2, 3 shall be glass sphere reflector markers with 4" x 5" reflector units (as shown) or plastic prismatic reflector markers with 3" diameter reflector units.
- Clearance markers (RM-3, RM-4) shall be installed with the edge of the marker in line with the inner edge of the obstruction.
- (R) or (L) indicates right or left and shall be as shown on the plans.


APPROVAL RECOMMENDED:
Erichi Tanaka 12/29/69
TRAFFIC ENGINEER DATE

APPROVED:
John J. S. S. 12-30-69
ASSISTANT CHIEF, ENGINEERING DATE

NO.	REVISION	APPROVED BY	DATE
1.	Revised Details.	H.C.	9-14-76

STATE OF HAWAII
DEPARTMENT OF TRANSPORTATION
HIGHWAYS DIVISION
STANDARD DETAILS
MISCELLANEOUS SIGN DETAILS
Not to scale March, 1968
SHEET No. 2 OF 12 SHEETS DT 100


ROAD DELINEATOR

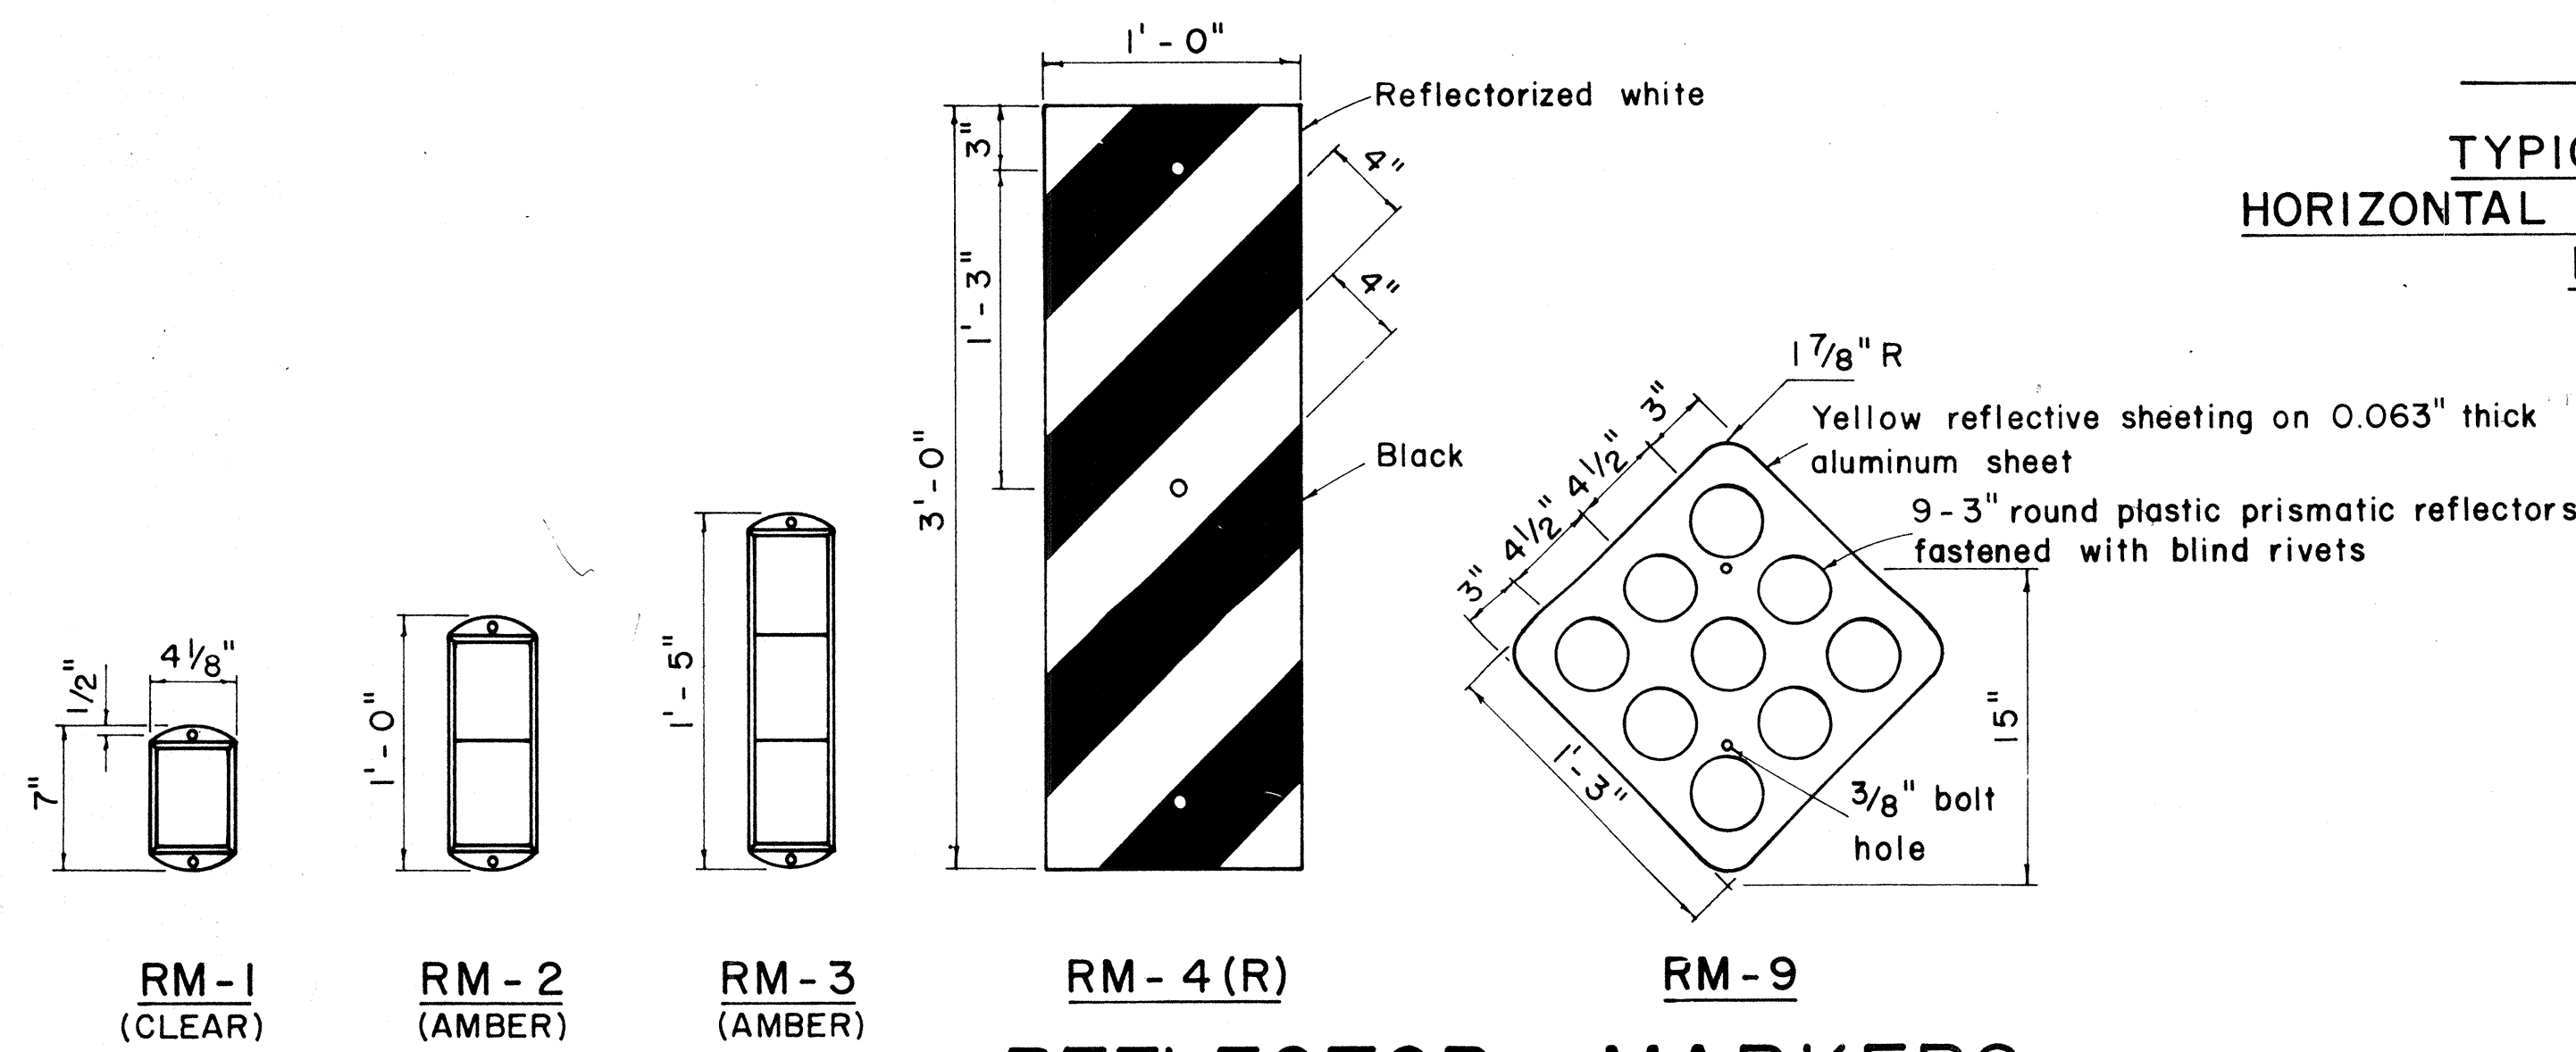

REFLECTOR MARKERS

DATE	NO.
12/29/69	1
12/30/69	2
12/30/69	3
FED. ROAD DIST. NO.	STATE	FED. AID PROJ. NO.	FISCAL YEAR	SHEET NO.	TOTAL SHEETS
HAWAII	HAW.	HWY-0-03-75	1978	70	79

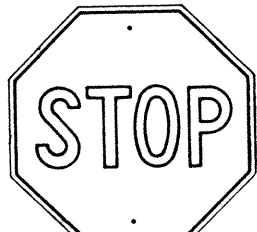

R1-1 30" x 30"
R1-1-A 36" x 36"

4-WAY


R1-3 12" x 6"
R1-3-A 18" x 9"

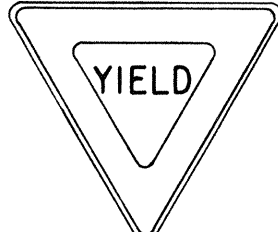


R1-2 36" x 36" x 36"
R1-2-A 48" x 48" x 48"




R2-1(50) 24" x 30"
R2-1(50)-A 48" x 60"

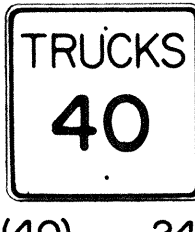

R2-2(40) 24" x 24"
R2-2(40)-A 48" x 48"

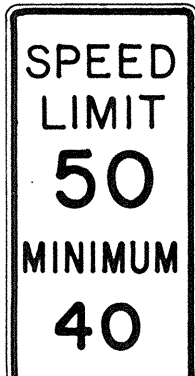

R2-4a(50/40) 24" x 48"
R2-4a(50/40)-A 48" x 96"

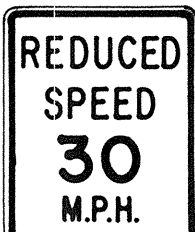

R2-5b(30) 24" x 30"
R2-5b(30)-A 48" x 60"



R3-1 24" x 24"
24" x 18"
R3-1-A 48" x 48"
48" x 36"




R3-2 24" x 24"
24" x 18"
R3-2-A 48" x 48"
48" x 36"




R3-3 24" x 24"
R3-3-A 48" x 48"



R3-4 24" x 24"
24" x 18"
R3-4-A 48" x 46"
48" x 36"

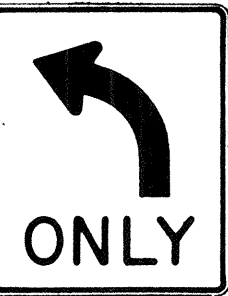


R3-5(L) 30" x 36"
R3-5(L)-A 48" x 60"

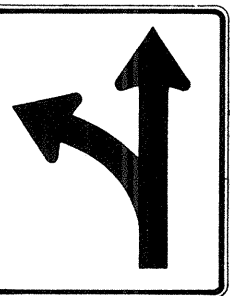


R3-6(L) 30" x 36"
R3-6(L)-A 48" x 60"



R3-7(R) 30" x 30"
R3-7(R)-A 48" x 48"

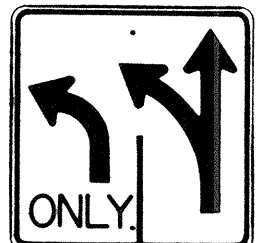

R3-8(L) 30" x 30"
R3-8(L)-A 36" x 36"
R3-8(L)-B 48" x 48"

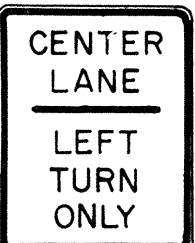


R3-9 24" x 30"




R4-1 24" x 30"




R4-2 24" x 30"

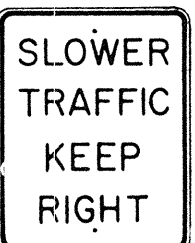

R4-3 24" x 30"
R4-3-A 48" x 60"

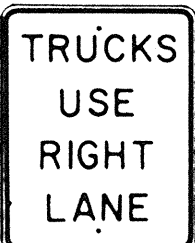


R4-5 24" x 30"

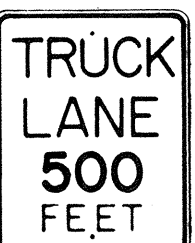


R4-6(500) 24" x 30"



R4-7 24" x 30"
24" x 18"

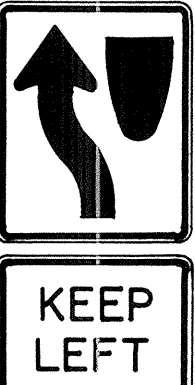


R4-8 24" x 30"
24" x 18"

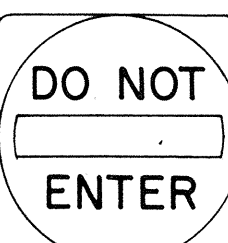

R5-1 30" x 30"
R5-1-A 48" x 48"



R5-2 24" x 24"
24" x 18"

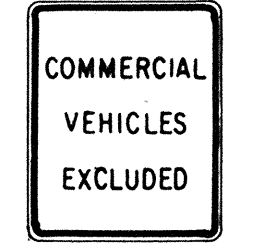

R5-4 24" x 30"



R5-6 24" x 24"
24" x 18"



R5-9 36" x 24"




R6-1(R) 36" x 12"



R6-2(R) 18" x 24"




R7-1 12" x 18"
R7-1-A 24" x 30"

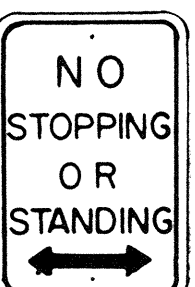


R7-4 12" x 18"
R7-4-A 24" x 30"



R7-1a(7(R) 12" x 18"

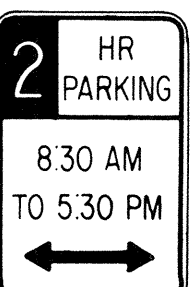

R7-108 12" x 18"

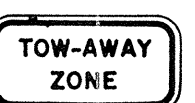

R7-201 12" x 6"
R7-201-A 24" x 12"



R8-1 24" x 30"



R8-2 24" x 30"




R8-3 24" x 30"




R8-4 30" x 24"
R8-4-A 48" x 36"



R8-5 24" x 30"

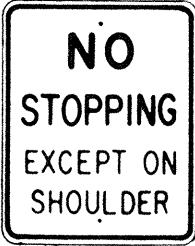


R8-6 24" x 30"

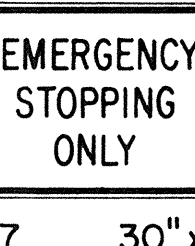

R8-7 30" x 24"
R8-7-A 48" x 36"



R9-1 18" x 24"

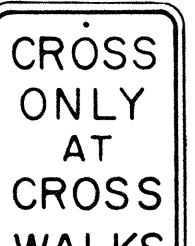


R9-2 12" x 18"



R9-3 12" x 18"




R9-4 18" x 24"

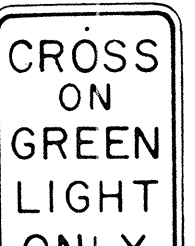


R10-1 12" x 18"



R10-2 12" x 18"

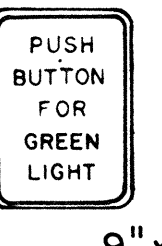


R10-3 9" x 12"

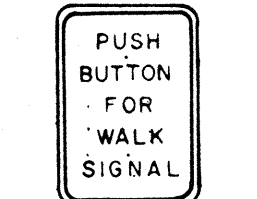


R10-4 9" x 12"




R10-5 24" x 30"

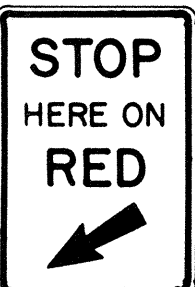


R10-6 24" x 36"

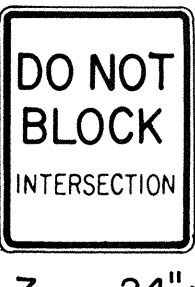


R10-7 24" x 30"

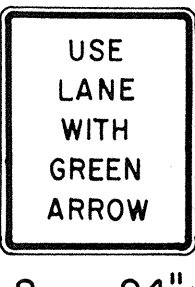


R10-8 24" x 30"

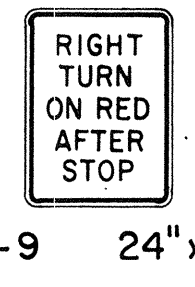

R10-9 24" x 30"

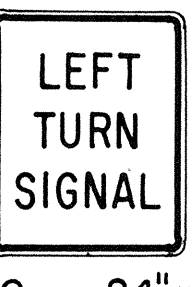


R10-10 24" x 30"

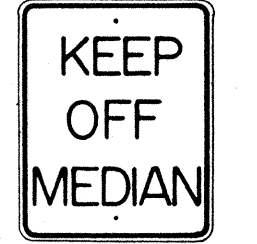


R11-1 24" x 30"




R11-2 48" x 30"

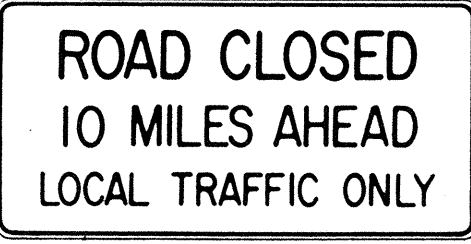

R11-3(10) 60" x 30"

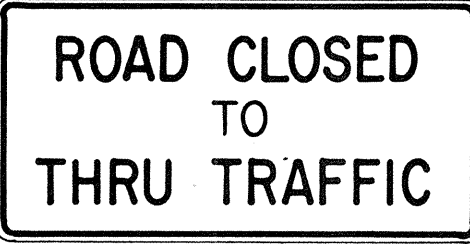

R11-4 60" x 30"

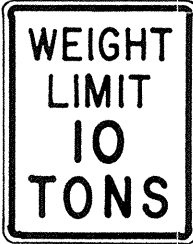

R12-1(10) 24" x 30"

GENERAL NOTES

- Sign details shall conform to the FHWA publications "Manual on Uniform Traffic Control Devices for Streets and Highways," 1971, and "Standard Highway Signs," 1972, and as amended.
- All regulatory signs shall be reflectorized unless otherwise specified.
- All regulatory signs shall have 3/8" bolt holes drilled at appropriate locations.
- Numerals in () indicates numerals to be inserted for sign message. (R) or (L) indicates right or left.

APPROVAL RECOMMENDED:

Etsuki Tanaka 3/17/72
TRAFFIC ENGINEER DATE

APPROVED:

Robert Roberts 3-20-72
ASSISTANT CHIEF, ENGINEERING DATE

NO.	REVISION	APPROVED BY	DATE
1	Supersedes Sht. DT 101 Approved 12-30-69	H.T.	3/20/72
2	Revised General Note 1.	H.T.	10/14/74

STATE OF HAWAII
DEPARTMENT OF TRANSPORTATION
HIGHWAYS DIVISION


STANDARD DETAILS
REGULATORY SIGNS

NOT TO SCALE


SHEET No. 3 OF 12 SHEETS DT 101

DATE	_____
SURVEY PLOTTED BY	_____
DESIGNED BY	_____
QUANTITIES BY	_____
CHECKED BY	_____
ORIGINAL PLAN	_____
NOTE BOOK	_____
No.	_____


FED. ROAD DIST. NO.	STATE	FED. AID PROJ. NO.	FISCAL YEAR	SHEET NO.	TOTAL SHEETS
HAWAII *	HAW.	HWY-0-03-75	1978	71	79

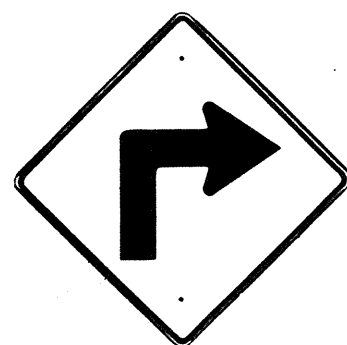

W1-1(R) 30"x 30"
W1-1(R)-A 48"x 48"

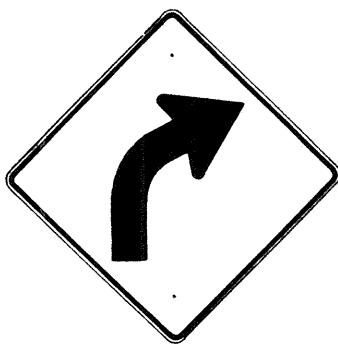


W1-2(R) 30"x 30"
W1-2(R)-A 48"x 48"

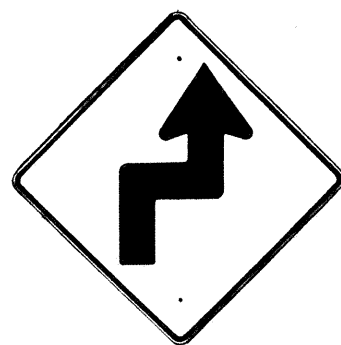


W1-3(R) 30"x 30"
W1-3(R)-A 48"x 48"




W1-4(R) 30"x 30"
W1-4(R)-A 48"x 48"

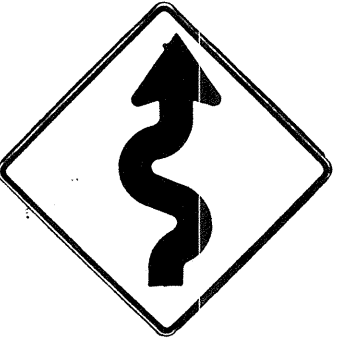


W1-5(R) 30"x 30"
W1-5(R)-A 48"x 48"

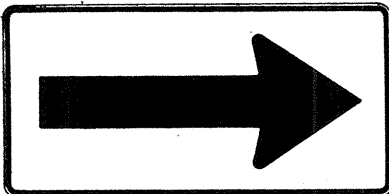


W1-6 48"x 24"

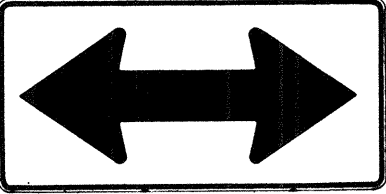


W1-7 48"x 24"

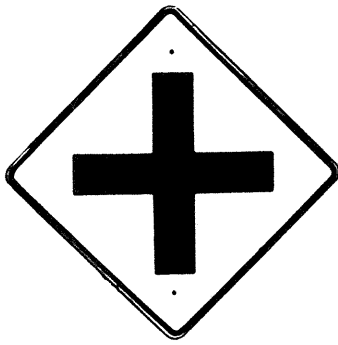


W2-1 30"x 30"
W2-1-A 48"x 48"

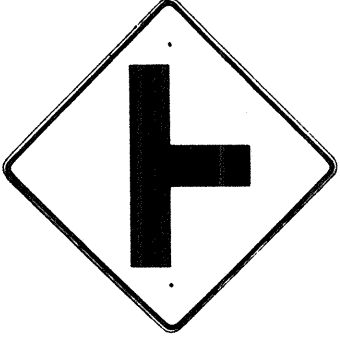


W2-2 30"x 30"
W2-2-A 48"x 48"

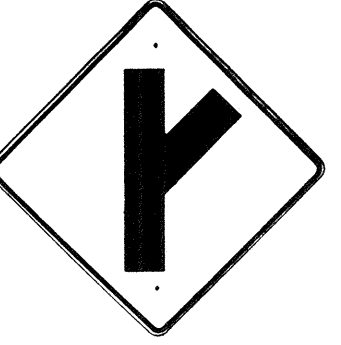

W2-3(R) 30"x 30"
W2-3(R)-A 48"x 48"

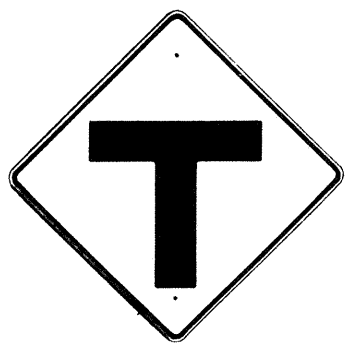

W2-4 30"x 30"
W2-4-A 48"x 48"

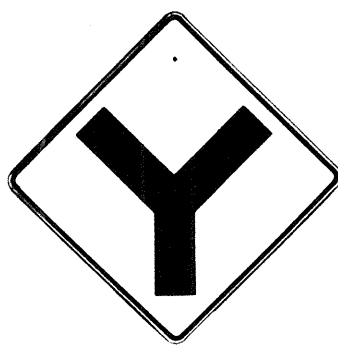


W2-5 30"x 30"
W2-5-A 48"x 48"



W3-1 30"x 30"
W3-1-A 36"x 36"




W3-2 30"x 30"
W3-2-A 36"x 36"

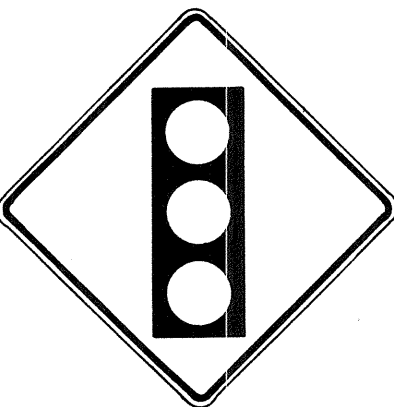

SIGNAL AHEAD
W3-3 36"x 36"
24"x 18"



MERGE
W4-1(R) 30"x 30"
24"x 18"
W4-1(R)-A 48"x 48"
24"x 18"

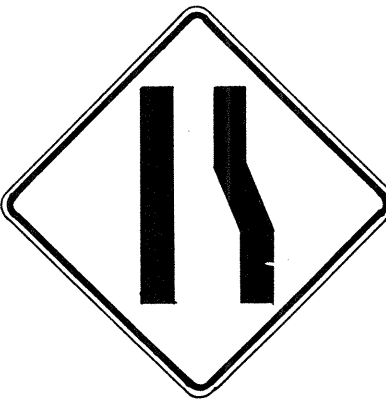

W4-2(R) 36"x 36"
W4-2(R)-A 48"x 48"



W5-1 36"x 36"



W5-2 30"x 30"
W5-2-A 36"x 36"



W5-3 36"x 36"



DIVIDED HIGHWAY
W6-1 36"x 36"
24"x 18"




DIVIDED HIGHWAY ENDS
W6-2 36"x 36"
24"x 18"



TWO WAY TRAFFIC
W6-3 30"x 30"
24"x 18"
W6-3-A 36"x 36"
24"x 18"
W6-3-B 48"x 48"
24"x 18"



HILL
W7-1 30"x 30"
24"x 18"
W7-1-A 36"x 36"
24"x 18"

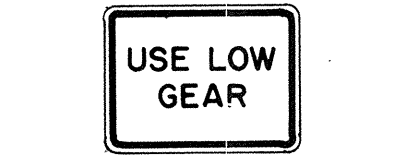

USE LOW GEAR
W7-2 24"x 18"



W8-1 30"x 30"
W8-1-A 36"x 36"



W8-2 30"x 30"
W8-2-A 36"x 36"



W8-3 30"x 30"
W8-3-A 36"x 36"



W8-4 30"x 30"
W8-4-A 36"x 36"




SLIPPERY WHEN WET
W8-5 30"x 30"
24"x 18"
W8-5-A 36"x 36"
24"x 18"



W9-1(R) 30"x 30"
W9-1(R)-A 36"x 36"
W9-1(R)-B 48"x 48"



W9-2(L) 36"x 36"
W9-2(L)-A 48"x 48"

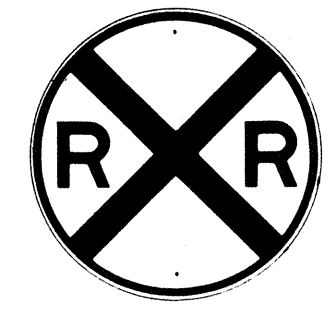

W10-1 36" Diameter



BIKE XING
W11-1 30"x 30"
24"x 18"
W11-1-A 36"x 36"
24"x 18"




PED XING
W11-2 30"x 30"
24"x 18"
W11-2-A 36"x 36"
24"x 18"



CATTLE XING
W11-4 30"x 30"
24"x 18"
W11-4-A 36"x 36"
24"x 18"



FARM MACHINERY
W11-5 30"x 30"
24"x 18"
W11-5-A 36"x 36"
24"x 18"

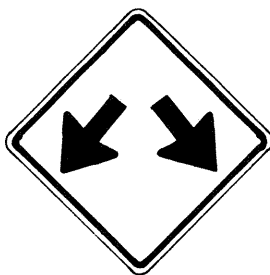


W12-1 24"x 24"
W12-1-A 36"x 36"
W12-1-B 48"x 48"




W12-2(12'-6") 36"x 36"
24"x 18"



W13-1(25) 18"x 18"
W13-1(25)-A 24"x 24"

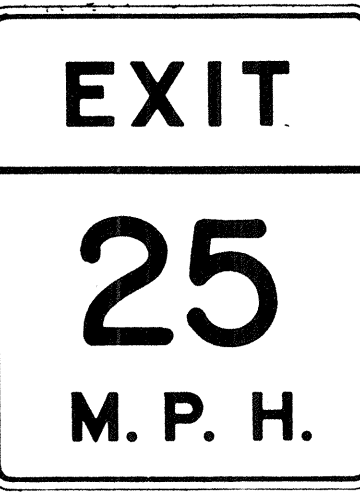

W13-2(25) 48"x 60"

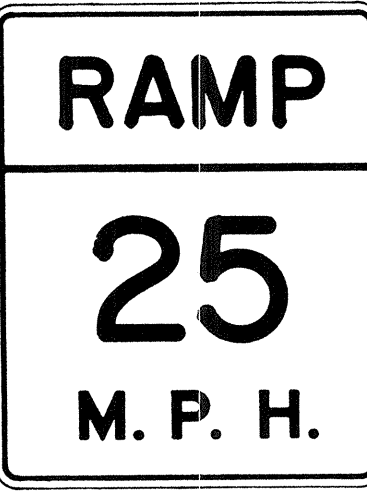

W13-3(25) 48"x 60"



W14-1 30"x 30"



W14-3 36"x 48" x 48"

GENERAL NOTES

- Sign details shall conform to the FHWA publications "Manual on Uniform Traffic Control Devices for Streets and Highways," 1971, and "Standard Highway Signs," 1972, and as amended.
- All warning signs shall be reflectorized unless otherwise specified.
- All warning signs shall have 3/8" bolt holes drilled at appropriate locations.
- Numerals in () indicates numerals to be inserted for sign message. (R) or (L) indicates right or left.
- Signs prefixed with "CW" on the plans shall indicate orange and black construction signs, and shall be reflectorized.

APPROVAL RECOMMENDED:
Enrique Tanaka 3/17/72
TRAFFIC ENGINEER DATE


APPROVED:
Walter D. S. S. S. 3-20-72
ASSISTANT CHIEF, ENGINEERING DATE

NO.	REVISION	APPROVED BY	DATE
1	Supersedes Sht. DT 102 Approved 12-30-69	H.T.	3/20/72
2	Revised General Note 1	H.T.	10/16/74
3	Revised General Note 5	MA	9-16-75
4	Revised General Note 5	H.T.	9-14-76

STATE OF HAWAII DEPARTMENT OF TRANSPORTATION HIGHWAYS DIVISION
STANDARD DETAILS
WARNING SIGNS
NOT TO SCALE
SHEET No. 4 OF 12 SHEETS DT 102

ORIGINAL PLAN	DATE
DRAWN BY	
DESIGNED BY	
QUANTITIES BY	
CHECKED BY	
NO.	

FED. ROAD DIST. NO.	STATE	FED. AID PROJ. NO.	FISCAL YEAR	SHEET NO.	TOTAL SHEETS
HAWAII	HAW.	HWY-0-0375	1978	72	79

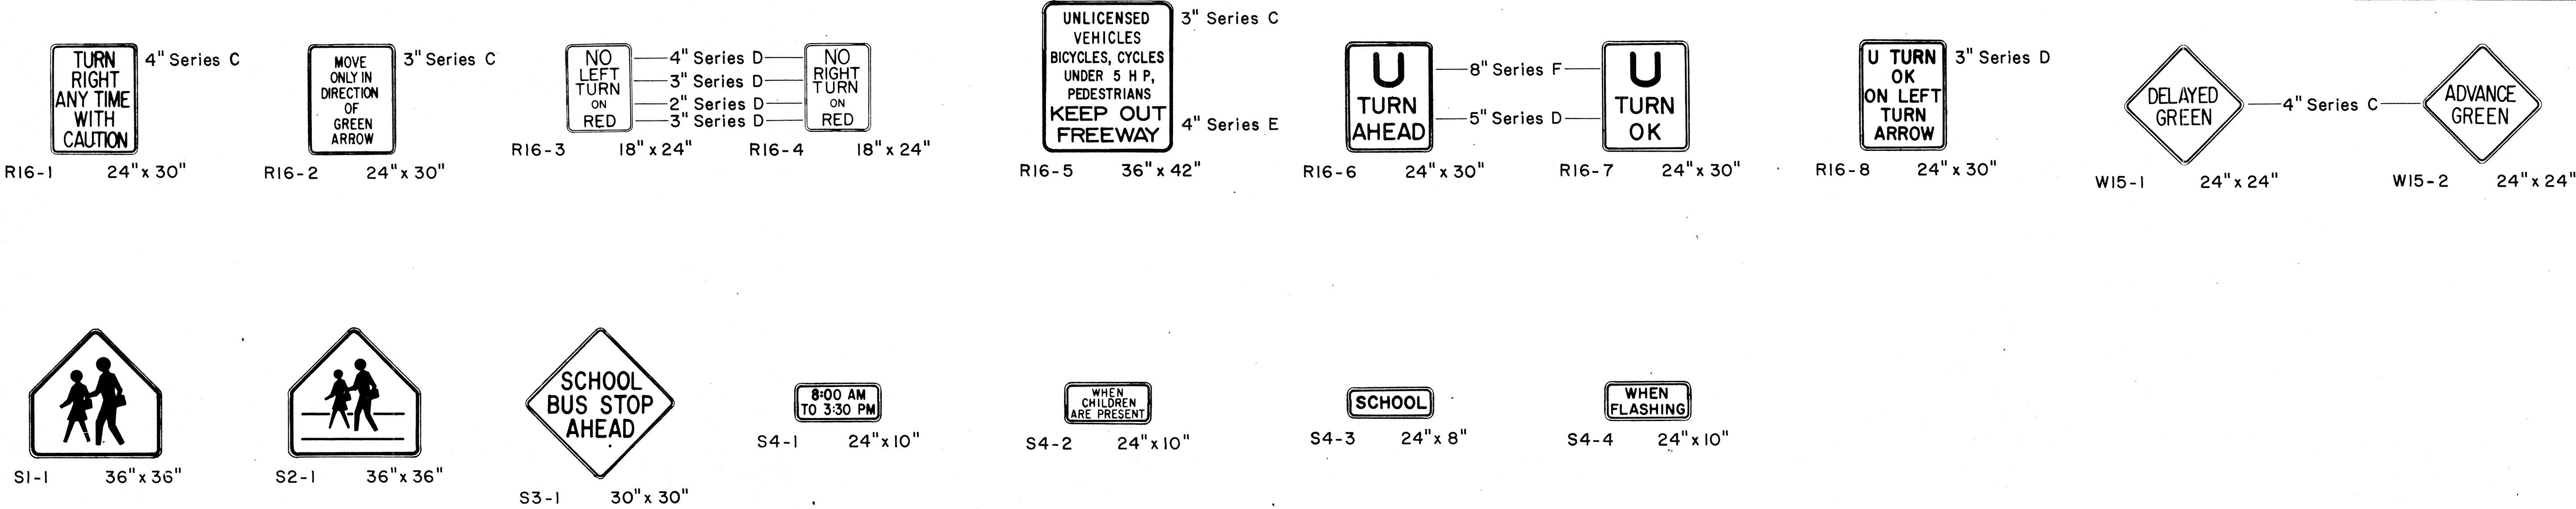

GENERAL NOTES

1. Sign details shall conform to the FHWA publications "Manual on Uniform Traffic Control Devices for Streets and Highways," 1971, and "Standard Highway Signs," 1972, and as amended.
2. All regulatory and warning signs shall be reflectorized unless otherwise specified.
3. All regulatory and warning signs shall have 3/8" bolt holes drilled at appropriate locations.
4. Numerals in () indicates numerals to be inserted for sign message. (R) or (L) indicates right or left.

APPROVAL RECOMMENDED:
Eishi Tanaka
TRAFFIC ENGINEER
3/17/72
DATE

APPROVED:
Shigeru Matsuda
ASSISTANT CHIEF, ENGINEERING
2-20-72
DATE

NO.	REVISION	APPROVED BY	DATE
1	Supersedes Sht. DT 103 Approved 12-30-69	H.T.	3/20/72
2	Revised General Note 1	H.T.	10/16/74

STATE OF HAWAII
DEPARTMENT OF TRANSPORTATION
HIGHWAYS DIVISION

STANDARD DETAILS
MISCELLANEOUS
REGULATORY & WARNING SIGNS

NOT TO SCALE

SHEET No. 5 OF 12 SHEETS DT 103

ORIGINAL PLAN	SURVEY PLOTTED BY	DATE
NOTE BOOK	DRAWN BY	
No.	DESIGNED BY	
	QUANTITIES BY	
	CHECKED BY	

FED. ROAD DIST. NO.	STATE	FED. AID PROJ. NO.	FISCAL YEAR	SHEET NO.	TOTAL SHEETS
HAWAII	HAW.	HWY-0-03-75	1978	73	79



CW20-1a 48" x 48"



CW20-2d 48" x 48"



CW20-3b 48" x 48"



CW20-4d 48" x 48"



CW20-5d(L) 48" x 48"



CW20-7c 48" x 48"



CW21-1 30" x 30"




CW21-2 30" x 30"



CW21-3 36" x 36"



CW21-4 36" x 36"

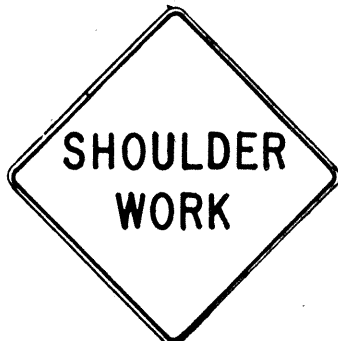

CW21-5 30" x 30"




CW21-6 30" x 30"




CW22-1b 48" x 48"




CW22-2 42" x 36"

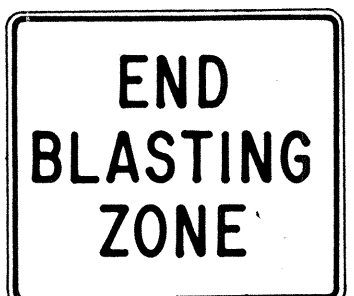

CW22-3 42" x 36"

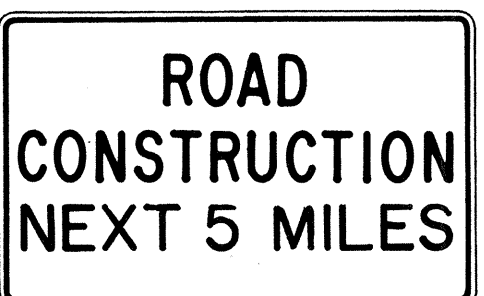

CG20-1(5) 60" x 36"

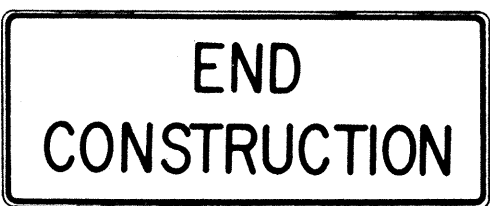


CG20-2 60" x 24"



CM4-9(R) 30" x 24"




CM4-10(R) 48" x 18"

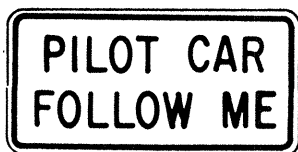

CG20-4 36" x 18"



CW23-1 36" x 36"

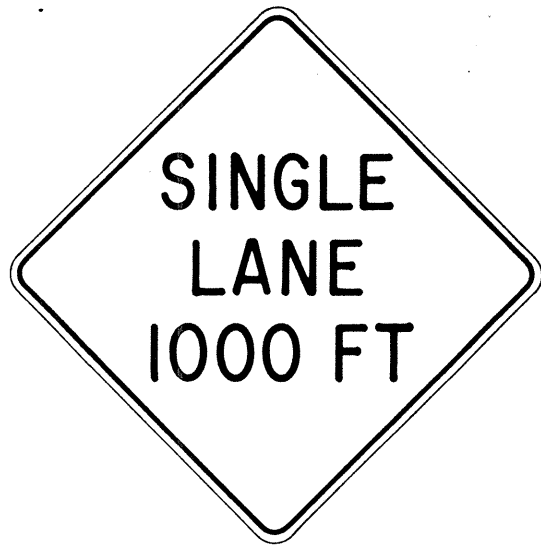

CW23-2b 48" x 48"



CW23-3(R) 48" x 48"

GENERAL NOTES

- Sign details shall conform to the FHWA publications "Manual on Uniform Traffic Control Devices for Streets and Highways," 1971, and "Standard Highway Signs," 1972, and as amended.
- All construction signs shall be reflectorized.
- All construction signs shall have 3/8" bolt holes drilled at appropriate locations.
- Numerals in () indicates numerals to be inserted for sign message. (R) or (L) indicates right or left.
- For "CW" series signs, suffixes a,b,c and d are as follows:
a-1500 FT, b-1000 FT, c-500 FT and d-AHEAD.

NO.	REVISION	APPROVED BY	DATE
1	Supersedes Sht. DT 104 Approved 12-30-69	HT.	3/23/72
2	Revised General Note 1	HT.	10/10/74
3	Revised General Note 2	HT.	9-16-75
4	Revised General Note 2 and sign CG20-1(5)	HT.	9-14-76

APPROVAL RECOMMENDED:
Erich Tanaka 3/21/72
TRAFFIC ENGINEER DATE

APPROVED:
William S. Sakai 3/23/72
ASSISTANT CHIEF, ENGINEERING DATE

STATE OF HAWAII
DEPARTMENT OF TRANSPORTATION
LAND TRANSPORTATION FACILITIES DIVISION

STANDARD DETAILS
CONSTRUCTION SIGNS

NOT TO SCALE


SHEET No. 6 OF 12 SHEETS DT 104

DESIGNED BY	DATE
DRAWN BY	
CHECKED BY	
NOTED BY	
NO.	


FED. ROAD DIST. NO.	STATE	FED. AID PROJ. NO.	FISCAL YEAR	SHEET NO.	TOTAL SHEETS
HAWAII	HAW.	HKY-0-03-75	1978	74	79

GENERAL NOTES


- Sign details shall conform to the latest editions of the following FHWA publications: "Manual on Uniform Traffic Control Devices for Streets and Highways," and "Standard Highway Signs," and as amended.
- All regulatory signs shall be reflectorized unless otherwise specified.
- All regulatory signs shall have 3/8" bolt holes drilled at appropriate locations.

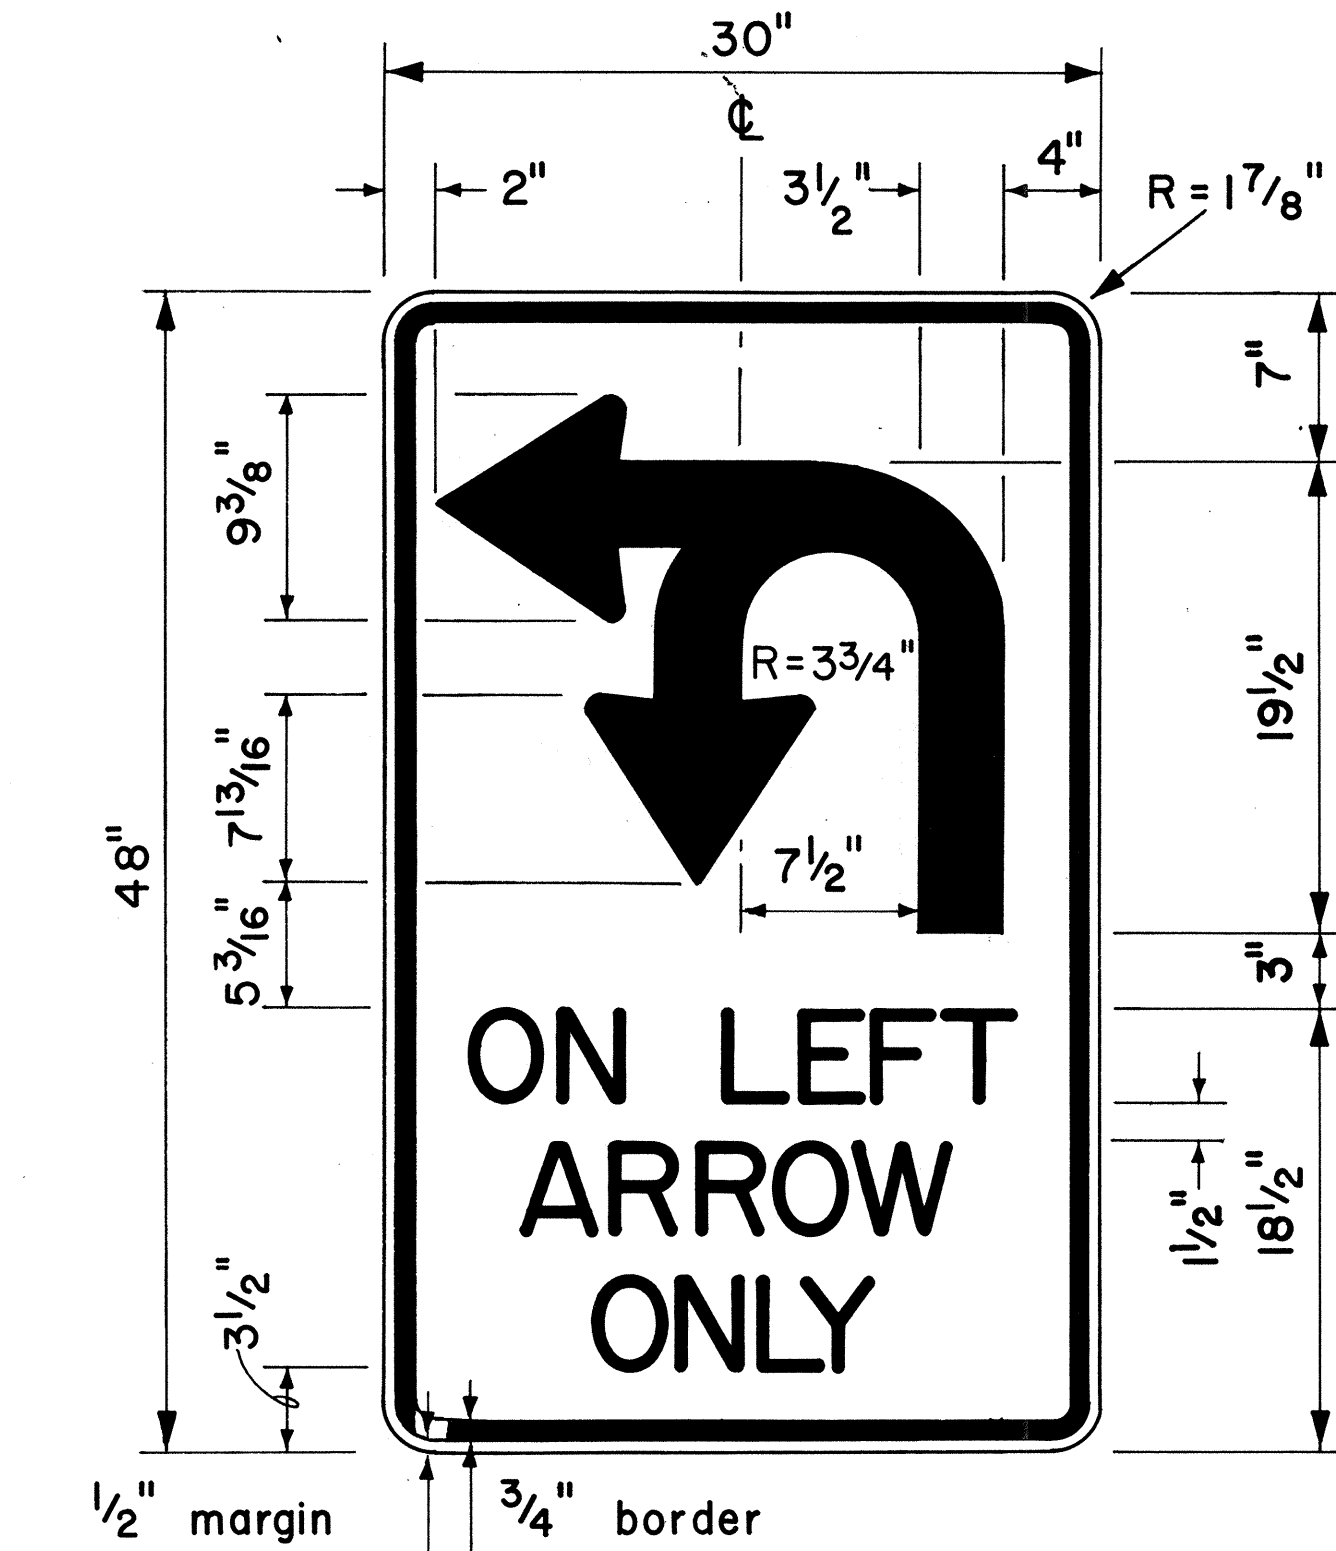


4" Series D Letters
RI7-1

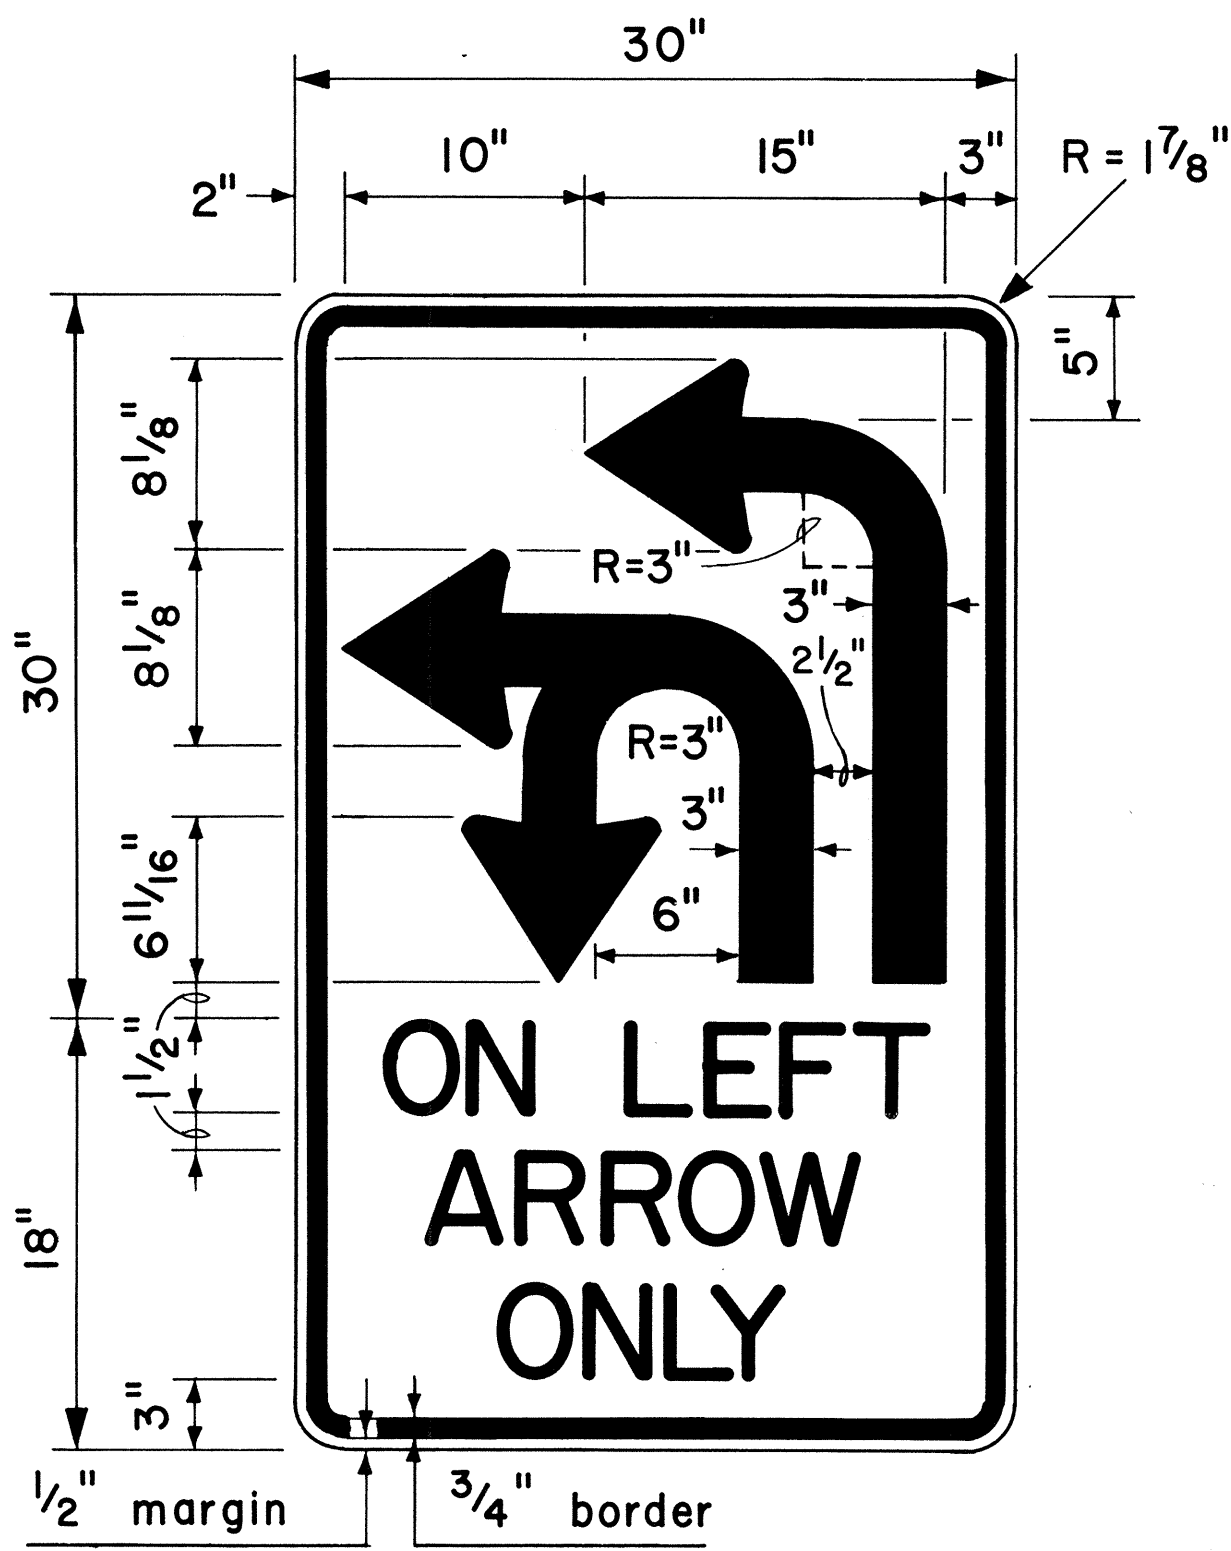


4" Series D Letters
RI7-2

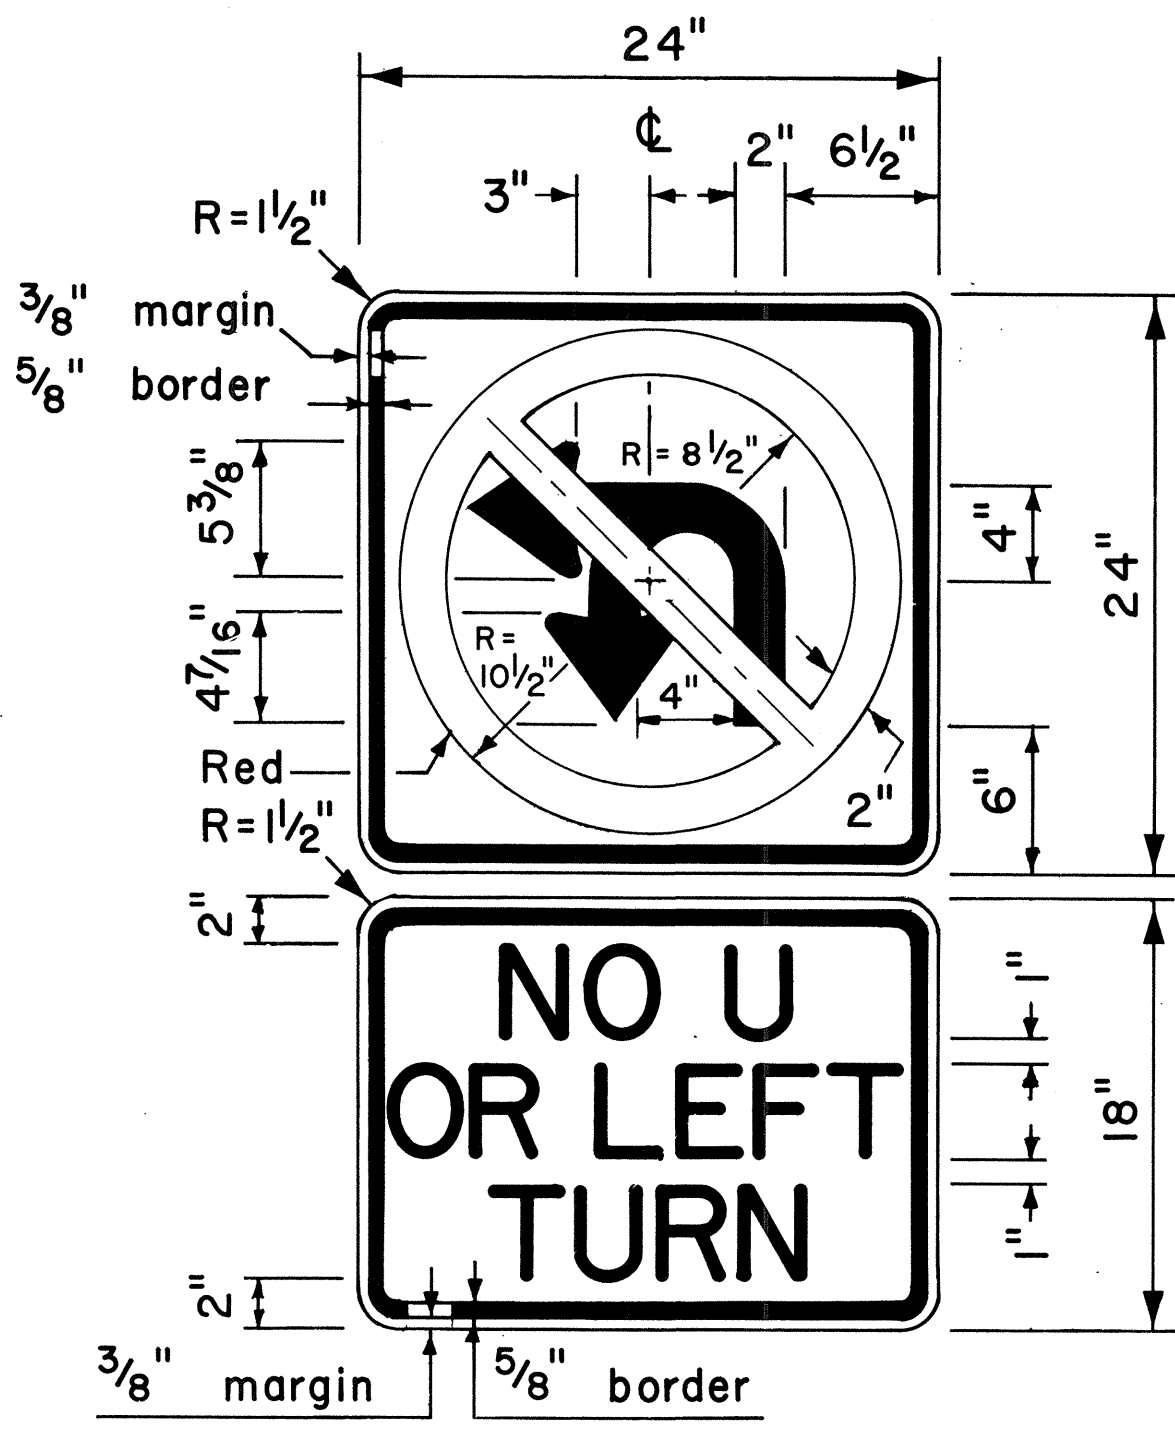


4" Series D Letters
R3-4b

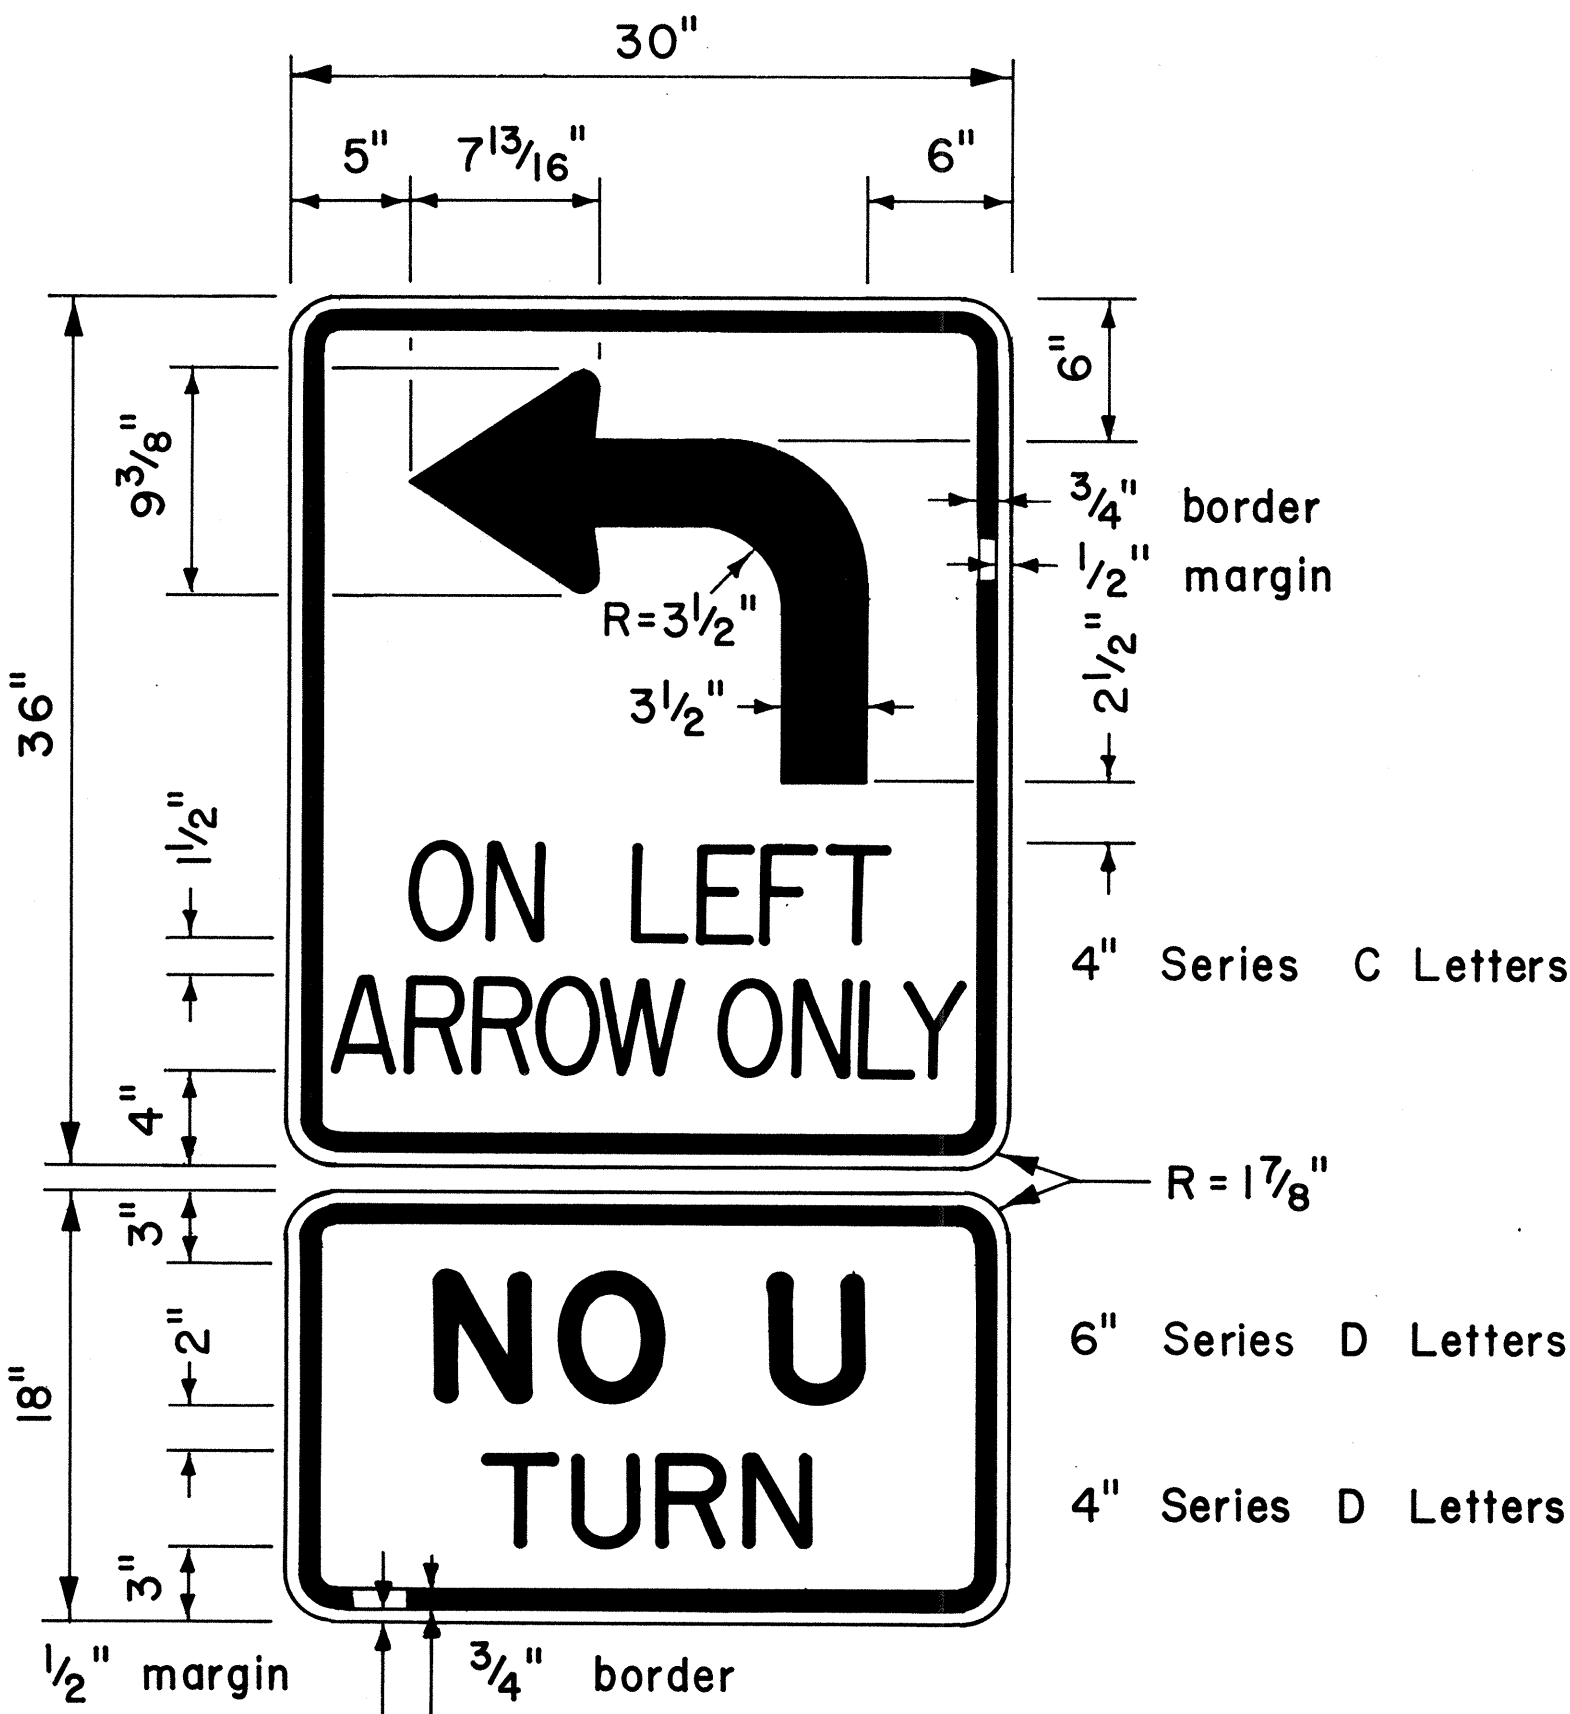

RI7-3

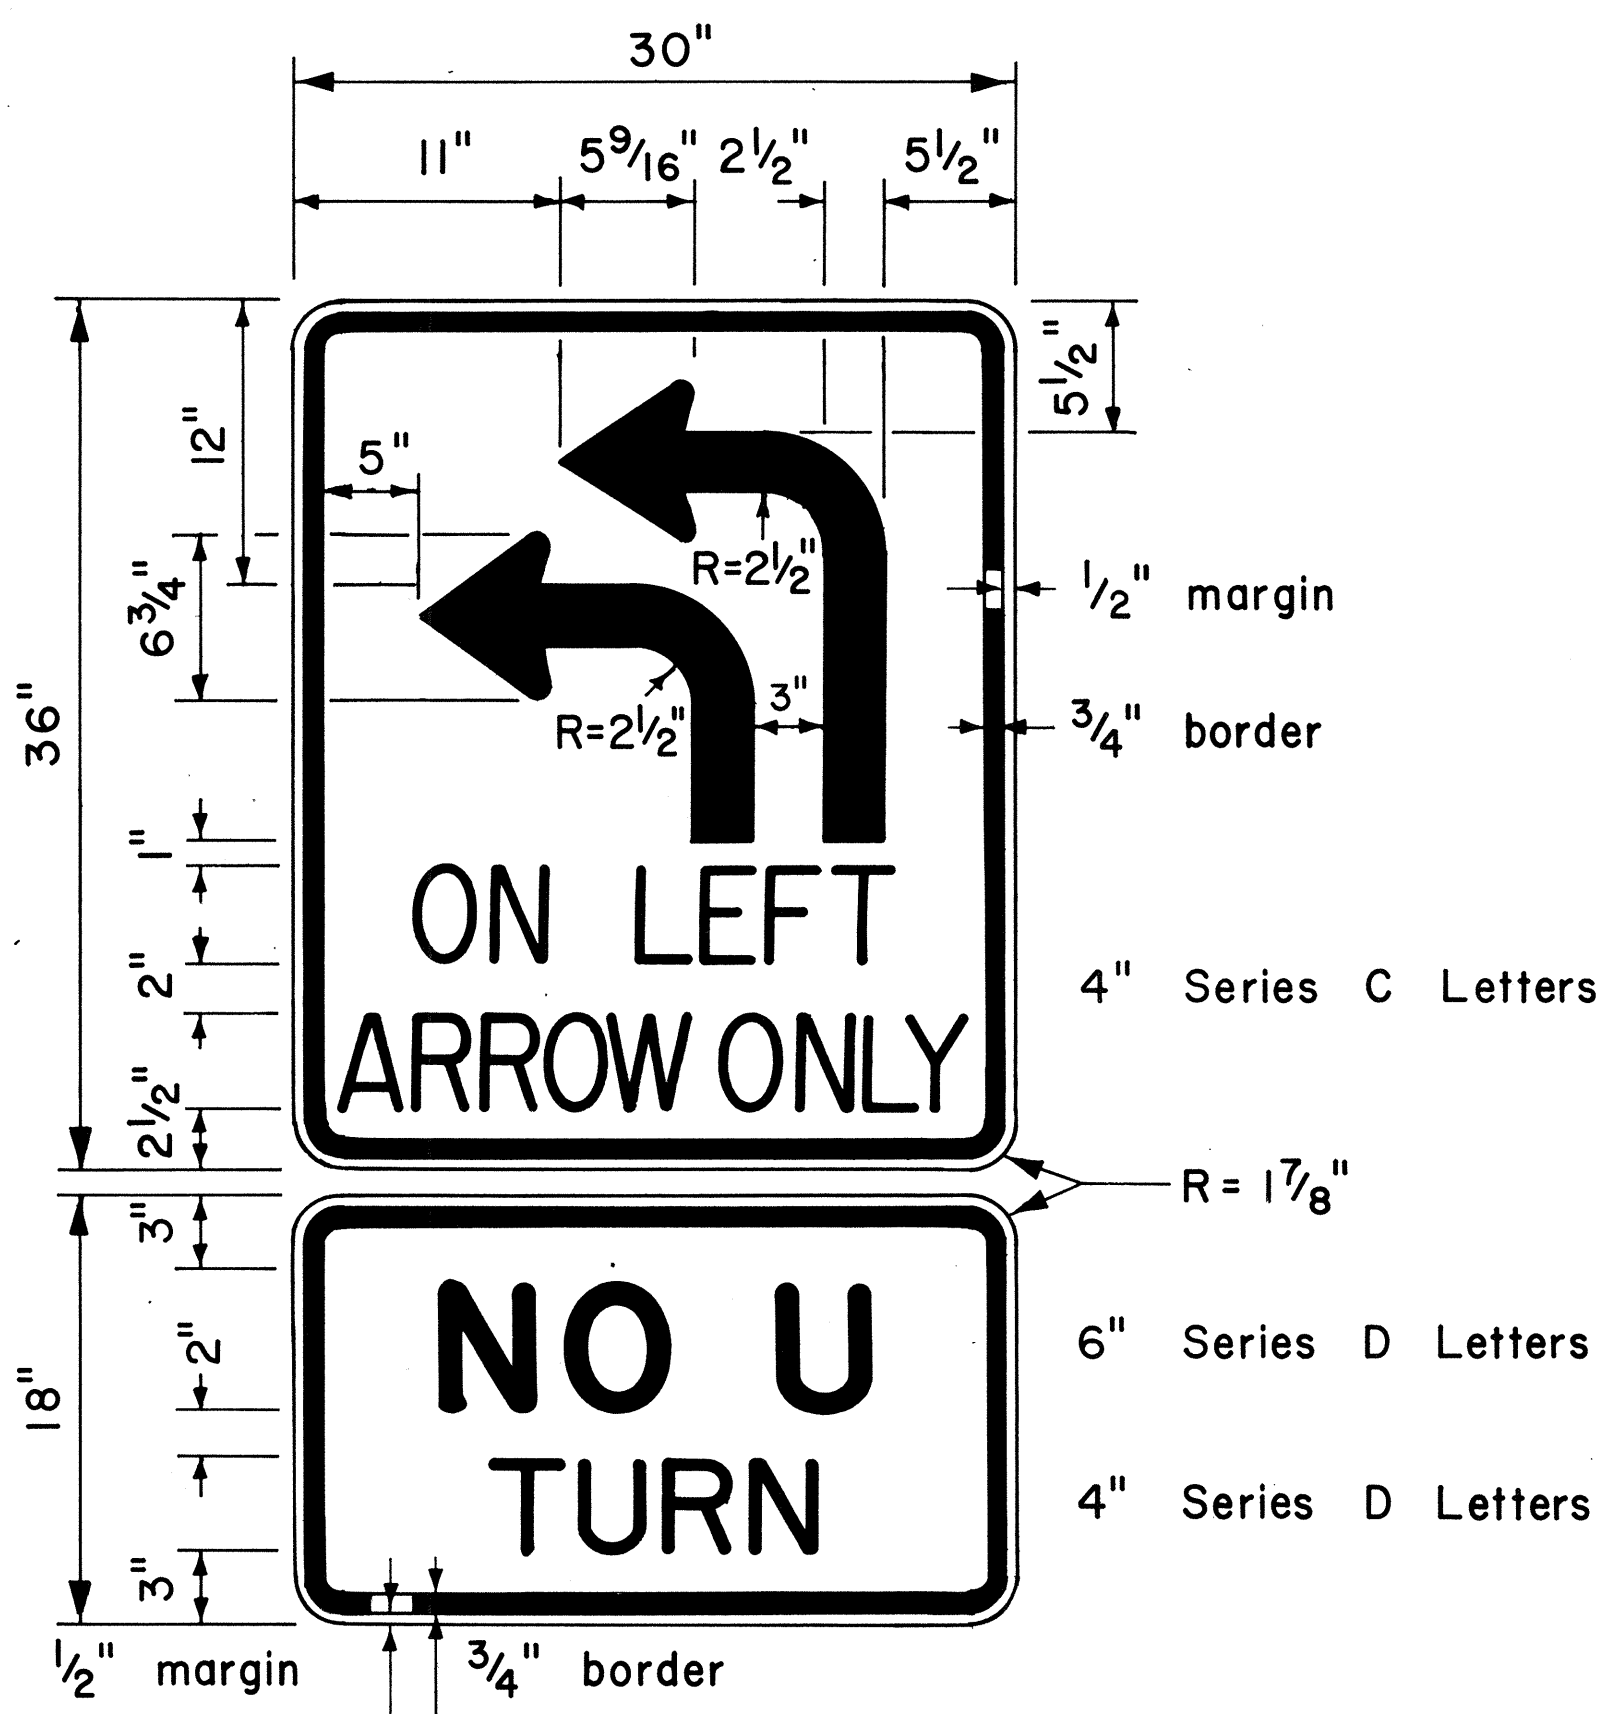

RI7-4

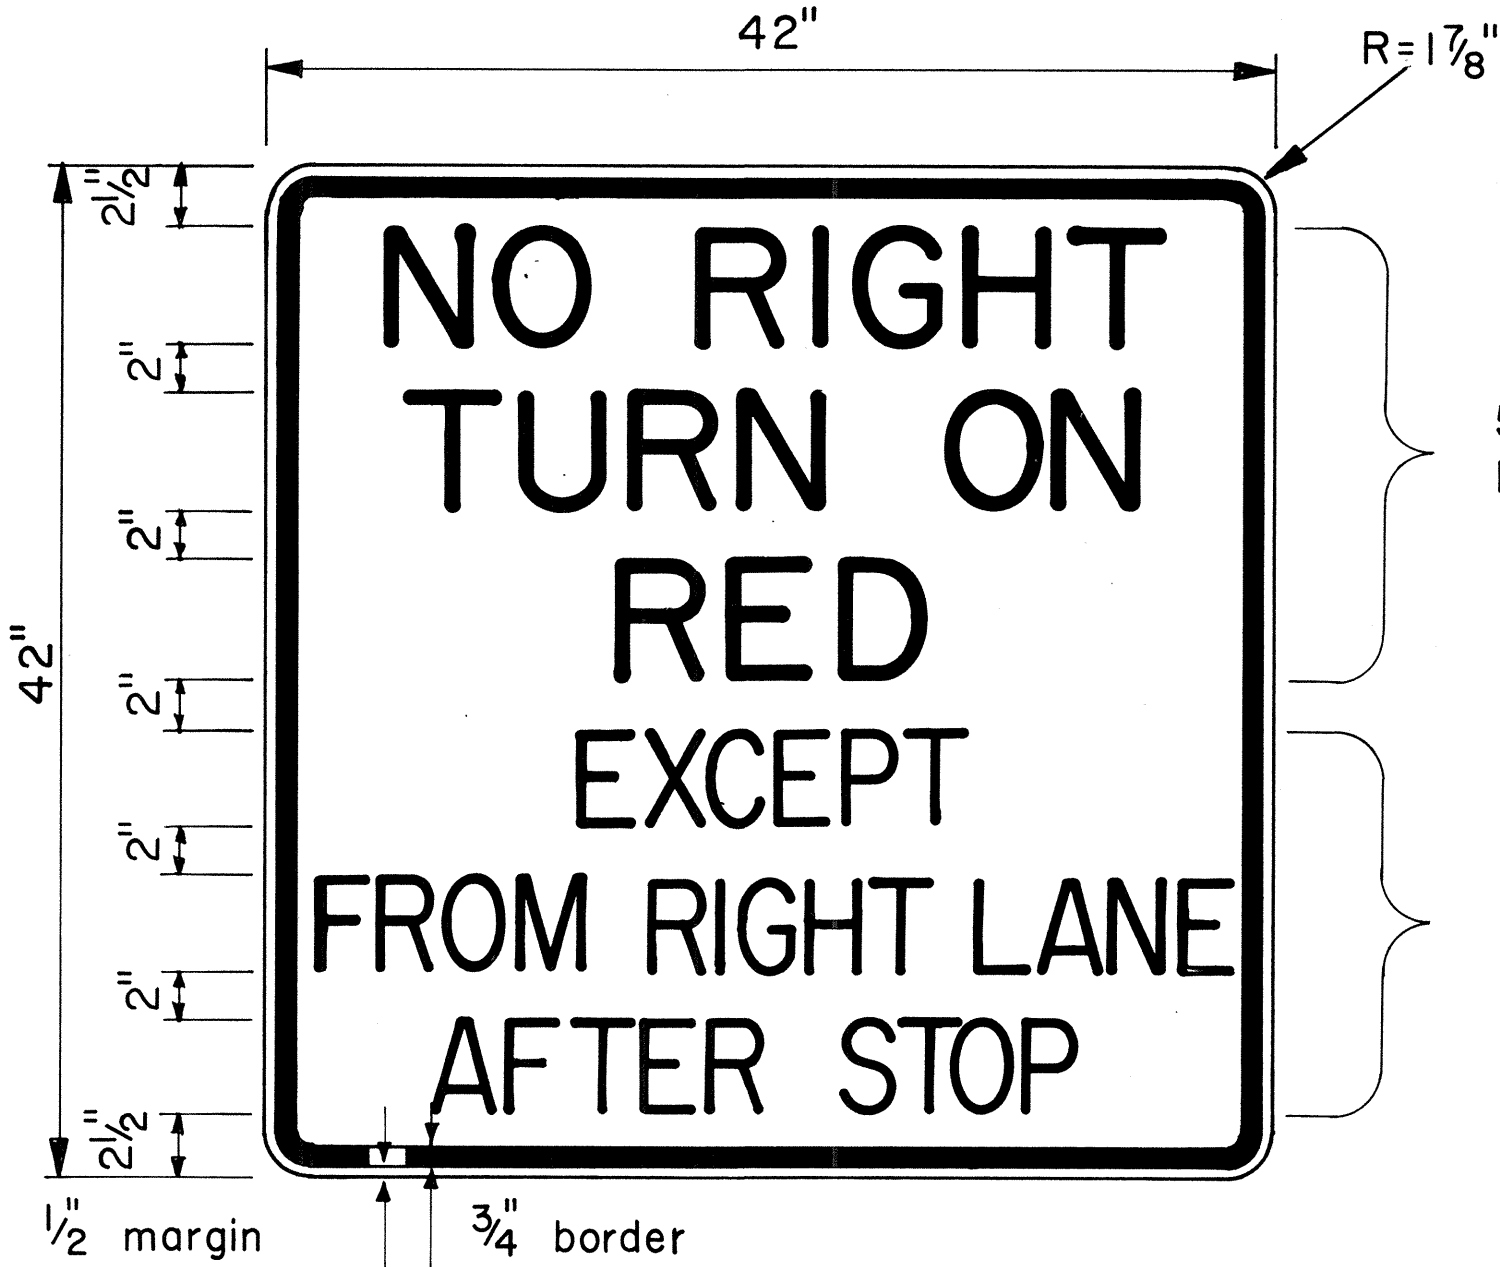

RIO-11d


NO.	REVISION	APPROVED BY	DATE

APPROVAL RECOMMENDED:
Eishi Tanaka 8/1/77
 TRAFFIC ENGINEER DATE
 APPROVED:
Harbor Zafschis 8/16/77
 ASSISTANT CHIEF, ENGINEERING DATE


STATE OF HAWAII
 DEPARTMENT OF TRANSPORTATION
 LAND TRANSPORTATION FACILITIES DIVISION
STANDARD DETAILS
 MISCELLANEOUS
 INTERSECTION SIGNS
 Scale: 1/2" = 1'-0" Date: Aug., 1977
 SHEET NO. 7 OF 12 SHEETS DT 112

ORIGINAL PLAN	DATE
DRAWN BY	
DESIGNED BY	
CHECKED BY	
NO.	


FED. ROAD DIST. NO.	STATE	FED. AID PROJ. NO.	FISCAL YEAR	SHEET NO.	TOTAL SHEETS
HAWAII	HAW.	HW-0-03-75	1978	75	79

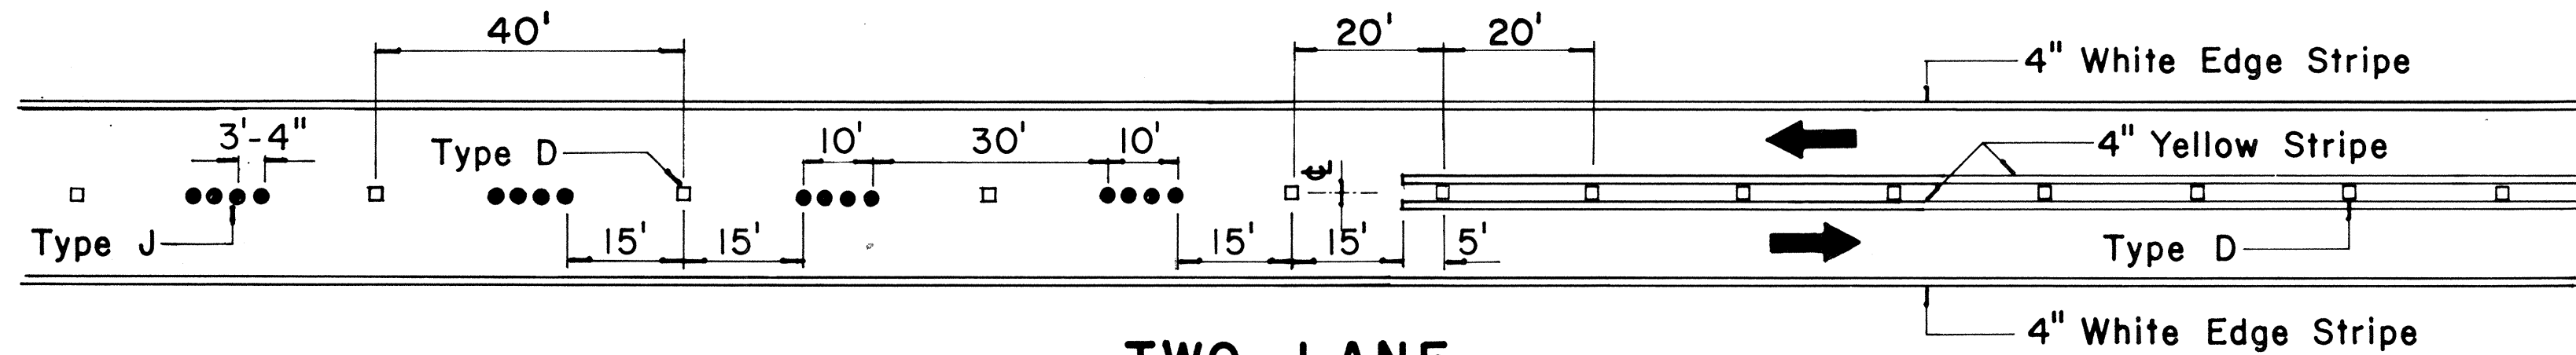

**TWO - LANE
PASSING PERMITTED AND PASSING PROHIBITED**

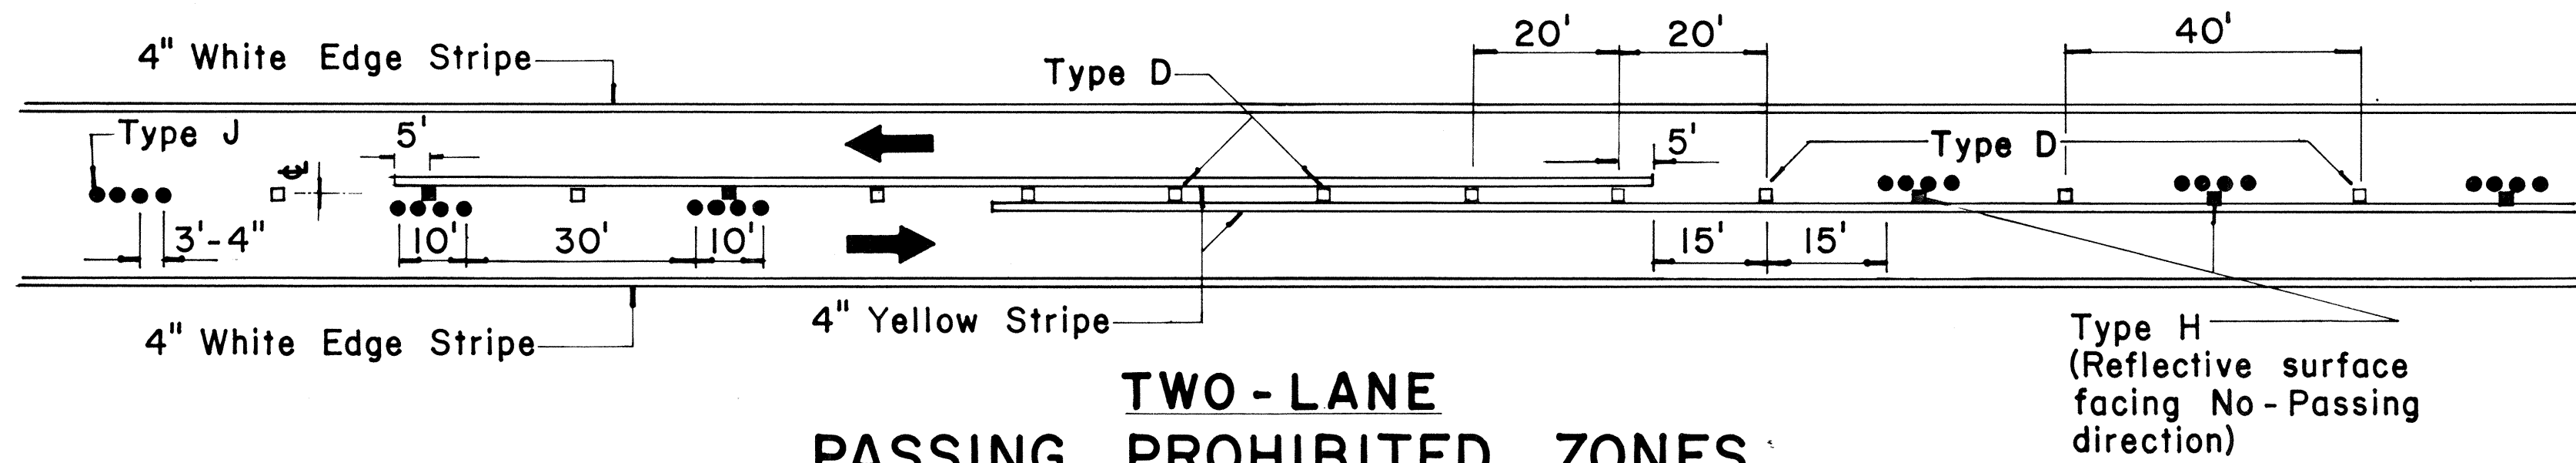


**TWO - LANE
PASSING PROHIBITED ZONES**

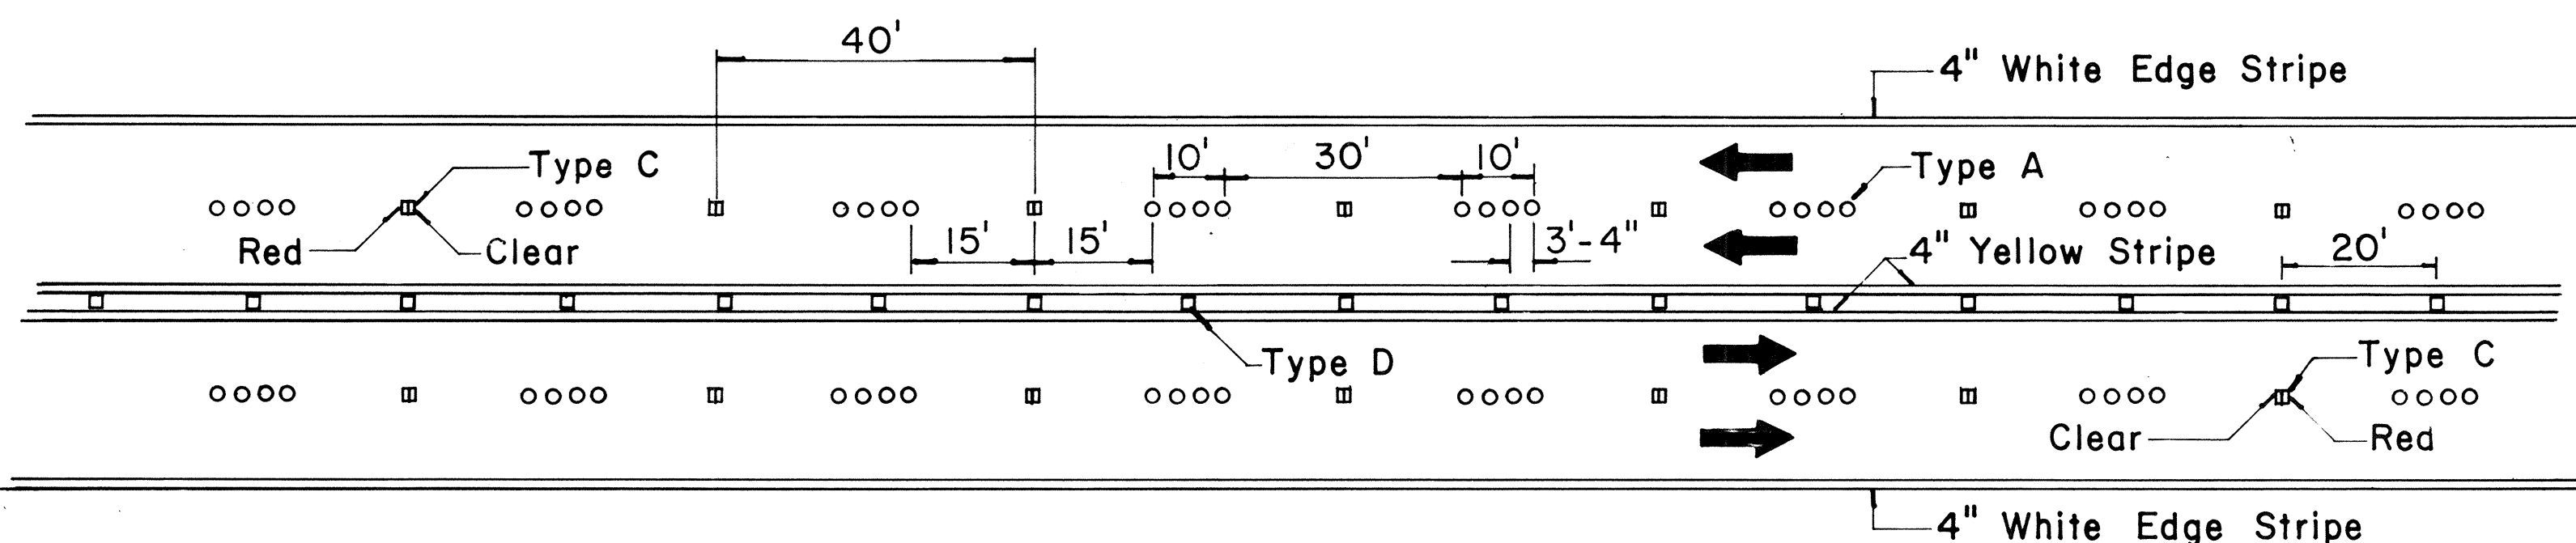


**MULTI - LANE
LANE LINES AND CENTER LINE**

NOTE: Type H
(Reflective Surface
facing oncoming traffic)

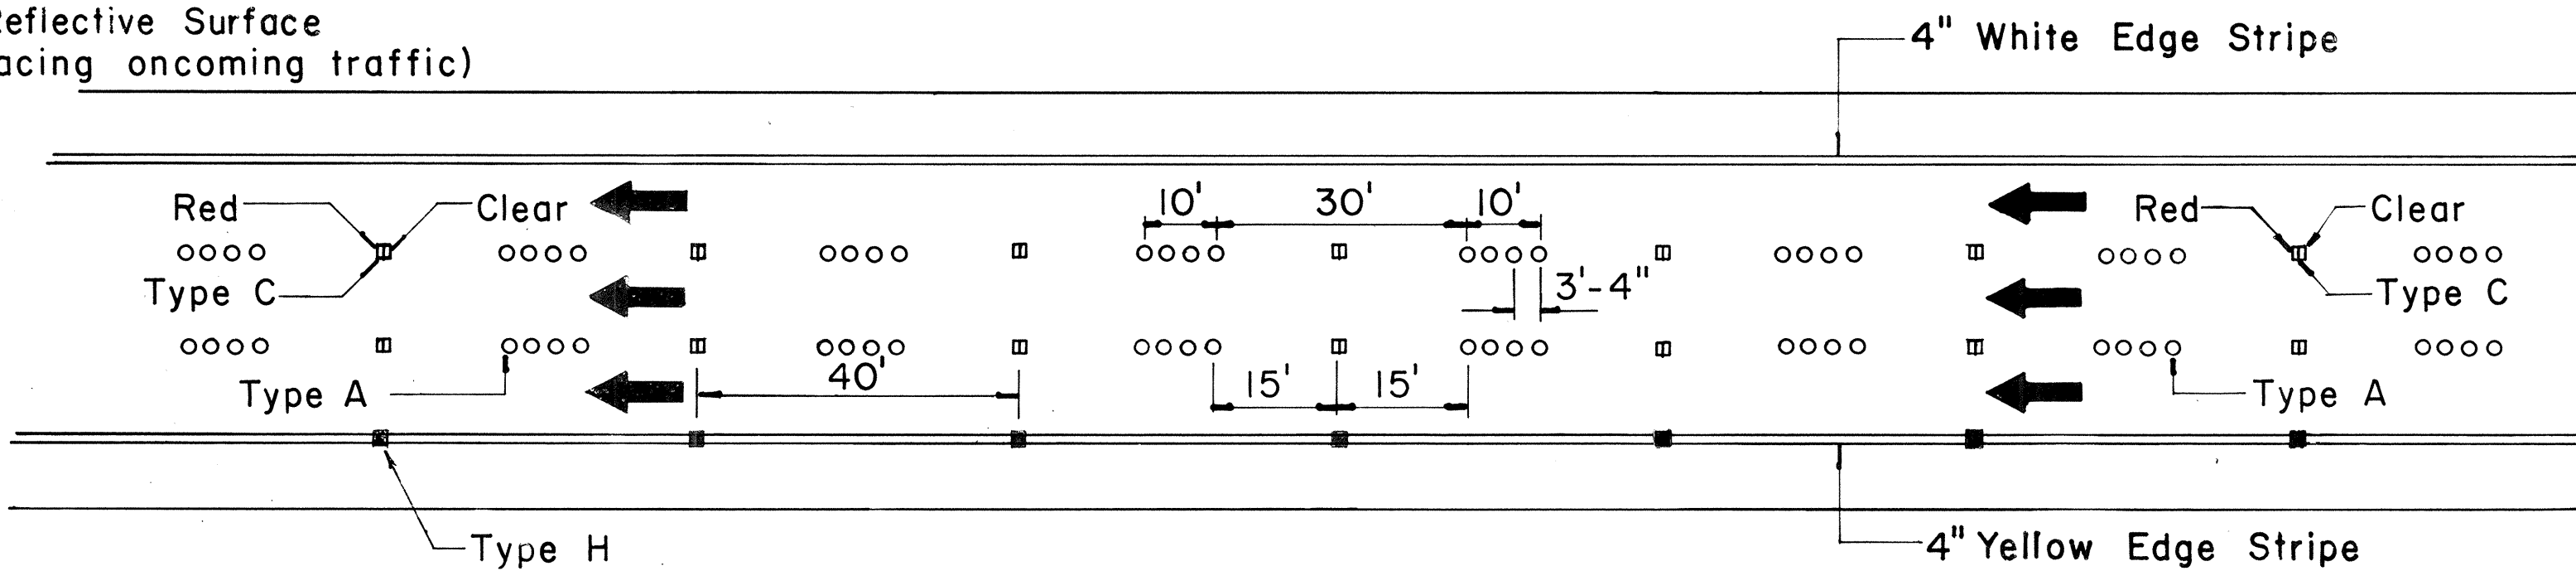


**DIVIDED HIGHWAY
AND
FREEWAY**

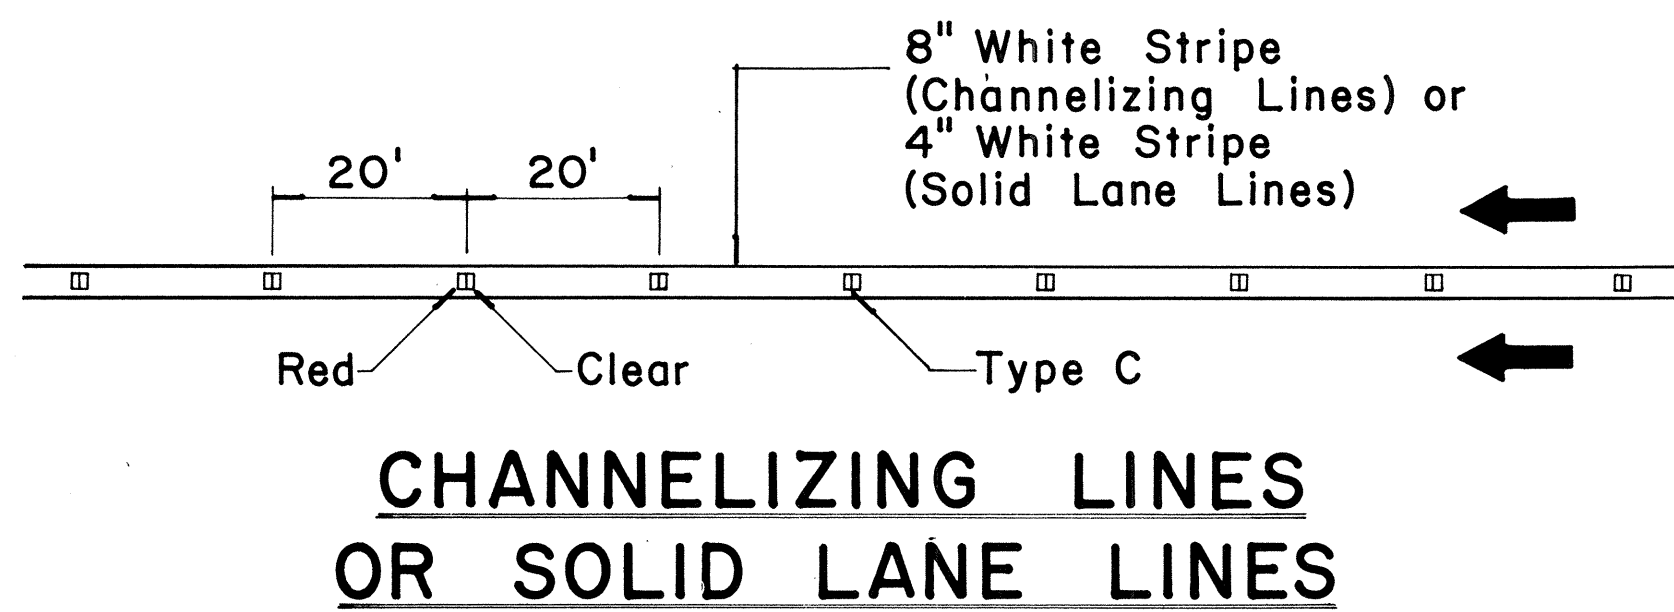

**CHANNELIZING LINES
OR SOLID LANE LINES**

NOTE: Type H
(Reflective surface
facing oncoming traffic)

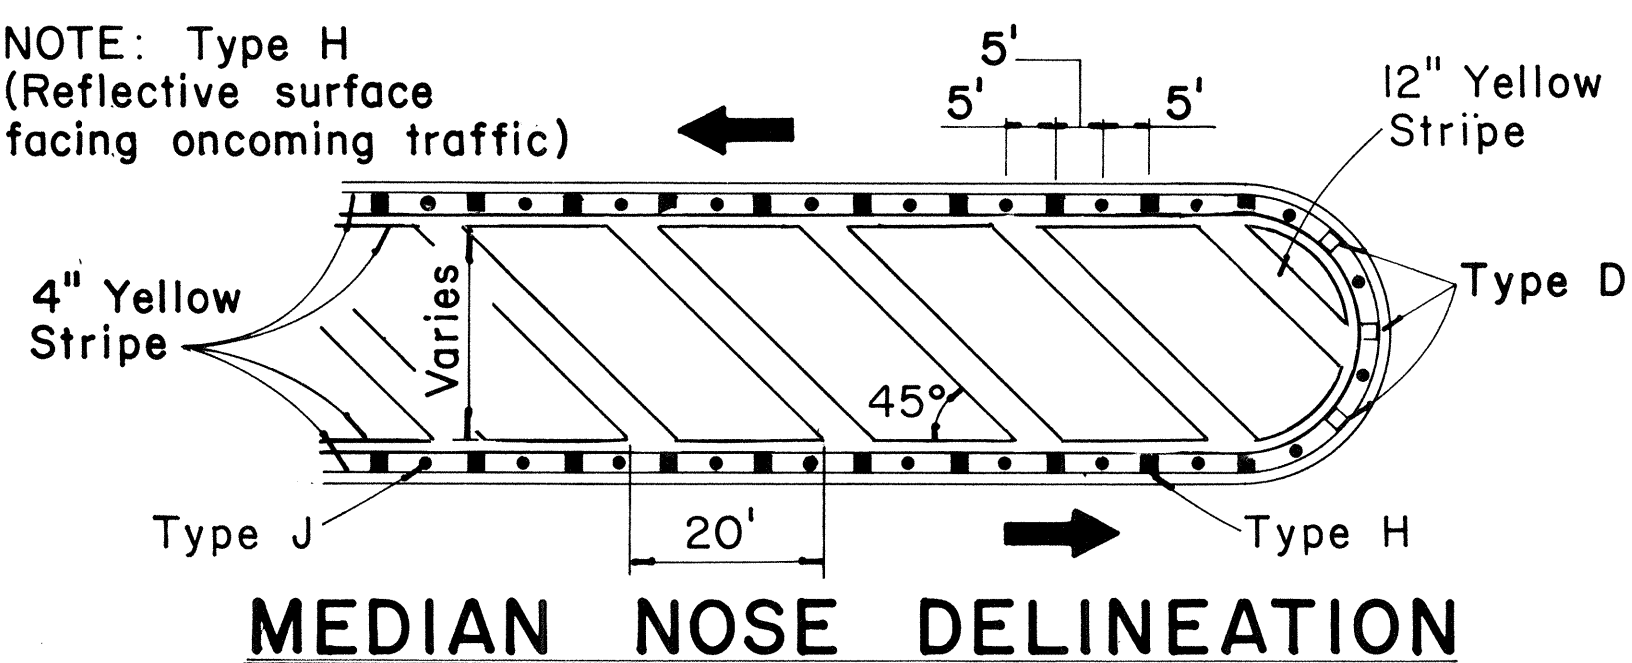


MEDIAN NOSE DELINEATION

TWO - LANE


MULTI - LANE

**DIVIDED HIGHWAY
AND
FREEWAY**


MISCELLANEOUS

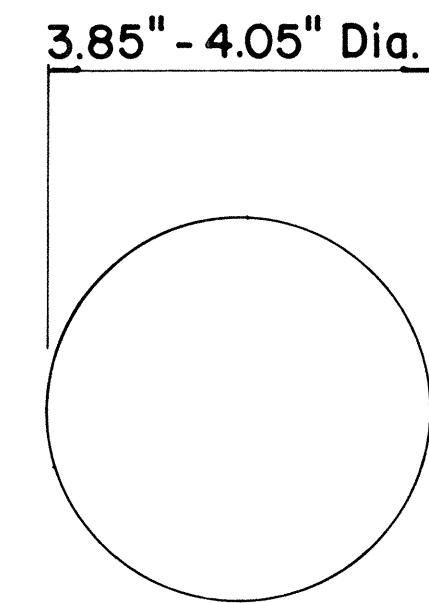


**TYPE A
NON - REFLECTIVE WHITE MARKER**

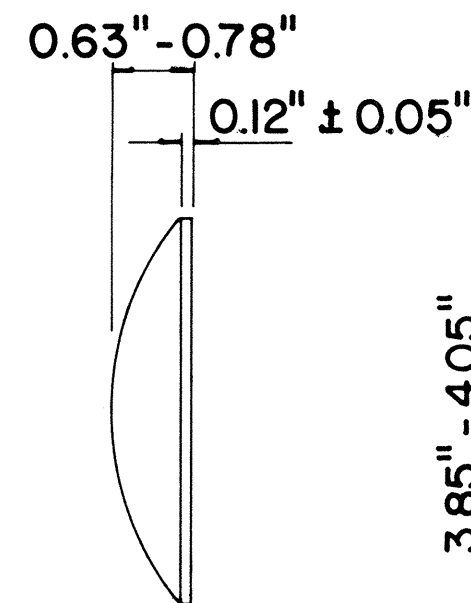


**TYPE J
NON - REFLECTIVE YELLOW MARKER**

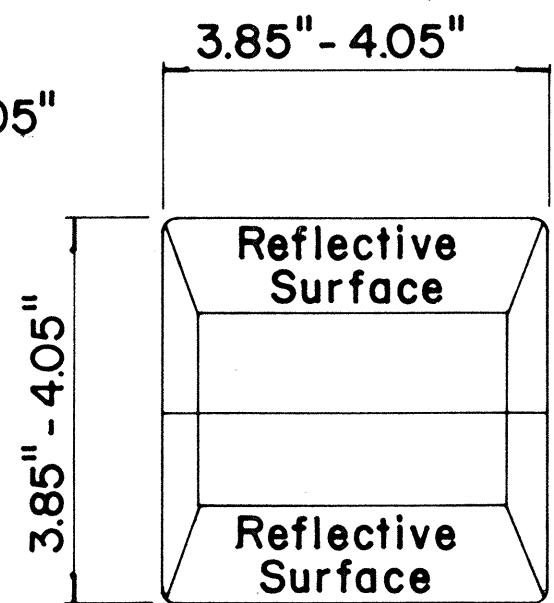


**TYPE C
RED - CLEAR REFLECTIVE MARKER**

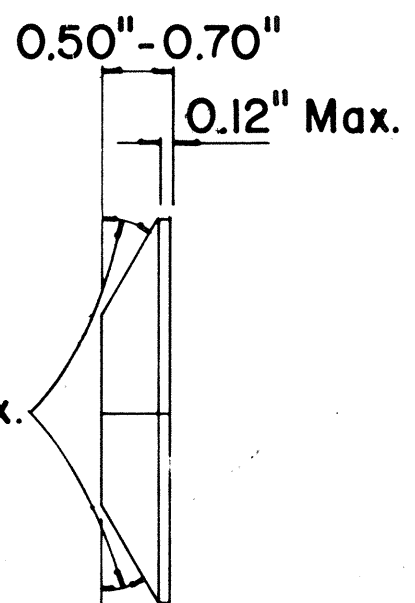

**TYPE H
ONE - WAY YELLOW REFLECTIVE MARKER**

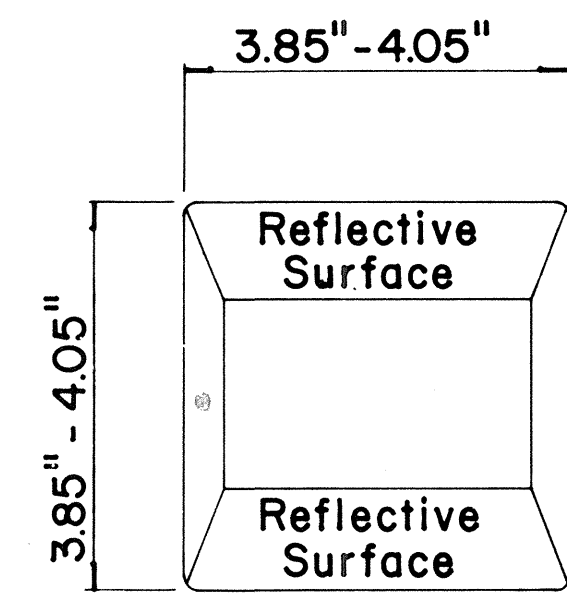

**TYPE D
TWO - WAY YELLOW REFLECTIVE MARKER**

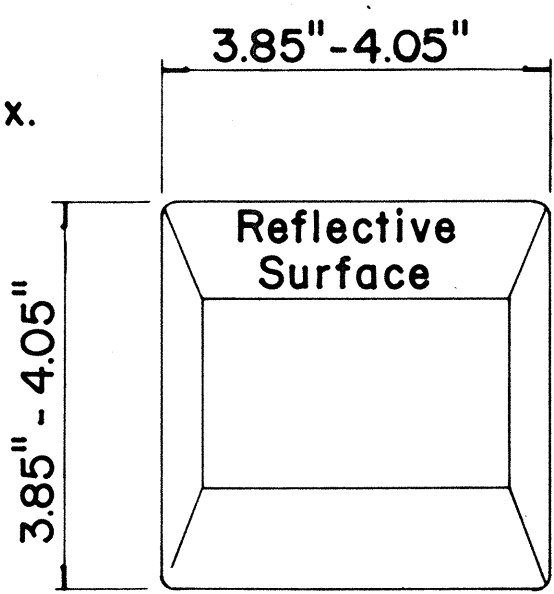

GENERAL NOTES

- Pavement marking and striping shall conform to the latest "Manual on Uniform Traffic Control Devices for Streets and Highways," and as amended.
- Layout and installation of pavement marking and striping shall be done by the Contractor. The Contractor shall check the layouts with the Engineer prior to performing work.

LEGEND

- Type A
- Type C
- Type D
- Type H
- Type J

APPROVAL RECOMMENDED:
Erich Tanaka 11/18/71
TRAFFIC ENGINEER DATE

APPROVED:
Shirley Zakeish 11/18/71
ASSISTANT CHIEF, ENGINEERING DATE



No.	REVISION	APPROVED BY	DATE
1	Add reflector marker in each line gap.	H.C.	10-21-72
2	Revised General Notes.	H.C.	10-21-72
3	Change 4" white edge stripe to 4" solid yellow edge stripe to left edge of a travel path and Add Type H Reflector Marker.	H.C.	5-22-74
4	Revised details, General Notes & Title Box.	H.C.	1-13-77

STATE OF HAWAII
DEPARTMENT OF TRANSPORTATION
LAND TRANSPORTATION FACILITIES DIVISION
**STANDARD DETAILS
RAISED PAVEMENT MARKERS
AND STRIPING**



Not to Scale October 1971
SHEET No. 8 OF 12 SHEETS DT 300

ORIGINAL PLAN	DATE
DESIGNED BY	
NOTED BY	
CHECKED BY	
NO.	


FED. ROAD DIST. NO.	STATE	FED. AID PROJ. NO.	FISCAL YEAR	SHEET NO.	TOTAL SHEETS
HAWAII	HAW.	HNT-0-03-75	1978	76	79

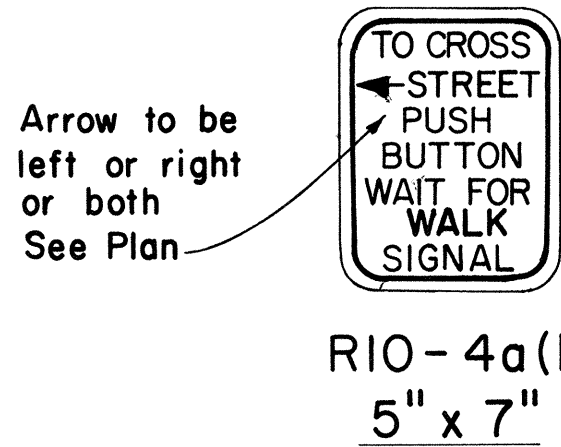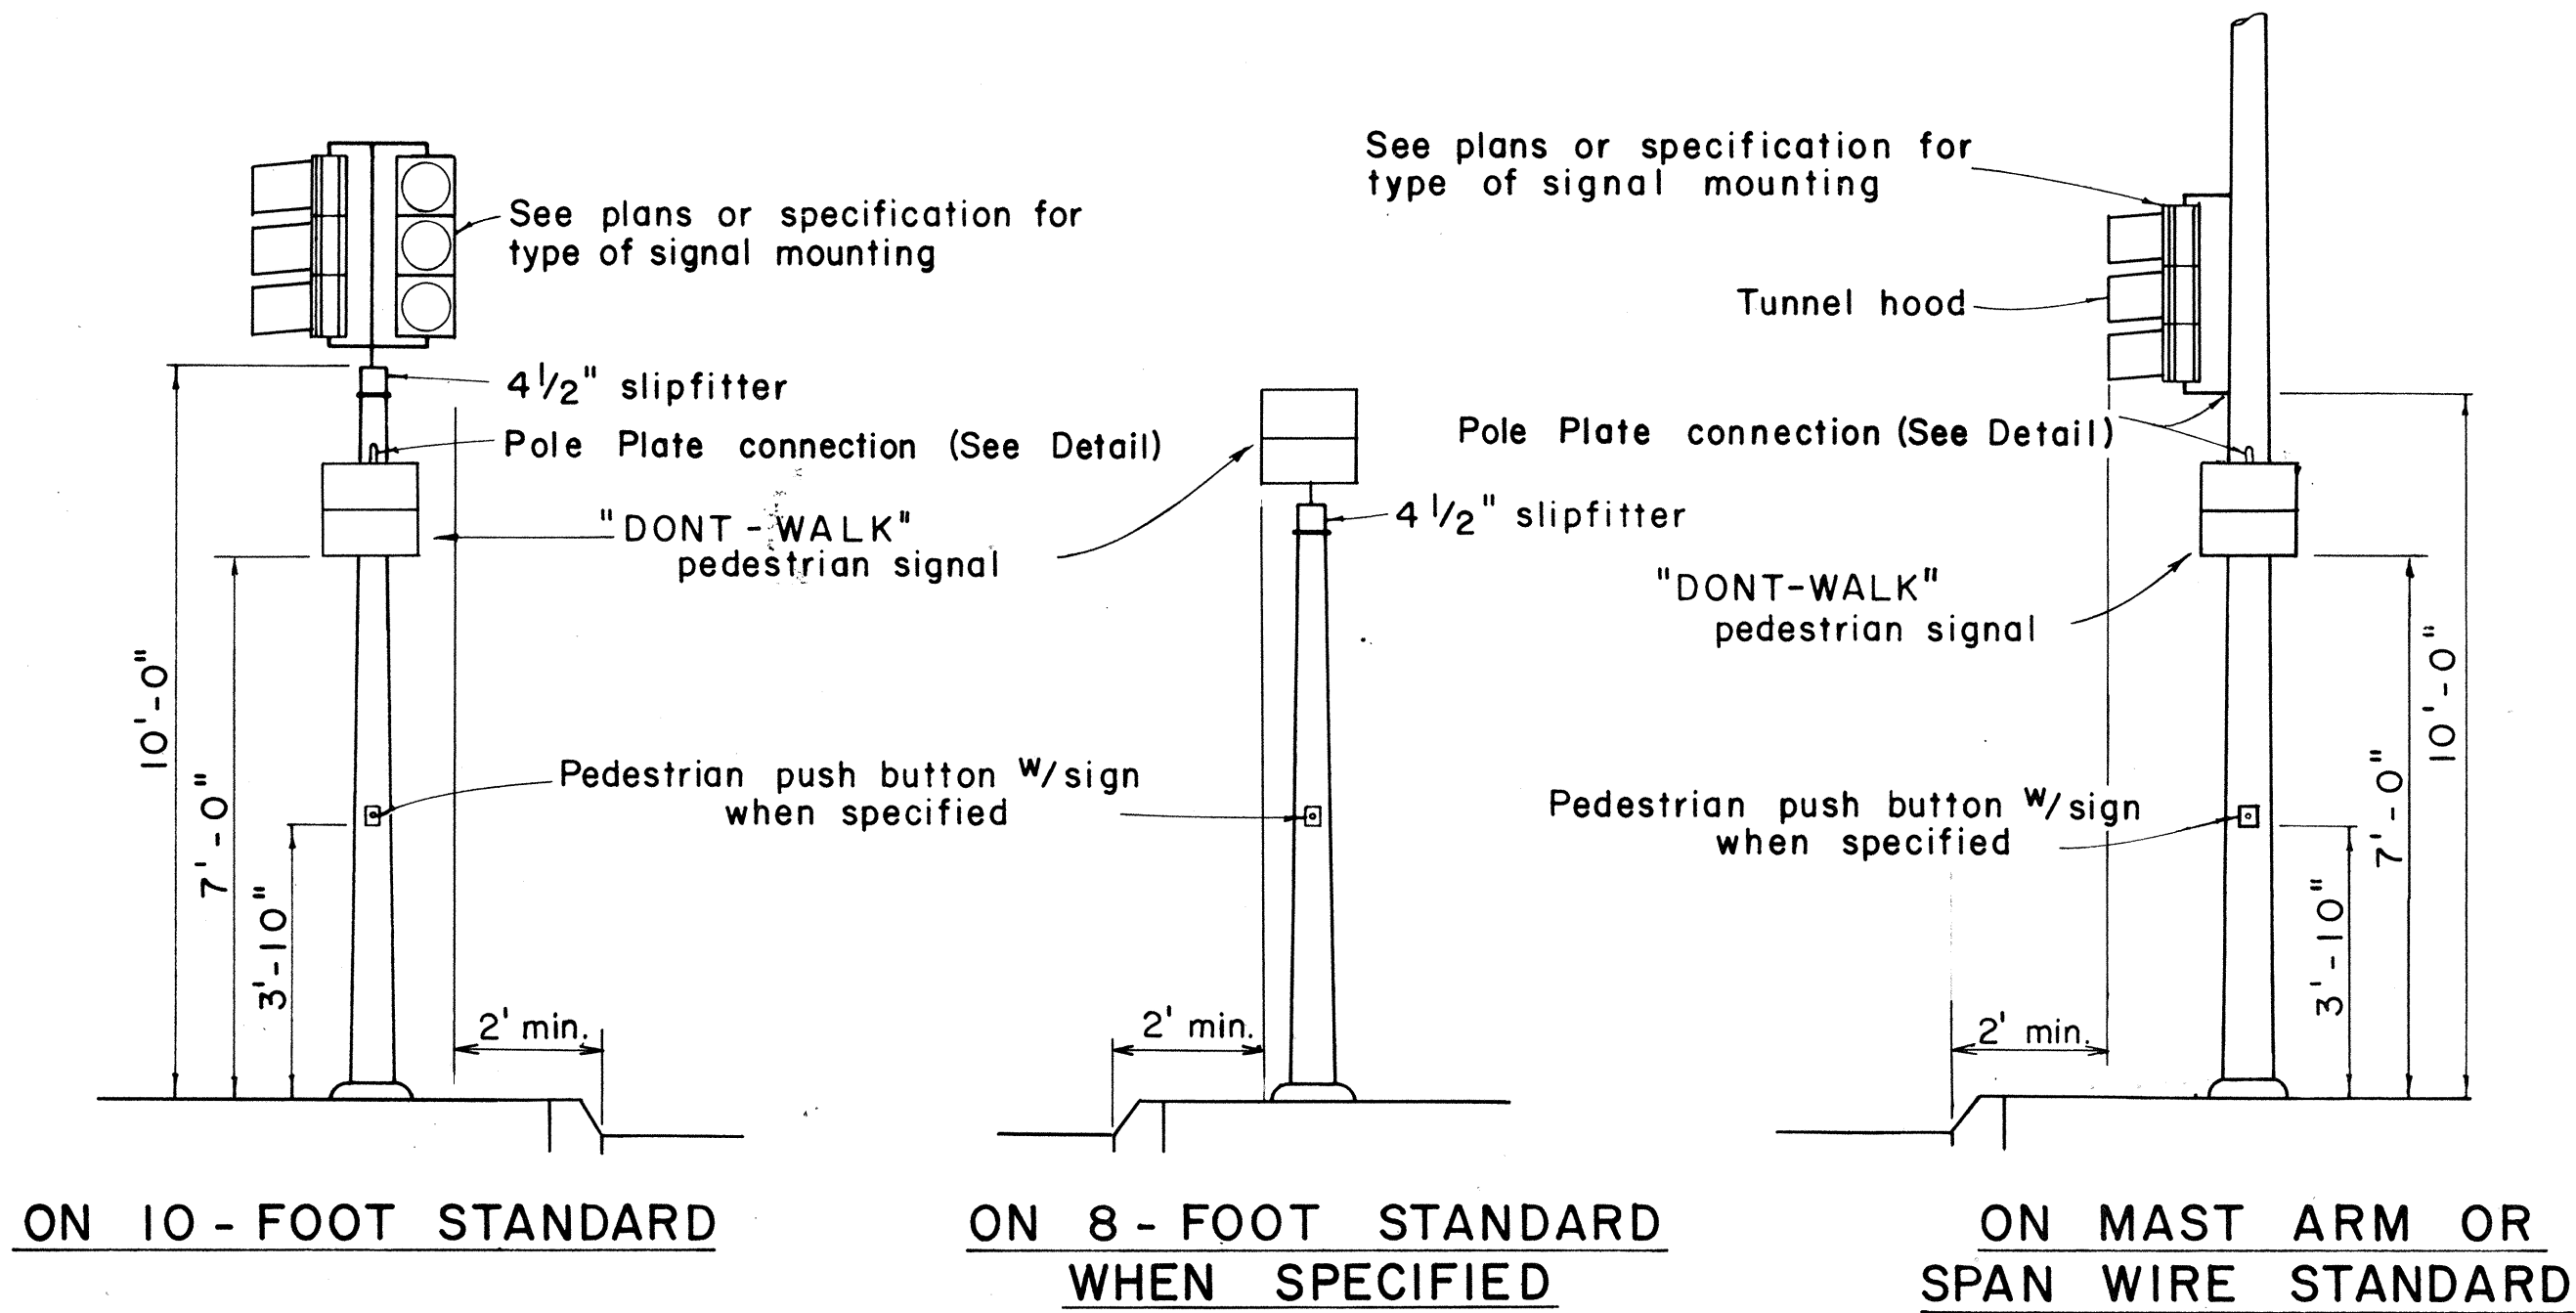


- NOTE:**
1. Conduits shall protrude 2" max. above finished surface of foundation.
 2. Conduits shall slope away from pole foundation.

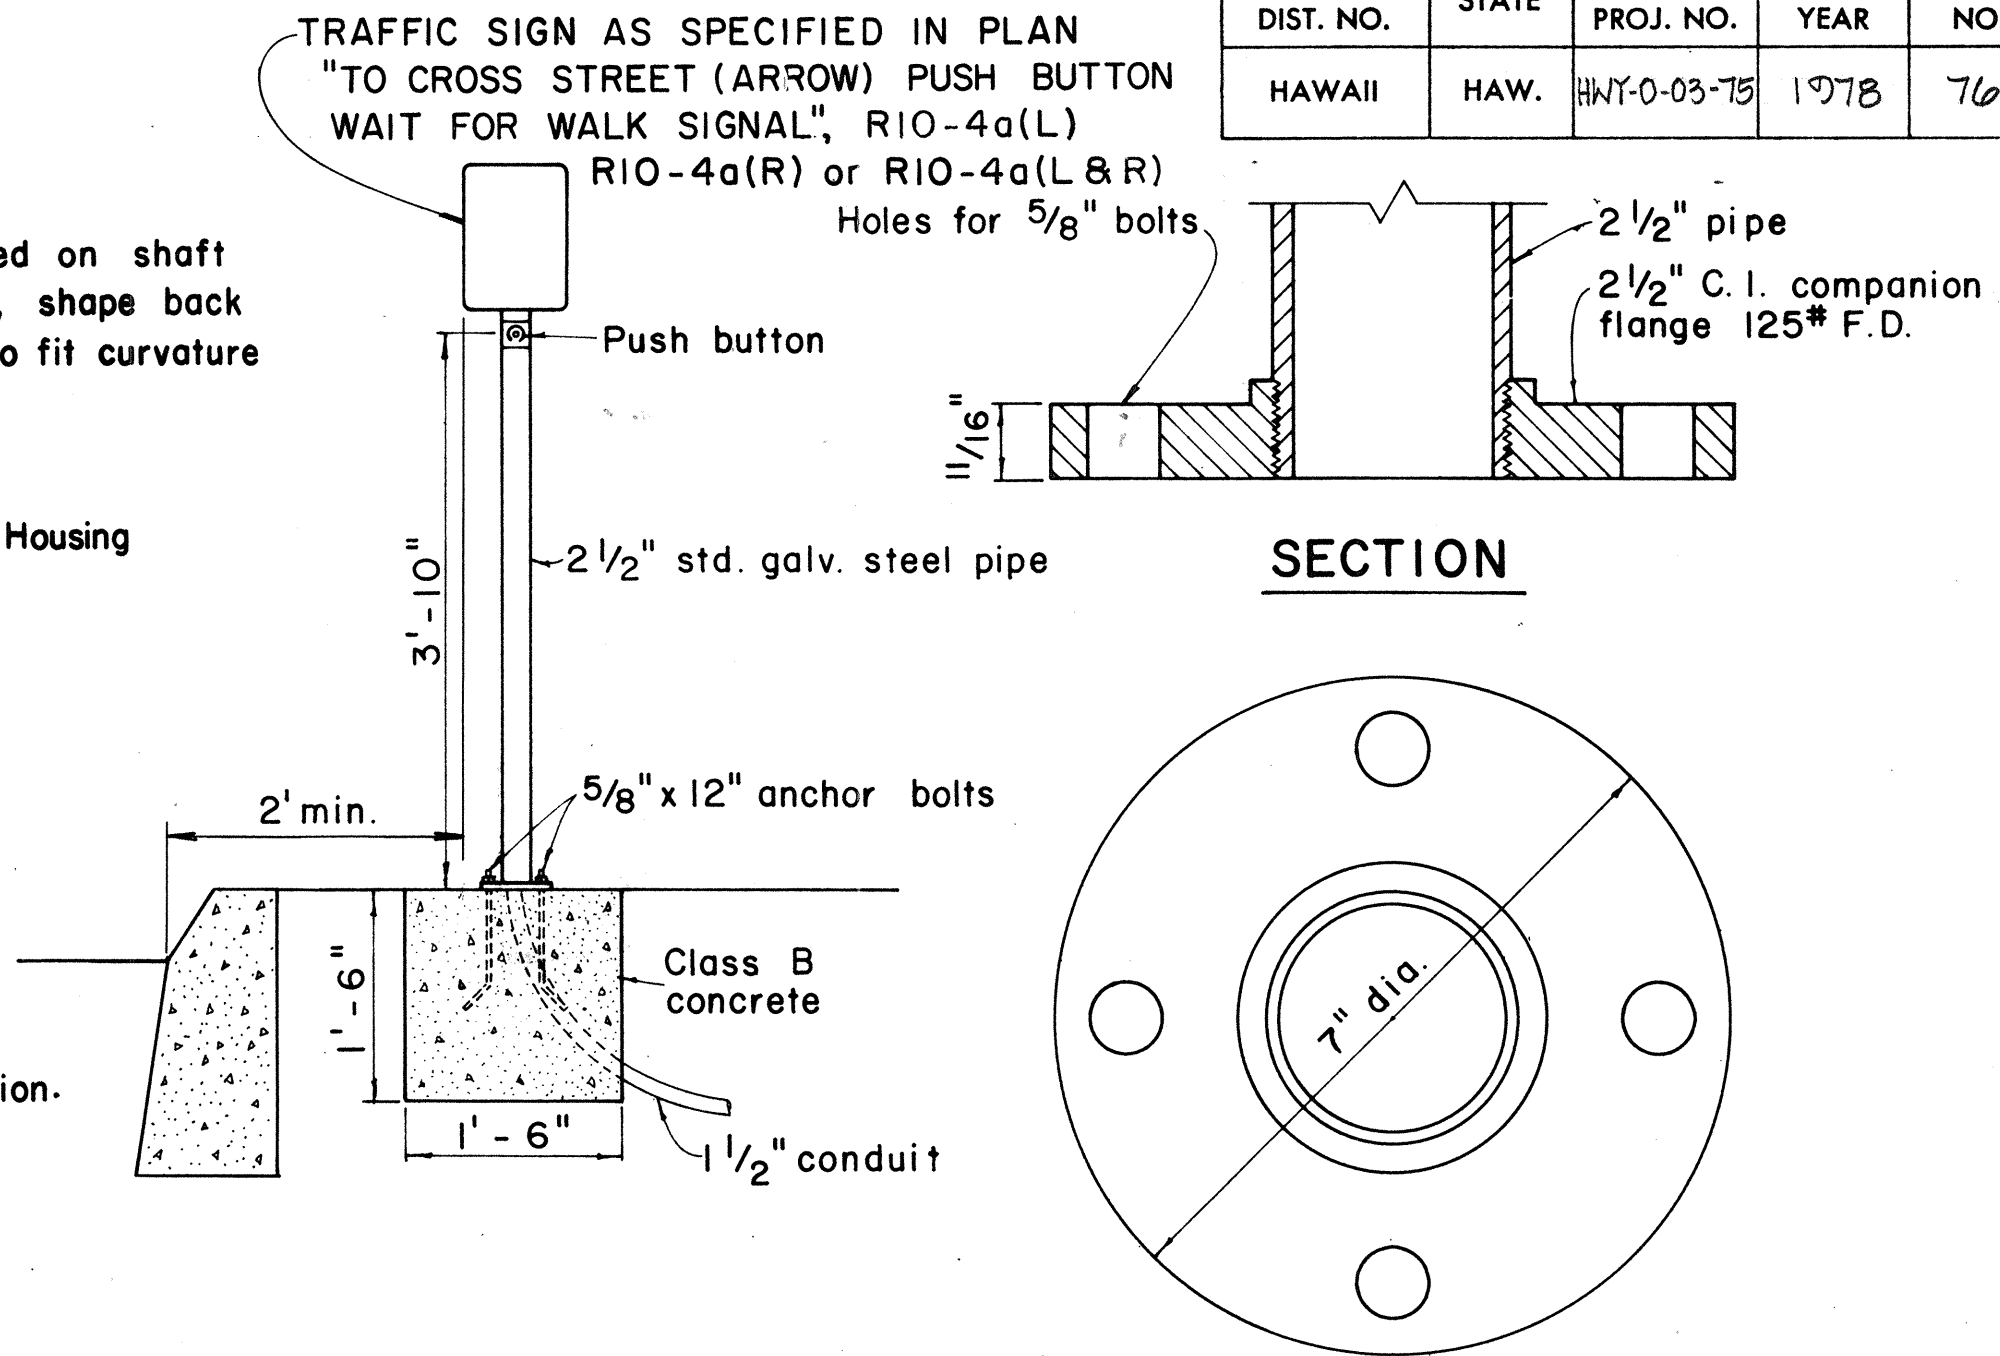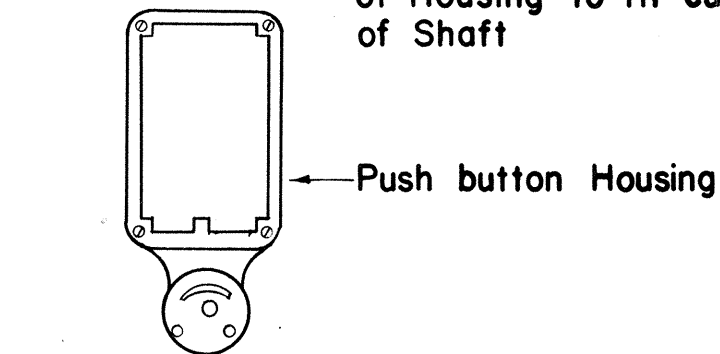


BASE DETAIL

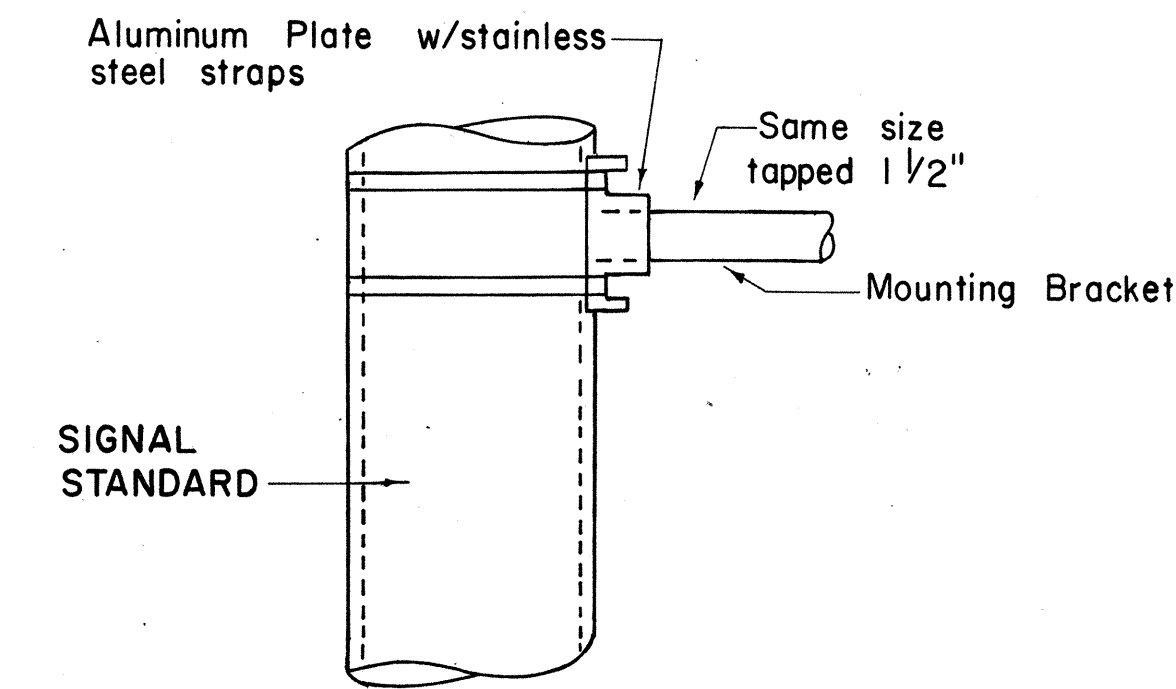


DETAIL OF
POLE PLATE CONNECTIONS

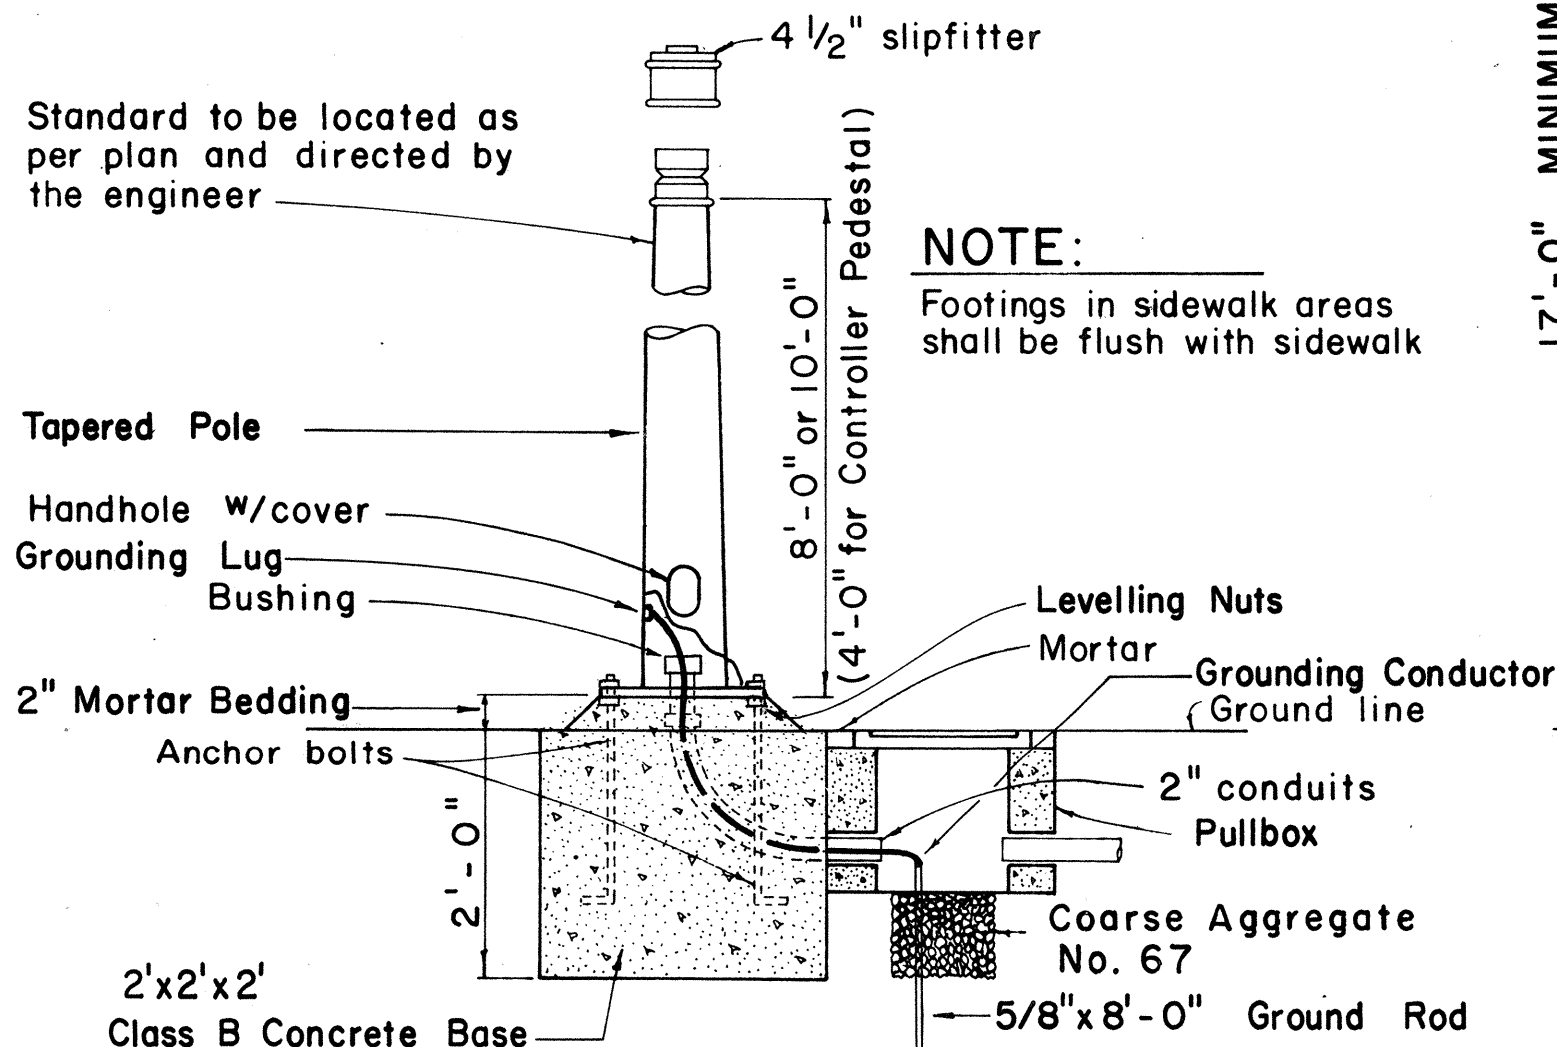


TYPE I SIGNAL STANDARD
OR CONTROLLER PEDESTAL
AND FOOTING

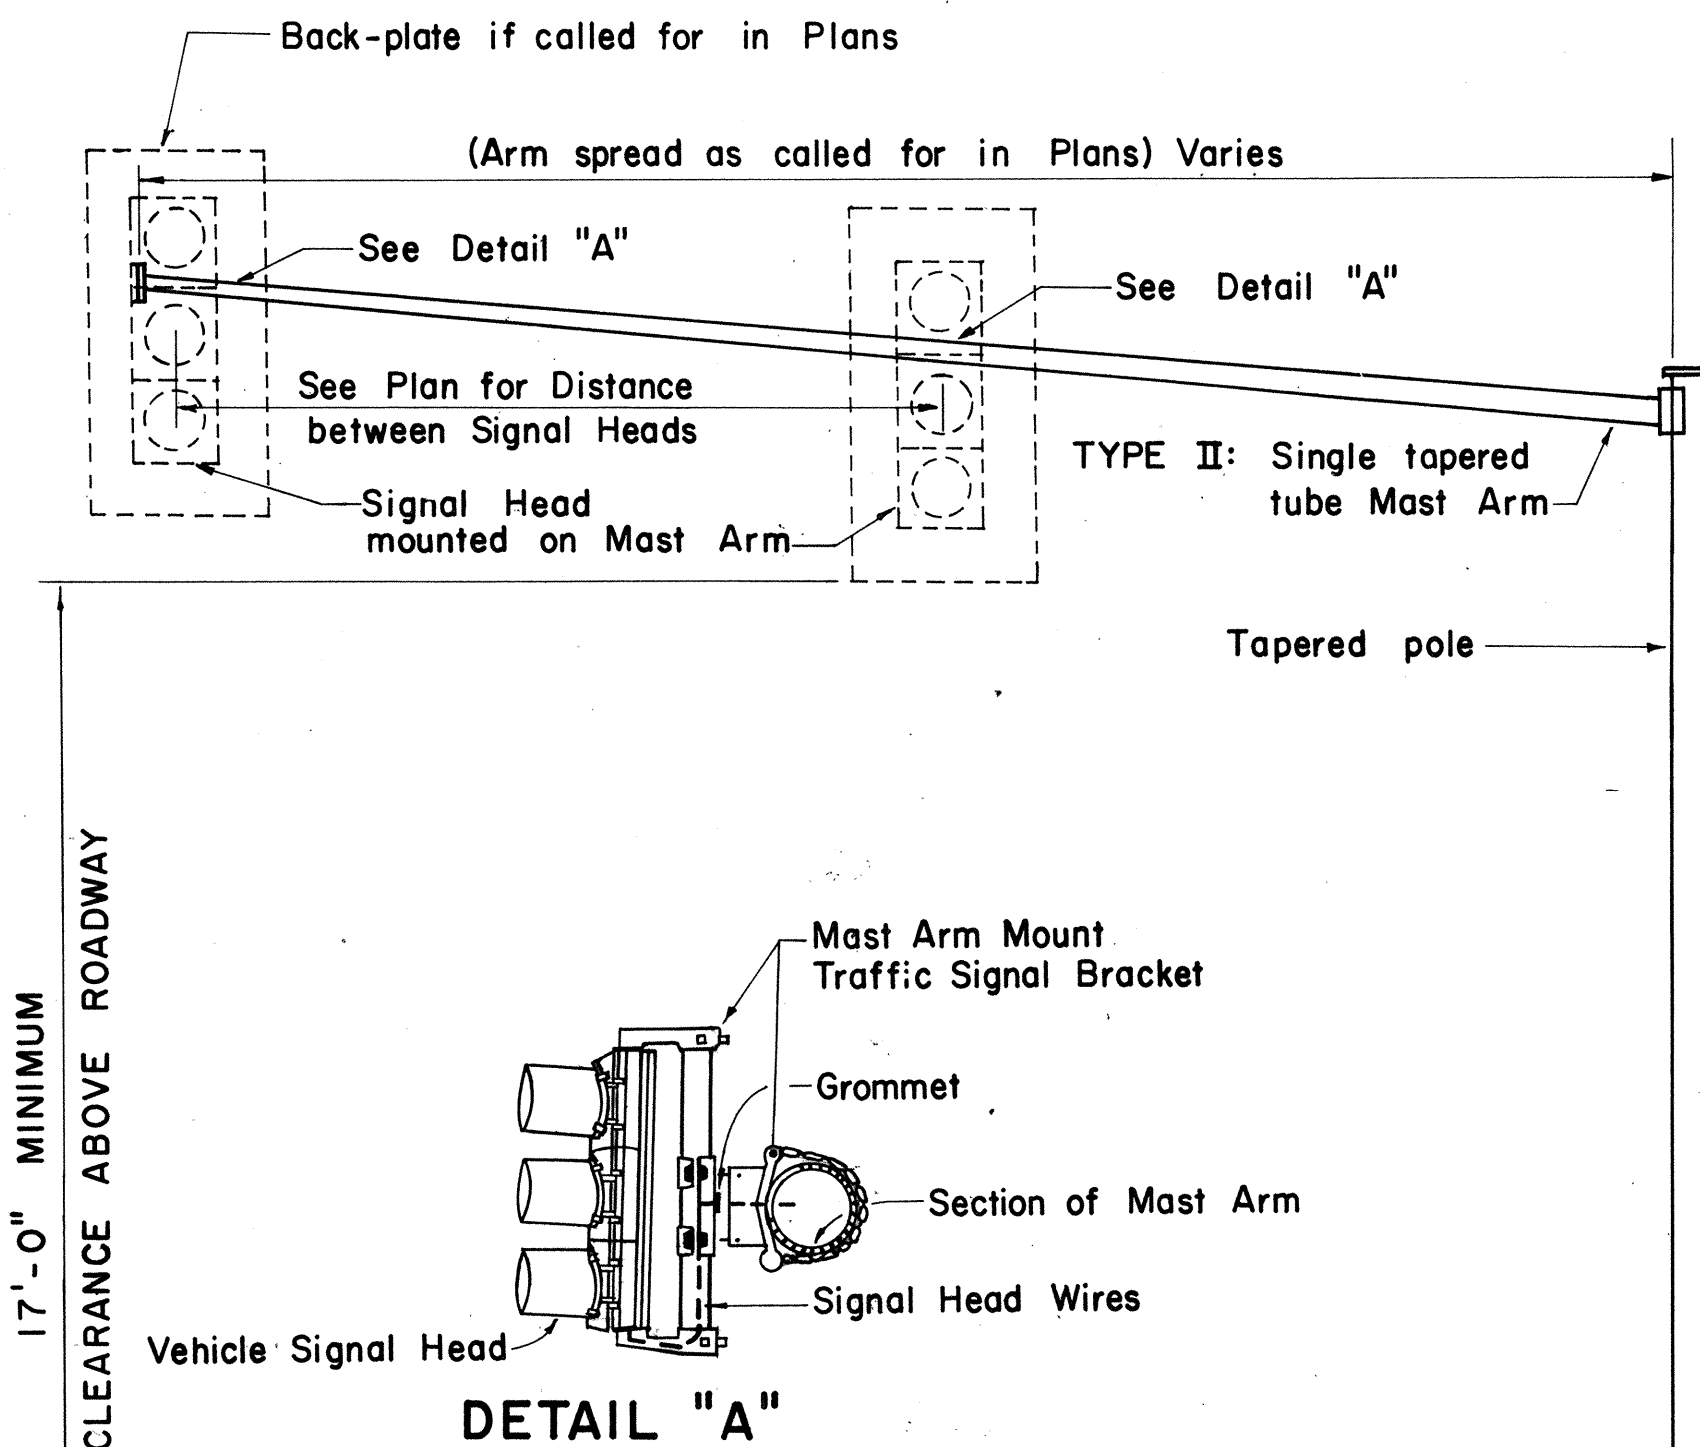


DETAIL "A"
TYPE II MAST ARM
AND STANDARD

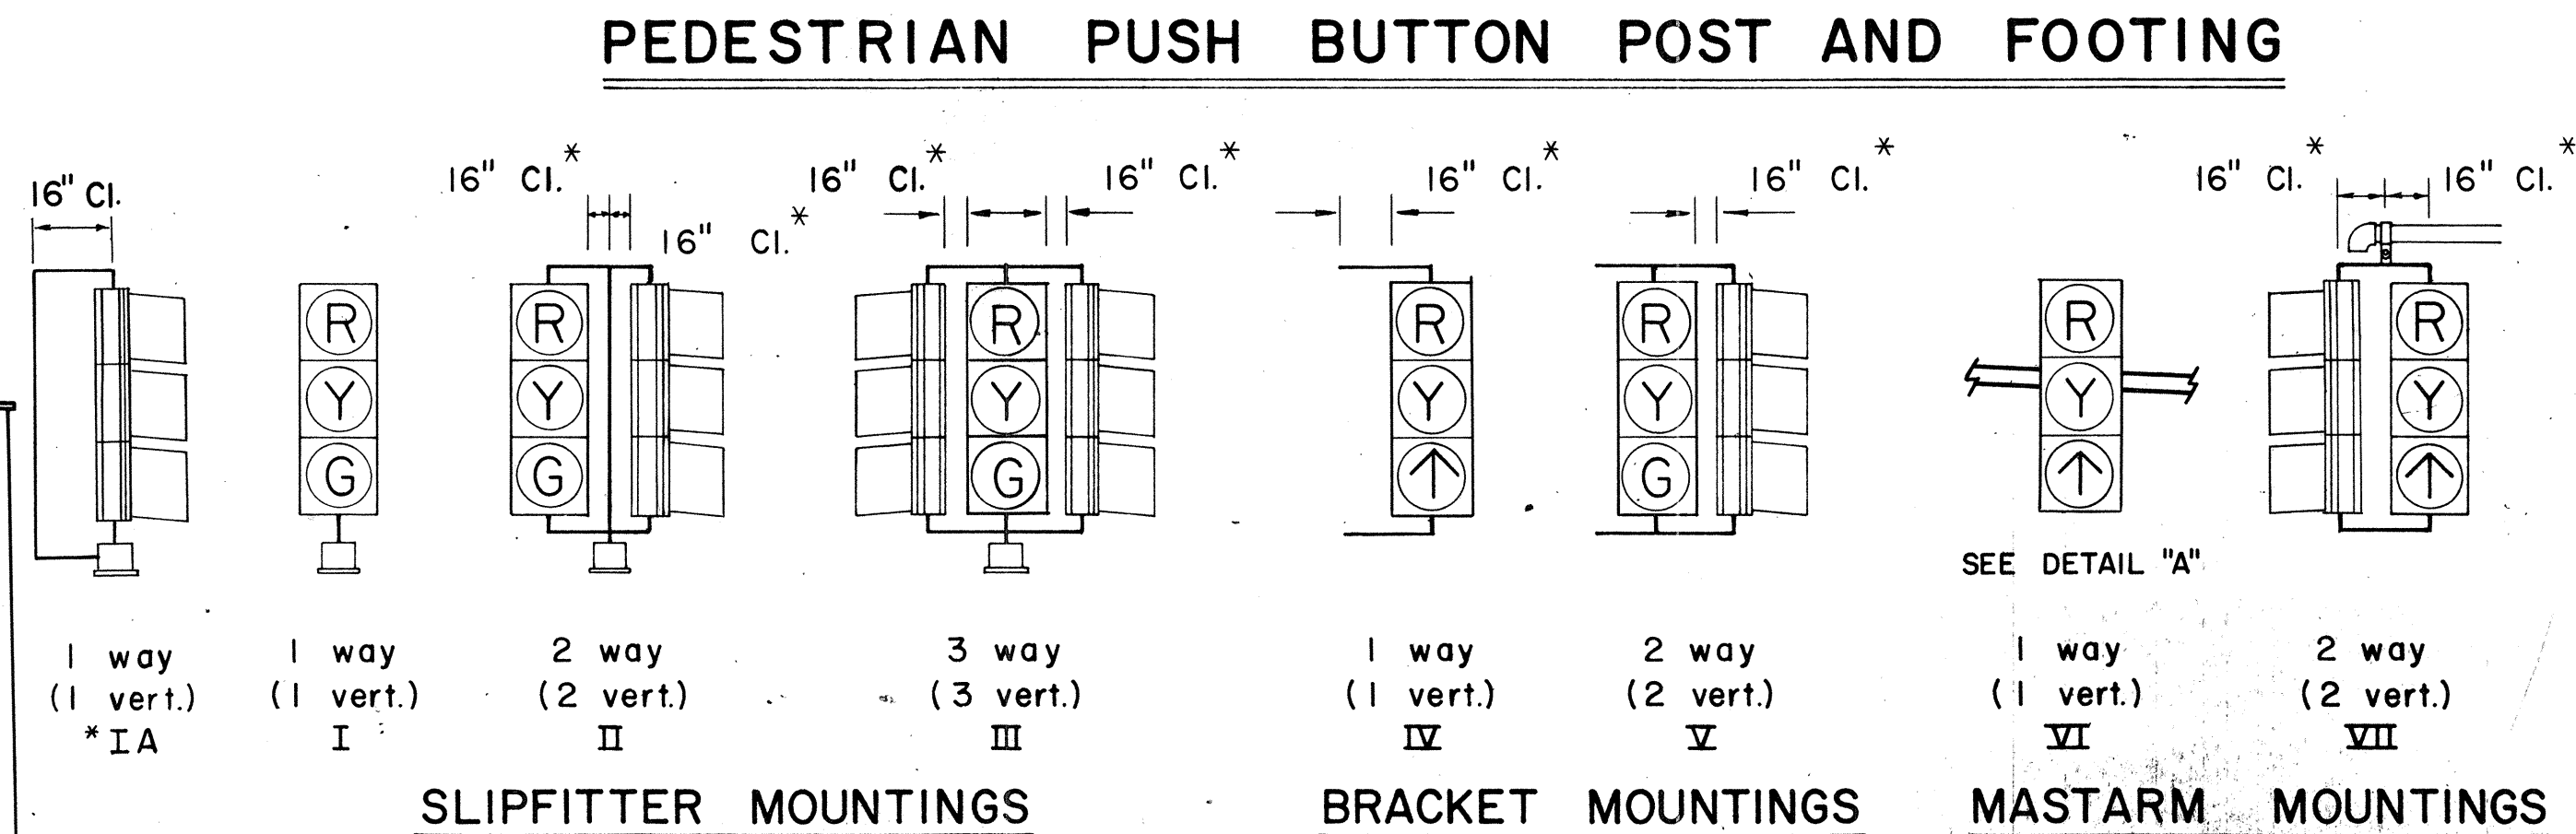

TYPICAL VEHICULAR AND PEDESTRIAN SIGNAL MOUNTINGS

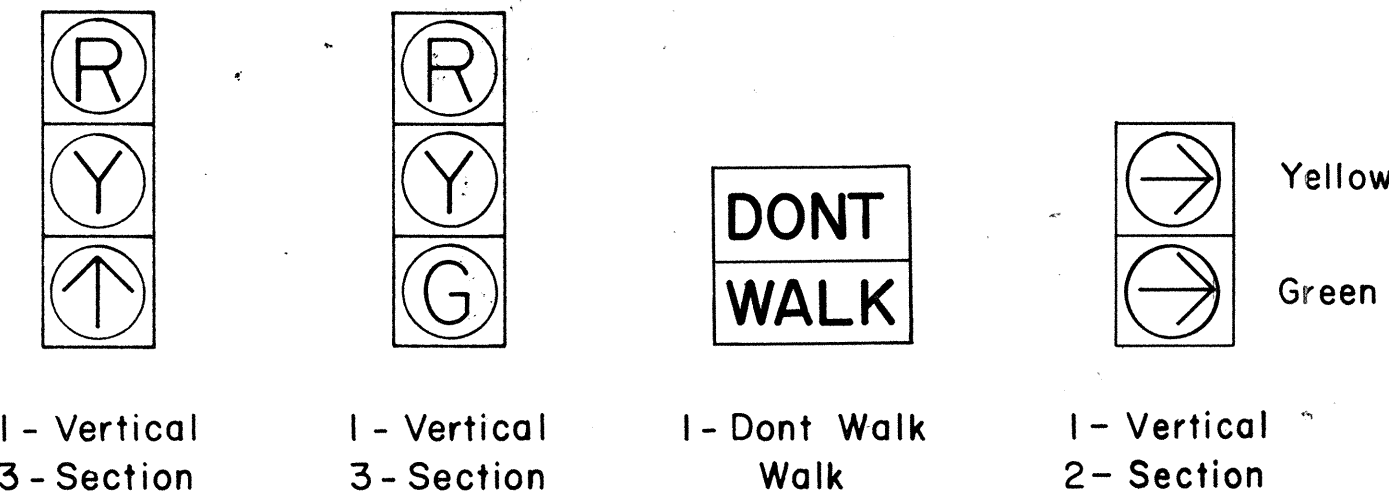

TYPICAL SIGNAL ARRANGEMENTS

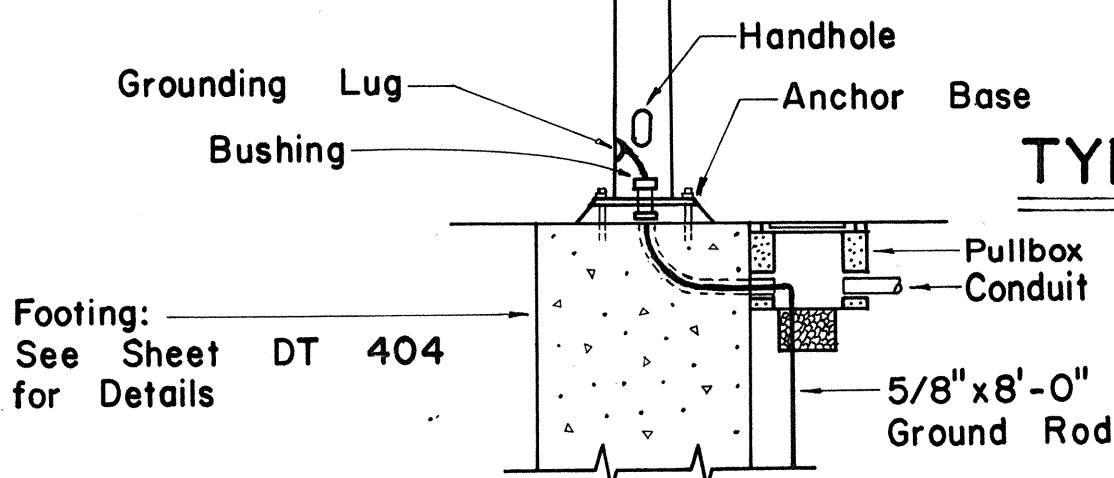

NO	REVISION	APPROVED BY	DATE
1	Revise code nos. for Pedestrian Push Button signs.	H.T.	3/23/12
2	Revise Details of Traffic and Pedestrian Signals, Standards and Pedestrian Push Button and Signs.	H.T.	3/5/12
3	Revise signal indications.	H.T.	9/22/16
4	Remove Note No. 3 & Revise clearance and dimension.	H.T.	9/19/11



APPROVAL RECOMMENDED:
Eichi Tanaka
TRAFFIC ENGINEER
12/29/69
DATE

John J. Smith
ASSISTANT CHIEF, ENGINEERING
12/29/69
DATE


STATE OF HAWAII LAND TRANSPORTATION FACILITIES DIVISION TRAFFIC SIGNAL SYSTEM MISCELLANEOUS DETAILS Not to Scale SHEET No. 76 OF 12 SHEETS DT 400

SURVEY PLOTTED BY	DATE
DESIGNED BY	
QUANTITIES BY	
CHECKED BY	
NOTE BOOK	
No.	


FED. ROAD DIST. NO.	STATE	FED. AID PROJ. NO.	FISCAL YEAR	SHEET NO.	TOTAL SHEETS
HAWAII	HAW.	147-0-03-75	1978	77	79

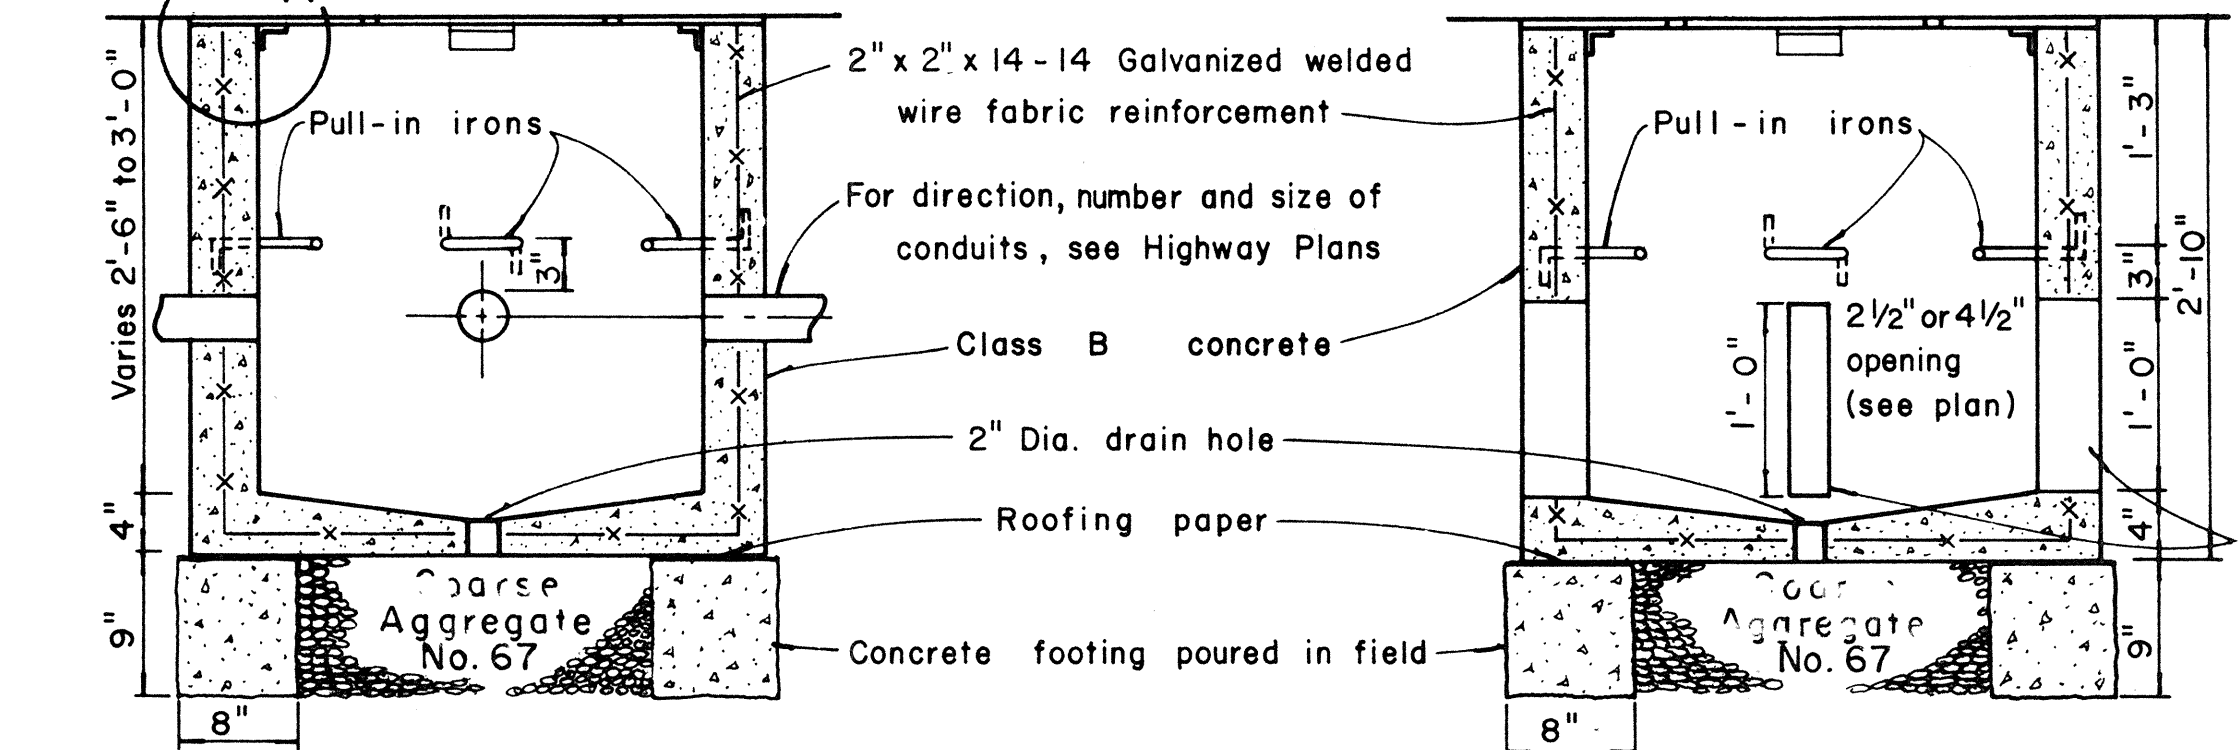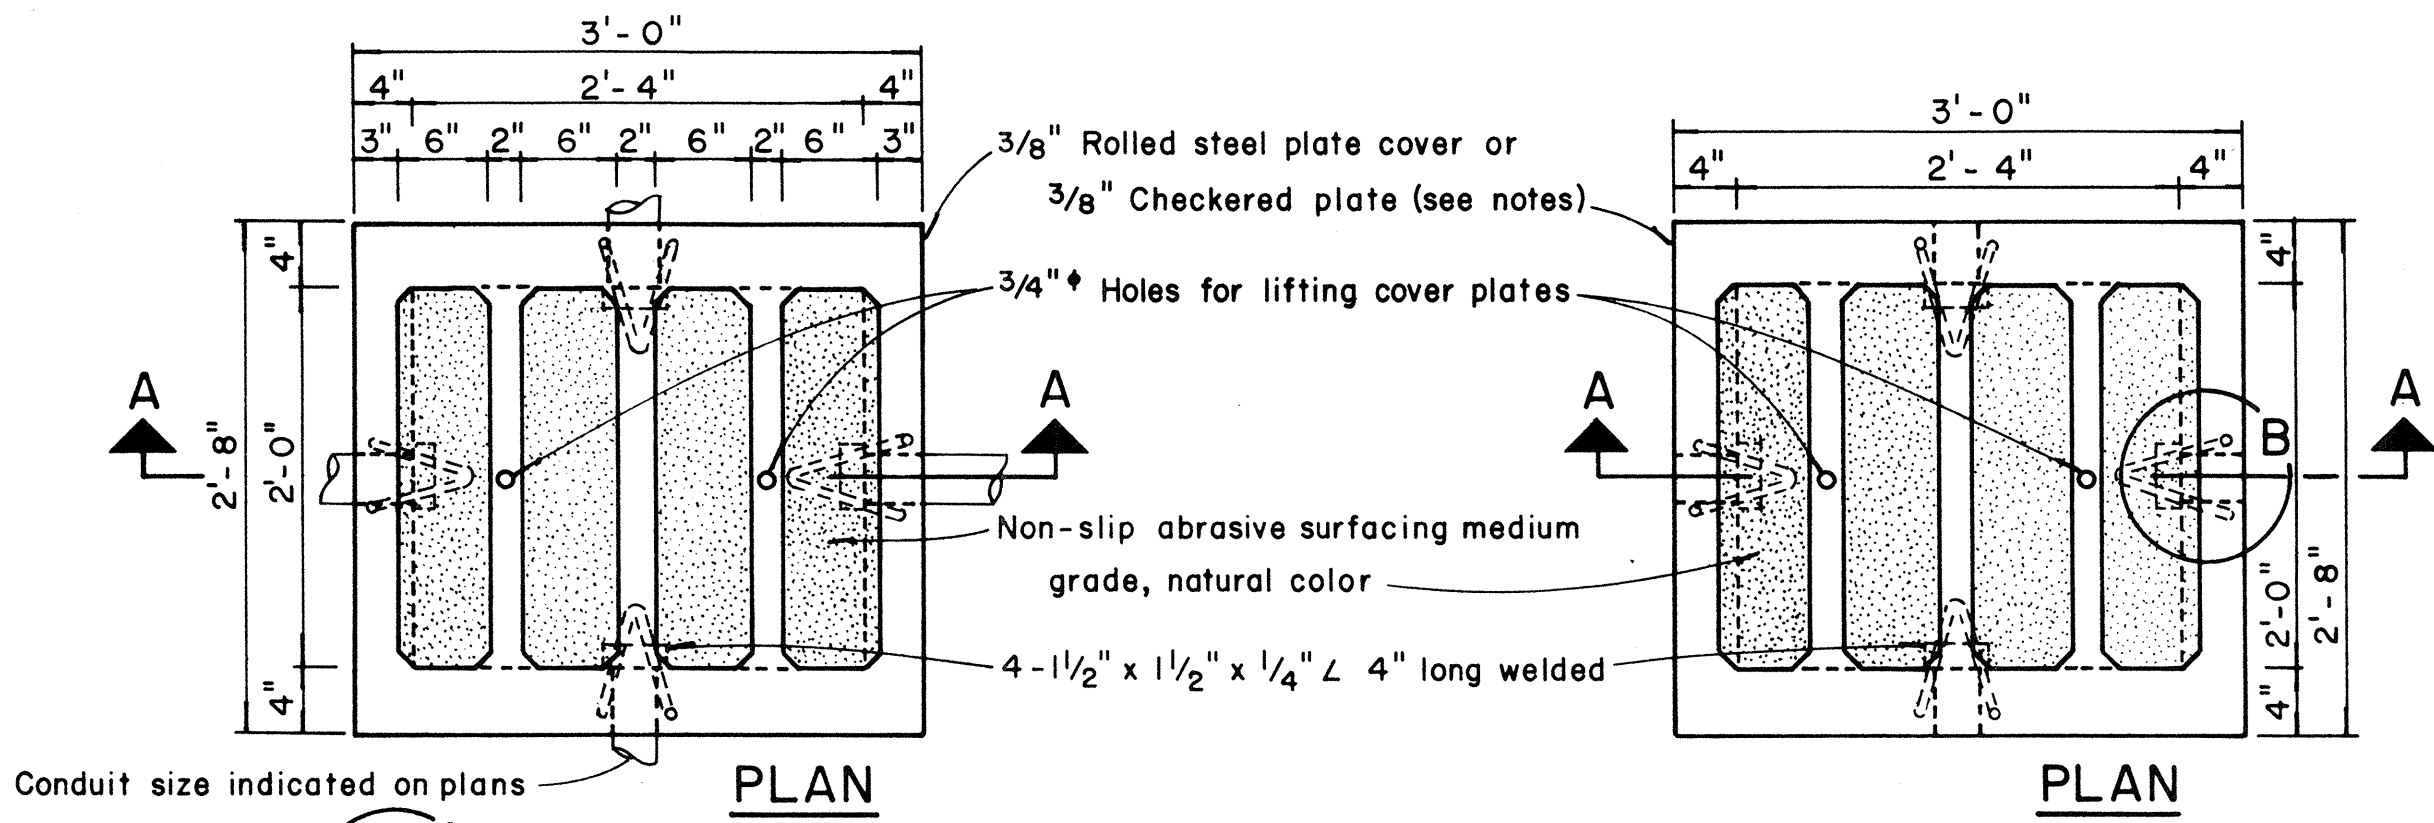


TYPE "A" PULLBOX CAST-IN-PLACE
Scale: 1" = 1'-0"

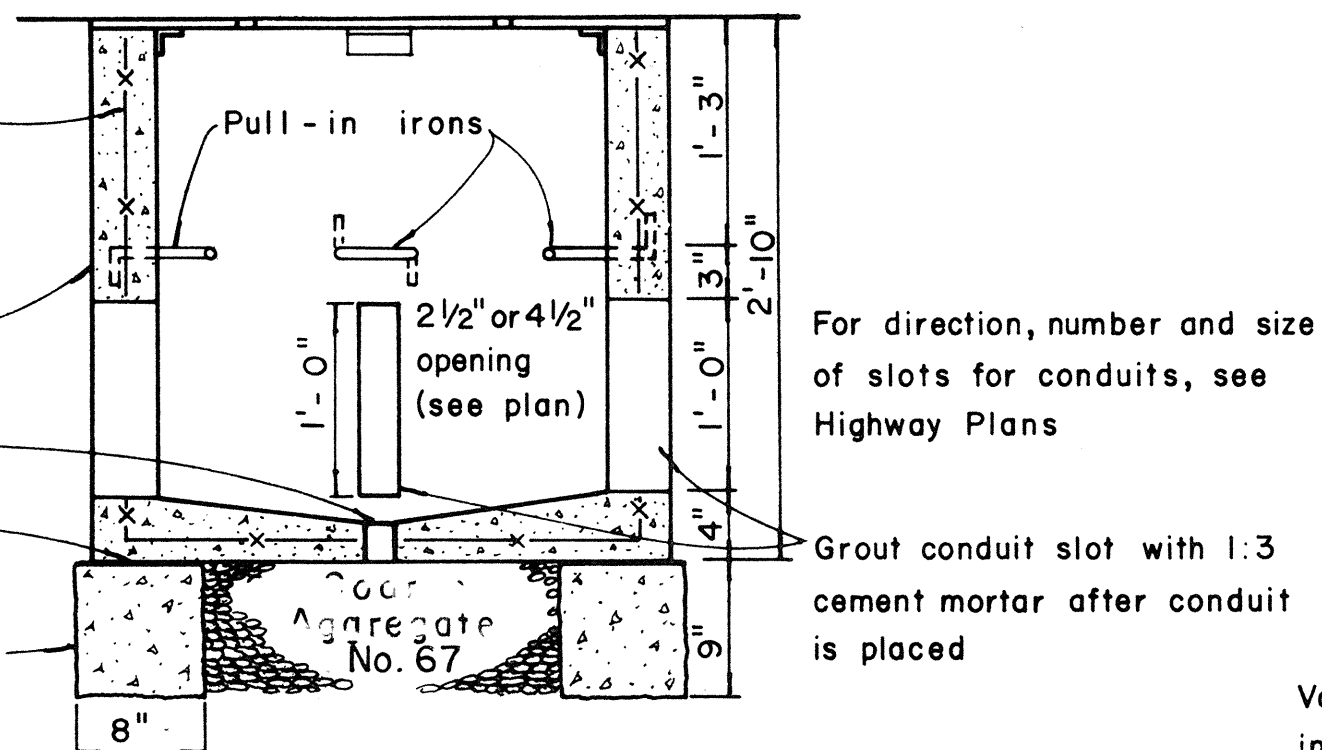

TYPE "A" PULLBOX PRECAST
Scale: 1" = 1'-0"

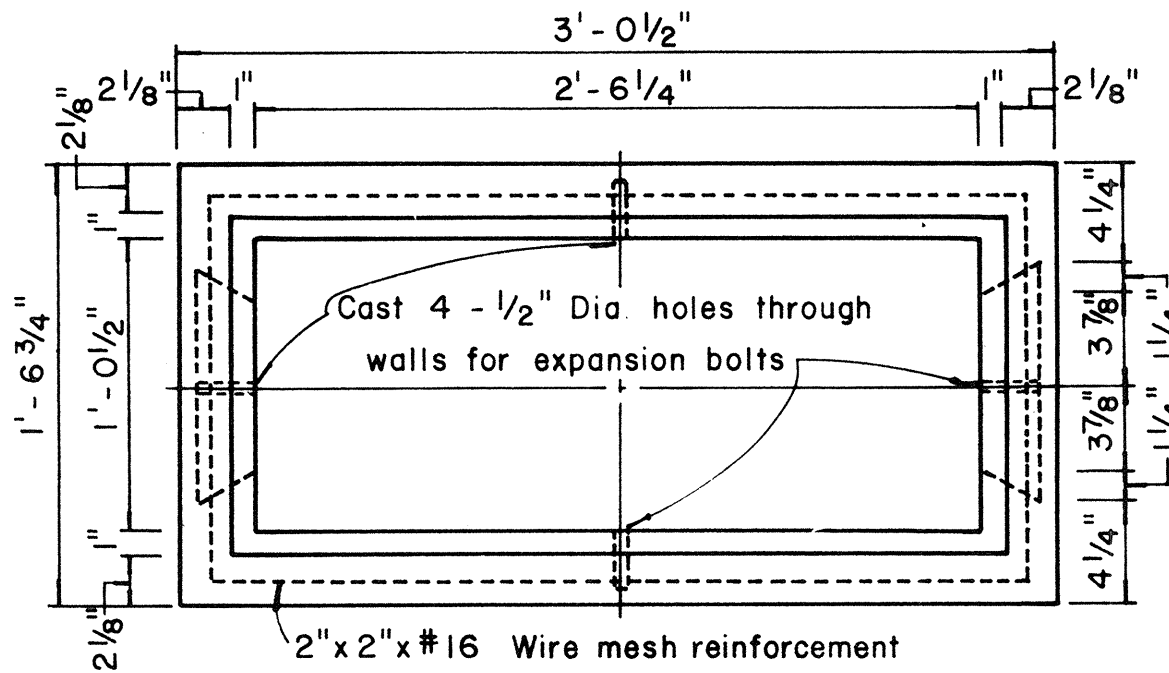


PLAN

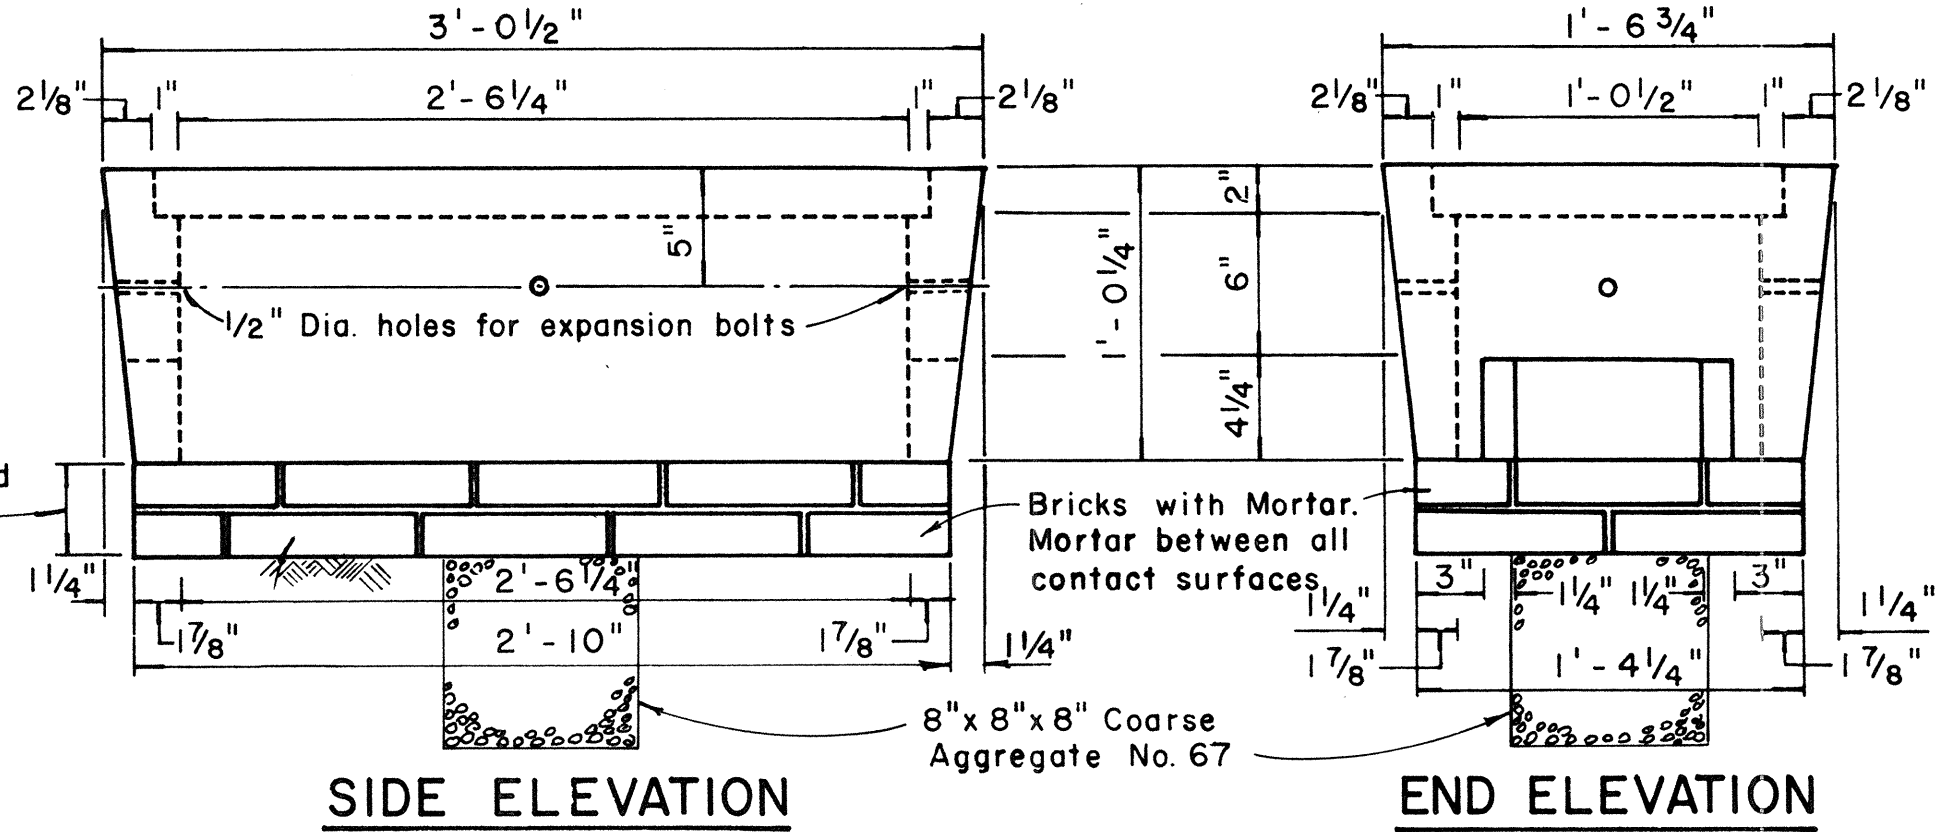


SIDE ELEVATION

END ELEVATION


TYPE "C" PULLBOX
Scale: 1 1/2" = 1'-0"

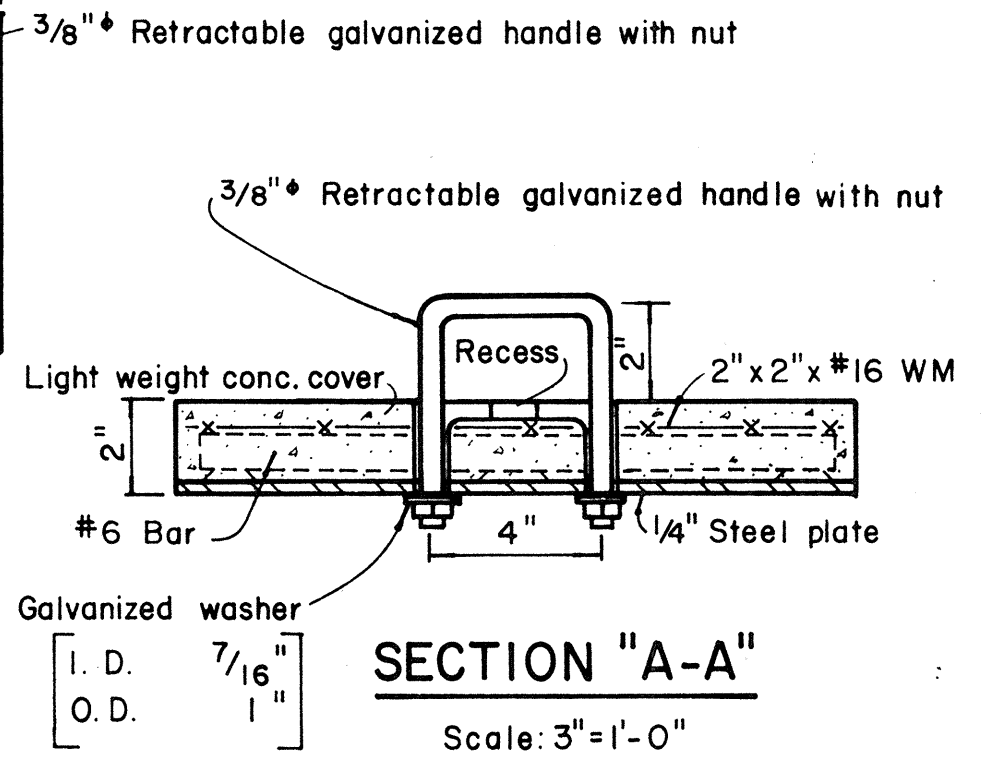

SECTION "A-A"
Scale: 3" = 1'-0"

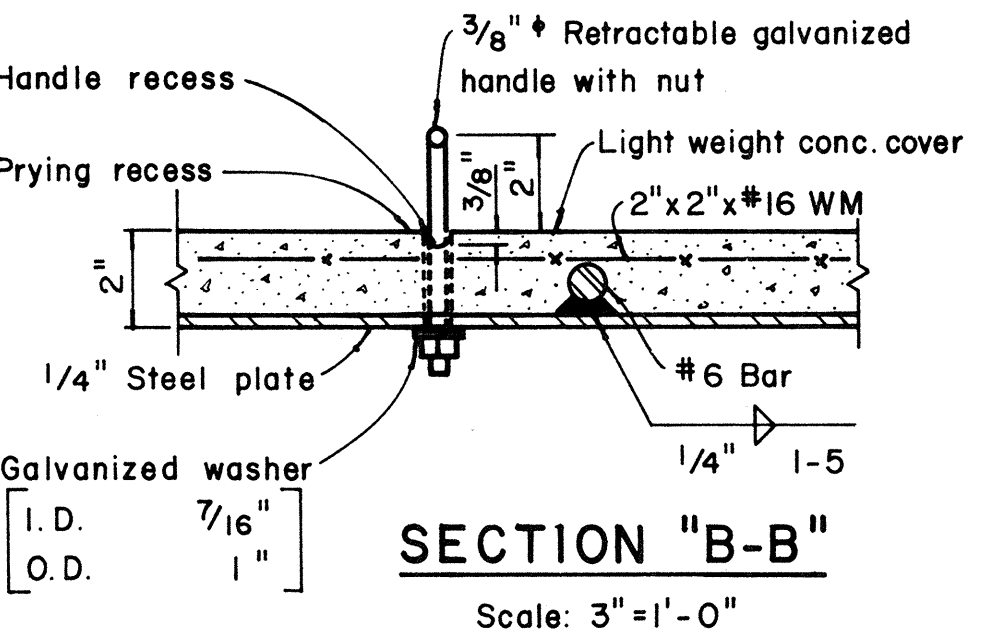

SECTION "B-B"
Scale: 3" = 1'-0"

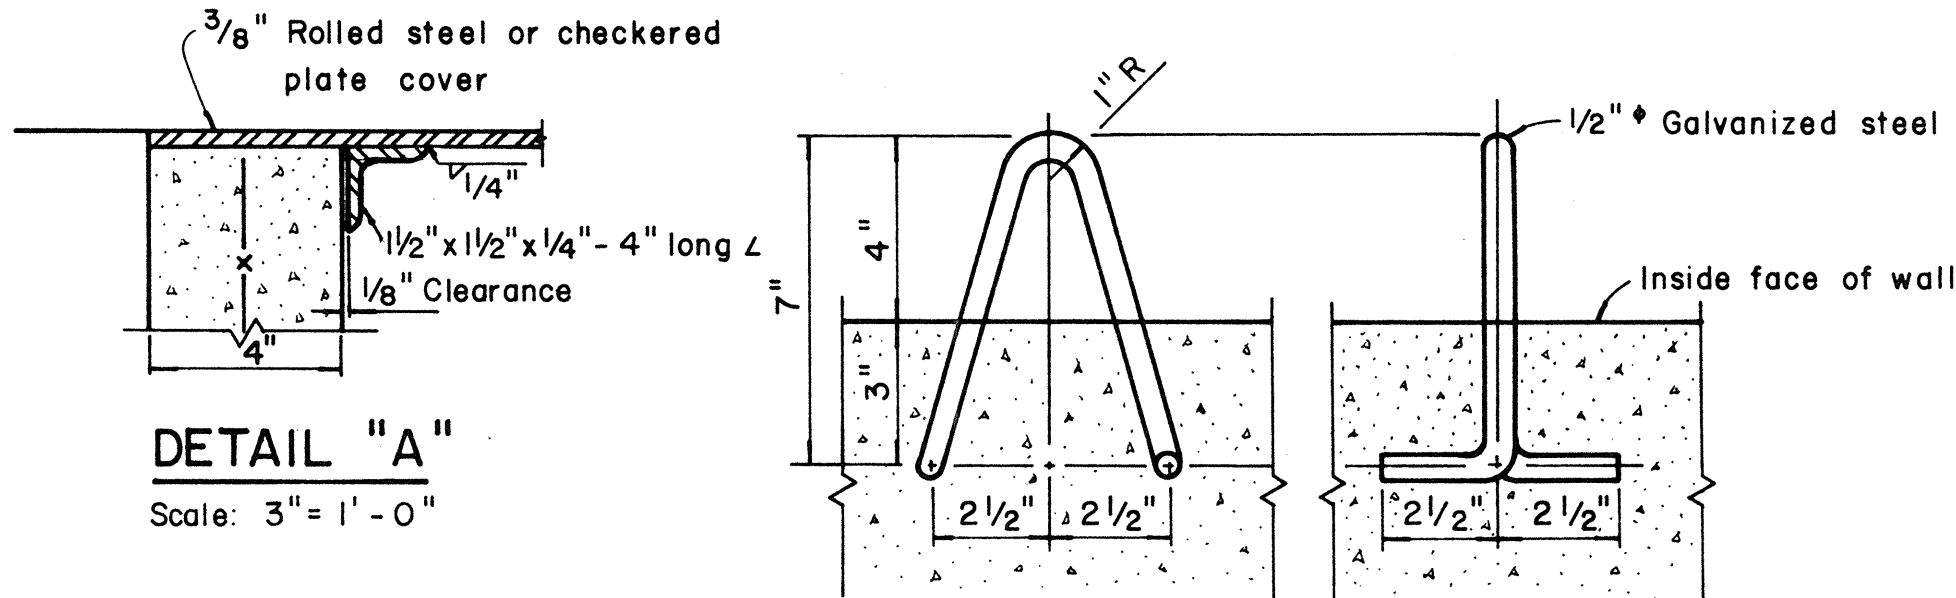


DETAIL "A"
Scale: 3" = 1'-0"


PULL-IN IRON DETAIL "B"
Scale: 3" = 1'-0"

NOTES: (FOR TYPE "A" PULLBOX)

- 3/8" Rolled steel plate cover with non-slip abrasive surfacing medium grade, natural color shall be used on all pullboxes located on sidewalk areas where pedestrians are walking.
- 3/8" Checkered plate cover shall be used on all pullboxes located in median areas and other locations where there are no pedestrians walking.
- Pull irons shall be placed opposite each conduit slot.
- Covers on all pullboxes located in sidewalk areas shall be set flush with the concrete sidewalk.
- Each pullbox shall have a pair of pull irons opposite each other for lifting purposes.

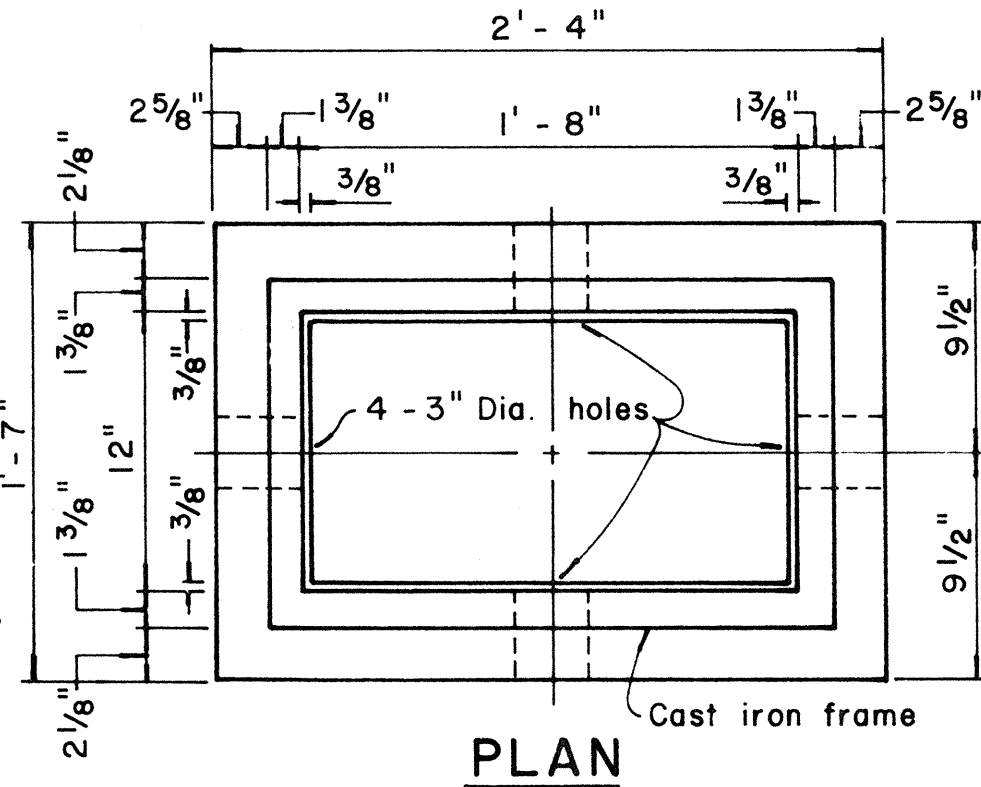

PLAN

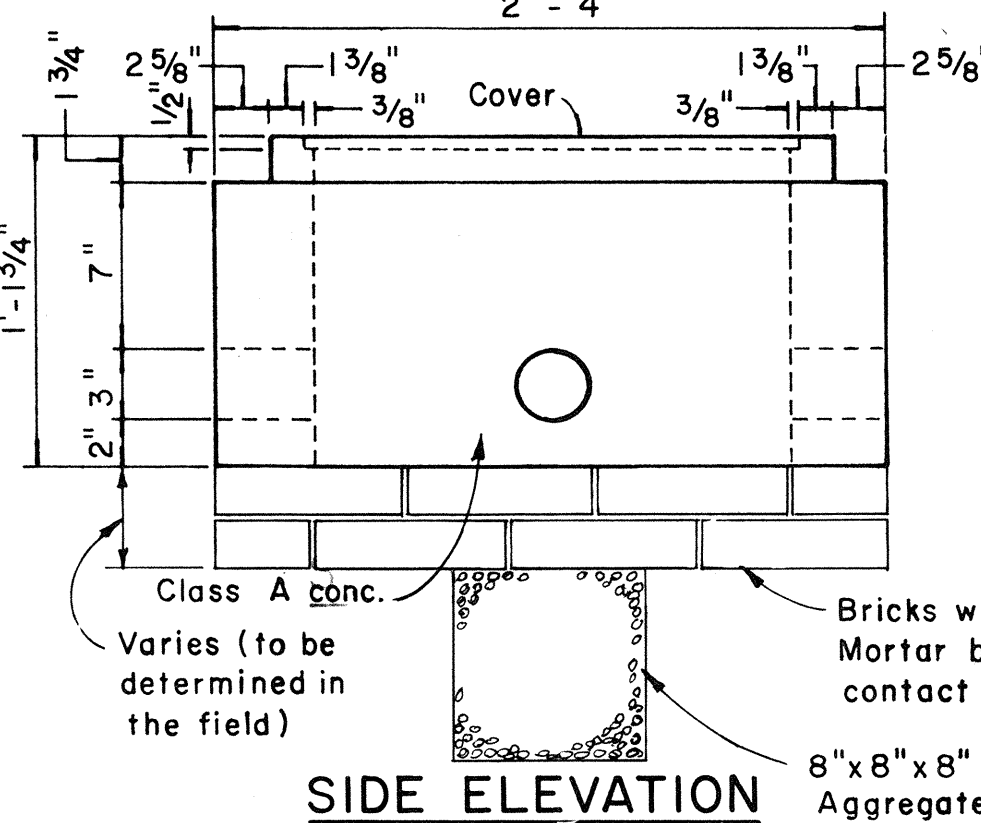


SIDE ELEVATION

END ELEVATION

TYPE "B" PULLBOX
Scale: 1 1/2" = 1'-0"

NOTE:

Steel rim shall be welded to bottom of steel cover if necessary so that top of cover and frame are flush

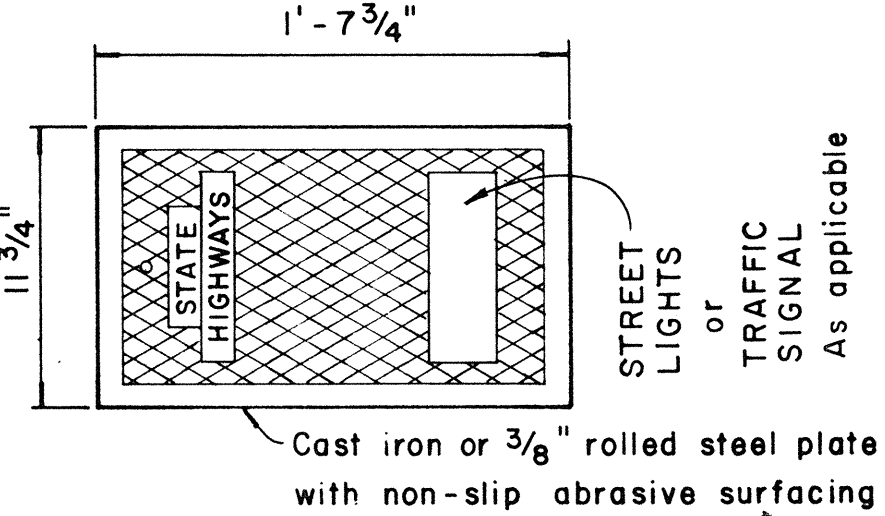

PLAN OF COVER

NO.	REVISION	APPROVED BY	DATE
1	Revised Type B & C Pullbox details	H.T.	8-5-76


APPROVAL RECOMMENDED:
Erich Tanaka
TRAFFIC ENGINEER
12/1/69
DATE

APPROVED:
James J. J. J.
ASSISTANT CHIEF, ENGINEERING
12-20-69
DATE


STATE OF HAWAII
DEPARTMENT OF TRANSPORTATION
HIGHWAYS DIVISION
STANDARD DETAILS
PULLBOXES

Scale as noted Date
SHEET No. 10 OF 12 SHEETS DT 401

FED. ROAD DIST. NO.	STATE	FED. AID PROJ. NO.	FISCAL YEAR	SHEET NO.	TOTAL SHEETS
HAWAII	HAW.	HWY-0-03-75	1978	78	79

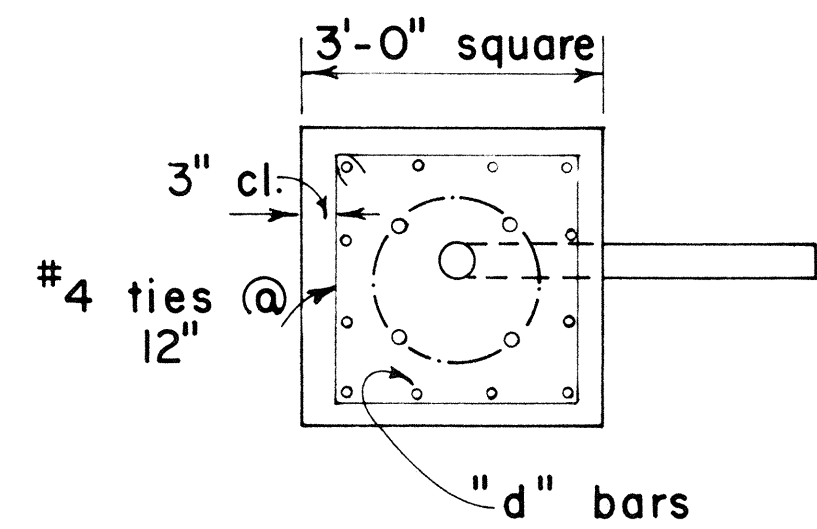

PLAN - SECTION

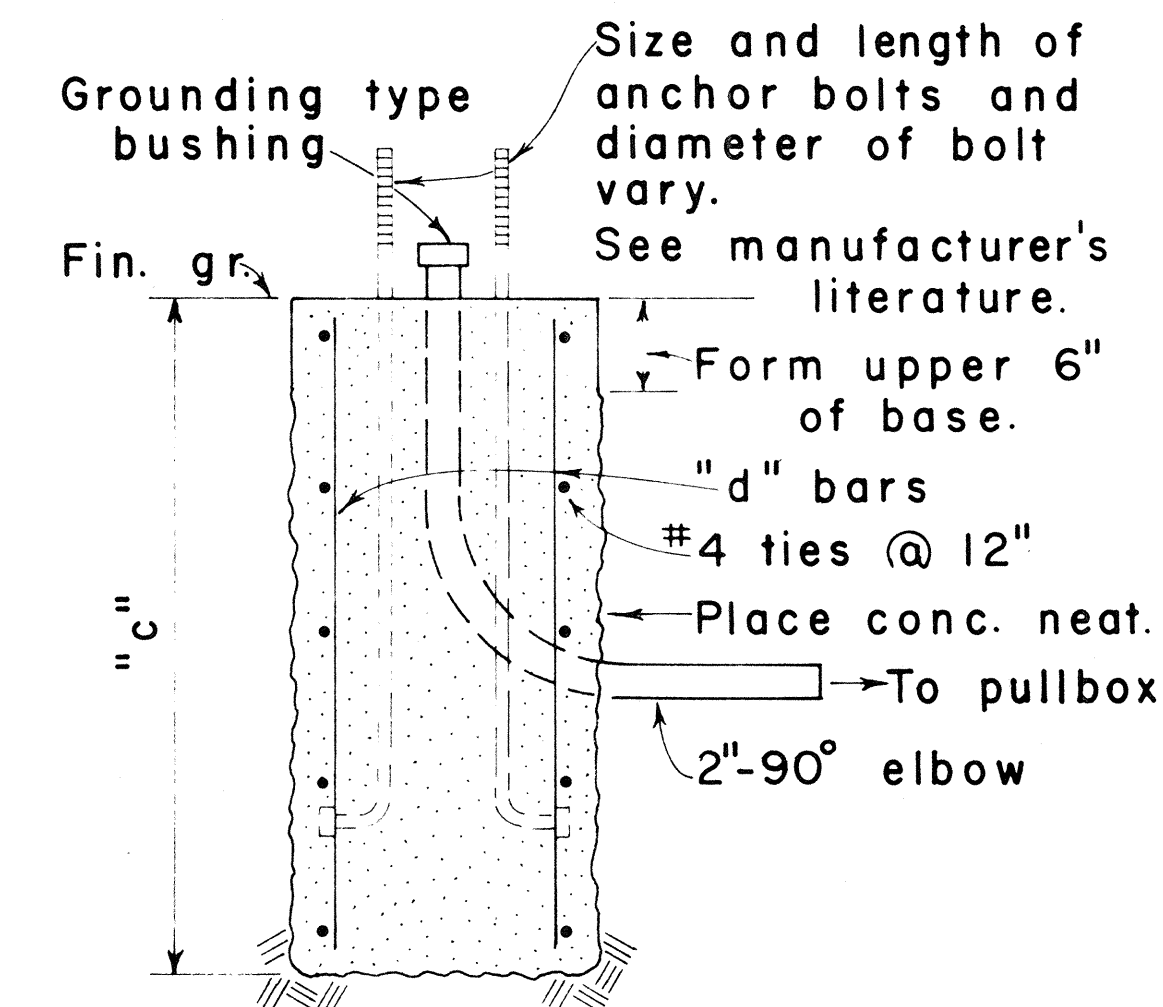


NOTE:
Concrete shall be Class B.


SECTION

MAST ARM LENGTH	"c"	"d" BARS
16' - 18'	5' - 0"	12 - #6
20'	5' - 6"	12 - #6
25'	6' - 0"	12 - #6
30'	6' - 6"	12 - #6
35'	7' - 0"	12 - #8
40'	8' - 0"	12 - #8

TYPE II

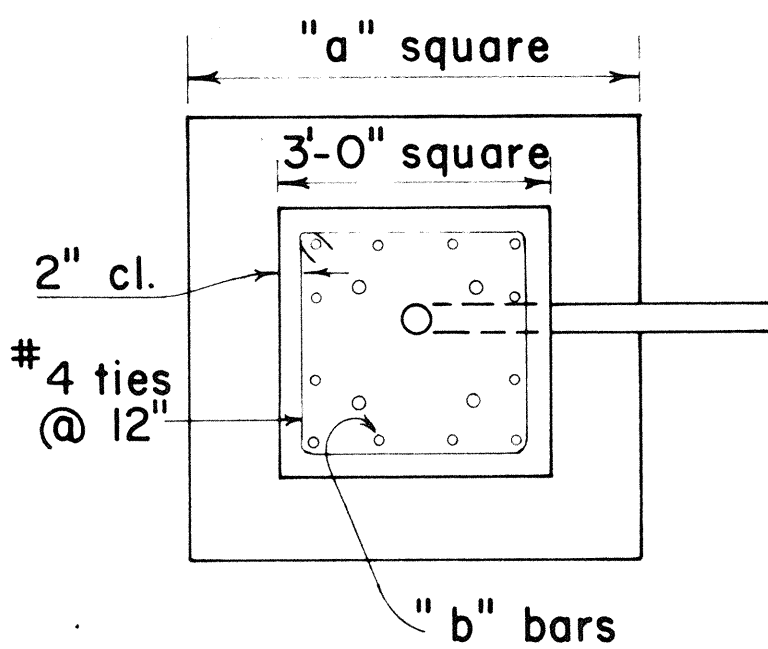

PLAN - SECTION

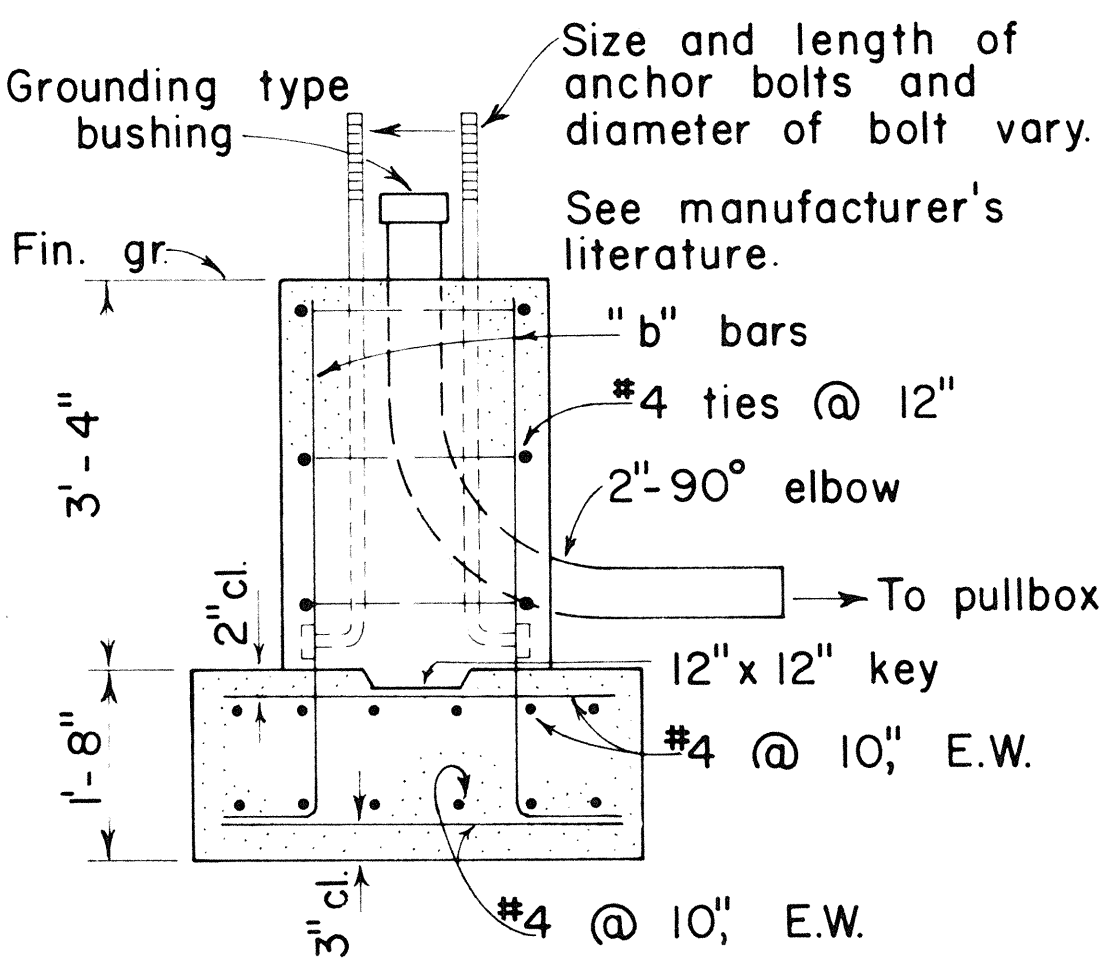


NOTE:
Concrete shall be Class B.

SECTION

MAST ARM LENGTH	"a"	"b" BARS
16' - 18'	5' - 0"	12 - #6
20'	5' - 6"	12 - #6
25'	6' - 0"	12 - #6
30'	6' - 6"	12 - #8
35'	6' - 6"	12 - #8
40'	7' - 0"	12 - #8


TYPE IIA

FOOTING FOR MAST ARM STANDARD

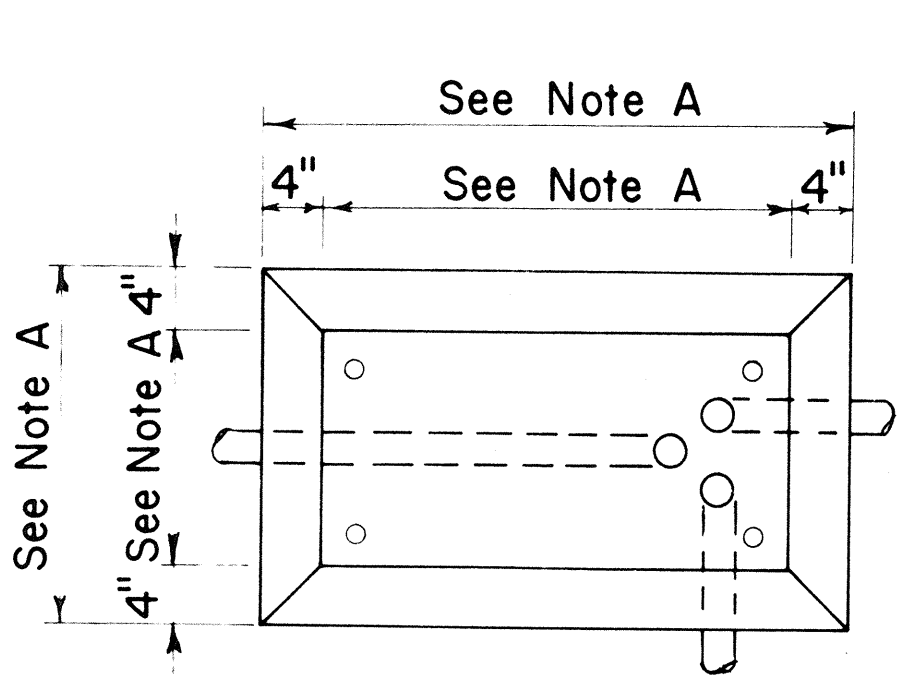

PLAN

CONCRETE BASE FOR CONTROLLER CABINET

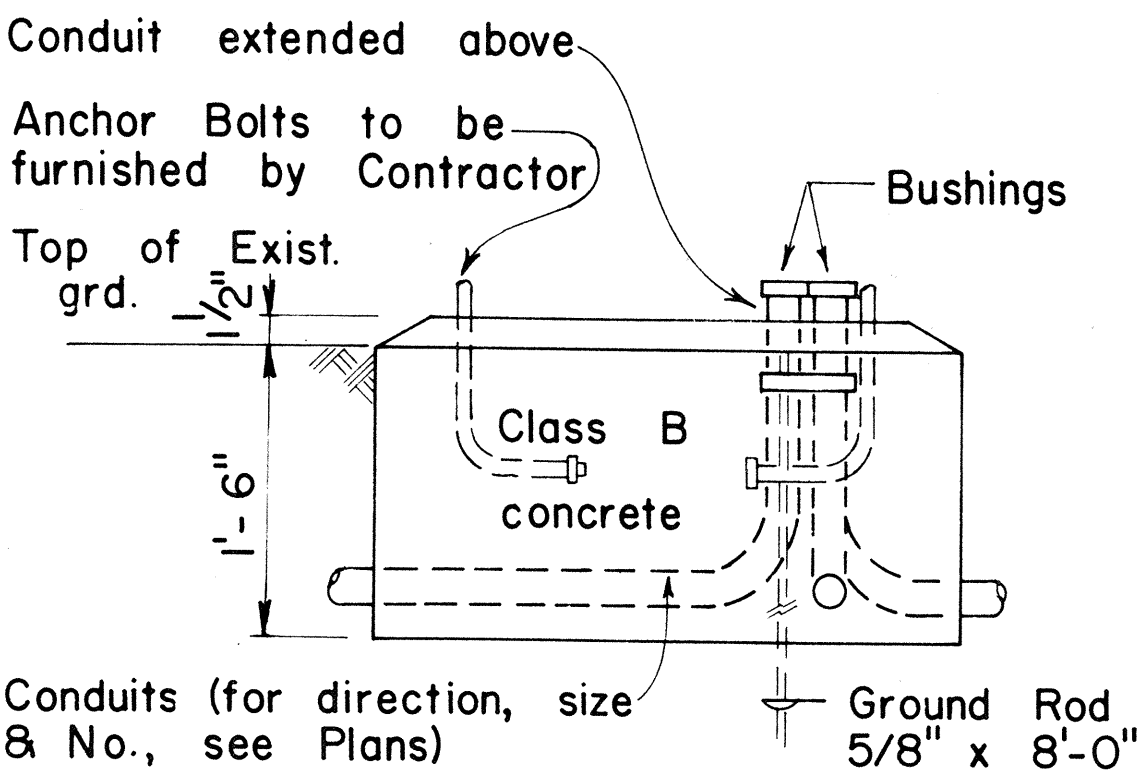

ELEVATION

- NOTES:
- Dimensions to be determined by the size of the Controller Cabinet to be furnished under this Contract.
 - Details of Conduits, Anchor Bolts, etc., are approximate only. Exact details shall be secured by the Contractor from Manufacturer.

APPROVAL RECOMMENDED:
Eishi Tanaka 3/4/76
TRAFFIC ENGINEER DATE

APPROVED:
Robert R. Reheis 2-8-76
ASSISTANT CHIEF, ENGINEERING DATE


NO.	REVISION	APPROVED BY	DATE

STATE OF HAWAII
DEPARTMENT OF TRANSPORTATION
HIGHWAYS DIVISION


TRAFFIC SIGNAL SYSTEM
MISCELLANEOUS DETAILS

Not to Scale


FED. ROAD DIST. NO.	STATE	FED. AID PROJ. NO.	FISCAL YEAR	SHEET NO.	TOTAL SHEETS
HAWAII	HAW.	HWY-0-03-75	1978	79	79

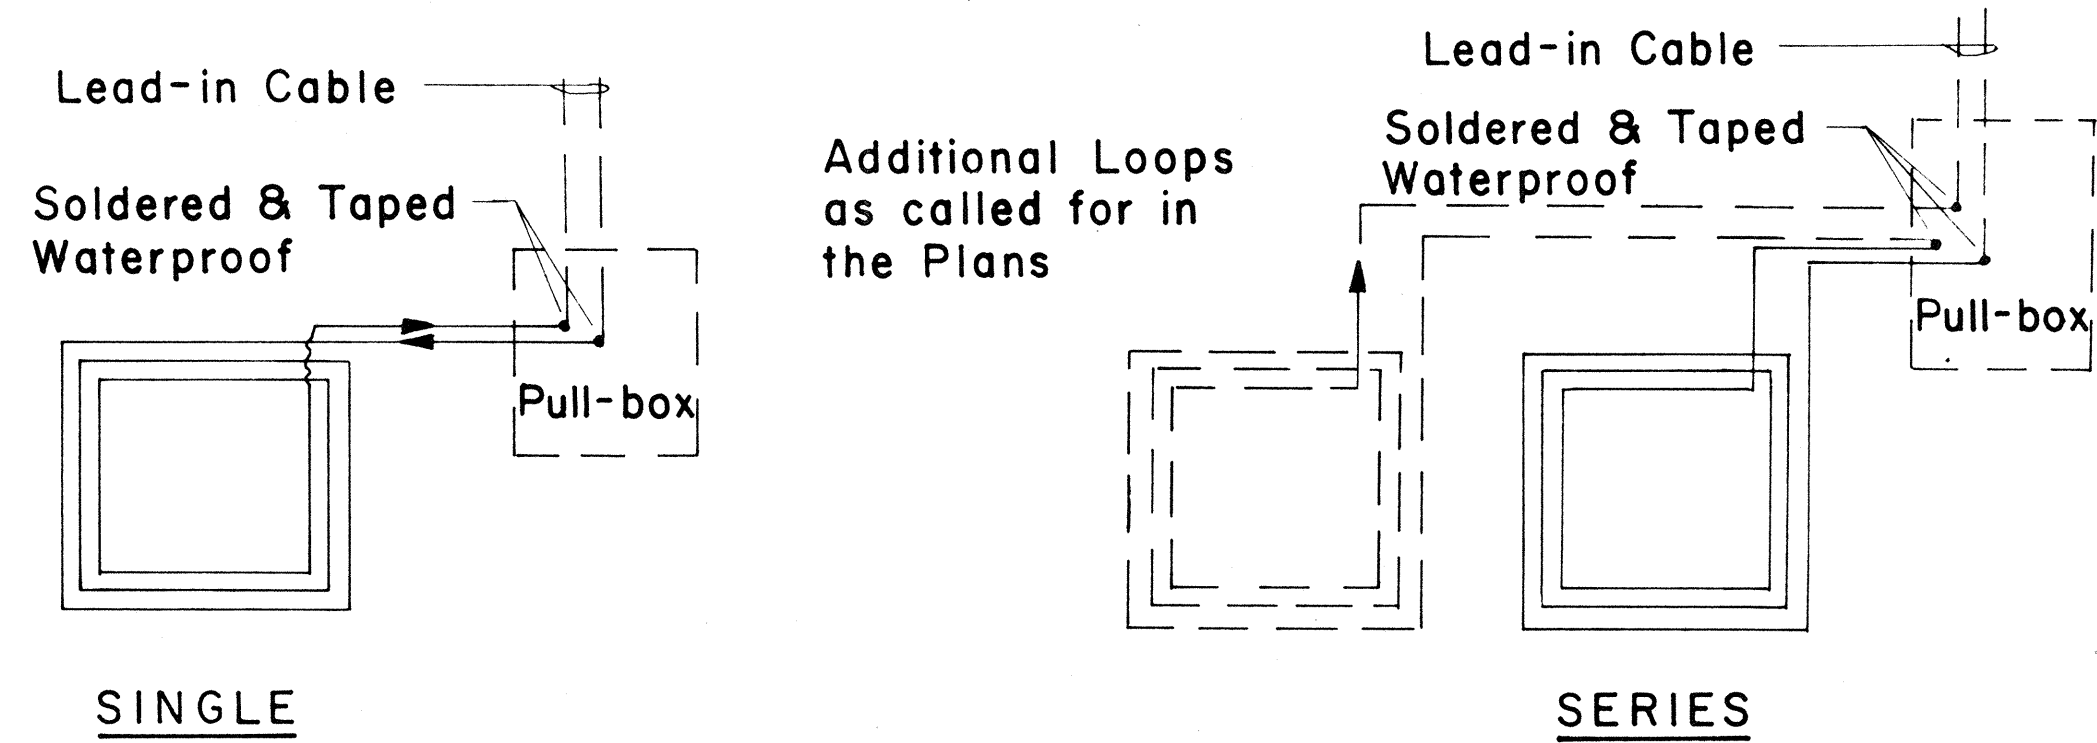

TYPICAL LOOP CONFIGURATIONS
No Scale

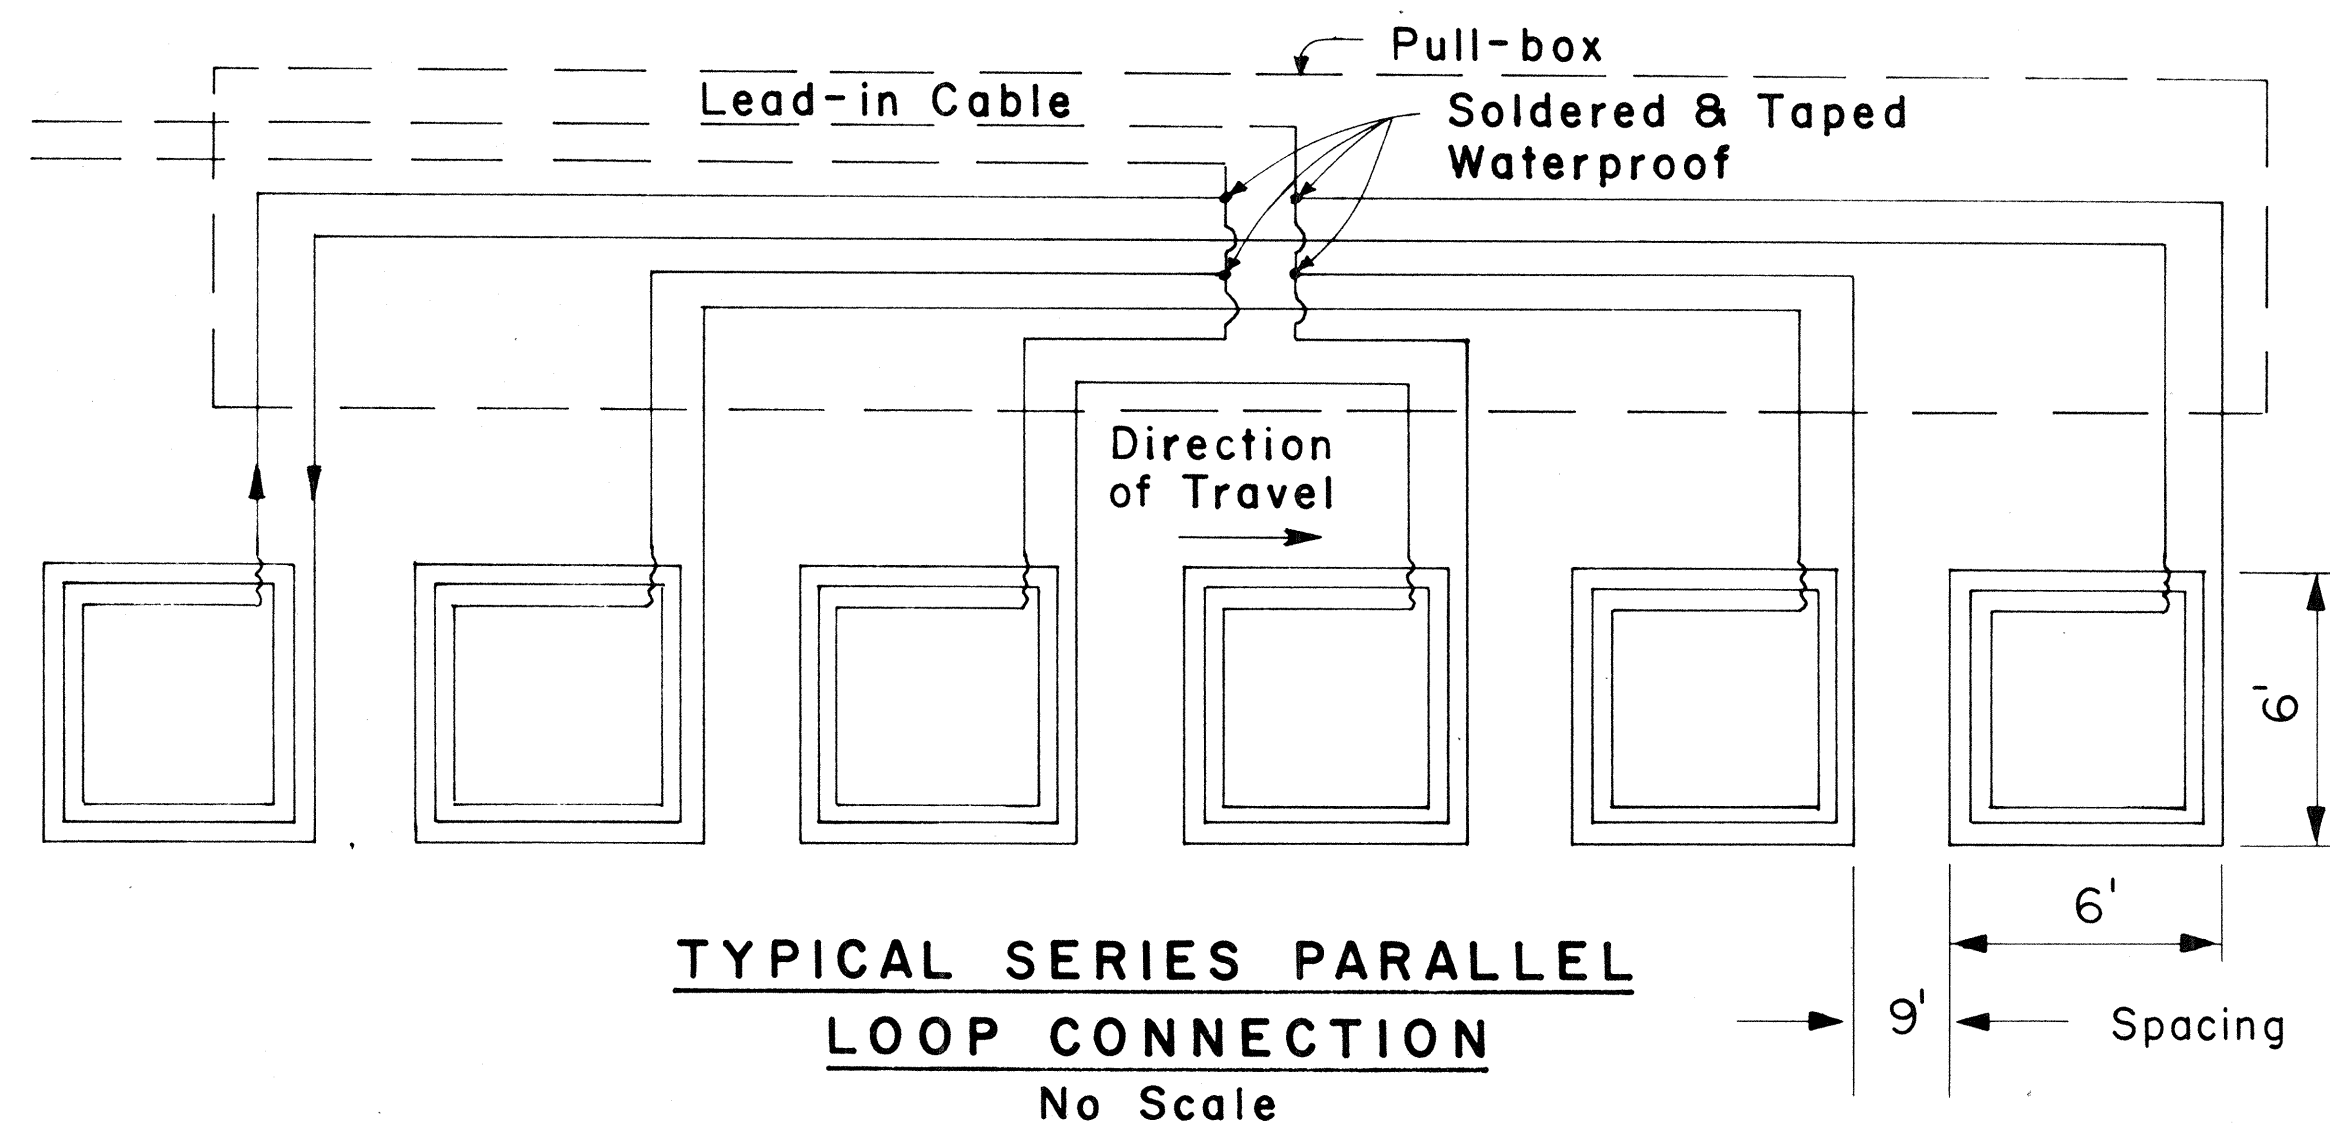


TYPICAL SERIES PARALLEL LOOP CONNECTION
No Scale

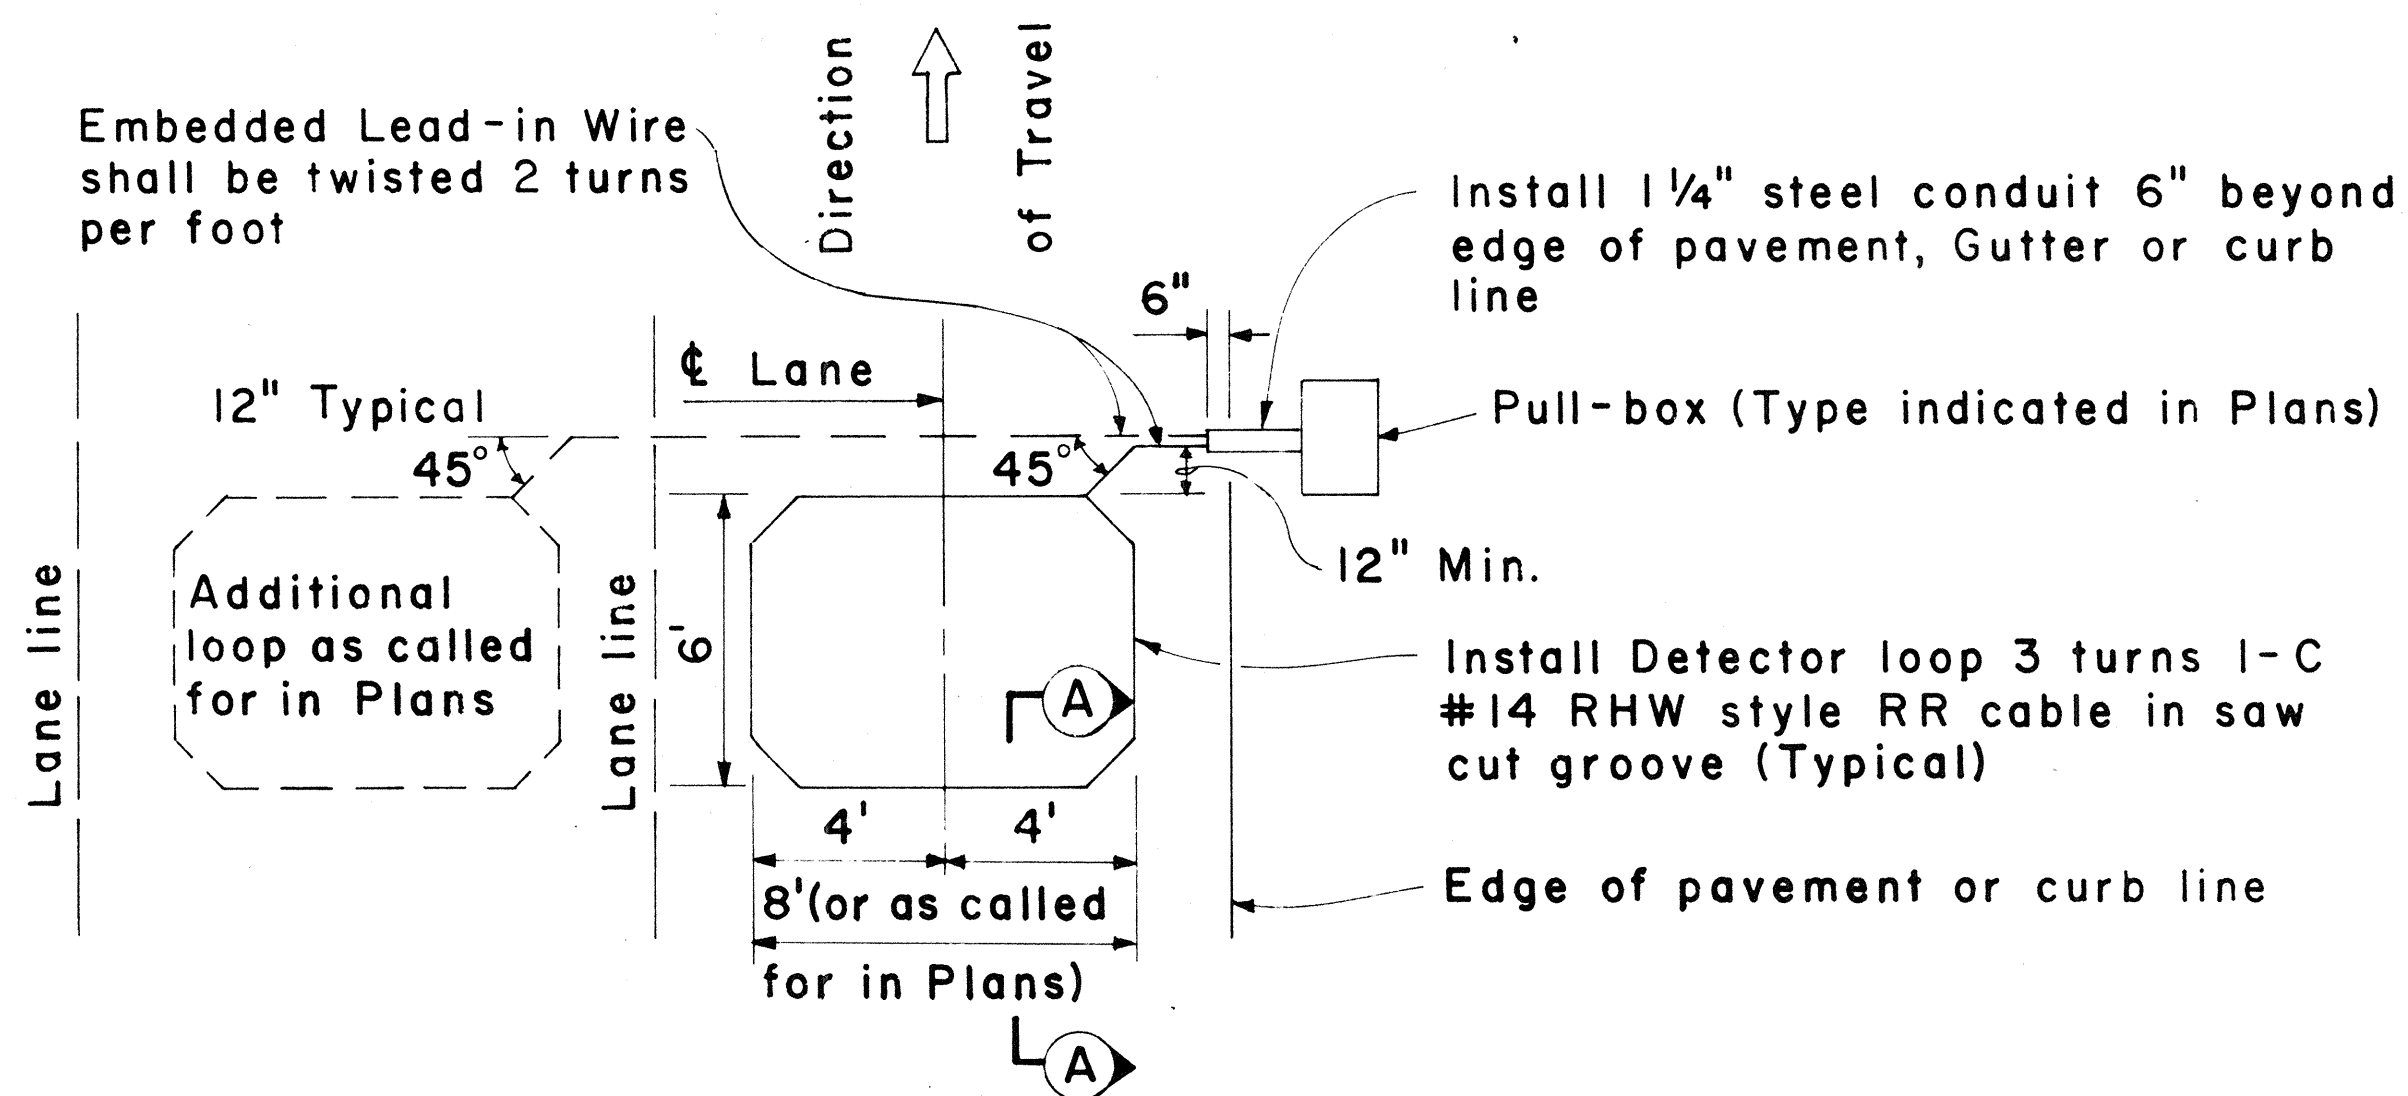


PLAN - MULTIPLE LOOP LAYOUT
Scale : 1/4" = 1' - 0"


DETECTION LOOP
Scale : As Shown

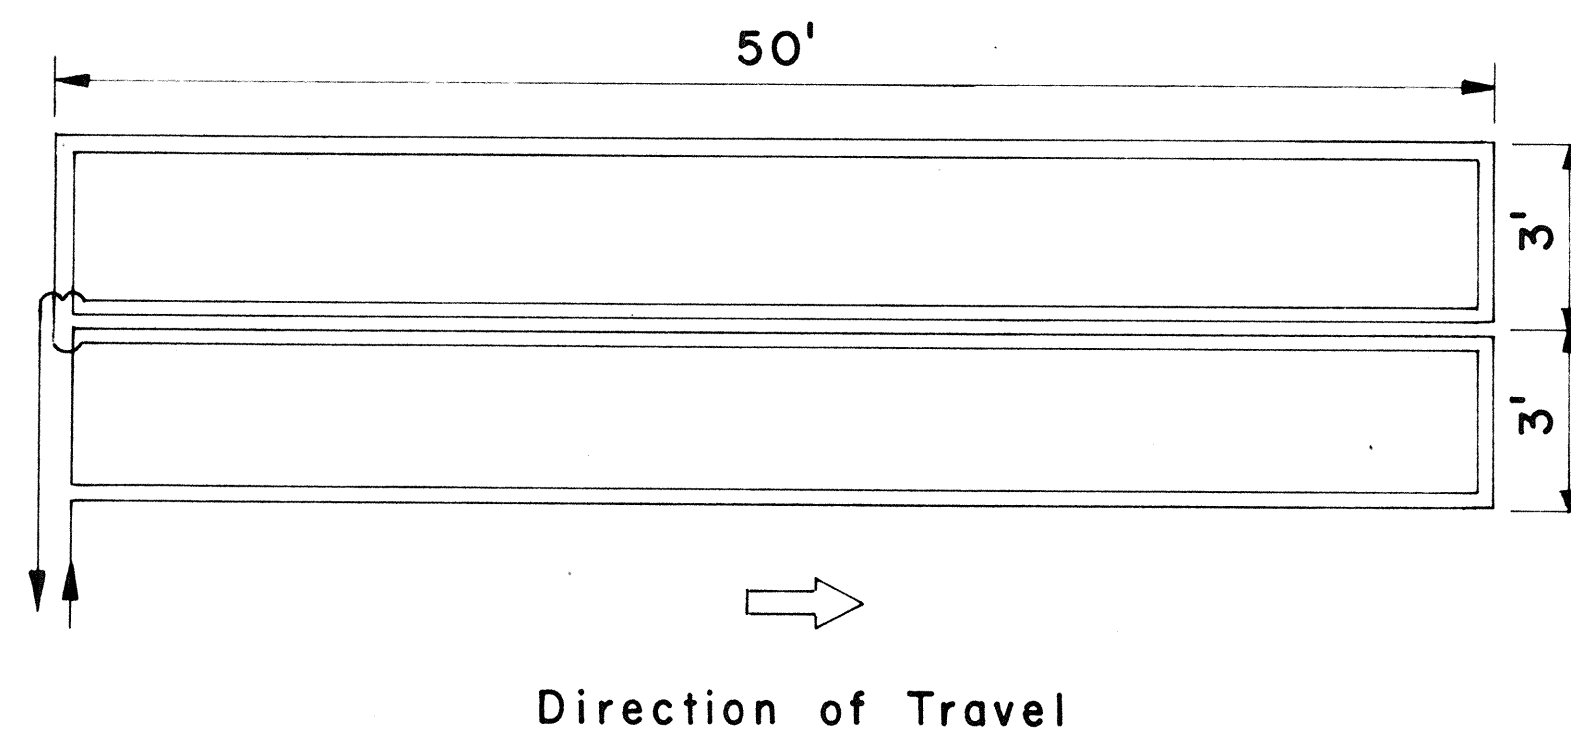

WIRING FOR 6' x 50' LOOP DETECTOR
No Scale

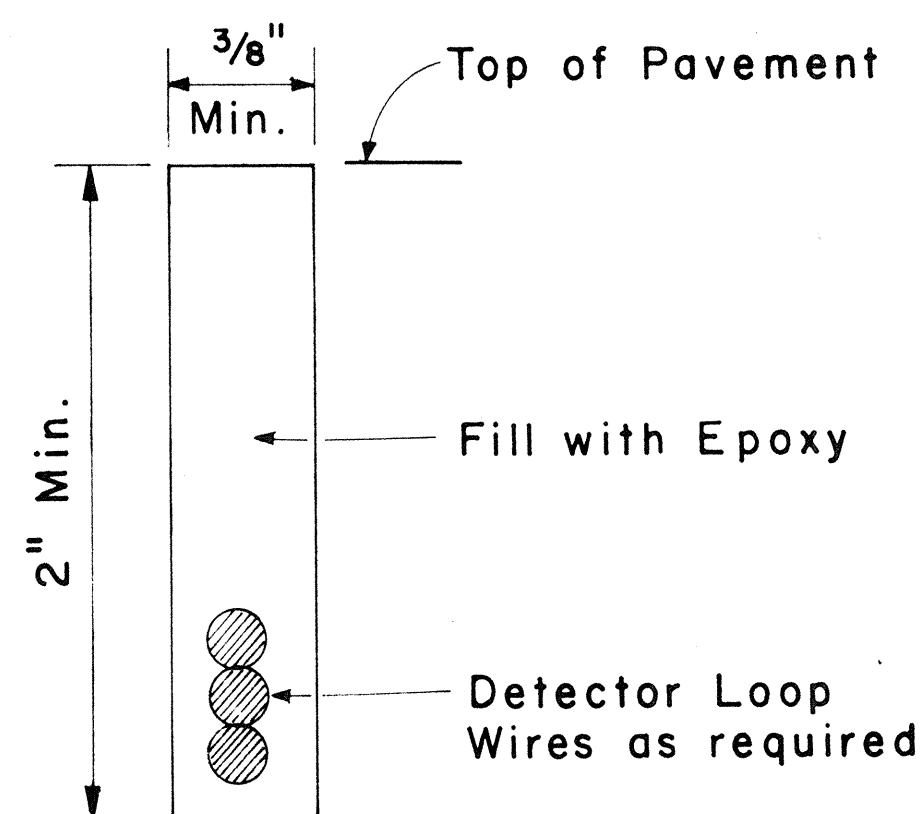

Detector Loop Saw-Cut SECTION A-A (TYPICAL)
No Scale

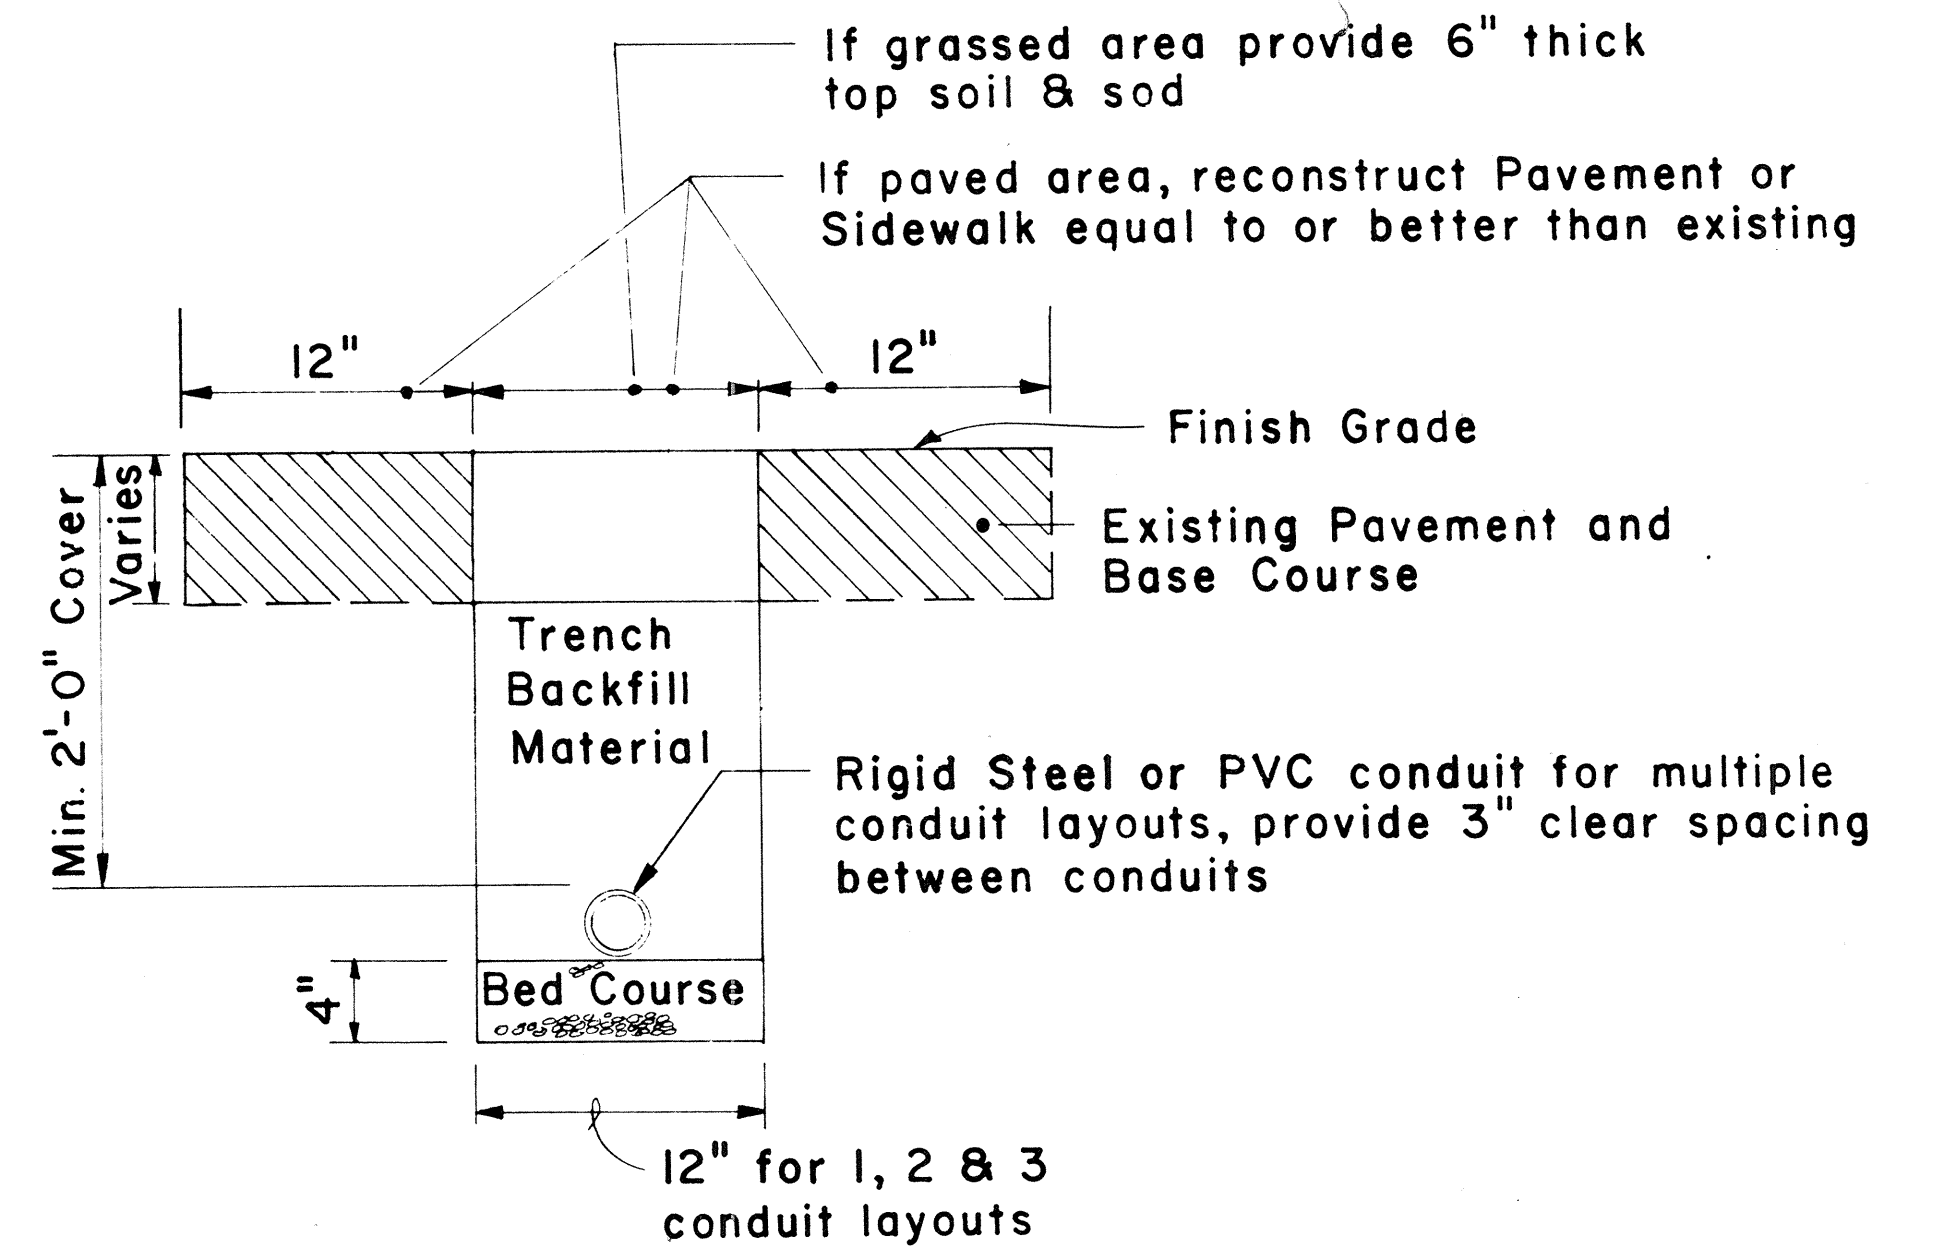

TYPICAL TRENCH SECTION FOR CONDUIT
Scale : 1 1/2" = 1' - 0"

NOTE :

- All conduits under roadways shall be steel or PVC schedule 80. All other conduits shall be steel or PVC schedule 40.

APPROVAL RECOMMENDED:
Eichi Tanaka 3/4/76
TRAFFIC ENGINEER DATE

APPROVED:
Hubert B. Robinson 3-5-76
ASSISTANT CHIEF, ENGINEERING DATE

NO.	REVISION	APPROVED BY	DATE
1	Add dimensions to Loop Configurations	H.T.	9-22-76

STATE OF HAWAII
DEPARTMENT OF TRANSPORTATION
HIGHWAYS DIVISION

TRAFFIC SIGNAL SYSTEM MISCELLANEOUS DETAILS

Scale : As Noted
SHEET NO. 12 OF 12 SHEETS DT 405

SURVEY PLOTTED BY	DATE
DRAWN BY	
DESIGNED BY	
QUANTITIES BY	
CHECKED BY	
ORIGINAL PLAN	No.
NOTE BOOK	