



FED. ROAD DIST. NO.	STATE	PROJ. NO.	FISCAL YEAR	SHEET NO.	TOTAL SHEETS
HAWAII	HAW.	9000A-01-81	1981	6	20

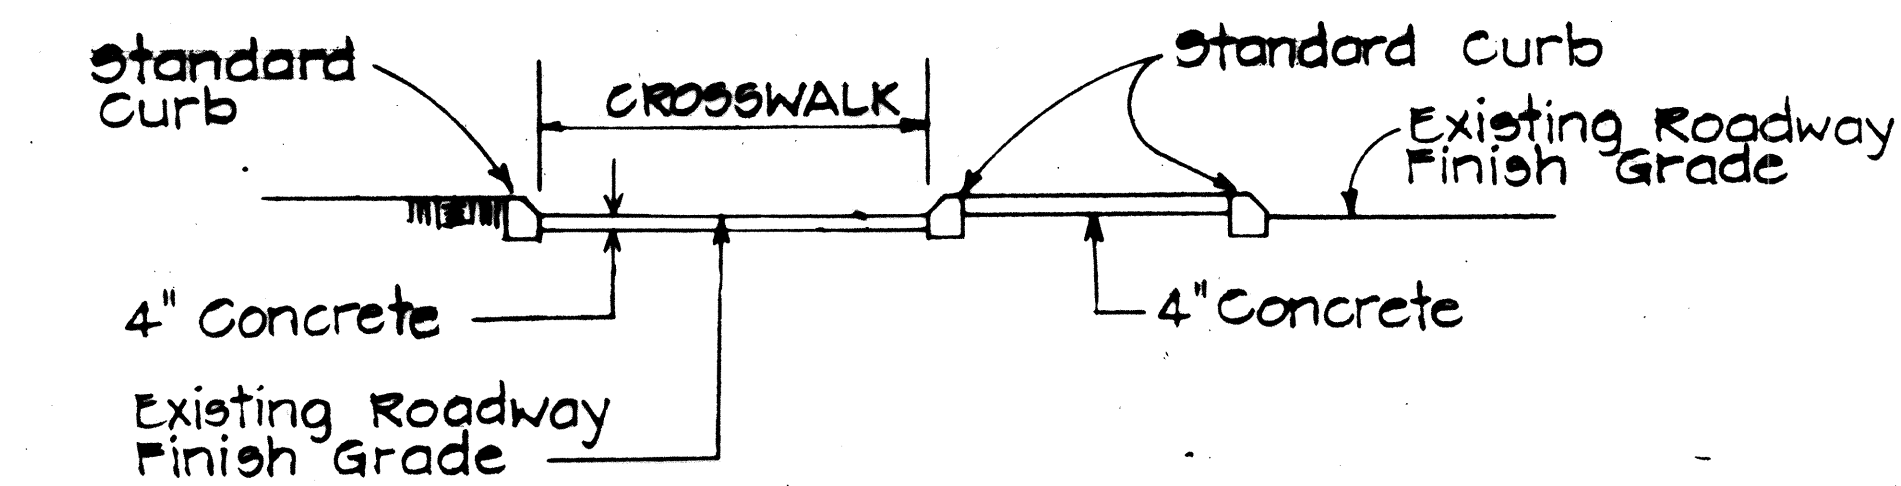

SECTION "A-A"


Use at Median Nose Crossings
Scale: 1" = 5'

For Additional Details, See Type "C" Wheel Chair Ramp

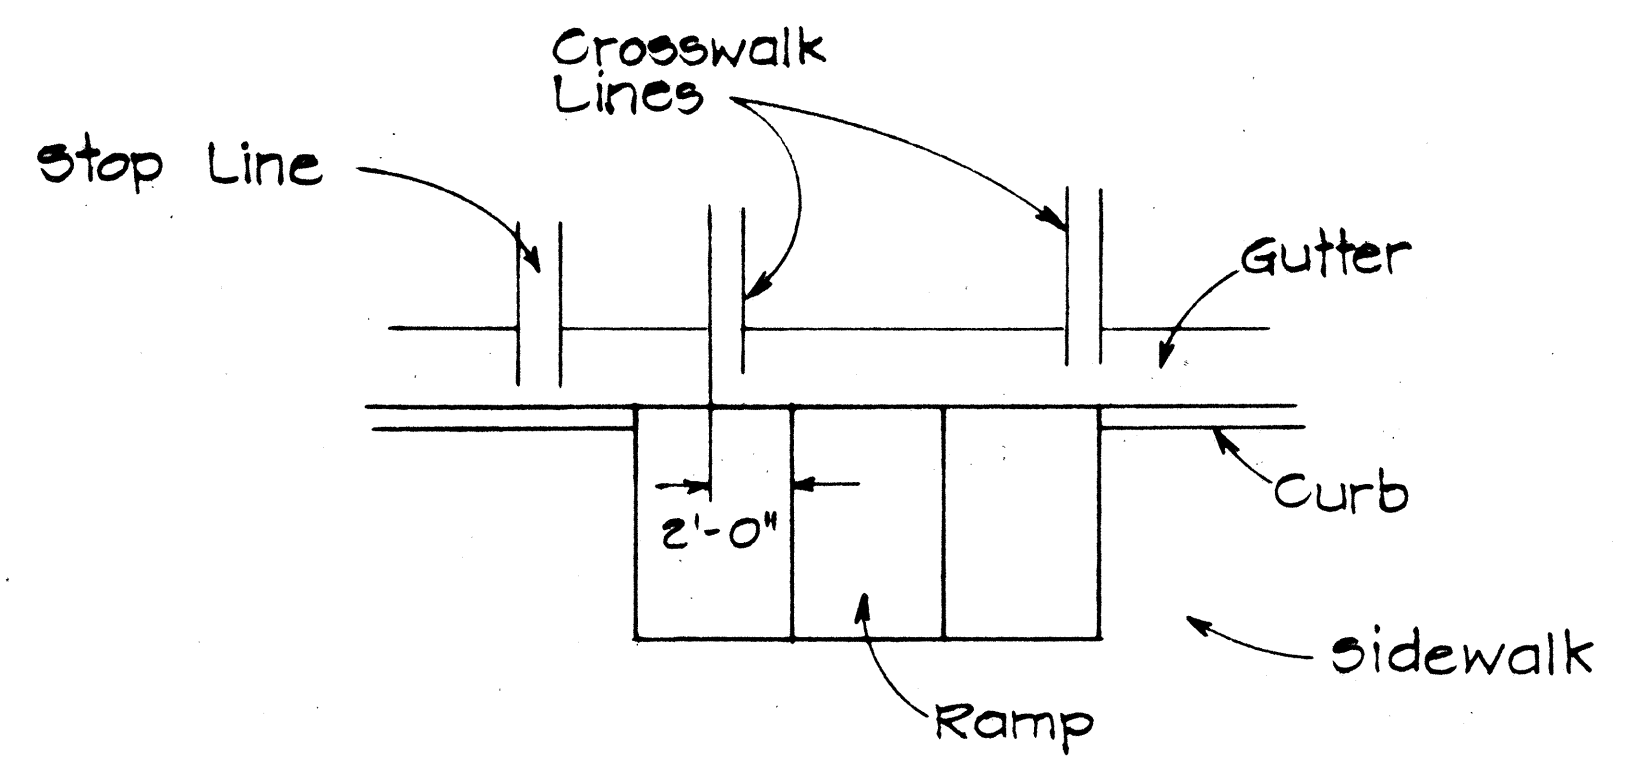

TYPICAL INSTALLATION AT CROSSWALKS

Scale: 1" = 5'

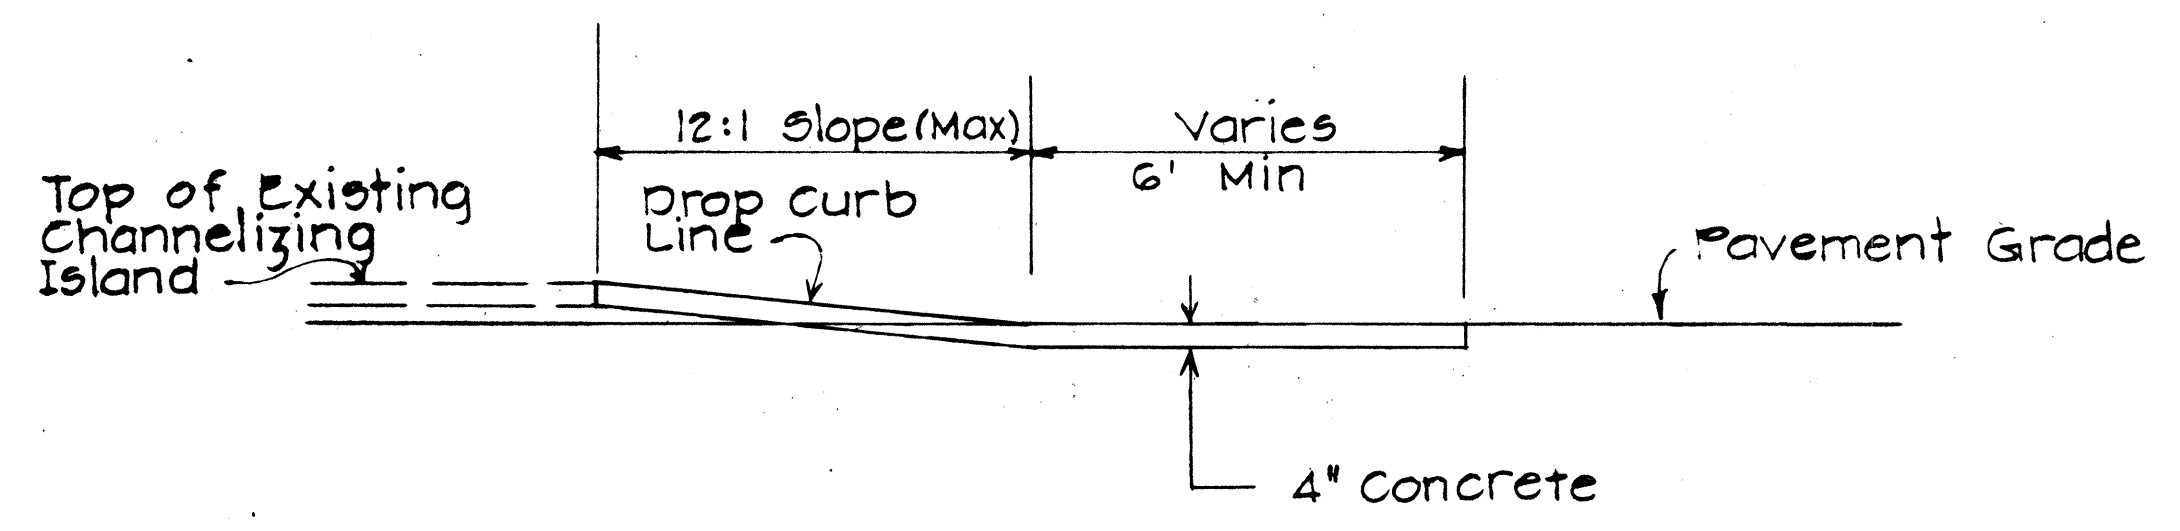

SECTION "B-B"


TYPE "B" MODIFIED WHEEL CHAIR RAMP

Use at Intersection of 2 Crosswalks On Channelizing Island
Scale: 3/8" = 1'

For Additional Details See Type "B" Wheelchair Ramp

NOTES

1. When necessary by existing physical conditions, alternate Wheel Chair Ramps may be used subject to Engineers approval.
2. Subject to field conditions, the Engineer shall determine final location of Wheel Chair Ramp.
3. Where necessary pullboxes, handholes manholes etc. shall be adjusted to match Wheel Chair Ramp grade. Adjustments shall be considered incidental to Wheel Chair Ramp construction, unless otherwise noted.

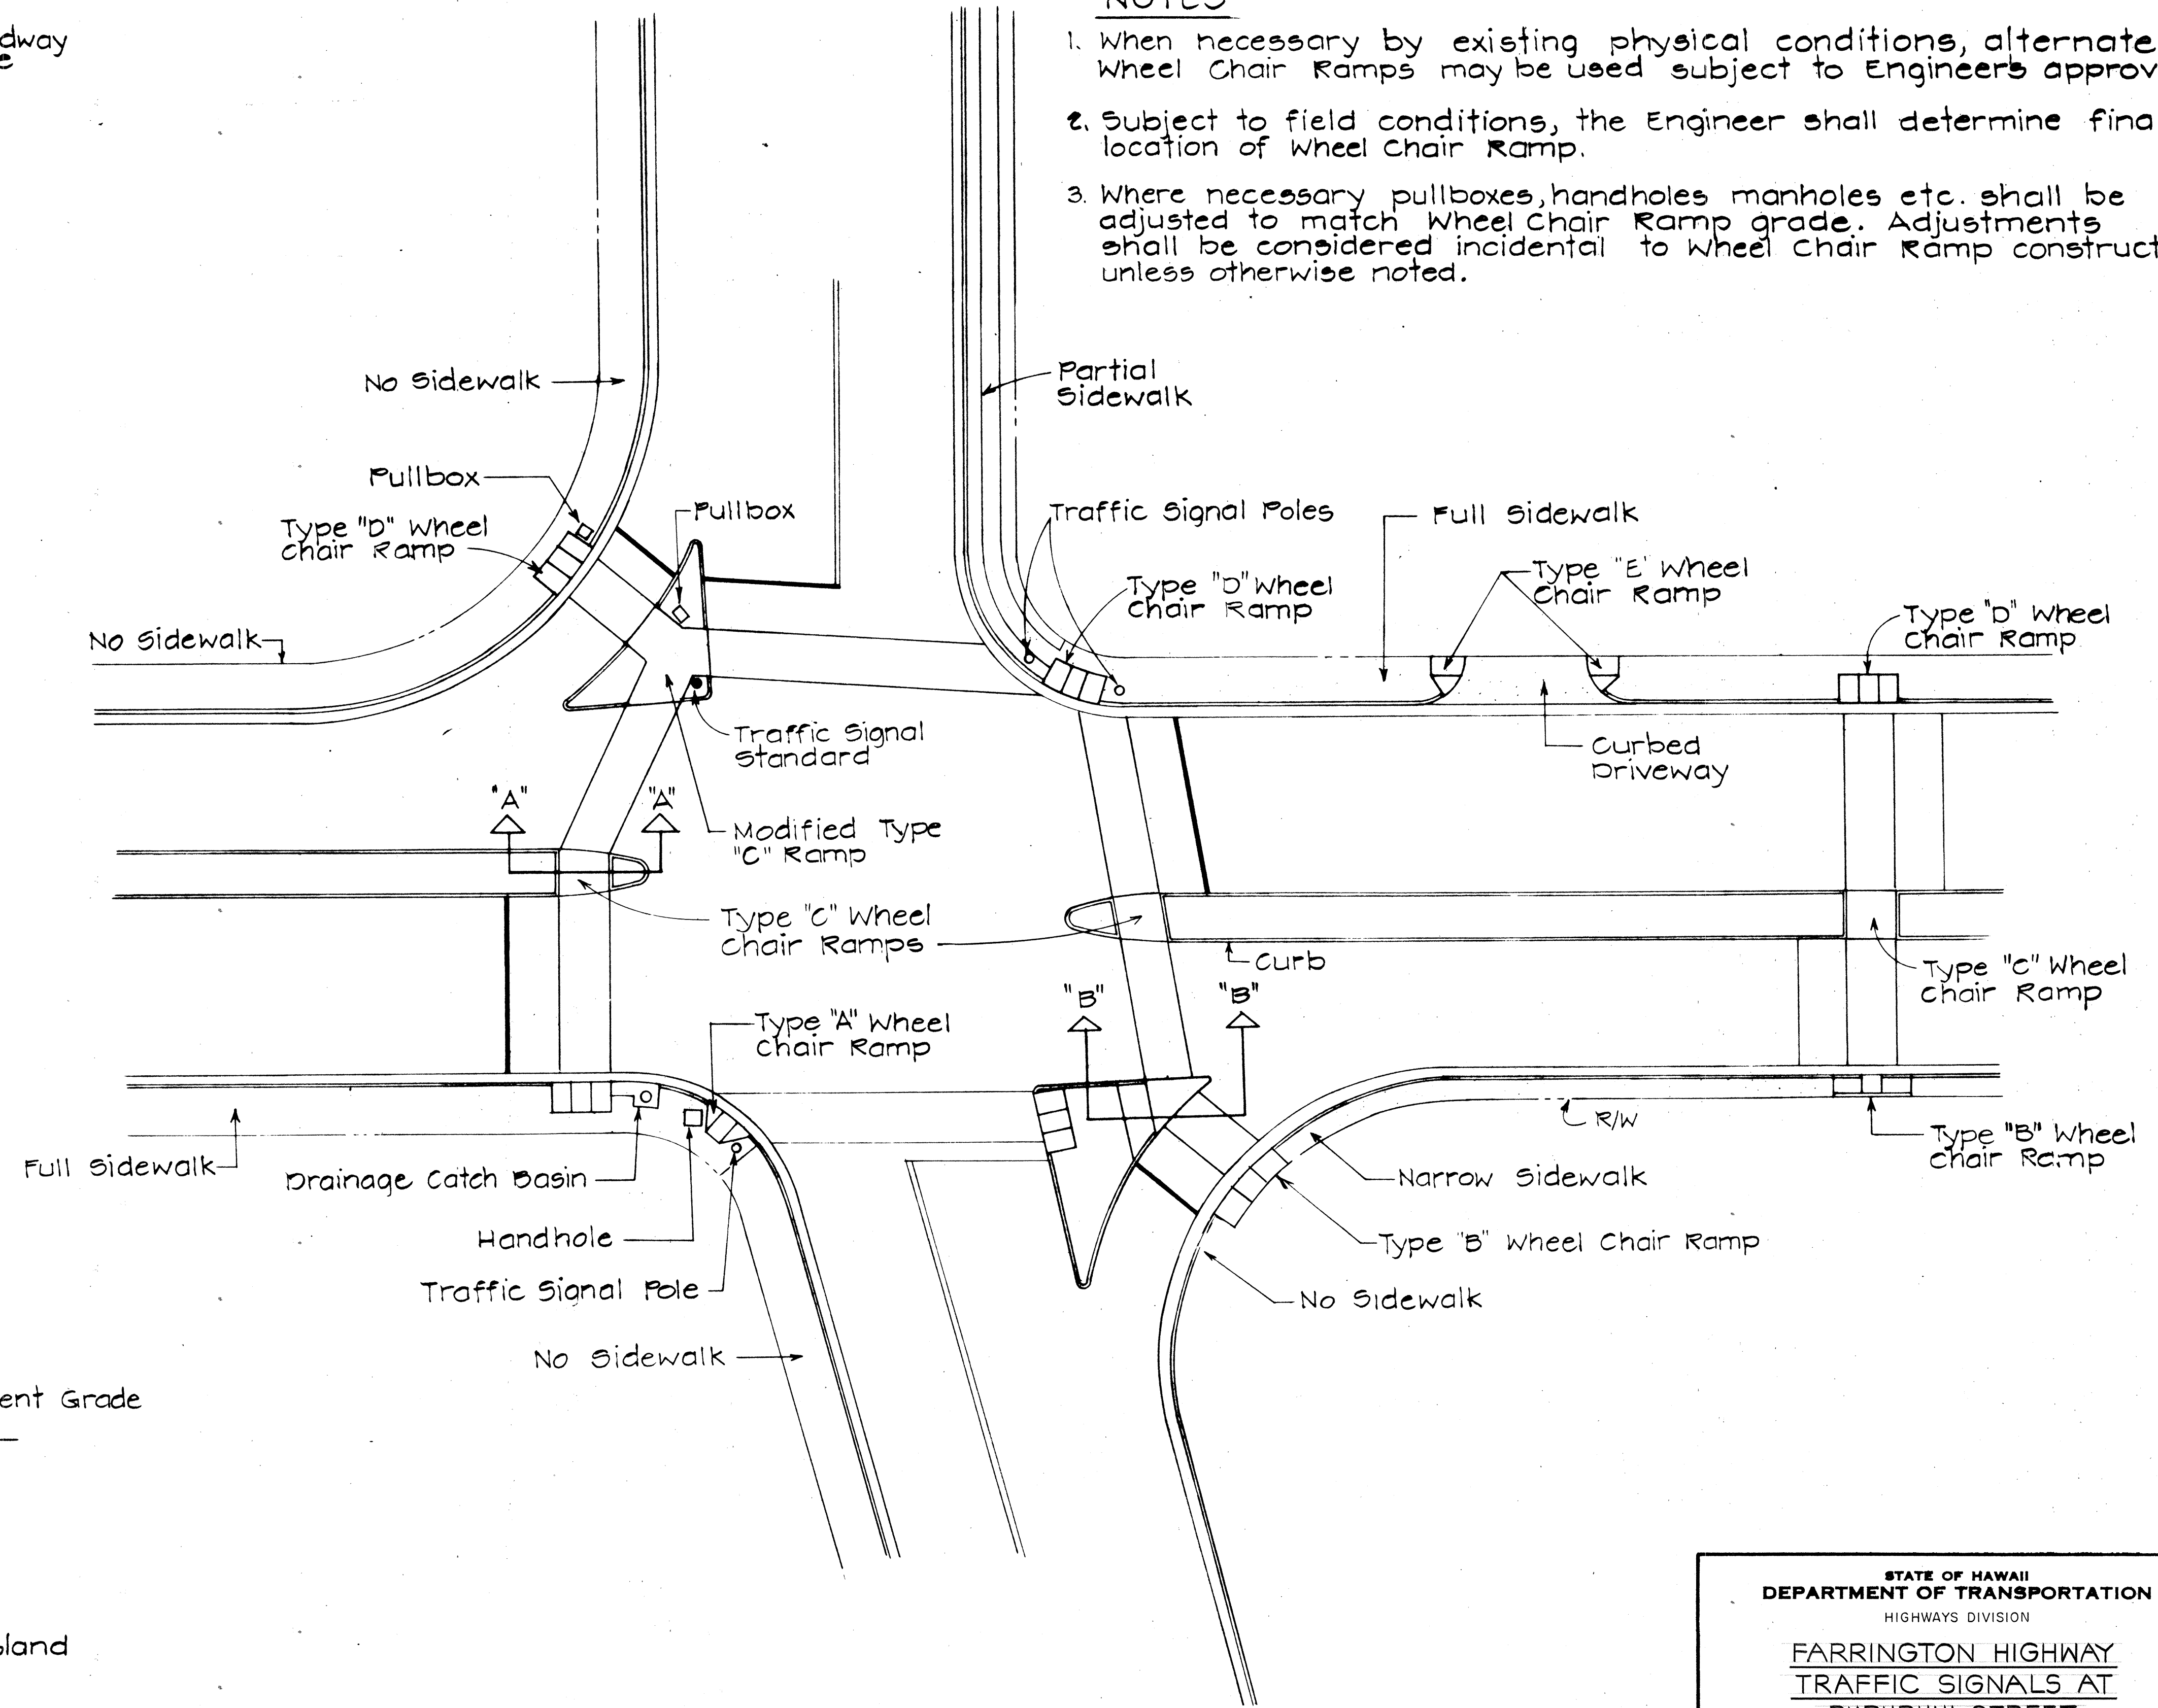

TYPICAL WHEEL CHAIR RAMPS

Scale: 1" = 20'




STATE OF HAWAII
DEPARTMENT OF TRANSPORTATION
HIGHWAYS DIVISION

FARRINGTON HIGHWAY
TRAFFIC SIGNALS AT
PUUPUHI STREET
PROJECT NO. 9000A-01-81
TYPICAL DETAILS OF
WHEELCHAIR RAMPS
SCALE: AS SHOWN
DATE: 12-24-80








SHEET NO. 1 OF 2 SHEETS

DATE	
DESIGNED BY	
CHECKED BY	
NOTED BY	
ORIGINAL PLAN	

FED. ROAD DIST. NO.	STATE	PROJ. NO.	FISCAL YEAR	SHEET NO.	TOTAL SHEETS
HAWAII	HAW.	9000A-01-81	1981	7	20

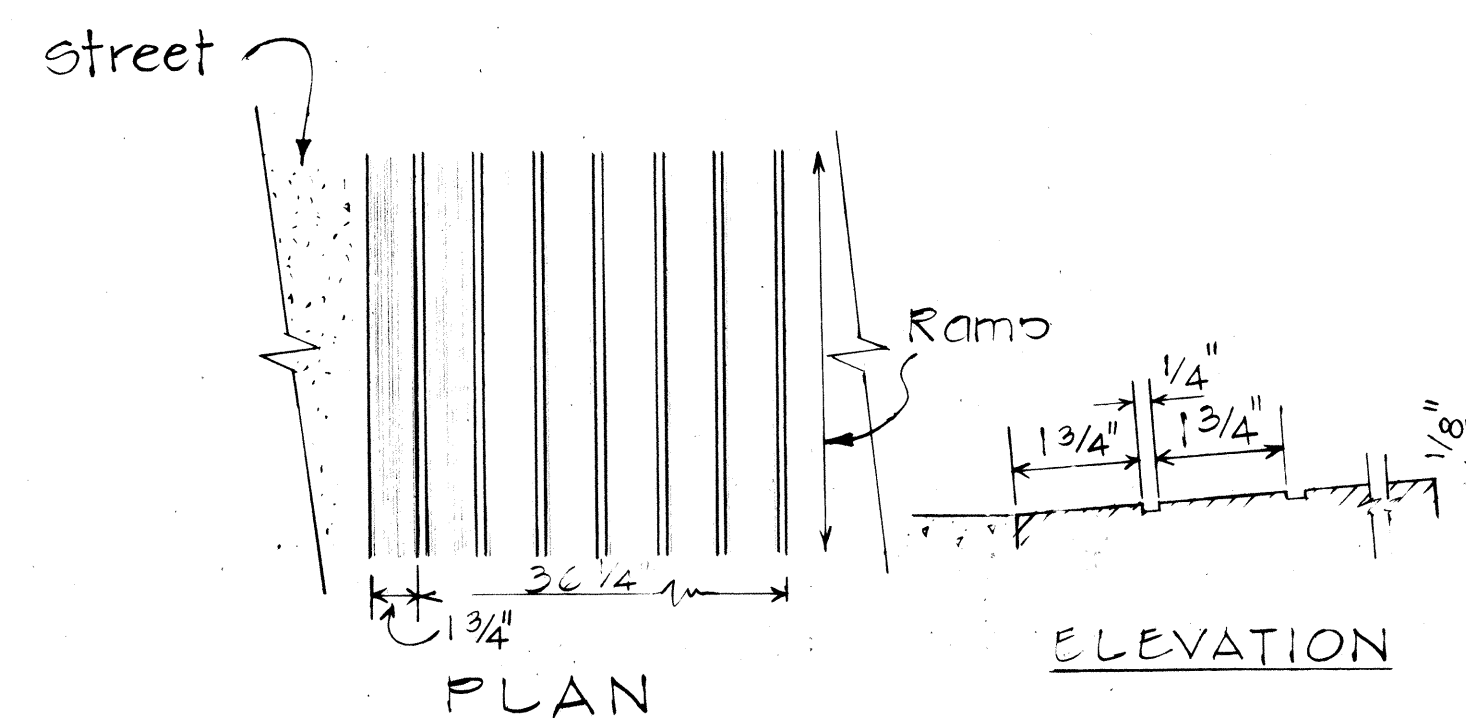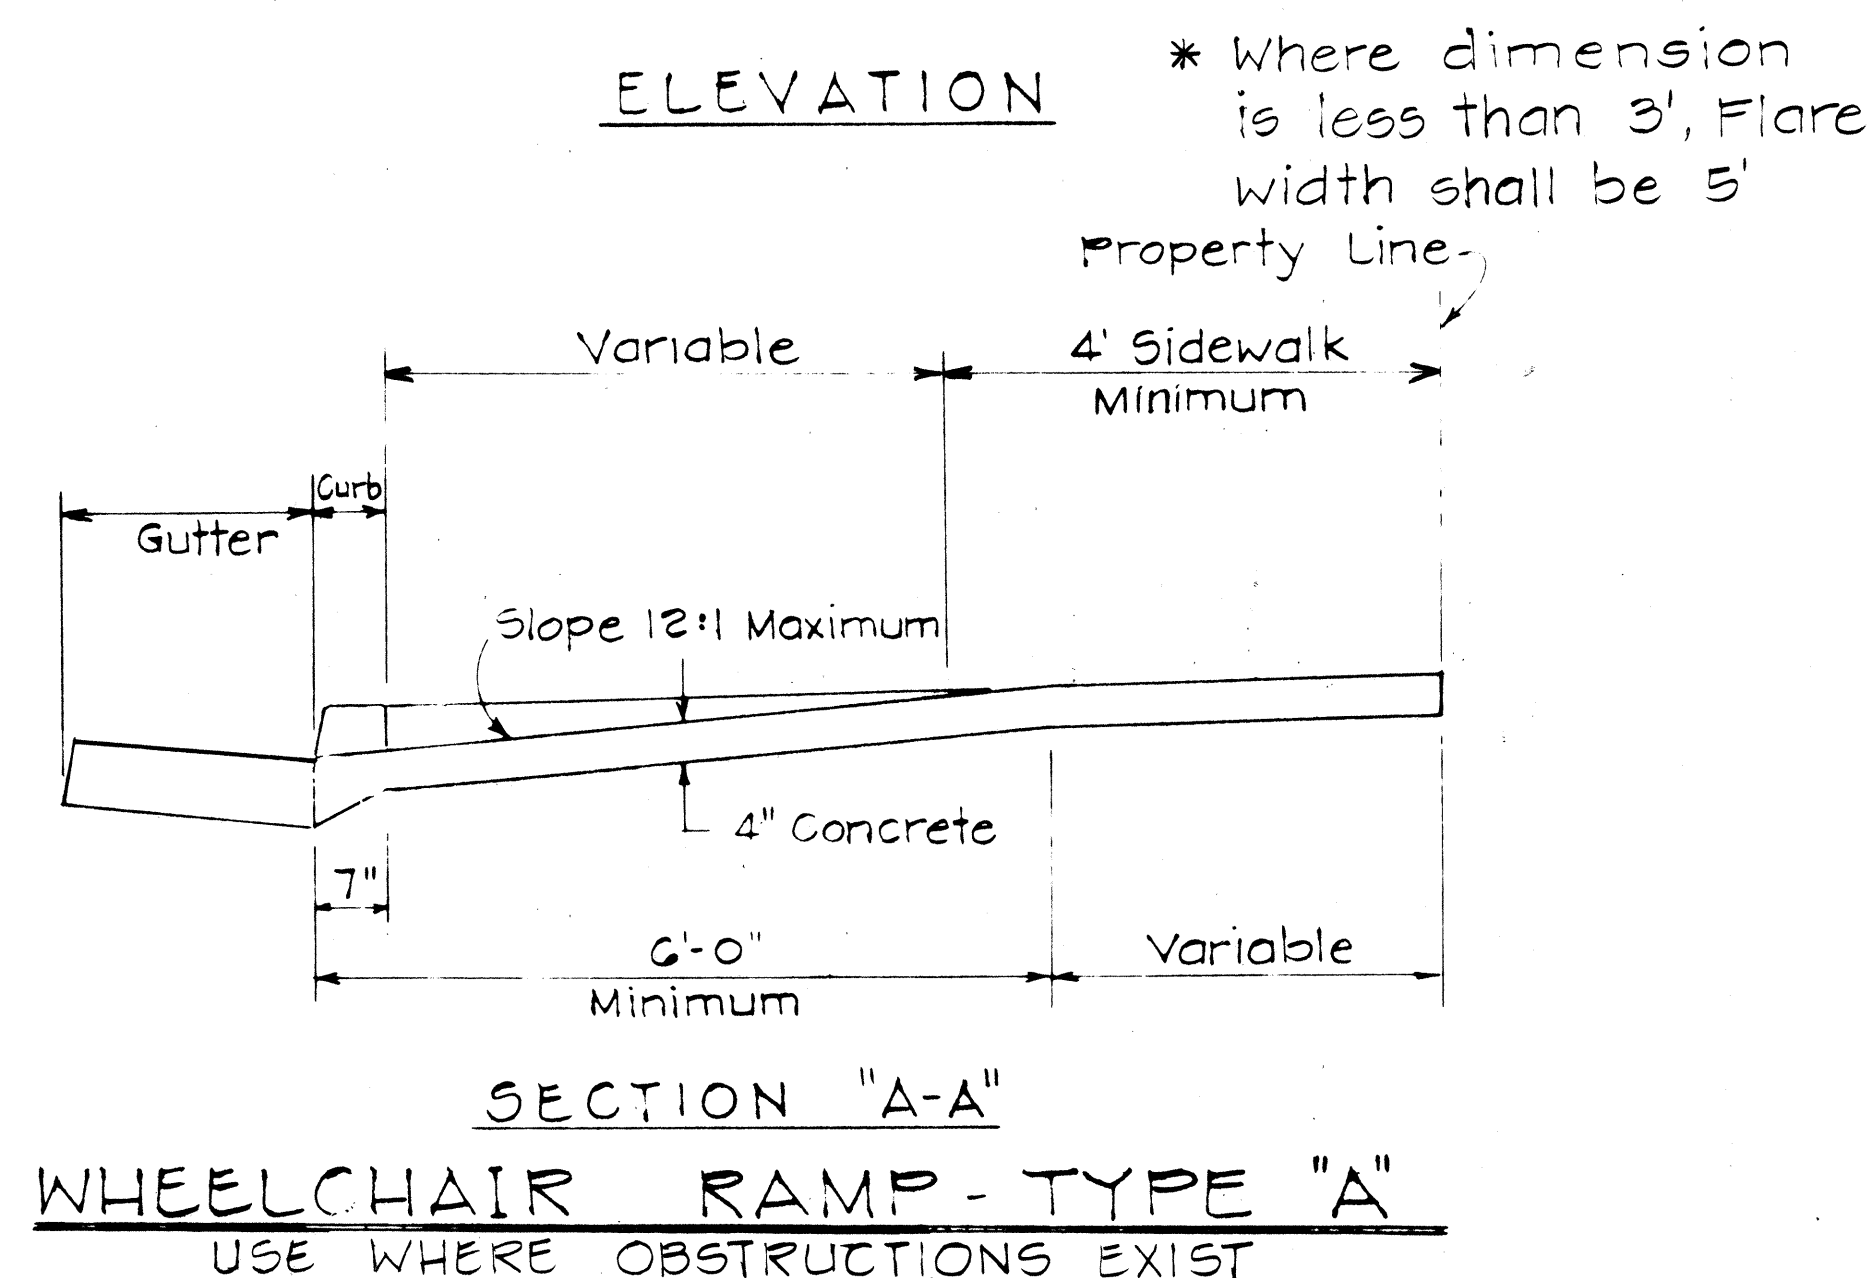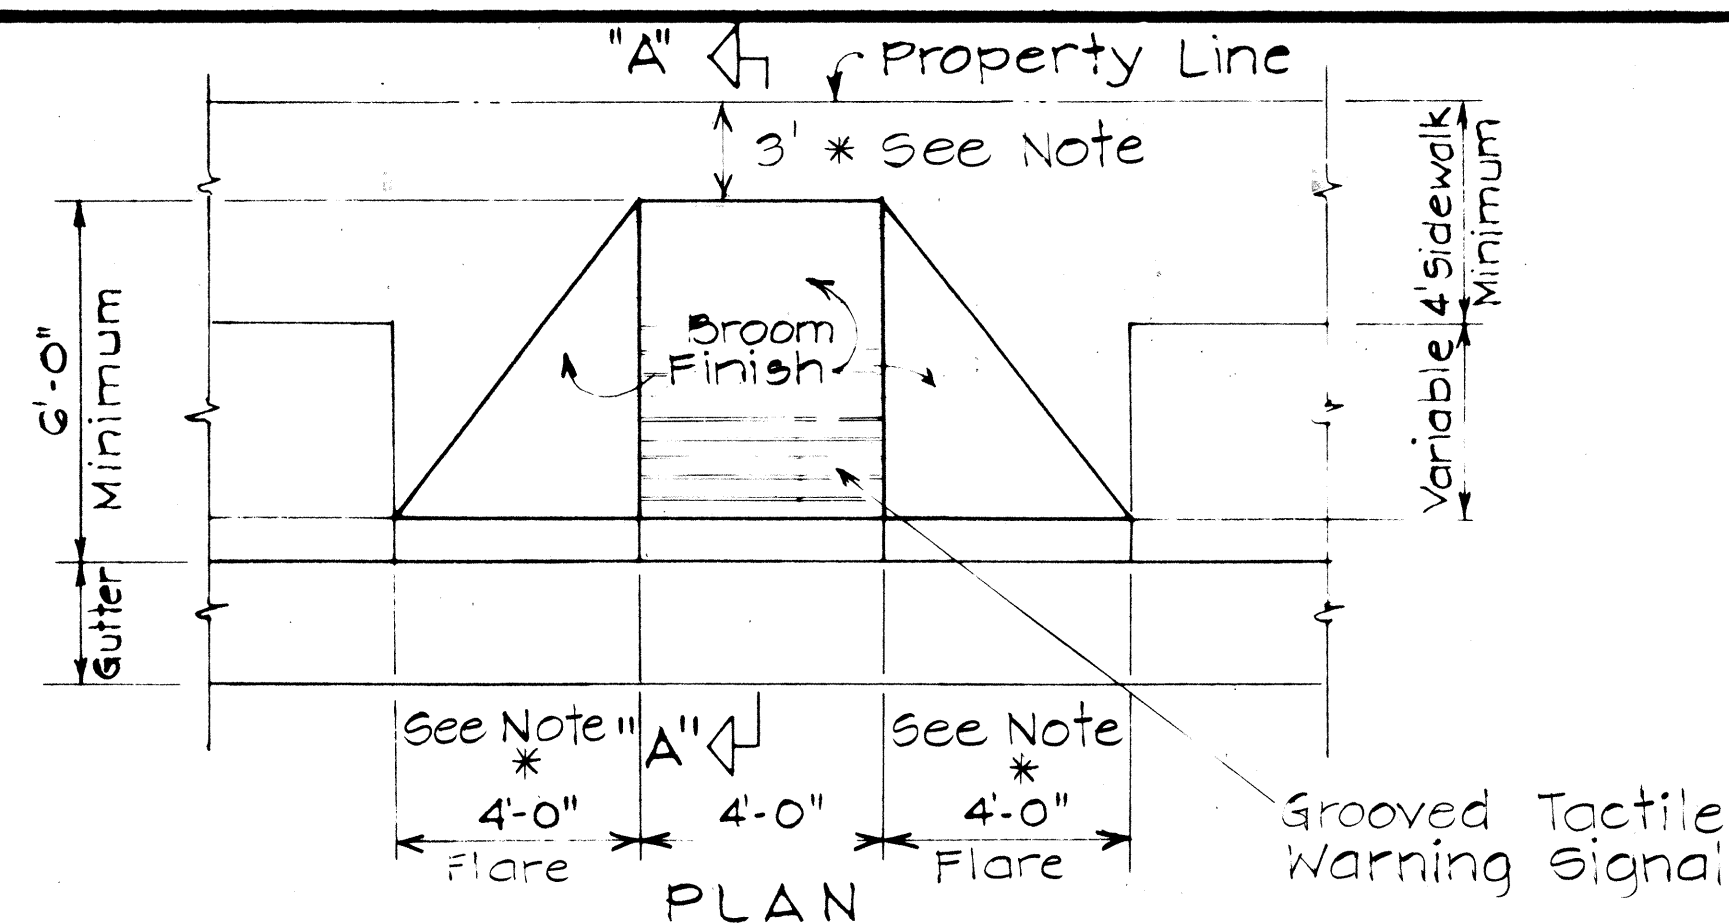

GROOVED TACTILE WARNING SIGNAL

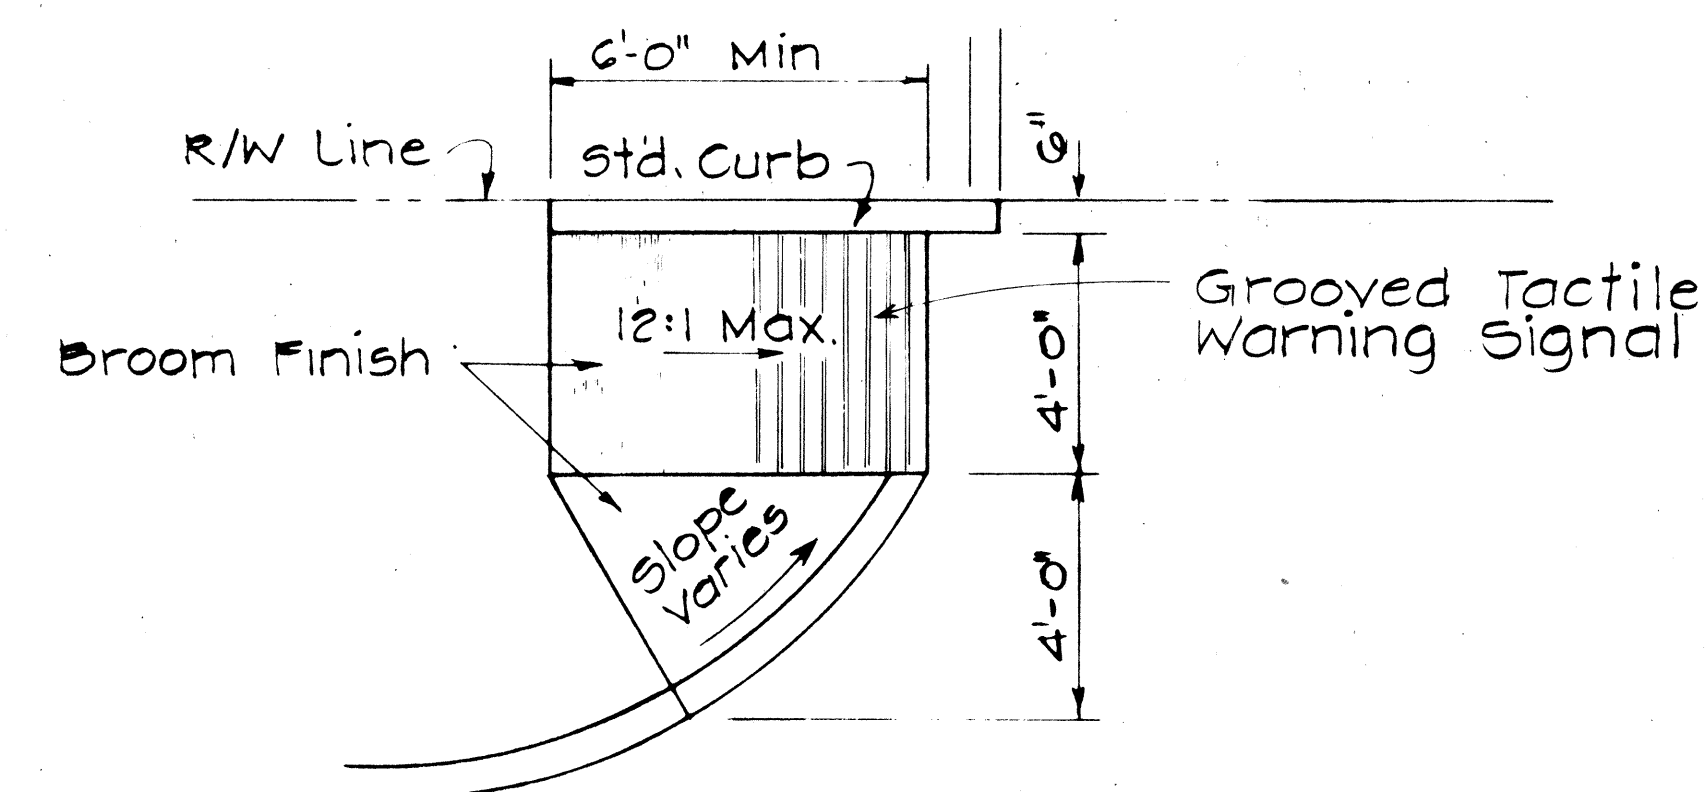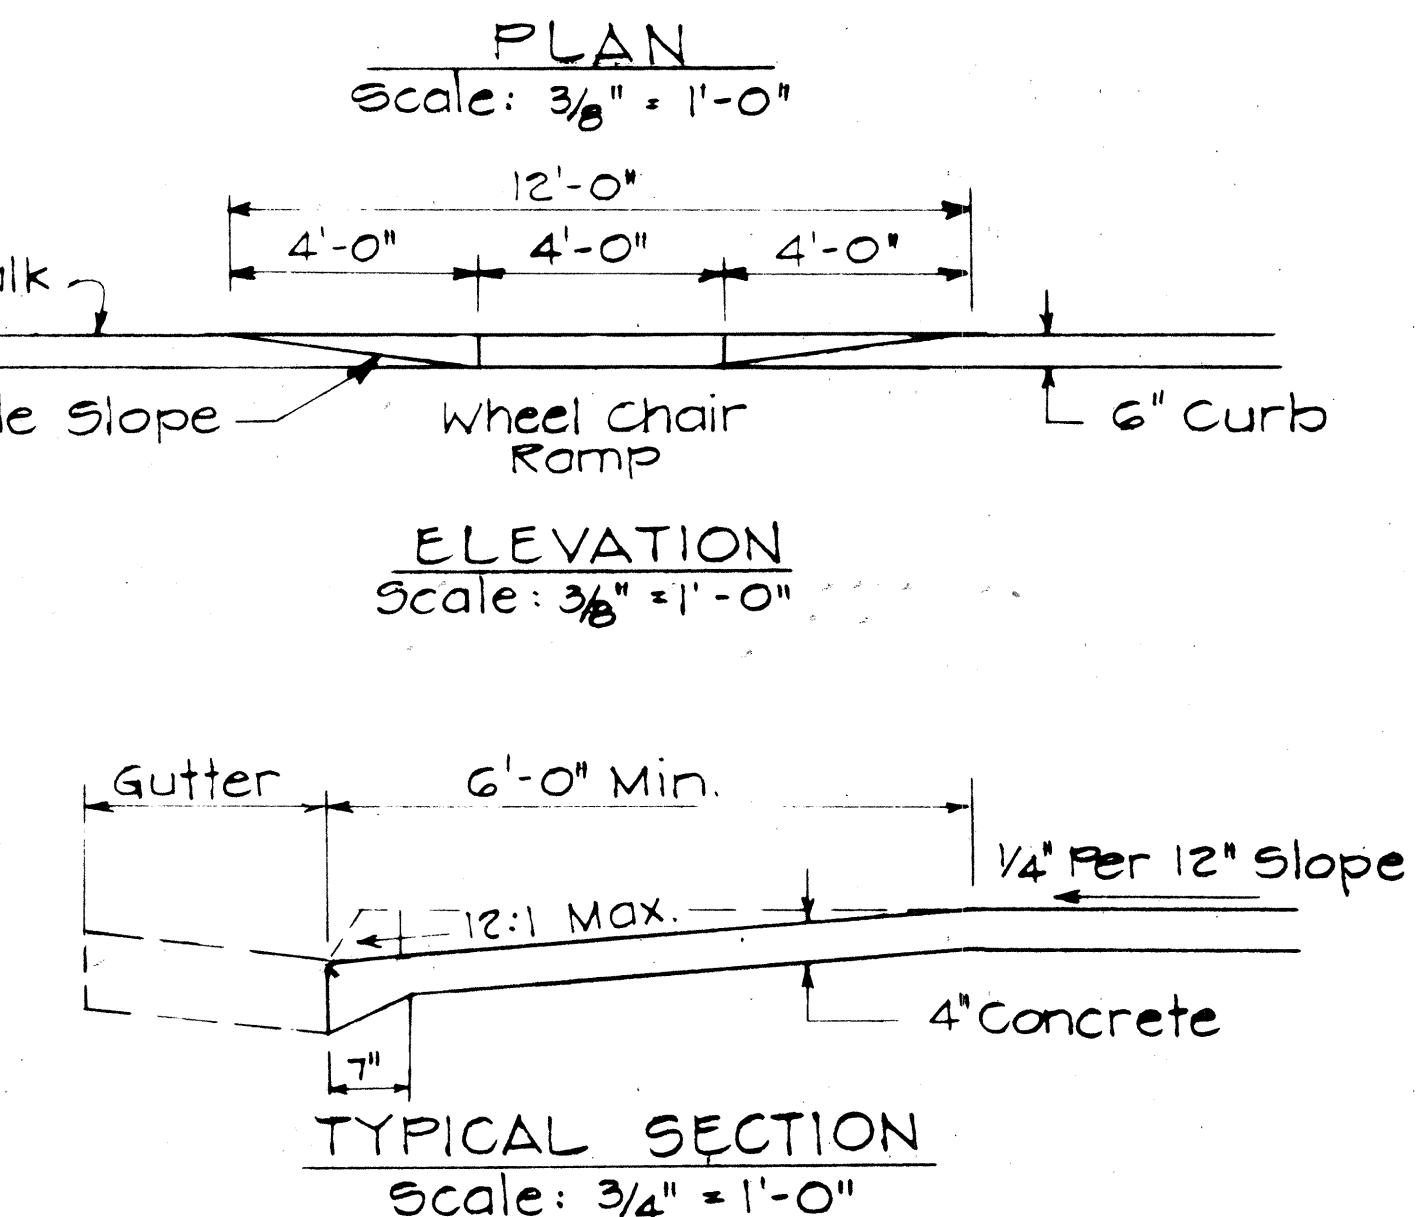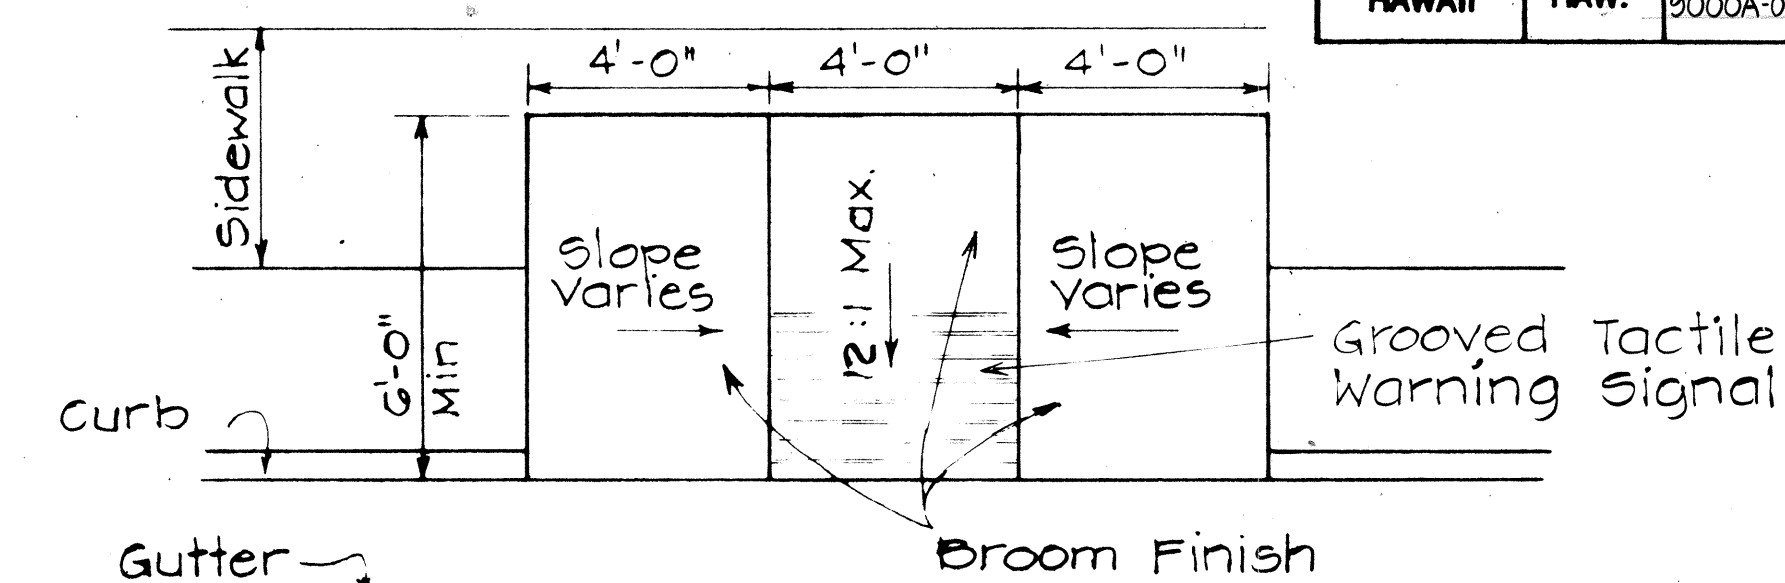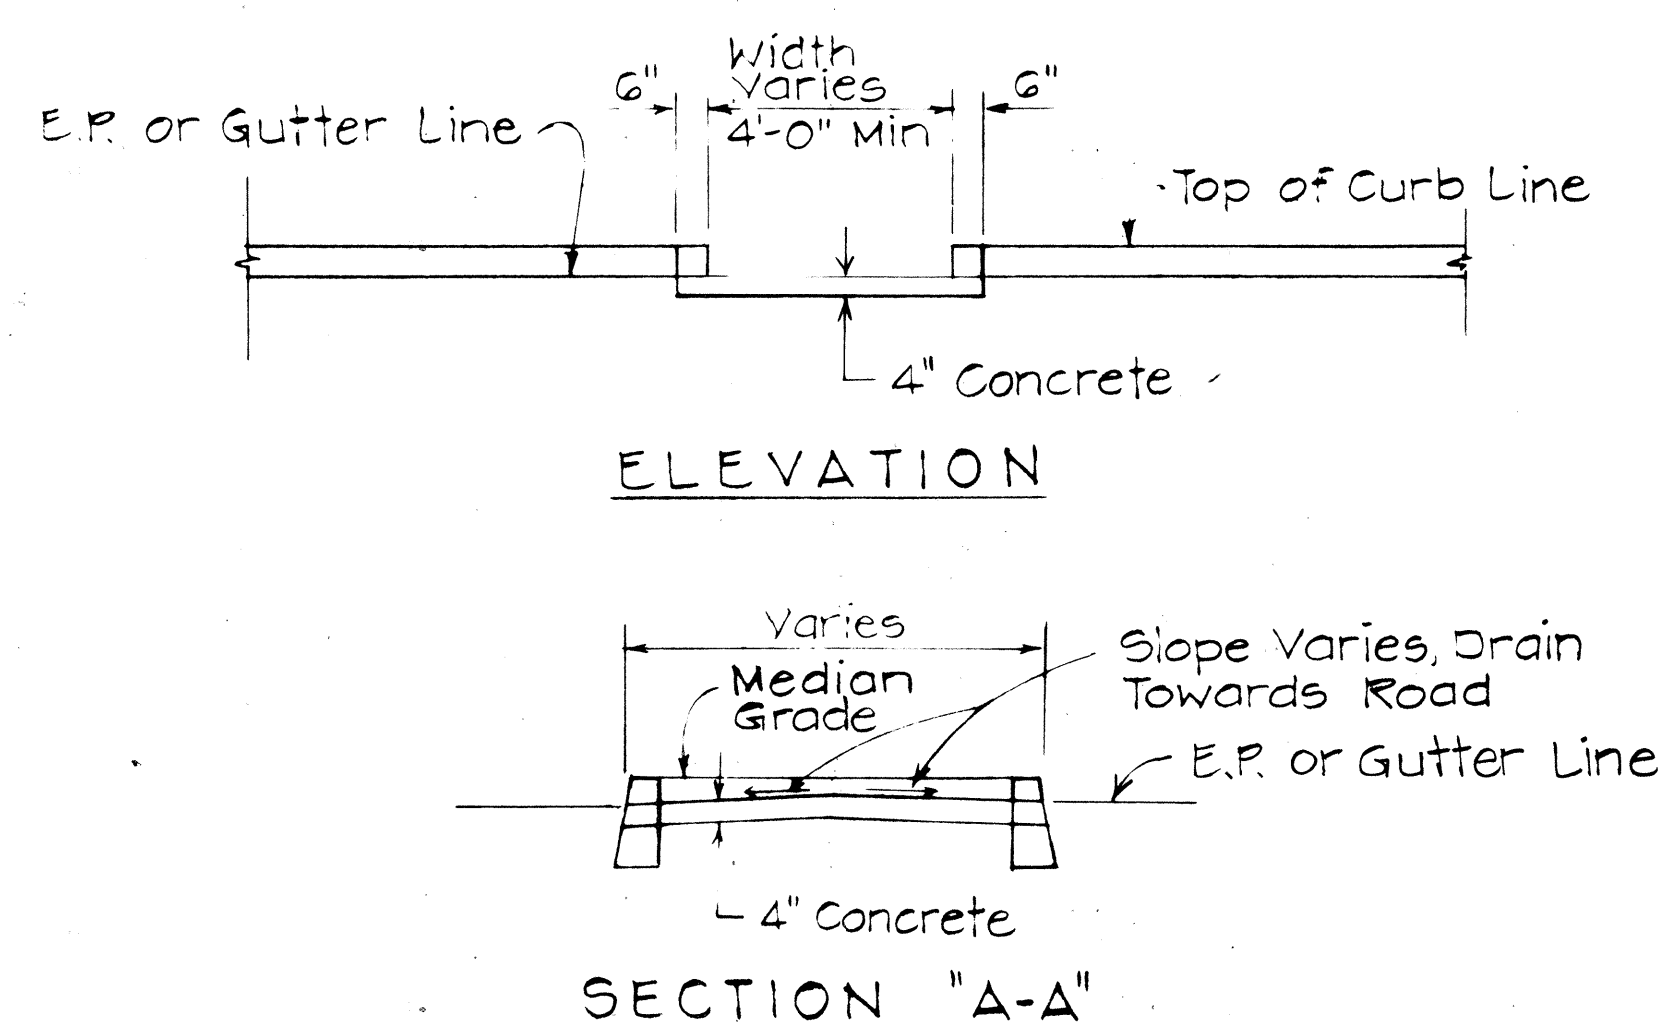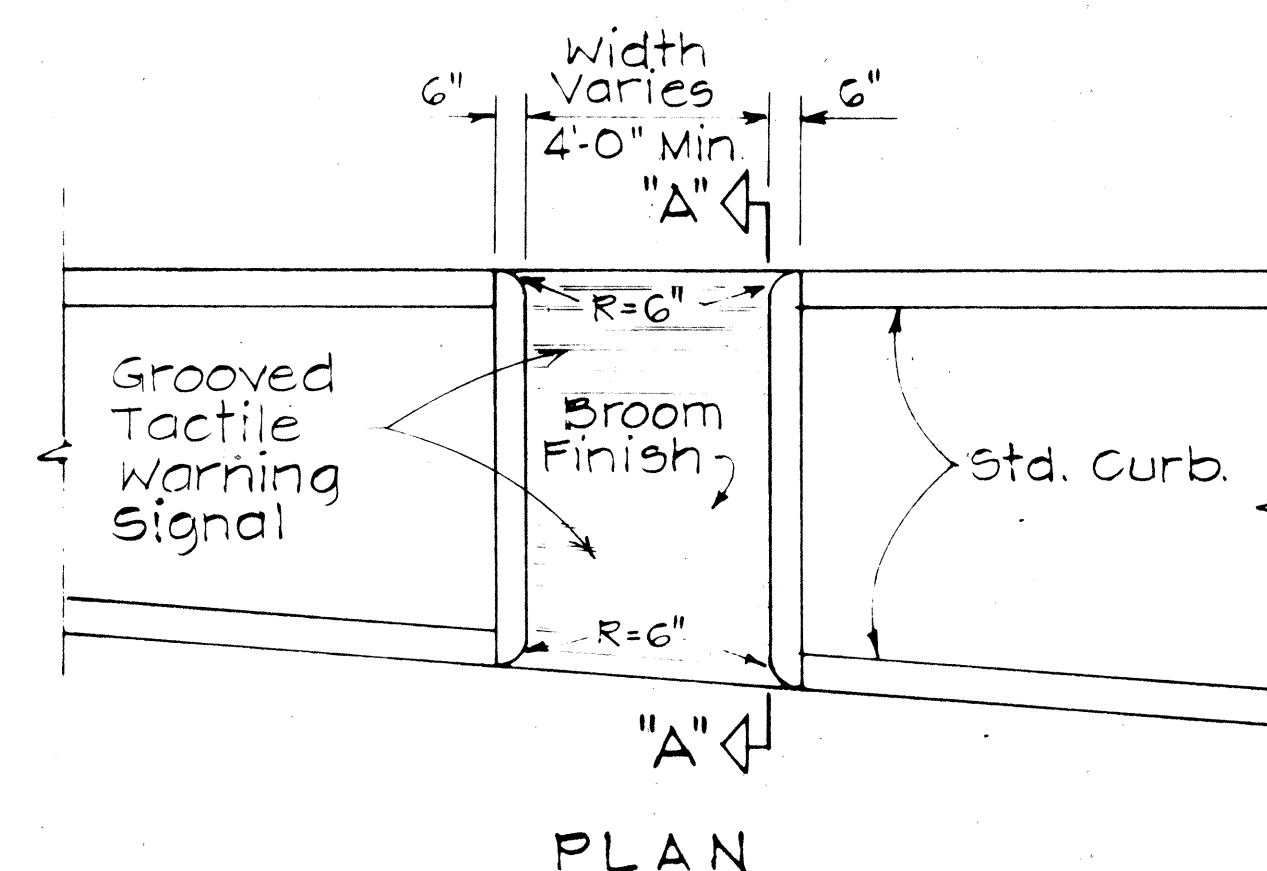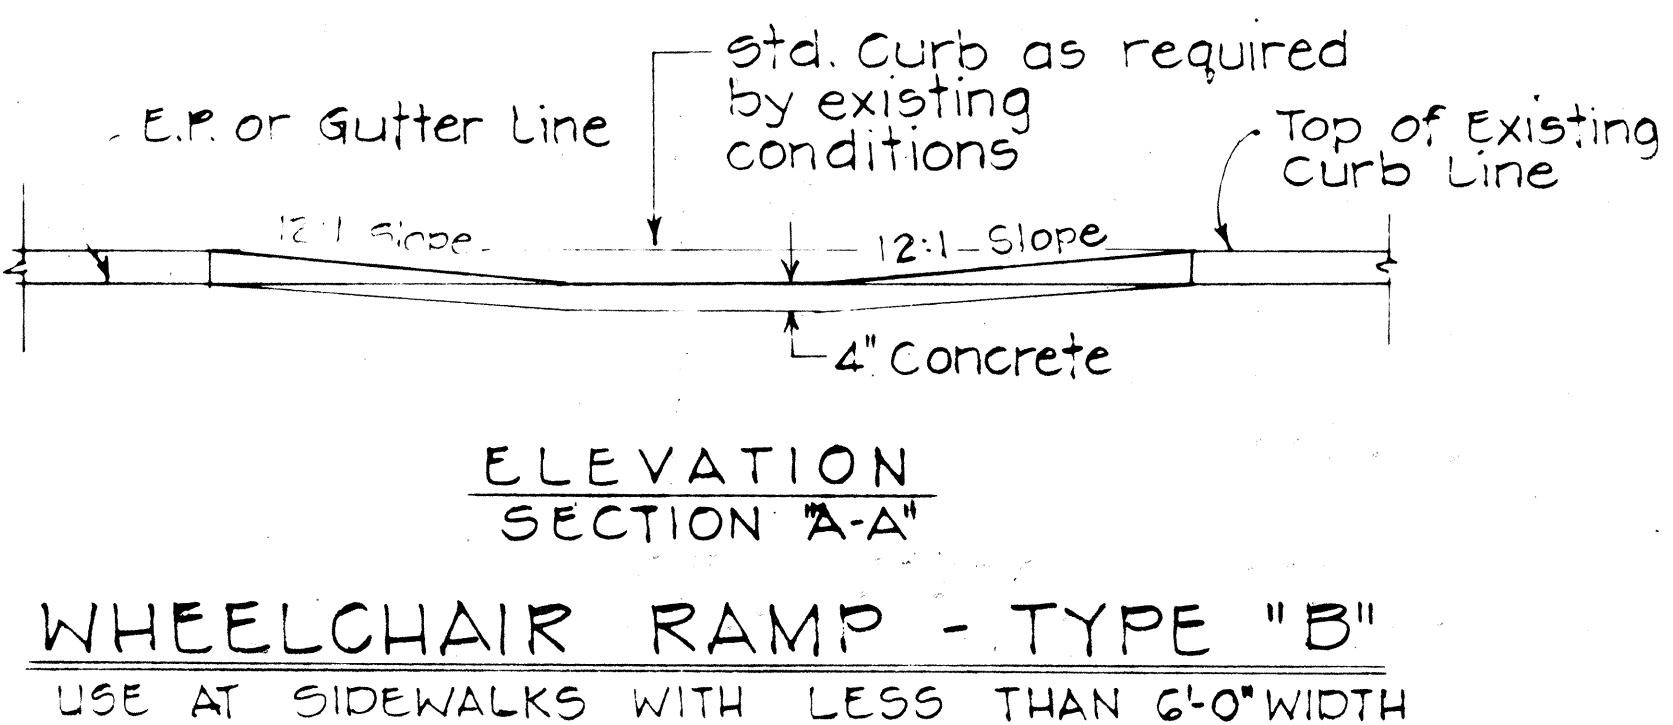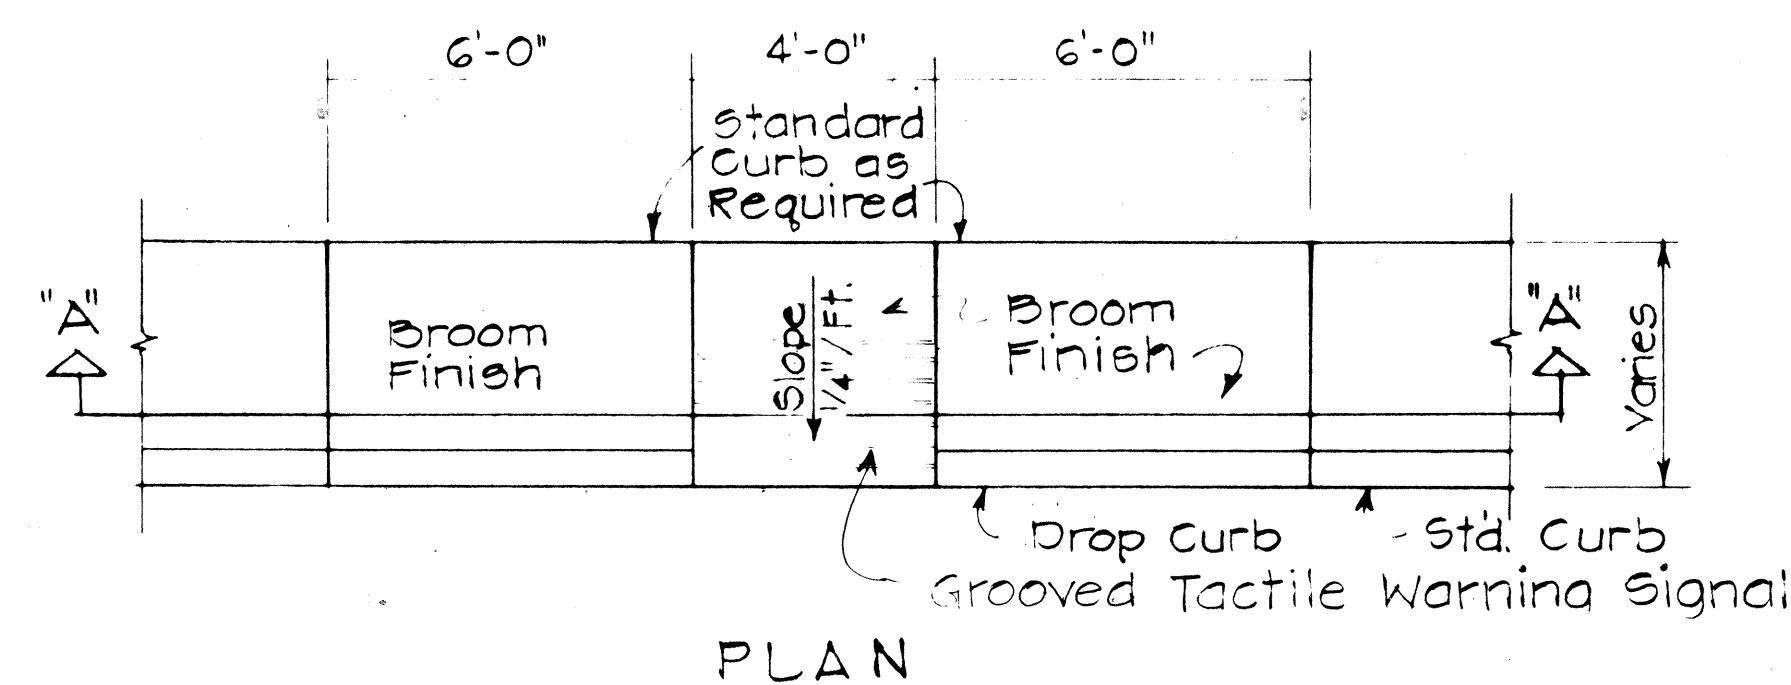

WHEELCHAIR RAMP - TYPE "E"

USE AT CURBED DRIVEWAYS

Scale: 3/8" = 1'-0"

STATE OF HAWAII
DEPARTMENT OF TRANSPORTATION
HIGHWAYS DIVISION

FARRINGTON HIGHWAY
TRAFFIC SIGNALS AT
PUPUPUHI STREET
PROJECT NO. 9000A-01-81

TYPICAL DETAILS OF
WHEELCHAIR RAMPS

SCALE: AS SHOWN DATE: 12-24-80

SHEET NO. 2 OF 2 SHEETS