


FED. ROAD DIST. NO.	STATE	FED. AID PROJ. NO.	FISCAL YEAR	SHEET NO.	TOTAL SHEETS
HAWAII	HAW.	7600B-01-82 S-RS-0760(2)	1982	44	163

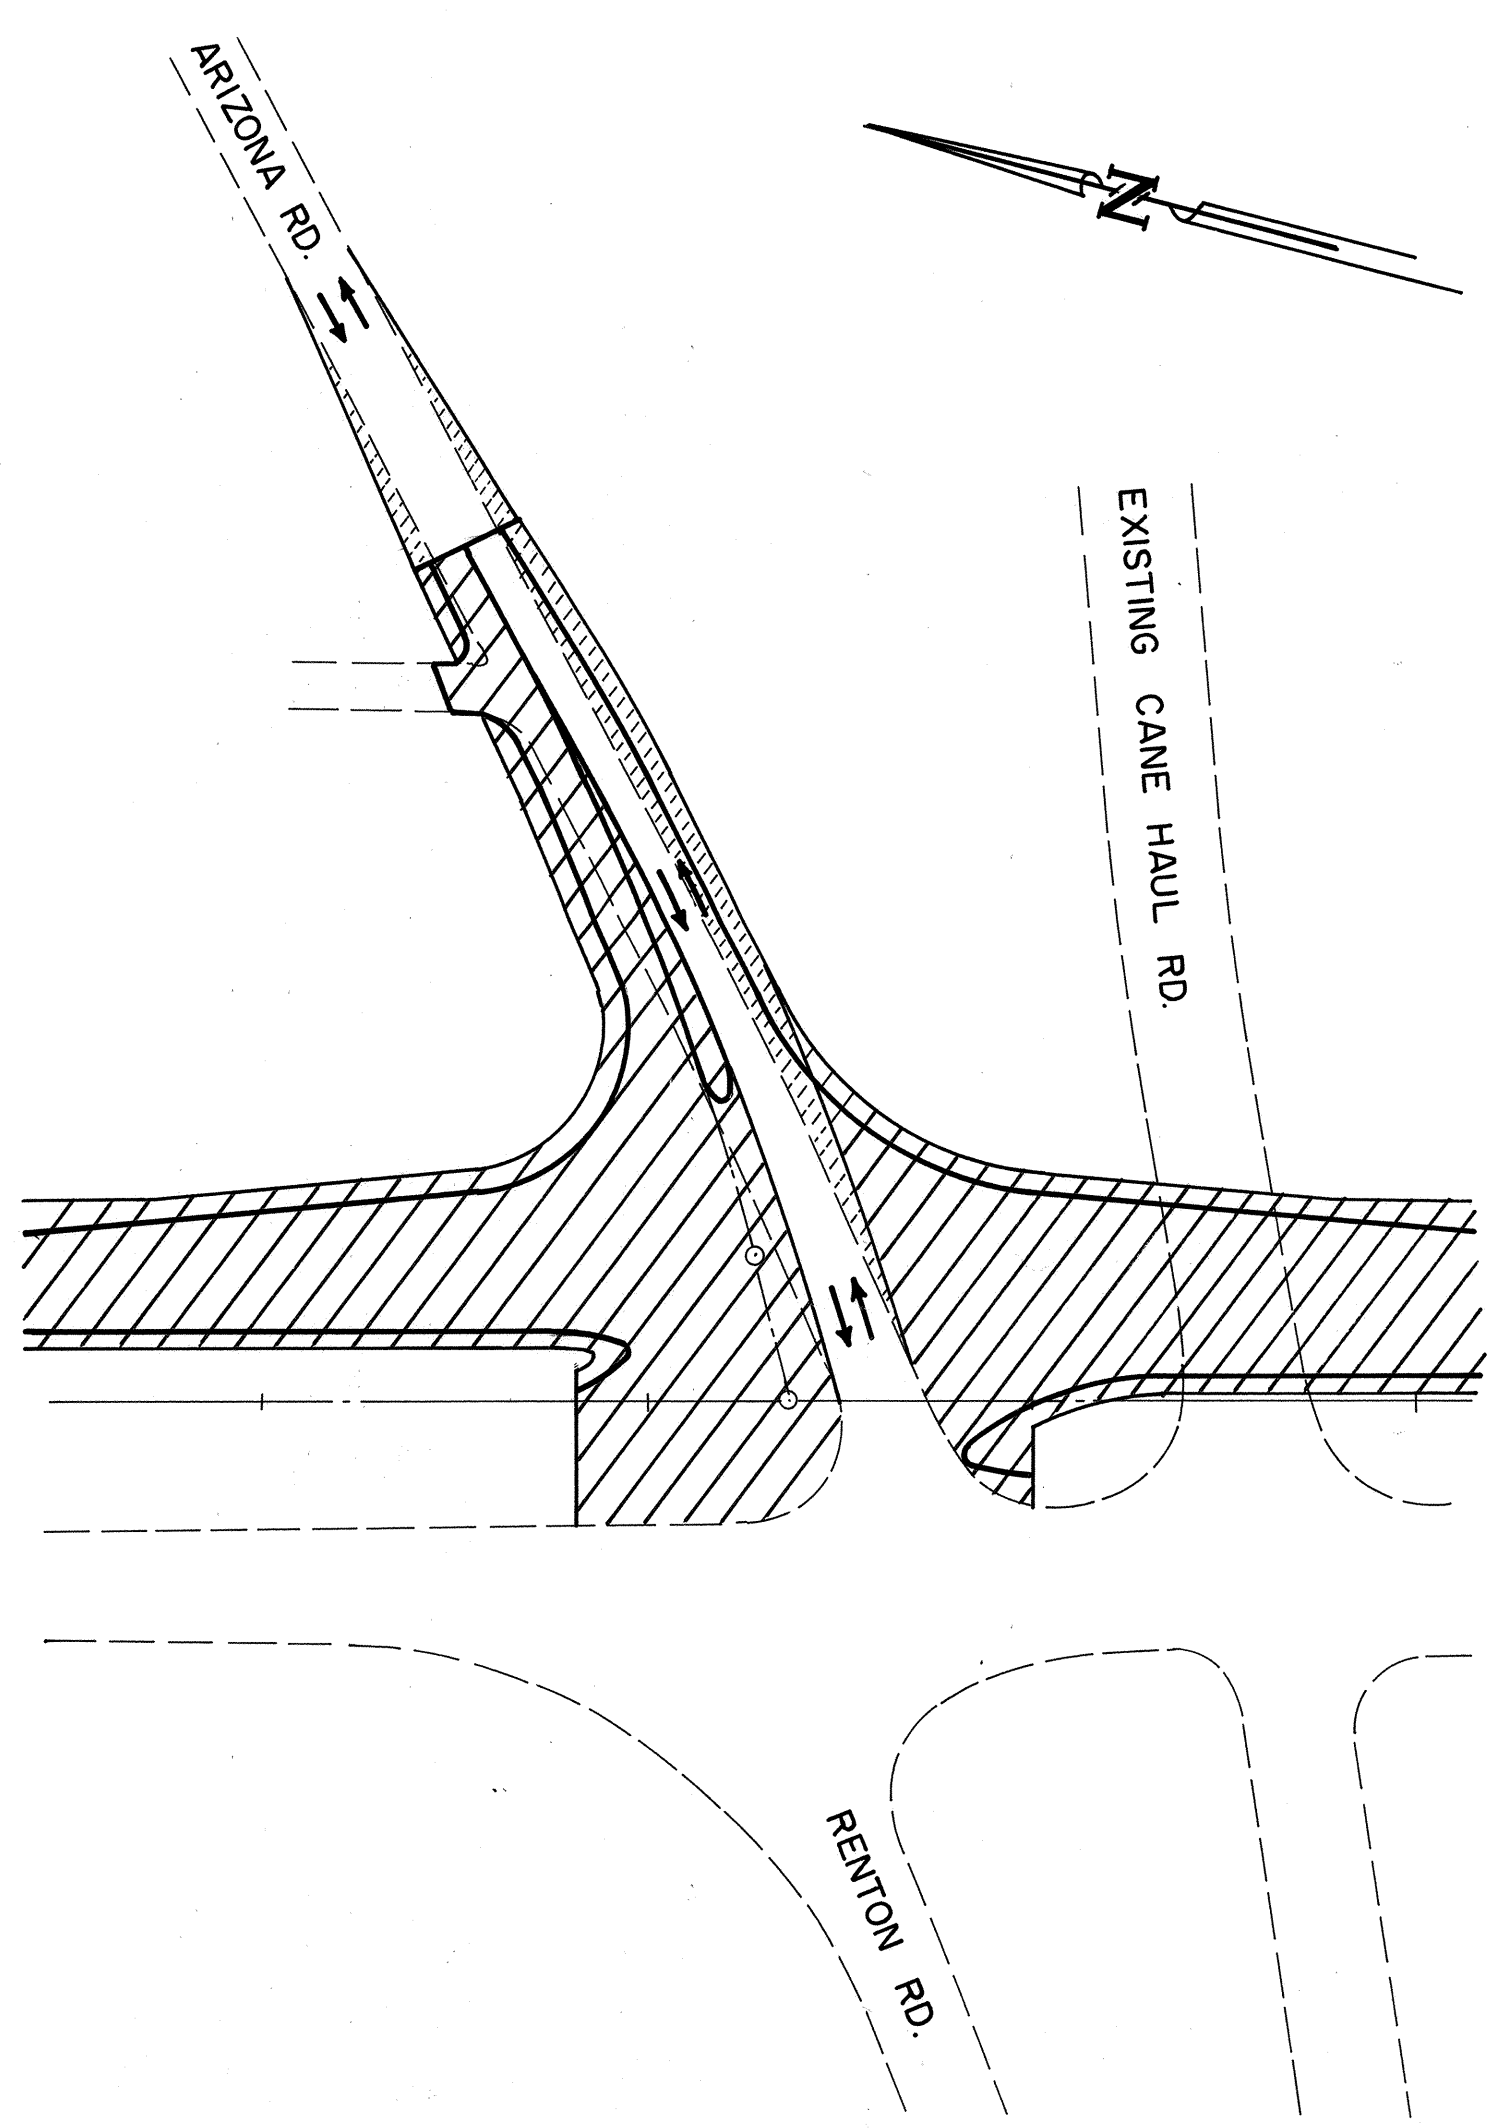


ARIZONA ROAD - PHASE IA
TEMPORARY DETOUR AND
TRAFFIC CONTROL PATTERN

Scale : 1" = 50'

ARIZONA ROAD DETOUR NOTES

- Phase IA - Construct Temporary Pavement as shown, maintaining Traffic on Existing Roadway.
- Phase IB - Shift Traffic to Detour, and construct Permanent Pavement as shown.
- Full Driveway Access to BWS Pumping Station and Union 76 Gas Station to be maintained at all times.

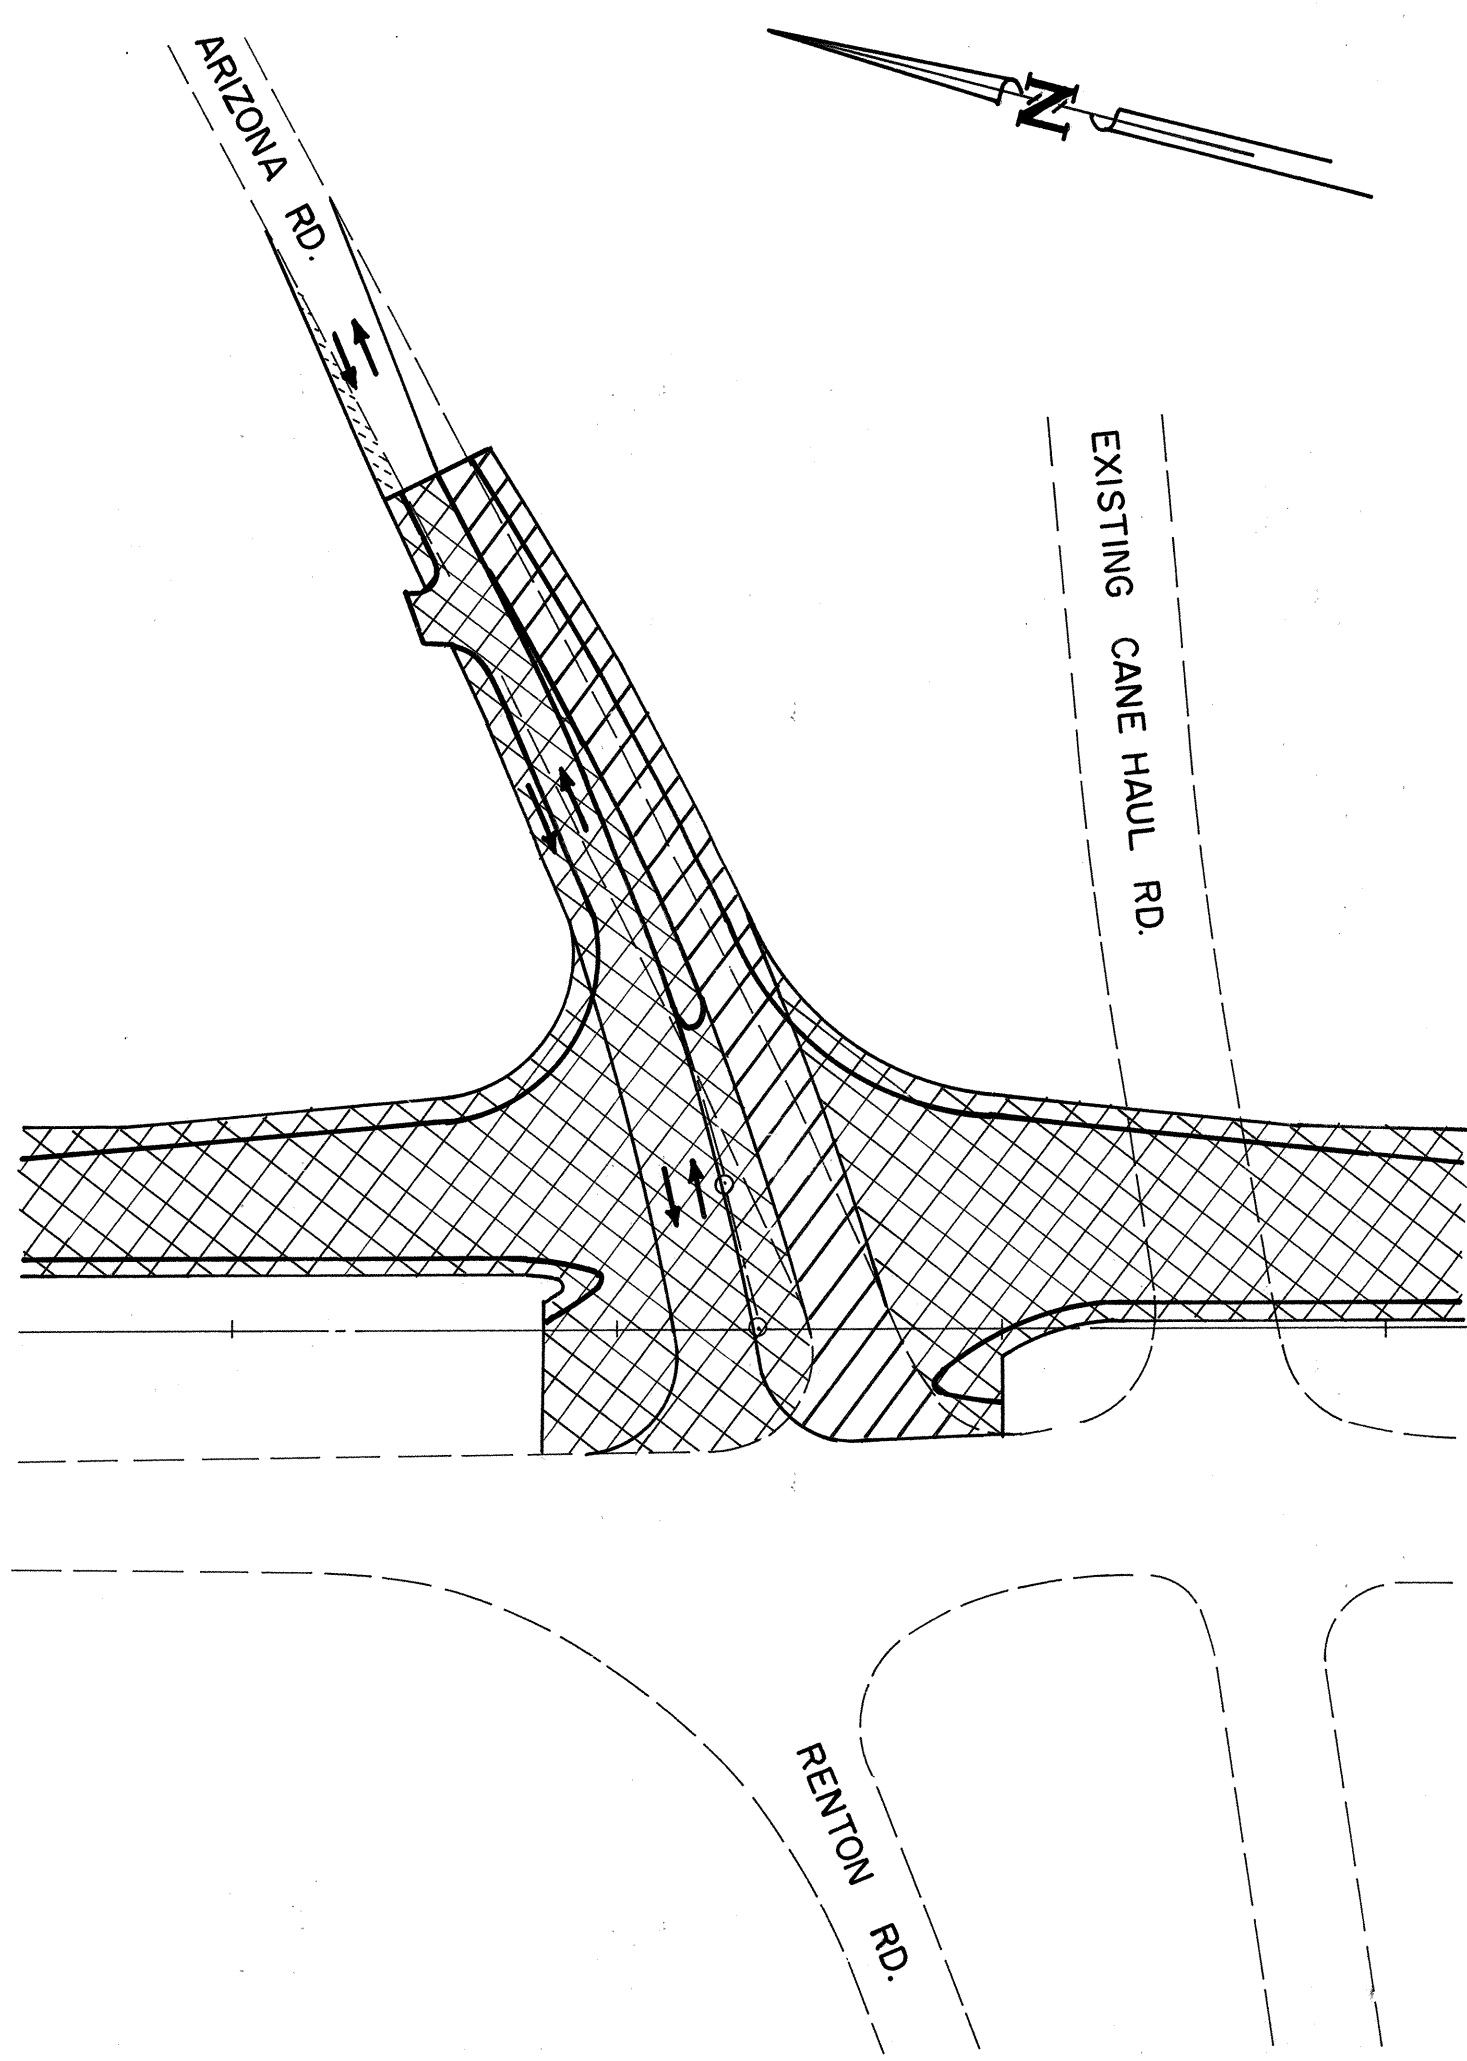


ARIZONA ROAD - PHASE IB
TEMPORARY DETOUR AND
TRAFFIC CONTROL PATTERN

Scale : 1" = 50'

RENTON ROAD DETOUR NOTES

- Phase IIA-1. Extend Existing Renton Road to the Temporary Intersection with Relocated F.W.R. Northbound Roadway. With Striping, Traffic Cones & Barricades as shown. Remove Crosswalk, Stop Line and all other conflicting markings. Driveway Access to Union 76 Station to be maintained at all times. Maintain traffic on Exist. Renton Road.
2. Maintain two-way Traffic on F.W.R. Northbound as shown.
3. Construct Permanent and Temporary Pavement as shown.
- Phase IIB- Shift Renton Road Traffic to Detour and construct Remainder of F.W.R. and Renton Road Permanent Pavement.

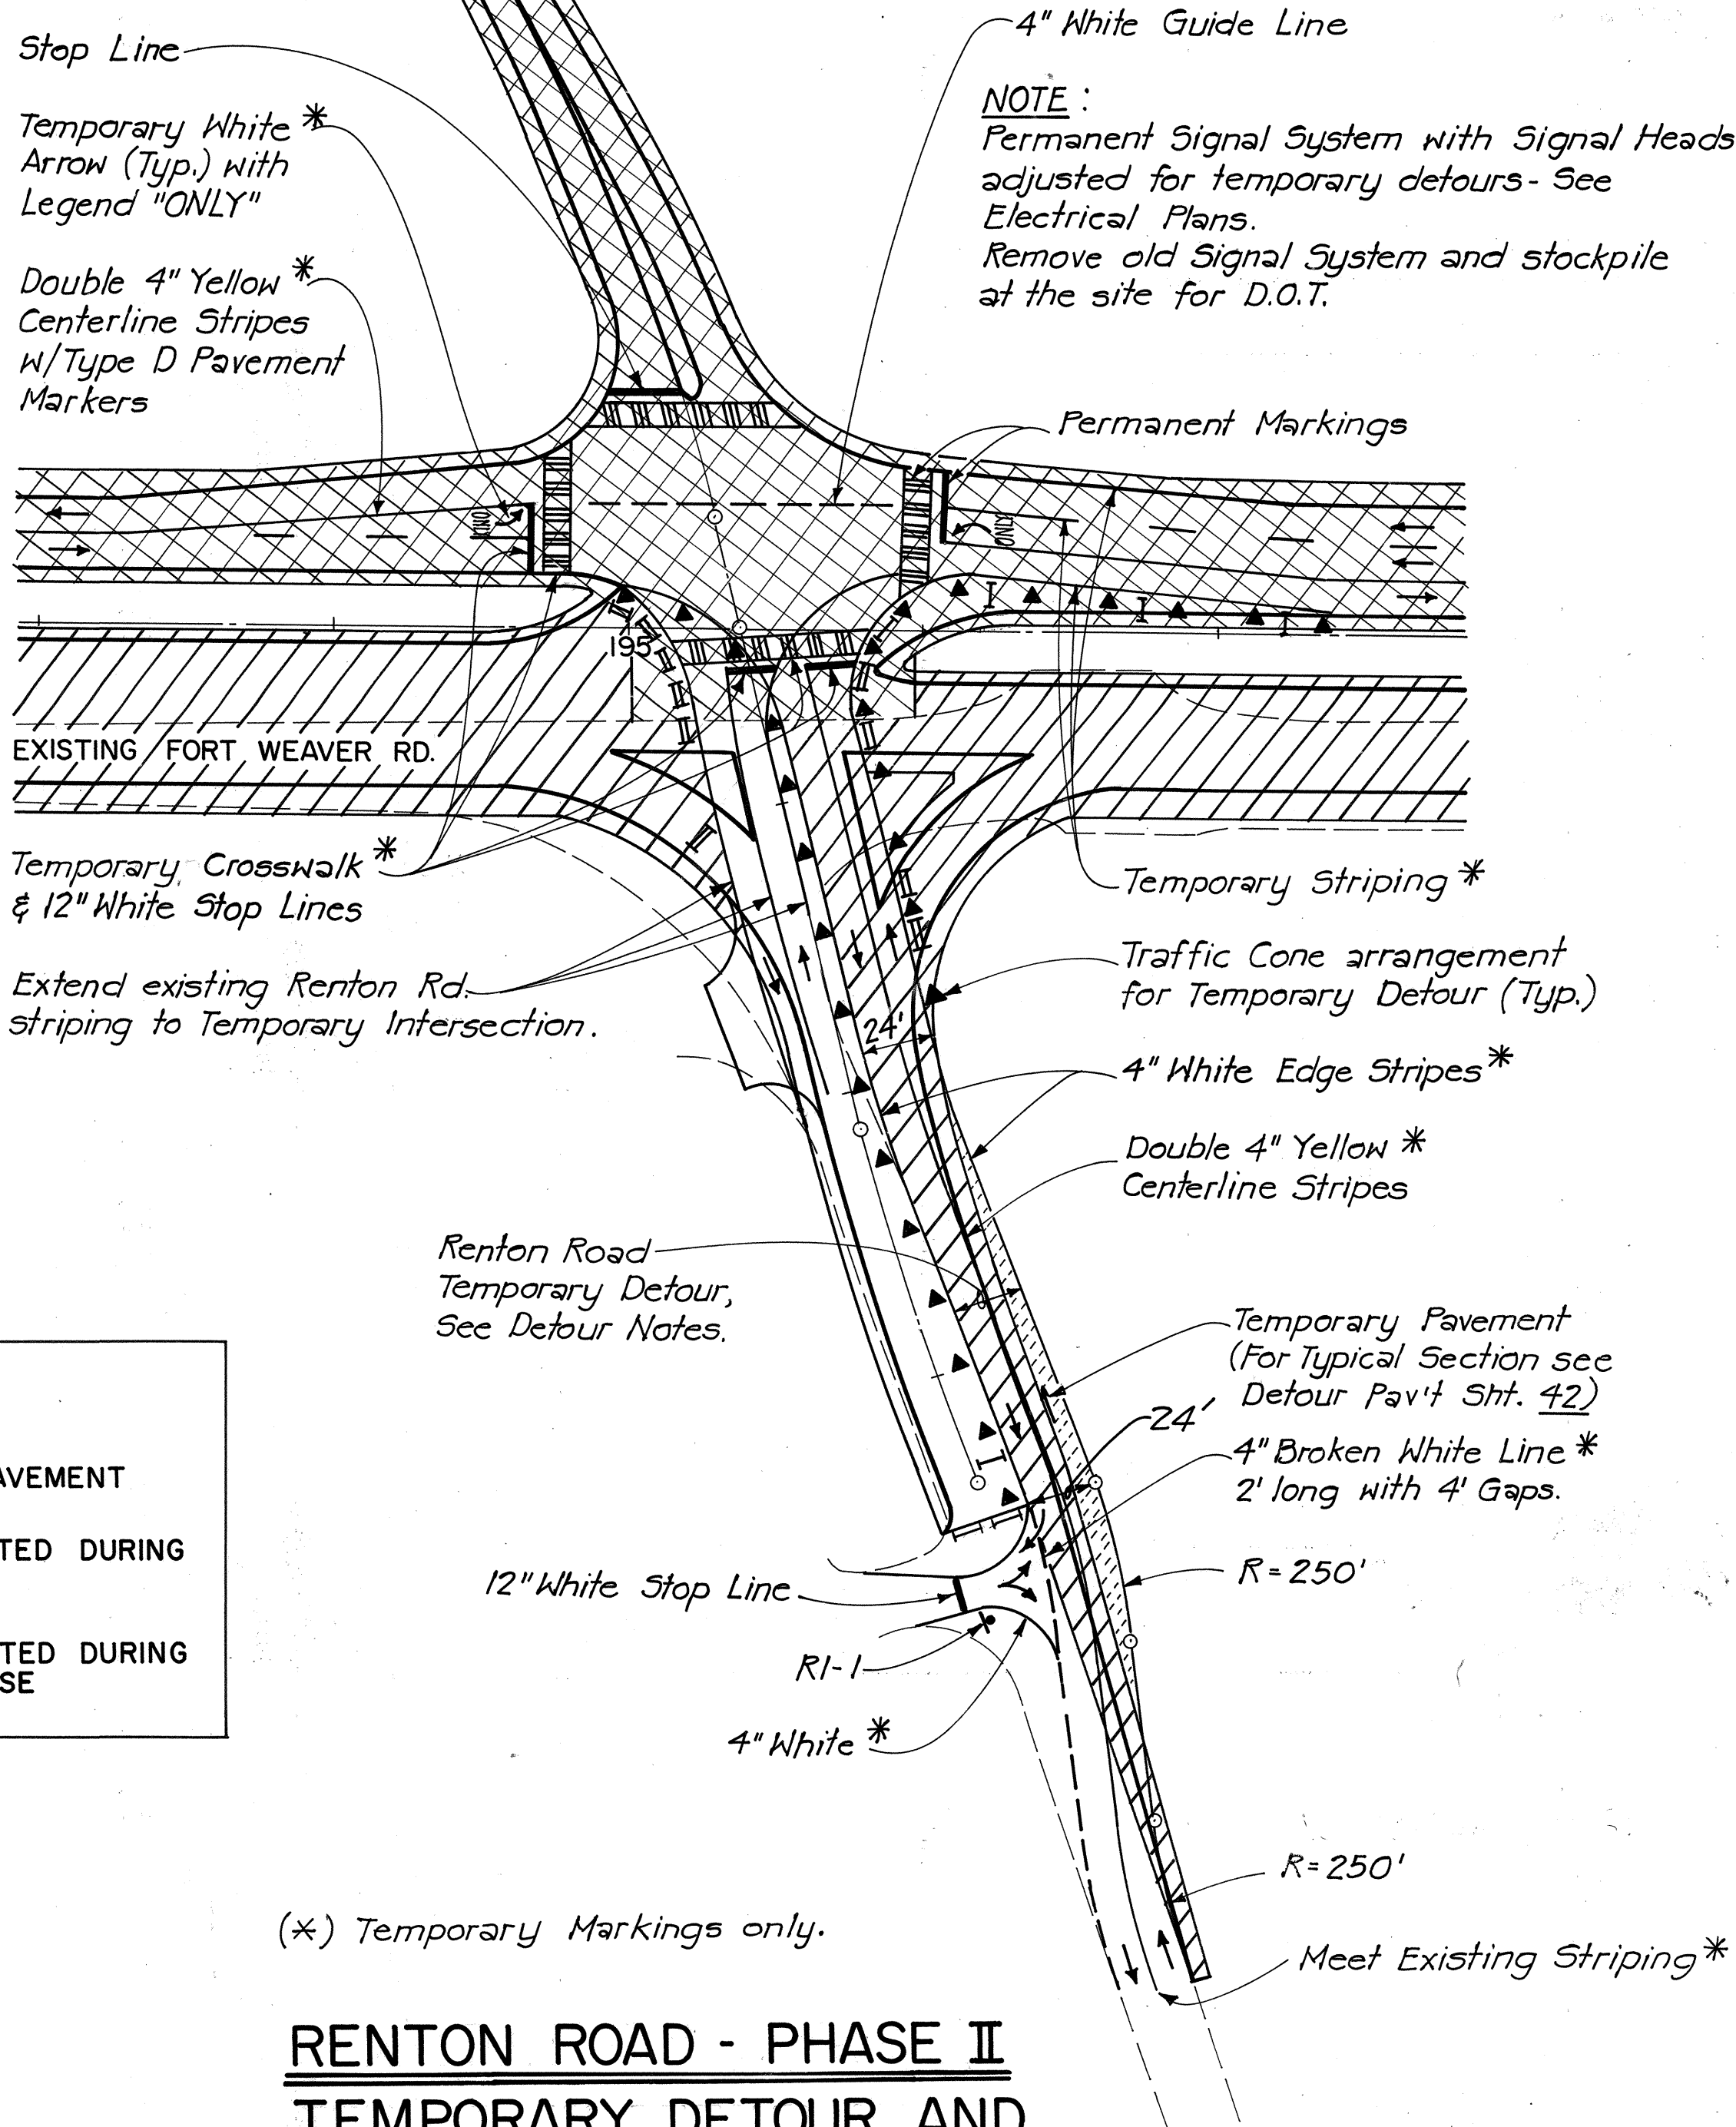

RENTON ROAD - PHASE II
TEMPORARY DETOUR AND
TRAFFIC CONTROL PATTERN

Scale : 1" = 50'

TEMPORARY PAVEMENT

WORK COMPLETED DURING THIS PHASE

WORK COMPLETED DURING PREVIOUS PHASE

SURVEY PLOTTED BY	DATE
DRAWN BY	
TRACED BY	
DESIGNED BY	
QUANTITIES BY	
CHECKED BY	
ORIGINAL PLAN	
NOTE BOOK	
No.	

ANTHONY R. D'ALESSO

REGISTERED PROFESSIONAL ENGINEER

No. 2934

HAWAII, U.S.A.

THIS WORK WAS PREPARED BY ME OR UNDER MY SUPERVISION.

[Signature]

STATE OF HAWAII

DEPARTMENT OF TRANSPORTATION

HIGHWAYS DIVISION

DETOUR PLAN

FORT WEAVER ROAD

VICINITY OF MANGO TREE ROAD



TO THE VICINITY OF RENTON ROAD

SCALE: 1" = 50'

DATE: APRIL 1982

SHEET NO. 1 OF 2 SHEETS

FED. ROAD DIST. NO.	STATE	FED. AID PROJ. NO.	FISCAL YEAR	SHEET NO.	TOTAL SHEETS
HAWAII	HAW.	76008-01-83 S-RS-0760(a)	1982	45	163

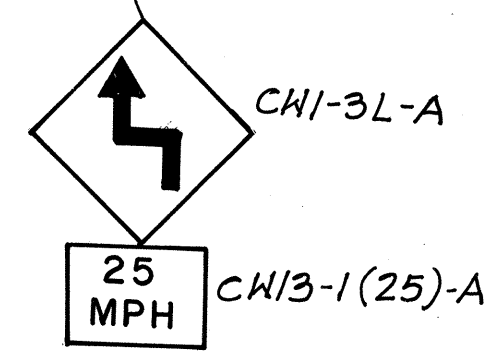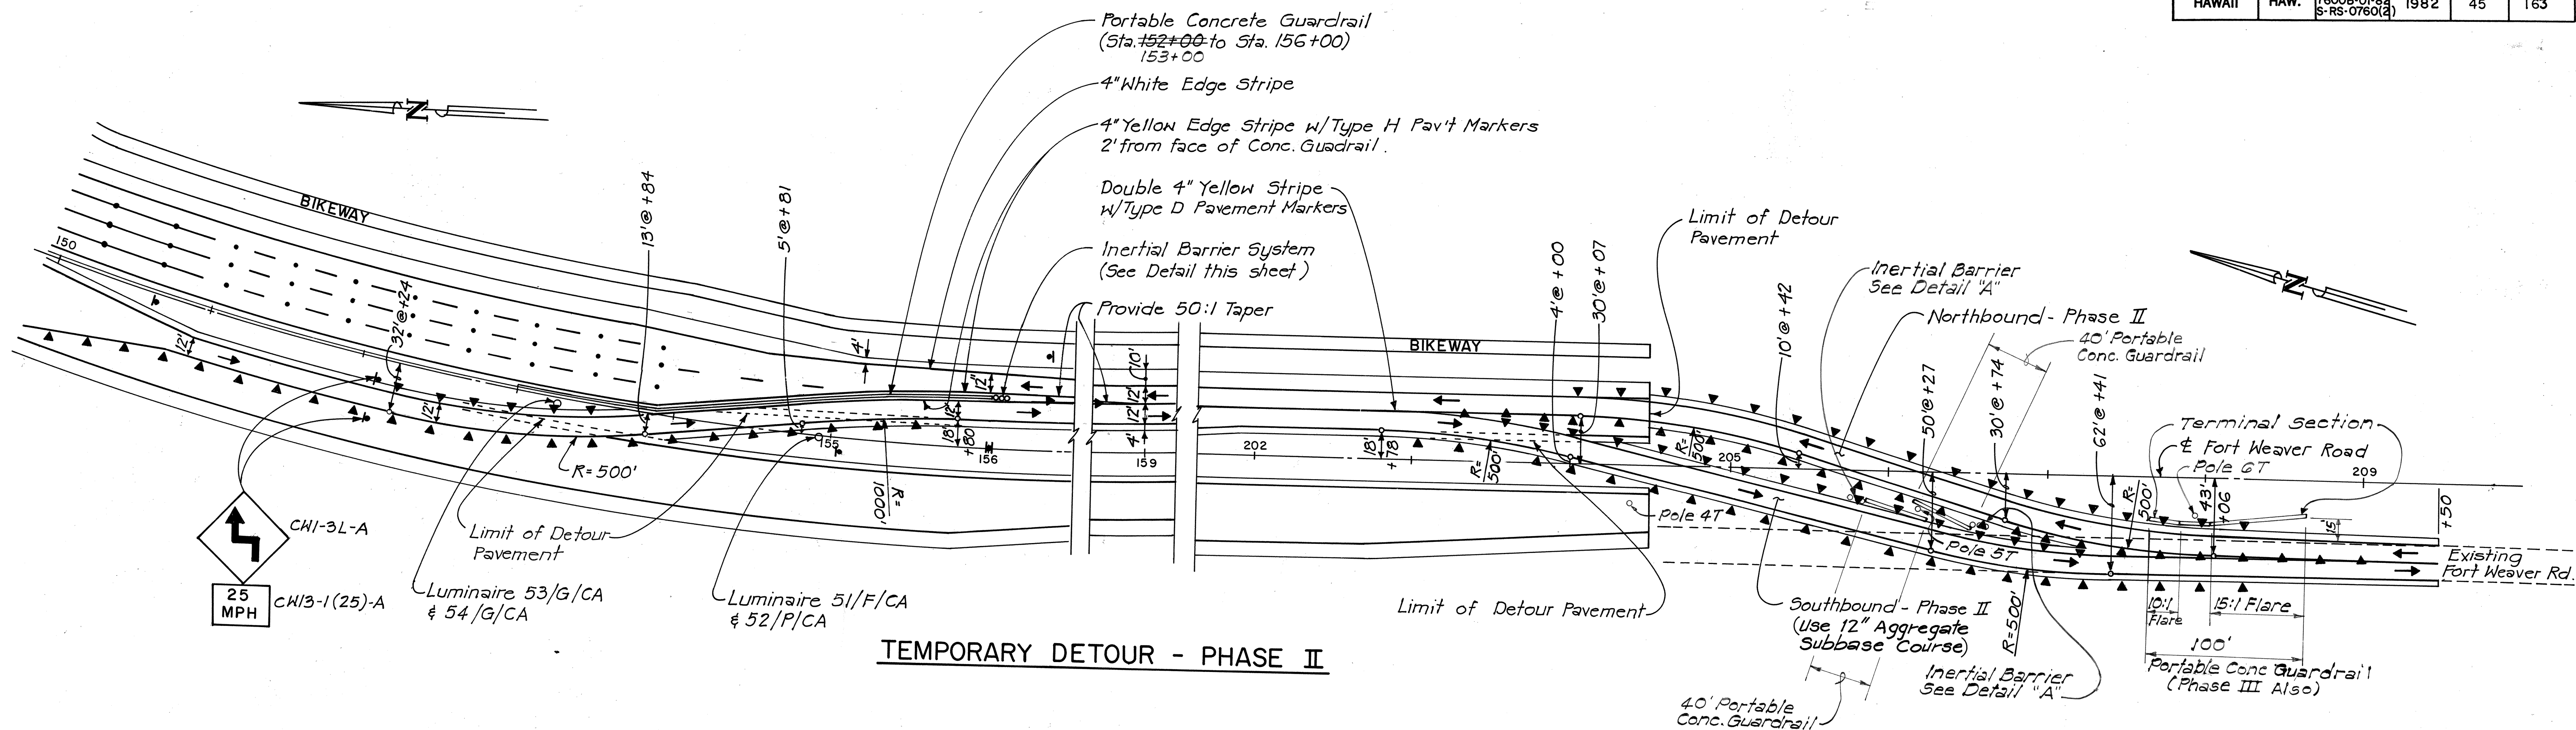

TEMPORARY DETOUR - PHASE II

