






FED. ROAD DIST. NO.	STATE	PROJ. NO.	FISCAL YEAR	SHEET NO.	TOTAL SHEETS
HAWAII	HAW.	7101A-03-89	1990	3	15

GENERAL NOTES

- Improvements consist of Culvert Drainage Improvements, Resurfacing with Asphalt Concrete Pavement, Cold Planing, Adjusting Manhole and Valve Box Frame and Covers, and Installing Pavement Markers and Striping.
- Only the hatched area shown on the plan sheets shall be resurfaced.
- Provide smooth transition at connections to existing pavement.
- Ruts on the existing roadway pavement shall be filled with a thin layer of leveling course Mix No. I prior to resurfacing. This leveling course will be considered as A.C. pavement Mix No. I and paid for under Item 401.05
- The exact limits of the reconstructed areas shall be determined in the field by the Engineer.

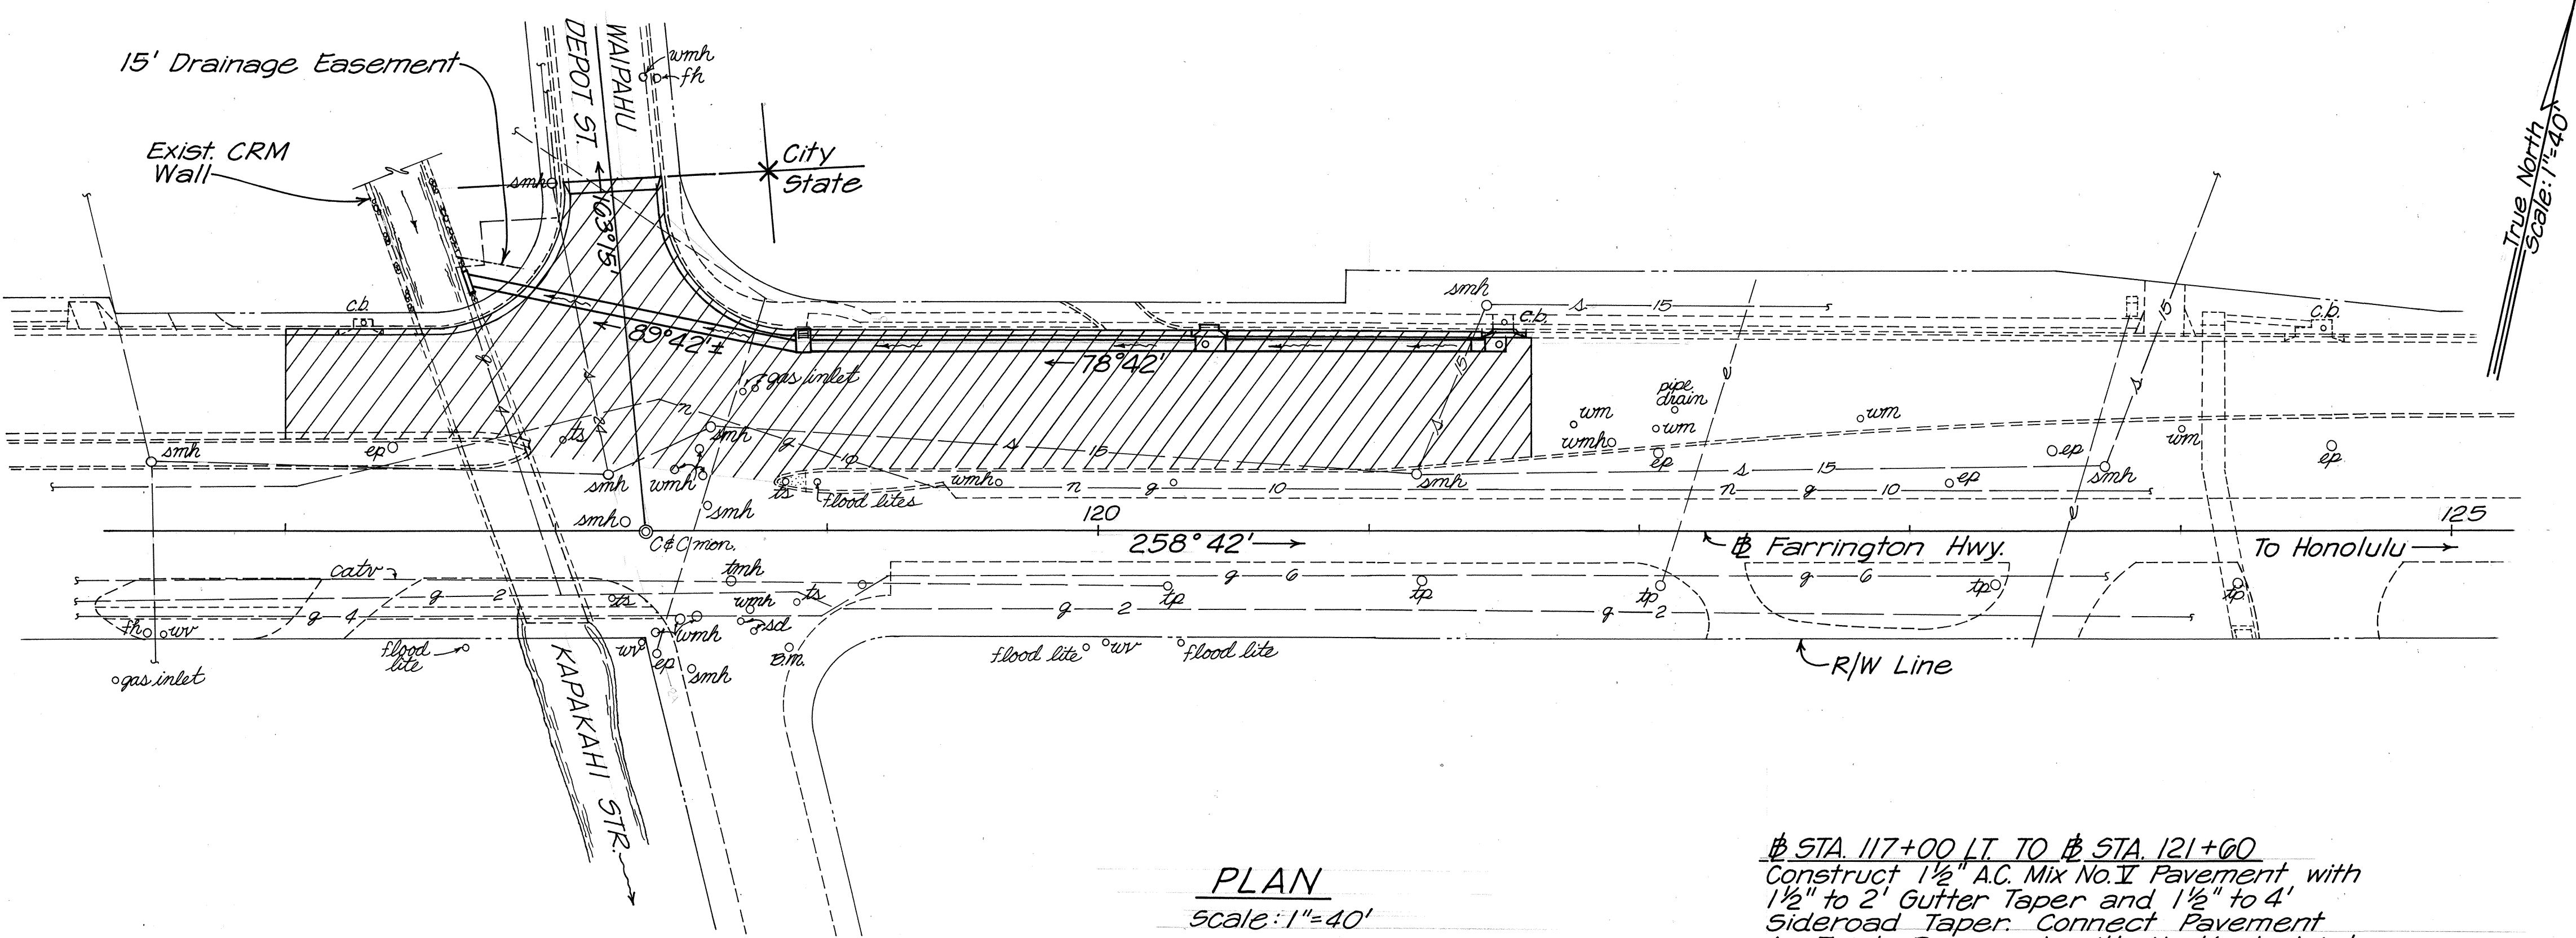

Sta. 117+00 Lt. to Sta. 121+00
Construct 1 1/2" A.C. Mix No. I Pavement with 1 1/2" to 2" Gutter Taper and 1 1/2" to 4" Sideroad Taper. Connect Pavement to Exist. Pavement with Vertical Joints and 55-1 and Provide Smooth Riding Transition.

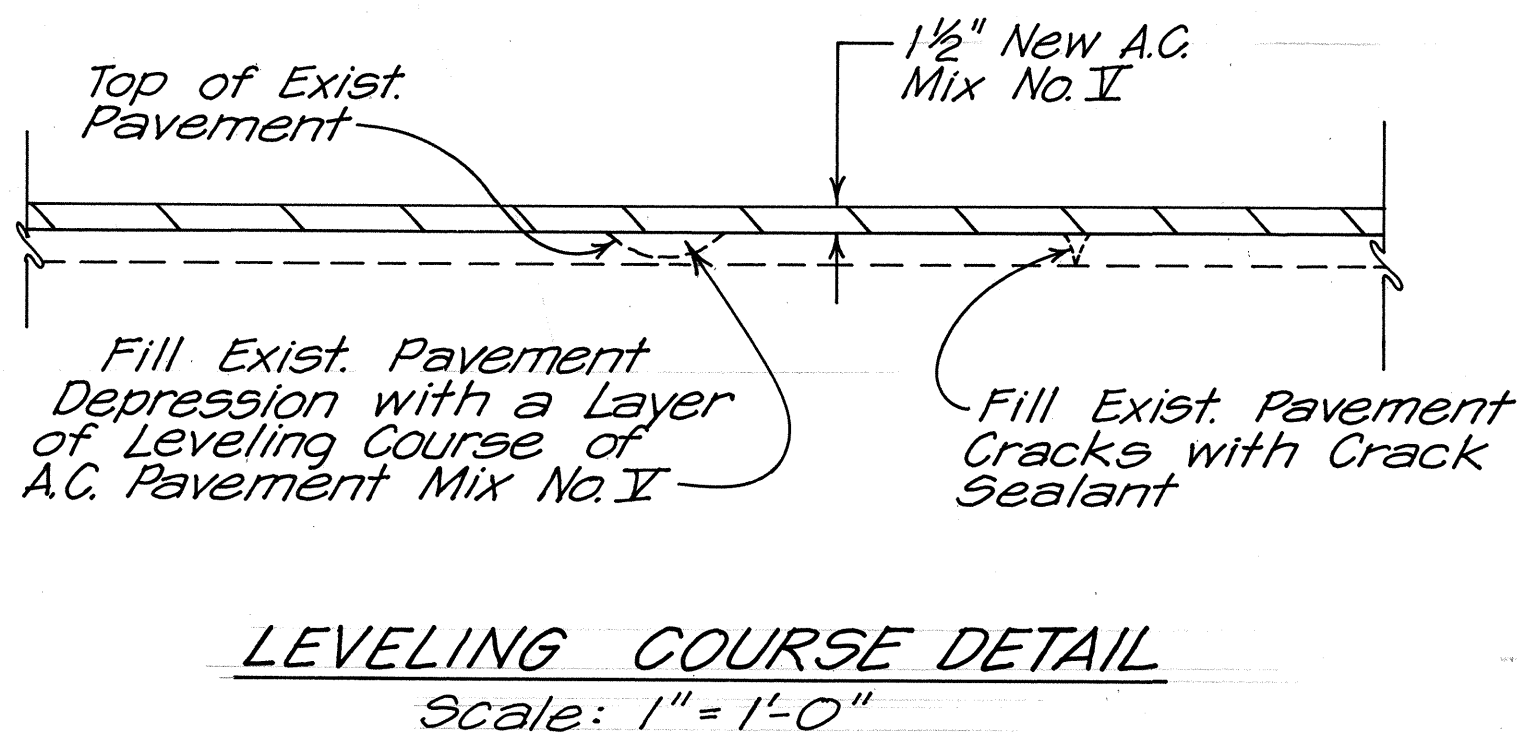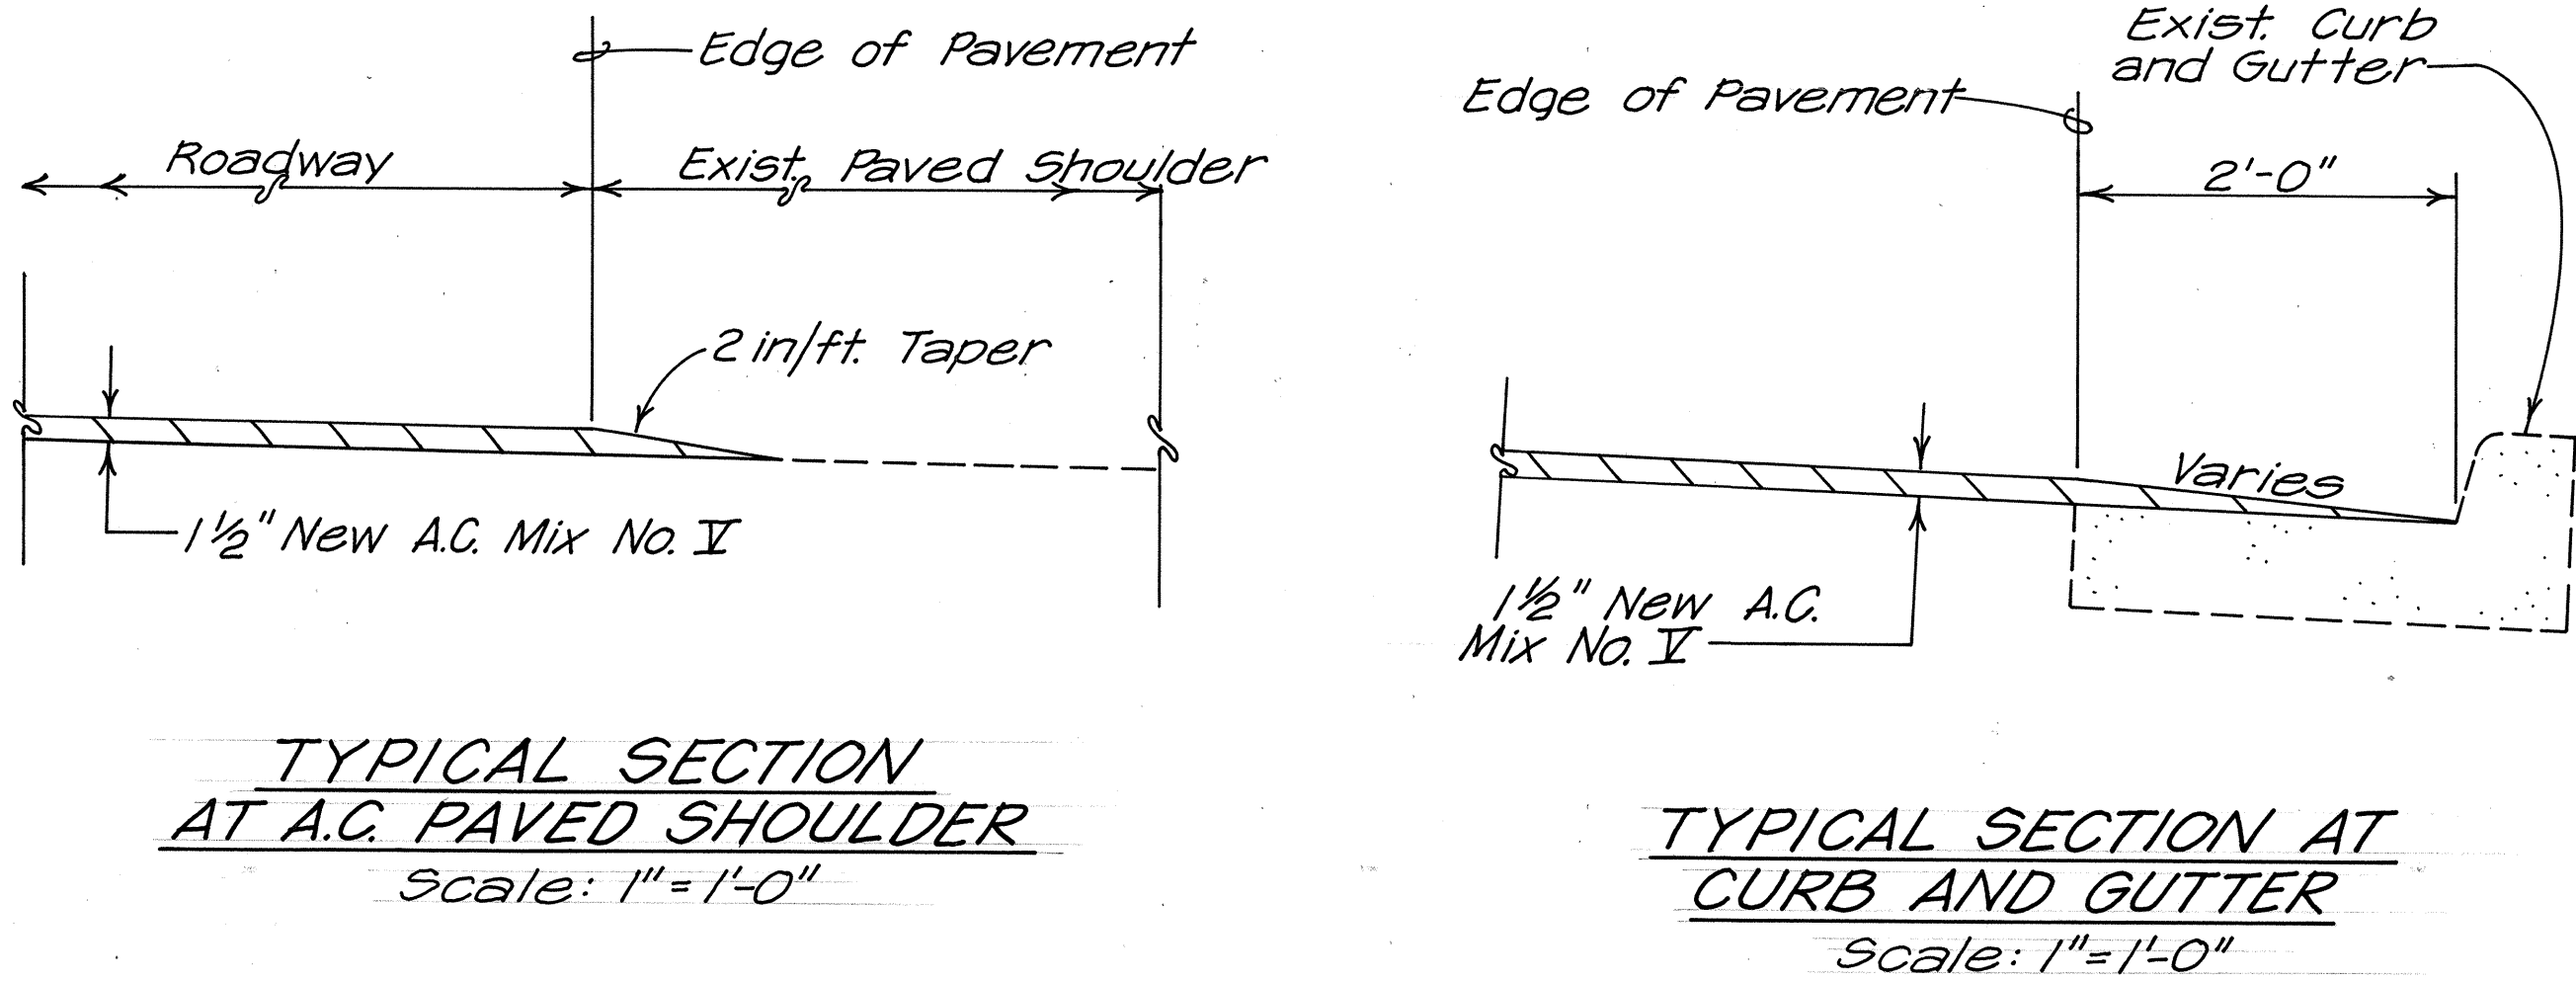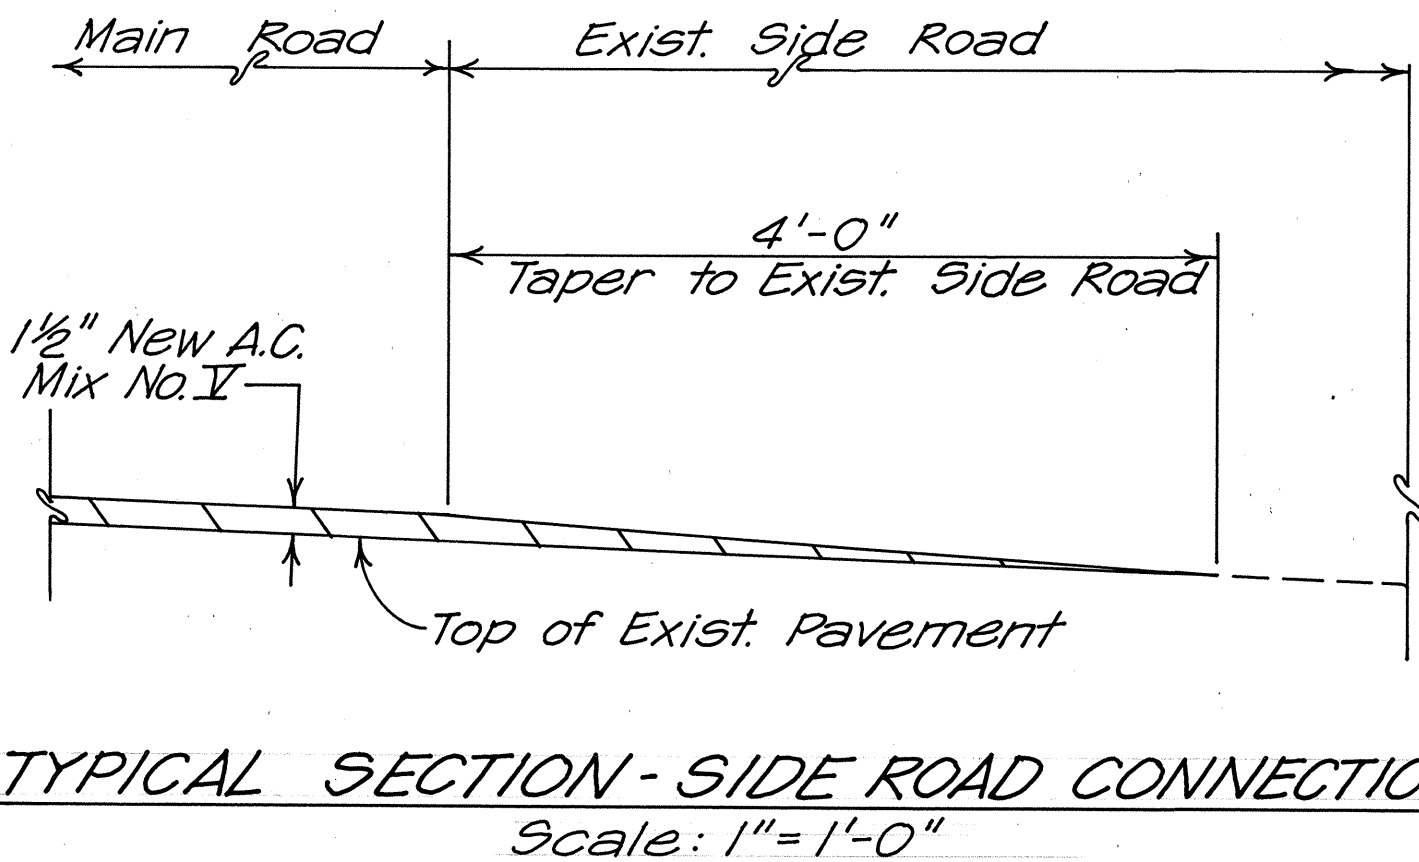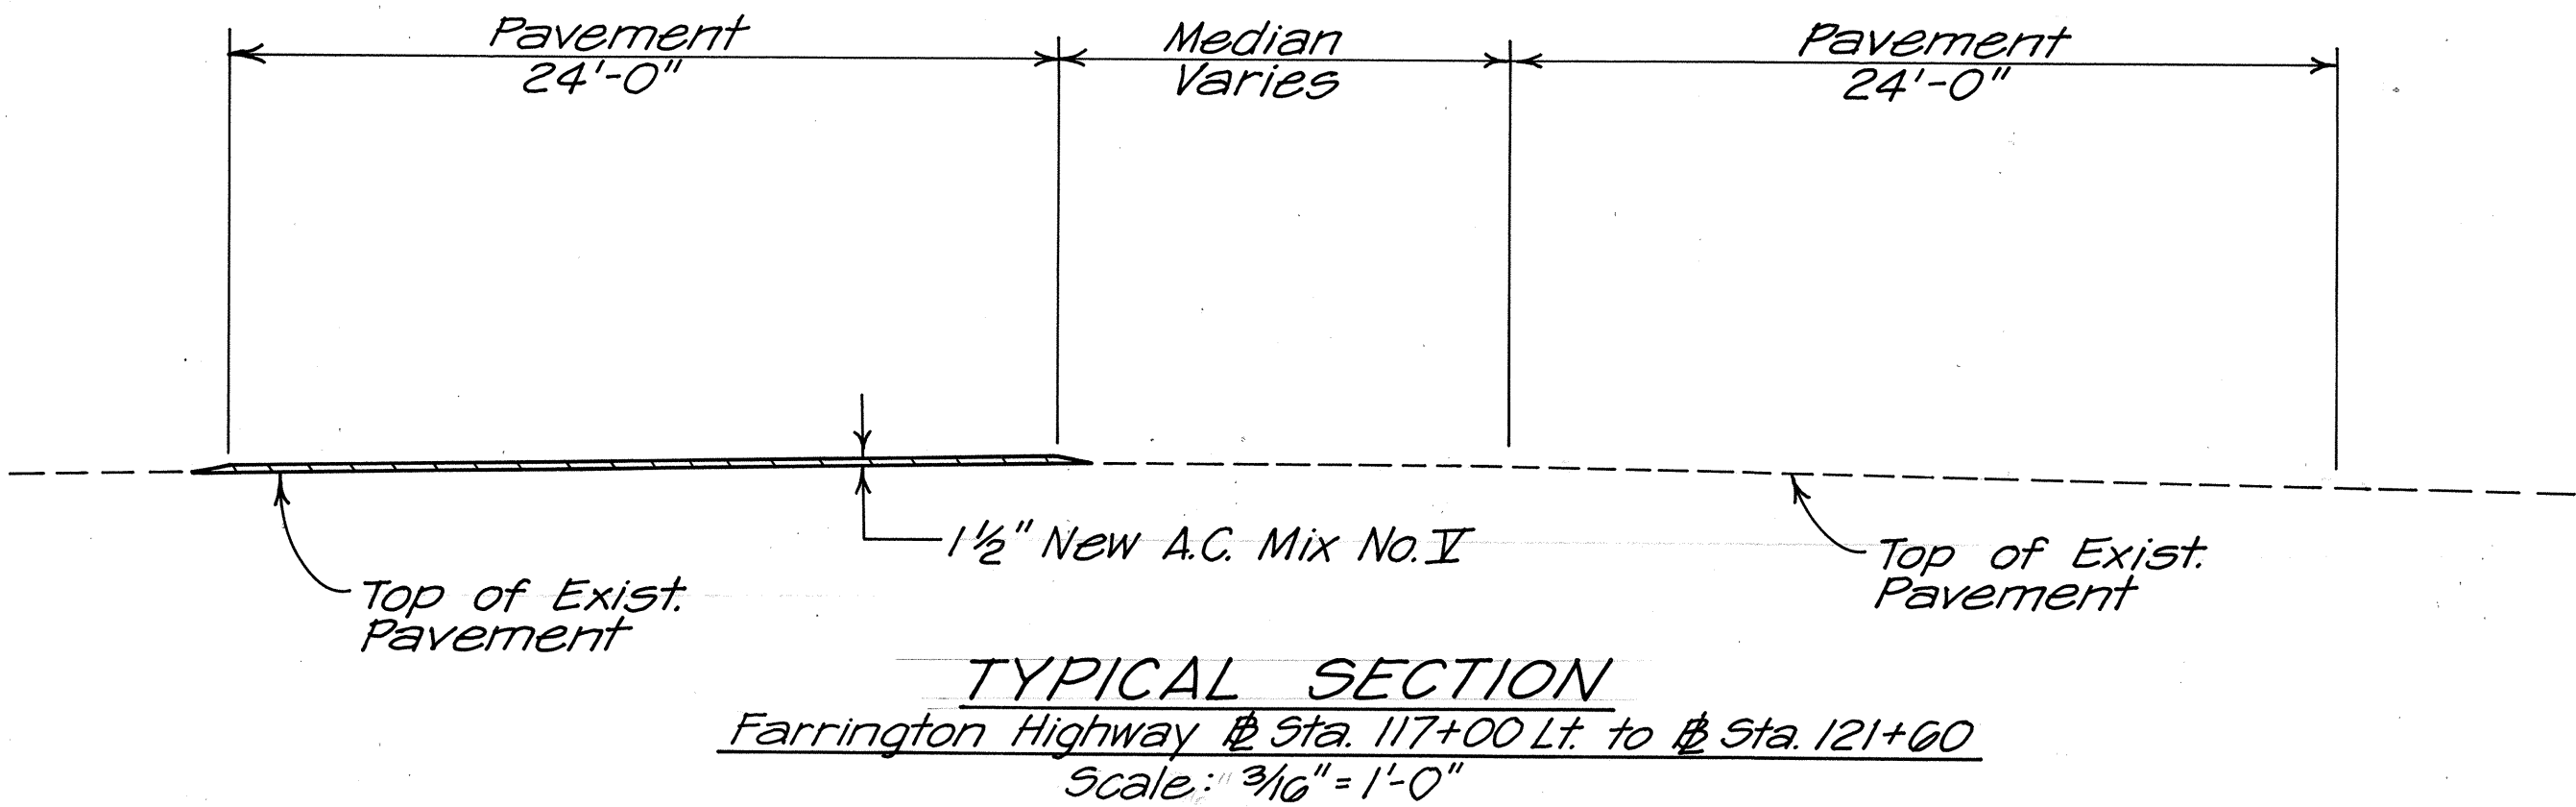

STATE OF HAWAII
DEPARTMENT OF TRANSPORTATION
HIGHWAYS DIVISION

PLAN
TYPICAL SECTION & GENERAL NOTES
FARRINGTON HIGHWAY
DRAINAGE IMPROVEMENTS
Vicinity of Kapakahi Stream, Phase II
Proj. No. 7101A-03-89
Scale: As Shown Date: July 1989
SHEET No. 1 OF 1 SHEETS

SURVEY PLOTTED BY	DATE
DRAWN BY	
DESIGNED BY	
QUANTITIES BY	
CHECKED BY	
ORIGINAL PLAN	
NOTE BOOK	
No.	