


FED. ROAD DIST. NO.	STATE	FED. AID PROJ. NO.	FISCAL YEAR	SHEET NO.	TOTAL SHEETS
HAWAII	HAW.	7101A-01-88	1990	3	9

GENERAL NOTES:

- Improvements consist of constructing a concrete sidewalk, curb and gutter and wheelchair ramps, paving shoulders with asphalt concrete, extending existing drainage culverts, relocating flashing amber beacon and post, adjusting existing traffic signals and manholes and installing signs and pavement markers.
- The Contractor's attention is directed to Subsection 107.13 - Public Convenience and Safety: Section 645 - Traffic Control of the Special Provisions and Subsection 107.21 - Contractor's Responsibility for Utility Property and Service for Board of Water Supply, Hawaiian Telephone Co. and Hawaiian Electric Co. notes.
- The existence and location of underground utilities and structures as shown on the plans are from the latest available data but the accuracy is not guaranteed. The encountering of other obstacles during the course of the work is possible. The Contractor shall be held liable for any damages incurred to the existing facilities and/or improvements as a result of his operations.
- The exact limits of concrete sidewalk shall be determined in the field by the Engineer.
- Dressing of sidewalk shall consist of clearing, grubbing, grading and reshaping sidewalk edges as shown on the plans and/or as directed by the Engineer. This work will not be paid for separately, but shall be considered incidental to sidewalk.
- The beginning and end of new concrete sidewalk and curbing shall be transitioned with a 6:1 slope to meet the existing ground.
- All sawcutting work shall be considered incidental to Roadway Excavation.

TRAFFIC NOTES:


- Layout of pavement markings and striping shall be done by the Contractor and approved by the ENGINEER prior to any installation work.
- Final locations of all signs shall be approved by the ENGINEER prior to any installation work.
- All pavement striping shall be as noted on the plans.
- The Contractor shall be held liable for any damages incurred to the existing pavement markings and striping, and their replacement shall be considered incidental to various contract items.

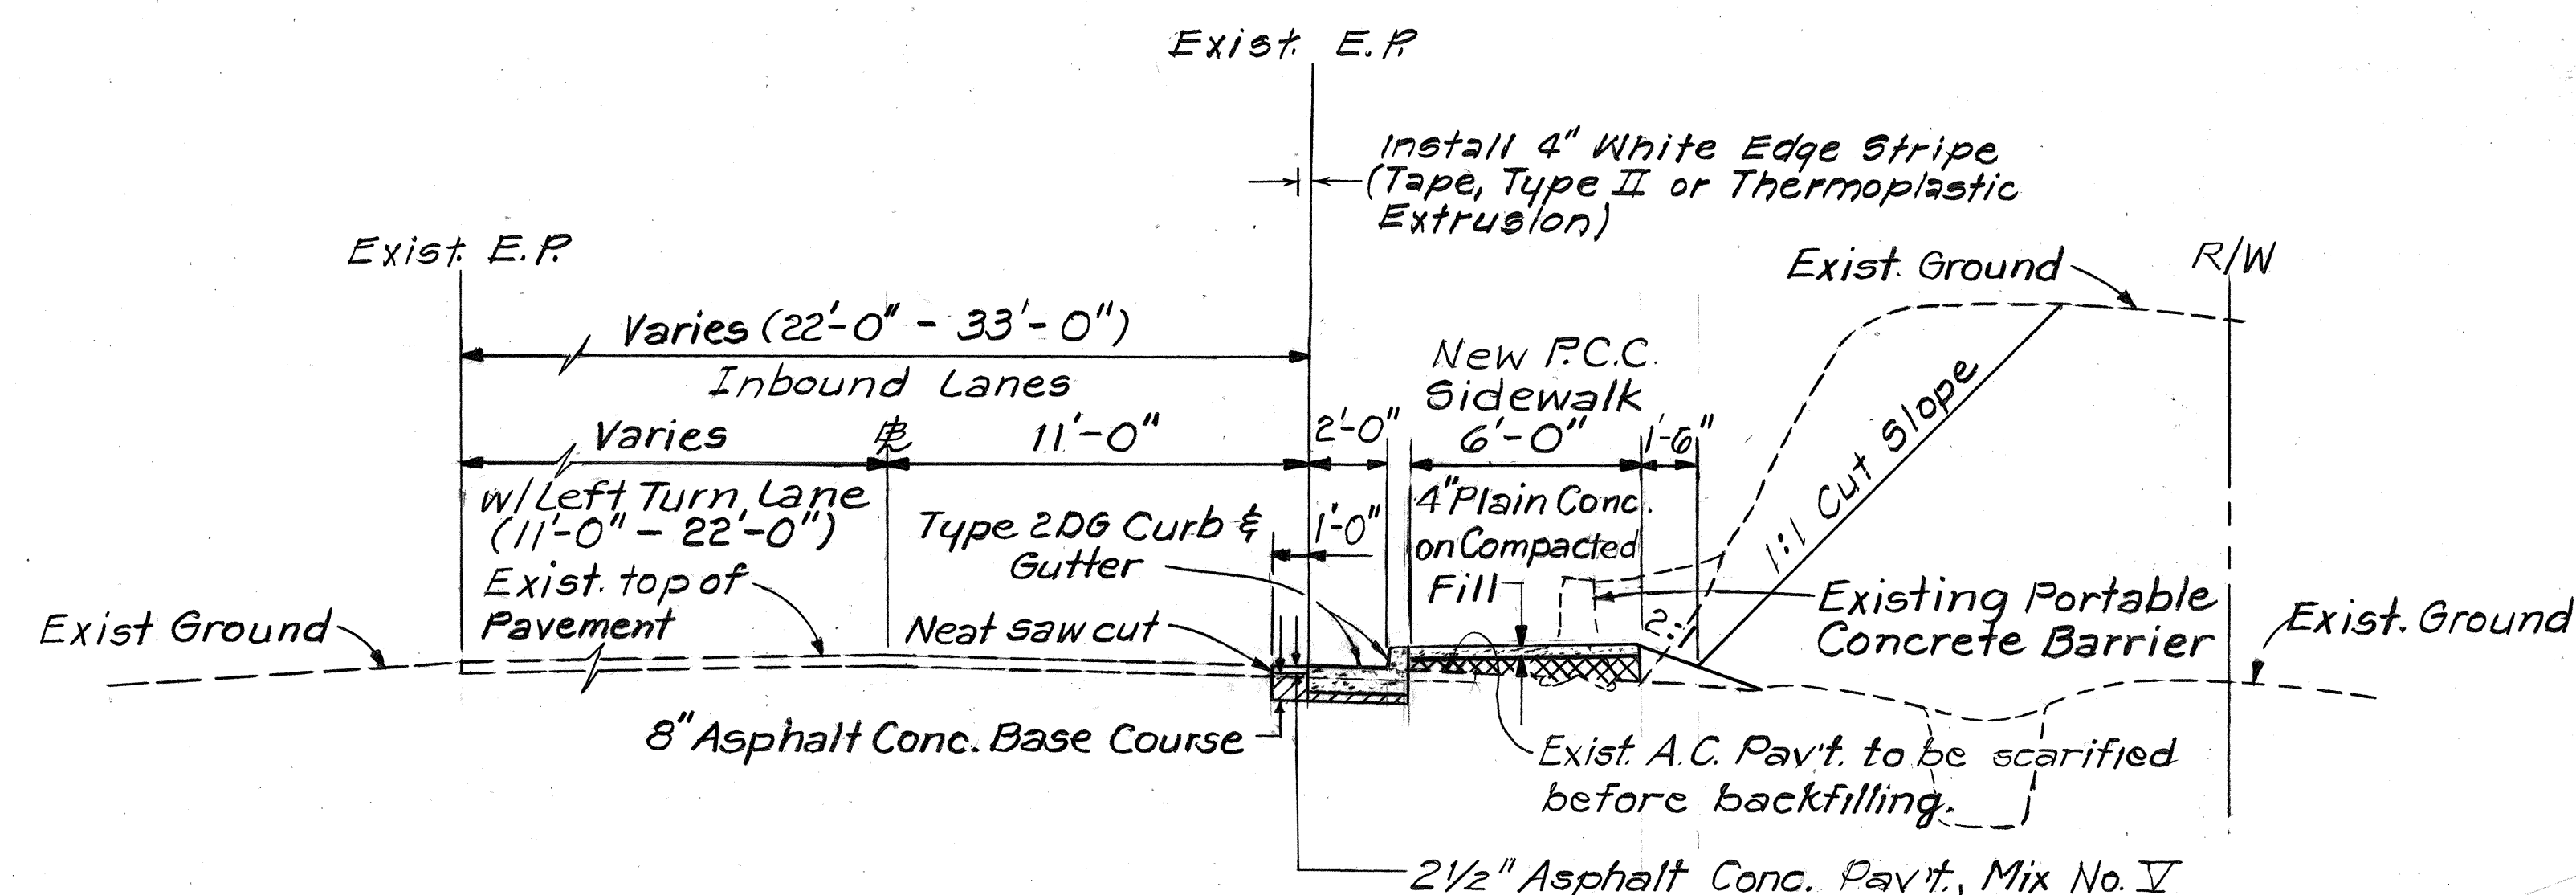

TYPICAL SECTION ~ FARRINGTON HIGHWAY

STA. 150+20 ± TO # STA. 160+10 ±

Scale: 1/4" = 1'-0"

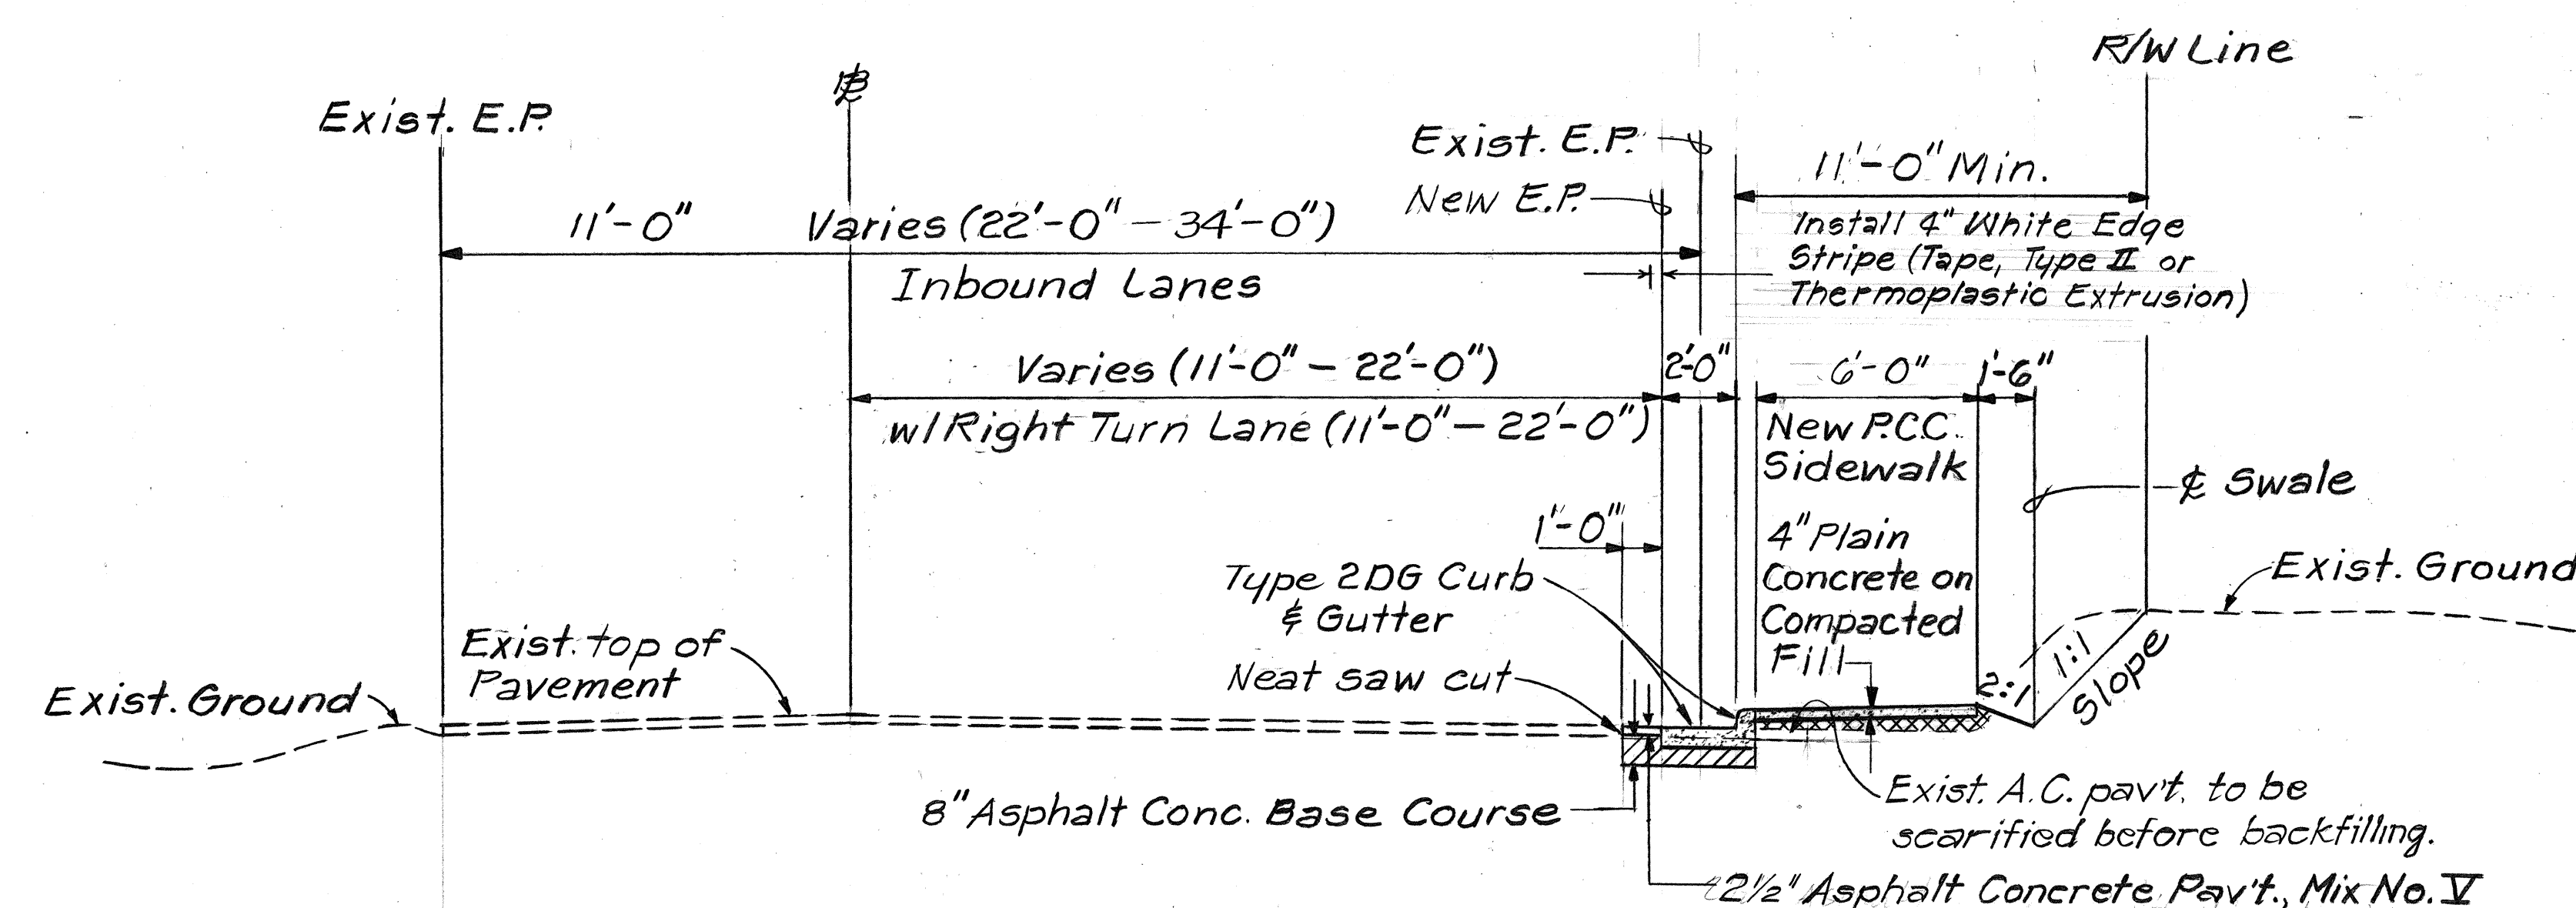

TYPICAL SECTION ~ FARRINGTON HIGHWAY

AT RIGHT TURN LANE

STA. 160+10 ± TO # STA. 161+93 ±

Scale: 1/4" = 1'-0"

SURVEY PLOTTED BY	DATE
DRAWN BY	
DESIGNED BY	
QUANTITIES BY	
CHECKED BY	
ORIGINAL PLAN	
NOTE BOOK	
No.	

STATE OF HAWAII DEPARTMENT OF TRANSPORTATION HIGHWAYS DIVISION	
TYPICAL SECTIONS & GENERAL NOTES	
FARRINGTON HIGHWAY SIDEWALK	
Vicinity of Awanui Street to	
Waipio Point Access Road	
Project No. 7101A-01-88	
Scale: As Shown	Date: Feb. 1989
SHEET No. 1 OF 1 SHEETS	