



FED. ROAD DIST. NO.	STATE	FED. AID PROJ. NO.	FISCAL YEAR	SHEET NO.	TOTAL SHEETS
HAWAII	HAW.	7101A-01-00	2001	7	19

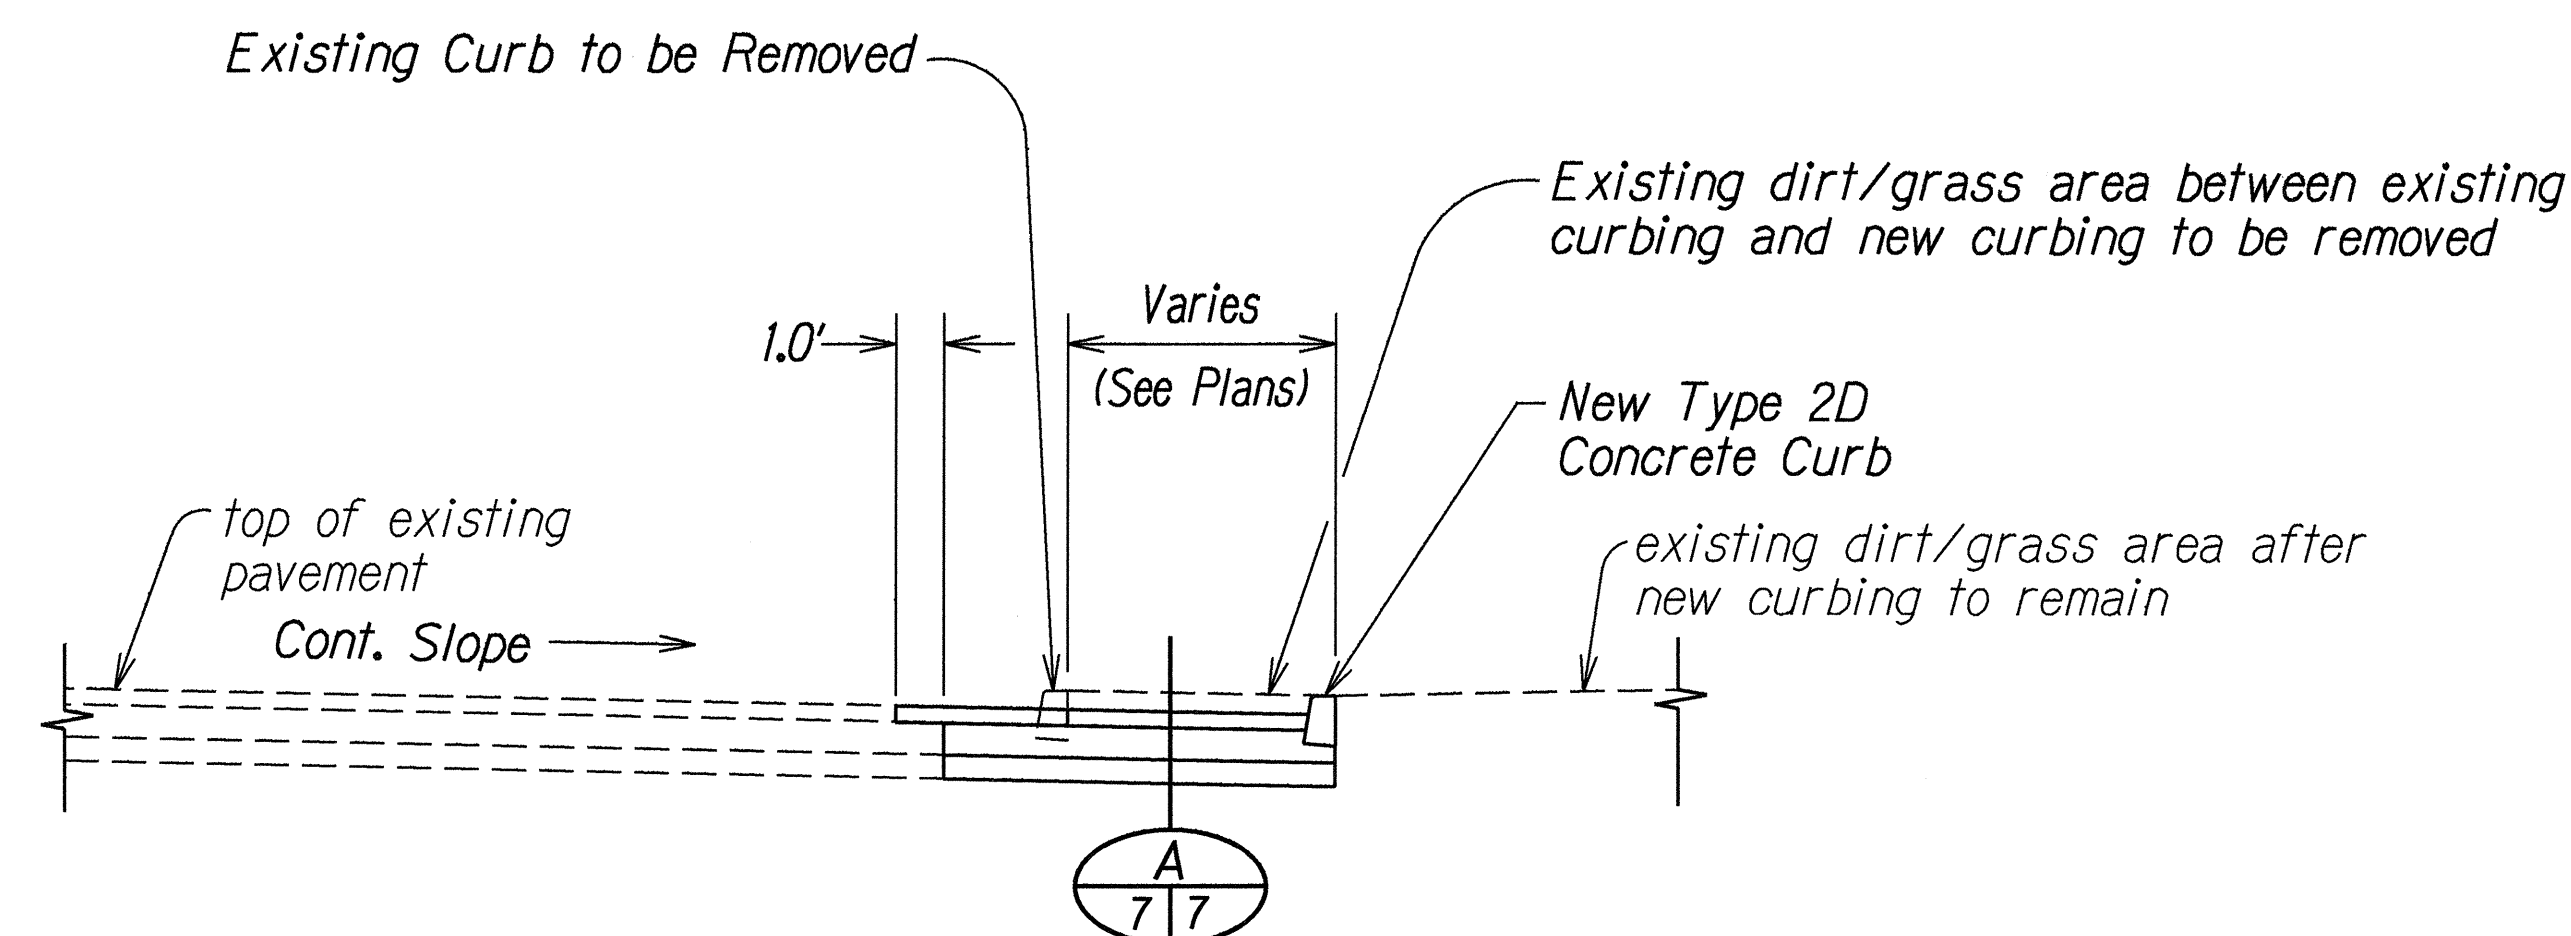


ISLAND RECONSTRUCTION DETAIL  
Scale: 1/4"=1'-0"

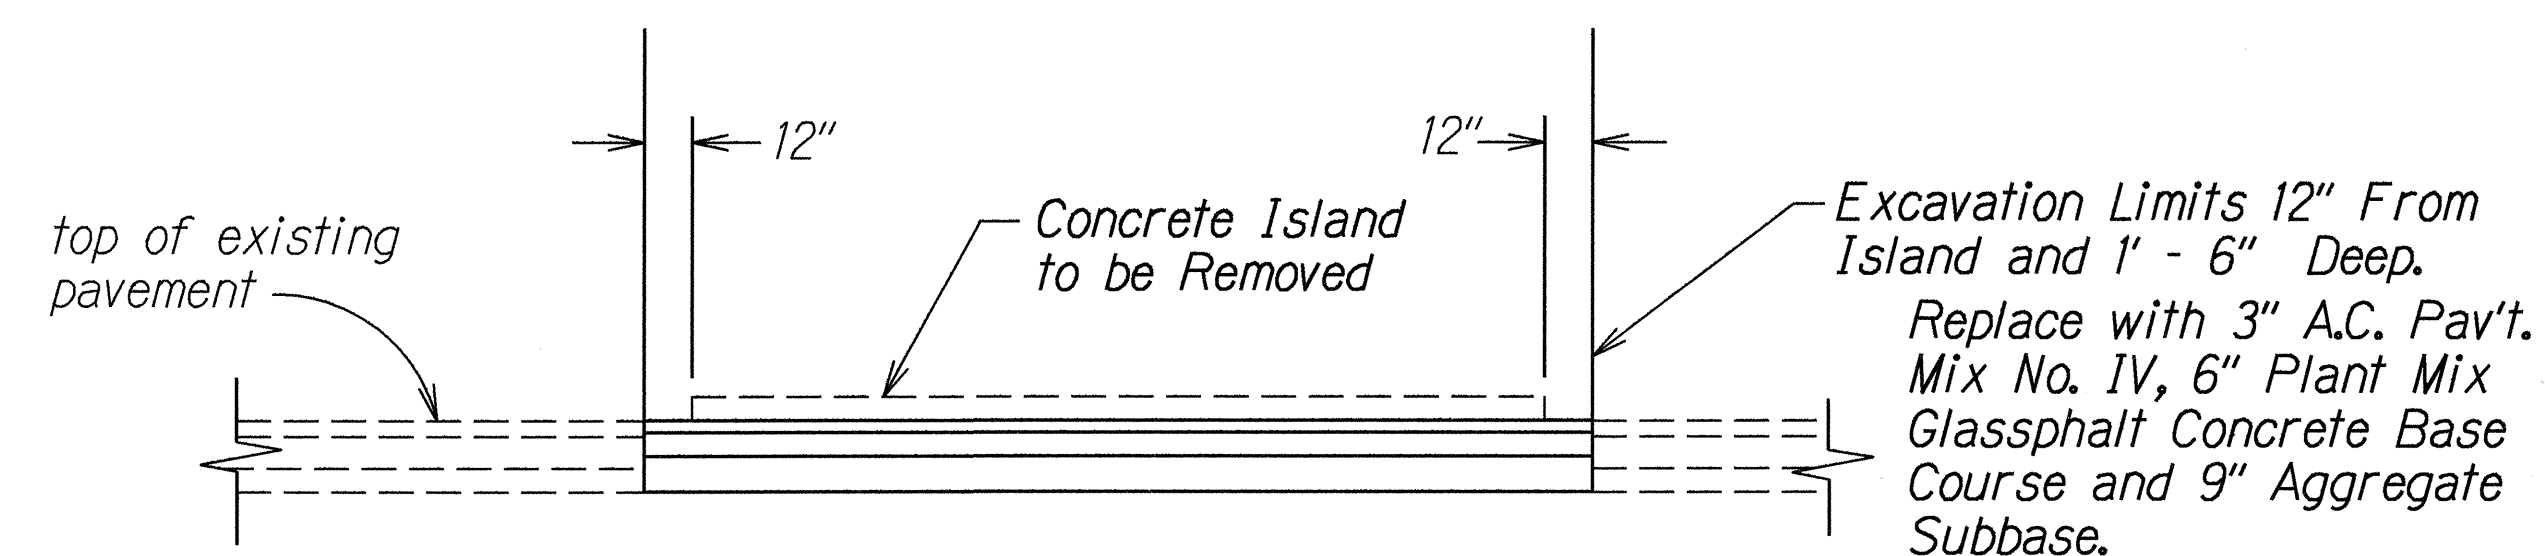

TYPICAL SECTION  
DEMOLITION OF CONCRETE ISLAND  
Not to Scale

- NOTE:
1. Provide Smooth Transition to Existing Pavement.
  2. Remove all Pavement Markings from Concrete Island.
  2. Demolition of Concrete Island shall be paid under Removal of Existing Raised Median Islands.

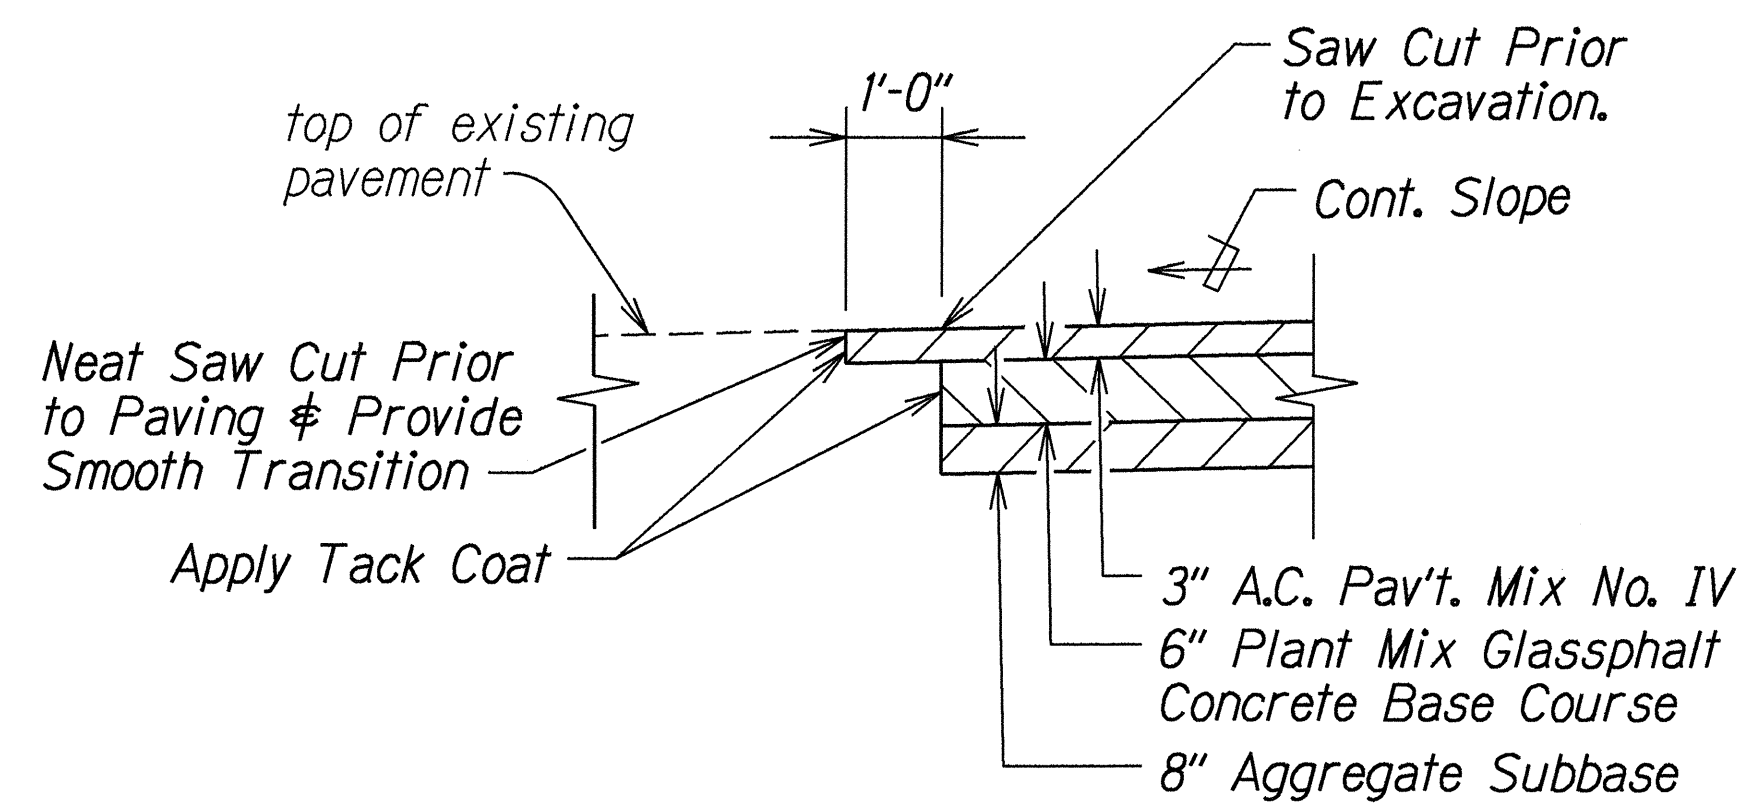

DETAIL  
Scale: 1"=1'-0"

SURVEY PLOTTED BY	DATE
DESIGNED BY	
NOTED BY	
QUANTITIES BY	
CHECKED BY	

STATE OF HAWAII  
DEPARTMENT OF TRANSPORTATION  
HIGHWAYS DIVISION

**TYPICAL SECTION**

**FARRINGTON HIGHWAY IMPROVEMENTS**

**Waialeale Road to Aniani Place**

**Project No. 7101A-01-00**

Scale: As Shown      Date: July, 2000

SHEET No. 1 OF 1 SHEETS