




FED. ROAD DIST. NO.	STATE	PROJ. NO.	FISCAL YEAR	SHEET NO.	TOTAL SHEETS
HAWAII	HAW.	7101A-02-99	2000	6	32

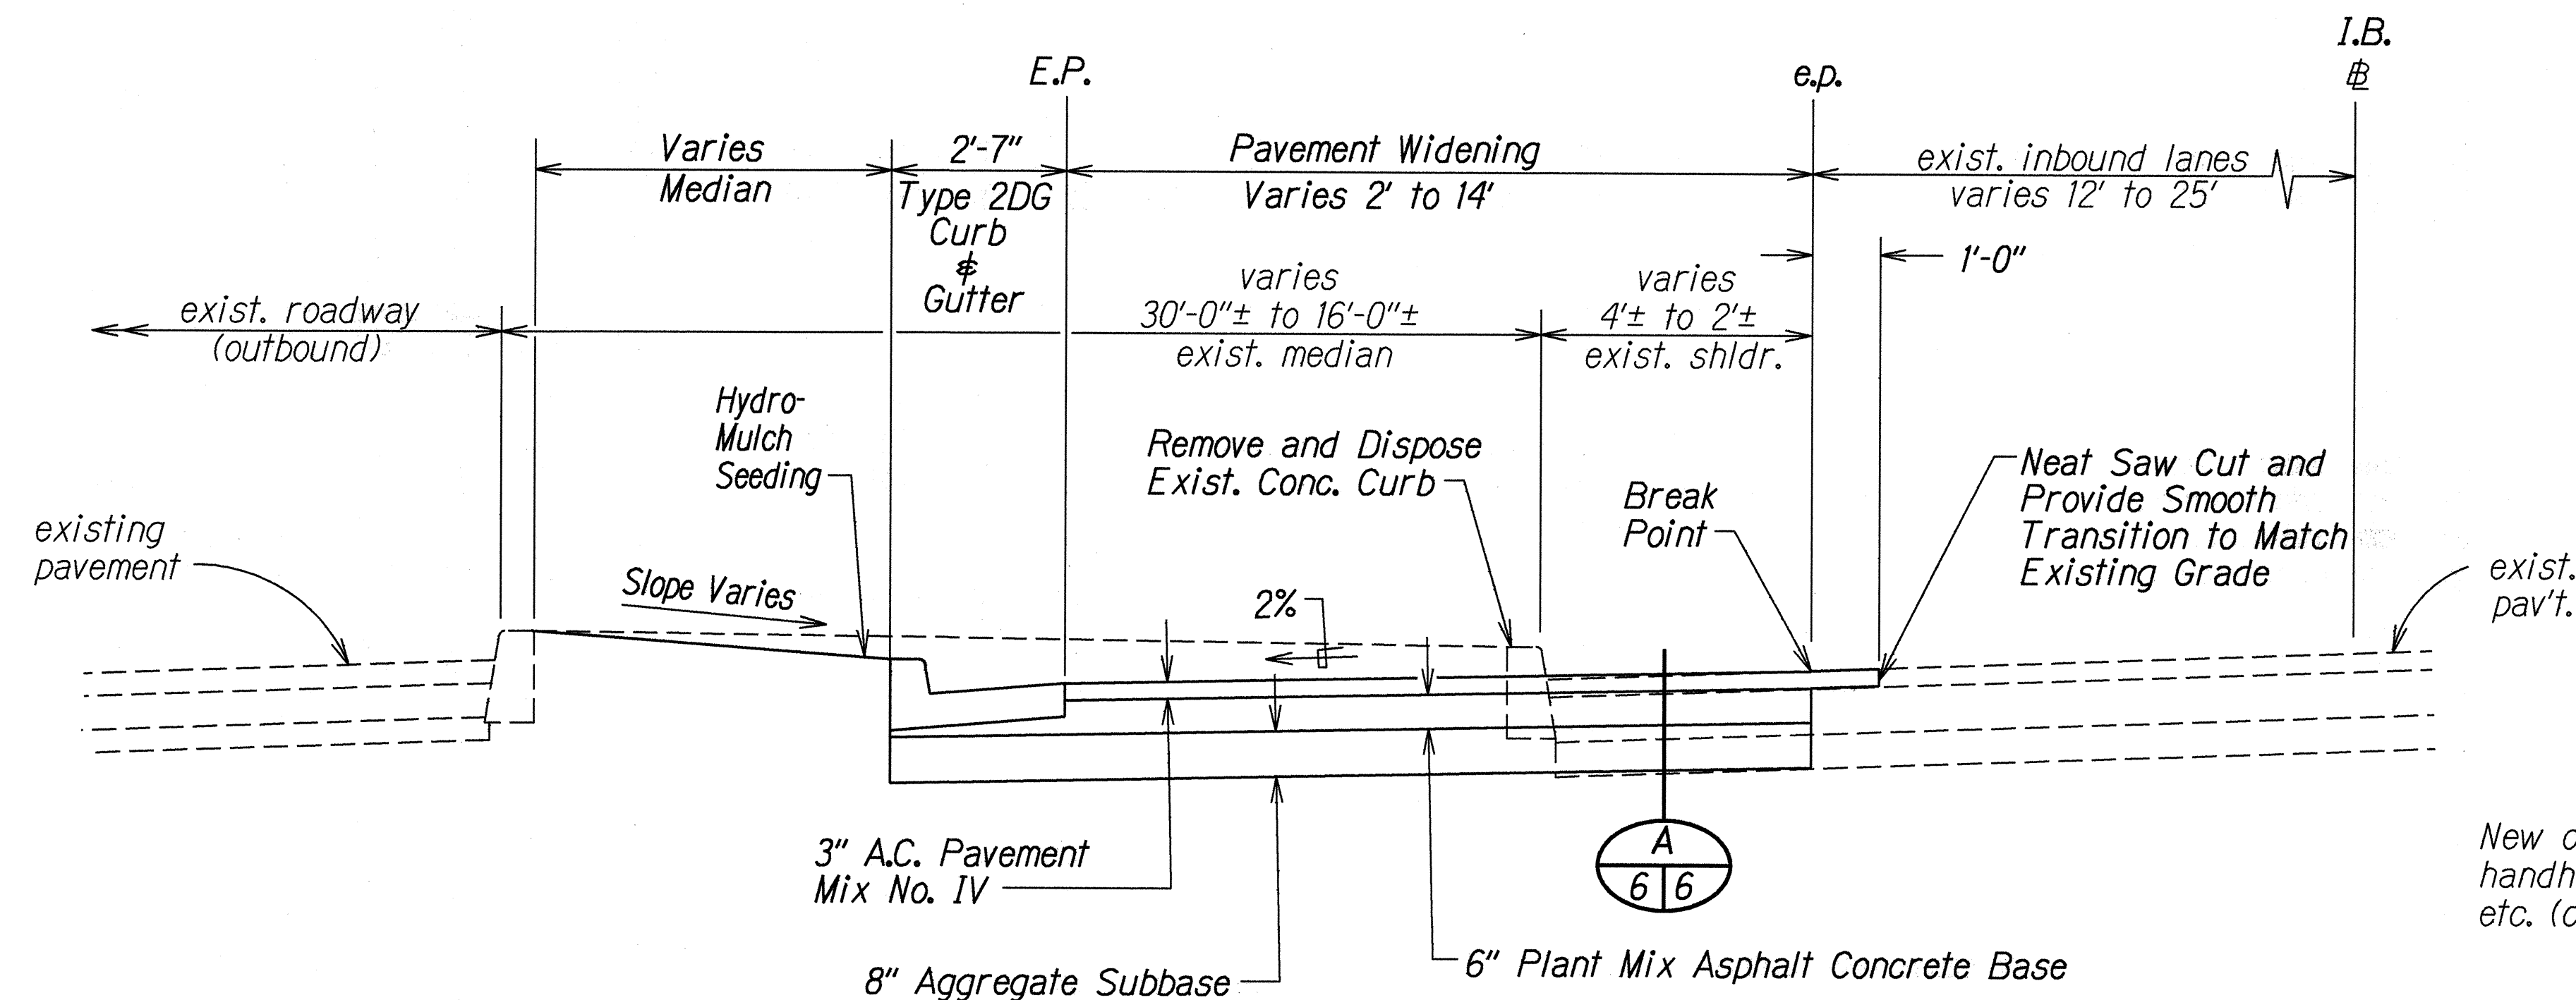


TYPICAL SECTION  
FARRINGTON HIGHWAY (INBOUND)  
Scale: 1/2"=1'-0"

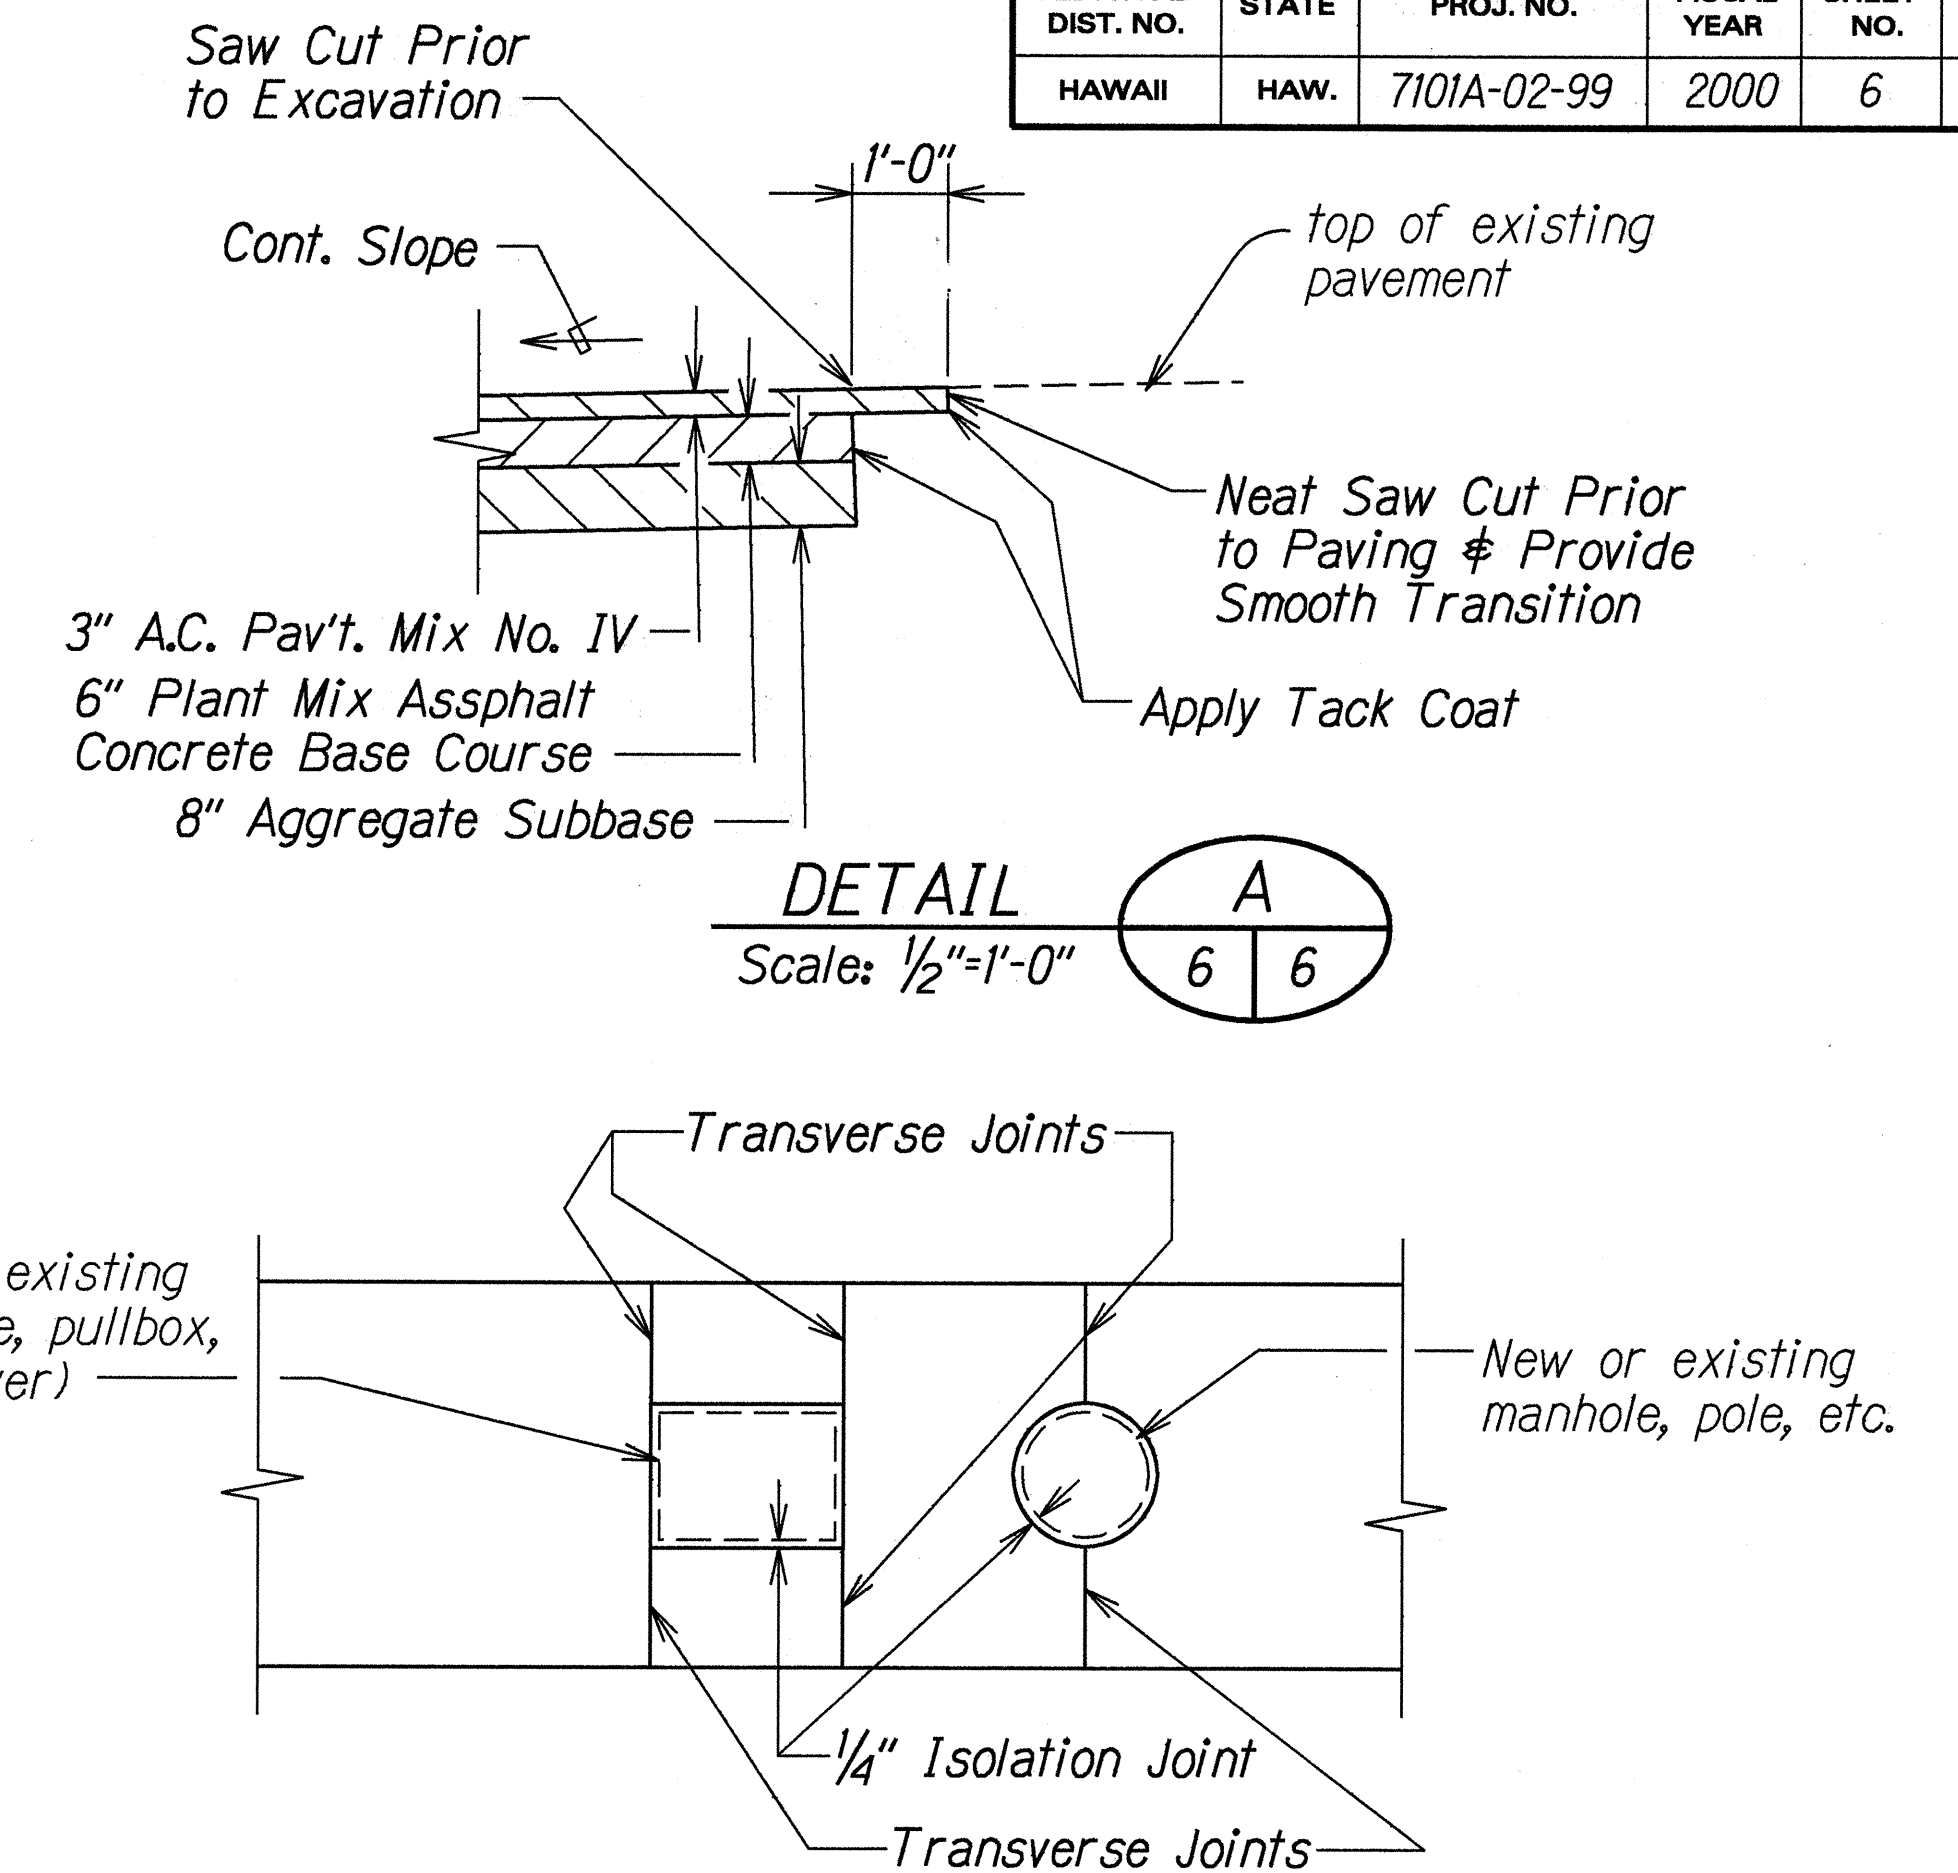

SIDEWALK  
ISOLATION JOINT DETAIL  
Not To Scale

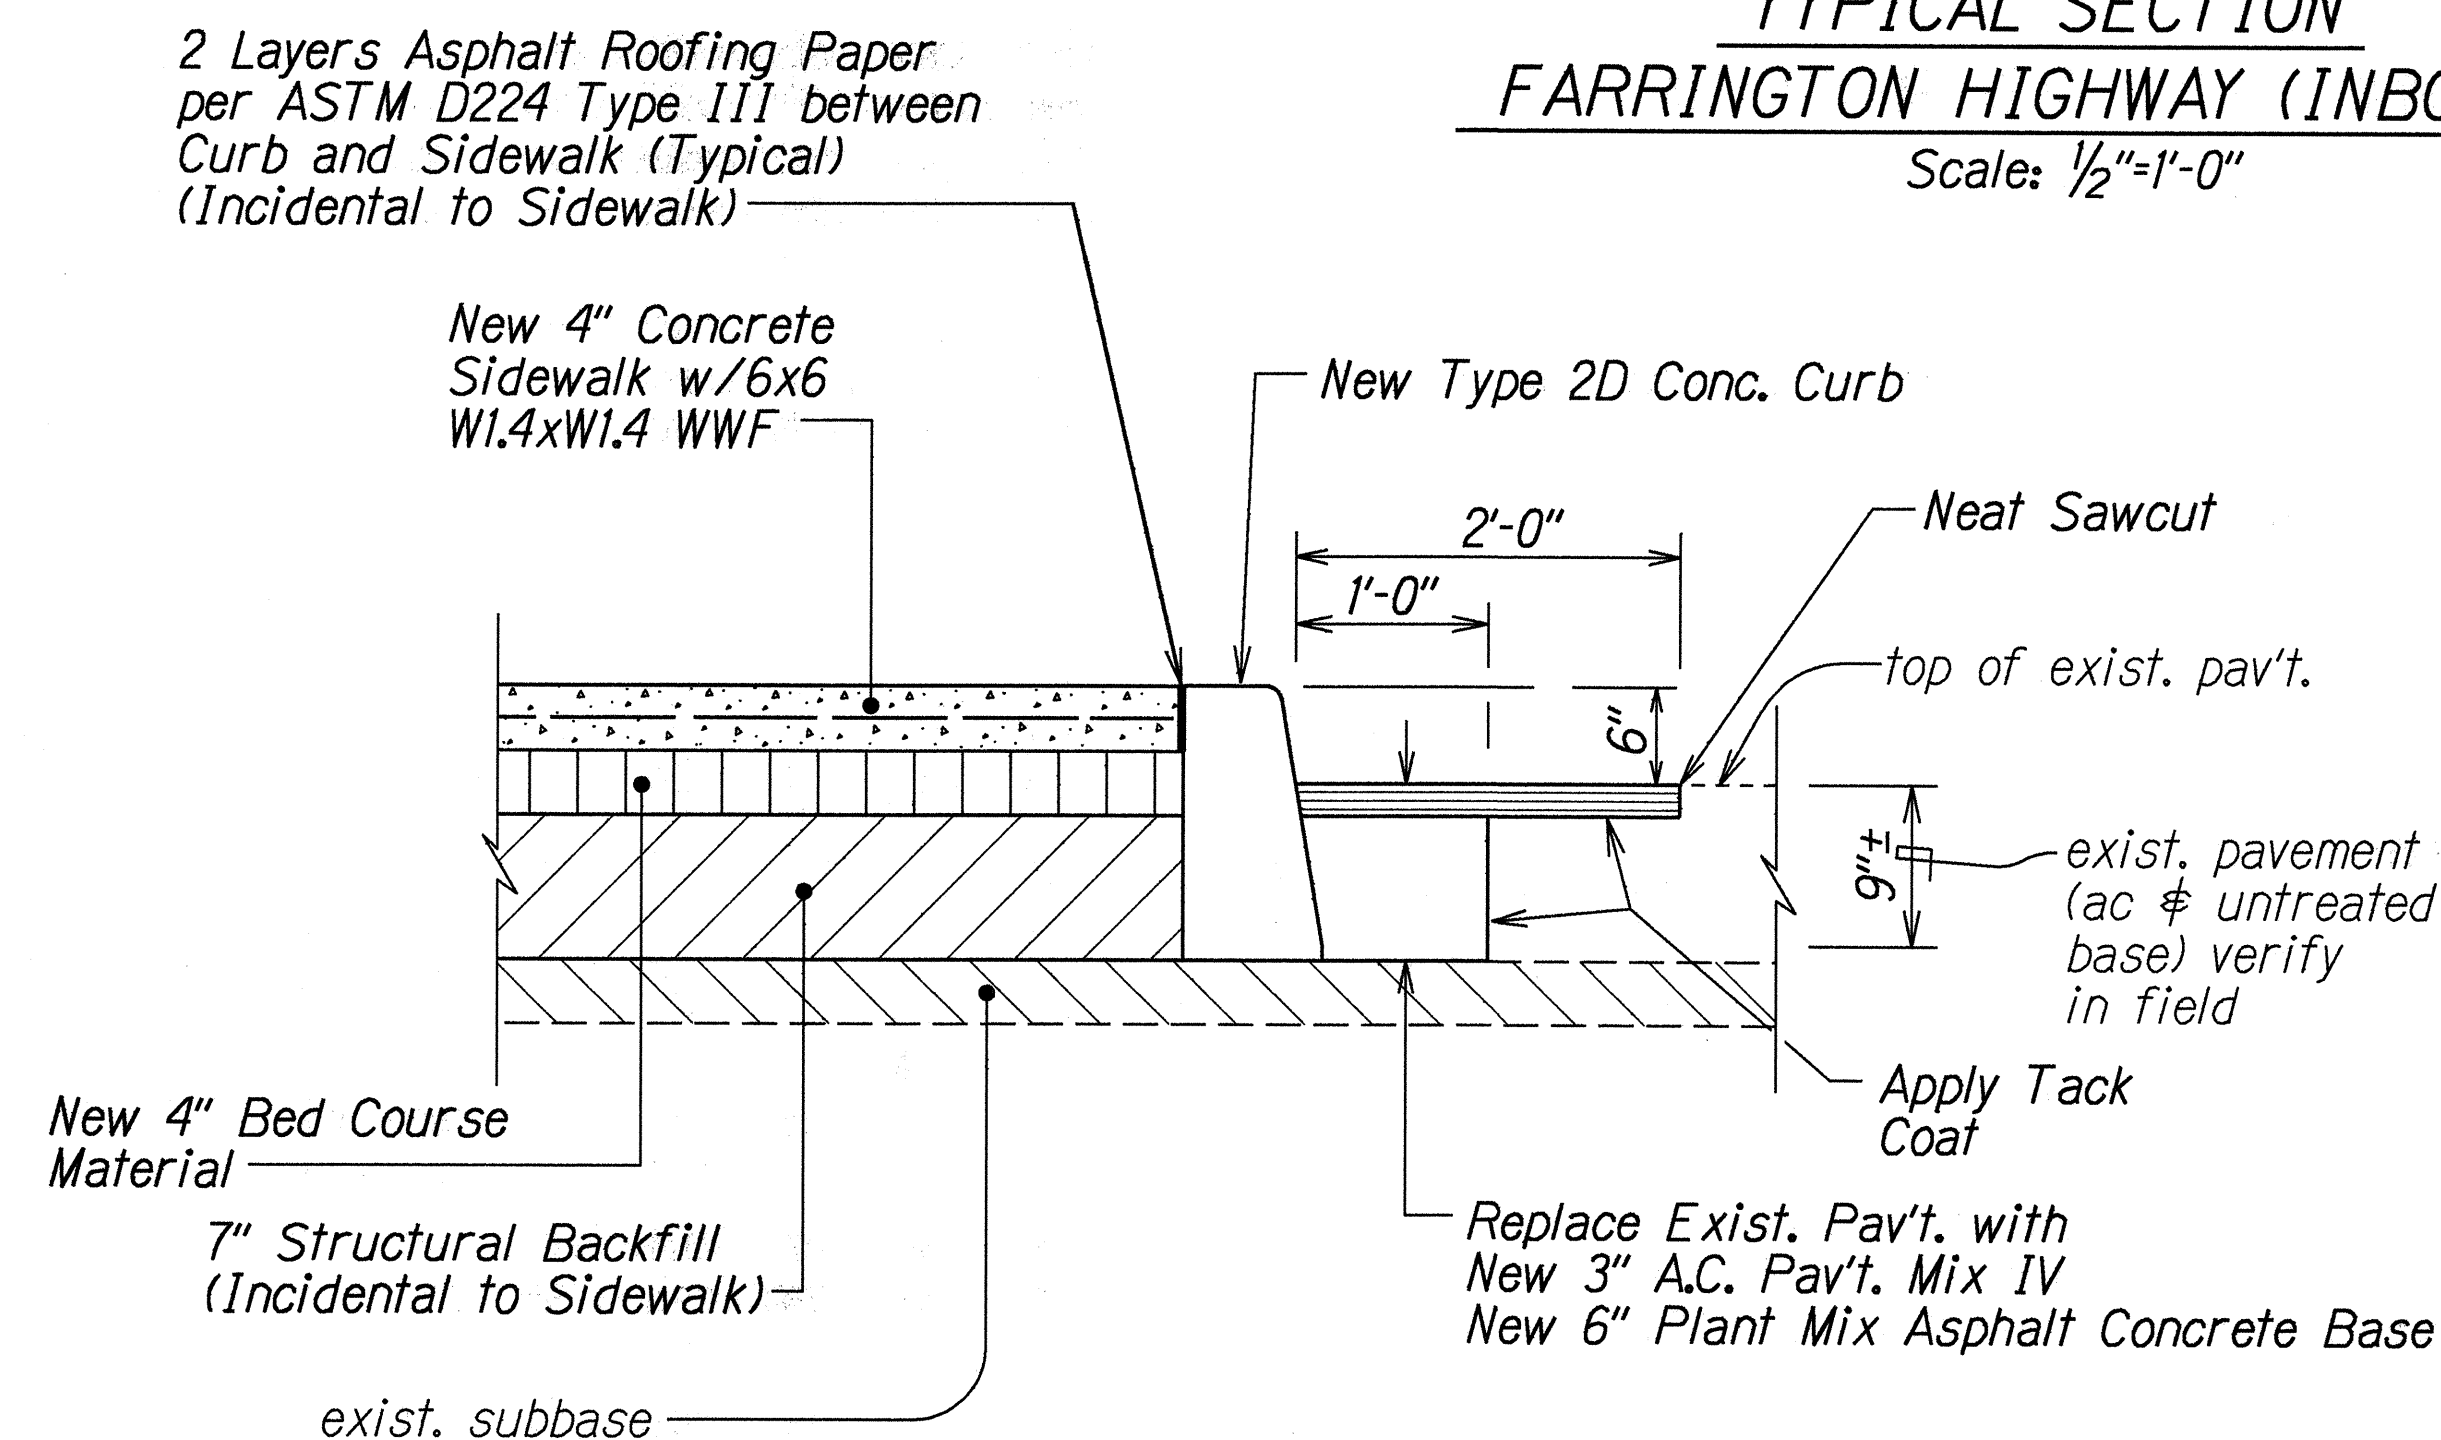

TYPICAL SECTION  
RECONSTRUCTION OF RAISED MEDIAN ISLAND  
*Not to Scale*

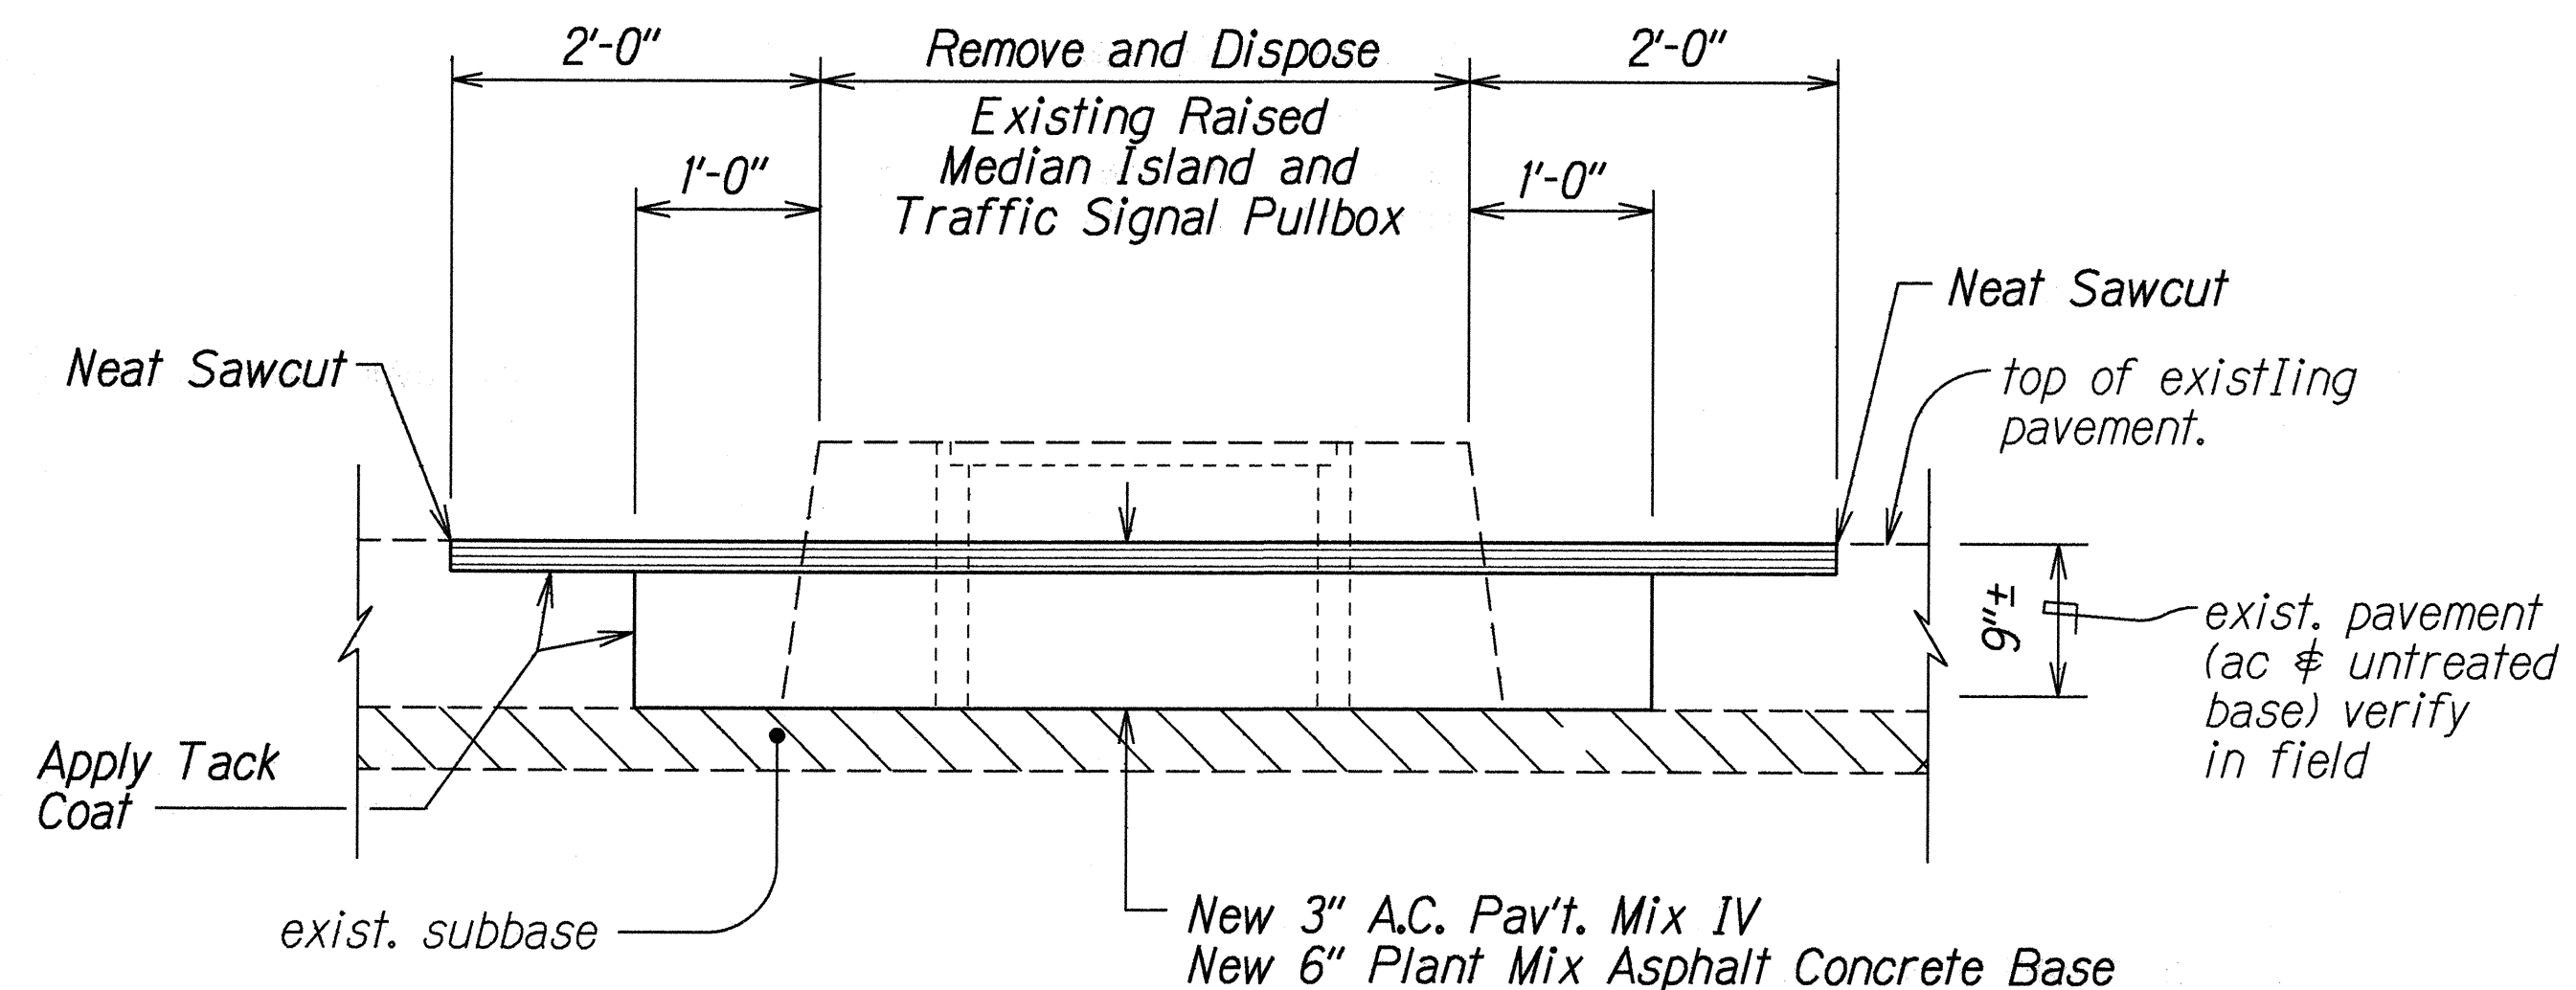

TYPICAL SECTION  
EXISTING RAISED MEDIAN ISLAND  
*Not to Scale*

*NOTE: Remove and dispose the existing raised Median Islands including A.C. Pavement, Concrete Curb, Traffic Signal Pull Box, and Untreated base. This work shall be paid for under Item No. 202.0500 - Removal of Existing Raised Median Islands.*

ORIGINAL PLAN	SURVEY PLOTTED BY _____	DATE _____
	DRAWN BY <i>km</i>	• <i>X</i>
	TRACED BY _____	• _____
	DESIGNED BY <i>BT</i>	• _____
	QUANTITIES BY _____	• _____
	CHECKED BY _____	• _____
	<i>ddg km</i>	• _____
	<i>mm</i>	• _____
	<i>mm</i>	• _____

STATE OF HAWAII  
DEPARTMENT OF TRANSPORTATION  
HIGHWAYS DIVISION

**TYPICAL SECTIONS**

**FARRINGTON HIGHWAY**

**Intersection Improvements at Leoku Street**

**Project No. 7101A-02-99**

Scale: As Shown Date: Aug., 1999

SHEET No. 1 OF 1 SHEETS