


APPENDIX B:

FIGURES

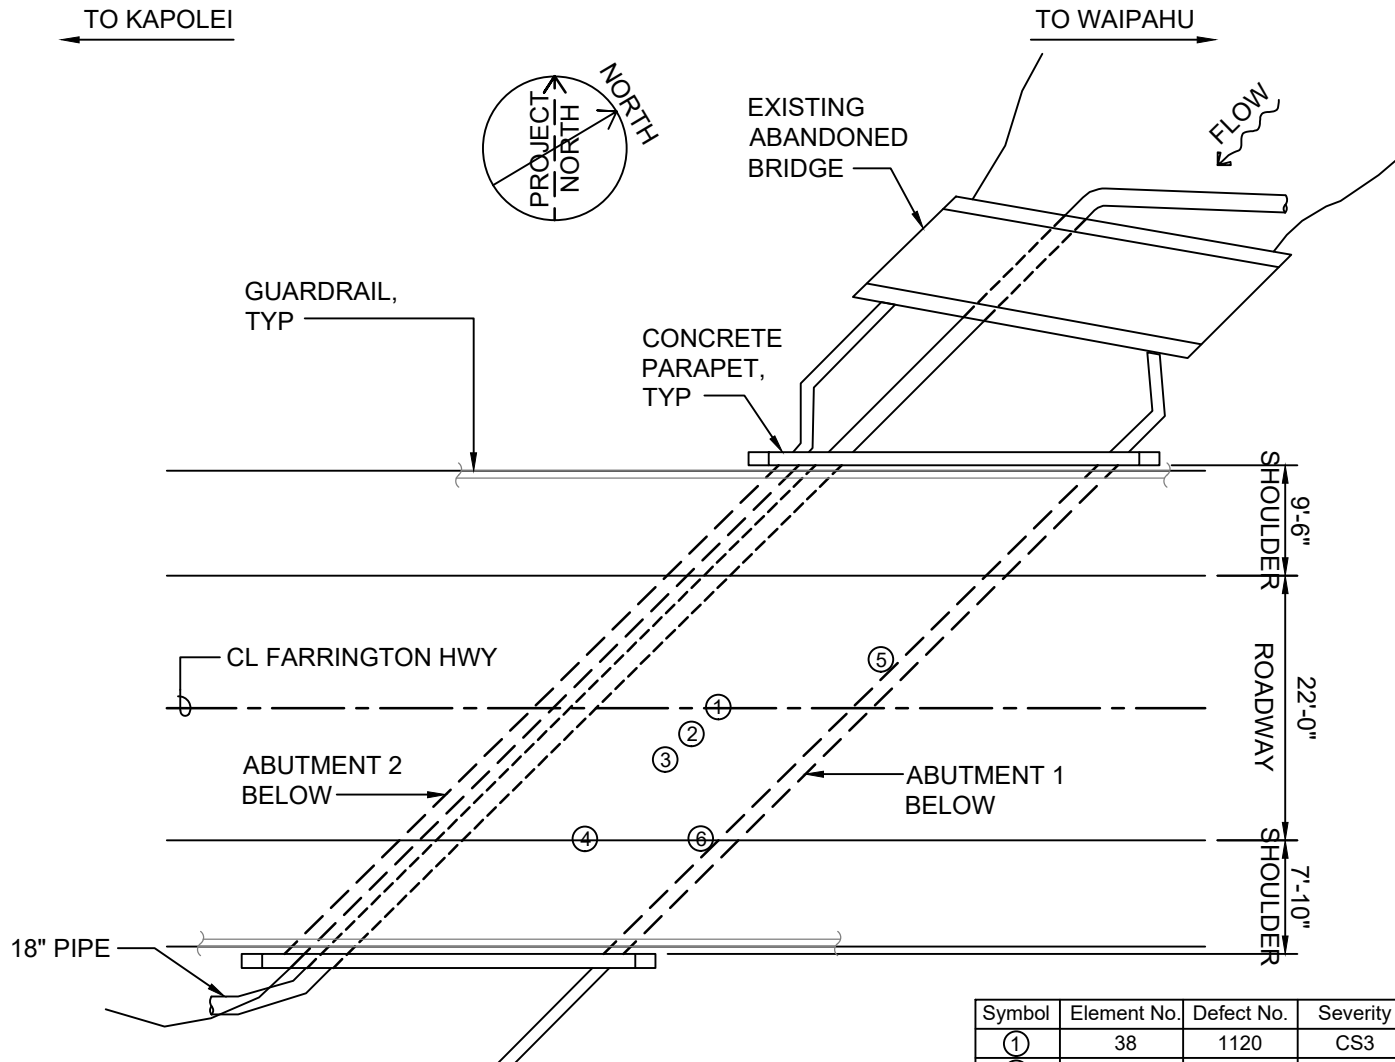

Symbol	Element No.	Defect No.	Severity	Defect Quantity	Photo No.
①	38	1120	CS3	25 SF	15
②	38	1120	CS3	25 SF	16
③	38	1120	CS3	25 SF	17
④	38	1120	CS3	25 SF	18
⑤	215	1130	CS3	1 FT	21
⑥	215	1130	CS3	1 FT	22


BRIDGE PLAN

NOT TO SCALE

Bridge Name: FARRINGTON HIGHWAY BRIDGE NO. 2 OVER HUNEHUNE STREAM

City Bridge No. 924

Structure No. 003924001100001

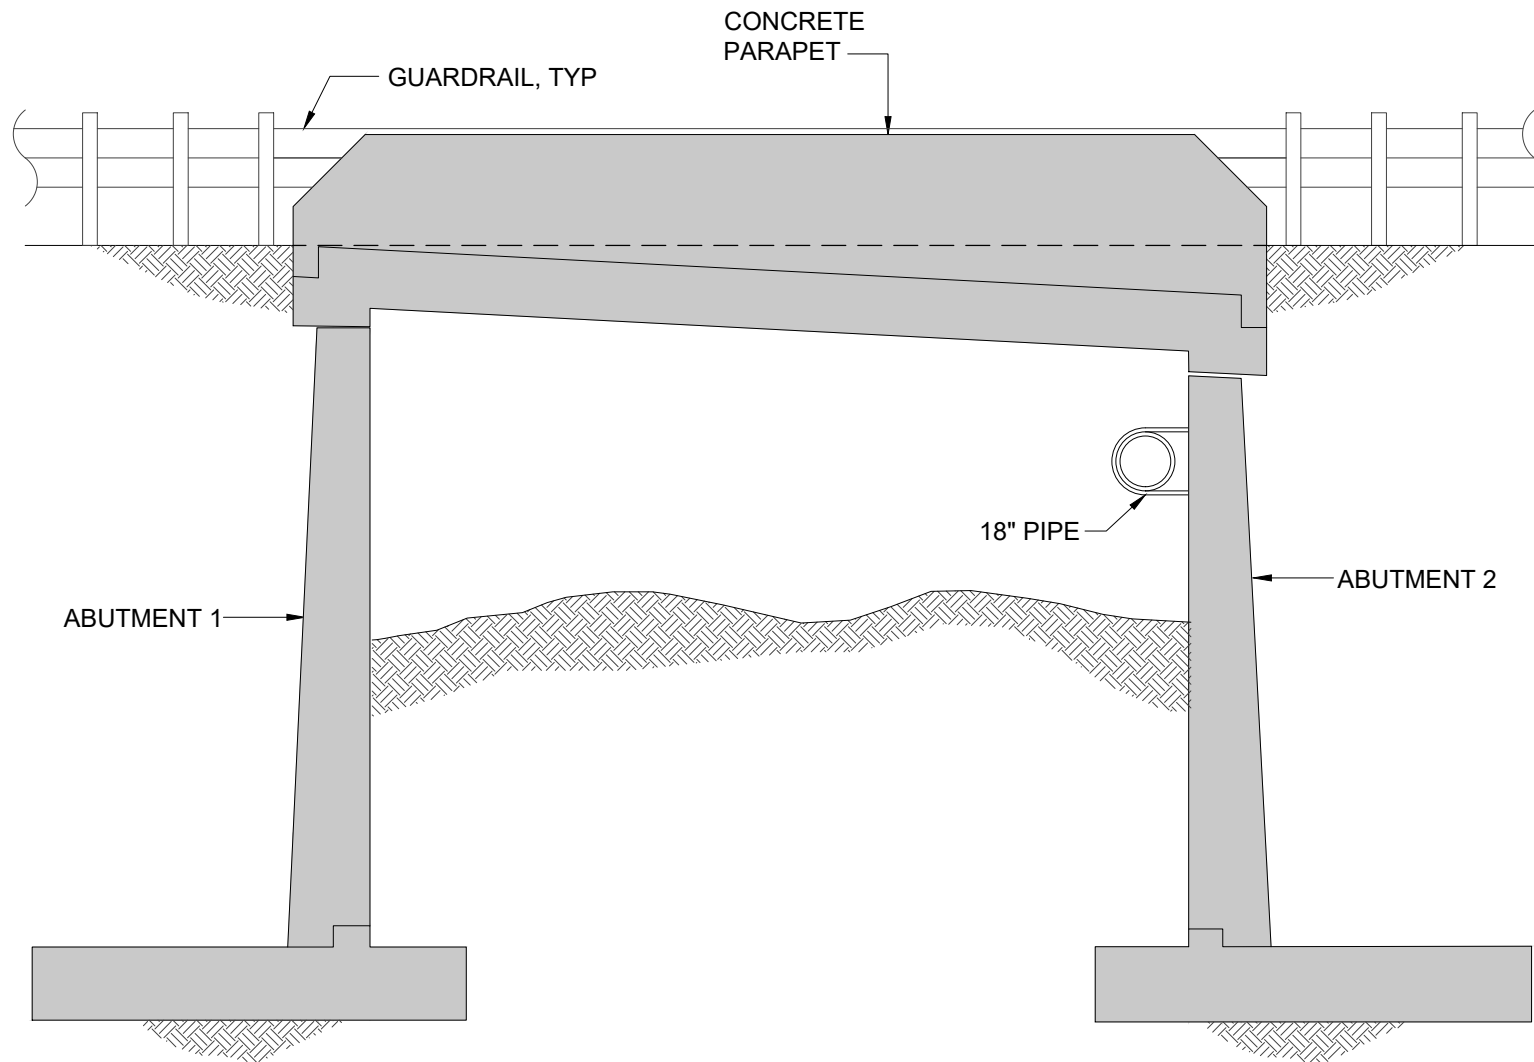


TRANSVERSE SECTION

NOT TO SCALE

Bridge Name: FARRINGTON HIGHWAY BRIDGE NO. 2 OVER HUNEHUNE STREAM

City Bridge No. 924

Structure No. 003924001100001

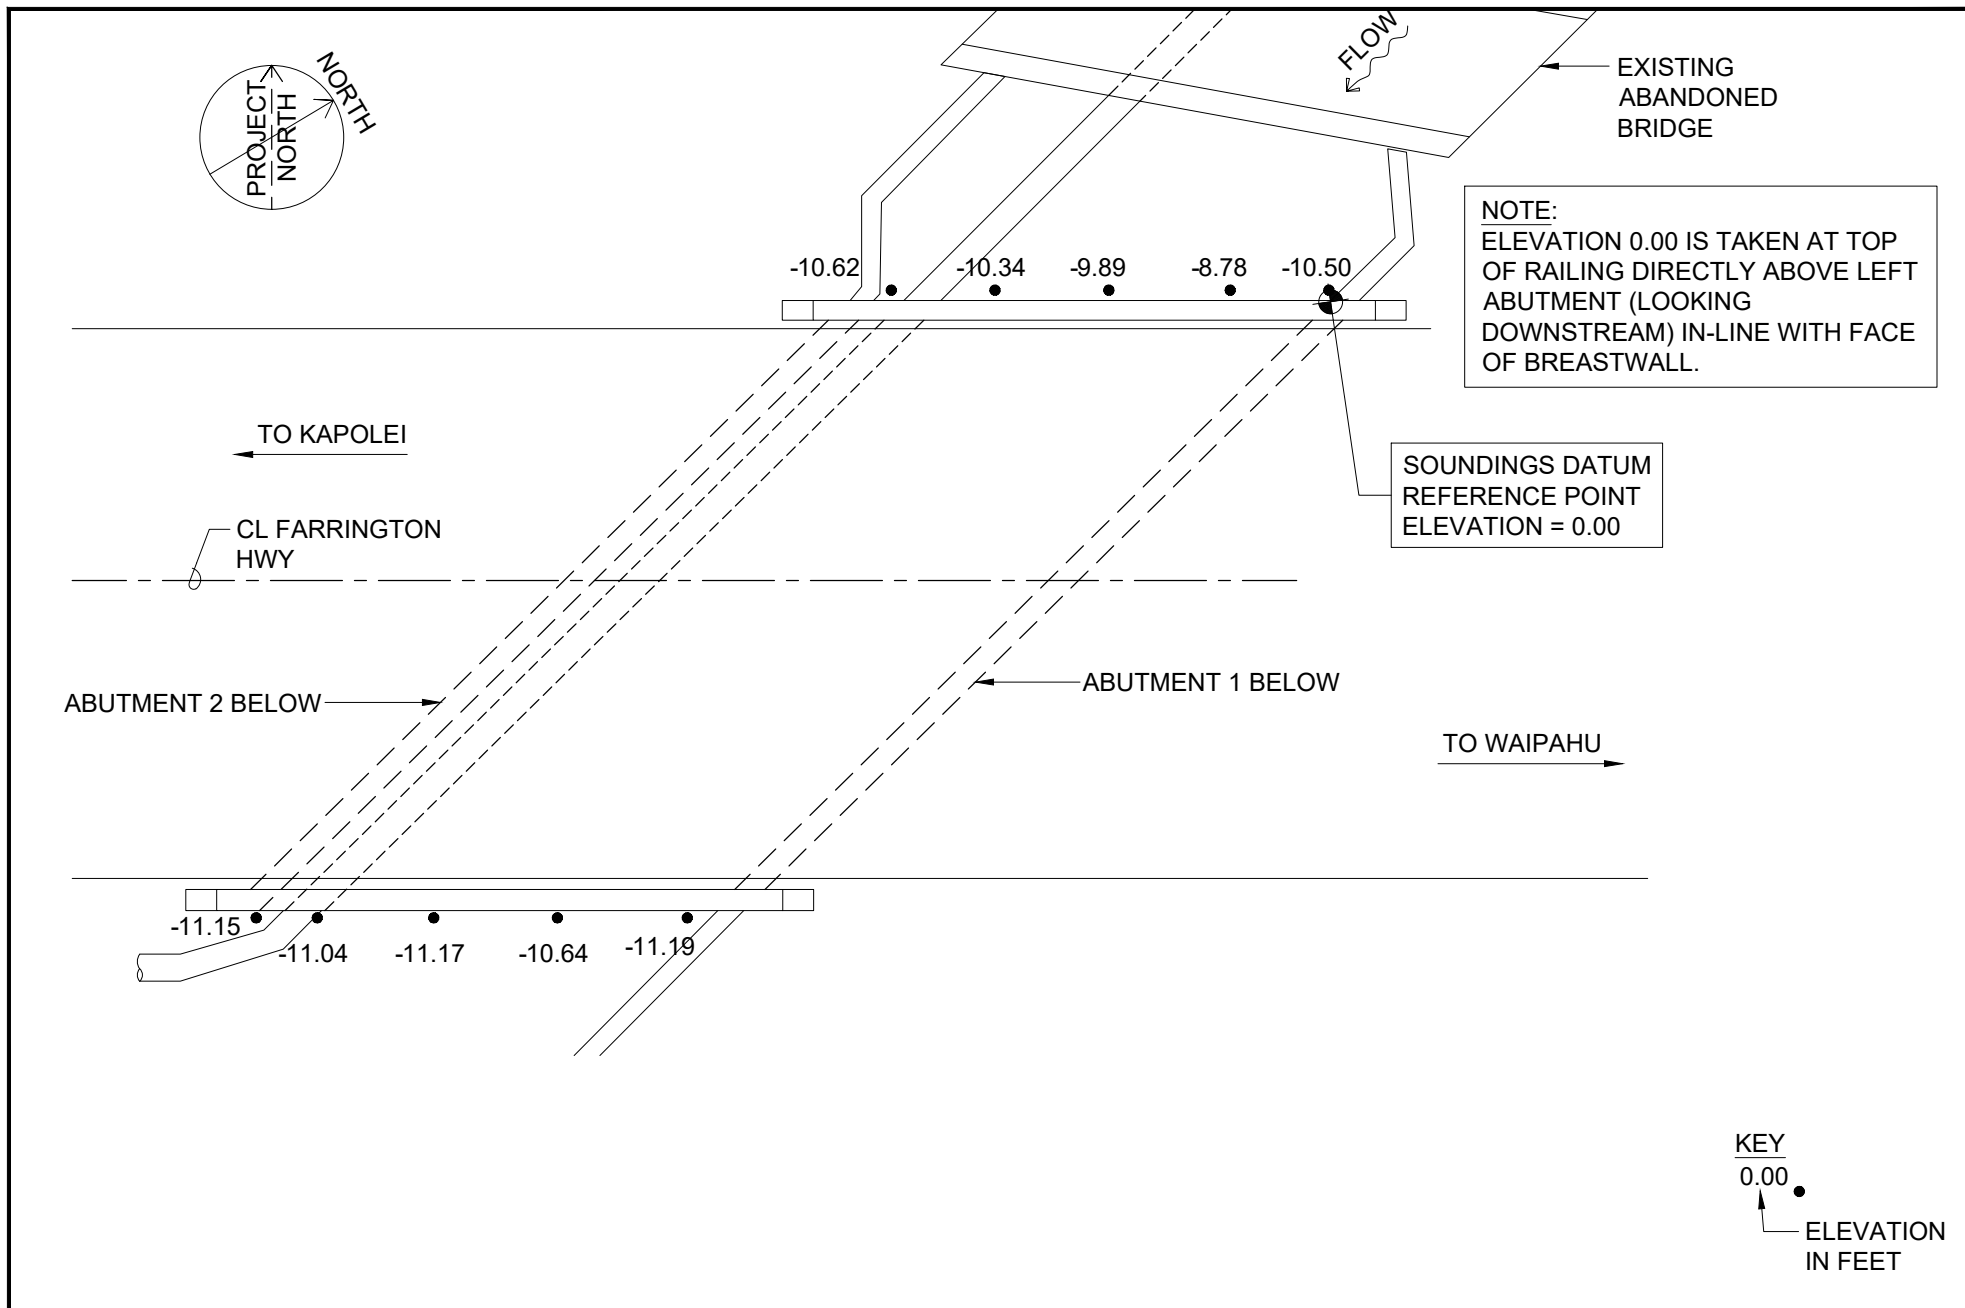


BRIDGE PLAN - SOUNDINGS

NOT TO SCALE

Bridge Name: FARRINGTON HIGHWAY BRIDGE NO. 2 OVER HUNEHUNE STREAM

City Bridge No. 924

Structure No. 003924001100001

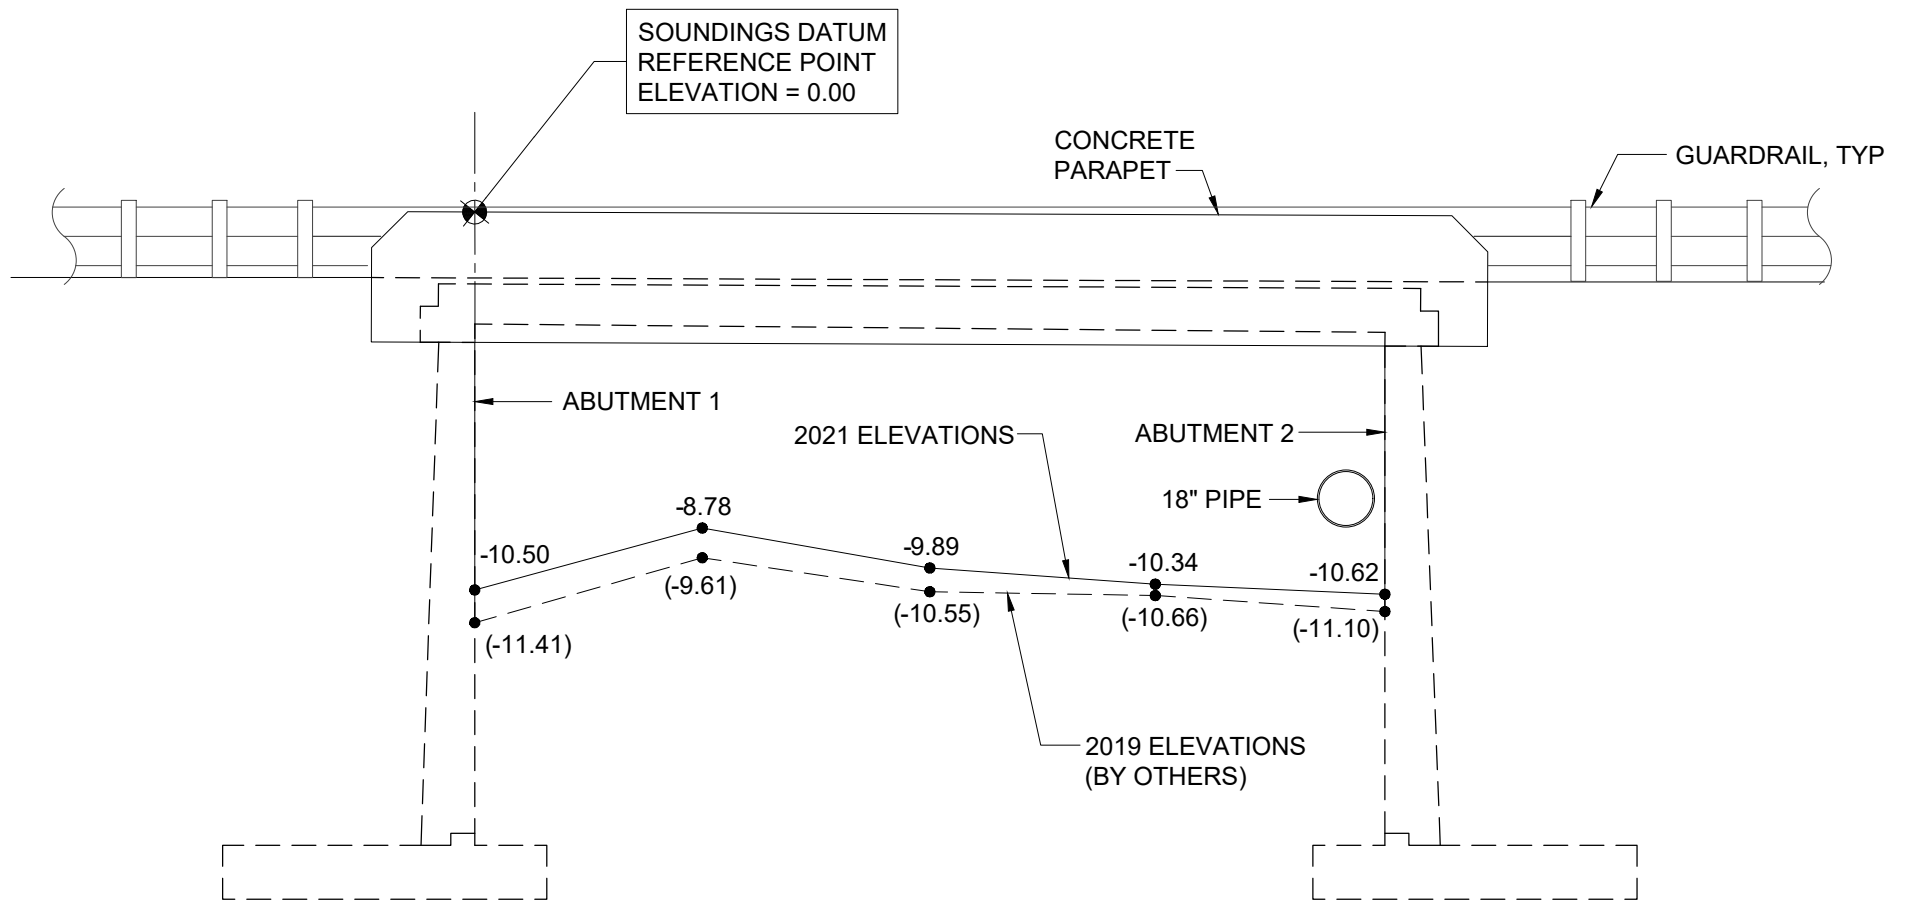

BASED ON 1940 AS-BUILTS
BOTTOM OF SPREAD
FOOTING ELEVATION:

ABUTMENT 1 = - 19.09
ABUTMENT 2 = - 18.99

KEY
(0.00) — —
— ELEVATION IN FEET (2019
ELEVATIONS BY OTHERS)
0.00 — —
— ELEVATION IN FEET
(2021 ELEVATIONS)


UPSTREAM ELEVATION - SOUNDINGS

NOT TO SCALE

Bridge Name: FARRINGTON HIGHWAY BRIDGE NO. 2 OVER HUNEHUNE STREAM

City Bridge No. 924

Structure No. 003924001100001

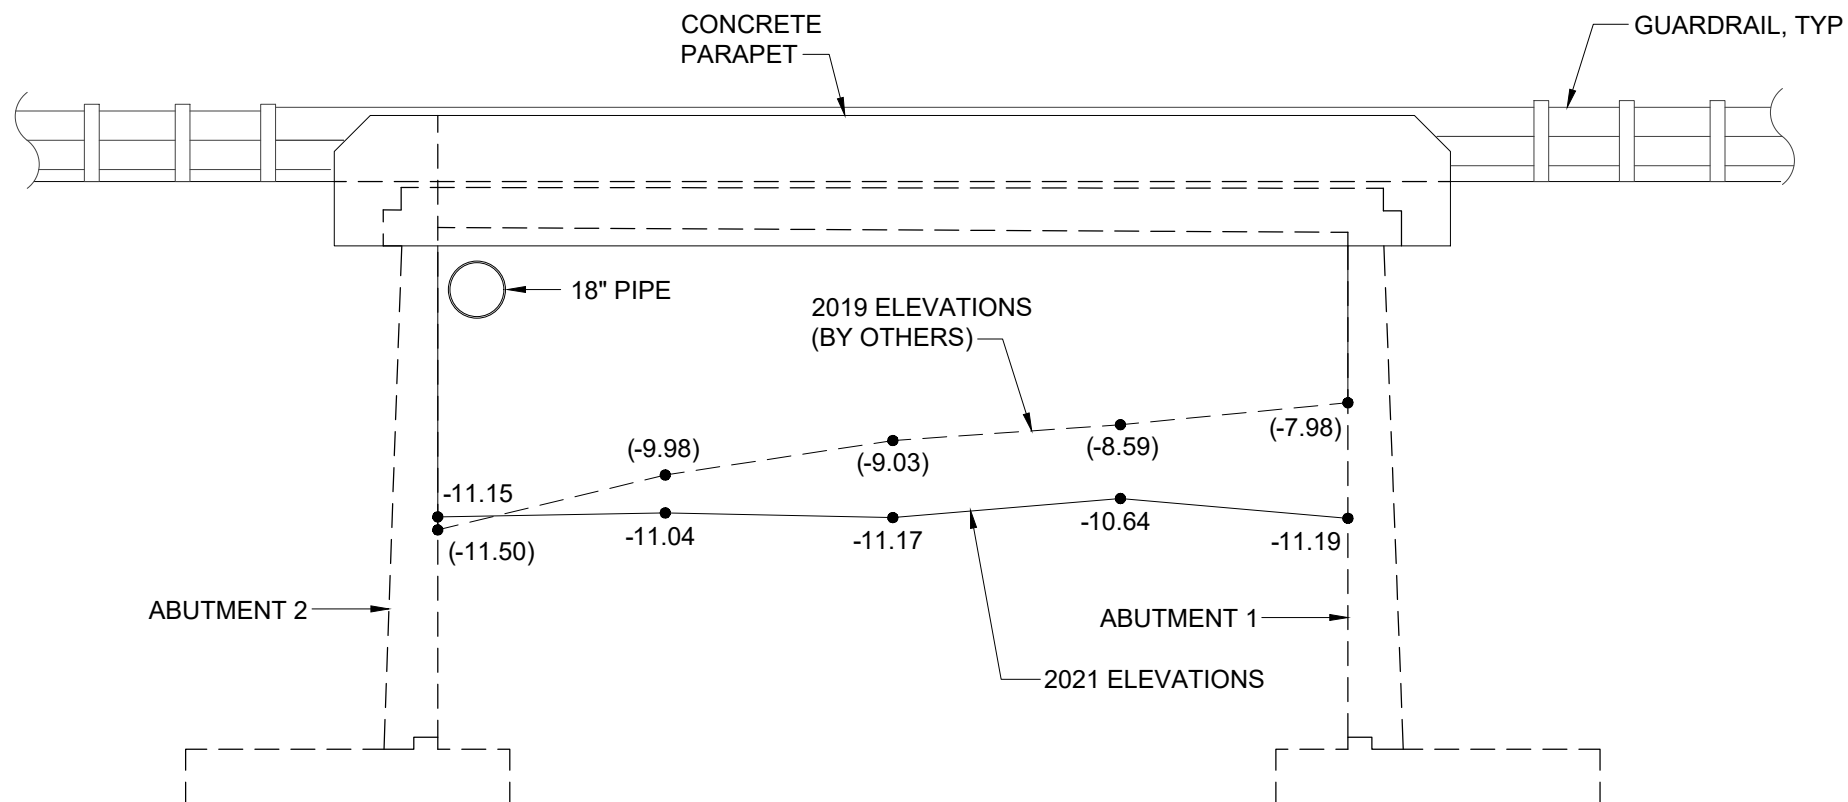

BASED ON 1940 AS-BUILTS
BOTTOM OF SPREAD
FOOTING ELEVATION:

ABUTMENT 1 = - 18.94
ABUTMENT 2 = - 15.84


DOWNSTREAM ELEVATION - SOUNDINGS

NOT TO SCALE


Bridge Name: FARRINGTON HIGHWAY BRIDGE NO. 2 OVER HUNEHUNE STREAM

City Bridge No. 924

Structure No. 003924001100001

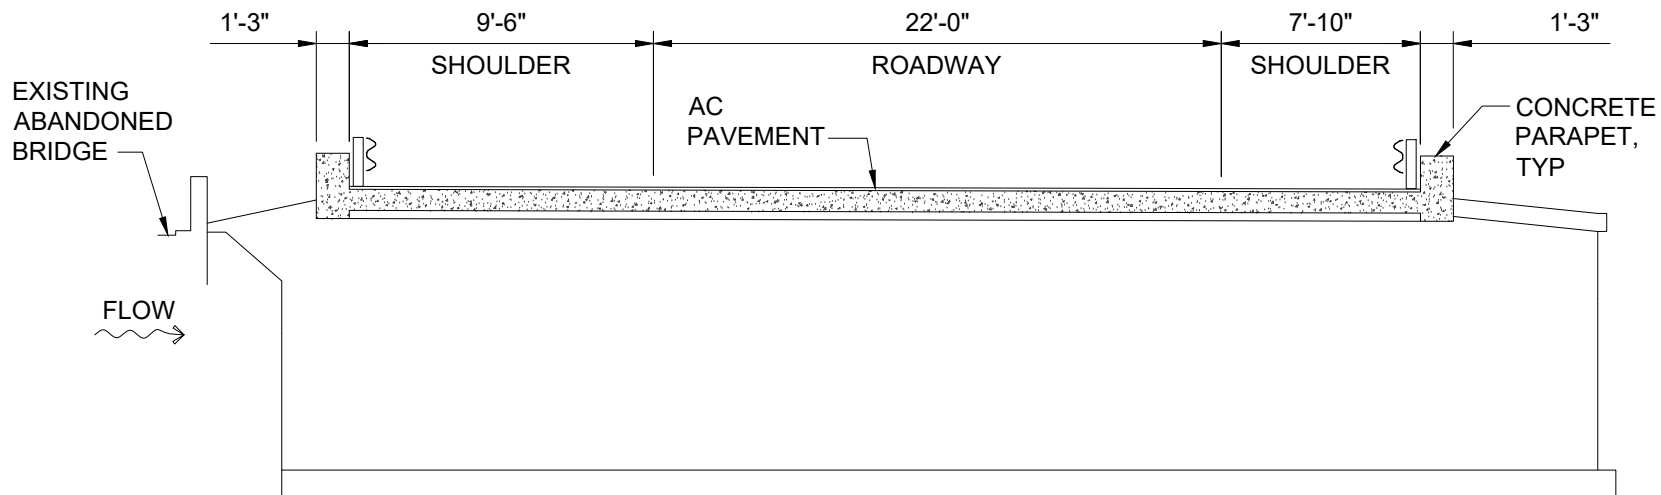

ABUTMENT 1 ELEVATION

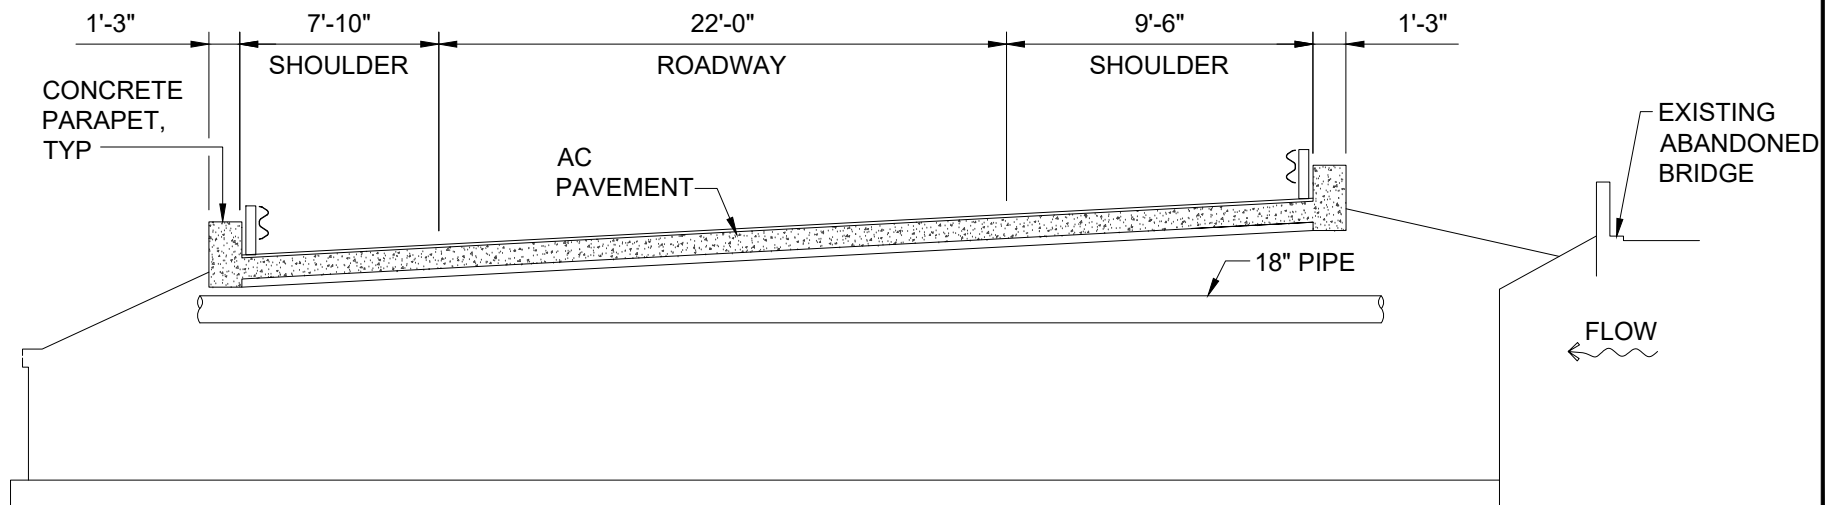

ABUTMENT 2 ELEVATION

ABUTMENTS

NOT TO SCALE

Bridge Name: FARRINGTON HIGHWAY BRIDGE NO. 2 OVER HUNEHUNE STREAM

City Bridge No. 924

Structure No. 003924001100001