

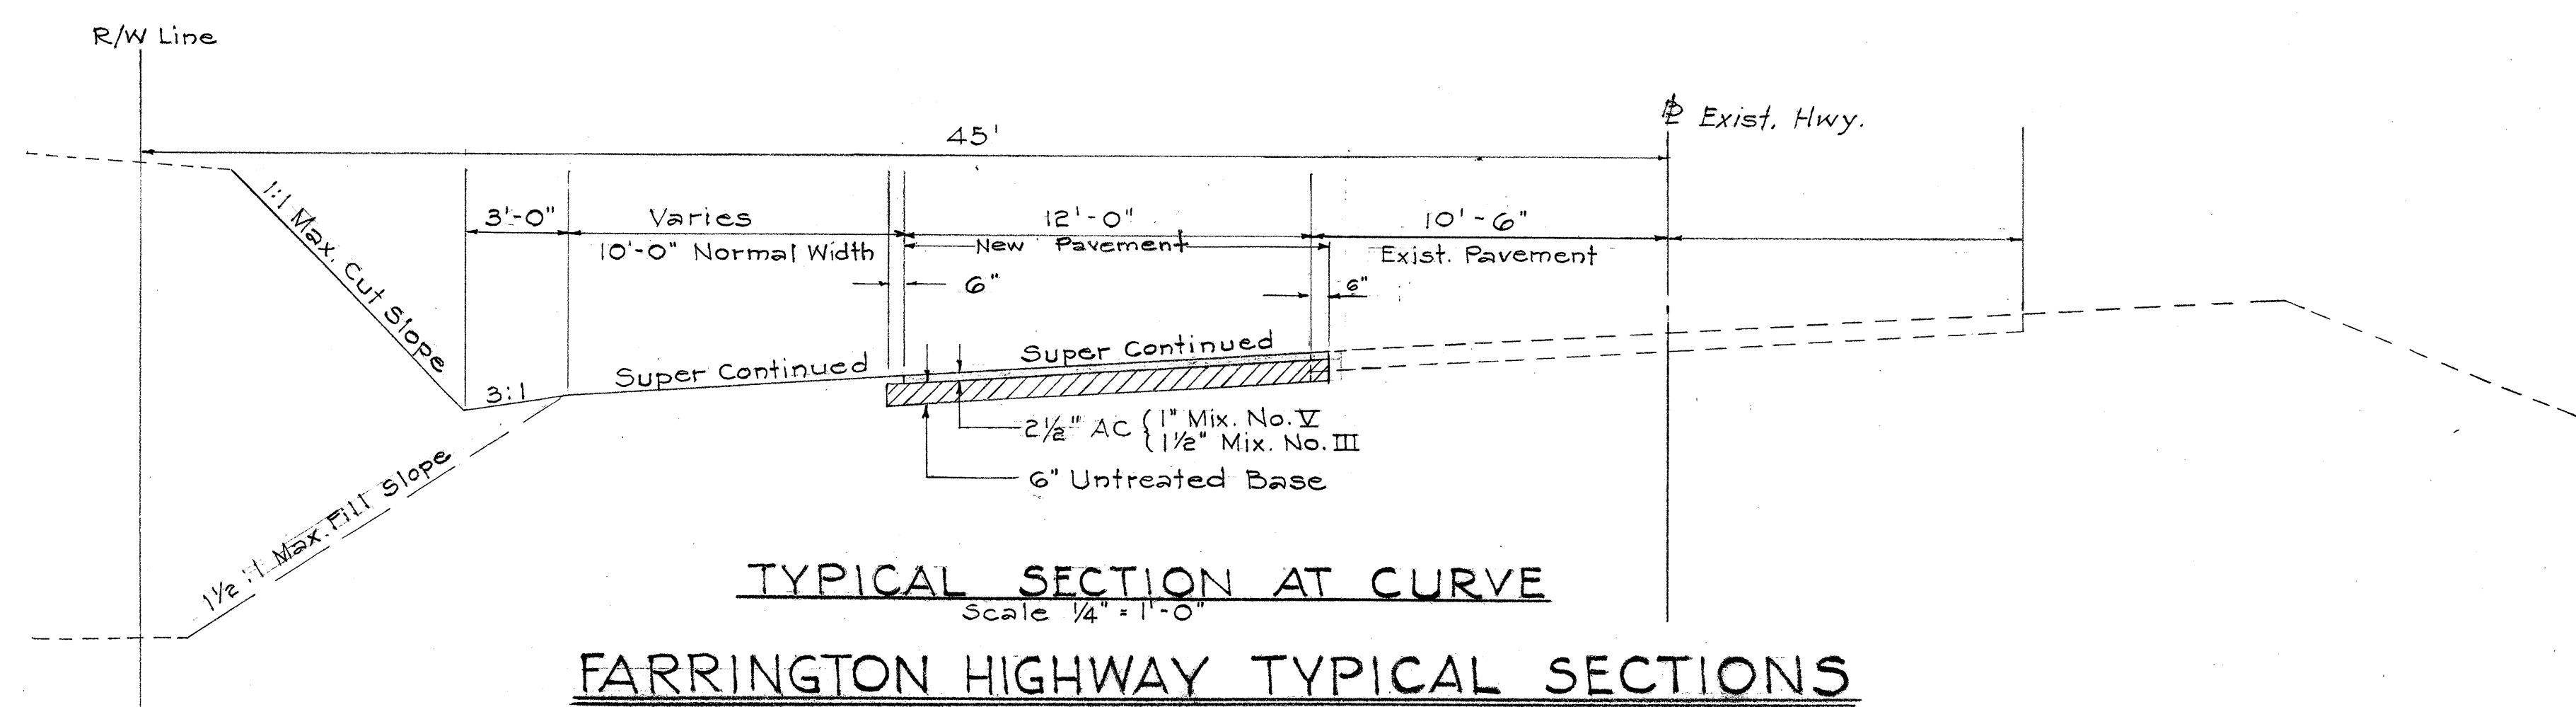


FED. ROAD DIST. NO.	STATE	PROJ. No.	FISCAL YEAR	SHEET No.	TOTAL SHEETS
HAWAII	HAW.	A-90-02-60 A-75-01-60	1960	2	17

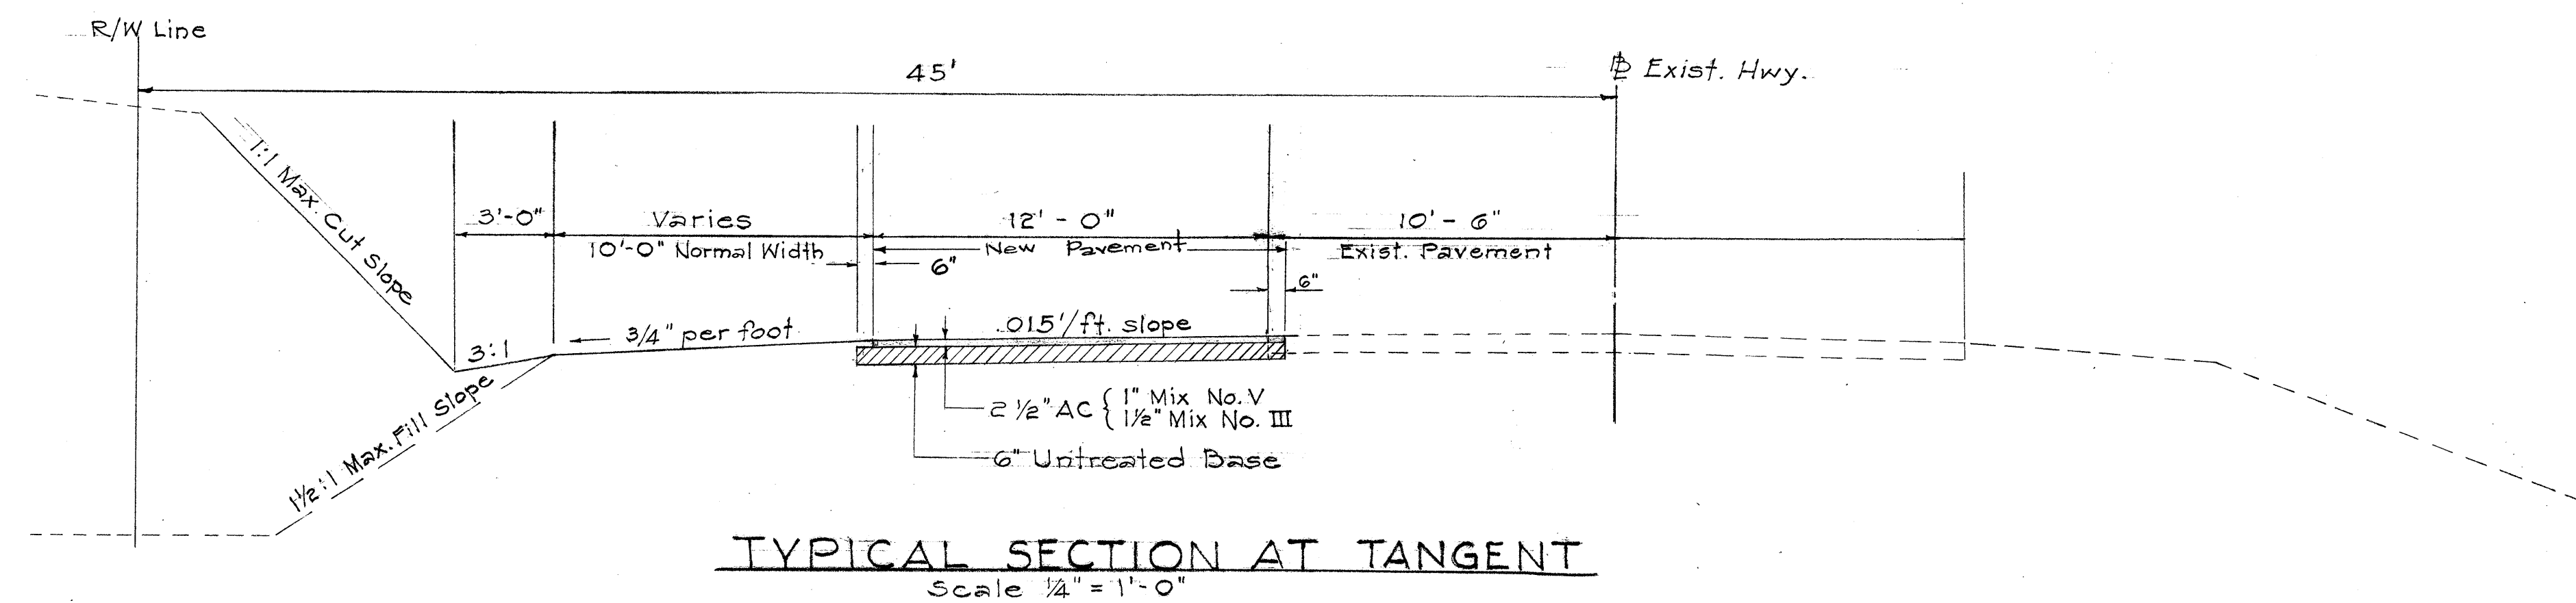

FARRINGTON HIGHWAY TYPICAL SECTIONS

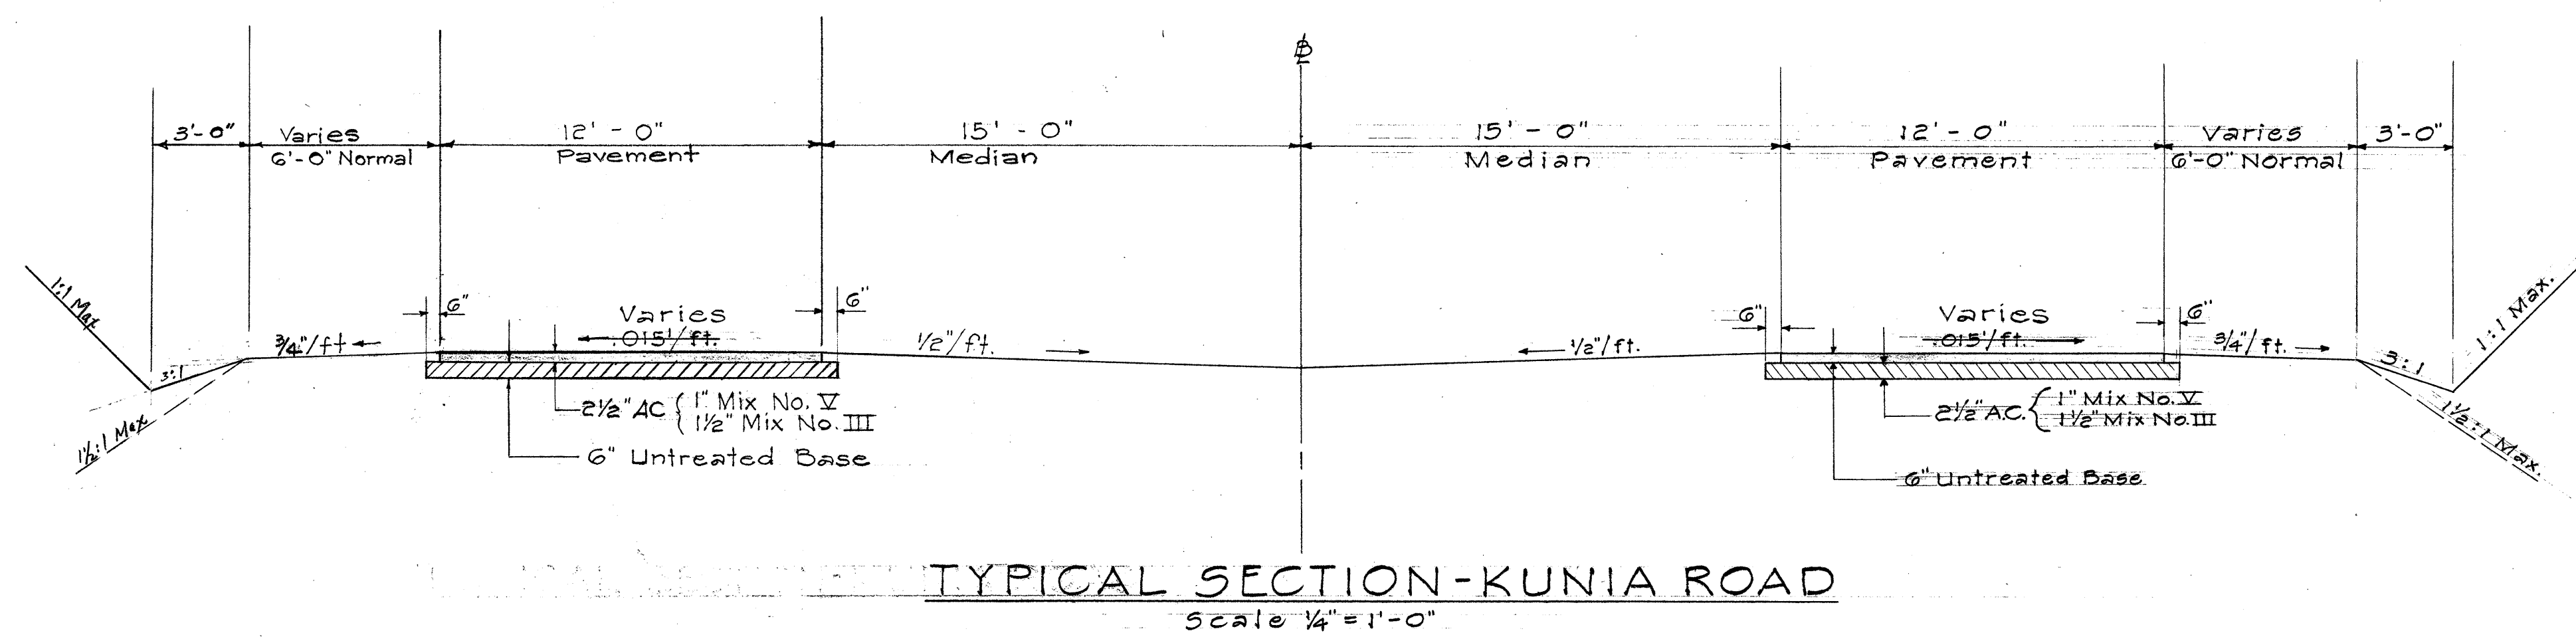

DEPARTMENT OF TRANSPORTATION
BUREAU OF HIGHWAYS
STATE OF HAWAII

TYPICAL ROAD SECTIONS

PROJECT NO. A-90-02-60
PROJECT NO. A-75-01-60

SHEET No. OF SHEETS

ORIGINAL PLAN	DATE
DESIGNED BY	
DRAWN BY	
CHECKED BY	
NOTE BOOK	
QUANTITIES CHECKED BY	
CHECKED BY	