



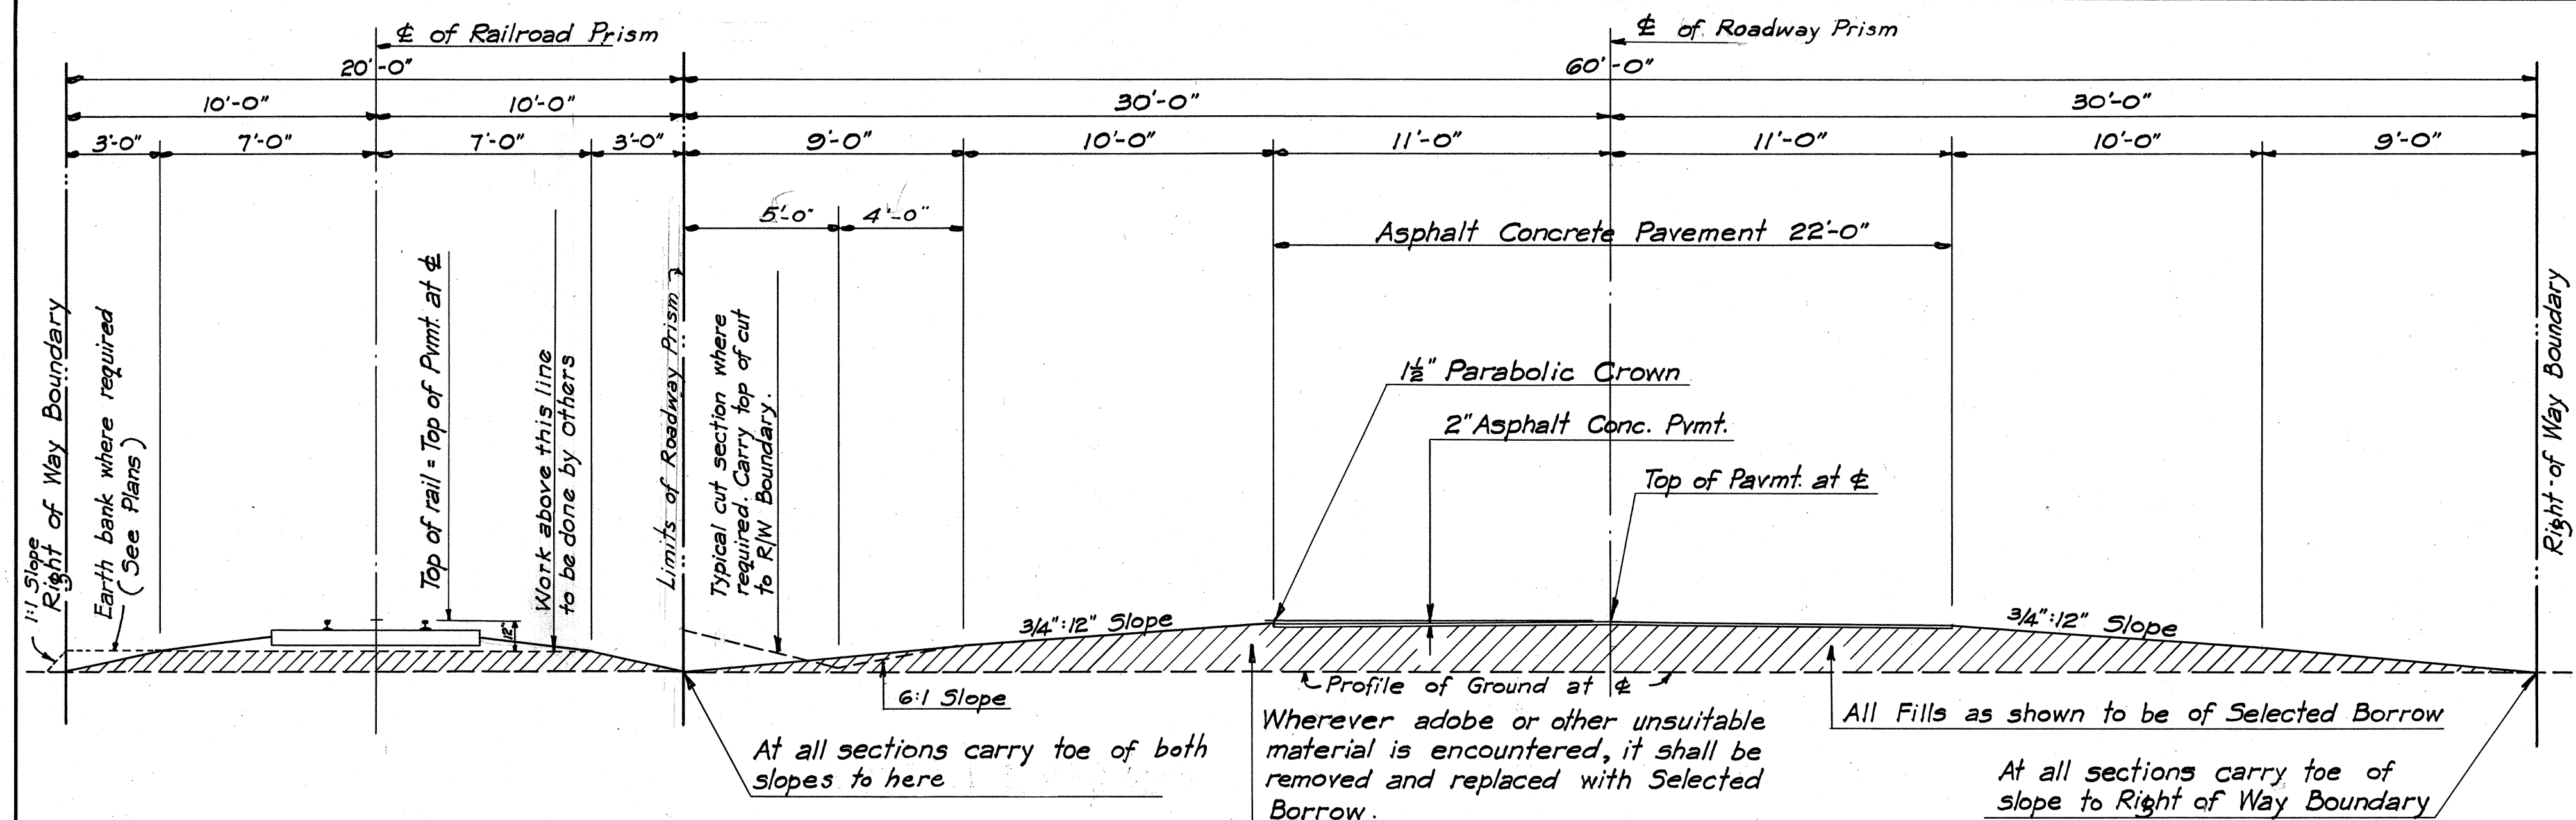

SECTIONS ON TANGENTS

Section as shown are symmetrical about centerline of Pavement

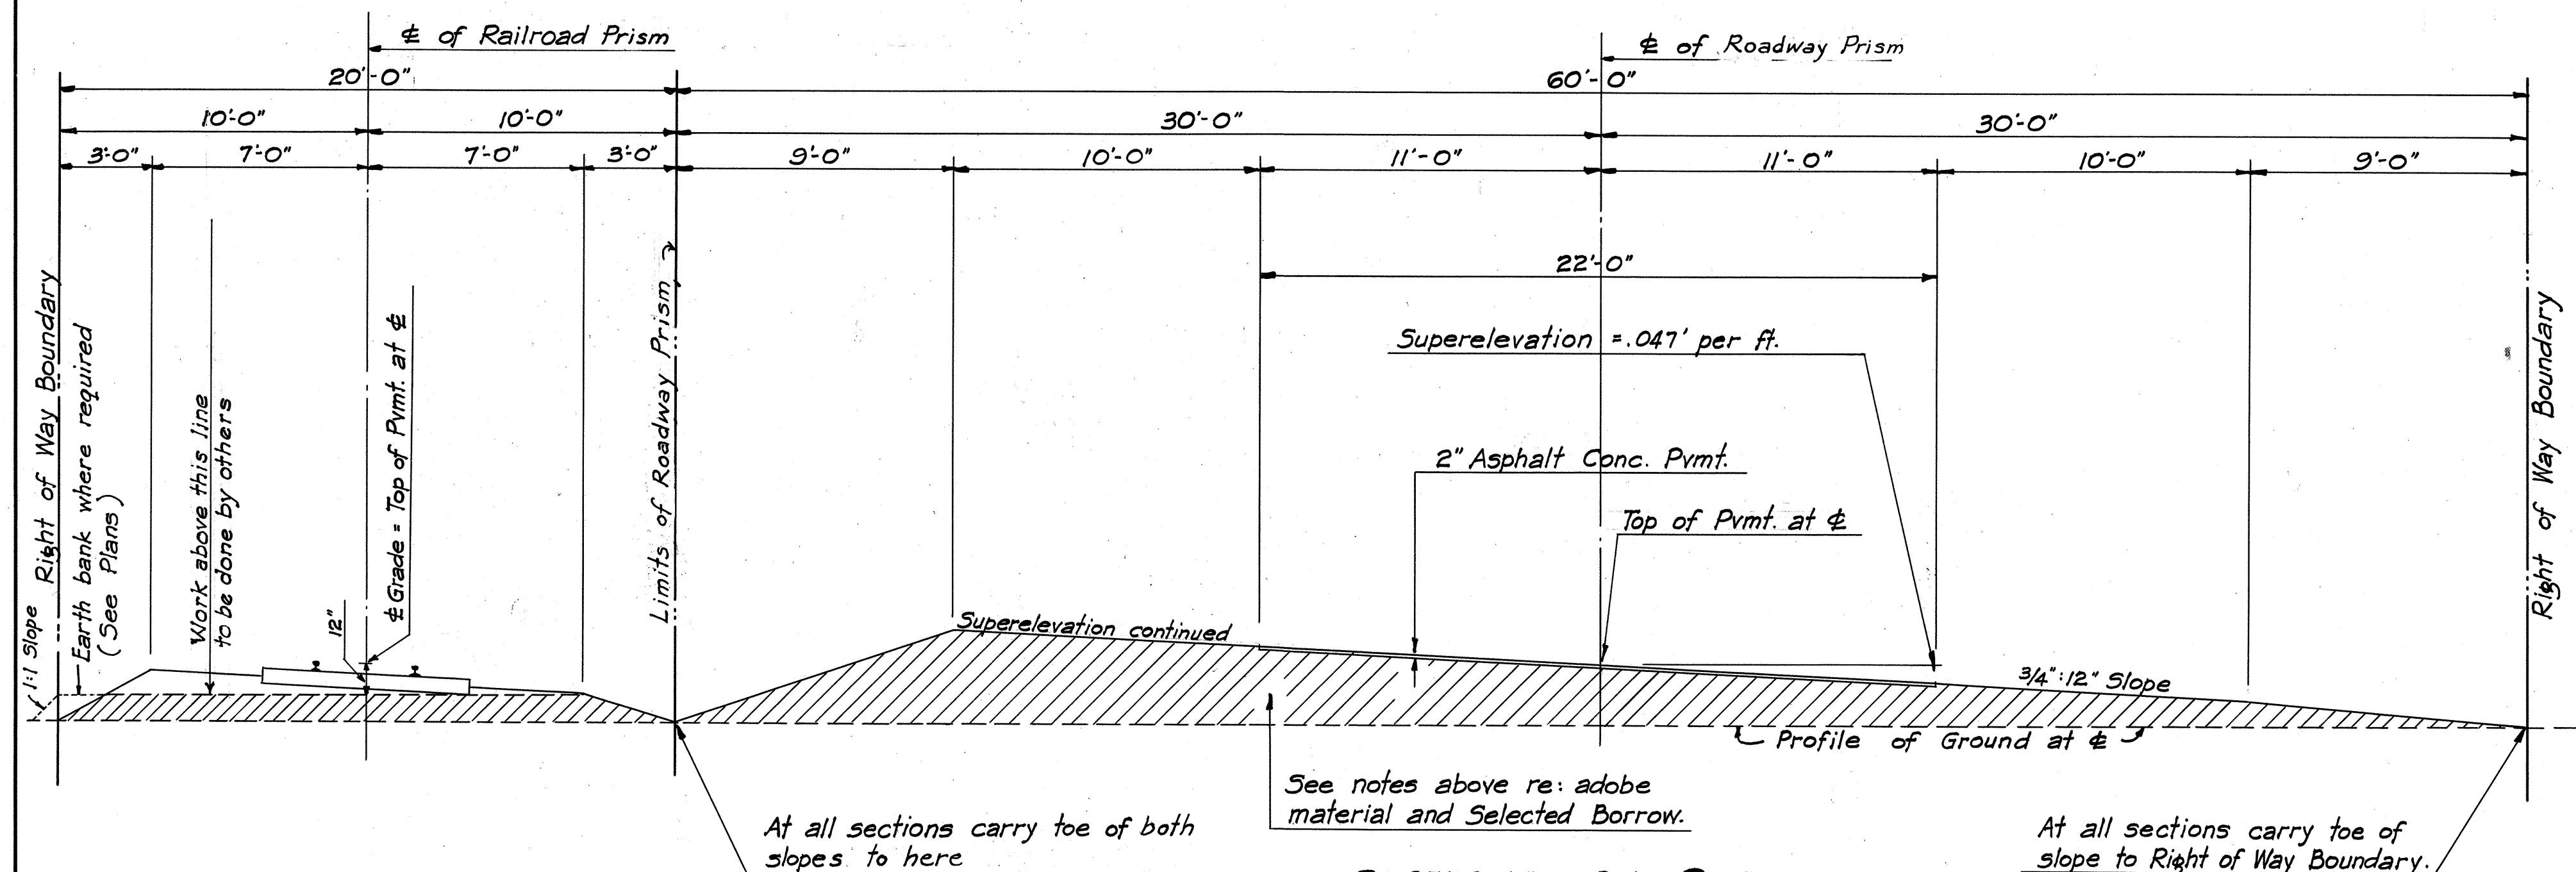


SECTIONS ON CURVES

Sections as shown are symmetrical about centerline of Pavement


TYPICAL ROADWAY SECTIONS

Scale: 1/4" = 1'-0"

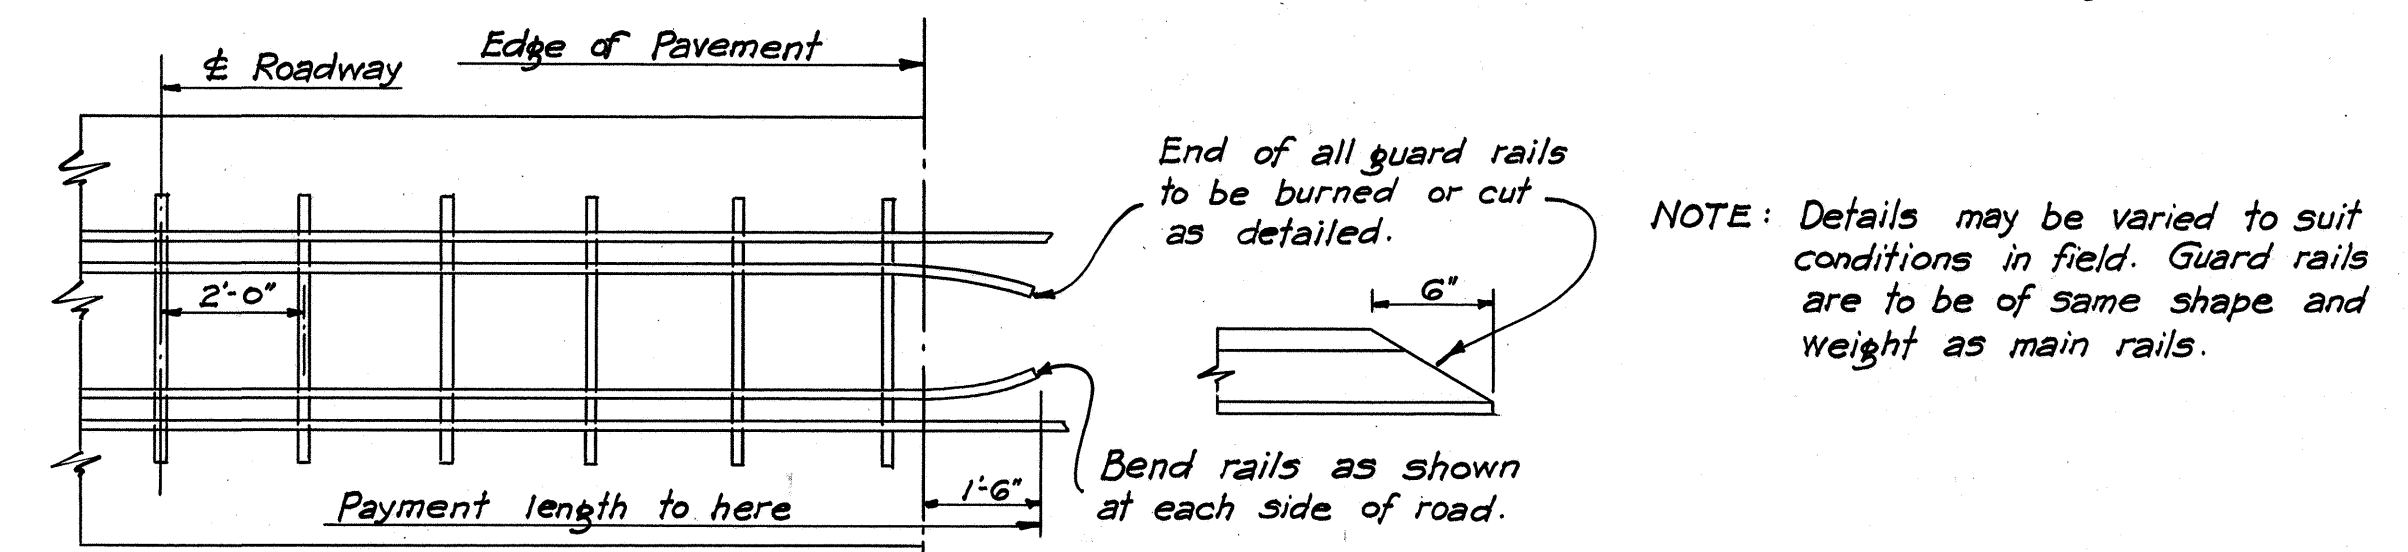

HALF PLAN


Scale: 3/8" = 1'-0"

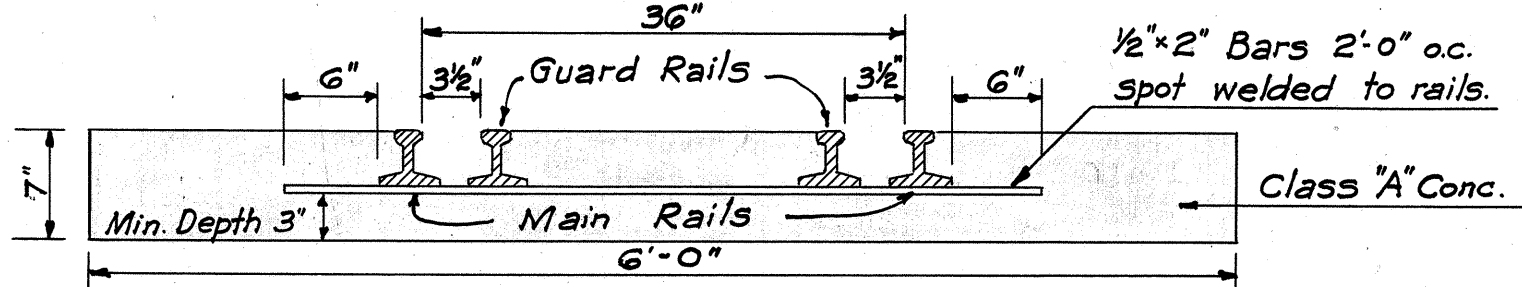

TYPICAL SECTION


Scale: 1" = 1'-0"

STANDARD CONCRETE INDUSTRIAL TRACK CROSSING

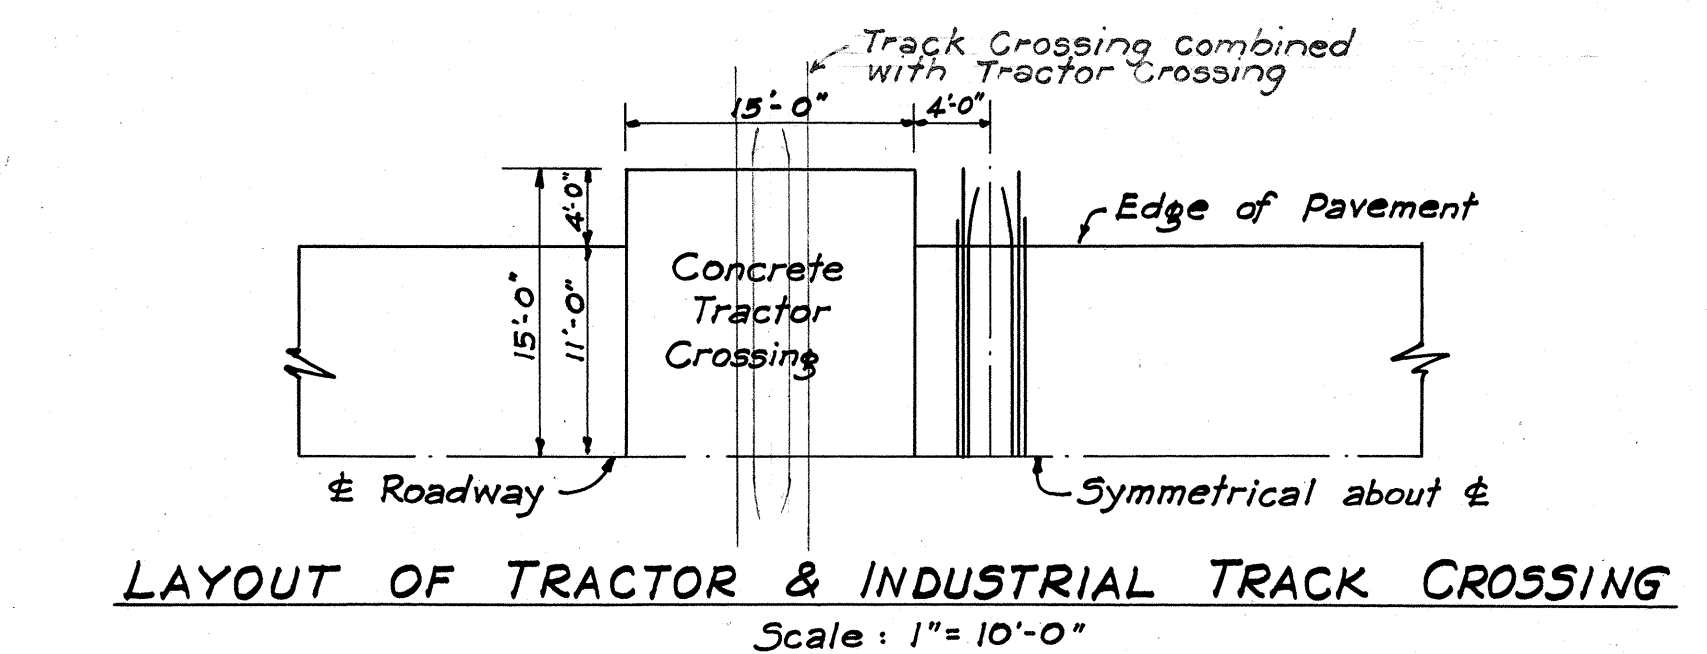

LAYOUT OF TRACTOR & INDUSTRIAL TRACK CROSSING

Scale: 1" = 10'-0"

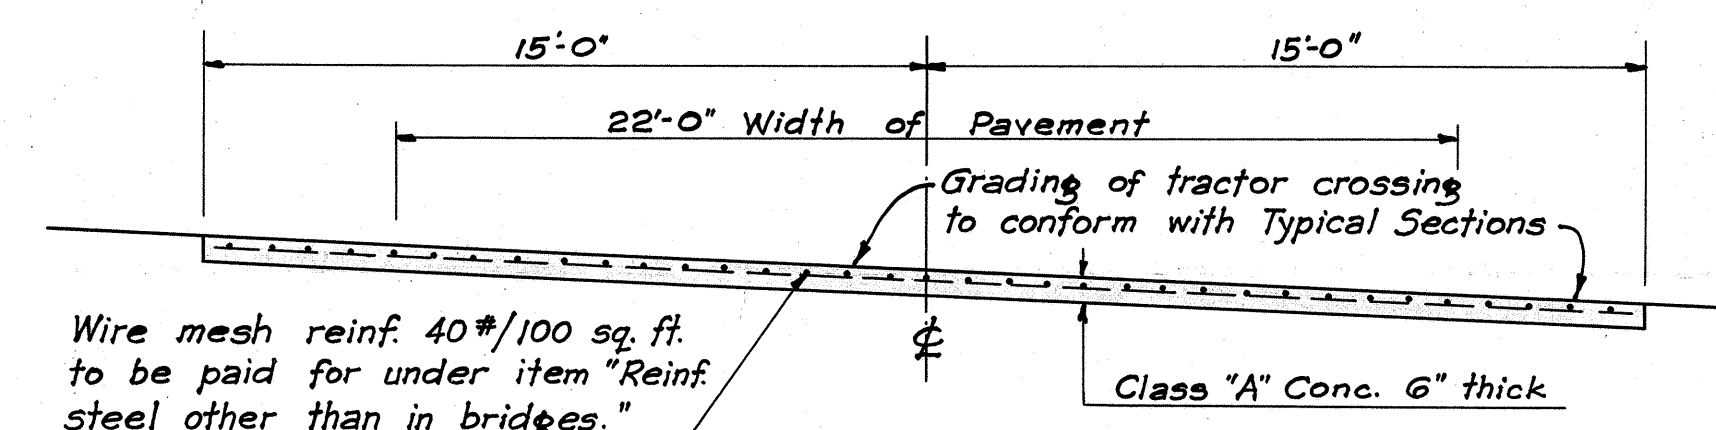

DETAIL OF TRACTOR CROSSING

NOTE: The Resident Engineer to determine side of track the Tractor Crossing is to be constructed. The Tractor Crossing shall be parallel to the Industrial Track and conform with pavement grade.

DATE	DESIGNED BY	DRAWN BY	CHECKED BY	QUANTITIES CHECKED BY

NOTE: Ground conditions show predominantly coral with a layer of adobe in a few places. This adobe is to be removed to coral or as directed.

TERRITORIAL HIGHWAY DEPARTMENT
TERRITORY OF HAWAII

HAWAII PROJECT No. DA-NR-3

TYPICAL SECTIONS

Scales as noted

SHEET No. OF SHEETS