



FED. ROAD DIST. NO.	STATE	PROJ. NO.	FISCAL YEAR	SHEET NO.	TOTAL SHEETS
HAWAII	HAW.	764A-01-73	1974	4	4

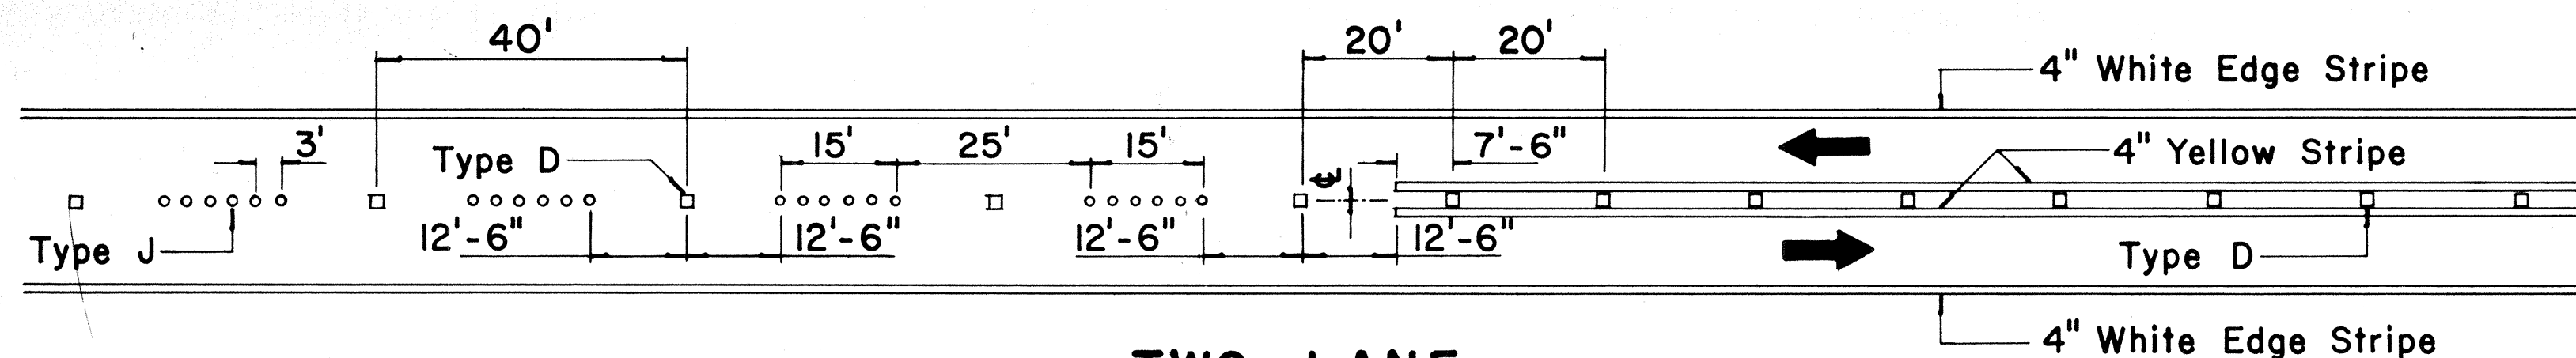


**TWO-LANE
PASSING PERMITTED AND PASSING PROHIBITED**

TWO - LANE

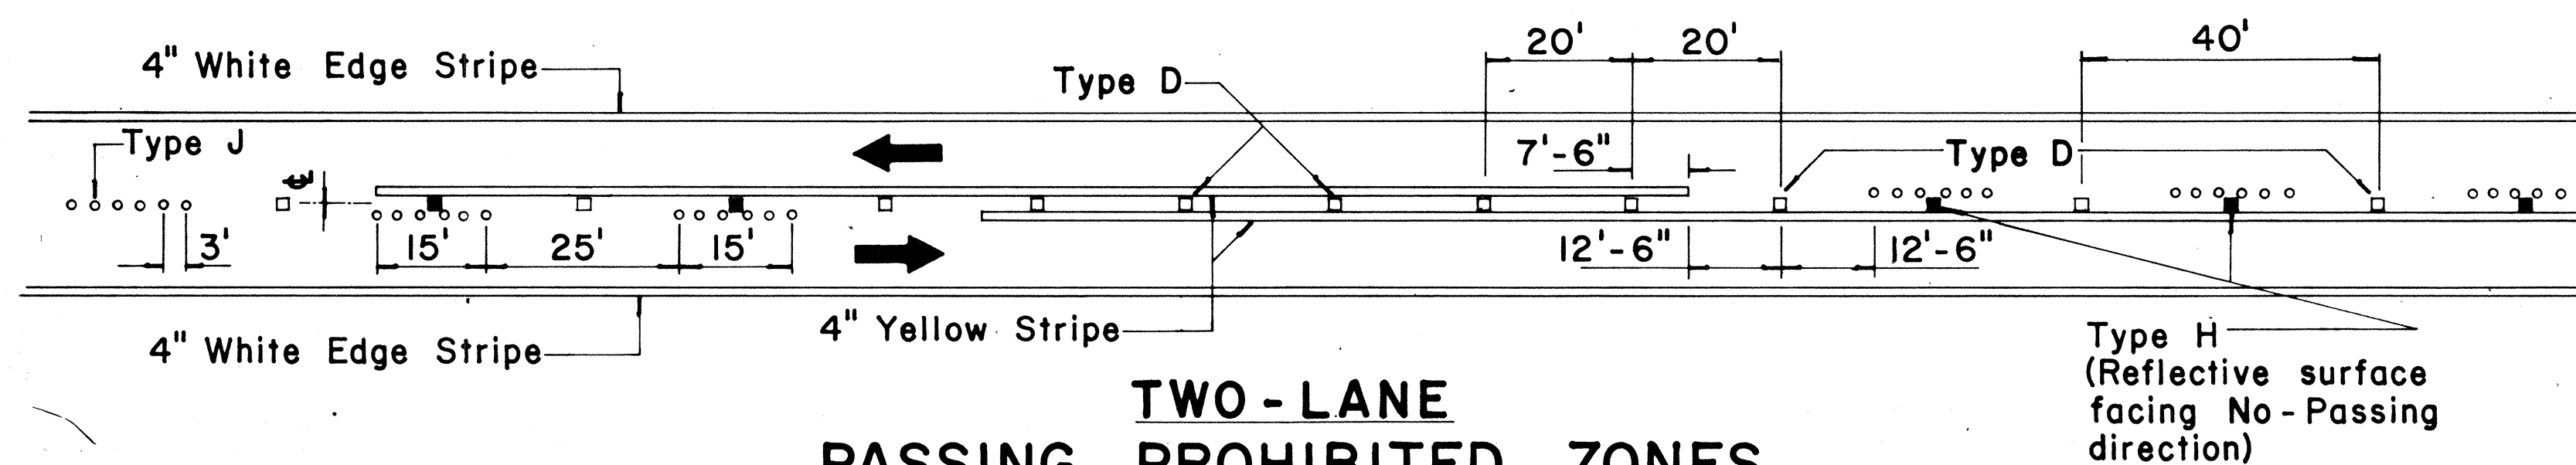


**TWO-LANE
PASSING PROHIBITED ZONES**

MULTI - LANE

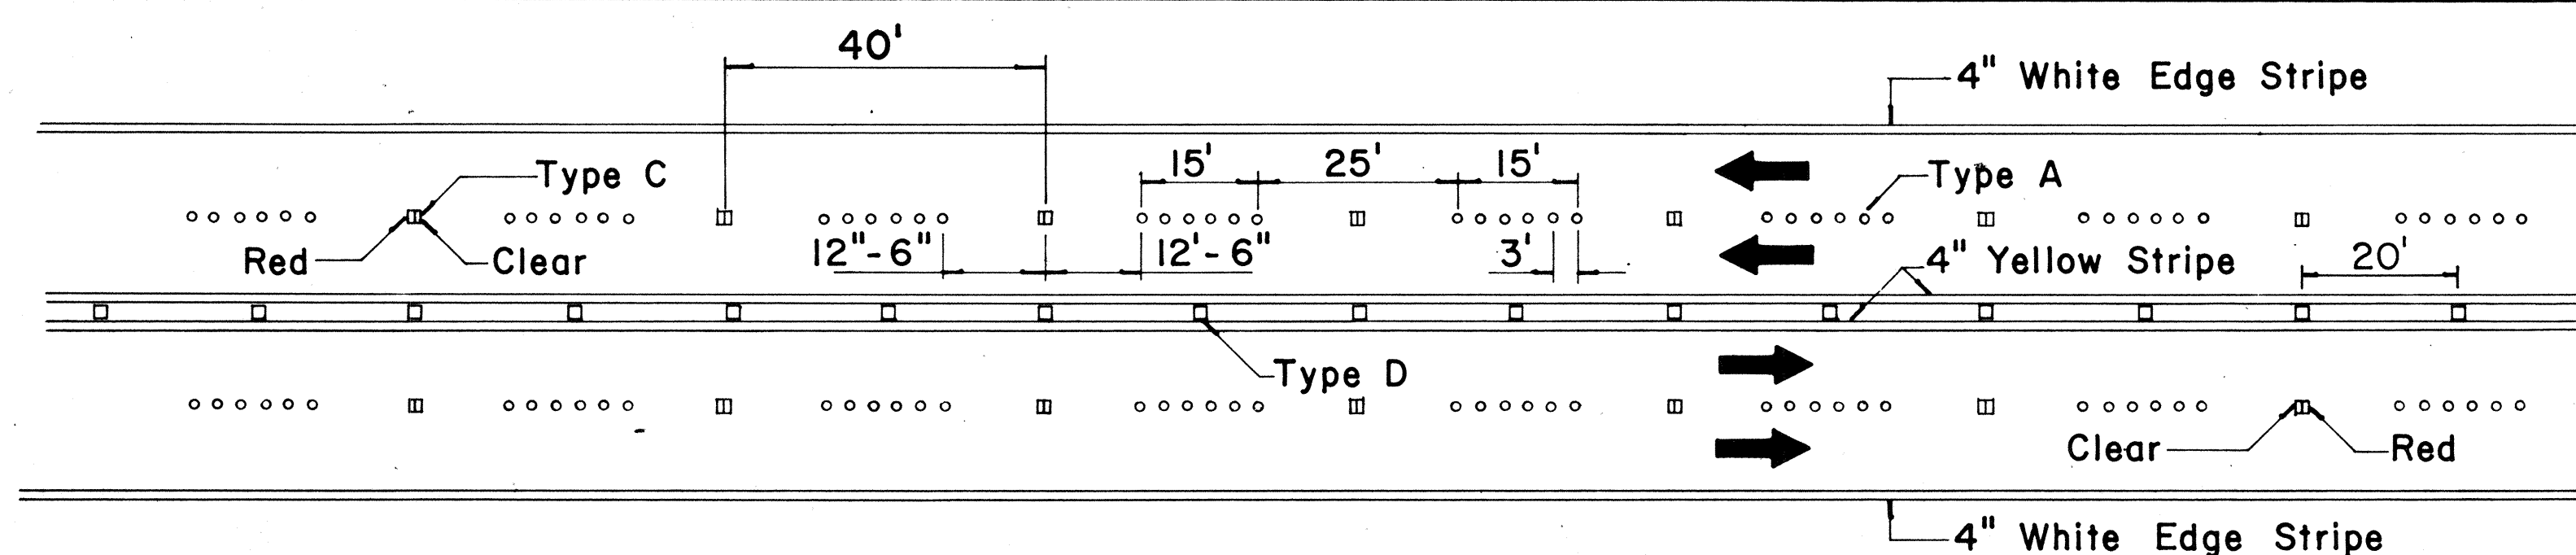


**MULTI-LANE
LANE LINES AND CENTER LINE**

FREEWAY

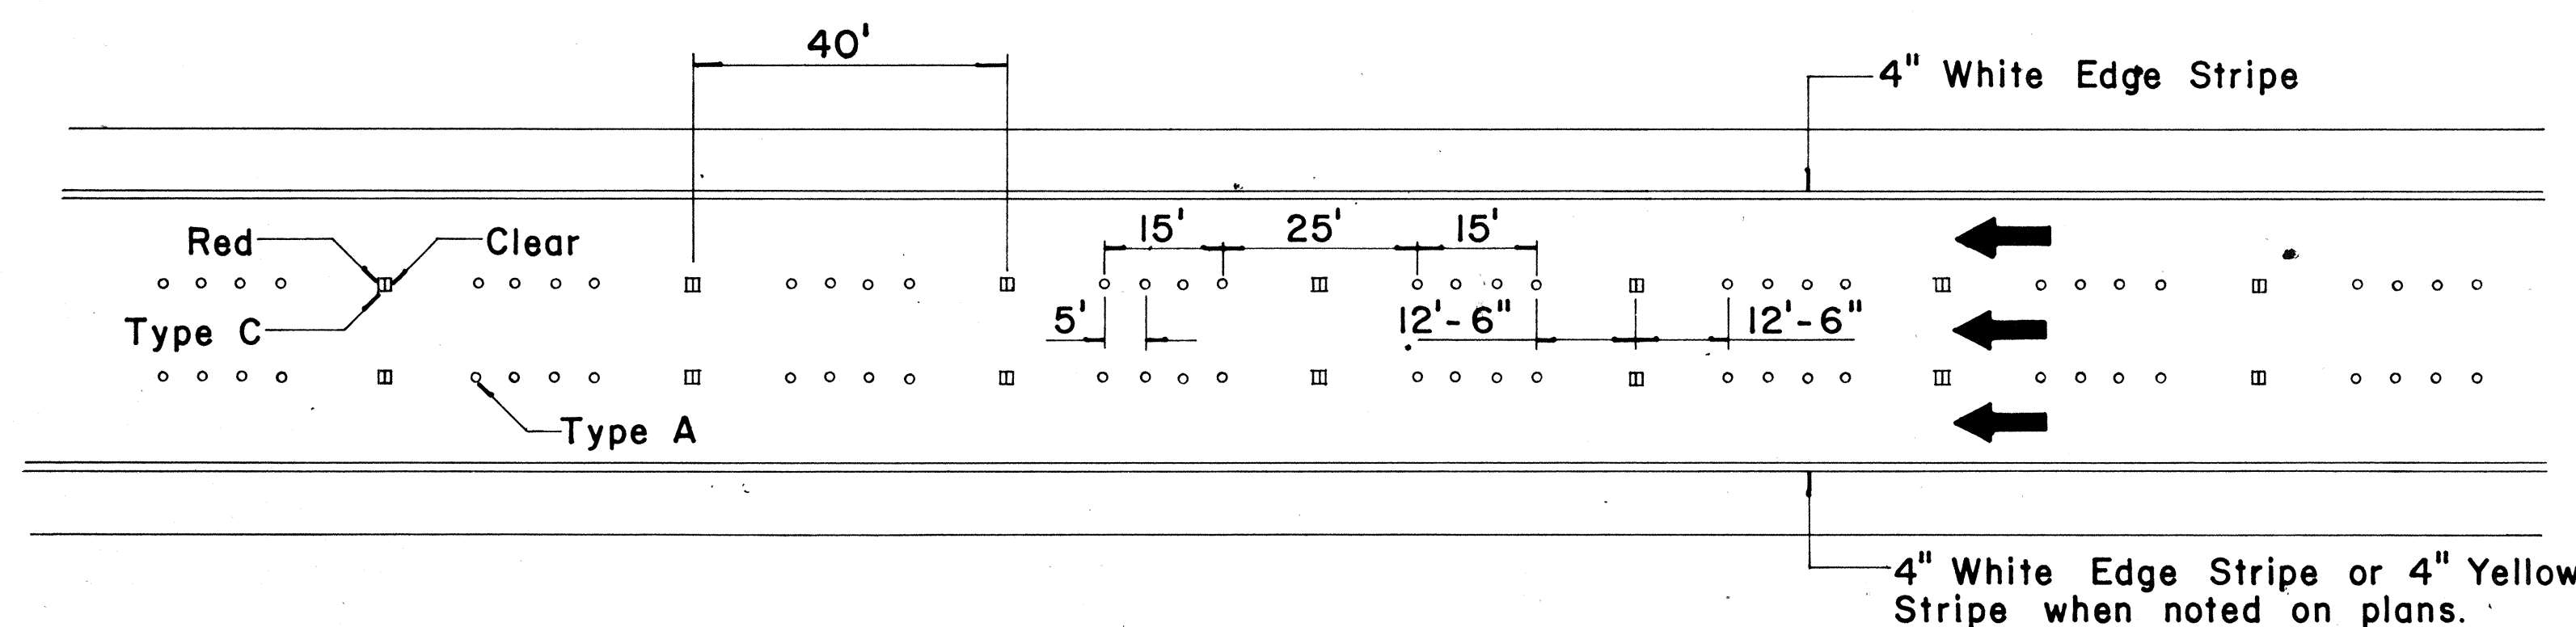


FREEWAY LANE LINES


MISCELLANEOUS

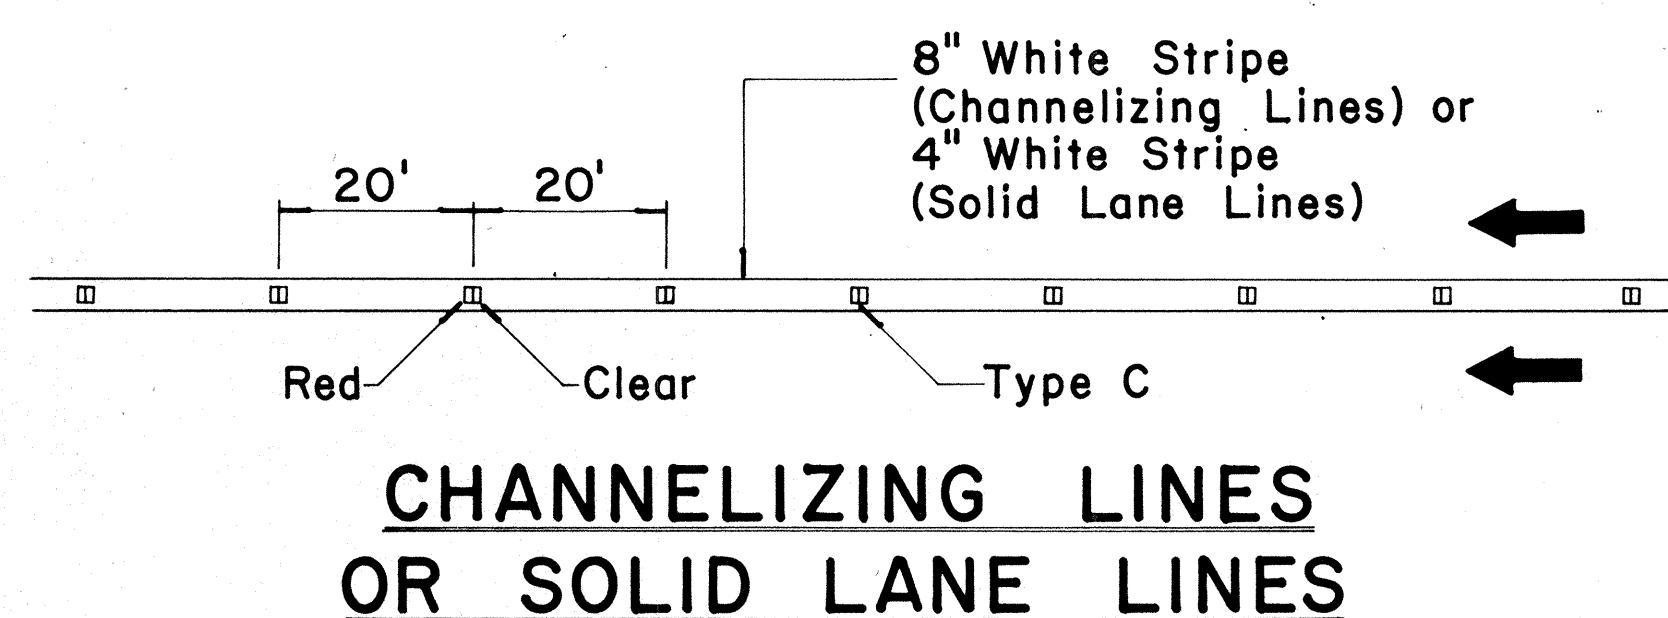


**CHANNELIZING LINES
OR SOLID LANE LINES**

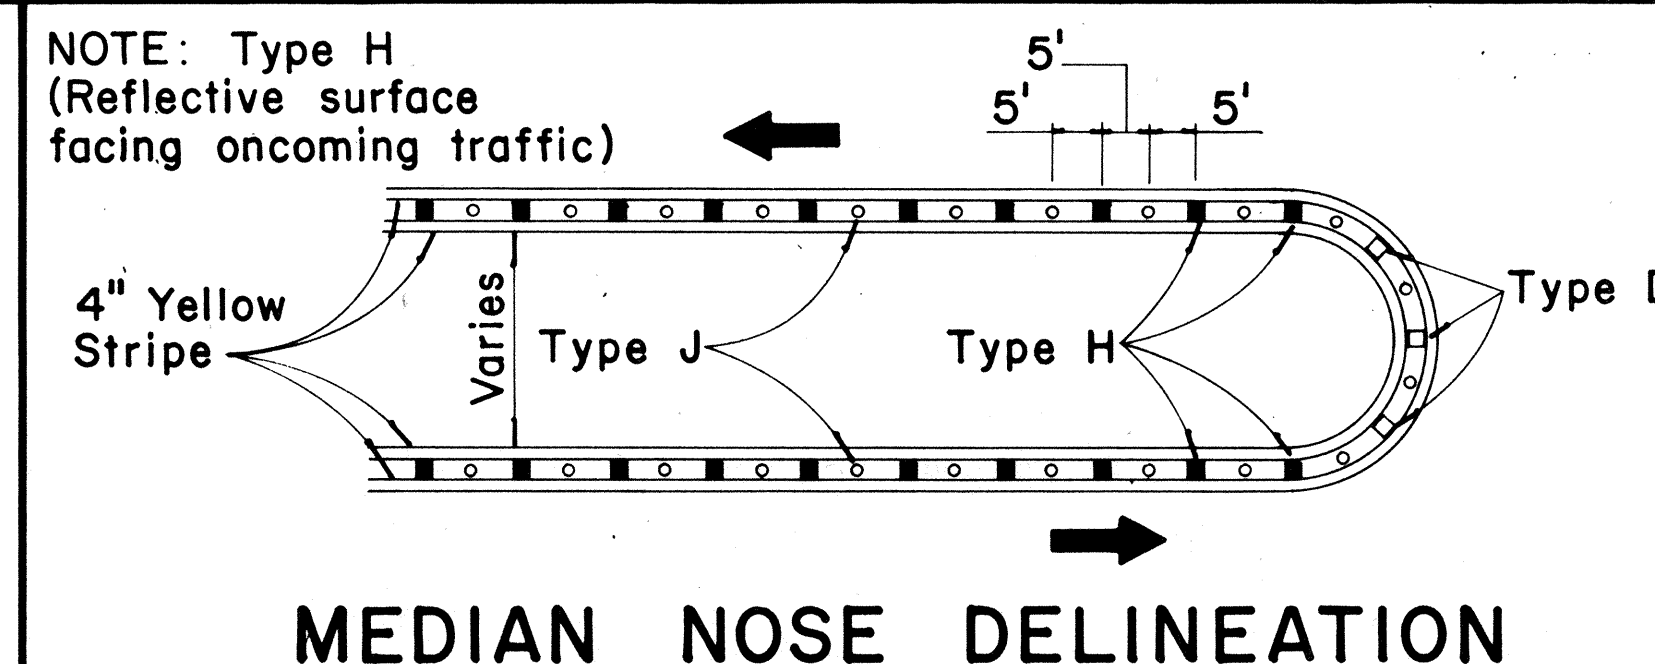


MEDIAN NOSE DELINEATION

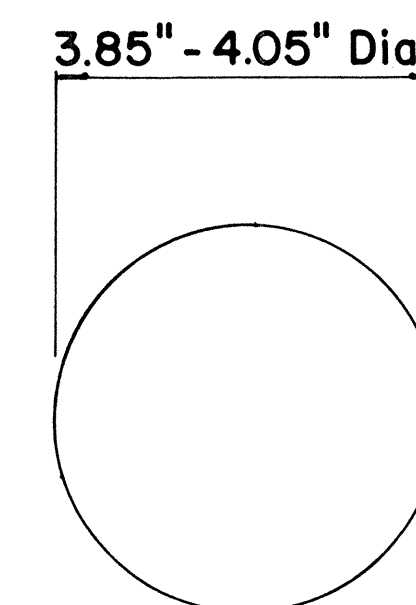


**TYPE A
NON-REFLECTIVE WHITE MARKER**

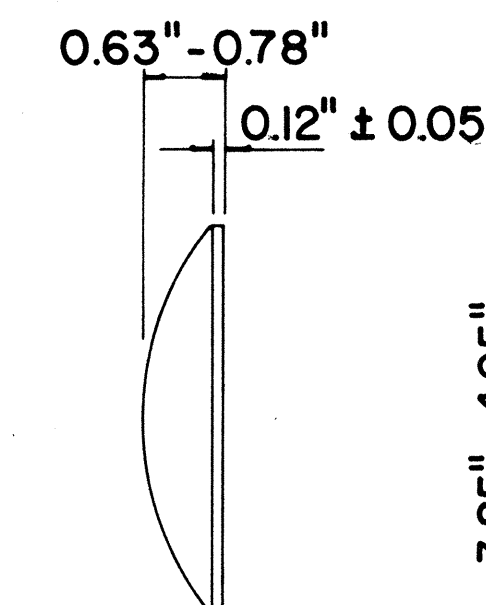

**TYPE J
NON-REFLECTIVE YELLOW MARKER**

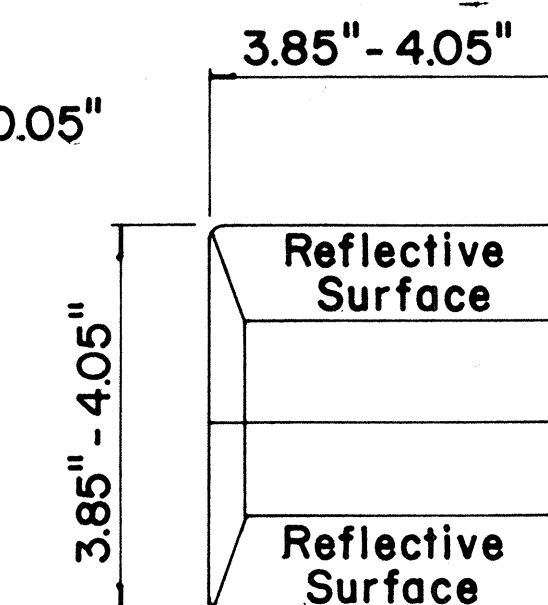

**TYPE C
RED-CLEAR REFLECTIVE MARKER**

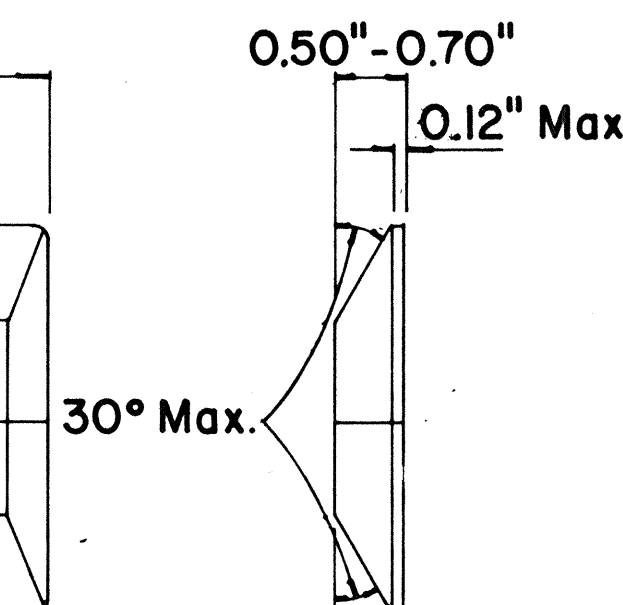

**TYPE H
ONE-WAY YELLOW REFLECTIVE MARKER**

GENERAL NOTES

1. Painted stripes to be done by Contractor unless otherwise specified.

STATE OF HAWAII
DEPARTMENT OF TRANSPORTATION
HIGHWAYS DIVISION

**TYPICAL DETAILS
RAISED PAVEMENT MARKERS**
IROQUOIS PT. ACCESS ROAD RESURFACING
Proj. No. 764A-01-73

Not to Scale October 1971
SHEET No. 1 OF 1 SHEETS