
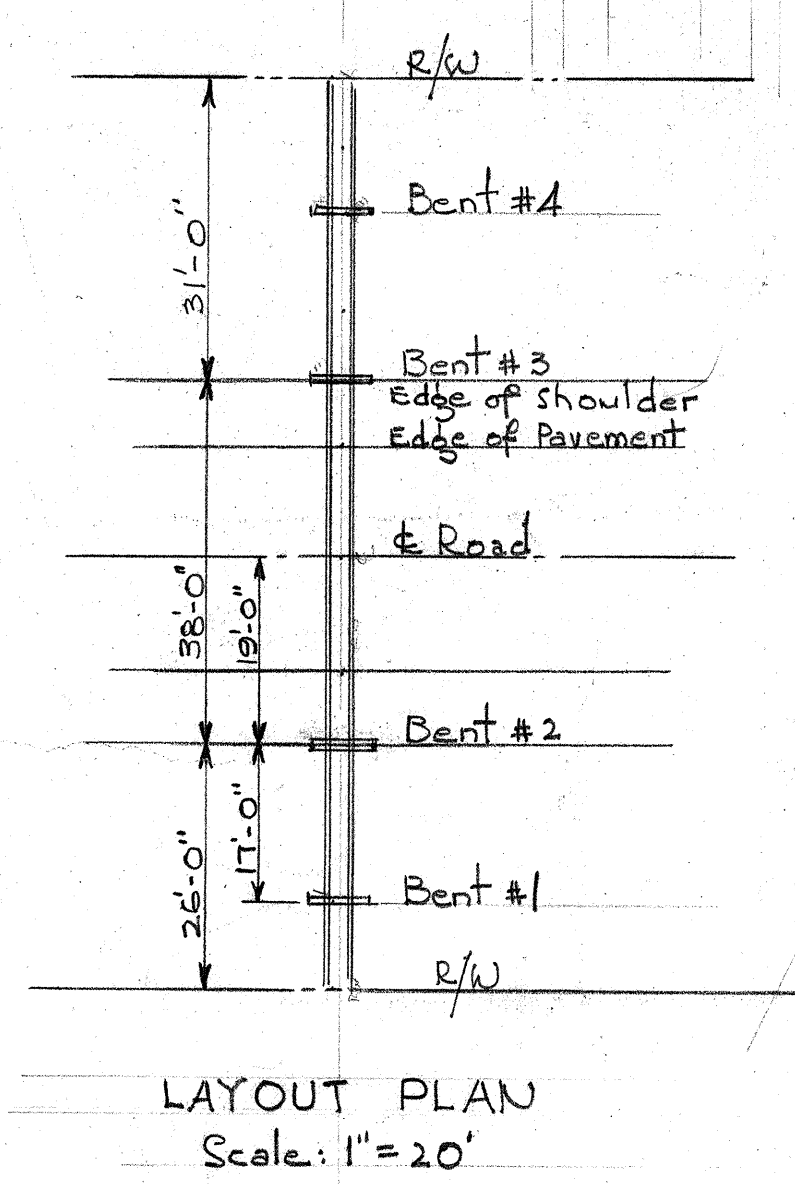



[illegible]

TERRITORIAL HIGHWAY DEPARTMENT
TERRITORY OF HAWAII
DA-NR I
FLUME CROSSING AT STA. 156+25
Feb. 1942


Revised Apr. 1942

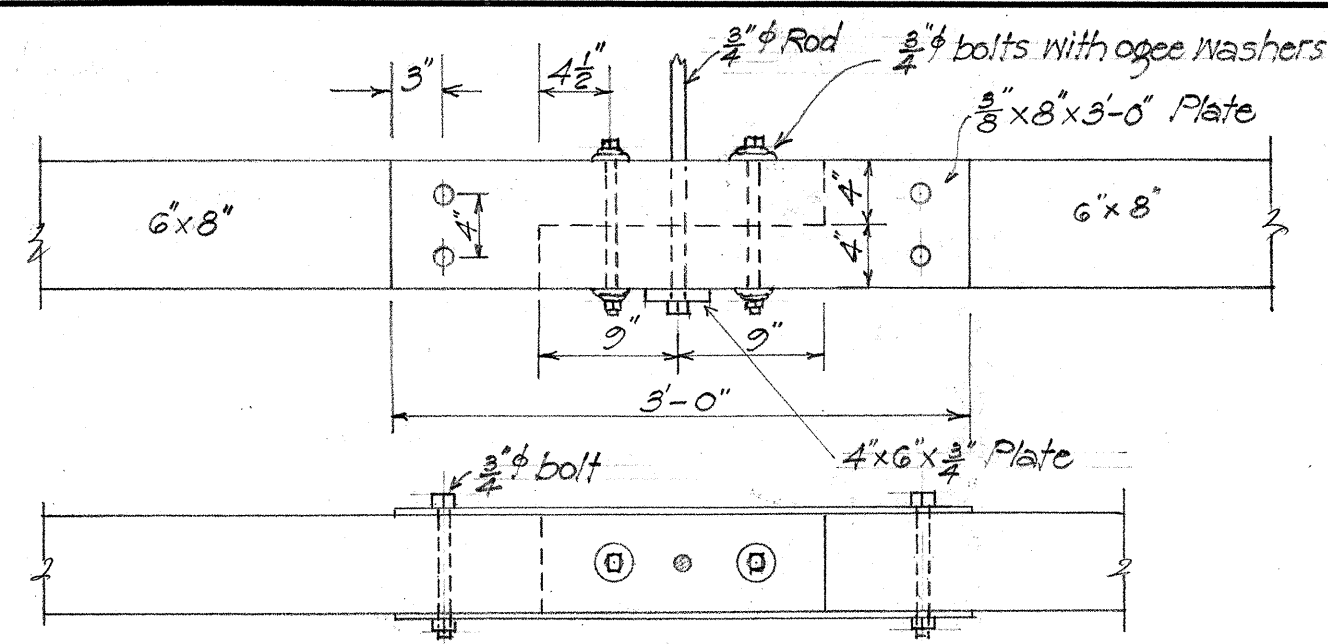


DETAIL B
Scale 1"=1'-0"

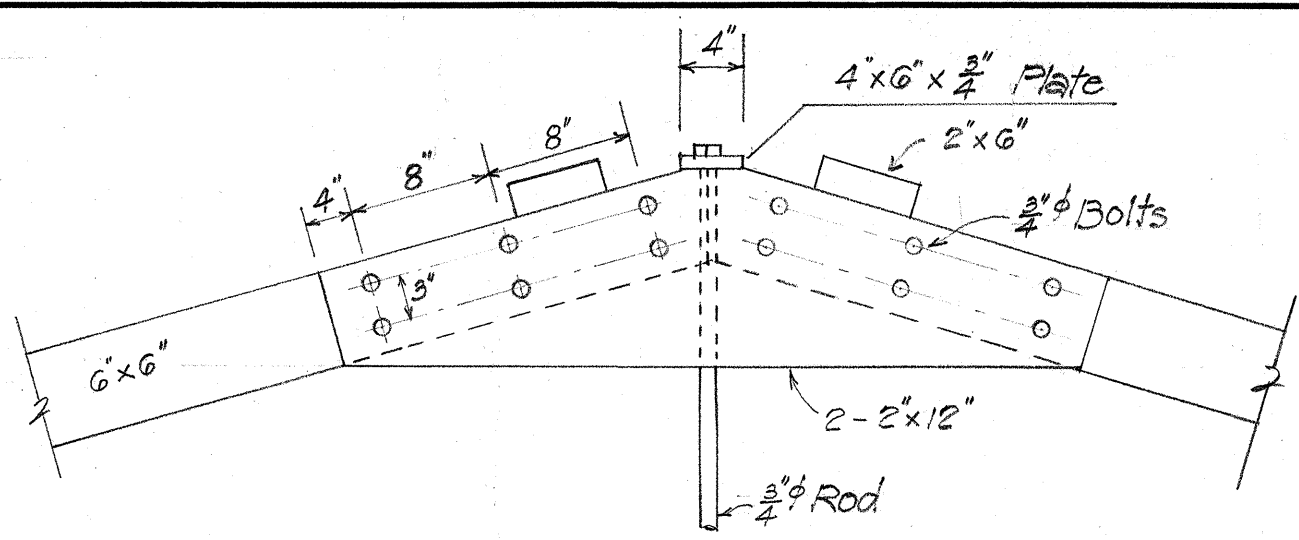


DETAIL C
1"=1'-0"

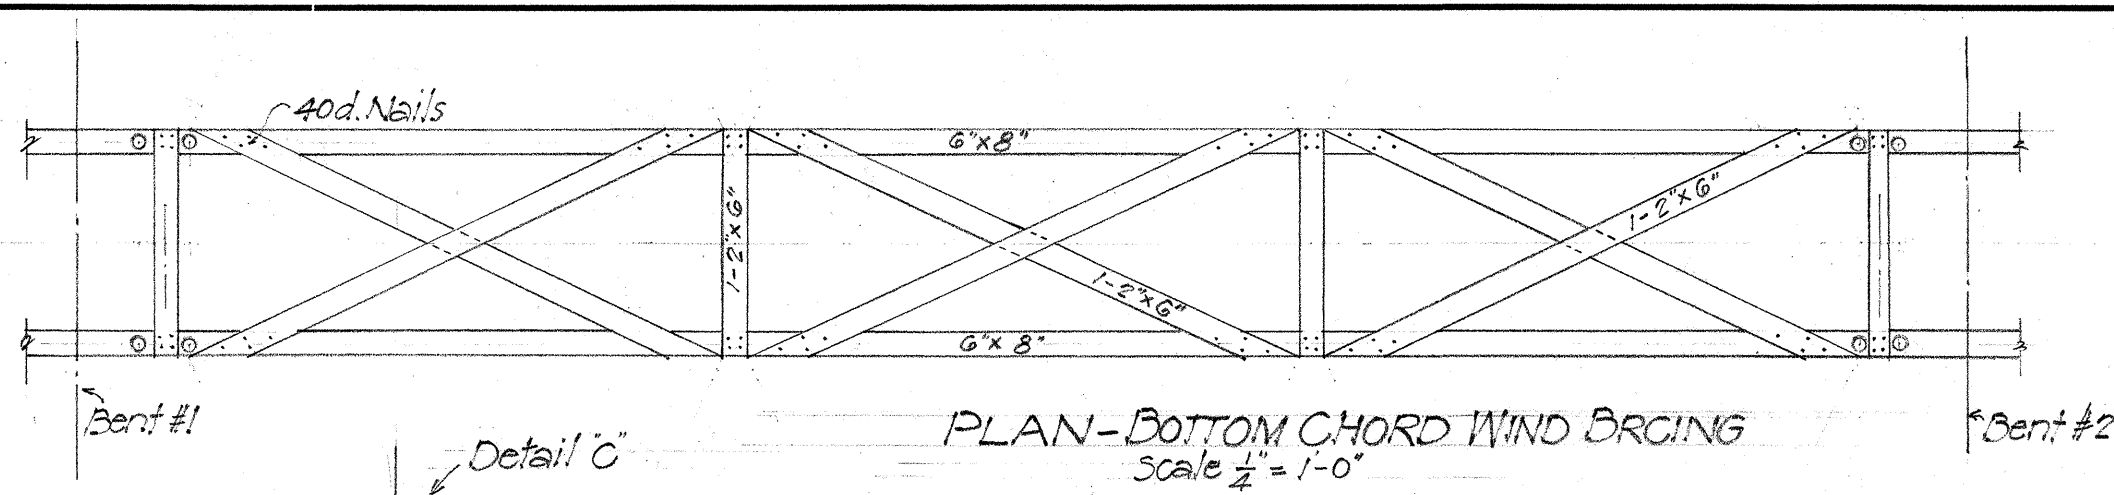


PLAN - BOTTOM CHORD WIND BRACING
Scale 1/2"=1'-0"

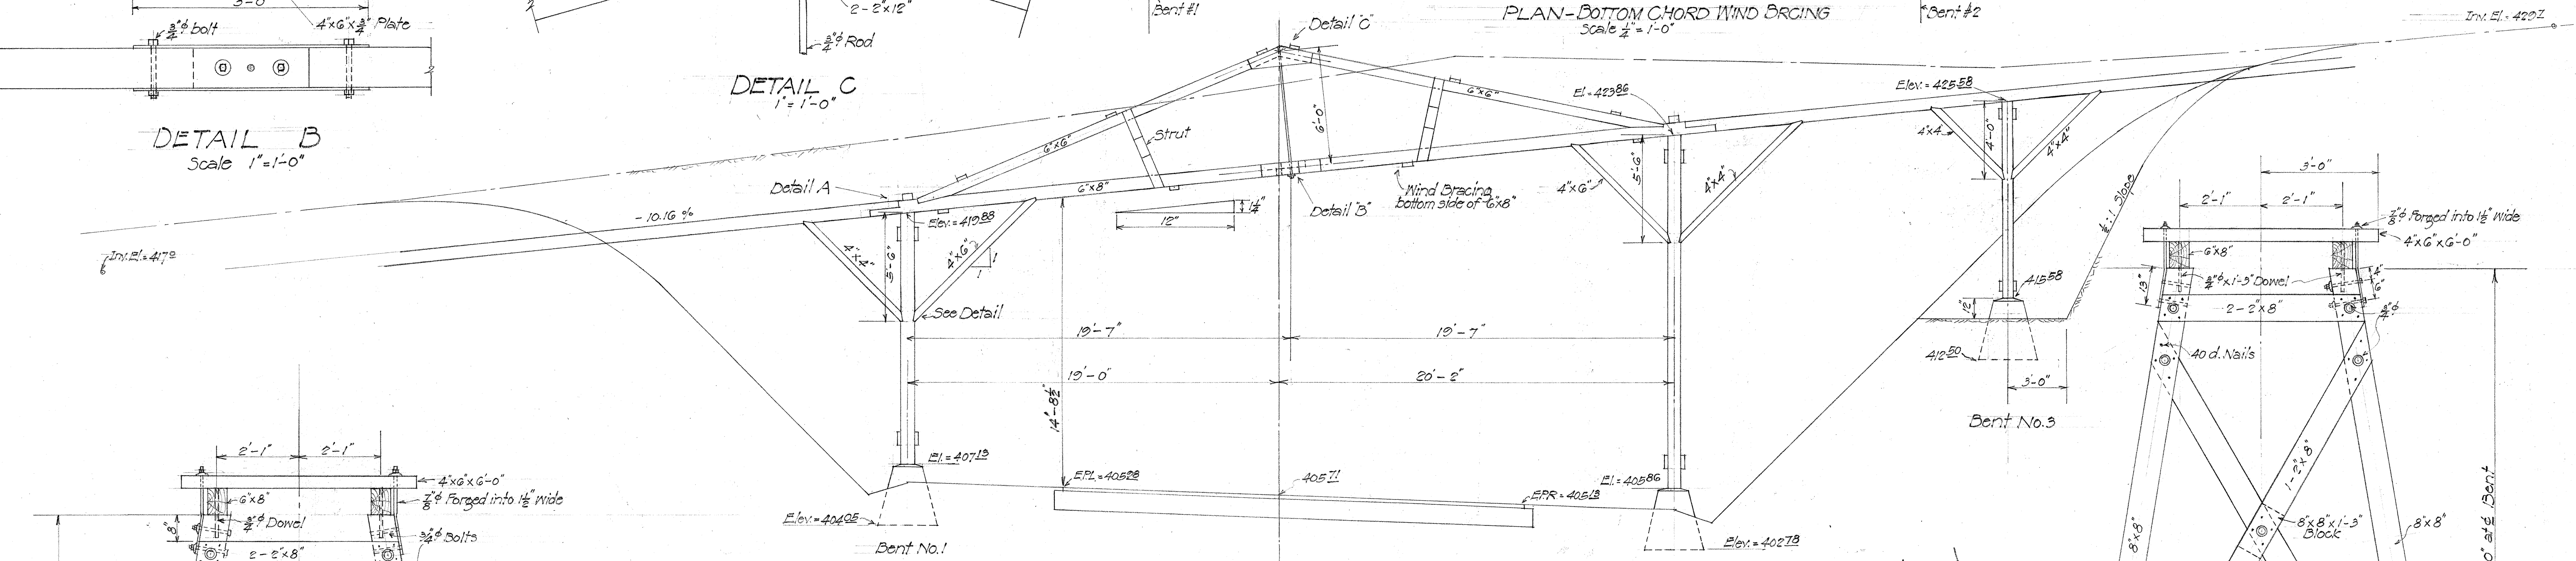


ELEVATION - FLUME
1/2"=1'-0"

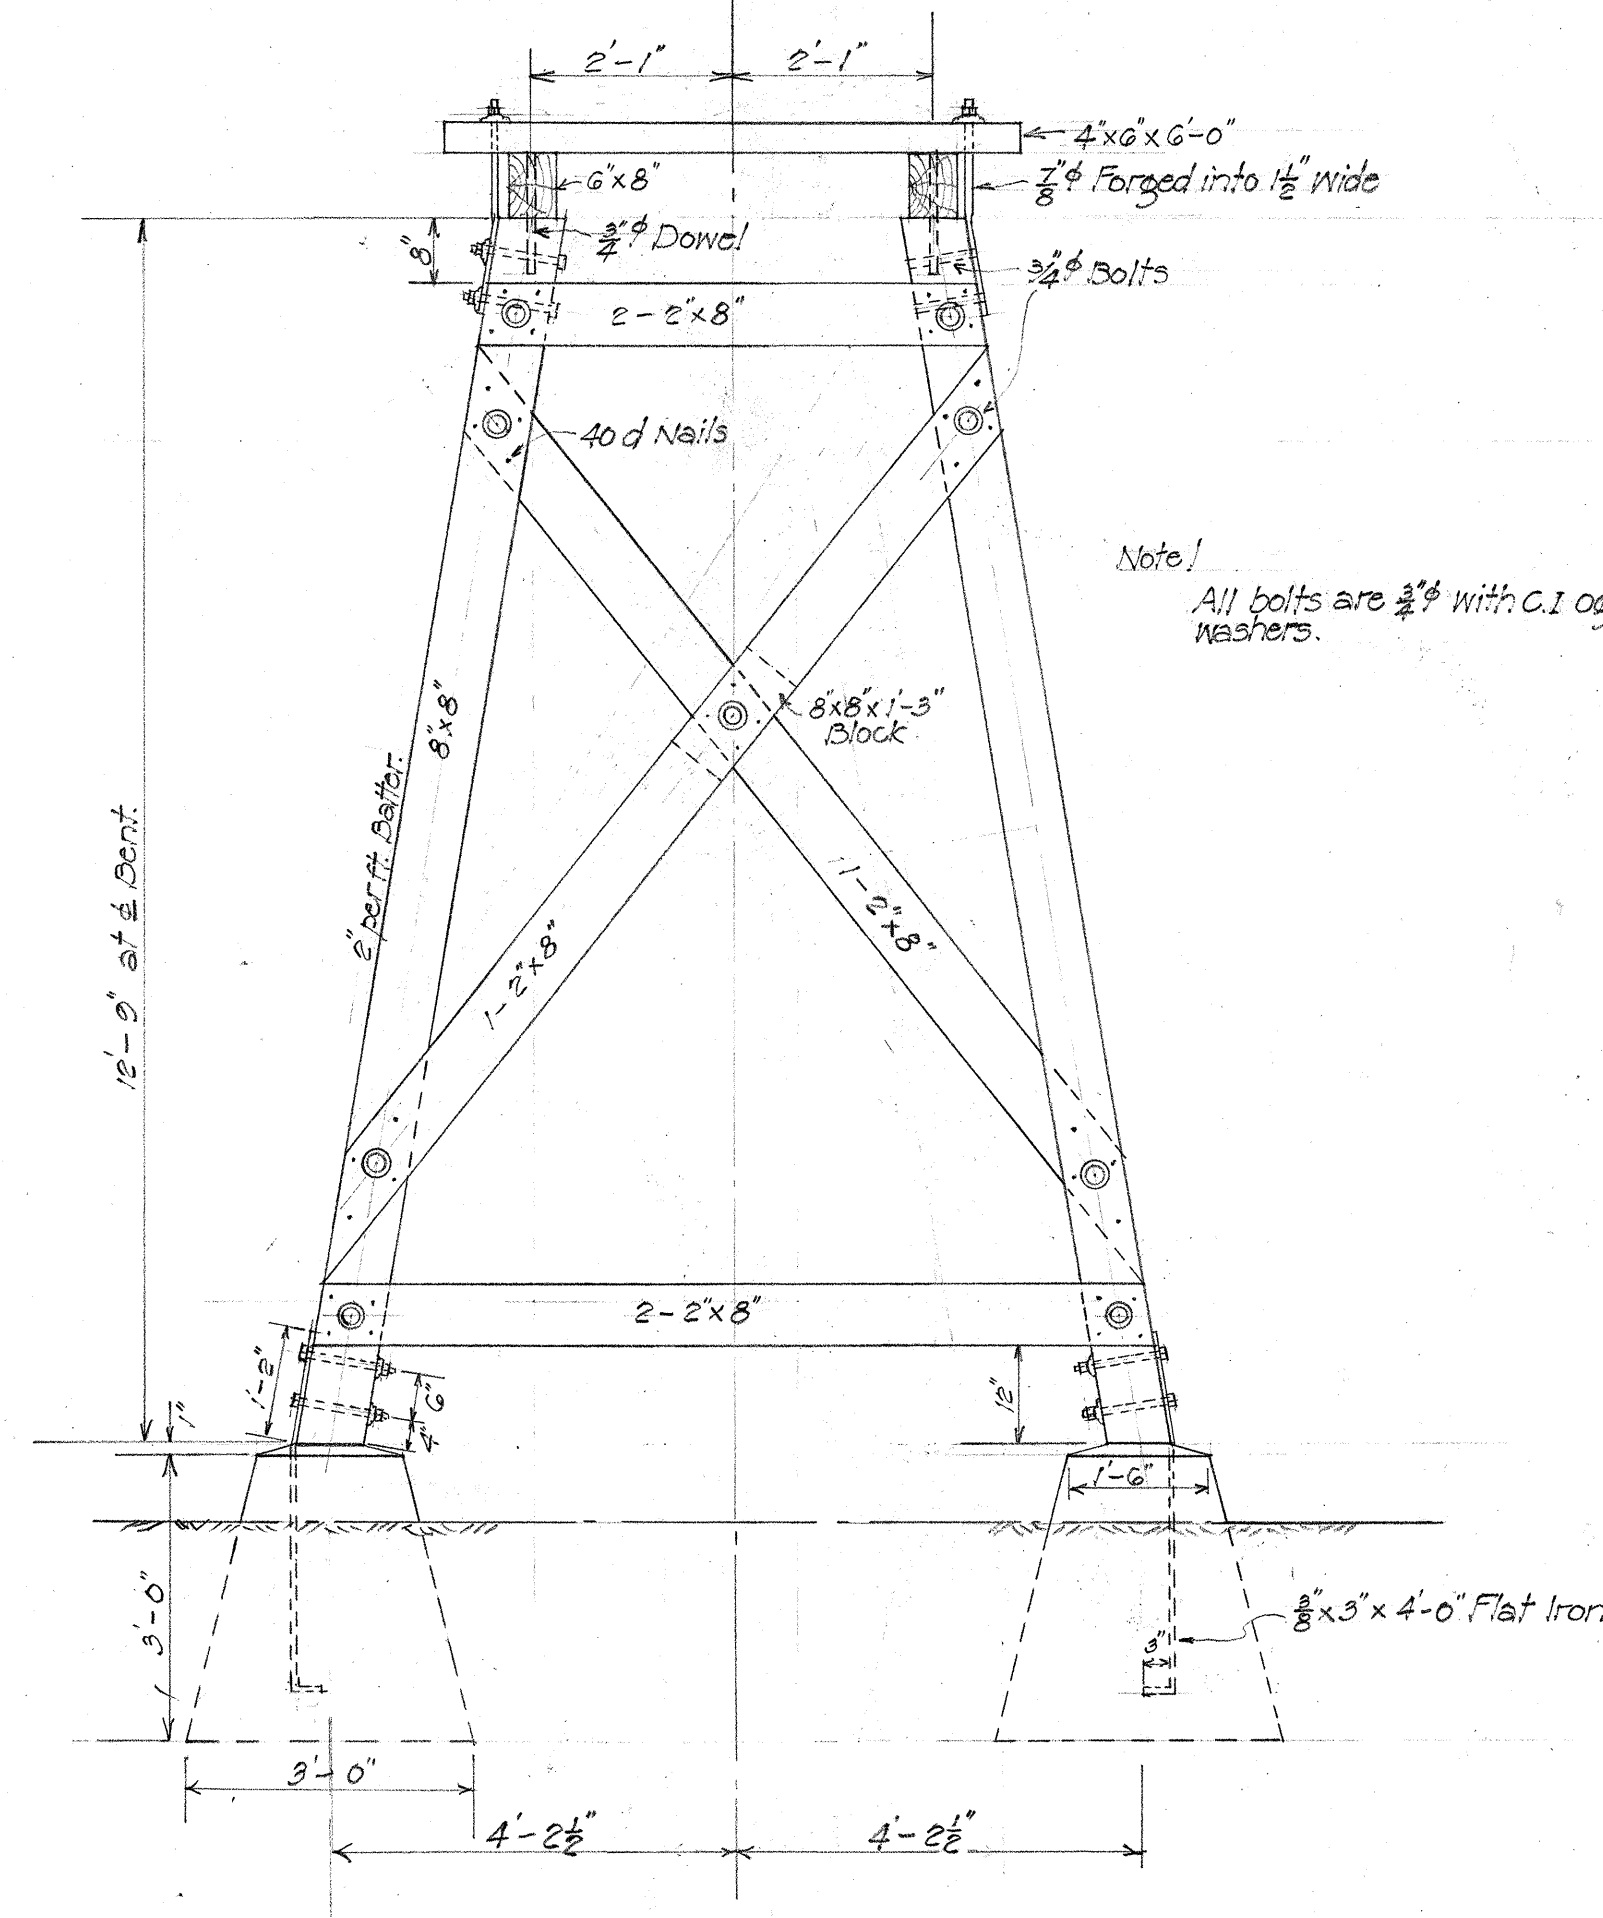


BENT NO. 1
1/2"=1'-0"

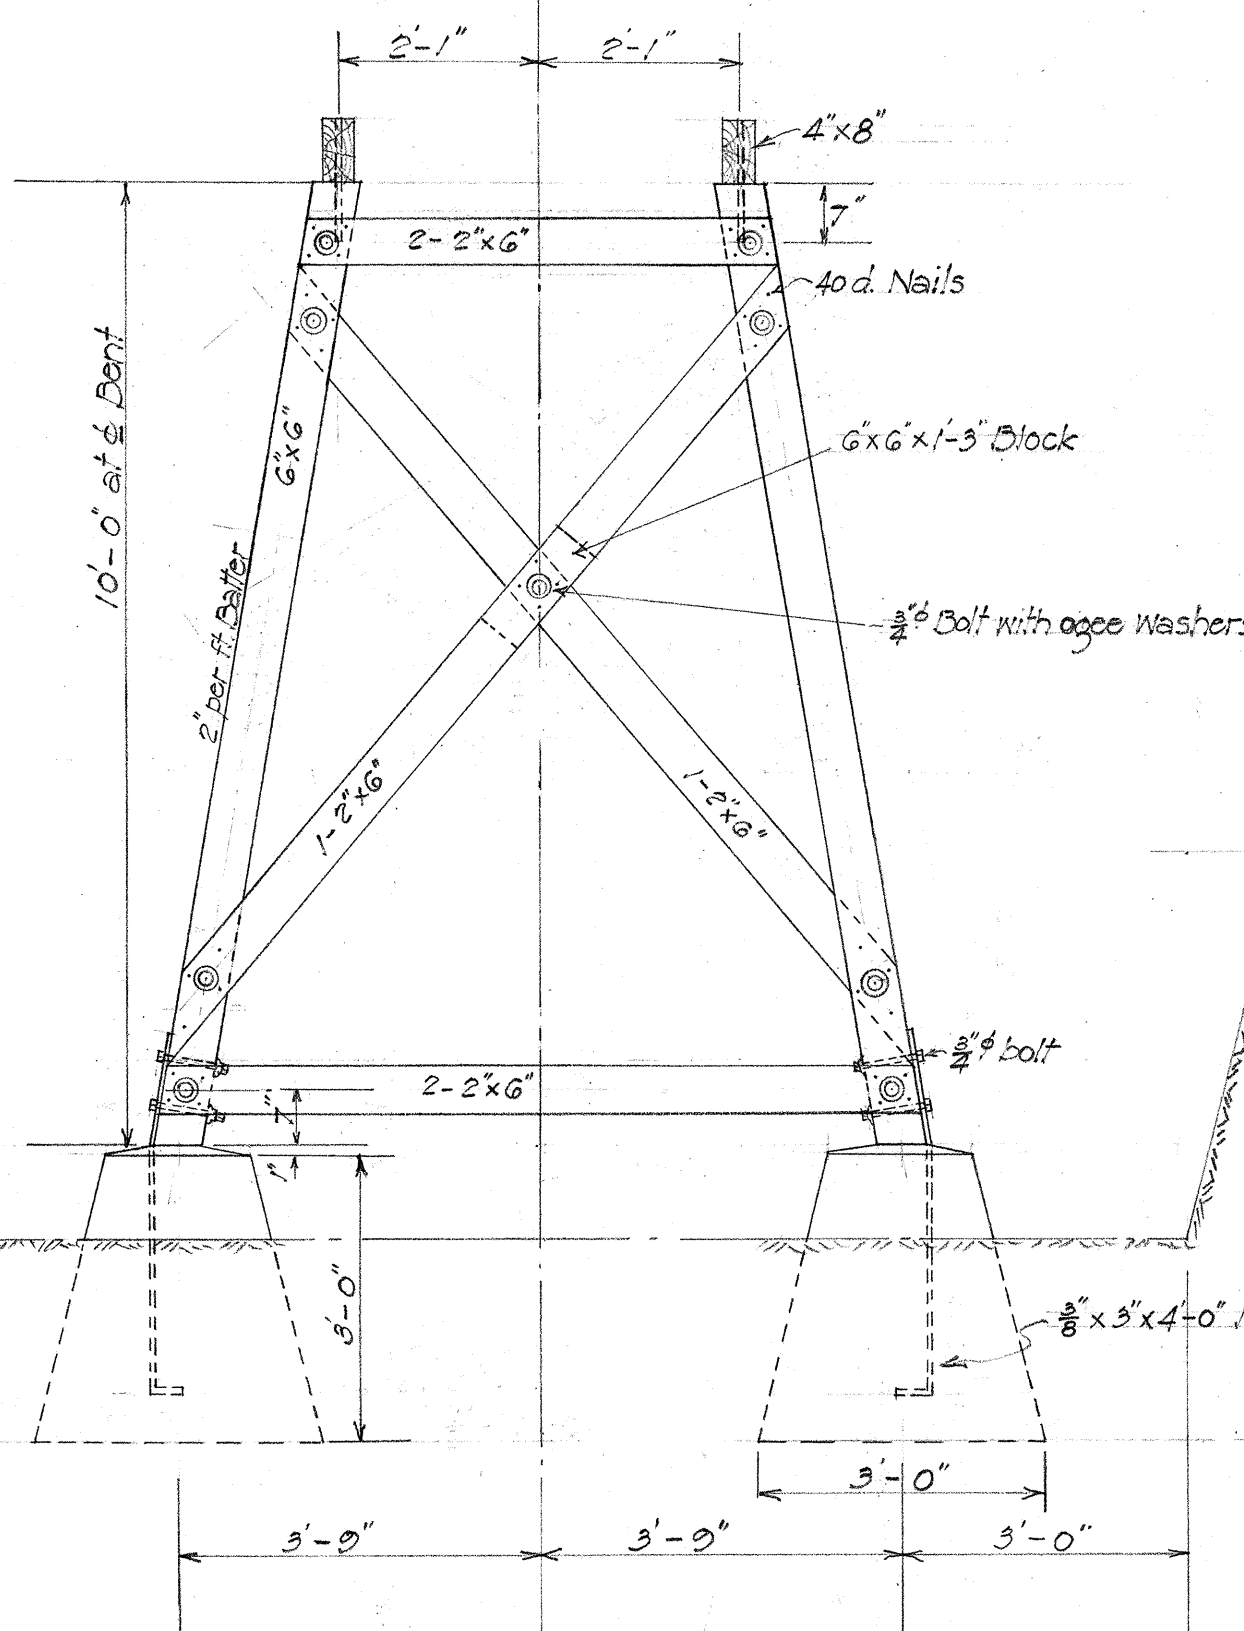


BENT NO. 3
1/2"=1'-0"

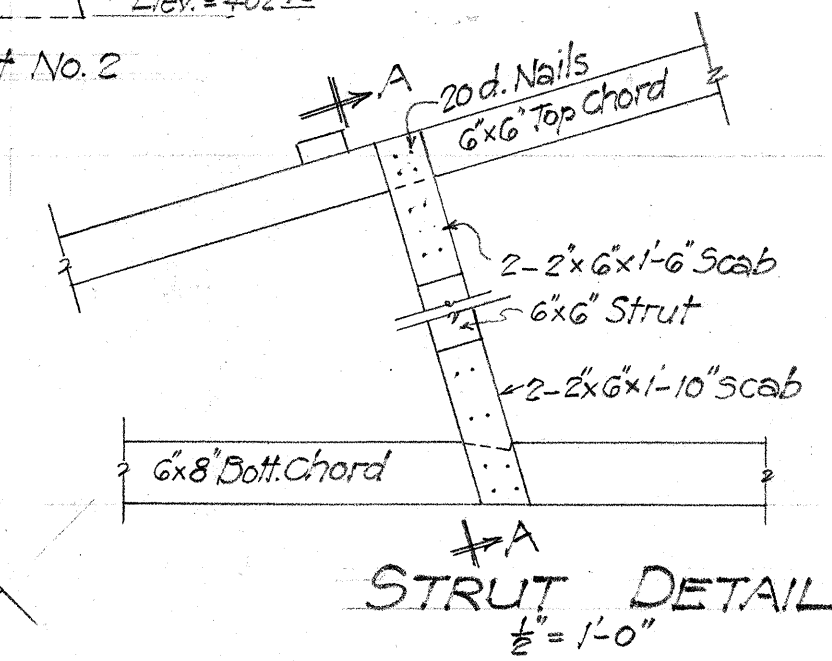


STRUT DETAIL
1/2"=1'-0"

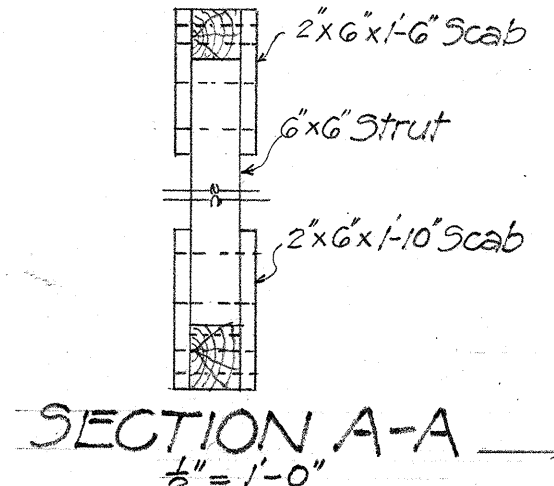


SECTION A-A
1/2"=1'-0"

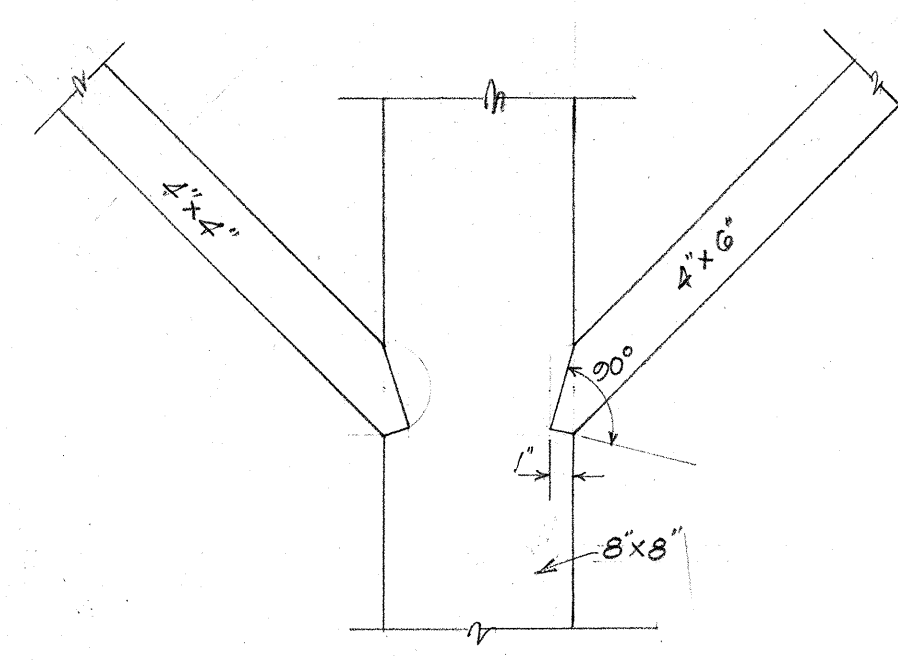

DETAIL OF BRACE
1/2"=1'-0"

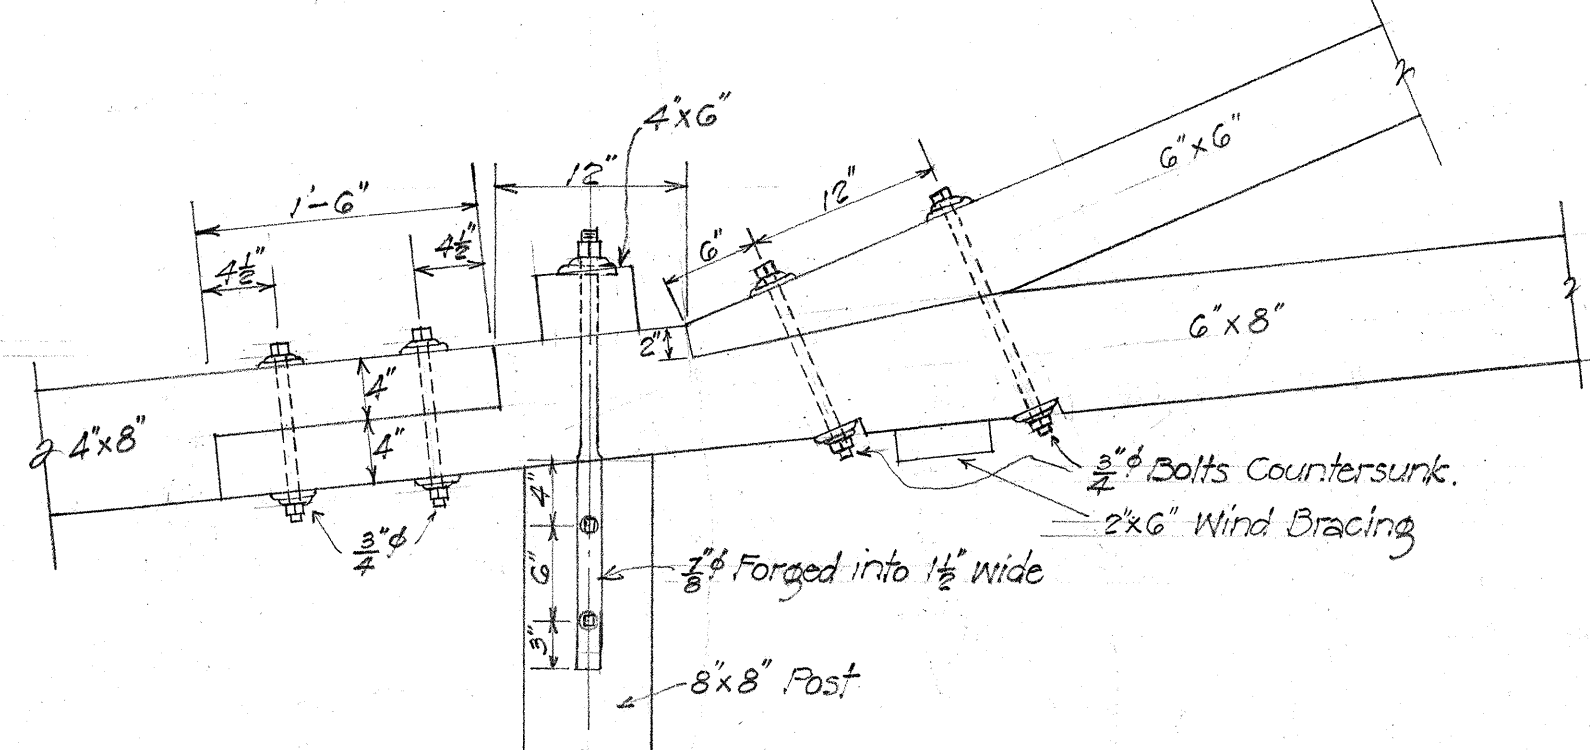

DETAIL A
1"=1'-0"

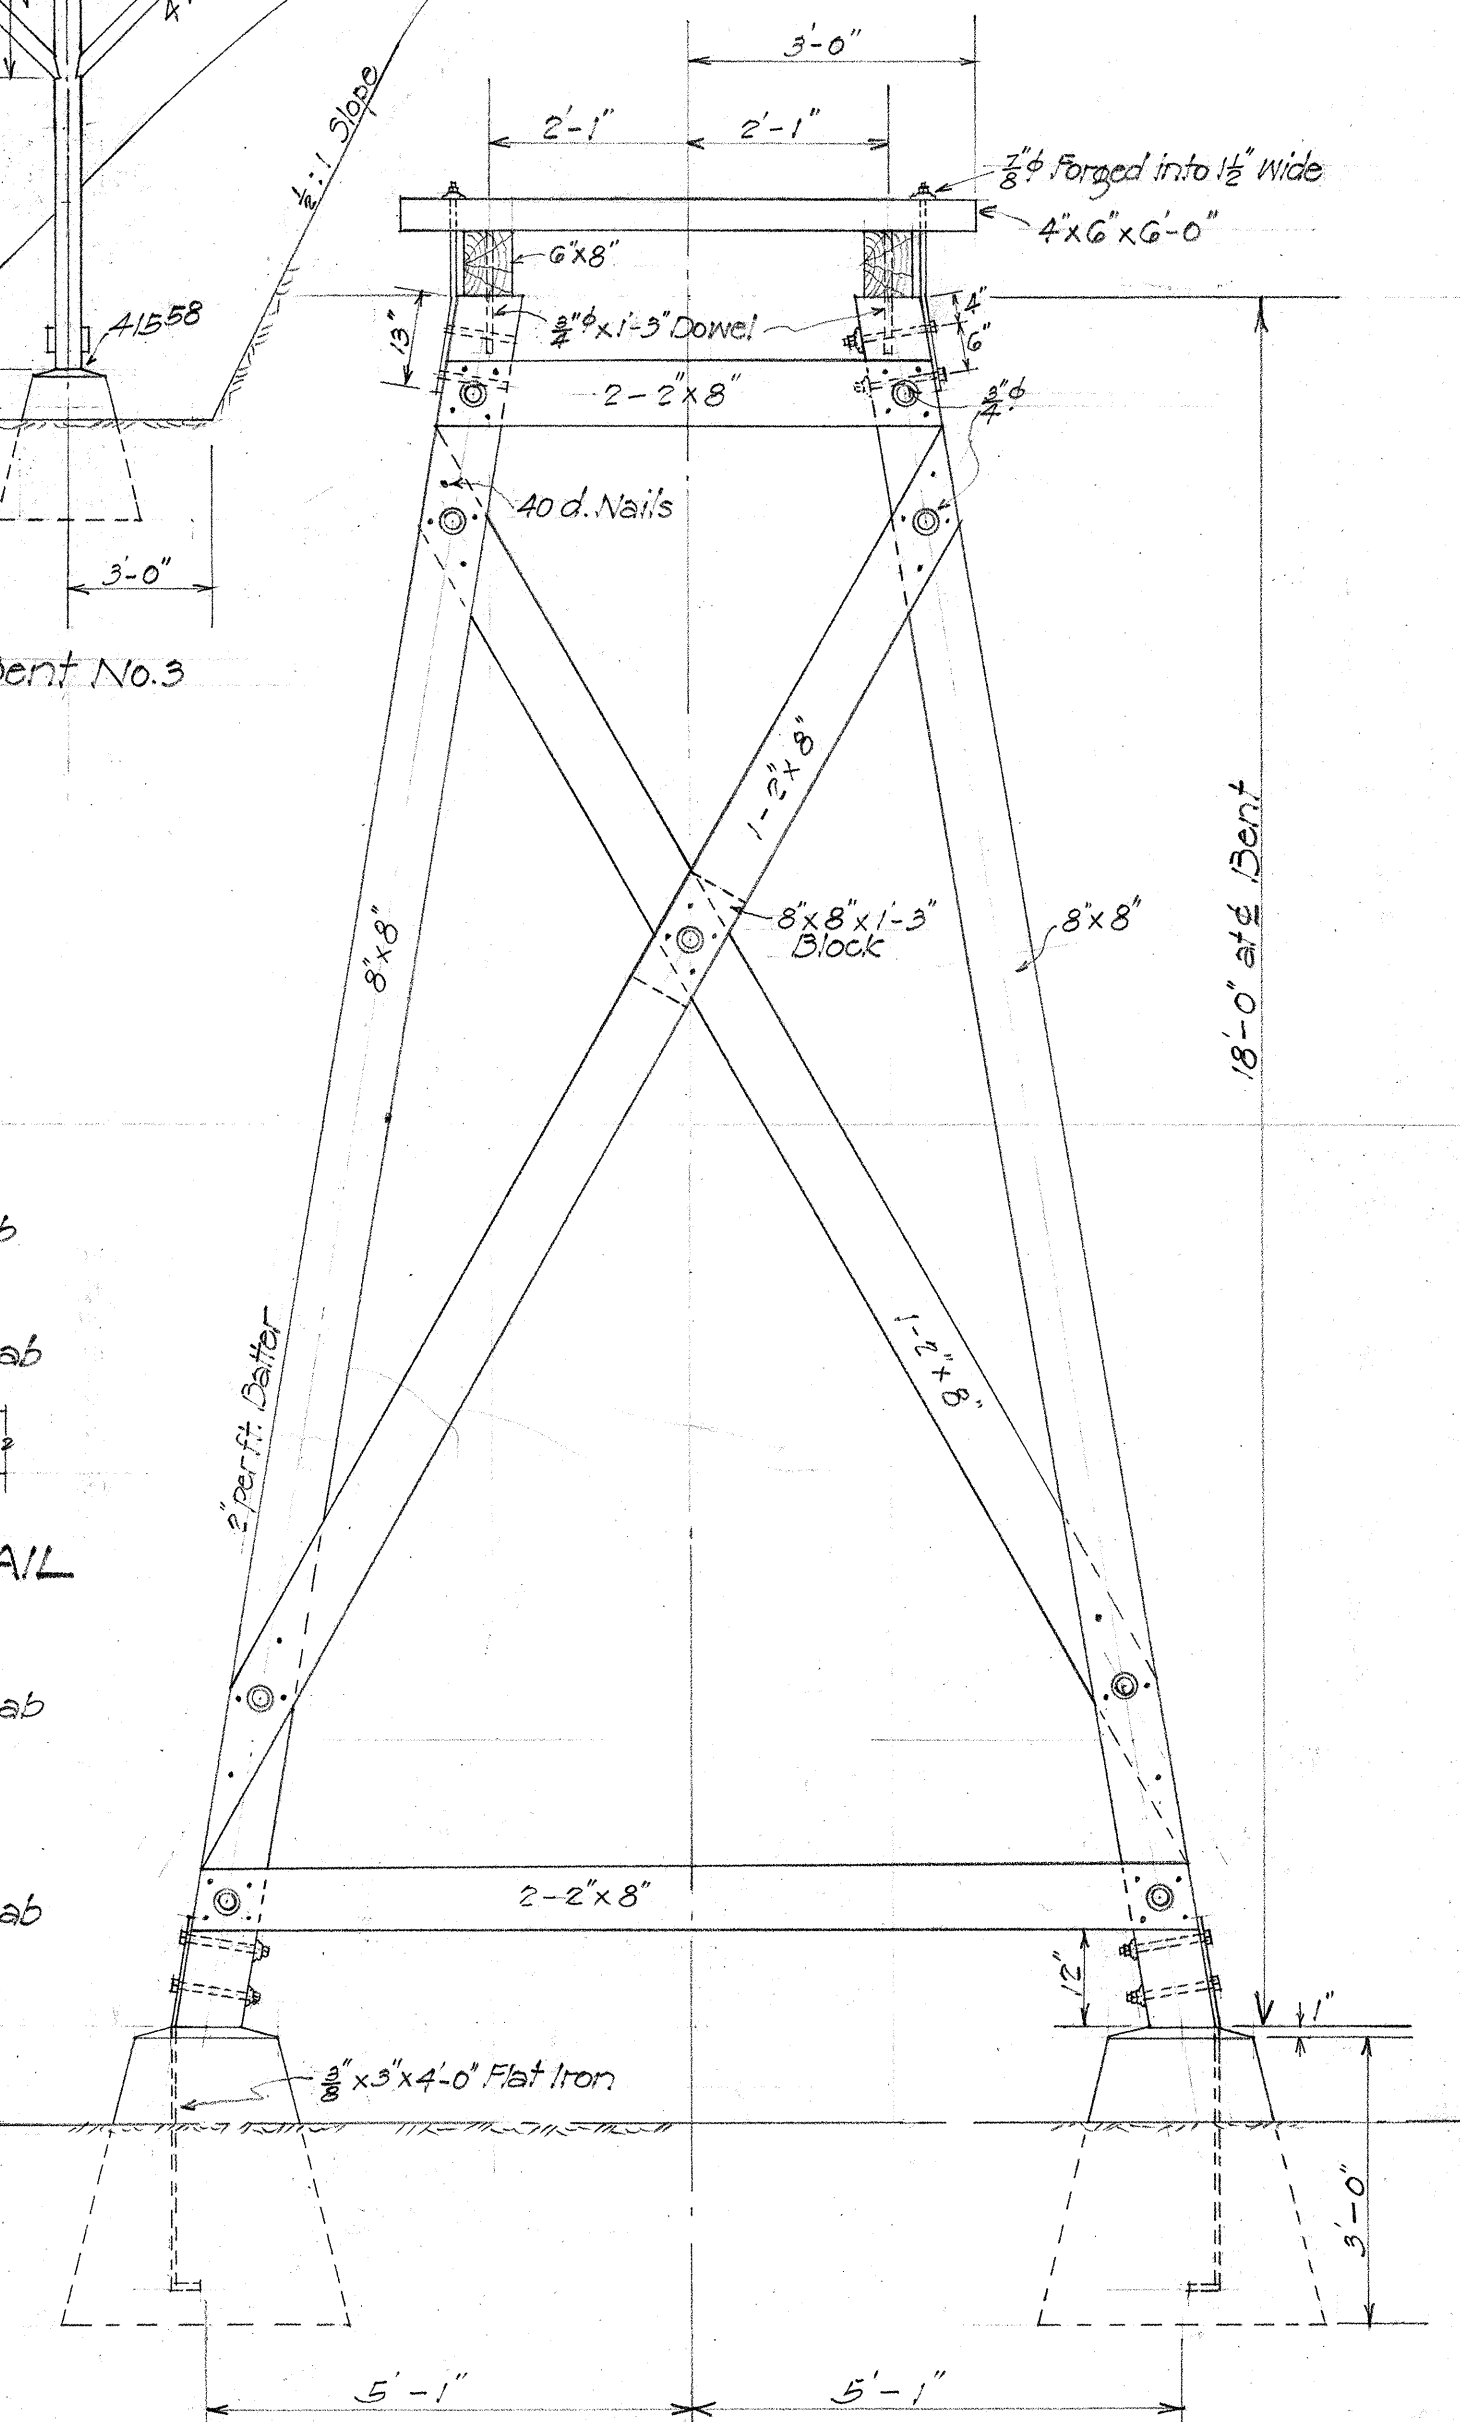

BENT NO. 2
1/2"=1'-0"

TERRITORIAL HIGHWAY DEPARTMENT
TERRITORY OF HAWAII

FLUME CROSSING

AREA NAVAL HOSPITAL RD. DA-NR-1

312.156+25

APR. 1942

SHEET No. OF SHEETS

5103.9A

Revision: Apr. 1942
Details on this sheet constitute additions and revisions to sheet 5103.9

DATE	BY	REASON
APR. 1942	W. H. HARRIS	DESIGNED
	W. H. HARRIS	DRAWN
	W. H. HARRIS	CHECKED
	W. H. HARRIS	QUANTITIES CHECKED
	W. H. HARRIS	BY