

INDEX TO DRAWINGS	
SHEET NO.	DESCRIPTIONS
1	Title Sheet
2	Standard Bridge Details
3-5	Bridge Details

TERRITORY OF HAWAII
TERRITORIAL HIGHWAY DEPARTMENT
HONOLULU T.H.

PLANS OF

OVERCROSSING

ON

AIEA NAVAL HOSPITAL ACCESS ROAD

CONVENTIONAL

EXISTING ROAD

EXISTING FENCE

BOUNDARY LINE

CENTER LINE



PAVED APPROACHES etc.

CULVERTS

BRIDGES

RAILROAD

SIGNS

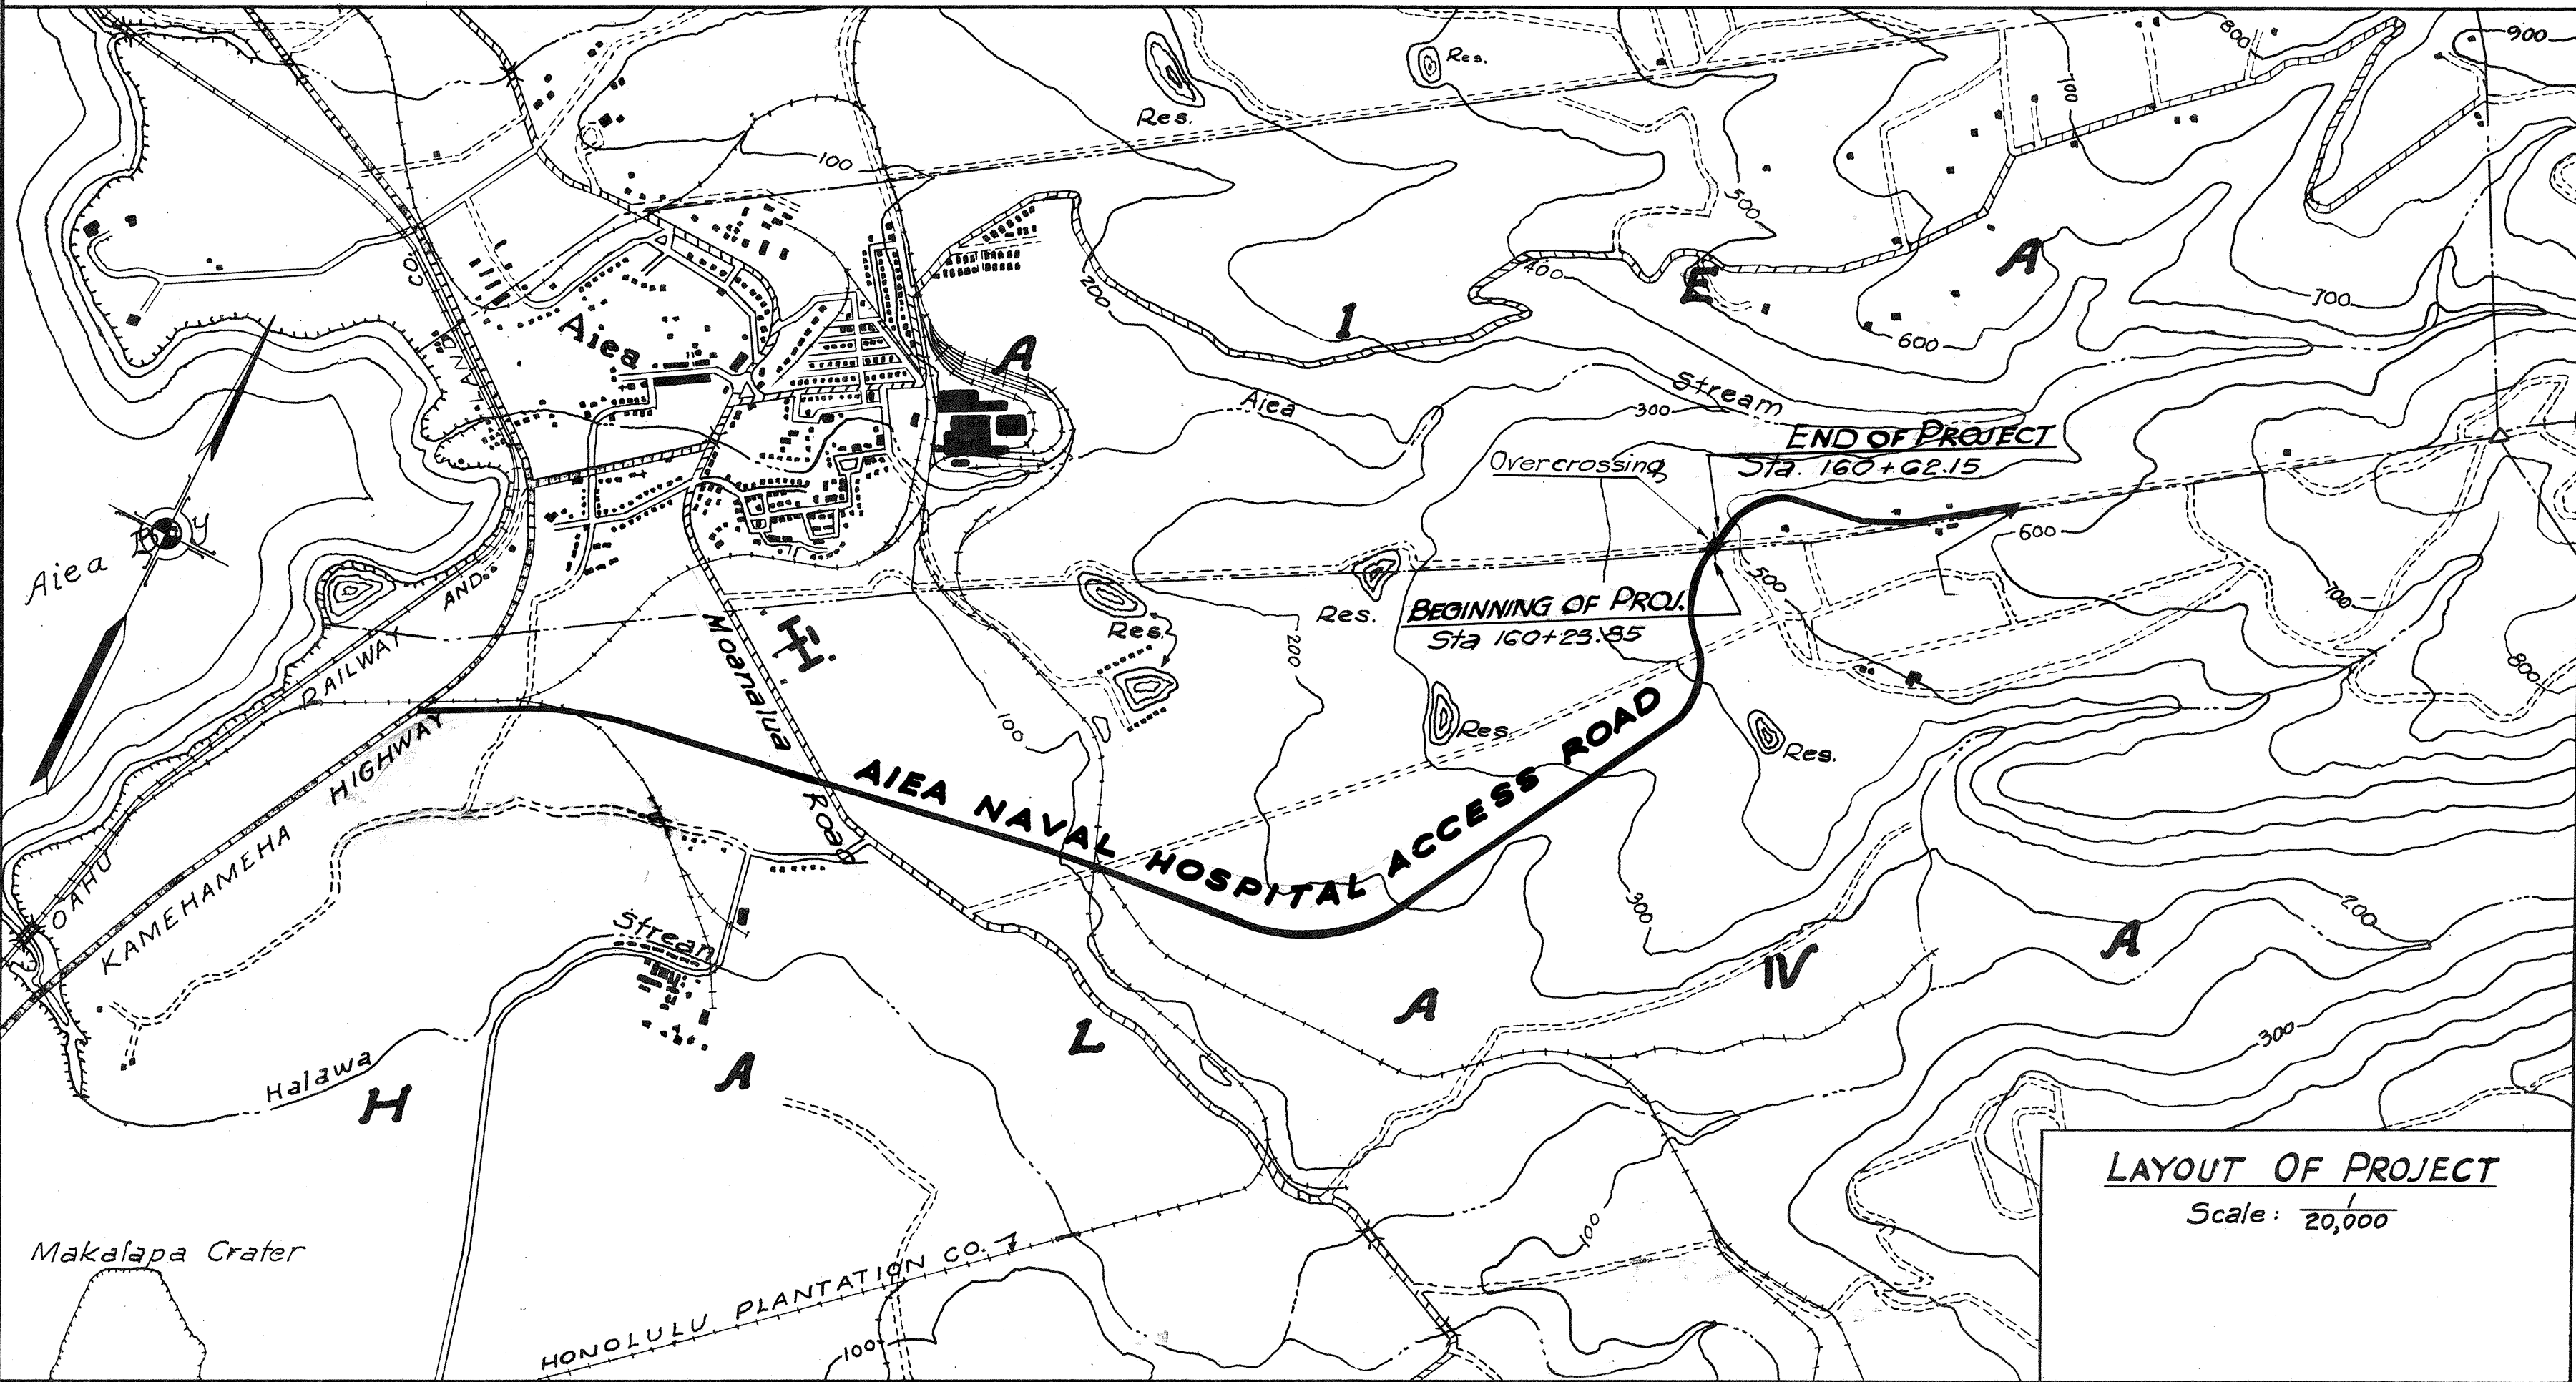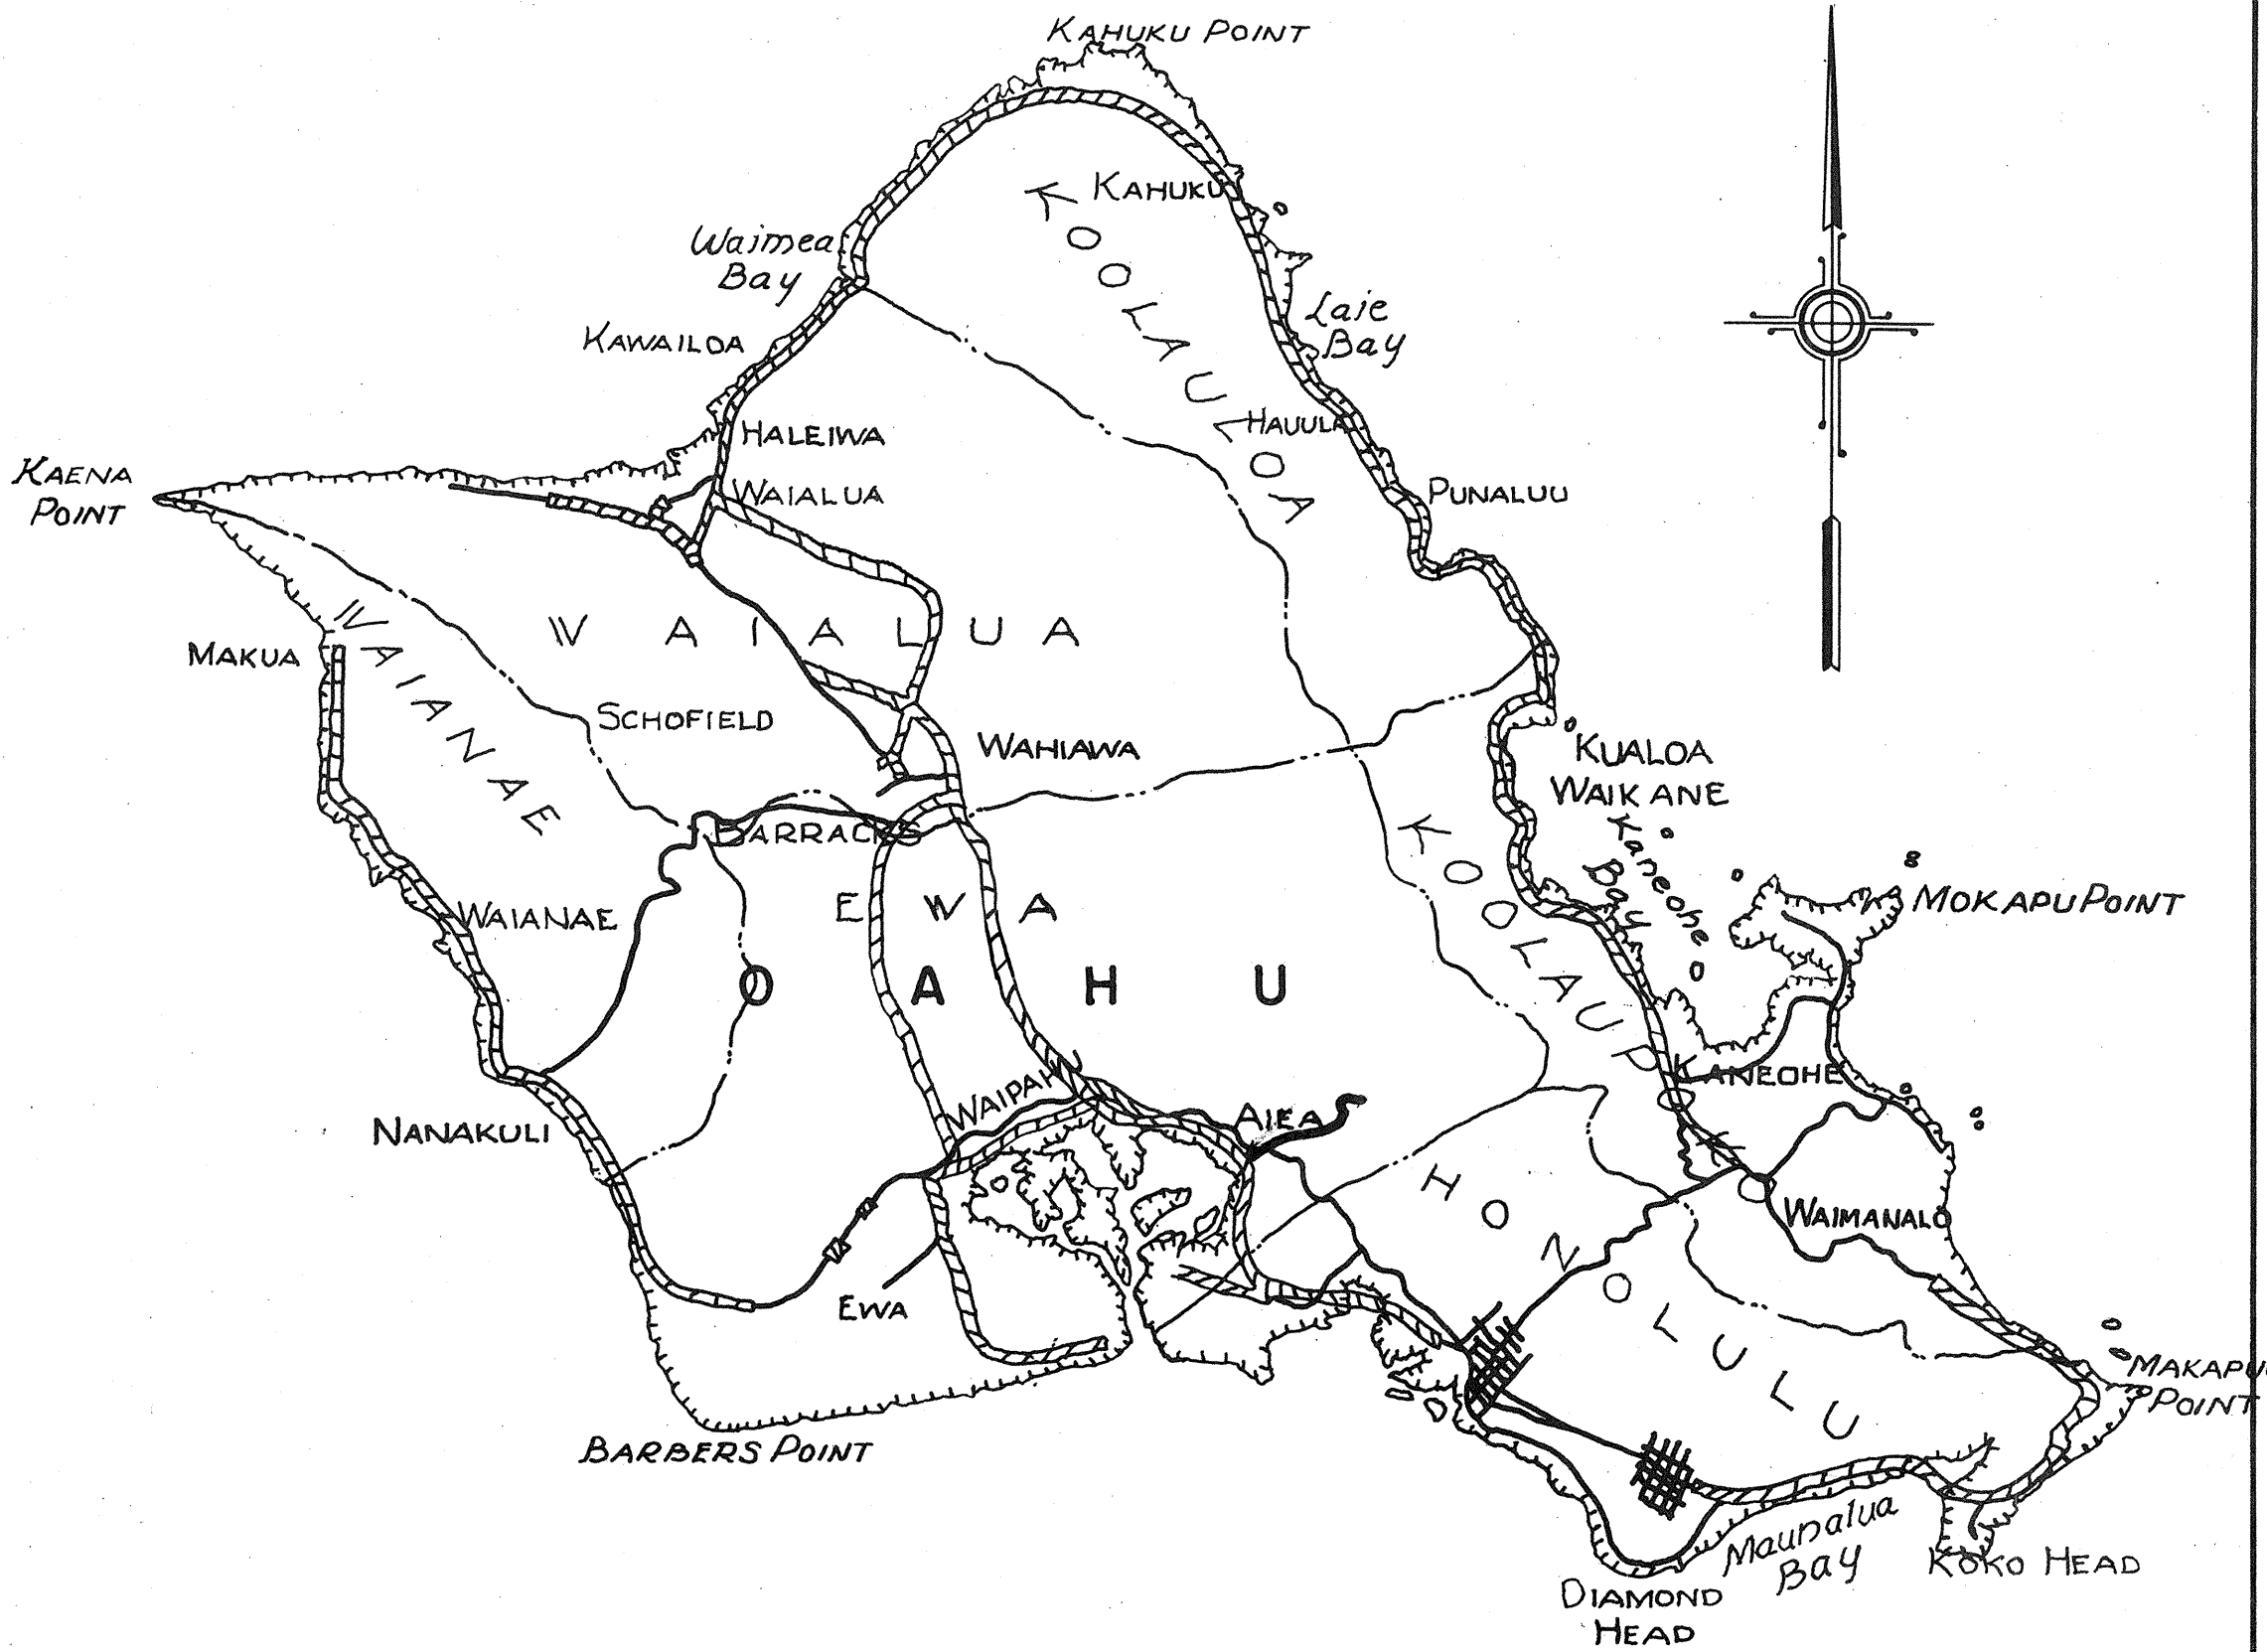

APPROVED BY:

TERRITORIAL HIGHWAY ENGINEER

DATE: March 19, 1952