

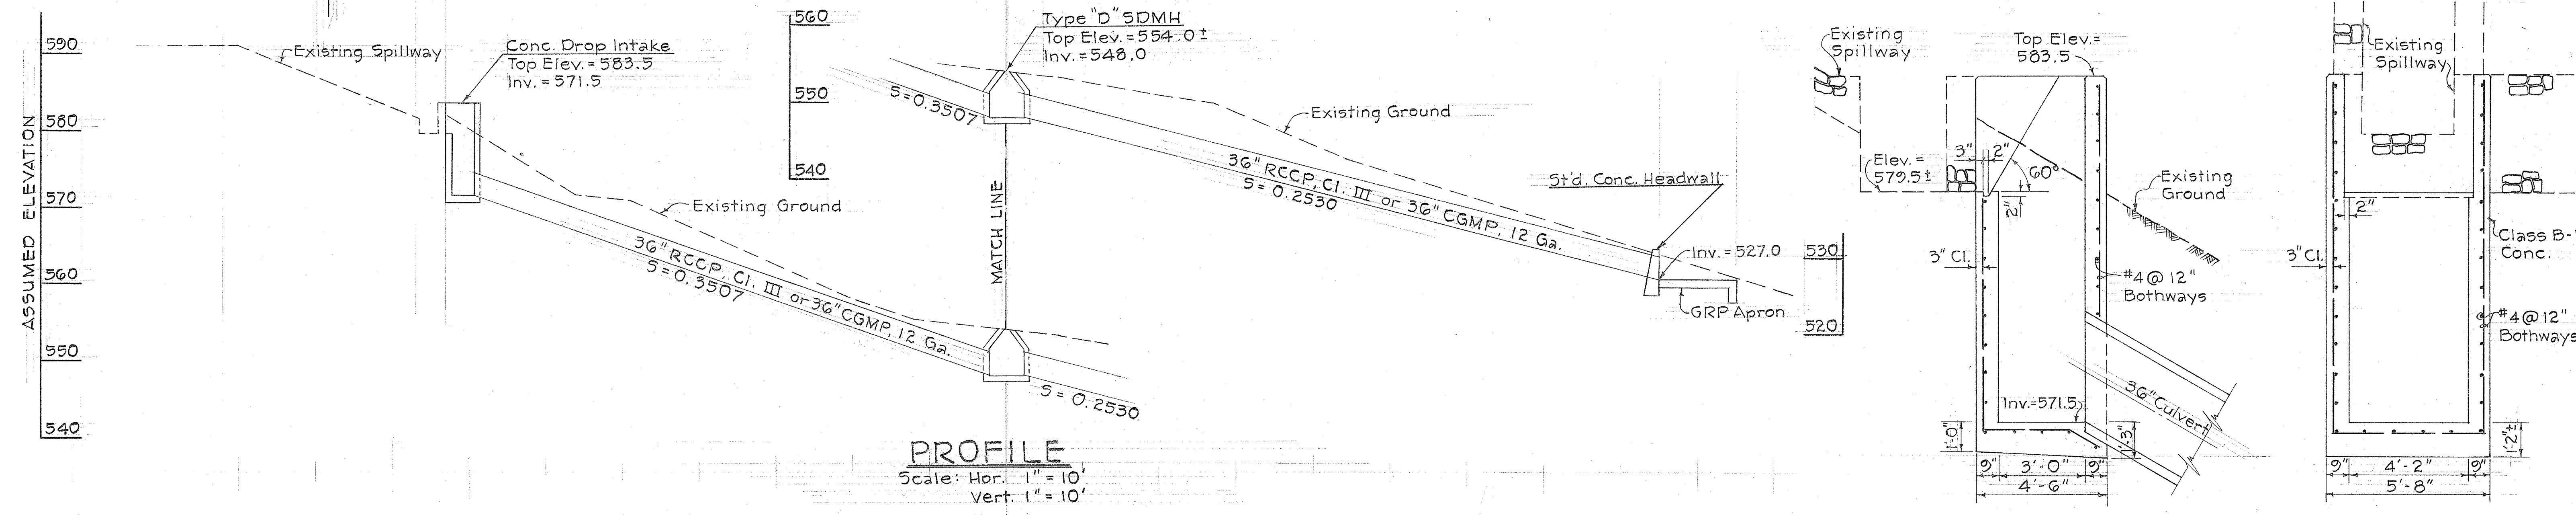
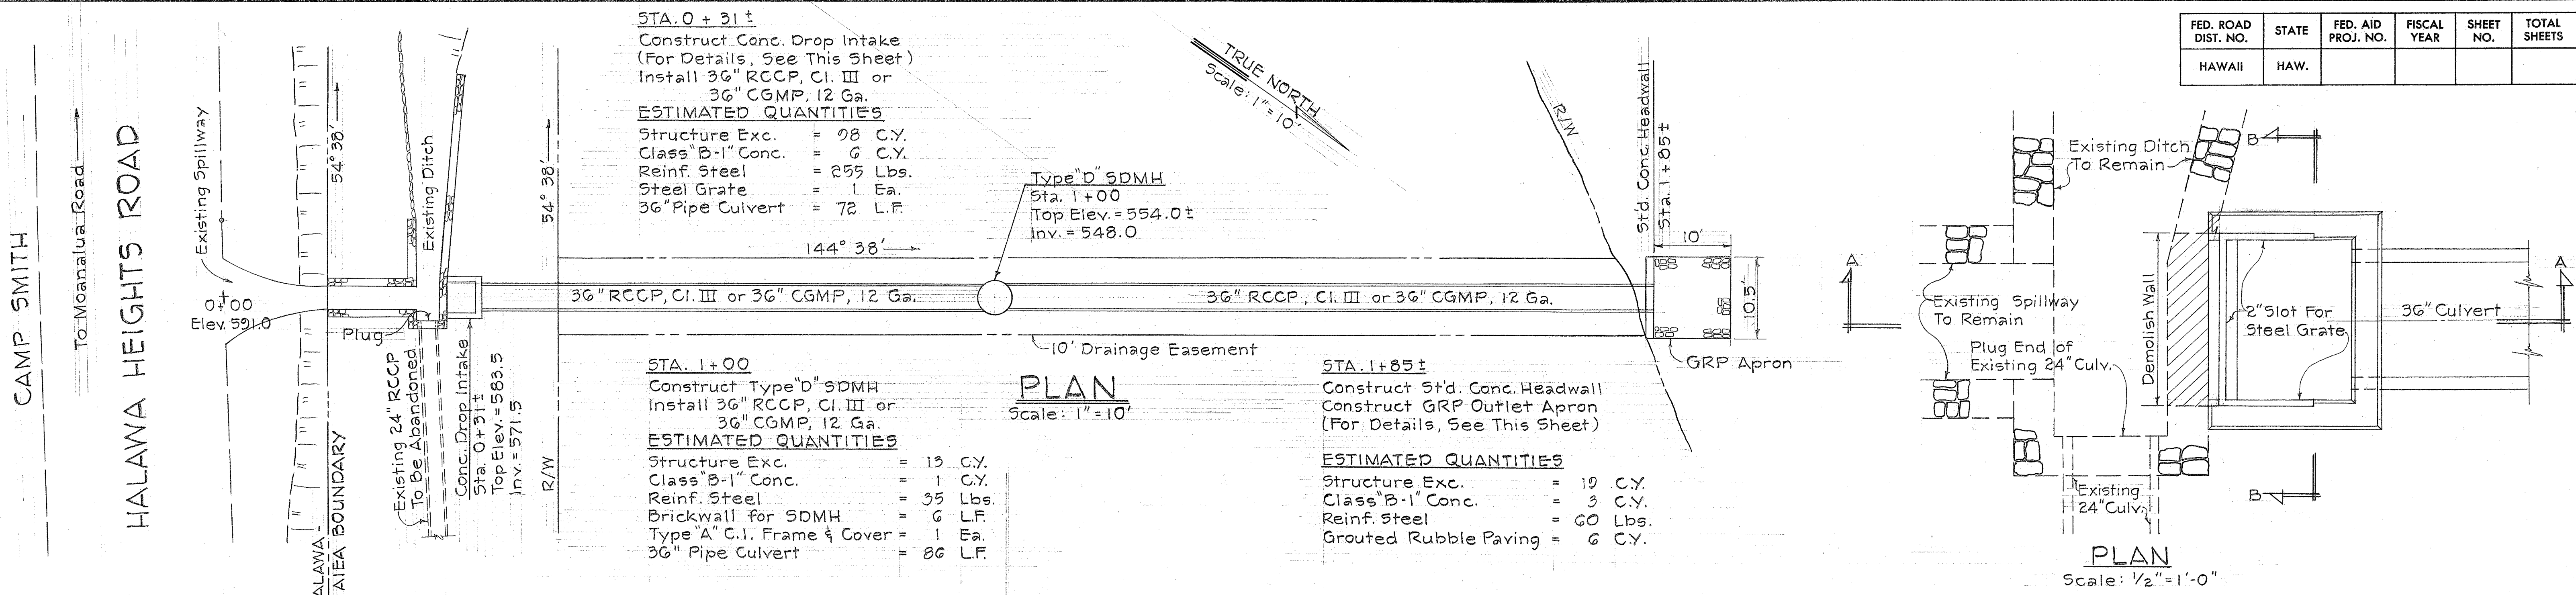


FED. ROAD DIST. NO.	STATE	FED. AID PROJ. NO.	FISCAL YEAR	SHEET NO.	TOTAL SHEETS
HAWAII	HAW.				

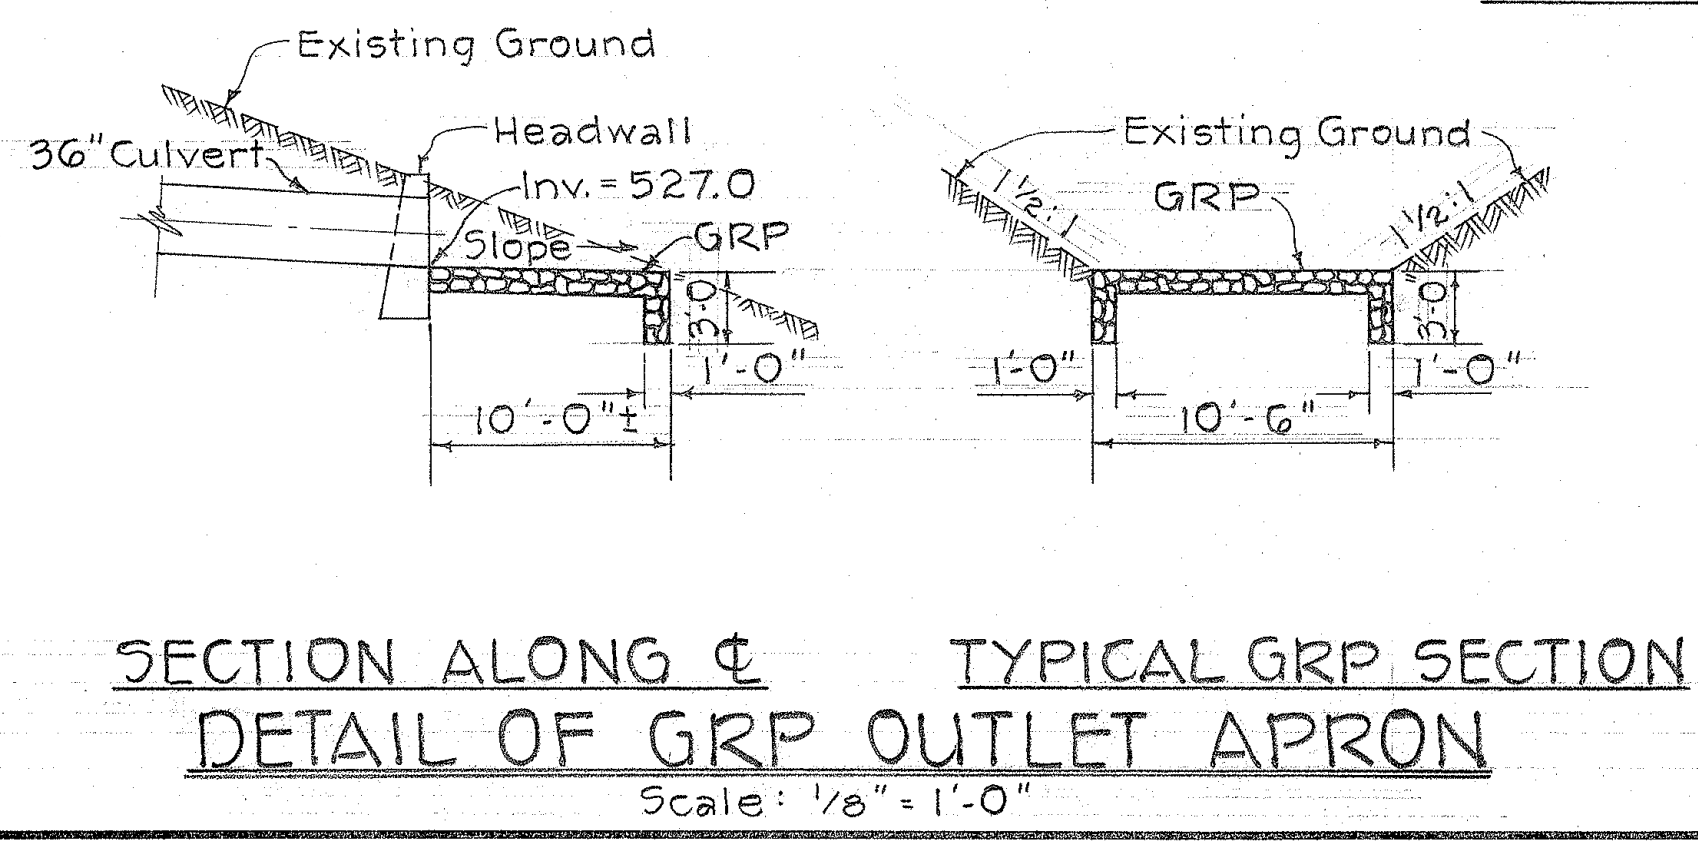

- GENERAL NOTES**
- The Contractor shall cooperate with the owner and/or his tenants during construction to minimize inconvenience to the occupant.
 - Demolishing, plugging and abandoning of existing facilities shall be considered incidental to Structure Excavation.
 - The elevations shown are assumed elevations.

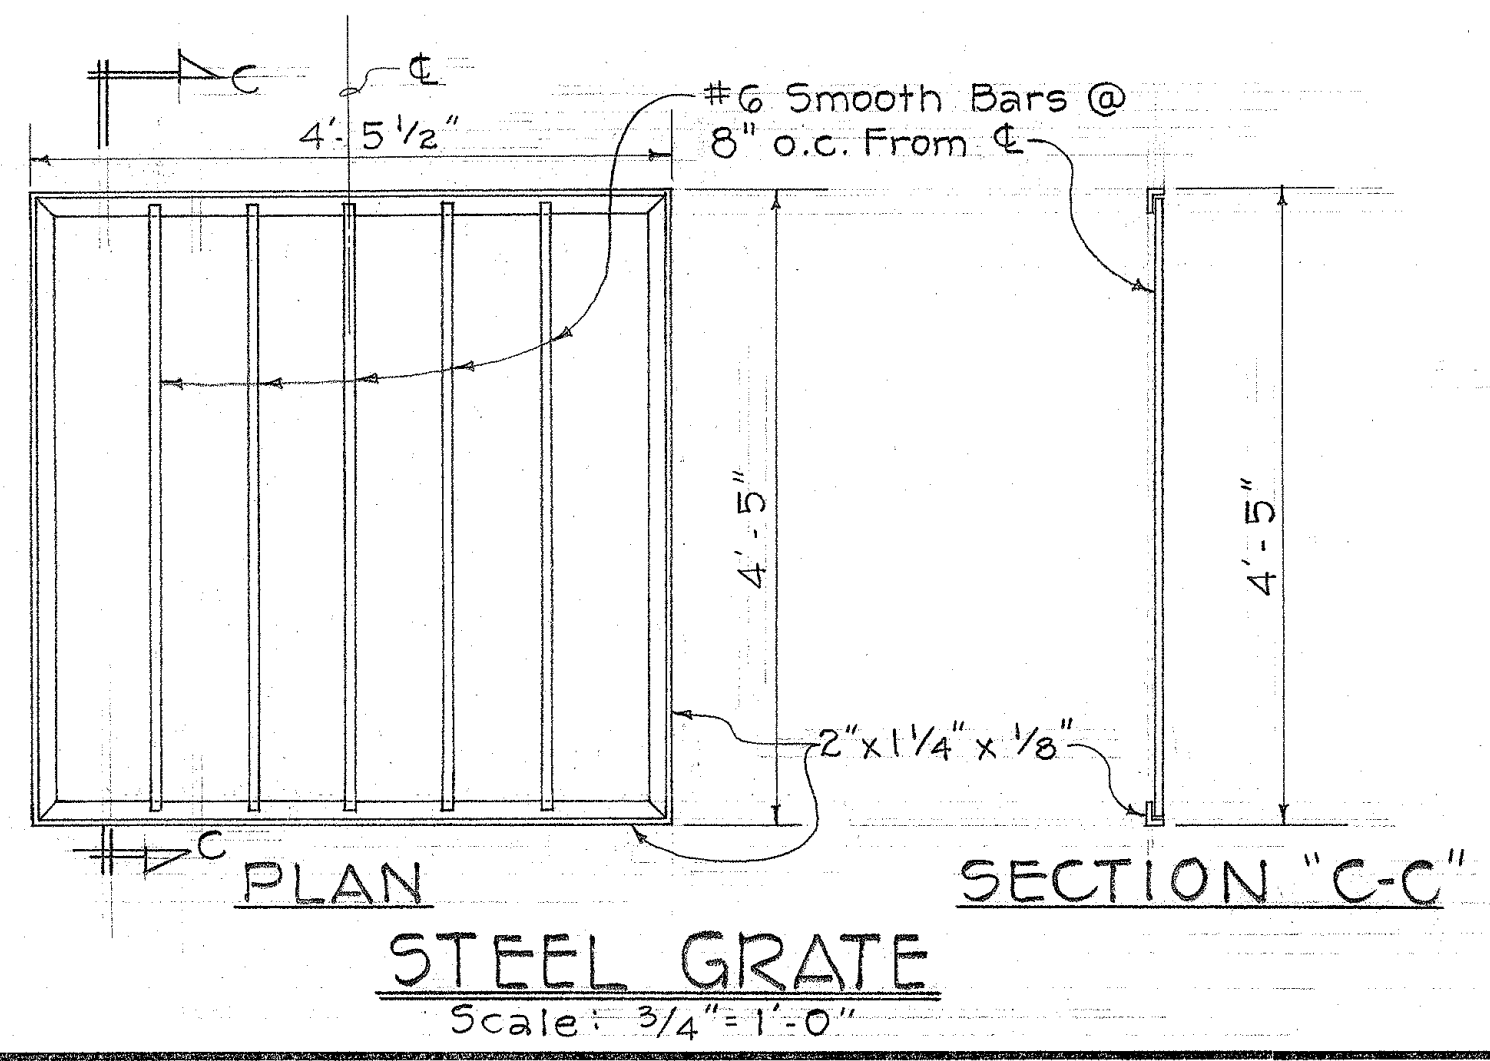

DETAIL OF CONC. DROP INTAKE

STATE OF HAWAII
DEPARTMENT OF TRANSPORTATION
HIGHWAYS DIVISION

DETAIL PLAN OF DRAINAGE SYSTEM

HALAWA HEIGHTS ROAD
(Vicinity of Camp Smith)
Proj. No. 710A-01-68

Scale: As Shown Date: Dec. 1967

SHEET No. OF SHEETS

DATE	DESIGNED BY	CHECKED BY
PLANNED BY	TRACED BY	QUANTITIES BY
ORIGINAL PLAN	NOTE BOOK	No.