

INDEX TO DRAWINGS	
SHEET NO.	DESCRIPTION
1	TITLE SHEET
2	DETAIL PLAN
3-6	STANDARD DETAILS

STATE OF HAWAII

DEPARTMENT OF TRANSPORTATION

HIGHWAYS DIVISION

HONOLULU, HAWAII

PLANS FOR

CONSTRUCTION OF

DRAINAGE IMPROVEMENTS

ON

HALAWA HEIGHTS ROAD



VICINITY OF CAMP SMITH

PROJECT NO. 710A-01-68

DISTRICT OF EWA

ISLAND OF OAHU

FED. ROAD DIST. NO.	STATE	FED. AID PROJ. NO.	FISCAL YEAR	SHEET NO.	TOTAL SHEETS
HAWAII	HAW.		1967	1	6

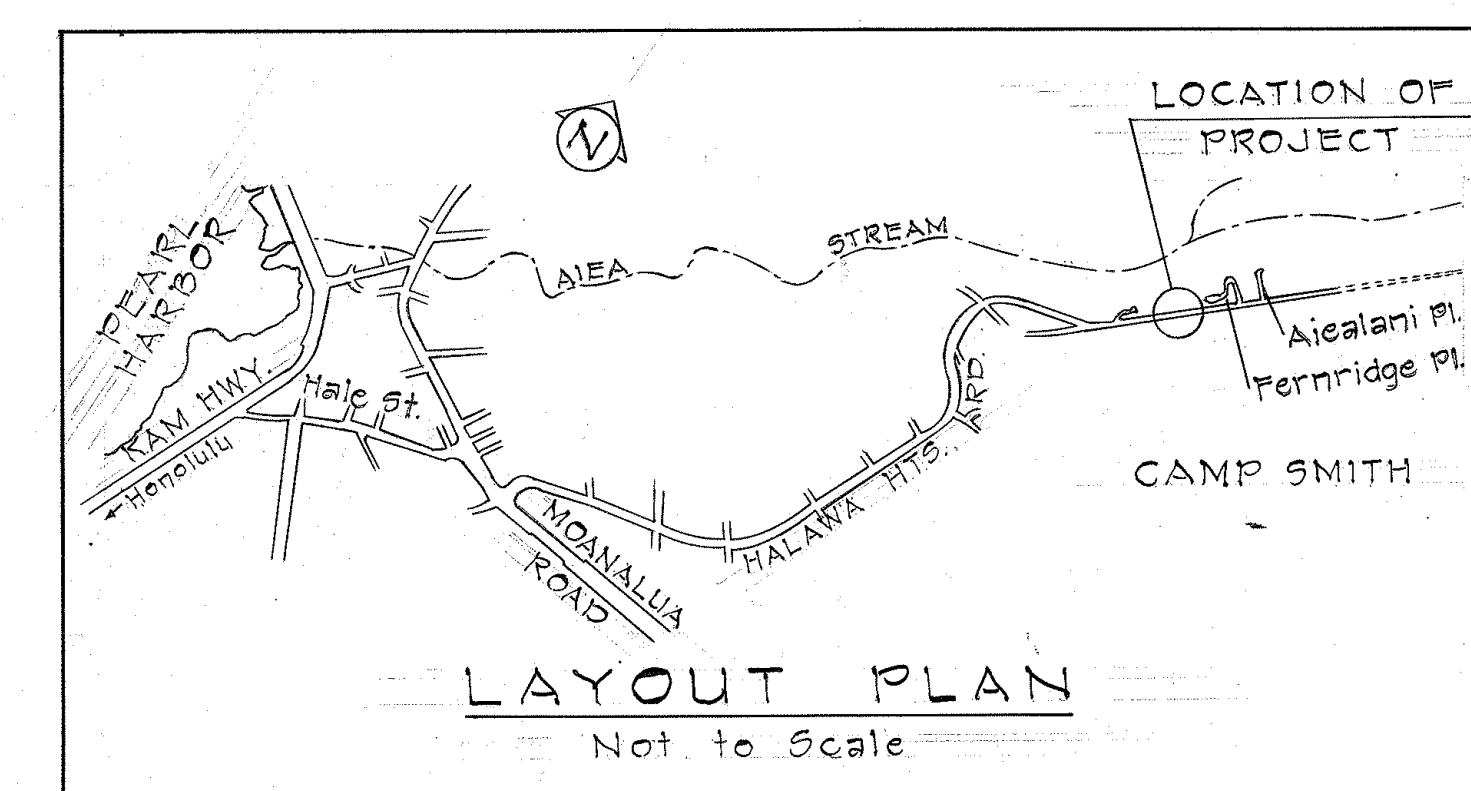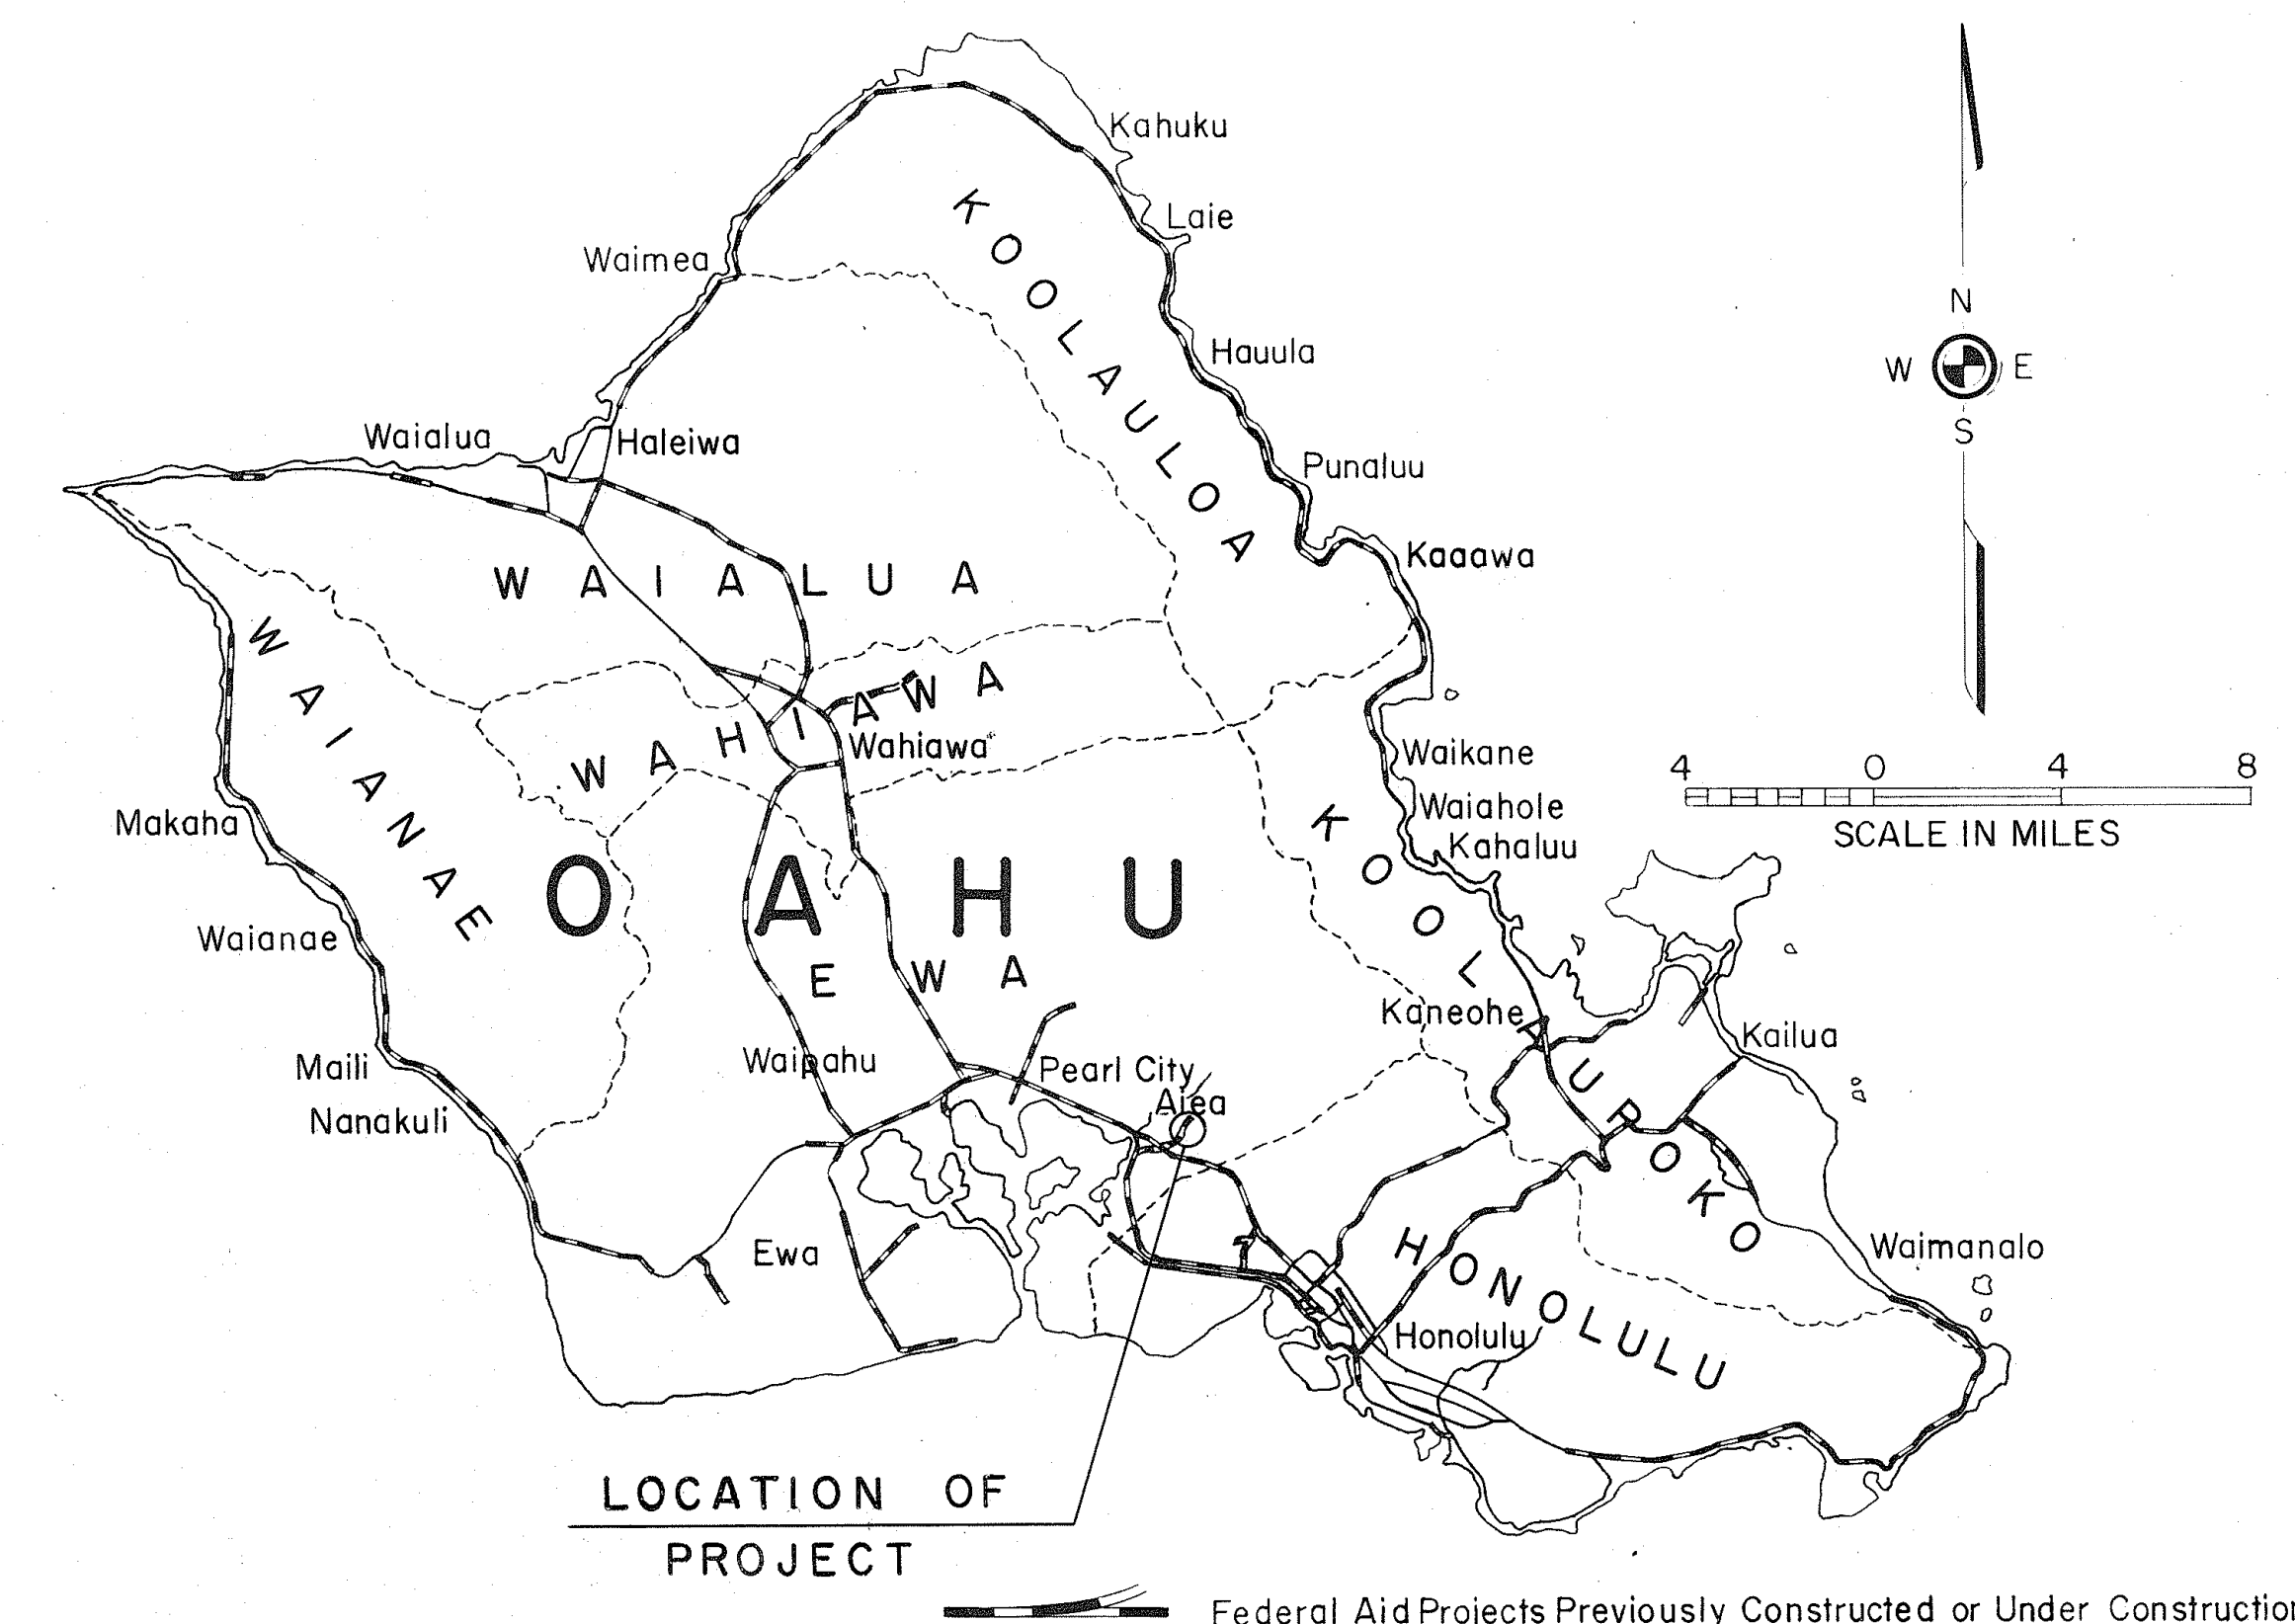

DEPARTMENT OF TRANSPORTATION STATE OF HAWAII	
APPROVED:	
<i>John H. Smith</i>	11/13/67
DIRECTOR OF TRANSPORTATION	DATE