




FED. ROAD DIST. NO.	STATE	PROJ. NO.	FISCAL YEAR	SHEET NO.	TOTAL SHEETS
HAWAII	HAW.	710B-0175M	1975	11	11

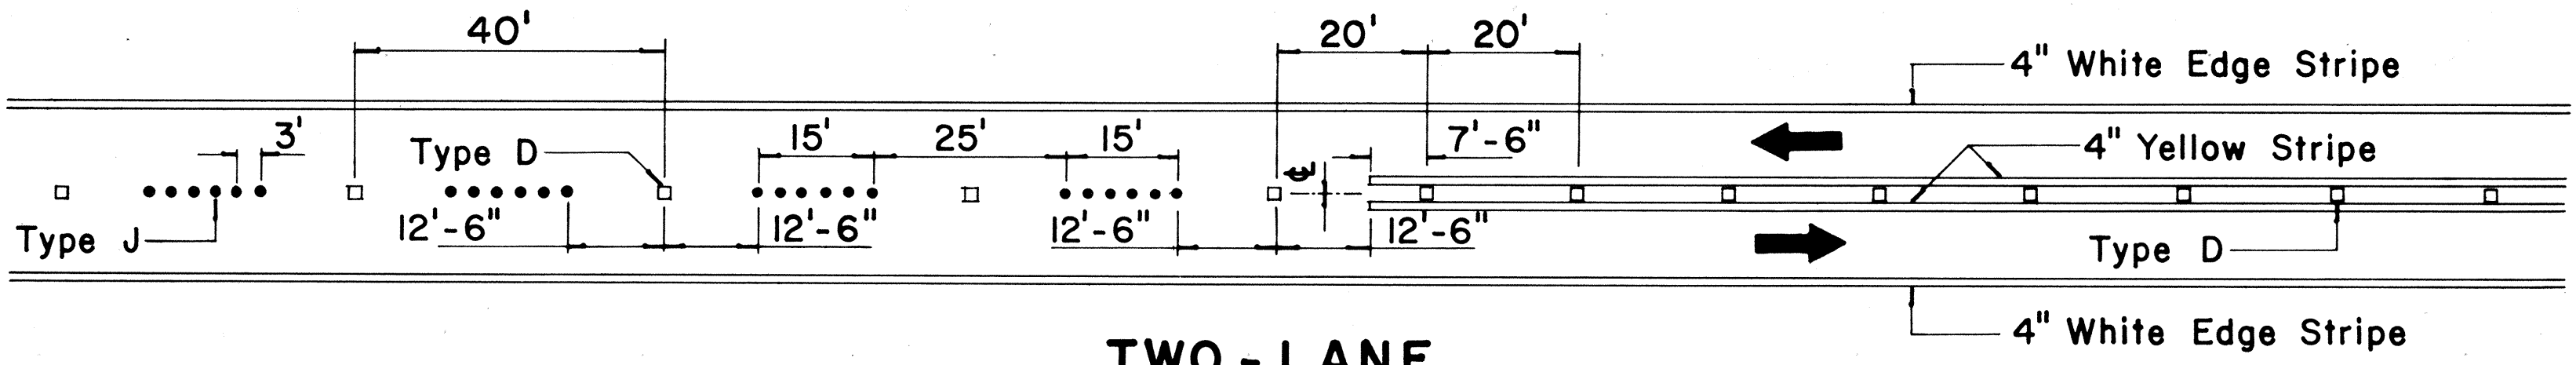


**TWO - LANE
PASSING PERMITTED AND PASSING PROHIBITED**

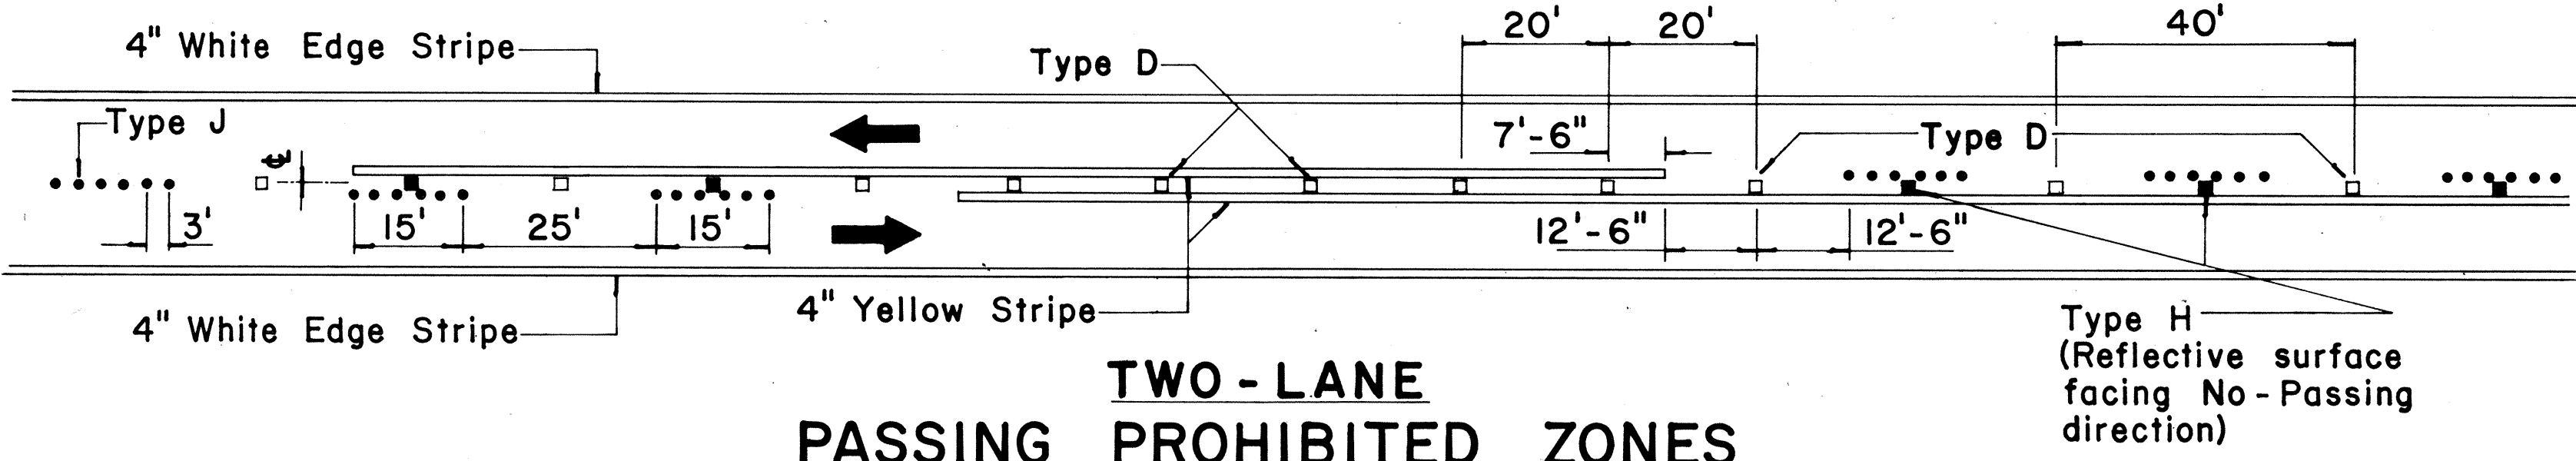


**TWO - LANE
PASSING PROHIBITED ZONES**

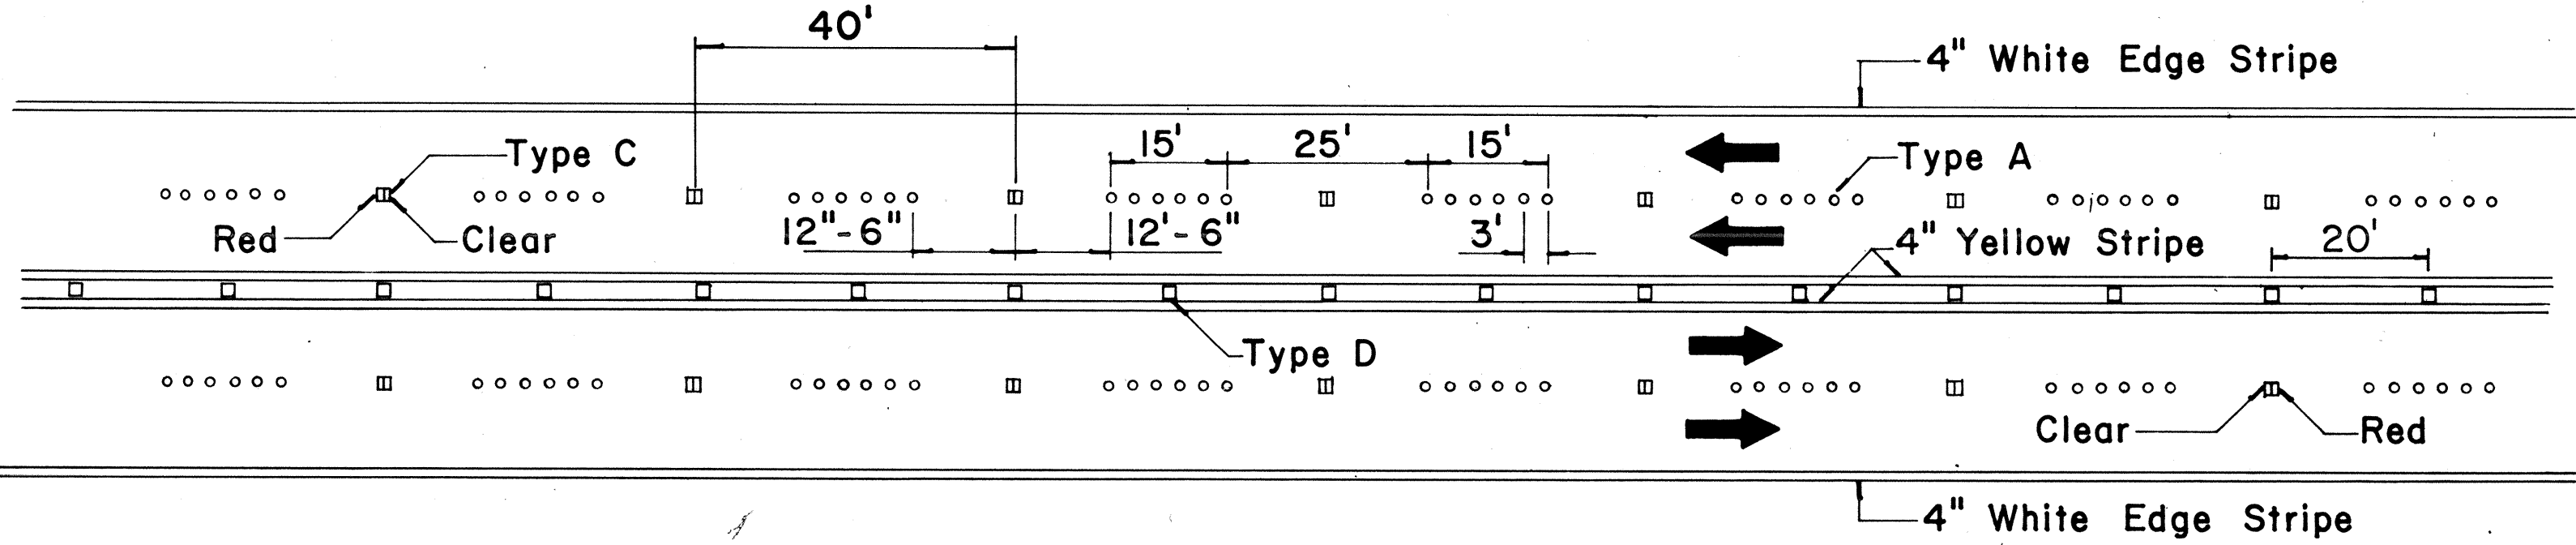


**MULTI - LANE
LANE LINES AND CENTER LINE**

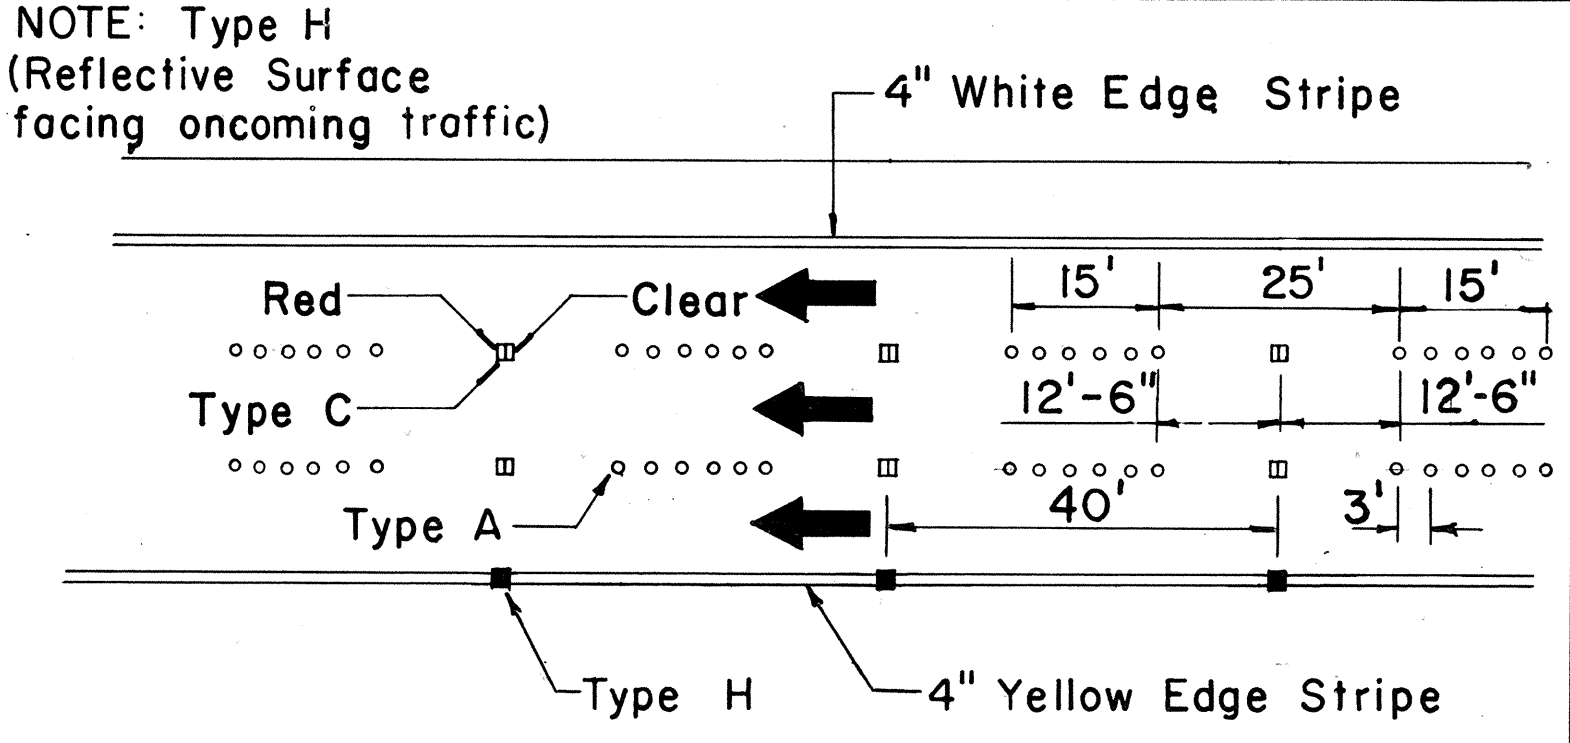


DIVIDED HIGHWAY LANE LINES

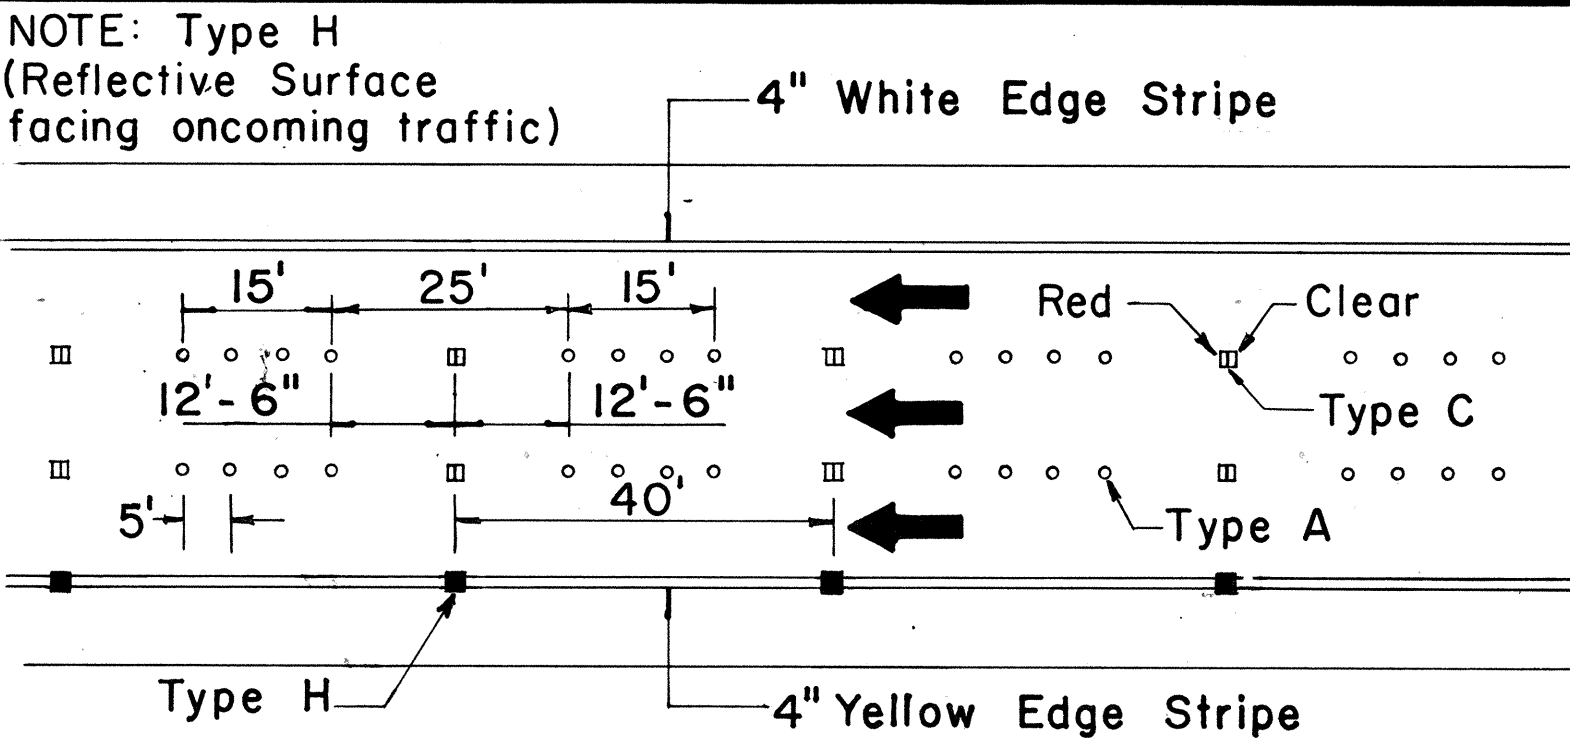

FREEWAY LANE LINES

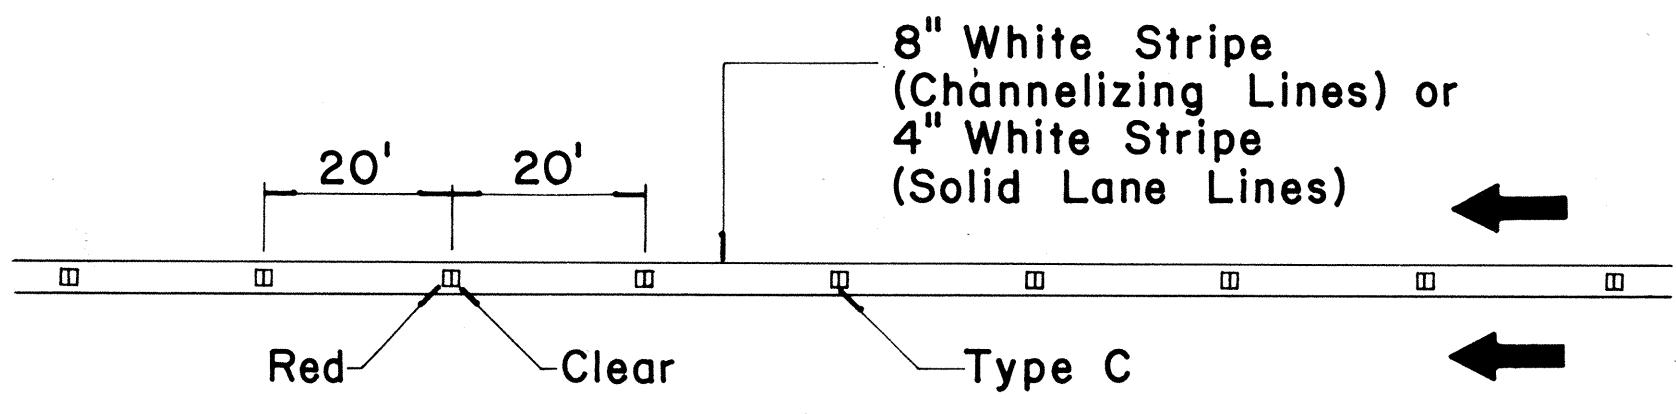

**CHANNELIZING LINES
OR SOLID LANE LINES**

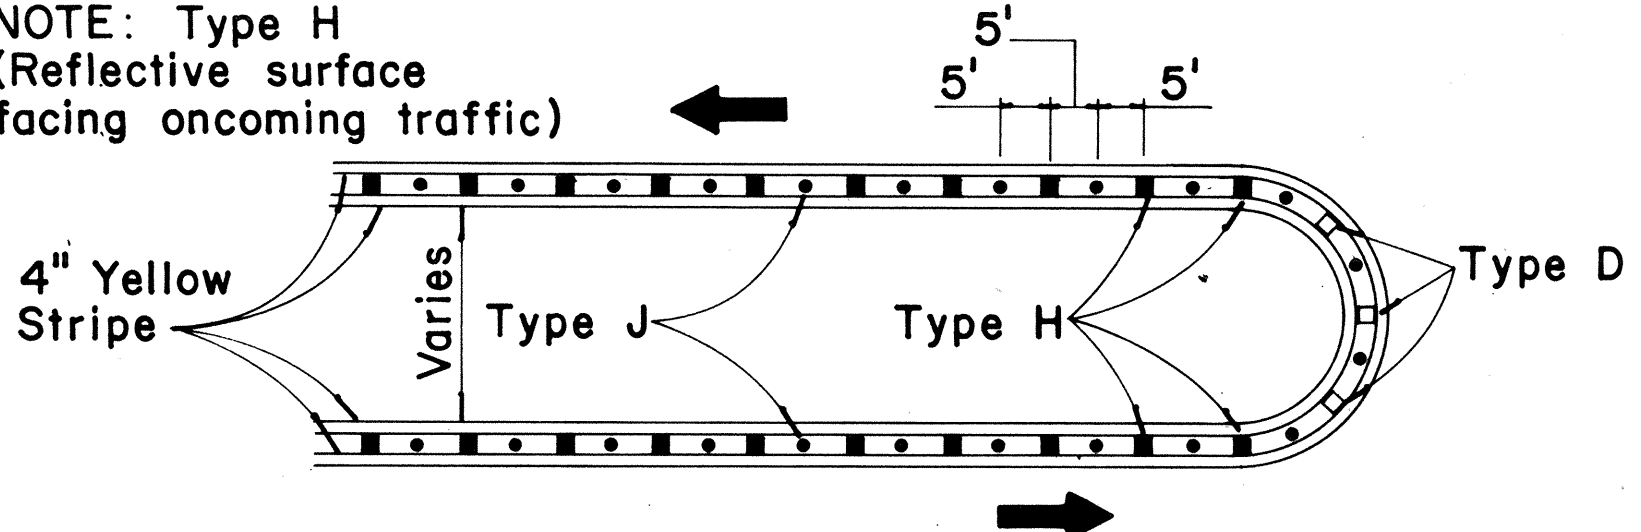

MEDIAN NOSE DELINEATION


TWO - LANE

MULTI - LANE

**DIVIDED HIGHWAY
AND
FREEWAY**


MISCELLANEOUS

3.85" - 4.05" Dia.

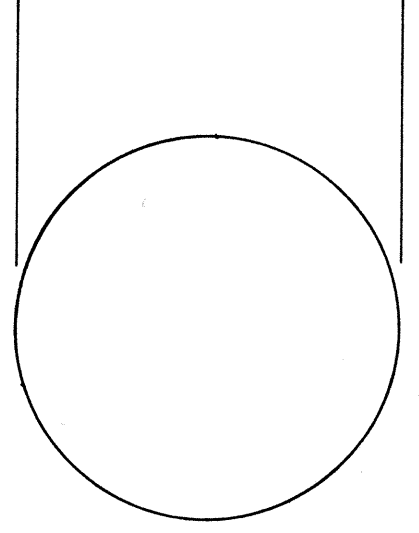


**TYPE A
NON - REFLECTIVE WHITE MARKER**

0.63" - 0.78"

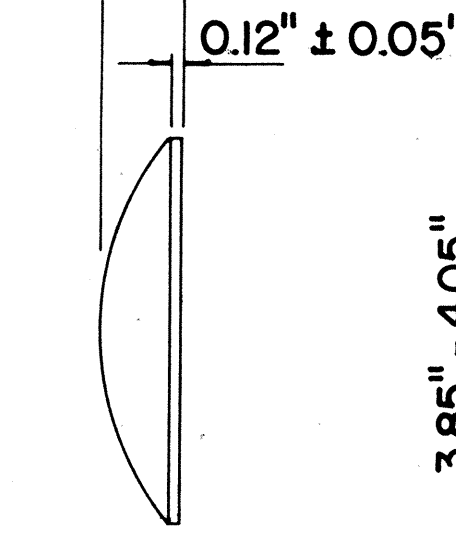


**TYPE J
NON - REFLECTIVE YELLOW MARKER**

3.85" - 4.05"

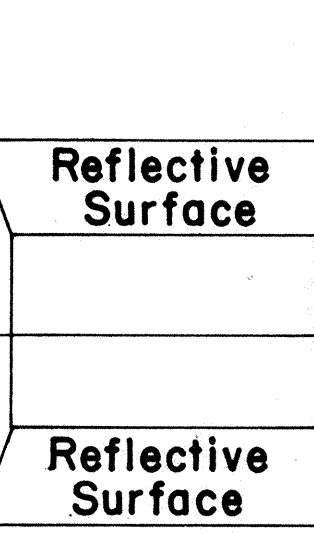


**TYPE C
RED - CLEAR REFLECTIVE MARKER**

0.50" - 0.70"

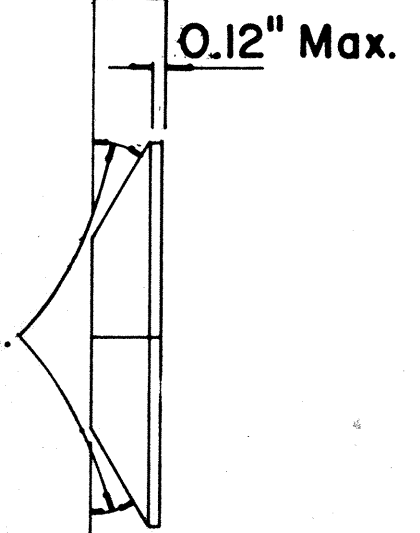


**TYPE H
ONE - WAY YELLOW REFLECTIVE MARKER**

3.85" - 4.05"

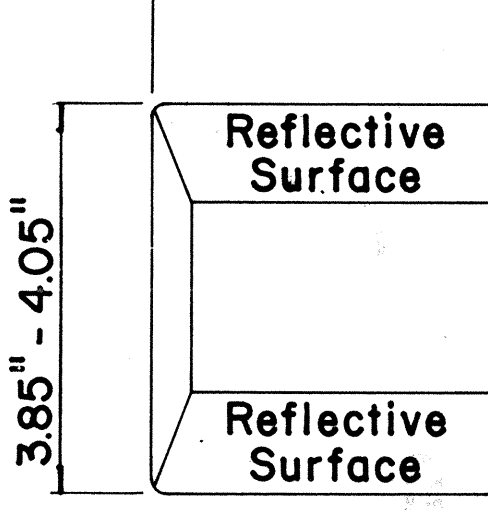


**TYPE D
TWO - WAY YELLOW REFLECTIVE MARKER**

0.50" - 0.70"

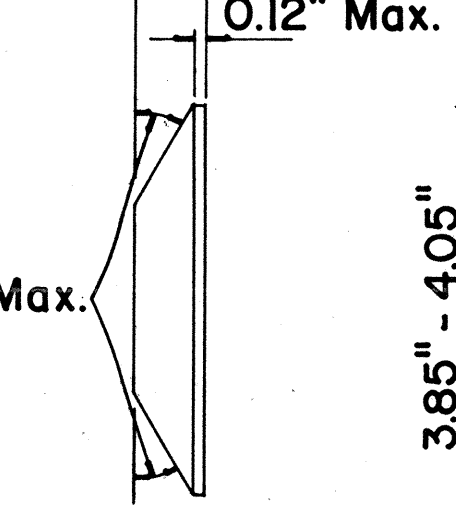

3.85" - 4.05"

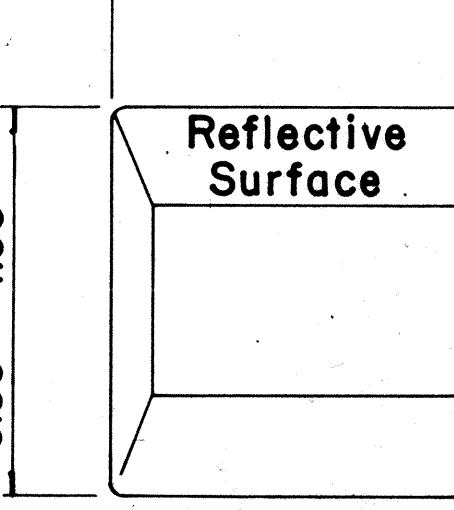

**TYPE H
ONE - WAY YELLOW REFLECTIVE MARKER**

GENERAL NOTES

1. Painted stripes to be done by Contractor unless otherwise specified.

LEGEND

- Type A
- Type C
- Type D
- Type H
- Type J

APPROVAL RECOMMENDED:

E. J. Tanaka
TRAFFIC ENGINEER

11/18/71
DATE

APPROVED:

Shirley S. Sato
ASSISTANT CHIEF, ENGINEERING

11/18/71
DATE

No.	REVISION	APPROVED BY	DATE
1	Add reflector marker in each line gap.	H.T.	10-21-72
2	Revised General Notes.	H.T.	10-21-72
3	Change 4" white edge stripe to 4" solid yellow edge stripe to left edge of a travel path and Add Type H Reflector Marker	H.T.	5-22-74

STATE OF HAWAII
DEPARTMENT OF TRANSPORTATION
HIGHWAYS DIVISION

**STANDARD DETAILS
RAISED PAVEMENT MARKERS**

Not to Scale
October 1971
SHEET No. / OF / SHEETS DT 300

DATE
SURVEY PLOTTED BY
PLAN
DESIGNED BY
NOTE BOOK
QUANTITIES BY
CHECKED BY