




FED. ROAD DIST. NO.	STATE	PROJ. NO.	FISCAL YEAR	SHEET NO.	TOTAL SHEETS
HAWAII	HAW.	724/A-01-B8M	1988	4	14

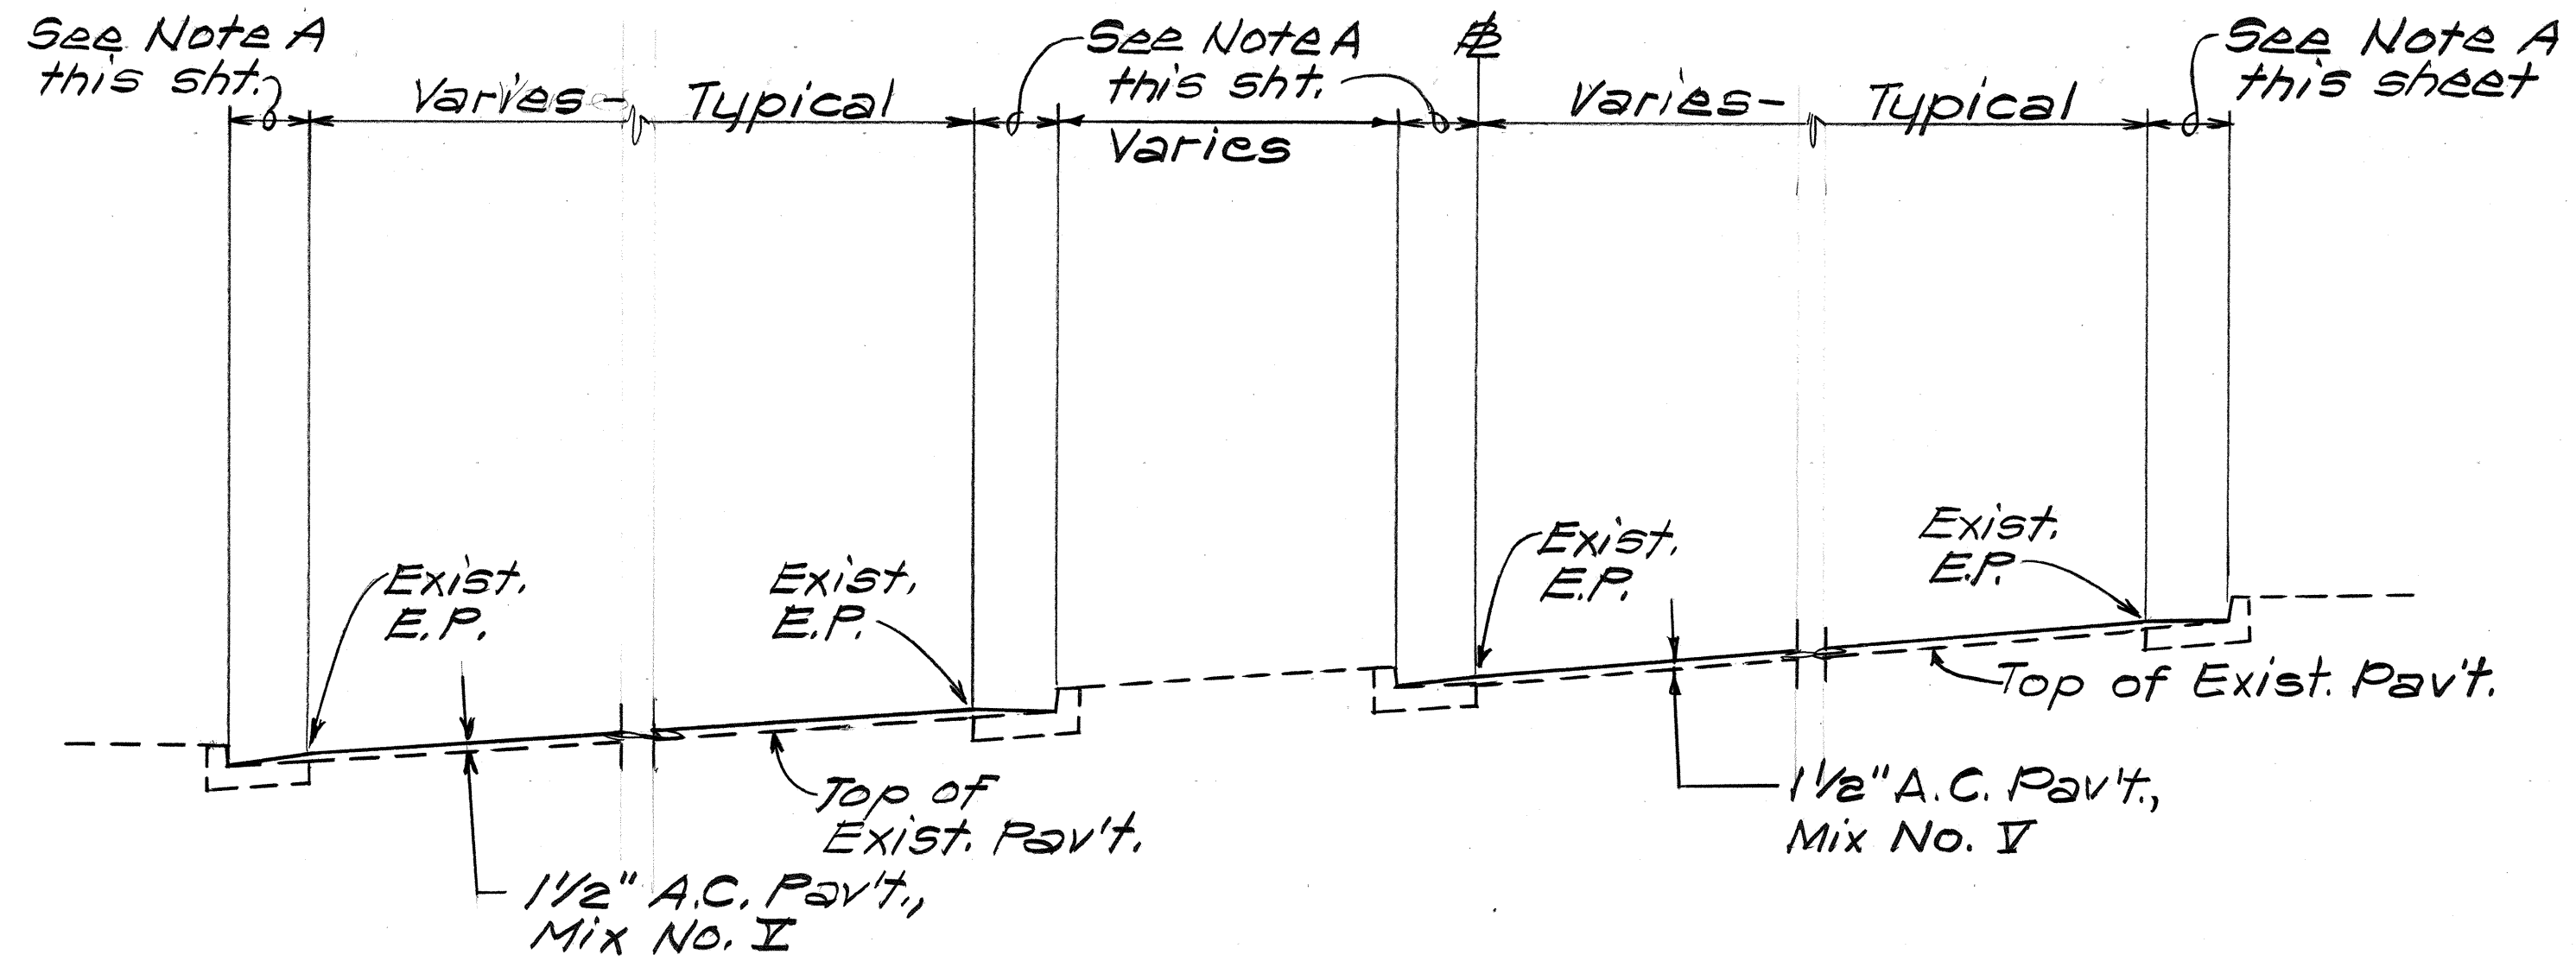


TYPICAL SECTION
RELOCATED HALAWA HEIGHTS ROAD
STA. 10+00 TO STA. 19+83.18
 Scale: 1/4" = 1'-0"

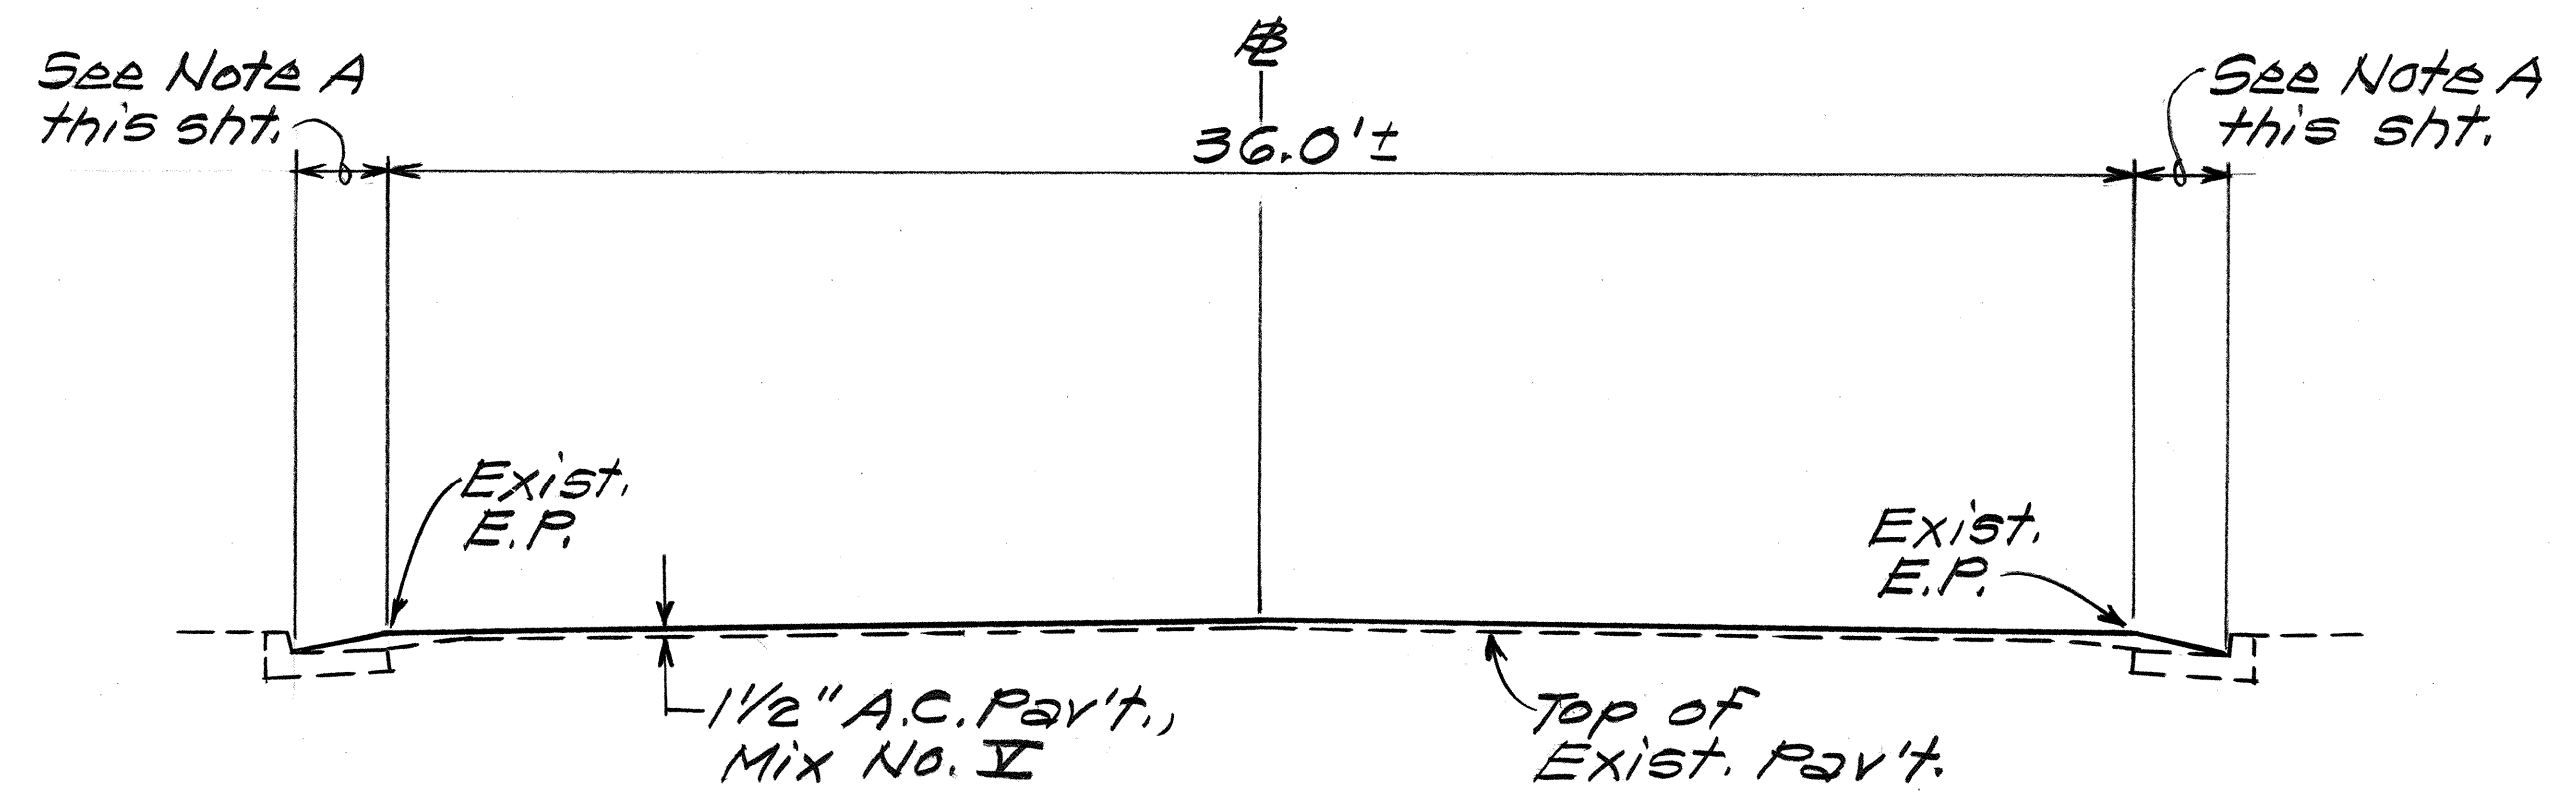


TYPICAL SECTION
STA. 124+42.88 TO STA. 149+90
 Scale: 1/4" = 1'-0"

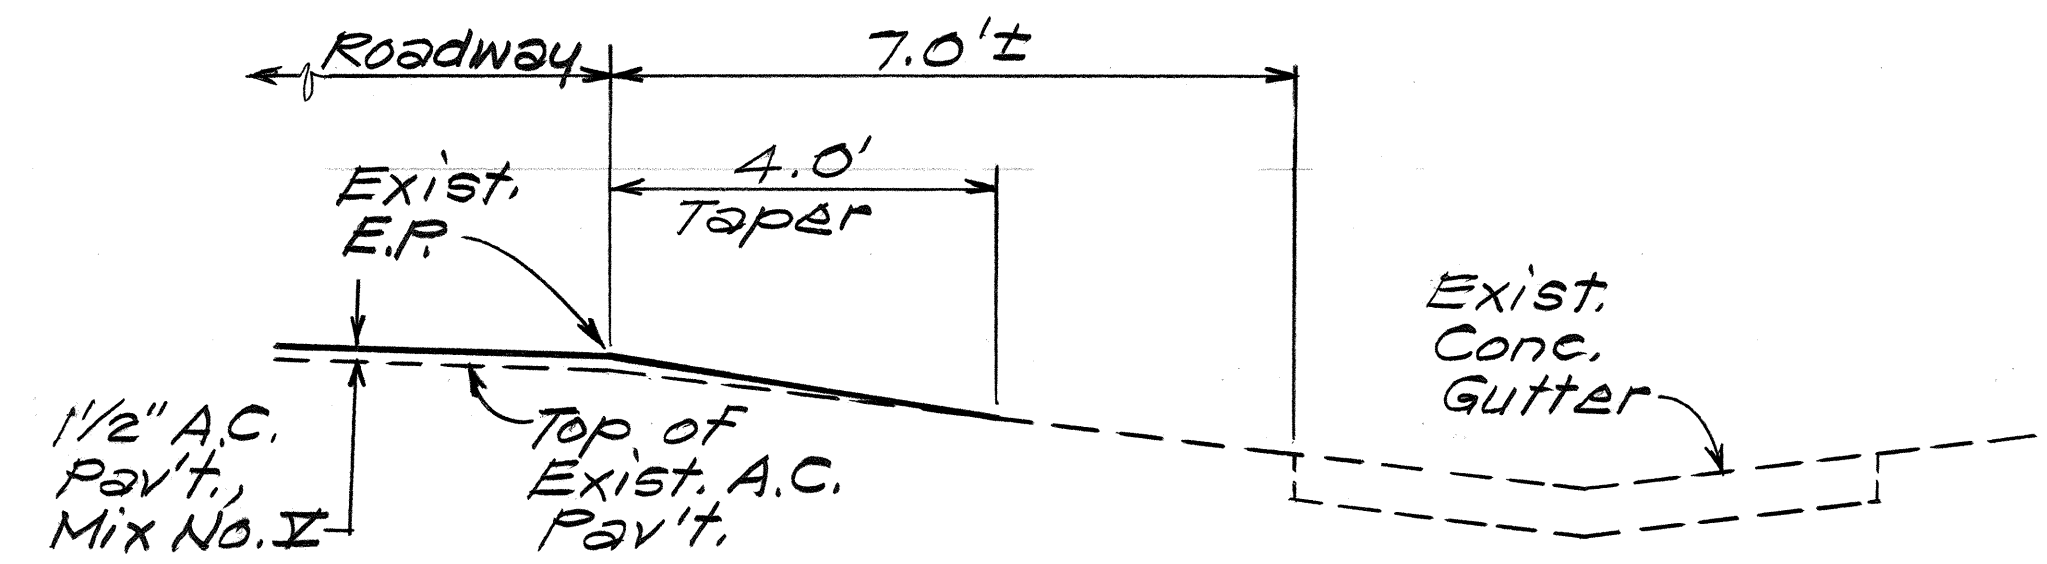


TYPICAL SHOULDER DETAIL
STA. 161+60 TO STA. 166+80 RT.
 Scale: 1/2" = 1'-0"

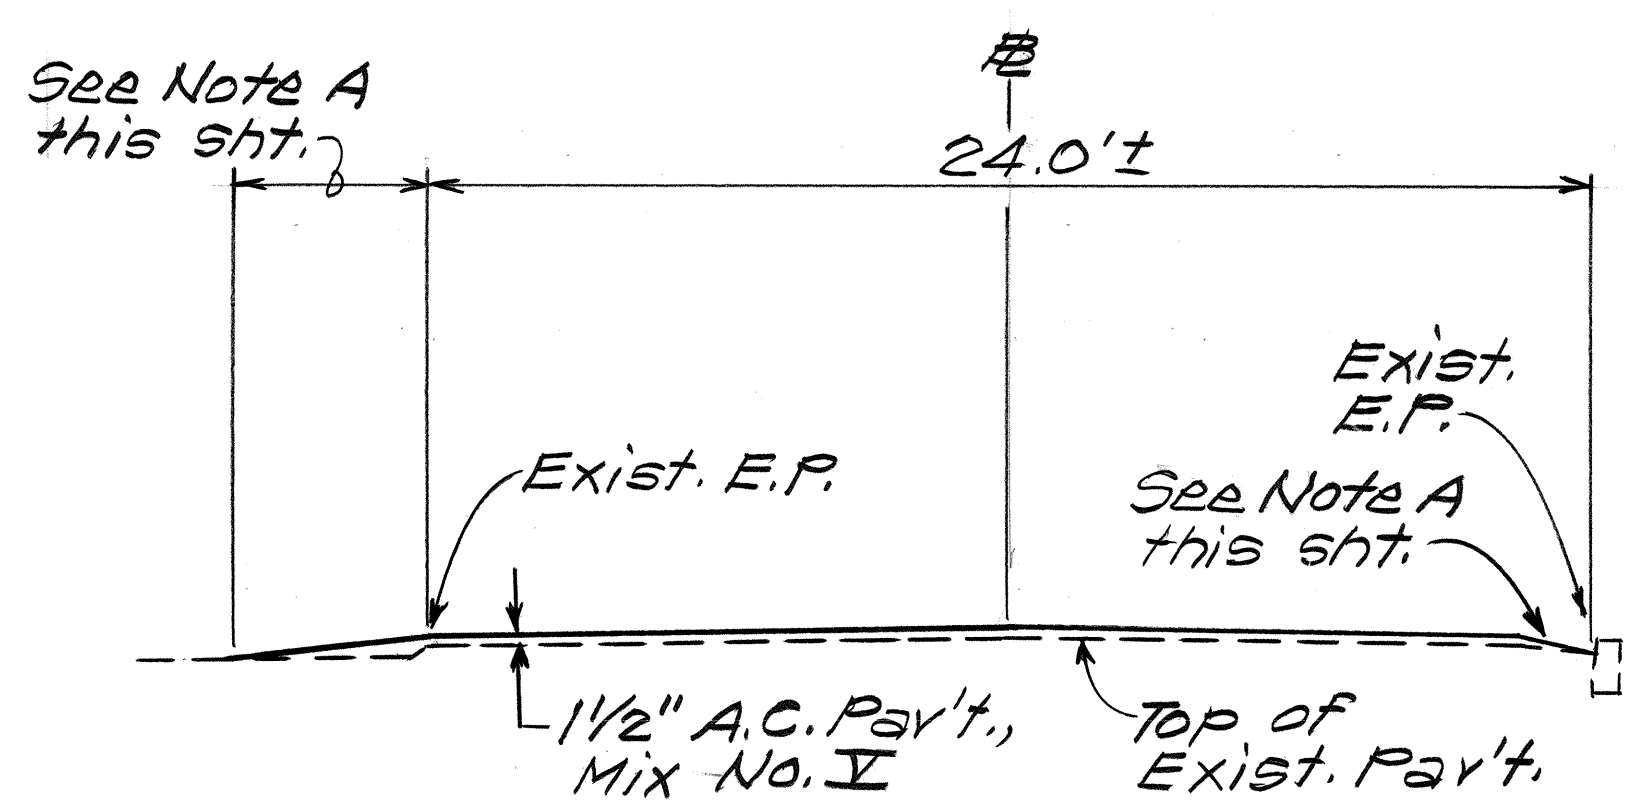


TYPICAL SECTION
STA. 149+90 TO STA. 192+88.33
 Scale: 1/4" = 1'-0"

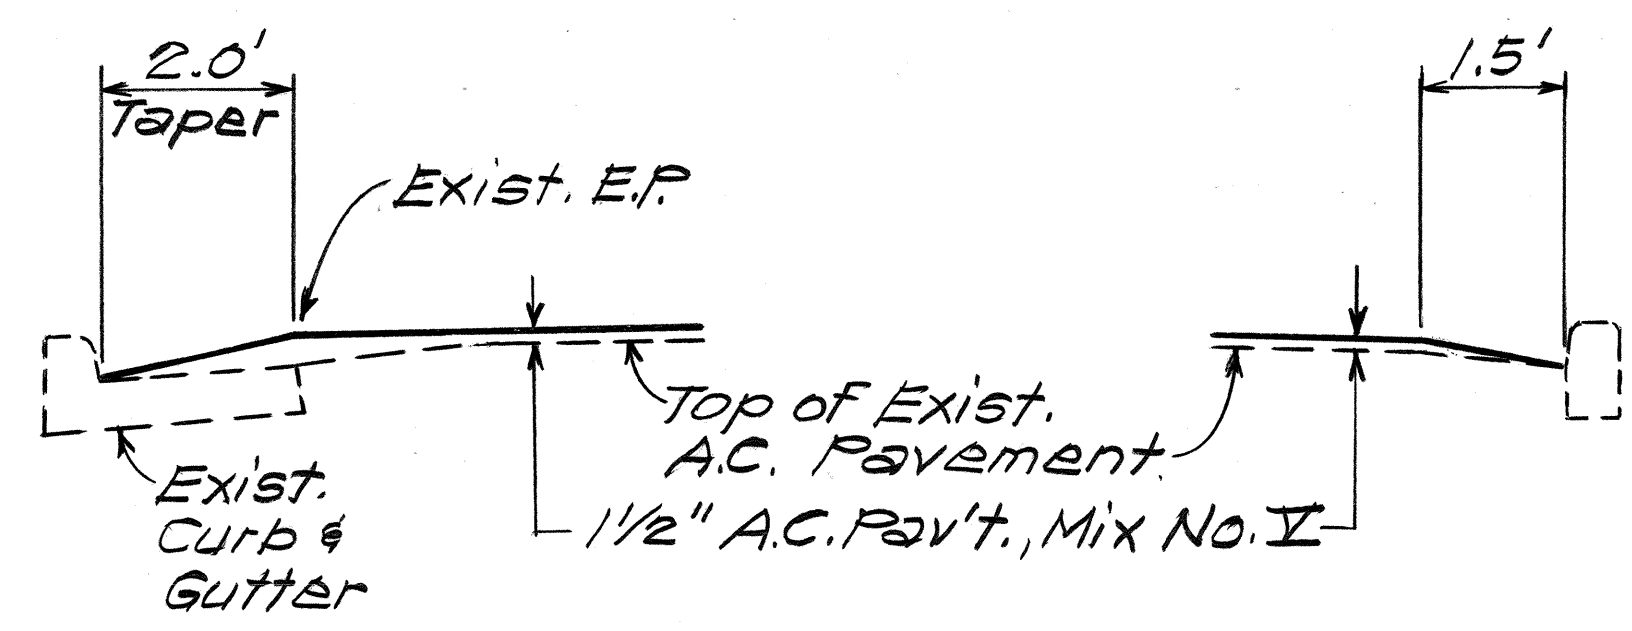

CURB & GUTTER DETAIL
 Scale: 1/2" = 1'-0"

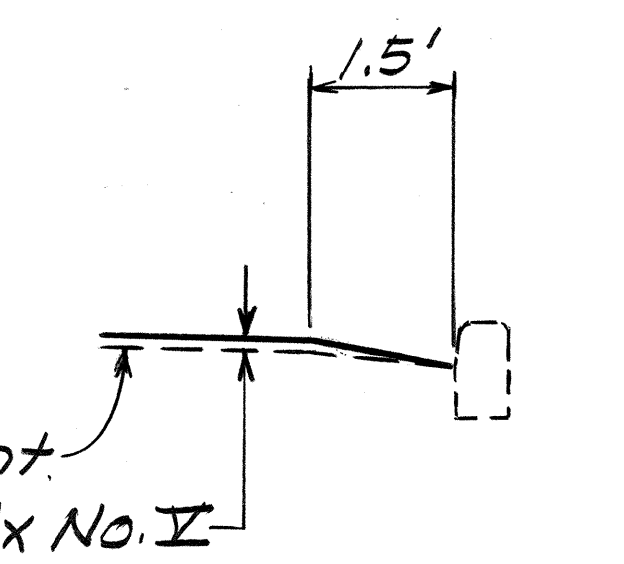

CURB DETAIL
 Scale: 1/2" = 1'-0"

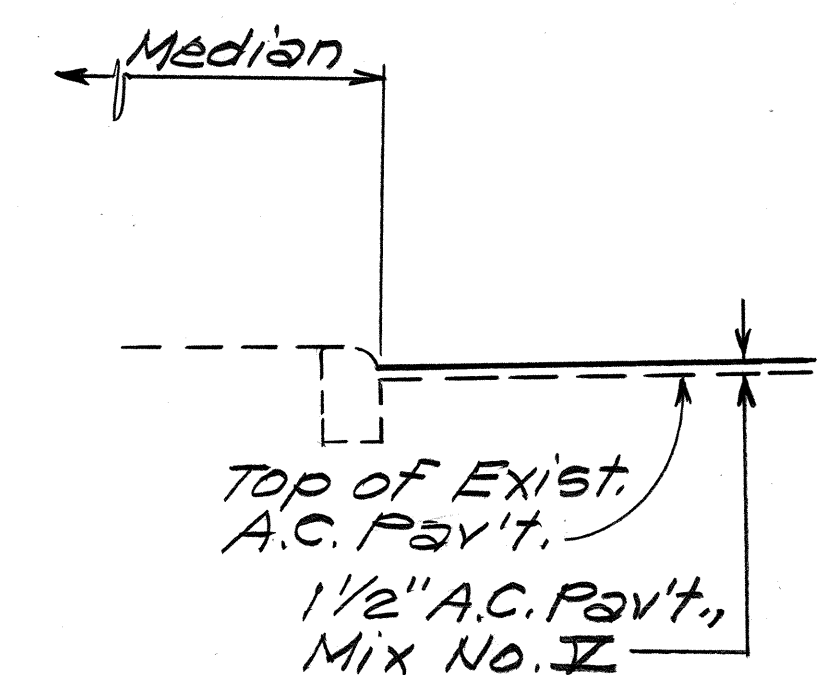

CURBED MEDIAN DETAIL
 Scale: 1/2" = 1'-0"

NOTE:
 A. For Edge of Pavement Treatment, See Detail this sheet.

STATE OF HAWAII
 DEPARTMENT OF TRANSPORTATION
 HIGHWAYS DIVISION


TYPICAL SECTIONS AND DETAILS

HALAWA HTS. RD. RESURFACING
 Moanalua Frwy. to Camp Smith
 Proj. No. 724/A-01-B8M
 Scale: As Shown Date: Apr, 1988


SHEET NO. 1 OF 2 SHEETS

DATE	
SURVEY PLOTTED BY	
DRAWN BY	
DESIGNED BY	
QUANTITIES BY	
CHECKED BY	
ORIGINAL PLAN	
NOTE BOOK	
No.	


FED. ROAD DIST. NO.	STATE	PROJ. NO.	FISCAL YEAR	SHEET NO.	TOTAL SHEETS
HAWAII	HAW.	724/A-01-88M	1988	5	14

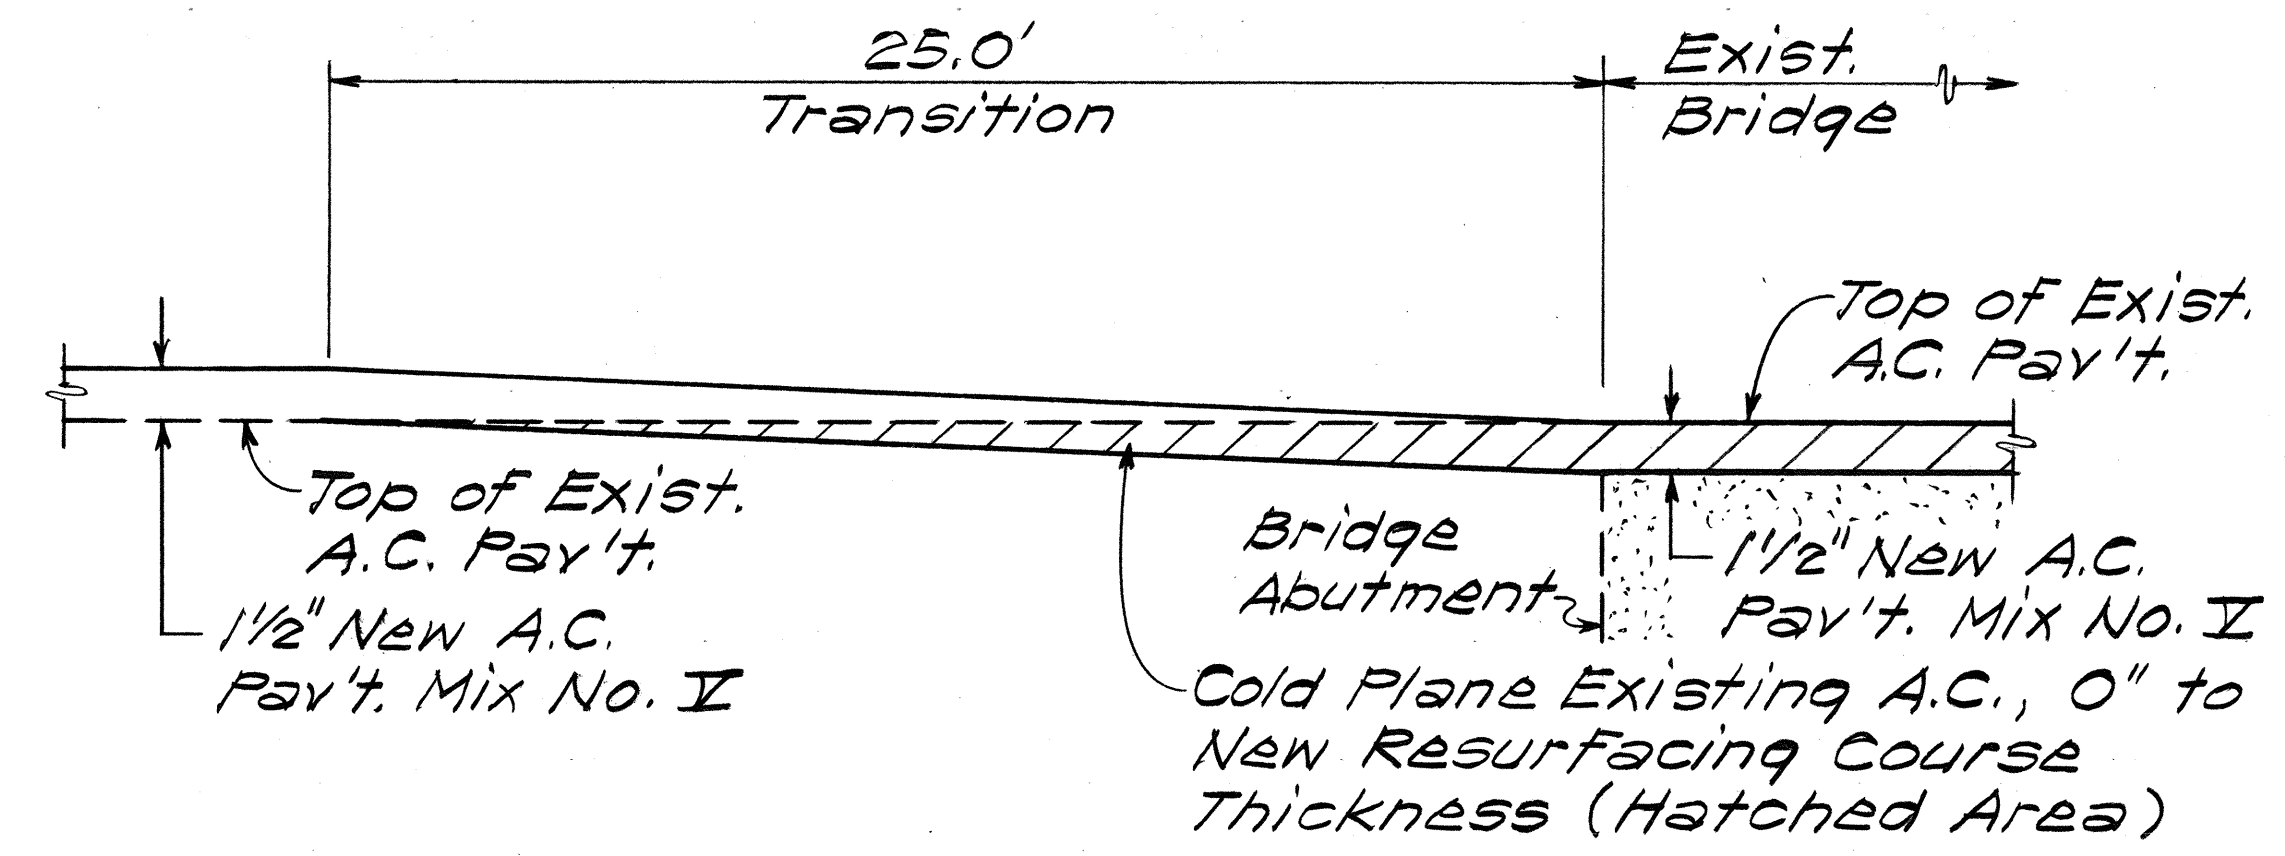


RESURFACING AT BRIDGE DETAIL
Not to Scale

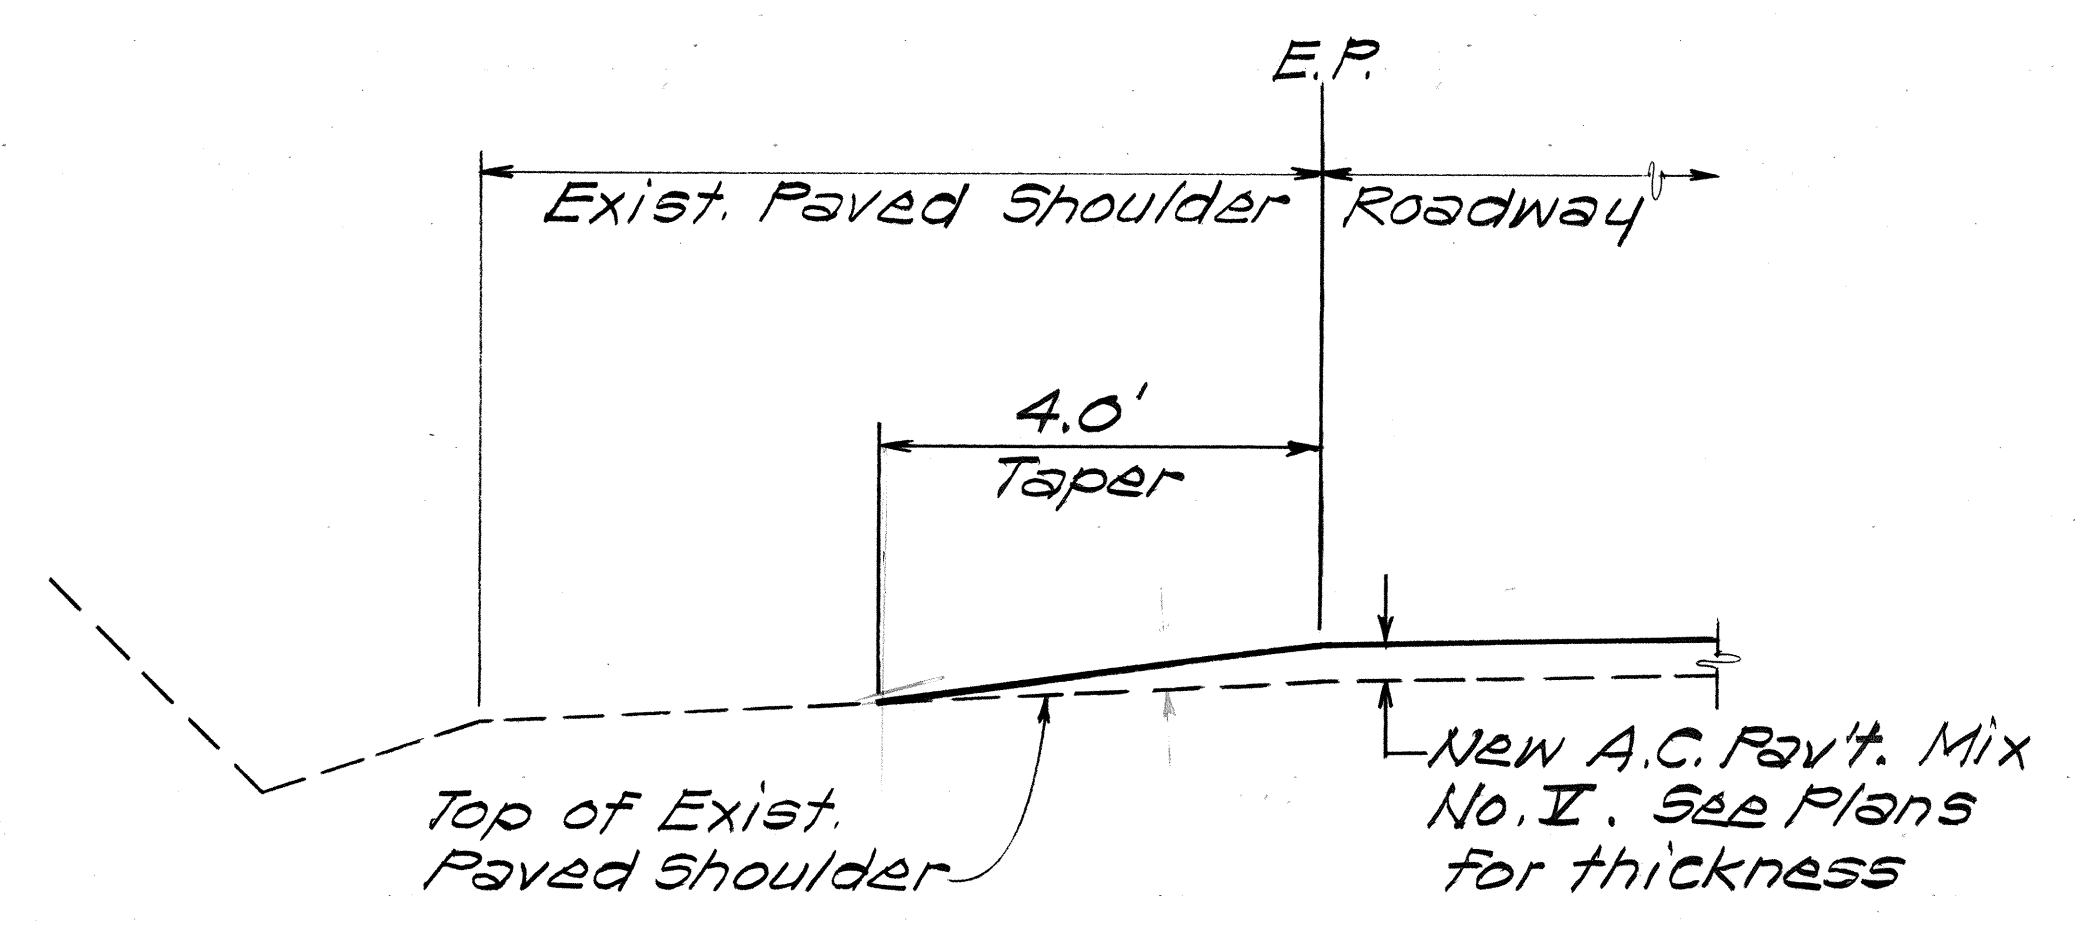


TYPICAL SECTION AT PAVED SHOULDER
Not to Scale

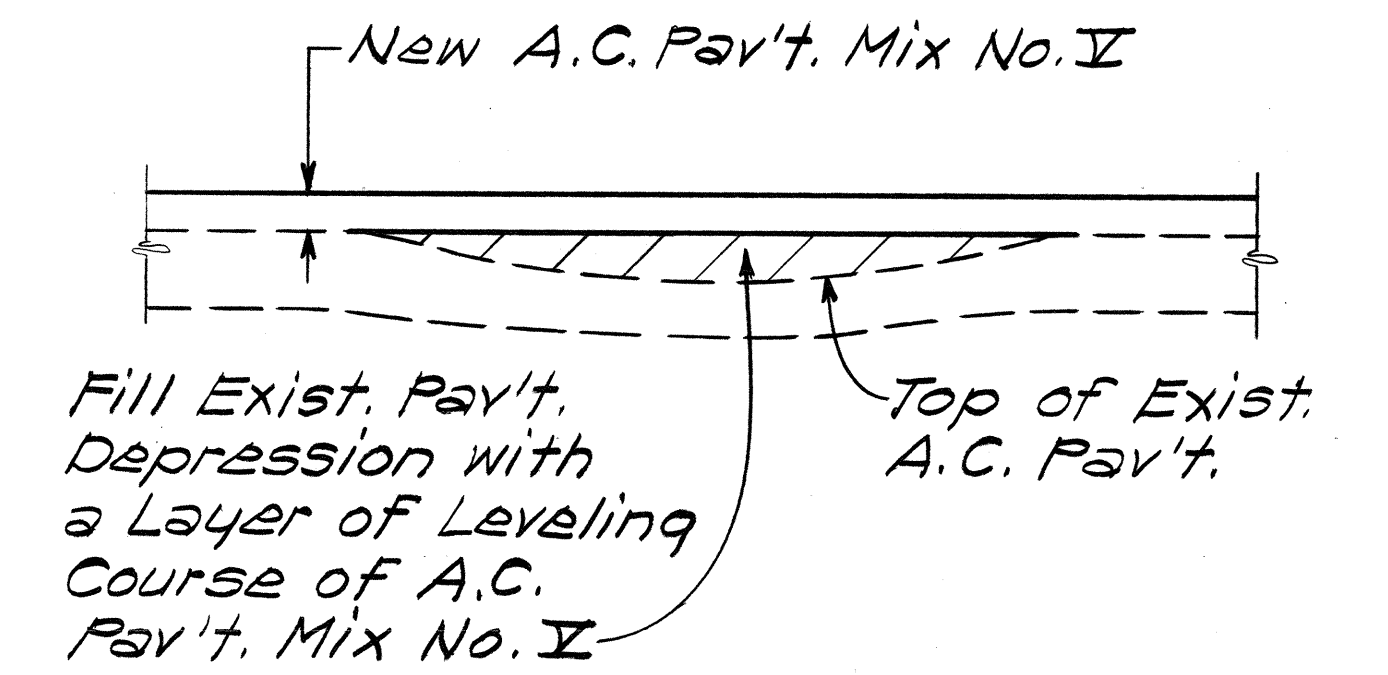


LEVELING COURSE DETAIL
Not to Scale

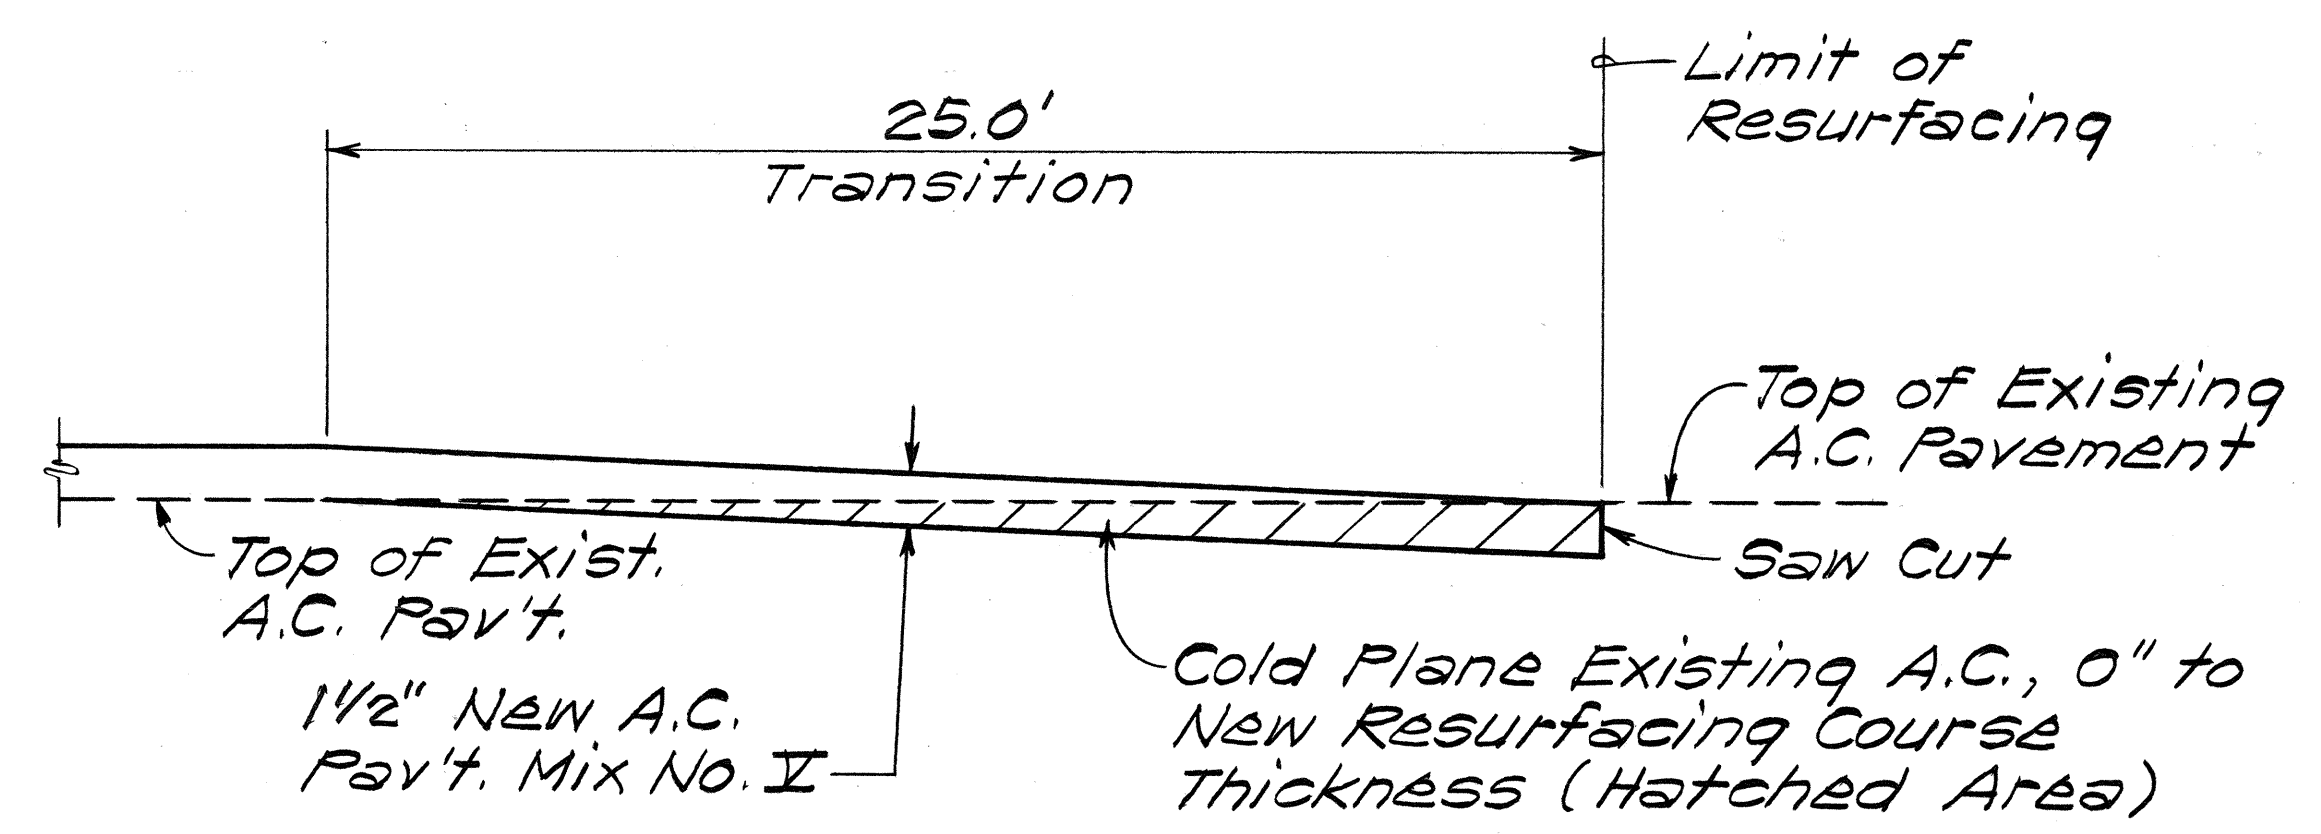

COLD PLANING TRANSITION TO EXISTING PAVEMENT DETAIL
Not to Scale

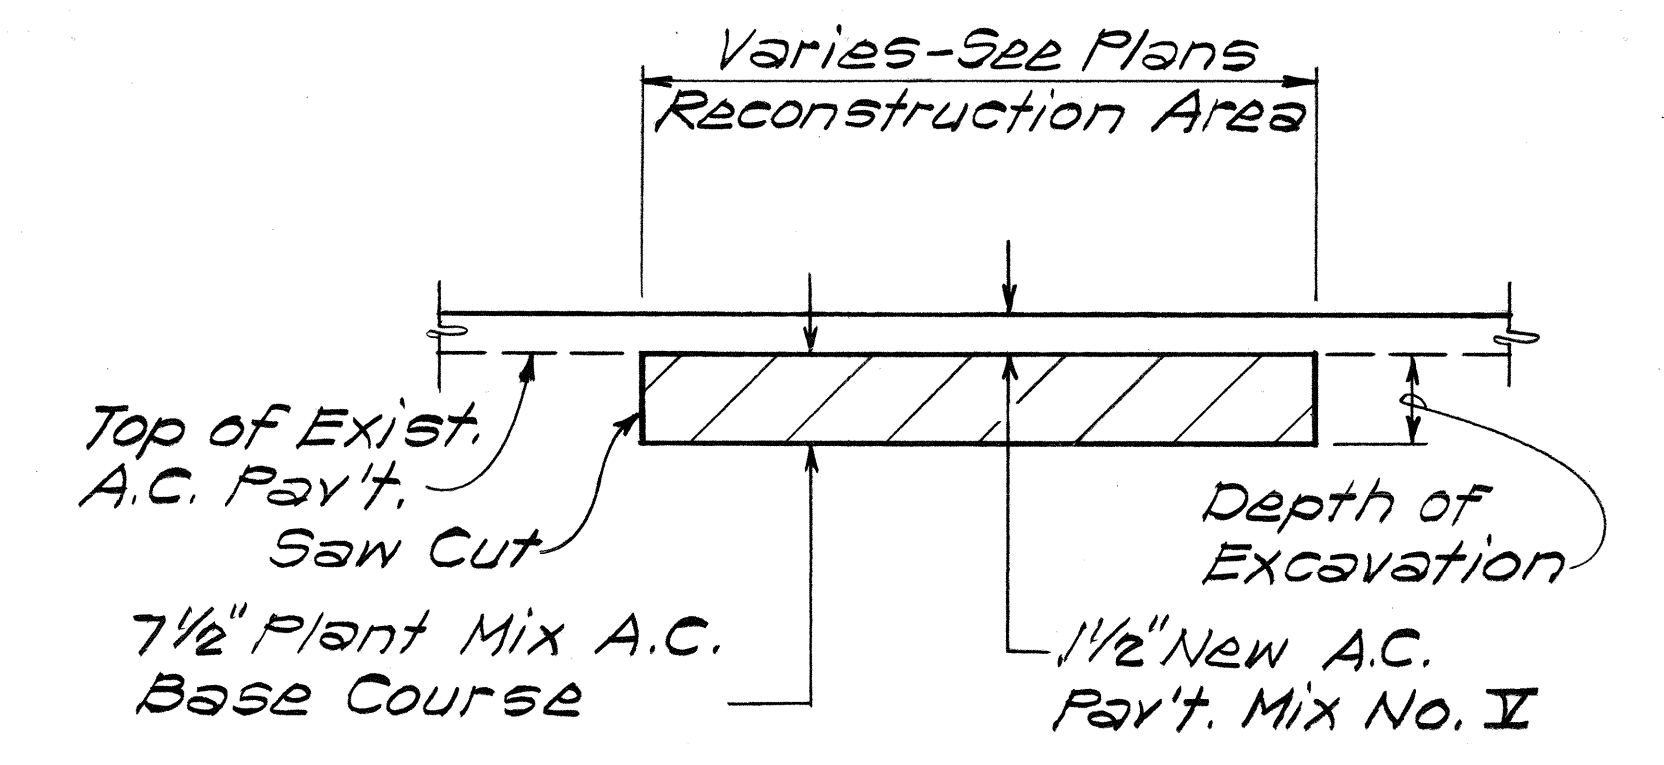

PAVEMENT RECONSTRUCTION DETAIL
Not to Scale

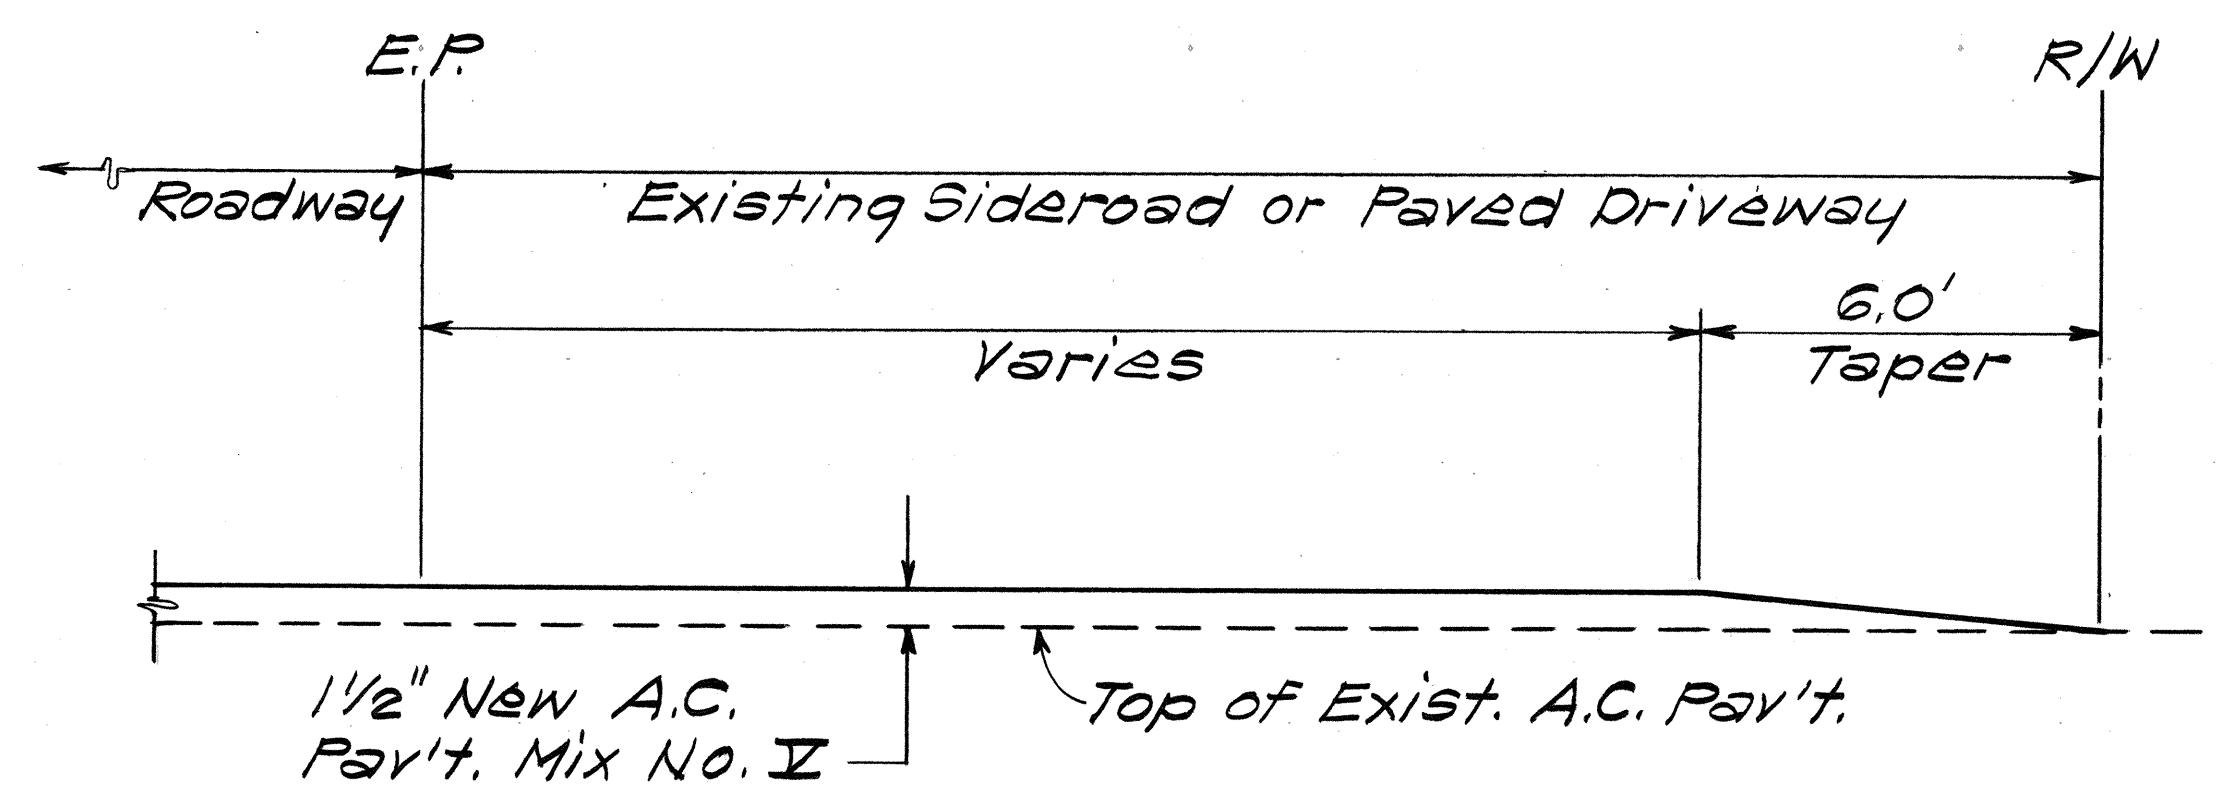

RESURFACING AT PAVED SIDEROAD OR PAVED DRIVEWAY DETAIL
Not to Scale

SURVEY PLOTTED BY	DATE
DESIGNED BY	
NOTED BY	
CHECKED BY	
ORIGINAL PLAN	
NOTE BOOK	
No.	

STATE OF HAWAII
DEPARTMENT OF TRANSPORTATION
HIGHWAYS DIVISION

TYPICAL DETAILS

HALAWA HTS. RD. RESURFACING
Moanalua Frwy. to Camp Smith
Proj. No. 724/A-01-88M

Scale: As Shown Date: Apr., 1988

SHEET NO. 2 OF 2 SHEETS