

GENERAL NOTES

1. Pavement marking and striping shall conform to the latest "Manual on Uniform Traffic Control Devices for Streets and Highways," and as amended.
2. Layout and installation of pavement marking and striping shall be done by the Contractor. The Contractor shall check the layouts with the Engineer prior to performing work.


LEGEND

- Type A
 □ Type C
 □ Type D
 ■ Type H
 ● Type J




PAVEMENT ARROWS

Scale: $3/8" = 1'$

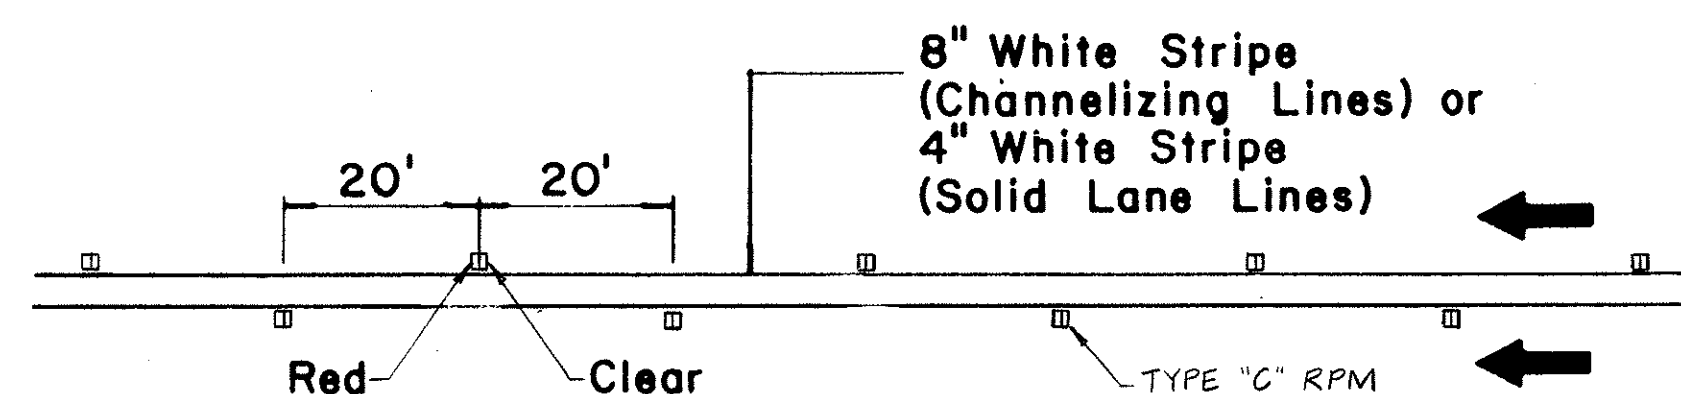


CHANNELIZING LINES OR SOLID LANE LINES

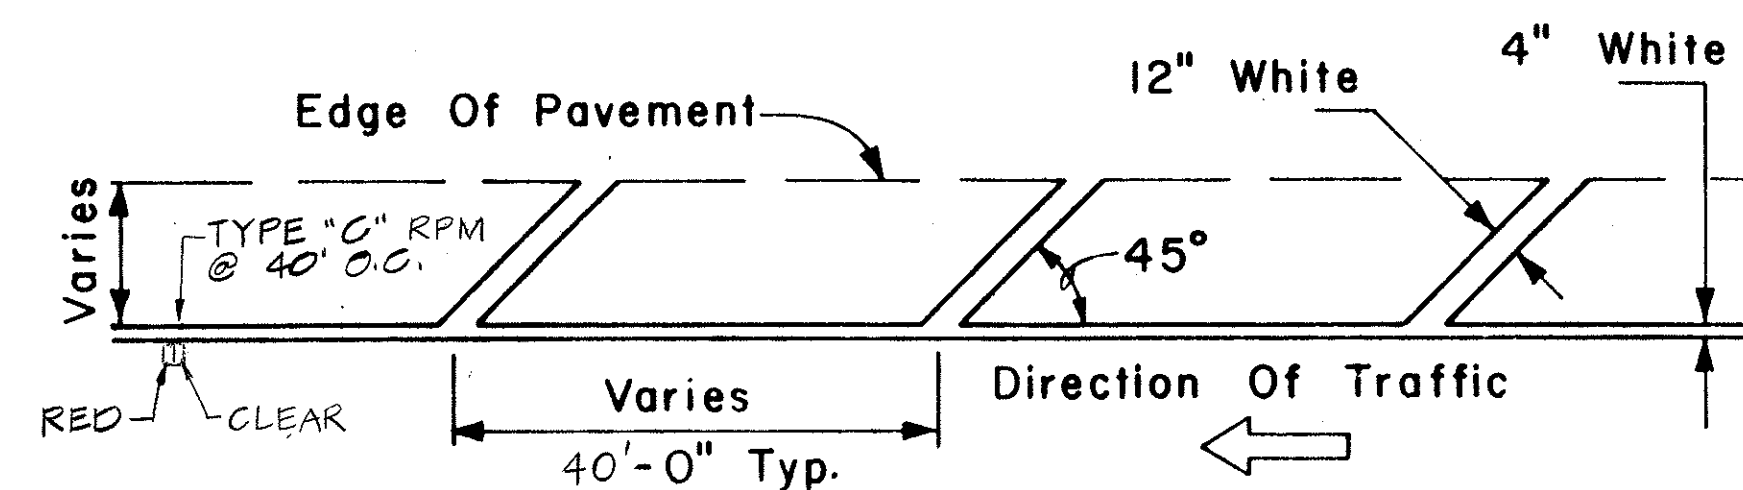


TRANSVERSE RIGHT SHOULDER MARKING


NOTE: Type H
(Reflective surface
facing oncoming traffic)

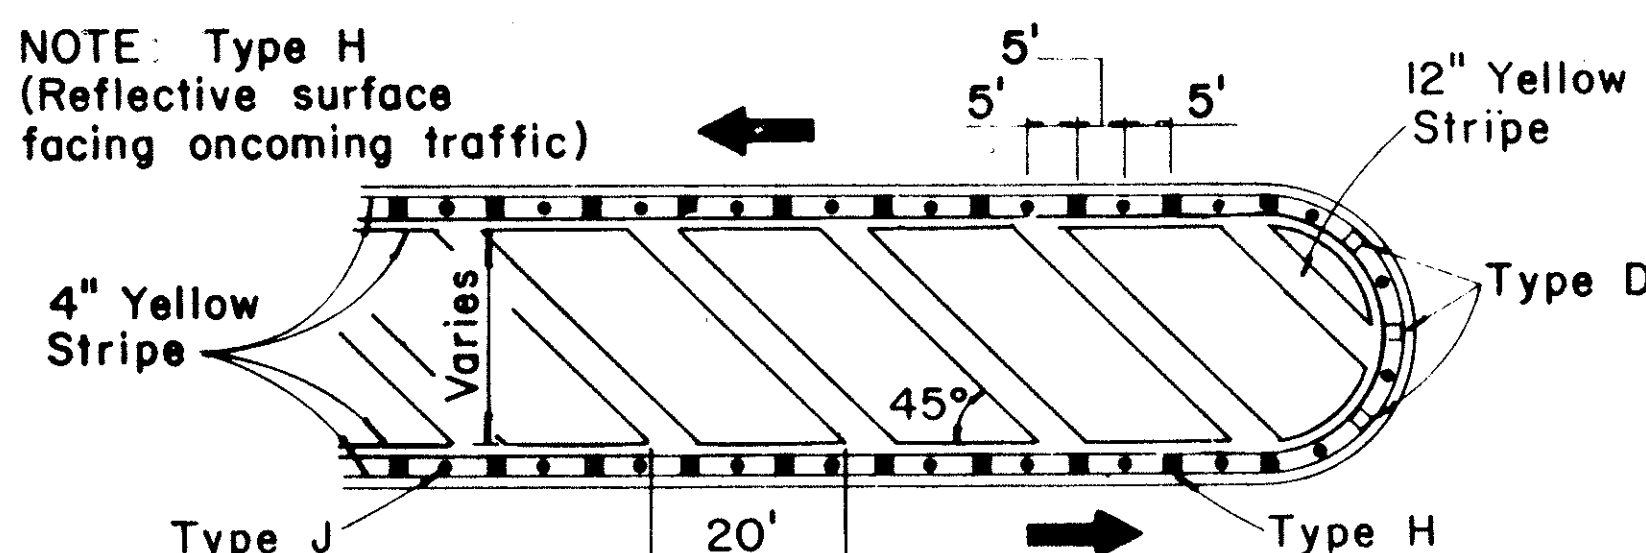


MEDIAN NOSE DELINEATION

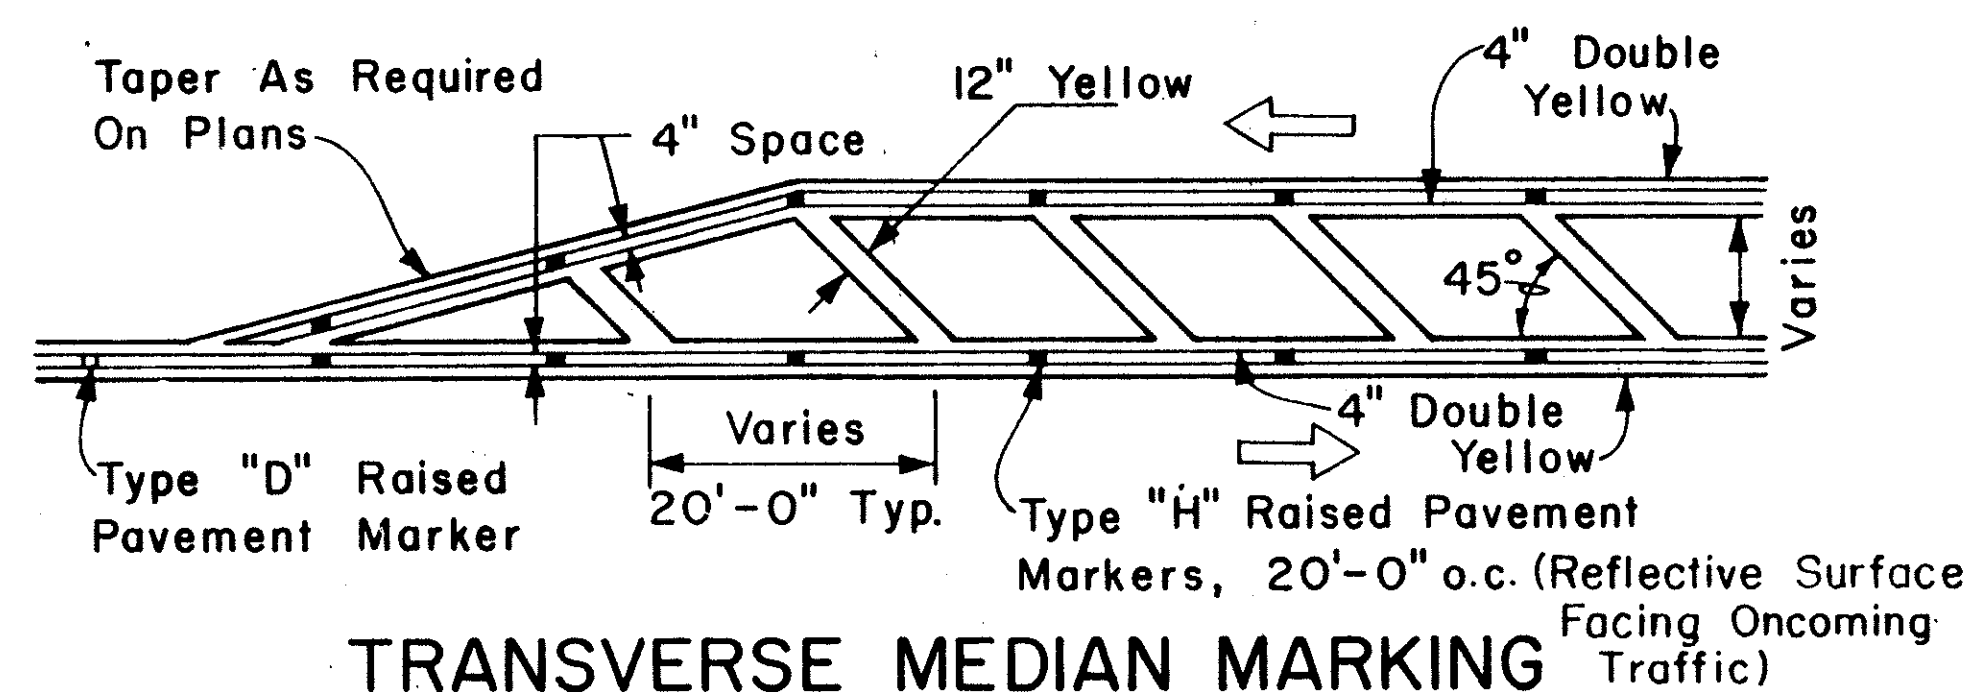

TRANSVERSE MEDIAN MARKING

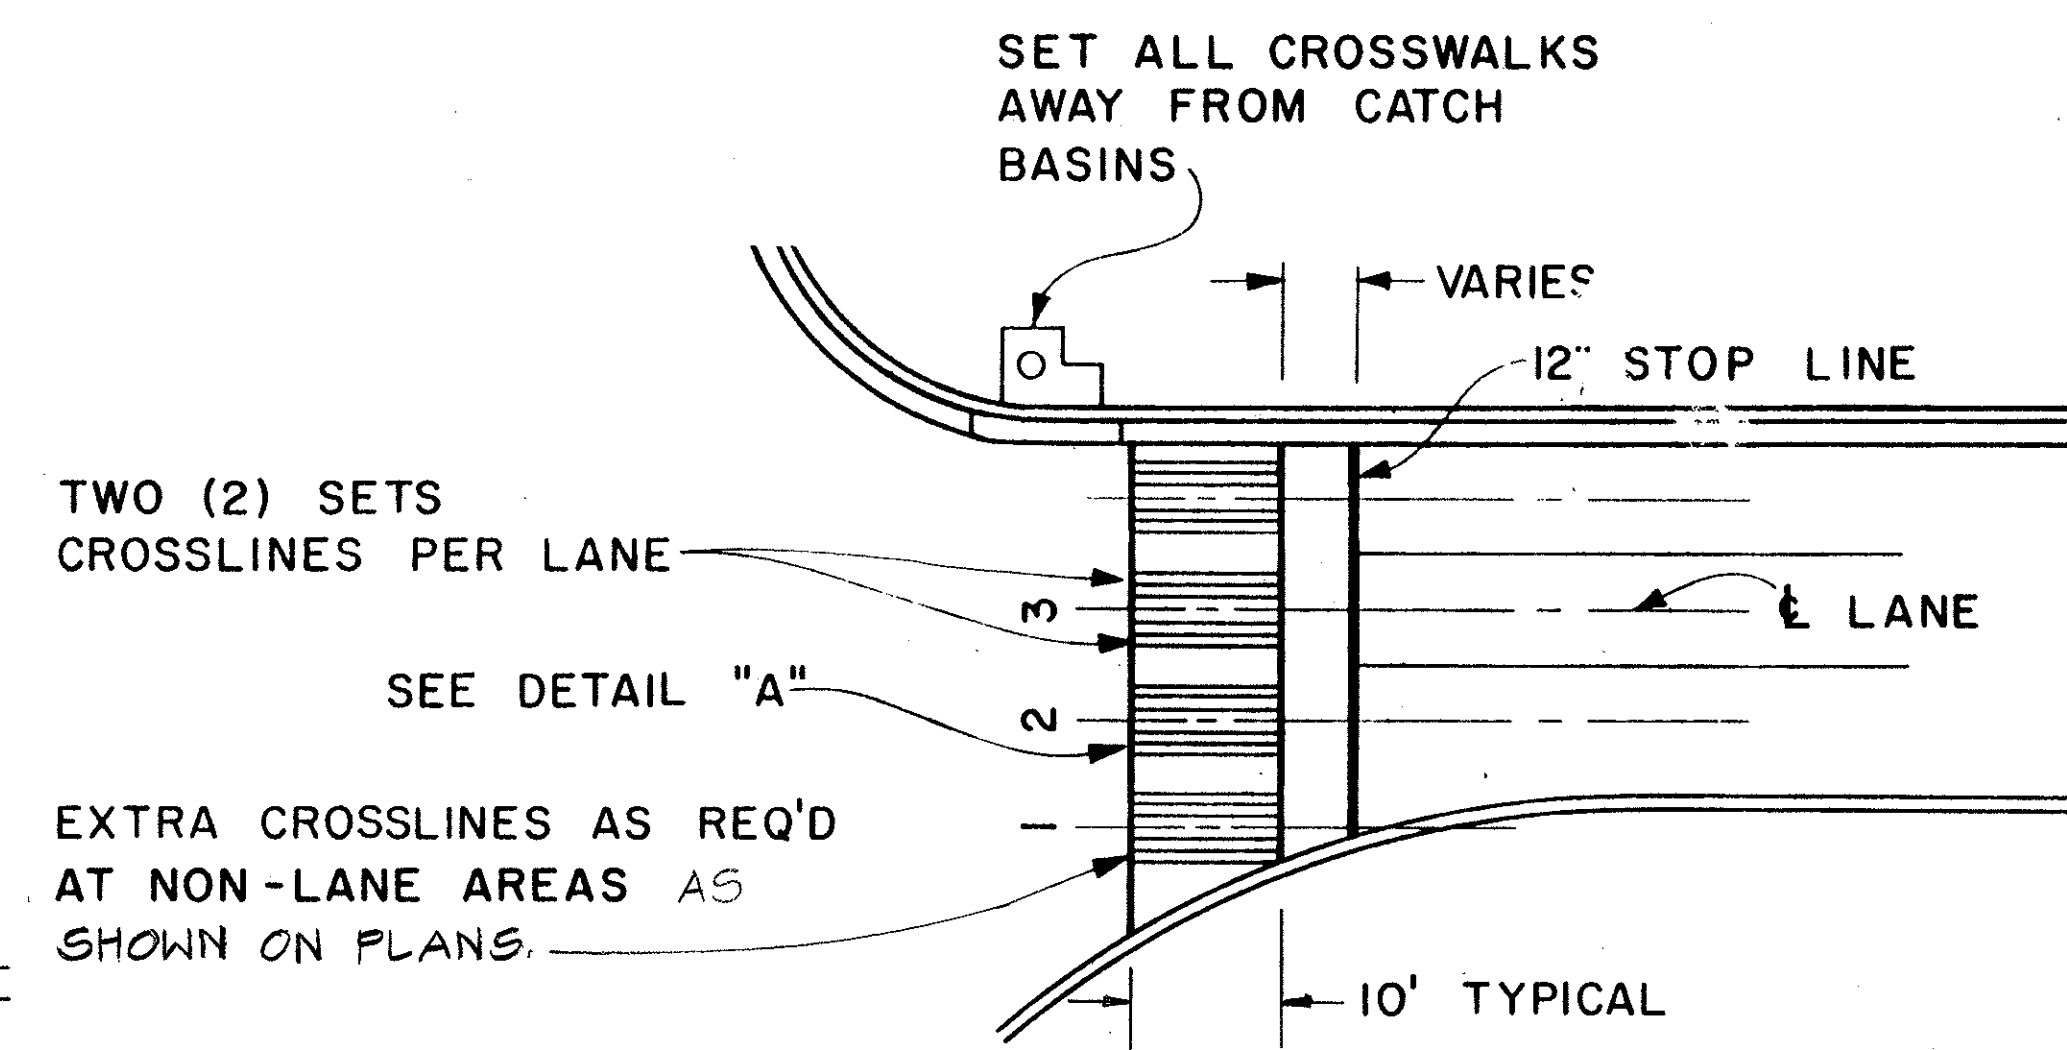

PLAN

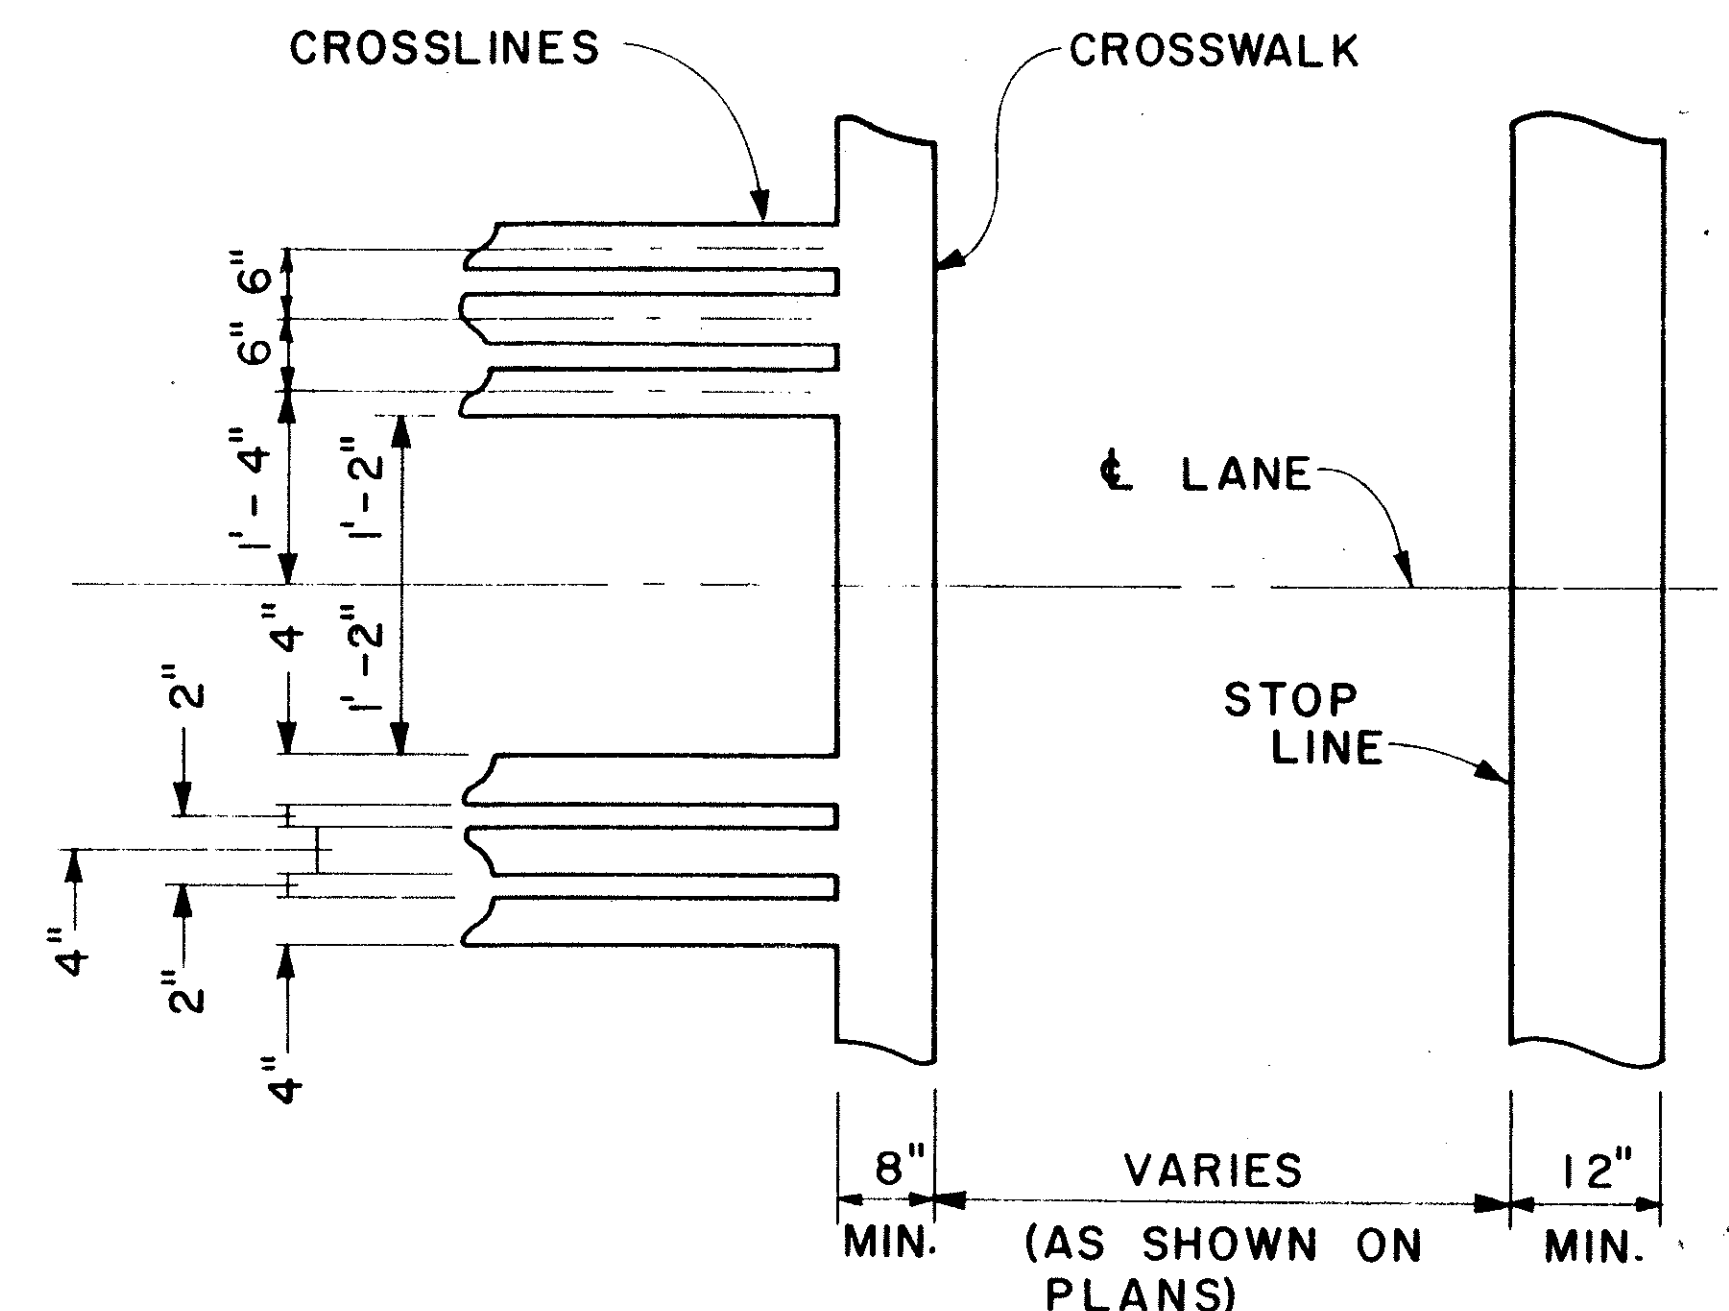


DETAIL "A"

CROSSWALK & STOP LINE


Scale: Not to Scale

REVISION	DATE	DESCRIPTION	BY	APPROVED
 GRAY, HONG, BILLS & ASSOCIATES, INC. CONSULTING ENGINEERS 119 MERCANT STREET SUITE 600				
SALT LAKE BOULEVARD IMPROVEMENTS AT STADIUM MARKETPLACE UNDER THE PROVISIONS OF ORDINANCE NO. 2412, AS AMENDED T.M.K.: 9-9-02 HALAWA, EWA, OAHU, HAWAII				
MISCELLANEOUS DETAILS - 1				
ENGINEER	RS	DRAWN BY	JES	CHECKED BY
APPROVED BY: CHIEF TRAFFIC ENGINEERING DIV. STATE OF HAWAII (FOR CONSTRUCTION WITHIN CITY ROW OR E-ROW)				


PLOTTING
COLORS: PEN
1 2 3 4 5 6 7 8 9 10 11 12
13 14 15 
SCALE: 1"=40'

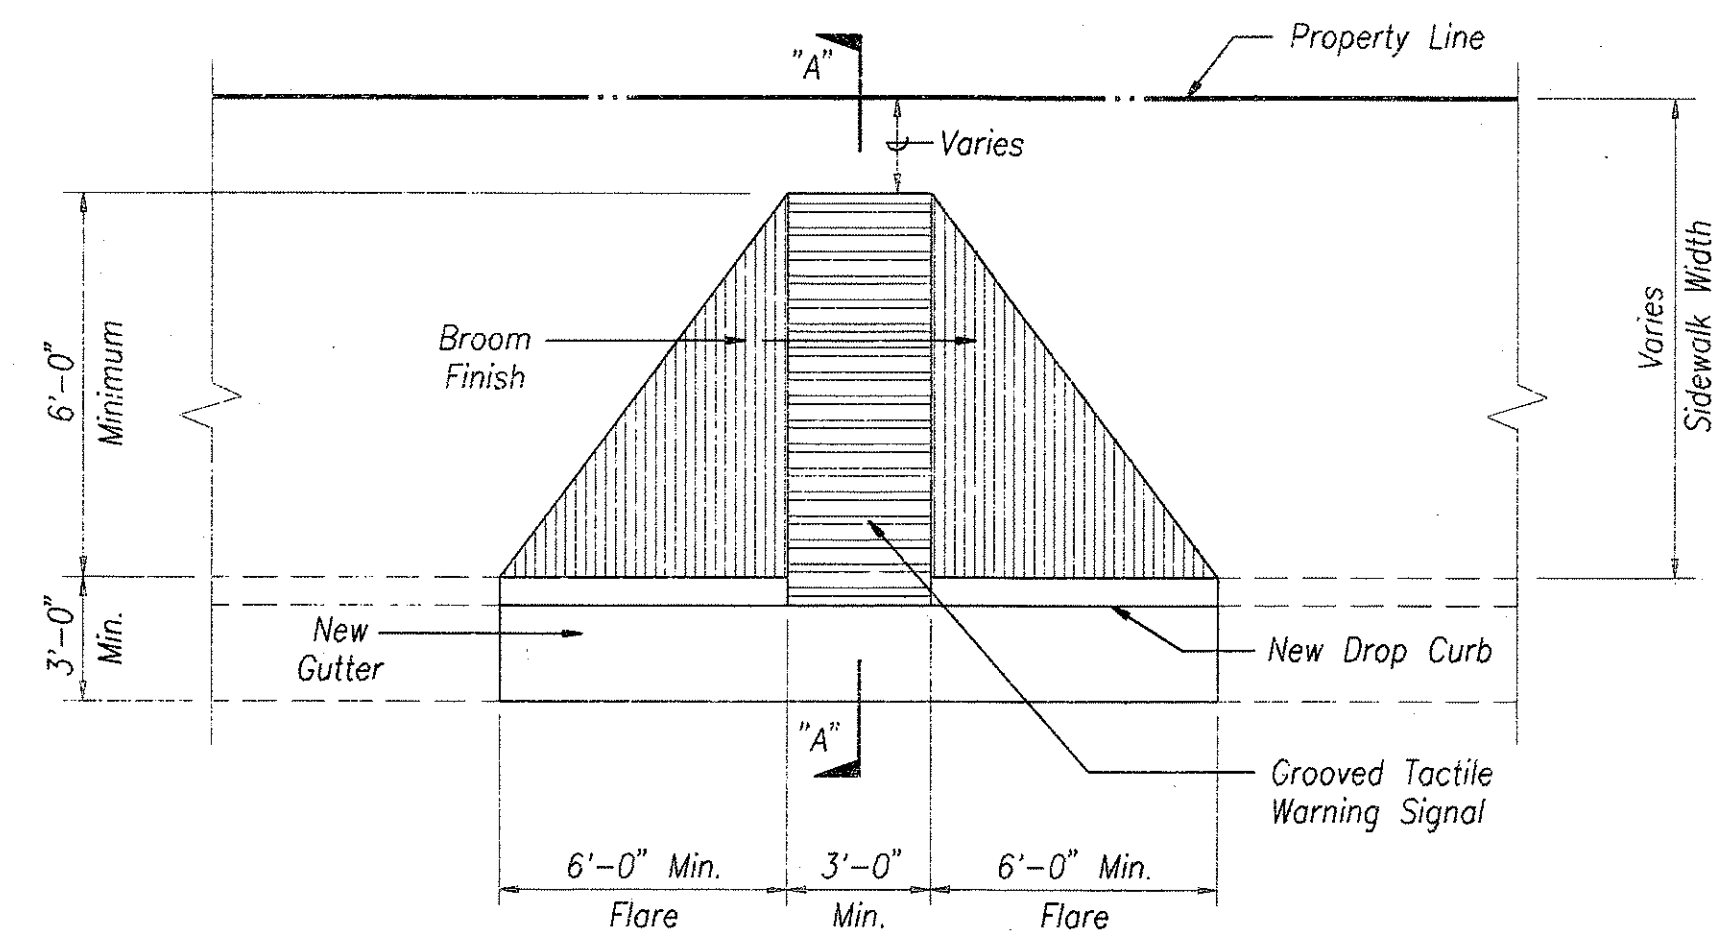

PLAN

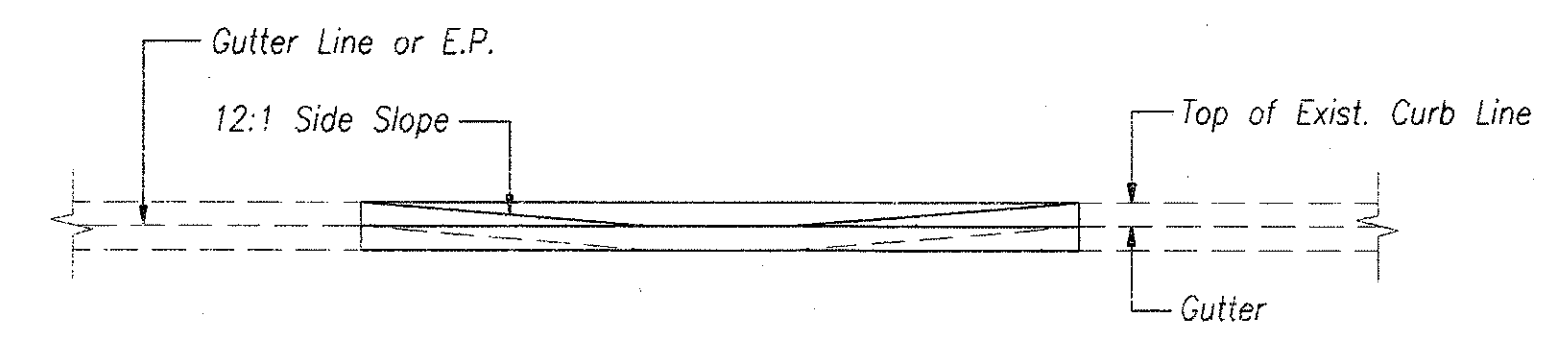


ELEVATION

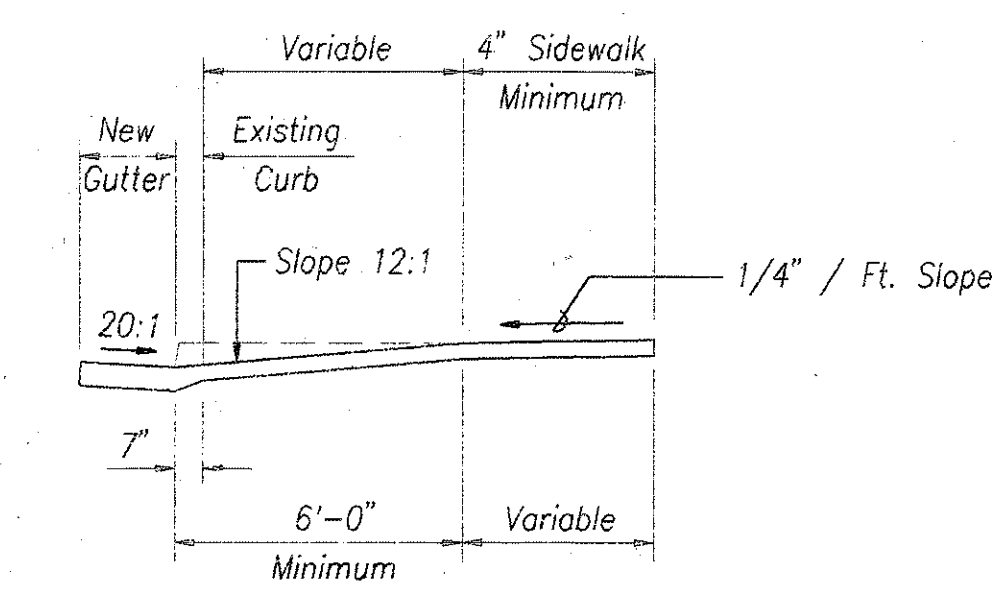

SECTION "A-A"


WHEELCHAIR RAMP - TYPE "A"

USE WHERE OBSTRUCTIONS EXIST.
Scale: 1/4" = 1'-0"

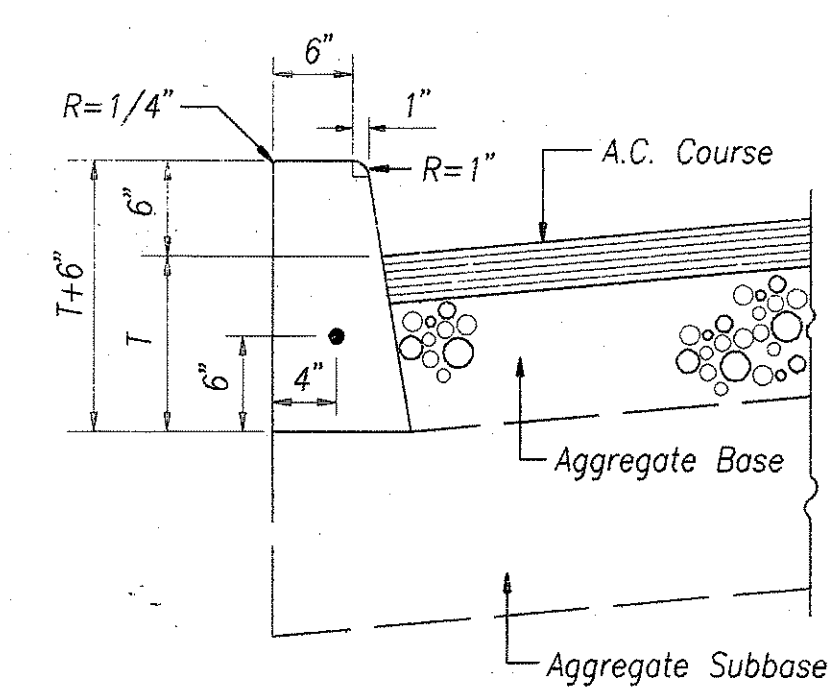


CAST-IN-PLACE CONCRETE CURB

Scale: 1" = 1'-0"

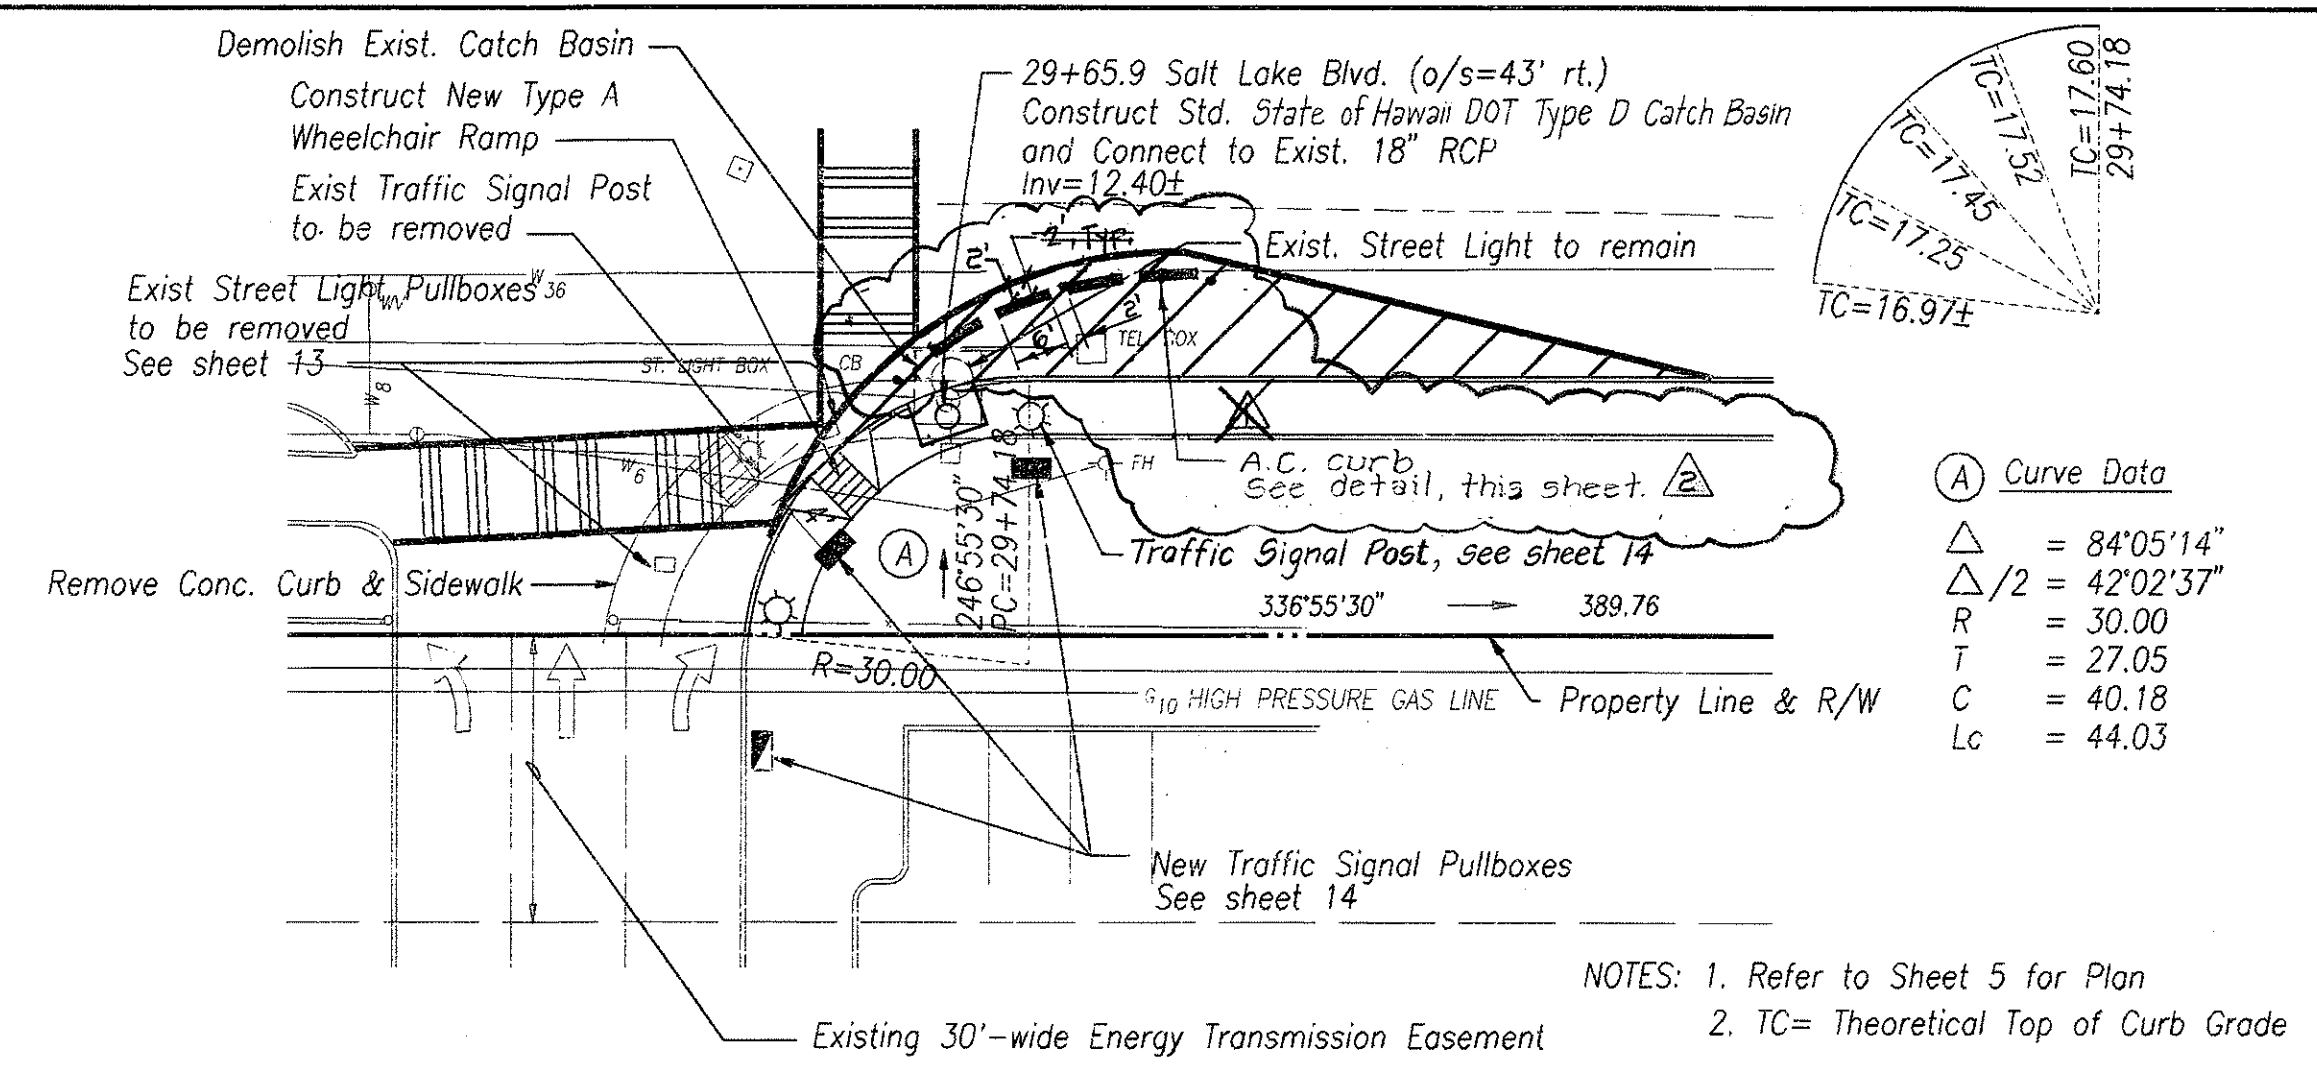


ENLARGEMENT "A"

Scale: 1" = 20'-0"

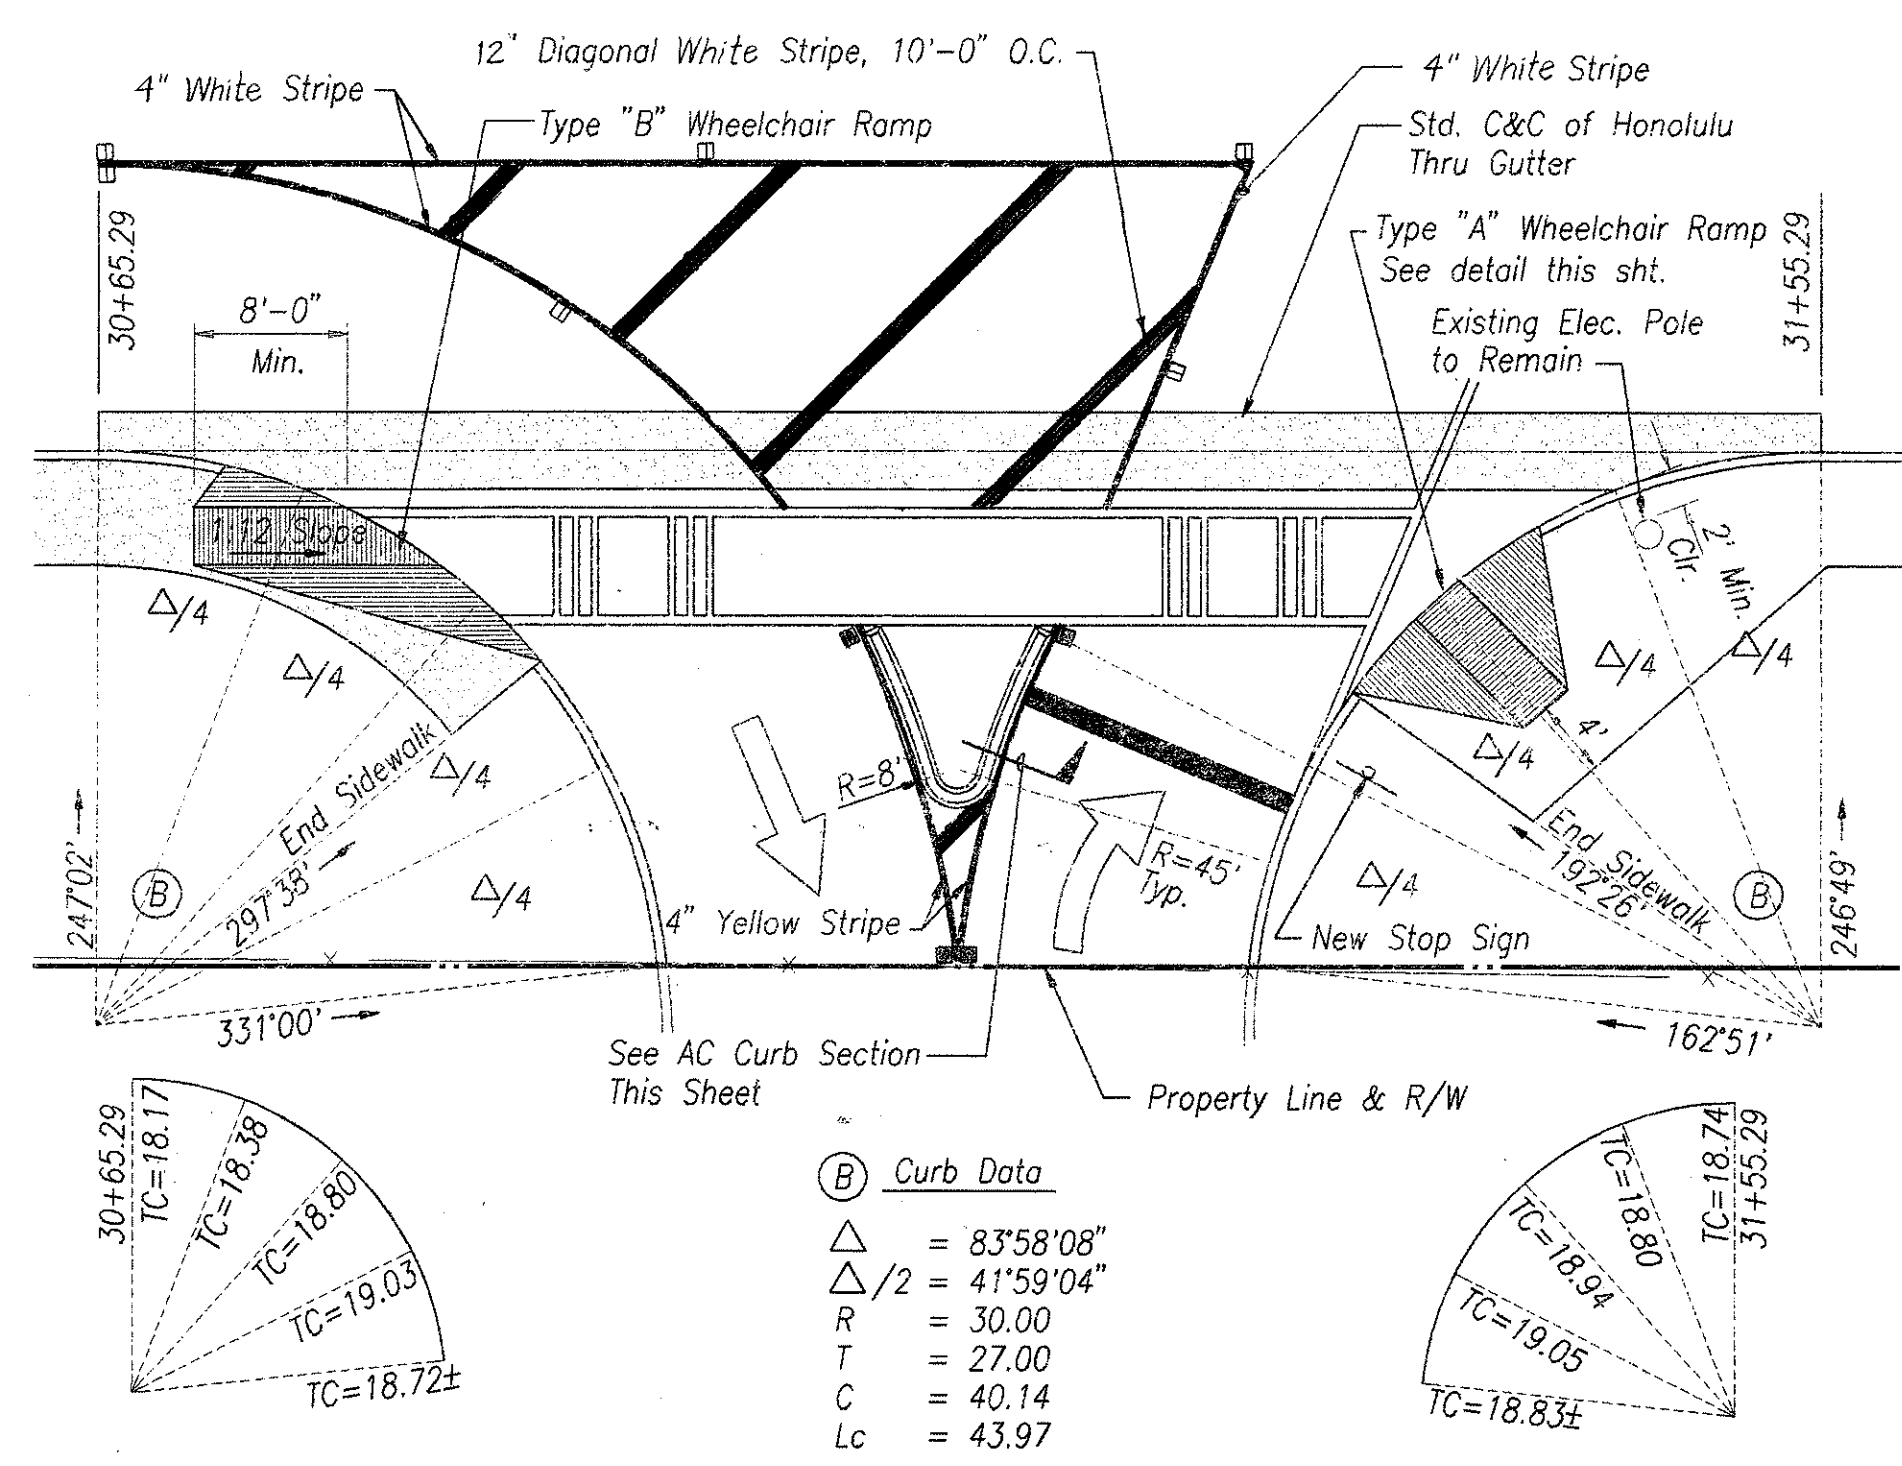


ENLARGEMENT "B"

Scale: 1" = 10'-0"

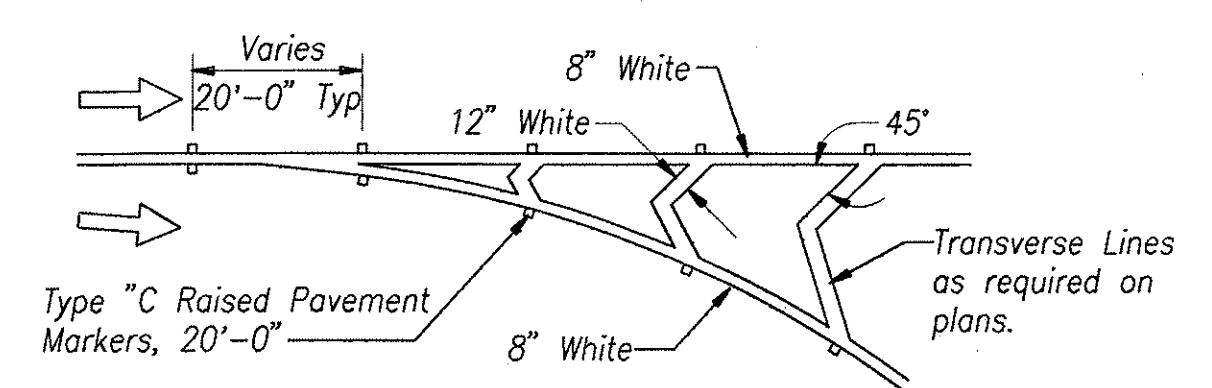


CHANNELIZING ISLAND DETAIL

Not to Scale

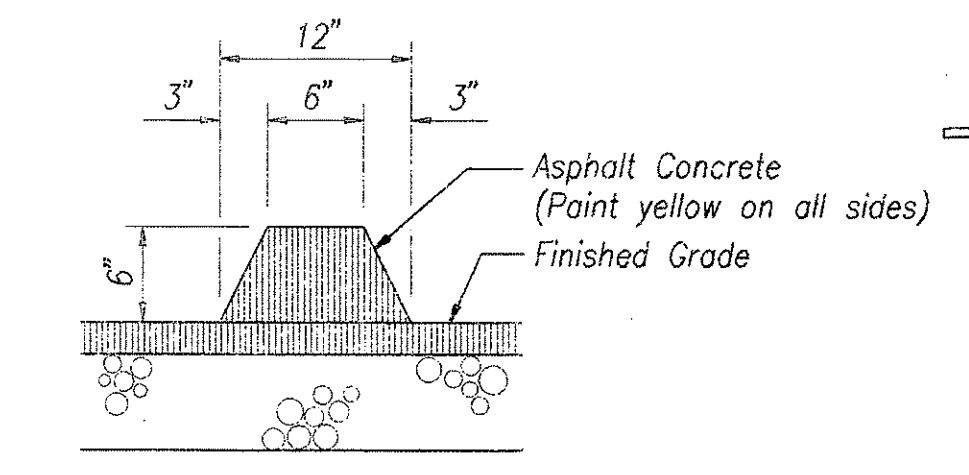


SECTION - AC CURB

Scale: 1" = 1'-0"

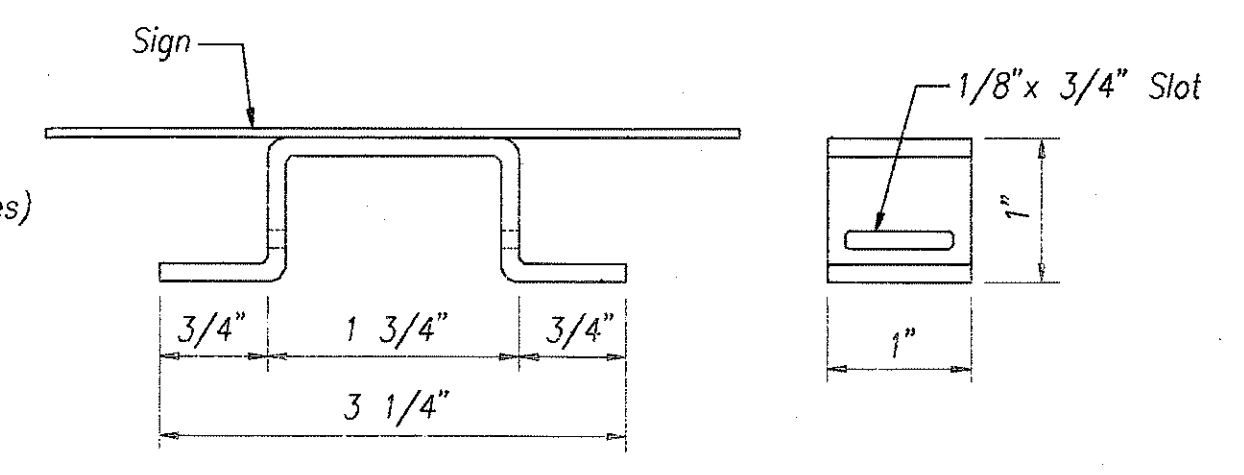


SIGN BRACKET DETAIL

Not to Scale

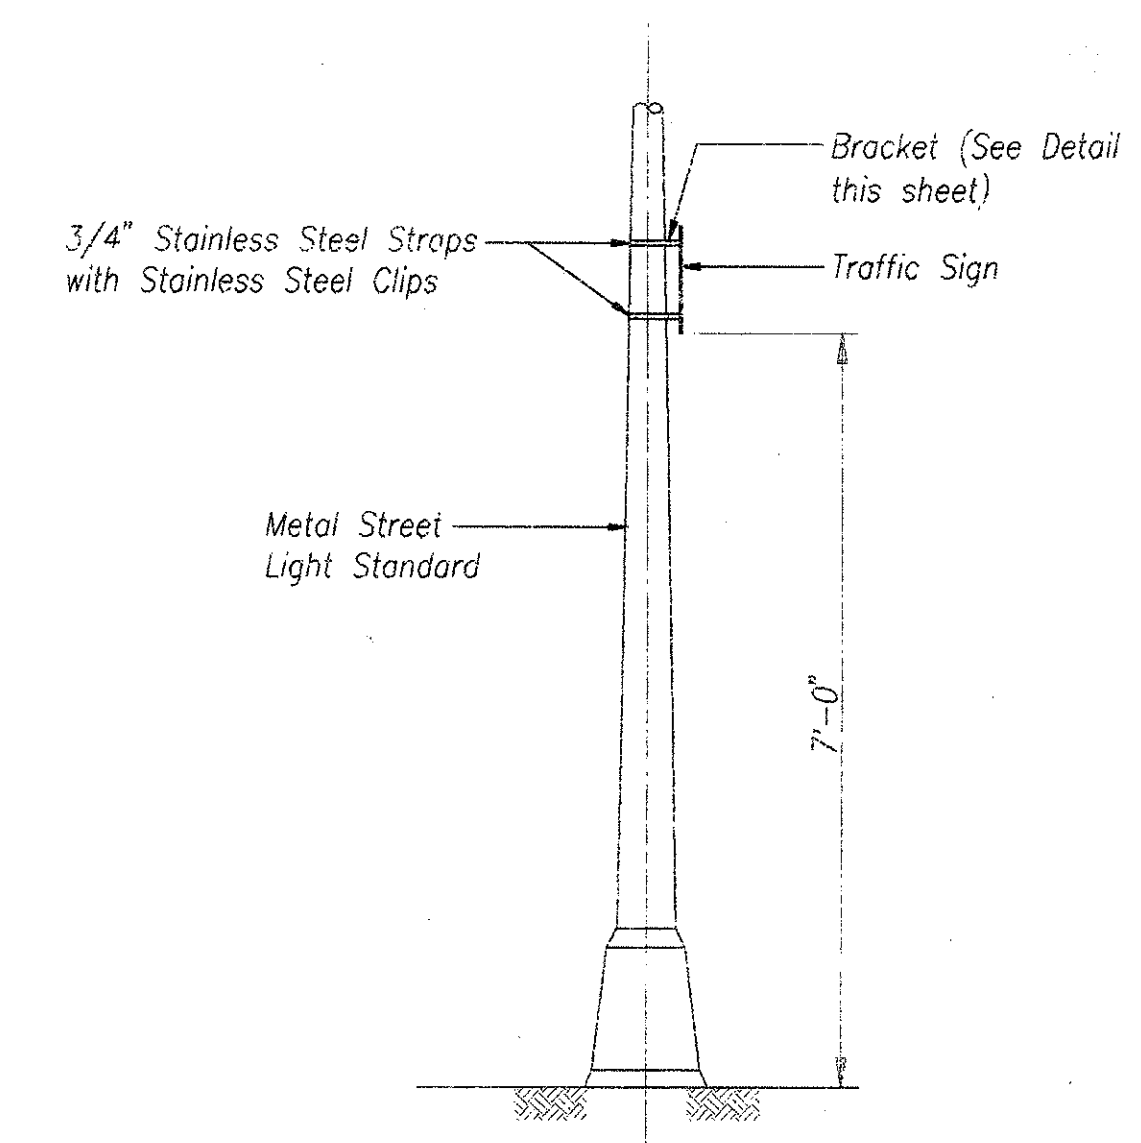


SIGN DETAIL ON LIGHT POLE

Not to Scale

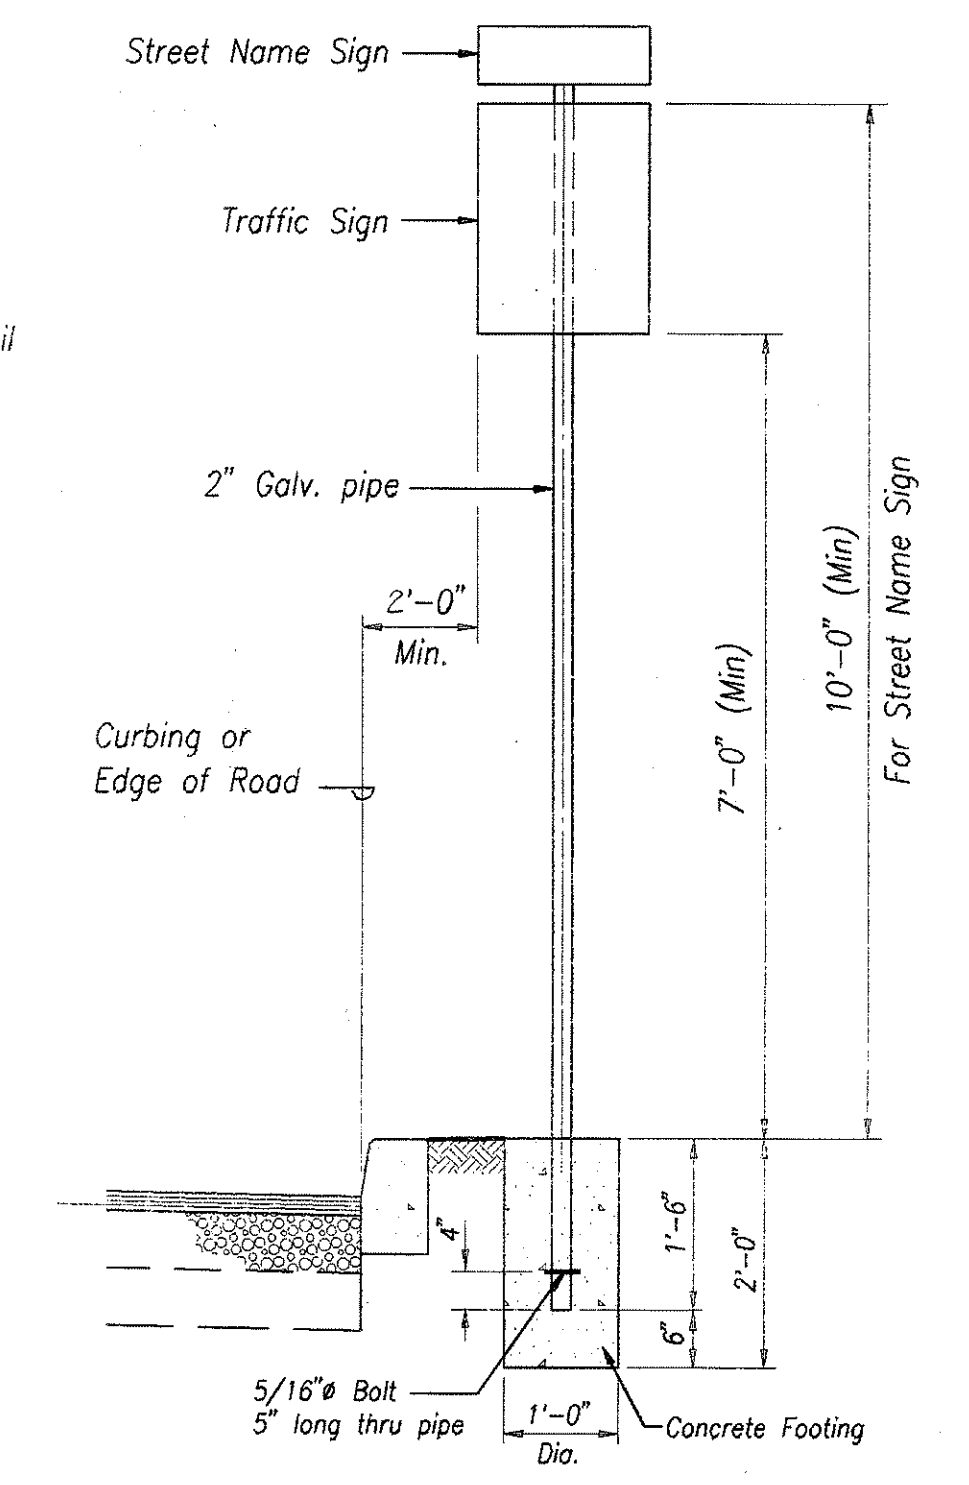

TYPICAL SIGN POST DETAIL

Not to Scale

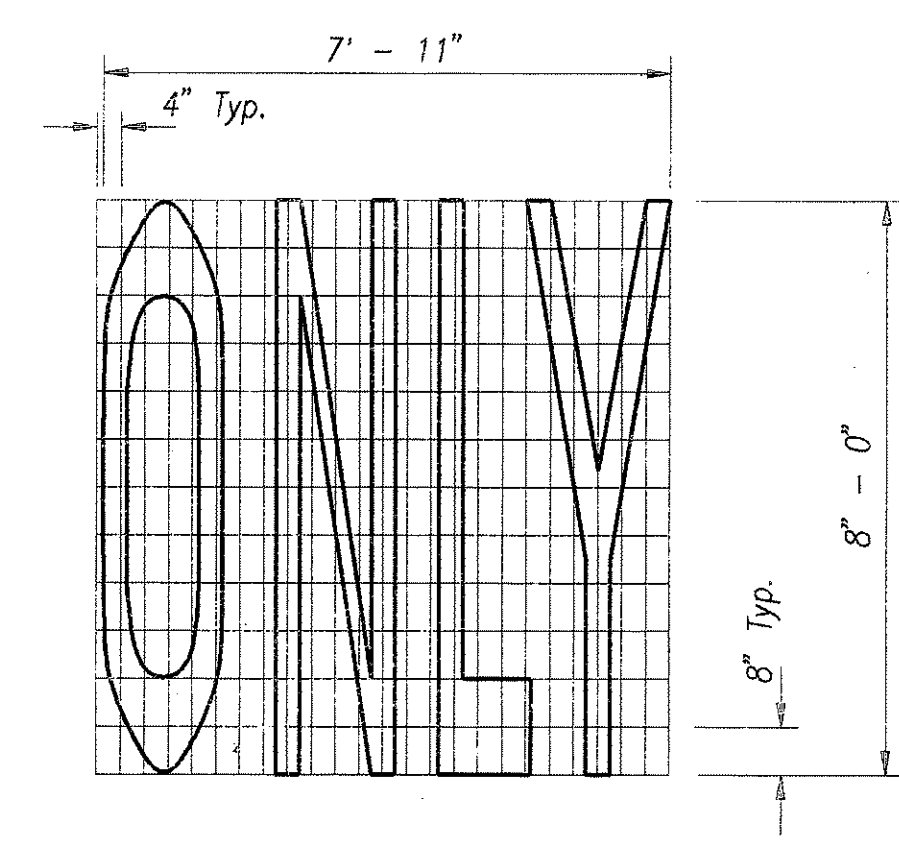


PAVEMENT MARKING

Scale: 3/8" = 1'-0"

Raymond Matus

THIS WORK WAS PREPARED BY ME OR UNDER MY SUPERVISION.
DATE: 10/21/93
SIGNATURE: [Signature]
TITLE: [Blank]
DEPT. OF TRANSPORTATION SERVICES
FOR CONSTRUCTION WITHIN CITY & COUNTY OF HAWAII

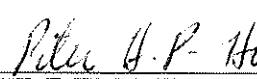	4-6-94	Provide A.C. curb in lieu of Flexible Delinicator	GHB	
	11-29-93	Eliminate Curb at AT&T Box & Provide Flexible Delinicator	GHB	
REVISION	DATE	DESCRIPTION	BY	APPR'D.
				
GRAY, HONG, BILLS & ASSOCIATES, INC.				
CONSULTING ENGINEERS				
119 MERCHANT ST.			SUITE 607	
SALT LAKE BOULEVARD IMPROVEMENTS AT STADIUM MARKETPLACE				
UNDER THE PROVISIONS OF ORDINANCE NO. 2412, AS AMENDED				
T.M.K.: 9 - 9 - 02				
HALAWA,		EWA,	OAHU,	HAWAII
MISCELLANEOUS DETAILS - 2				
ENGINEER		DRAWN BY		CHECKED BY
APPROVED BY:				
 10/21/93				
CHIEF, TRAFFIC ENGINEERING DIVISION DEPT. OF TRANSPORTATION SERVICES (FOR CONSTRUCTION WITHIN CITY P-3-0-00-1)				
DATE:				

PROJECT TITLE: KMAIT
CAD DWG.: 232840ET
DATE: OCTOBER 18, 1993