




FED. ROAD DIST. NO.	STATE	FED. AID PROJ. NO.	FISCAL YEAR	SHEET NO.	TOTAL SHEETS
HAWAII	HAW.	STP-724(1)	1995	38	42

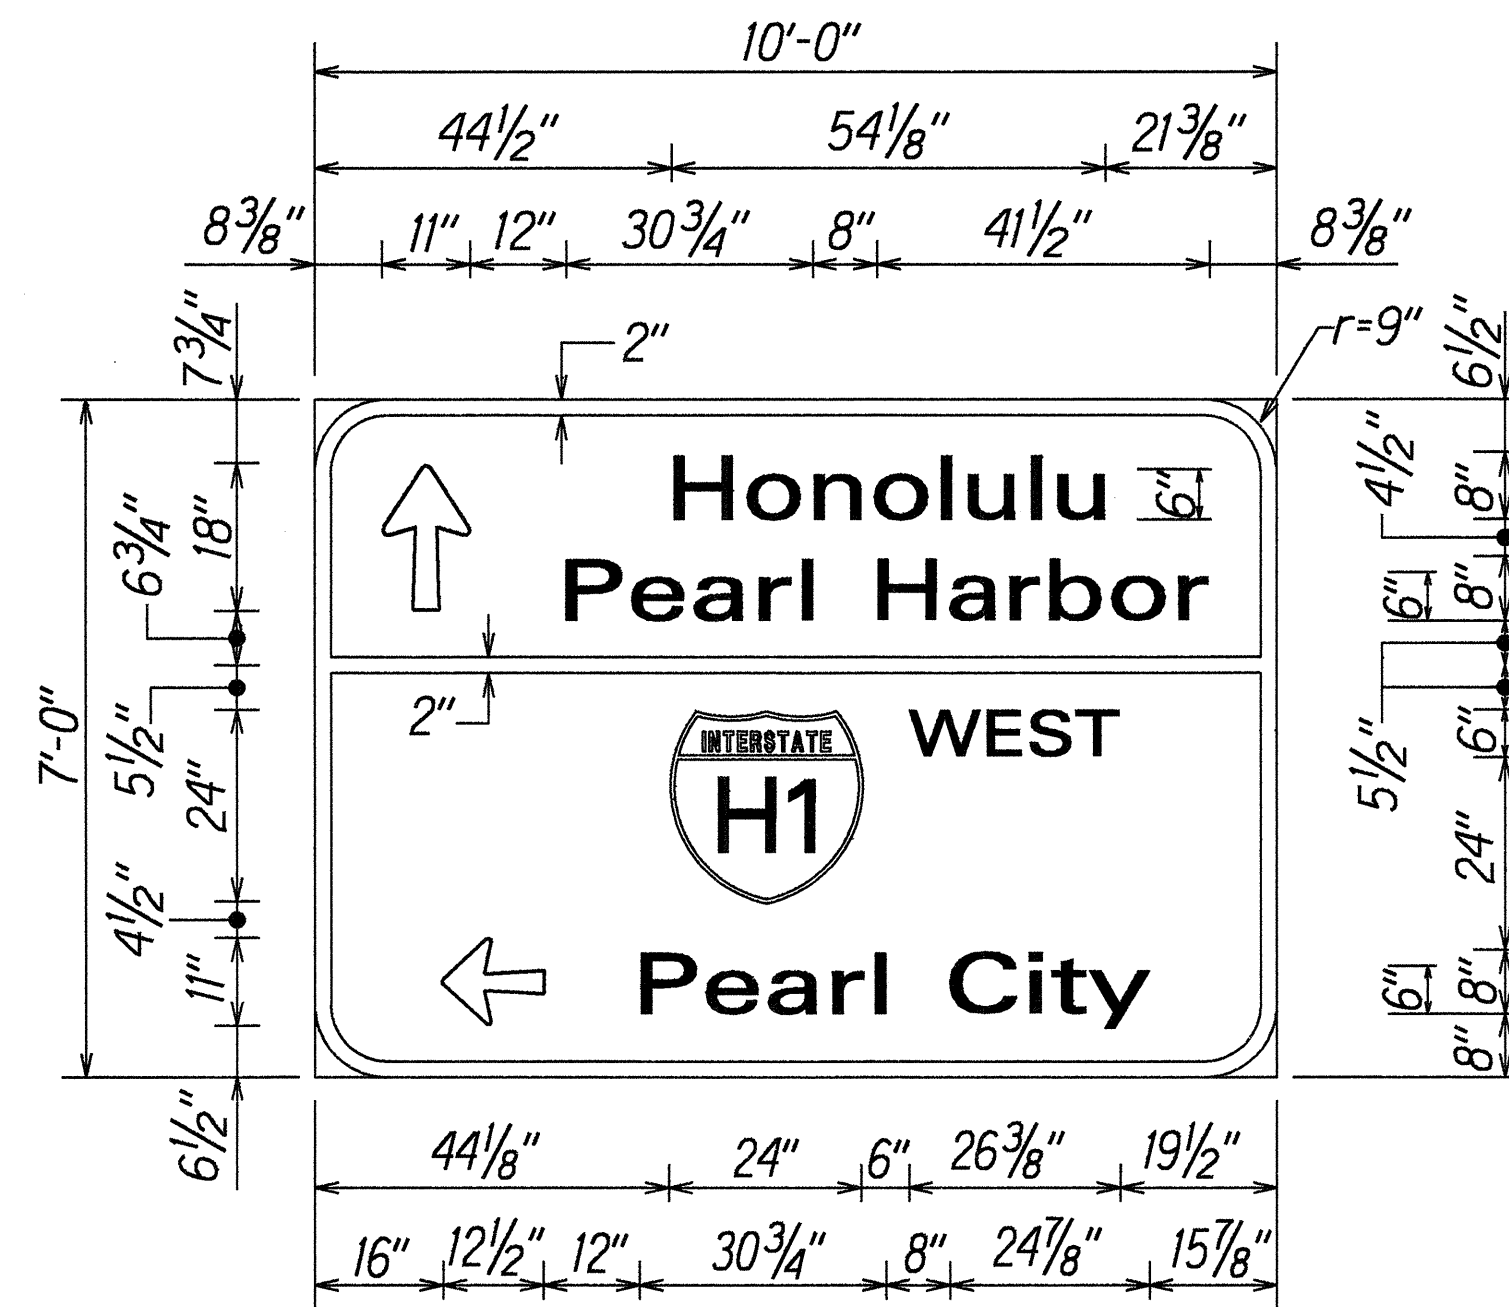


D-1
Scale: 1/2"=1'-0"

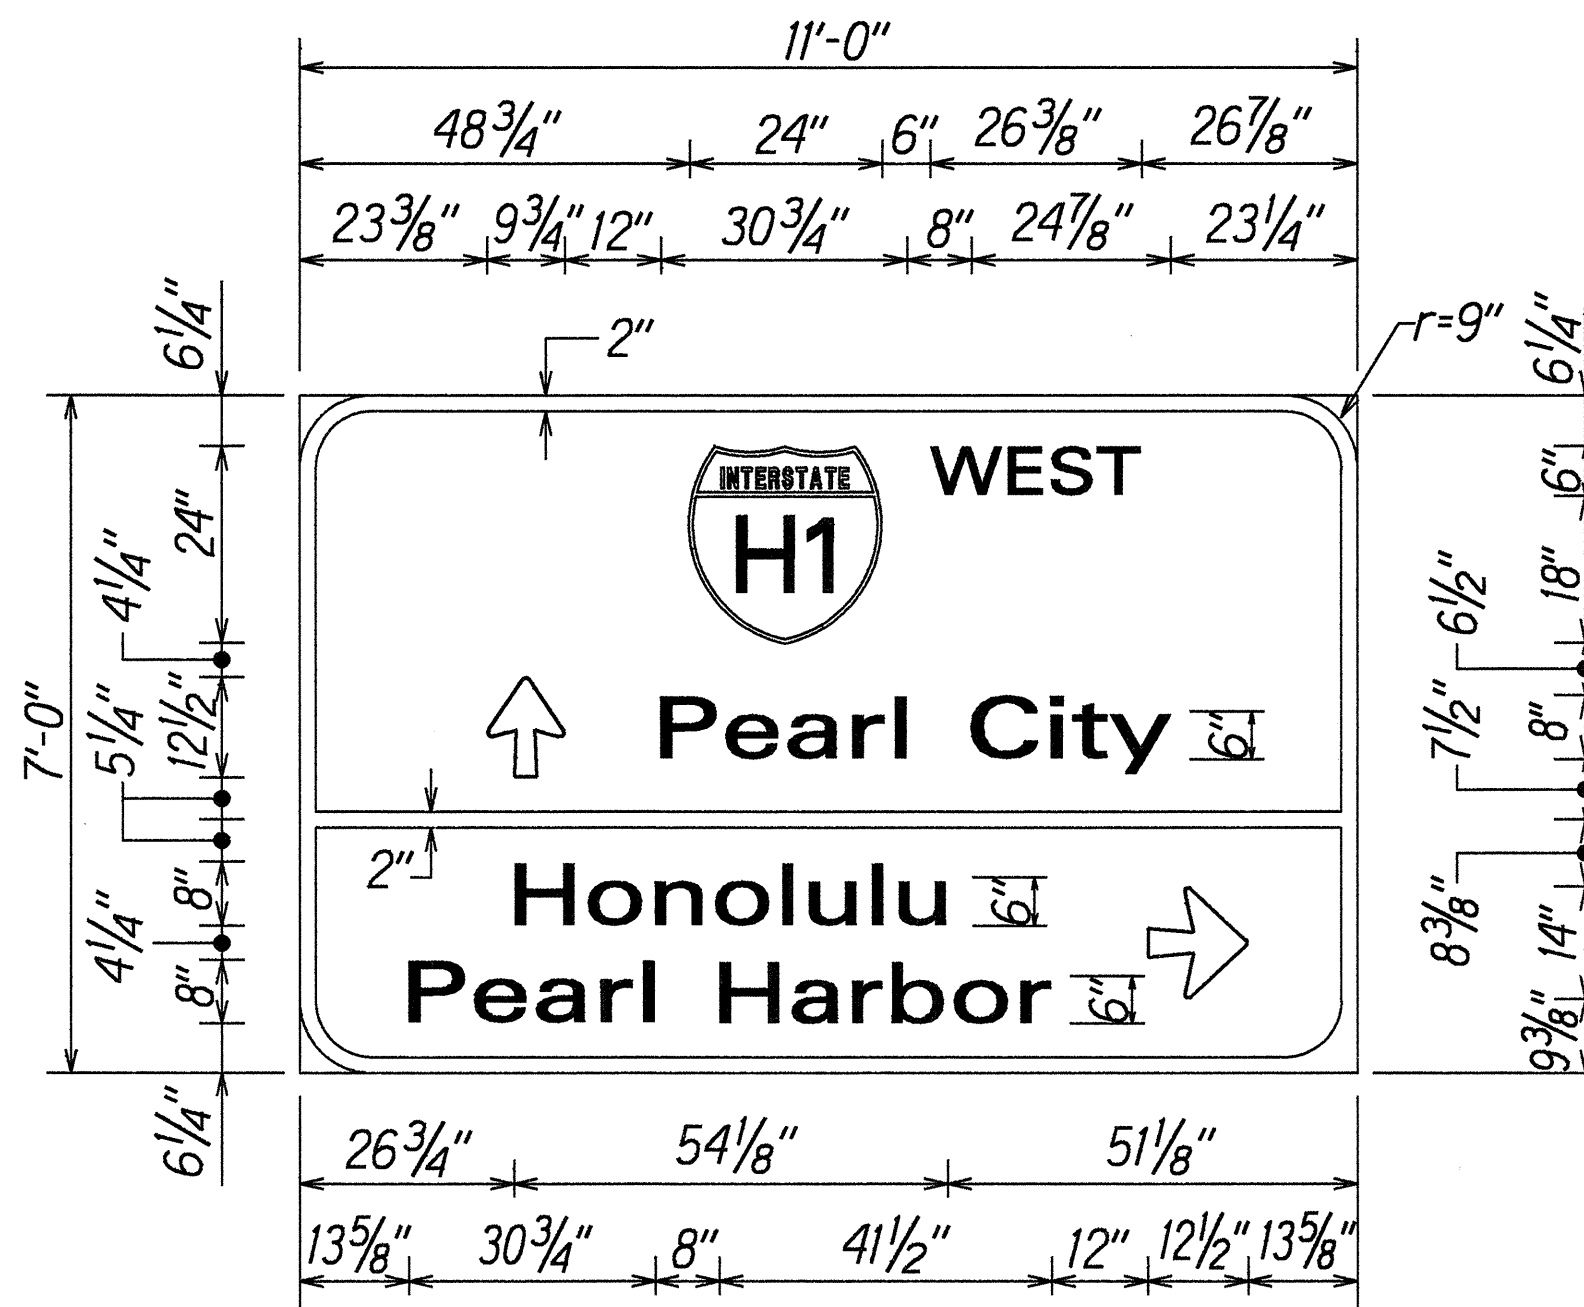


D-2
Scale: 1/2"=1'-0"

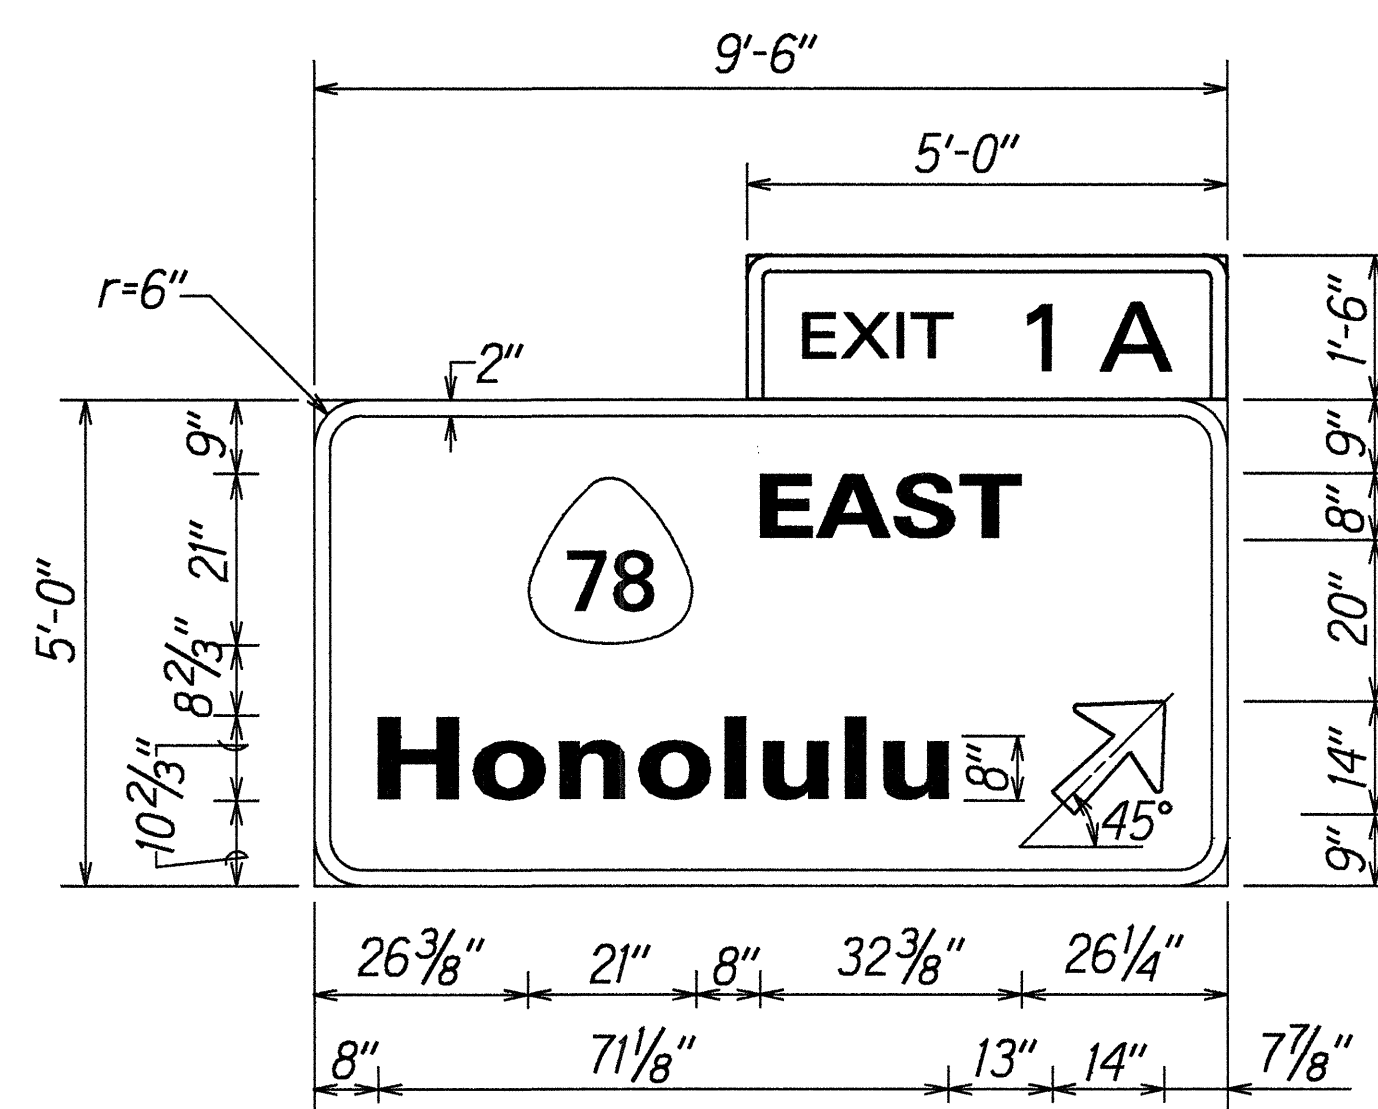


D-4
Scale: 1/2"=1'-0"

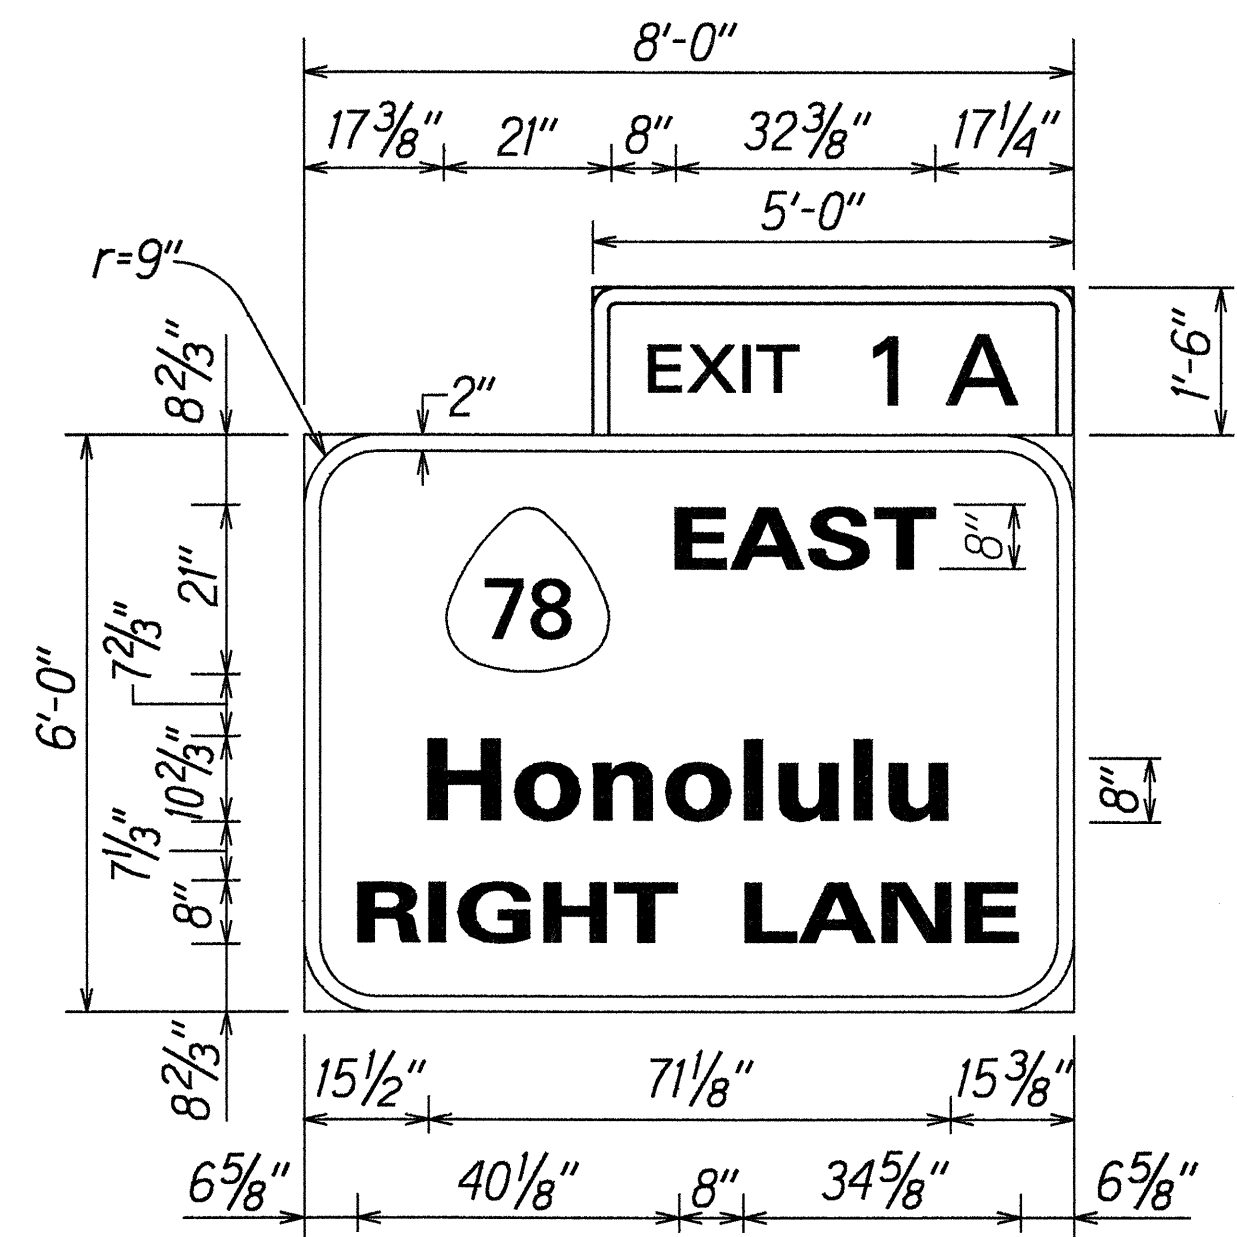


D-5
Scale: 1/2"=1'-0"

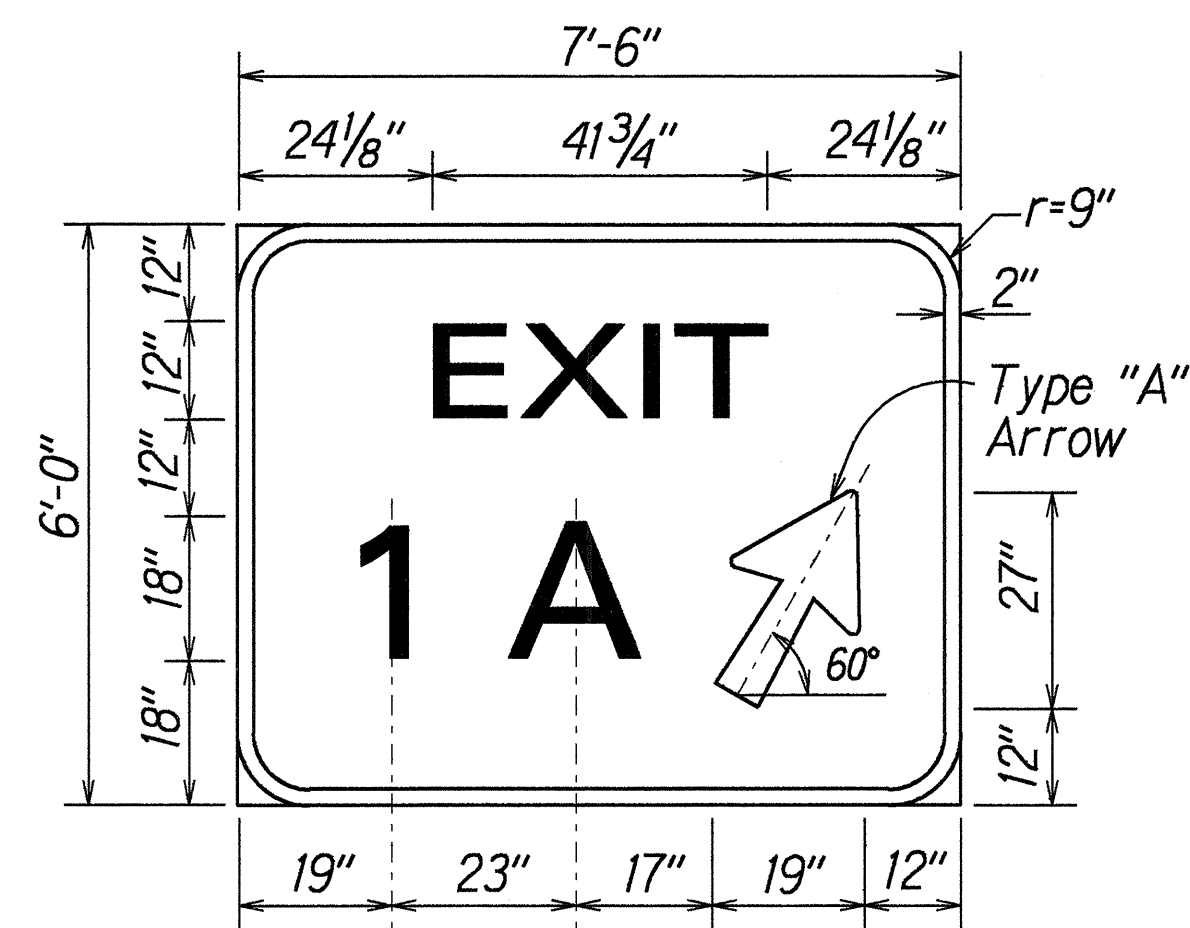


D-3
Not to Scale

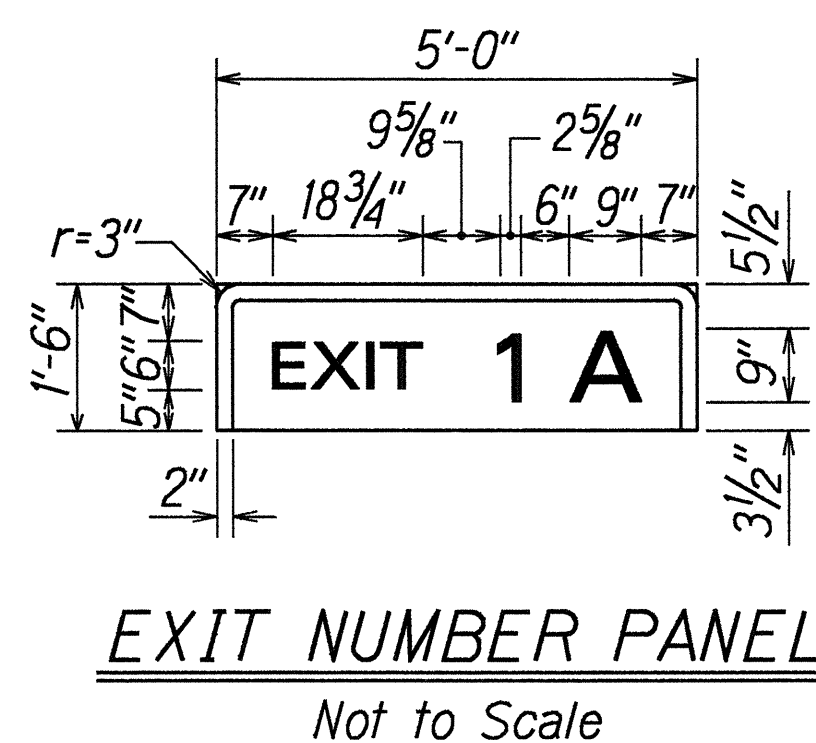

D-6
Scale: 1/2"=1'-0"

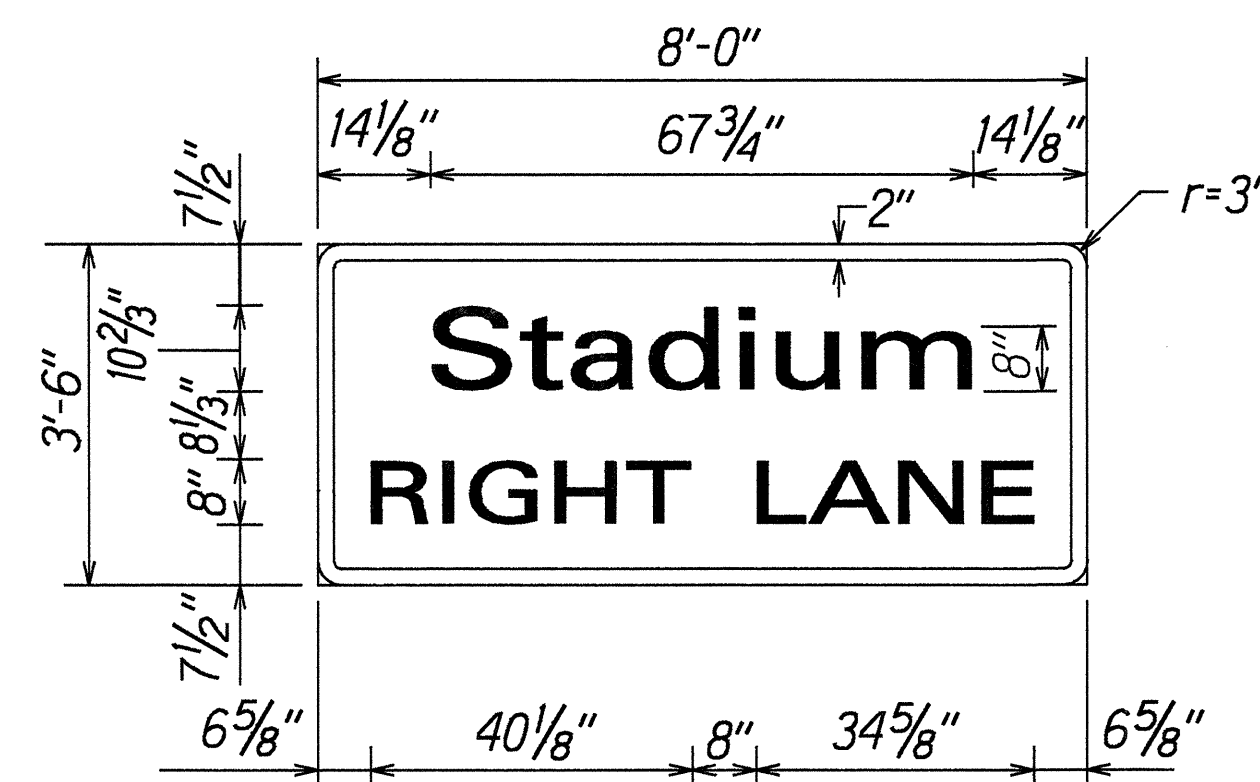


D-7
Scale: 1/2"=1'-0"

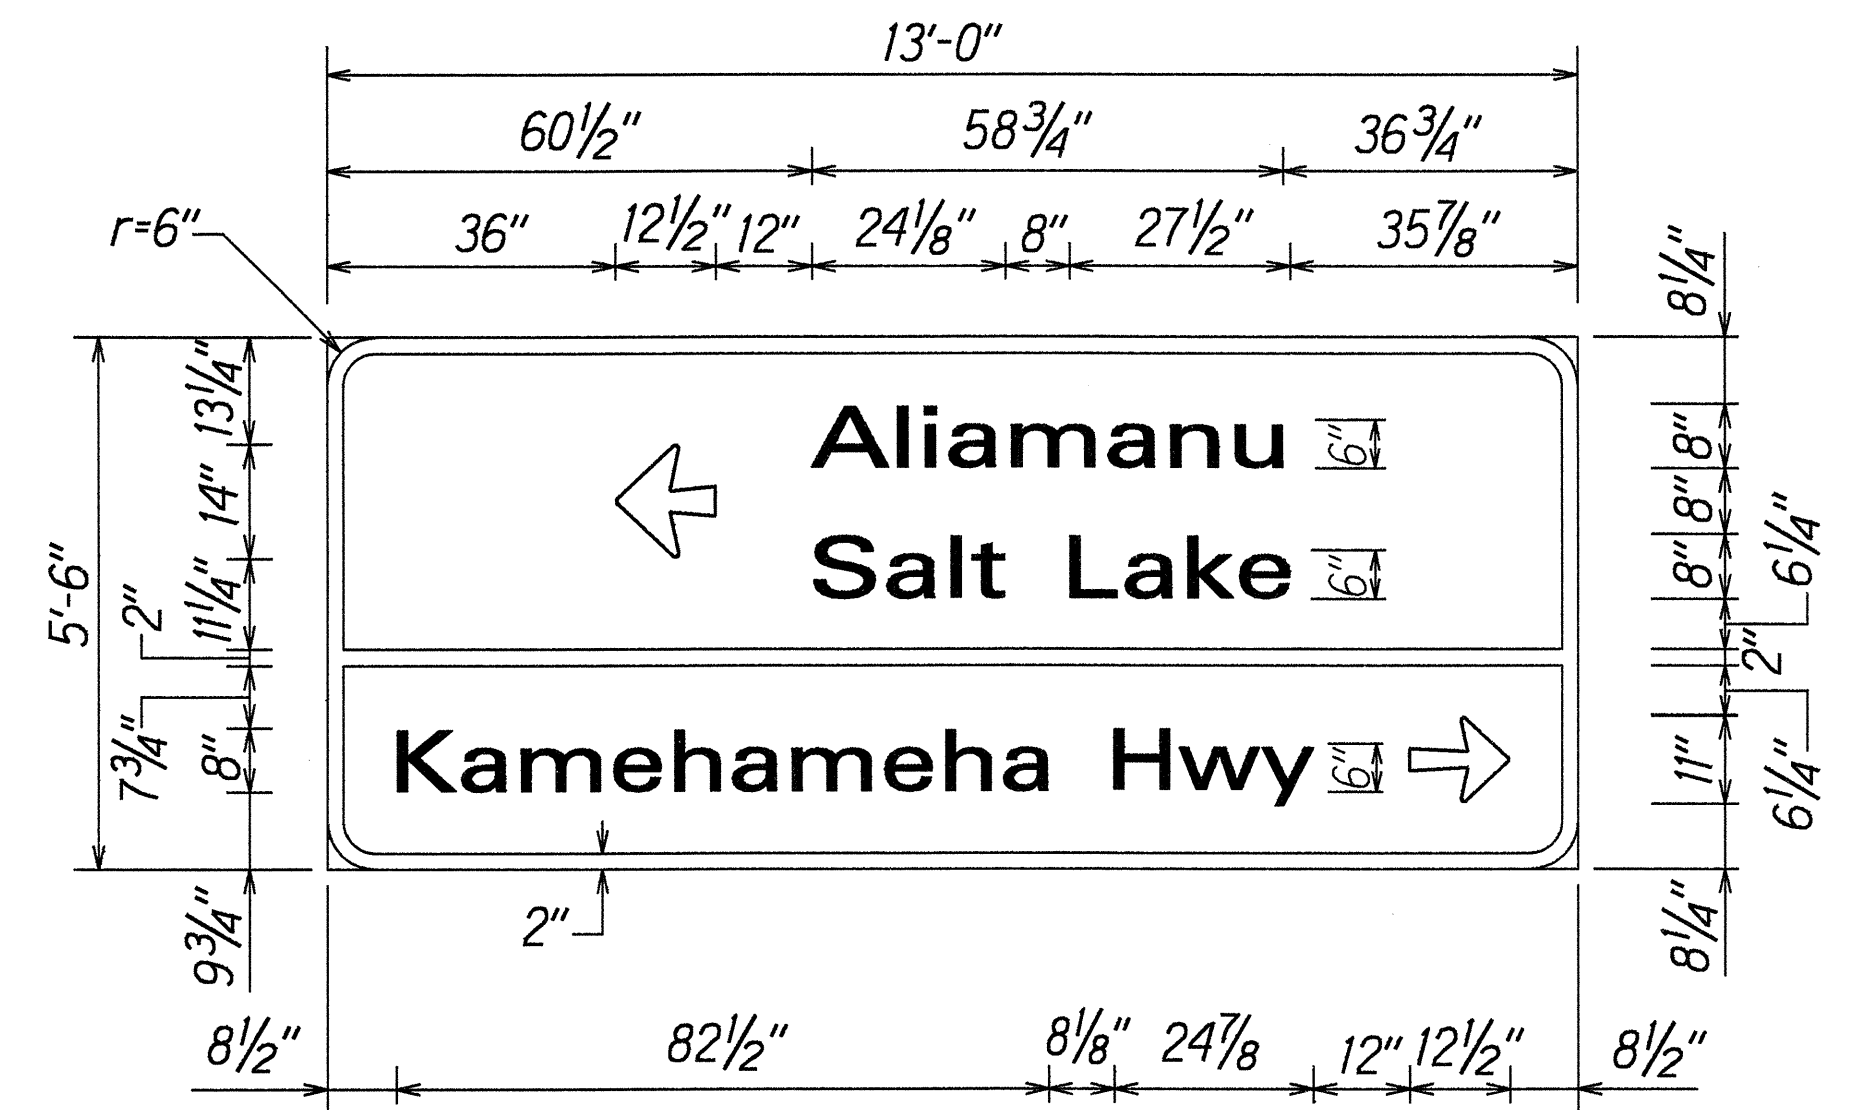

ORIGINAL PLAN	DATE	5/15/95
DESIGNED BY	TRACED BY	
NOTED BY	QUANTITIES BY	
CHECKED BY		

- Design of Exit Number Panels shall conform to plans and specifications for either the Expressway or Destination Sign to which the Exit Number Panel will be attached.
- Sign message shall be lettered in uppercase according to Standard Alphabets for Highway Signs, FHWA, 1966. Use Series "E" letters unless otherwise noted.
- Arrows, Borders, and Route Markers shall conform with details as shown on standard plans and/or as specified in the MUTCD.
- Contractor shall submit for approval, shop drawings for the attachment of Exit Number Panels to Sign Panels.

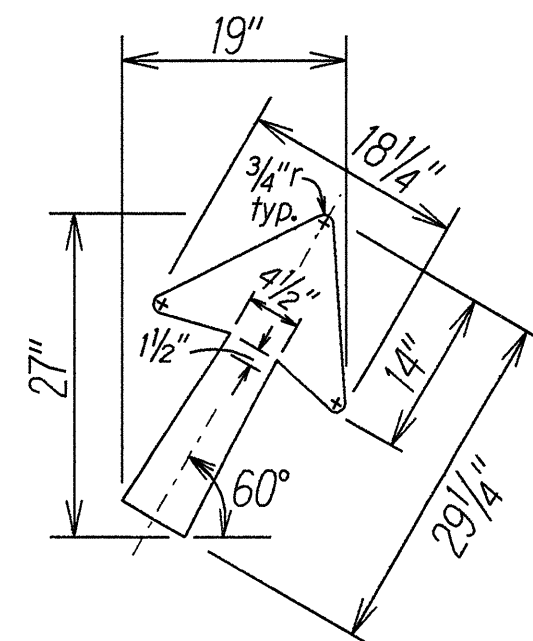

TYPE "A" DIAGONAL
ARROW DETAIL
Not to Scale

6/13/95	Added Signs D-1 and D-2
DATE	REVISION

STATE OF HAWAII
DEPARTMENT OF TRANSPORTATION
HIGHWAYS DIVISION

DESTINATION SIGN
DETAILS

KAHUAPAANI ST. RESURFACING
Ulune St. to Salt Lake Blvd.
Fed. Aid Project No. STP-724(1)

Scale: As noted Date: June, 1995

SHEET No. T12 OF 16 SHEETS

ADD. 38