

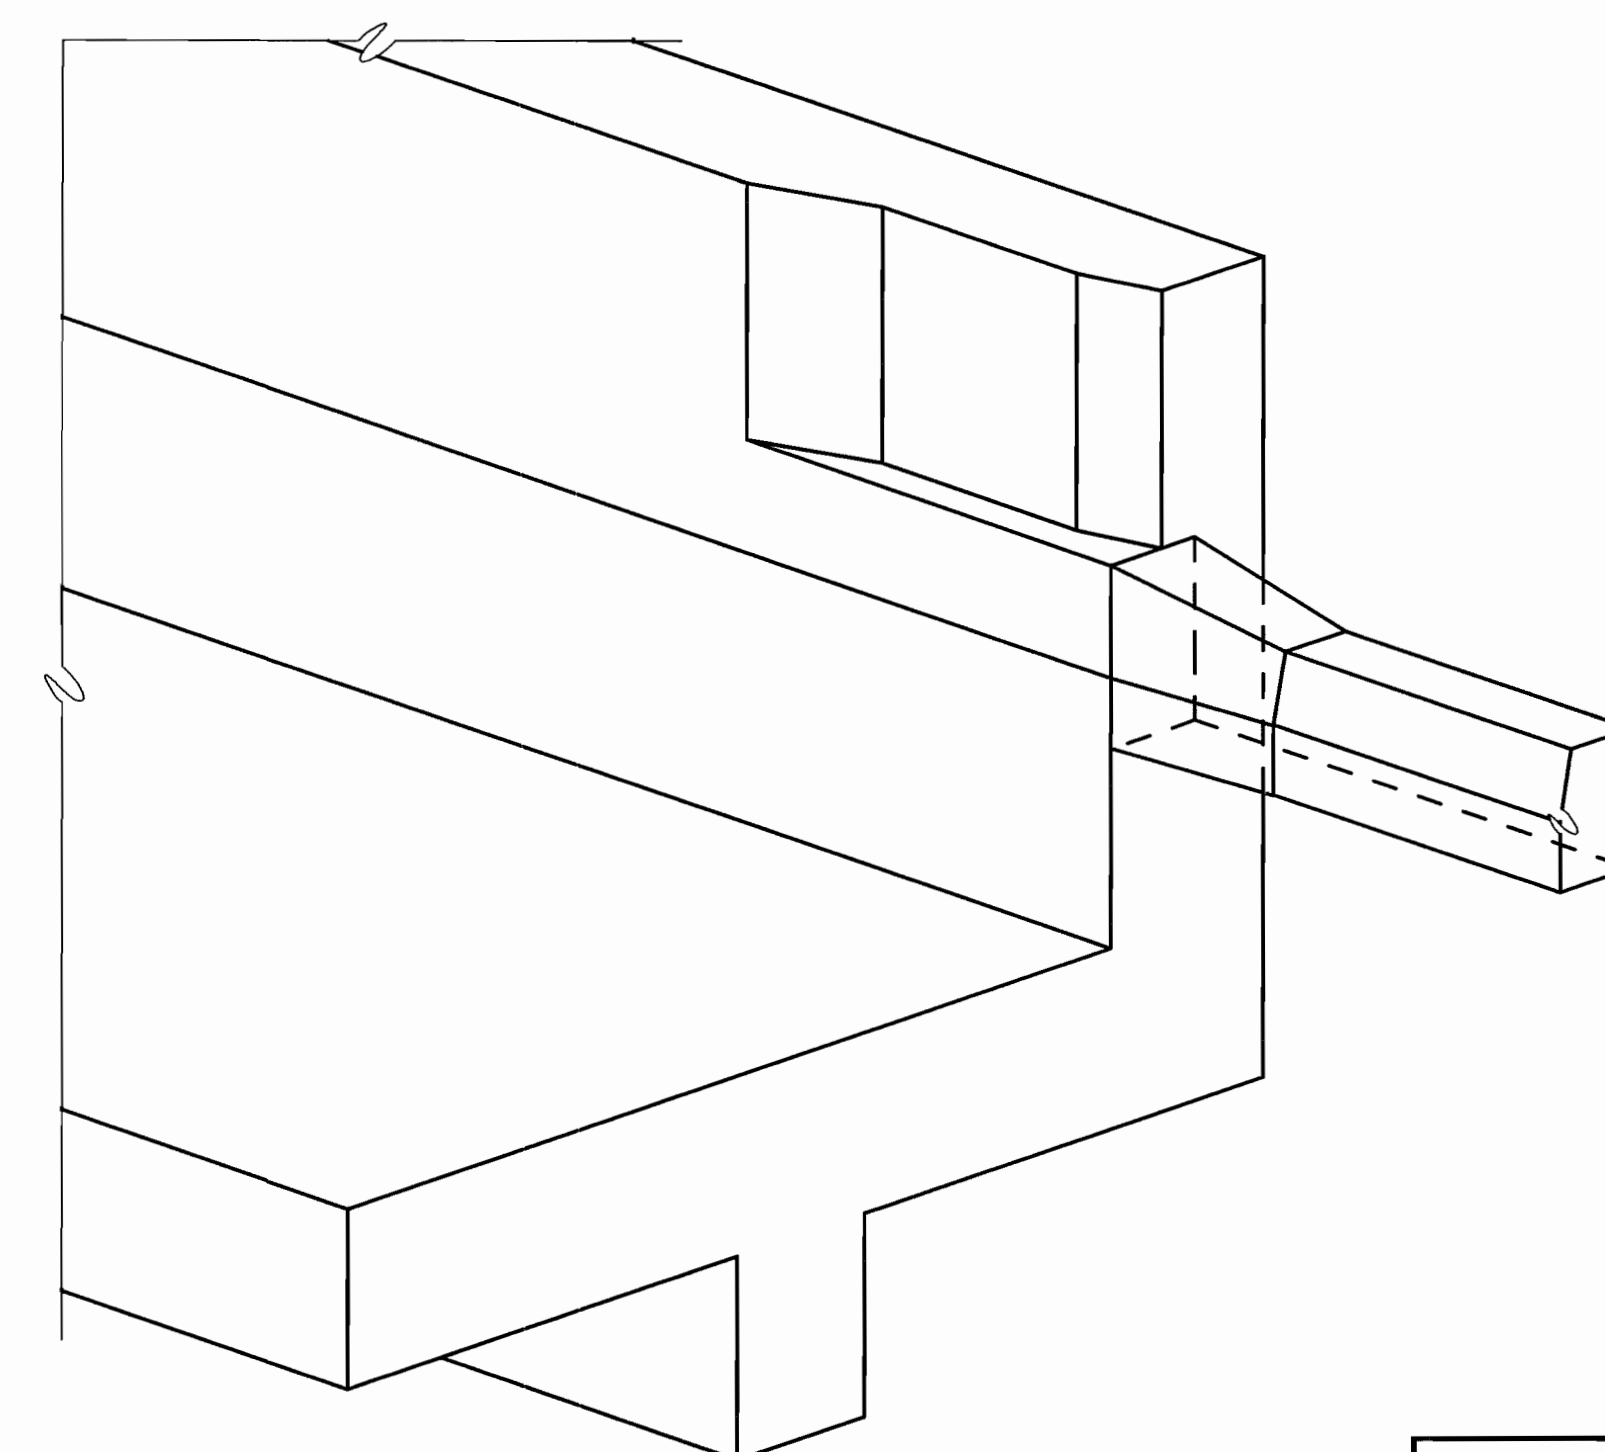
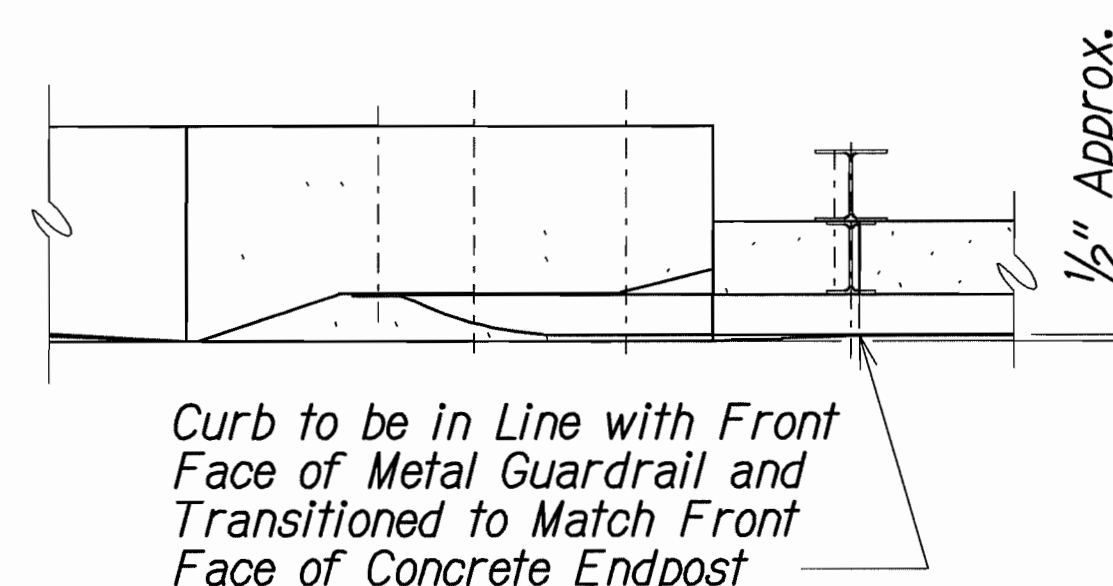
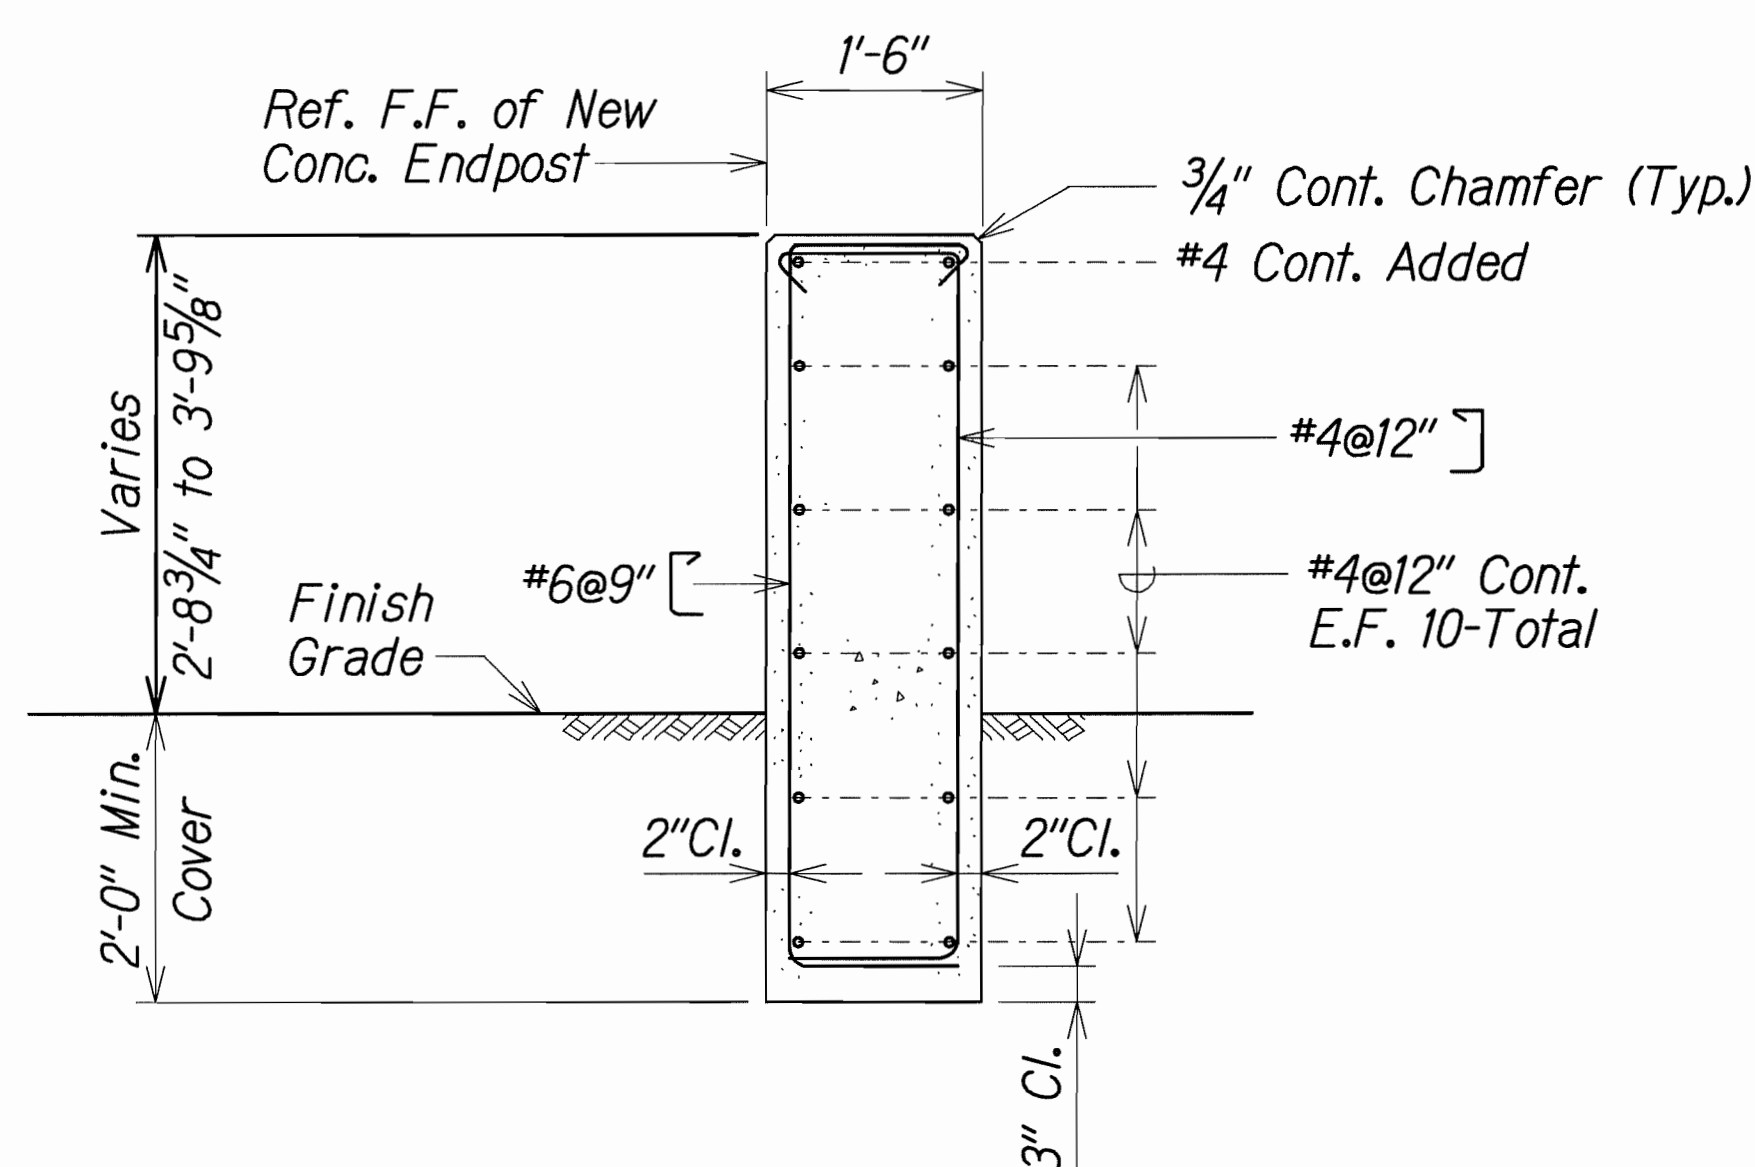
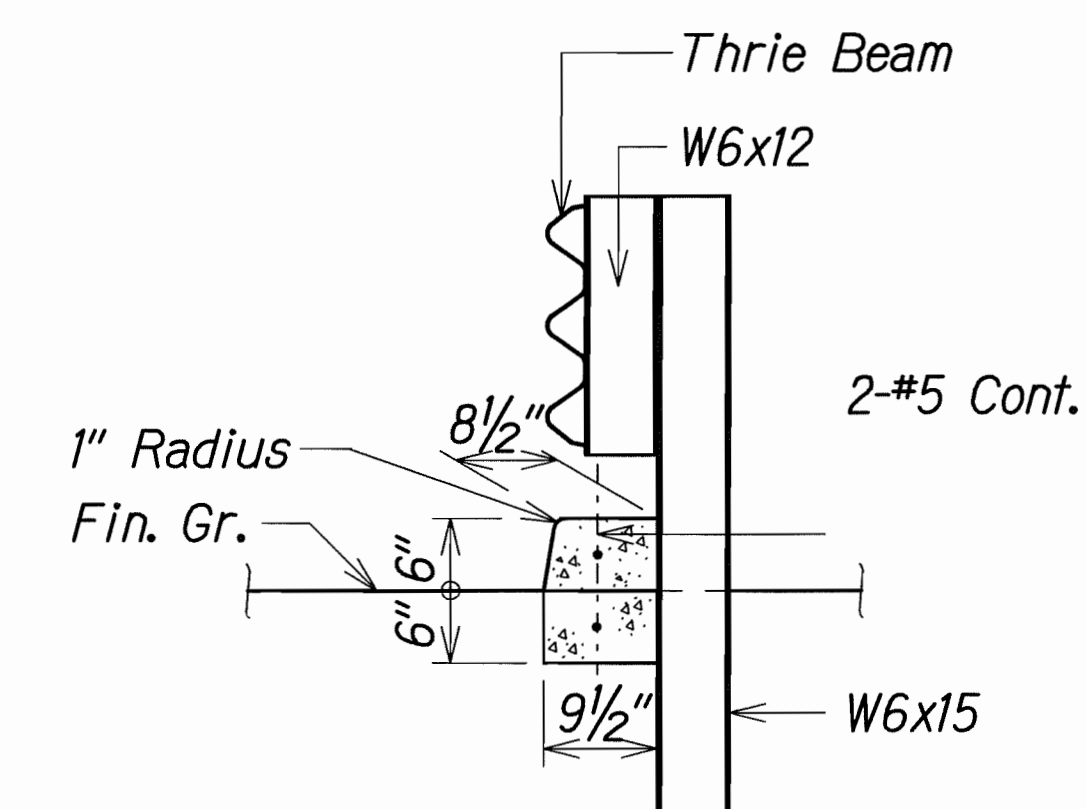


FED. ROAD DIST. NO.	STATE	FED. AID PROJ. NO.	FISCAL YEAR	SHEET NO.	TOTAL SHEETS
HAWAII	HAW.	STP-724(002)	2012	60	81

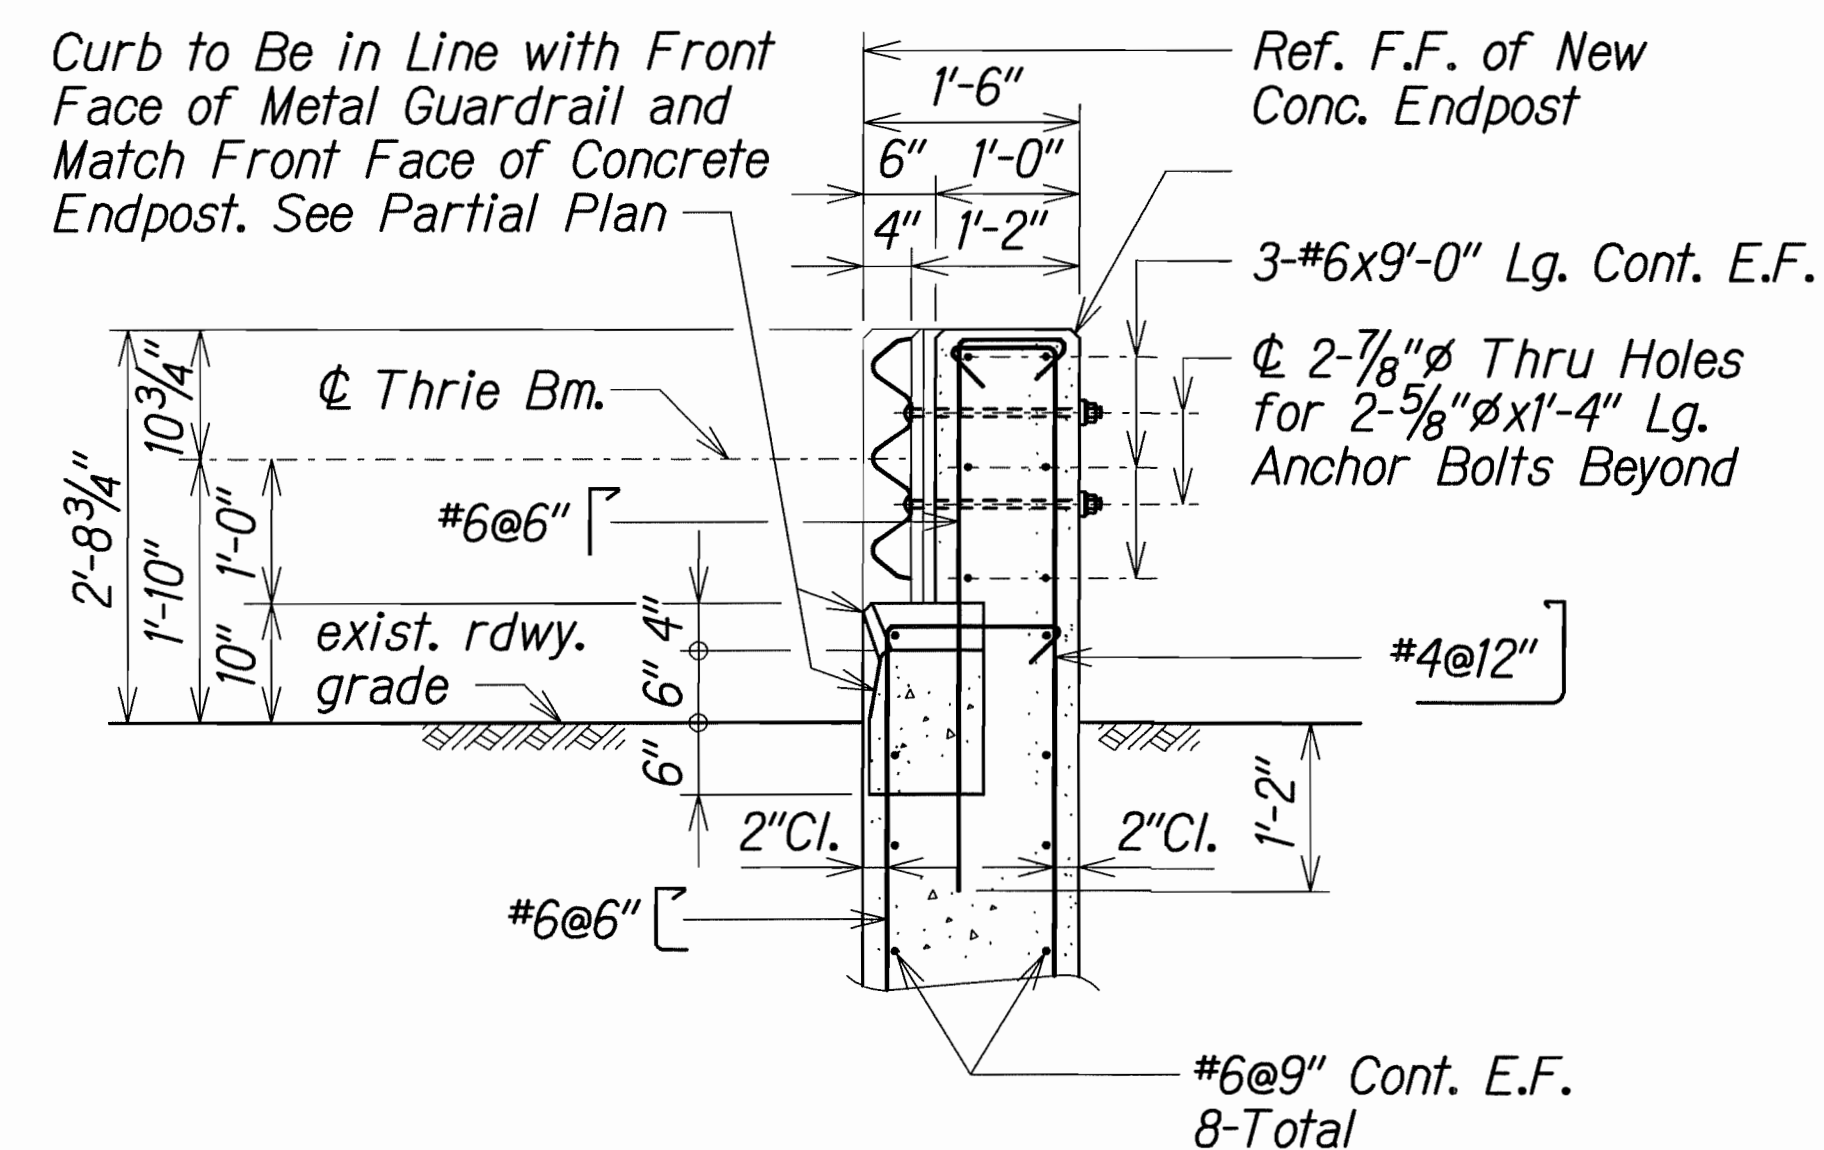

TYPICAL SECTIONS - ENDPOST UPGRADE DETAILS

STATE OF HAWAII
DEPARTMENT OF TRANSPORTATION
HIGHWAYS DIVISION
ENDPOST UPGRADE DETAILS
TYPICAL SECTIONS, PARTIAL PLAN AND
PARTIAL ISOMETRIC VIEW
KAHUAAPAANI STREET RESURFACING
Moanalua Freeway to Salt Lake Boulevard
Project No. STP-724(002)
Scale: As Noted Date: May, 2012
SHEET No. Q20 OF 21 SHEETS

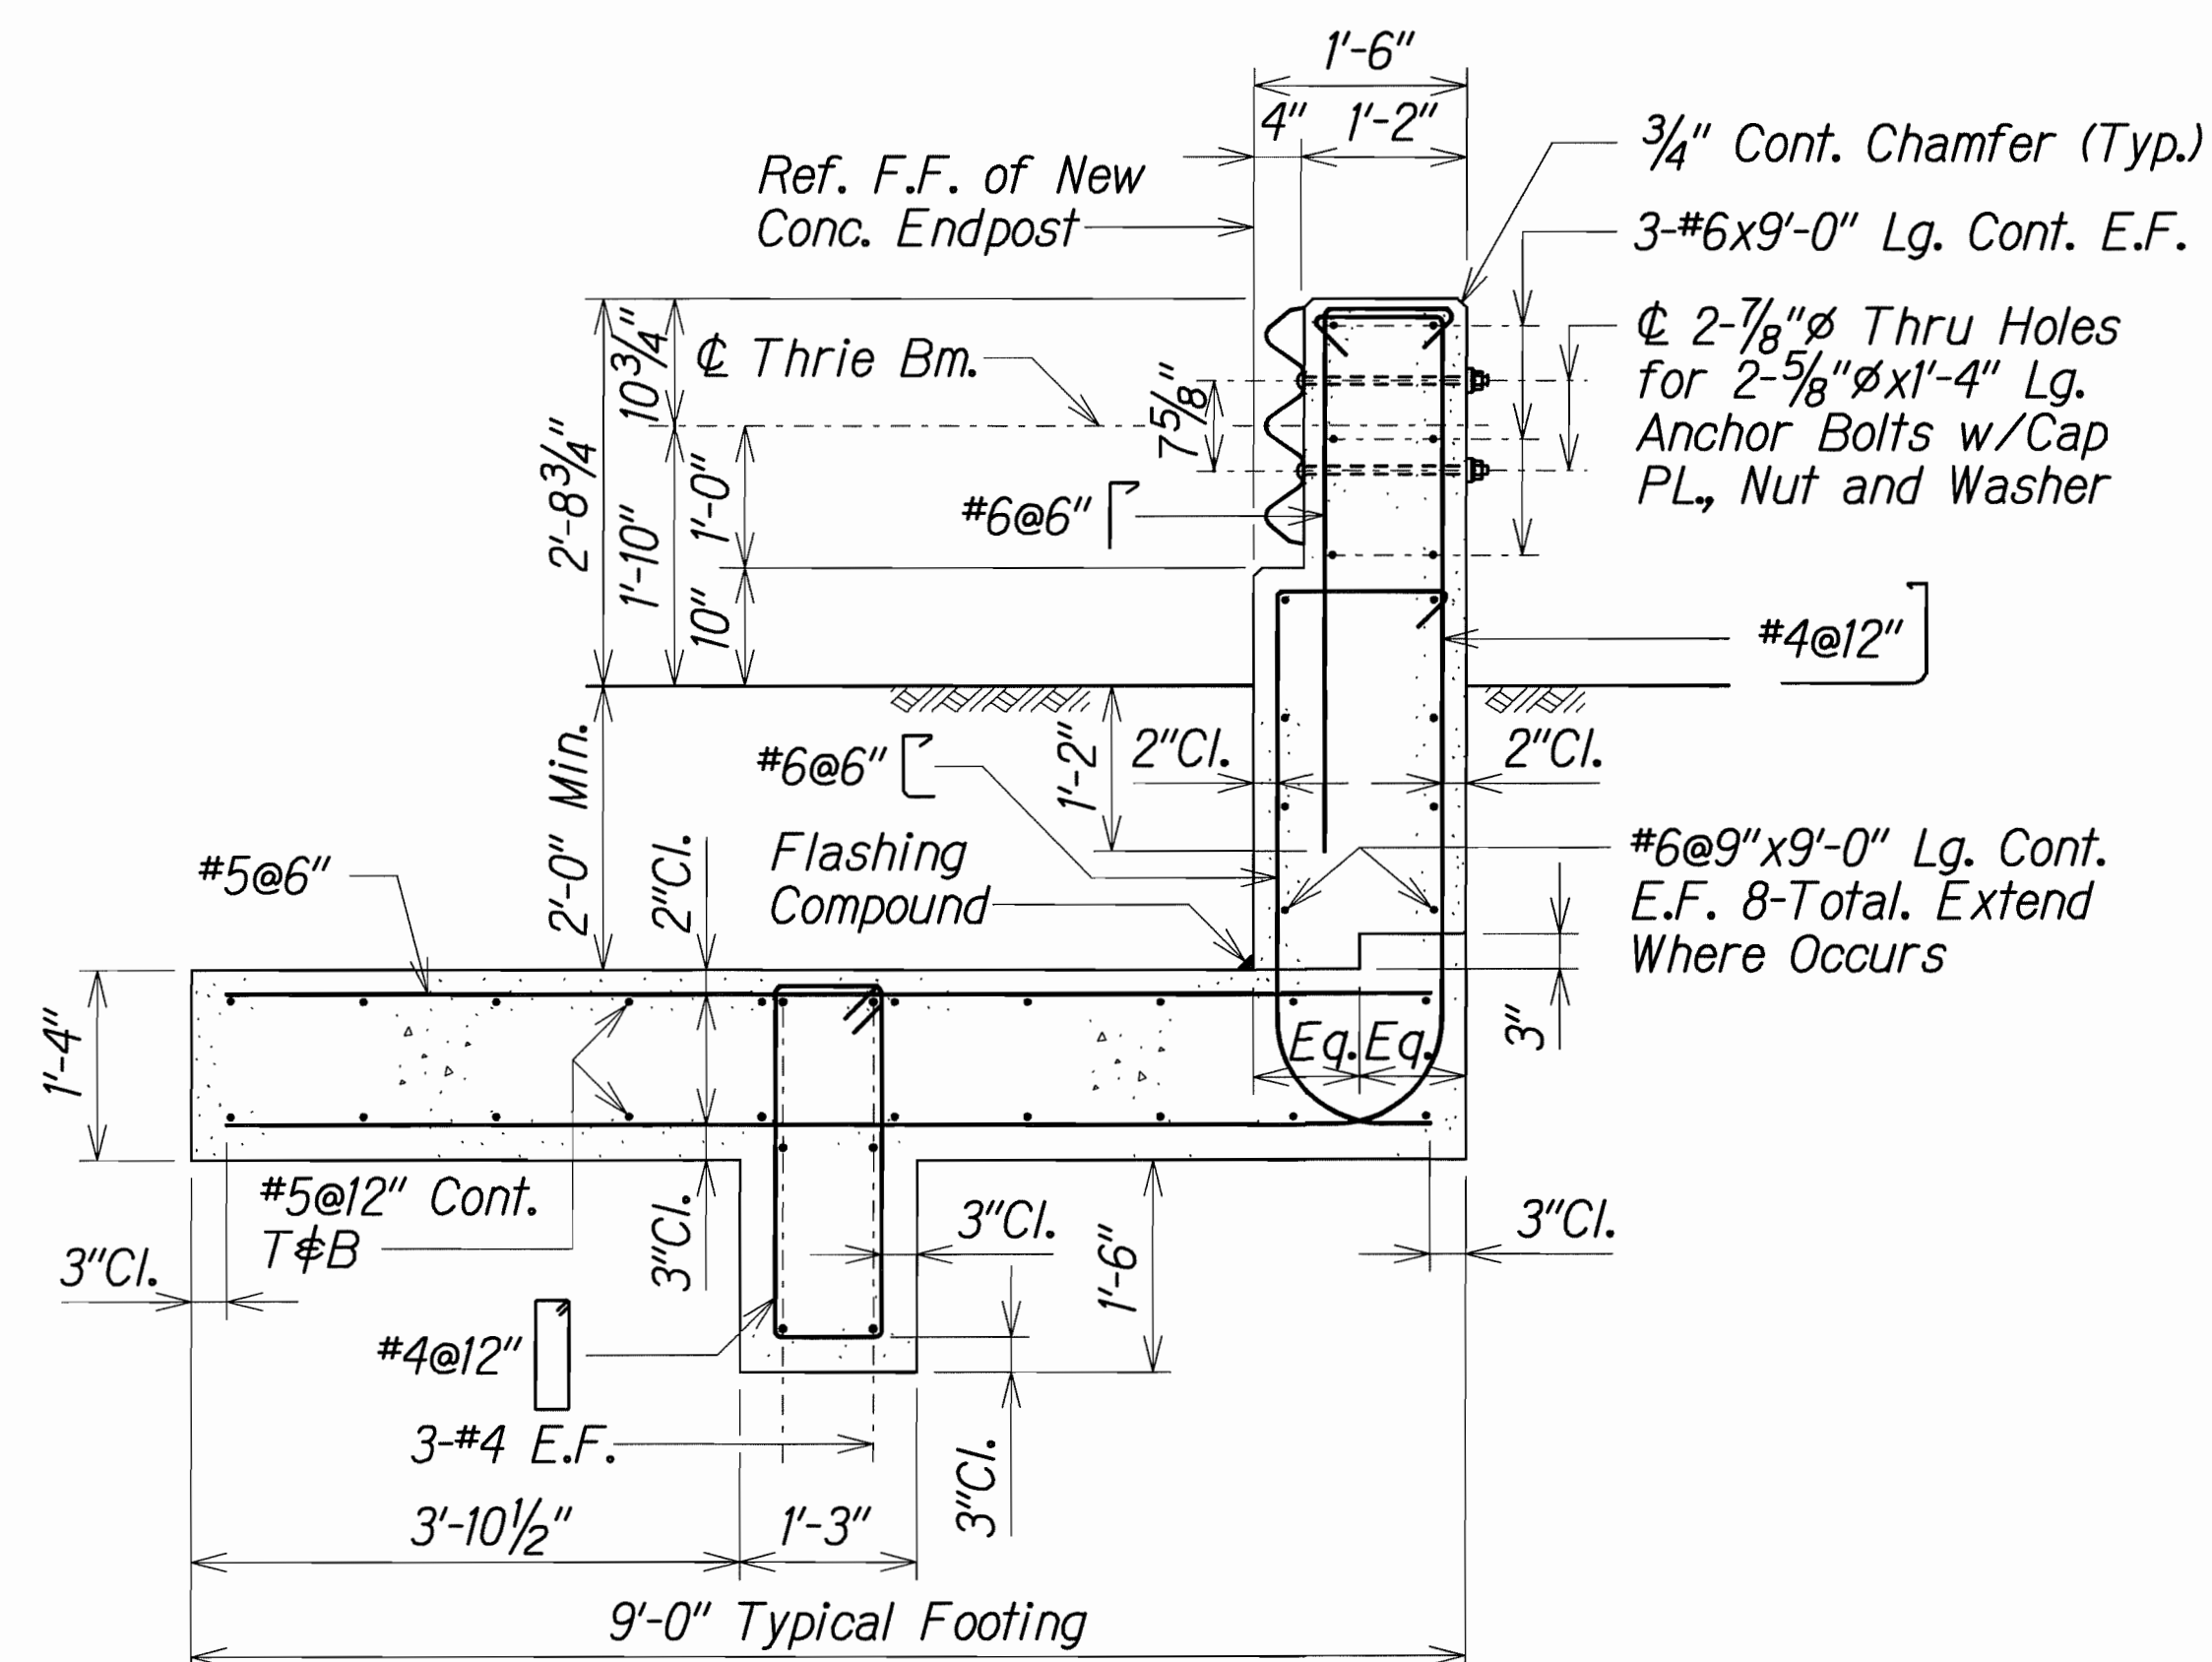