




FED. ROAD DIST. NO.	STATE	PROJ. NO.	FISCAL YEAR	SHEET NO.	TOTAL SHEETS
HAWAII	HAW.	7241A-01-13	2016	10	36

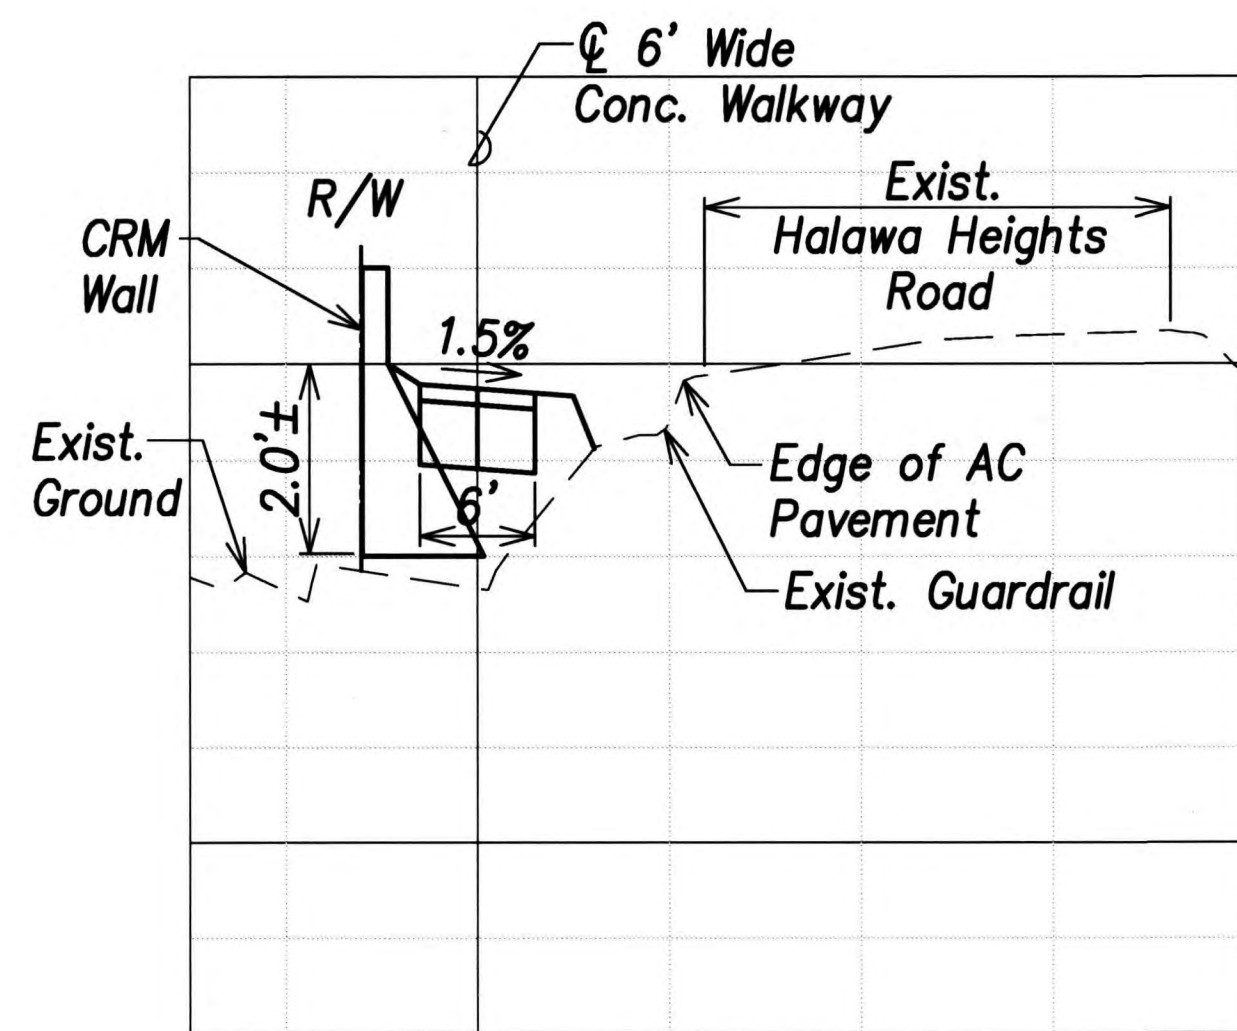


Sta. 0+58

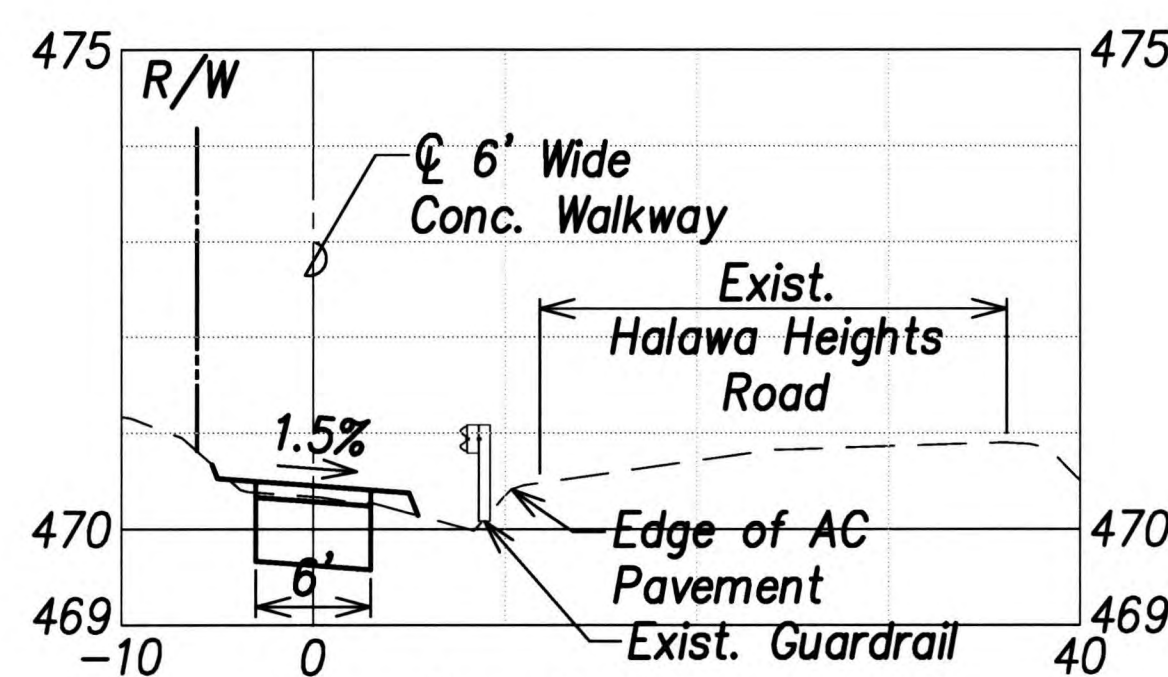


Sta. 0+50

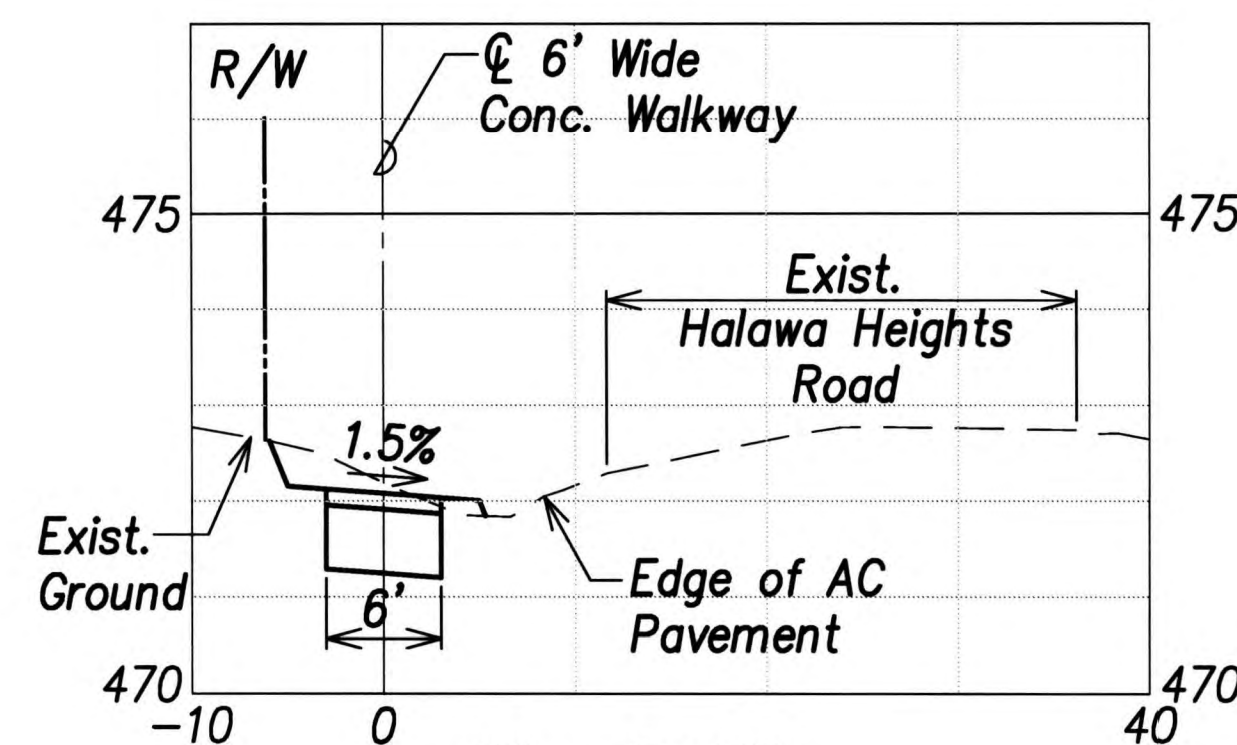


Sta. 0+25

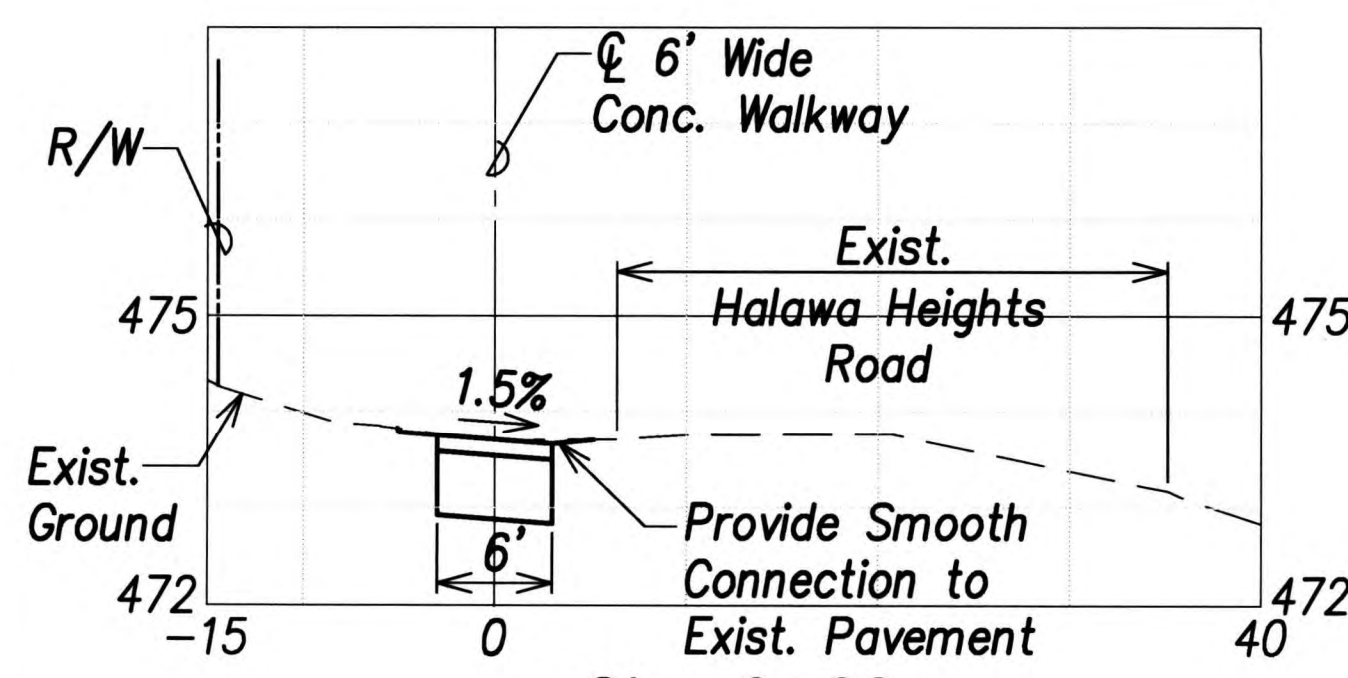


Sta. 0+00

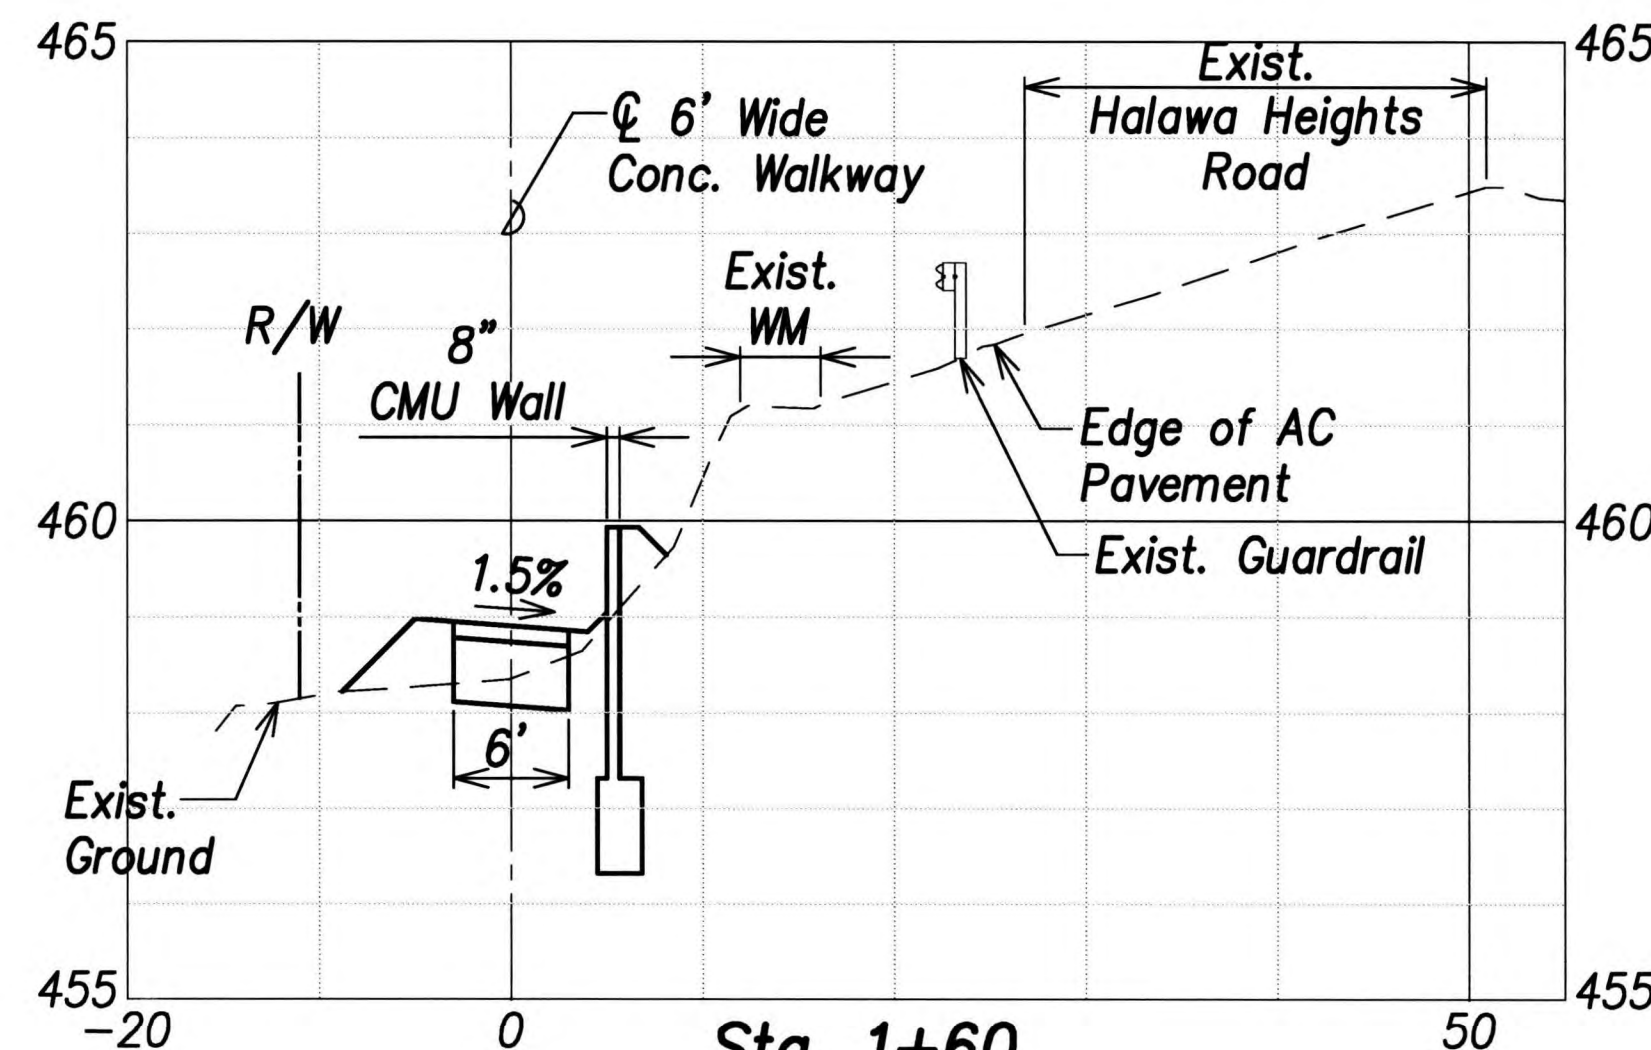


Sta. 1+60

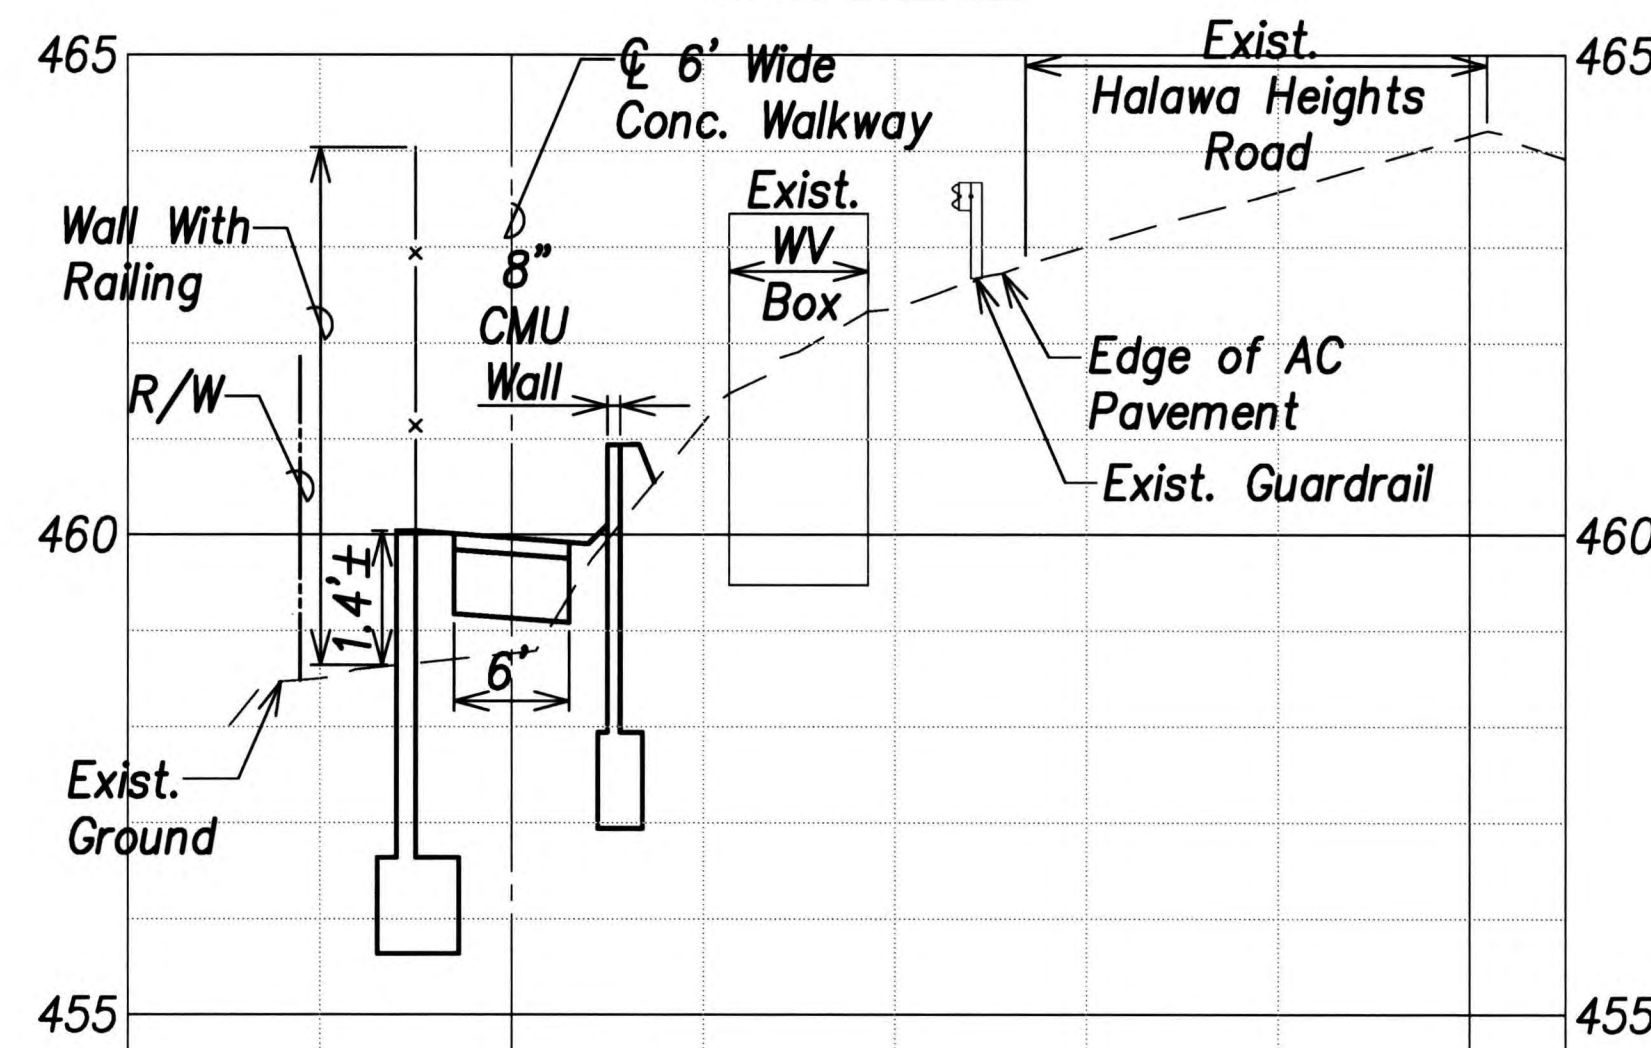


Sta. 1+50

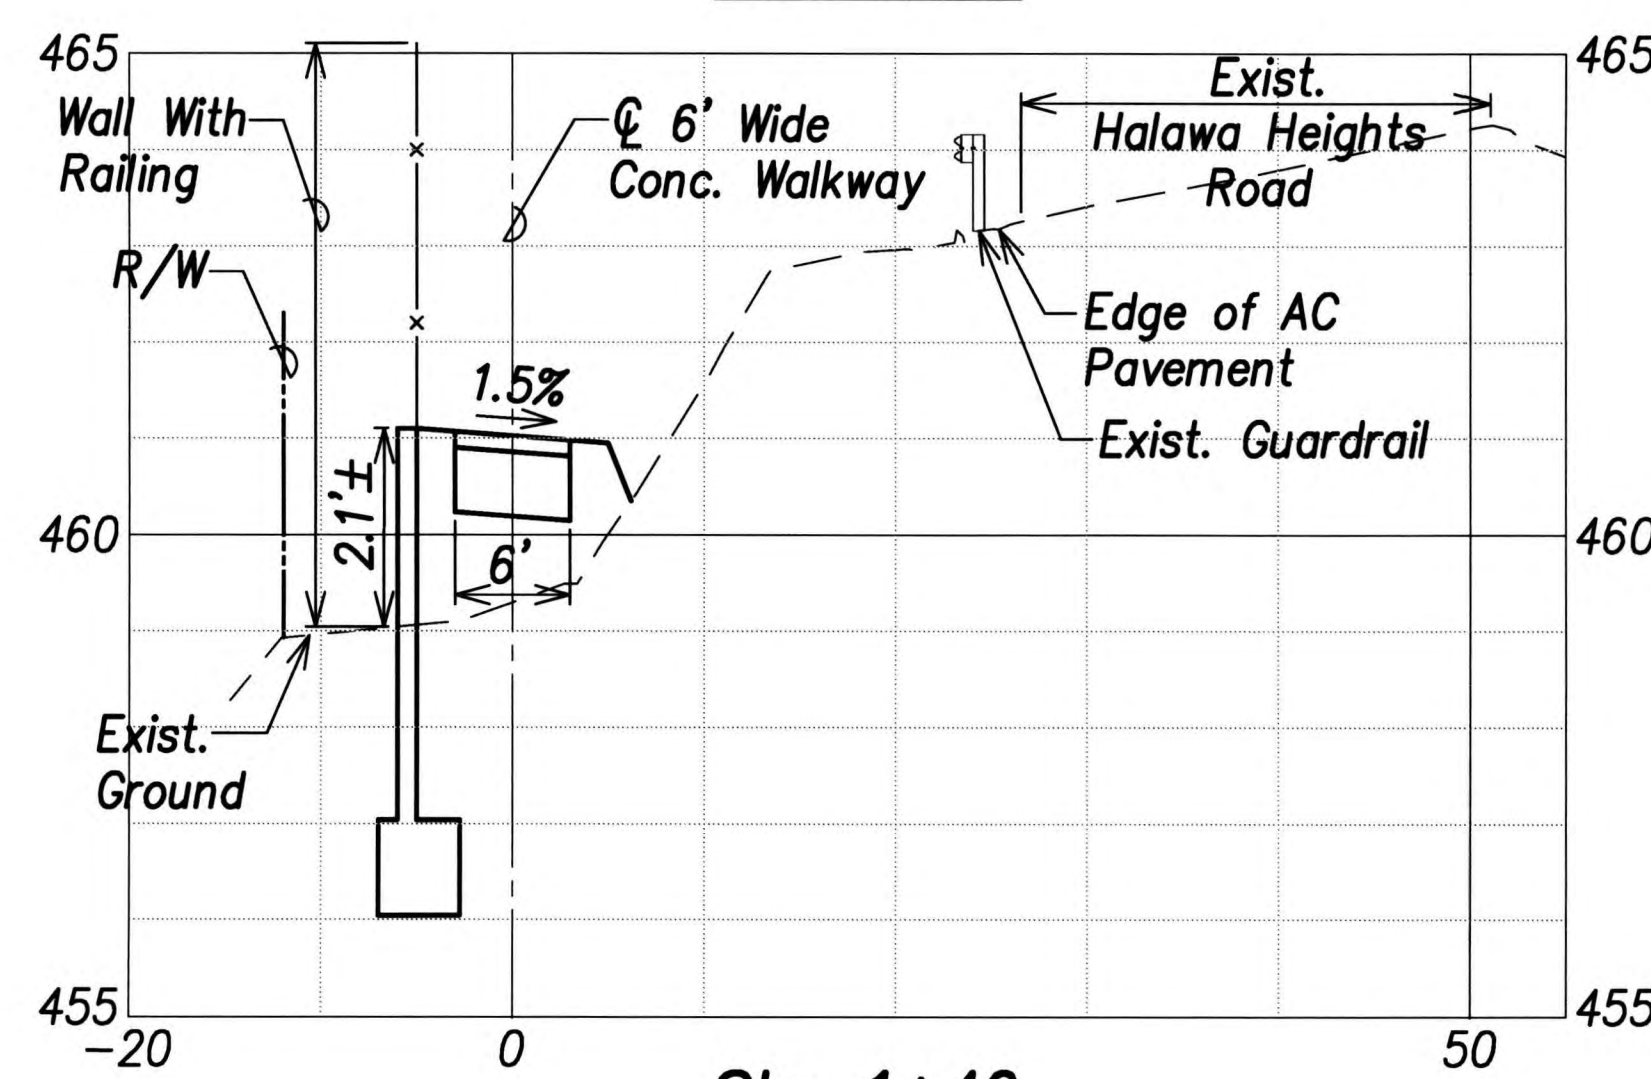


Sta. 1+40

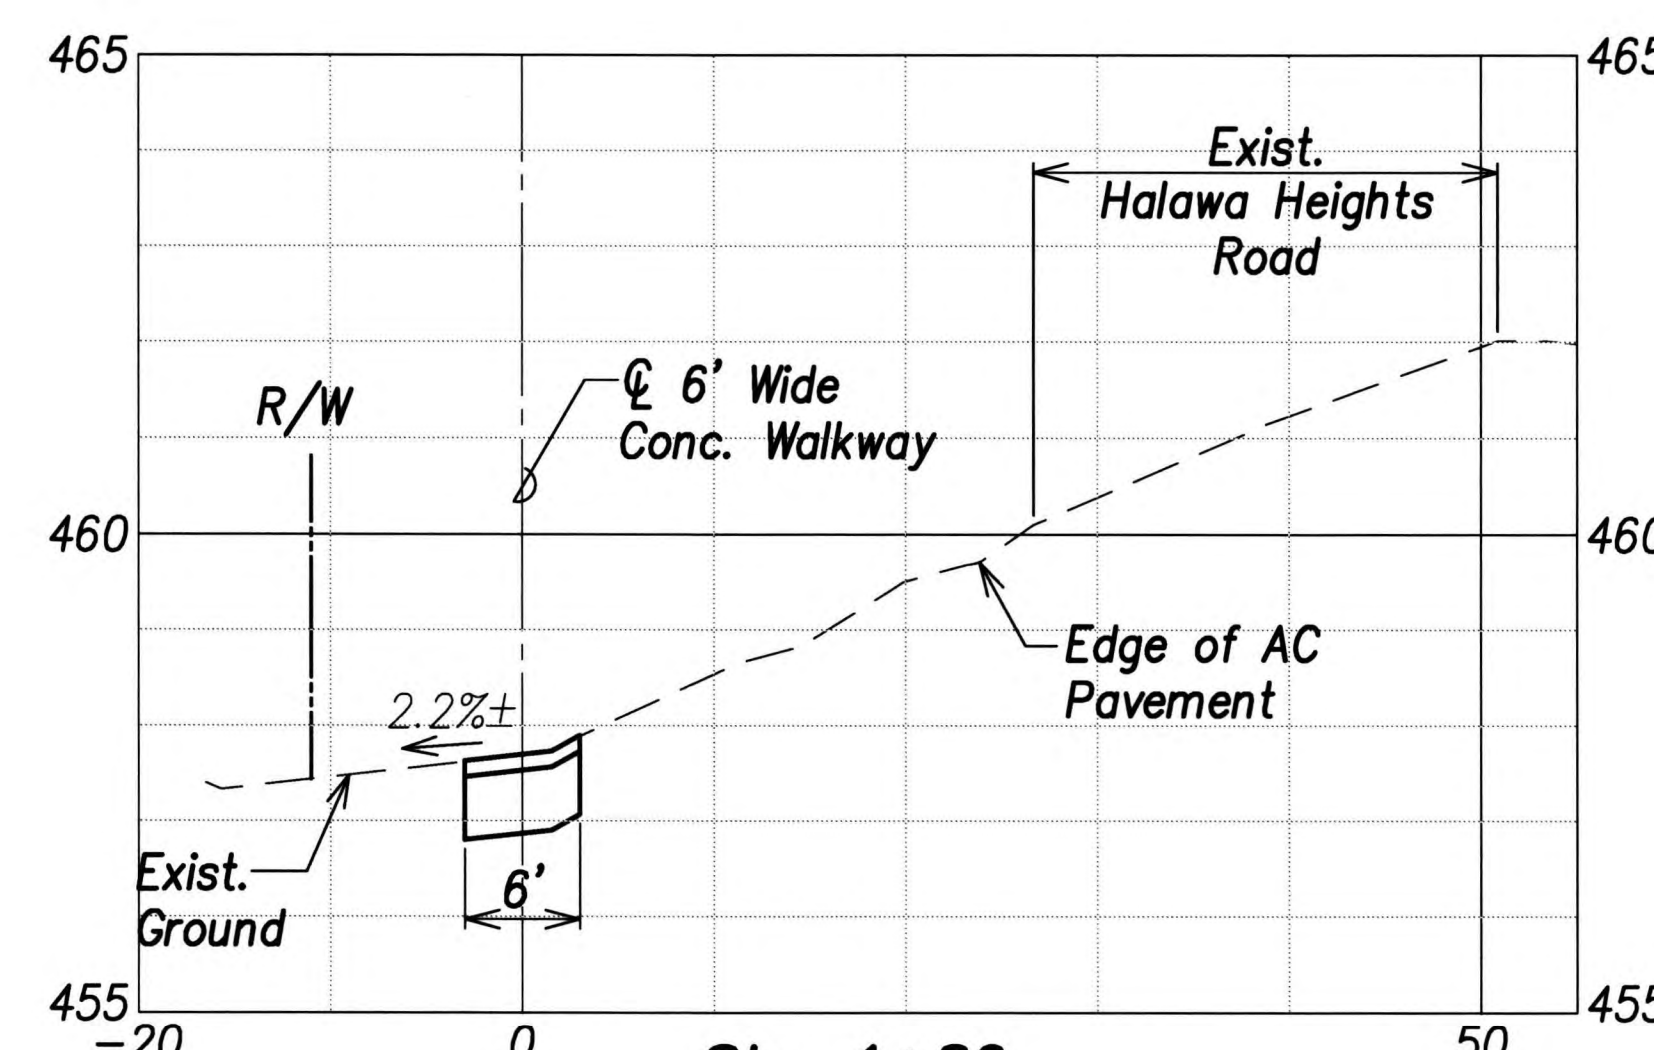


Sta. 1+80

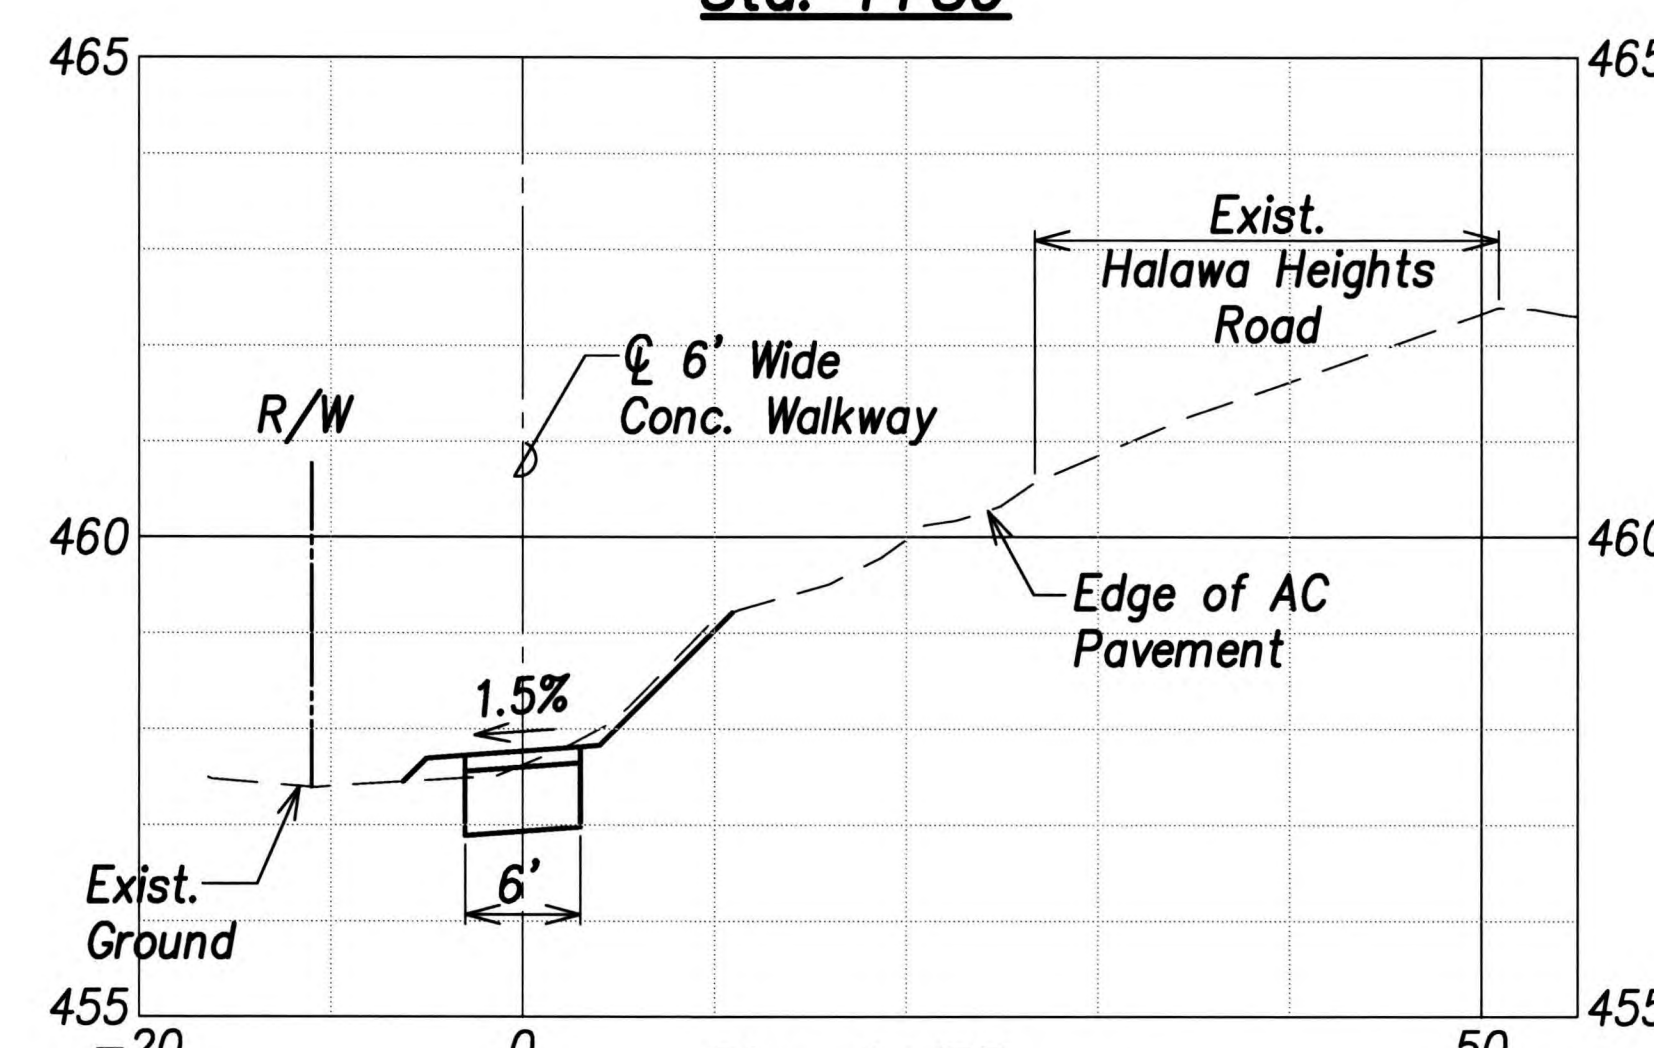

Sta. 1+75

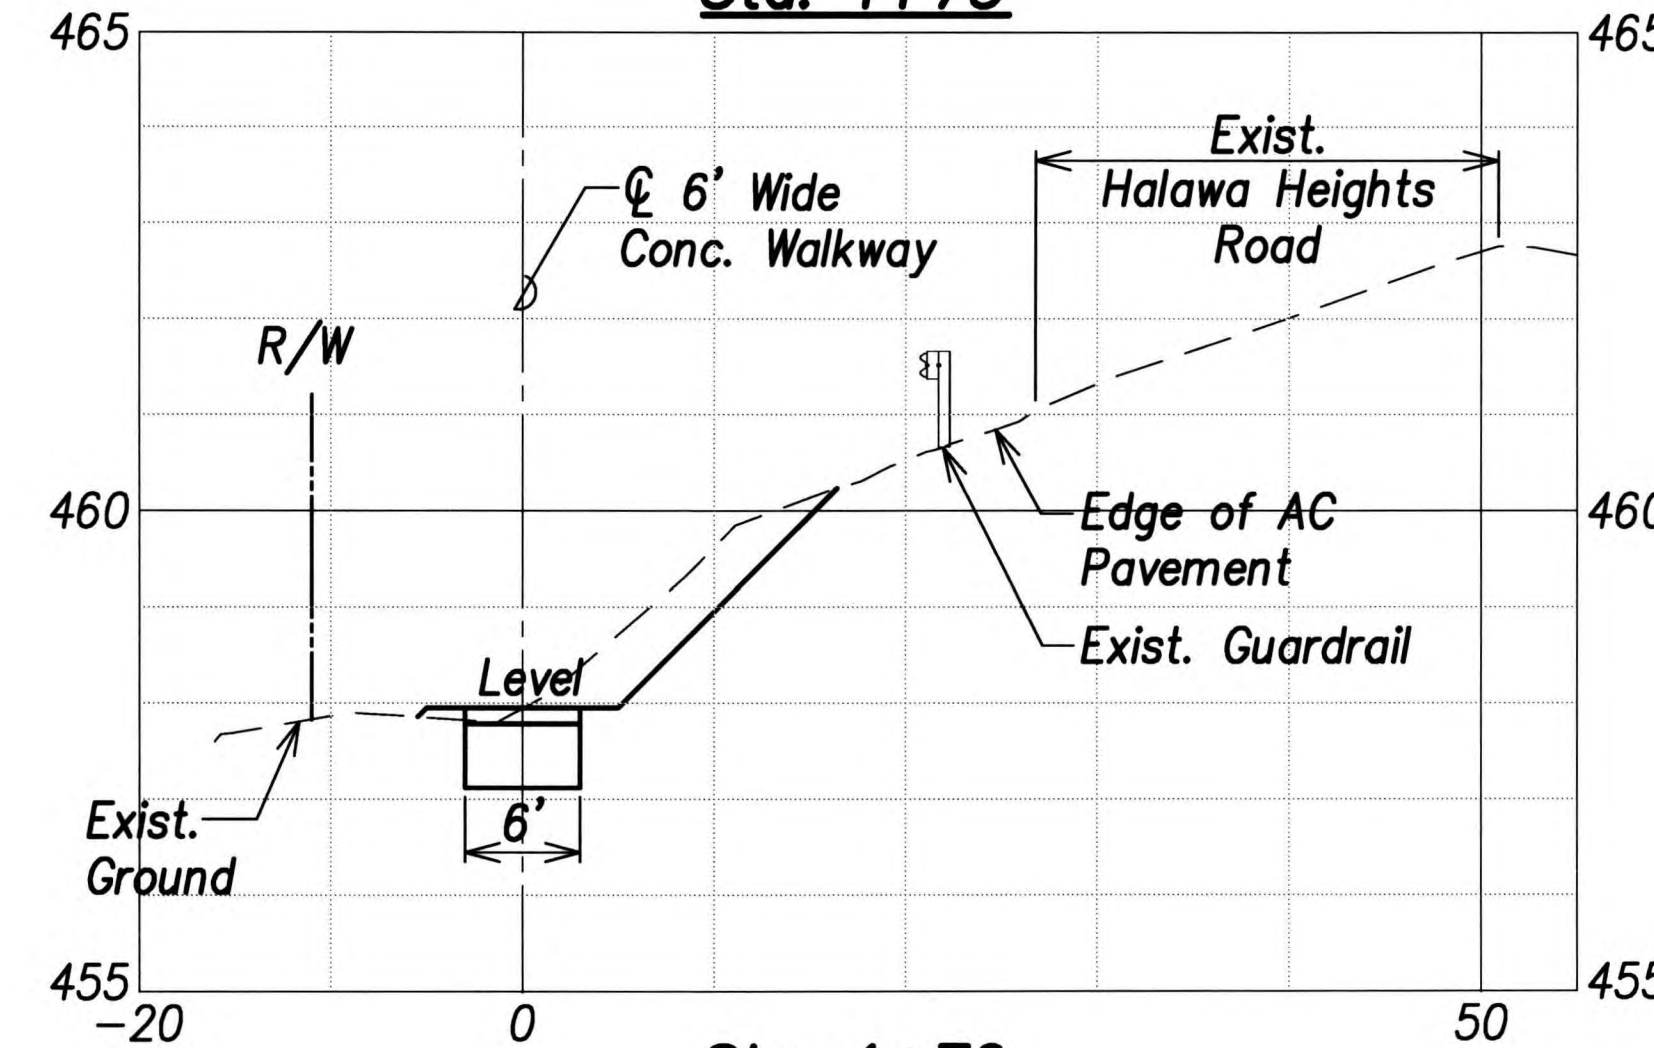

Sta. 1+70

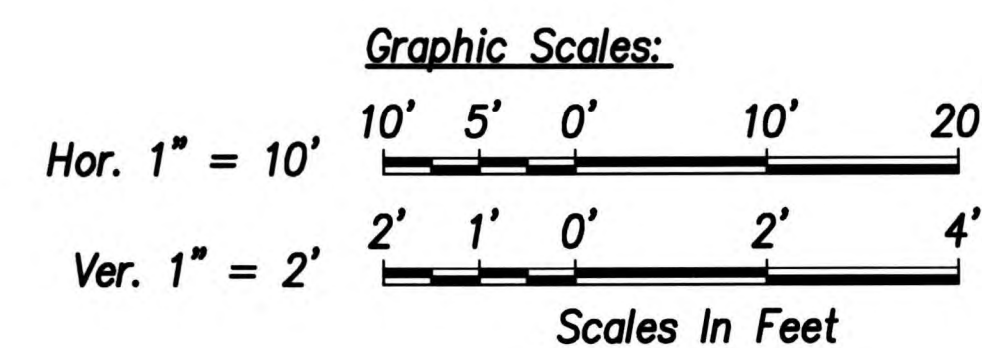

THIS WORK WAS PREPARED BY ME OR UNDER MY SUPERVISION.
 DATE OF LICENSE EXPIRY: APR. 30, 2018

STATE OF HAWAII
DEPARTMENT OF TRANSPORTATION
HIGHWAYS DIVISION

TYPICAL SECTIONS
HALAWA HEIGHTS ROAD
PEDESTRIAN BRIDGE
Proj. No. 7241A-01-13

Scale: As Shown
Date: April 24, 2017

SHEET No. C3.1 OF 18 SHEETS

DESIGNED BY	DATE
CHECKED BY	
IN CHARGE	
NOTED BY	
ORIGINAL PLAN	