




FED. ROAD DIST. NO.	STATE	FED. AID PROJ. NO.	FISCAL YEAR	SHEET NO.	TOTAL SHEETS
HAWAII	HAW.				

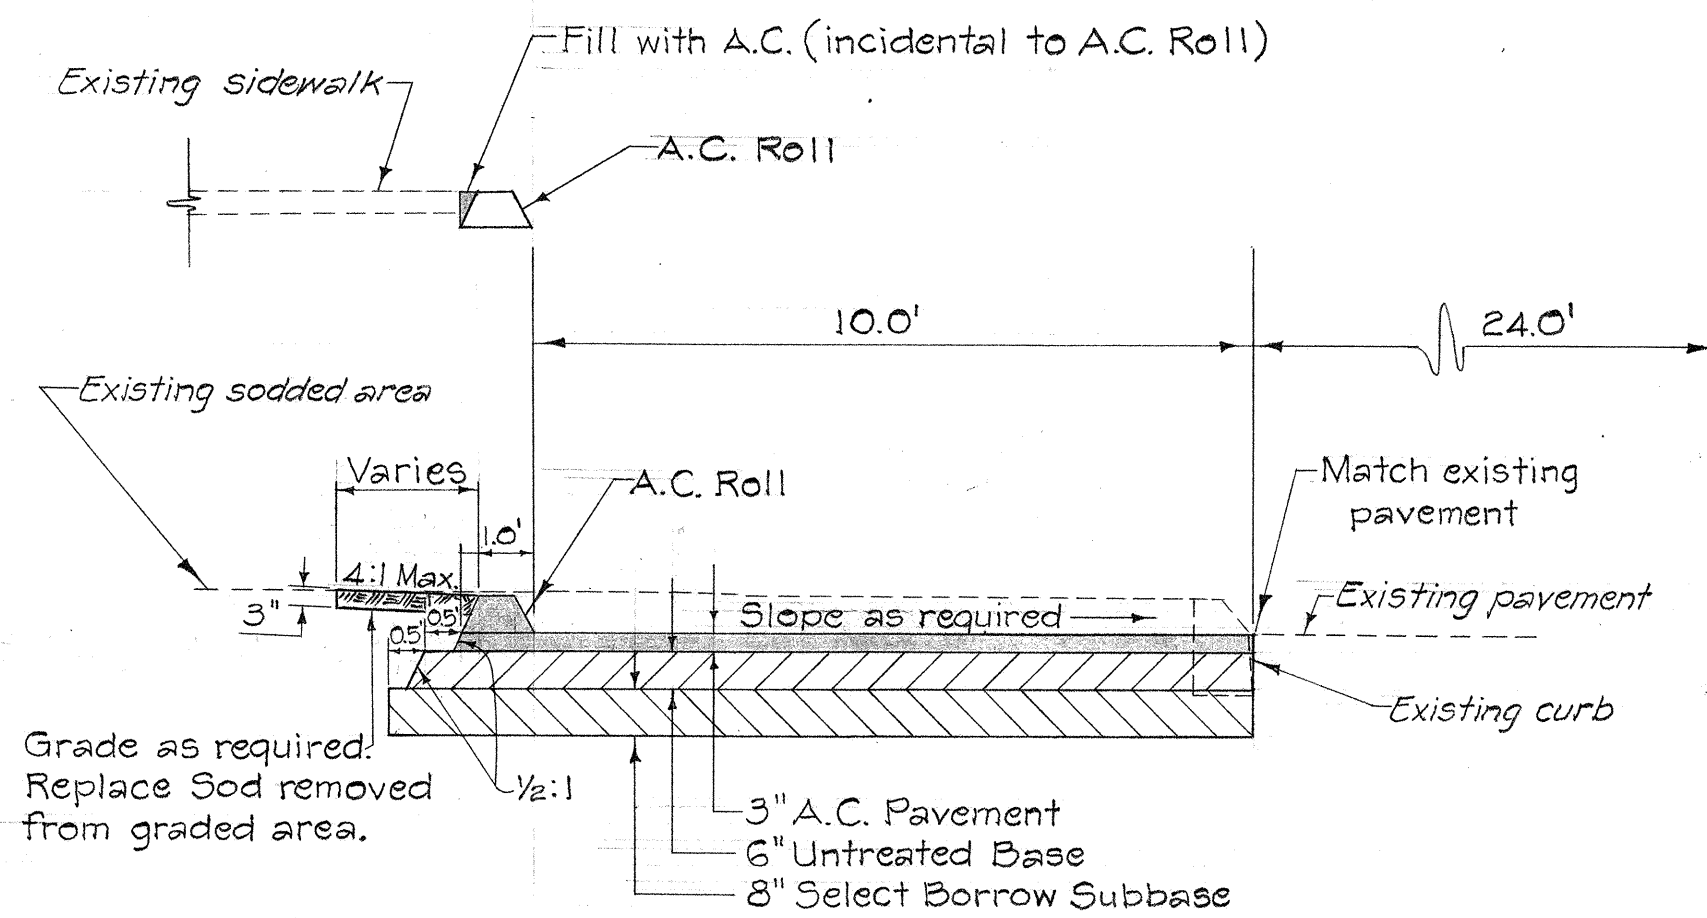


PUULOA ROAD STA. 54+18 TO STA. 54+85

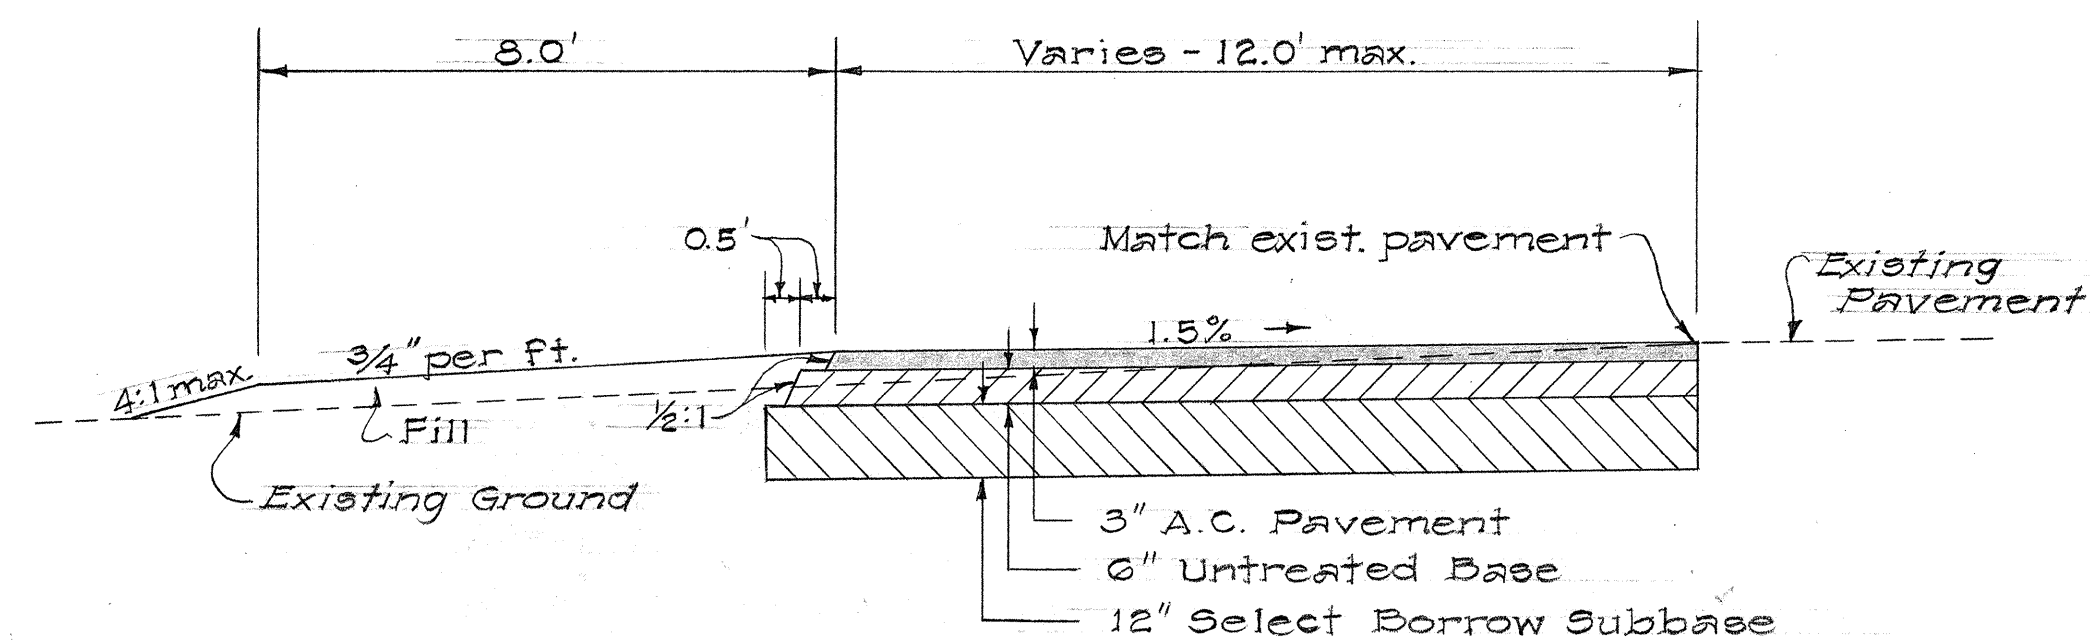


TYPICAL SECTION
KAMEHAMEHA HIGHWAY
STA. 183+25 TO STA. 188+55
Scale: 3/8" = 1'-0"

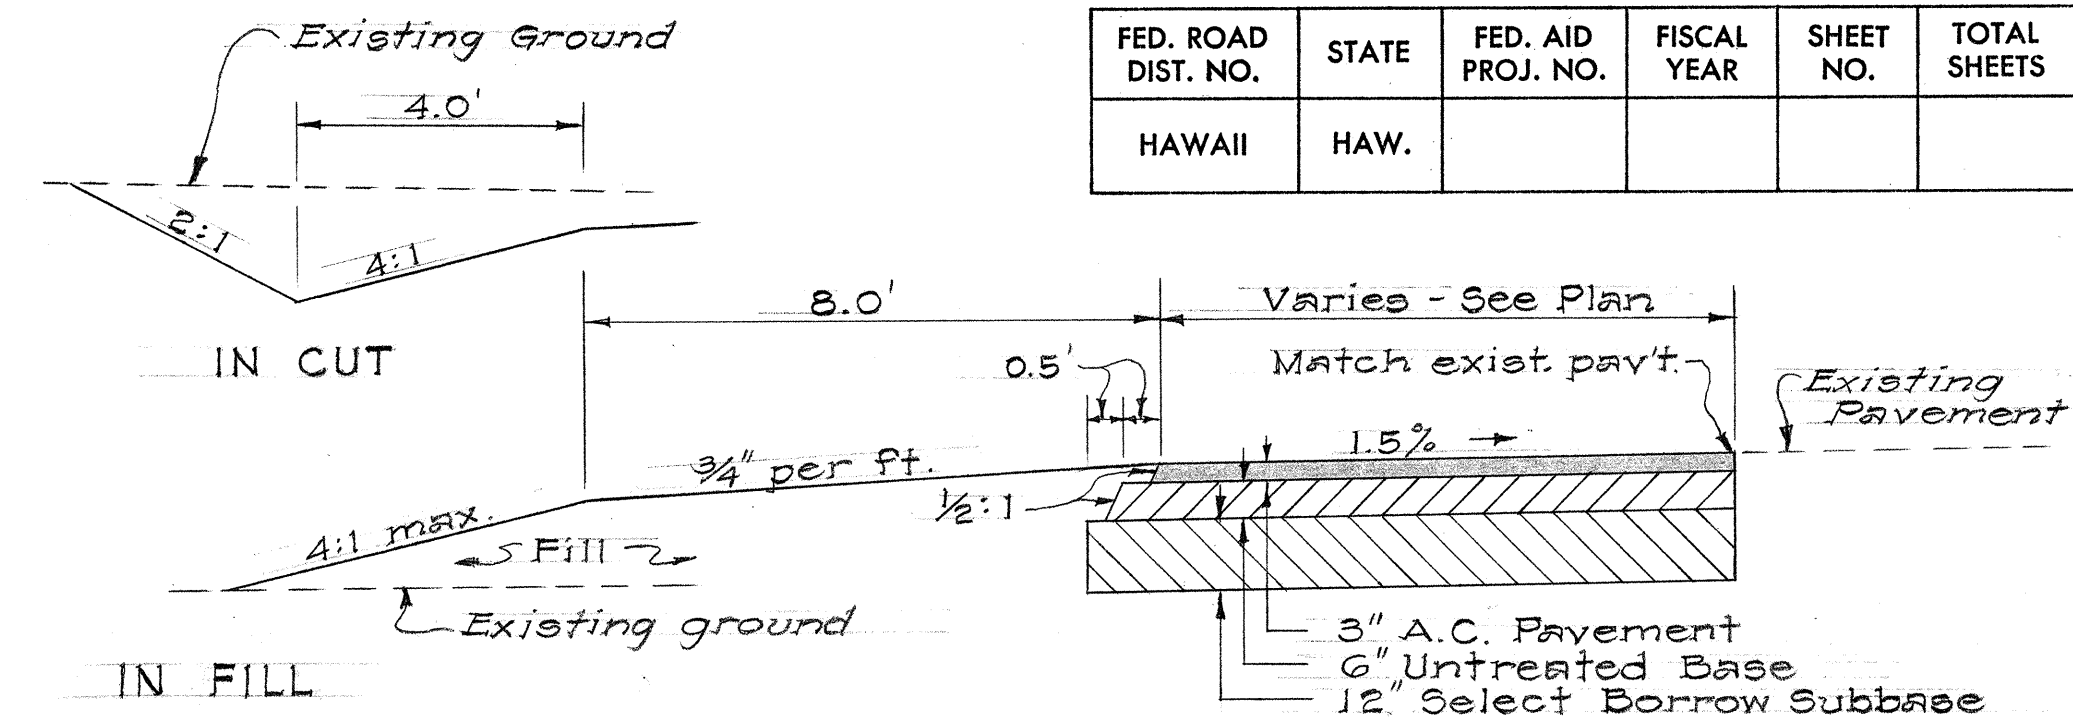


TYPICAL SECTION
MIDDLE STREET
Scale: 3/8" = 1'-0"

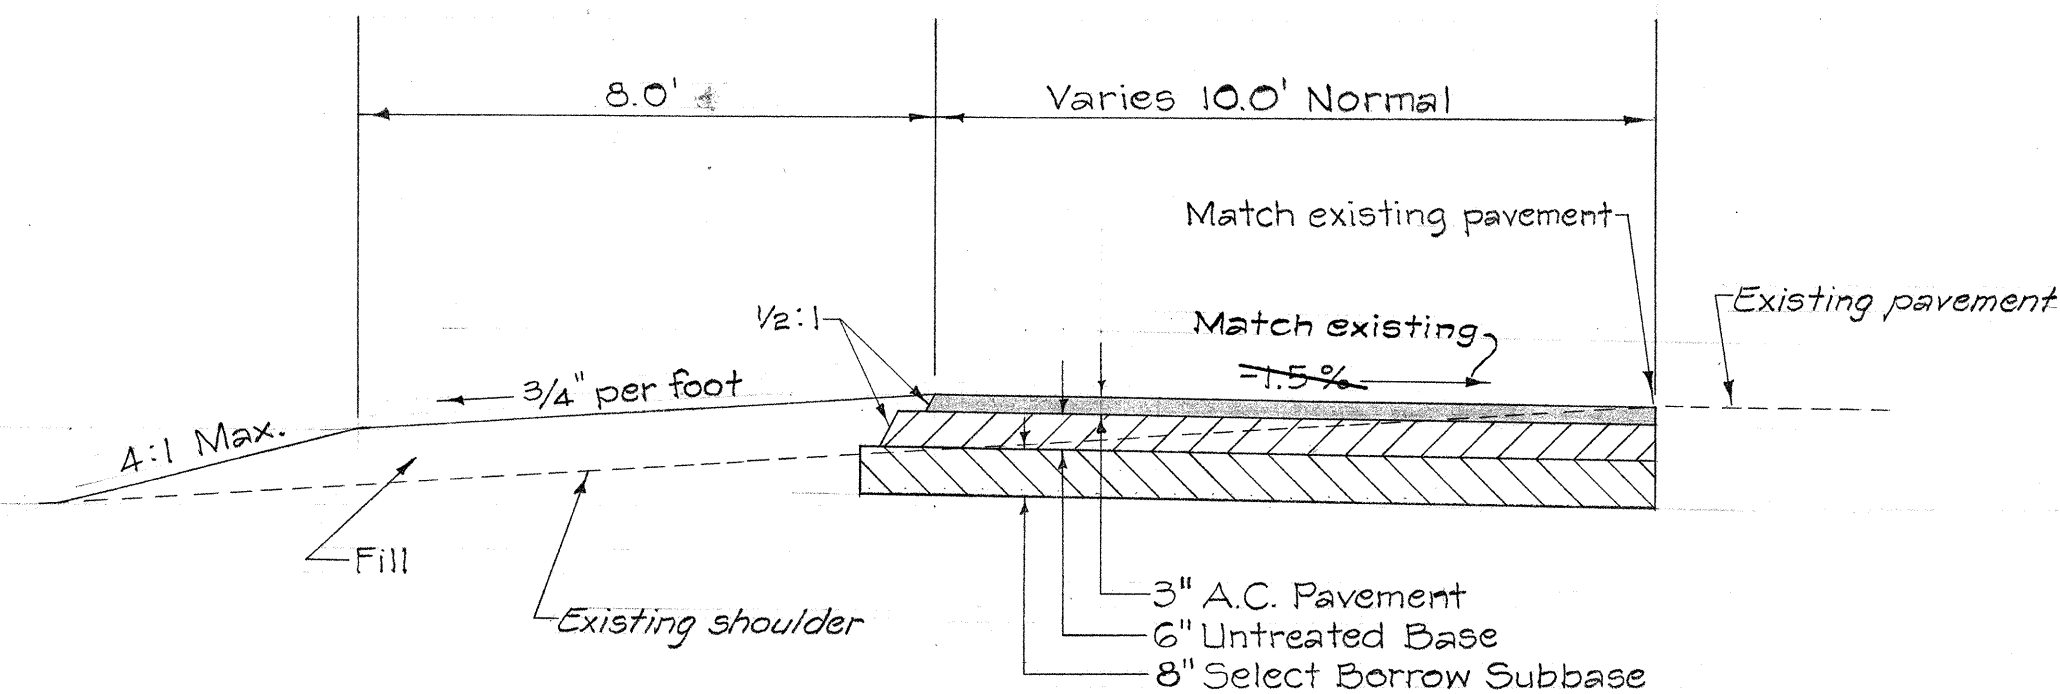


PUULOA ROAD STA. 47+00 TO STA. 51+00

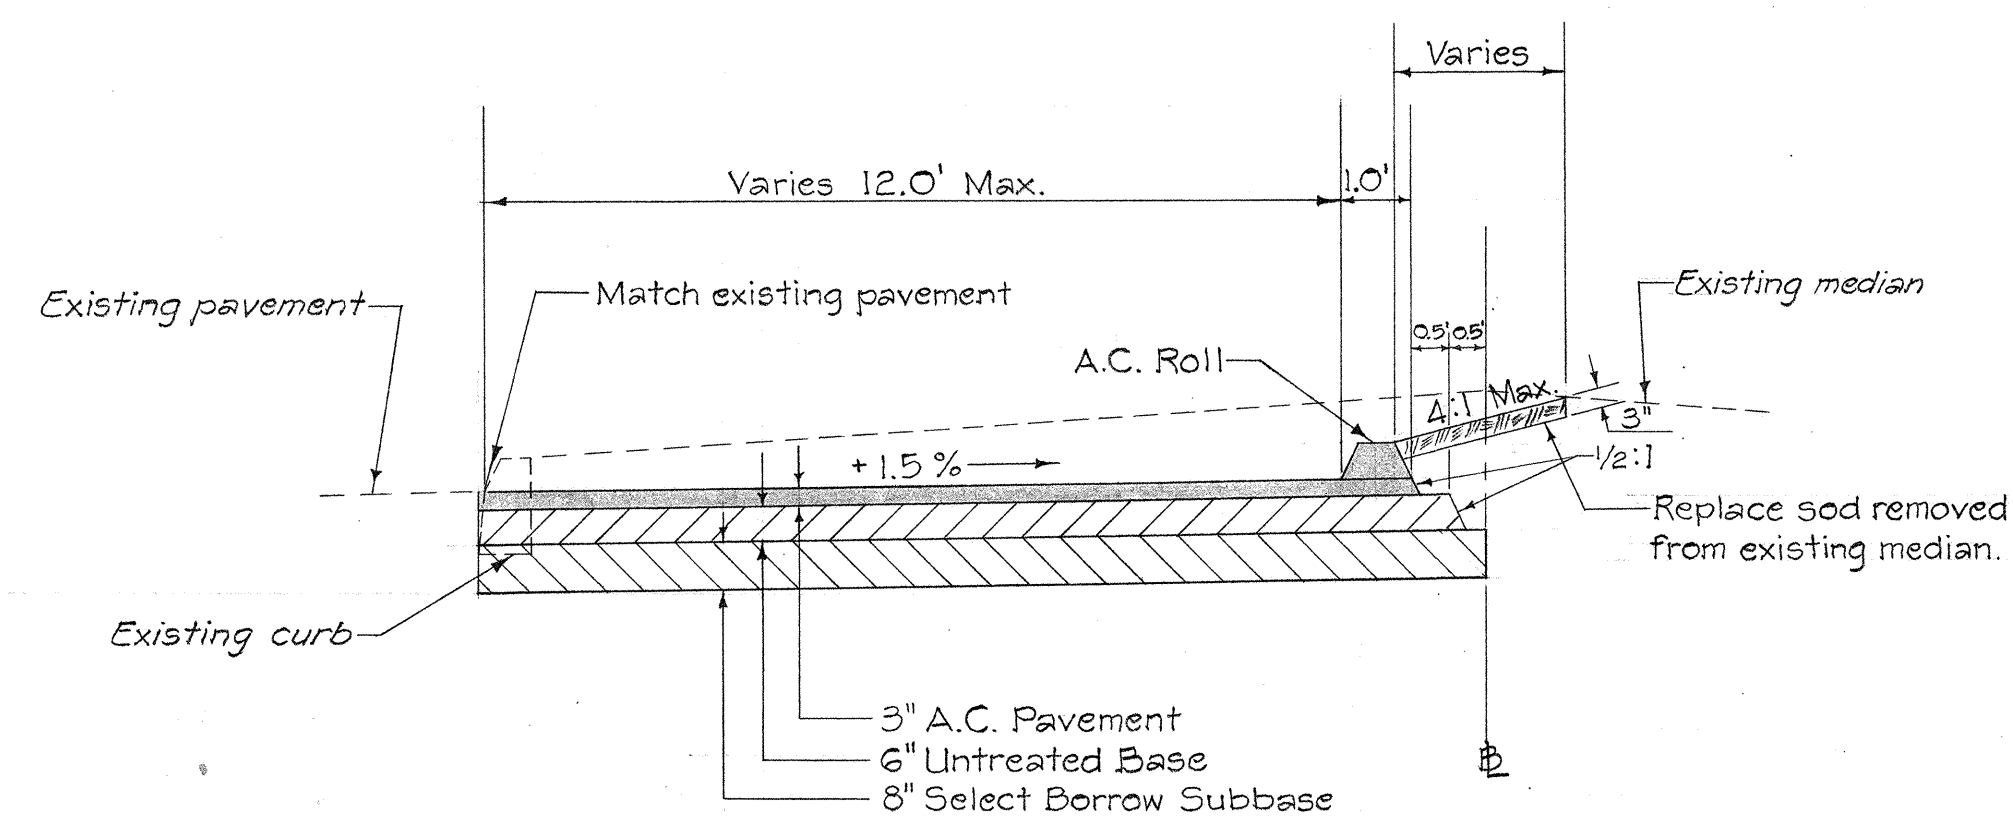


MOANALUA ROAD STA. 303+75 TO STA. 307+25

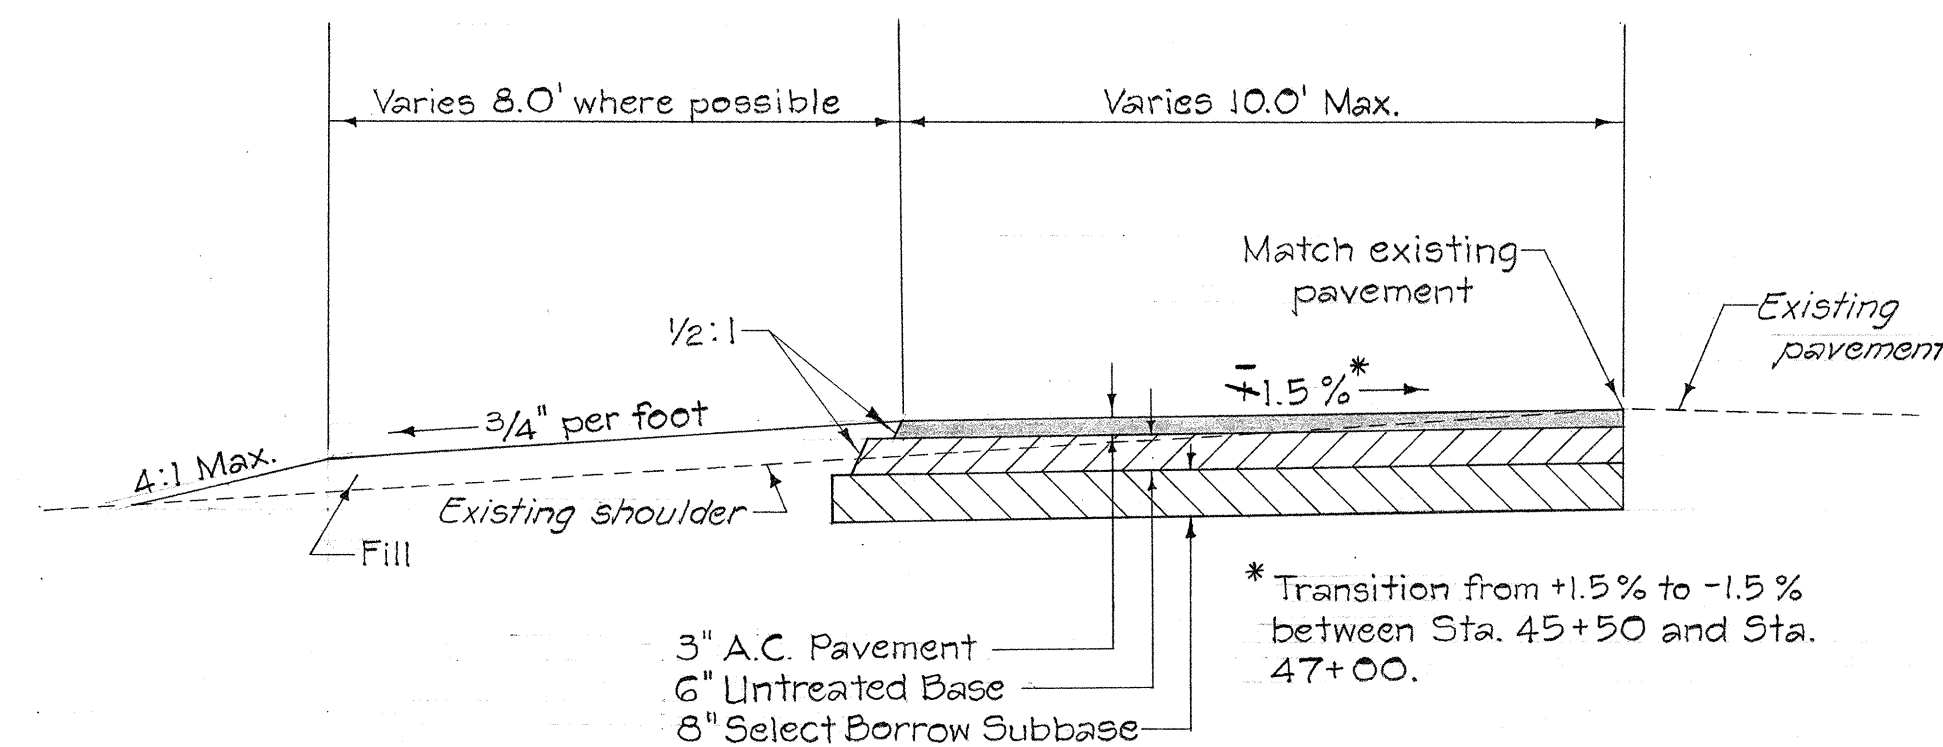

PUULOA ROAD STA. 30+00 TO STA. 47+00

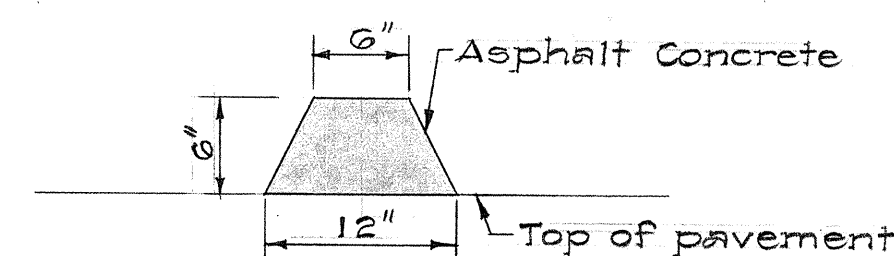

A.C. TRAFFIC ROLL
Scale: 1" = 1'-0"

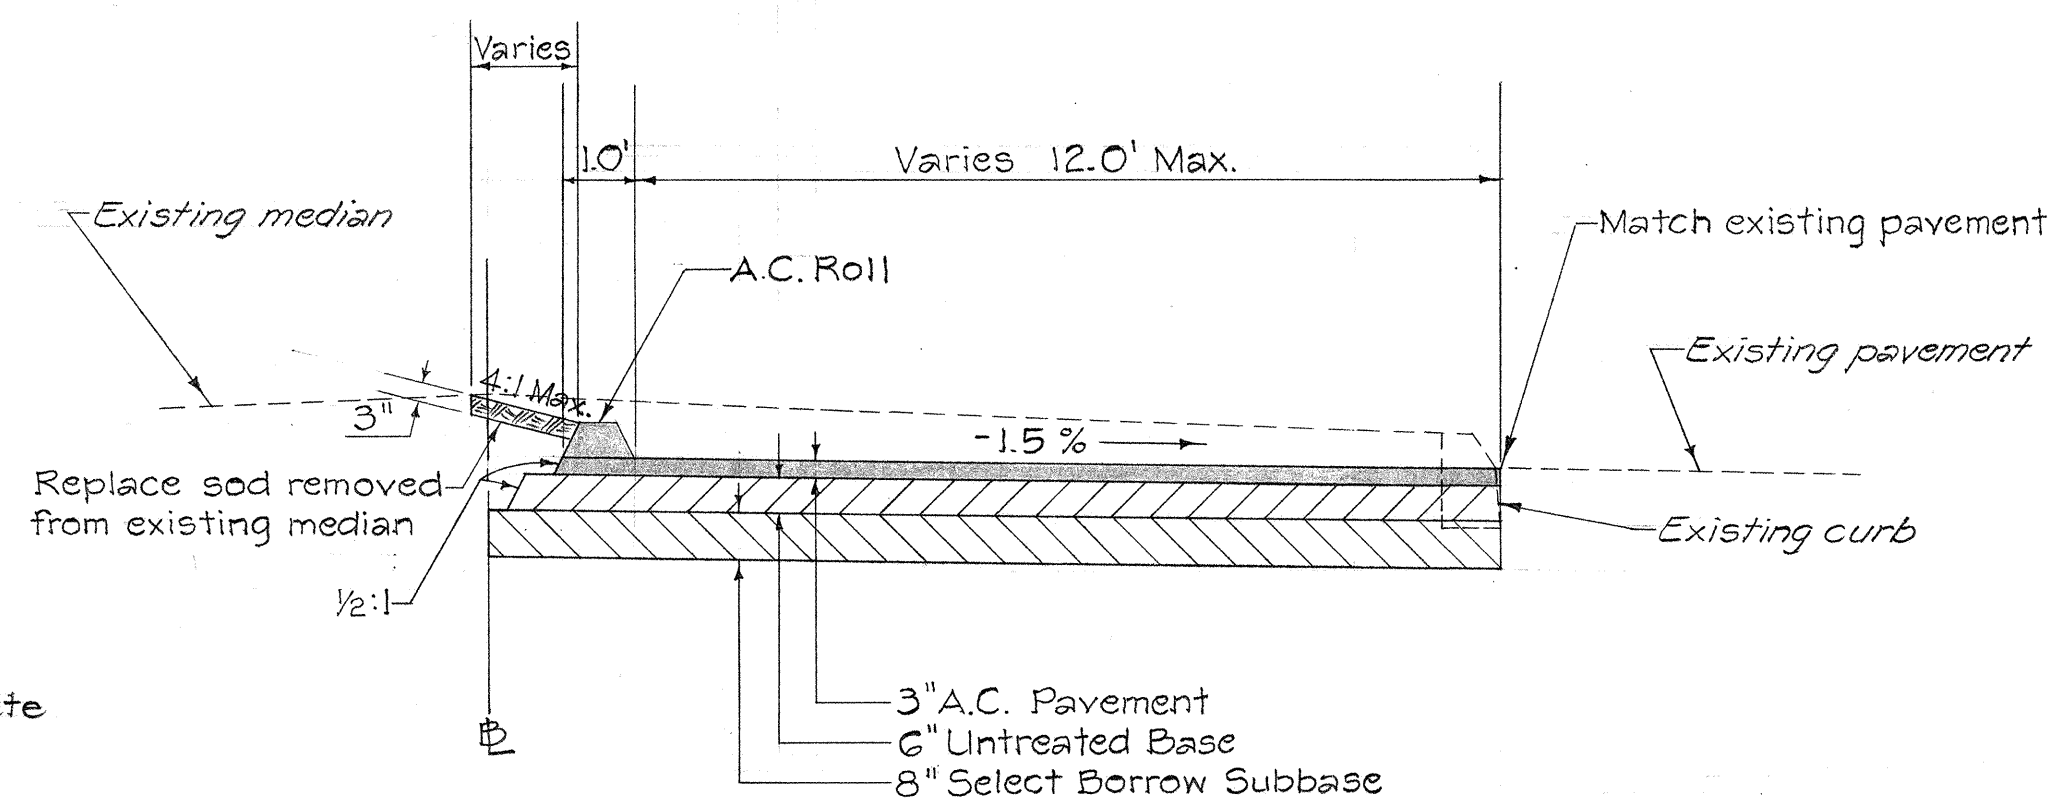

MOANALUA ROAD STA. 285+70 TO STA. 288+70

NOTE: 3" A.C. Pavement shall consist of the following:
a. 1" Asphalt Concrete Pavement Mix No. V for Surface Course
b. 2" Asphalt Concrete Pavement Mix No. III for Leveling Course

TYPICAL SECTIONS FOR PUULOA ROAD
Scale: 3/8" = 1'-0"

TYPICAL SECTIONS FOR MOANALUA ROAD
Scale: 3/8" = 1'-0"

STATE OF HAWAII
DEPARTMENT OF TRANSPORTATION
HIGHWAYS DIVISION
TYPICAL ROADWAY SECTIONS
PUULOA ROAD - Proj. No. 66A-01-67
MIDDLE STREET - Proj. No. 65A-01-67
Scale: As Noted Date: Sept., 1966
SHEET No. 1 OF 1 SHEETS

DATE	
SURVEY PLOTTED BY	
DRAWN BY	
DESIGNED BY	
NOTE BOOK	
QUANTITIES BY	
CHECKED BY	
No.	