




FED. ROAD DIST. NO.	STATE	FED. AID PROJ. NO.	FISCAL YEAR	SHEET NO.	TOTAL SHEETS
HAWAII	HAW.	STP-0300(32)	1994	6	21

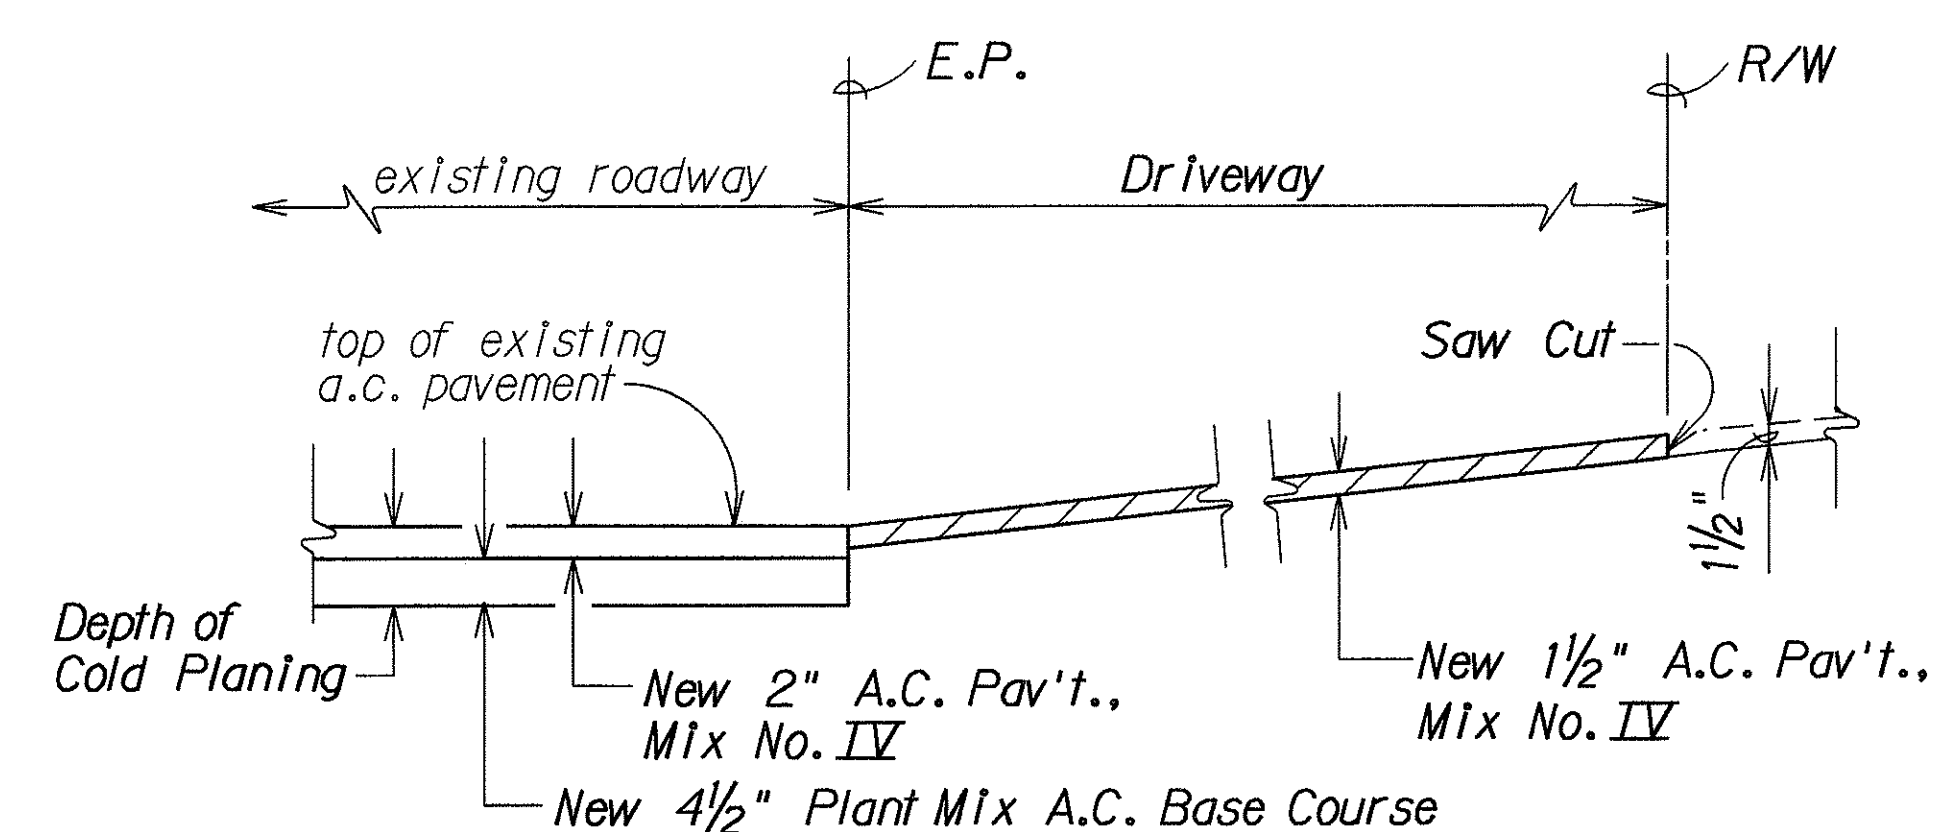


A.C. PAVEMENT DRIVEWAY TRANSITION DETAIL
Not to Scale

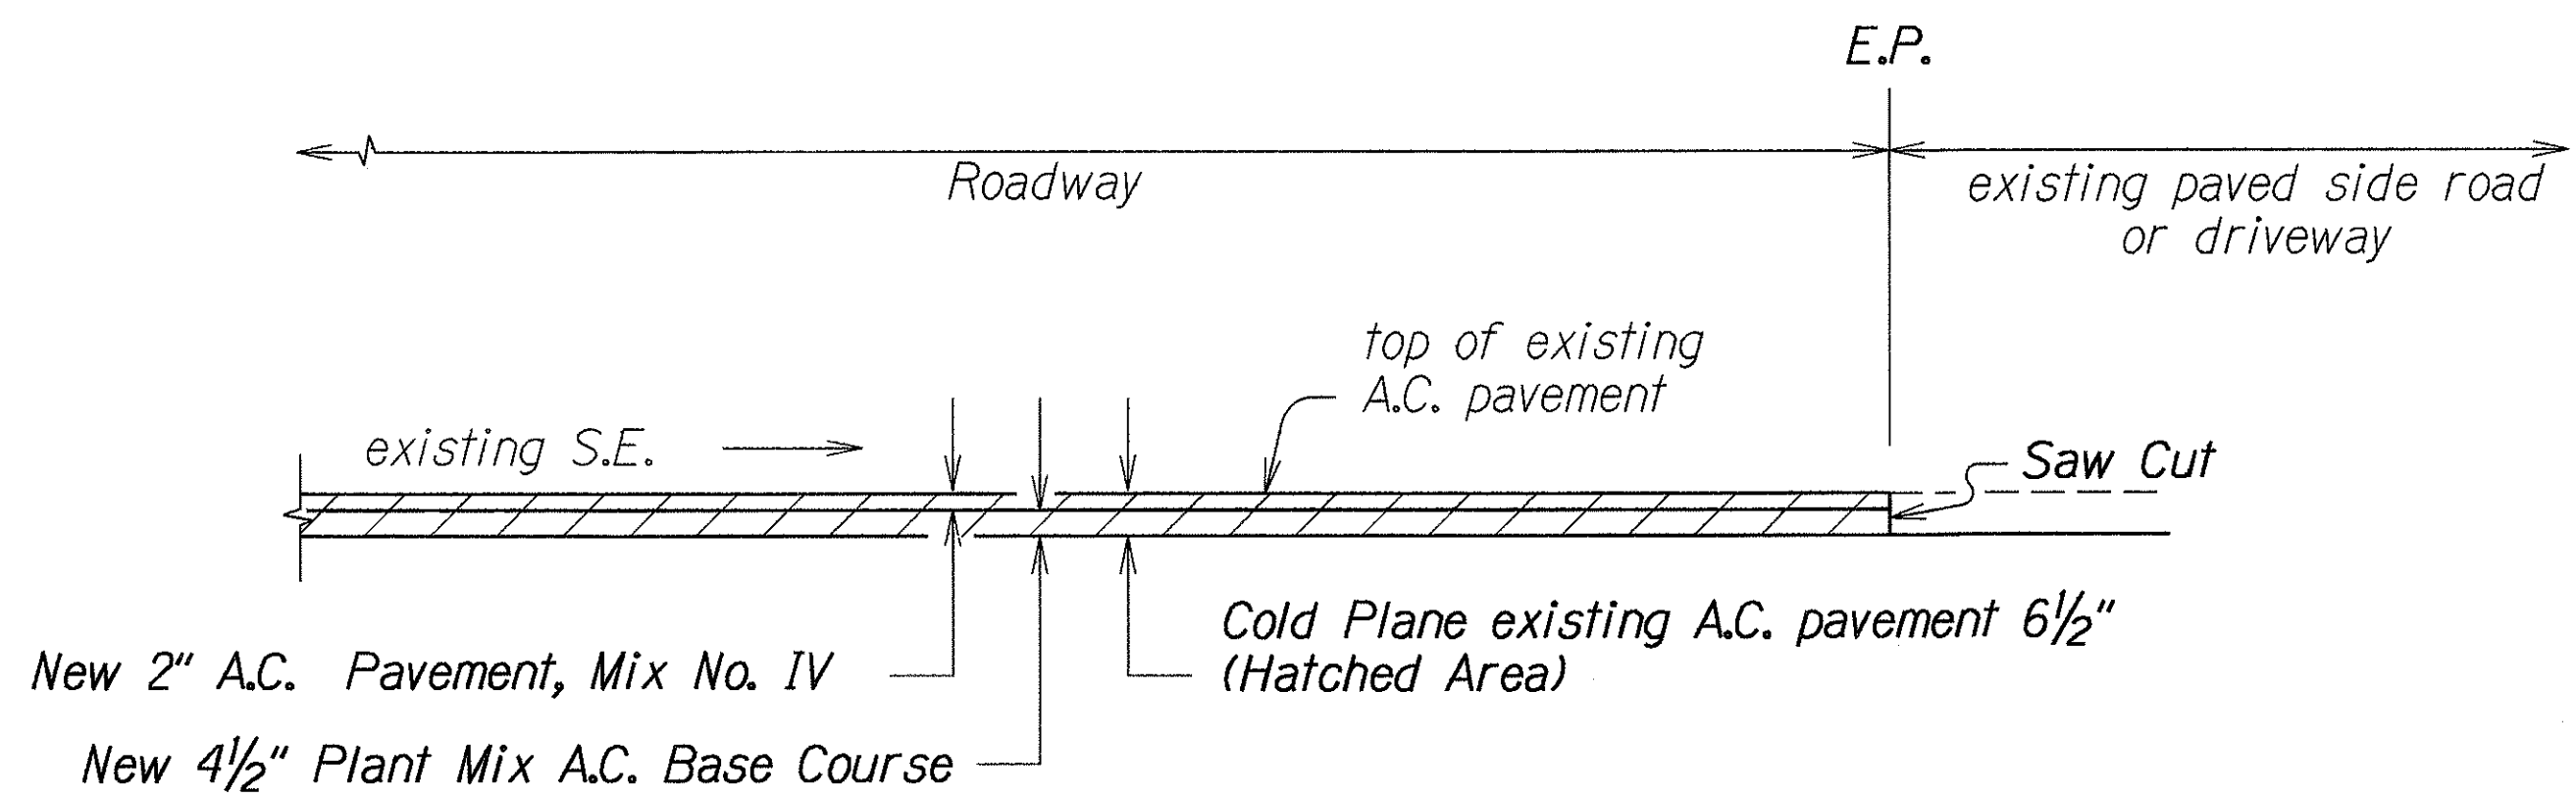

A. C. RESURFACING AT PAVED SIDEROAD OR PAVED DRIVEWAY DETAIL
Not To Scale

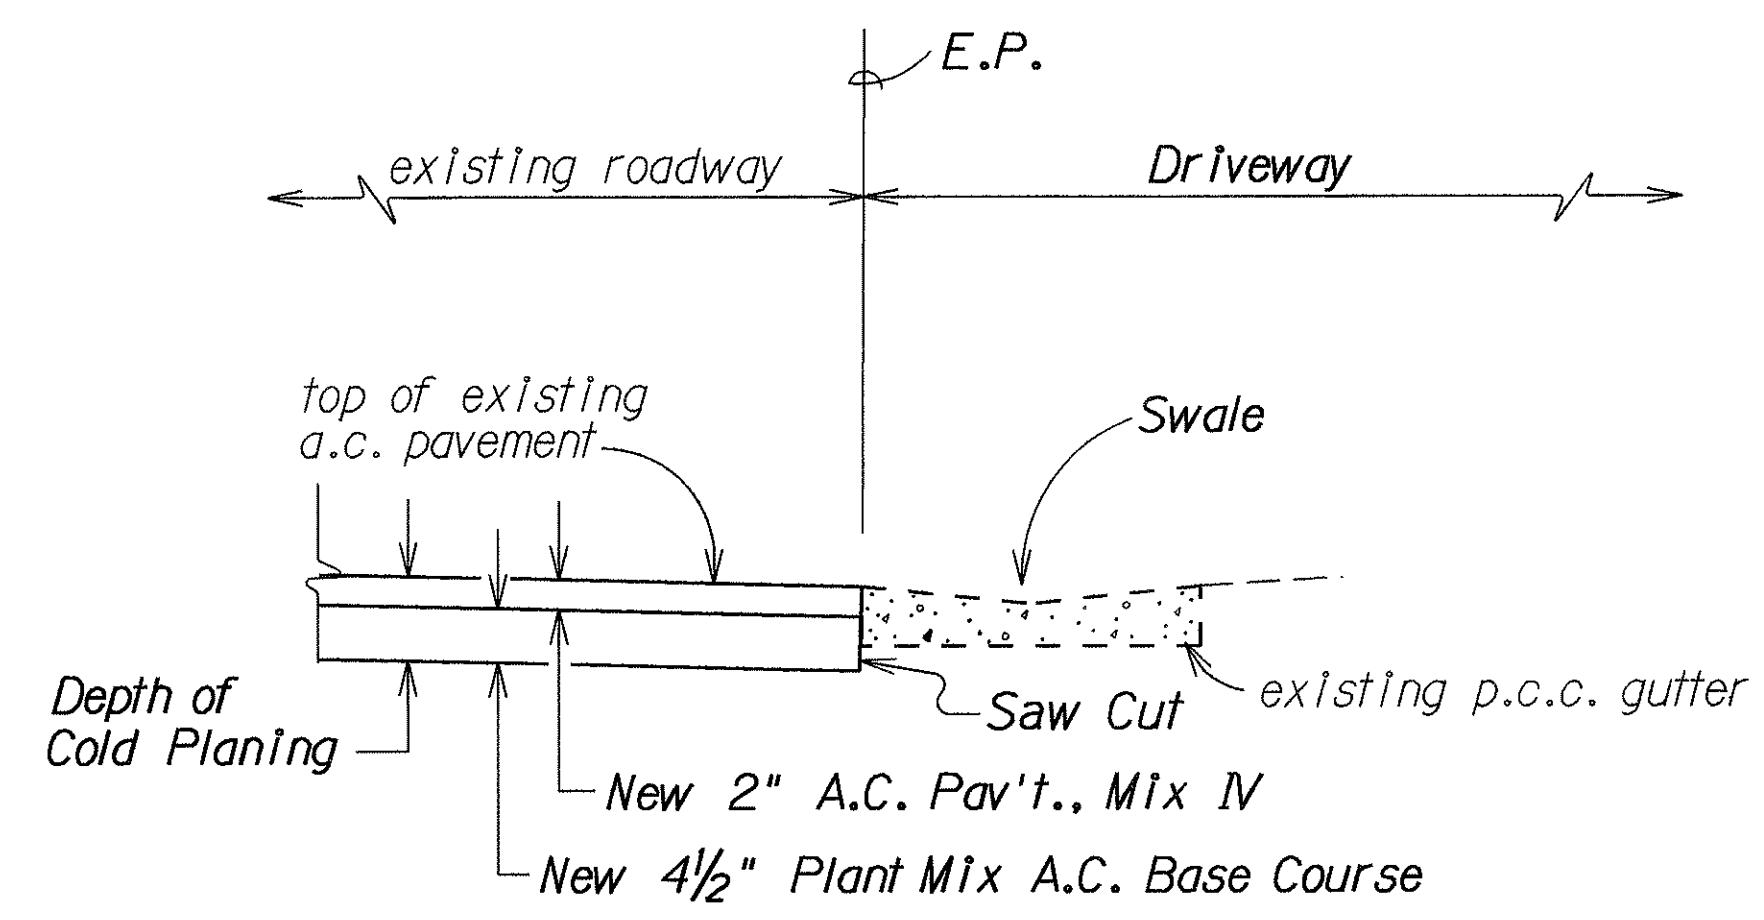

A.C. PAVEMENT DRIVEWAY WITH GUTTER TRANSITION GUTTER
Not to Scale

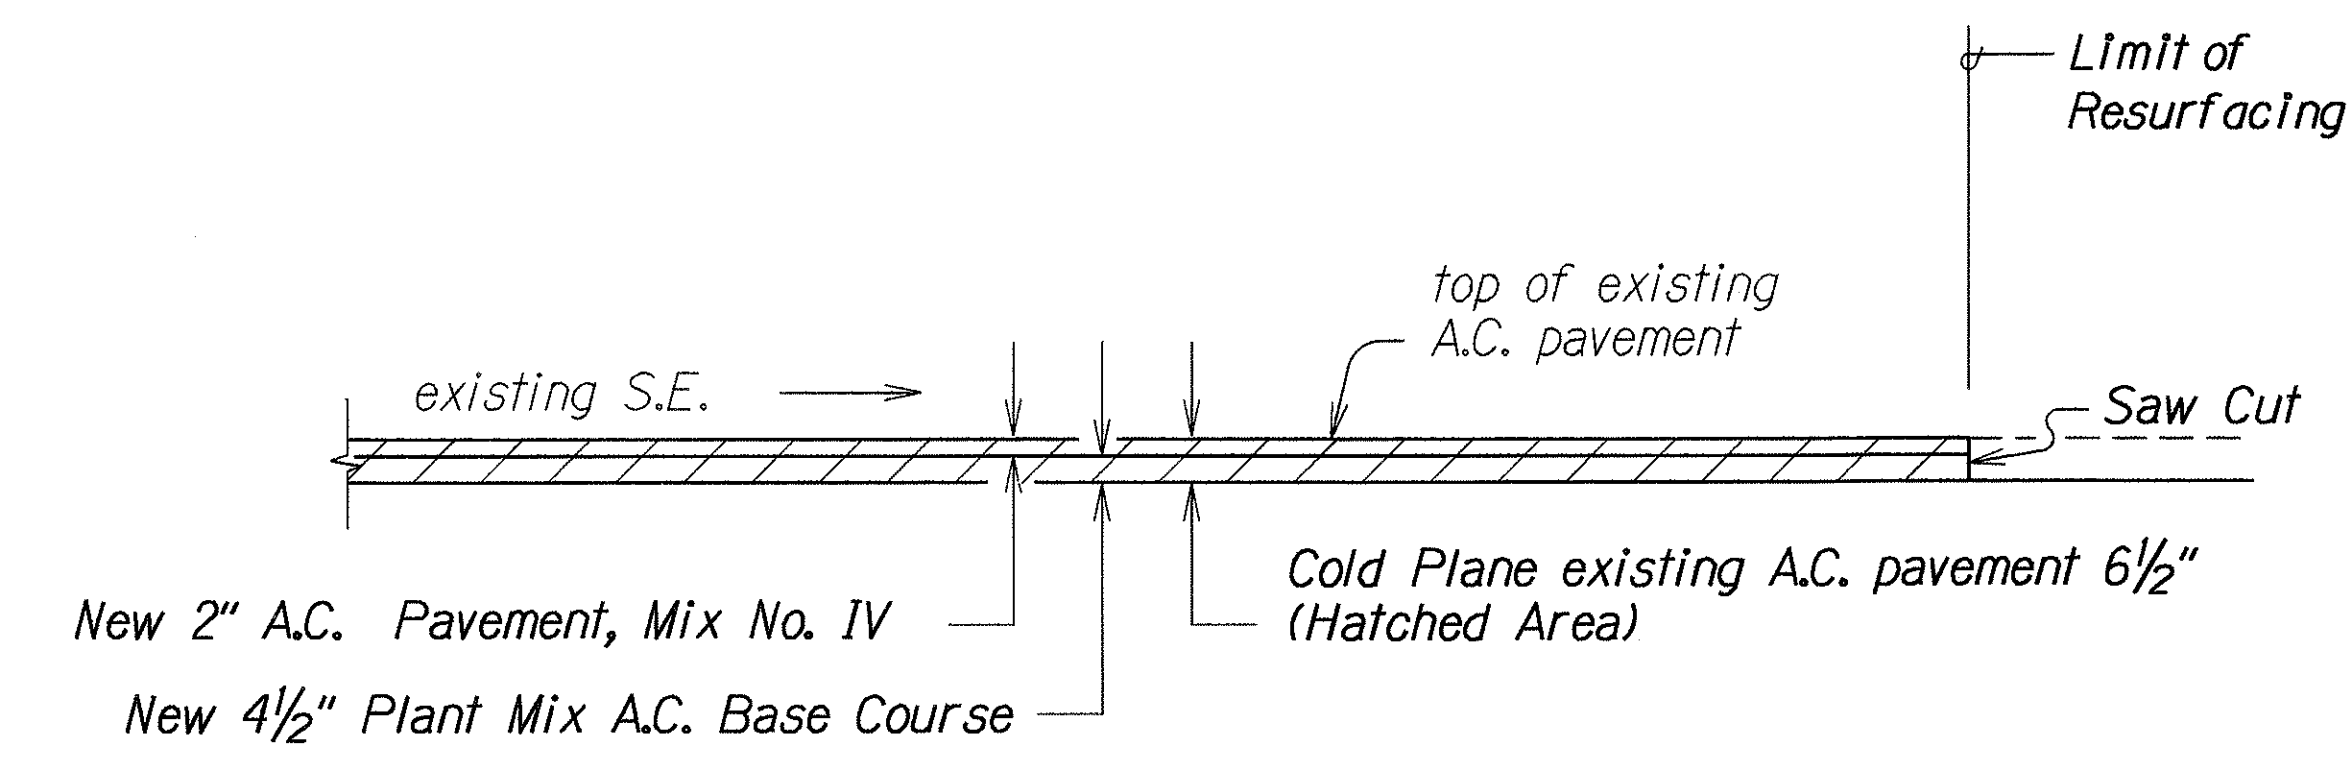

A. C. RESURFACING AT SIDE STREETS AND BEGINNING & END OF PROJECT
Not To Scale

ORIGINAL PLAN	SURVEY PLOTTED BY	DATE
NOTE BOOK	DESIGNED BY	
069/109/102	CHECKED BY	
N. 100/100/100		

STATE OF HAWAII
DEPARTMENT OF TRANSPORTATION
HIGHWAYS DIVISION

TYPICAL DETAILS

RADFORD DR. & BOUGAINVILLE DR.
RESURFACING

Kamehameha Hwy. towards Salt Lake Blvd.

FED. AID PROJ. NO. STP-0300(32)

Date: May, 1994

SHEET No. 1 OF 1 SHEETS