

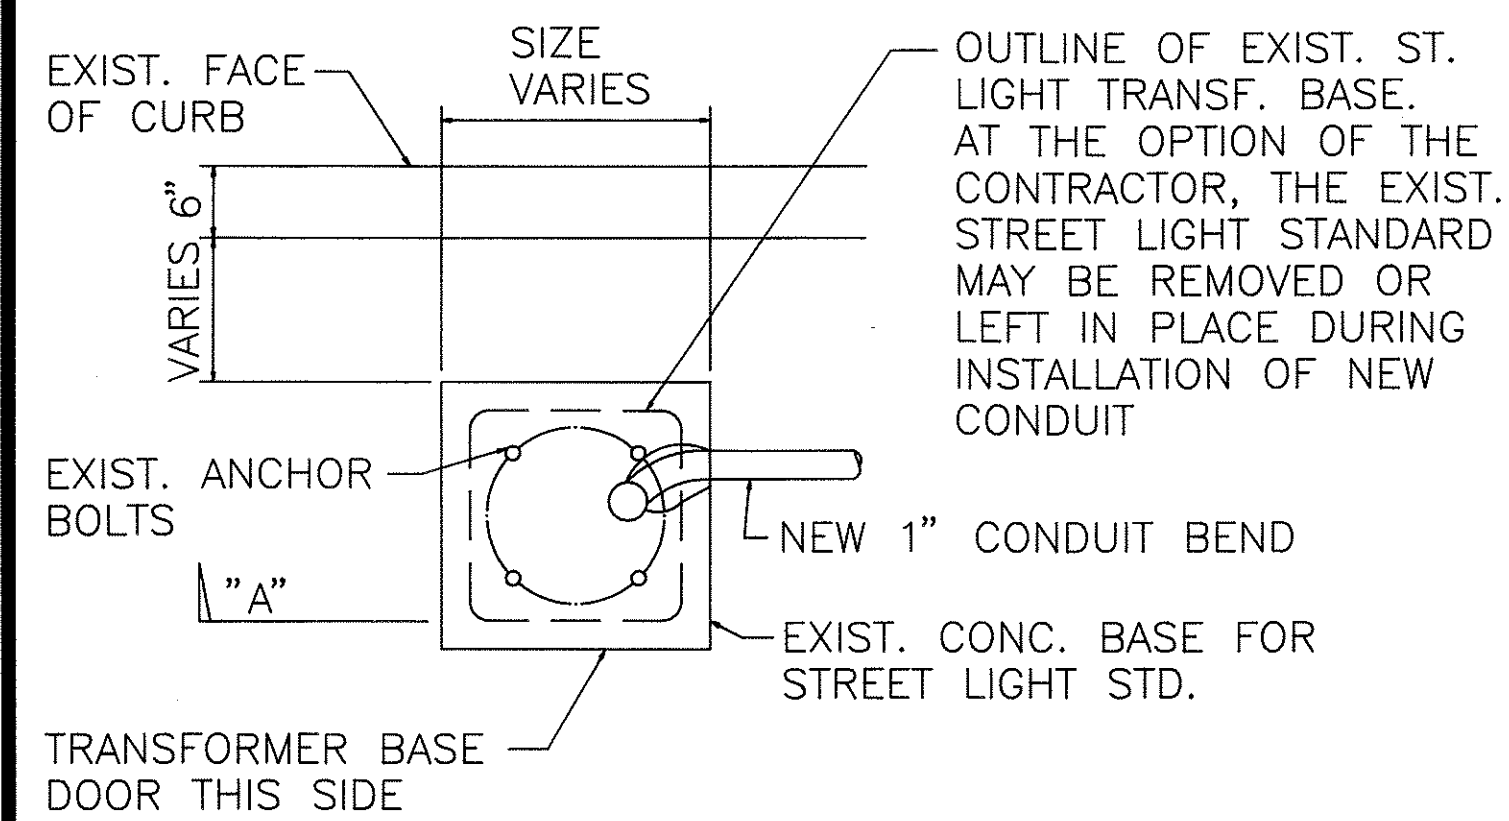




FED. ROAD DIST. NO.	STATE	PROJ. NO.	FISCAL YEAR	SHEET NO.	TOTAL SHEETS
HAWAII	HAW.	HWY-0-01-91	1992	4	6

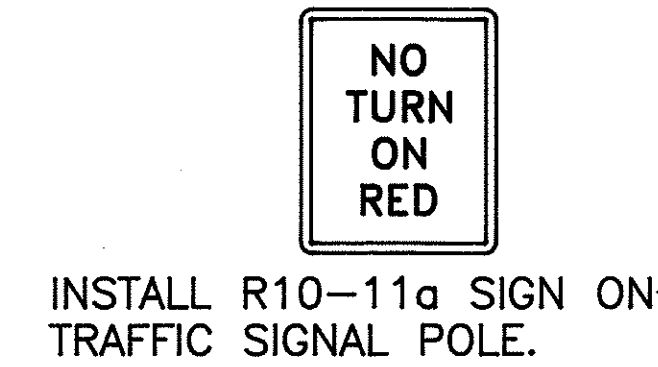

PLAN SHOWING INSTALLATION
OF NEW CONDUIT BEND AT
EXIST. STREET LIGHT BASE
NOT TO SCALE

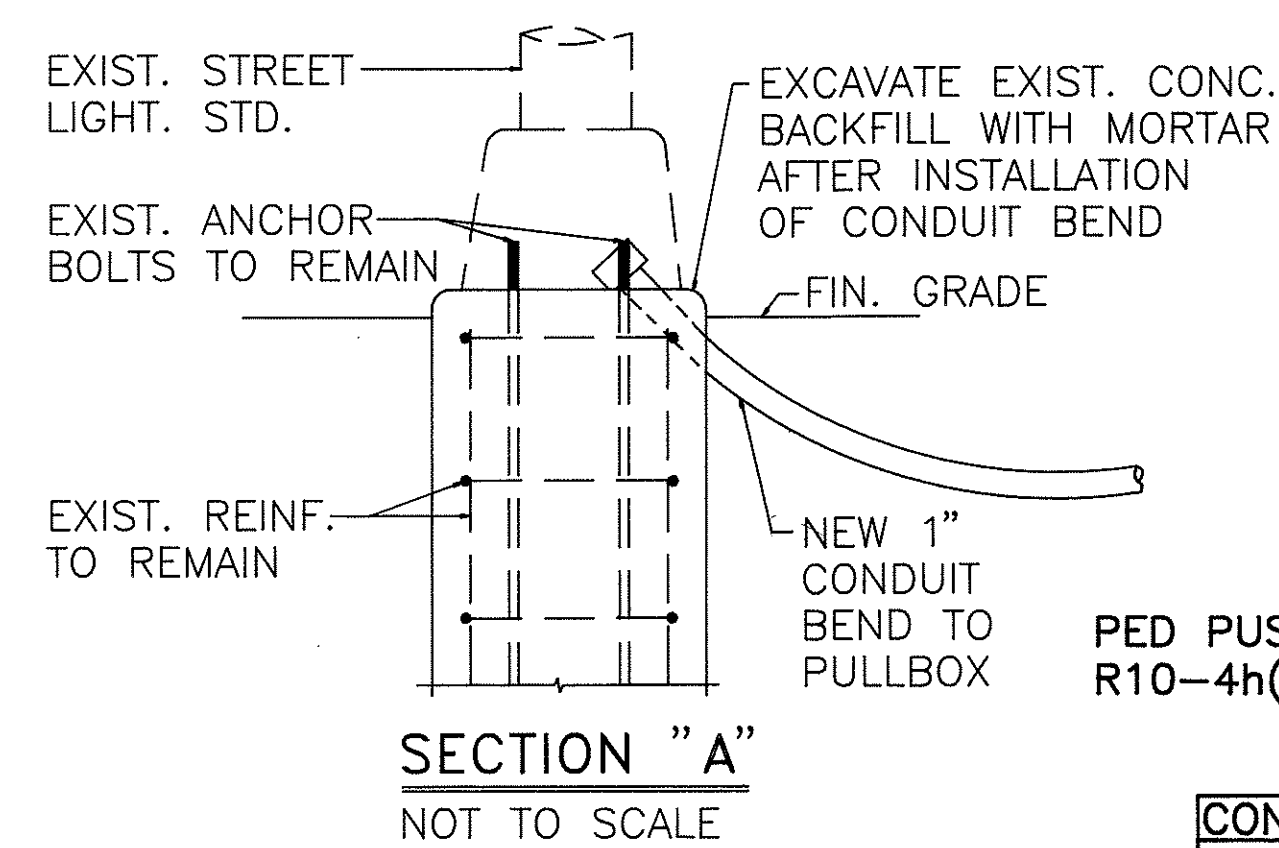

CONDUIT	CABLE
2"	1-26C#1
2"	3- 2C#1
2"	2- 2C#1
2"	1- 3C#

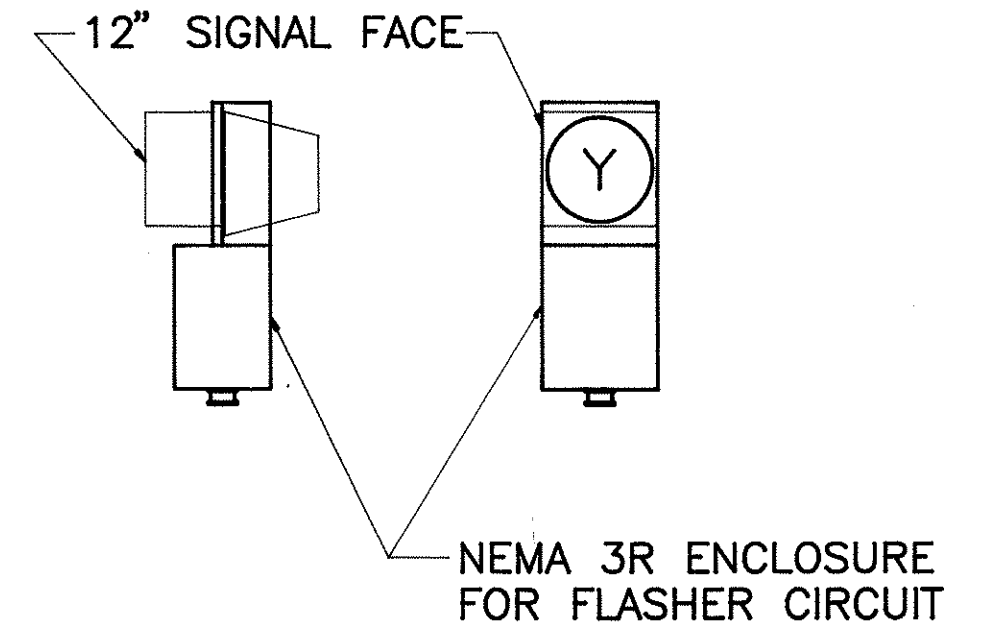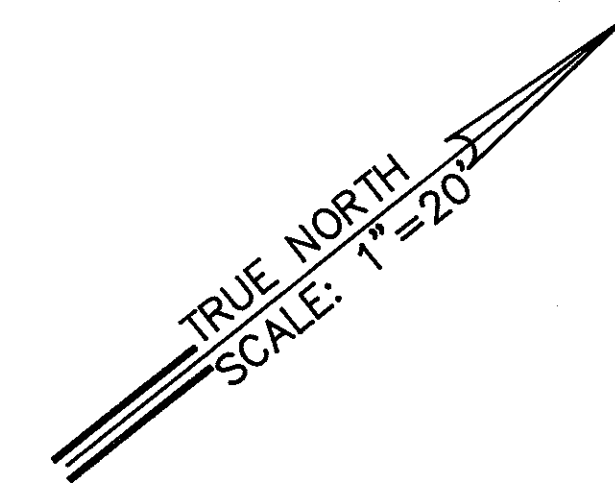

FLASHER DETAIL

NOTE:

1. USE STANDARD TRAFFIC SIGNAL MOUNTINGS.
2. FLASHER TO OPERATE ONLY DURING PHASE 6 YELLOW AND RED INTERVALS.

