
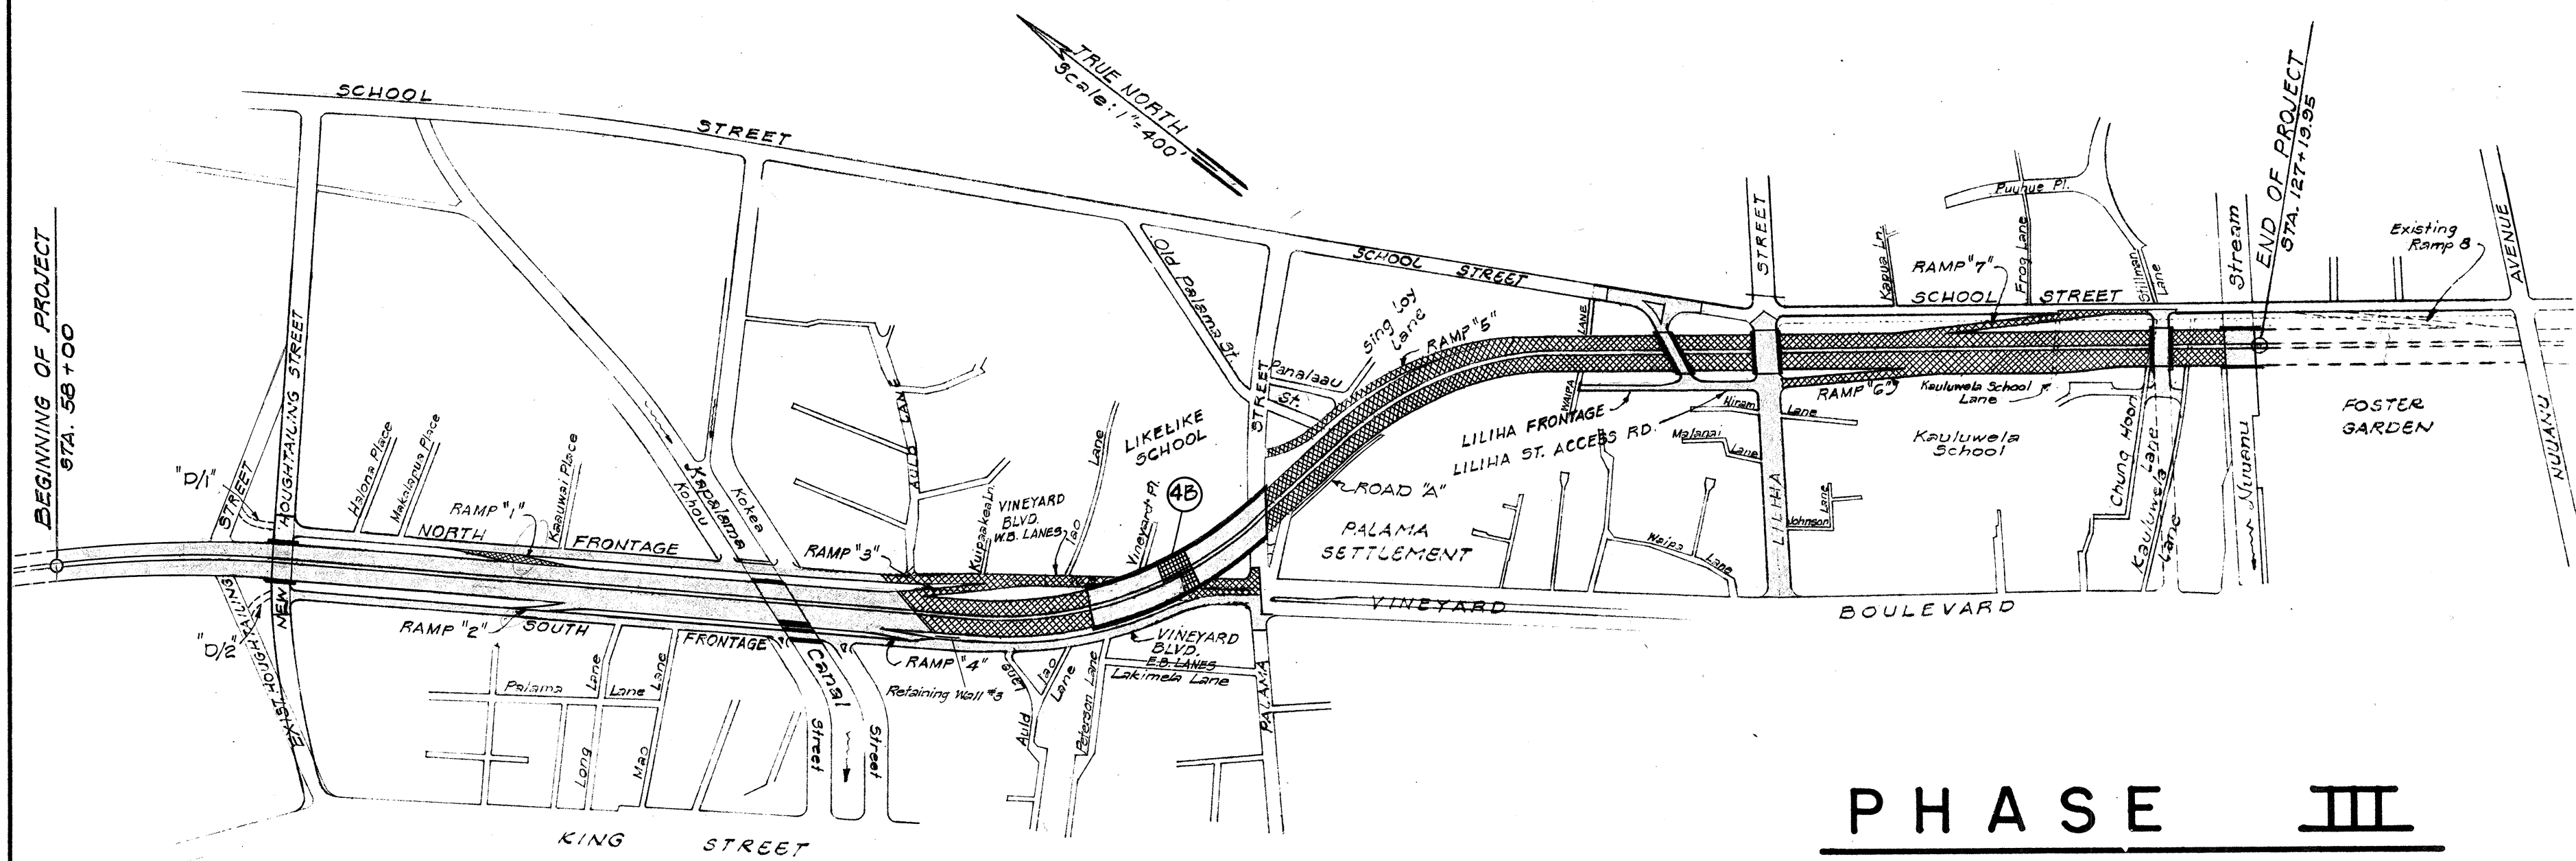
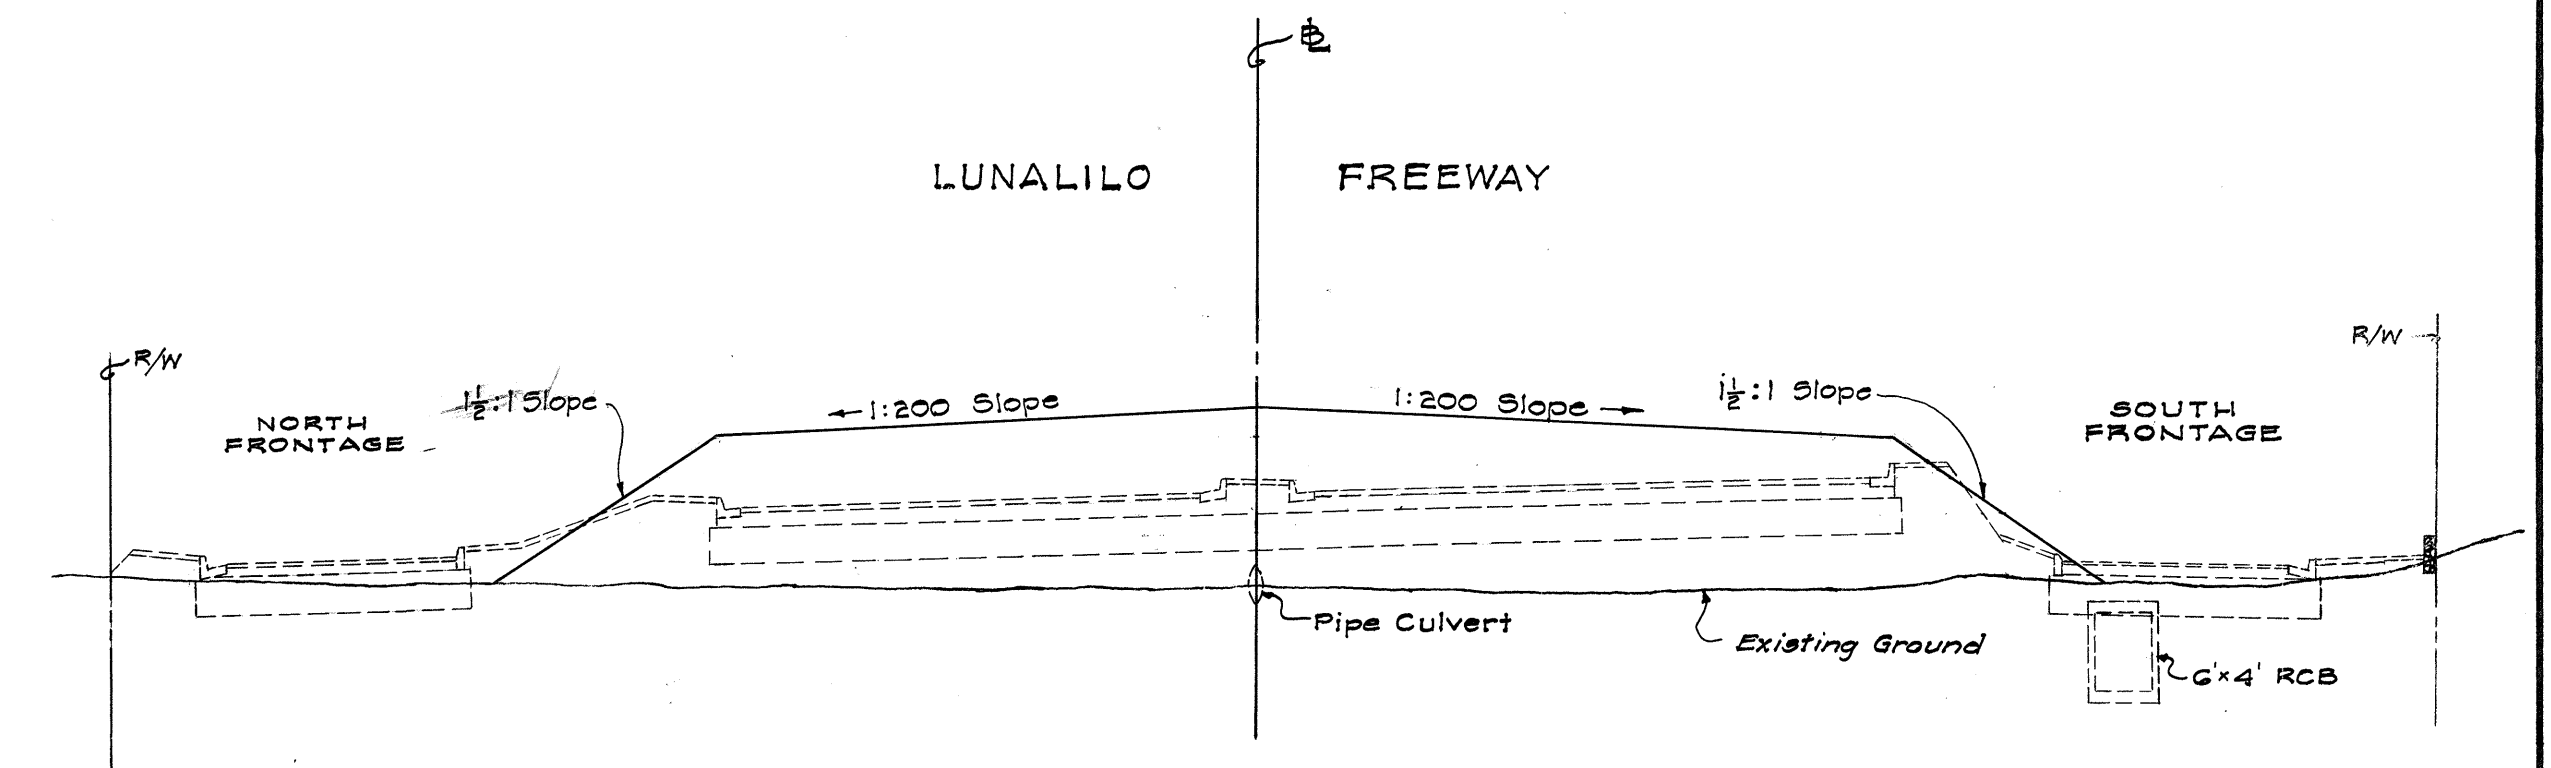
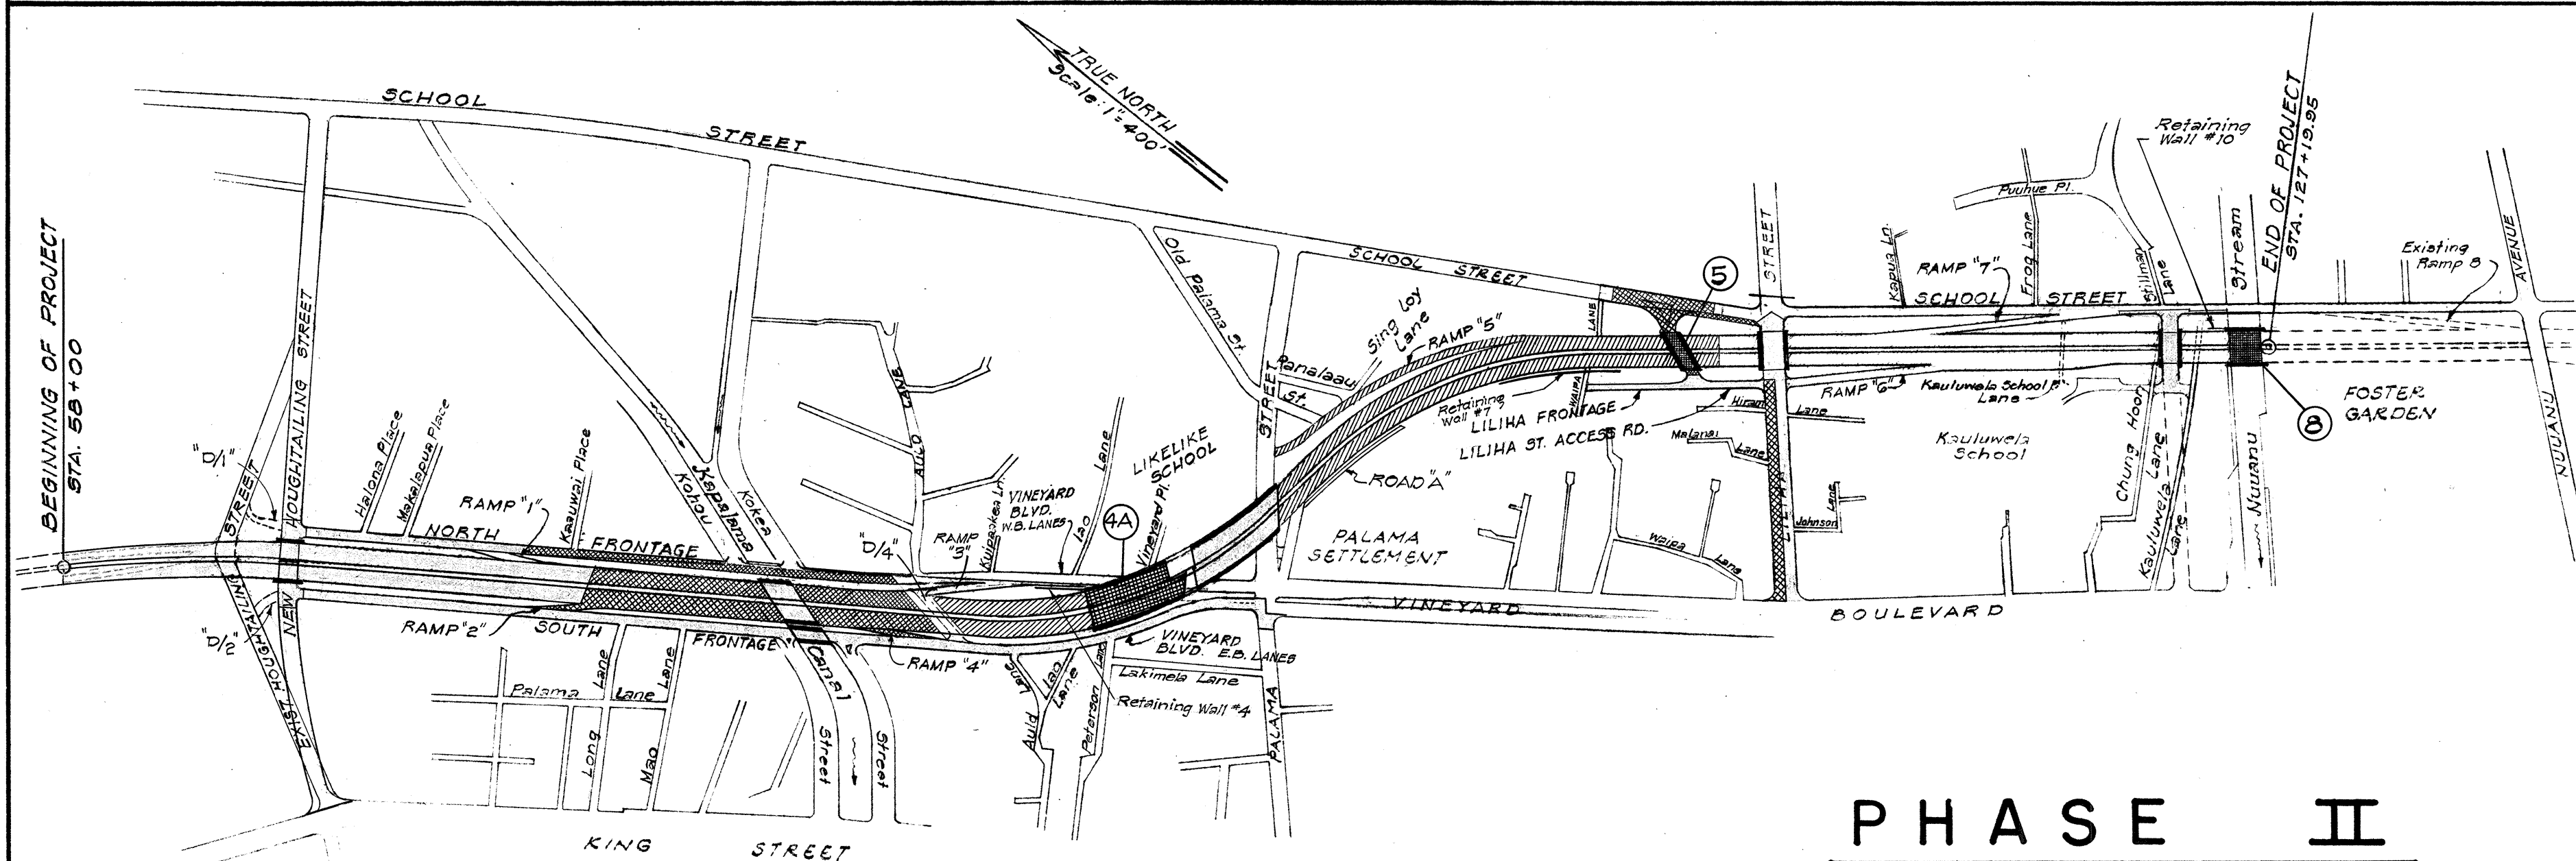
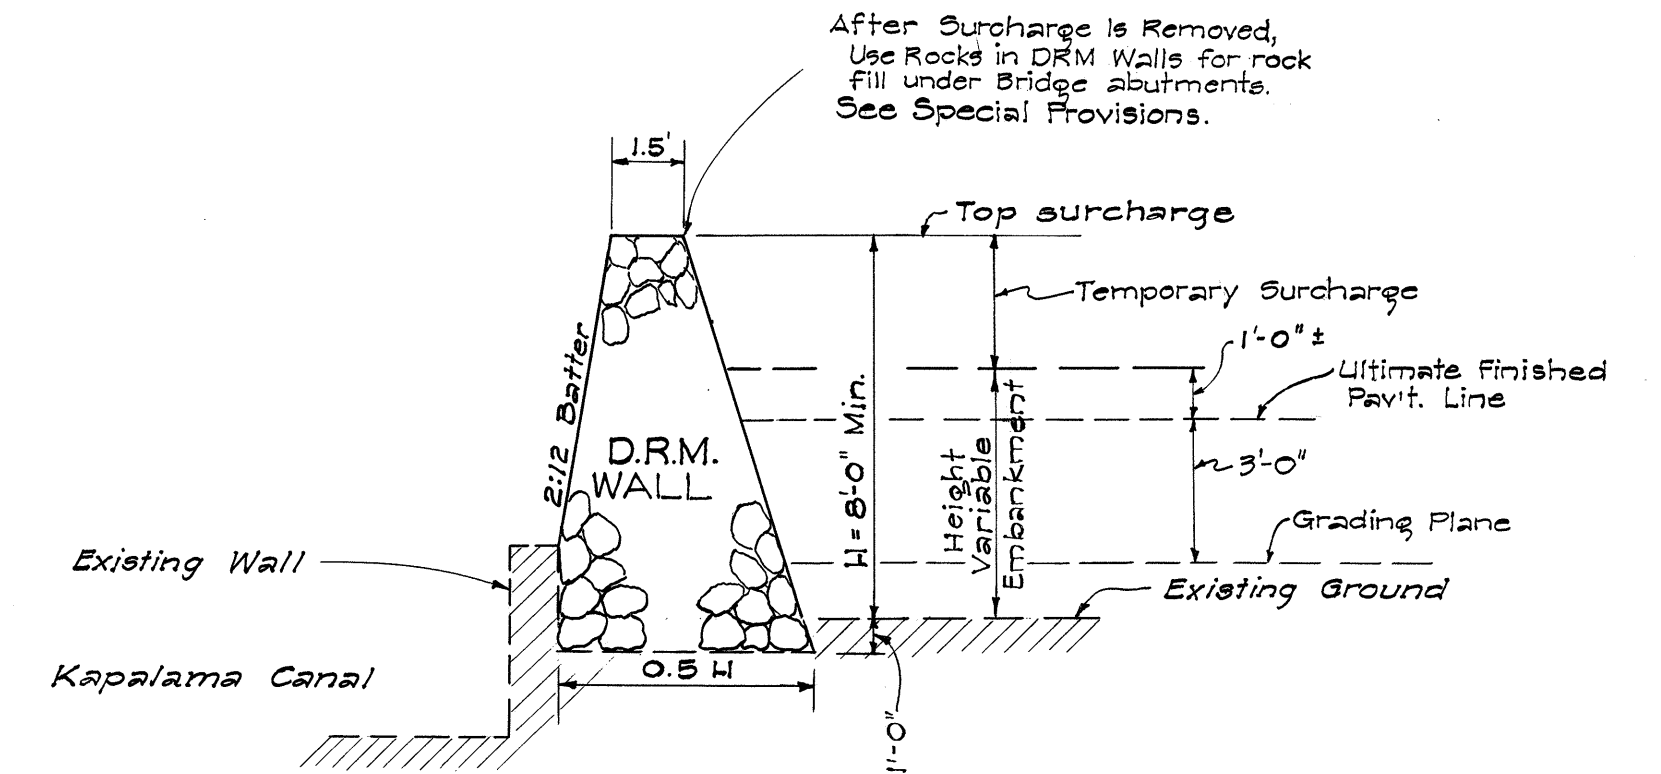


FED. ROAD DIST. NO.	STATE	FED. AID PROJ. NO.	FISCAL YEAR	SHEET NO.	TOTAL SHEETS
HAWAII	HAW.	U-072-1(3)	1963	31	246
		U-098-1(4)	1963	2	88
		F-090-1(2)	1963	8	93


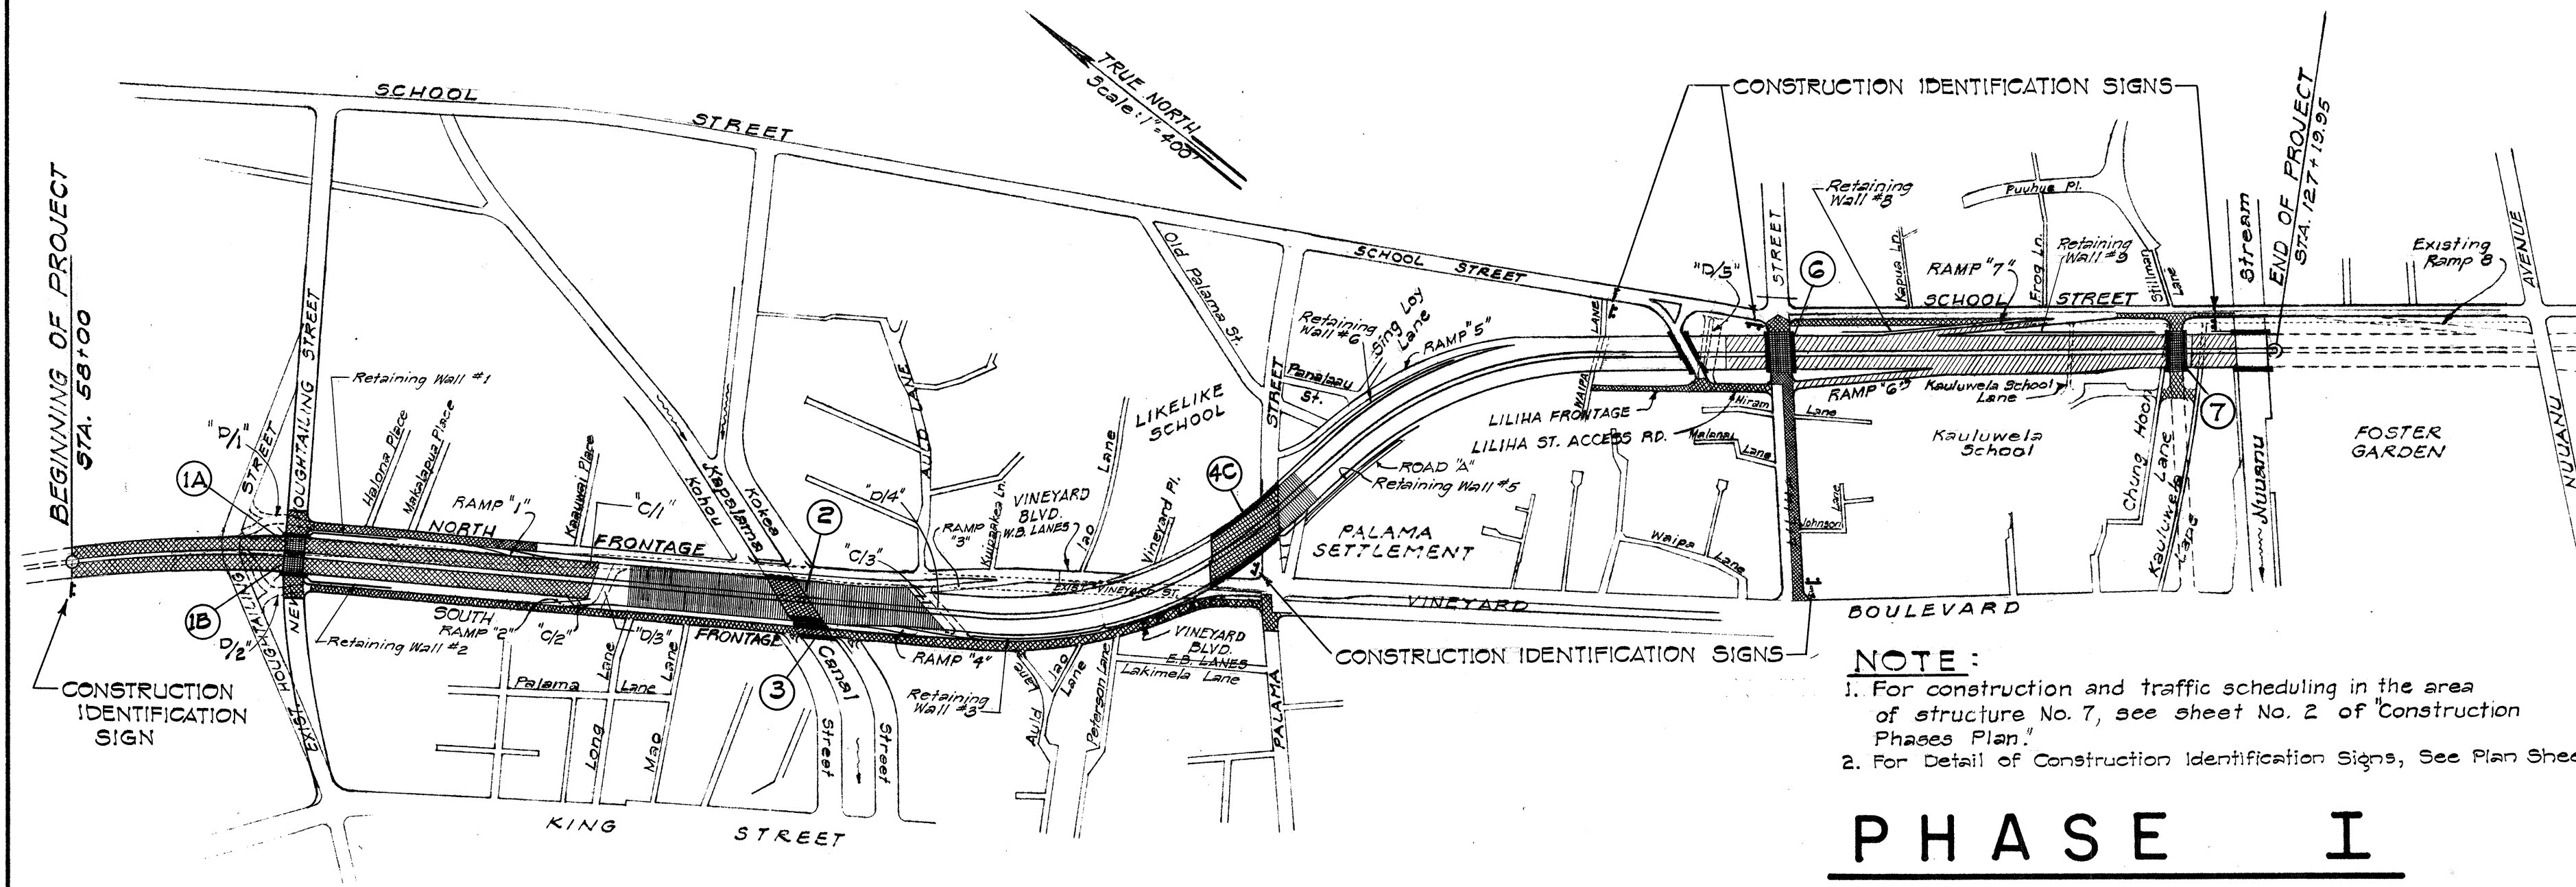


NOTE:

NEW HOUGHTAILING STREET BETWEEN KING AND SCHOOL STREETS, OUTSIDE OF THE PROJECT LIMITS, IS TO BE CONSTRUCTED BY THE CITY & COUNTY OF HONOLULU.

FOR DETAILS OF DETOURS, 'D/1', 'D/2', 'D/3', 'D/4' AND 'D/5' SEE SHTS. No. 38, 39, 40, AND 41.

FOR DETAILS OF TEMPORARY CONNECTIONS, 'C/1', 'C/2' AND 'C/3' SEE SHTS. No. 40 AND 42.

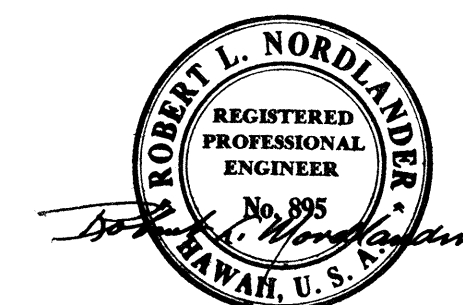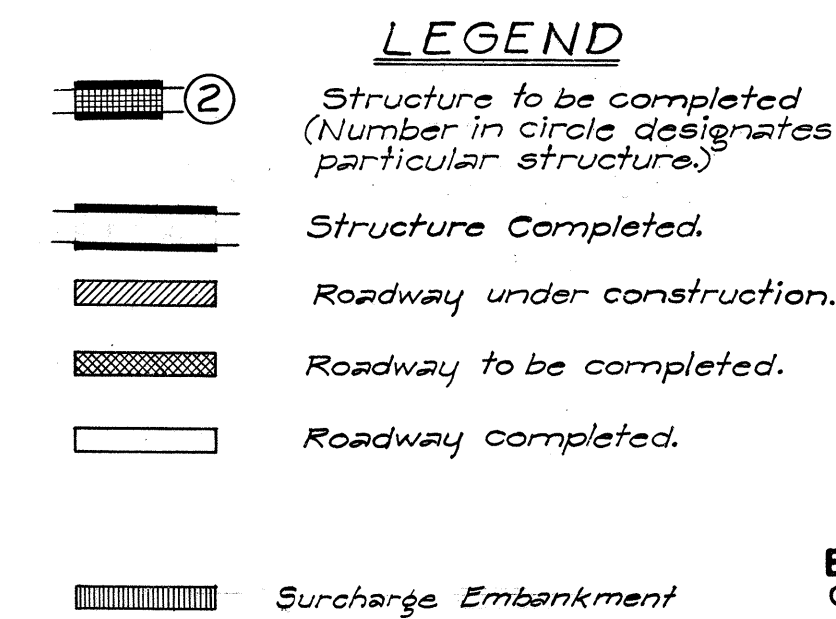

BELT, COLLINS & ASSOC., LTD.
Civil and Structural Engineers

DEPARTMENT OF TRANSPORTATION HIGHWAYS DIVISION STATE OF HAWAII	
CONSTRUCTION PHASES	
LUALILO FREEWAY	U-072-1(3)
VINEYARD BOULEVARD	U-098-1(4)
LILIIHA STREET	F-090-1(2)
SCALE: AS NOTED	DATE: 1963

SHEET No. 1 OF 2 SHEETS

109010200.8

U09810400.9

U07210300.31