

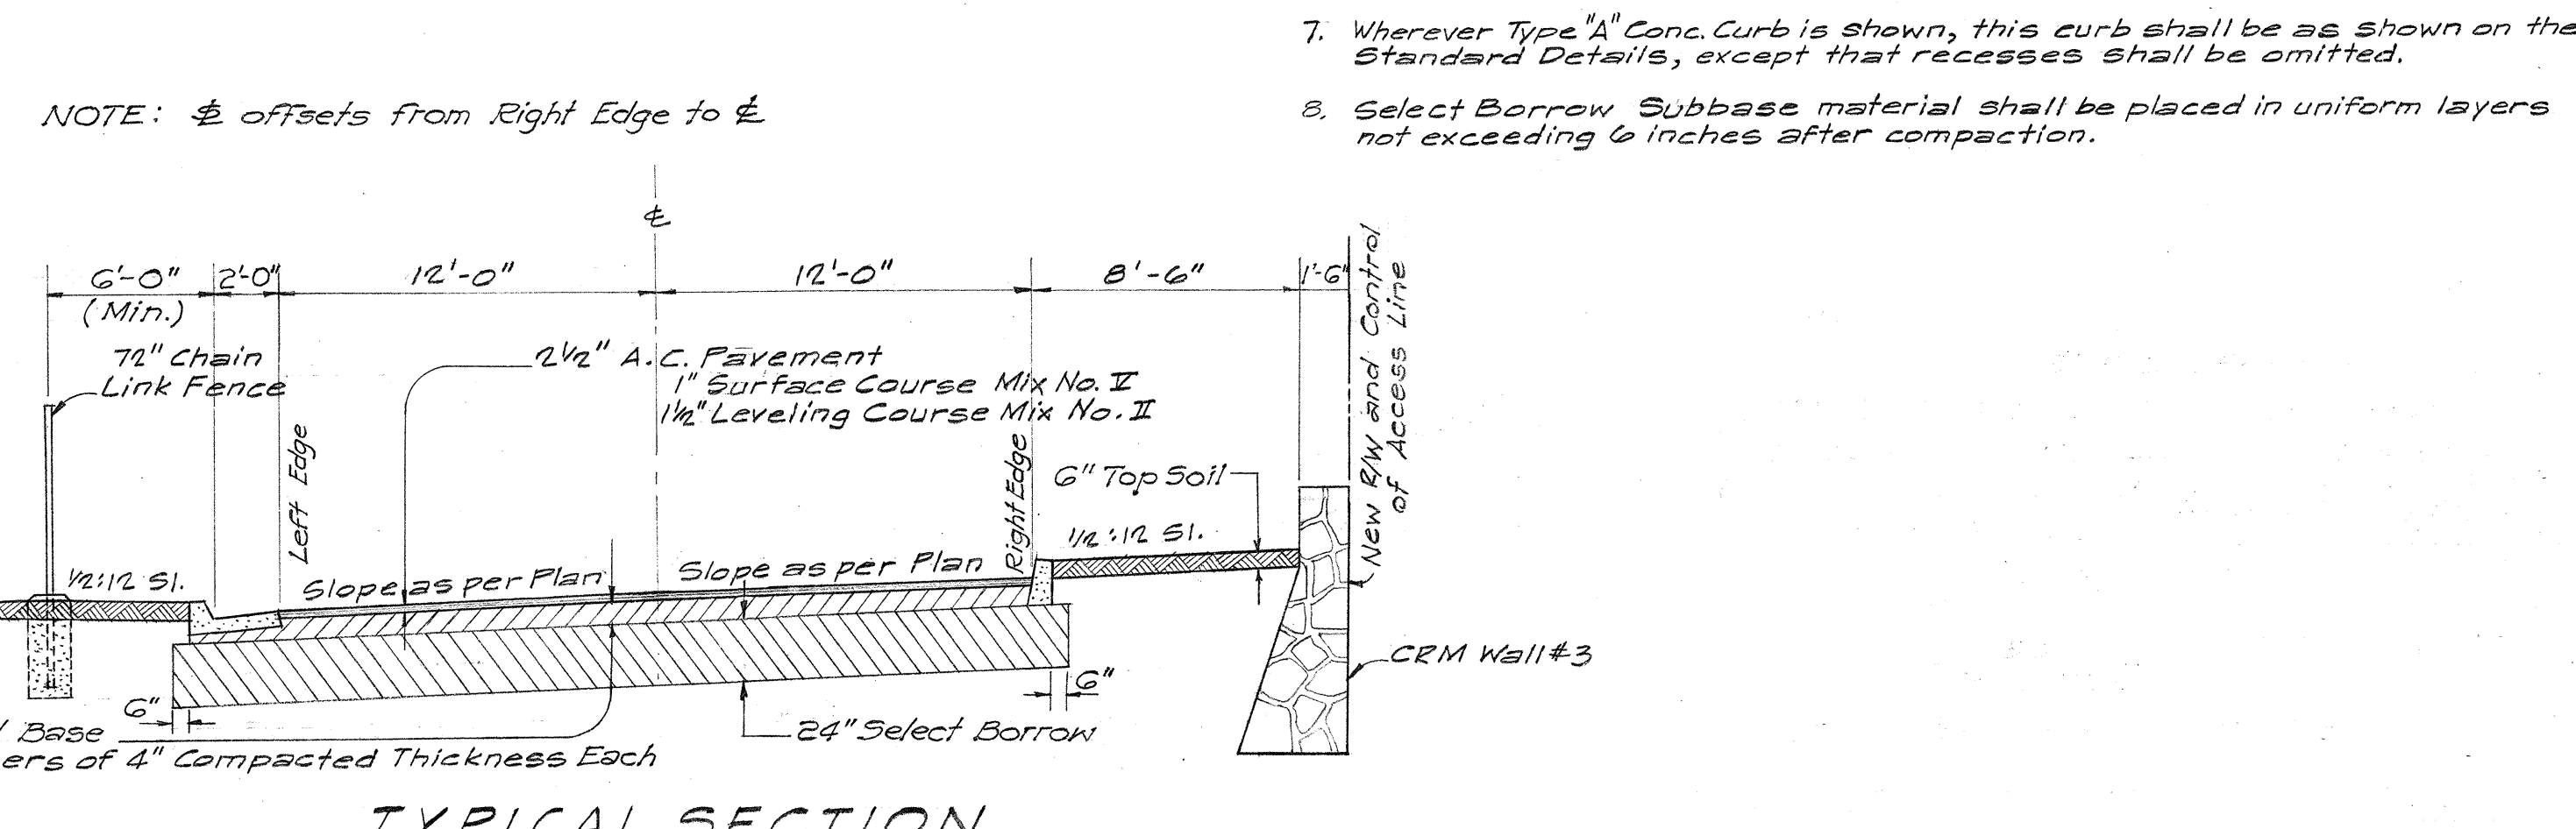
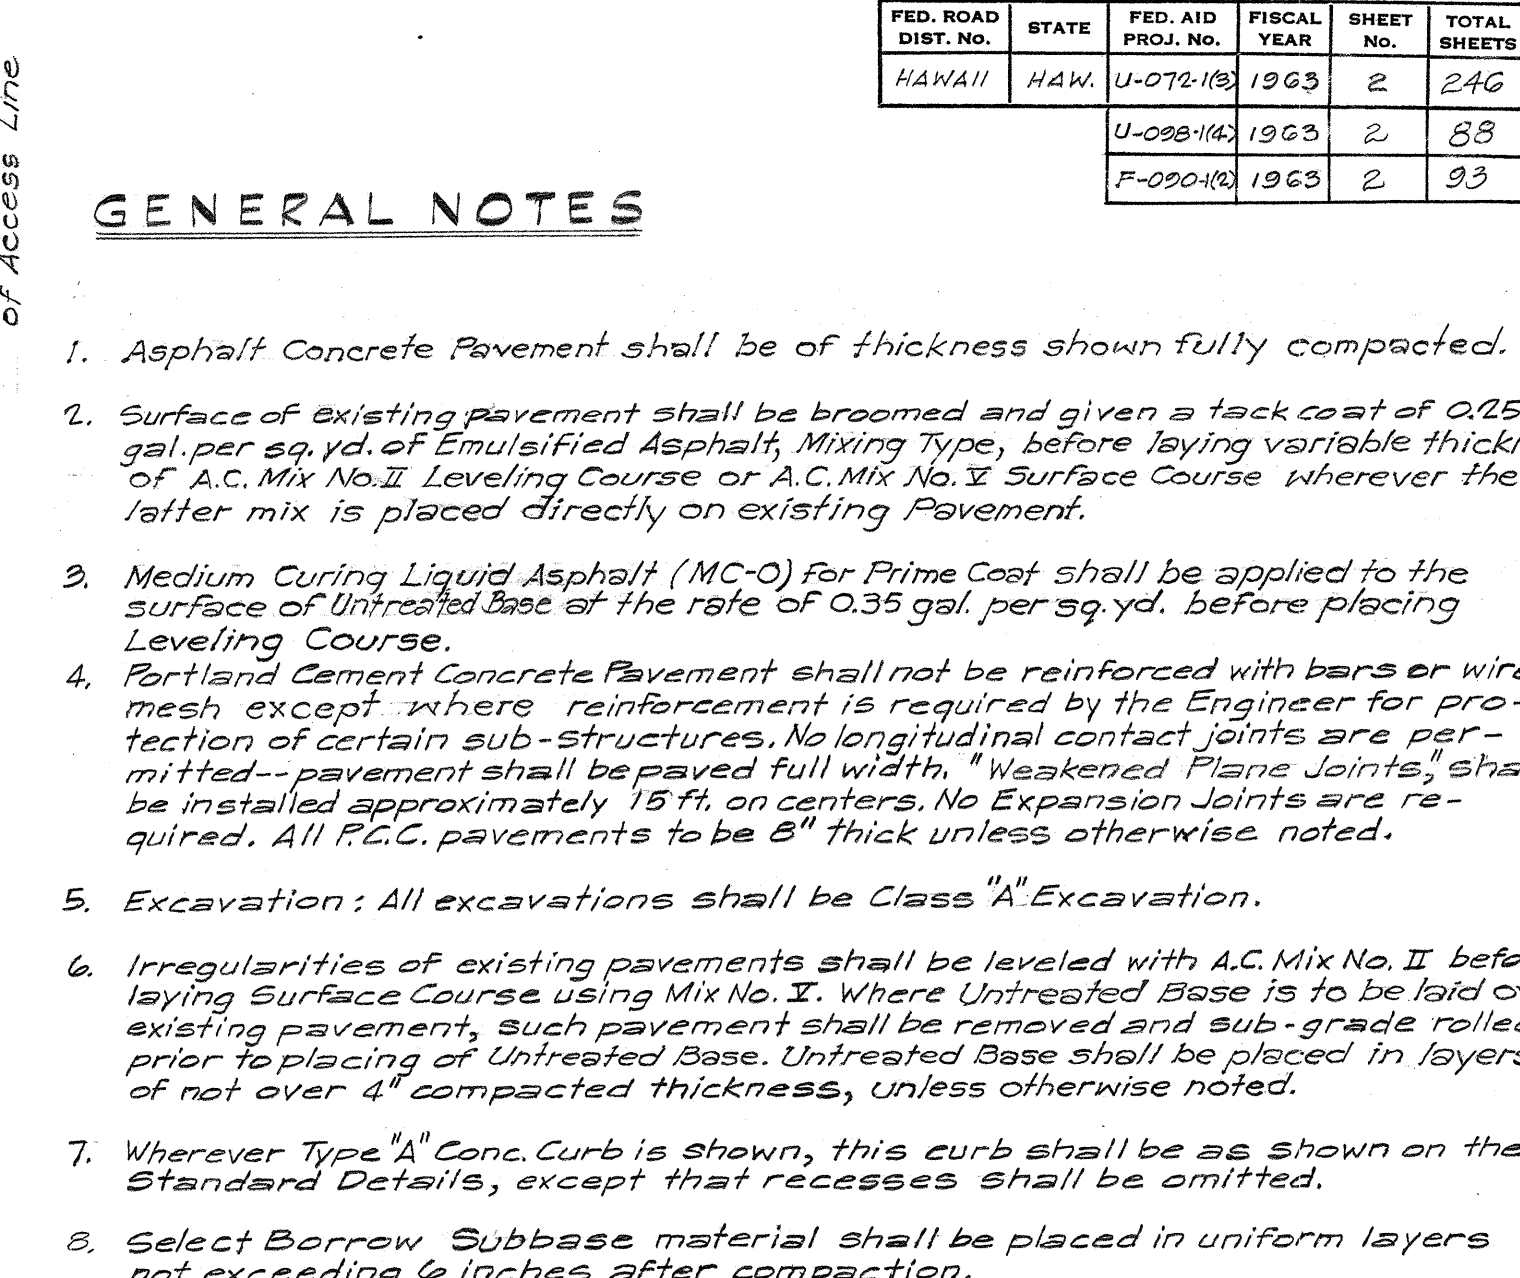



NOTE:
1'-0" Setback typical
except for Ramp "Z"

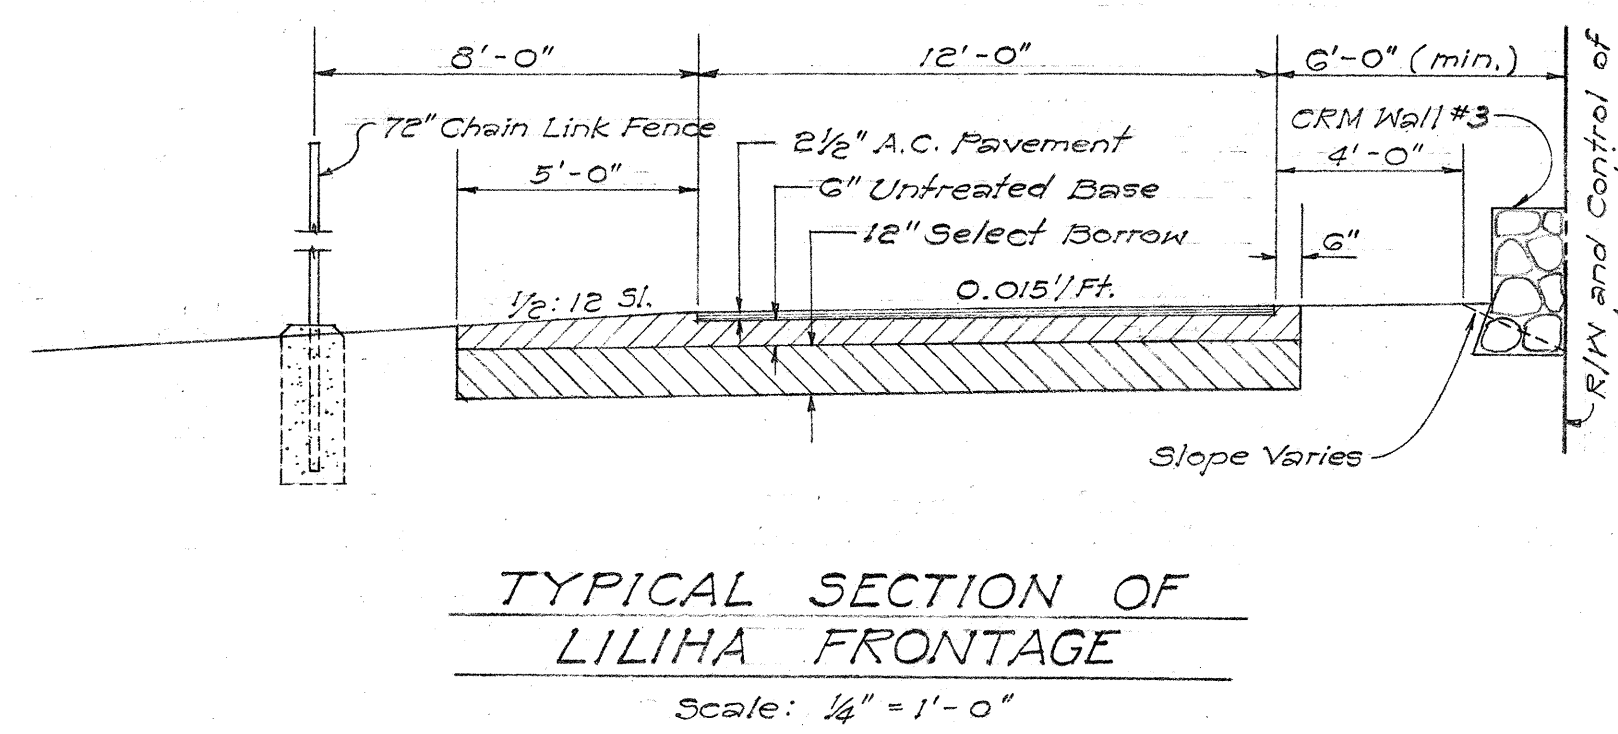

Grade Differential	Resurfacing
0 to 1½"	Mix No. I
1½" to 4"	Mix No. II & I
4" to 8"	0" to 4" UB with Mix II & I
8" to 24"	4" to 20" UB with Mix II & I

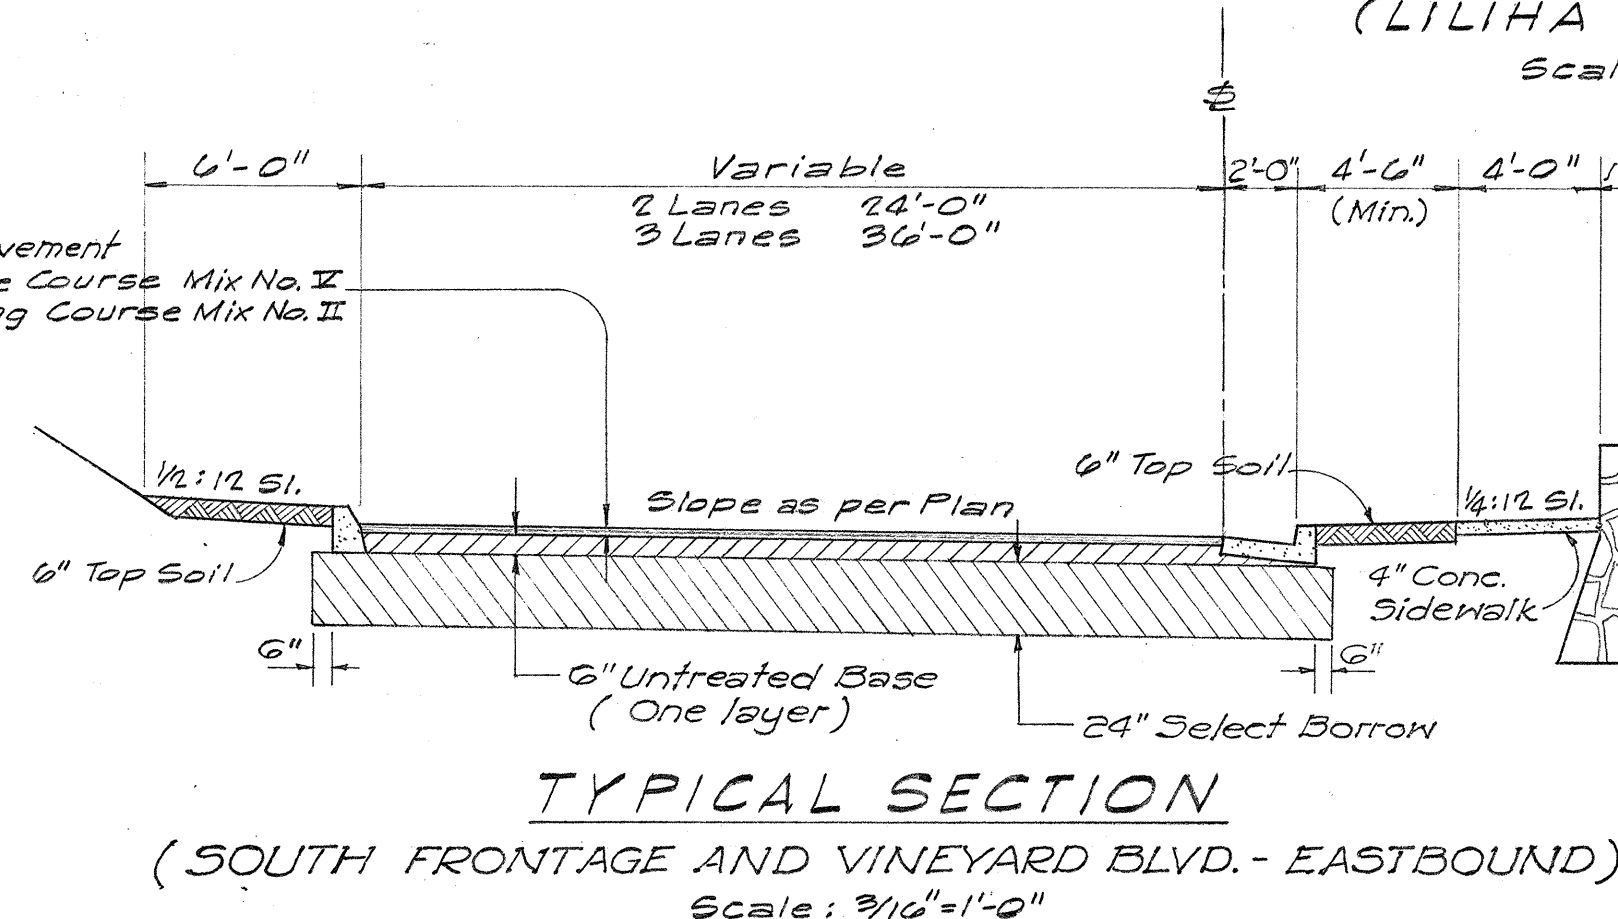

NOTE:
See DETAIL PLAN OF ROADWAY
for Curb & Gutter Types, Cut
& Fill slopes, Pavement slopes
and width of pavement.

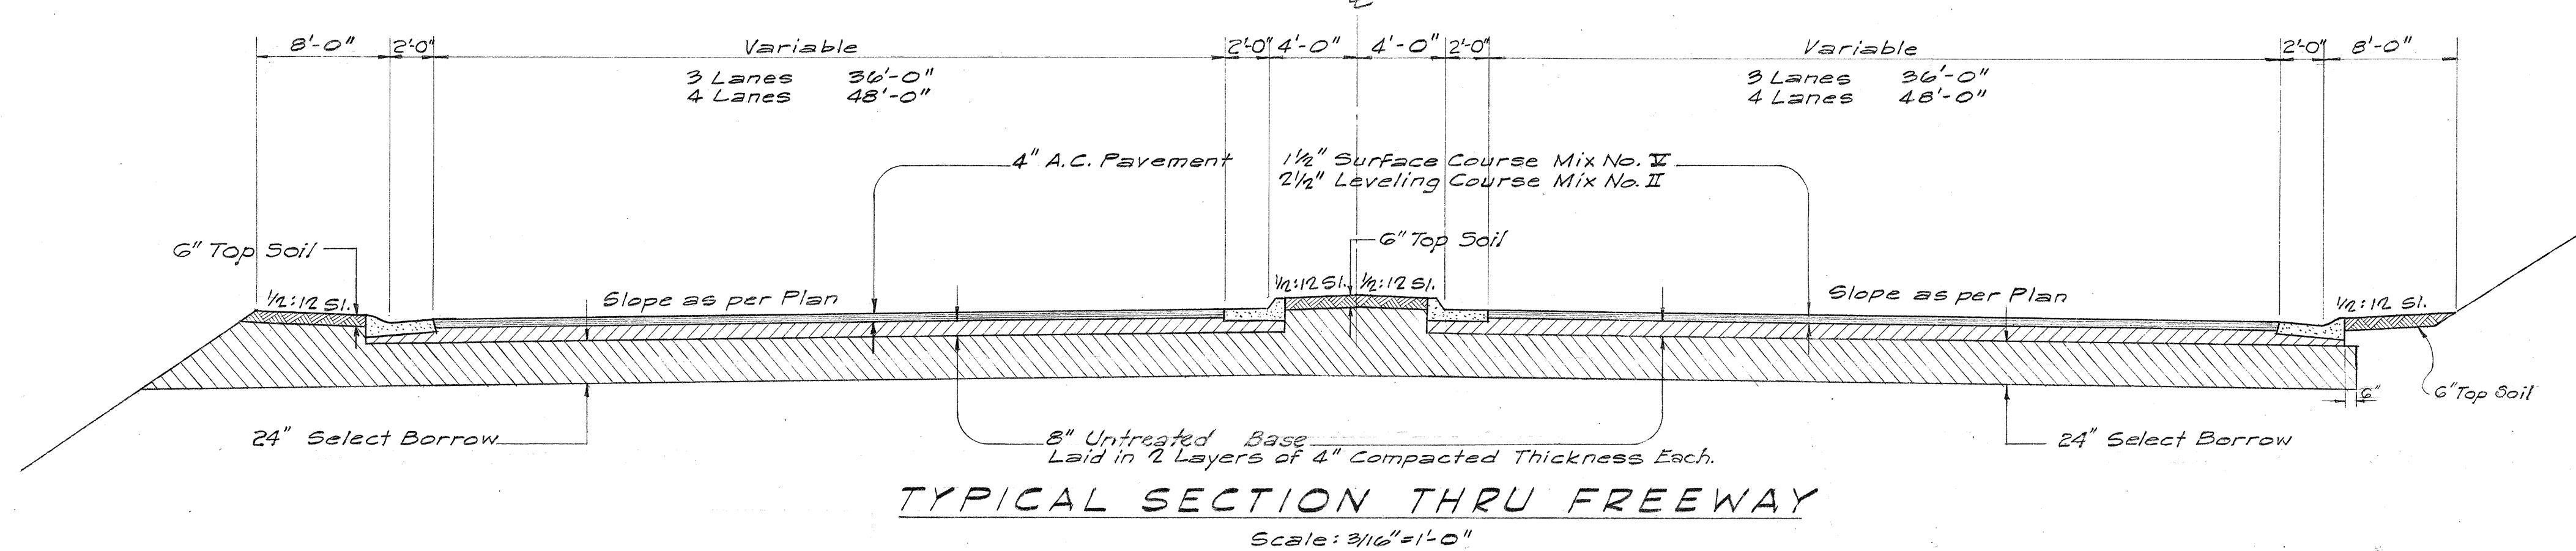

ROBERT L. NORDLANDER
REGISTERED
PROFESSIONAL
ENGINEER
No. 895
HAWAII, U. S. A.

DEPARTMENT OF TRANSPORTATION
HIGHWAYS DIVISION
STATE OF HAWAII

TYPICAL SECTIONS

LUNALILO FREEWAY U-072-1(3)
VINEYARD BOULEVARD U-098-1(4)
LILIHA STREET F-090-1(2)

BELT, COLLINS & ASSOC., LTD
Civil and Structural Engineers

SHEET No. 1 OF 7 SHEETS