
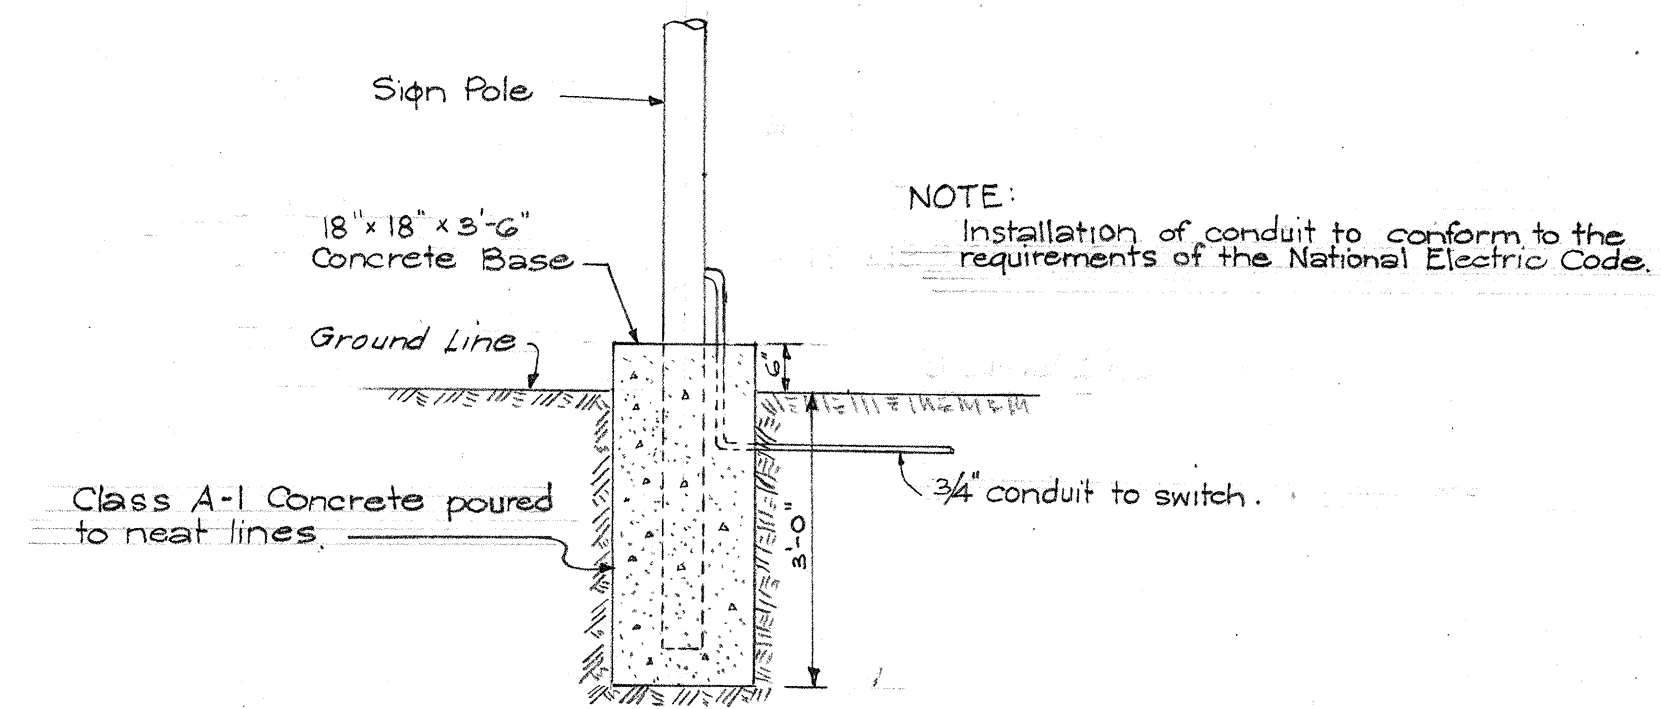


FED. ROAD DIST. NO.	STATE	FED. AID PROJ. NO.	FISCAL YEAR	SHEET NO.	TOTAL SHEETS
HAWAII	HAW.	F 50 (7)	1953	34	35

NOTE: Relocate C.R.M. Pillars and Gate on new R/W Line with new Concrete Foundation for C.R.M. Pillars

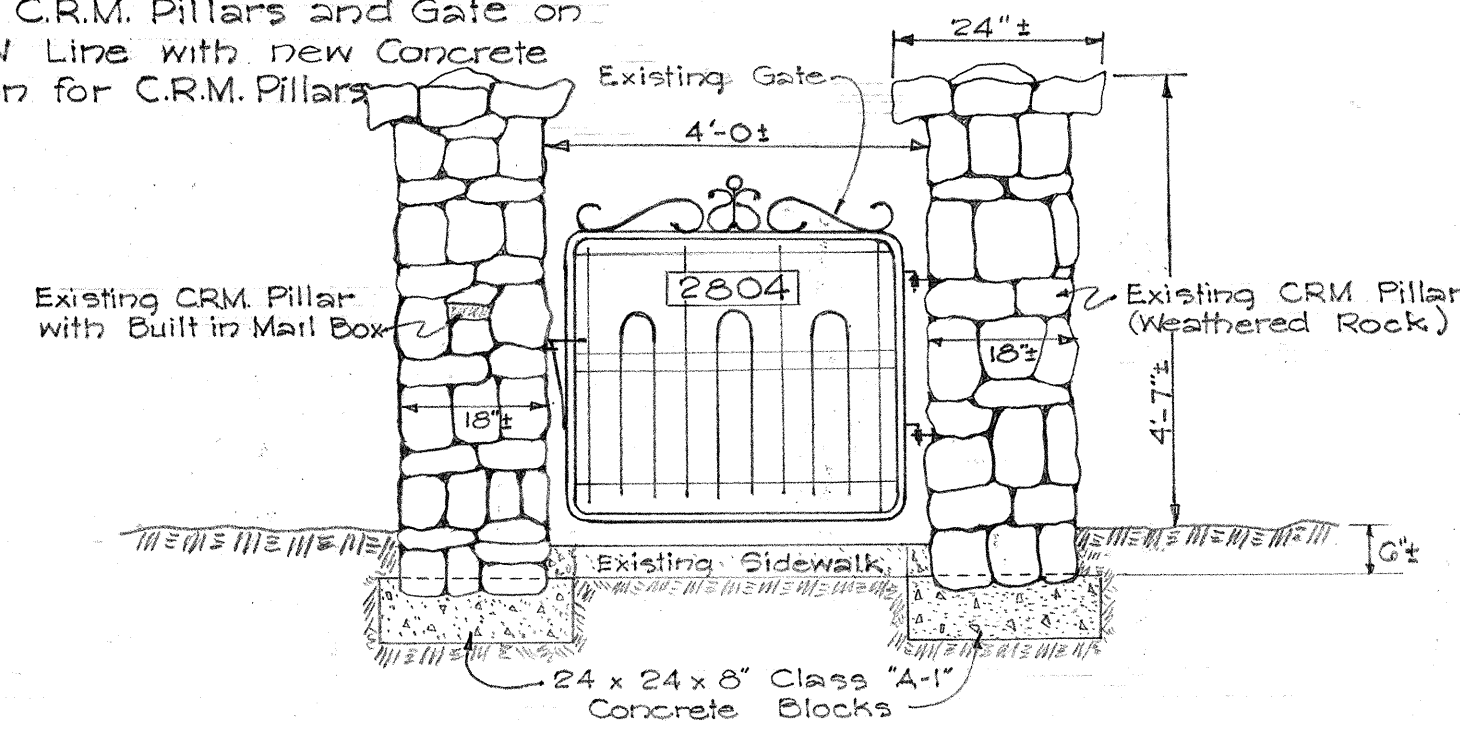

SCOPE OF WORK

D-1 Driveway at 2814 Old Waialae Rd.

- Perform all necessary clearing and grading
- Construct new driveway with:
 - 3" Waterbound Macadam Base Course
 - Application of slow curing liquid asphaltic primer
 - 1 1/2" A.C. Surface Course Mix No. V

B-1 Shelter at 3027 Kapiolani Blvd.

- Demolish existing shelter "B-1" for gasoline pumps including the conc. slab.
- Disconnect all utilities serving "B-1".

D-2 Gate at 2804 Waialae Avenue


- Relocate existing C.R.M. Gate Pillars and Gate.

B-2 Taxi stand at 3027 Kapiolani Blvd.

- Demolish existing taxi stand "B-2".
- Disconnect all utilities serving "B-2".
- Demolish signs and standards.

S-1 Lighted Sign at Service Station - Corner of Kapiolani and Harding


- Relocate existing signs & pole as shown.

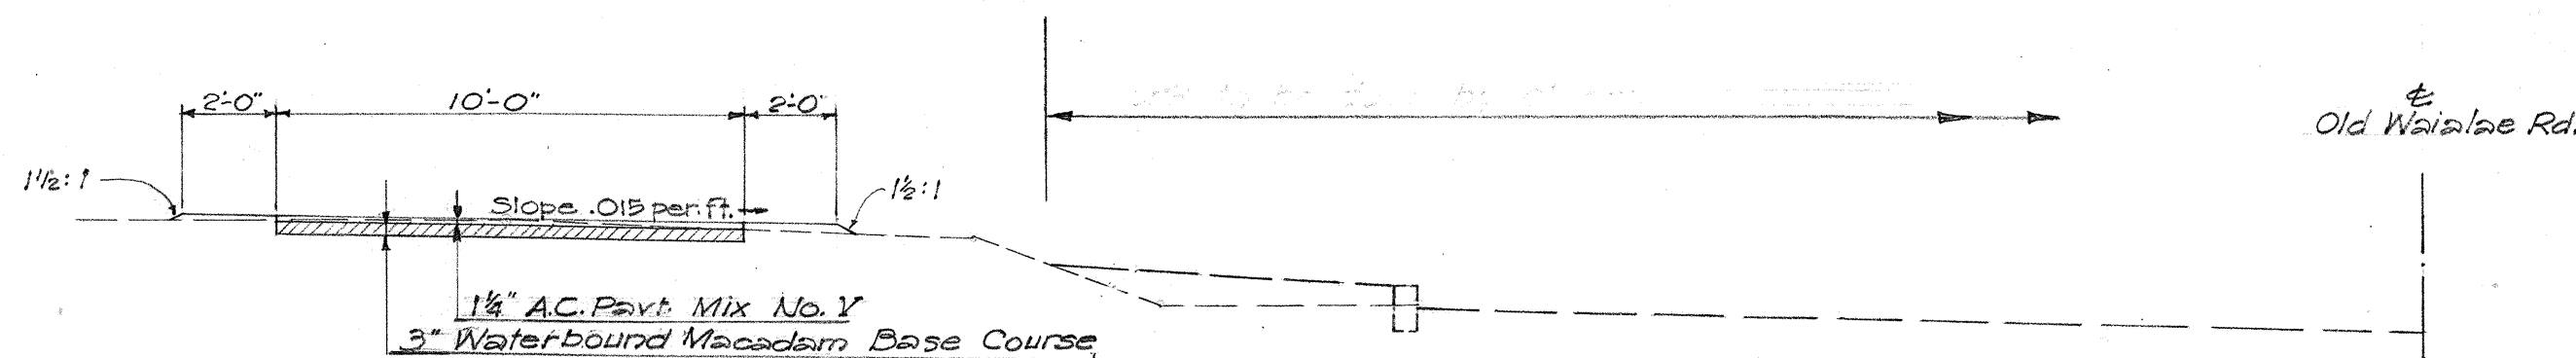

Approved by: *[Signature]*
Owner, Tax Key No. 2-8-26-7 Date: *Oct 28/53*

SECTION "Y-Y"
Scale: 1/4"=1'-0"

NOTE: ☐ indicates contour line elevation of the existing ground. Figures that are underlined are finished pavement grades.

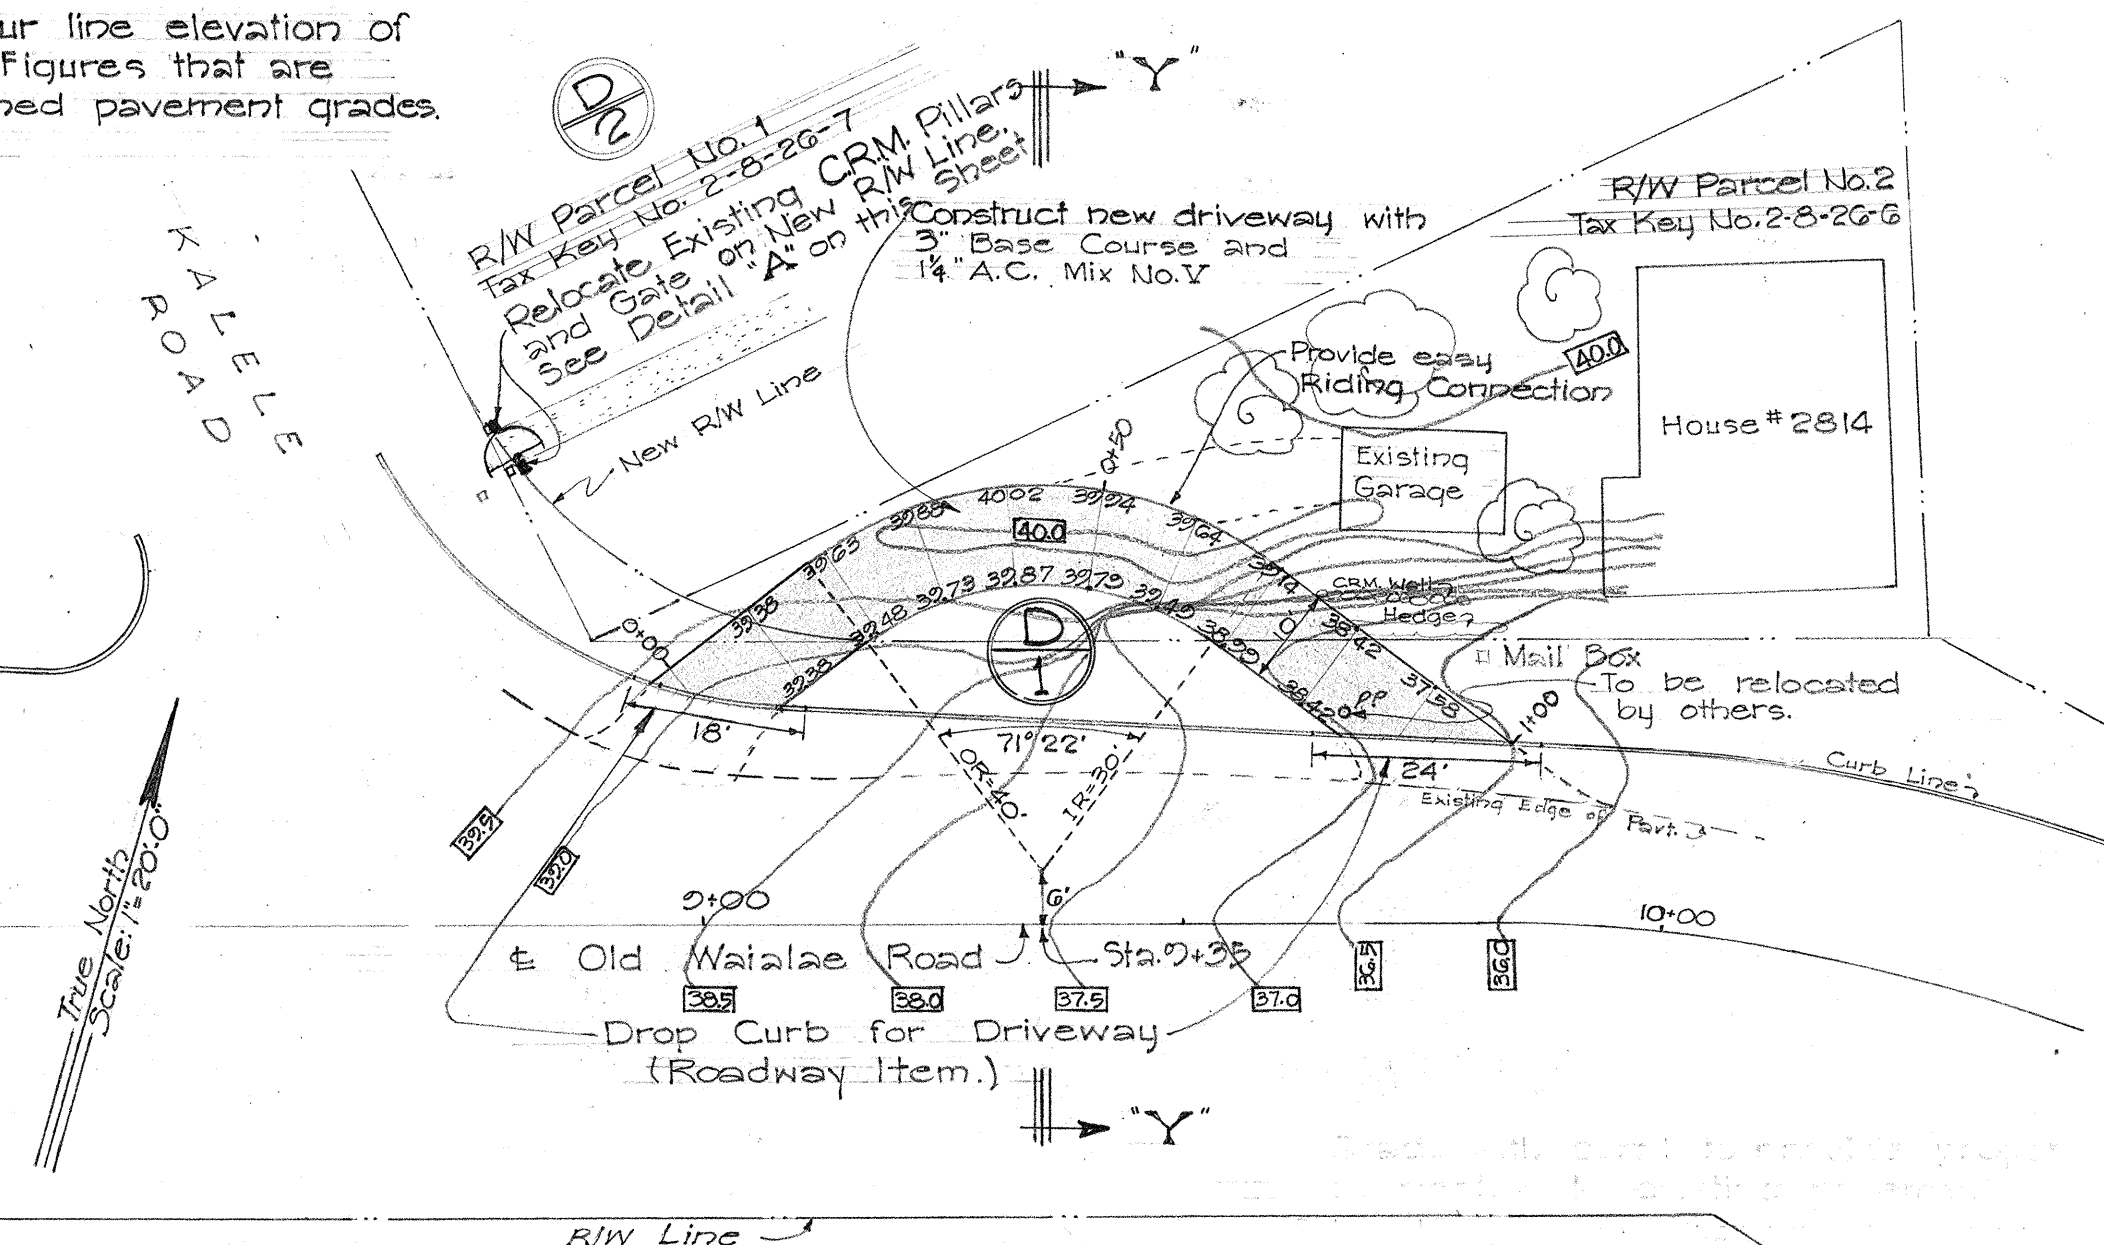


LOCATION PLAN
DRIVEWAY AT 2814 OLD WAIALAE RD.
Scale: 1"=20'-0"

NOTE: All Curbs to be Constructed under Roadway Items.

Estimated Quantities	
Excavation	2.0 cu.
Embankment	20.0 cu.


Approved by: *[Signature]*
Owner, Tax Key No. 2-8-26-7 Date: *Oct 28/53*

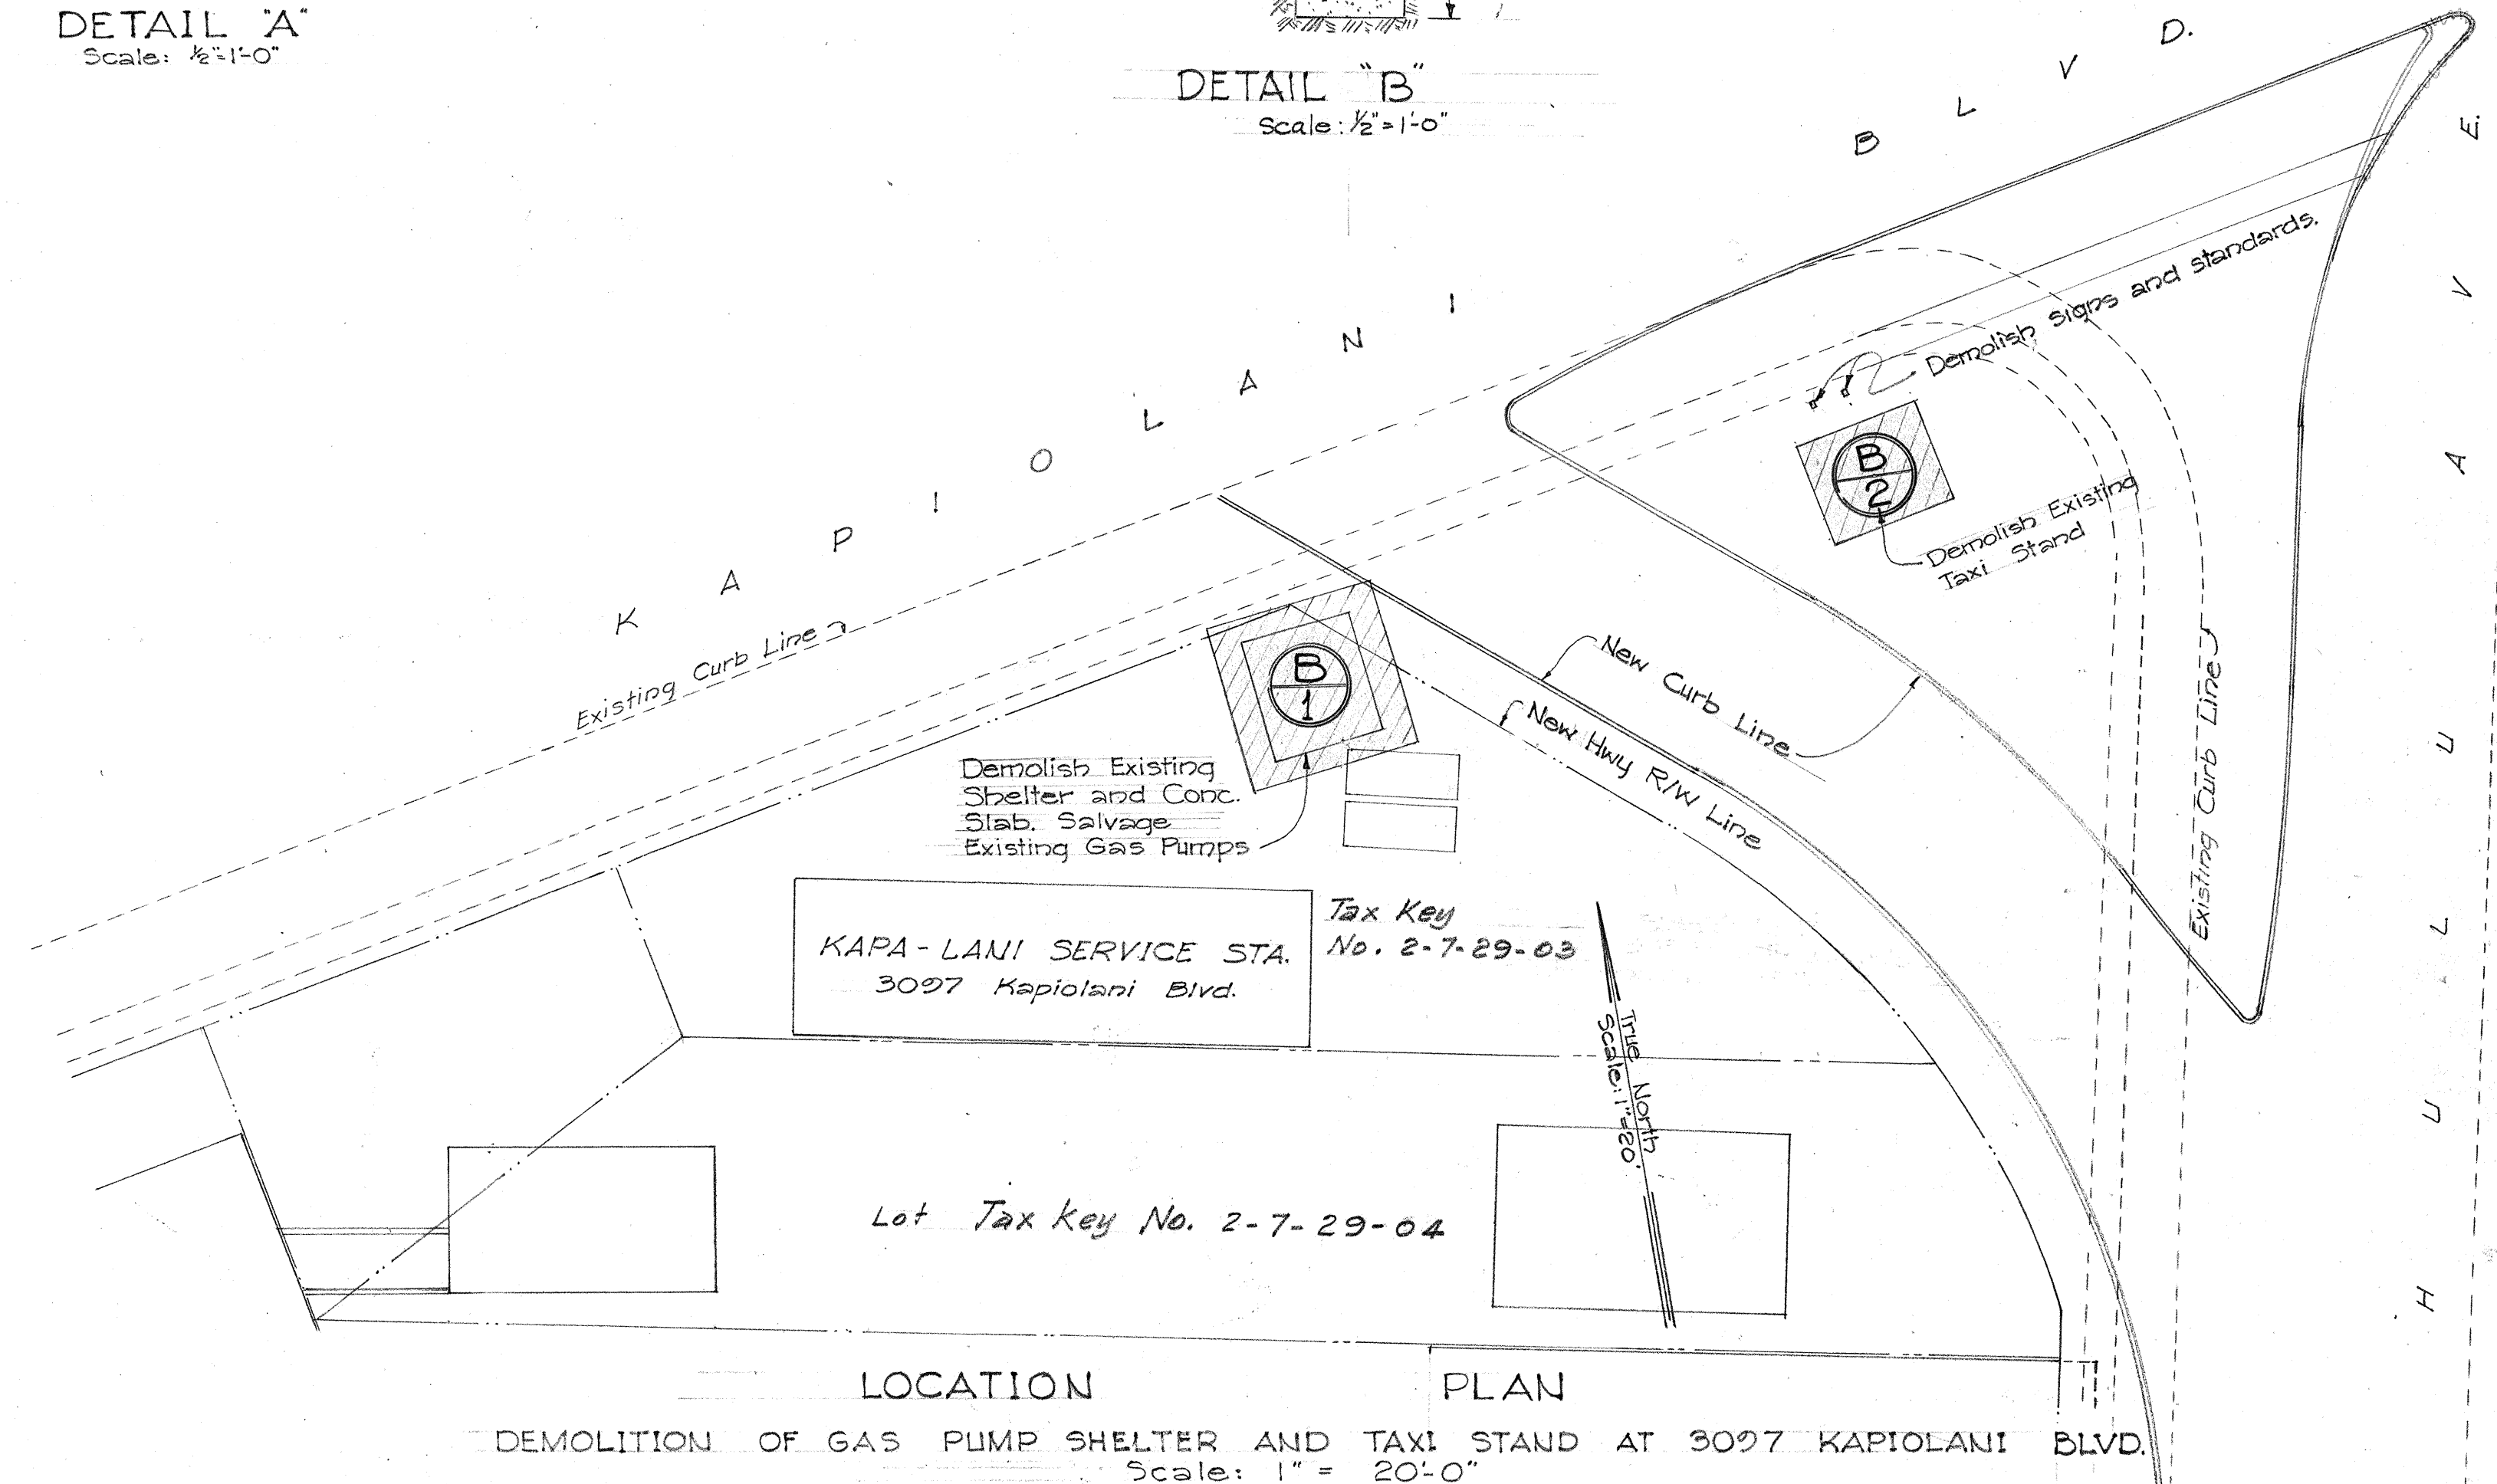

LOCATION PLAN
DEMOLITION OF GAS PUMP SHELTER AND TAXI STAND AT 3027 KAPIOLANI BLVD.
Scale: 1"=20'-0"

Relocate existing sign pole with lights

HARDING AVE.

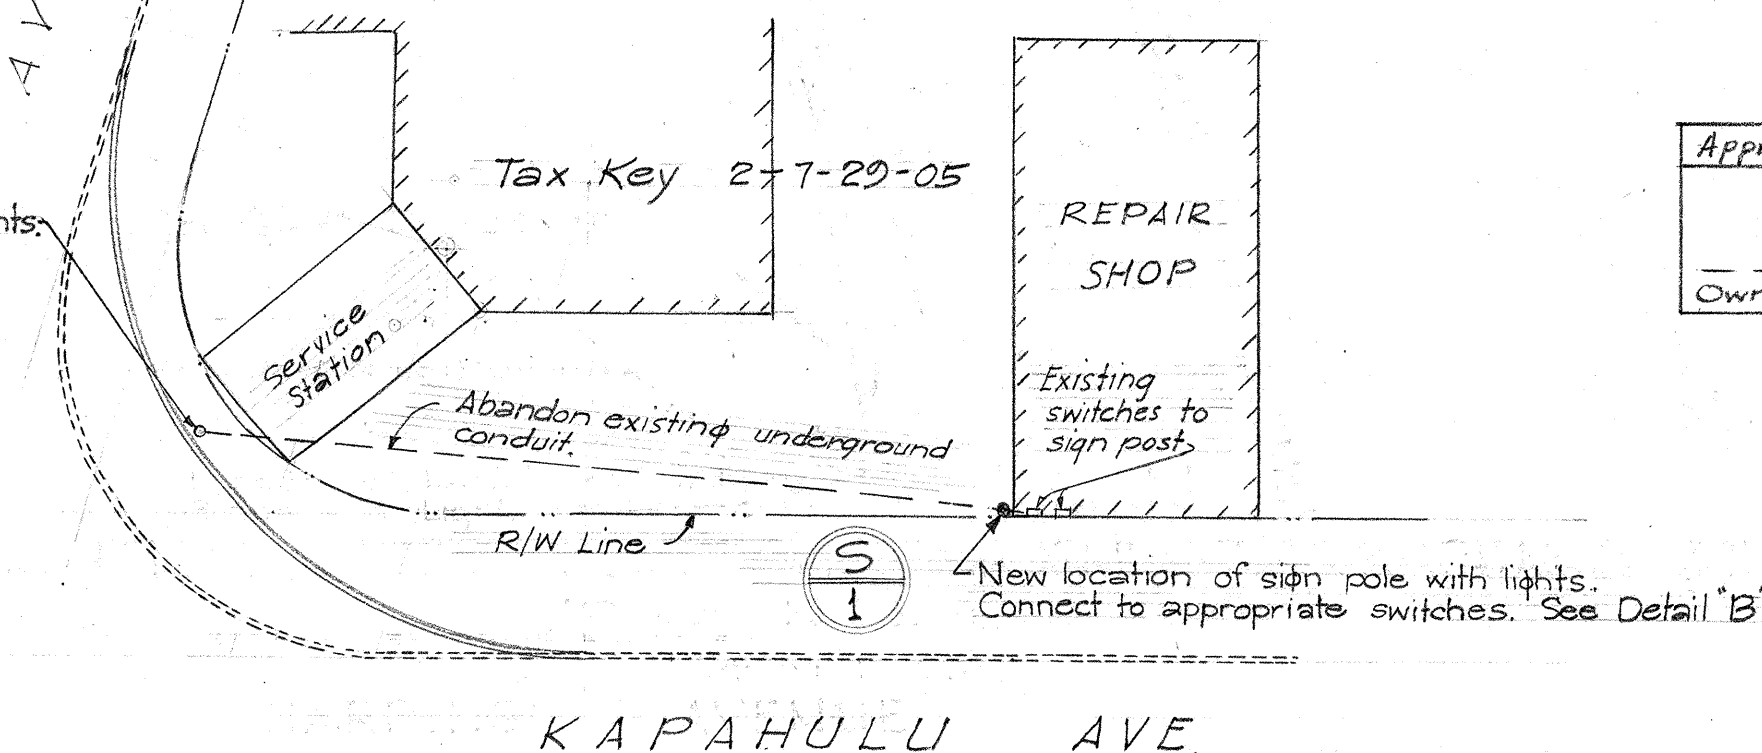

RELOCATION OF NEON SIGN AND LIGHTS
Scale: 1"=20'-0"

Approved by: _____
Owner, Tax Key No. 2-7-29-05 Date: _____

TERRITORIAL HIGHWAY DEPARTMENT TERRITORY OF HAWAII


RELOCATION AND DEMOLITION OF CERTAIN BLDGS AND OTHER IMPROVEMENTS OUTSIDE THE HIGHWAY RIGHTS-OF-WAY REQUIRED FOR FEDERAL AID PROJECT NO. F 50 (7)
JUNCTION KING-WAIALAE TO JUNCTION KAPAHULU-HARDING
Scale As Noted August, 1953

SHEET No. 1 OF 2 SHEETS

5654.34









FED. ROAD DIST. NO.	STATE	FED. AID PROJ. NO.	FISCAL YEAR	SHEET NO.	TOTAL SHEETS
HAWAII	HAW.	F 50 (7)	1953	35	35

NOTE:
 350 indicates contour line elevation of the existing ground. Figures that are underlined indicate finished grades.

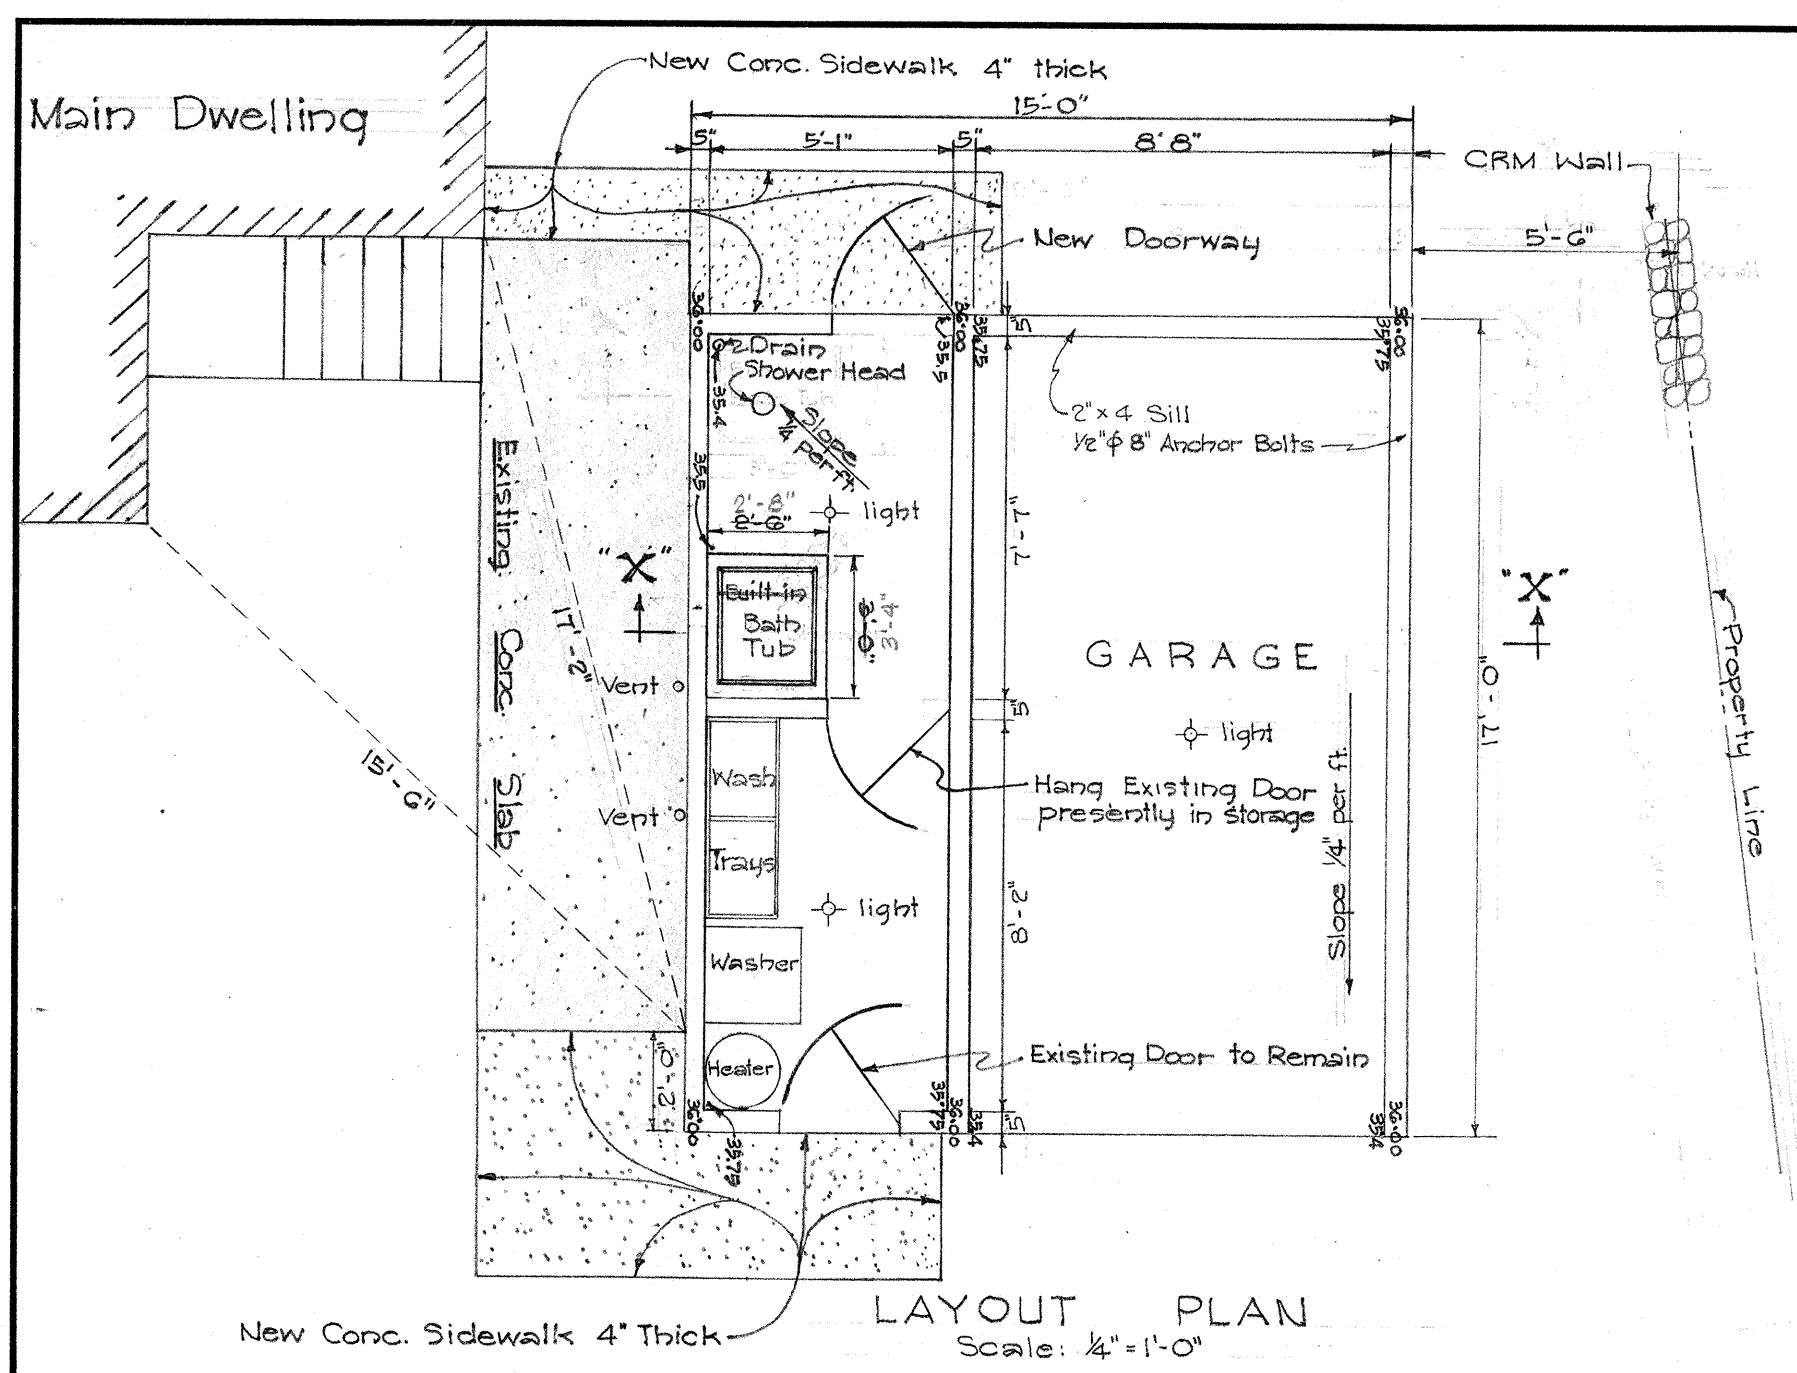

SCOPE OF WORK

- B3. House No. 1107 Kapaehulu Avenue
- Relocate existing Garage "B-3" as shown including Wash Room and Bath Room.
 - Remove old Concrete Slab under existing Garage, Wash Room and Bath Room.
 - Construct New 4" Reinforced Concrete Slab as shown for Garage, Wash Room and Bath Room.
 - Provide storage for all Trade Fixtures and Equipment and install same as shown.
 - Reconnect all Utilities-Sewer, Water, Gas, Electric power etc.
 - Remove existing Concrete Treadways.
 - Remove existing Fence as indicated.
 - Construct new A.C. Driveway to new Highway Right-of-Way as shown and with the same materials listed under Item D-1.
 - Remove Trees as shown.
 - Construct Sidewalks.
- B4. House No. 3004 Harding Ave.
 a. Demolish existing House.
- B5. Garage at 3004 Harding Ave.
 a. Demolish existing Garage.

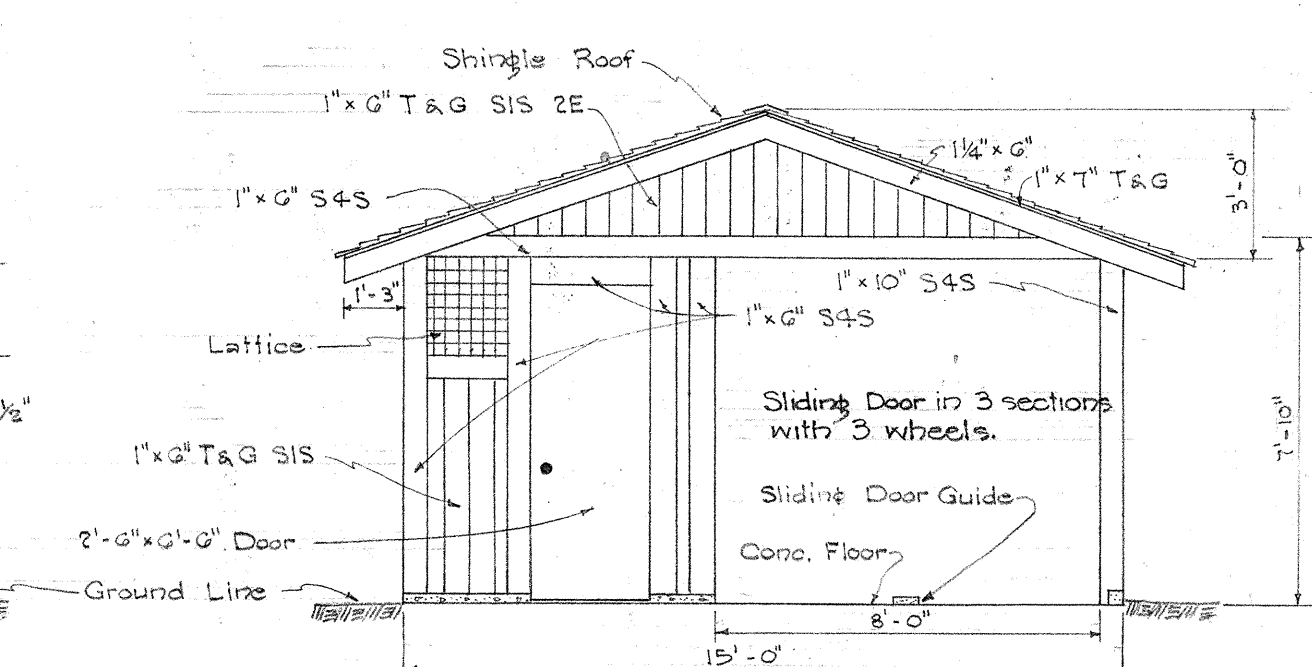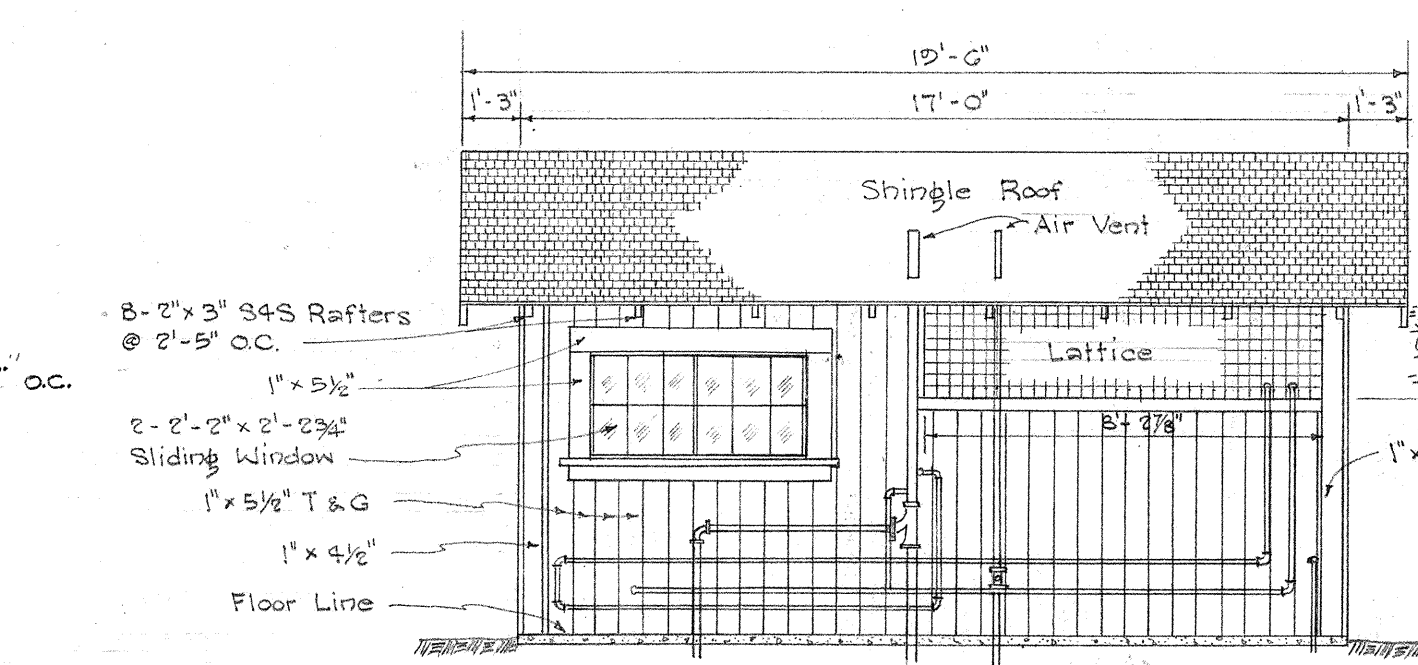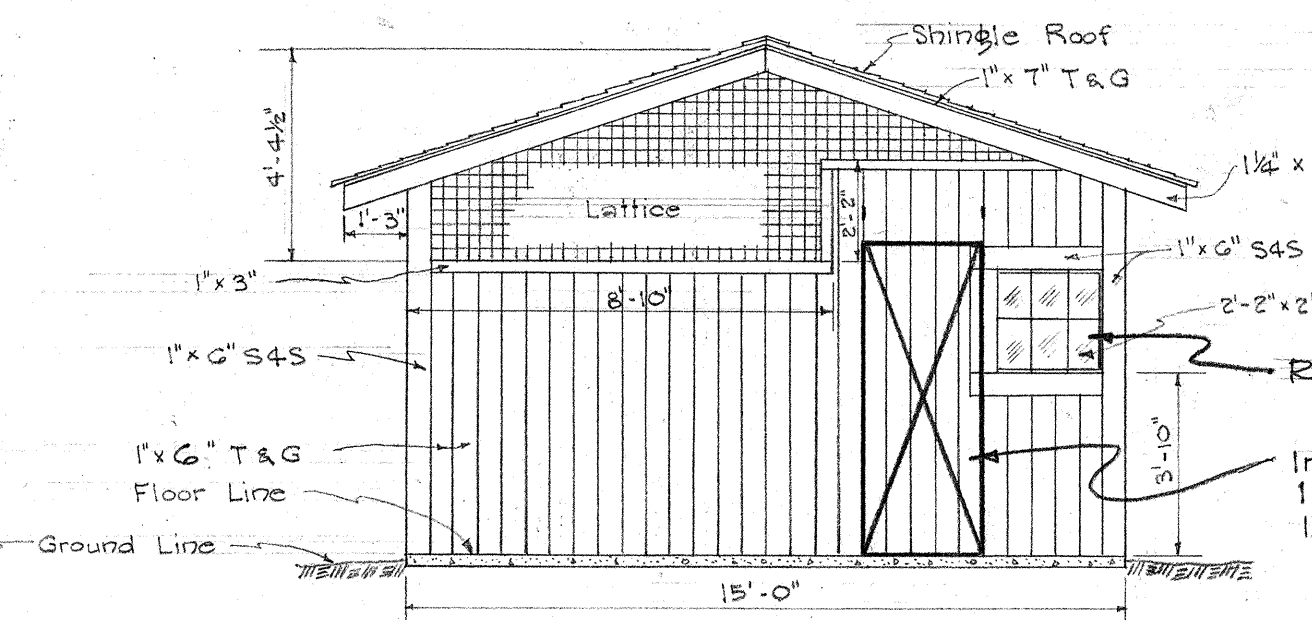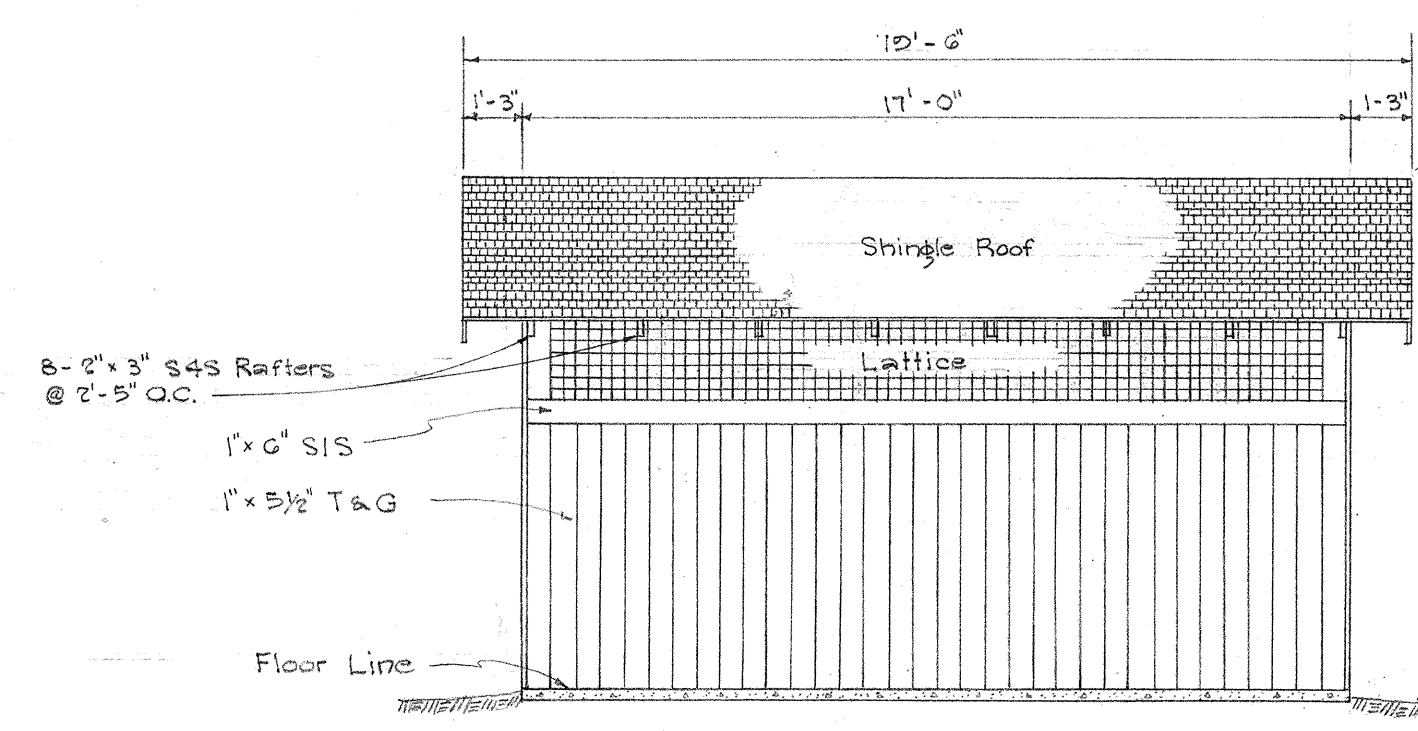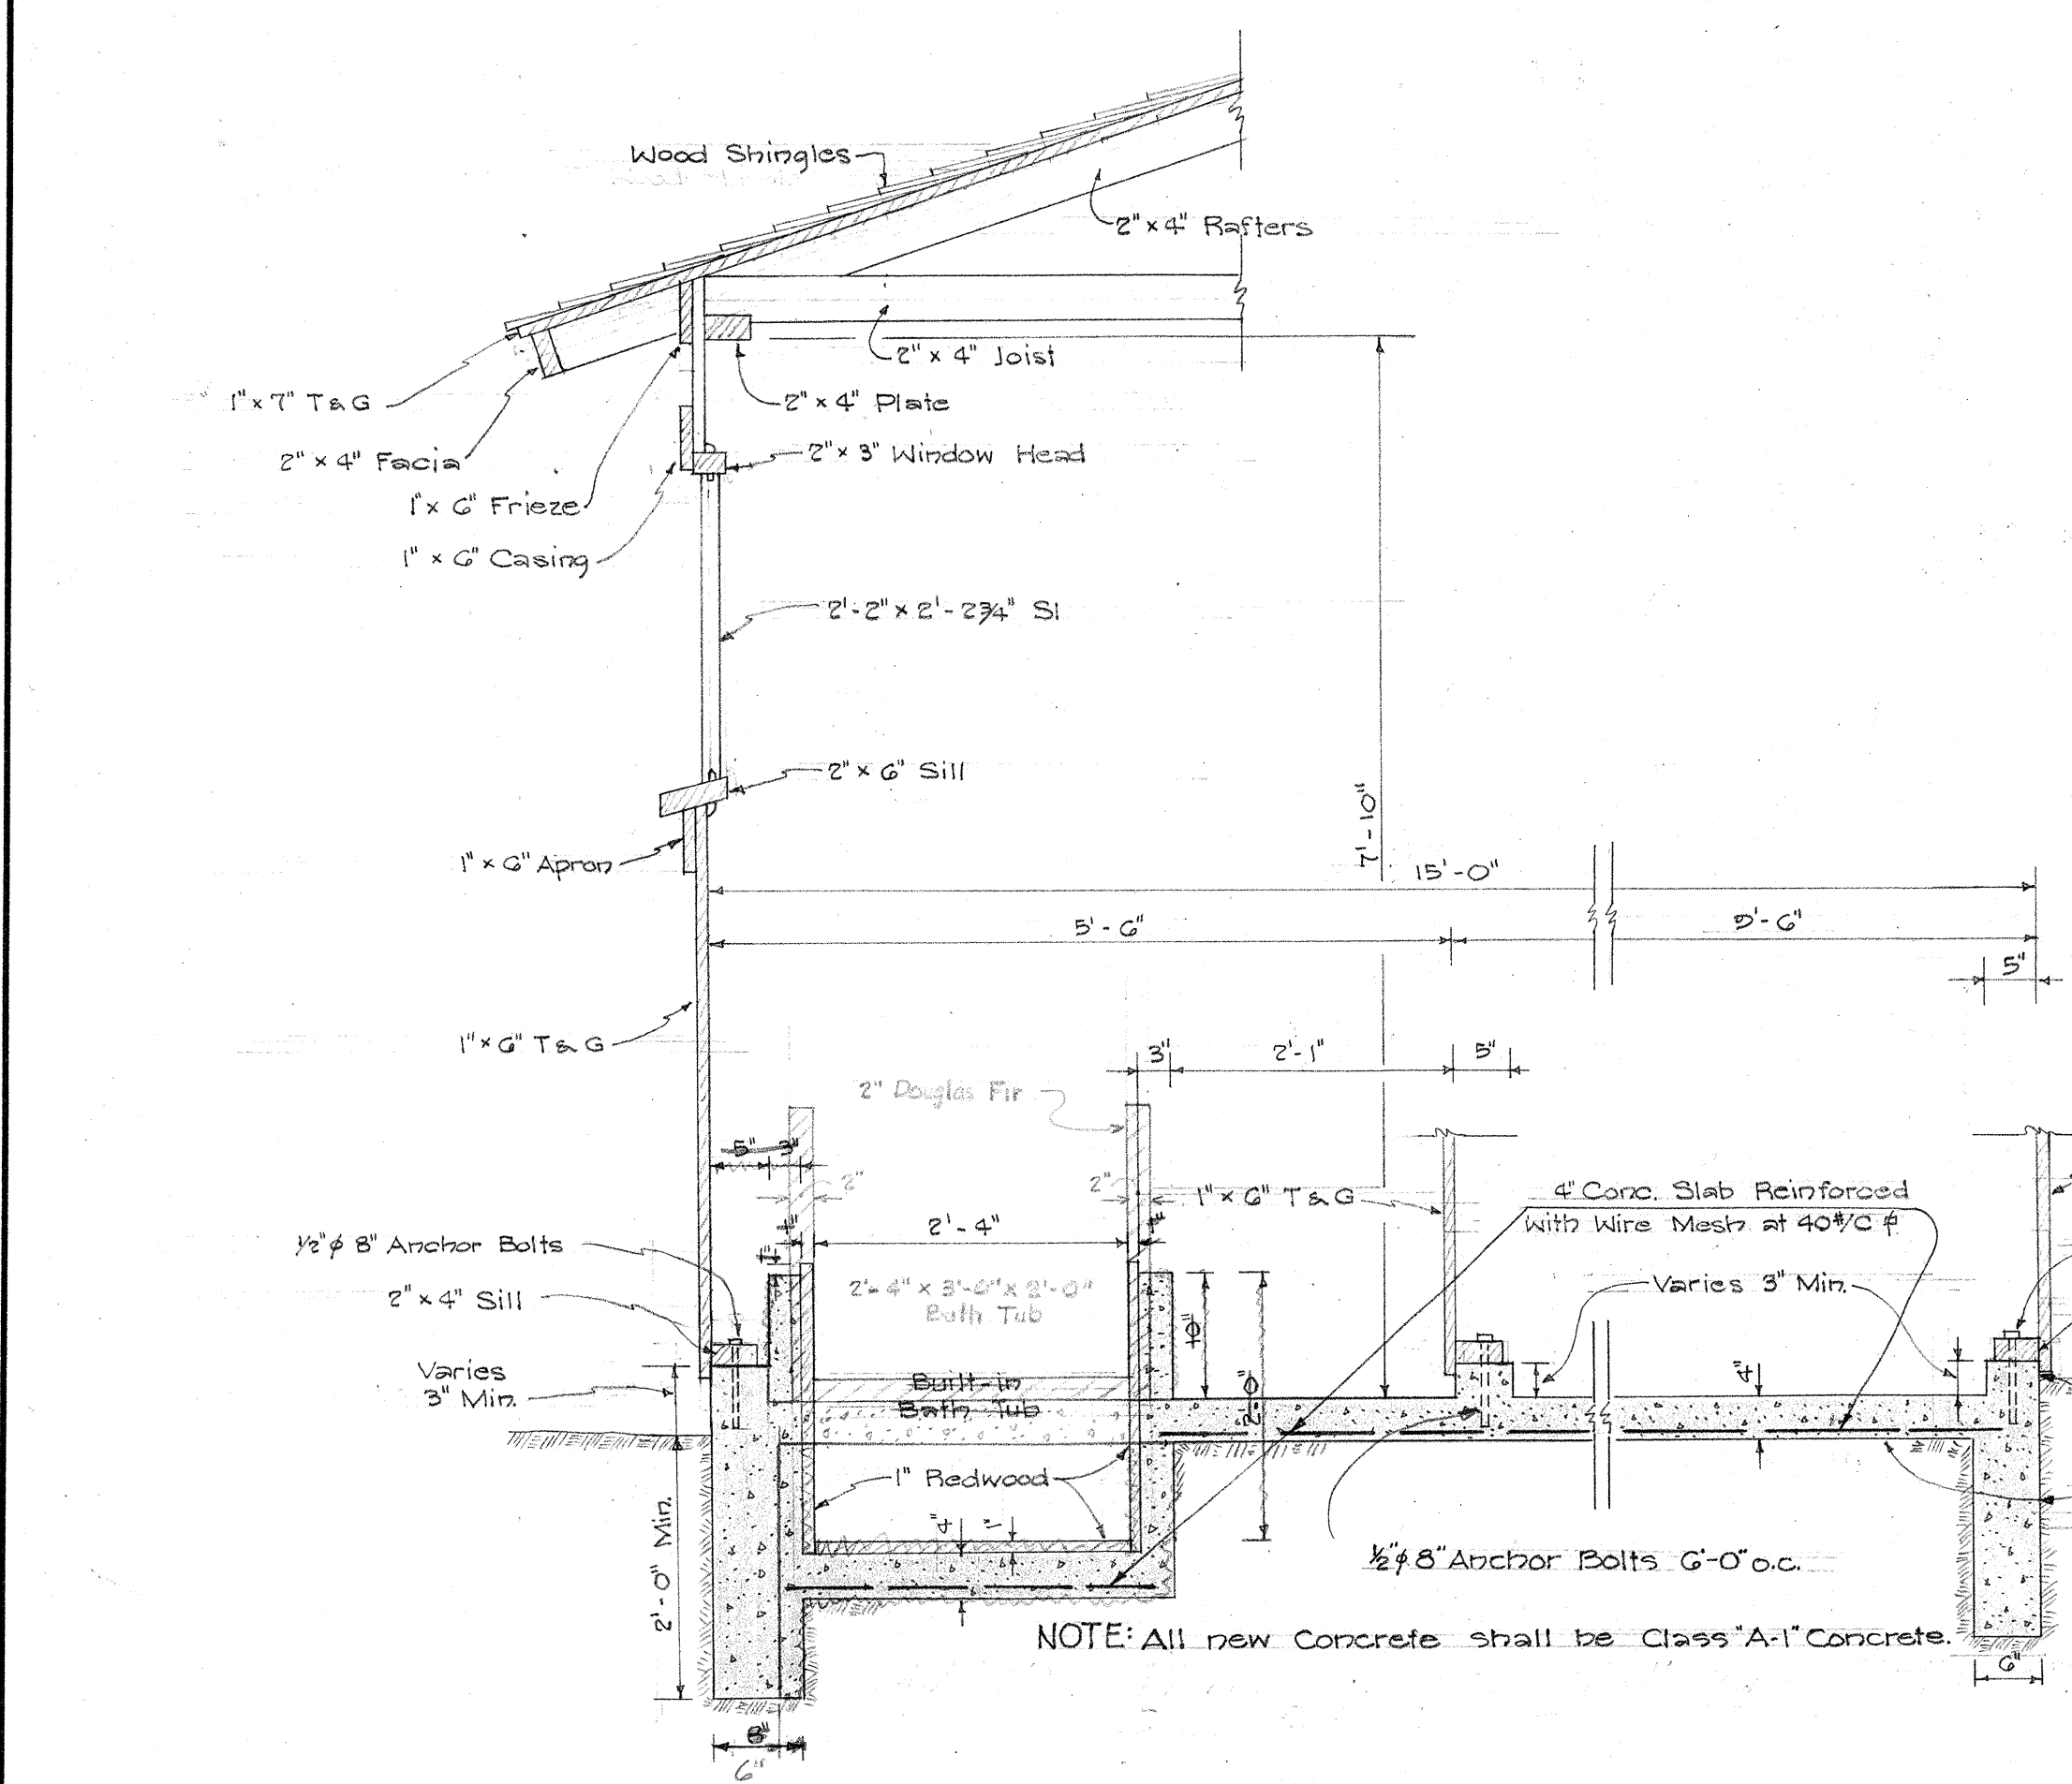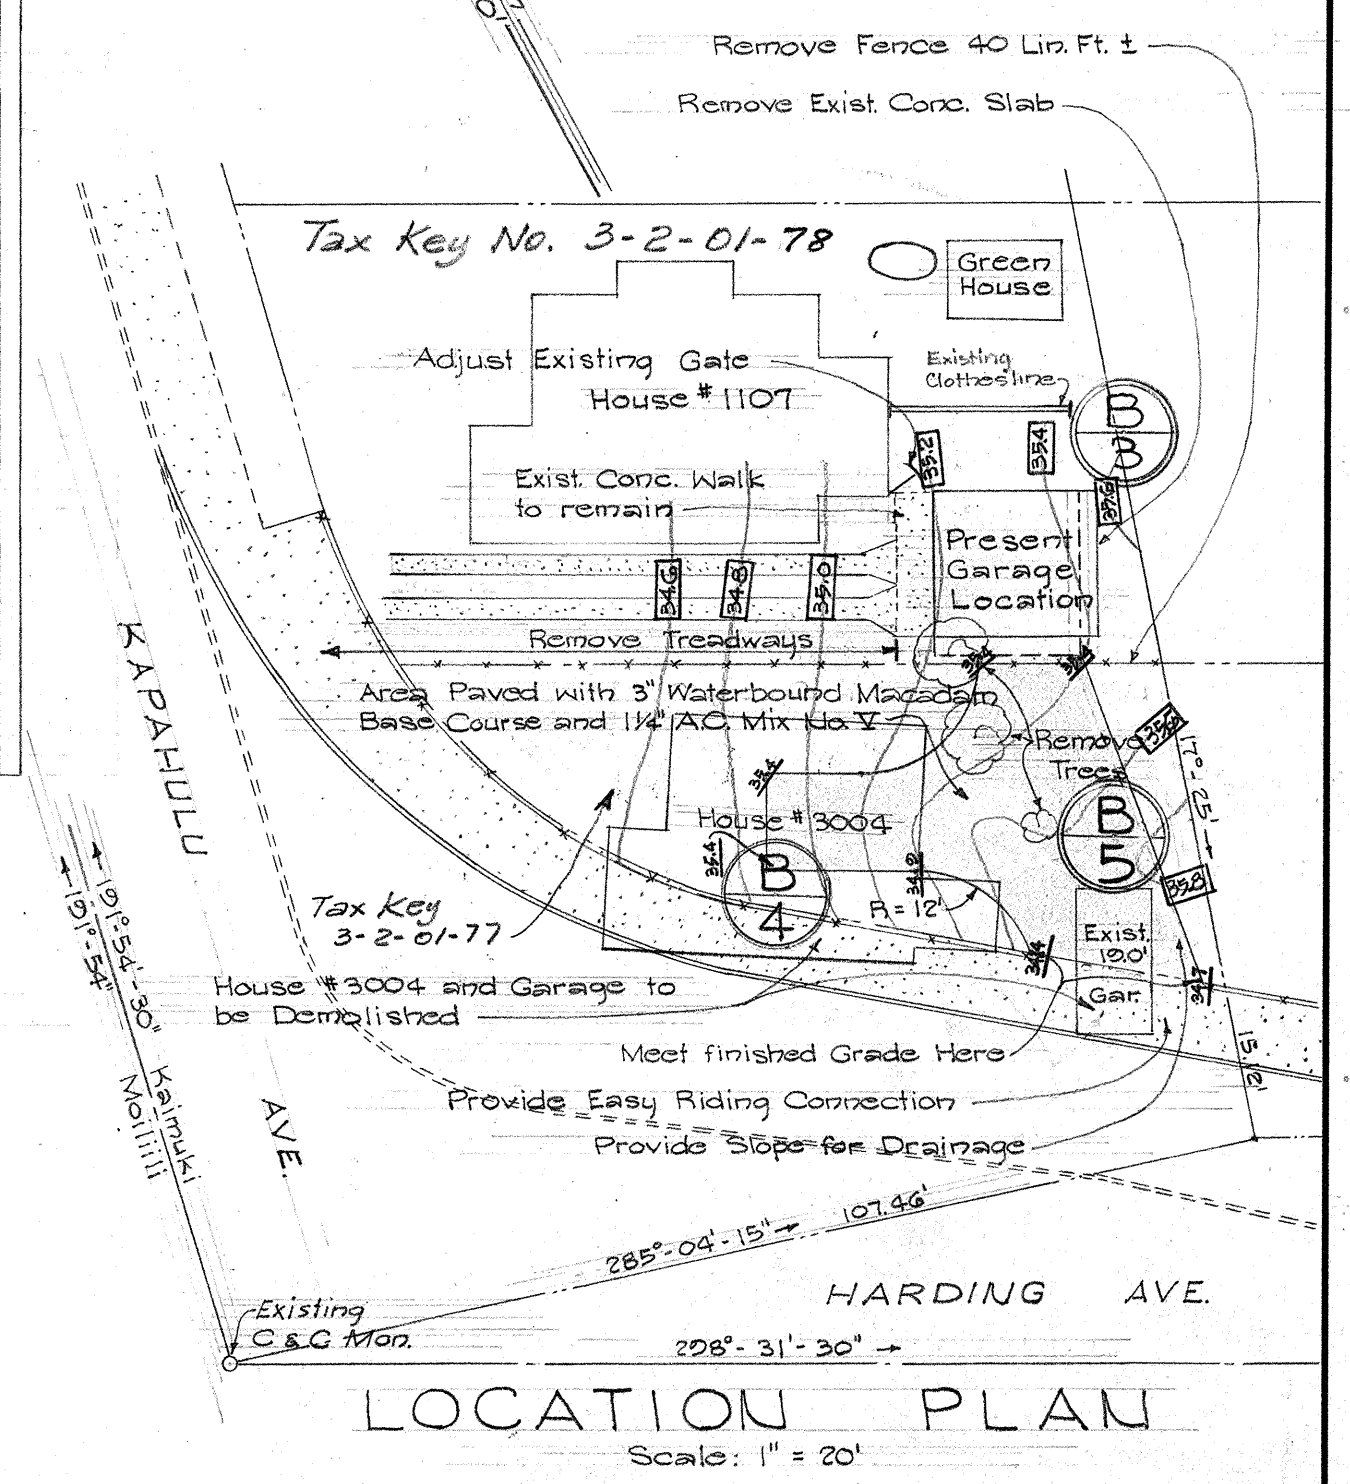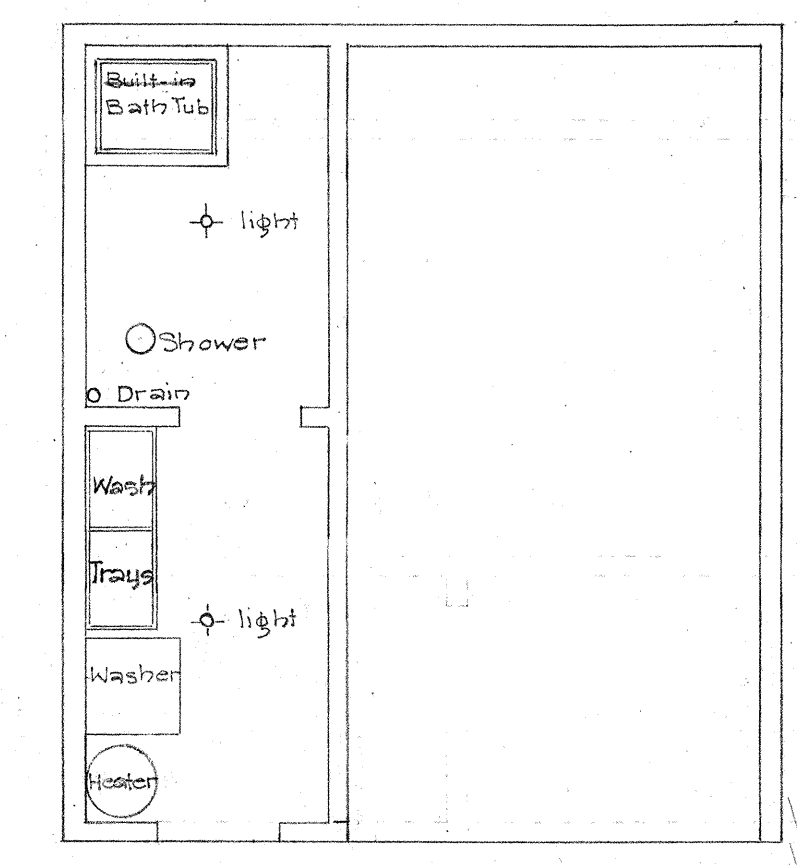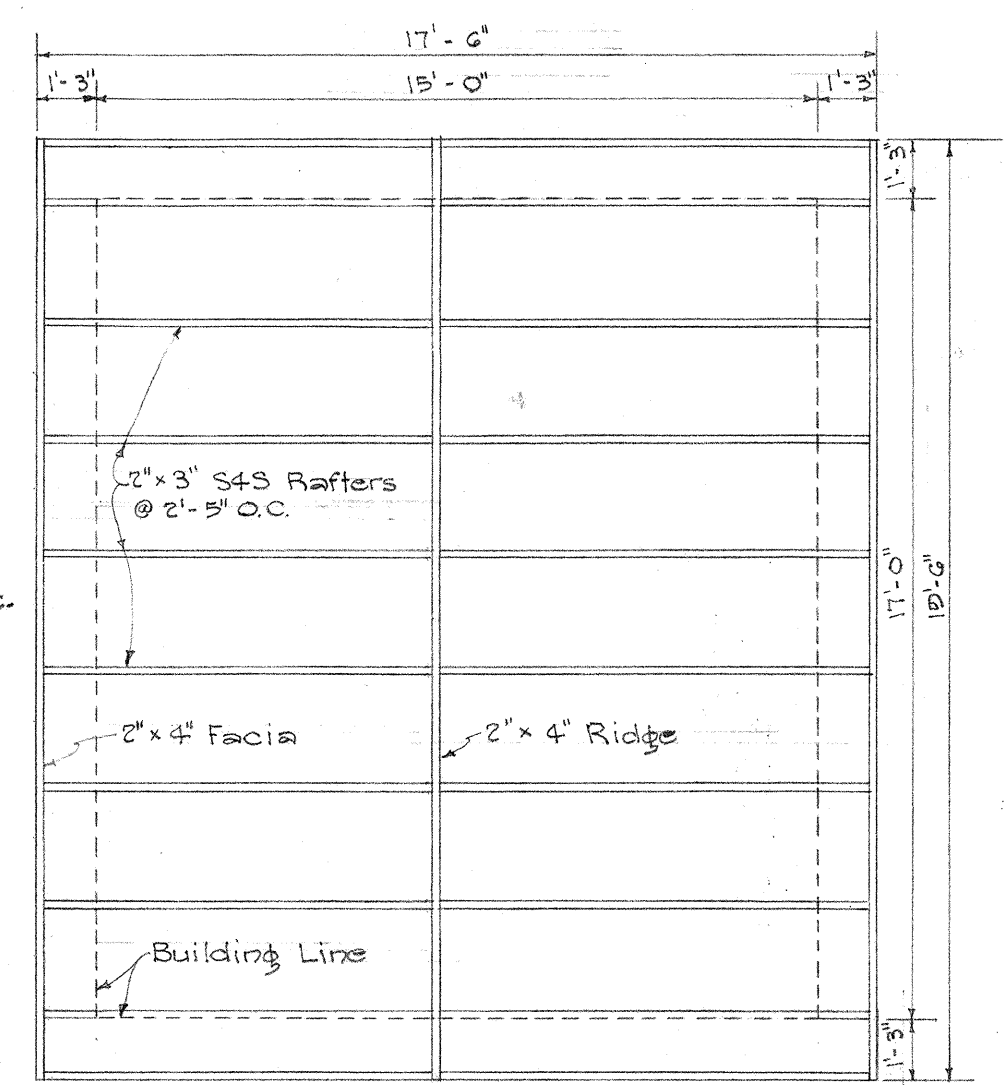

EXISTING GARAGE FRAMING BEFORE RELOCATION

Approved by:
 Sakeo Hirabayashi
 Approved by:
 Justice Hirabayashi
 Owners Tax Key No. 3-2-01-78
 Date: 1/17/53

TERRITORIAL HIGHWAY DEPARTMENT
 TERRITORY OF HAWAII
 RELOCATION AND DEMOLITION OF CERTAIN BLDGS AND OTHER IMPROVEMENTS OUTSIDE THE HIGHWAY RIGHTS-OF-WAY REQUIRED FOR FEDERAL AID
 PROJECT NO. F 50 (7)
 JUNCTION KING-WAIAIAE TO JUNCTION KAPAEHULU-HARDING
 Scale: As Noted August, 1953