

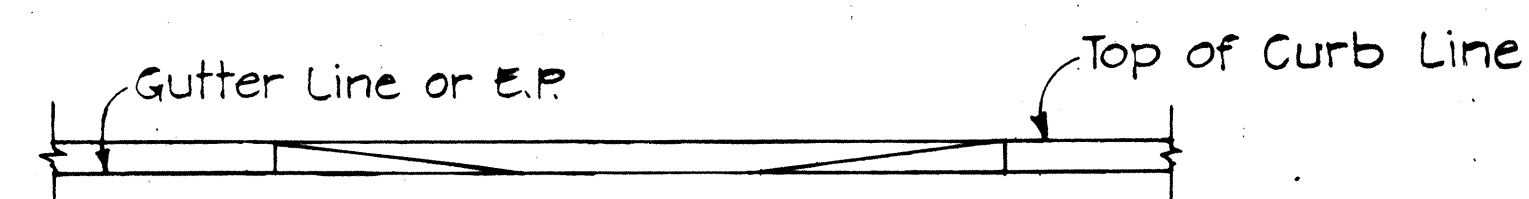



FED. ROAD DIST. NO.	STATE	FED. AID PROJ. NO.	FISCAL YEAR	SHEET NO.	TOTAL SHEETS
HAWAII	HAW.	HES-0300(2)	1983	12	25

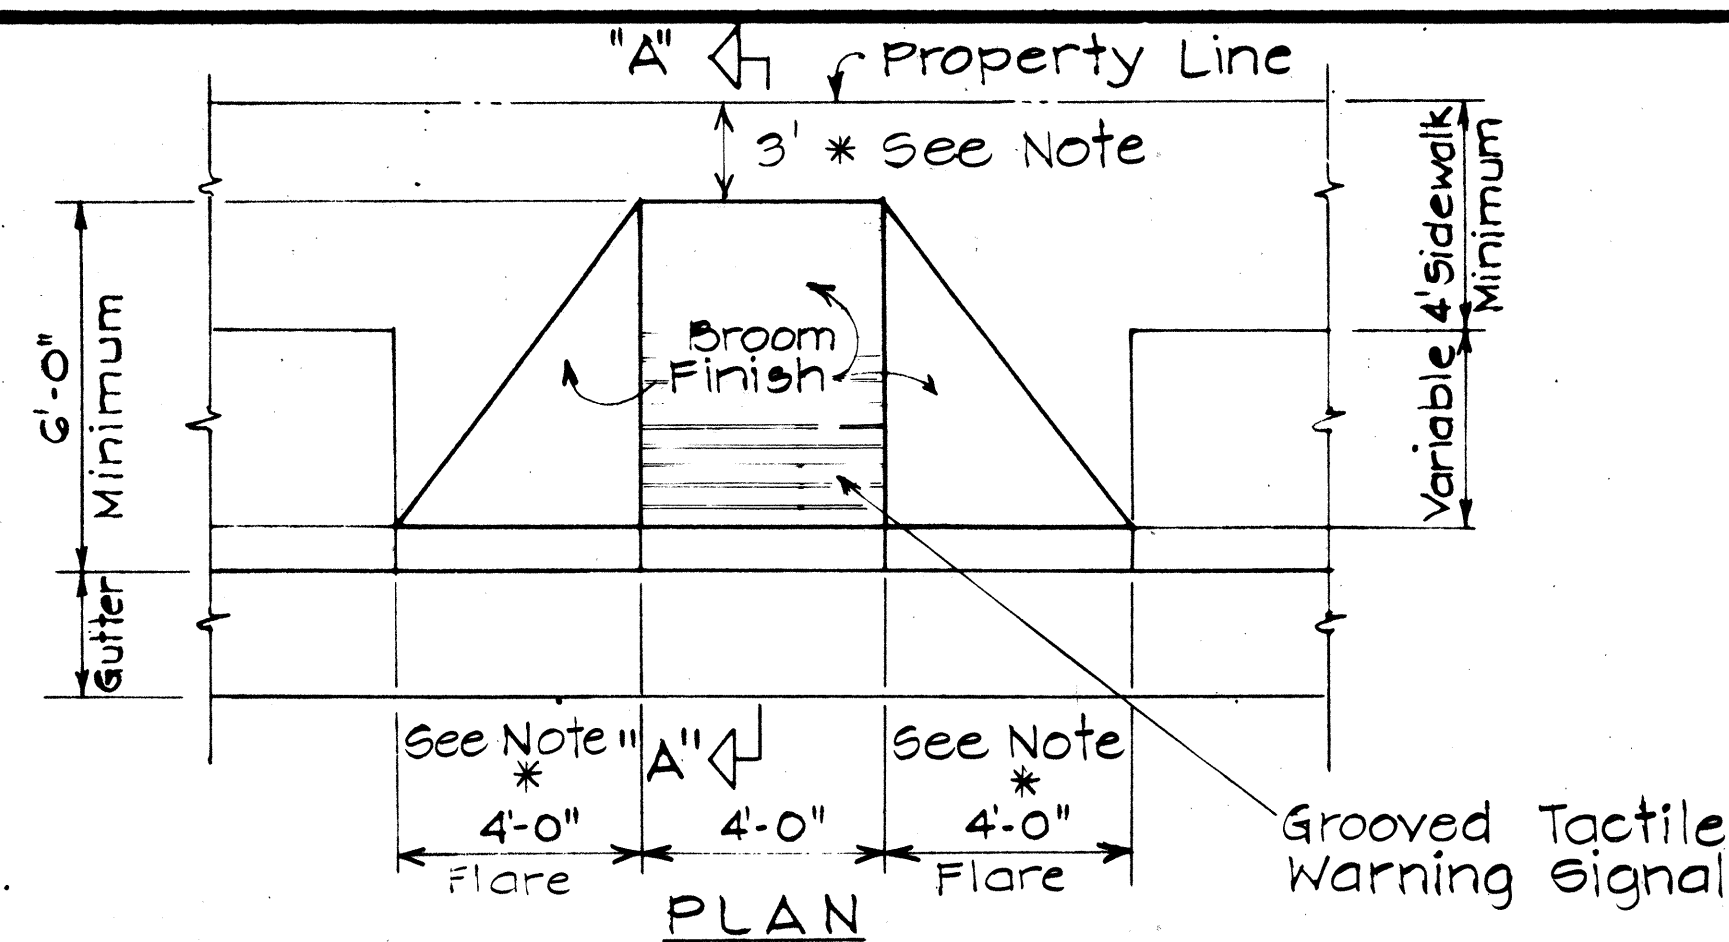



* Where dimension is less than 3', Flare width shall be 5'

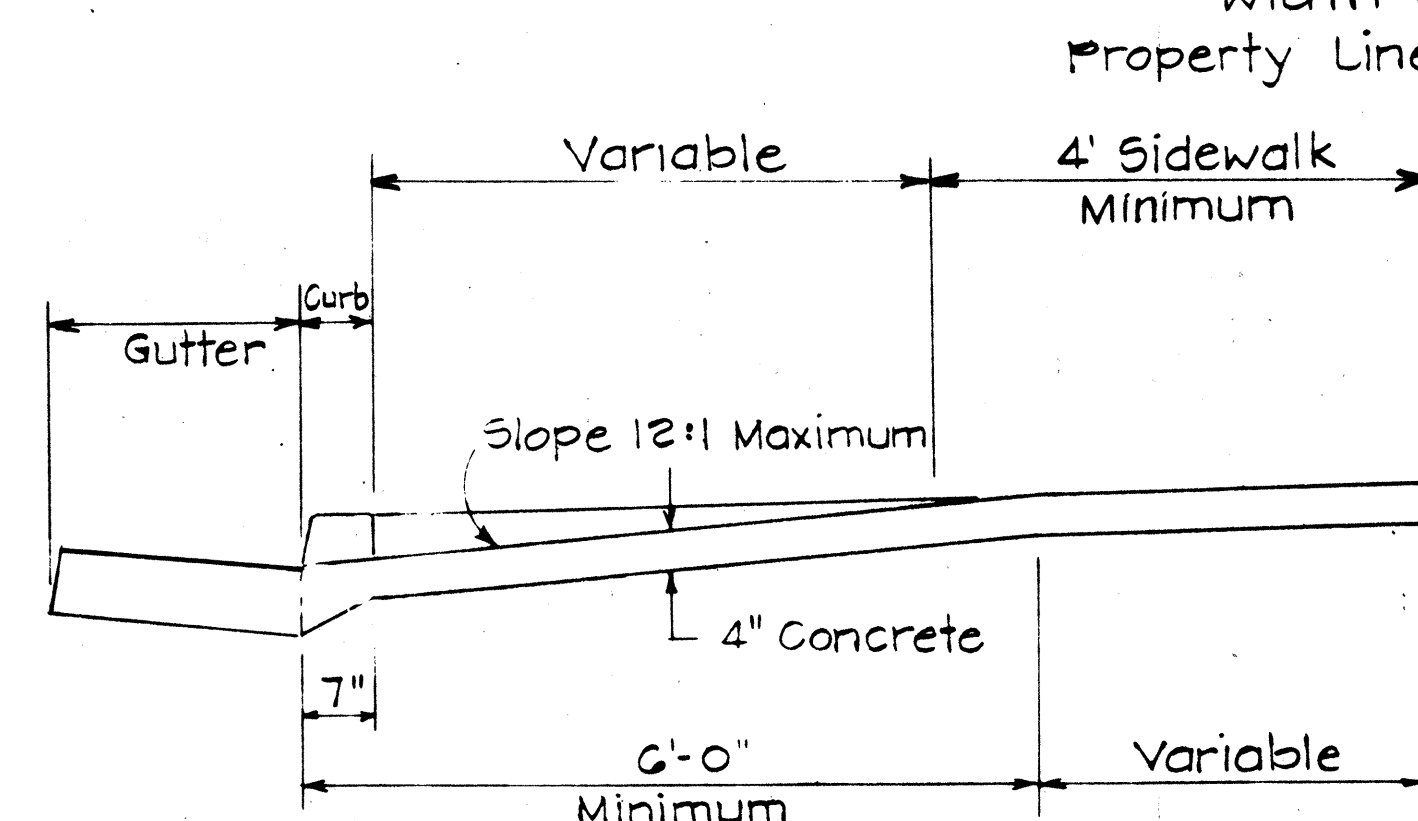

WHEELCHAIR RAMP - TYPE "A"
USE WHERE OBSTRUCTIONS EXIST


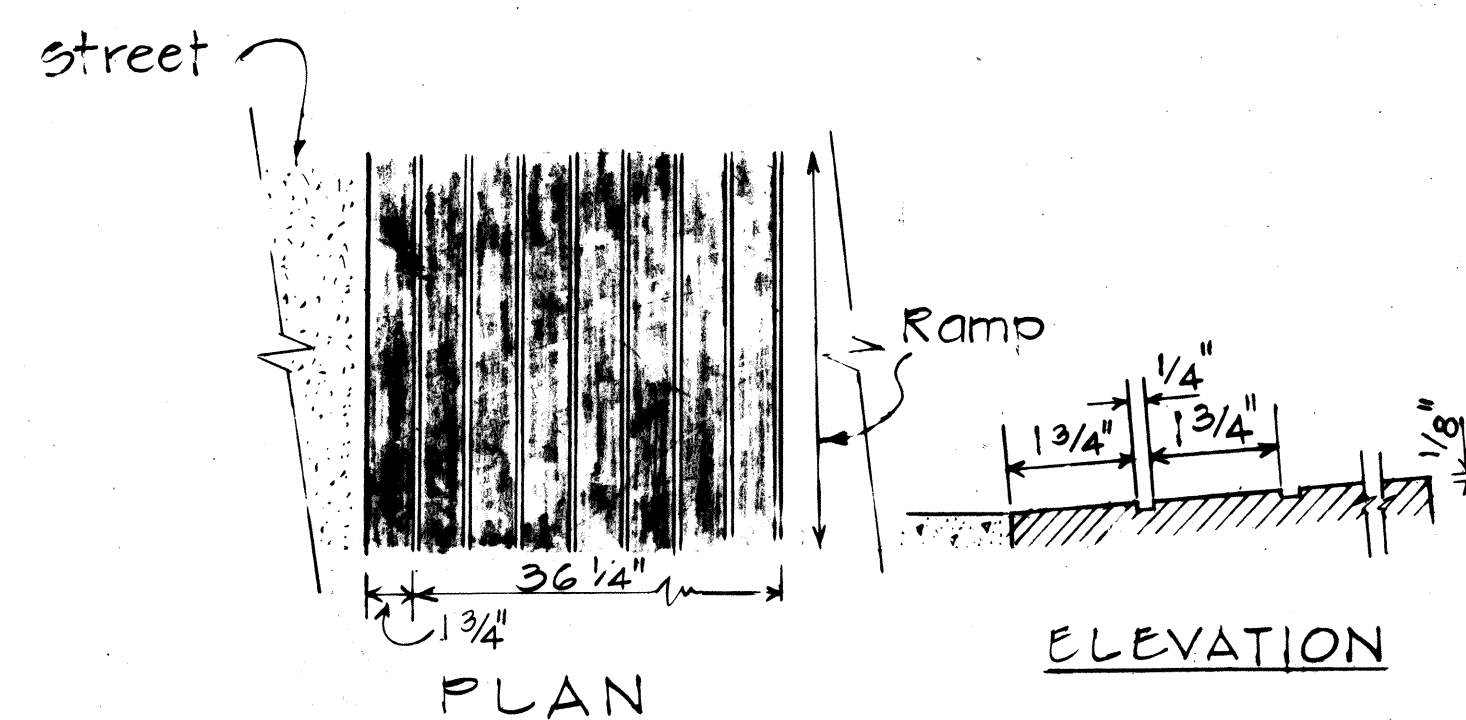


GROOVED TACTILE WARNING SIGNAL

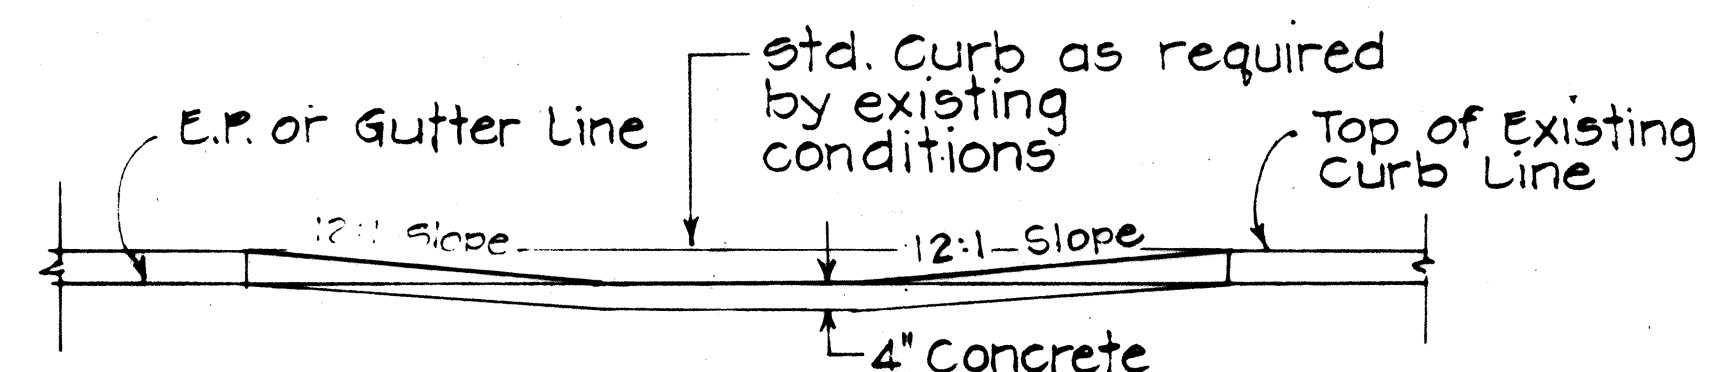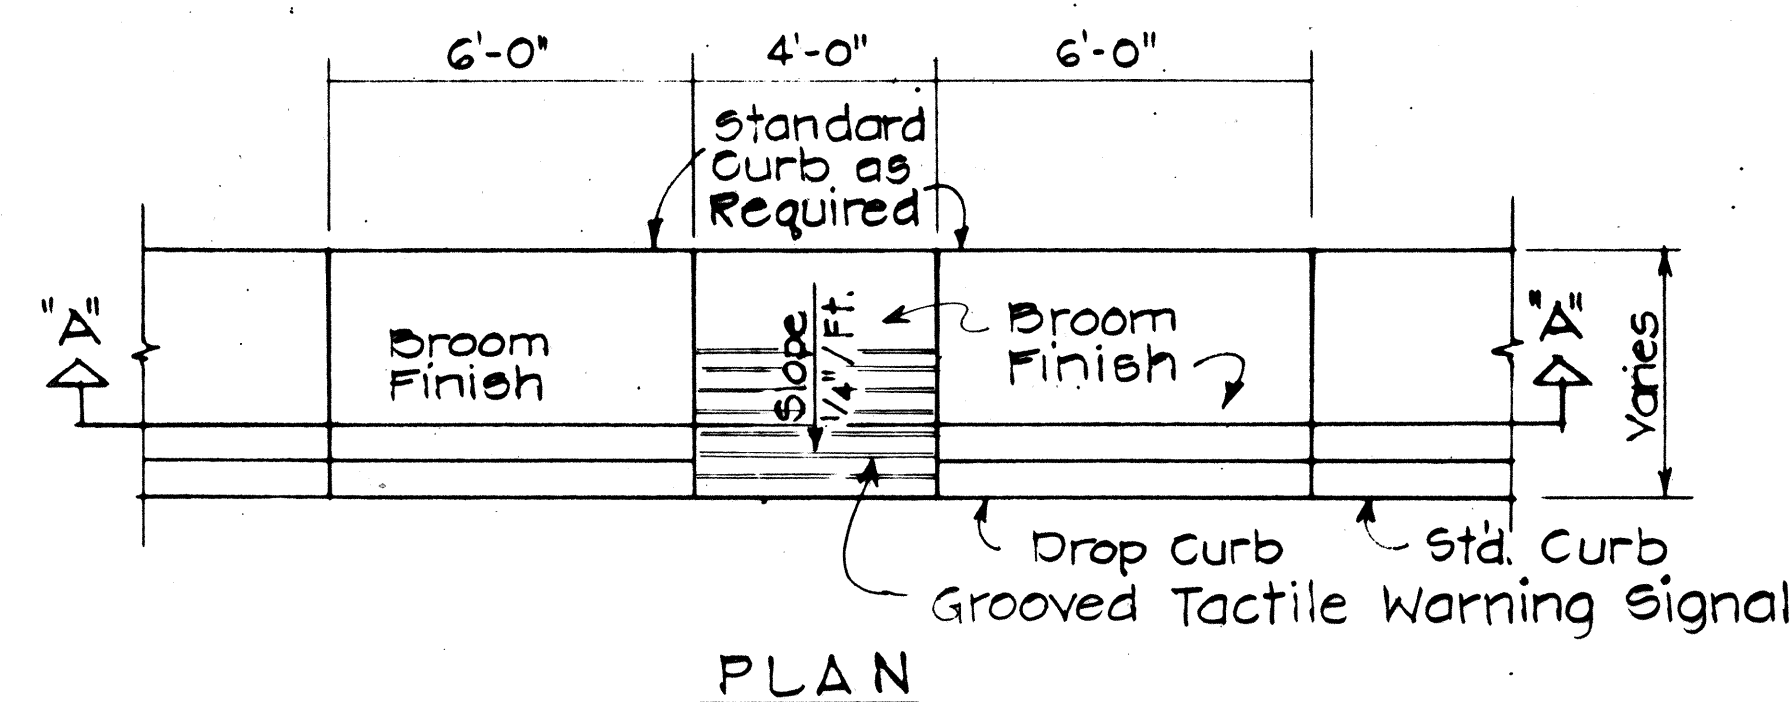



SECTION "A-A"

WHEELCHAIR RAMP - TYPE "B"
USE AT SIDEWALKS WITH LESS THAN 6'-0" WIDTH

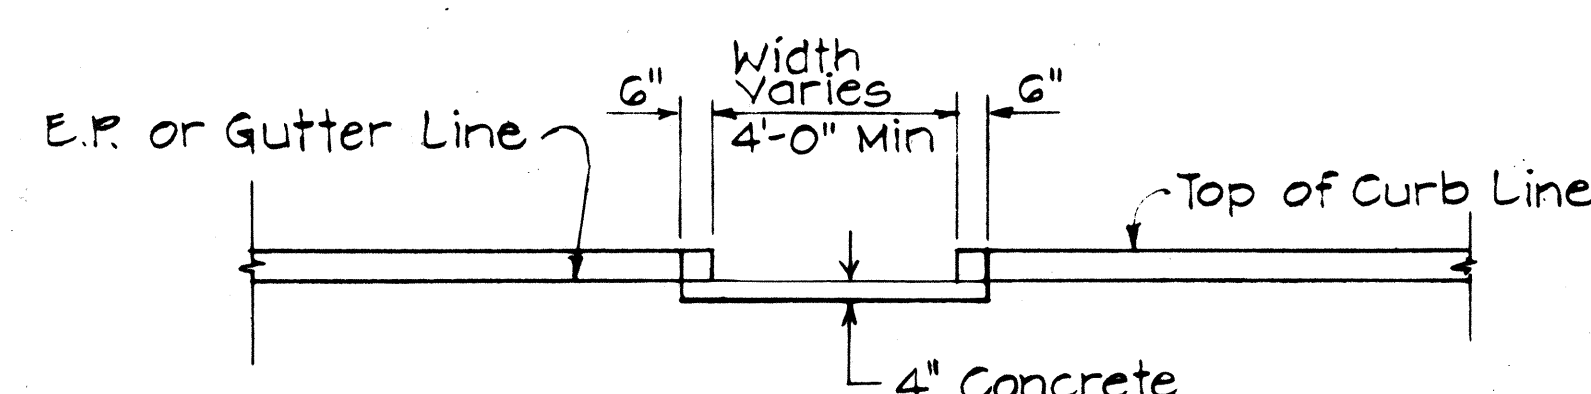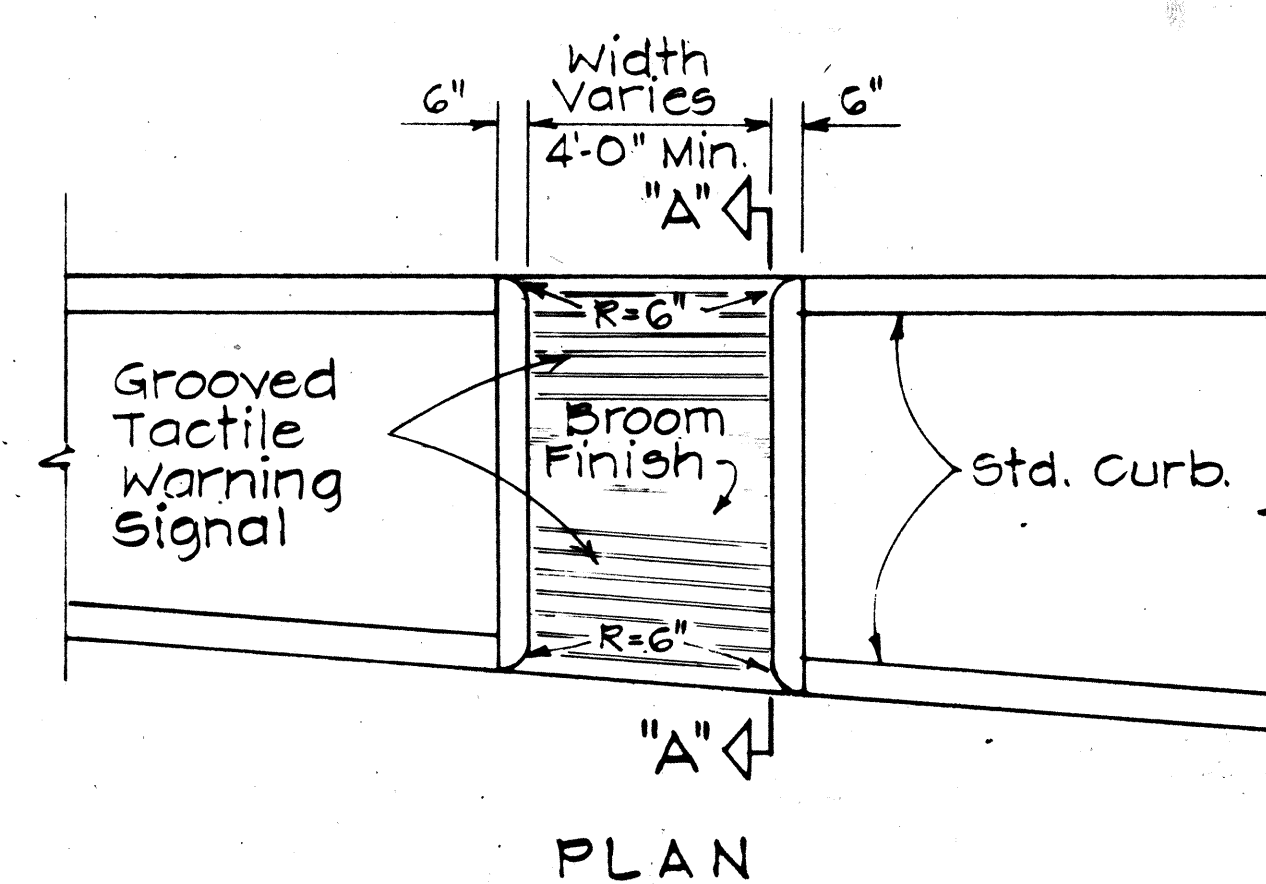


SECTION "A-A"

WHEELCHAIR RAMP - TYPE "C"
USE AT MEDIAN CROSSINGS, ISLANDS

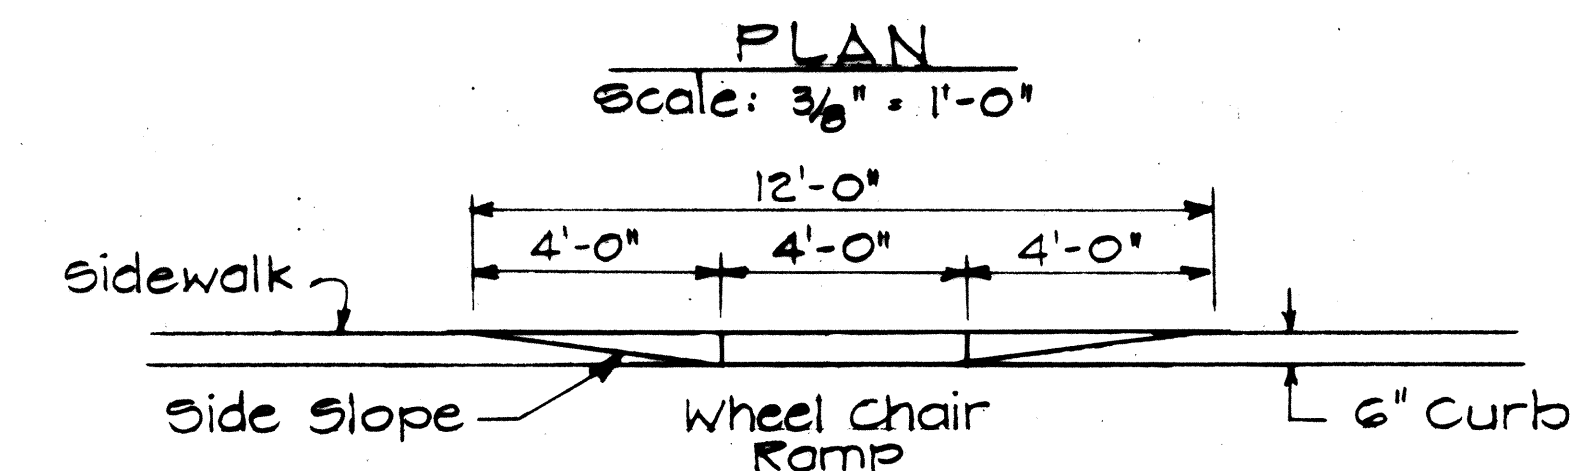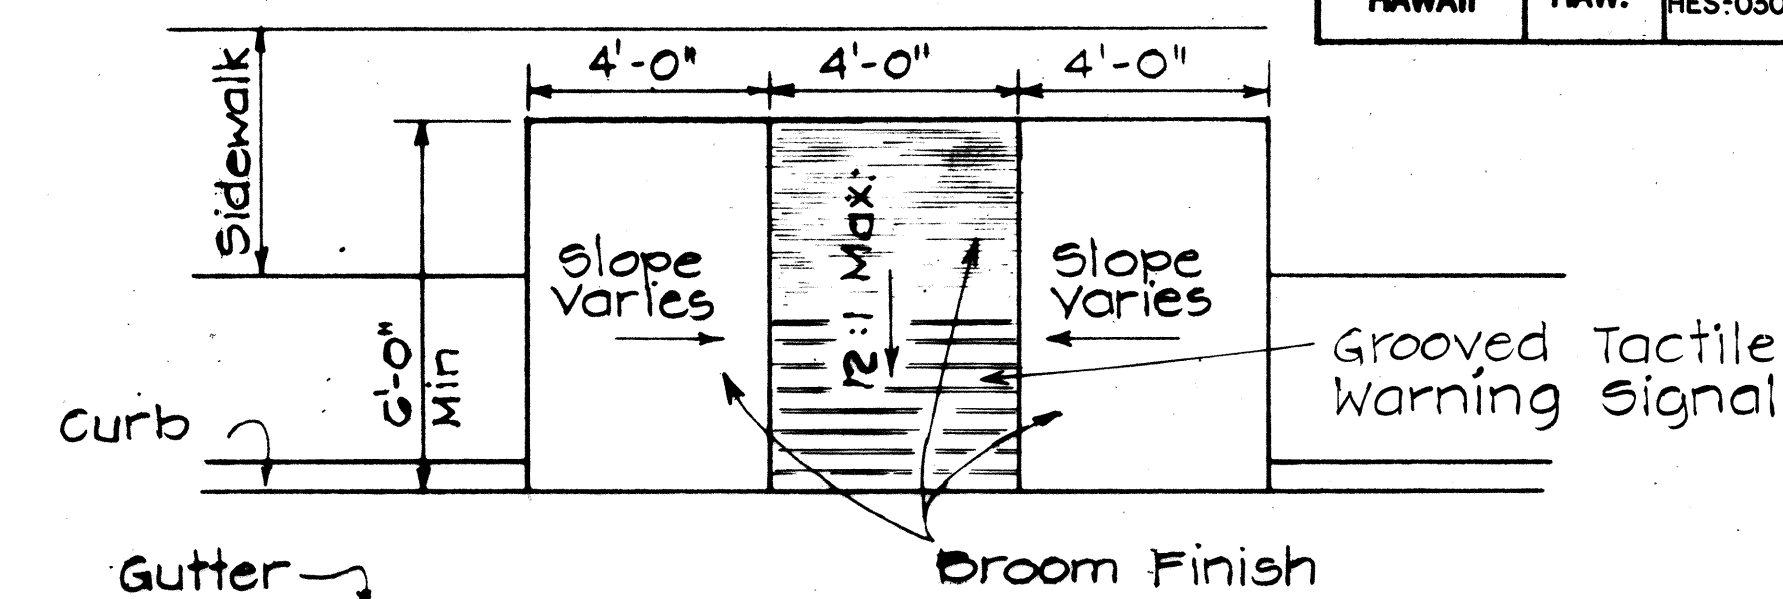

SECTION "A-A"

WHEELCHAIR RAMP - TYPE "D"
USE WHEN IDEAL CONDITIONS EXIST

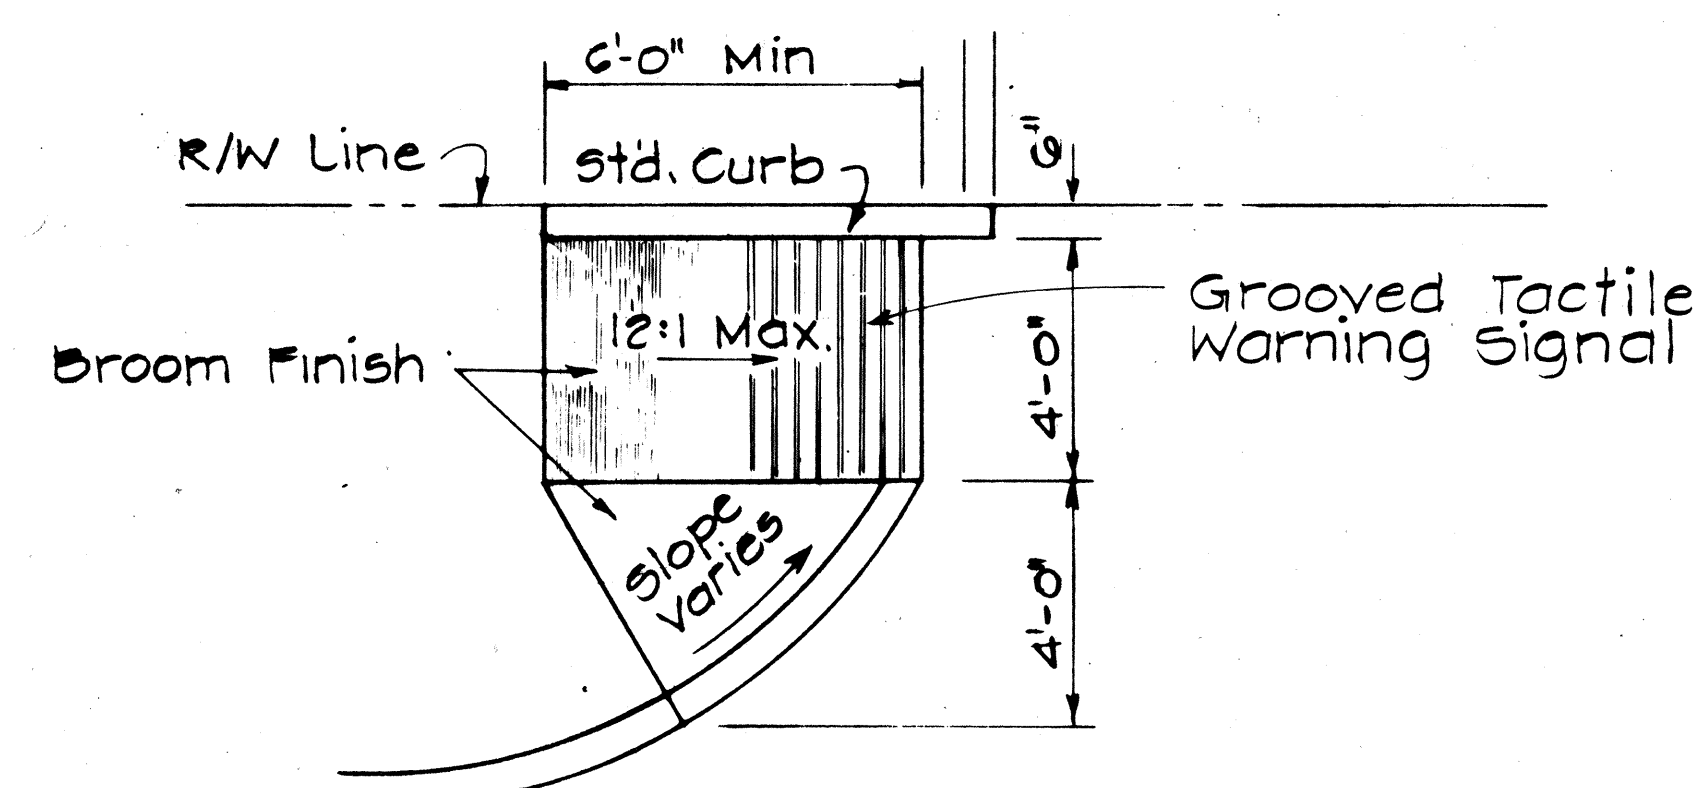

WHEELCHAIR RAMP - TYPE "E"
USE AT CURBED DRIVEWAYS

STATE OF HAWAII
DEPARTMENT OF TRANSPORTATION
HIGHWAYS DIVISION

TYPICAL DETAILS OF
WHEEL CHAIR RAMPS

Scale: As Shown May, 1978

SHEET NO. 2 OF 2 SHEETS

DATE	
DESIGNED BY	
CHECKED BY	
NOTED BY	
ORIGINAL PLAN	