




FED. ROAD DIST. NO.	STATE	FED. AID. PROJ. NO.	FISCAL YEAR	SHEET NO.	TOTAL SHEETS
HAWAII	HAW.	STP-0300(30)	1994	15	18

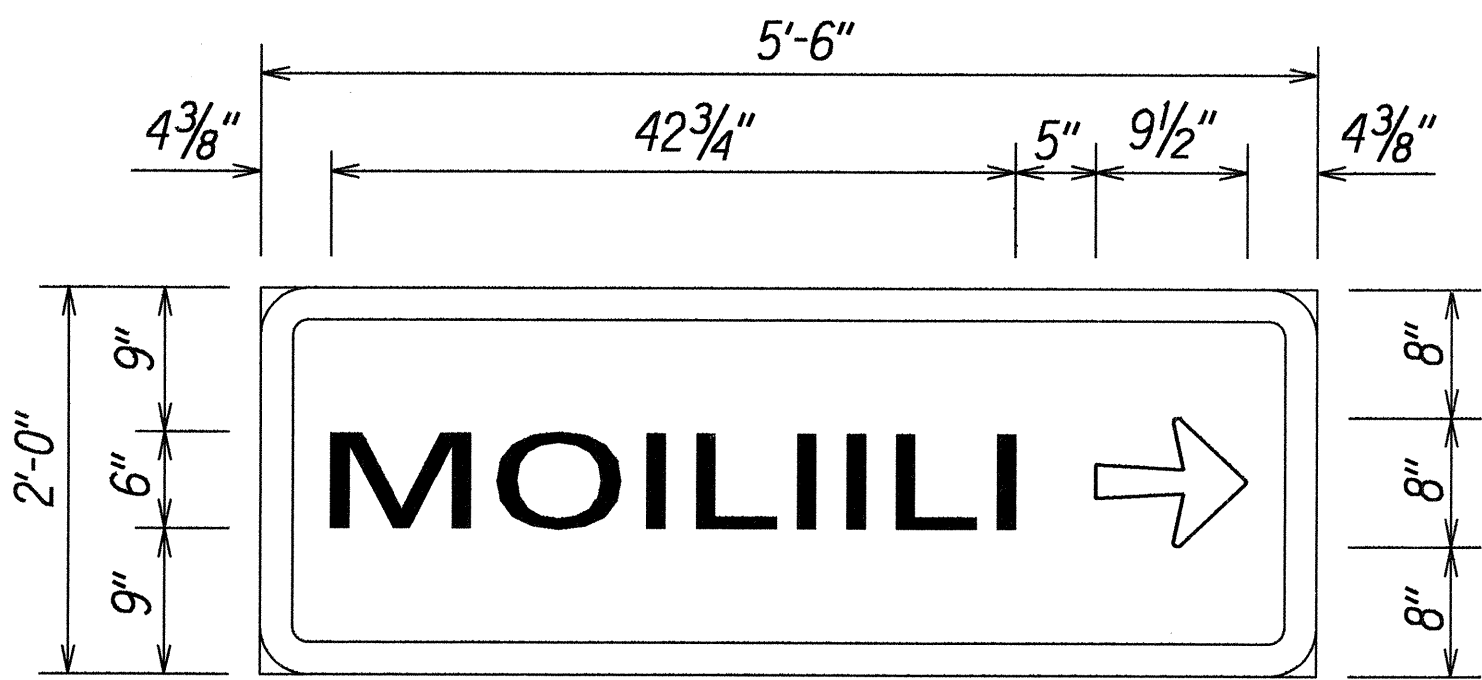


D-1
Scale: 1"=1'-0"

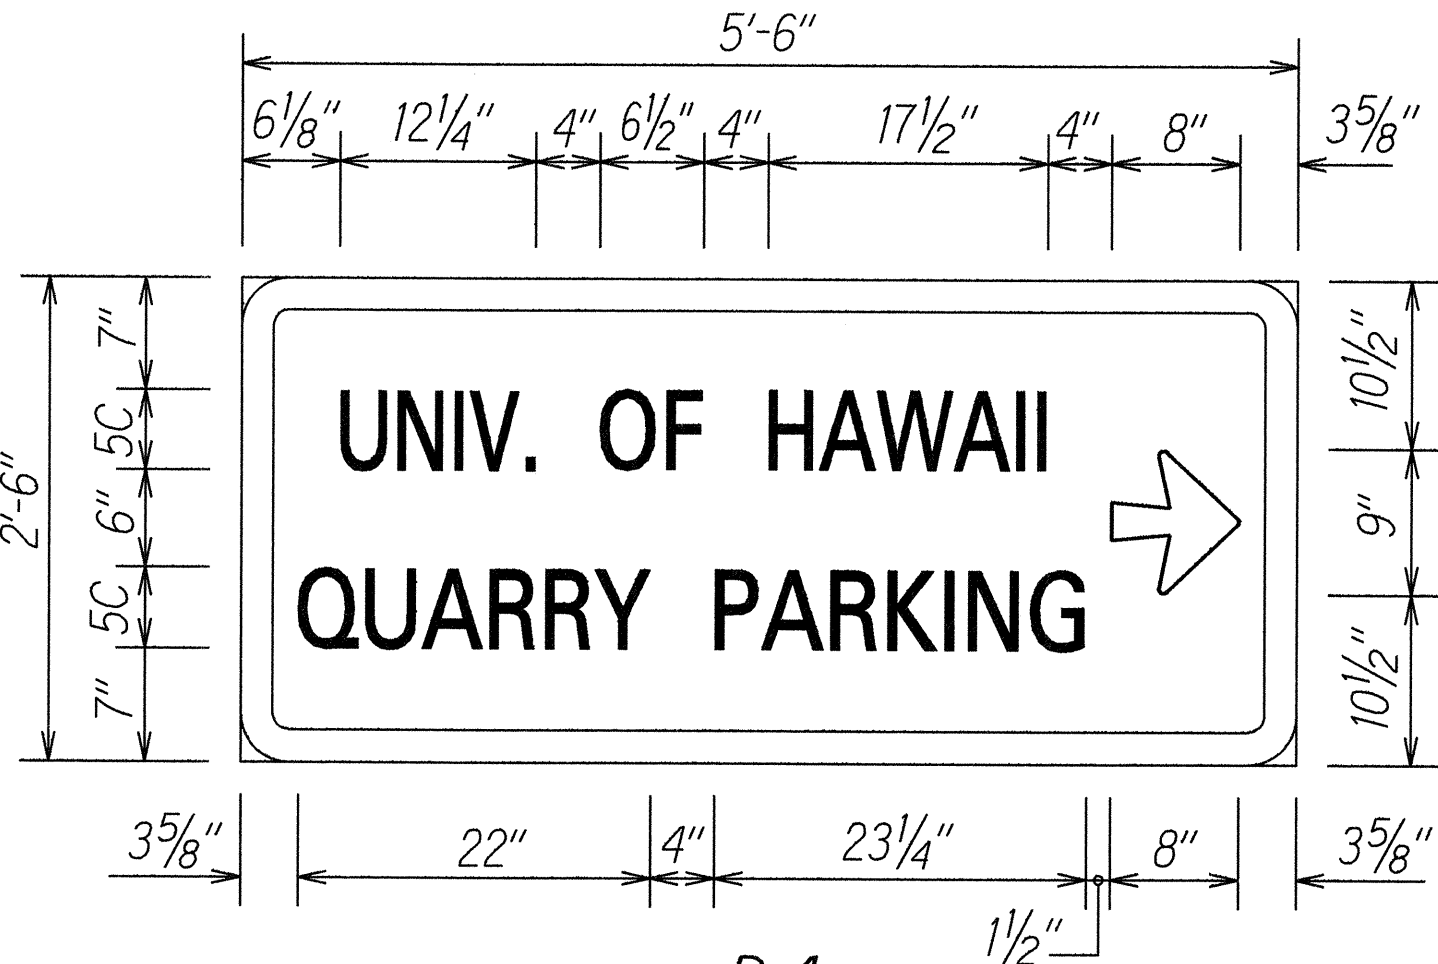


D-4
Scale: 1"=1'-0"
2.50 LBS./FT. - 2 POSTS INSTALLATION

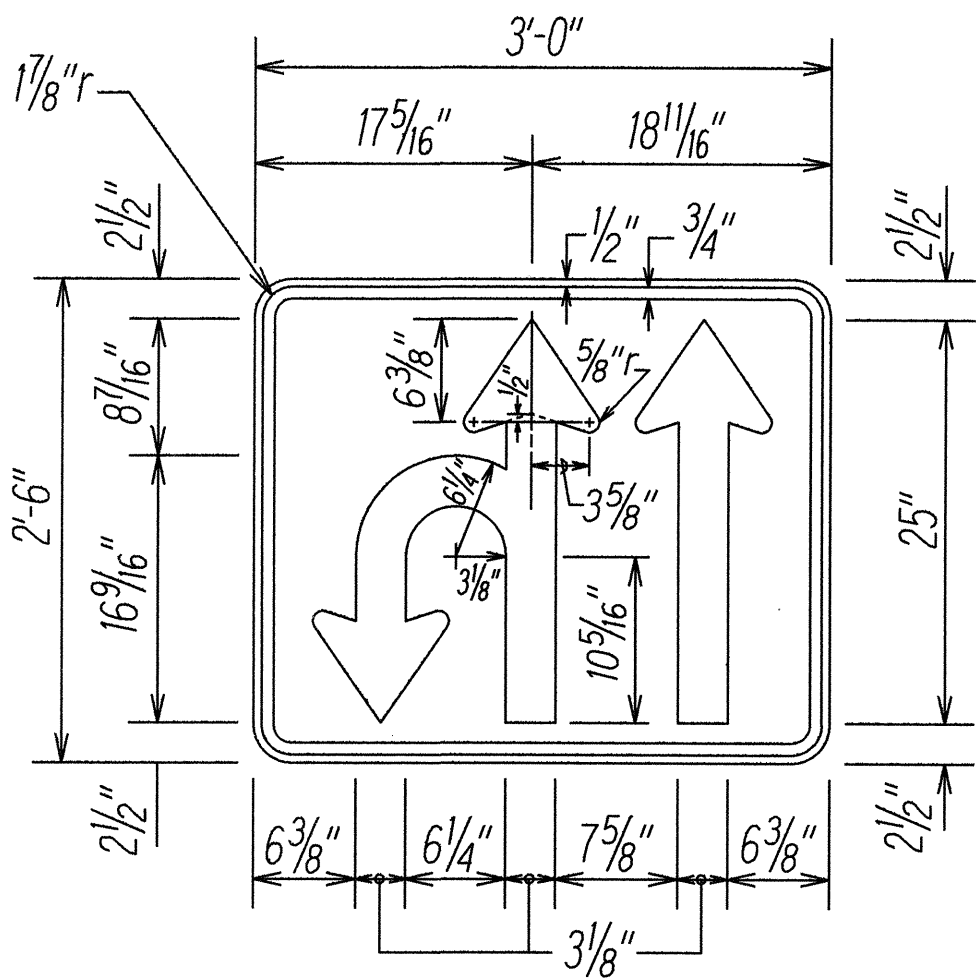


R3-50
Scale: 1"=1'-0"

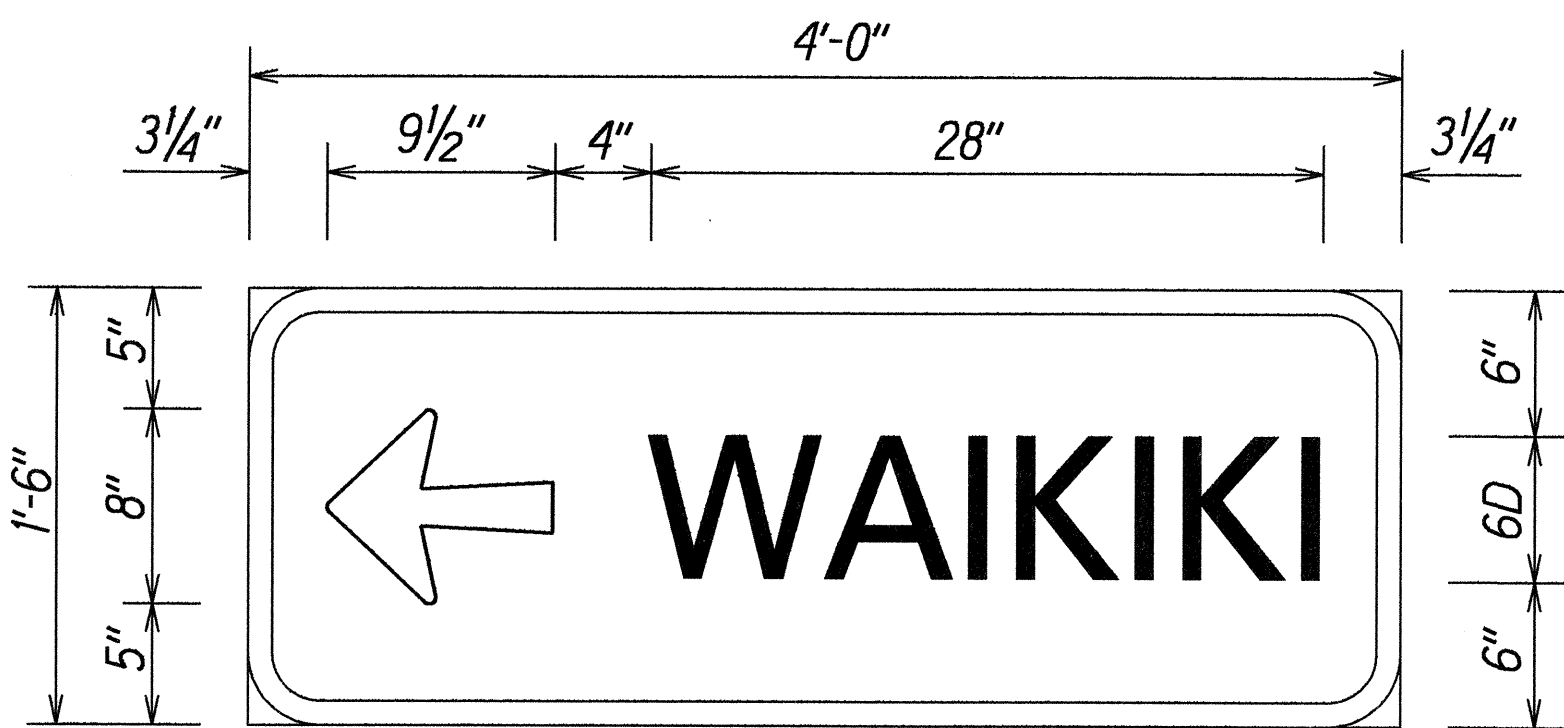


D-2
Scale: 1 1/2"=1'-0"

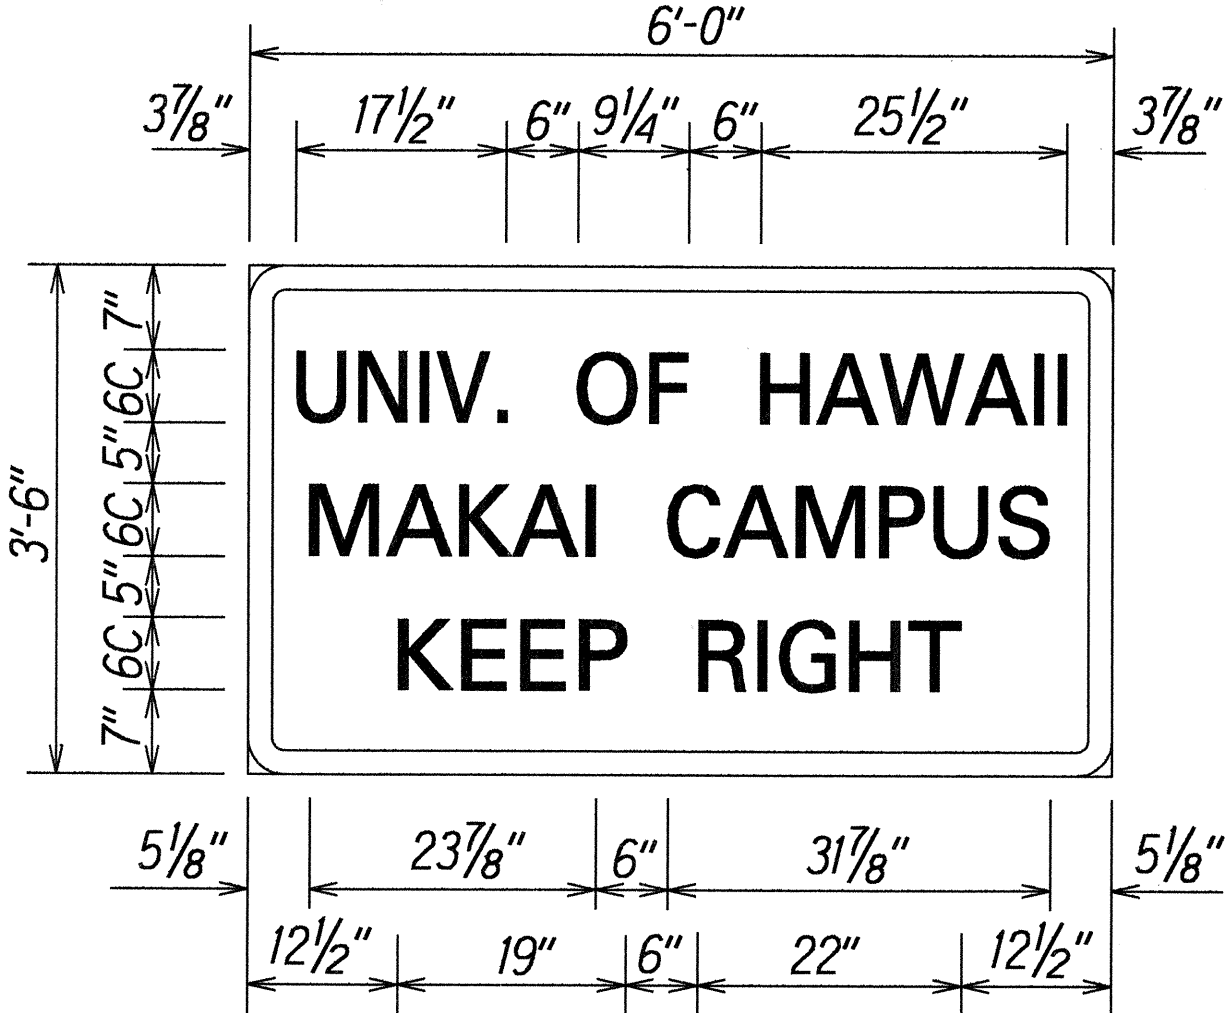

D-5
Scale: 3/4"=1'-0"
4.00 LBS./FT. - 2 POSTS INSTALLATION

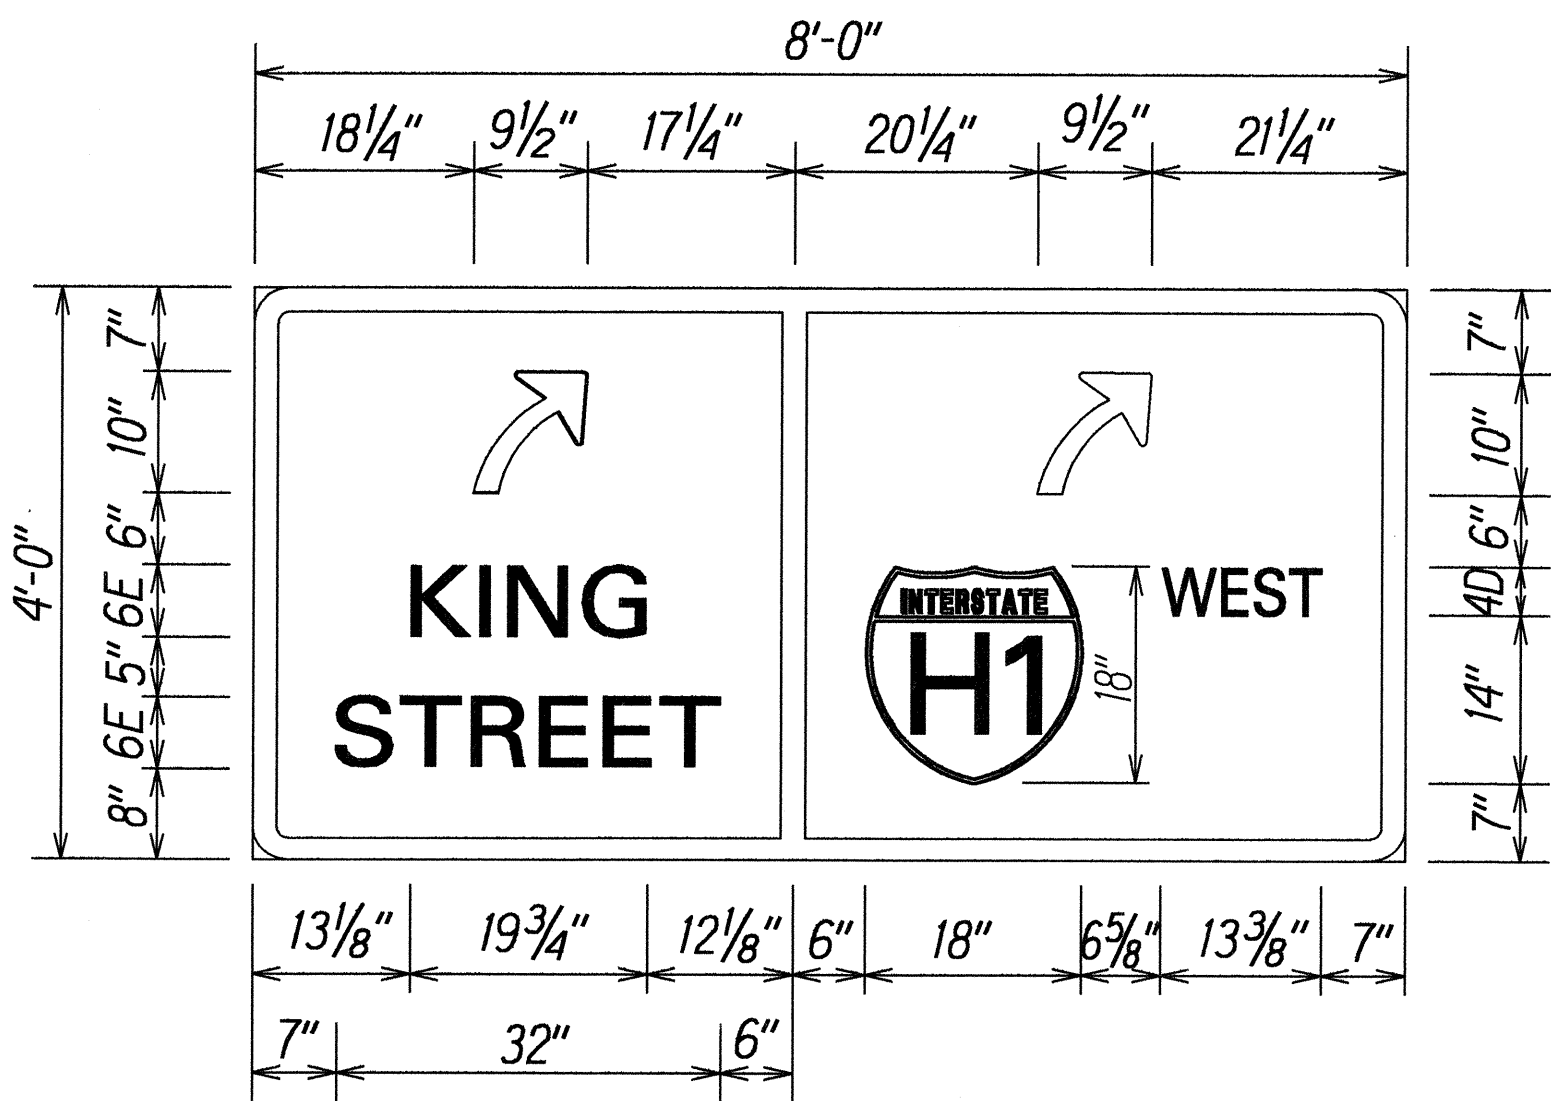


D-3
Scale: 3/4"=1'-0"
4.00 LBS./FT. - 3 POSTS INSTALLATION

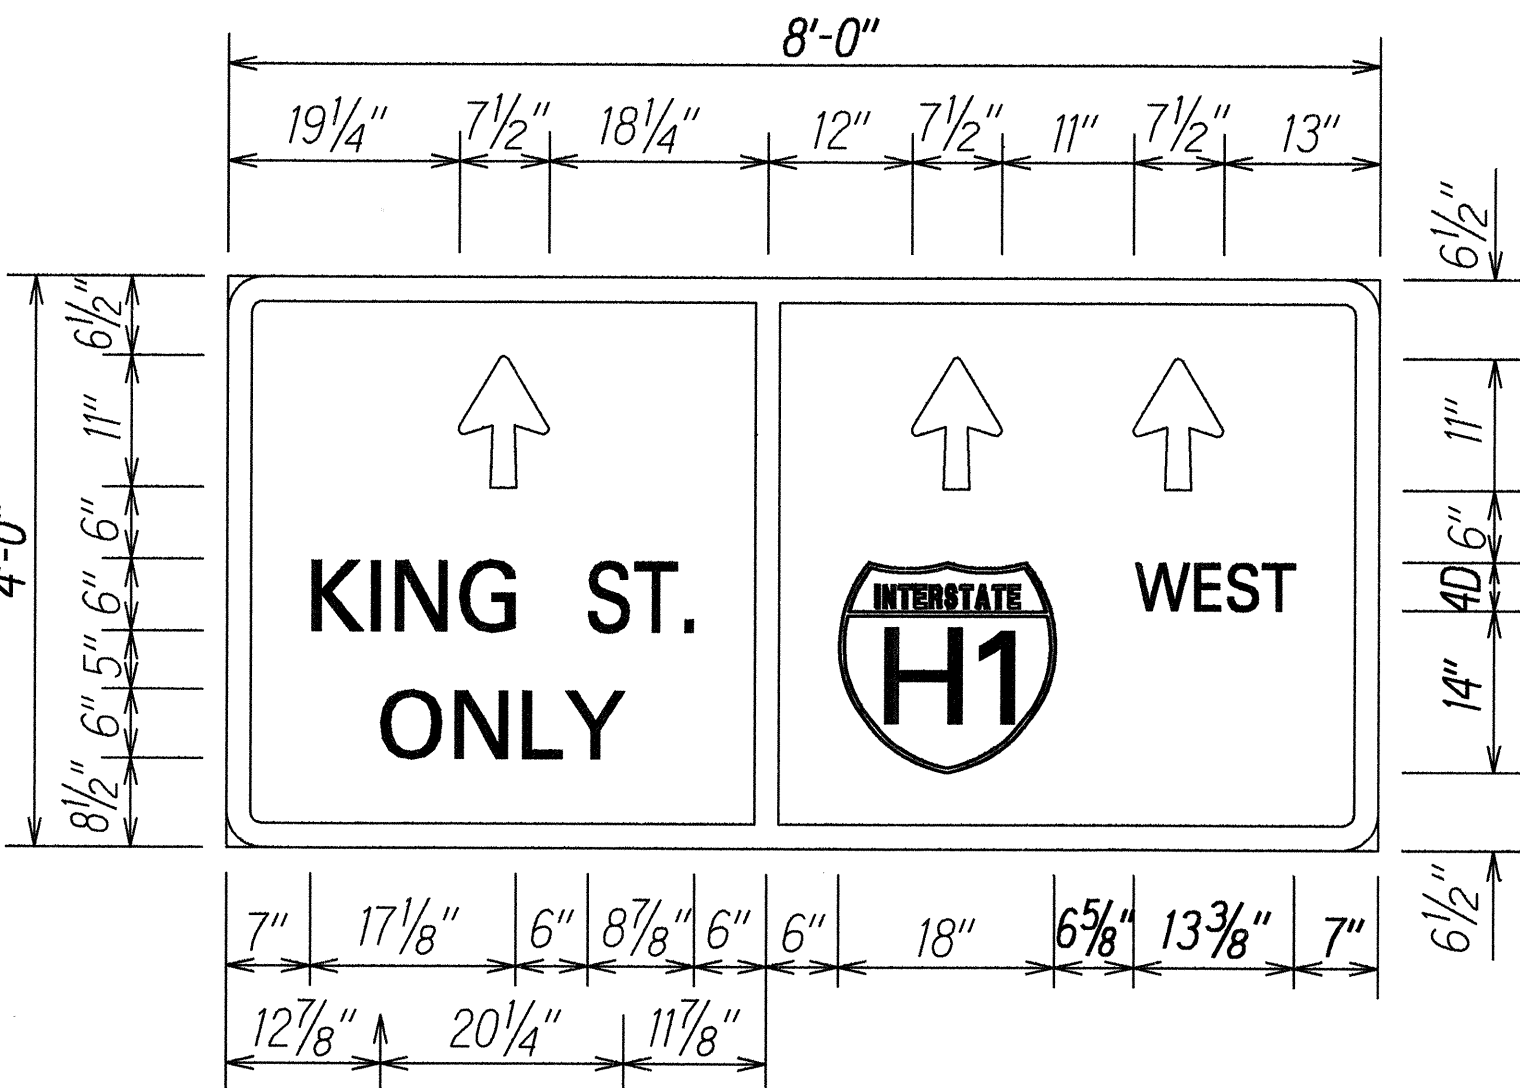

D-6
Scale: 3/4"=1'-0"
S4x7.7 BREAK-AWAY SIGN POSTS



R7-108a
Scale: 3"=1'-0"

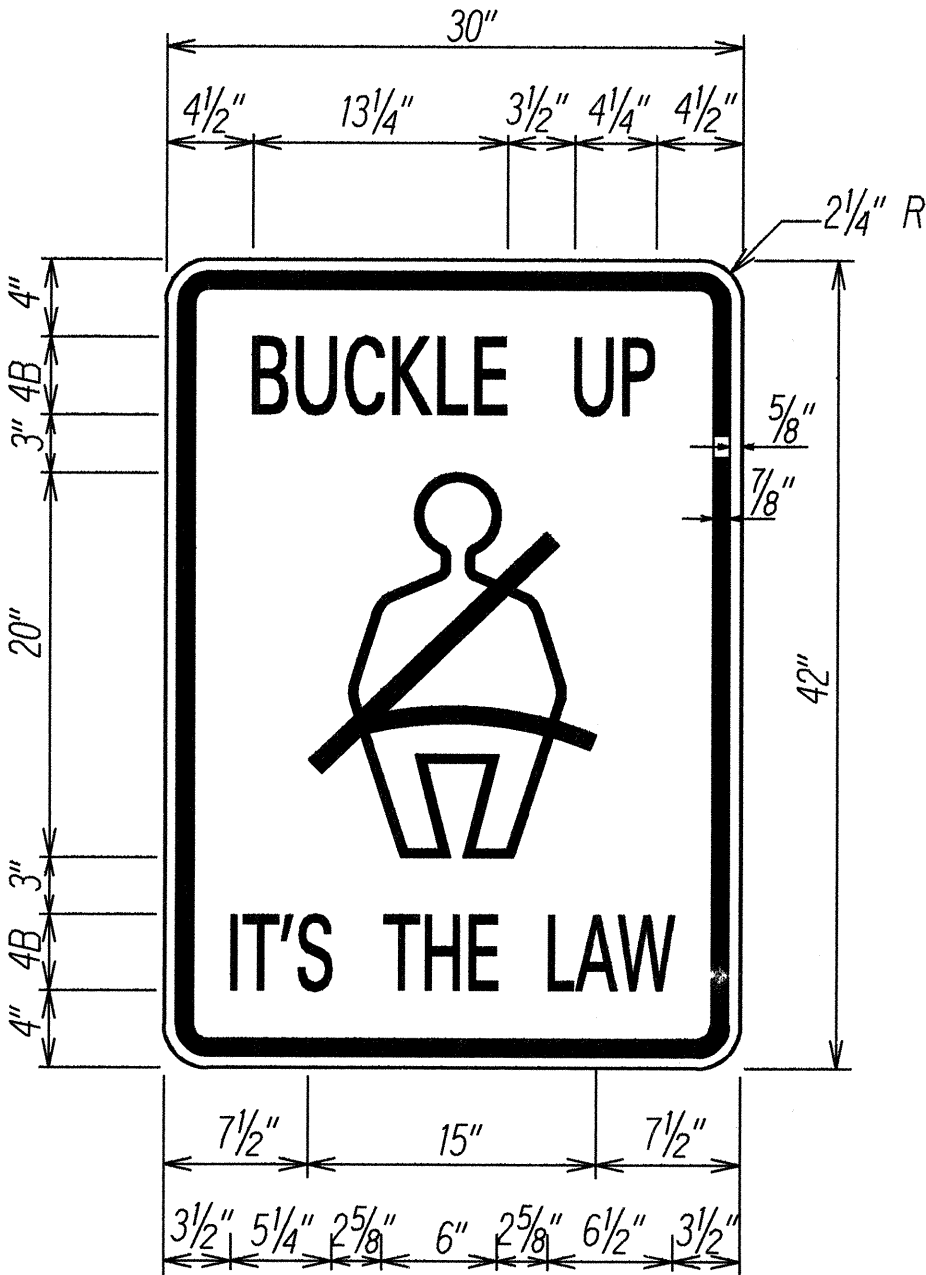

R16-1
Not to Scale

ORIGINAL PLAN	SURVEY PLOTTED BY	DATE
NOTE BOOK	DRAWN BY	10/23/94
QUANTITIES BY	TRACED BY	
CHECKED BY	NOTED BY	

STATE OF HAWAII
DEPARTMENT OF TRANSPORTATION
HIGHWAYS DIVISION

MISCELLANEOUS SIGN DETAILS

H-1 KAPIOLANI INTERCHANGE RAMPS
AND OLD WAIALAE ROAD RESURFACING

Federal Aid Project No. STP-0300(30)

Scale: As Noted

Date: Oct., 1993

SHEET No. T5 OF 8 SHEETS