



FED. ROAD DIST. NO.	STATE	FED. AID PROJ. NO.	FISCAL YEAR	SHEET NO.	TOTAL SHEETS
HAWAII	HAW.	STP-0300(30)	1994	16	18

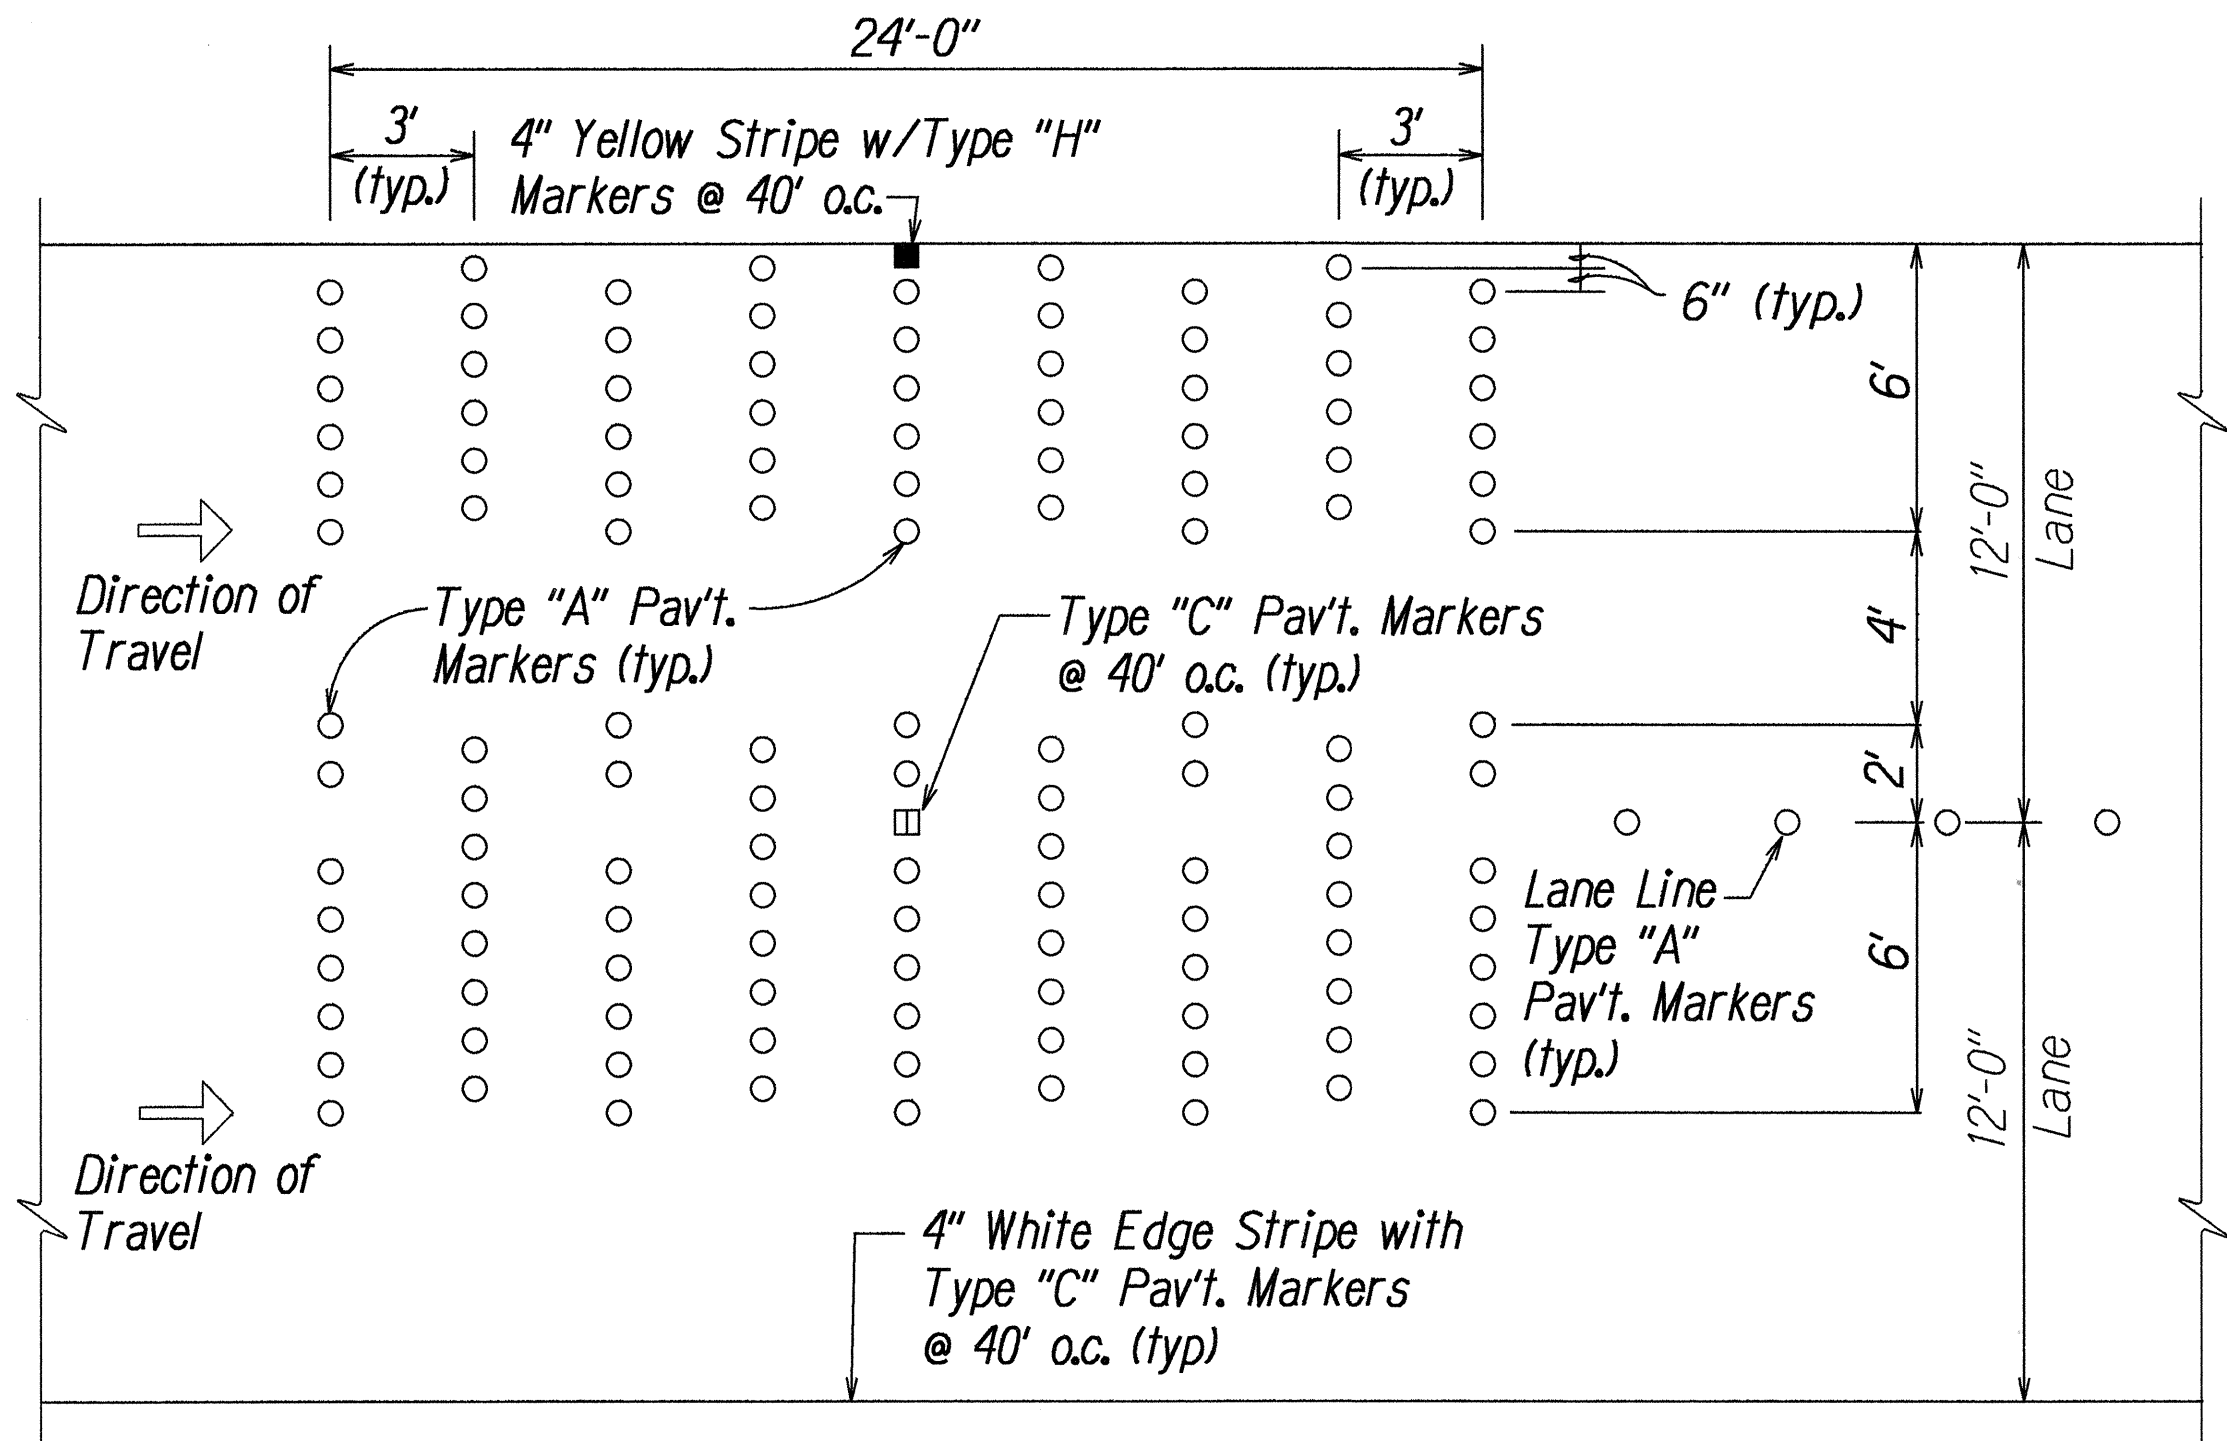


RUMBLE STRIP DETAIL
FOR RAMP "T-1"
Scale: 1/4" = 1'-0"

NOTE:
1. Rumble Strip will be paid for under Type A Pav't. Markers.

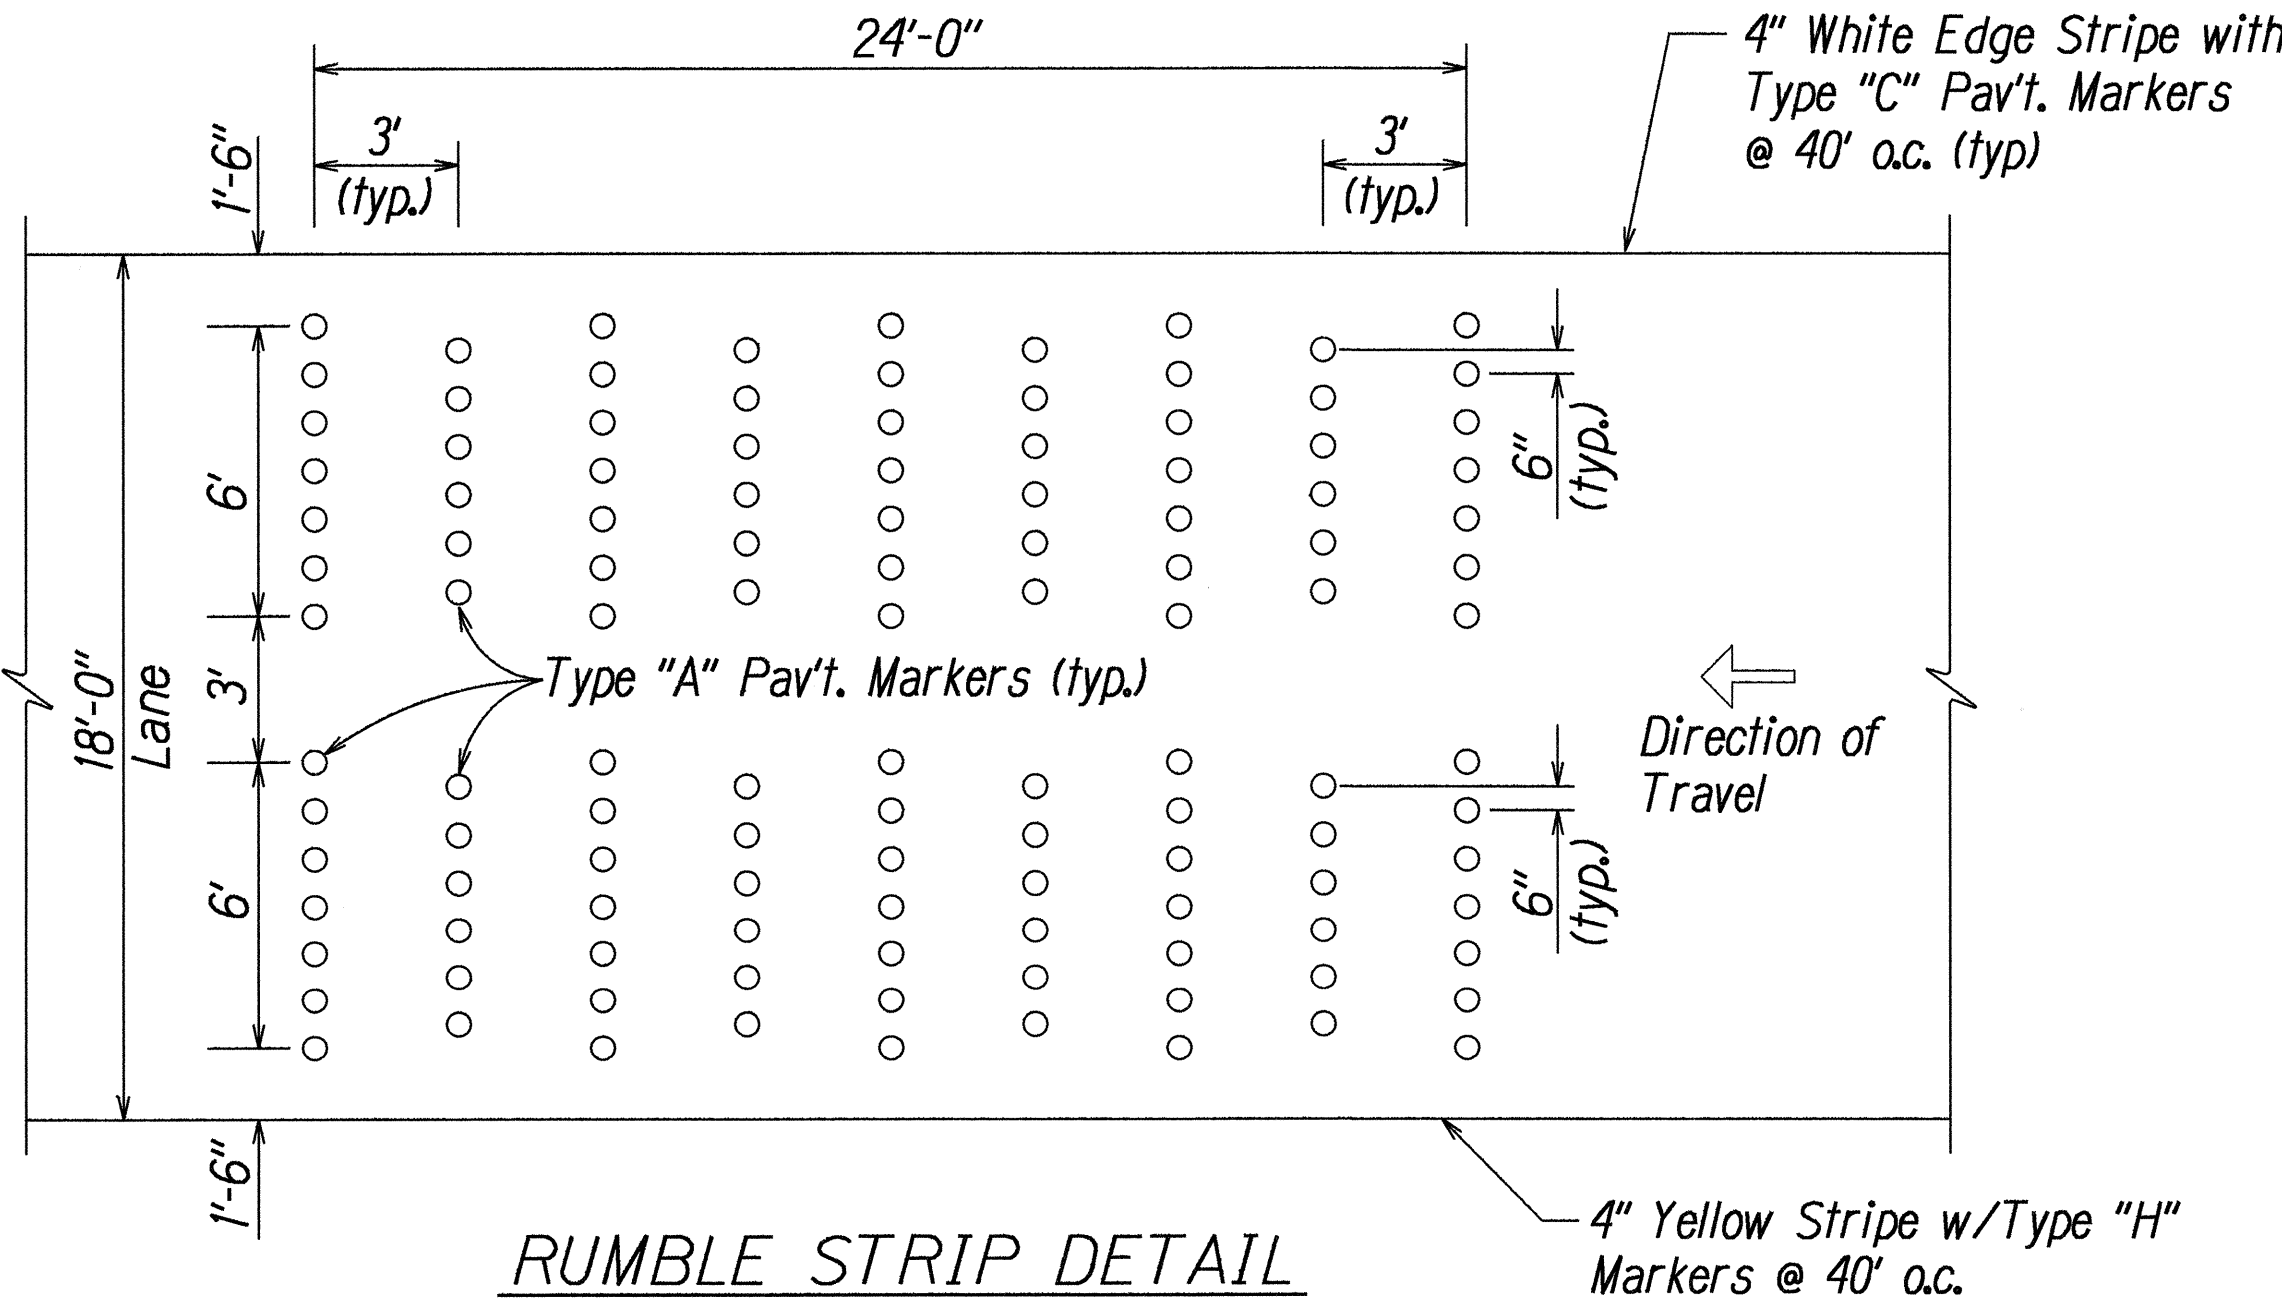

RUMBLE STRIP DETAIL
FOR RAMP "WL-1"
Scale: 1/4" = 1'-0"

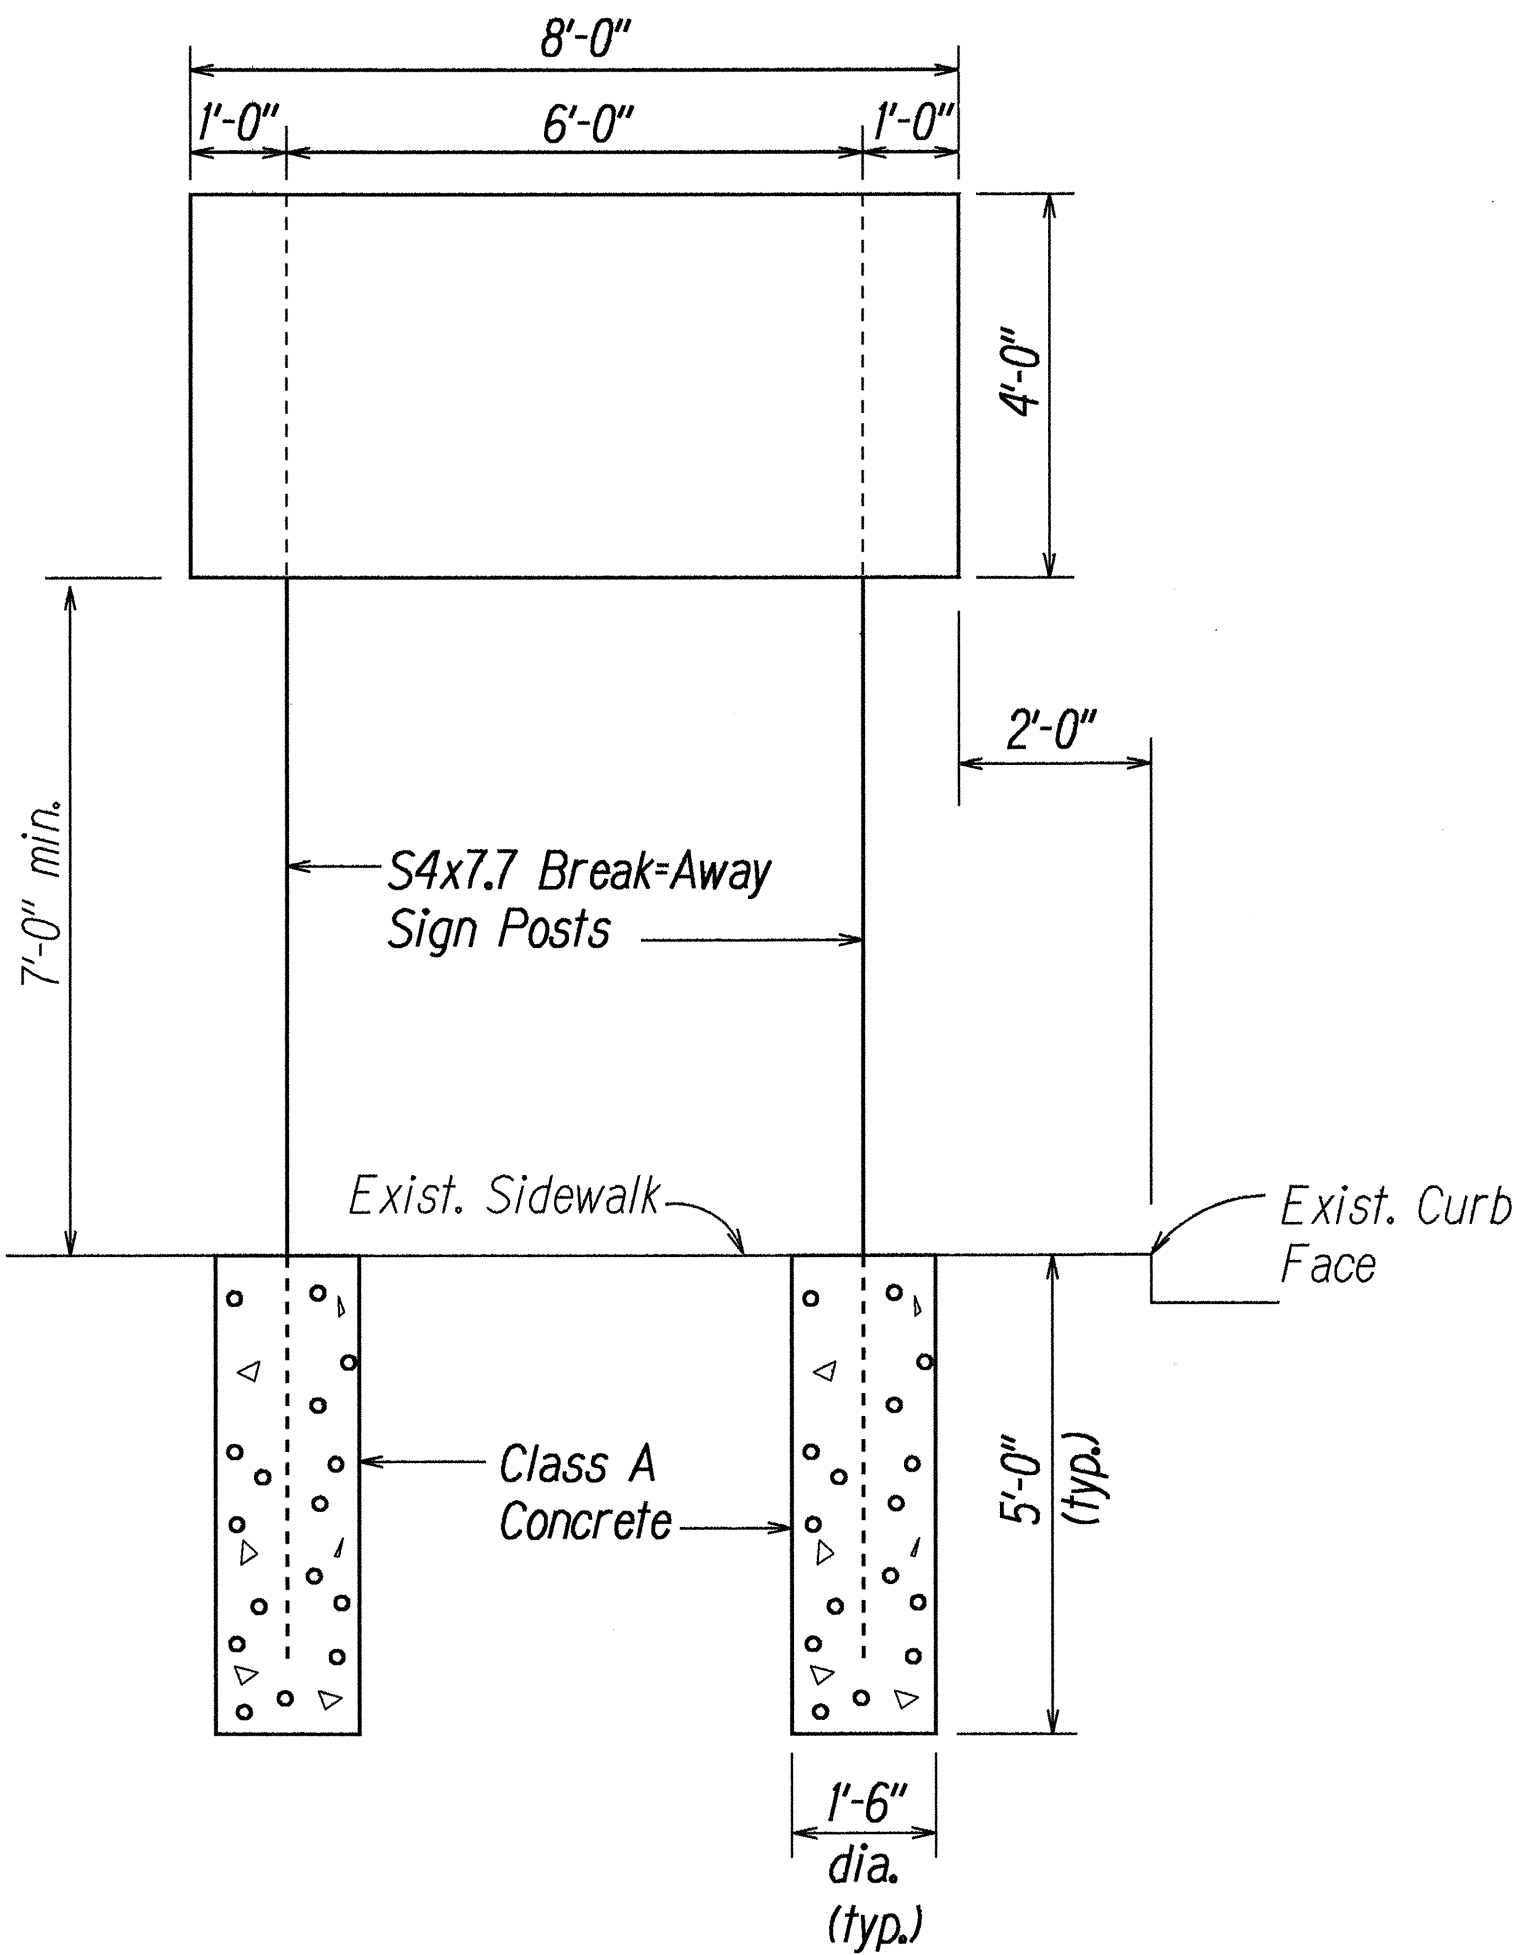

GROUND MOUNTED SIGN SUPPORTS
BREAK-AWAY TYPE FOR SIGN D-6
Scale: 1/2" = 1'-0"

DESIGNED BY	DATE
DRAWN BY	10/93
TRACED BY	
DESIGNED BY	
QUANTITIES BY	
CHECKED BY	

STATE OF HAWAII
DEPARTMENT OF TRANSPORTATION
HIGHWAYS DIVISION

MISCELLANEOUS TRAFFIC
DETAILS
H-1 KAPIOLANI INTERCHANGE RAMP
AND OLD WAIALAE ROAD RESURFACING
Federal Aid Project No. STP-0300(30)
Scale: As Noted
Date: Oct., 1993

SHEET No. 76 OF 8 SHEETS