




FED. ROAD DIST. NO.	STATE	FED. AID PROJ. NO.	FISCAL YEAR	SHEET NO.	TOTAL SHEETS
HAWAII	HAW.	CMAQ-0300(72)	2000	50	60

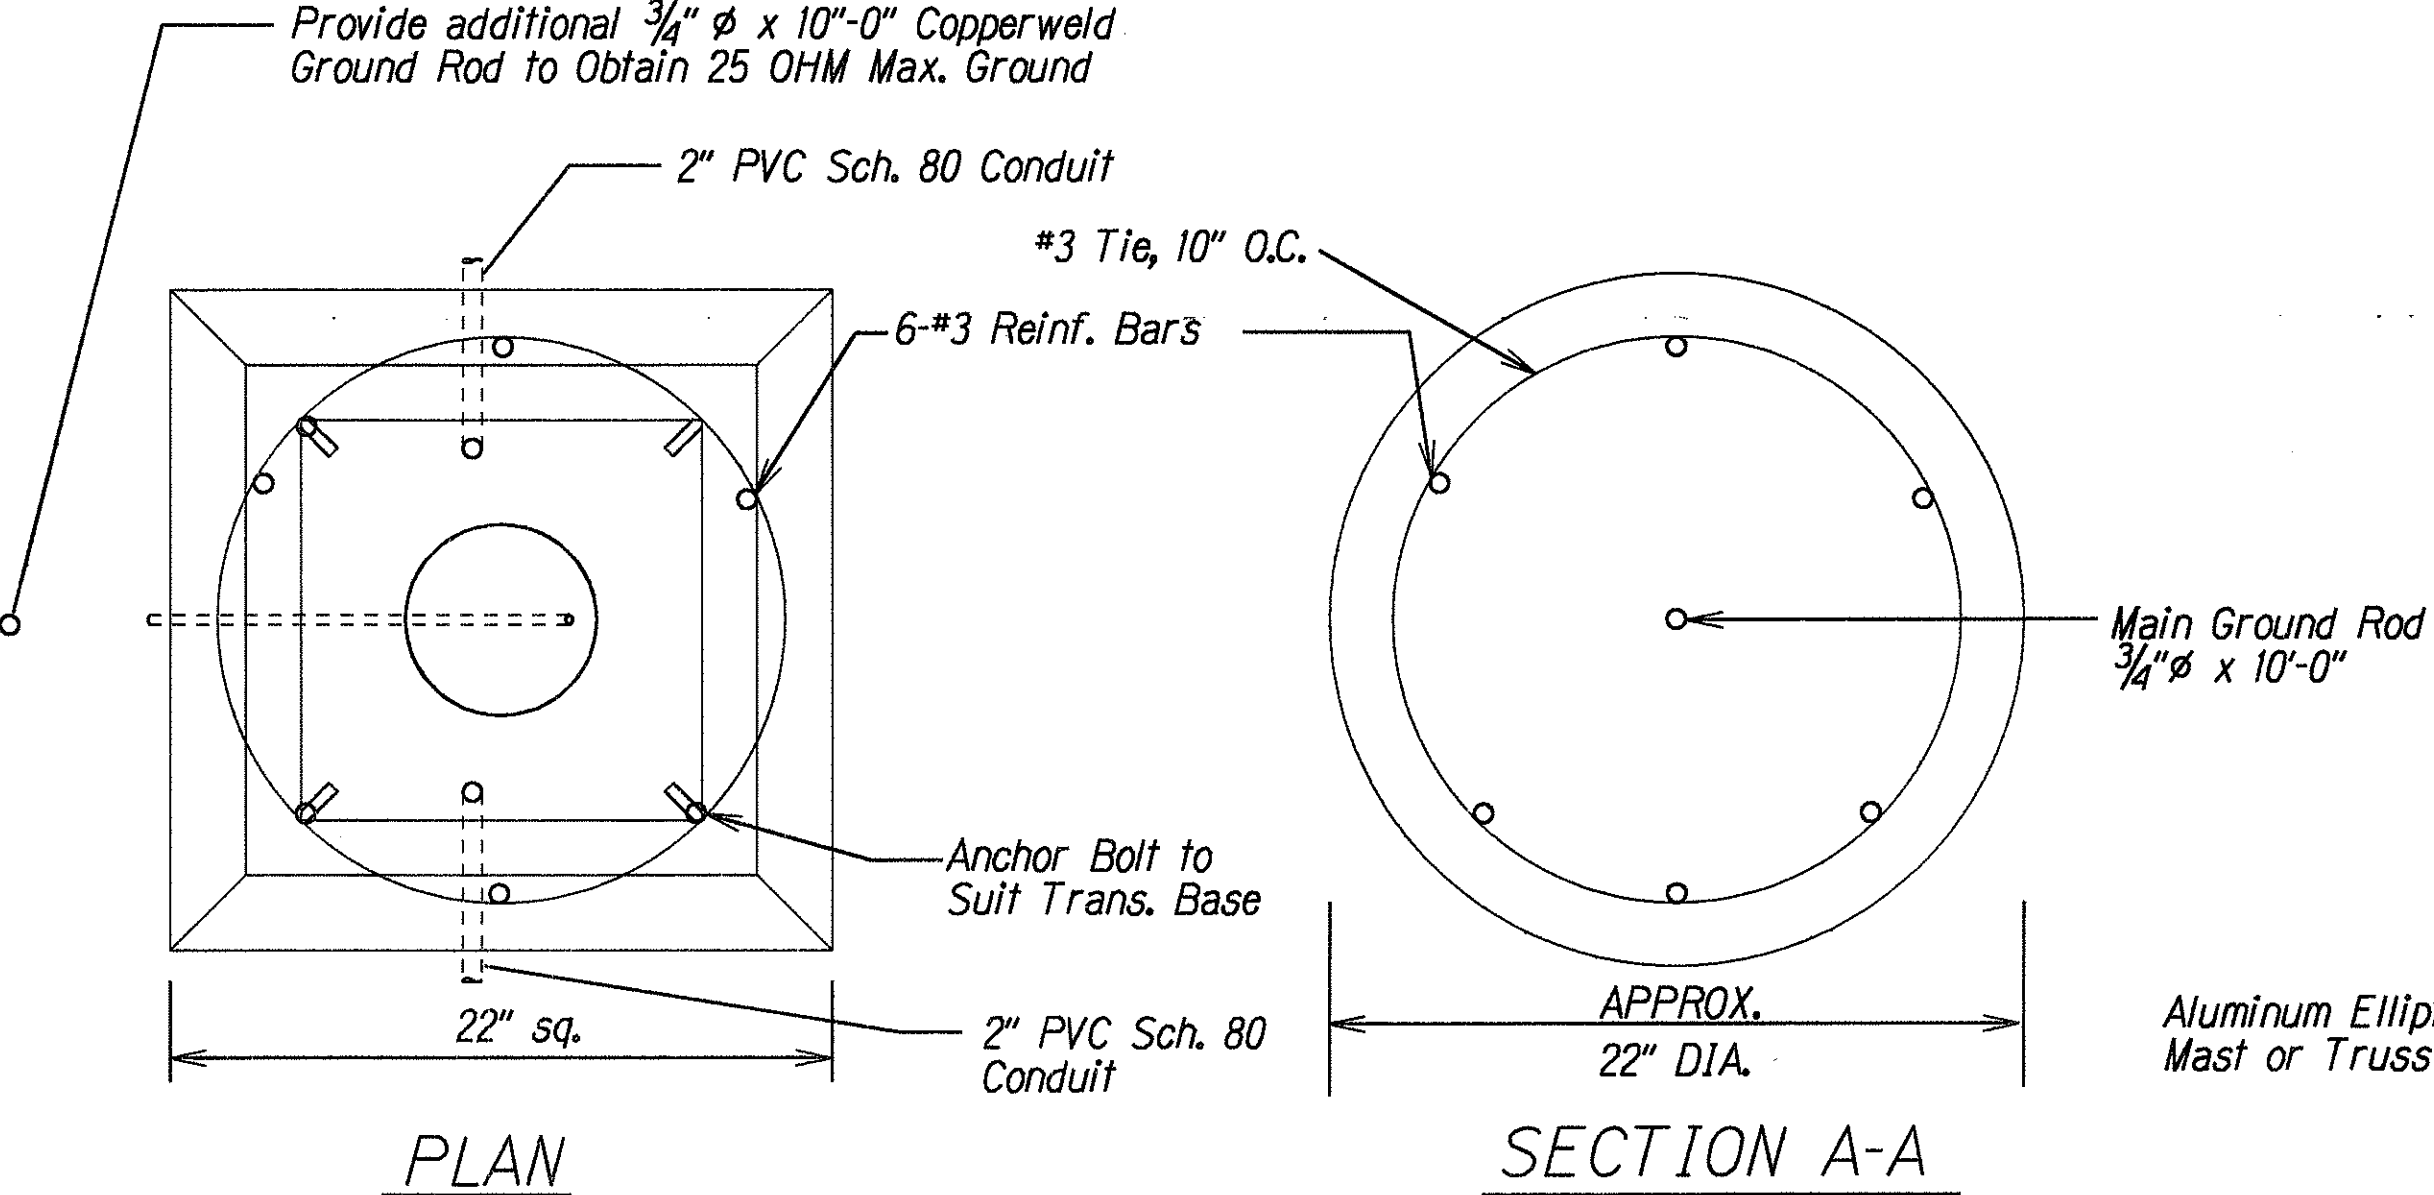

TYPICAL CONCRETE FOUNDATION AND TRANSFORMER BASE DETAIL

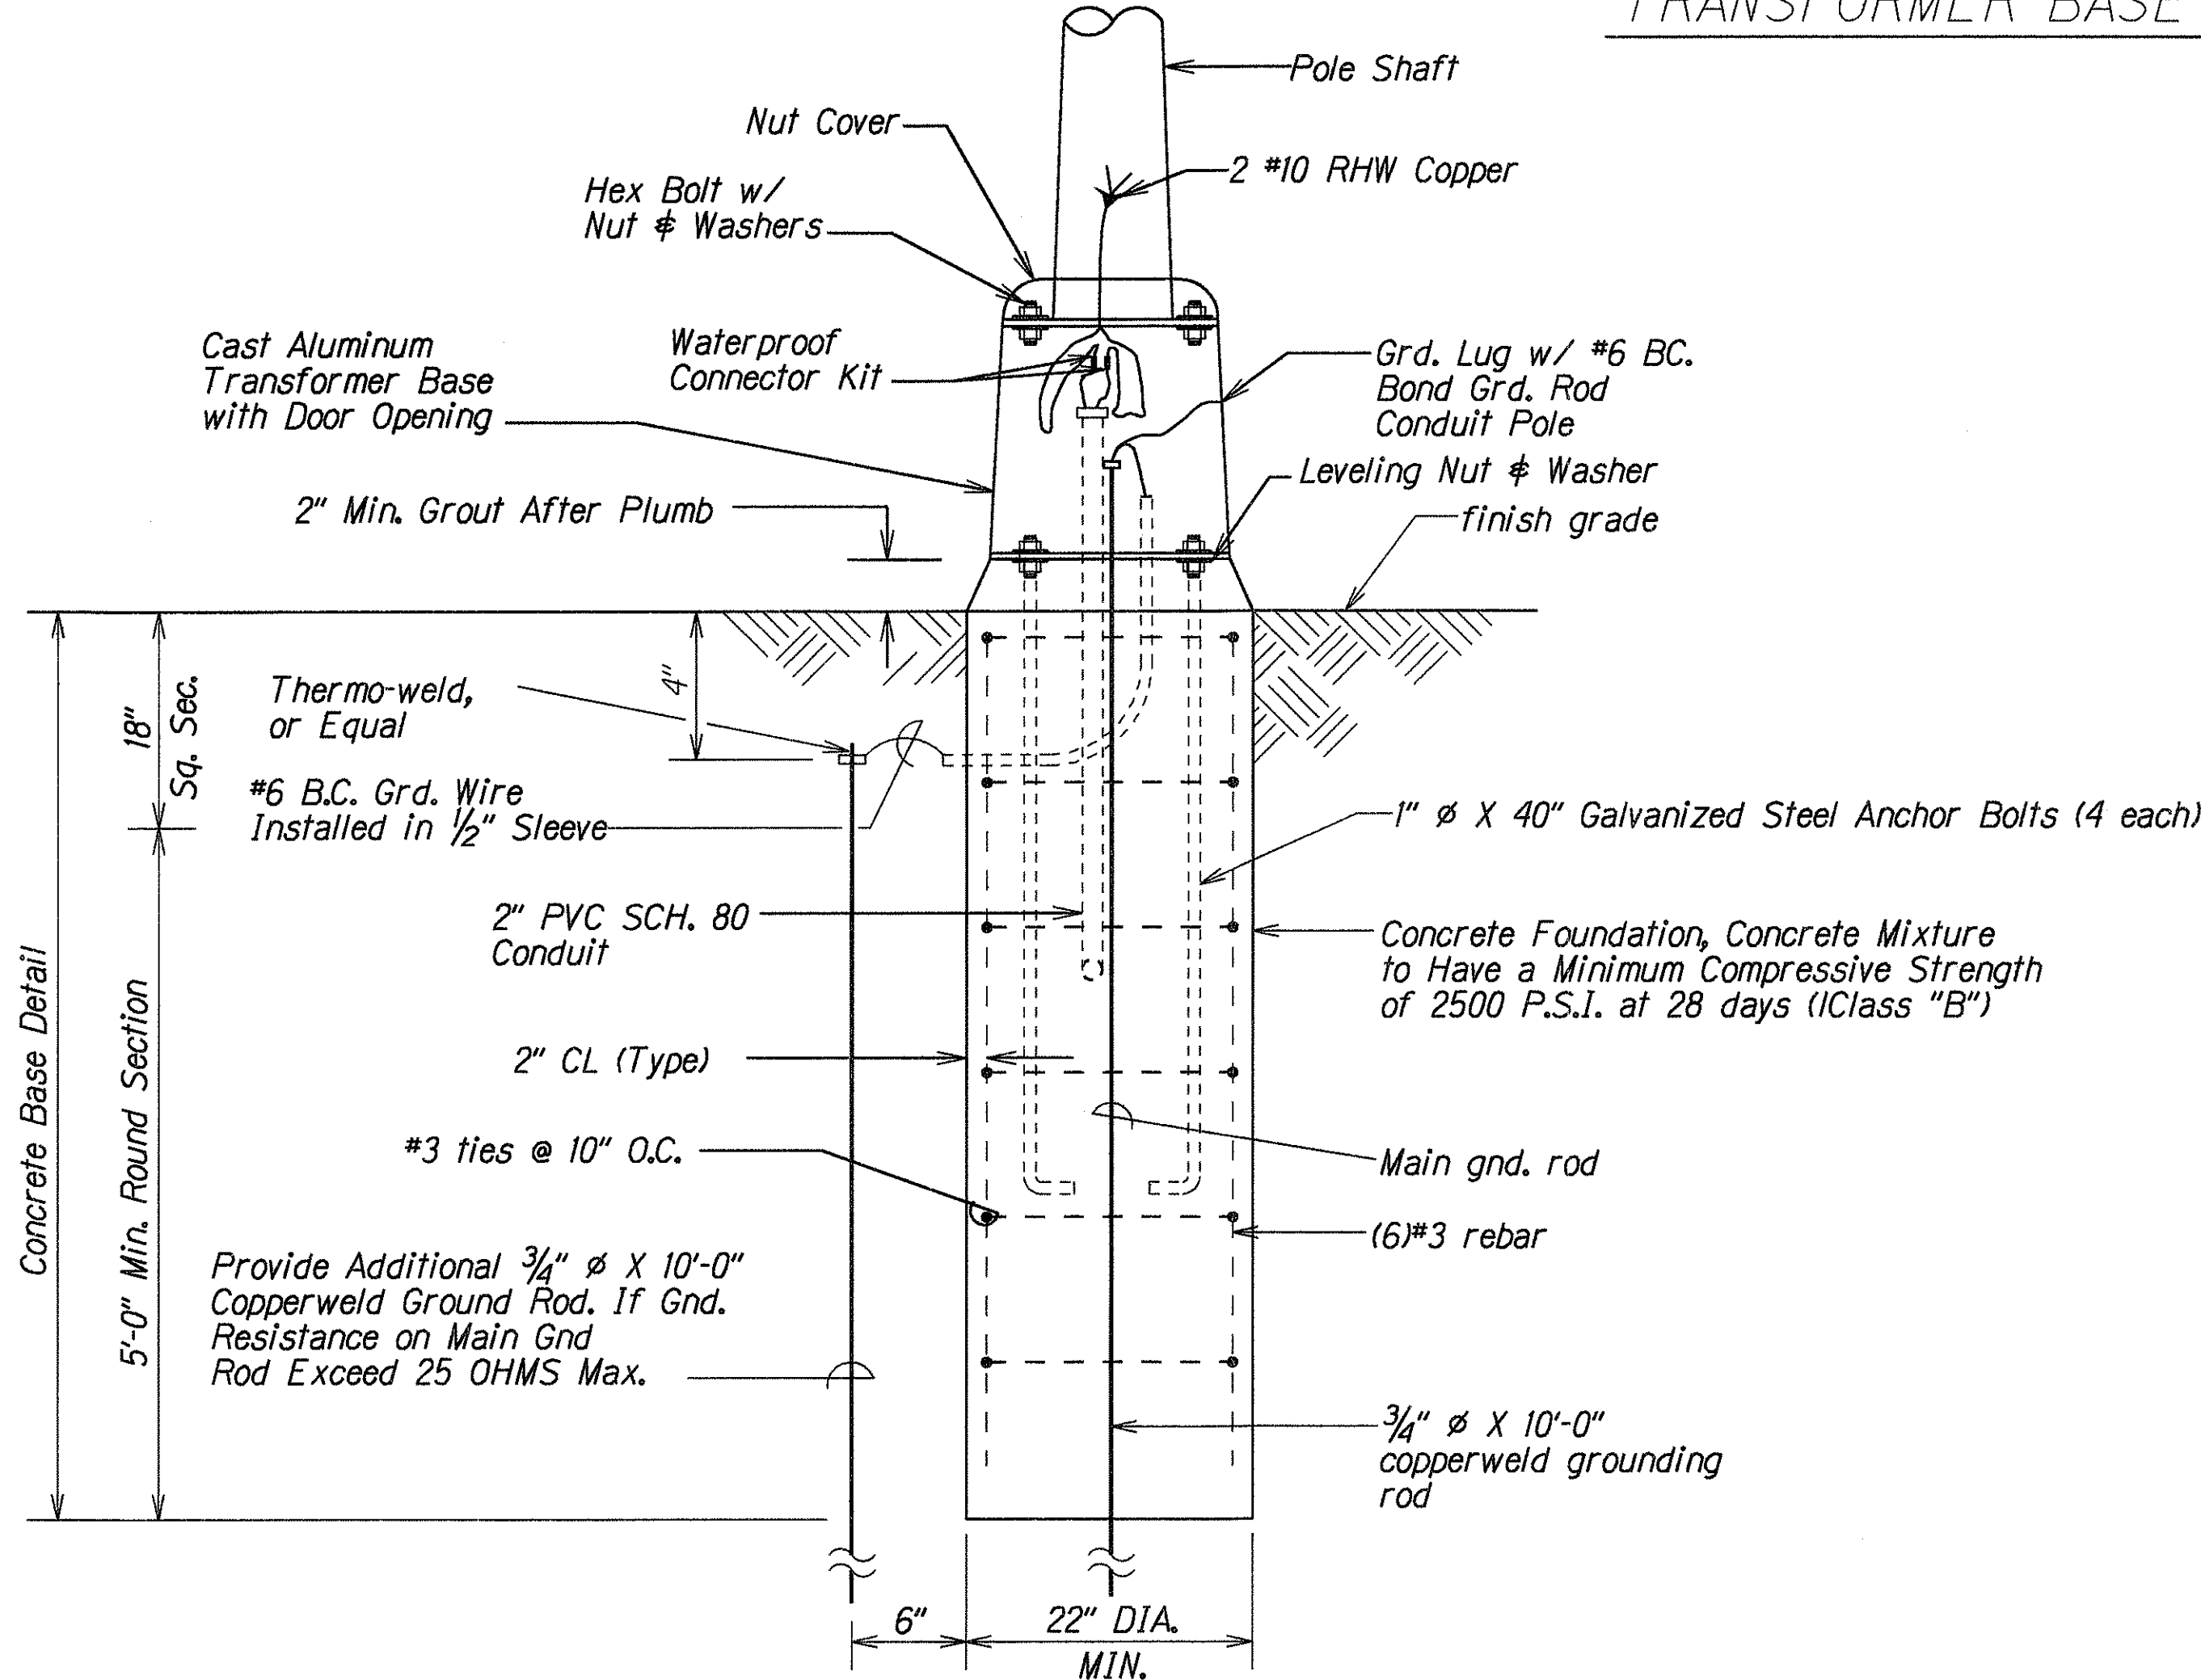

TYPICAL CONCRETE BASE AND POLE MOUNTING DETAIL TRANSFORMER BASE

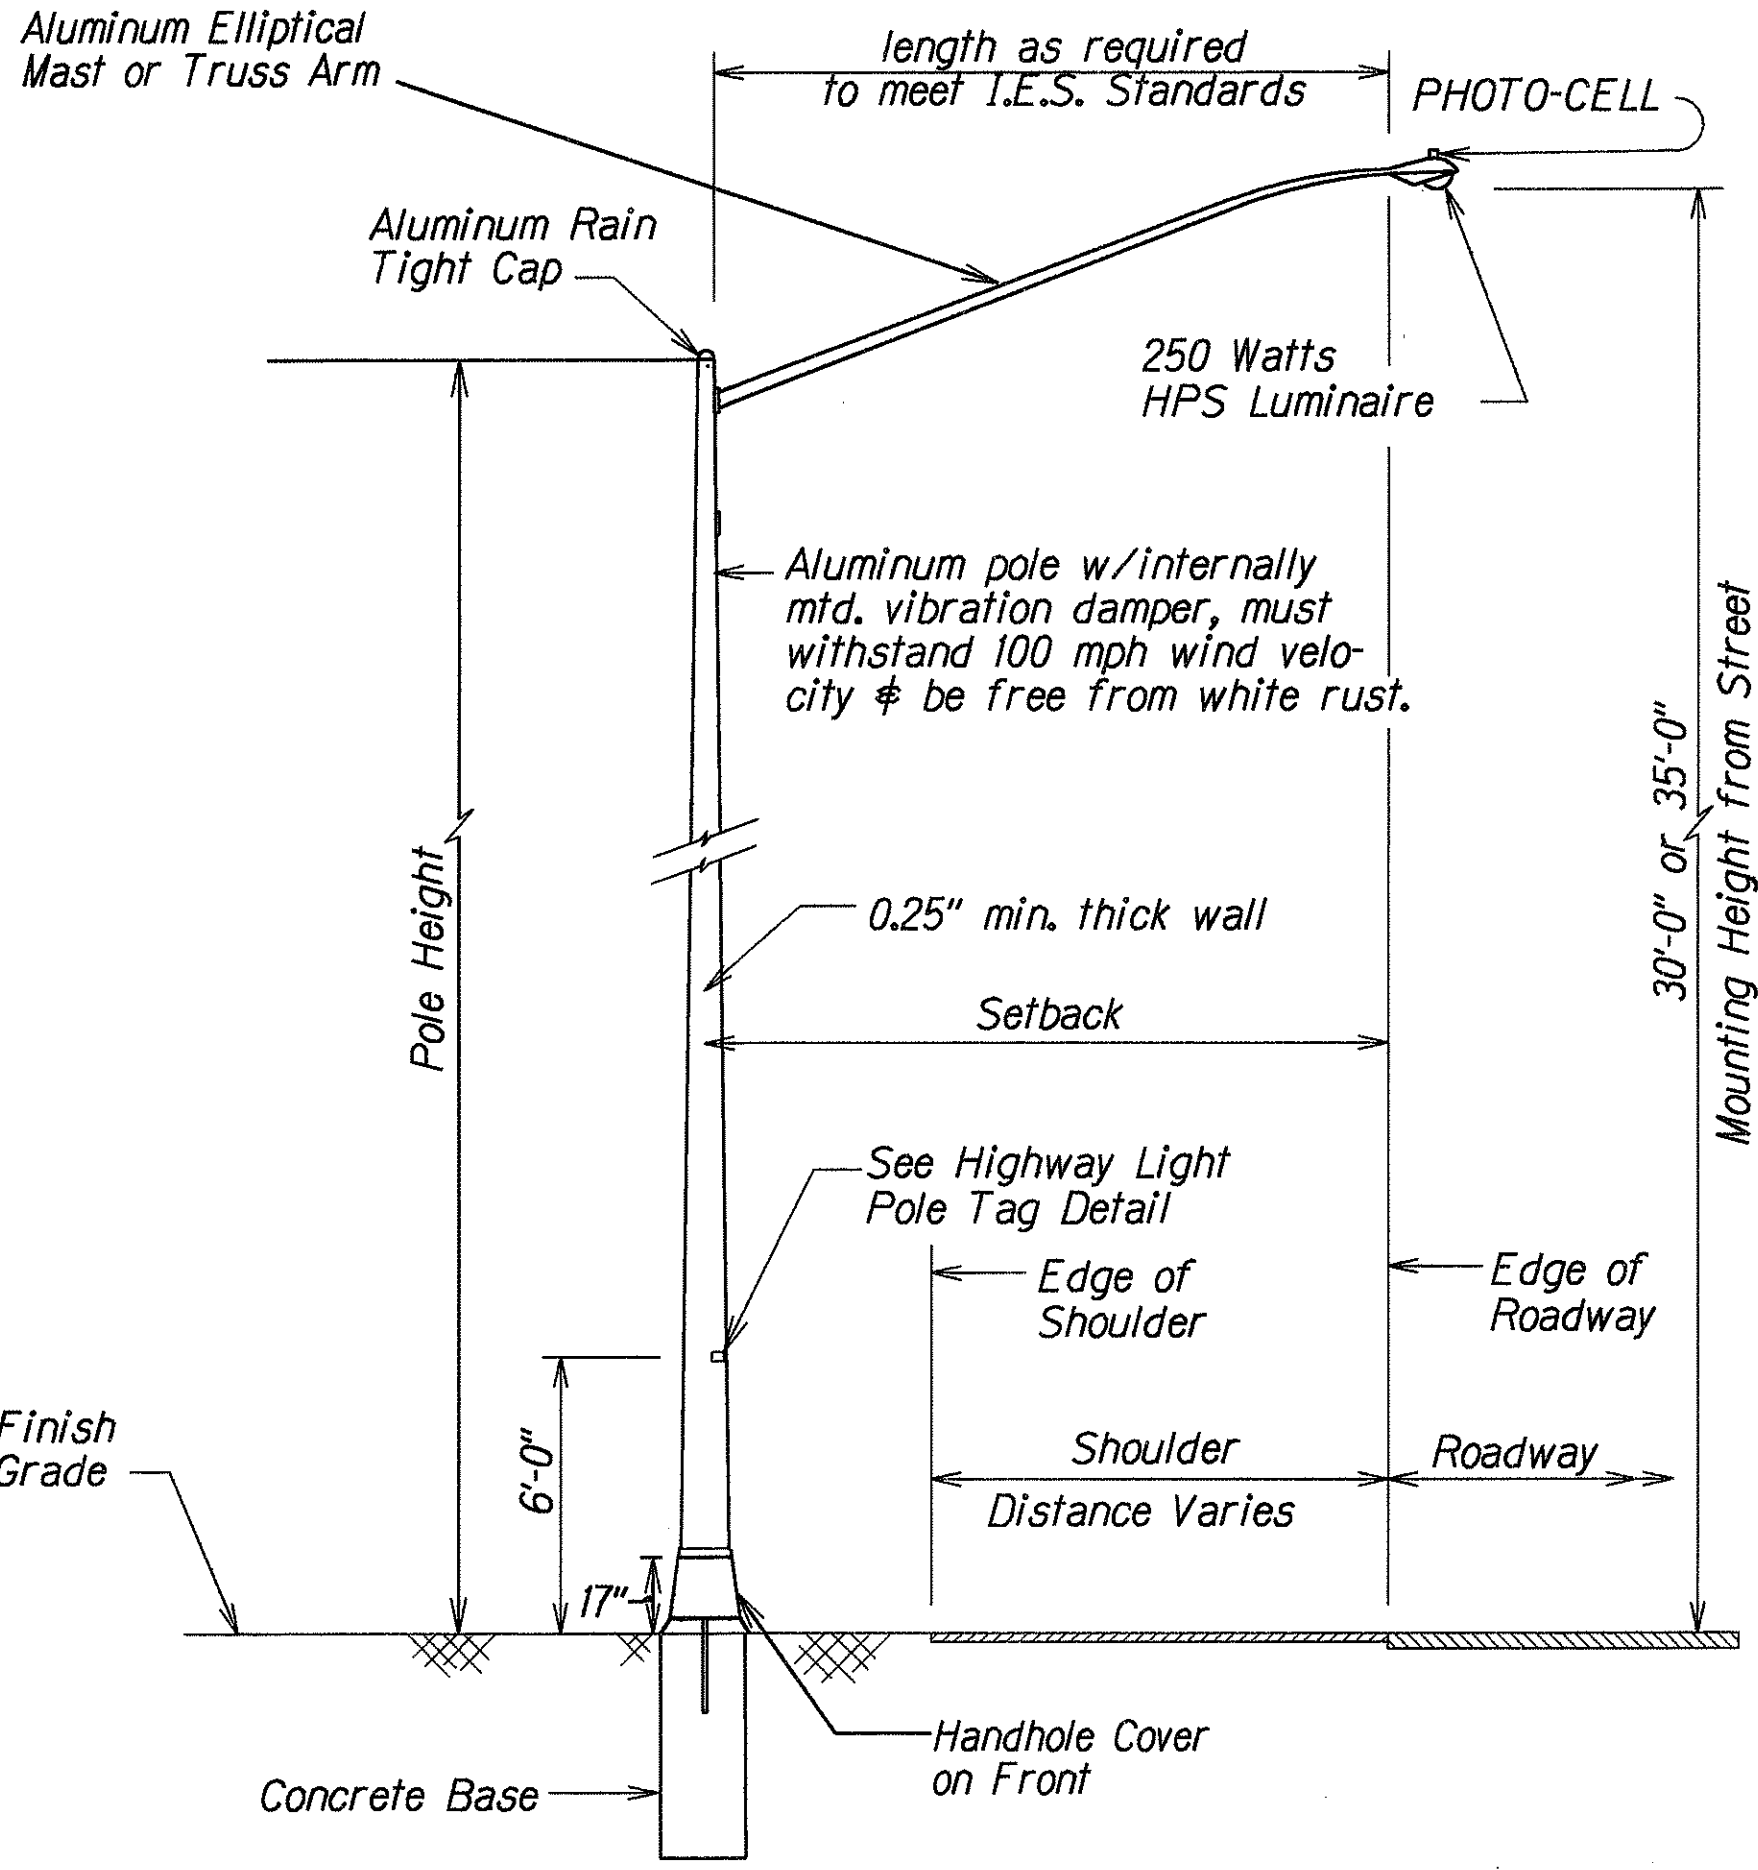

TYPICAL LIGHT STANDARD INSTALLATION WITH TRANSFORMER BASE

STATE OF HAWAII

DEPARTMENT OF TRANSPORTATION

HIGHWAYS DIVISION

HIGHWAY LIGHTING DETAILS

TRANSFORMER BASE POLE

Waialae Avenue Shoulder Improvements

For Bicycle Lanes

Kealaolu Avenue to Kalanianaʻole Highway

and 17th Avenue to 21st Avenue

Federal Aid Project No. CMAQ-0300(72)

Not to Scale

Date: Apr., 1998