




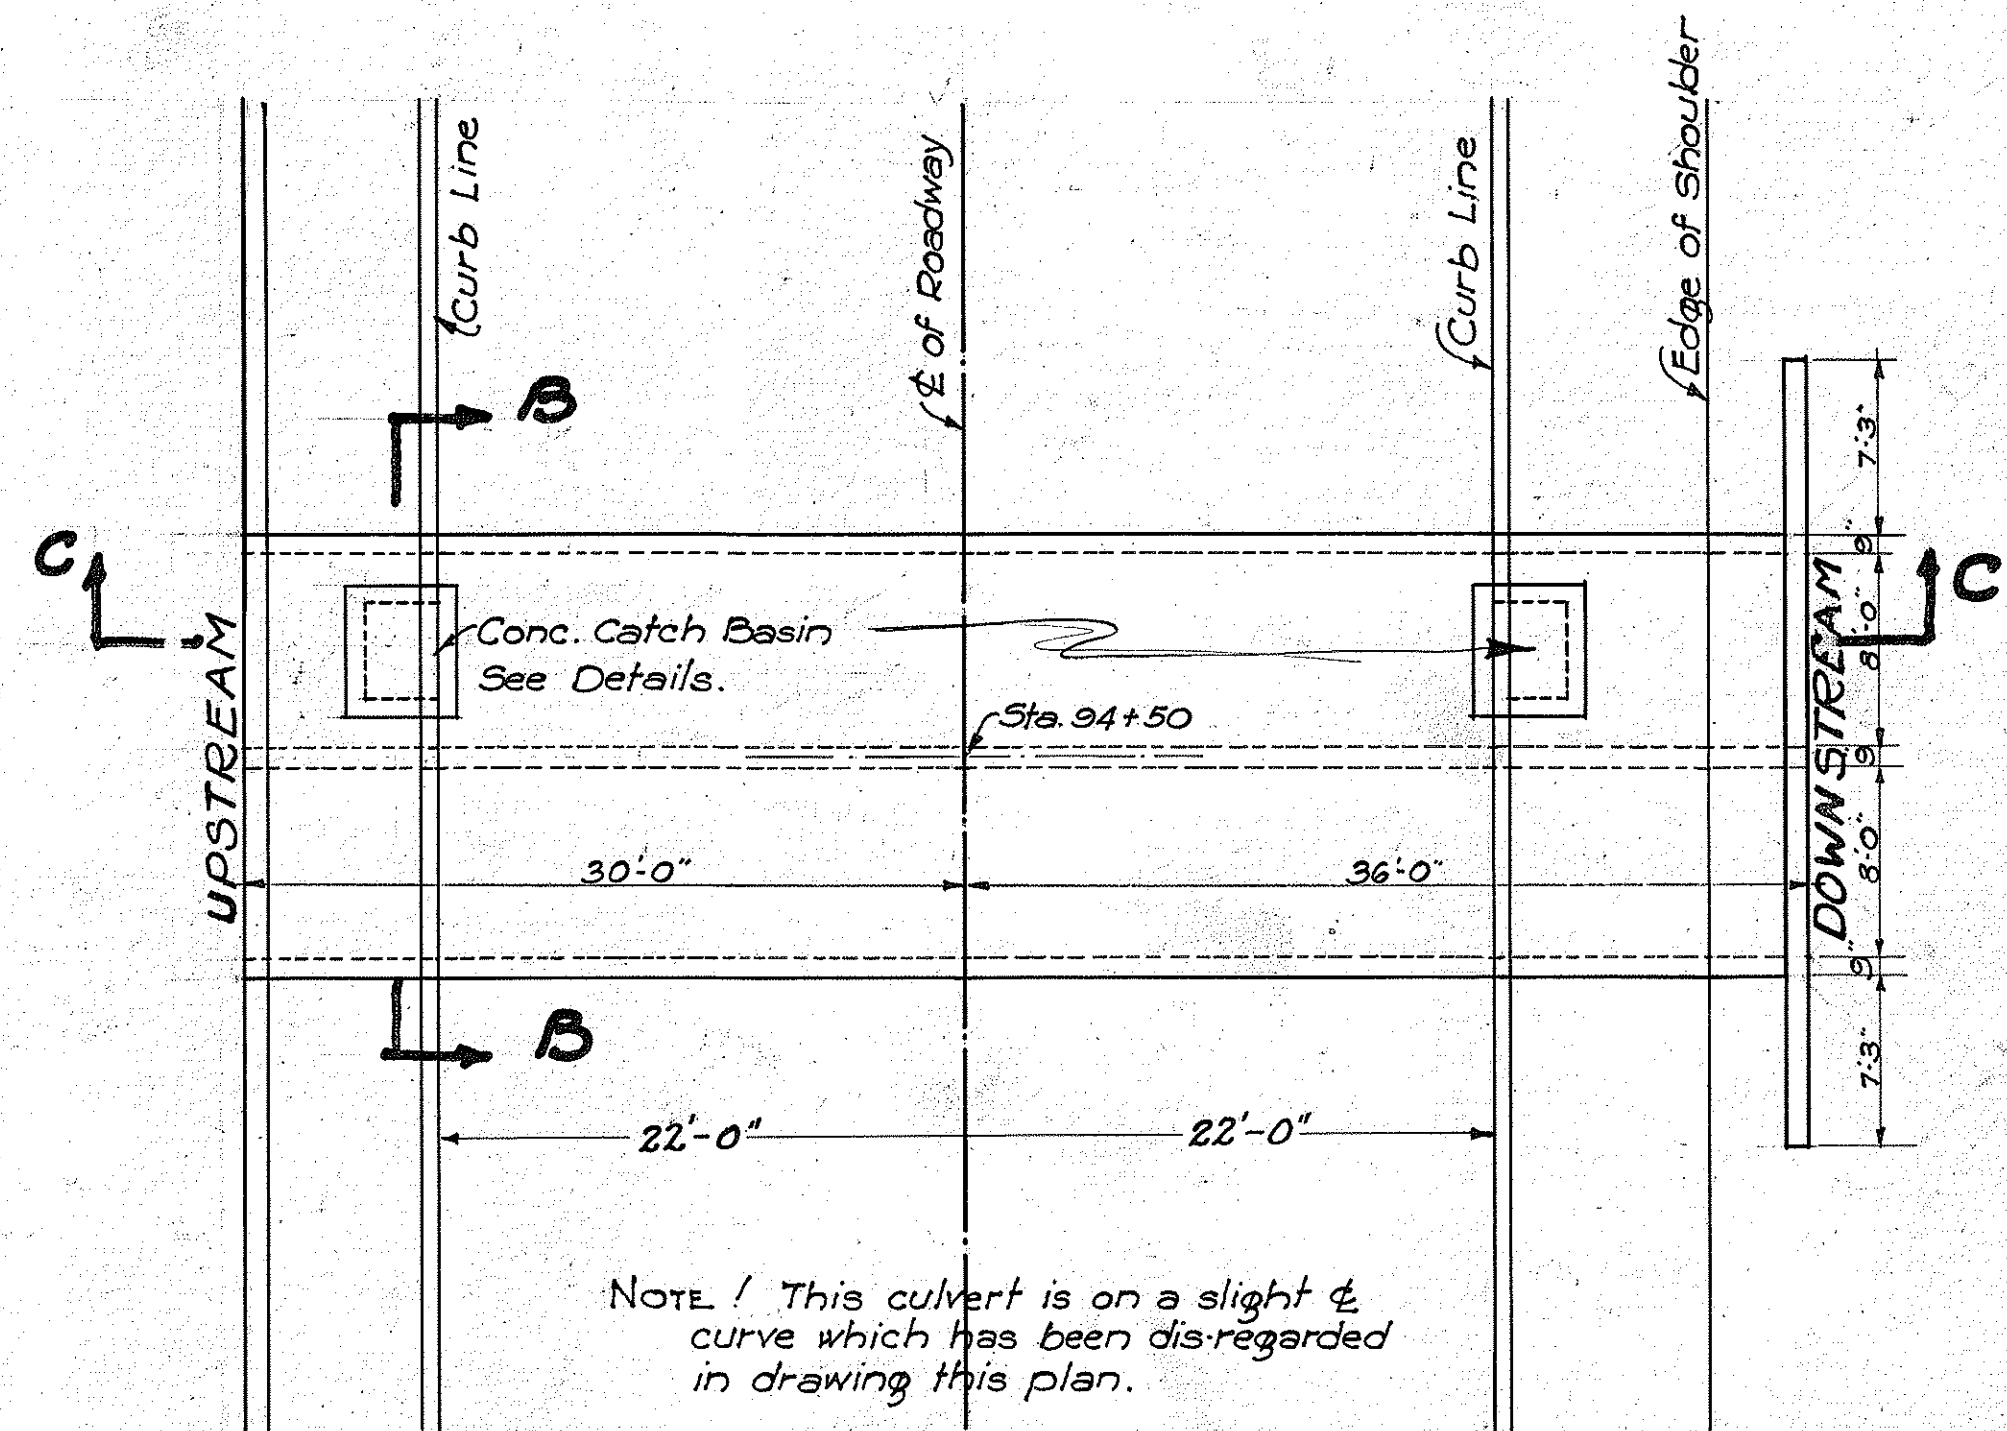


LAYOUT PLAN.
1/8" Scale

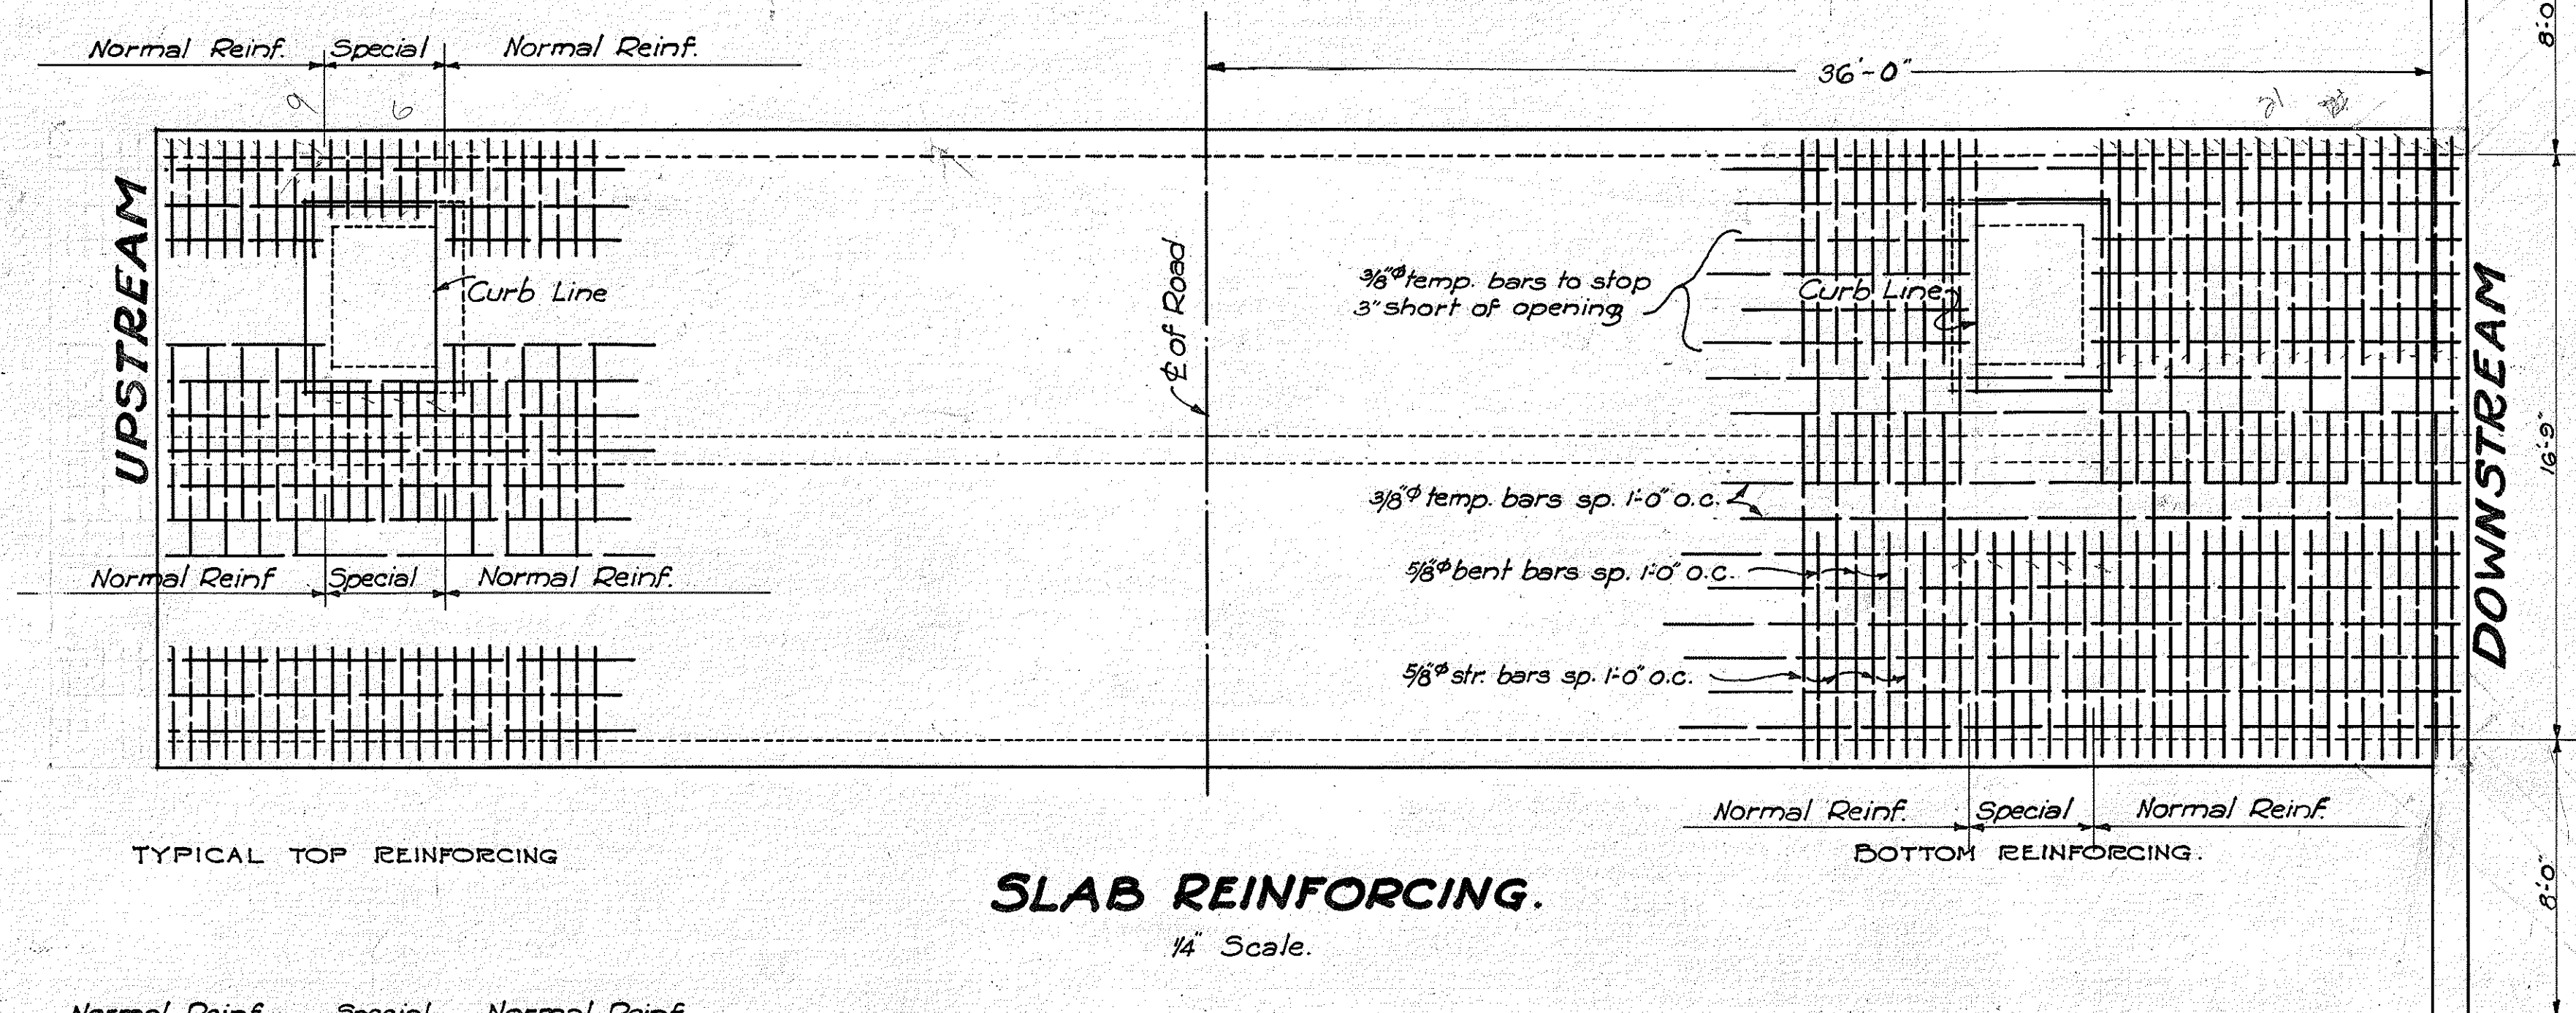


SLAB REINFORCING.
1/4" Scale

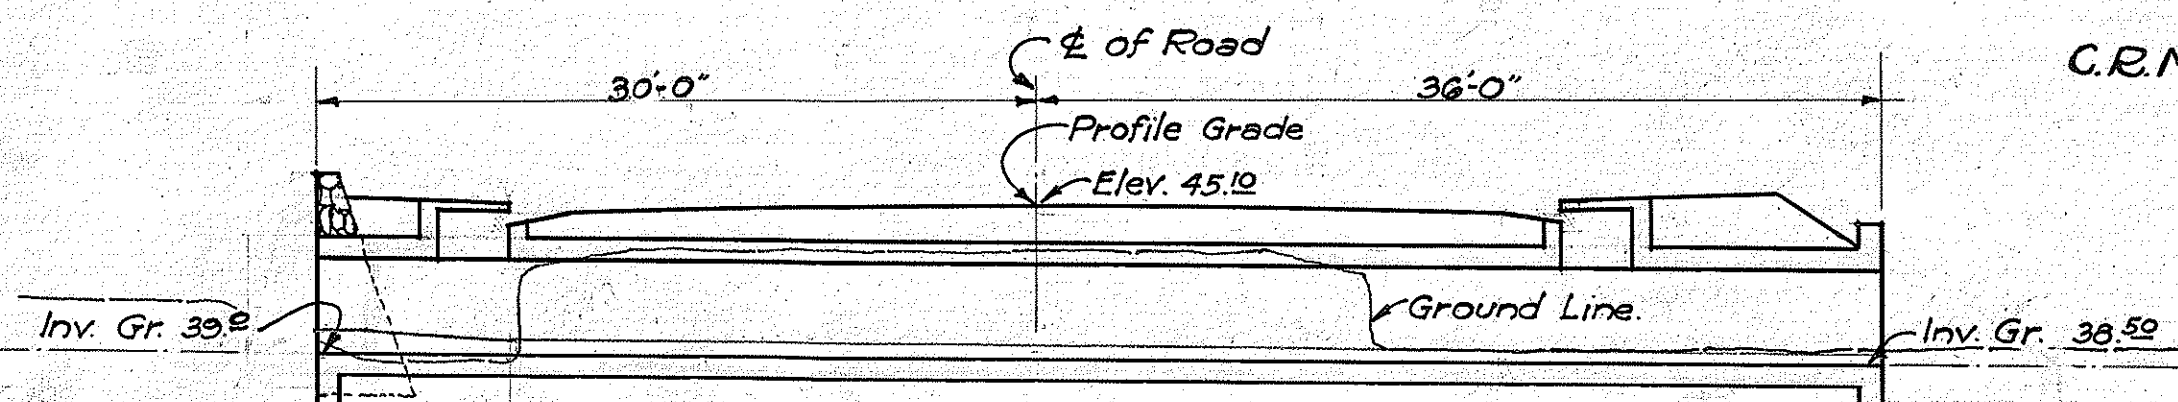


SECTION C-C.
1/8" Scale

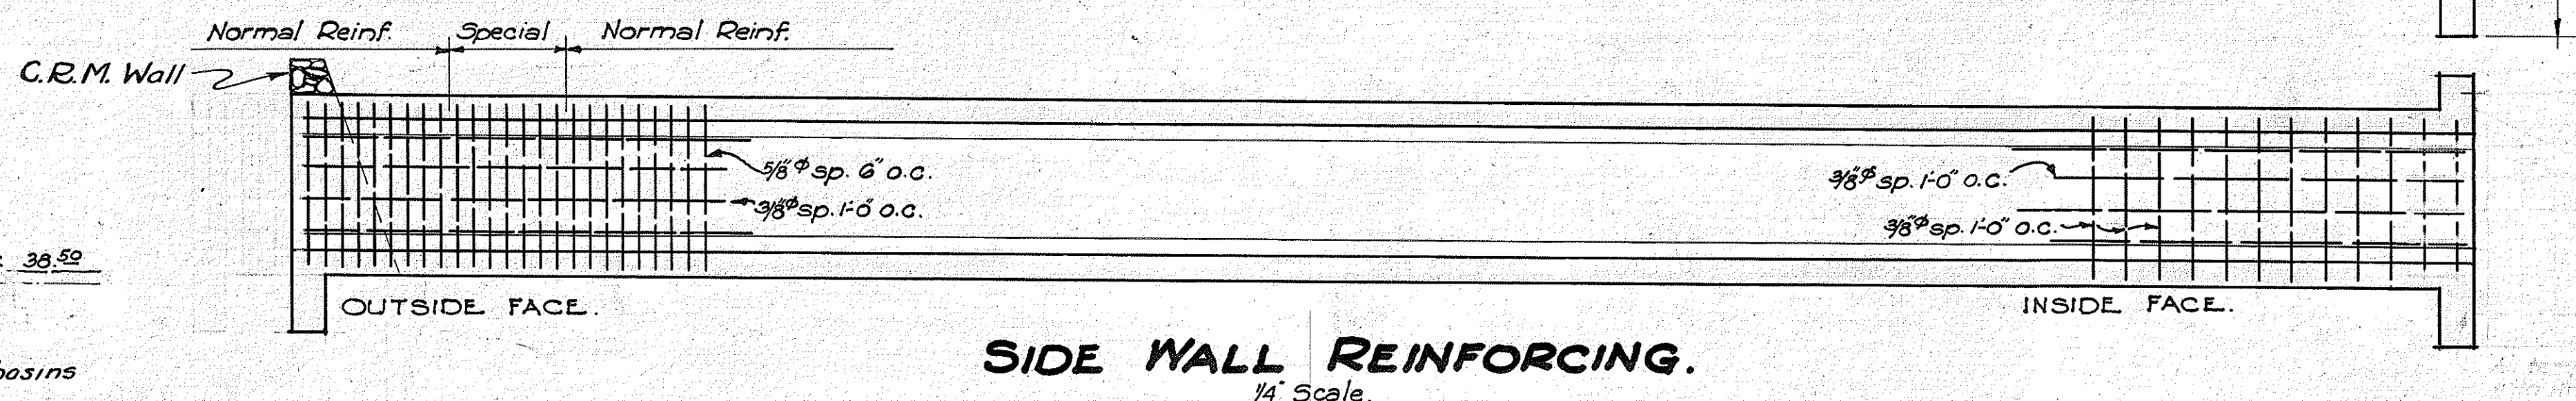


SIDE WALL REINFORCING.
1/4" Scale

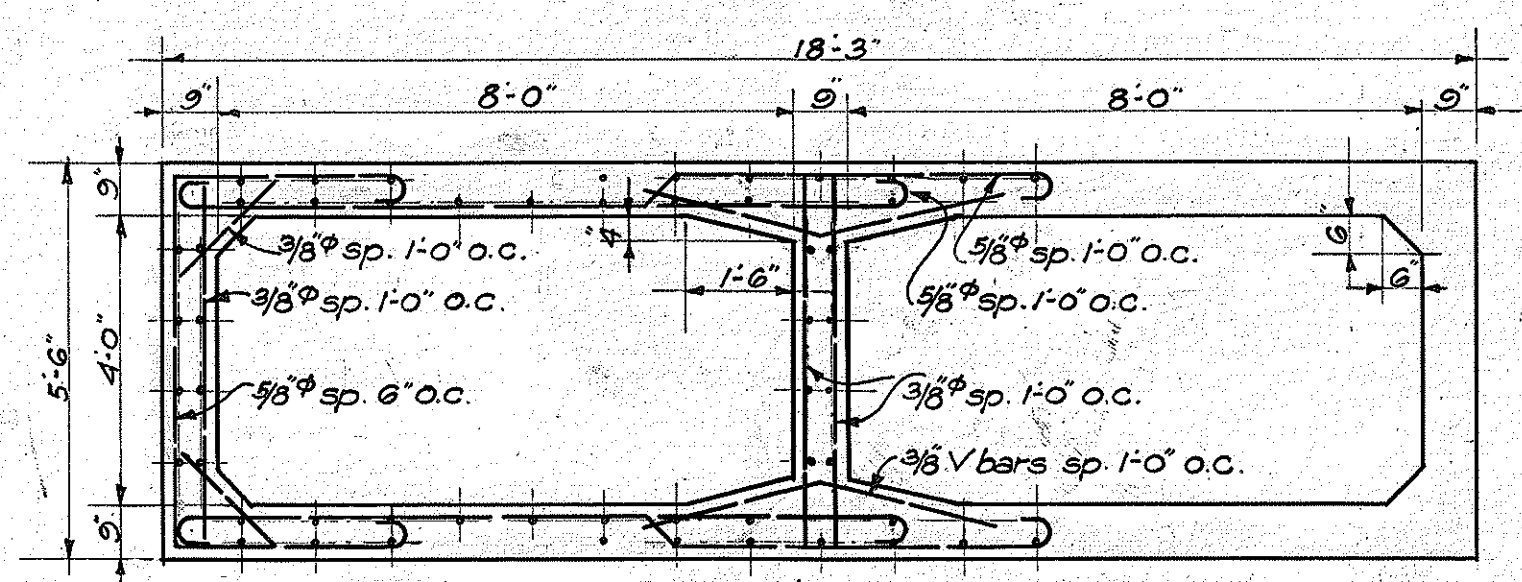


SEC. SHOWING REINF.
3/8" Scale

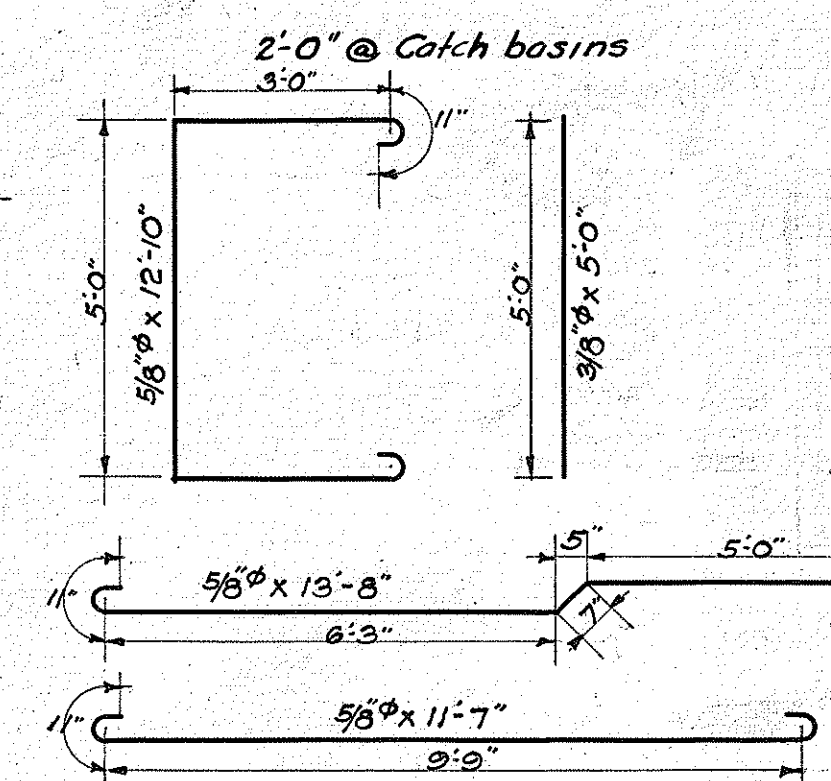

SEC. C-C.
3/8" Scale

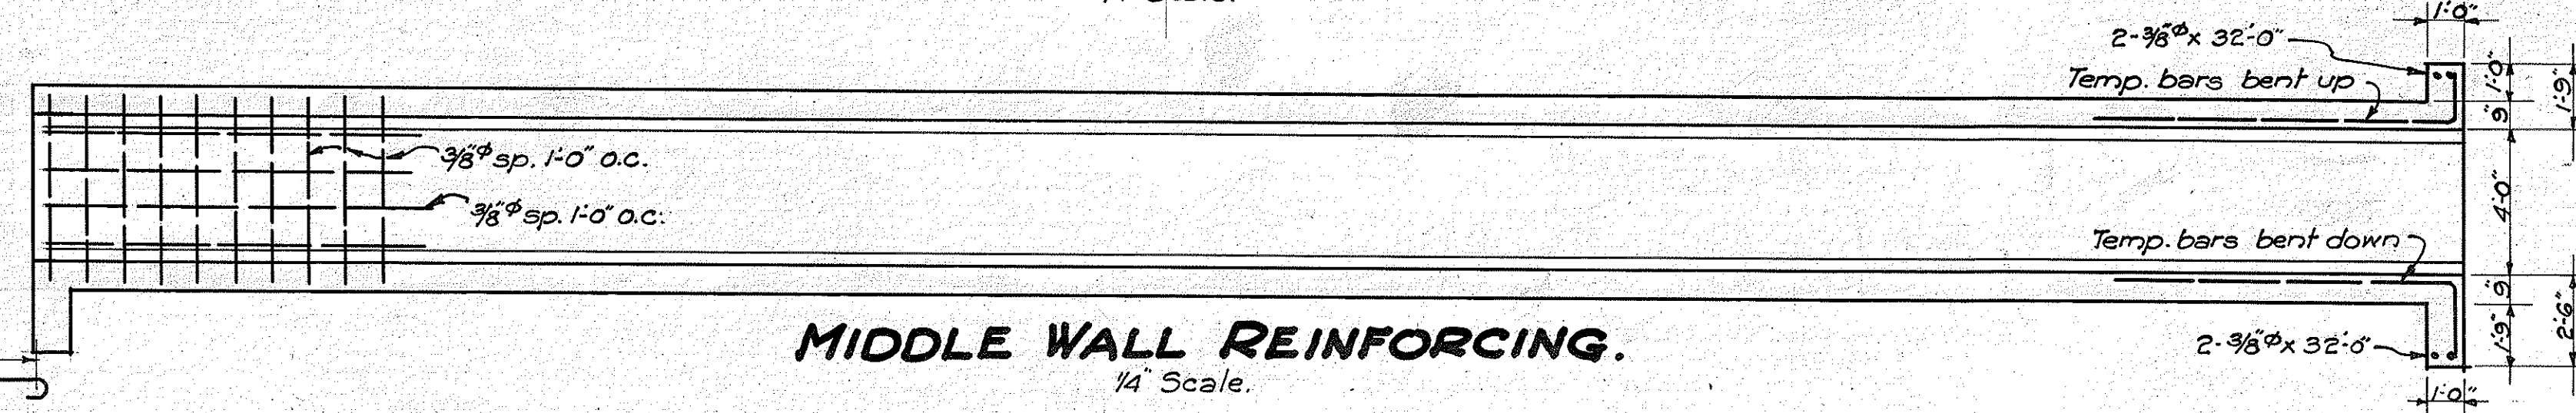

MIDDLE WALL REINFORCING.
1/4" Scale

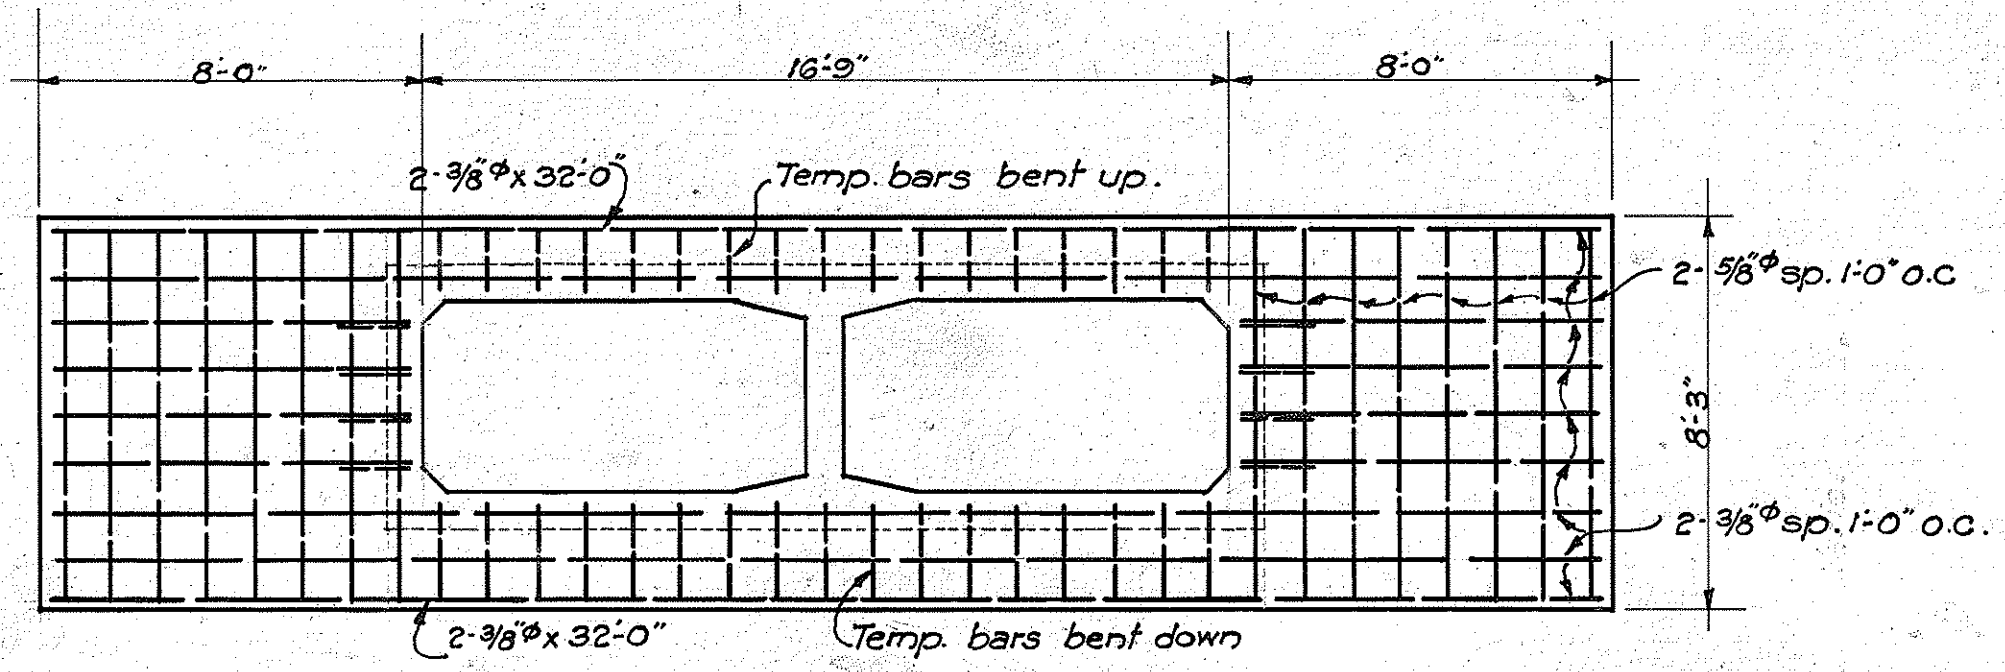

ELEVATION OF HEADWALL.
1/4" Scale

QUANTITIES.

Str. Exc.	135.2 Cu. Yds.
Concr.	100.2 Cu. Yds.
Steel.	11,644.8 lbs.

TERRITORIAL HIGHWAY DEPARTMENT
TERRITORY OF HAWAII
DOUBLE 8'x4' BOX CULVERT.
AT STA. 94+50.
PROJECT NO. W.P.M.H. 6-J.
Scales as noted. Sept. 1935

SURVEY PLOTTED BY: DATE: 11 Sept. 1935
 DESIGNED BY: C.E.V.
 DRAWN BY: C.E.V.
 CHECKED BY: E.J.S.
 NOTE BOOK: No.