

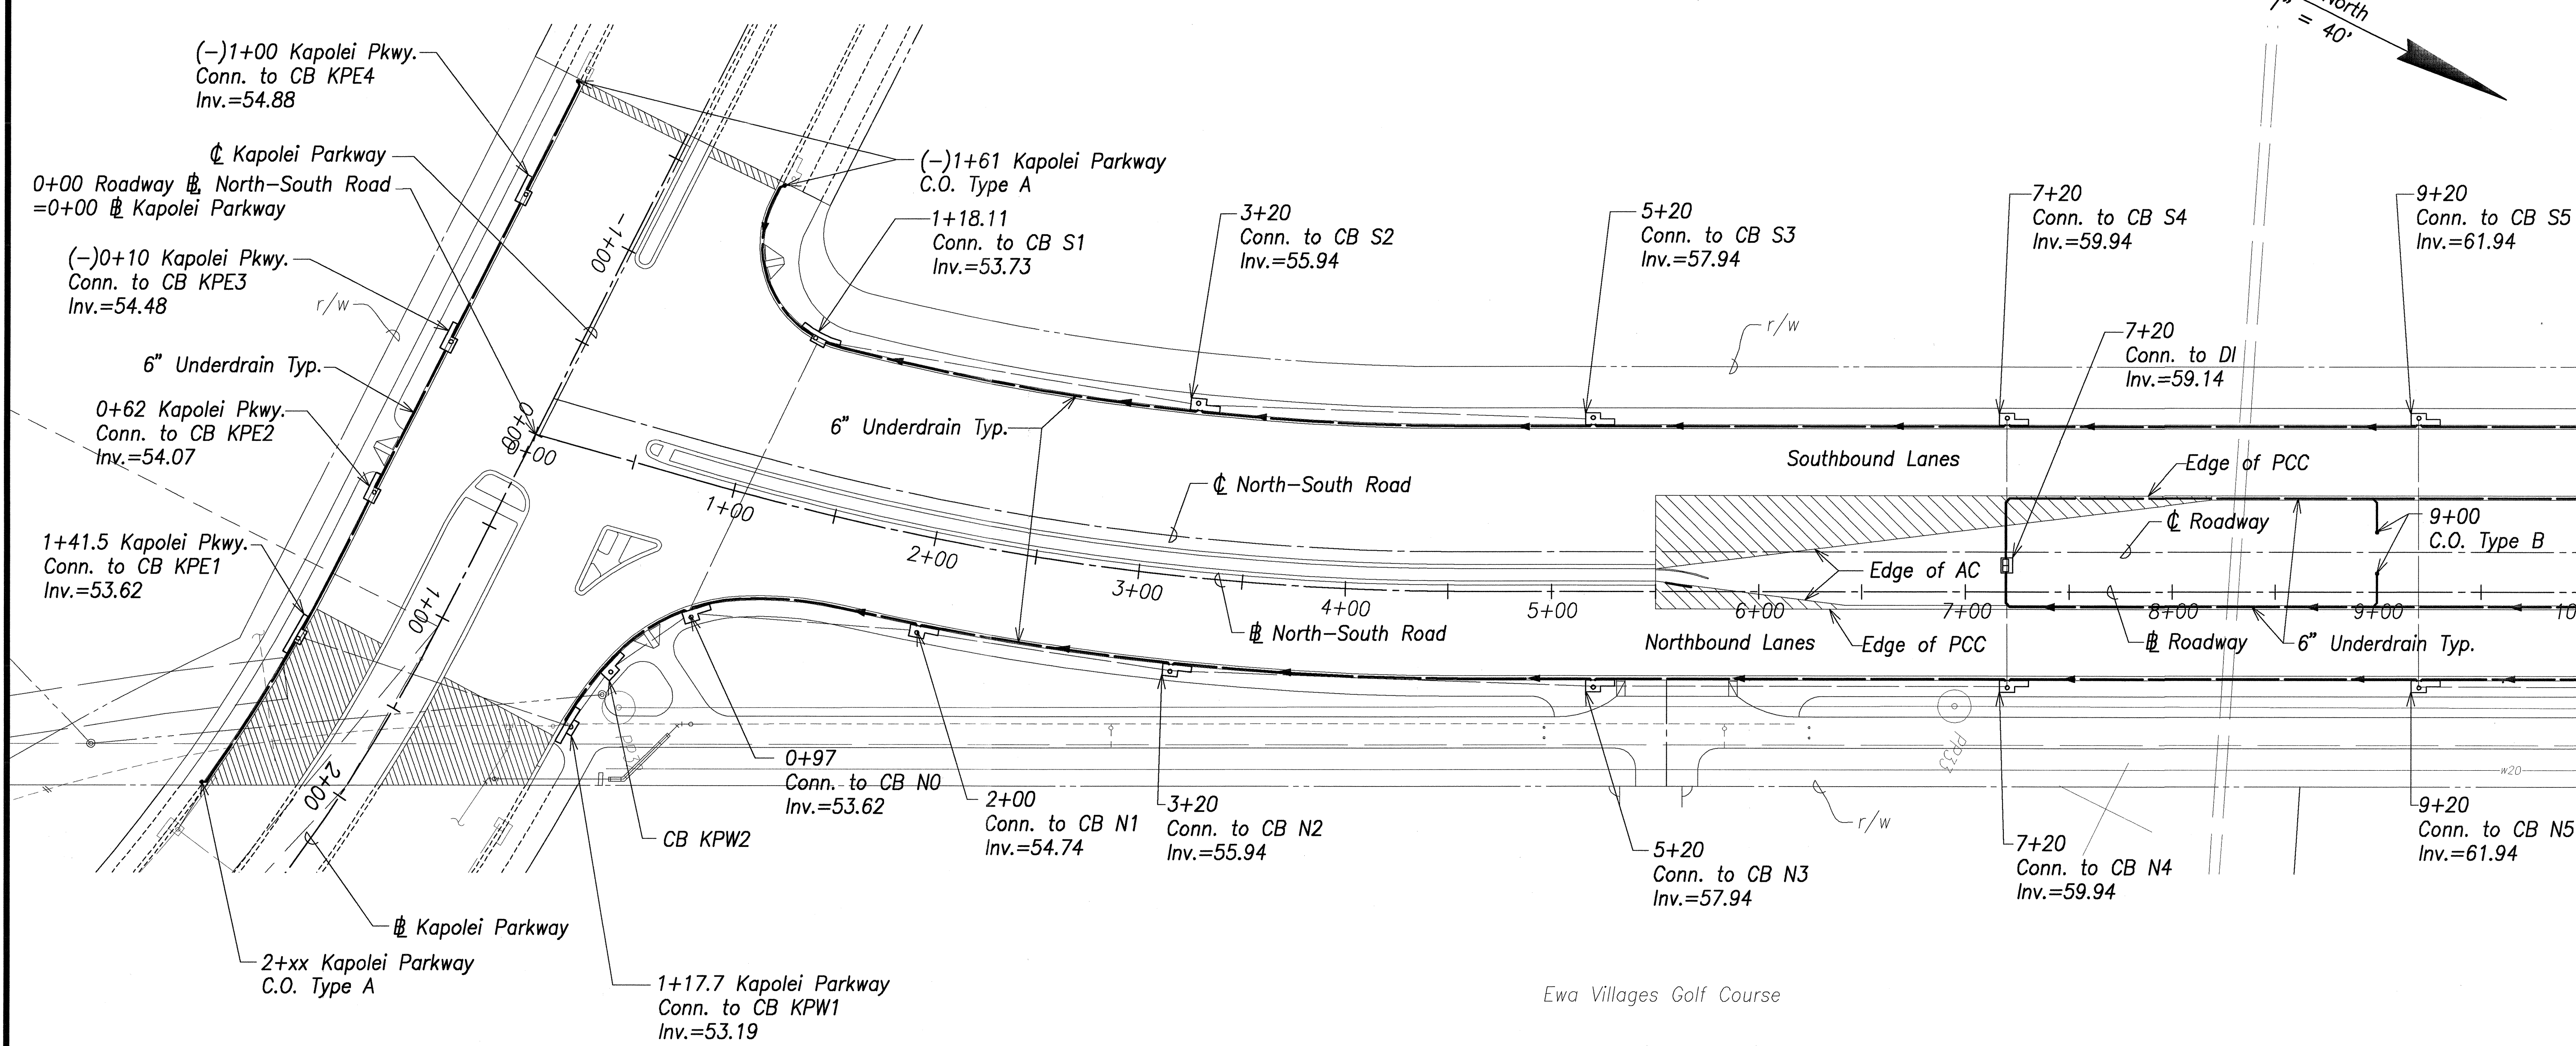
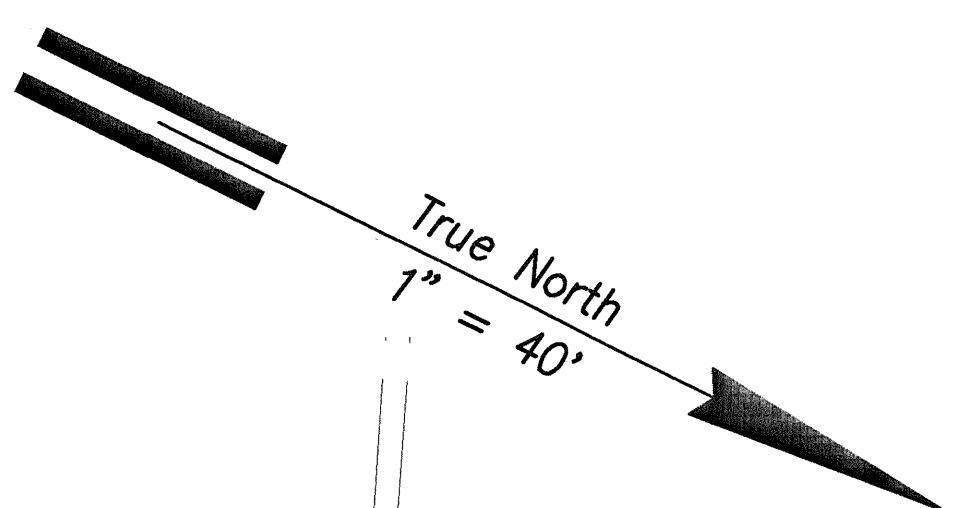


FED. ROAD DIST. NO.	STATE	FED. AID PROJ. NO.	FISCAL YEAR	SHEET NO.	TOTAL SHEETS
HAWAII	HAW.	STP-8930(2)	2007	79	331

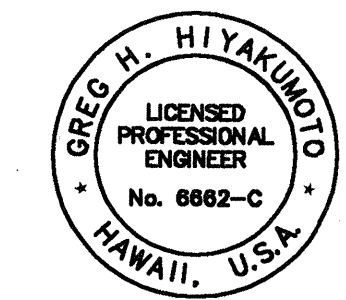

SURVEY PLOTTED BY	DATE
DRAWN BY	
TRACED BY	
DESIGNED BY	
CHECKED BY	
NOTE BOOK	
No.	

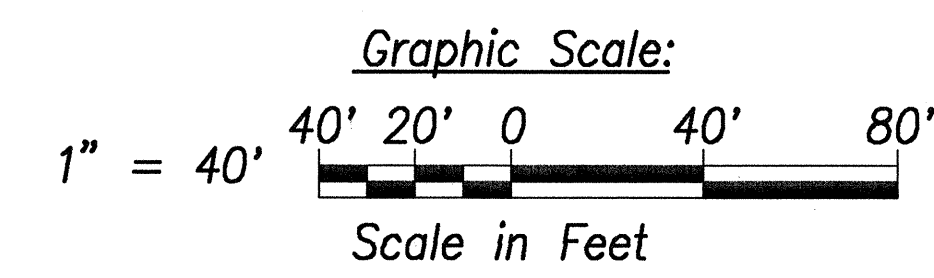



THIS WORK WAS PREPARED BY ME OR UNDER MY SUPERVISION.
DATE OF LICENSE EXPIRY: APR 30, 2008
SIGNATURE: [Signature]

STATE OF HAWAII
DEPARTMENT OF TRANSPORTATION
HIGHWAYS DIVISION
ROADWAY
UNDERDRAIN PLAN - 1
North-South Road
Phase 1B
F.A.I. Proj. No. STP-8930(2)


Scale: As Shown
Date: Feb 21, 2007
SHEET No. C6.1 OF 150 SHEETS

Matchline @ Sta. 10+00 See Sht. C6.2

FED. ROAD DIST. NO.	STATE	FED. AID PROJ. NO.	FISCAL YEAR	SHEET NO.	TOTAL SHEETS
HAWAII	HAW.	STP-8930(2)	2007	80	331

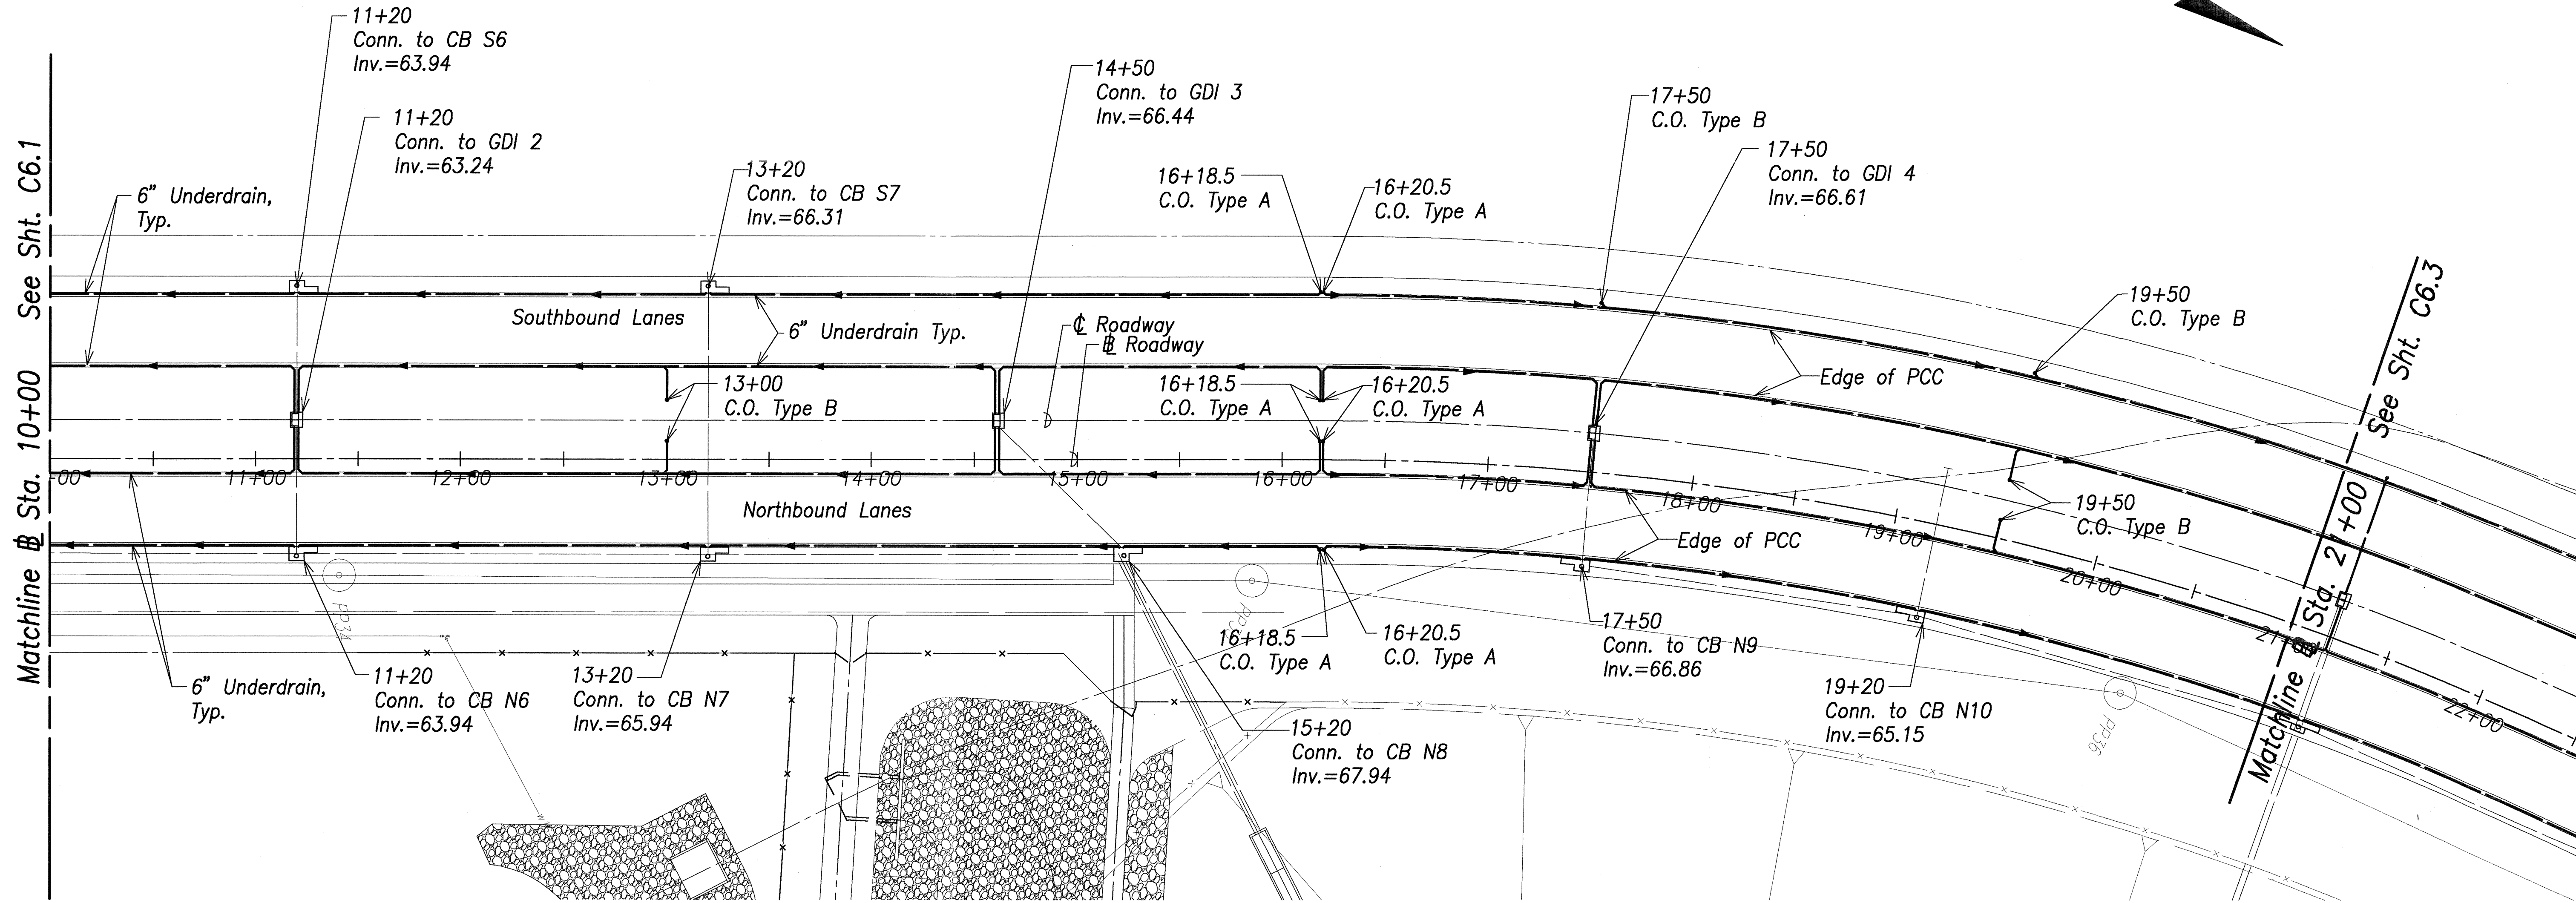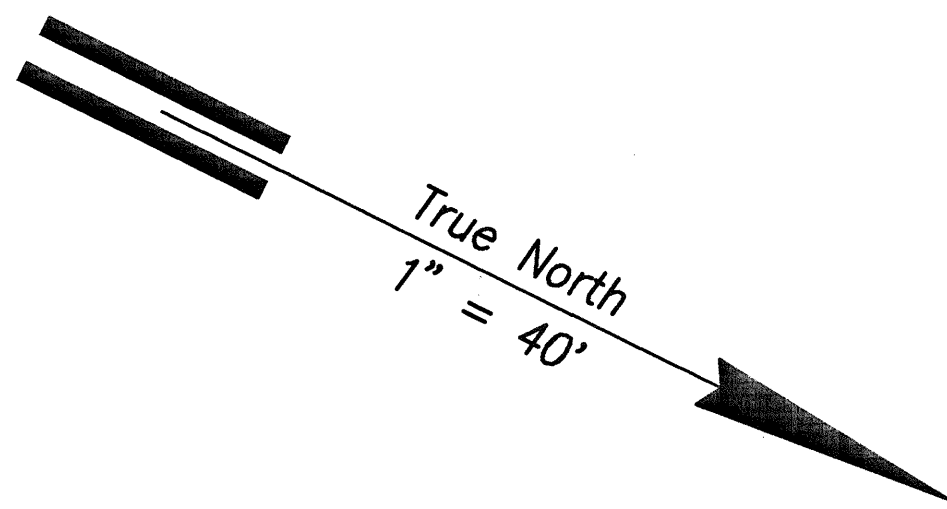


SURVEY PLOTTED BY	DATE
DRAWN BY	
TRACED BY	
CHECKED BY	
NOTED BY	
NO.	

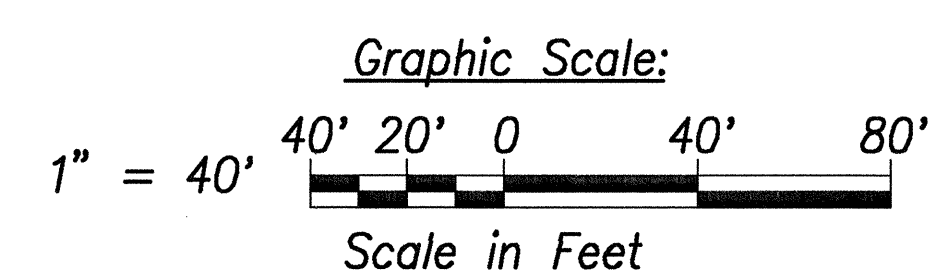



THIS WORK WAS PREPARED BY
ME OR UNDER MY SUPERVISION.
DATE OF LICENSE EXPIRY: APR 30, 2008
SIGNATURE: [Signature]

STATE OF HAWAII
DEPARTMENT OF TRANSPORTATION
HIGHWAYS DIVISION
ROADWAY
UNDERDRAIN PLAN - 2
North-South Road
Phase 1B
F.A.I. Proj. No. STP-8930(2)
Scale: As Shown Date: Feb 21, 2007
SHEET No. C6.2 OF 150 SHEETS

FED. ROAD DIST. NO.	STATE	FED. AID PROJ. NO.	FISCAL YEAR	SHEET NO.	TOTAL SHEETS
HAWAII	HAW.	STP-8930(2)	2007	81	331

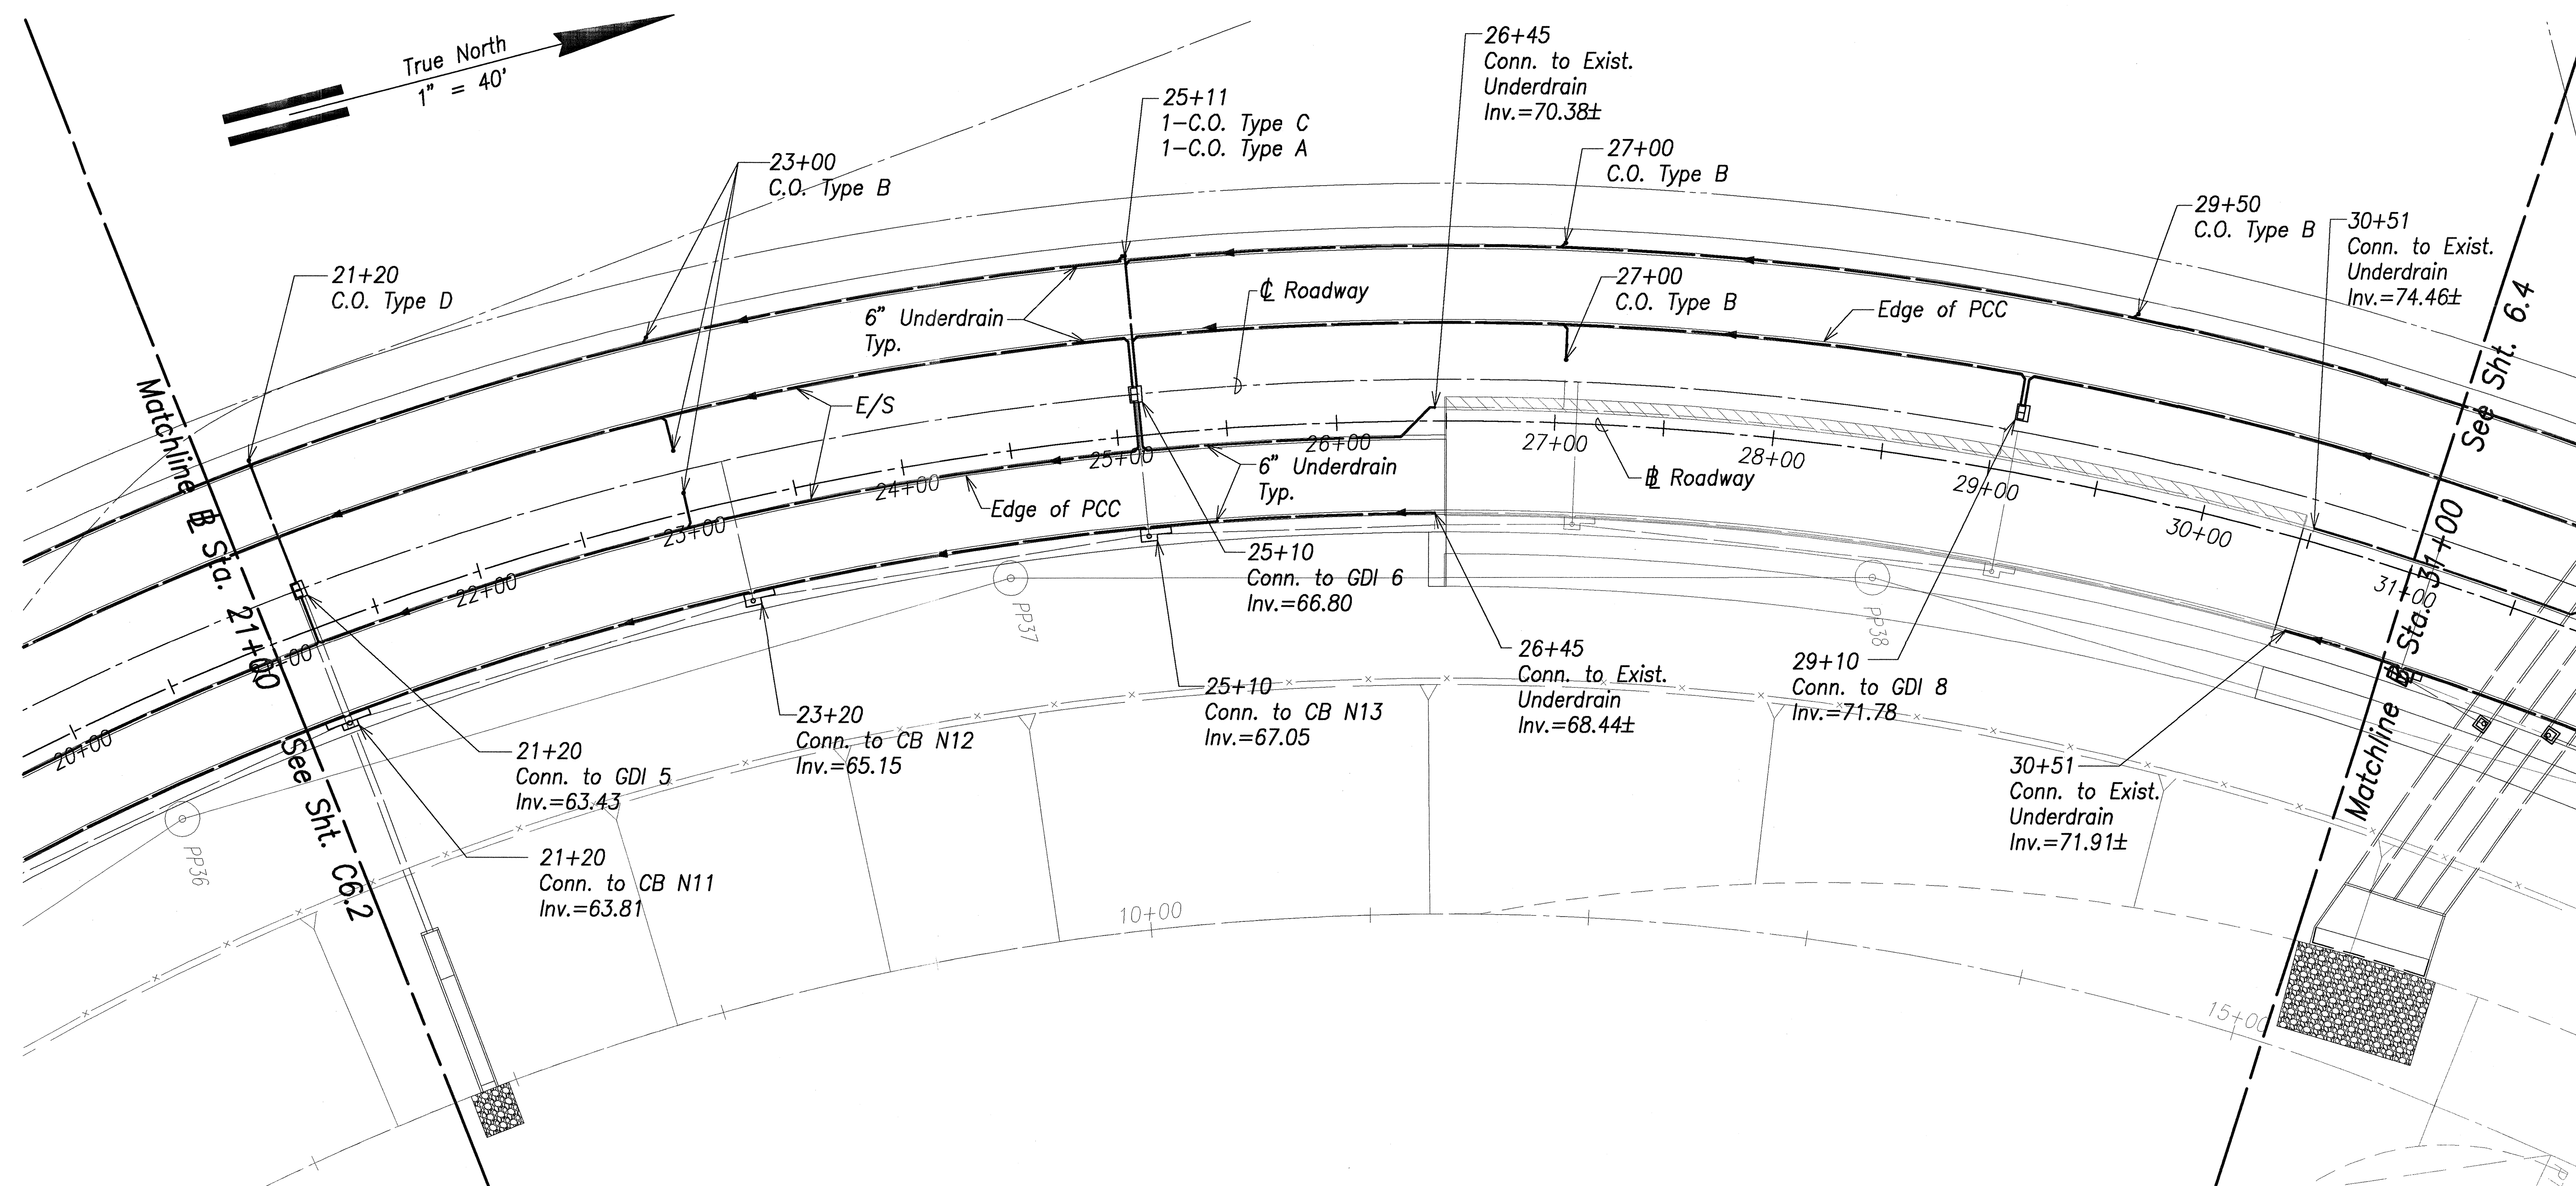

ORIGINAL PLAN	SURVEY PLOTTED BY	DATE
NOTE BOOK	DRAWN BY	
	DESIGNED BY	
	CHECKED BY	
No.		

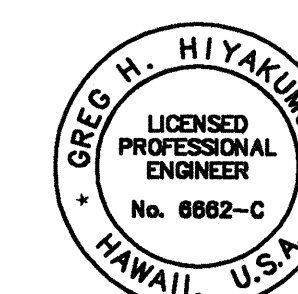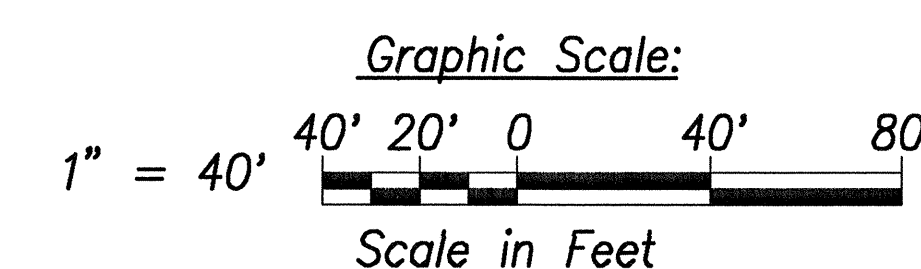

THIS WORK WAS PREPARED BY ME OR UNDER MY SUPERVISION

SIGNATURE

DATE OF LICENSE EXPIRY

STATE OF HAWAII
DEPARTMENT OF TRANSPORTATION
HIGHWAYS DIVISION


ROADWAY
UNDERDRAIN PLAN - 3

North-South Road
Phase 1B
F.A.I. Proj. No. STP-8930(2)



Scale: As Shown Date: Feb 21, 2007

SHEET No. C6.3 OF 150 SHEETS

FED. ROAD DIST. NO.	STATE	FED. AID PROJ. NO.	FISCAL YEAR	SHEET NO.	TOTAL SHEETS
HAWAII	HAW.	STP-8930(2)	2007	82	331

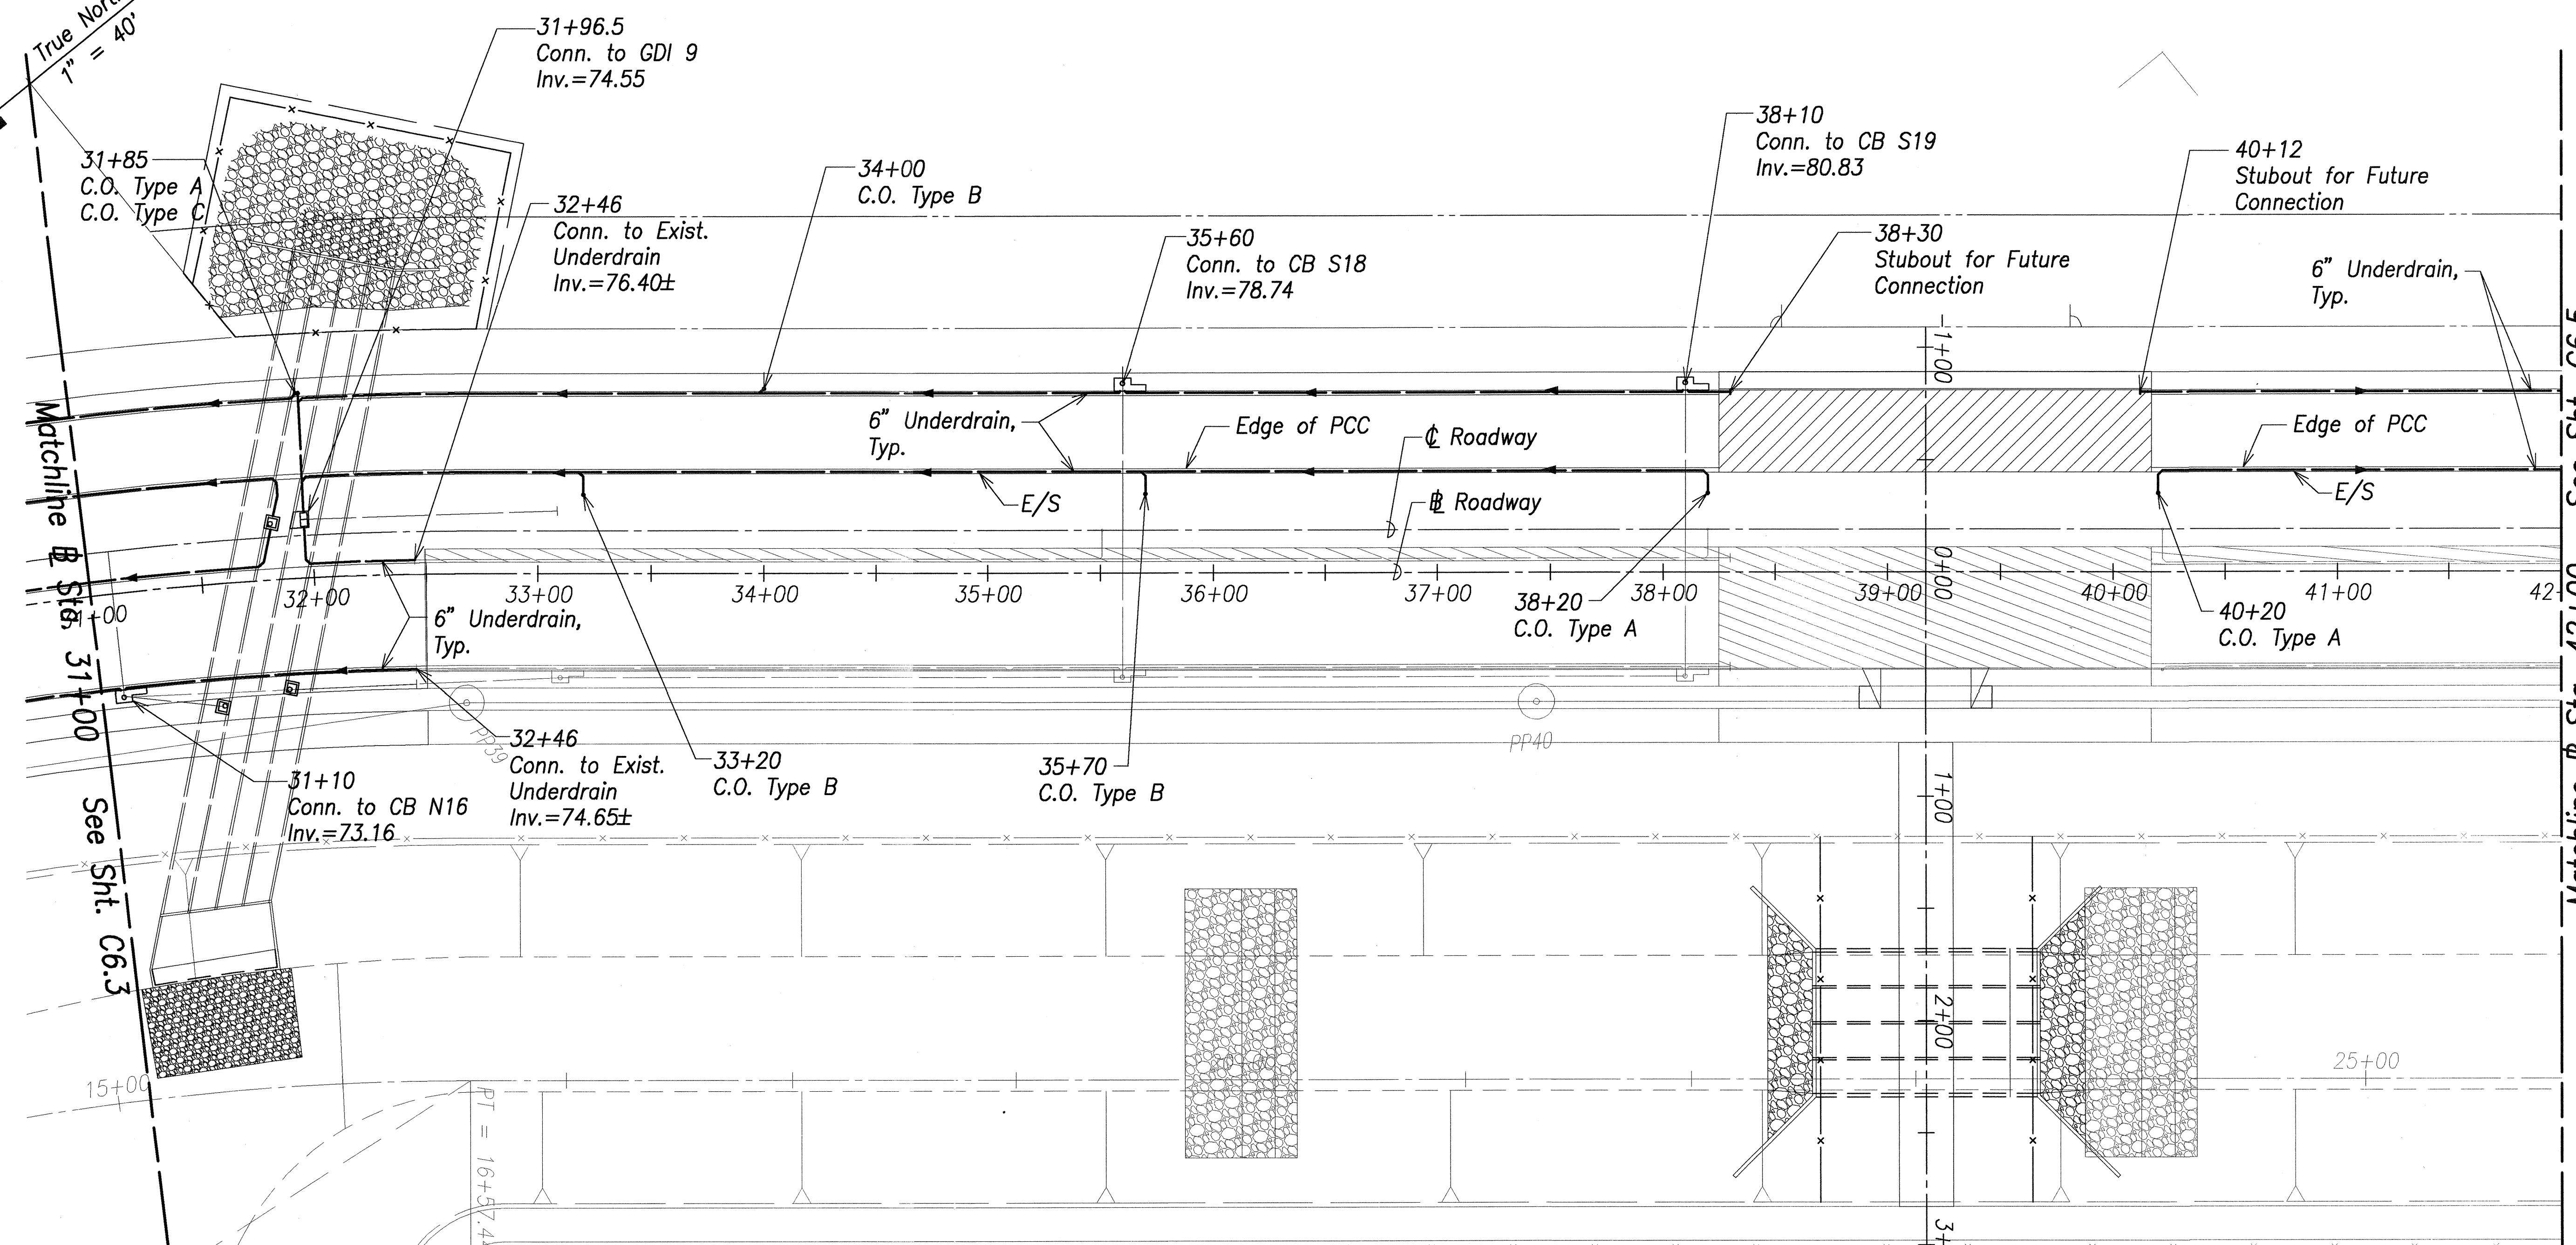

SURVEY PLOTTED BY	DATE
DRAWN BY	
TRACED BY	
CHECKED BY	
NOTE BOOK	
NO.	

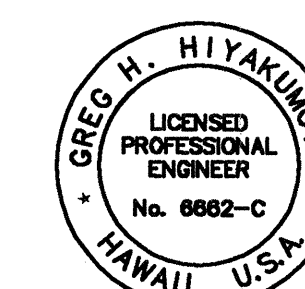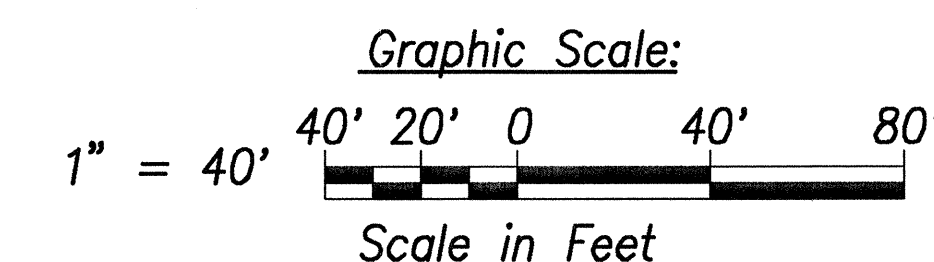

THIS WORK WAS PREPARED BY
ME OR UNDER MY SUPERVISION.

DATE OF
LICENSURE EXPIRY

STATE OF HAWAII
DEPARTMENT OF TRANSPORTATION
HIGHWAYS DIVISION

ROADWAY
UNDERDRAIN PLAN - 4



North-South Road
Phase 1B
F.A.I. Proj. No. STP-8930(2)

Scale: As Shown Date: Feb 21, 2007

SHEET No. C6.4 OF 150 SHEETS

FED. ROAD DIST. NO.	STATE	FED. AID PROJ. NO.	FISCAL YEAR	SHEET NO.	TOTAL SHEETS
HAWAII	HAW.	STP-8930(2)	2007	83	331

SURVEY PLOTTED BY	DATE
DRAWN BY	
CHECKED BY	
QUANTITIES BY	
CHECKED BY	
ORIGINAL PLAN	
NOTE BOOK	
No.	

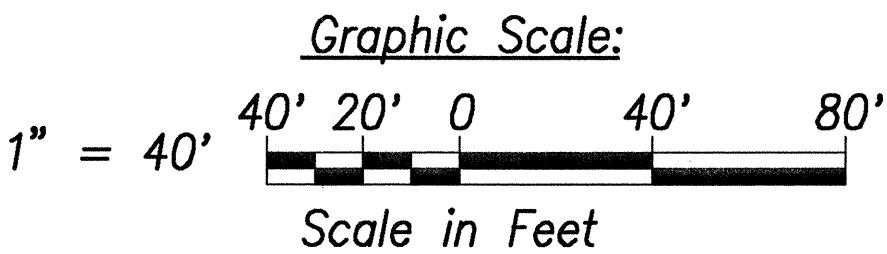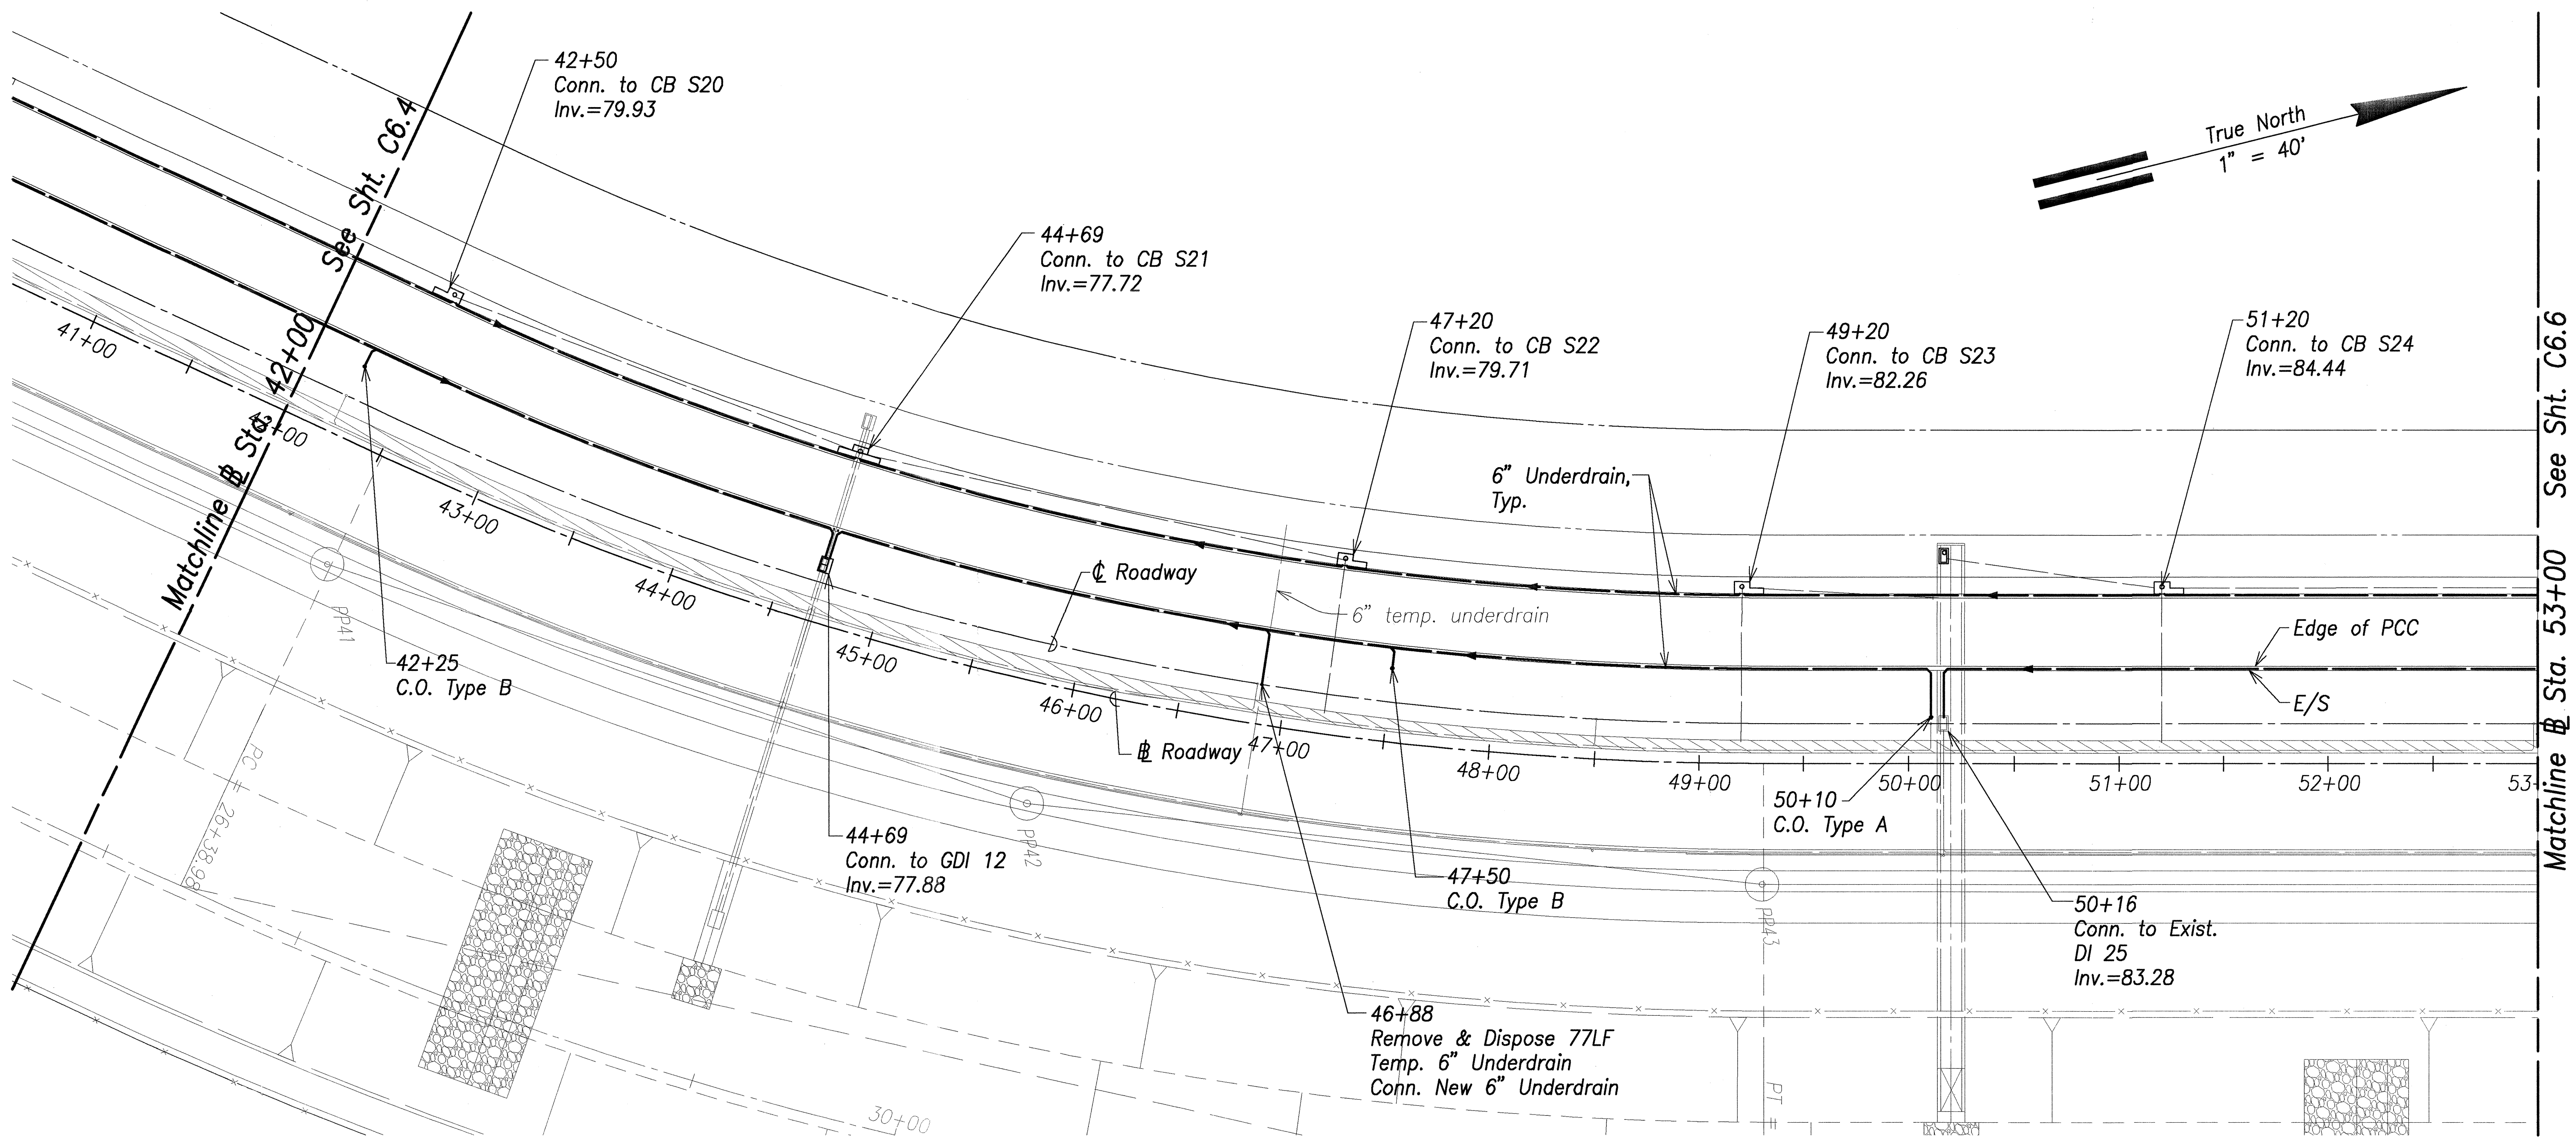

THIS WORK WAS PREPARED BY
ME OR UNDER MY SUPERVISION.


SIGNATURE DATE OF LICENSE EXPIRY

APR 30, 2008



STATE OF HAWAII
DEPARTMENT OF TRANSPORTATION
HIGHWAYS DIVISION
ROADWAY
UNDERDRAIN PLAN - 5
North-South Road
Phase 1B
F.A.I. Proj. No. STP-8930(2)

Scale: As Shown
Date: Feb 21, 2007
SHEET No. C6.5 OF 150 SHEETS

FED. ROAD DIST. NO.	STATE	FED. AID PROJ. NO.	FISCAL YEAR	SHEET NO.	TOTAL SHEETS
HAWAII	HAW.	STP-8930(2)	2007	84	331

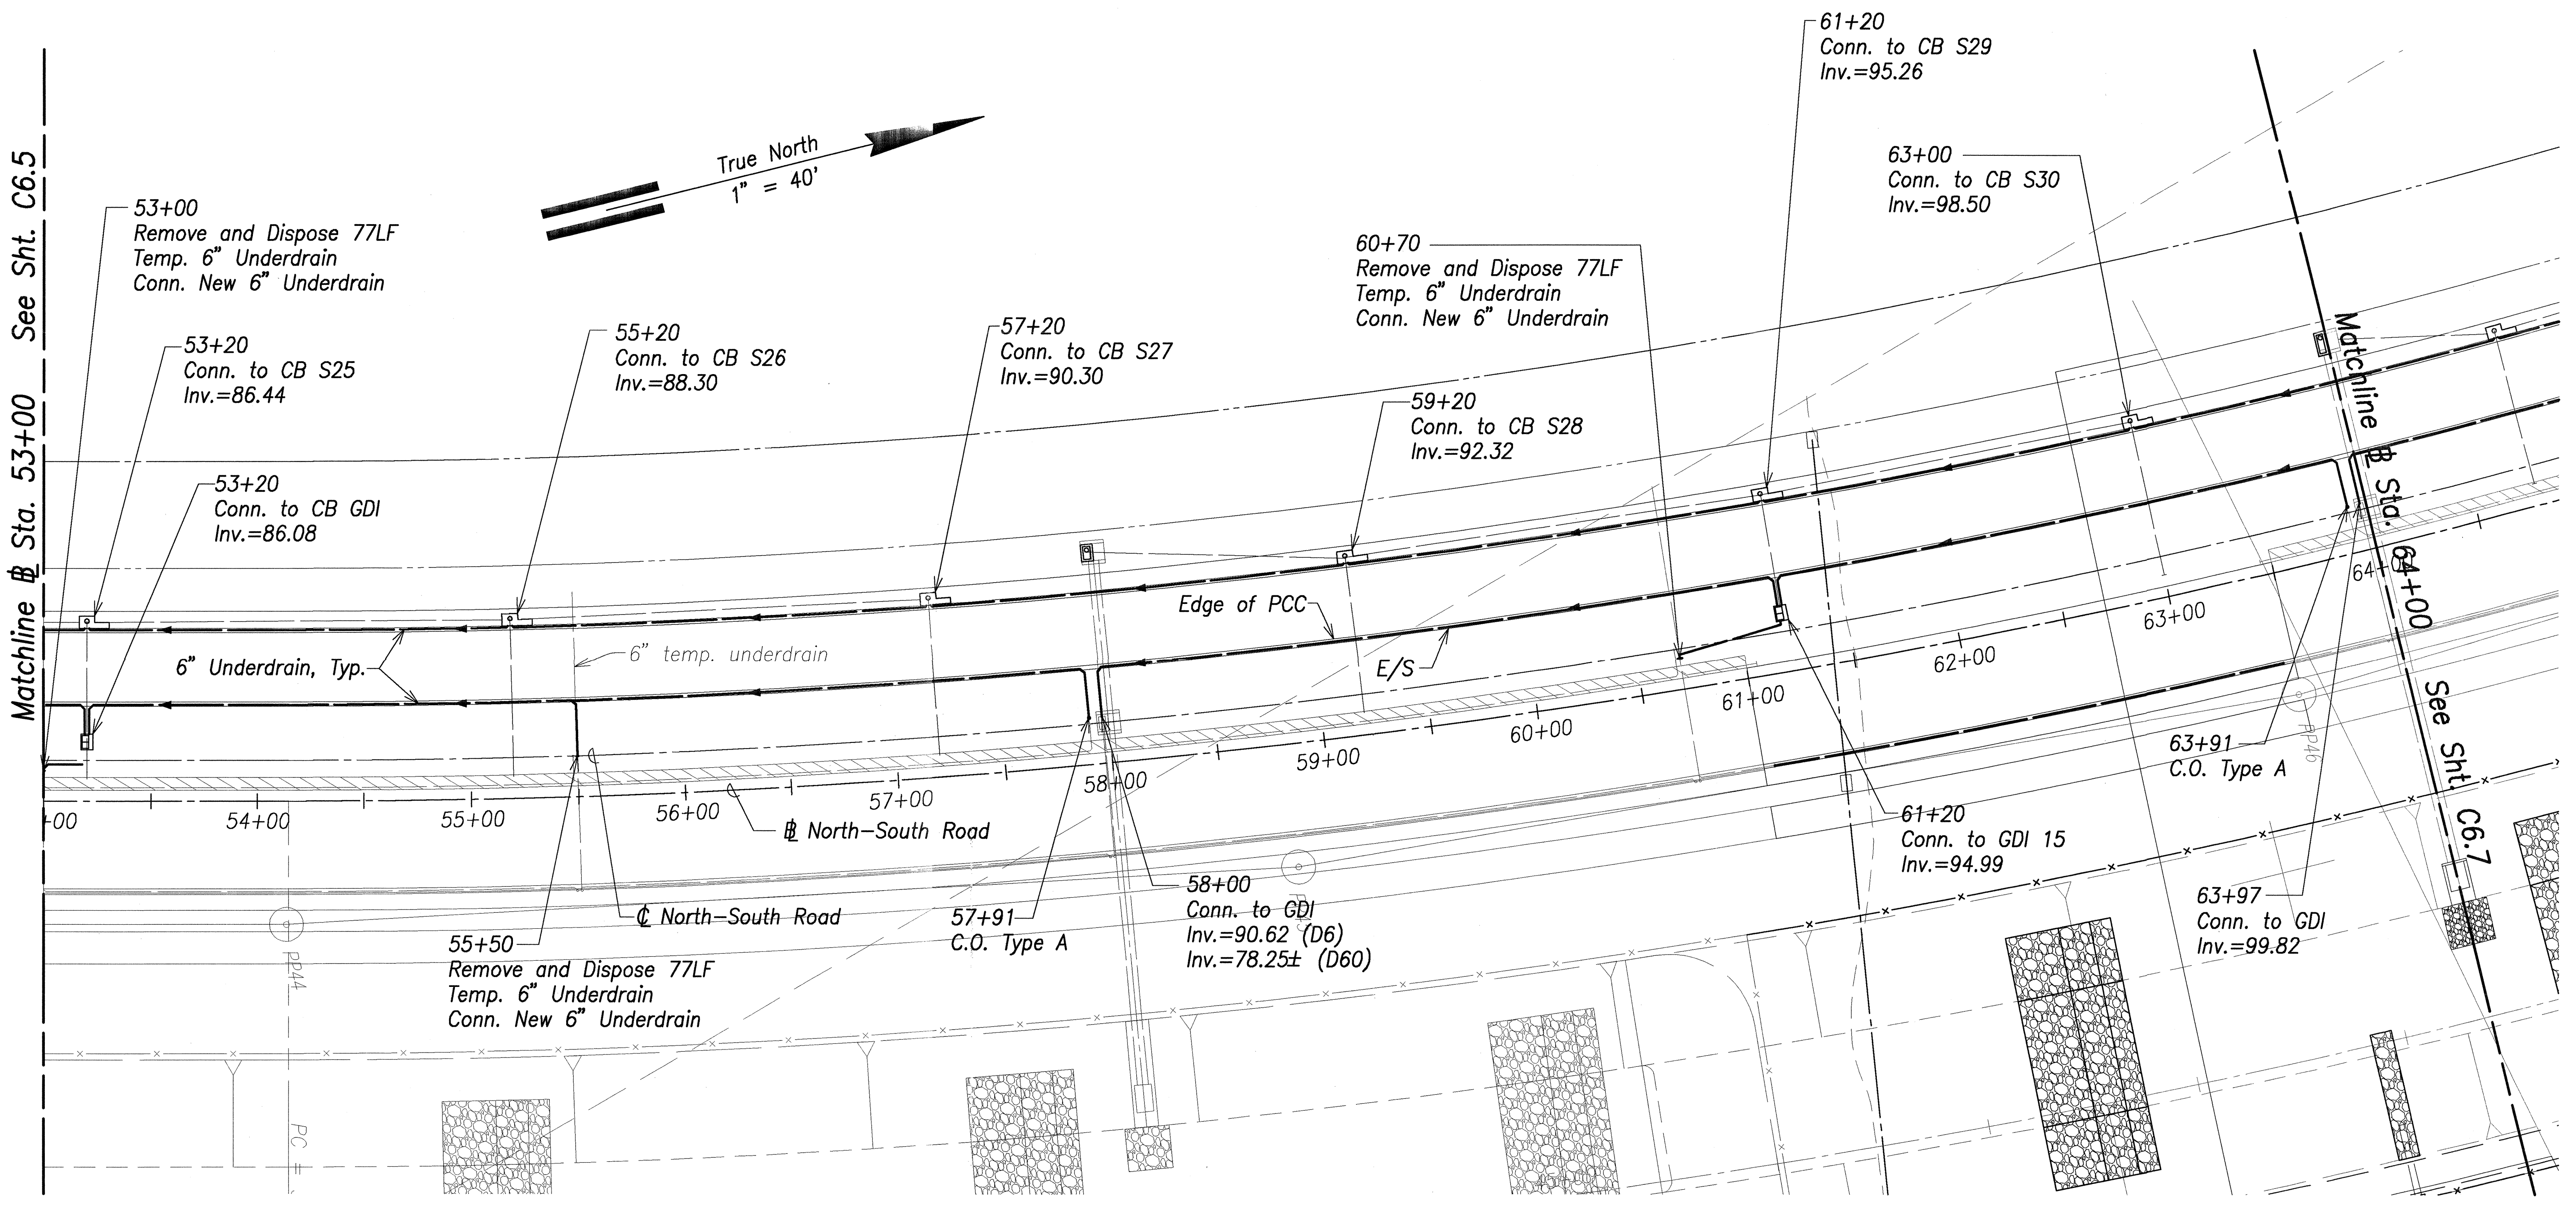

DATE	_____
SURVEY PLOTTED BY	_____
DRAWN BY	_____
DESIGNED BY	_____
QUANTITIES BY	_____
CHECKED BY	_____
ORIGINAL PLAN	_____
NOTE BOOK	_____
No.	_____

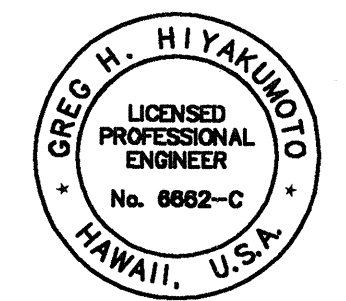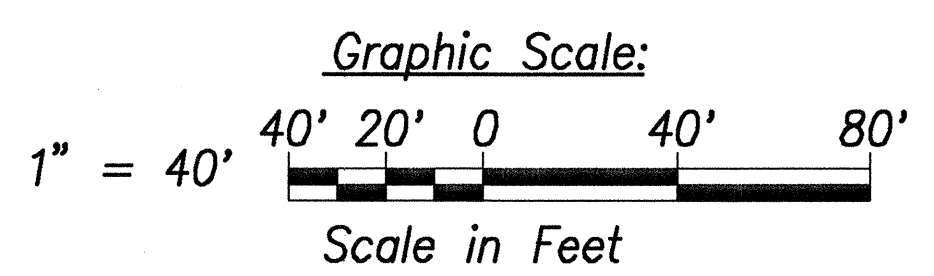

THIS WORK WAS PREPARED BY ME OR UNDER MY SUPERVISION.

DATE: APR 30, 2008

SIGNATURE: _____


STATE OF HAWAII
DEPARTMENT OF TRANSPORTATION
HIGHWAYS DIVISION

ROADWAY
UNDERDRAIN PLAN - 6
North-South Road
Phase 1B
F.A.I. Proj. No. STP-8930(2)


Scale: As Shown Date: Feb 21, 2007

SHEET No. C6.8 OF 150 SHEETS

FED. ROAD DIST. NO.	STATE	FED. AID PROJ. NO.	FISCAL YEAR	SHEET NO.	TOTAL SHEETS
HAWAII	HAW.	STP-8930(2)	2007	85	331

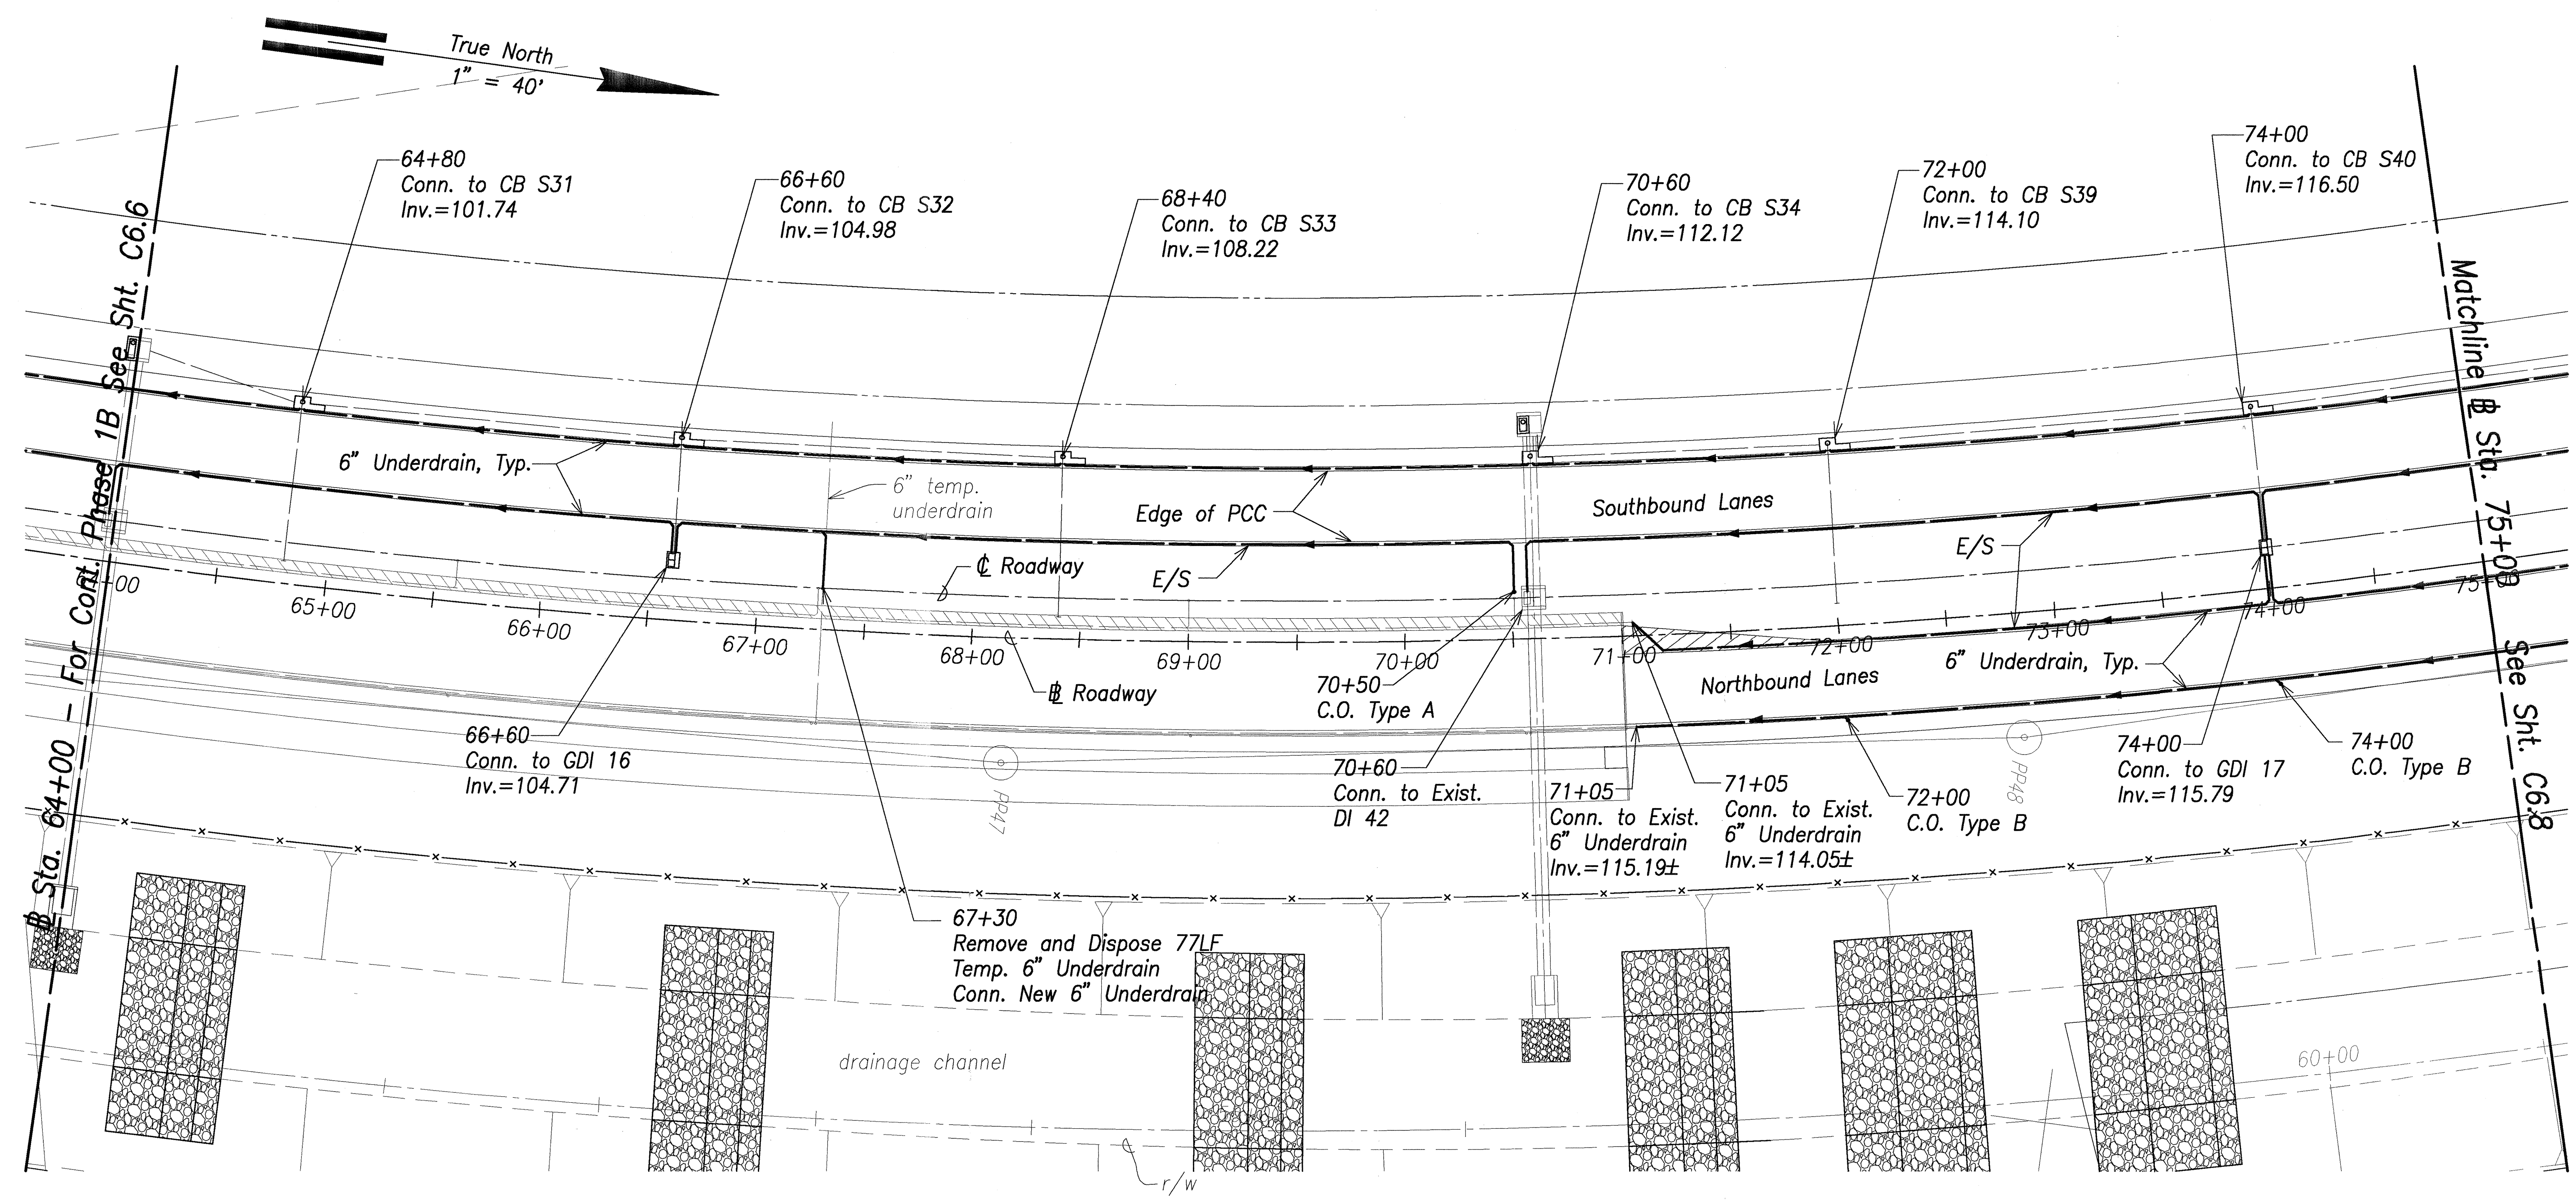

SURVEY PLOTTED BY	DATE
DRAWN BY	
DESIGNED BY	
CHECKED BY	
ORIGINAL PLAN	
NOTE BOOK	
No.	

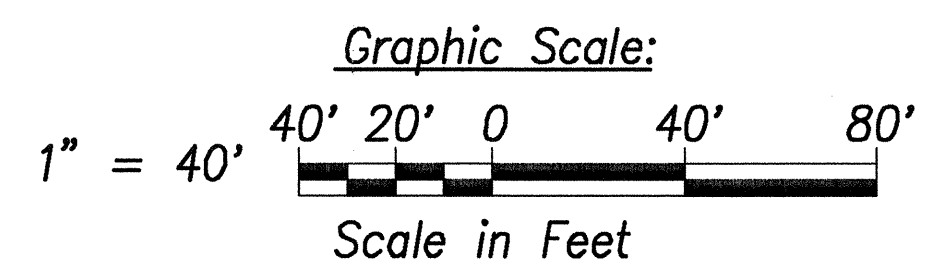


THIS WORK WAS PREPARED BY ME OR UNDER MY SUPERVISION.
 DATE OF LICENSE EXPIRY: APR 30, 2008
 SIGNATURE: [Signature]



STATE OF HAWAII
 DEPARTMENT OF TRANSPORTATION
 HIGHWAYS DIVISION
ROADWAY
UNDERDRAIN PLAN - 7
 North-South Road
 Phase 1B
 F.A.I. Proj. No. STP-8930(2)

Scale: As Shown
 Date: Feb 21, 2007
 SHEET No. C6.7 OF 150 SHEETS

FED. ROAD DIST. NO.	STATE	FED. AID PROJ. NO.	FISCAL YEAR	SHEET NO.	TOTAL SHEETS
HAWAII	HAW.	STP-8930(2)	2007	86	331

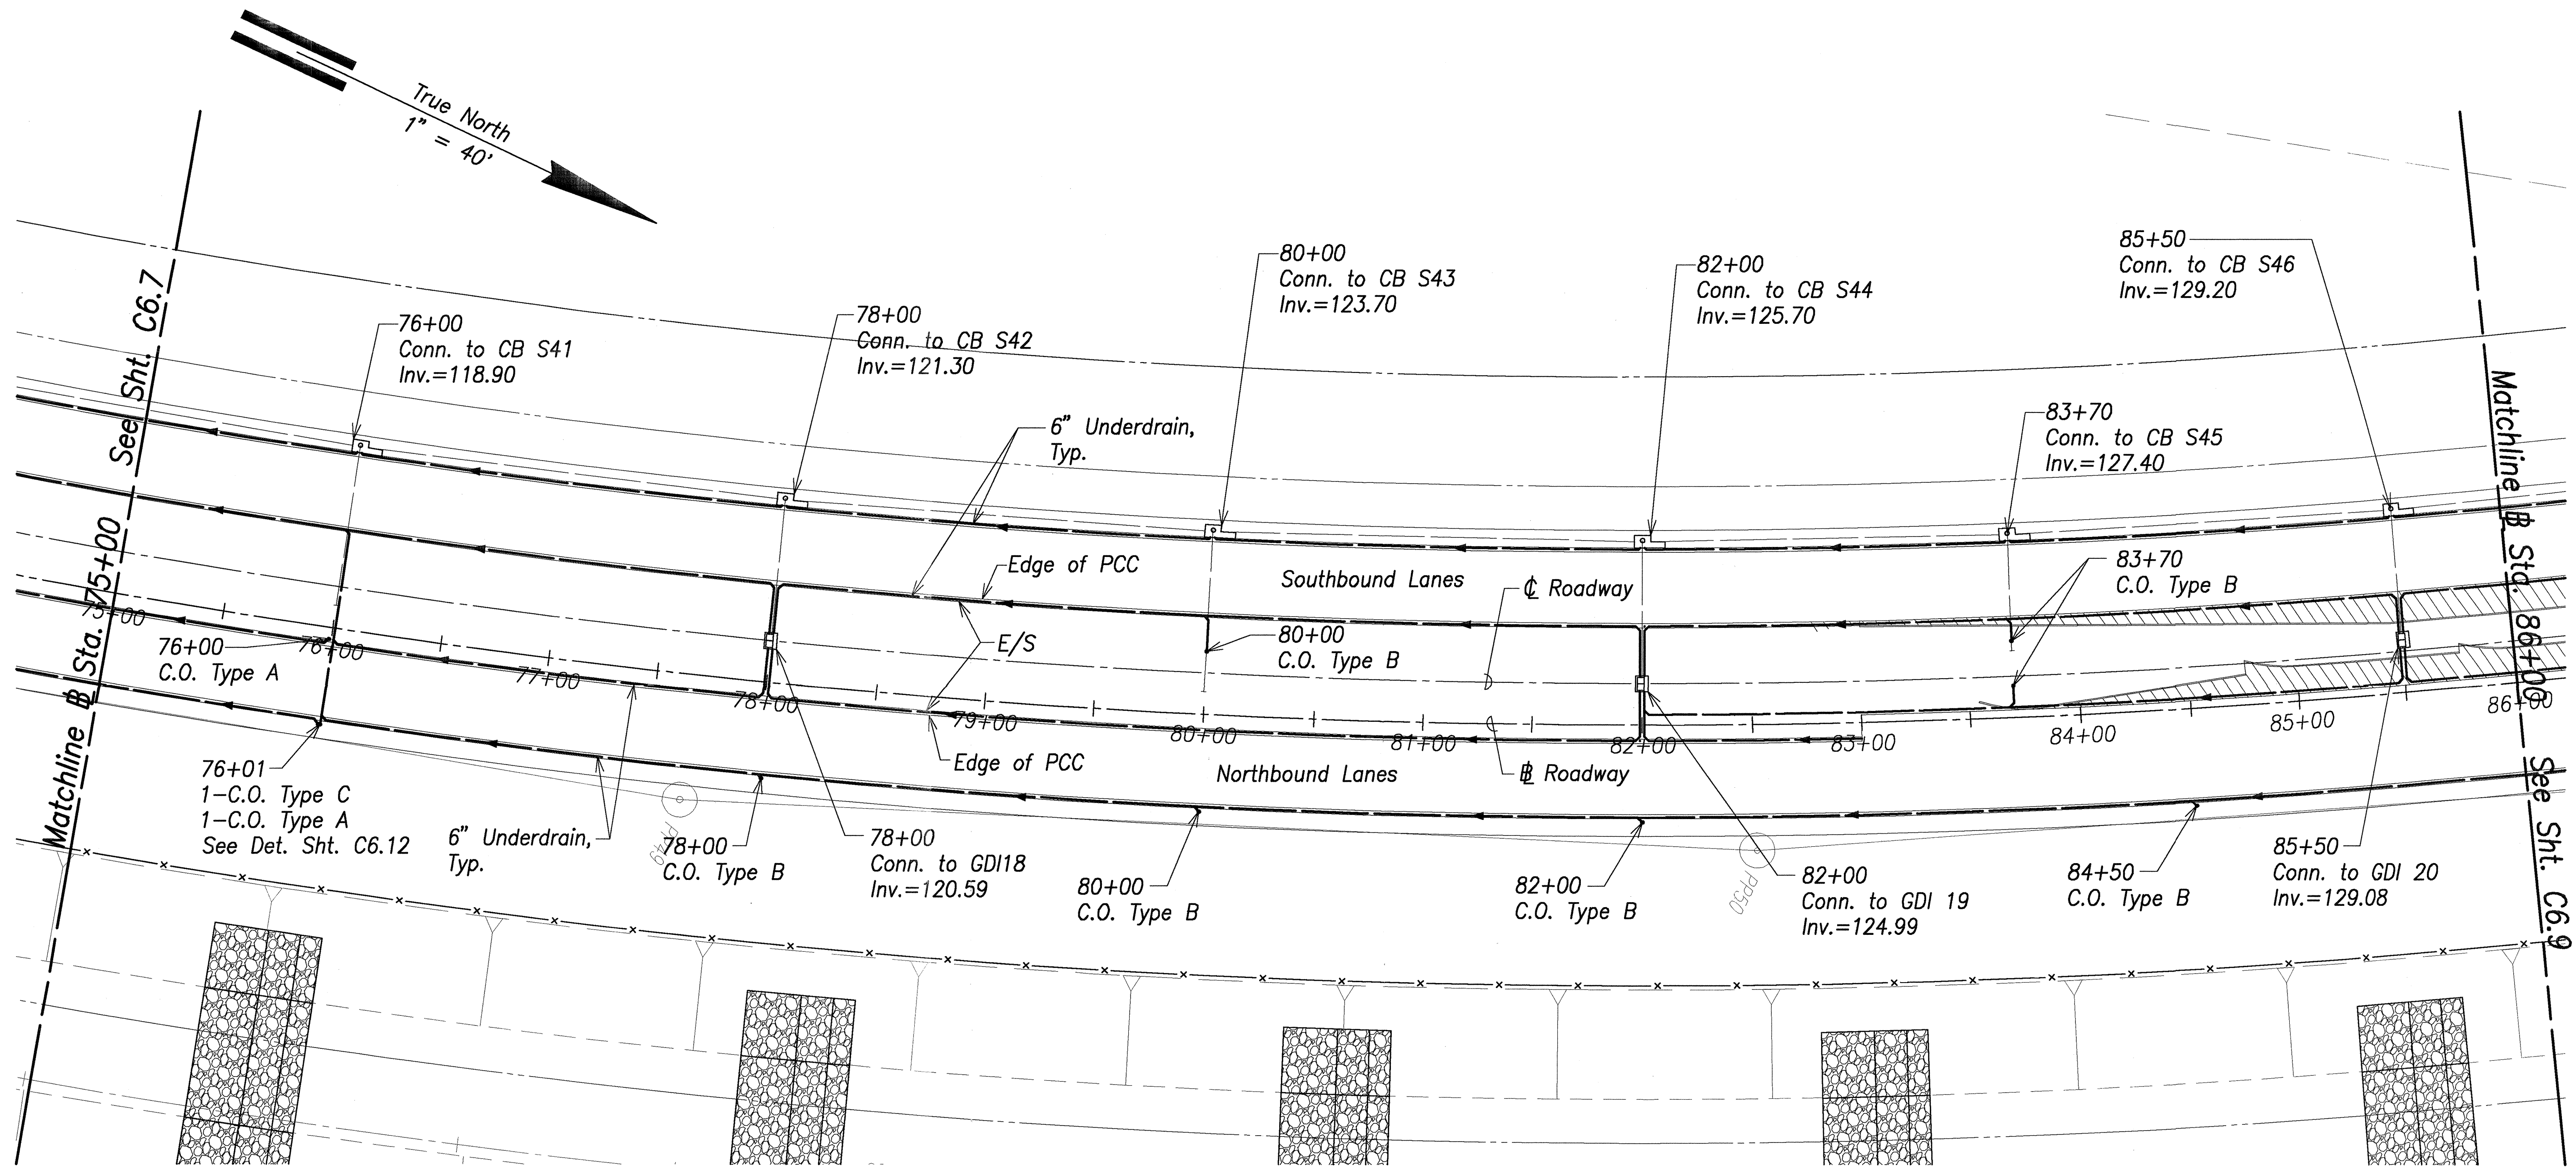

SURVEY PLOTTED BY	DATE
DRAWN BY	
TRACED BY	
CHECKED BY	
NOTE BOOK	
No.	

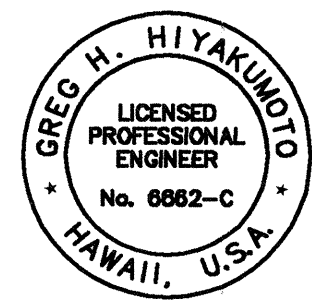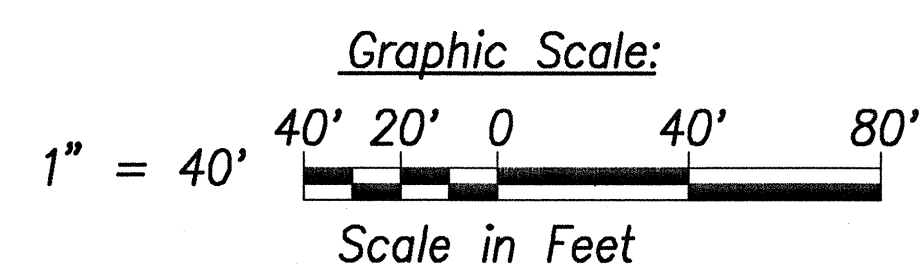

THIS WORK WAS PREPARED BY ME OR UNDER MY SUPERVISION.

DATE OF LICENSE EXPIRY

APR 30, 2008

STATE OF HAWAII
DEPARTMENT OF TRANSPORTATION
HIGHWAYS DIVISION

ROADWAY


UNDERDRAIN PLAN - 8

North-South Road
Phase 1B
F.A.I. Proj. No. STP-8930(2)



Scale: As Shown Date: Feb 21, 2007

SHEET No. C6.8 OF 150 SHEETS

FED. ROAD DIST. NO.	STATE	FED. AID PROJ. NO.	FISCAL YEAR	SHEET NO.	TOTAL SHEETS
HAWAII	HAW.	STP-8930(2)	2007	87	331

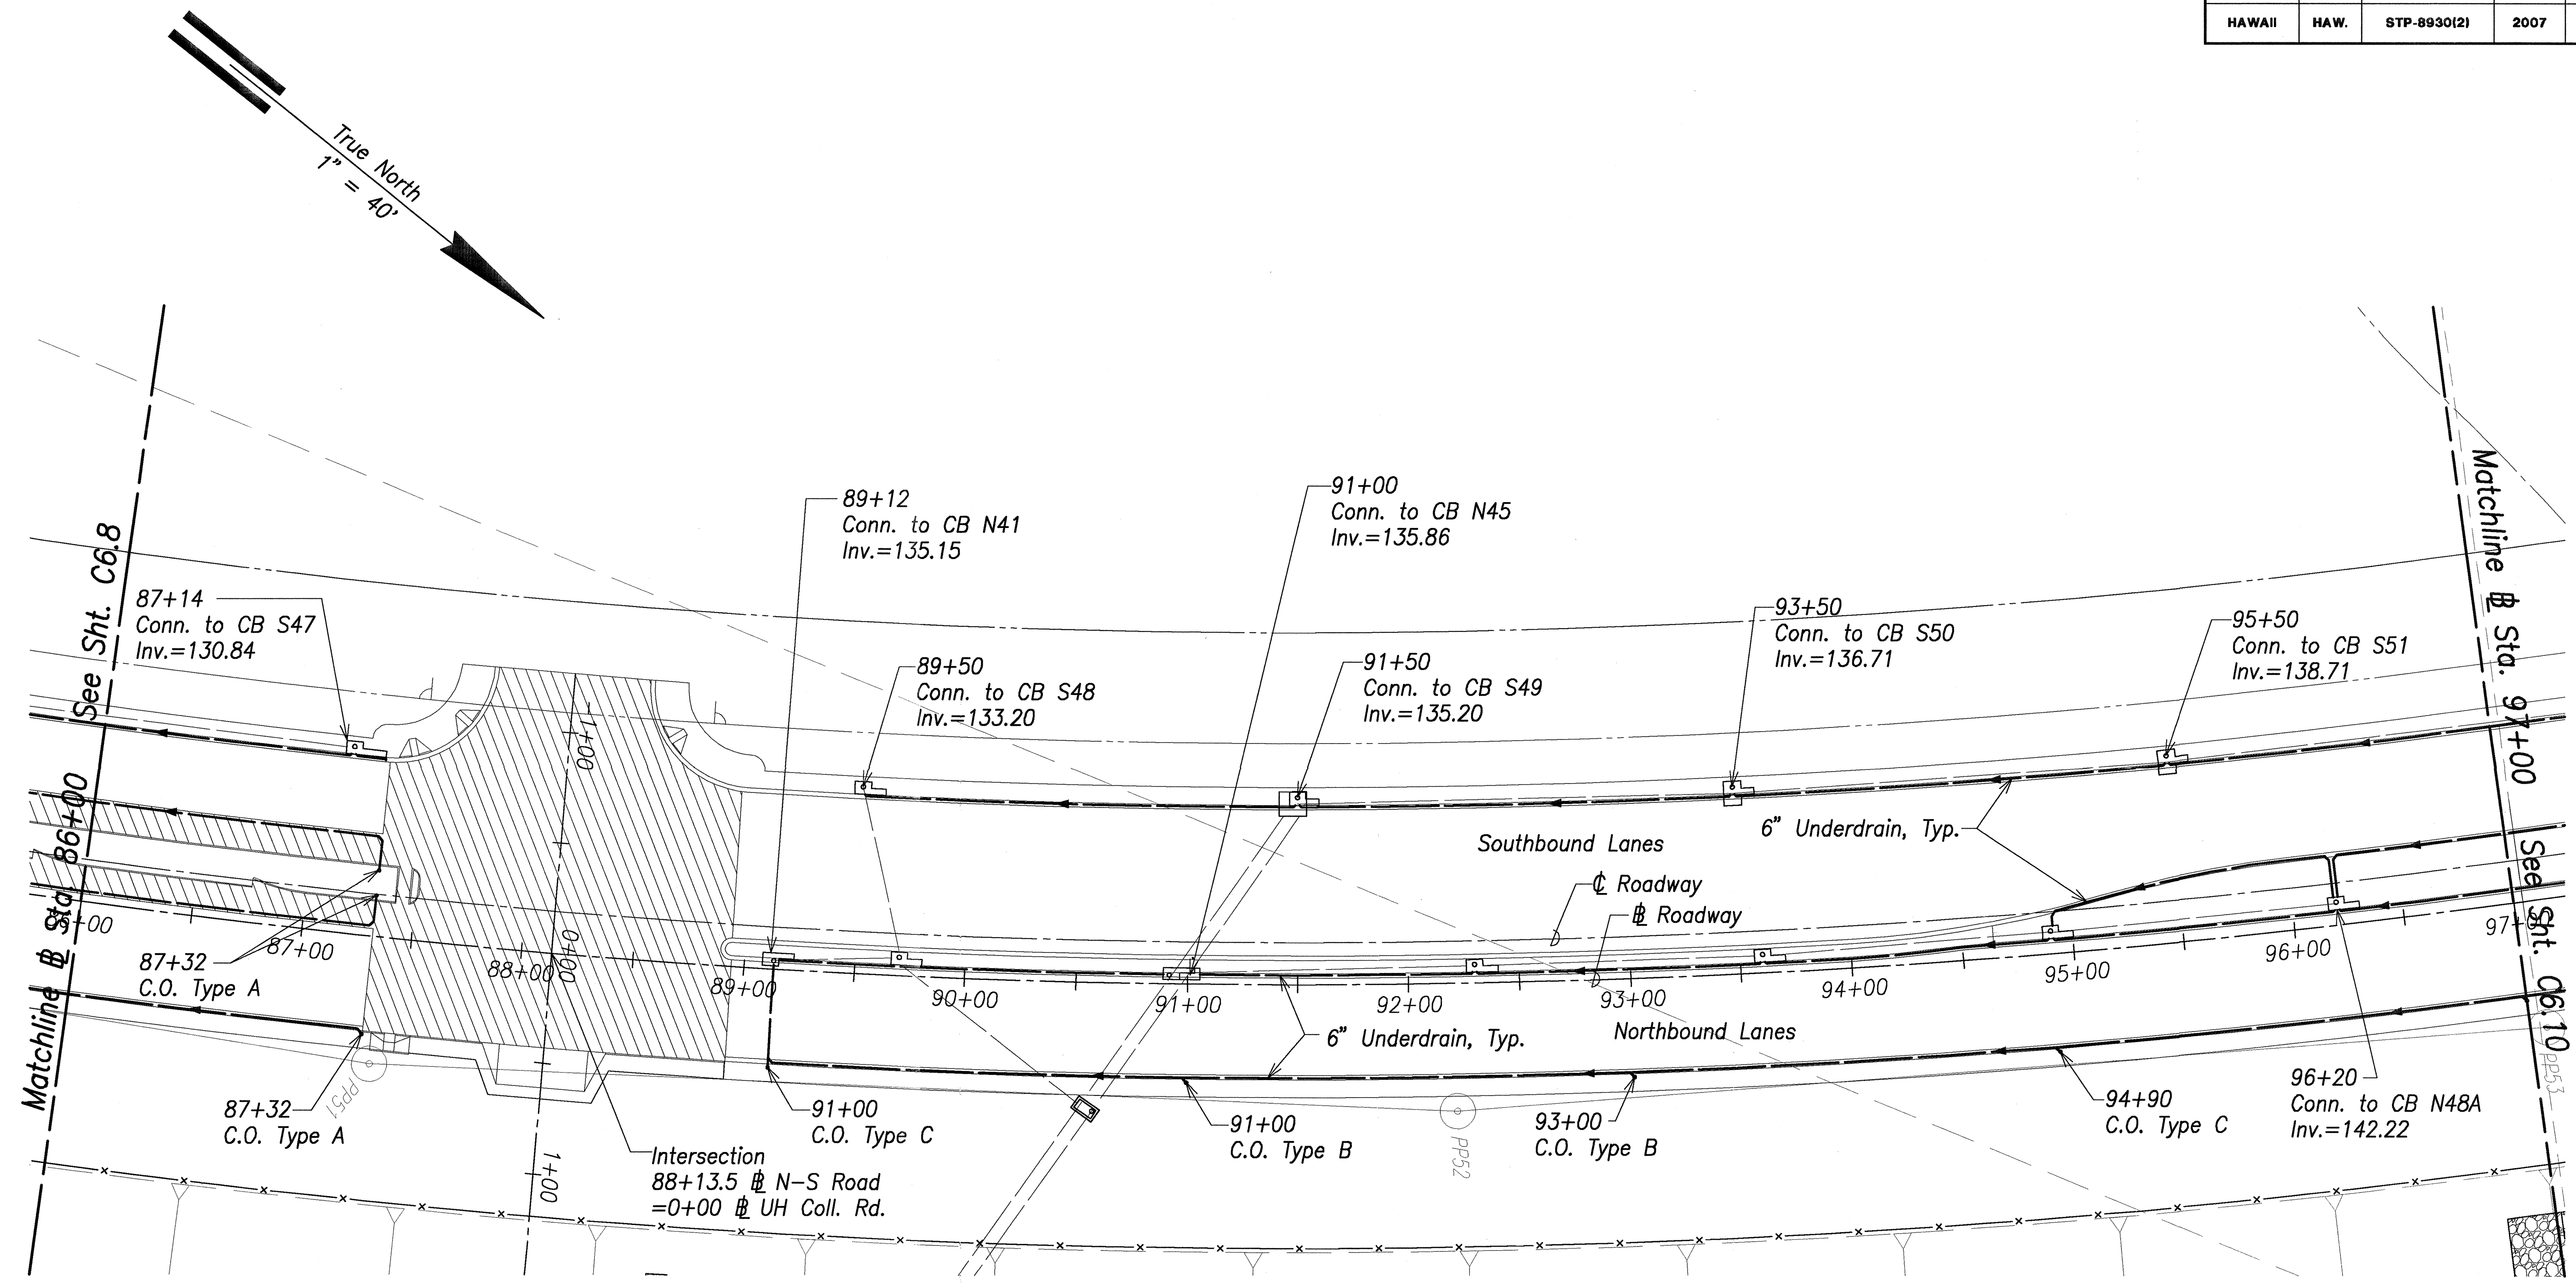

SURVEY PLOTTED BY	DATE
DRAWN BY	
TRACED BY	
QUANTITIES BY	
CHECKED BY	
No.	

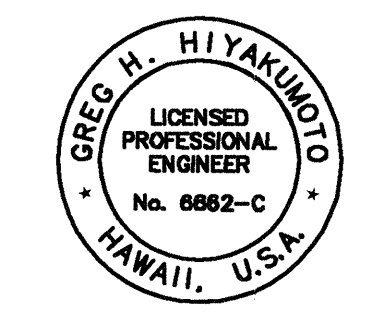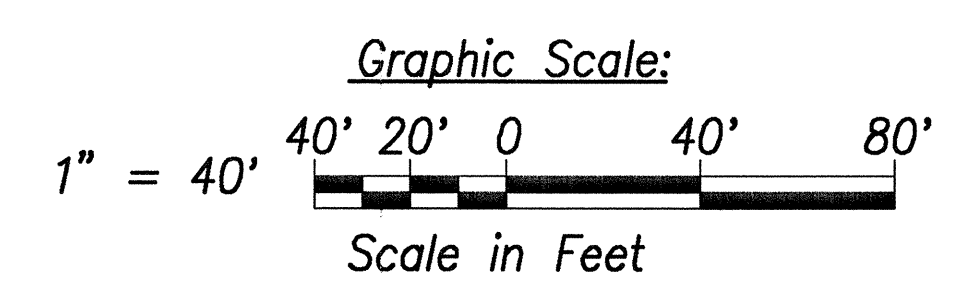

THIS WORK WAS PREPARED BY ME OR UNDER MY SUPERVISION.

DATE OF LICENSE EXPIRY: APRIL 30, 2008

SIGNATURE: *[Signature]*

STATE OF HAWAII
DEPARTMENT OF TRANSPORTATION
HIGHWAYS DIVISION



ROADWAY
UNDERDRAIN PLAN - 9

North-South Road
Phase 1B
F.A.I. Proj. No. STP-8930(2)


Scale: As Shown Date: Feb 21, 2007

SHEET No. C6.9 OF 150 SHEETS

FED. ROAD DIST. NO.	STATE	FED. AID PROJ. NO.	FISCAL YEAR	SHEET NO.	TOTAL SHEETS
HAWAII	HAW.	STP-8930(2)	2007	88	331

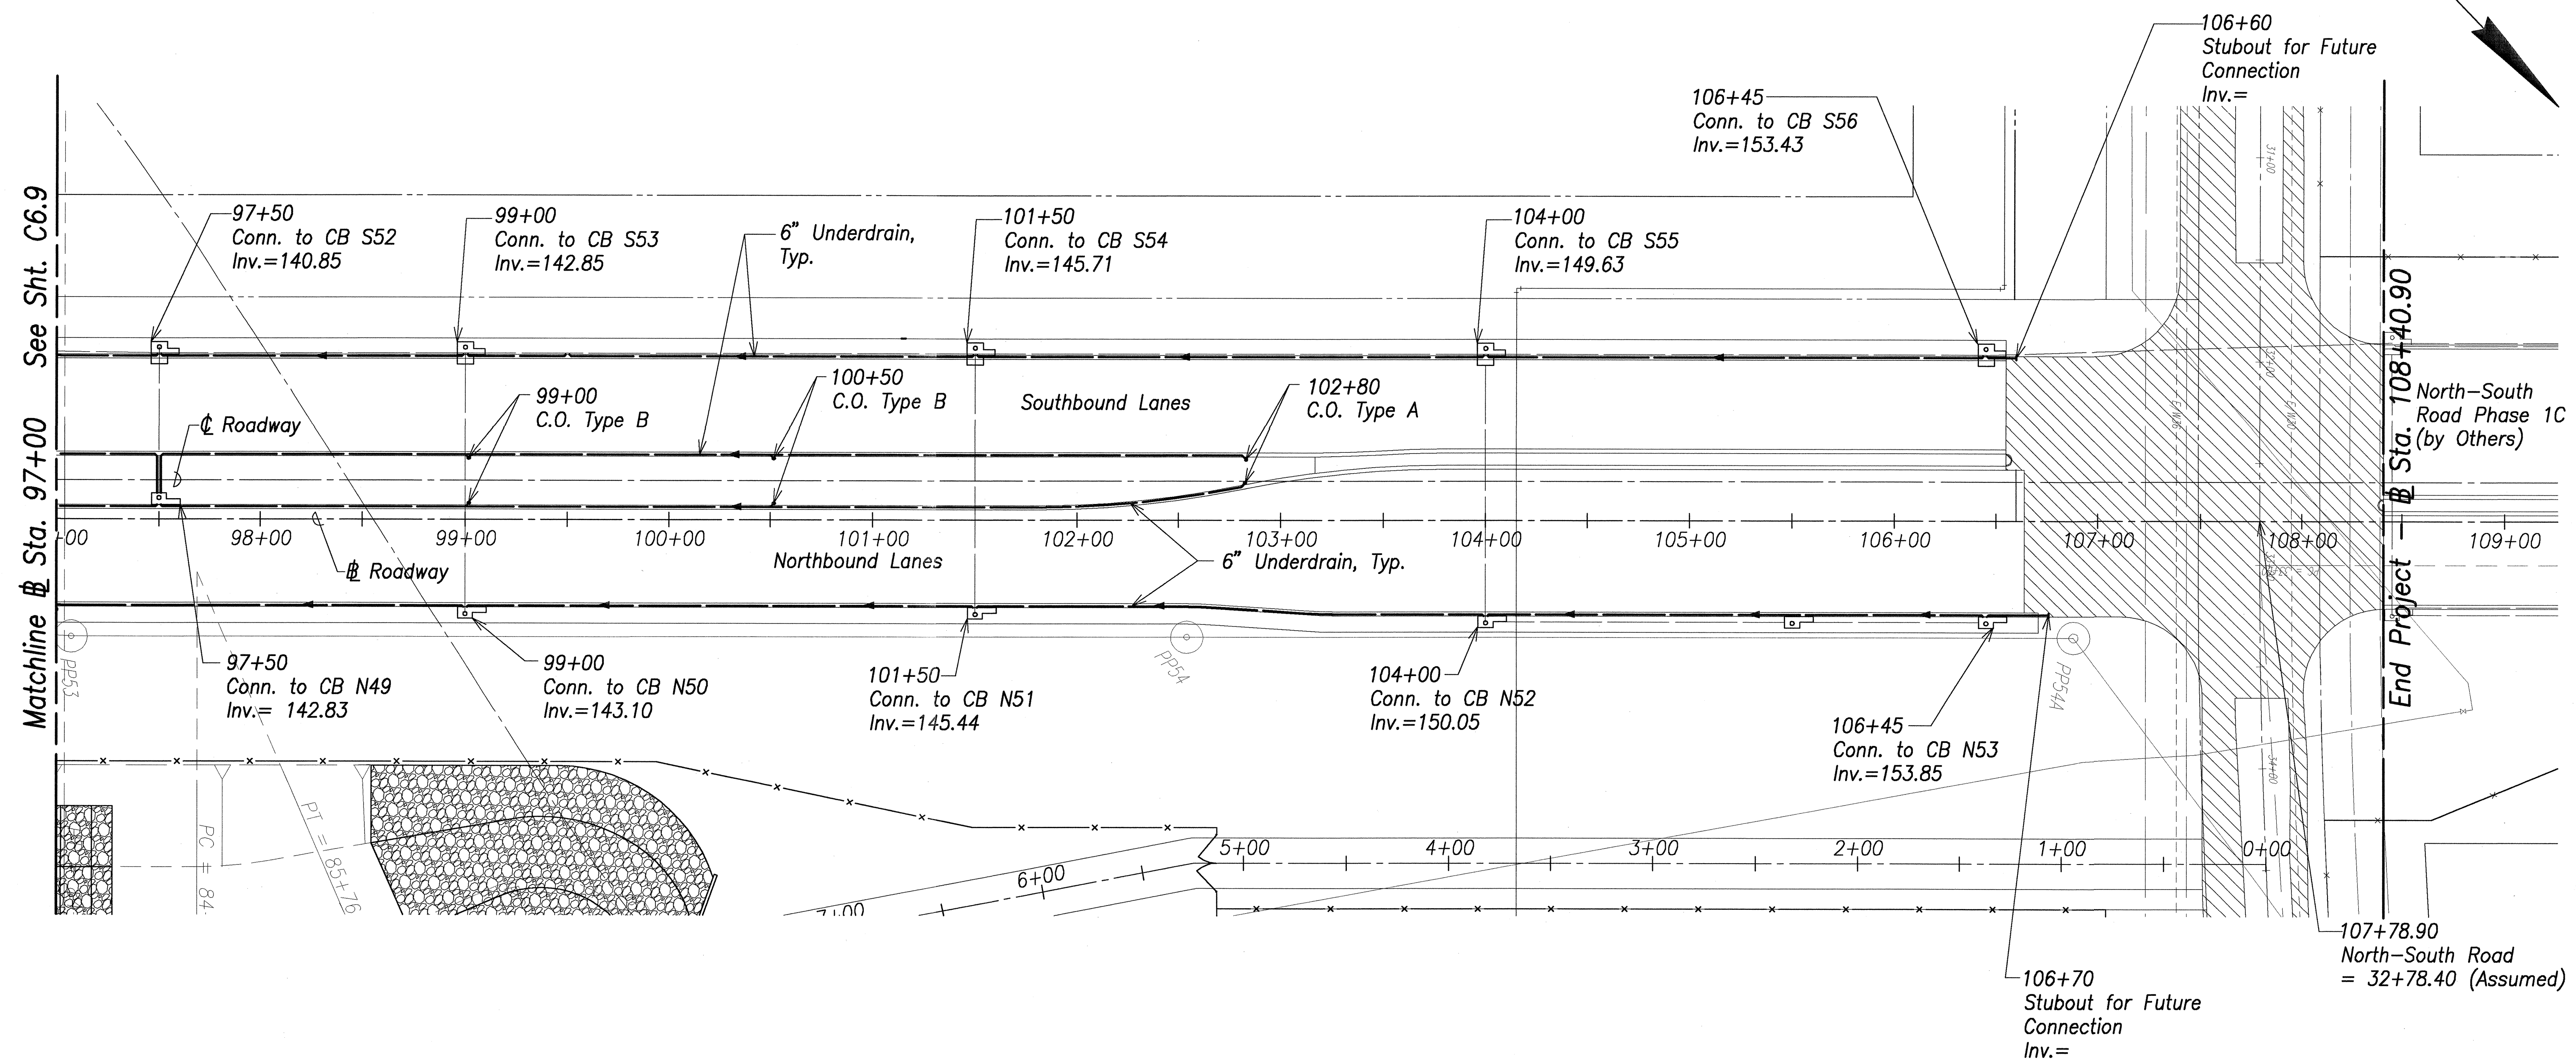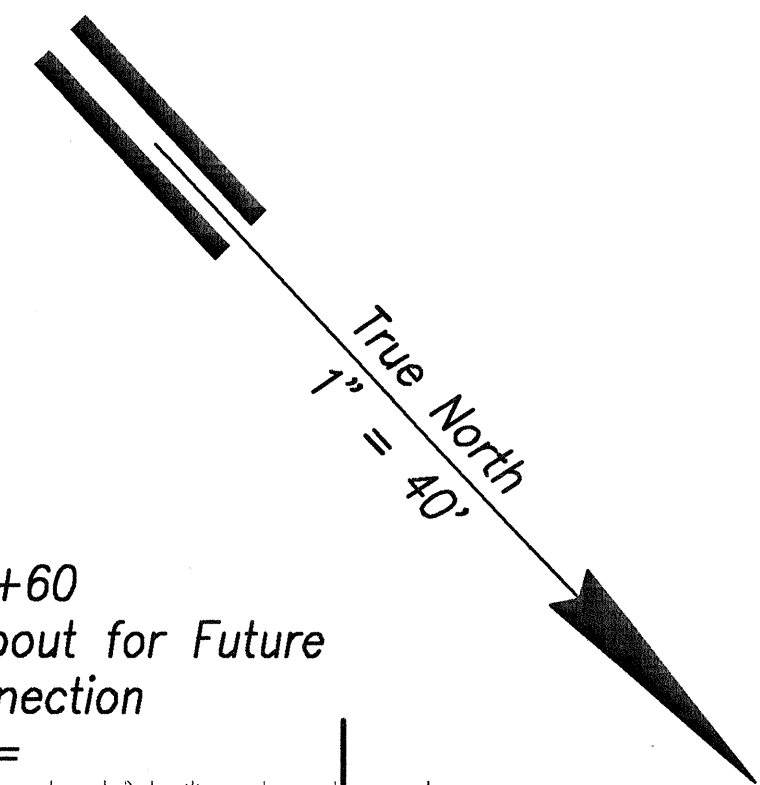

DATE	_____
SURVEY PLOTTED BY	_____
DRAWN BY	_____
TRACED BY	_____
NOTED BY	_____
QUANTITIES BY	_____
CHECKED BY	_____
ORIGINAL PLAN	_____
NOTE BOOK	_____
No.	_____

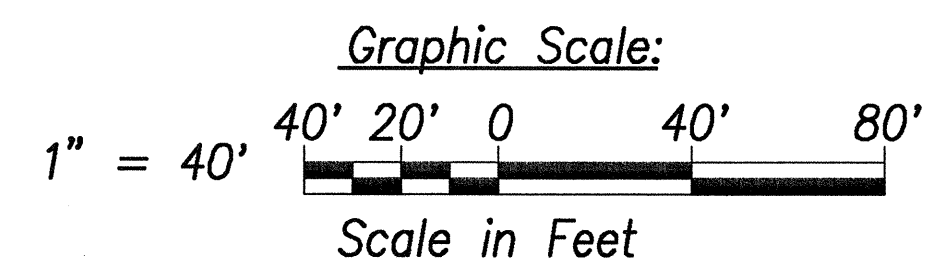

THIS WORK WAS PREPARED BY ME OR UNDER MY SUPERVISION.
 DATE OF LICENSE EXPIRY: APR. 30, 2008
 SIGNATURE: _____

STATE OF HAWAII

DEPARTMENT OF TRANSPORTATION

HIGHWAYS DIVISION

ROADWAY

UNDERDRAIN PLAN - 10

North-South Road

Phase 1B

F.A.I. Proj. No. STP-8930(2)

Scale: As Shown

Date: Feb 21, 2007

SHEET No. C6.10 OF 150 SHEETS