



FOR REFERENCE ONLY

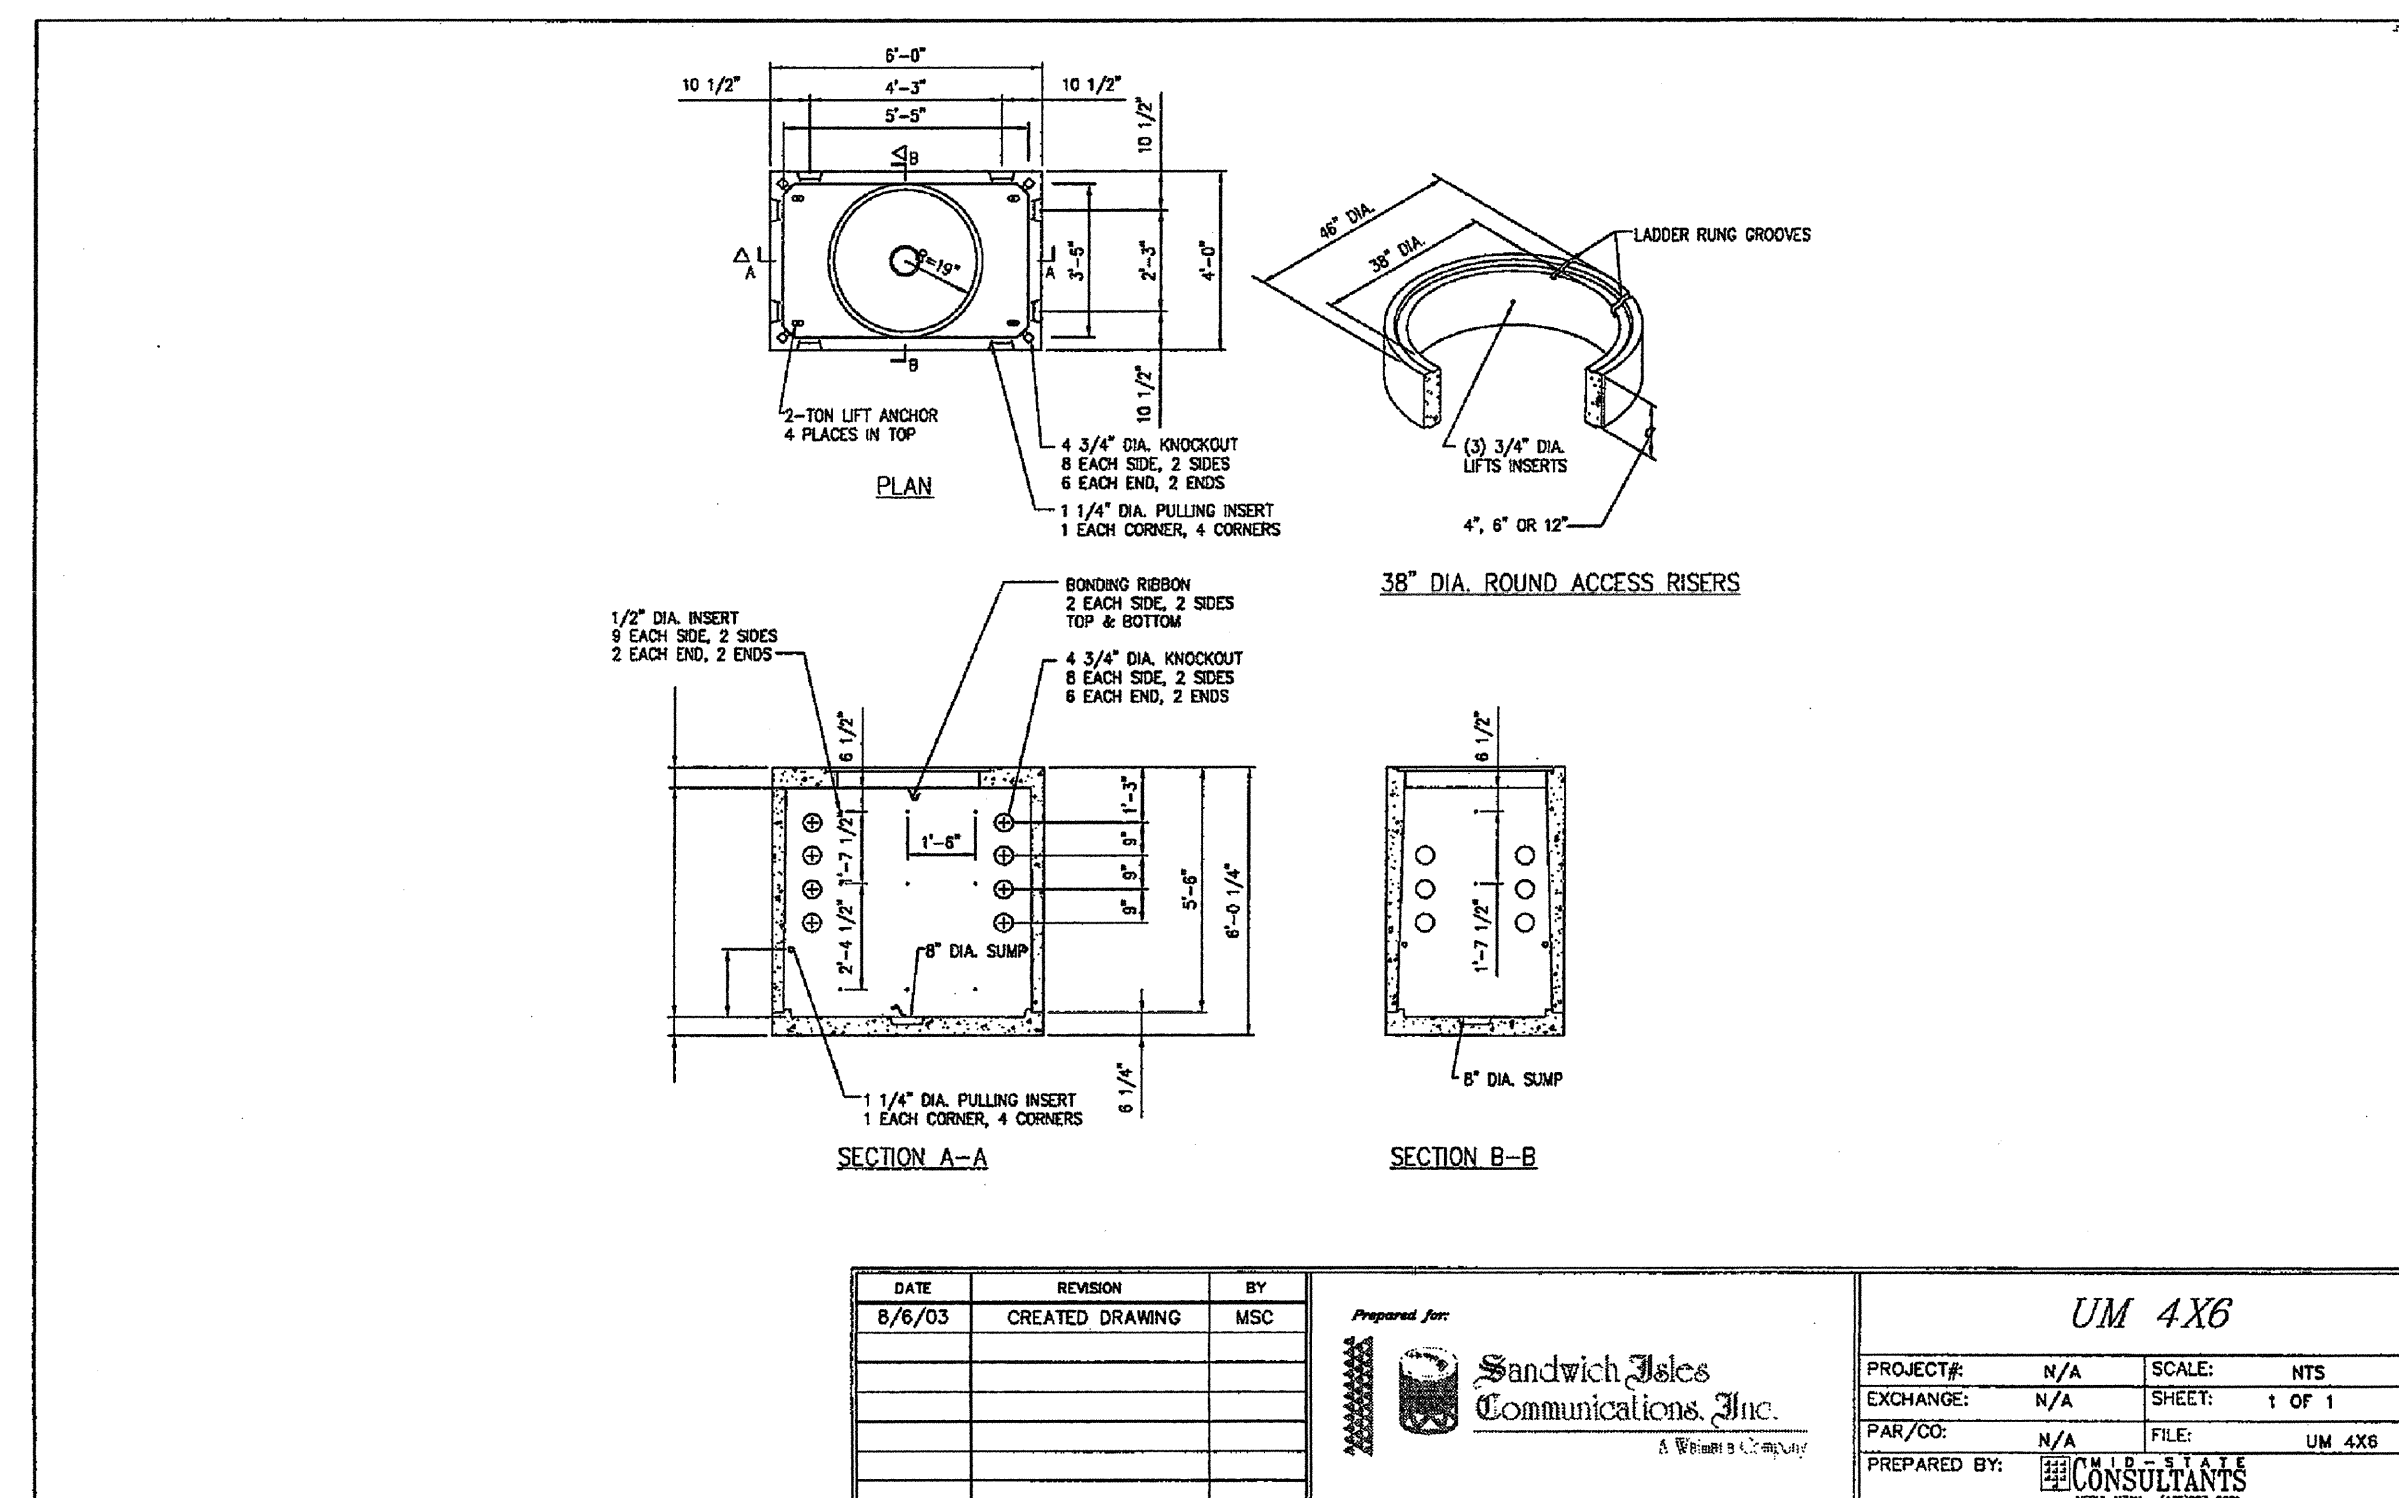

UM 4x6

APPROVED BY:

SANDWICH ISLES COMMUNICATIONS, INC. DATE

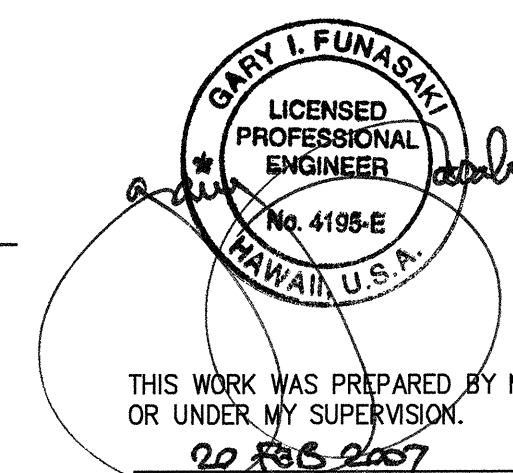

SIC REFERENCE DRAWINGS

North-South Road
Phase 1B
F.A.I. Proj. No. STP-8930(2)

Scale: AS NOTED Date: Feb 21, 2007

SHEET No. E2.28 OF 62 SHEETS

DATE	REVISION